



1323 10 AVE SE

CONTACT:
PATRICK
403-397-7030
Calgary,
Alberta



© COPYRIGHT NO FUN DESIGN. ALL RIGHTS RESERVED.



CONTACT:
info@sunsethomes.ca
Calgary,
Alberta



ISSUED:

DATE ISSUED BY
FEB 05, 2026 - DP

DRAFT NOT FOR CONSTRUCTION

AREAS: FAR = 4024/4057.99 = 0.99

AREA	SF
UNIT 1 - LIVING SPACE TOTAL	1096
BASEMENT DEVELOPMENT	1096
UNIT 2 - LIVING SPACE TOTAL	1629
MAIN FLOOR (not incl. mech)	1080
UPPER FLOOR	549
MAIN COVERED ENCLOSED BALCONY	141
UNIT 3 - LIVING SPACE TOTAL	1299
UPPER FLOOR	782
THIRD FLOOR	517
THIRD FLOOR UNENCLOSED BALCONY	173
THIRD GREEN ROOF (FRONT)	489
THIRD GREEN ROOF (REAR)	177
PARCEL	377.0M2/0.037ha 4057.99
MAIN AND GARAGE	2286.76
PARCEL COVERAGE 56% = 60% allowable	
LANDSCAPE TOTAL	1821.07
LANDSCAPE HARD	972.17
LANDSCAPE SOFT	848.9
LANDSCAPE SOFT ROOVES	666

PUBLISHED:

STAGE:

DRAWN & DESIGNED: R. CAIRNS/ PATRICK MOSKWA

CHECKED:

PROJECT:

INGLEWOOD STACKING DWELLING

STREET ADDRESS: 1323 10 AVENUE SE, CALGARY, AB

LEGAL ADDRESS: LOT 24, BLOCK 5, PLAN A3

OWNER: PRIVATE OWNER

LOT ZONING: R-CG to H-GO

PAGE: ARCH D / 36 x 24"

SCALE: As indicated

SHEET:

SITE PLAN

PAGE:

A0 R-June 13, 2026




SITE PLAN SHOWING EXISTING FEATURES

Description of Property

Civic Address: 1323 10 Avenue SE, Calgary, Alberta
Legal Address: Lot 24, Block 5, Plan A3

Date of Survey: Nov 27, 2018 to November 27, 2025

Mark A. Sutter
Mark A. Sutter, A.L.S., P. Surv. (Copyright reserved)
Dated at the City of Calgary, Alberta, November 28, 2025

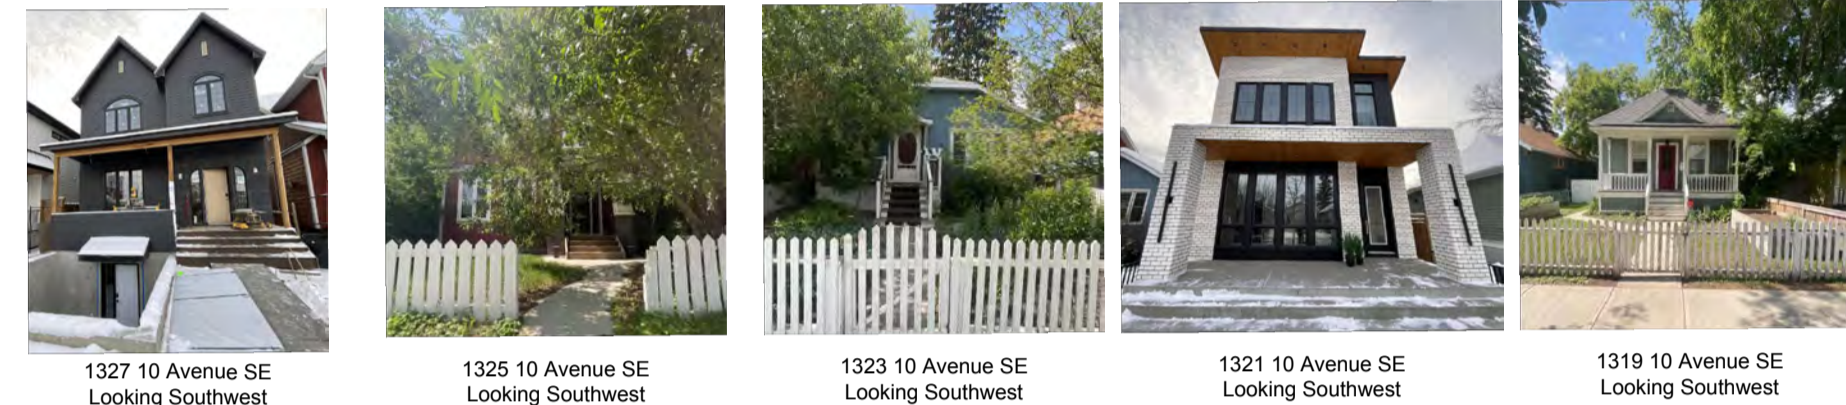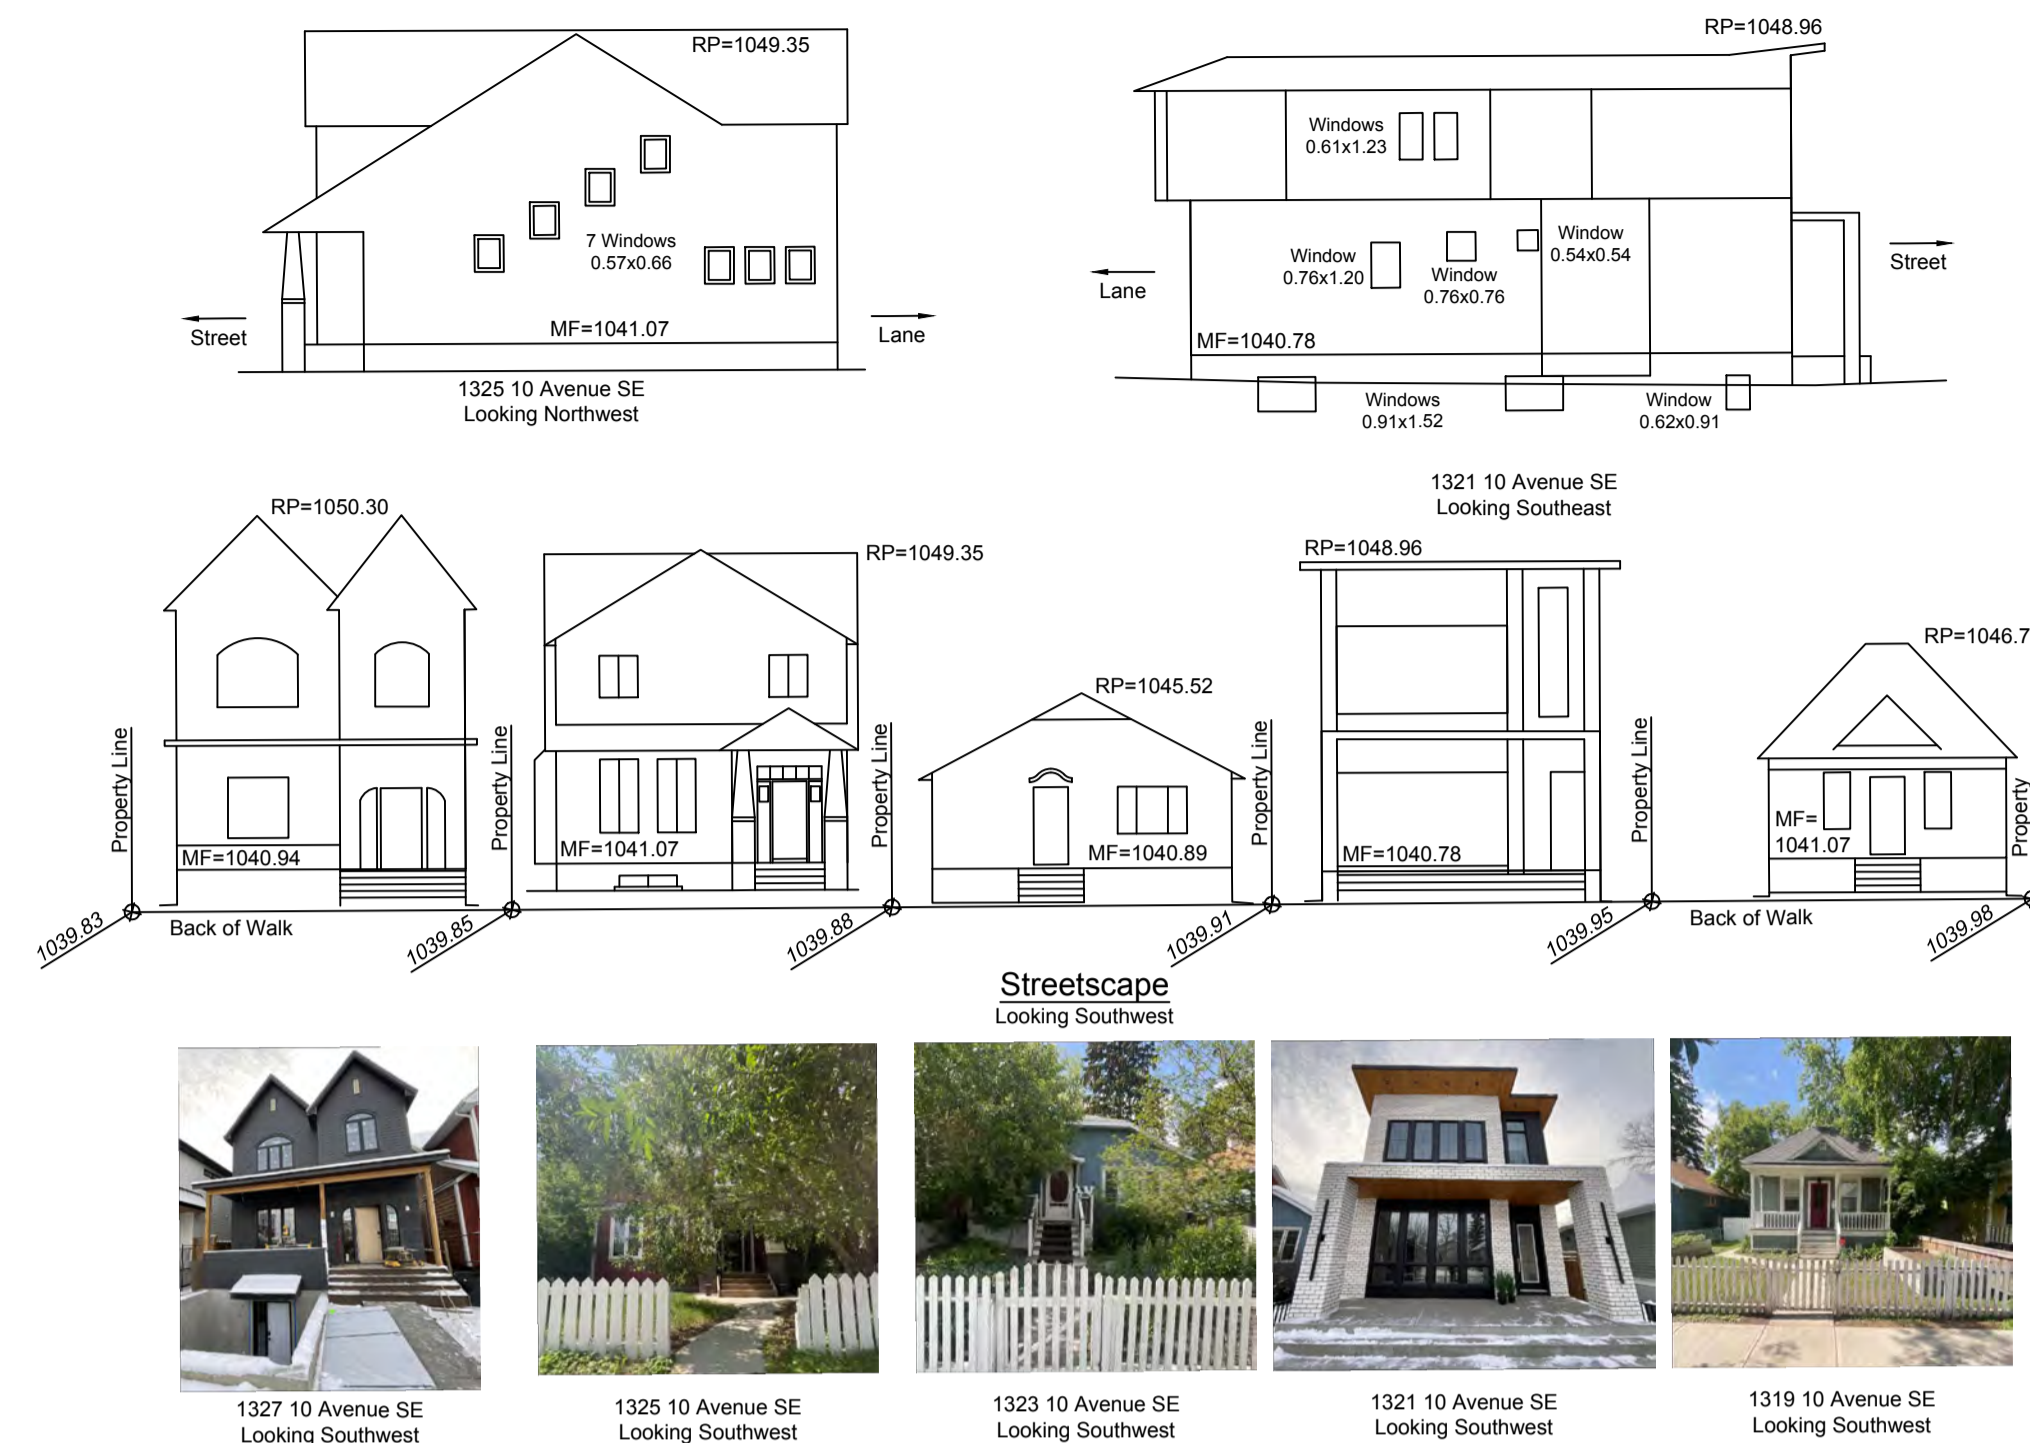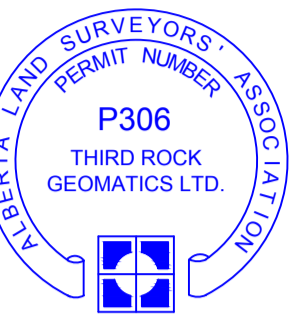

Area Table (m²)

Parcel	House	Garage	Coverage
1319 10 Avenue SE	377.1	66.1	64.0 34.5%
1321 10 Avenue SE	377.1	129.0	52.0 48.0%
1323 10 Avenue SE	377.0	82.2	21.0 27.4%
1325 10 Avenue SE	377.0	105.4	41.3 38.9%
1327 10 Avenue SE	377.0	120.0	46.6 44.2%

Tree Table (m)

Trunk Ø	Drip Ø	Height	Species
T1	0.25	6.0	4.0 Deciduous
T2	0.10	2.0	2.0 Deciduous
T3	0.40	6.0	16.0 Deciduous
T4	2.50	6.0	15.0 Deciduous

- Notes**
Distances are in metres and decimals thereof.
Bearings are 3TM, derived from GNSS observations, and confirmed with ASCM 250027 and ASCM 70789.
Elevations are geodetic, derived from ASCM 250027 Elev. = 1039.21
All ties are perpendicular to property line.
Side yard and setback distances are measured to concrete walls.
Title Boundary shown thus
Wood Fence shown thus
O/H Powerline & Telephone
Sewer
Fd. - Found, Mk. - Mark, C.S. - Countersunk, AGL - Above ground level, Conc. - Concrete
Δ - Central angle of curve, R - Radius, A - Arc Length
Calculated Position shown thus X
Statutory Iron Post found shown thus ● Fd. I.
Drillhole found shown thus ⊗ Fd. Drillhole
Roof Peak - RP
Main Floor - MF
Utility Pole - ○ PP
Light Standard - ○ LS
Elevation Point - ○ LS

All buried utility information shown or omitted is subject to verification.
Buried utilities drawn from City of Calgary Block Profiles.



Disclaimer
This Drawing, prepared by Third Rock Geomatics Ltd., and all information contained herein is provided for the purpose of a Development Permit Application for: 1323 10 Avenue SE, Calgary, Alberta, Lot 24, Block 5, Plan A3
The information contained in the drawing is the property of Third Rock Geomatics Ltd. and any reproduction is prohibited without written consent. Errors or omissions must be reported to Third Rock Geomatics Ltd. immediately upon identification. This survey is not authorized for use in establishing boundaries. Third Rock Geomatics Ltd. takes no responsibility for any unauthorized use of its products.

UTILITY SAFETY PARTNERS
UtilitySafety.ca 1-800-242-3447


This plan represents information as of the date of survey. Third Rock Geomatics Ltd. and their employees take no responsibility for the location of any underground facilities whether shown on or omitted from this plan. All underground facilities should be located by the respective authorities prior to construction.



Brick




Metallic bronze or
Metallic Copper

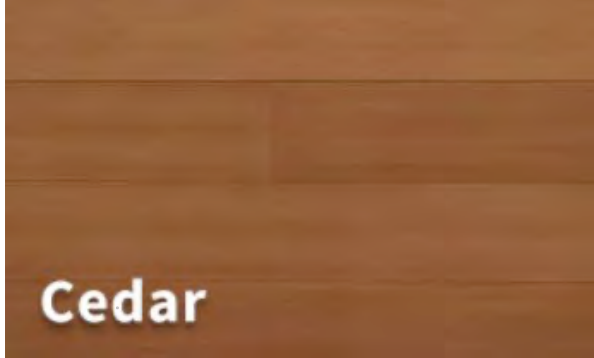

Cedar


Exterior Colours
 Brick: Harbortown by Hebron
 Window and some flat panel: Metallic Copper or Bronze
 by MAC Architectural Metals
 Siding: Cedar, by MAC Architectural Metals
 Wood Screen: Cedar to match metal
 Brick Screens: to match brick siding

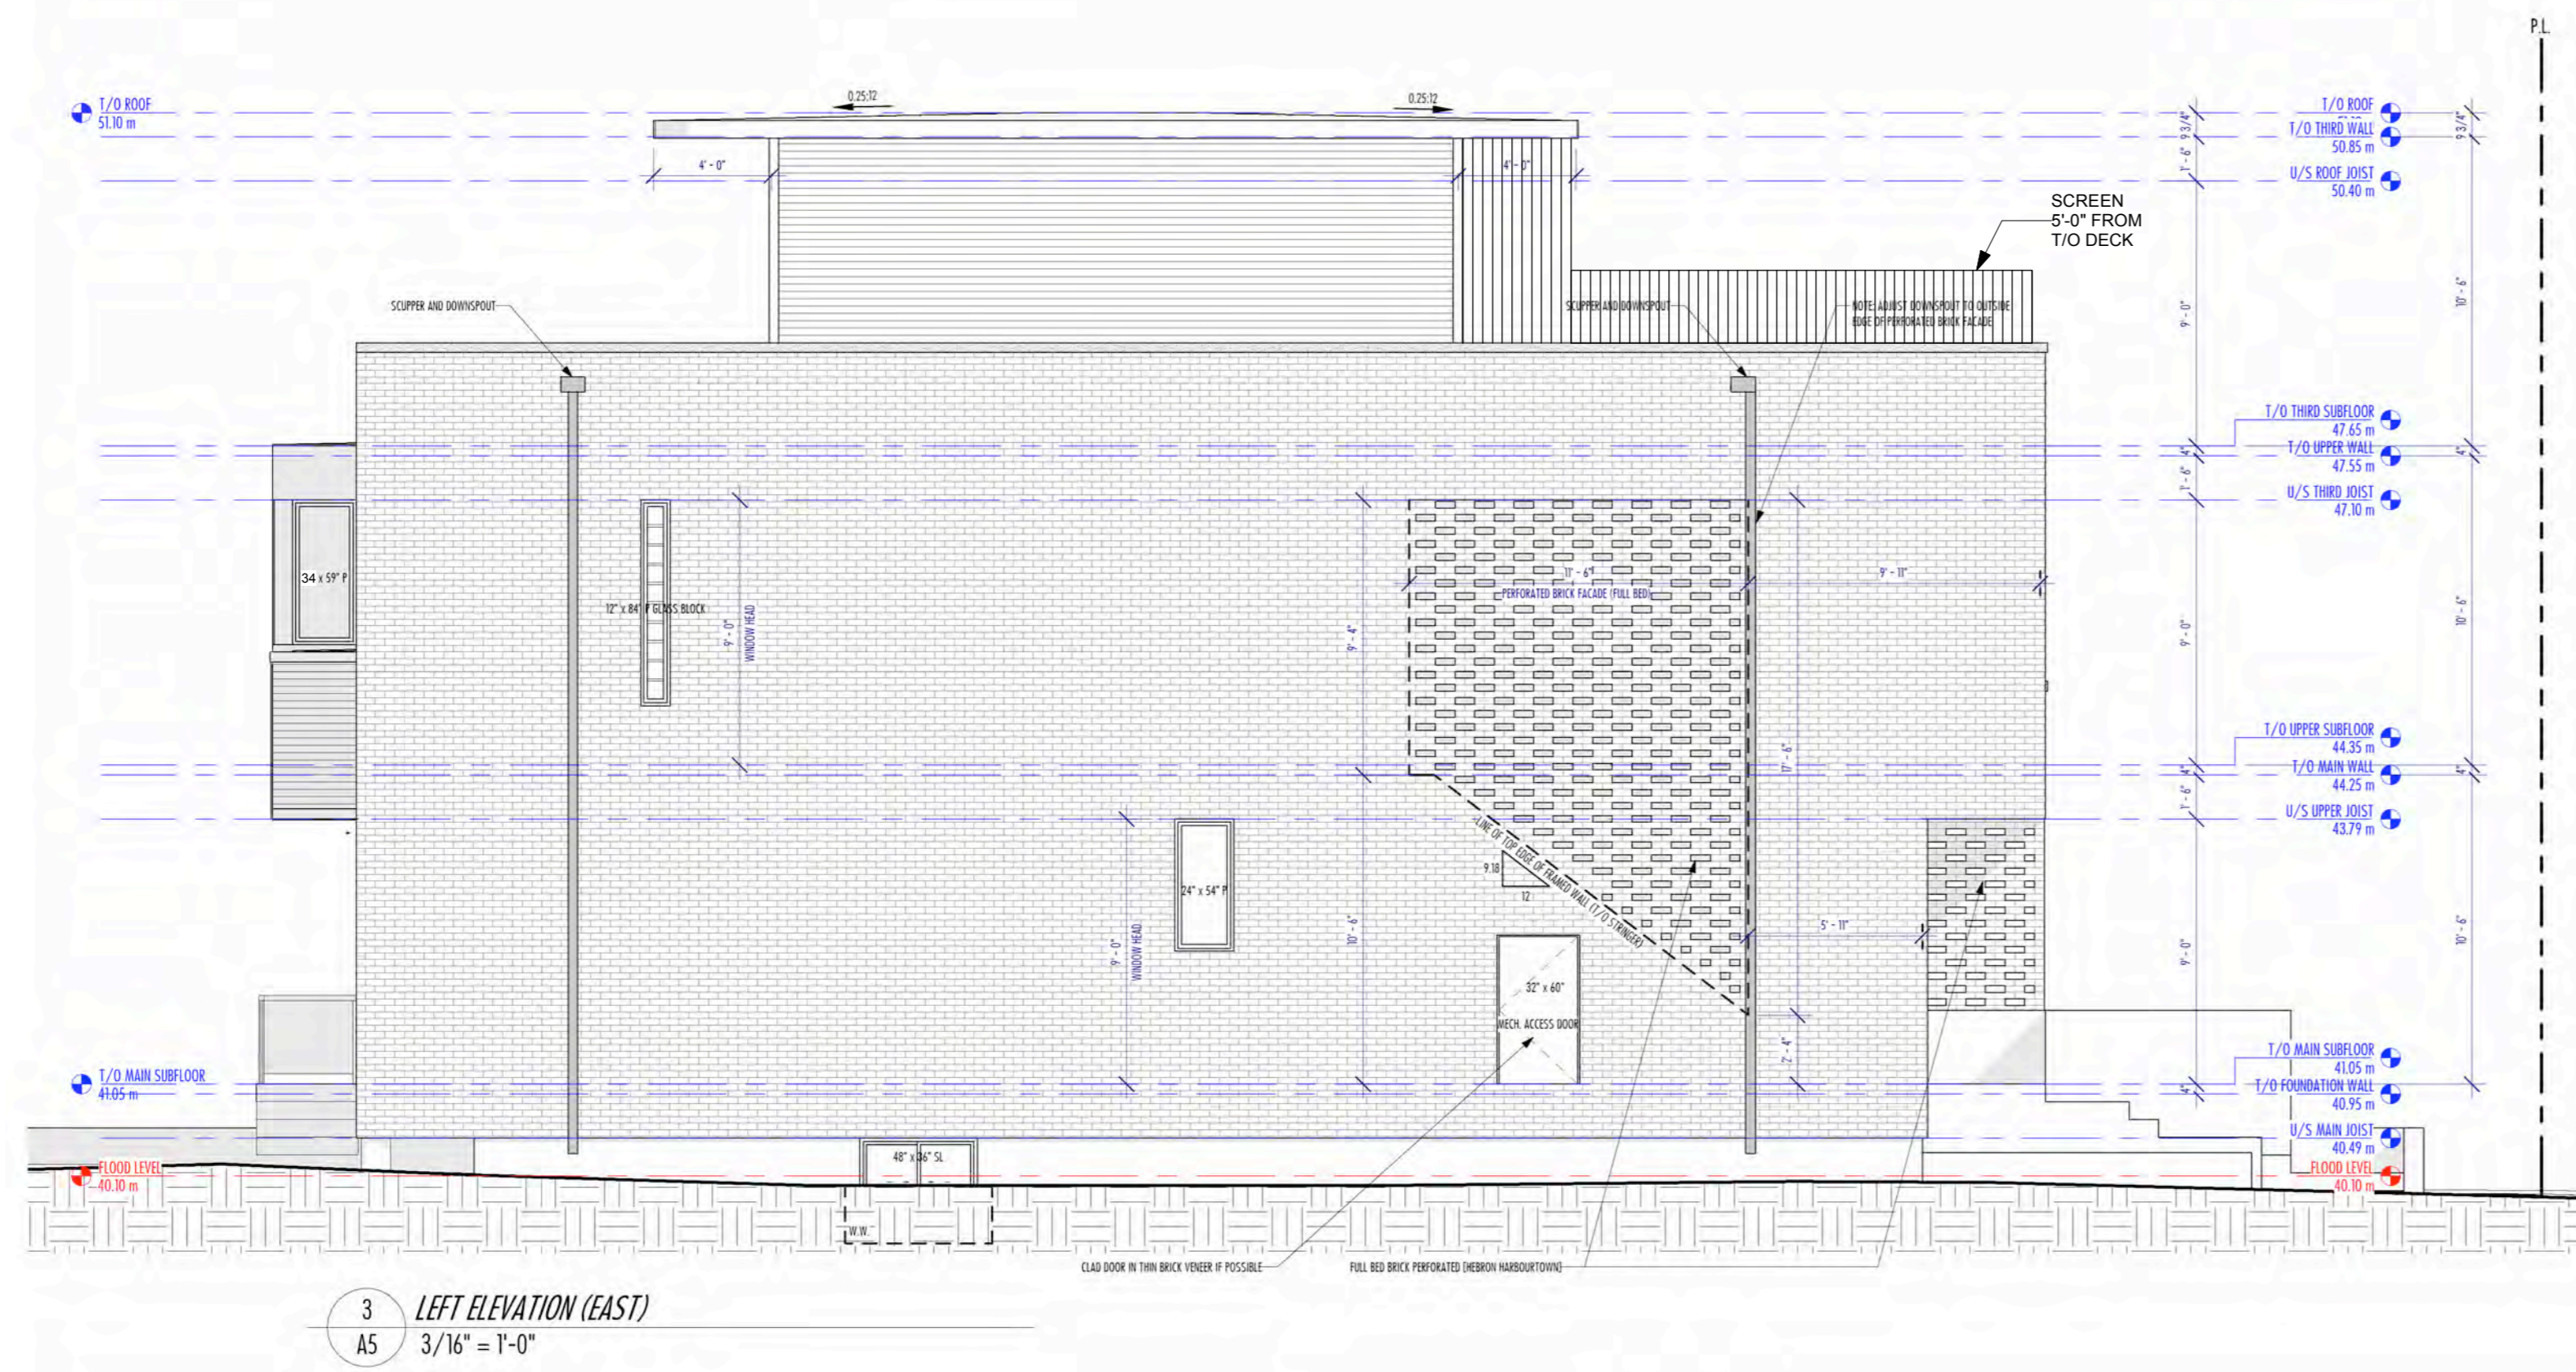


3 LEFT ELEVATION (EAST)
 A5 3/16" = 1'-0"

MATERIAL: BRICK TYPERS	MATERIAL: HORIZONTAL SIDING	MATERIAL: METAL SIDING	NOTE:
HARBOR TOWN HARBOUR TOWN - THIN BRICK FOR ALL LOCATIONS ON WALLS, TYP. - FULL BRICK FOR ALL TERRAZZO SCREENS - FULL BRICK FOR ALL CORNER BRICK AREAS ON WALLS	MAC METAL ARCHITECTURAL - HARBOR SIDING, CEDAR COLOR - 1/2" MATCHING CORNER BRICKS FOR SIDING AREAS	MAC METAL ARCHITECTURAL - METAL COPPER - MATCHING EXTERIOR WINDOW FINISH	COLORS, IN MODEL DO NOT NECESSARILY REPRESENT ACTUAL COLOR OF PRODUCT. REFER TO SPEC AND SAMPLE LITERATURE.


5 EXT. MATERIAL LEGEND
 A5 3/16" = 1'-0"

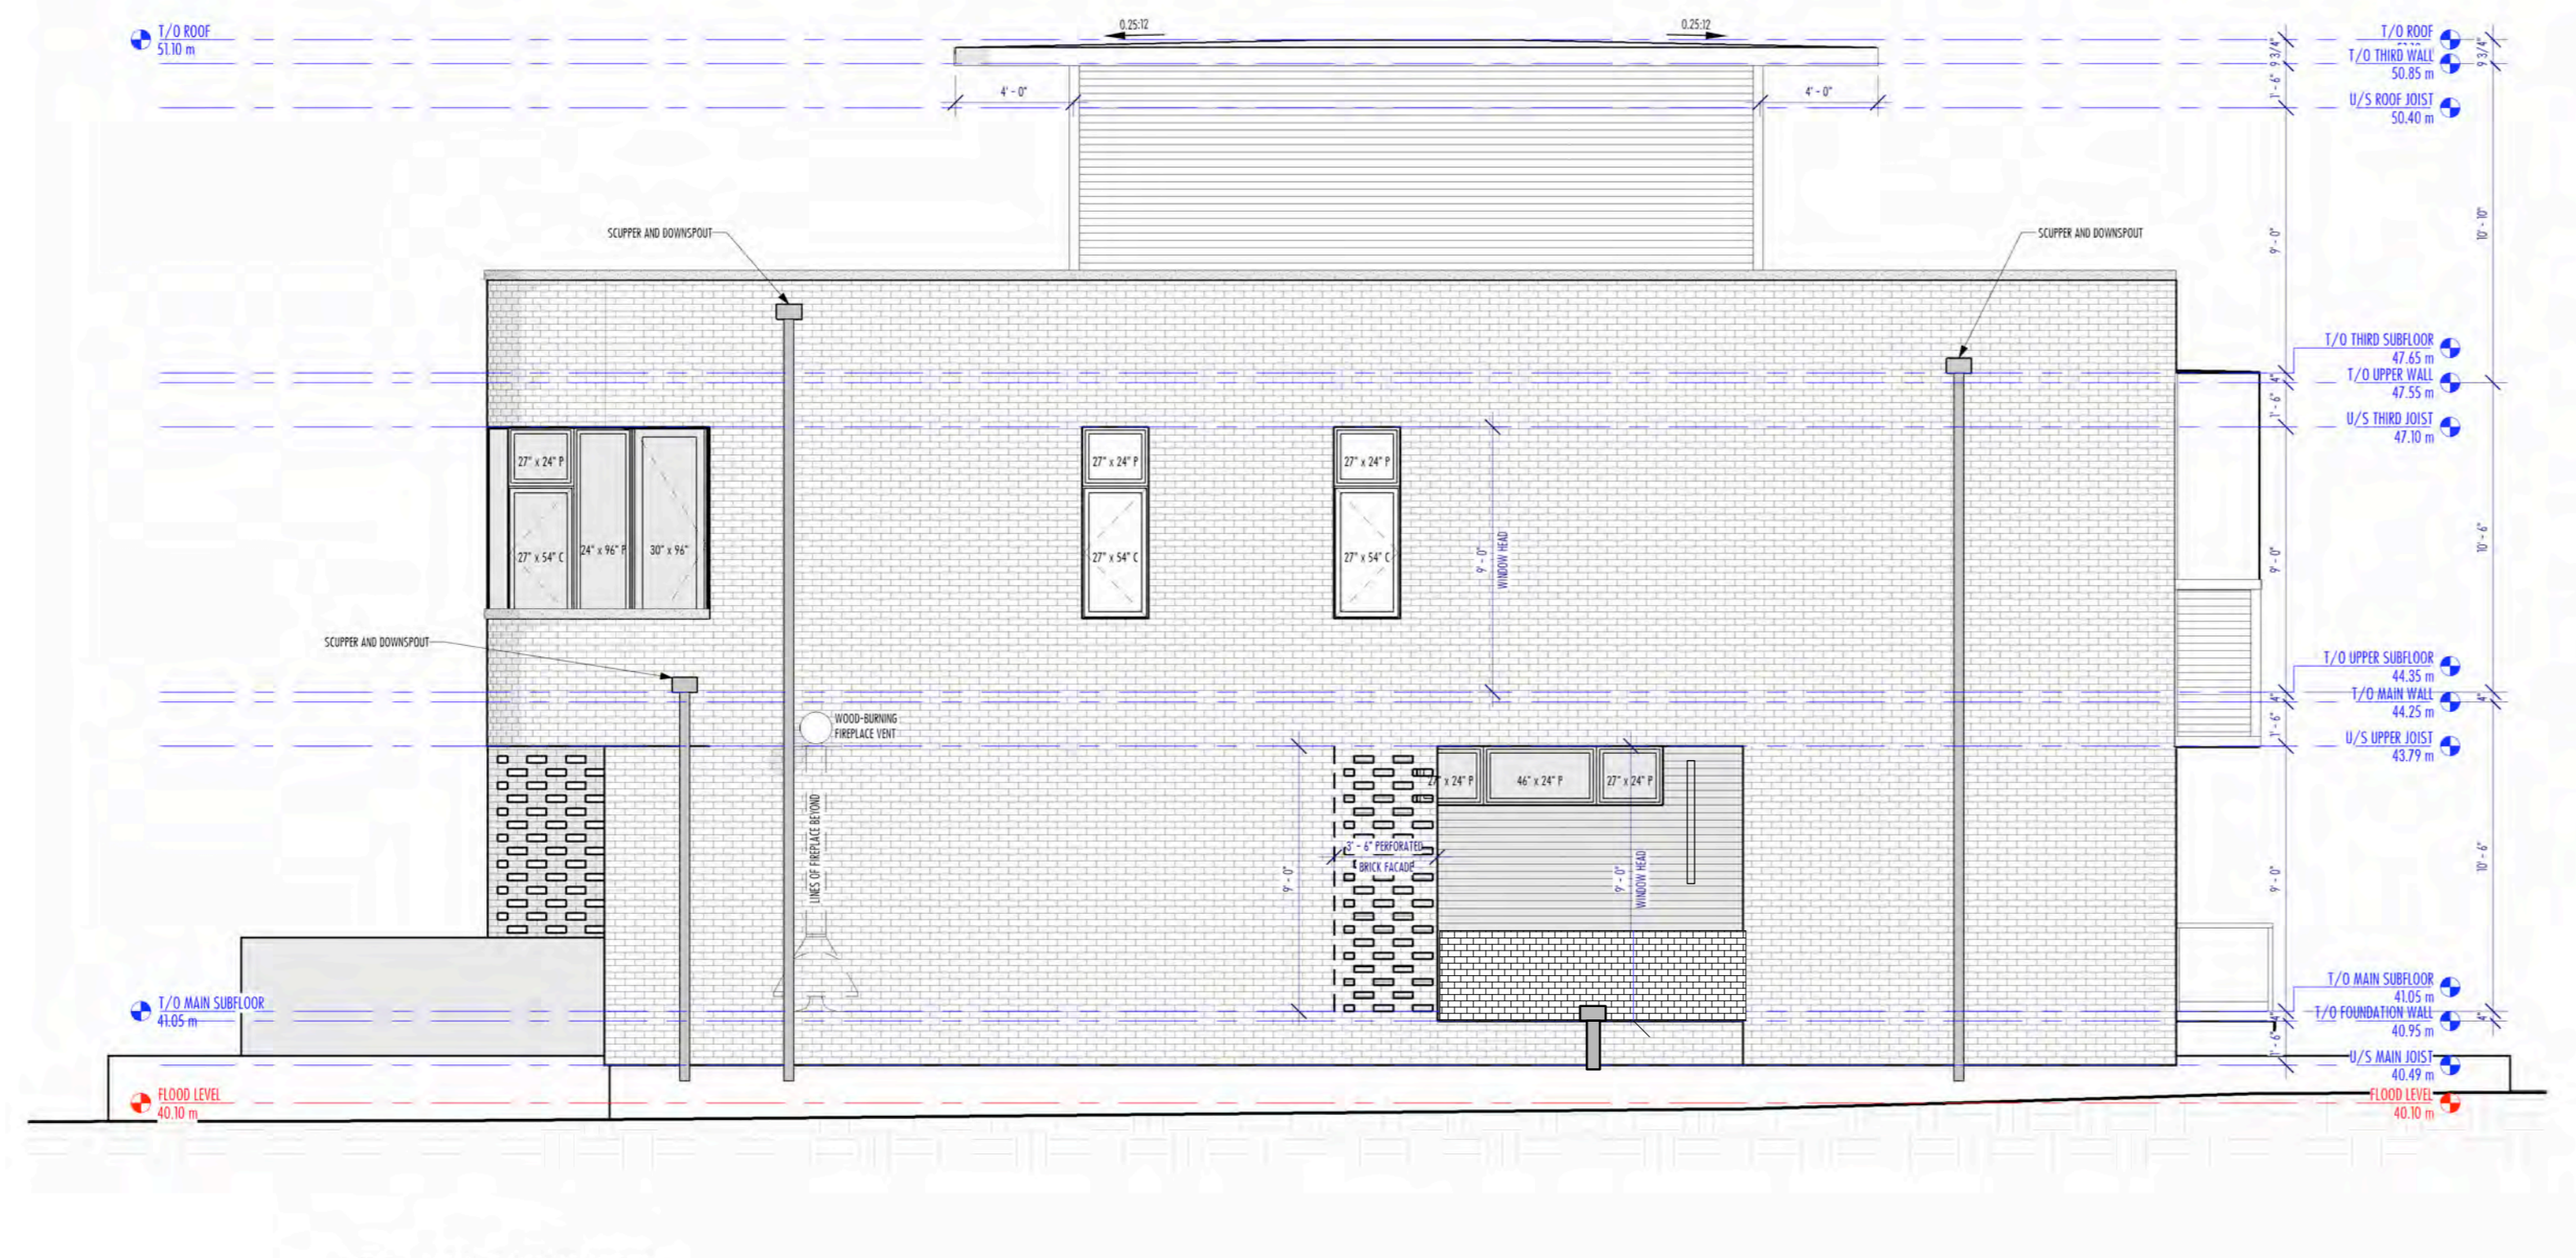

4 RIGHT ELEVATION (WEST)
 A5 3/16" = 1'-0"

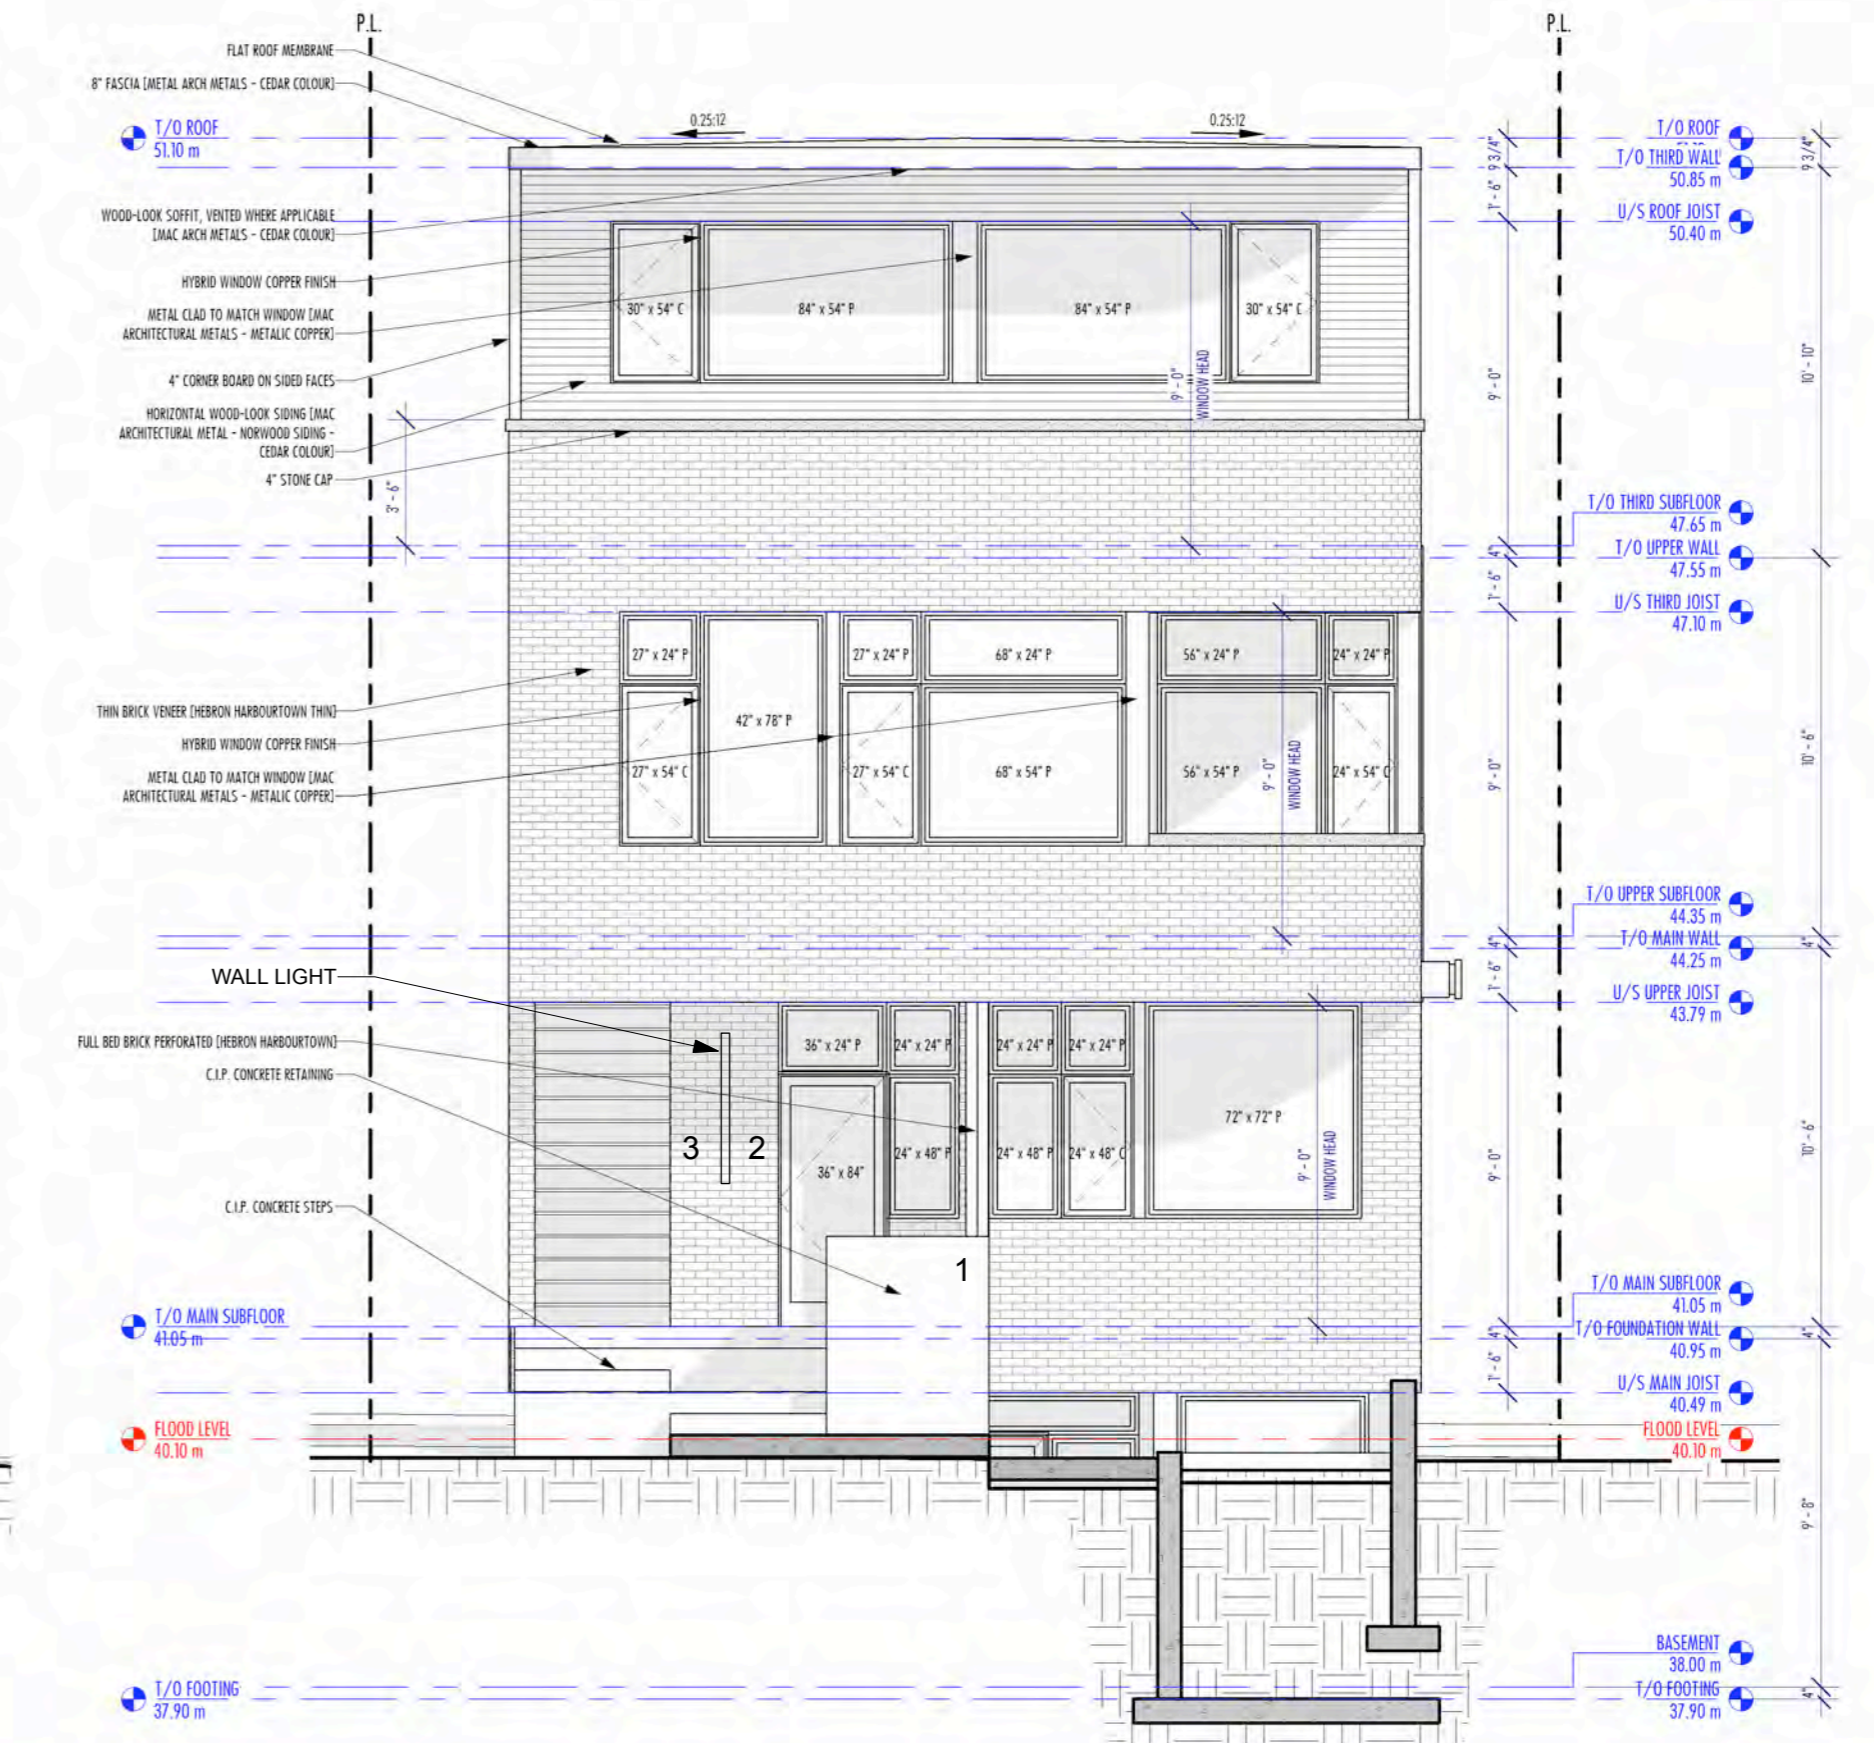

1 FRONT ELEVATION (NORTH)
 A5 3/16" = 1'-0"

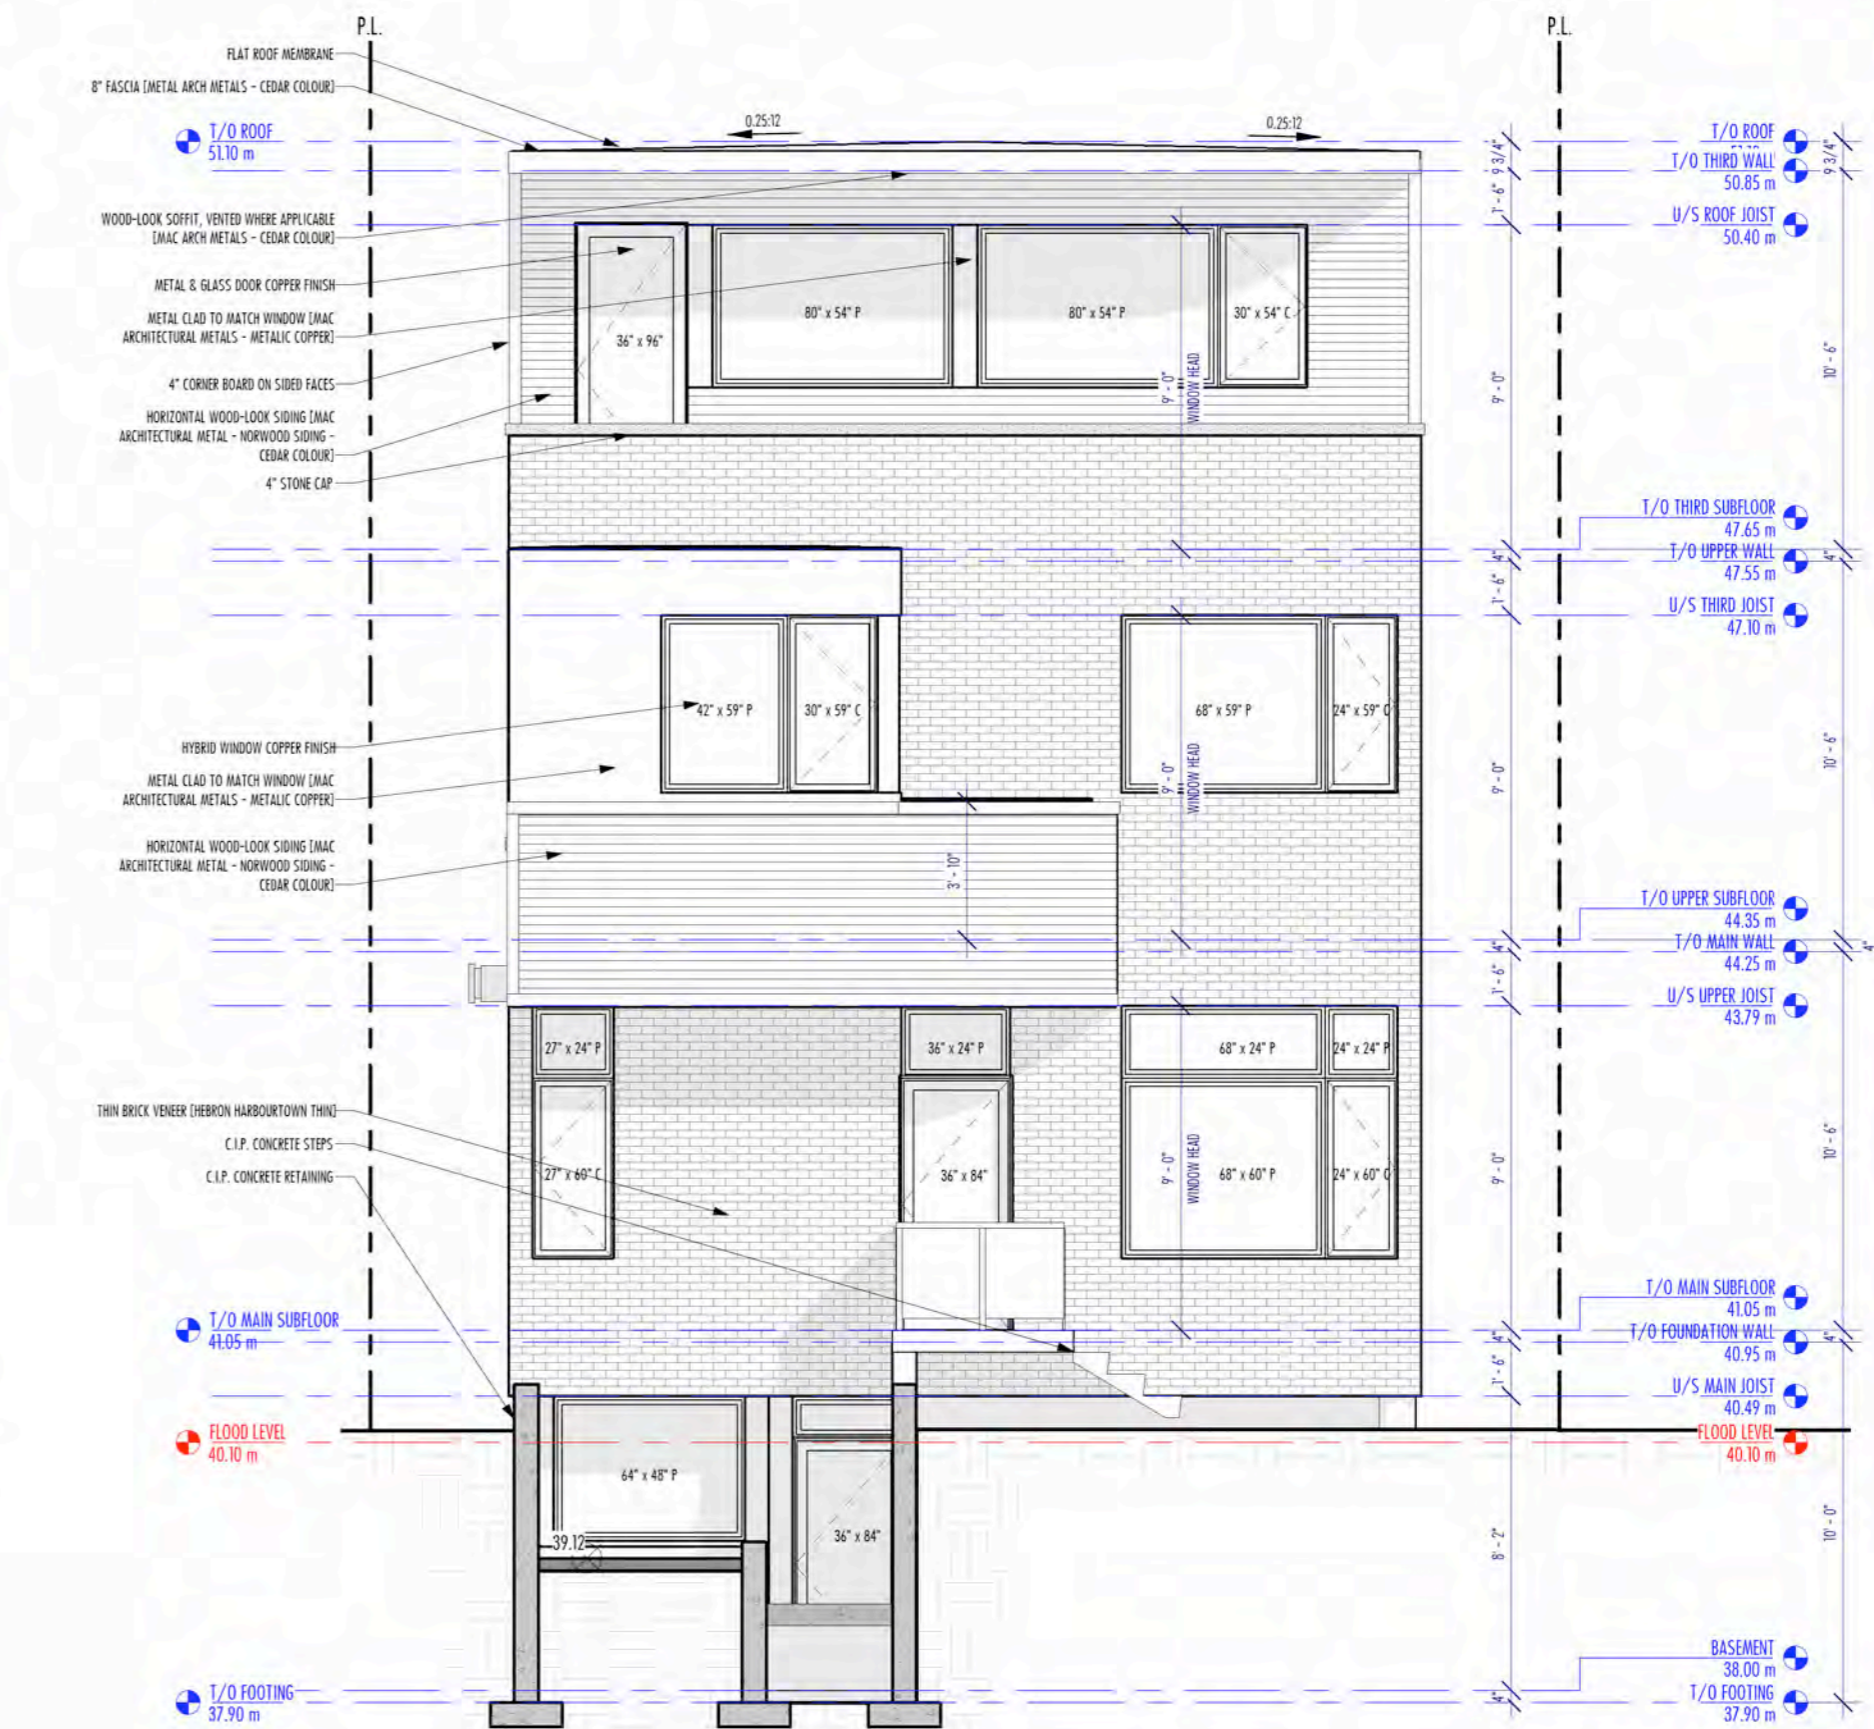

2 REAR ELEVATION (SOUTH)
 A5 3/16" = 1'-0"

CONTACT:
 PATRICK
 403-397-7030
 Calgary,
 Alberta

© COPYRIGHT NO FUN DESIGN. ALL RIGHTS RESERVED.

CONTACT:
 info@smarthomes.ca
 Calgary,
 Alberta

ISSUED:

DATE	ISSUED	BY:
FEB 05, 2026	DP	

DRAFT NOT FOR
CONSTRUCTION

AREAS:

AREA	SF
UNIT 1 - LIVING SPACE TOTAL	1096
BASEMENT DEVELOPMENT	1096
UNIT 2 - LIVING SPACE TOTAL	1629
UPPER FLOOR	549
MAIN FLOOR (not incl. mech)	1080
MAIN COVERED ENCLOSED BALCONY	141
UNIT 3 - LIVING SPACE TOTAL	1299
UPPER FLOOR	782
THIRD FLOOR	517
THIRD FLOOR UNENCLOSED BALCONY	173
THIRD GREEN ROOF (FRONT)	489
THIRD GREEN ROOF (REAR)	177

PUBLISHED:

STAGE:

DRAWN & DESIGNED: R. CAIRNS/ PATRICK MOSKWA

CHECKED:

PROJECT:

INGLEWOOD STACKING DWELLING

STREET ADDRESS: #1323 10 AVENUE SE, CALGARY, AB

LEGAL ADDRESS: LOT 24, BLOCK 5, PLAN A3

OWNER: PRIVATE OWNER

LOT ZONING: R-CG to H-GO

PAGE: ARCH D / 36 x 24"

SCALE: As indicated

SHEET:

ELEVATIONS

PAGE:


A5.1A R-June 13, 26



Brick




Metallic bronze or Metallic Copper

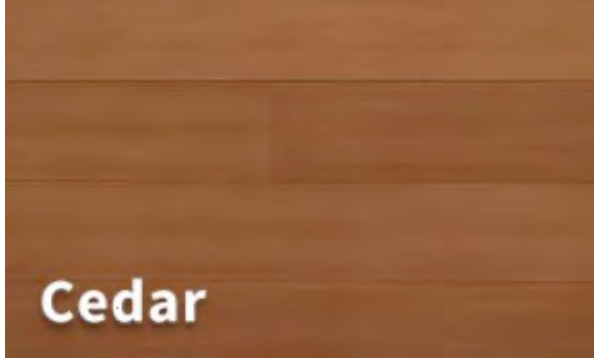

Cedar

Exterior Colours
Brick: Harbortown by Hebron
Window and some flat panel: Metallic Copper or Bronze by MAC Architectural Metals
Siding: Cedar, by MAC Architectural Metals
Wood Screen: Cedar to match metal
Brick Screens: to match brick siding

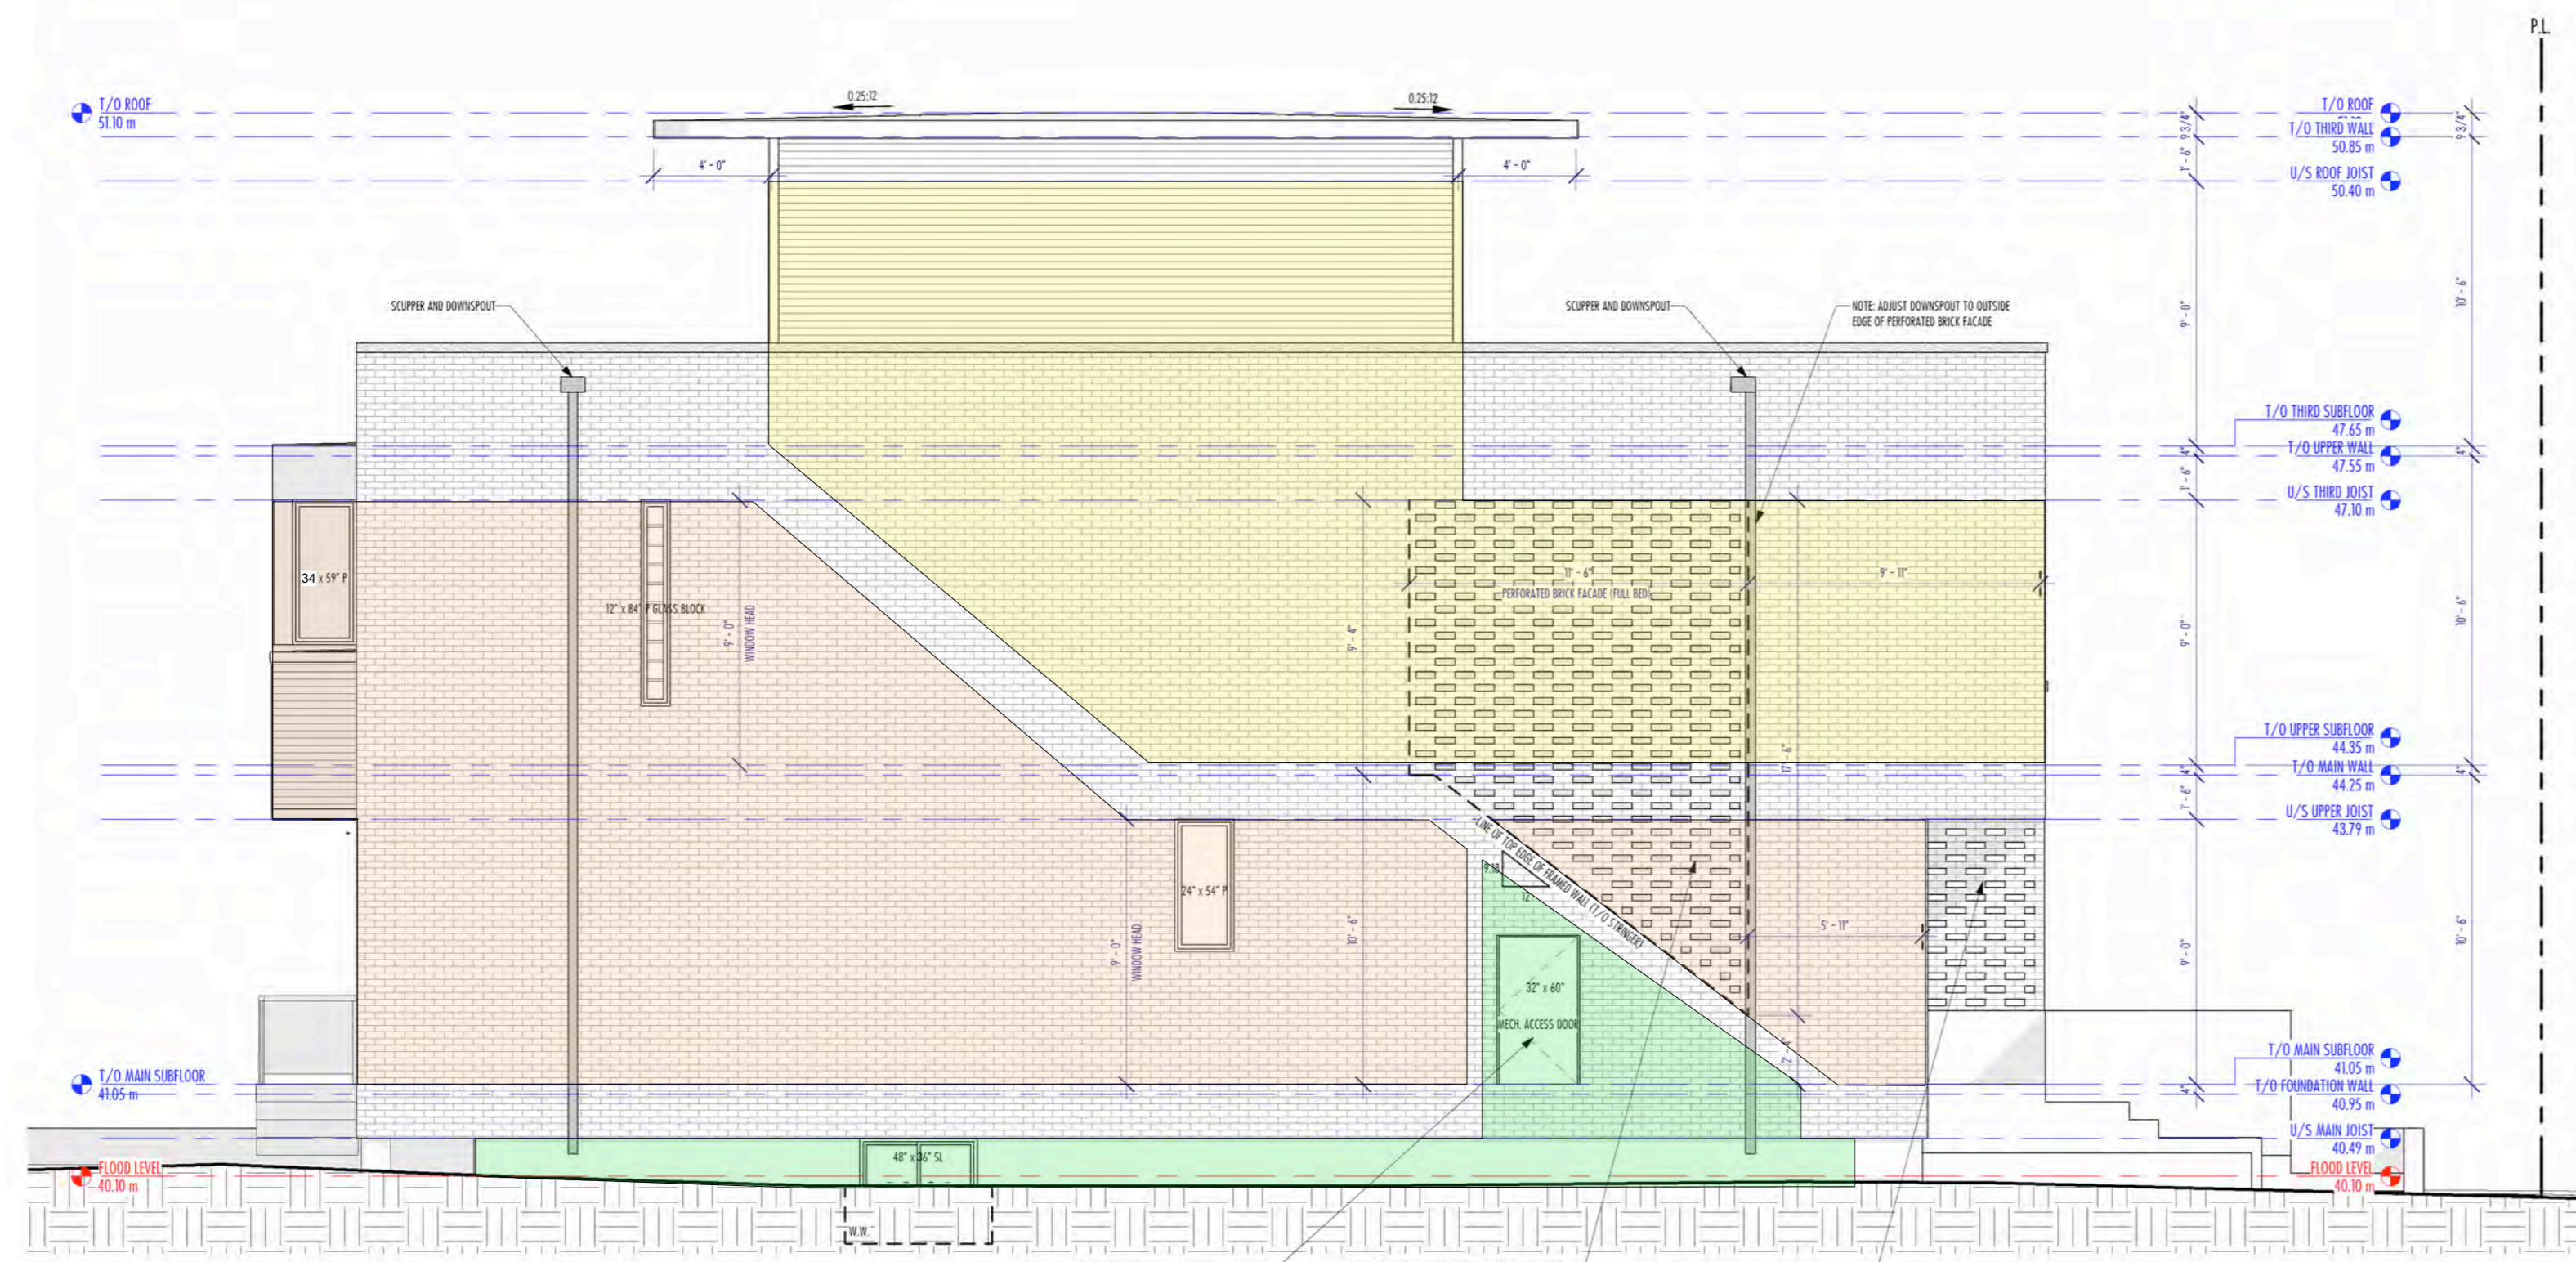

3 LEFT ELEVATION (EAST)
A5 3/16" = 1'-0"

MATERIAL BRICK TYPERS

- HARBOR TOWN PERFORATED BRICK
- THIN BRICK FOR ALL LOCATIONS ON WALLS, TOP
- FULL BRICK FOR ALL PERFORATED SCREENS
- FULL BRICK FOR ALL CORNER BRICK AREAS ON WALLS

MATERIAL HORIZONTAL SIDING

- MAC METAL ARCHITECTURAL - HARBOR TOWN CEDAR COLOR
- 1/2" MATCHING CORNER BOARDS FOR SIDING AREAS


MATERIAL METAL SIDING

- MAC METAL ARCHITECTURAL - METAL COPPER
- NATIONAL EXTERIOR WINDOW FINISH

NOTE:


- COLORS, IN MODEL DO NOT NECESSARILY REPRESENT ACTUAL COLOR OF PRODUCT. REFER TO SPEC AND ADJUST VARIATIONS.

5 EXT. MATERIAL LEGEND
A5 3/16" = 1'-0"

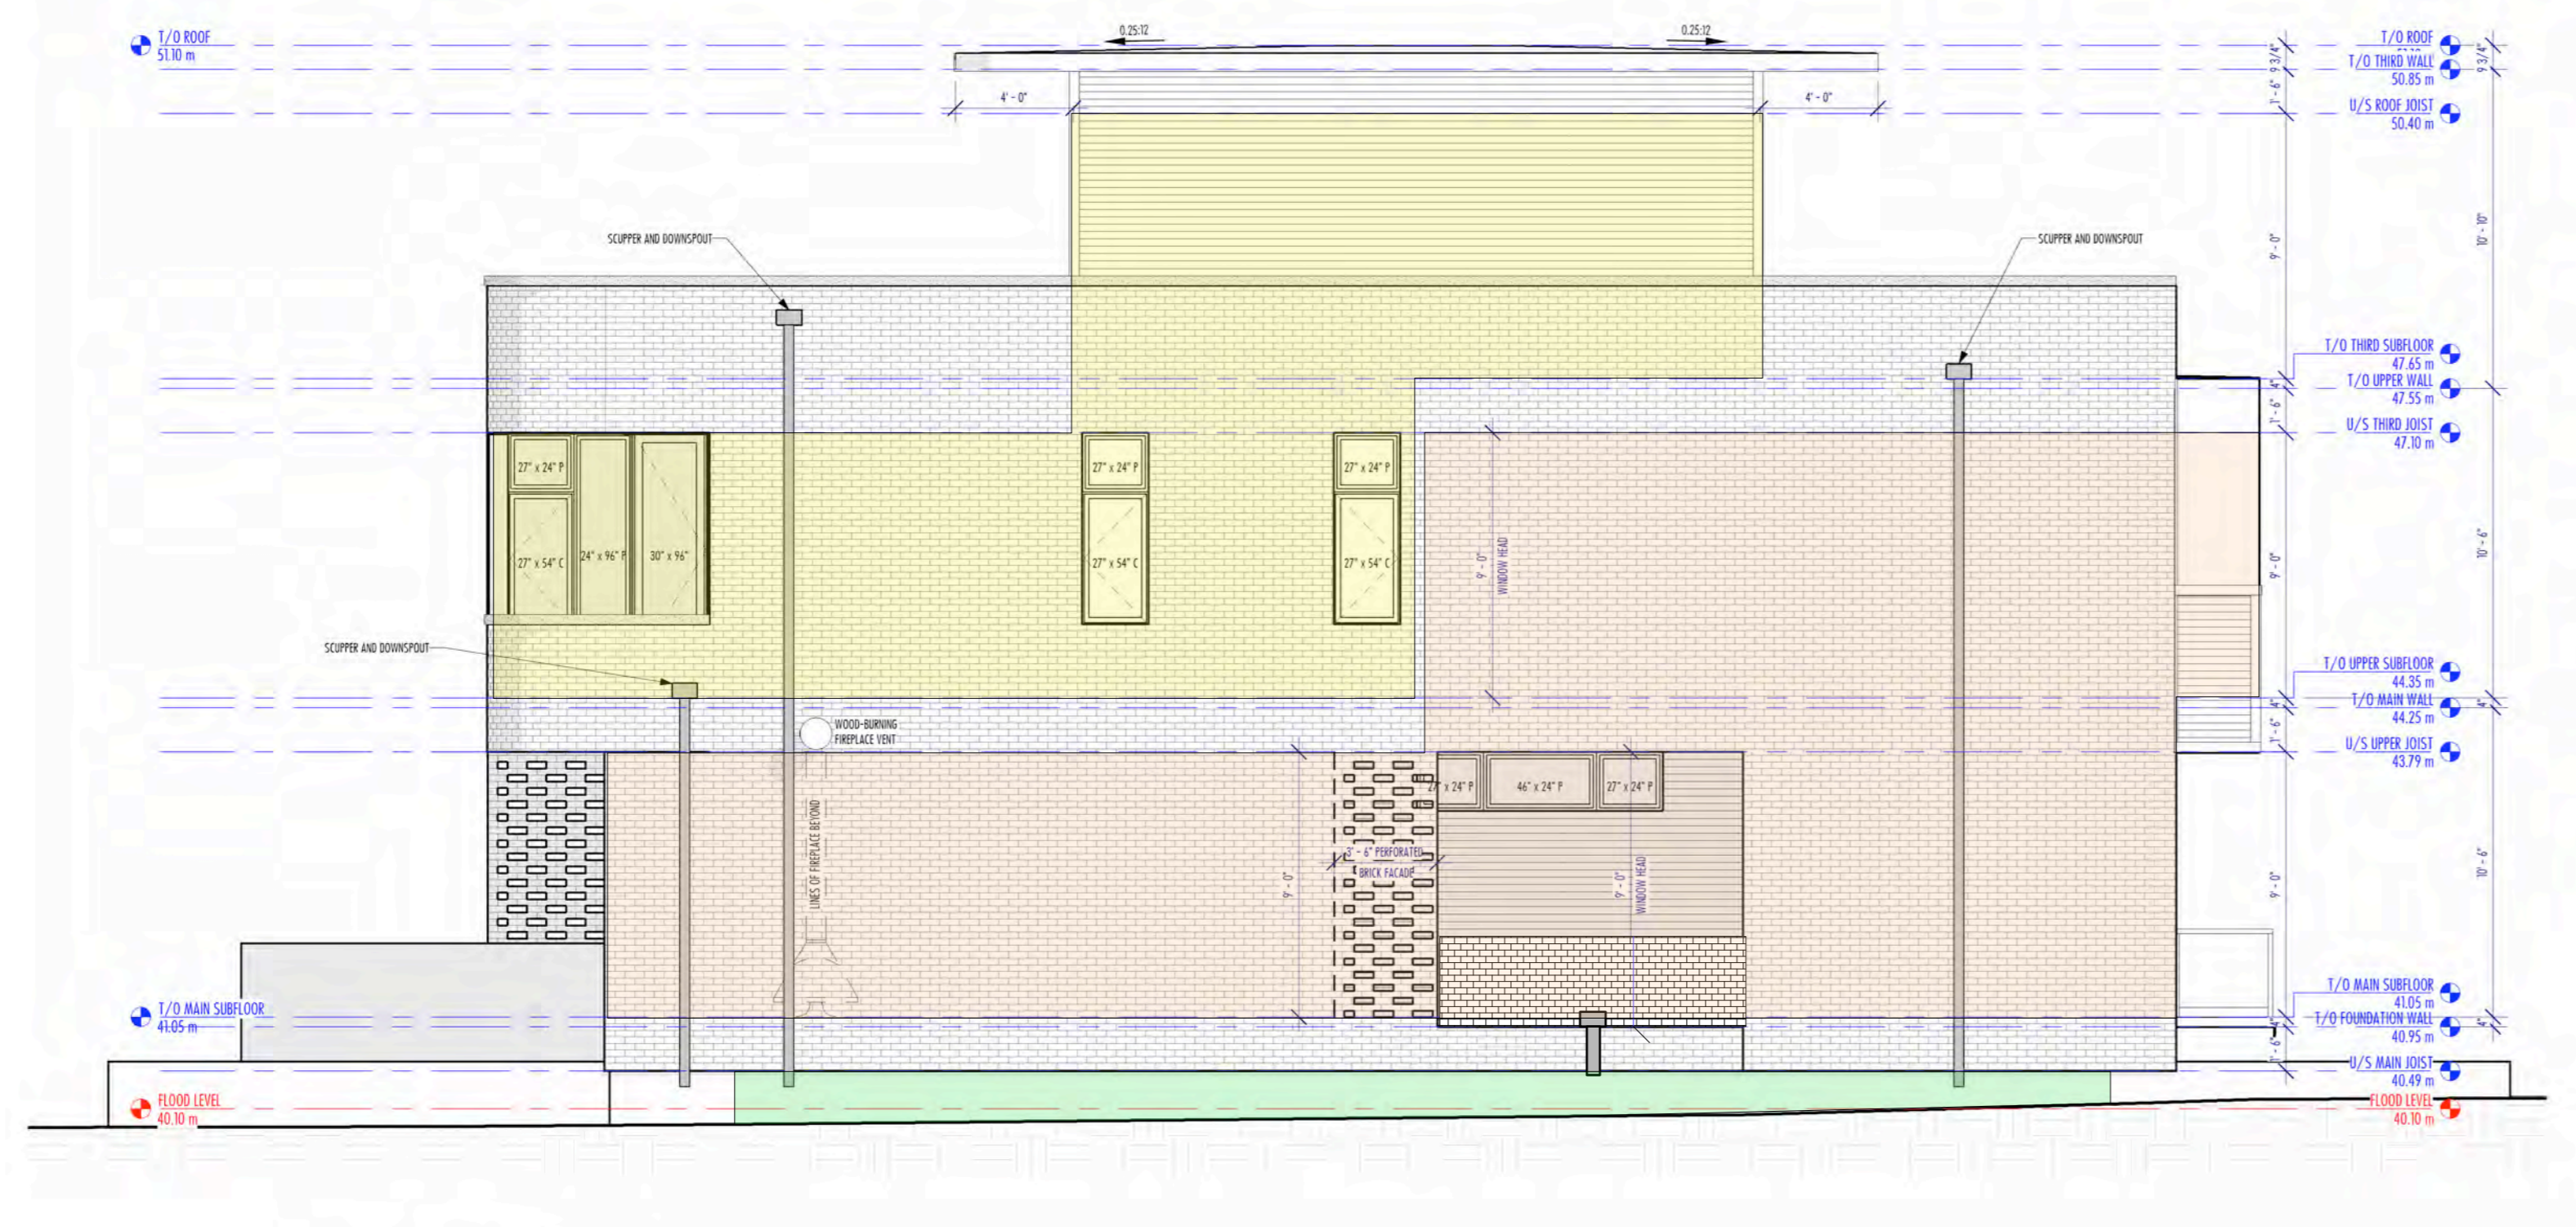


4 RIGHT ELEVATION (WEST)
A5 3/16" = 1'-0"

SPATIAL SEPARATION:
UNIT 3 = 530.875 SQFT/73.125 SQFT OPENING = 13.77%
UNIT 2 = 756.3 SQFT/ 16.6 SQFT OPENING = 2.2%
UNIT 1 = 88.20 SQFT/0 SQFT OPENING = 0%
AT 1.2M SIDE YARD SETBACK
ENTIRE BUILDING IS SPRINKLERED = 14% ALLOWABLE OPENINGS

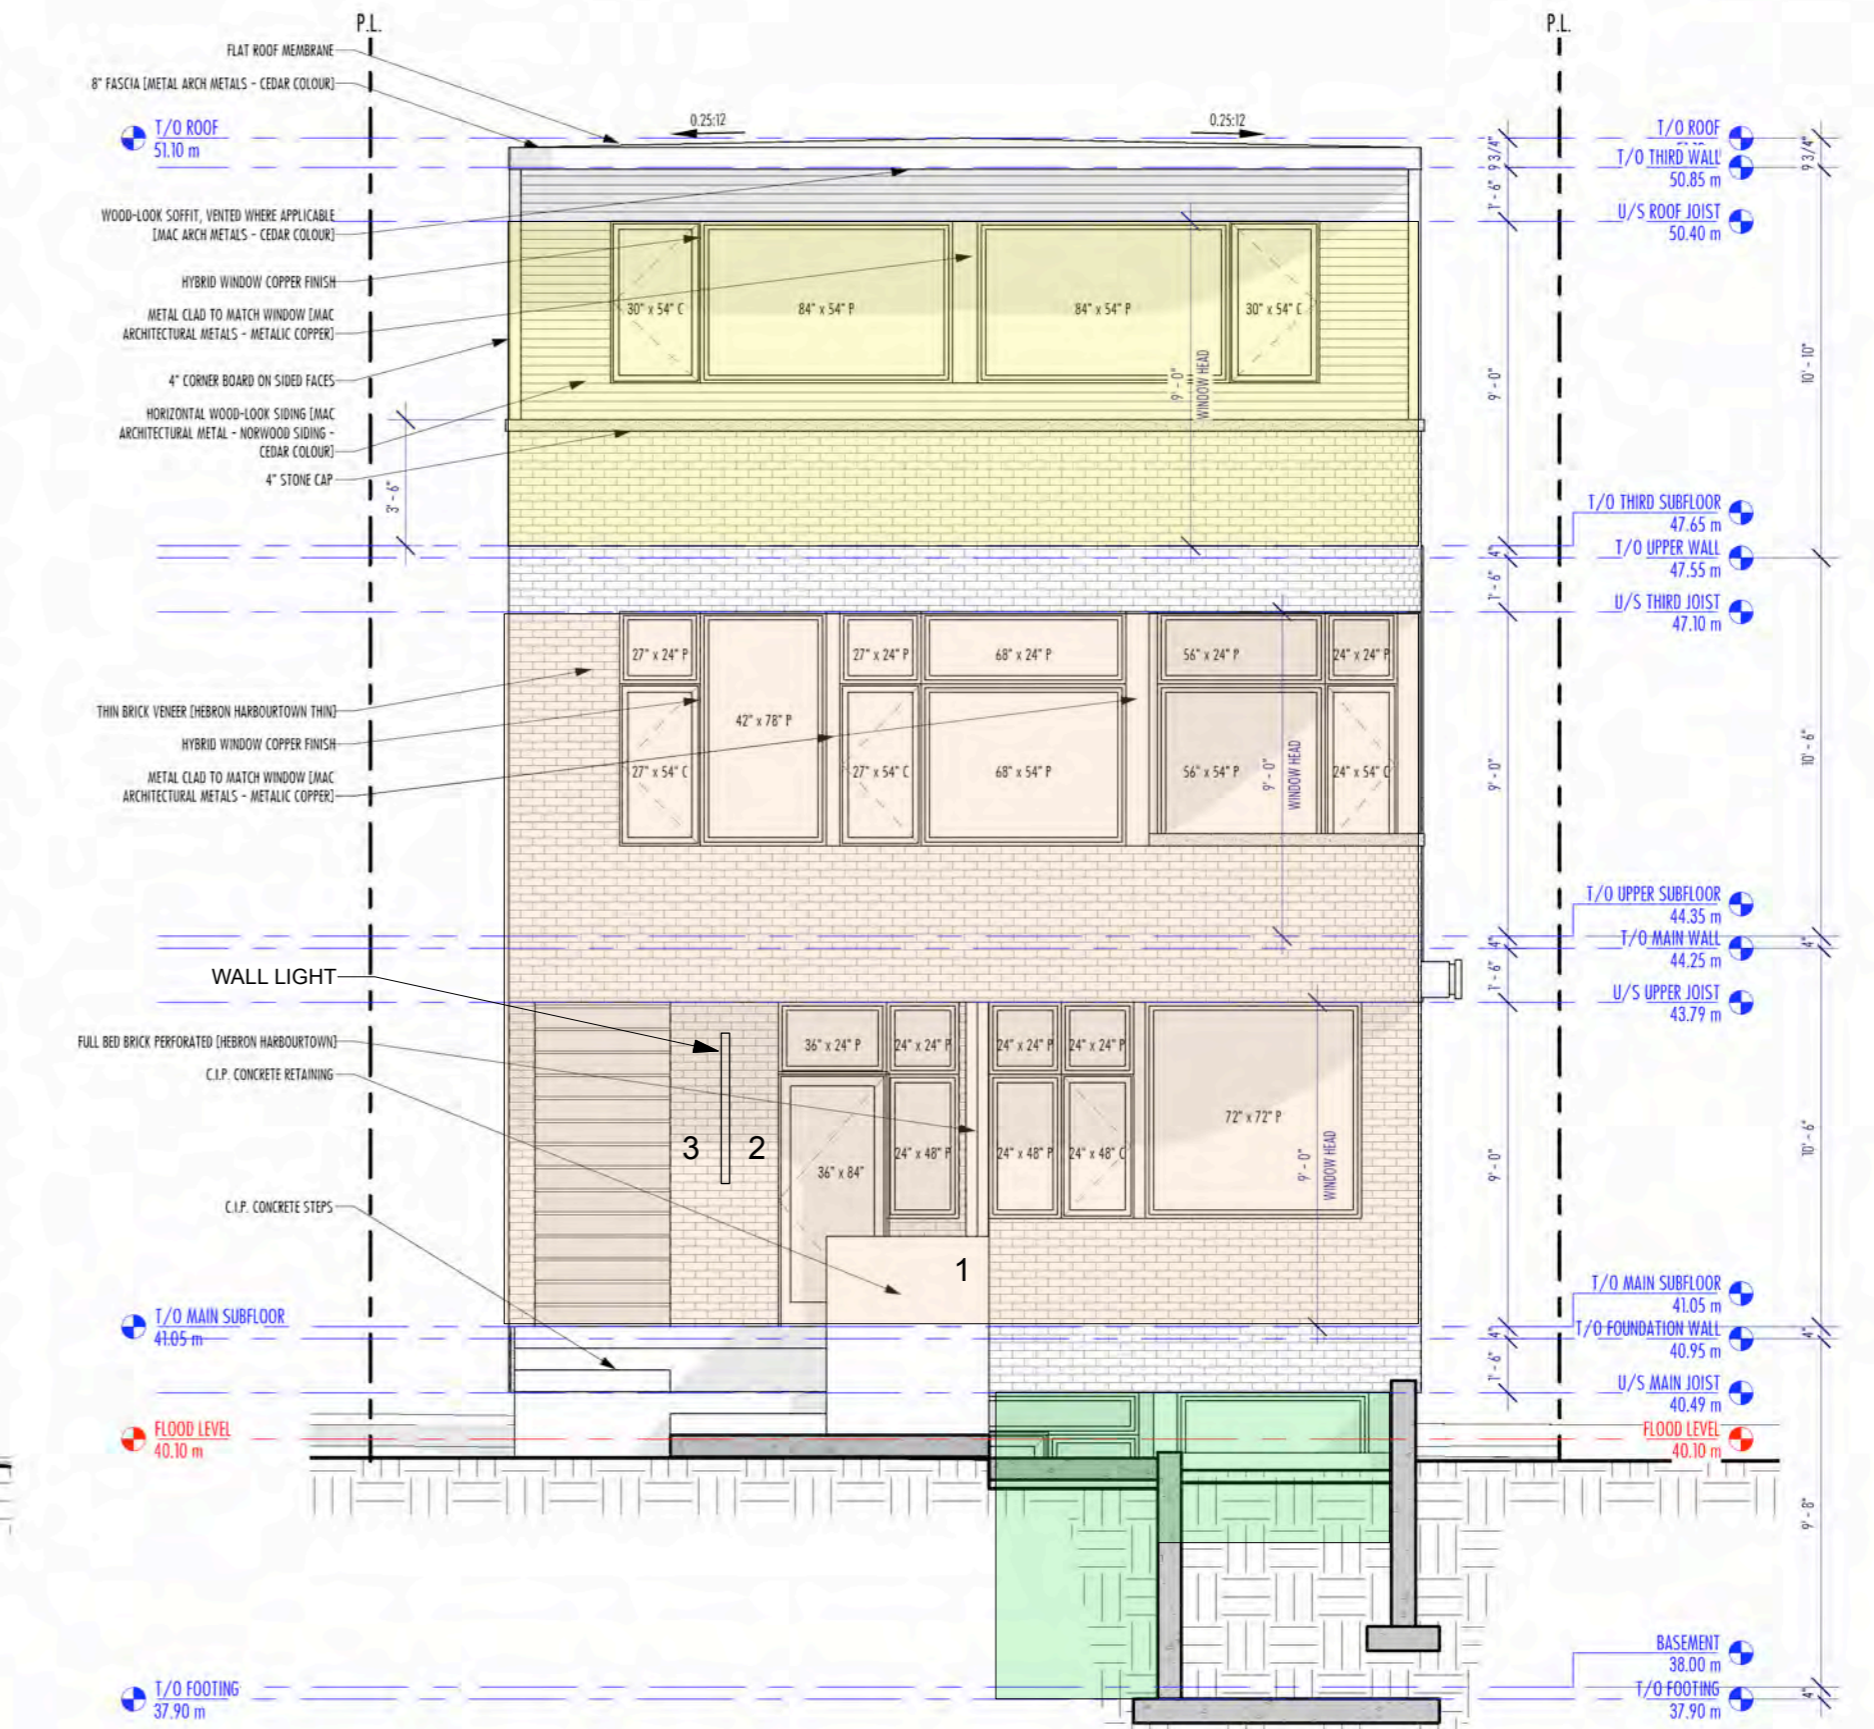

1 FRONT ELEVATION (NORTH)
A5 3/16" = 1'-0"

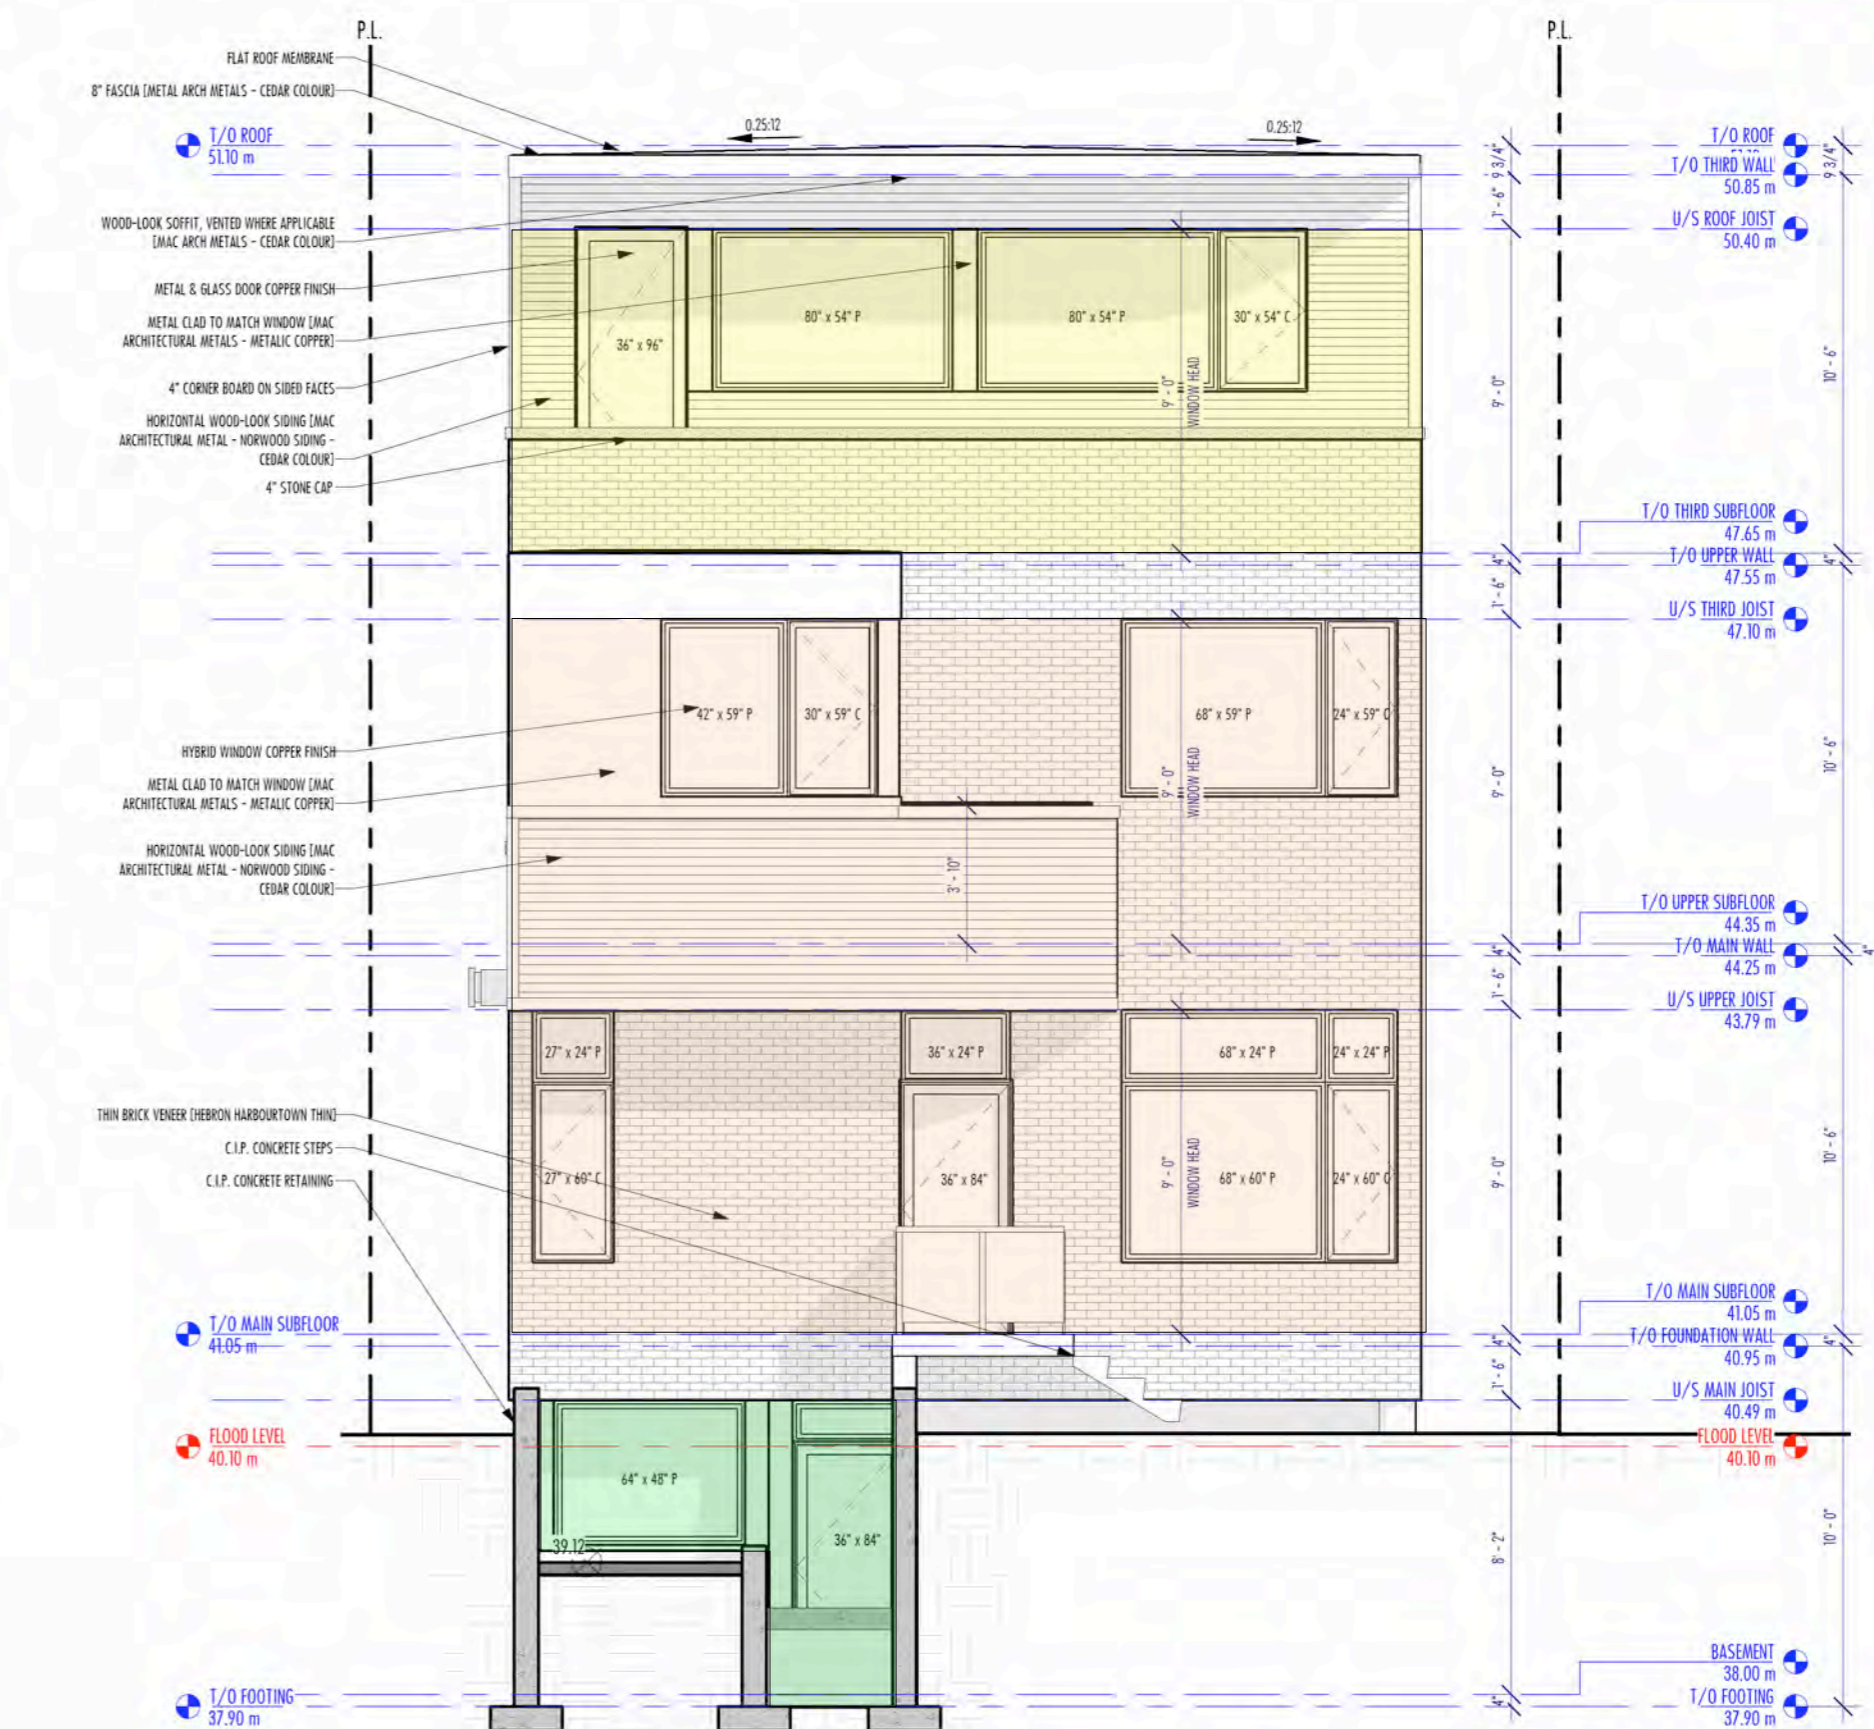

2 REAR ELEVATION (SOUTH)
A5 3/16" = 1'-0"

SPATIAL SEPARATION:
UNIT 3 = 225 SQFT/84.75 SQFT OPENING = 37.66%
UNIT 2 = 495.83 SQFT/ 67.3 SQFT OPENING = 13.57%
UNIT 1 = 44.09 SQFT/44.09 SQFT OPENING = 100%
ENTIRE BUILDING IS SPRINKLERED = DOUBLE % ALLOWABLE OPENINGS

10.5M SETBACK
5.0M SETBACK
5.6M SETBACK
SETBACKS ARE TO FACE OF GARAGE

CONTACT:
PATRICK
403-397-7030
Calgary,
Alberta

© COPYRIGHT NO FUN DESIGN. ALL RIGHTS RESERVED.

CONTACT:
info@sumathomes.ca
Calgary,
Alberta

ISSUED:
DATE ISSUED BY:
FEB 05, 2026 - DP

DRAFT NOT FOR CONSTRUCTION

AREAS:

AREA	SF
UNIT 1 - LIVING SPACE TOTAL	1096
BASEMENT DEVELOPMENT	1096
TOTAL	
UNIT 2 - LIVING SPACE	1629
TOTAL	
MAIN FLOOR (not incl. mech)	1080
UPPER FLOOR	549
MAIN COVERED ENCLOSED BALCONY	141
UNIT 3 - LIVING SPACE	1299
TOTAL	
UPPER FLOOR	782
THIRD FLOOR	517
THIRD FLOOR UNENCLOSED BALCONY	173
THIRD GREEN ROOF (FRONT)	489
THIRD GREEN ROOF (REAR)	177

PUBLISHED:
STAGE:

DRAWN & DESIGNED: R. CAIRNS/ PATRICK MOSKWA

CHECKED:

PROJECT:
INGLEWOOD STACKING DWELLING

STREET ADDRESS: #1323 10 AVENUE SE, CALGARY, AB

LEGAL ADDRESS: LOT 24, BLOCK 5, PLAN A3

OWNER: PRIVATE OWNER

LOT ZONING: R-CG to H-GO

PAGE: ARCH D / 36 x 24


SCALE: As indicated

SHEET:

ELEVATIONS WITH SPATIAL SEPARATIONS

PAGE:

A5.1B R-June 13, 26

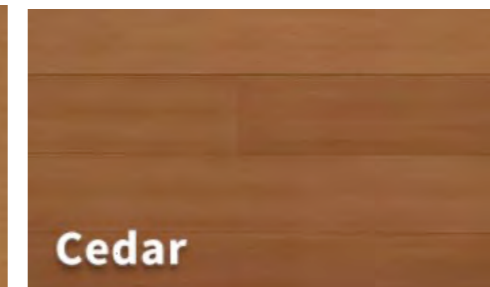

Exterior Colours
 Brick: Harbortown by Hebron
 Window and some flat panel: Metallic Copper or Bronze by MAC Architectural Metals
 Siding: Cedar, by MAC Architectural Metals
 Wood Screen: Cedar to match metal
 Brick Screens: to match brick siding

CONTACT:
 PATRICK
 403-397-7030
 Calgary,
 Alberta



© COPYRIGHT NO FUN DESIGN. ALL RIGHTS RESERVED.



CONTACT:
 info@sunsethomes.ca
 Calgary,
 Alberta



ISSUED:

DATE ISSUED BY:
 FEB 05, 2026 - DP

DRAFT NOT FOR CONSTRUCTION

AREAS:

AREA	SF
UNIT 1 - LIVING SPACE TOTAL	1096
BASEMENT DEVELOPMENT	1096
UNIT 2 - LIVING SPACE TOTAL	1629
MAIN FLOOR (not incl. mech)	1080
UPPER FLOOR	549
MAIN COVERED ENCLOSED BALCONY	141
UNIT 3 - LIVING SPACE TOTAL	1299
UPPER FLOOR	782
THIRD FLOOR	517
THIRD FLOOR UNENCLOSED BALCONY	173
THIRD GREEN ROOF (FRONT)	489
THIRD GREEN ROOF (REAR)	177

PUBLISHED:

STAGE:

DRAWN & DESIGNED: R. CAIRNS/ PATRICK MOSKWA

CHECKED:

PROJECT:

INGLEWOOD STACKING DWELLING

STREET ADDRESS: #1323 10 AVENUE SE, CALGARY, AB

LEGAL ADDRESS: LOT 24, BLOCK 5, PLAN A3

OWNER: PRIVATE OWNER

LOT ZONING: R-CG to H-GO

PAGE: ARCH D / 36 x 24"

SCALE: As indicated


SHEET:

GARAGE

PAGE:



A5.2 R-June 13, 2026

HEIGHT OF CONCRETE PARTY WALL TO MAX HEIGHT OF BACKYARD SUITE ALLOWABLE

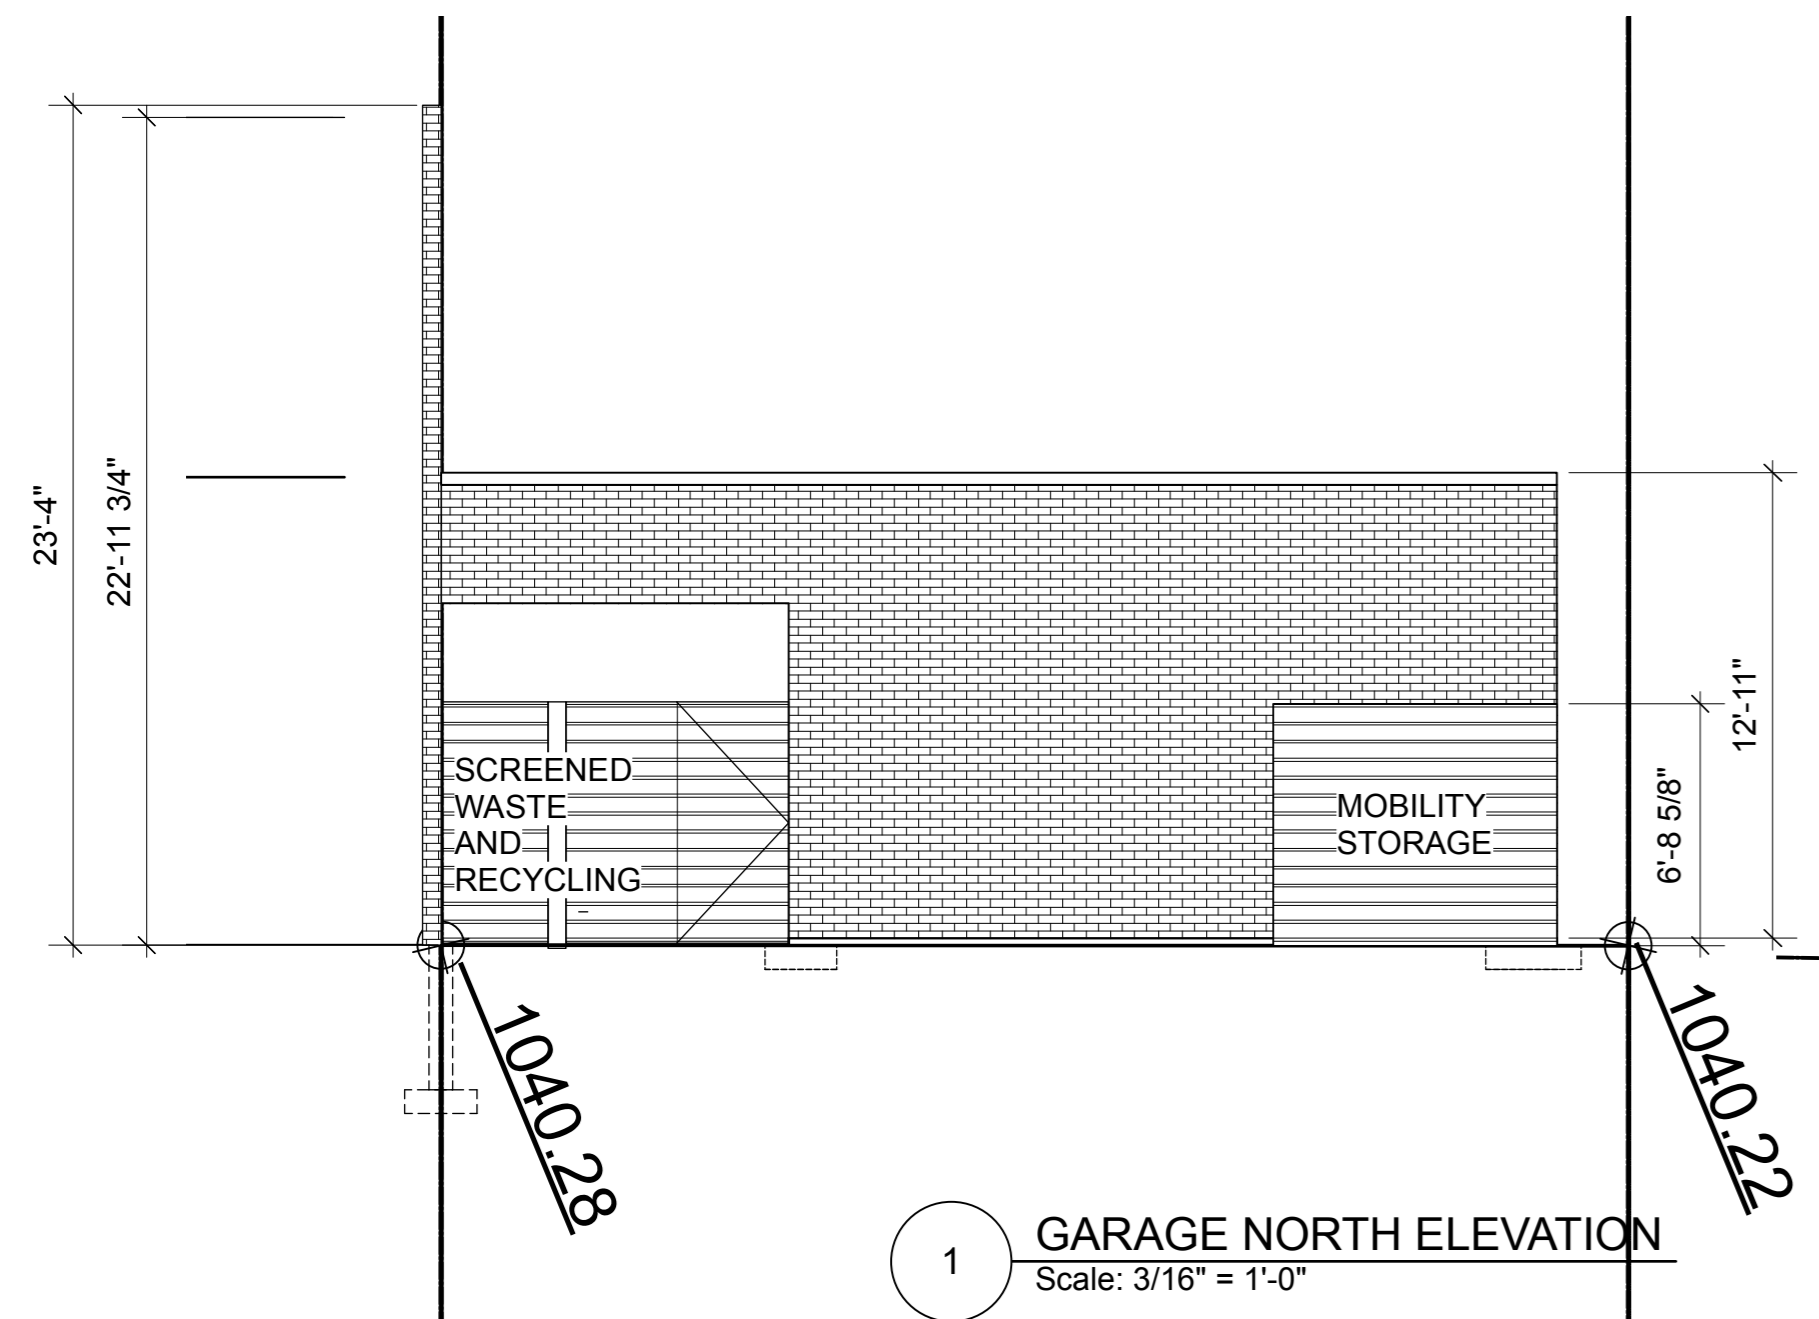

HEIGHT OF CONCRETE PARTY WALL

EXTENT OF PARTYWALL AT EAST PROPERTY LINE

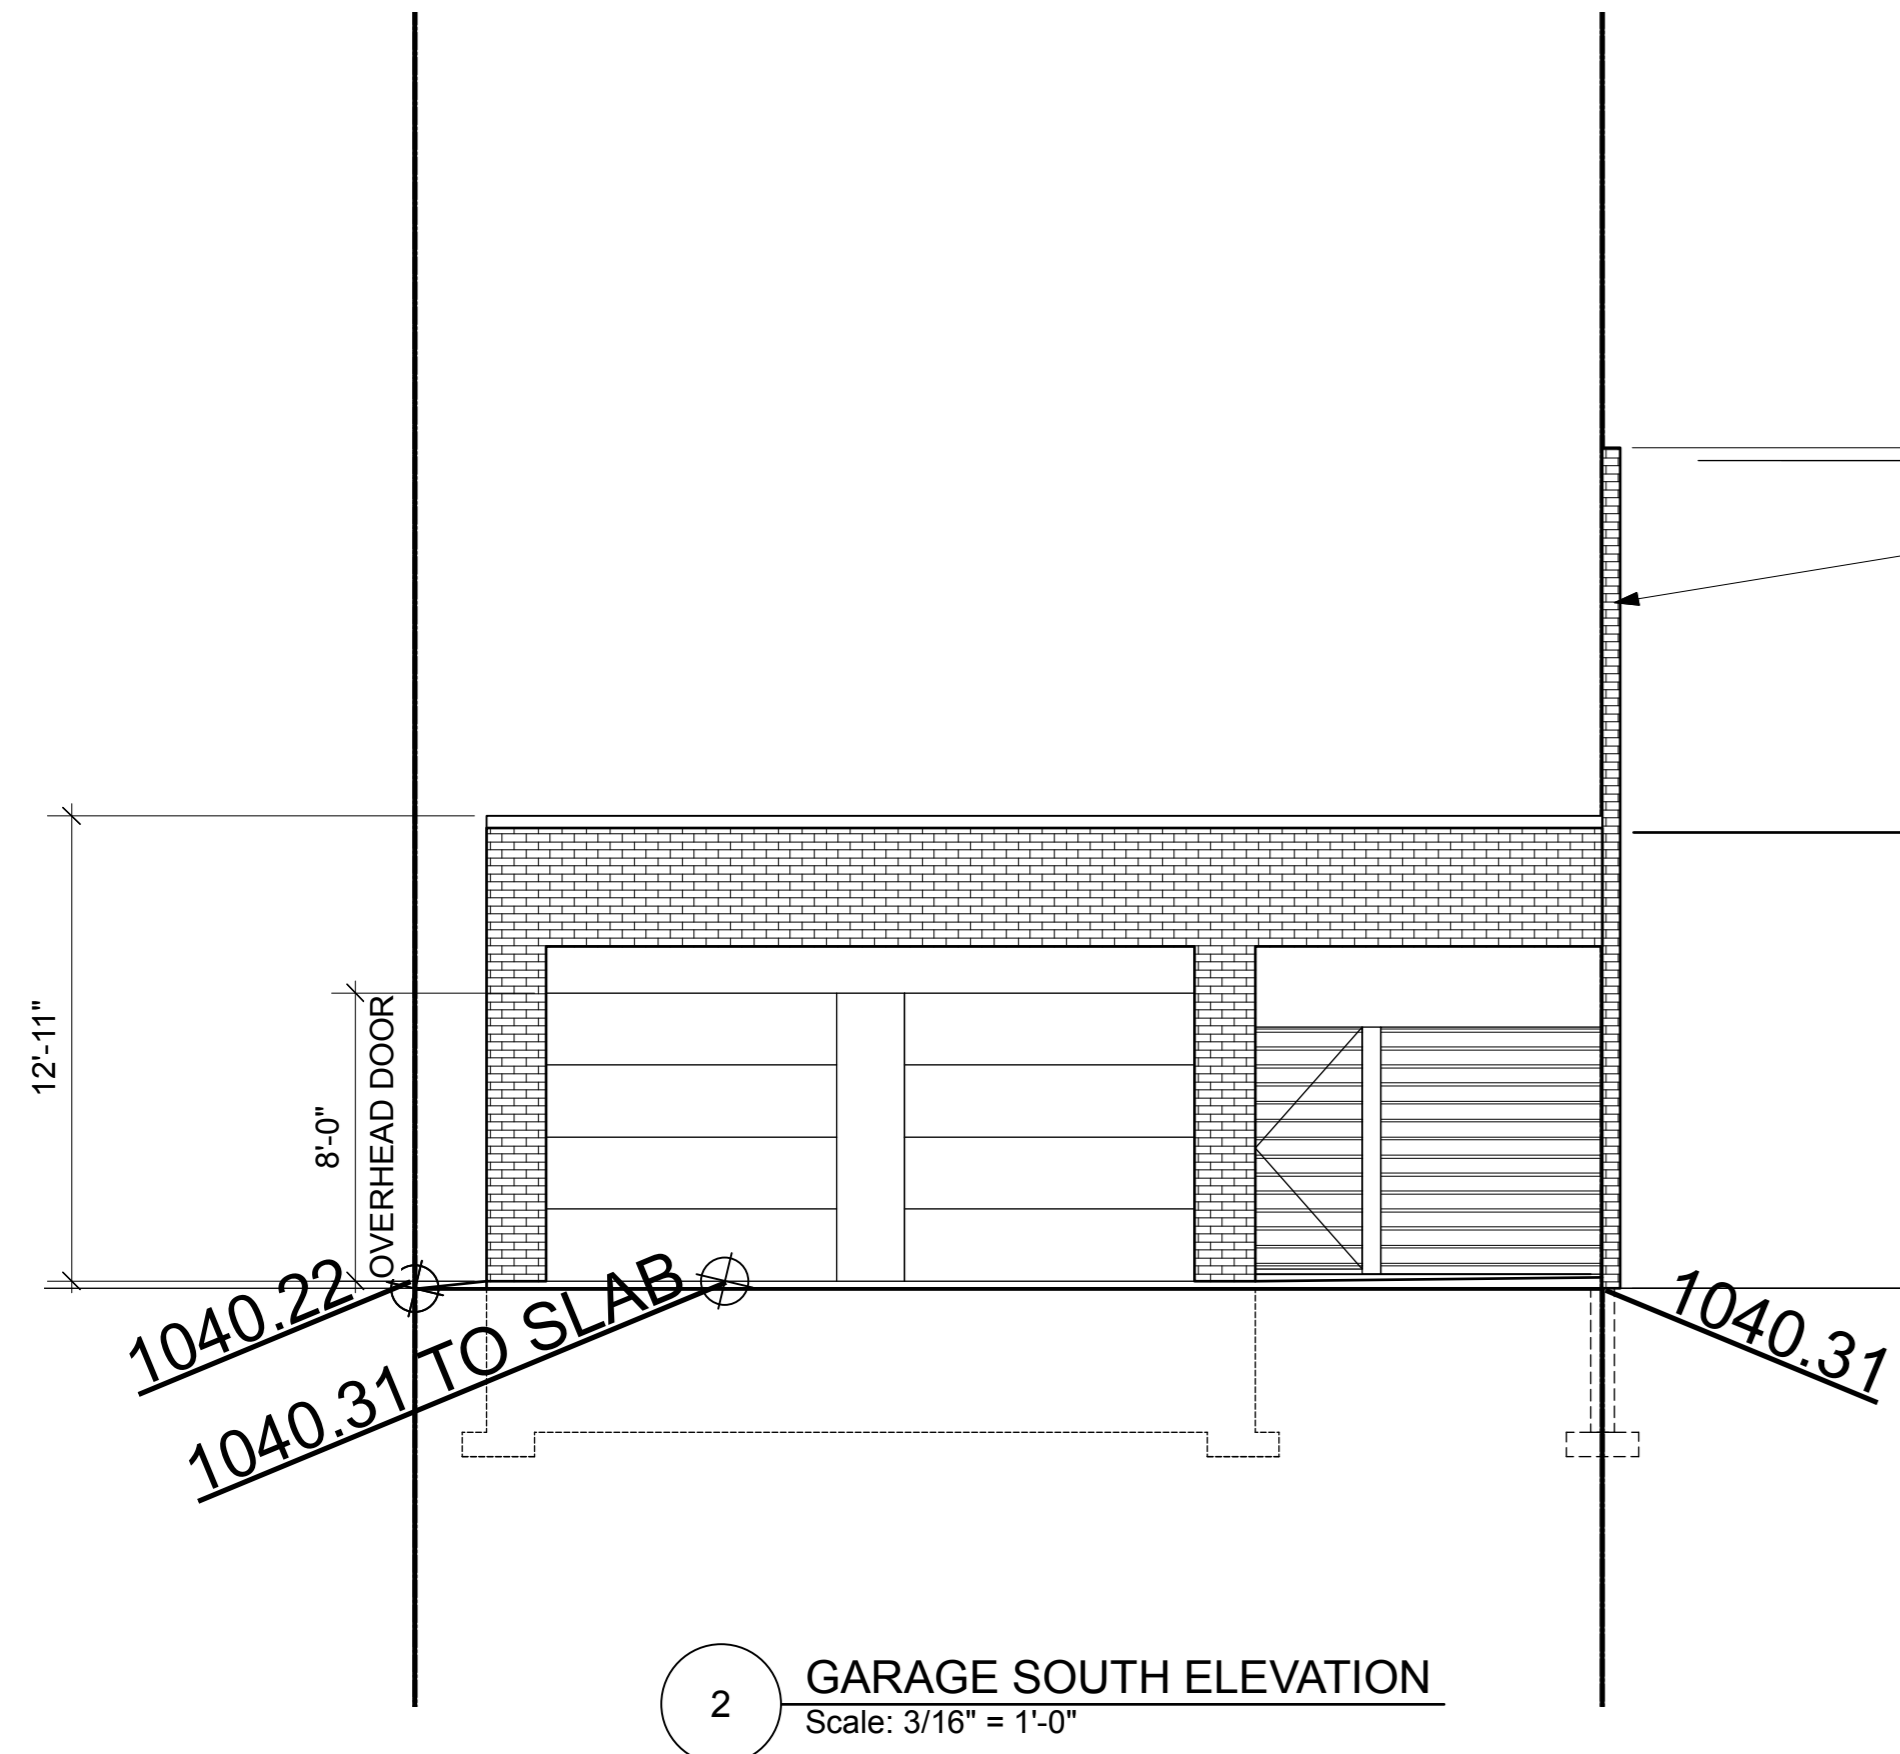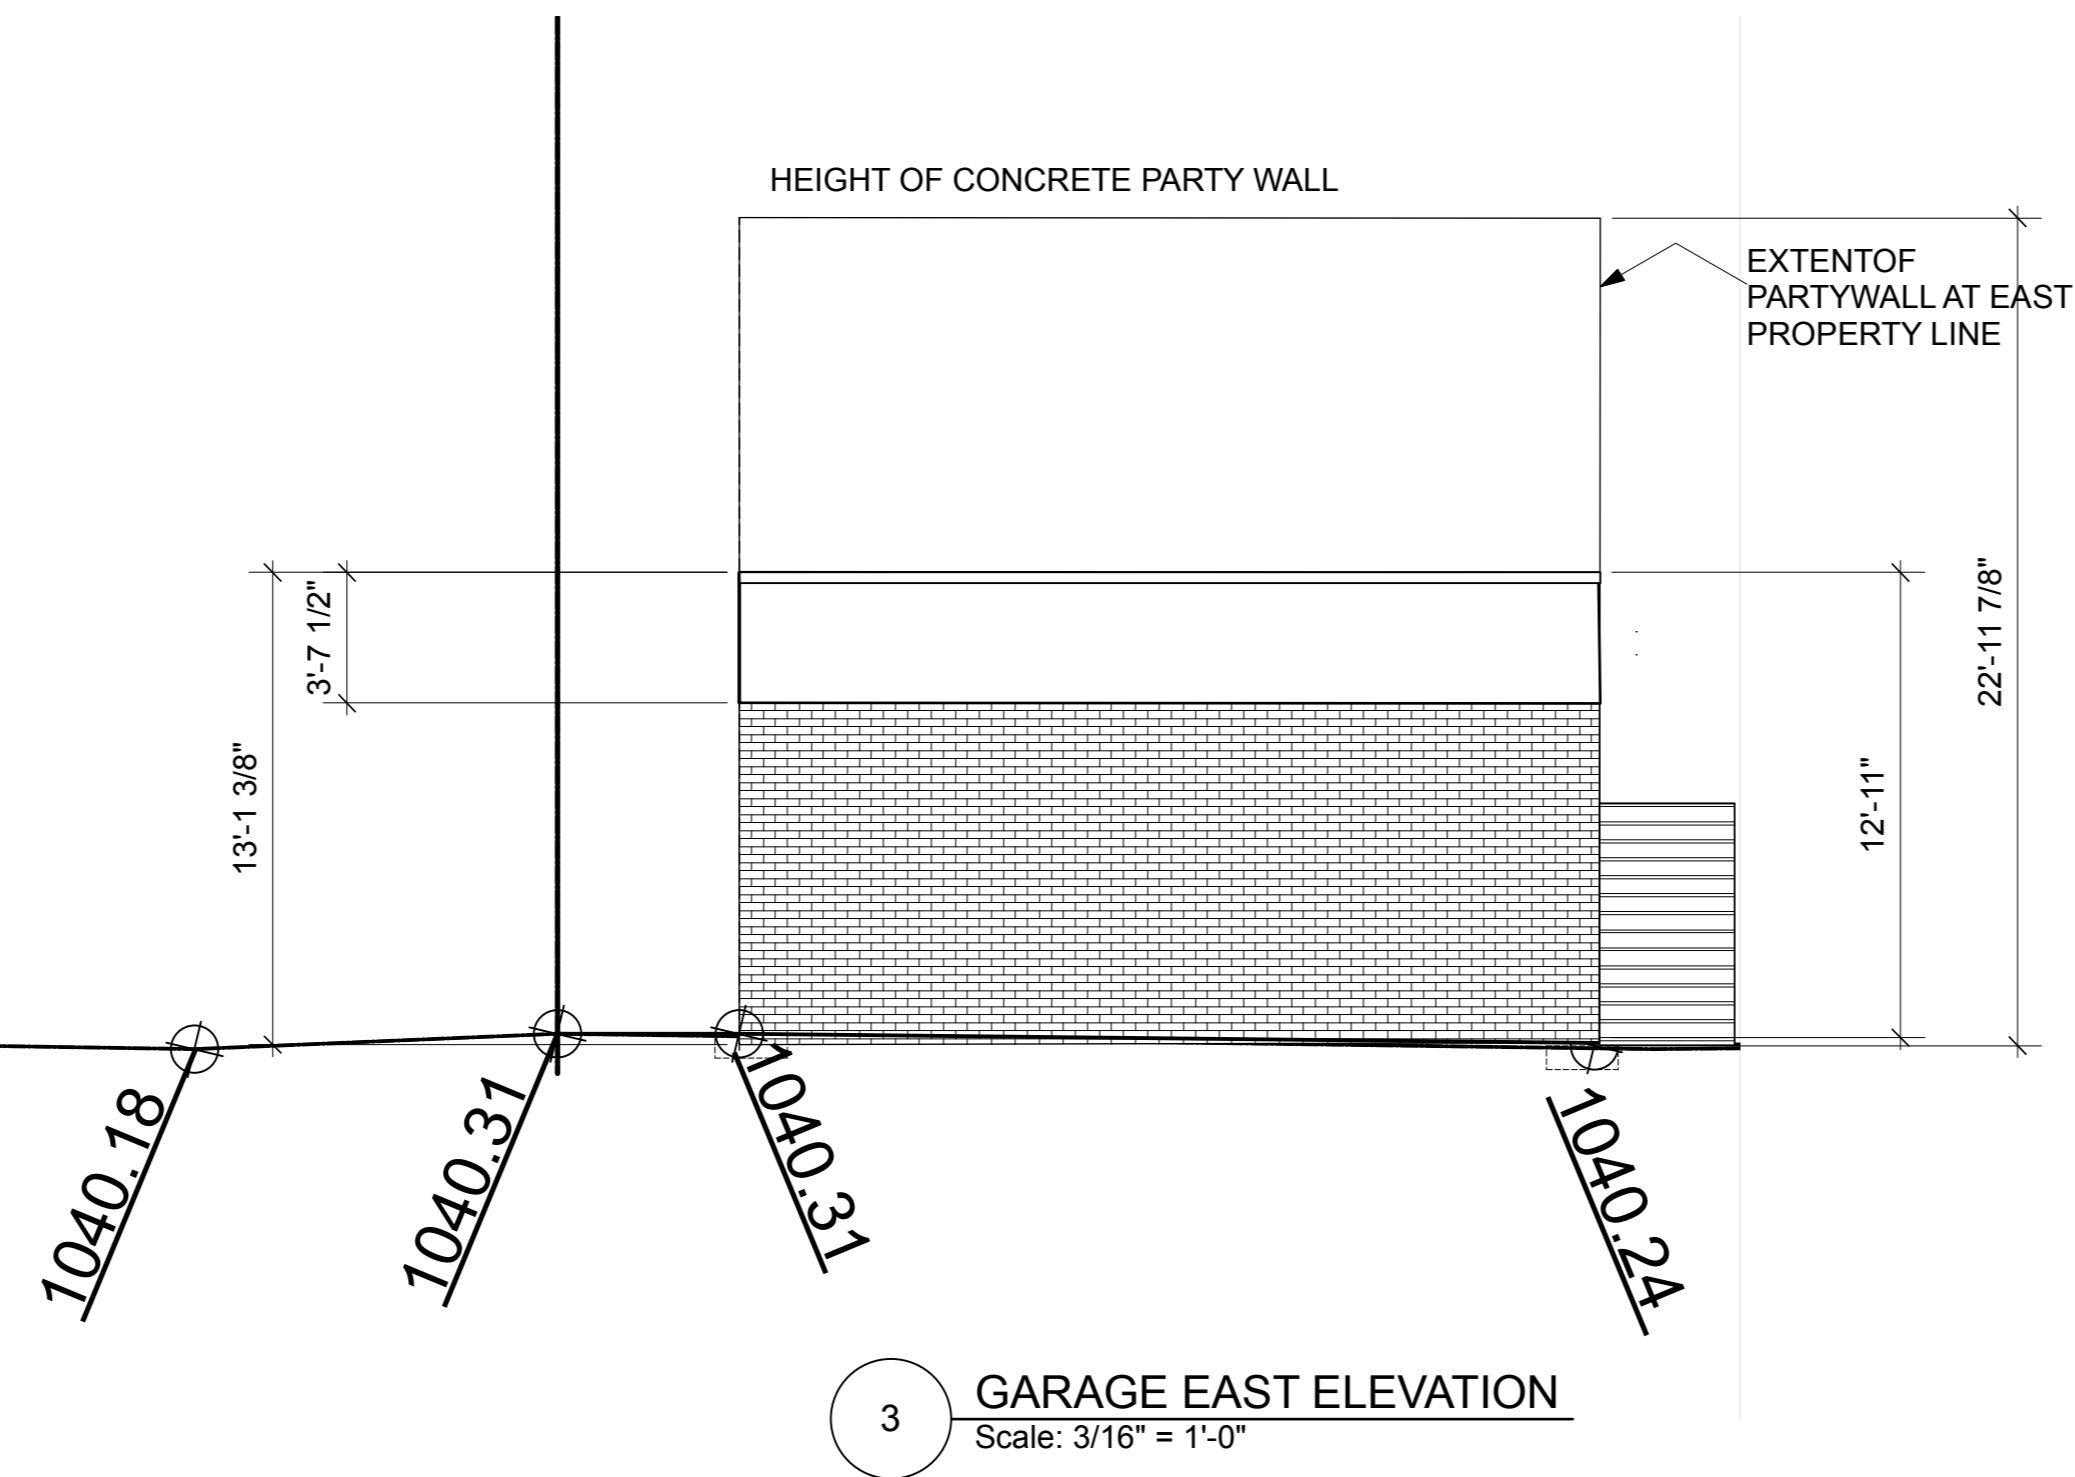

EXTENT OF 1325 BY SUITE WALL AT EAST PROPERTY LINE

