



EXISTING ENCLOSURE VIEW FROM THE SOUTH




EXISTING ENCLOSURE VIEW FROM THE WEST




NEW LOCATION OF ENCLOSURE VIEW FROM THE NORTH




NEW LOCATION OF ENCLOSURE VIEW FROM THE SOUTH

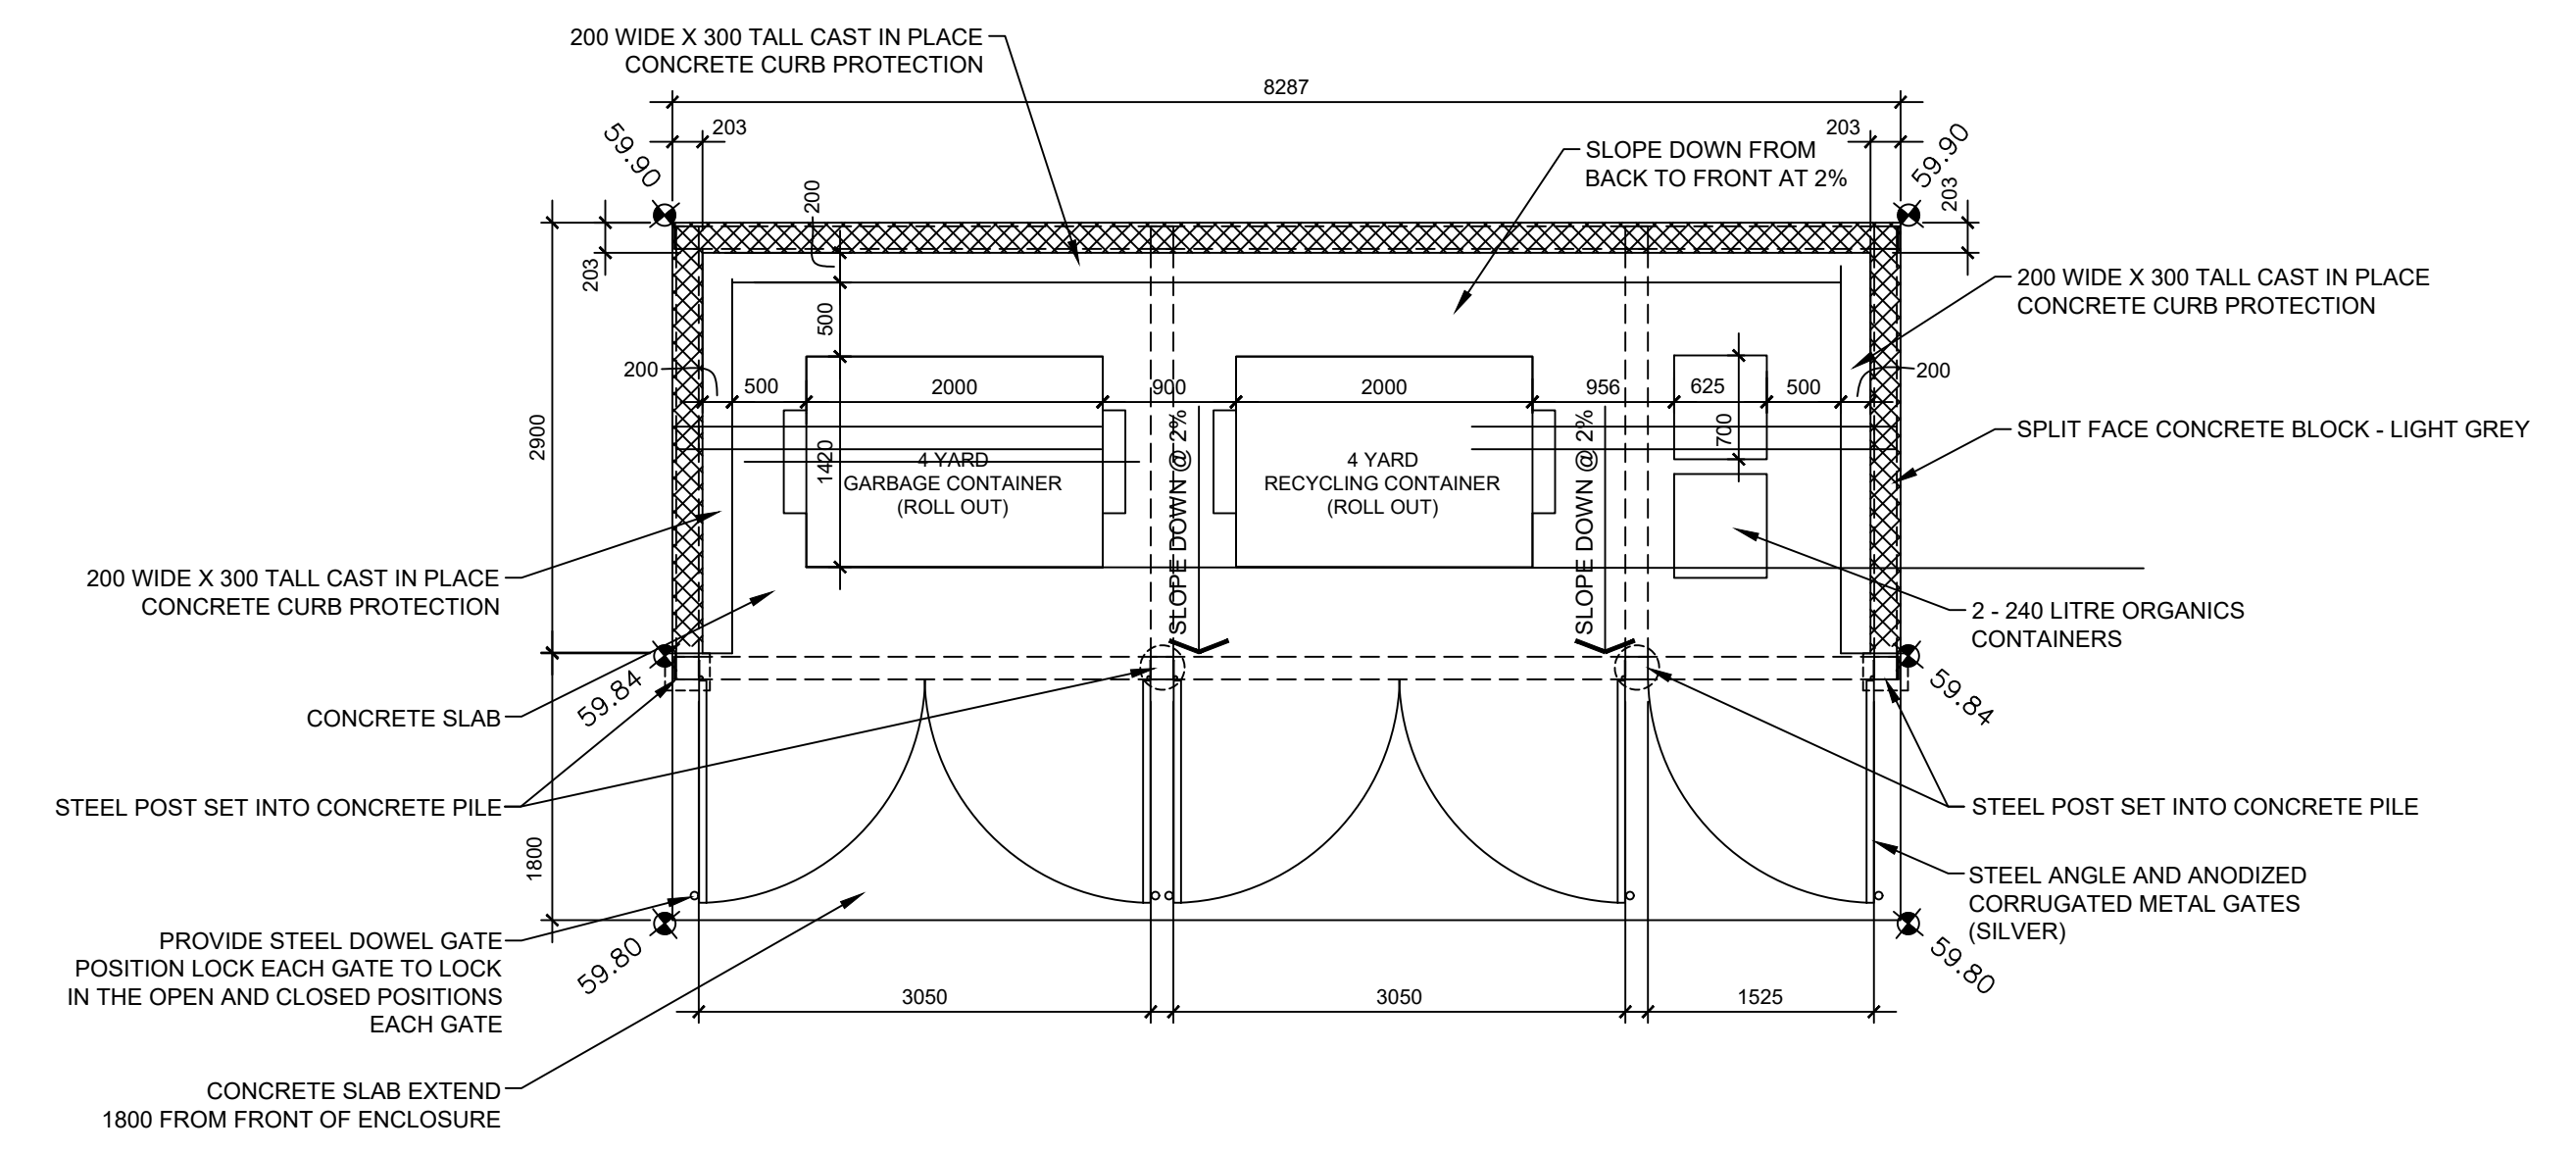


1 GARBAGE ENCLOSURE PLAN
SCALE 1:50

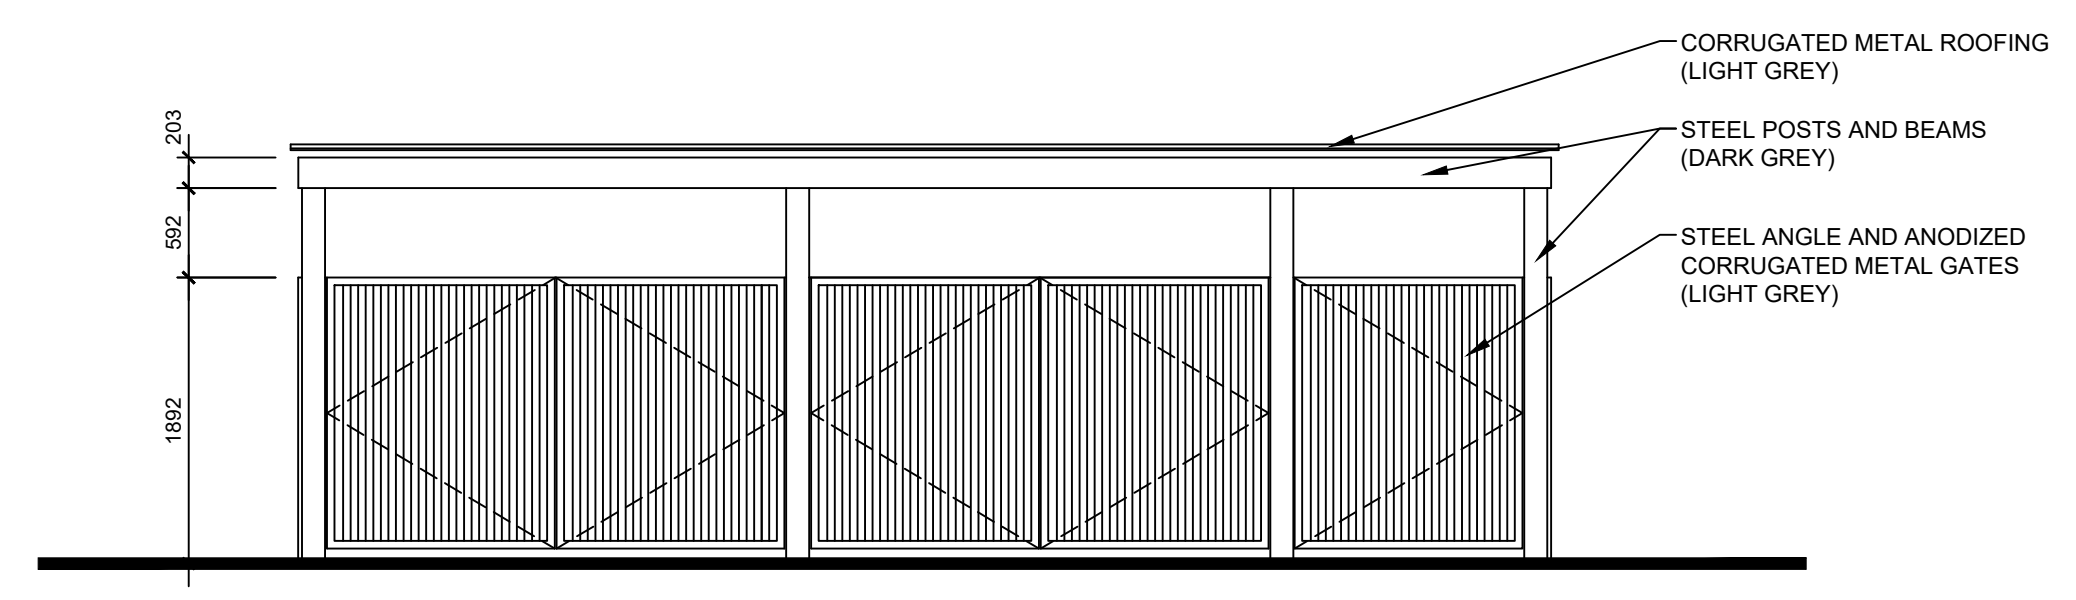


2 GARBAGE ENCLOSURE SOUTH ELEVATION
SCALE 1:50

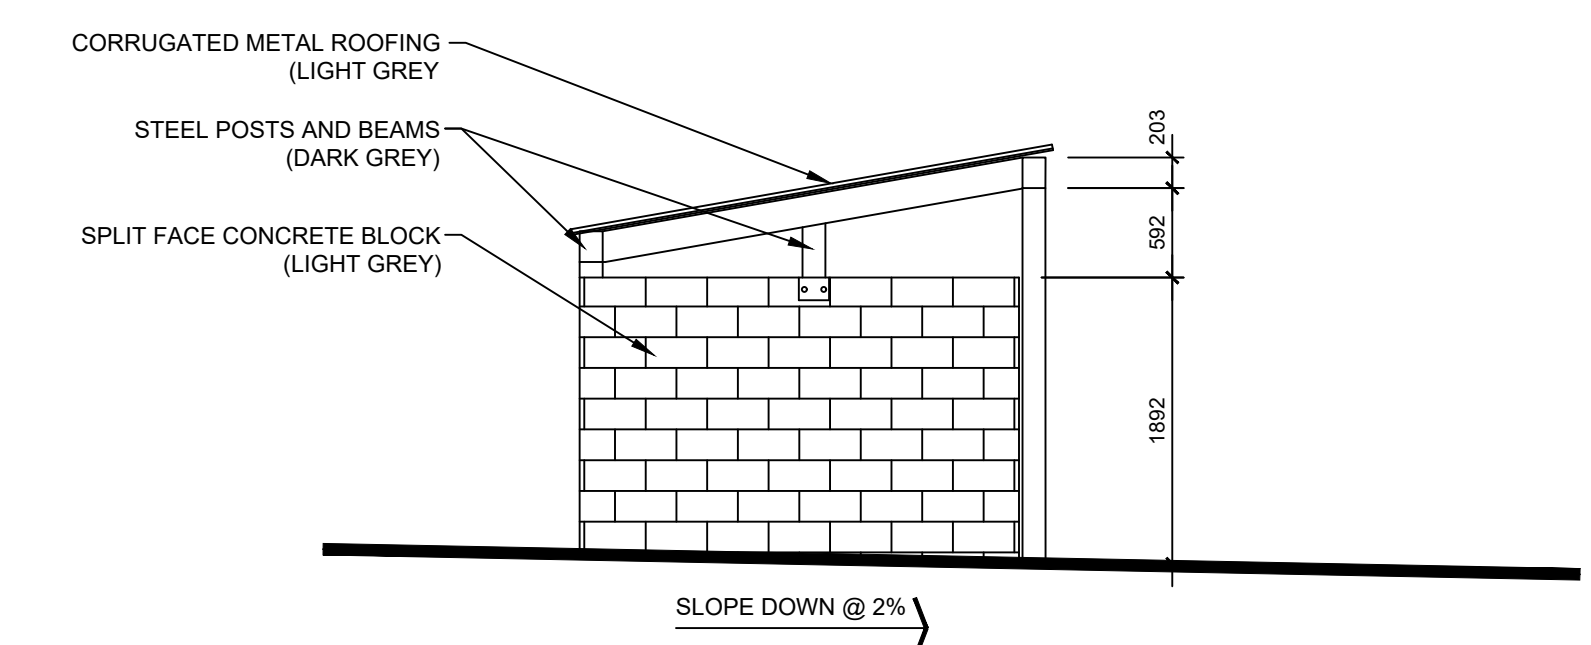

3 GARBAGE ENCLOSURE WEST ELEVATION
SCALE 1:50

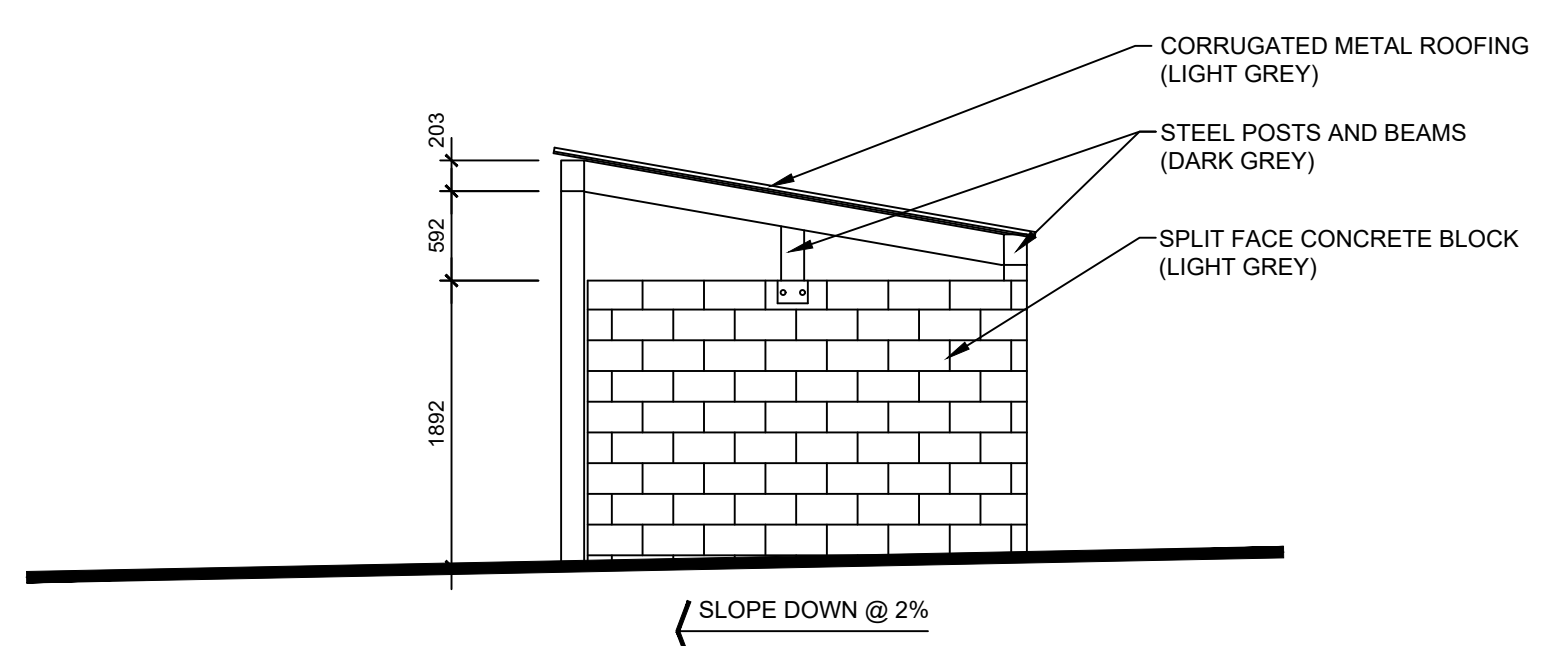

4 GARBAGE ENCLOSURE EAST ELEVATION
SCALE 1:50

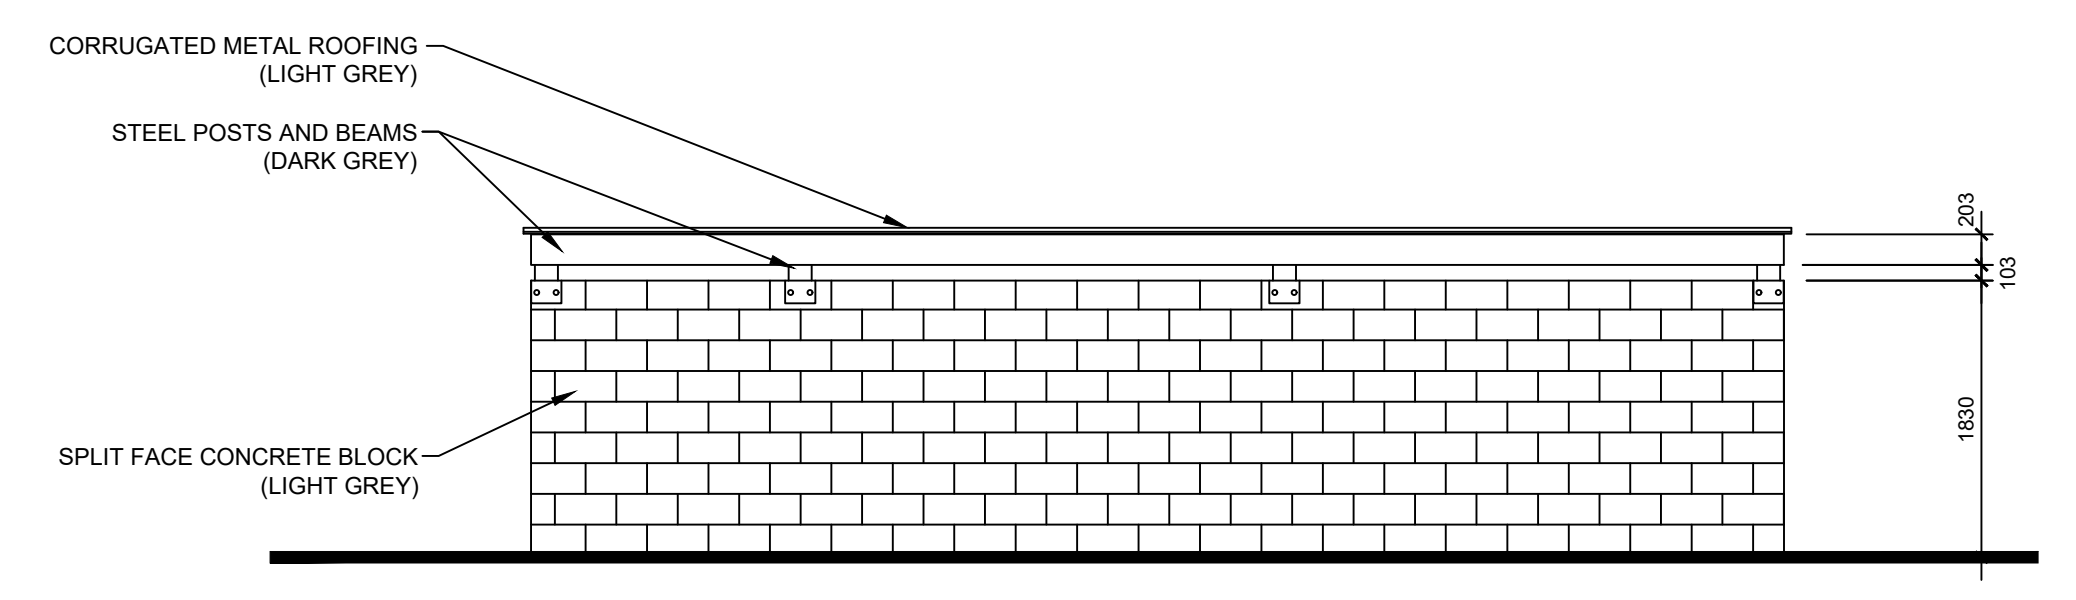


5 GARBAGE ENCLOSURE NORTH ELEVATION
SCALE 1:50

Do Not Scale The Drawings.
This drawing is for informational purposes only and is not to be used for construction. All dimensions shall be reported to the field as shown and constructed shall be reported to the office as shown.

RWA
ARCHITECTURE
ARCHITECTURE
Principal: Roger Allan White, Architect, SSK, AAA, ABC, RBC
PO BOX 27043 RPO TUSCAN, Calgary, Alberta T3J 2T1
Ph: Roger White (403)585-5046
roger@rwhite.ca

9631 MACLEOD TRAIL SW.
CALGARY - ALBERTA
LOT 4; BLOCK 9; PLAN 5438JK

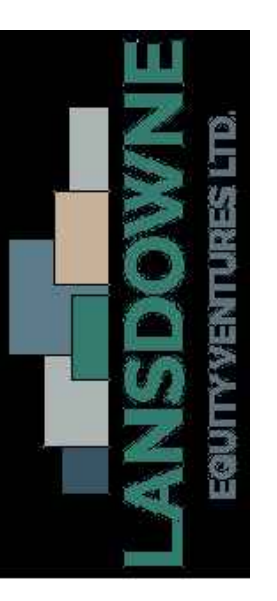

ISSUED FOR DEVELOPMENT PERMIT, REV. - 1
1. ISSUED FOR DEVELOPMENT PERMIT
2. MARCH 9, 2026
No. ISSUED FOR

MARCH 9, 2026
PLAN/
ELEVATIONS

A1.0