

SITE PLAN
SCALE = 1:150



DO NOT SCALE DRAWINGS.
CONTRACTOR TO VERIFY DIMENSIONS
ON SITE PRIOR TO COMMENCING
WORK. 3D DRAWINGS ARE FOR VISUAL
AID ONLY; EXACT CONSTRUCTION &
DESIGN WILL BE DETERMINED BY THE
EXISTING CONDITIONS ON SITE. THESE
DRAWINGS ARE THE PROPRIETARY
WORK OF OLIVE DESIGN, DEVELOPED
FOR THE EXCLUSIVE WORK OF OLIVE
DESIGN. USE OF THESE DRAWINGS
AND CONCEPTS CONTAINED THEREIN
WITHOUT WRITTEN PERMISSION OF
OLIVE DESIGN IS STRICTLY PROHIBITED.

PROJECT:

MUDROOM/GARAGE ADDITION
96 HANOVER ROAD S.W.
CALGARY AB.

INFO:

DP SET
18/JULY/2024

DRAWING:

SITE PLAN

SHEET:

1 / 10



OLIVE DESIGN

DO NOT SCALE DRAWINGS. CONTRACTOR TO VERIFY DIMENSIONS ON SITE PRIOR TO COMMENCING WORK. 3D DRAWINGS ARE FOR VISUAL AID ONLY; EXACT CONSTRUCTION & DESIGN WILL BE DETERMINED BY THE EXISTING CONDITIONS ON SITE. THESE DRAWINGS ARE THE PROPRIETARY WORK OF OLIVE DESIGN, DEVELOPED FOR THE EXCLUSIVE WORK OF OLIVE DESIGN. USE OF THESE DRAWINGS AND CONCEPTS CONTAINED THEREIN WITHOUT WRITTEN PERMISSION OF OLIVE DESIGN IS STRICTLY PROHIBITED.

PROJECT:

MUDROOM/GARAGE ADDITION

96 HANOVER ROAD S.W.

CALGARY AB.

INFO:


DP SET

18/JULY/2024

DRAWING:

SHEET:

4 / 10

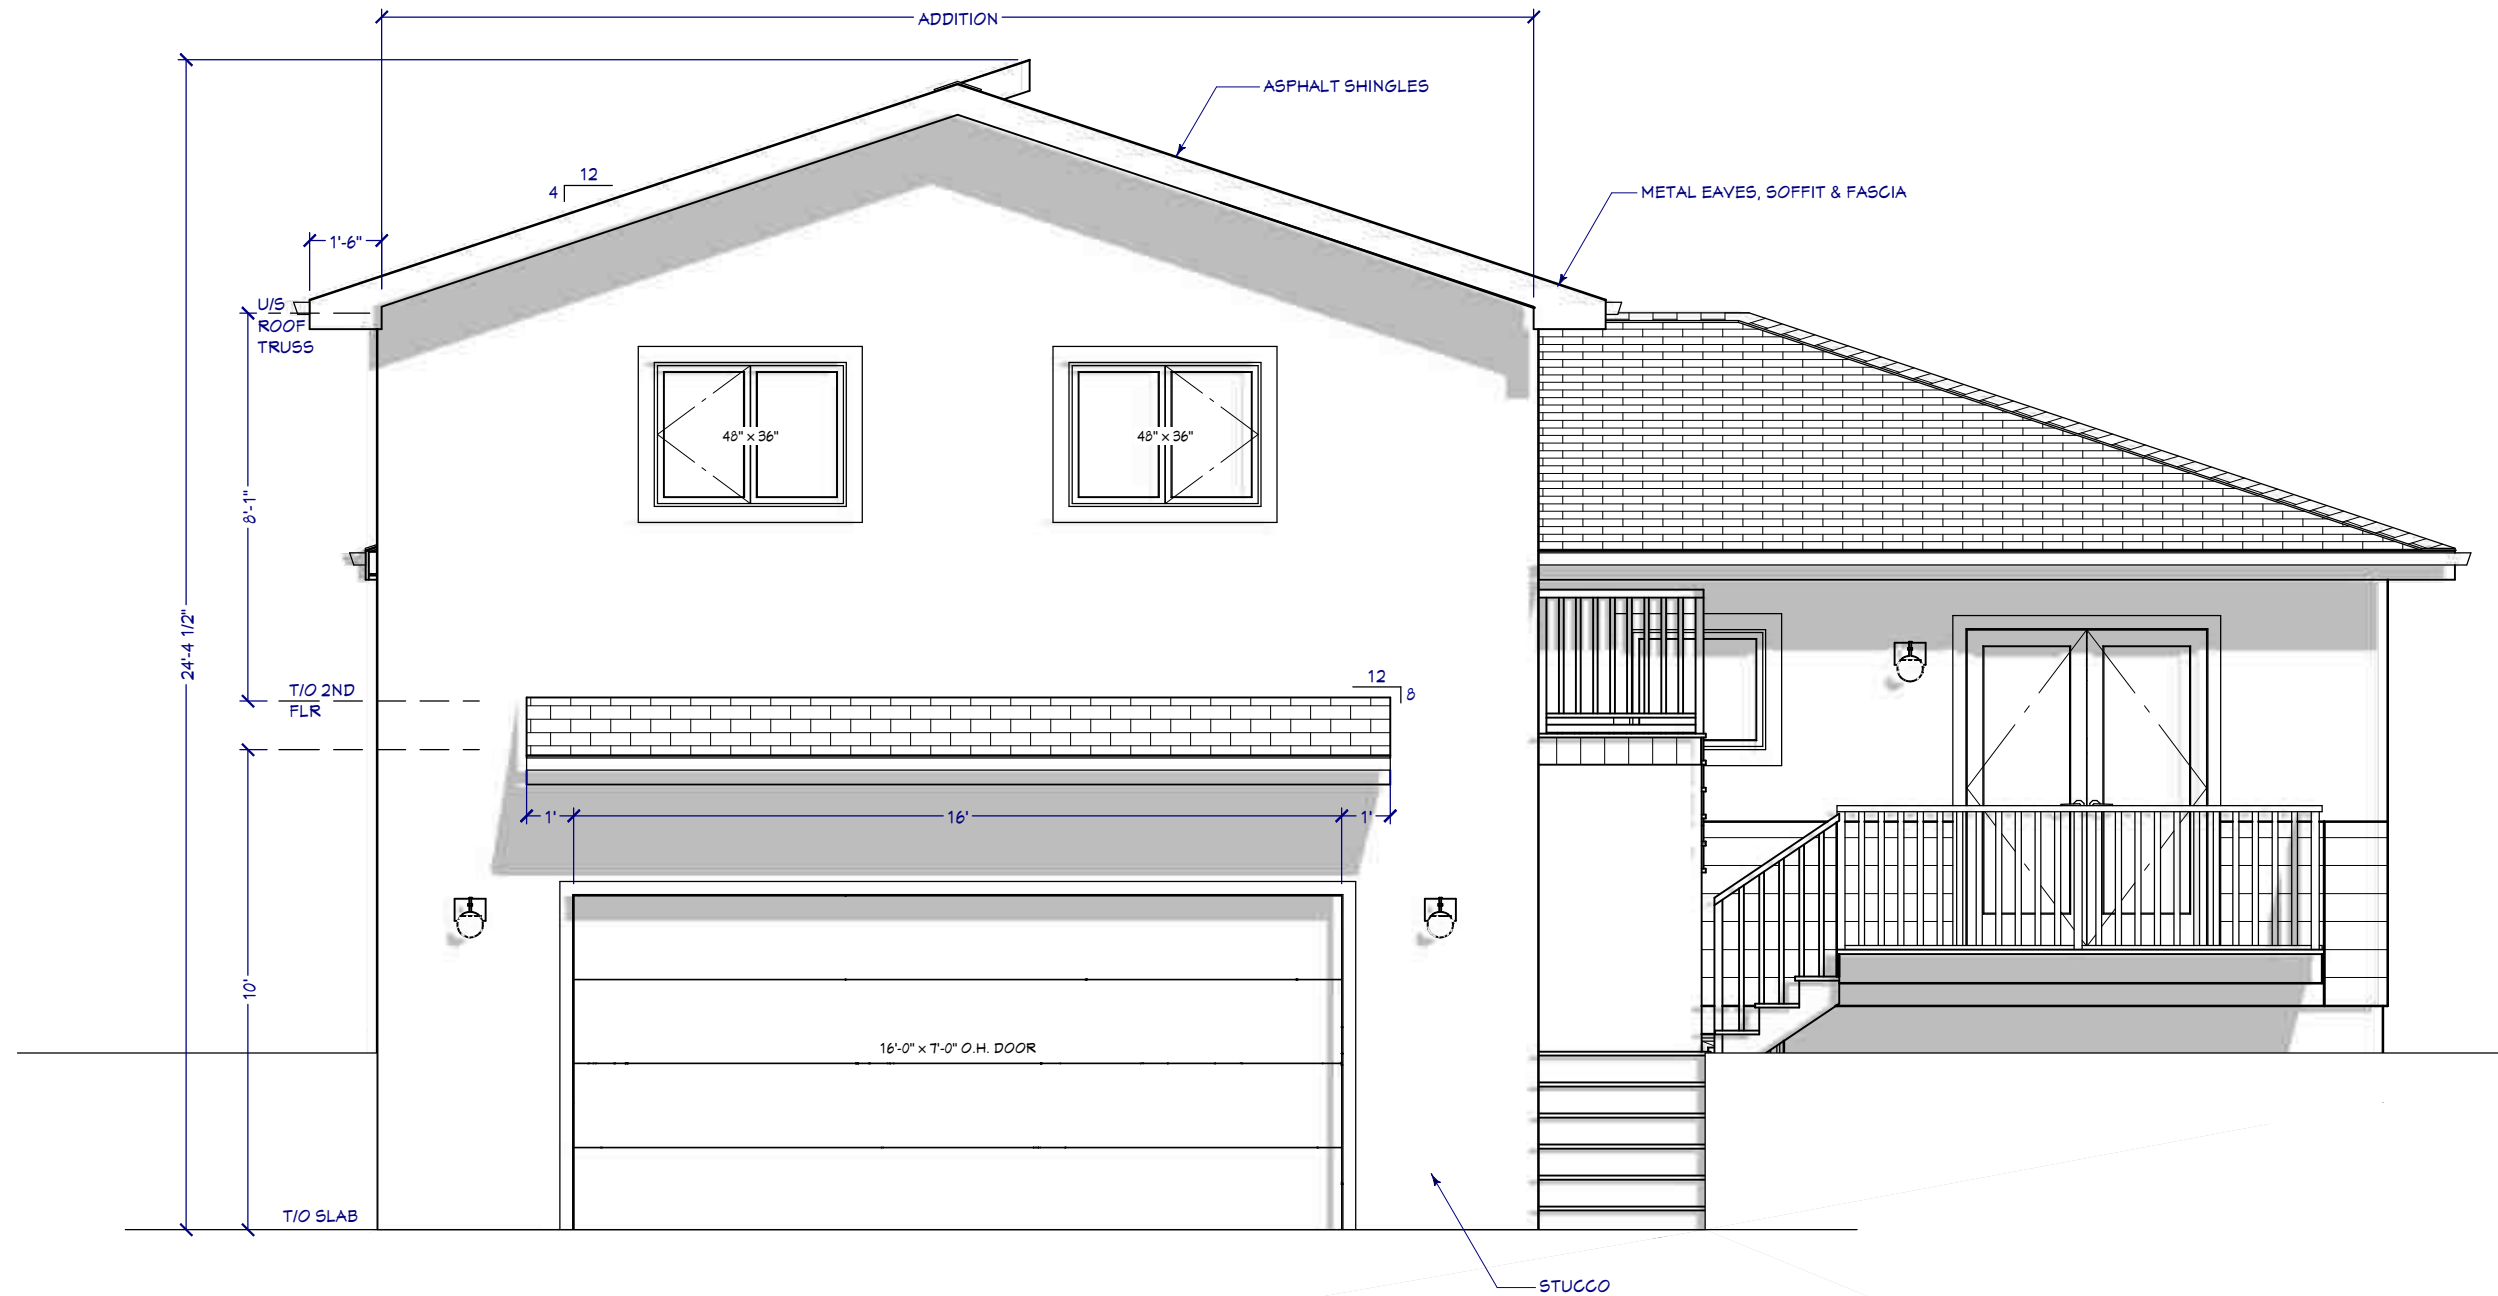

REAR ELEVATION

SCALE: 1/4" = 1'-0"



OLIVE DESIGN

DO NOT SCALE DRAWINGS.
CONTRACTOR TO VERIFY DIMENSIONS
ON SITE PRIOR TO COMMENCING
WORK. 3D DRAWINGS ARE FOR VISUAL
AID ONLY; EXACT CONSTRUCTION &
DESIGN WILL BE DETERMINED BY THE
EXISTING CONDITIONS ON SITE. THESE
DRAWINGS ARE THE PROPRIETARY
WORK OF OLIVE DESIGN, DEVELOPED
FOR THE EXCLUSIVE WORK OF OLIVE
DESIGN. USE OF THESE DRAWINGS
AND CONCEPTS CONTAINED THEREIN
WITHOUT WRITTEN PERMISSION OF
OLIVE DESIGN IS STRICTLY PROHIBITED.

PROJECT:

MUDROOM/GARAGE ADDITION
96 HANOVER ROAD S.W.
CALGARY AB.

INFO:

DP SET
18/JULY/2024


DRAWING:

SHEET:

5 / 10



SIDE ELEVATION (PARTIAL)
SCALE: 3/16" = 1'-0"

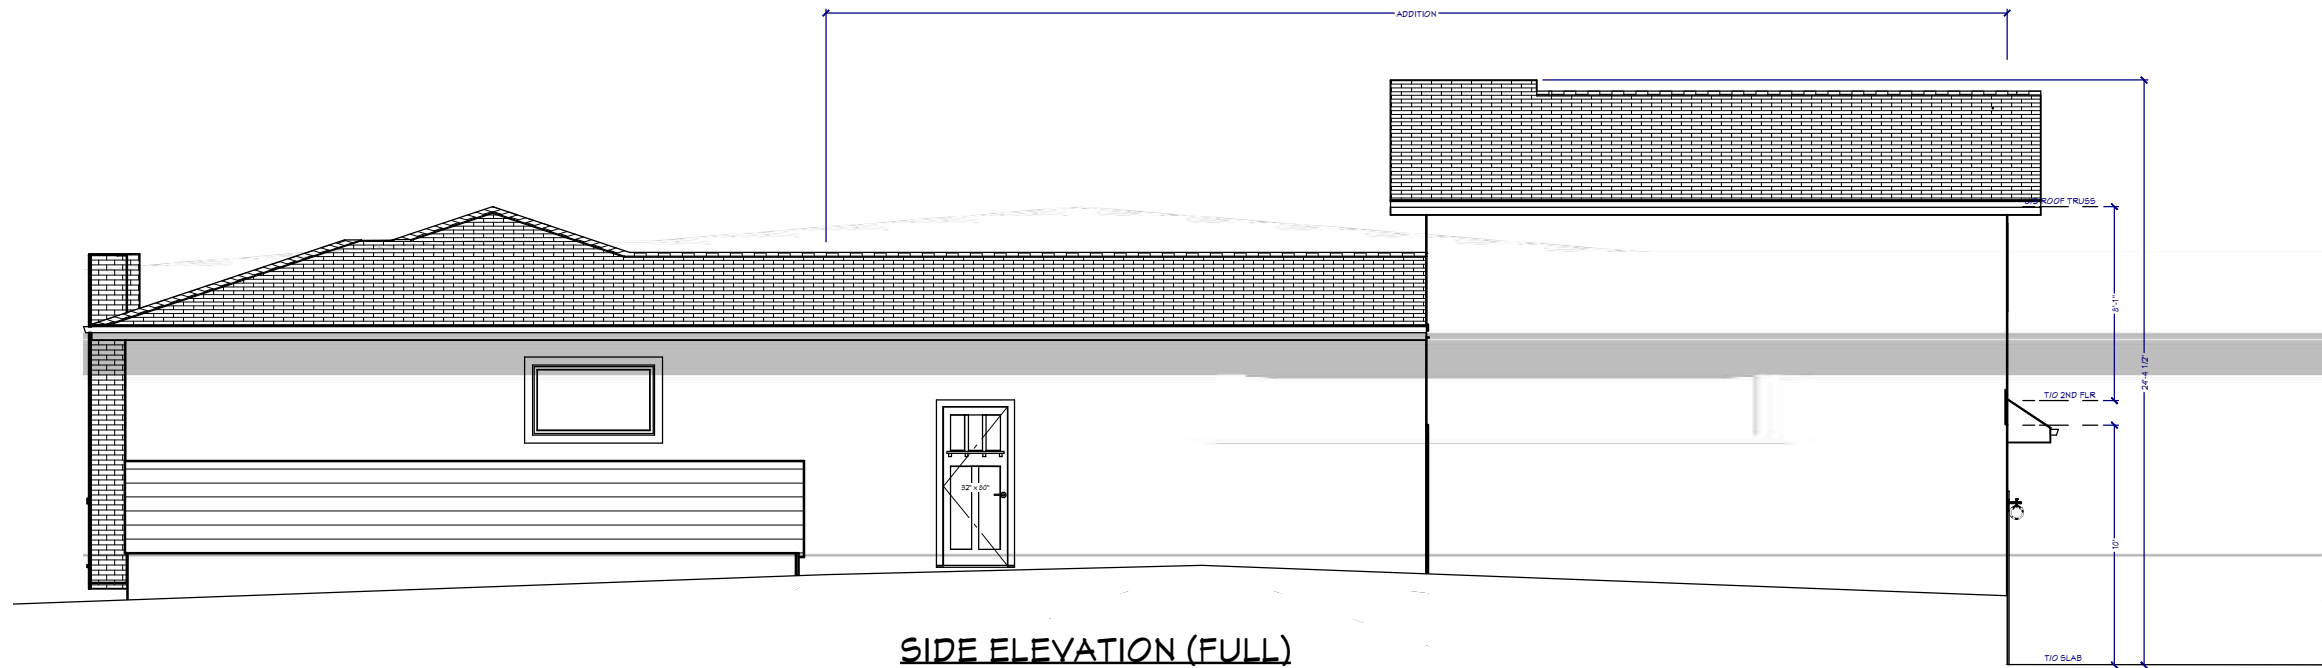

SIDE ELEVATION (FULL)
SCALE: 1/8" = 1'-0"



OLIVE DESIGN

DO NOT SCALE DRAWINGS.
CONTRACTOR TO VERIFY DIMENSIONS
ON SITE PRIOR TO COMMENCING
WORK. 3D DRAWINGS ARE FOR VISUAL
AID ONLY. EXACT CONSTRUCTION &
DESIGN WILL BE DETERMINED BY THE
EXISTING CONDITIONS ON SITE. THESE
DRAWINGS ARE THE PROPRIETARY
WORK OF OLIVE DESIGN. DEVELOPED
FOR THE EXCLUSIVE WORK OF OLIVE
DESIGN. USE OF THESE DRAWINGS
AND CONCEPTS CONTAINED THEREIN
WITHOUT WRITTEN PERMISSION OF
OLIVE DESIGN IS STRICTLY PROHIBITED.

PROJECT:


MUDROOM/GARAGE ADDITION
96 HANOVER ROAD S.W.
CALGARY AB.

INFO:


DP SET
18/JULY/2024

DRAWING:

SHEET:

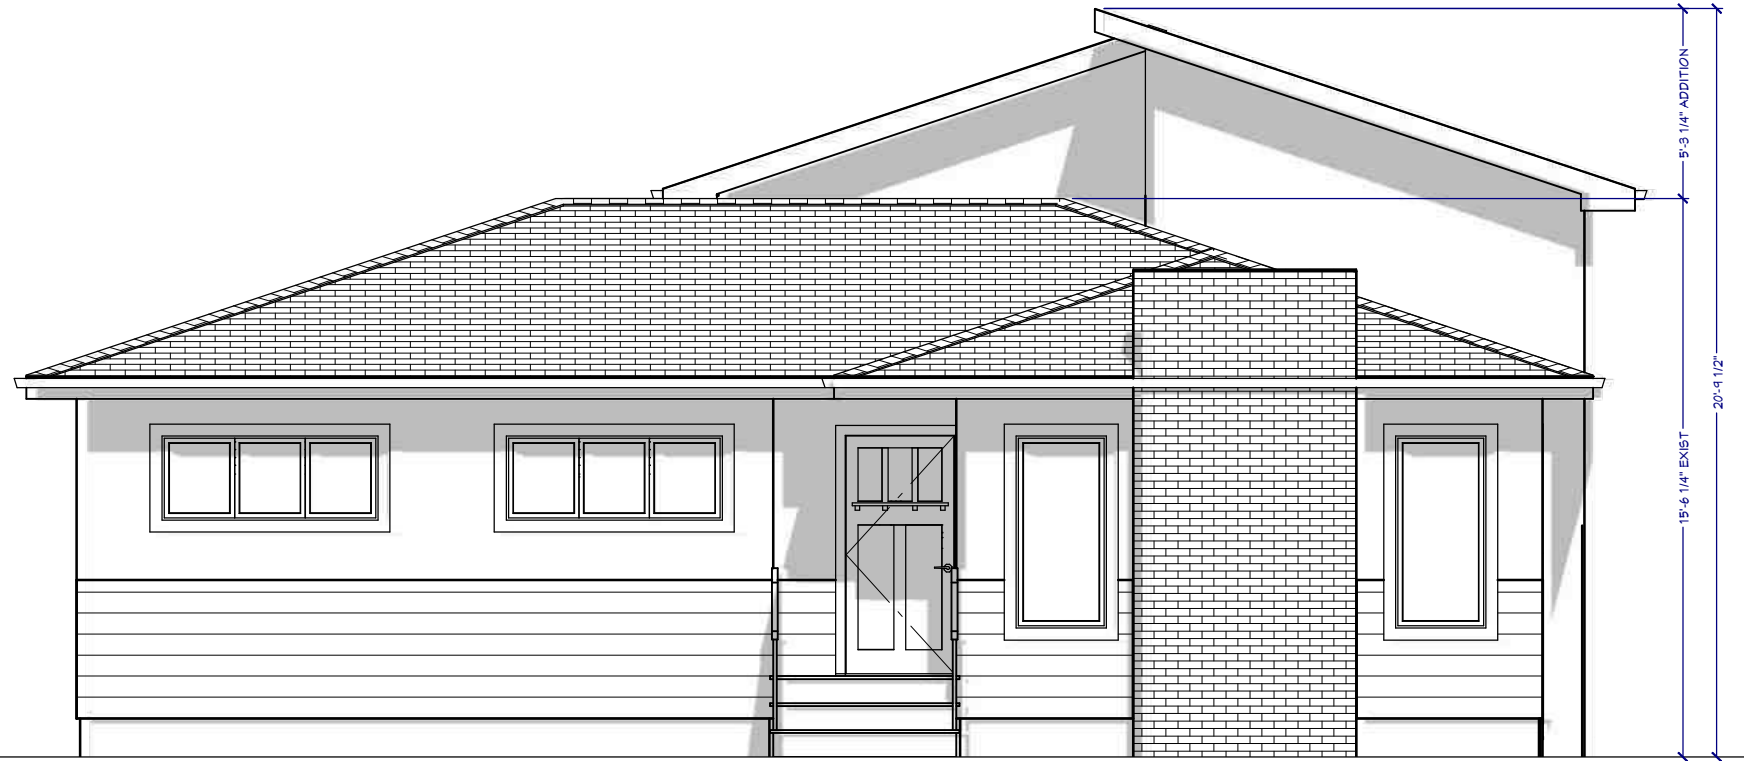

FRONT ELEVATION (STREET VIEW)
SCALE: 3/16"= 1'-0"

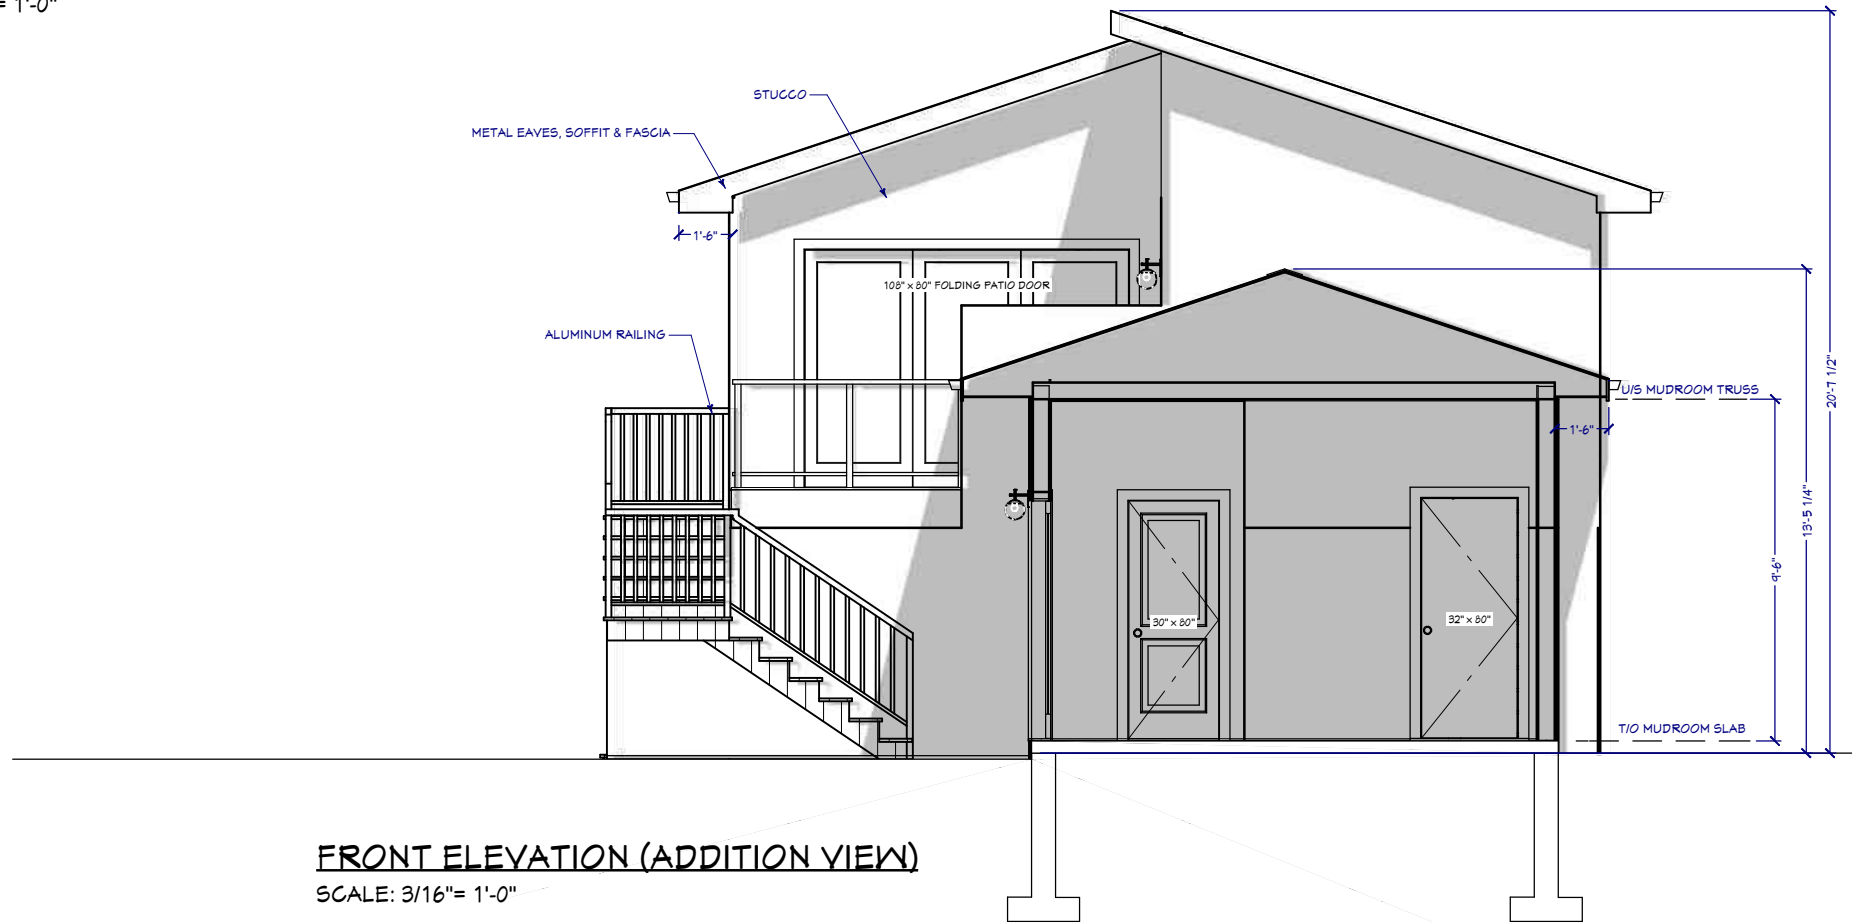

FRONT ELEVATION (ADDITION VIEW)
SCALE: 3/16"= 1'-0"



OLIVE DESIGN

DO NOT SCALE DRAWINGS.
CONTRACTOR TO VERIFY DIMENSIONS
ON SITE PRIOR TO COMMENCING
WORK. 3D DRAWINGS ARE FOR VISUAL
AID ONLY. EXACT CONSTRUCTION &
DESIGN WILL BE DETERMINED BY THE
EXISTING CONDITIONS ON SITE. THESE
DRAWINGS ARE THE PROPRIETARY
WORK OF OLIVE DESIGN. DEVELOPED
FOR THE EXCLUSIVE WORK OF OLIVE
DESIGN. USE OF THESE DRAWINGS
AND CONCEPTS CONTAINED THEREIN
WITHOUT WRITTEN PERMISSION OF
OLIVE DESIGN IS STRICTLY PROHIBITED.

PROJECT:

MUDROOM/GARAGE ADDITION
96 HANOVER ROAD S.W.
CALGARY AB.


INFO:

DP SET
18/JULY/2024

DRAWING:


SHEET:

7 / 10

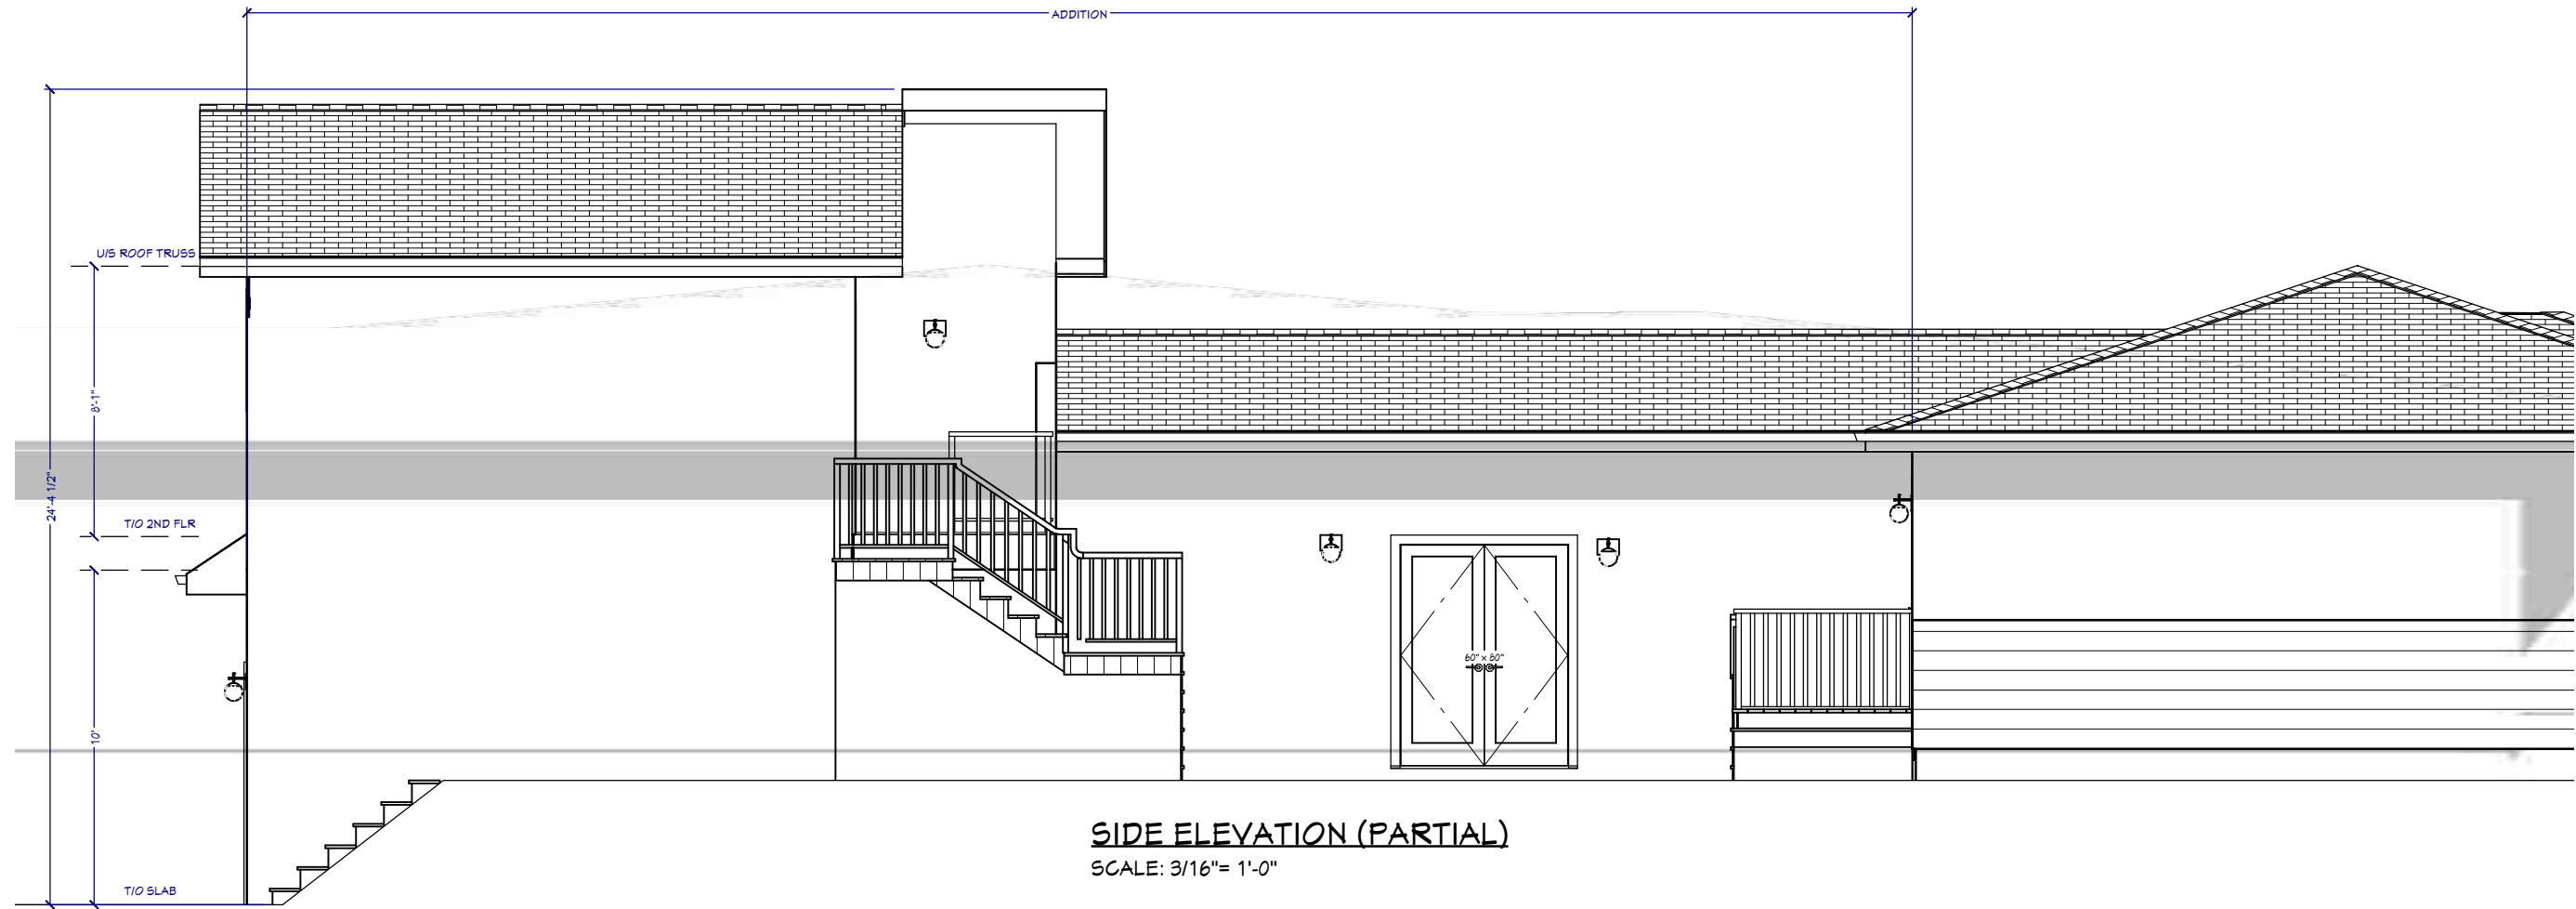

SIDE ELEVATION (PARTIAL)

SCALE: 3/16" = 1'-0"

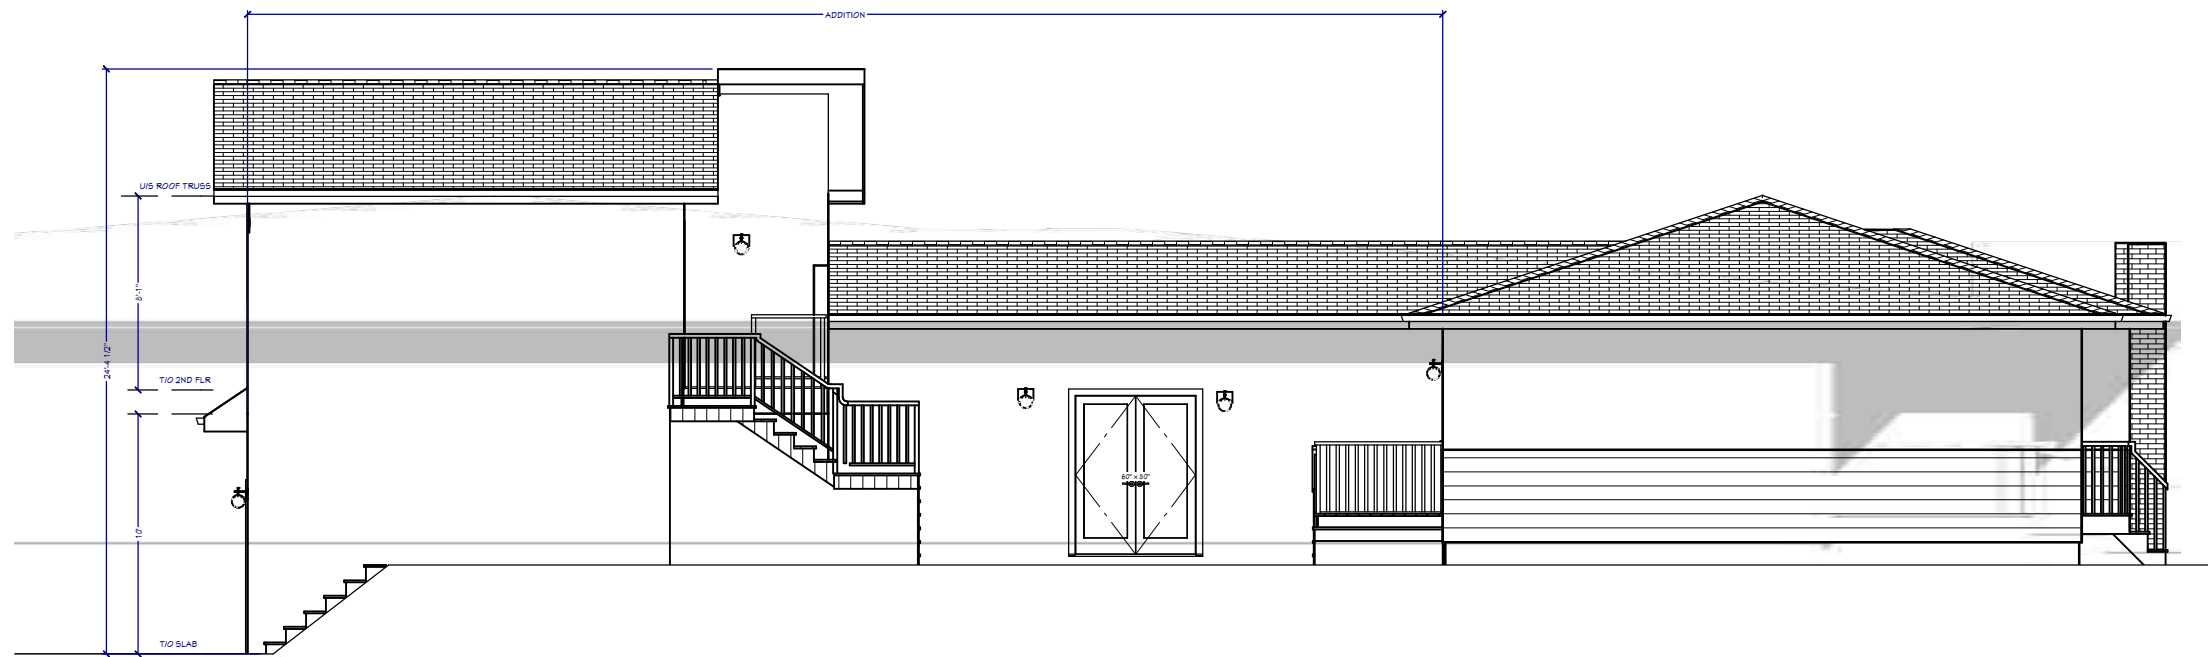

SIDE ELEVATION (FULL)

SCALE: 1/8" = 1'-0"



CONCEPTUAL 3D



OLIVE DESIGN

DO NOT SCALE DRAWINGS.
CONTRACTOR TO VERIFY DIMENSIONS
ON SITE PRIOR TO COMMENCING
WORK. 3D DRAWINGS ARE FOR VISUAL
AID ONLY. EXACT CONSTRUCTION &
DESIGN WILL BE DETERMINED BY THE
EXISTING CONDITIONS ON SITE. THESE
DRAWINGS ARE THE PROPRIETARY
WORK OF OLIVE DESIGN. DEVELOPED
FOR THE EXCLUSIVE WORK OF OLIVE
DESIGN. USE OF THESE DRAWINGS
AND CONCEPTS CONTAINED THEREIN
WITHOUT WRITTEN PERMISSION OF
OLIVE DESIGN IS STRICTLY PROHIBITED.

PROJECT:

MUDROOM/GARAGE ADDITION

96 HANOVER ROAD S.W.

CALGARY AB.

INFO:

DP SET


18/JULY/2024

DRAWING:


RENDERING

SHEET:

8 / 10

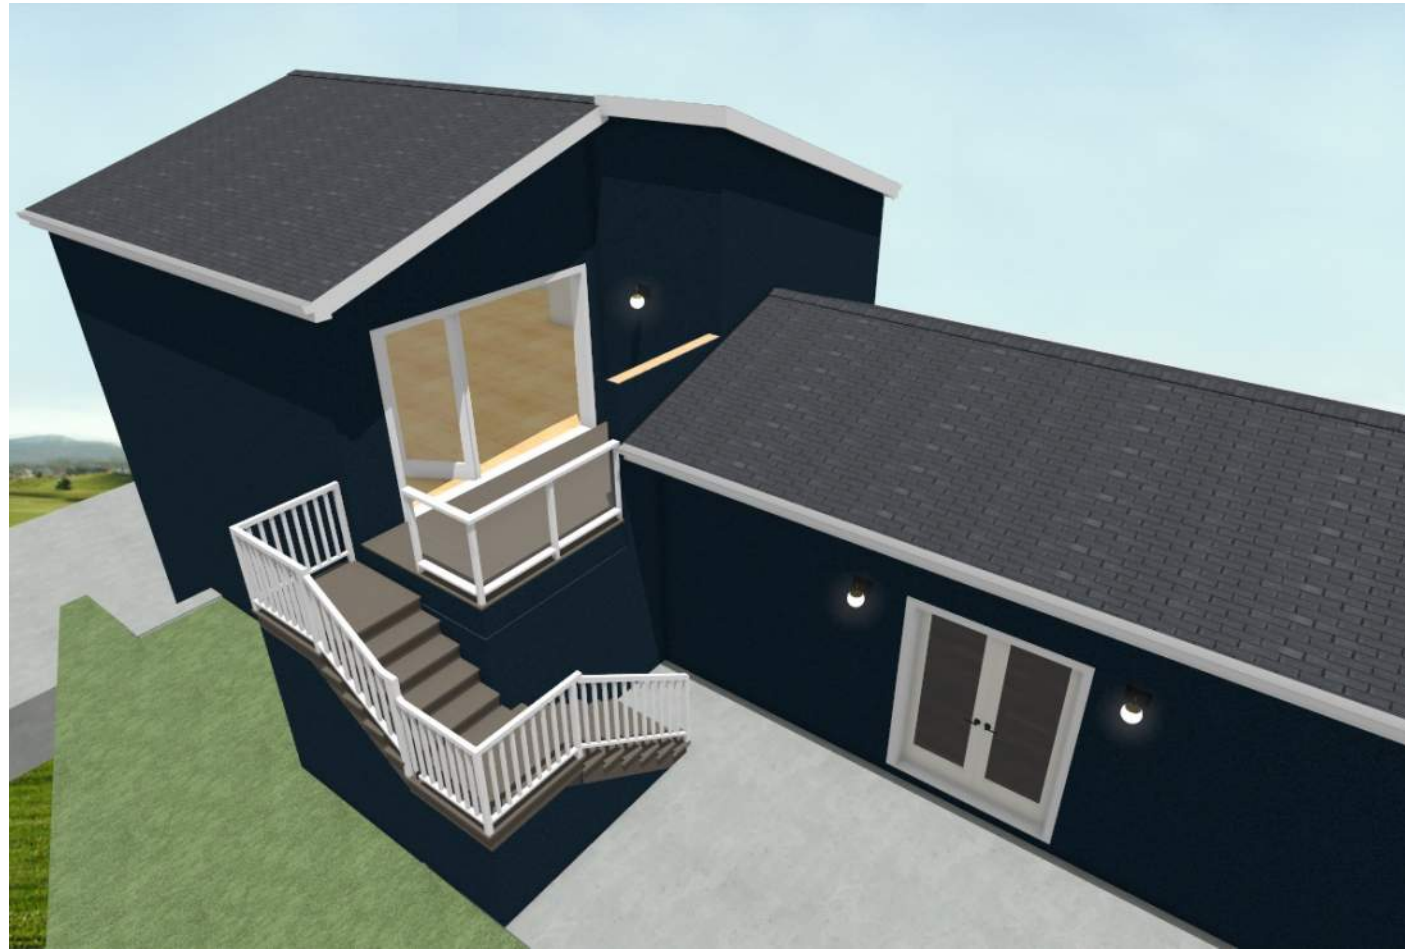

CONCEPTUAL 3D

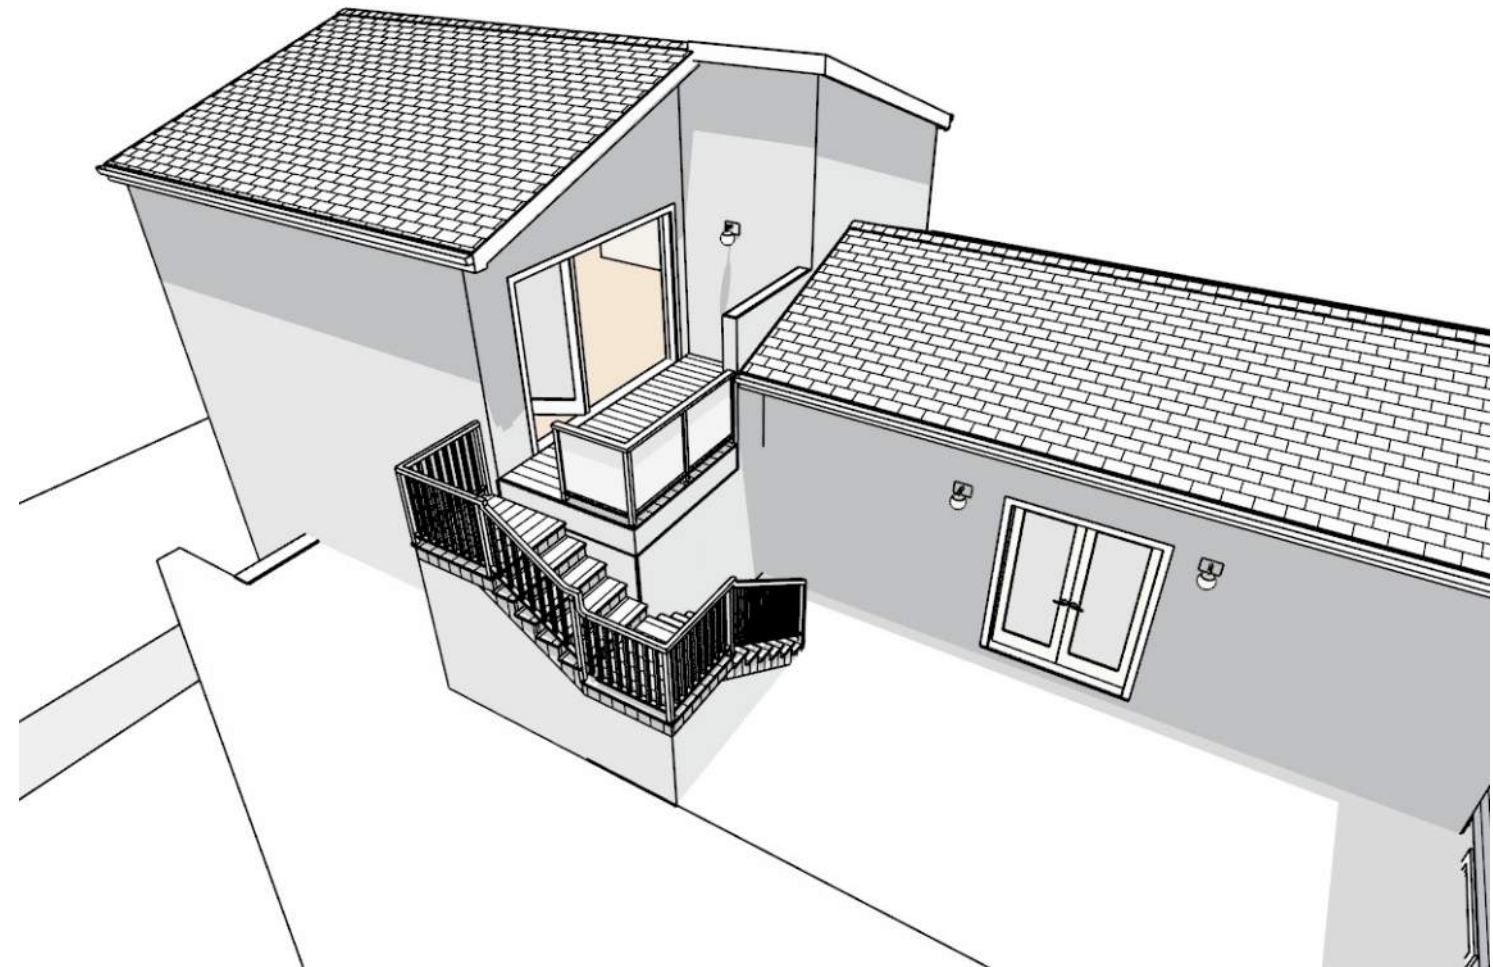

OLIVE DESIGN

DO NOT SCALE DRAWINGS.
CONTRACTOR TO VERIFY DIMENSIONS
ON SITE PRIOR TO COMMENCING
WORK. 3D DRAWINGS ARE FOR VISUAL
AID ONLY. EXACT CONSTRUCTION &
DESIGN WILL BE DETERMINED BY THE
EXISTING CONDITIONS ON SITE. THESE
DRAWINGS ARE THE PROPRIETARY
WORK OF OLIVE DESIGN. DEVELOPED
FOR THE EXCLUSIVE WORK OF OLIVE
DESIGN. USE OF THESE DRAWINGS
AND CONCEPTS CONTAINED THEREIN
WITHOUT WRITTEN PERMISSION OF
OLIVE DESIGN IS STRICTLY PROHIBITED.

PROJECT:

MUDROOM/GARAGE ADDITION

96 HANOVER ROAD S.W.

CALGARY AB.

INFO:

DP SET

18/JULY/2024

DRAWING:


RENDERING

SHEET:

9 / 10



CONCEPTUAL 3D

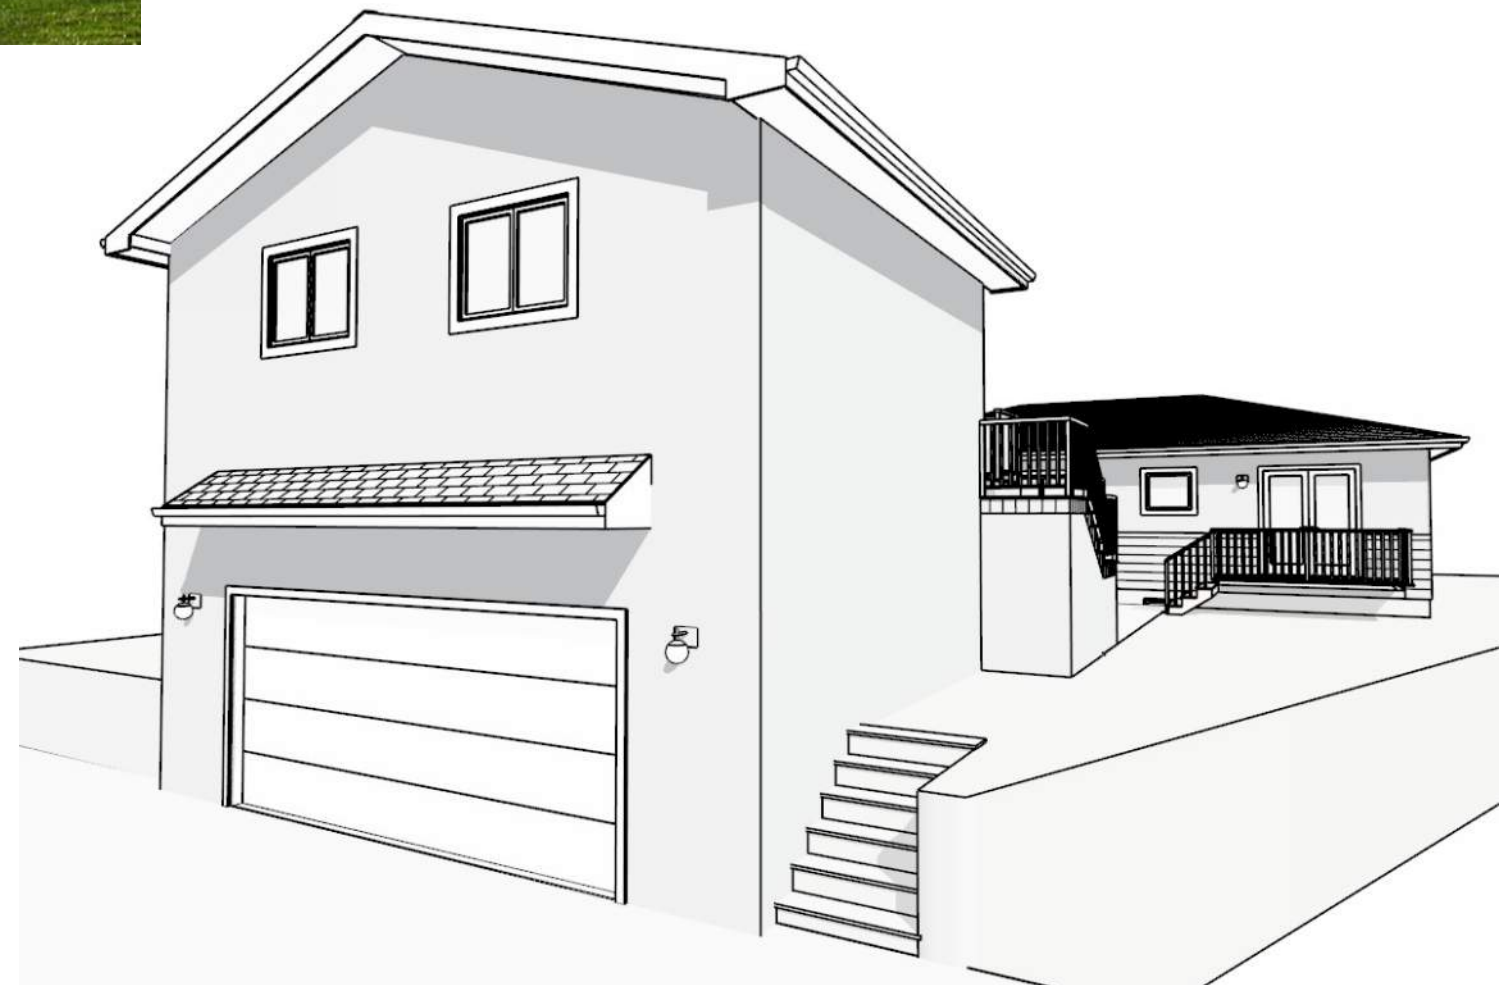

OLIVE DESIGN

DO NOT SCALE DRAWINGS.
CONTRACTOR TO VERIFY DIMENSIONS
ON SITE PRIOR TO COMMENCING
WORK. 3D DRAWINGS ARE FOR VISUAL
AID ONLY. EXACT CONSTRUCTION &
DESIGN WILL BE DETERMINED BY THE
EXISTING CONDITIONS ON SITE. THESE
DRAWINGS ARE THE PROPRIETARY
WORK OF OLIVE DESIGN. DEVELOPED
FOR THE EXCLUSIVE WORK OF OLIVE
DESIGN. USE OF THESE DRAWINGS
AND CONCEPTS CONTAINED THEREIN
WITHOUT WRITTEN PERMISSION OF
OLIVE DESIGN IS STRICTLY PROHIBITED.

PROJECT:

MUDROOM/GARAGE ADDITION
96 HANOVER ROAD S.W.
CALGARY AB.

INFO:

DP SET
18/JULY/2024

DRAWING:

RENDERING

SHEET:

10 / 10