

CANTIRO LIVINGSTON

48 HERRON RI NE, Lot 28, Block 57, Plan 2410328

ARCHITECTURAL SHEET LIST - DP

- DP001 COVER PAGE
- DP200 BLDG 01 - FLOOR & ROOF PROPOSED PLANS
- DP201 BLDG 02 - FLOOR & ROOF PROPOSED PLANS
- DP202 BLDG 03 - FLOOR & ROOF PROPOSED PLANS
- DP203 BLDG 04 - FLOOR PROPOSED PLANS
- DP204 BLDG 04 - FLOOR PROPOSED PLANS
- DP205 BLDG 04 - FLOOR & ROOF PROPOSED PLANS
- DP206 BLDG 05 - FLOOR AND ROOF PROPOSED PLANS
- DP207 BLDG 06 - FLOOR PROPOSED PLANS
- DP208 BLDG 06 - FLOOR & ROOF PROPOSED PLANS
- DP209 BLDG 07 - FLOOR & ROOF PROPOSED PLANS
- DP210 BLDG 08 - FLOOR PROPOSED PLANS
- DP211 BLDG 08 - FLOOR & ROOF PROPOSED PLANS
- DP212 BLDG 09 - FLOOR PROPOSED PLANS
- DP213 BLDG 09 - FLOOR & ROOF PROPOSED PLANS
- DP214 BLDG 10 - FLOOR & ROOF PROPOSED PLANS
- DP300 BLDG 01 - PROPOSED ELEVATIONS
- DP301 BLDG 02 - PROPOSED ELEVATIONS
- DP302 BLDG 03 - PROPOSED ELEVATIONS
- DP303 BLDG 04 - PROPOSED ELEVATIONS
- DP304 BLDG 05 - PROPOSED ELEVATIONS
- DP305 BLDG 06 - PROPOSED ELEVATIONS
- DP306 BLDG 07 - PROPOSED ELEVATIONS
- DP307 BLDG 08 - PROPOSED ELEVATIONS
- DP308 BLDG 09 - PROPOSED ELEVATIONS
- DP309 BLDG 10 - PROPOSED ELEVATIONS
- DP400 BLDG 01 & 03 BUILDING SECTIONS
- DP401 BLDG 02 & 04 BUILDING SECTIONS
- DP402 BLDG 05 & 06 BUILDING SECTIONS
- DP403 BLDG 07 & 08 BUILDING SECTIONS
- DP404 BLDG 09 & 10 BUILDING SECTIONS

ARCHITECTURAL SHEET LIST - SITE

- A001.SITE SITE PLAN
- A001.SITE SITE CIRCULATION PLAN
- A002.SITE PARTIALLY ENLARGED SITE PLAN - NORTH
- A003.SITE PARTIALLY ENLARGED SITE PLAN - SOUTH
- A004.SITE PARTIAL ENLARGED SITE PLAN - COMMON AMENITY AREA
- A005.PHAS SITE PLAN - PHASING PLAN



Suite 103, 10310 124 St. NW
Edmonton, T6N 1R2
p. 780.862.2777

ELECTRICAL (SITE)

STEBNICKI ENGINEERING

GERRY STEBNICKI,
gstebnicki@stebeng.com

p. 403-651-5950

CIVIL



JUBILEE ENGINEERING
CONSULTANTS LTD.

3702 Edmonton Trail NE,
CALGARY AB T2E 3P4
T: 403 276 1001 F: 403 276 1012

LANDSCAPE



BROWNING DESIGN INC.

#282 150 Chippewa Road
Sherwood Park, T8A 6A2
p. 780.417.9596



ROOTSTOCK
ARCHITECTURE

SUITE 344, 1203 91 ST. SW.
EDMONTON, ALBERTA
T6X 1E9 CANADA
T: (780) 862-2777
E: TEAM@ROOTSTOCK.CA

ISSUE/REVISION SCHEDULE


DATE	DESCRIPTION	ISSUED BY
1 2026.08.11	REISSUED FOR DEVELOPMENT PERMIT	RSA

THESE DRAWINGS AND DESIGN ARE THE EXCLUSIVE PROPERTY OF ROOTSTOCK ARCHITECTURE INC. AND SHALL NOT BE USED, REPRODUCED, OR REVISED WITHOUT WRITTEN PERMISSION OF THE ARCHITECT. IN WHICH CASE THE REPRODUCTION MUST BEAR THE NAME OF ROOTSTOCK ARCHITECTURE INC.
THE CONTRACTOR SHALL CHECK AND VERIFY ALL DIMENSIONS, DATUMS AND LEVELS PRIOR TO THE COMMENCEMENT OF WORK AND REPORT ALL DISCREPANCIES AND OMISSIONS TO THE ARCHITECT PRIOR TO COMMENCING WORK.
DO NOT SCALE THESE DRAWINGS.

ARCHITECT SEAL:

ROOTSTOCK ARCHITECTURE INC.
PERMIT NO. AC 1570
ISSUED PURSUANT TO THE ARCHITECTS ACT OF ALBERTA

BLOCK KEY PLAN:

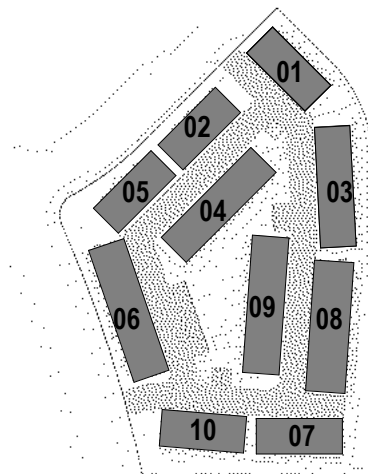

REFER TO SITE PLAN & FLOOR PLANS
FOR CONSTRUCTION NORTH
ORIENTATION OF EACH BLOCK

KEYPLAN
TRUE NORTH



CLIENT:

CANTIRO
Amazing Lives Happen Here

PROJECT:
48 HERRON RI NE, Lot 28, Block 57, Plan
2410328

SHEET TITLE:
COVER PAGE


SCALE:
DRAWN BY: CB CHECKED BY: EK
PROJECT No.: 2520

DWG. No.: DP001

INTENDED TO BE PRINTED ON ARCH D (24x36)



1 BLOCK 01 - EAST ELEVATION
DP300 1/8" = 1'-0"

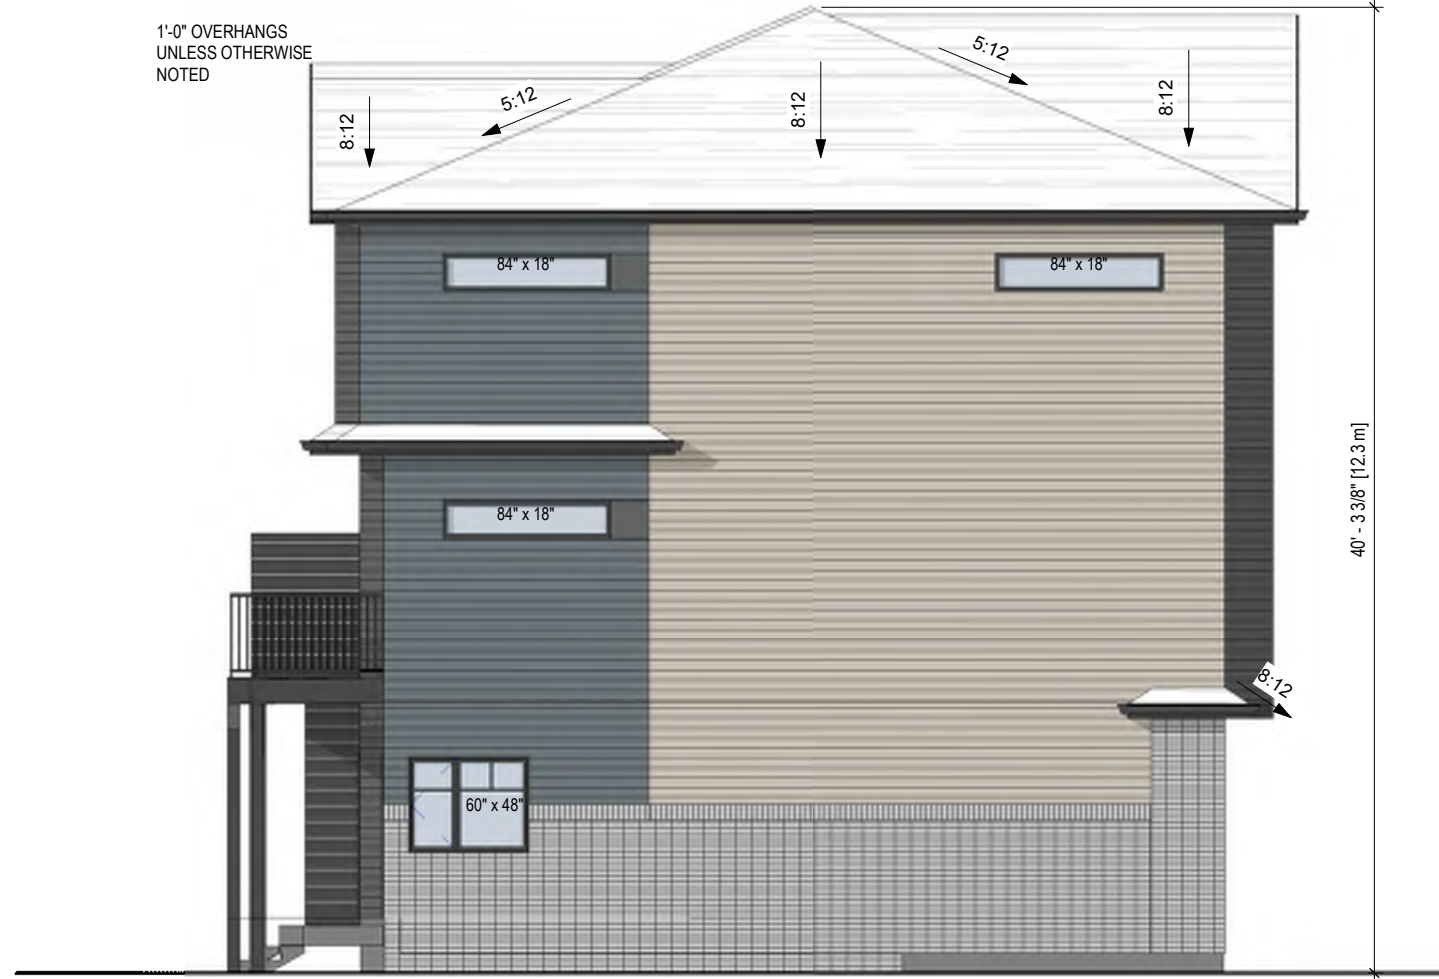

2 BLOCK 01 - NORTH ELEVATION
DP300 1/8" = 1'-0"




3 BLOCK 01 - WEST ELEVATION
DP300 1/8" = 1'-0"



4 BLOCK 01 - SOUTH ELEVATION
DP300 1/8" = 1'-0"

MATERIAL LEGEND

 E1		FIBRE CEMENT BOARD SIDING BASIS OF DESIGN: JAMES HARDIE PANEL COLOUR: COBBLESTONE PROFILE + FINISH: 5" HORIZONTAL (CEDARMILL) TRIMS: JAMES HARDIE, COLOUR MATCH TO PANEL FLASHING: TO MATCH PANEL, CONFIRM w/ ARCHITECT	E4		FIBRE CEMENT BOARD SIDING BASIS OF DESIGN: JAMES HARDIE COLOUR: BOOTHBAY BLUE PROFILE + FINISH: 5" HORIZONTAL (CEDARMILL) TRIMS: JAMES HARDIE, COLOUR MATCH TO SIDING FLASHING: TO MATCH PANEL, CONFIRM w/ ARCHITECT	E7		COMPOSITE WOODGRAIN PANEL BASIS OF DESIGN: CHAMCLAD COLOUR: SUNBLEACHED OAK PROFILE + FINISH: 12" SHADOWLINE PANEL w/ 2" REVEAL TRIMS: CHAMCLAD, COLOUR TO MATCH PANEL FLASHING: TO MATCH PANEL, CONFIRM w/ ARCHITECT	E10		TRIM, BALCONY COLUMNS, RAILINGS & FASCIA BASIS OF DESIGN: MONARCH ROYAL COLOUR: BLACK	E13		ENTRY DOOR - EXTERIOR PAINT BASIS OF DESIGN: CLOVERDALE PAINTED TO MATCH JAMES HARDIE IRON GRAY NOTE: DOOR COLOR TO MATCH SUBROUNDING MATERIAL, PAINTED TO MATCH PANEL WHEN ADJACENT TO BRICK, PAINTED COLOR MATCH TO IRON GRAY WHEN ADJACENT TO IRON GRAY MATERIALS.
E2		THIN BRICK BASIS OF DESIGN: ENDICOTT, CW SOLDER COURSE AT TOP COLOUR: GRAY SANDS FLASHING: TO MATCH BRICK, CONFIRM w/ ARCHITECT	E5		ALUMINUM PRIVACY SCREEN BASIS OF DESIGN: HIGHWAY COLOUR: BLACK PROFILE + FINISH: HORIZONTAL PLANK	E8		CONCRETE MICRO-CEMENT TOPPING BASIS OF DESIGN: STYLE TO BE CONFIRMED w/ ARCHITECT	E11		ROOF FASCIA, SOFFIT & RAINWARE BASIS OF DESIGN: MONARCH ROYAL COLOUR: BLACK			
E3		FIBRE CEMENT BOARD SIDING BASIS OF DESIGN: JAMES HARDIE COLOUR: IRON GRAY PROFILE + FINISH: 5" HORIZONTAL (CEDARMILL) TRIMS: JAMES HARDIE, COLOUR MATCH TO SIDING FLASHING: TO MATCH PANEL, CONFIRM w/ ARCHITECT	E6		FIBRE CEMENT PANEL BASIS OF DESIGN: HARDIE PANEL c/w EXPOSED FASTENERS (MATCHED) COLOUR: IRON GRAY PROFILE + FINISH: SMOOTH 2" x 4" PANELS, STACKED BOND TRIMS: EZTRIM, COLOUR TO MATCH PANEL FLASHING: TO MATCH PANEL, CONFIRM w/ ARCHITECT	E9		OVERHEAD (GARAGE) DOOR & METER ROOM - EXTERIOR PAINT BASIS OF DESIGN: STYLE TO BE CONFIRMED w/ ARCHITECT, PAINT TO MATCH JAMES HARDIE IRON GRAY	E12		ASPHALT SHINGLES BASIS OF DESIGN: NO SHINGLES COLOUR: HARVARD SLATE			

REISSUED FOR DEVELOPMENT PERMIT




ROOTSTOCK
ARCHITECTURE

SUITE 103, 10310 - 124 STREET
EDMONTON, ALBERTA
T6N 1R2 CANADA
T: (781) 862-2777
E: HELLO@ROOTSTOCK.CA

ISSUE/REVISION SCHEDULE		
DATE	DESCRIPTION	ISSUED BY
1 2026.08.11	REISSUED FOR DEVELOPMENT PERMIT	RSA

THESE DRAWINGS AND DESIGN ARE THE EXCLUSIVE PROPERTY OF ROOTSTOCK ARCHITECTURE INC. AND SHALL NOT BE USED, REPRODUCED, OR REVISED WITHOUT WRITTEN PERMISSION OF THE ARCHITECT. IN WHICH CASE THE REPRODUCTION MUST BEAR THE NAME OF ROOTSTOCK ARCHITECTURE INC.
THE CONTRACTOR SHALL CHECK AND VERIFY ALL DIMENSIONS, DATUMS AND LEVELS PRIOR TO THE COMMENCEMENT OF WORK AND REPORT ALL DISCREPANCIES AND OMISSIONS TO THE ARCHITECT PRIOR TO COMMENCING WORK.
DO NOT SCALE THESE DRAWINGS.
ARCHITECT SEAL:

BLOCK KEY PLAN:

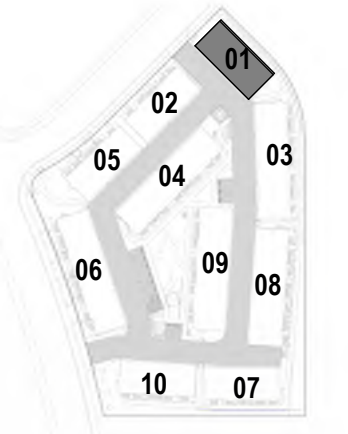

REFER TO SITE PLAN & FLOOR PLANS
FOR CONSTRUCTION NORTH
ORIENTATION OF EACH BLOCK



CLIENT:



CANTIRO
Amazing Lives Happen Here

PROJECT:
48 HERRON RI NE, Lot 28, Block 57, Plan
2410328

SHEET TITLE:
BLDG 01 - PROPOSED
ELEVATIONS

SCALE: 1/8" = 1'-0"

DRAWN BY: CHBUD CHECKED BY: ERK

PROJECT No.: 2620

DWG. No.: DP300

INTENDED TO BE PRINTED ON ARCH D (24x36)

CANTIRO LIVINGSTON



1 BLOCK 02 - NORTH WEST ELEVATION
DP301 1/8" = 1'-0"



2 BLOCK 02 - SOUTH WEST ELEVATION
DP301 1/8" = 1'-0"



3 BLDG 02 - SOUTH EAST ELEVATION
DP301 1/8" = 1'-0"



4 BLOCK 02 - NORTH EAST ELEVATION
DP301 1/8" = 1'-0"

MATERIAL LEGEND


E1		FIBRE CEMENT BOARD SIDING BASIS OF DESIGN: JAMES HARDIE PANEL COLOUR: COBBLESTONE PROFILE + FINISH: 5" HORIZONTAL (CEDARMILL) TRIMS: JAMES HARDIE, COLOUR MATCH TO PANEL FLASHING: TO MATCH PANEL, CONFIRM w/ ARCHITECT	E4		FIBRE CEMENT BOARD SIDING BASIS OF DESIGN: JAMES HARDIE COLOUR: MOUNTAIN SHADE PROFILE + FINISH: 5" HORIZONTAL (CEDARMILL) TRIMS: JAMES HARDIE, COLOUR MATCH TO SIDING FLASHING: TO MATCH PANEL, CONFIRM w/ ARCHITECT	E7		COMPOSITE WOODGRAIN PANEL BASIS OF DESIGN: CHAMCLAD COLOUR: SUNBLEACHED OAK PROFILE + FINISH: 12" SHADOWLINE PANEL w/ 2" REVEAL TRIMS: CHAMCLAD, COLOUR TO MATCH PANEL FLASHING: TO MATCH PANEL, CONFIRM w/ ARCHITECT	E10		TRIM, BALCONY COLUMNS, RAILINGS & FASCIA BASIS OF DESIGN: MONARCH, ROYAL COLOUR: BLACK
E2		THIN BRICK BASIS OF DESIGN: ENDICOTT COLOUR: GRAY SANDS FLASHING: TO MATCH BRICK, CONFIRM w/ ARCHITECT	E5		ALUMINUM PRIVACY SCREEN BASIS OF DESIGN: HIDEAWAY COLOUR: BLACK PROFILE + FINISH: HORIZONTAL PLANK	E8		CONCRETE MICRO-CEMENT TOPPING BASIS OF DESIGN: STYLE TO BE CONFIRMED w/ ARCHITECT	E11		ROOF FASCIA, SOFFIT & RAINWARE BASIS OF DESIGN: MONARCH, ROYAL COLOUR: BLACK
E3		FIBRE CEMENT BOARD SIDING BASIS OF DESIGN: JAMES HARDIE COLOUR: IRON GRAY PROFILE + FINISH: 5" HORIZONTAL (CEDARMILL) TRIMS: JAMES HARDIE, COLOUR MATCH TO SIDING FLASHING: TO MATCH PANEL, CONFIRM w/ ARCHITECT	E6		FIBRE CEMENT PANEL BASIS OF DESIGN: HARDIE PANEL, c/w EXPOSED FASTENERS (MATCHED) COLOUR: IRON GRAY PROFILE + FINISH: SMOOTH, 2" x 4" PANELS, STACKED BOND TRIMS: EXTRIM, COLOUR TO MATCH PANEL FLASHING: TO MATCH PANEL, CONFIRM w/ ARCHITECT	E9		OVERHEAD (GARAGE) DOOR & METER ROOM - EXTERIOR PAINT BASIS OF DESIGN: STYLE TO BE CONFIRMED w/ ARCHITECT, PAINT TO MATCH JAMES HARDIE IRON GRAY	E12		ASPHALT SHINGLES BASIS OF DESIGN: MO SHINGLES COLOUR: HARVARD SLATE

ISSUE/REVISION SCHEDULE		
DATE	DESCRIPTION	ISSUED BY
1 2026.08.11	REISSUED FOR DEVELOPMENT PERMIT	RSA

THESE DRAWINGS AND DESIGN ARE THE EXCLUSIVE PROPERTY OF ROOTSTOCK ARCHITECTURE INC. AND SHALL NOT BE USED, REPRODUCED, OR REVISED WITHOUT WRITTEN PERMISSION OF THE ARCHITECT. IN WHICH CASE THE REPRODUCTION MUST BEAR THE NAME OF ROOTSTOCK ARCHITECTURE INC. THE CONTRACTOR SHALL CHECK AND VERIFY ALL DIMENSIONS, DATUMS AND LEVELS PRIOR TO THE COMMENCEMENT OF WORK AND REPORT ALL DISCREPANCIES AND OMISSIONS TO THE ARCHITECT PRIOR TO COMMENCING WORK. DO NOT SCALE THESE DRAWINGS.

ARCHITECT SEAL:

BLOCK KEY PLAN:

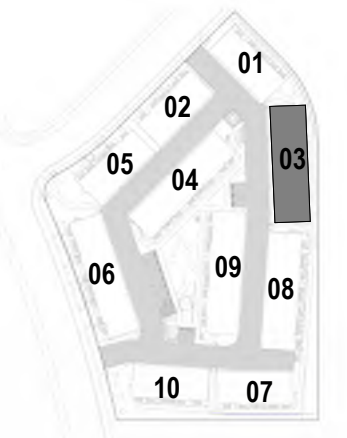

REFER TO SITE PLAN & FLOOR PLANS
FOR CONSTRUCTION NORTH
ORIENTATION OF EACH BLOCK

KEYPLAN
TRUE NORTH



CLIENT:

CANTIRO
Amazing Lives Happen Here

PROJECT:
48 HERRON RI NE, Lot 28, Block 57, Plan
2410328

SHEET TITLE:
BLDG 02 - PROPOSED
ELEVATIONS

SCALE: 1/8" = 1'-0"

DRAWN BY: CHBUD CHECKED BY: ERK

PROJECT No.: 2520

DWG. No.: DP301

INTENDED TO BE PRINTED ON ARCH D (24x36)



1 BLOCK 03 - EAST ELEVATION
DP302 1/8" = 1'-0"



2 BLDG 03 - WEST ELEVATION
DP302 1/8" = 1'-0"

MATERIAL LEGEND			
	FIBRE CEMENT BOARD SIDING BASIS OF DESIGN: JAMES HARDIE PANEL COLOUR: COBBLESTONE PROFILE + FINISH: 5' HORIZONTAL (CEDARMILL) TRIMS: JAMES HARDIE, COLOUR MATCH TO PANEL FLASHING: TO MATCH PANEL, CONFIRM w/ ARCHITECT		FIBRE CEMENT BOARD SIDING BASIS OF DESIGN: JAMES HARDIE COLOUR: MOUNTAIN SAGE PROFILE + FINISH: 5' HORIZONTAL (CEDARMILL) TRIMS: JAMES HARDIE, COLOUR MATCH TO SIDING FLASHING: TO MATCH PANEL, CONFIRM w/ ARCHITECT
	THIN BRICK BASIS OF DESIGN: ENDICOTT COLOUR: GRAY SANDS FLASHING: TO MATCH BRICK, CONFIRM w/ ARCHITECT		ALUMINUM PRIVACY SCREEN BASIS OF DESIGN: HIGHWAY COLOUR: BLACK PROFILE + FINISH: HORIZONTAL PLANK
	FIBRE CEMENT BOARD SIDING BASIS OF DESIGN: JAMES HARDIE COLOUR: IRON GRAY PROFILE + FINISH: 5' HORIZONTAL (CEDARMILL) TRIMS: JAMES HARDIE, COLOUR MATCH TO SIDING FLASHING: TO MATCH PANEL, CONFIRM w/ ARCHITECT		FIBRE CEMENT PANEL BASIS OF DESIGN: HARDIE PANEL c/w EXPOSED FASTENERS (MATCHED) COLOUR: IRON GRAY PROFILE + FINISH: SMOOTH 2' x 4' PANELS, STACKED BOND FLASHING: TO MATCH PANEL, CONFIRM w/ ARCHITECT
			COMPOSITE WOODGRAIN PANEL BASIS OF DESIGN: CHAMCLO COLOUR: SUNBLEACHED OAK PROFILE + FINISH: 12' SHADOWLINE PANEL w/ 2' REVEAL TRIMS: CHAMCLO, COLOUR TO MATCH PANEL FLASHING: TO MATCH PANEL, CONFIRM w/ ARCHITECT
			CONCRETE MICRO-CEMENT TOPPING BASIS OF DESIGN: STYLE TO BE CONFIRMED w/ ARCHITECT
			OVERHEAD (GARAGE) DOOR & METER ROOM - EXTERIOR PAINT BASIS OF DESIGN: STYLE TO BE CONFIRMED w/ ARCHITECT, PAINT TO MATCH JAMES HARDIE IRON GRAY
			TRIM, BALCONY COLUMNS, RAILINGS & FASCIA BASIS OF DESIGN: MONARCH, ROYAL COLOUR: BLACK
			ROOF FASCIA, SOFFIT & RAINWARE BASIS OF DESIGN: MONARCH, ROYAL COLOUR: BLACK
			ASPHALT SHINGLES BASIS OF DESIGN: NO SHINGLES COLOUR: HARVARD SLATE
			ENTRY DOOR - EXTERIOR PAINT BASIS OF DESIGN: CLOVERDALE PAINT "SEASON FINALE 0208" BASIS OF DESIGN: CLOVERDALE PAINTED TO MATCH JAMES HARDIE IRON GRAY NOTE: DOOR COLOR TO MATCH SURROUNDING MATERIAL, PAINTED "SEASON FINALE" WHEN ADJACENT TO BRICK, PAINTED COLOR MATCH TO IRON GRAY WHEN ADJACENT TO IRON GRAY MATERIALS



3 BLDG 03 - SOUTH ELEVATION
DP302 1/8" = 1'-0"



4 BLDG 03 - NORTH ELEVATION
DP302 1/8" = 1'-0"

REISSUED FOR DEVELOPMENT PERMIT




SUITE 103, 10310 - 124 STREET
EDMONTON, ALBERTA
T6N 1R2 CANADA
T: (781) 862-2777
E: HELLO@ROOTSTOCK.CA

ISSUE/REVISION SCHEDULE		
DATE	DESCRIPTION	ISSUED BY
1 2026.08.11	REISSUED FOR DEVELOPMENT PERMIT	RSA

THESE DRAWINGS AND DESIGN ARE THE EXCLUSIVE PROPERTY OF ROOTSTOCK ARCHITECTURE INC. AND SHALL NOT BE USED, REPRODUCED, OR REVISED WITHOUT WRITTEN PERMISSION OF THE ARCHITECT. IN WHICH CASE THE REPRODUCTION MUST BEAR THE NAME OF ROOTSTOCK ARCHITECTURE INC. THE CONTRACTOR SHALL CHECK AND VERIFY ALL DIMENSIONS, DATUMS AND LEVELS PRIOR TO THE COMMENCEMENT OF WORK AND REPORT ALL DISCREPANCIES AND OMISSIONS TO THE ARCHITECT PRIOR TO COMMENCING WORK. DO NOT SCALE THESE DRAWINGS.

ARCHITECT SEAL:

BLOCK KEY PLAN:

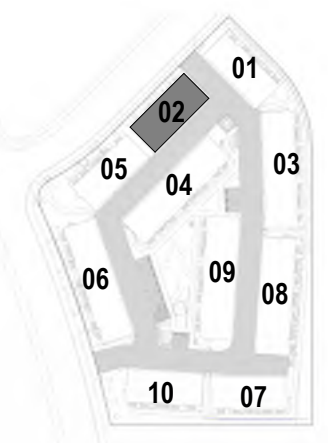

REFER TO SITE PLAN & FLOOR PLANS
FOR CONSTRUCTION NORTH
ORIENTATION OF EACH BLOCK

KEYPLAN
TRUE NORTH



CLIENT:

CANTIRO
Amazing Lives Happen Here

PROJECT:
48 HERRON RI NE, Lot 28, Block 57, Plan
2410328

SHEET TITLE:
BLDG 03 - PROPOSED
ELEVATIONS

SCALE: 1/8" = 1'-0"

DRAWN BY: CHBUD CHECKED BY: ERK

PROJECT No.: 2620

DWG. No.: **DP302**

INTENDED TO BE PRINTED ON ARCH D (24x36)




1 BLDG 04 - SOUTH EAST ELEVATION
DP303 1/8" = 1'-0"



2 BLDG 04 - SOUTH WEST ELEVATION
DP303 1/8" = 1'-0"




3 BLDG 04 - NORTH WEST ELEVATION
DP303 1/8" = 1'-0"

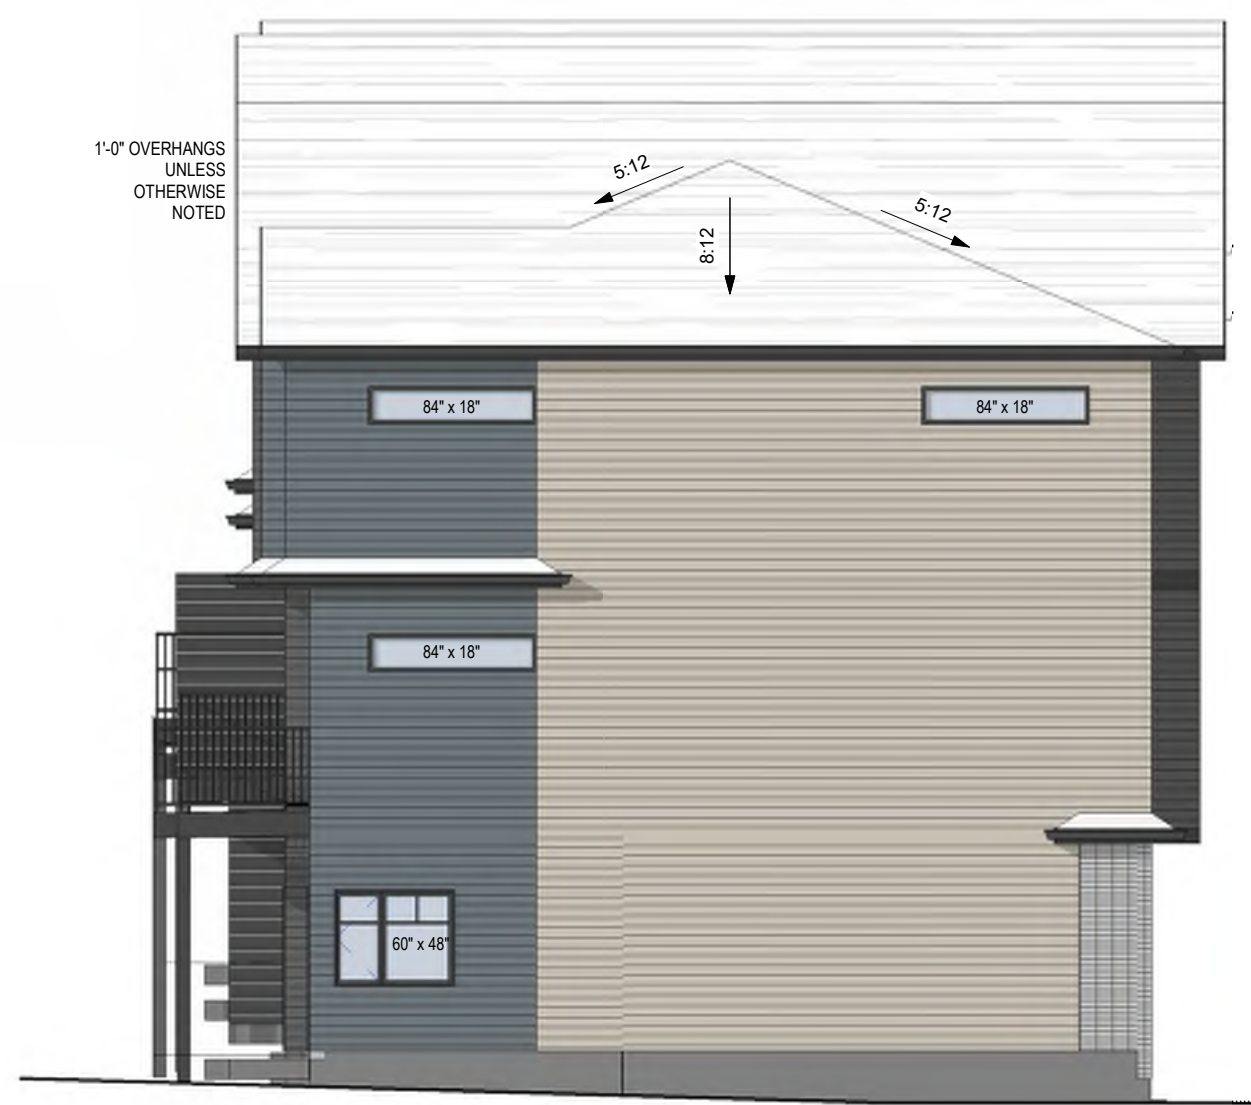


4 BLDG 04 - NORTH EAST ELEVATION
DP303 1/8" = 1'-0"


MATERIAL LEGEND

 


FIBRE CEMENT BOARD SIDING
BASIS OF DESIGN: JAMES HARDIE PANEL
COLOUR: COBBLESTONE
PROFILE + FINISH: 5" HORIZONTAL (CEDARMILL)
TRIMS: JAMES HARDIE, COLOUR MATCH TO PANEL
FLASHING: TO MATCH PANEL, CONFIRM w/ ARCHITECT

 


THIN BRICK
BASIS OF DESIGN: ENDICOTT, C/W SOLDER COURSE AT TOP
COLOUR: GRAY SANDS
FLASHING: TO MATCH BRICK, CONFIRM w/ ARCHITECT

 


FIBRE CEMENT BOARD SIDING
BASIS OF DESIGN: JAMES HARDIE
COLOUR: IRON GRAY
PROFILE + FINISH: 5" HORIZONTAL (CEDARMILL)
TRIMS: JAMES HARDIE, COLOUR MATCH TO SIDING
FLASHING: TO MATCH PANEL, CONFIRM w/ ARCHITECT

 

FIBRE CEMENT BOARD SIDING
BASIS OF DESIGN: JAMES HARDIE
COLOUR: SMOOTH BLUE
PROFILE + FINISH: 5" HORIZONTAL (CEDARMILL)
TRIMS: JAMES HARDIE, COLOUR MATCH TO SIDING
FLASHING: TO MATCH PANEL, CONFIRM w/ ARCHITECT

 


ALUMINIUM PRIVACY SCREEN
BASIS OF DESIGN: HIDENWAY
COLOUR: BLACK
PROFILE + FINISH: HORIZONTAL PLANK

 


FIBRE CEMENT PANEL
BASIS OF DESIGN: HARDIE PANEL, c/w EXPOSED FASTENERS (MATCHED)
COLOUR: IRON GRAY
PROFILE + FINISH: SMOOTH, 7' x 4' PANELS, STACKED BOND
TRIMS: JAMES HARDIE, COLOUR MATCH TO SIDING
FLASHING: TO MATCH PANEL, CONFIRM w/ ARCHITECT


INDICATES PANEL JOINT LOCATION

 


COMPOSITE WOODGRAIN PANEL
BASIS OF DESIGN: CHAMCLAD
COLOUR: SHINGLE OAK
PROFILE + FINISH: 12" SHADOWLINE PANEL w/ 2" REVEAL
TRIMS: CHAMCLAD, COLOUR TO MATCH PANEL
FLASHING: TO MATCH PANEL, CONFIRM w/ ARCHITECT

 


CONCRETE MICRO-CEMENT TOPPING
BASIS OF DESIGN: STYLE TO BE CONFIRMED w/ ARCHITECT
COLOUR: BLACK

 


OVERHEAD (GARAGE) DOOR & METER ROOM - EXTERIOR PAINT
BASIS OF DESIGN: STYLE TO BE CONFIRMED w/ ARCHITECT, PAINT TO MATCH JAMES HARDIE IRON GRAY

 


TRIM, BALCONY COLUMNS, RAILINGS & FASCIA
BASIS OF DESIGN: MONARCH, ROYAL
COLOUR: BLACK

 

ROOF FASCIA, SOFFIT & RAINWARE
BASIS OF DESIGN: MONARCH, ROYAL
COLOUR: BLACK

 

ASPHALT SHINGLES
BASIS OF DESIGN: IKO SHINGLES
COLOUR: HARVARD SLATE

 

ENTRY DOOR - EXTERIOR PAINT
BASIS OF DESIGN: CLOVERDALE PAINT "SEASON FINALE C025"
BASIS OF DESIGN: CLOVERDALE PAINTED TO MATCH JAMES HARDIE IRON GRAY
NOTE: DOOR COLOR TO MATCH SURROUNDING MATERIAL, PAINTED "SEASON FINALE" WHEN ADJACENT TO BRICK, PAINTED COLOR MATCH TO IRON GRAY WHEN ADJACENT TO IRON GRAY MATERIALS

REISSUED FOR DEVELOPMENT PERMIT



ROOTSTOCK
ARCHITECTURE

SUITE 103, 10310 - 124 STREET
EDMONTON, ALBERTA
T6N 1R2 CANADA
T: (781) 862-2777
E: HELLO@ROOTSTOCK.CA


ISSUE/REVISION SCHEDULE

DATE	DESCRIPTION	ISSUED BY
1 2026.08.11	REISSUED FOR DEVELOPMENT PERMIT	RSA

THESE DRAWINGS AND DESIGN ARE THE EXCLUSIVE PROPERTY OF ROOTSTOCK ARCHITECTURE INC. AND SHALL NOT BE USED, REPRODUCED, OR REVISED WITHOUT WRITTEN PERMISSION OF THE ARCHITECT. IN WHICH CASE THE REPRODUCTION MUST BEAR THE NAME OF ROOTSTOCK ARCHITECTURE INC.
THE CONTRACTOR SHALL CHECK AND VERIFY ALL DIMENSIONS, DATUMS AND LEVELS PRIOR TO THE COMMENCEMENT OF WORK AND REPORT ALL DISCREPANCIES AND OMISSIONS TO THE ARCHITECT PRIOR TO COMMENCING WORK.
DO NOT SCALE THESE DRAWINGS.

ARCHITECT SEAL:

BLOCK KEY PLAN:

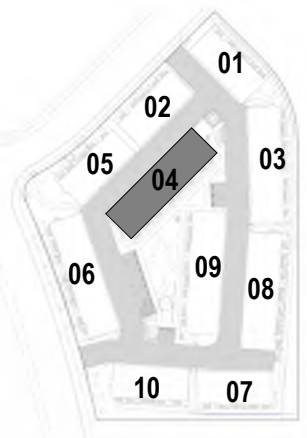

REFER TO SITE PLAN & FLOOR PLANS
FOR CONSTRUCTION NORTH
ORIENTATION OF EACH BLOCK

KEYPLAN
TRUE NORTH



CLIENT:

CANTIRO
Amazing Lives Happen Here

PROJECT:
48 HERRON RI NE, Lot 28, Block 57, Plan
2410328

SHEET TITLE:
BLDG 04 - PROPOSED
ELEVATIONS

SCALE: 1/8" = 1'-0"

DRAWN BY: CHBUD CHECKED BY: ERK

PROJECT No.: 2620

DWG. No.:

DP303

INTENDED TO BE PRINTED ON ARCH D (24x36)

CANTIRO LIVINGSTON



ROOTSTOCK
ARCHITECTURE

SUITE 103, 10310 - 124 STREET
EDMONTON, ALBERTA
T6N 1R2 CANADA
T: (781) 862-2777
E: HELLO@ROOTSTOCK.CA


ISSUE/REVISION SCHEDULE

DATE	DESCRIPTION	ISSUED BY
1 2026.08.11	REISSUED FOR DEVELOPMENT PERMIT	RSA

THESE DRAWINGS AND DESIGN ARE THE EXCLUSIVE PROPERTY OF ROOTSTOCK ARCHITECTURE INC. AND SHALL NOT BE USED, REPRODUCED, OR REVISED WITHOUT WRITTEN PERMISSION OF THE ARCHITECT. IN WHICH CASE THE REPRODUCTION MUST BEAR THE NAME OF ROOTSTOCK ARCHITECTURE INC.
THE CONTRACTOR SHALL CHECK AND VERIFY ALL DIMENSIONS, DATUMS AND LEVELS PRIOR TO THE COMMENCEMENT OF WORK AND REPORT ALL DISCREPANCIES AND OMISSIONS TO THE ARCHITECT PRIOR TO COMMENCING WORK.
DO NOT SCALE THESE DRAWINGS.

ARCHITECT SEAL:

BLOCK KEY PLAN:

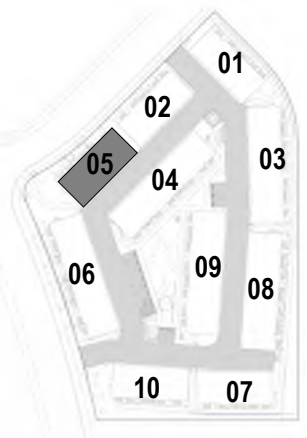

REFER TO SITE PLAN & FLOOR PLANS
FOR CONSTRUCTION NORTH
ORIENTATION OF EACH BLOCK

KEYPLAN
TRUE NORTH



CLIENT:

CANTIRO
Amazing Lives Happen Here

PROJECT:
48 HERRON RD NE, Lot 28, Block 57, Plan
2410329

SHEET TITLE:
BLDG 05 - PROPOSED
ELEVATIONS

SCALE: 1/8" = 1'-0"

DRAWN BY: CHBUD CHECKED BY: ERK

PROJECT No.: 2520


DWG. No.:

DP304

INTENDED TO BE PRINTED ON ARCH D (24x36)



1 BLOCK 05 - NORTH WEST ELEVATION
DP304 1/8" = 1'-0"

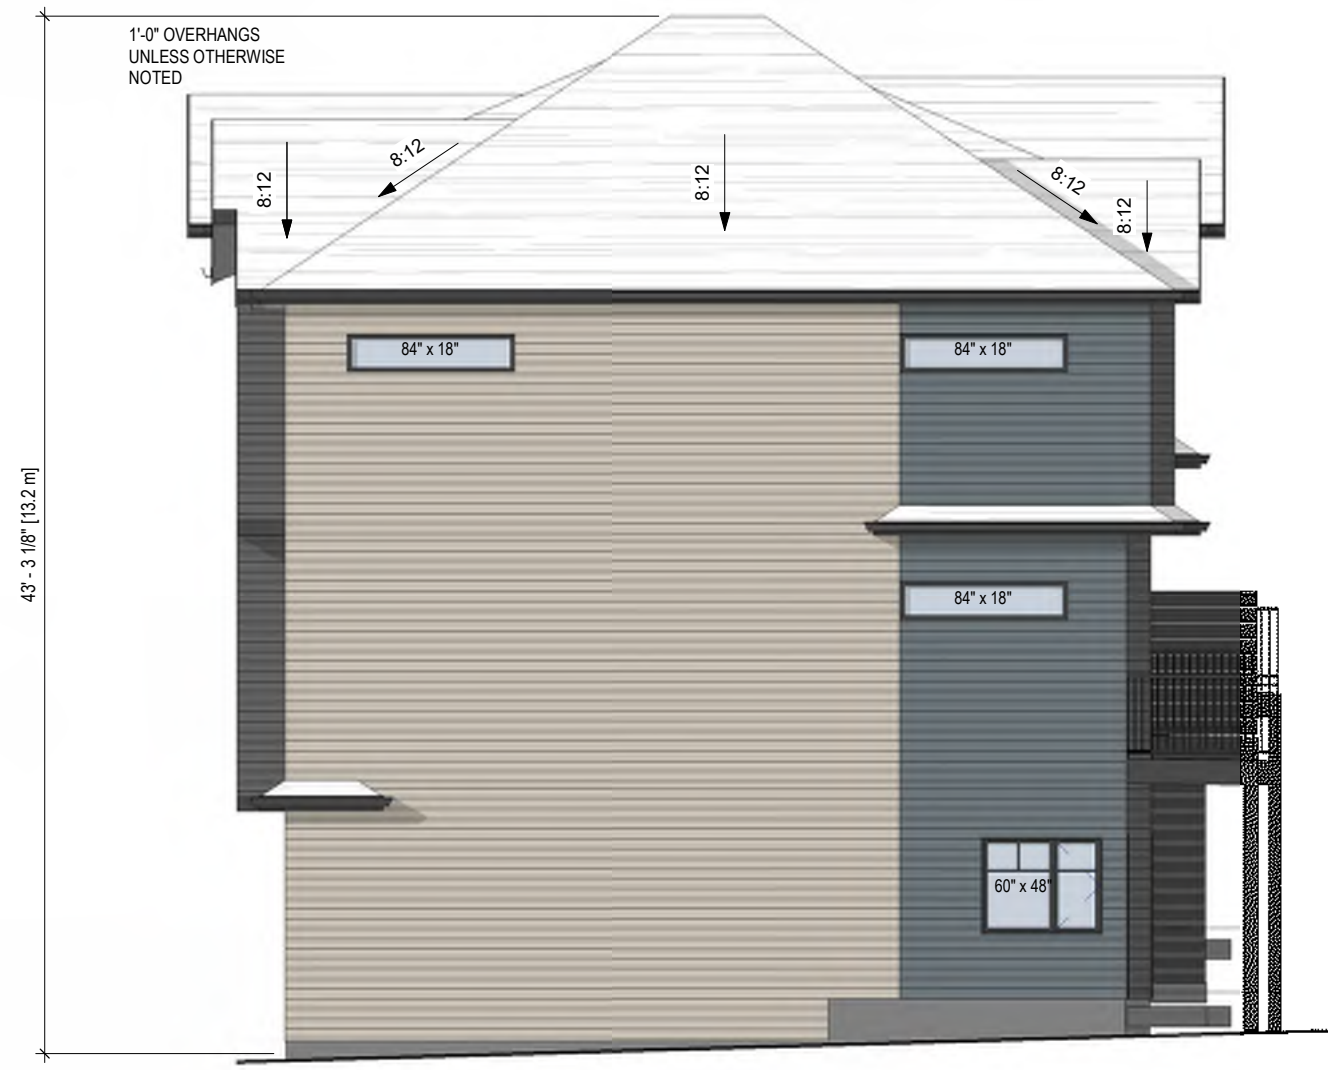

2 BLOCK 05 - NORTH EAST ELEVATION
DP304 1/8" = 1'-0"




3 BLOCK 05 - SOUTH EAST ELEVATION
DP304 1/8" = 1'-0"




4 BLOCK 05 - SOUTH WEST ELEVATION
DP304 1/8" = 1'-0"

MATERIAL LEGEND

 

FIBRE CEMENT BOARD SIDING
BASIS OF DESIGN: JAMES HARDIE PANEL
COLOUR: CORBESTONE
PROFILE + FINISH: 5" HORIZONTAL (CEDARMILL)
TRIMS: JAMES HARDIE, COLOUR MATCH TO PANEL
FLASHING: TO MATCH PANEL, CONFIRM w/ ARCHITECT

 

THIN BRICK
BASIS OF DESIGN: ENDICOTT, CW SOLDER COURSE AT TOP
COLOUR: GRAY SANDS
FLASHING: TO MATCH BRICK, CONFIRM w/ ARCHITECT




FIBRE CEMENT BOARD SIDING
BASIS OF DESIGN: JAMES HARDIE
COLOUR: IRON GRAY
PROFILE + FINISH: 5" HORIZONTAL (CEDARMILL)
TRIMS: JAMES HARDIE, COLOUR MATCH TO SIDING
FLASHING: TO MATCH PANEL, CONFIRM w/ ARCHITECT



FIBRE CEMENT BOARD SIDING
BASIS OF DESIGN: JAMES HARDIE
COLOUR: BOOTHBAY BLUE
PROFILE + FINISH: 5" HORIZONTAL (CEDARMILL)
TRIMS: JAMES HARDIE, COLOUR MATCH TO SIDING
FLASHING: TO MATCH PANEL, CONFIRM w/ ARCHITECT




ALUMINUM PRIVACY SCREEN
BASIS OF DESIGN: HIDEAWAY
COLOUR: BLACK
PROFILE + FINISH: HORIZONTAL PLANK

 

FIBRE CEMENT PANEL
BASIS OF DESIGN: HARDIE PANEL c/w EXPOSED FASTENERS (MATCHED)
COLOUR: IRON GRAY
PROFILE + FINISH: SMOOTH 2" x 4" PANELS, STACKED BOND
TRIMS: EZTRIM COLOUR TO MATCH PANEL
FLASHING: TO MATCH PANEL, CONFIRM w/ ARCHITECT

INDICATES PANEL
JOINT LOCATION

 

COMPOSITE WOODGRAIN PANEL
BASIS OF DESIGN: CHAMCLAD
COLOUR: SUNBLEACHED OAK
PROFILE + FINISH: 12" SHADOWLINE PANEL w/ 2" REVEAL
TRIMS: CHAMCLAD, COLOUR TO MATCH PANEL
FLASHING: TO MATCH PANEL, CONFIRM w/ ARCHITECT



CONCRETE MICRO-CEMENT TOPPING
BASIS OF DESIGN: STYLE TO BE CONFIRMED w/ ARCHITECT




OVERHEAD (GARAGE) DOOR & METER ROOM - EXTERIOR PAINT
BASIS OF DESIGN: STYLE TO BE CONFIRMED w/ ARCHITECT, PAINT
TO MATCH JAMES HARDIE IRON GRAY




TRIM, BALCONY COLUMNS, RAILINGS & FASCIA
BASIS OF DESIGN: MONARCH ROYAL
COLOUR: BLACK



ROOF FASCIA, SOFFIT & RAINWARE
BASIS OF DESIGN: MONARCH ROYAL
COLOUR: BLACK

 

ASPHALT SHINGLES
BASIS OF DESIGN: KO SHINGLES
COLOUR: HARVARD SLATE

 

ENTRY DOOR - EXTERIOR PAINT
BASIS OF DESIGN: CLOVERDALE PAINT "SEASON FINALE C0267"
BASIS OF DESIGN: CLOVERDALE PAINTED TO MATCH JAMES HARDIE
IRON GRAY

NOTE: DOOR COLOR TO MATCH SURROUNDING MATERIAL. PAINTED
"SEASON FINALE" WHEN ADJACENT TO BRICK; PAINTED COLOR MATCH
TO IRON GRAY WHEN ADJACENT TO IRON GRAY MATERIALS



1 BLDG 06 - WEST ELEVATION
DP305 1/8" = 1'-0"



2 BLDG 06 - NORTH ELEVATION
DP305 1/8" = 1'-0"



3 BLDG 06 - EAST ELEVATION
DP305 1/8" = 1'-0"



4 BLDG 06 - SOUTH ELEVATION
DP305 1/8" = 1'-0"

MATERIAL LEGEND

- | | | | |
|--|---|--|---|
| E1
FIBRE CEMENT BOARD SIDING
BASIS OF DESIGN: JAMES HARDIE PANEL
COLOUR: COBBLESTONE
PROFILE + FINISH: 5" HORIZONTAL (CEDARMILL)
TRIMS: JAMES HARDIE, COLOUR MATCH TO PANEL
FLASHING: TO MATCH PANEL, CONFIRM w/ ARCHITECT | E4
FIBRE CEMENT BOARD SIDING
BASIS OF DESIGN: JAMES HARDIE
COLOUR: MOUNTAIN SAKE
PROFILE + FINISH: 5" HORIZONTAL (CEDARMILL)
TRIMS: JAMES HARDIE, COLOUR MATCH TO SIDING
FLASHING: TO MATCH PANEL, CONFIRM w/ ARCHITECT | E7
COMPOSITE WOODGRAIN PANEL
BASIS OF DESIGN: CHAMCLAD
COLOUR: SUNBLEACHED OAK
PROFILE + FINISH: 12" SHADOWLINE PANEL w/ 2" REVEAL
TRIMS: CHAMCLAD, COLOUR TO MATCH PANEL
FLASHING: TO MATCH PANEL, CONFIRM w/ ARCHITECT | E10
TRIM, BALCONY COLUMNS, RAILINGS & FASCIA
BASIS OF DESIGN: MONARCH, ROYAL
COLOUR: BLACK |
| E2
THIN BRICK
BASIS OF DESIGN: ENDICOTT
COLOUR: GRAY SANDS
FLASHING: TO MATCH BRICK, CONFIRM w/ ARCHITECT | E5
ALUMINUM PRIVACY SCREEN
BASIS OF DESIGN: HIDEAWAY
COLOUR: BLACK
PROFILE + FINISH: HORIZONTAL PLANK | E8
CONCRETE MICRO-CEMENT TOPPING
BASIS OF DESIGN: STYLE TO BE CONFIRMED w/ ARCHITECT | E11
ROOF FASCIA, SOFFIT & RAINWARE
BASIS OF DESIGN: MONARCH, ROYAL
COLOUR: BLACK |
| E3
FIBRE CEMENT BOARD SIDING
BASIS OF DESIGN: JAMES HARDIE
COLOUR: IRON GRAY
PROFILE + FINISH: 5" HORIZONTAL (CEDARMILL)
TRIMS: JAMES HARDIE, COLOUR MATCH TO SIDING
FLASHING: TO MATCH PANEL, CONFIRM w/ ARCHITECT | E6
FIBRE CEMENT PANEL
BASIS OF DESIGN: HARDIE PANEL, c/w EXPOSED FASTENERS (MATCHED)
COLOUR: IRON GRAY
PROFILE + FINISH: SMOOTH, 2" x 4" PANELS, STACKED BOND
TRIMS: EXTRIM, COLOUR TO MATCH PANEL
FLASHING: TO MATCH PANEL, CONFIRM w/ ARCHITECT | E9
OVERHEAD (GARAGE) DOOR & METER ROOM - EXTERIOR PAINT
BASIS OF DESIGN: STYLE TO BE CONFIRMED w/ ARCHITECT, PAINT TO MATCH JAMES HARDIE IRON GRAY | E12
ASPHALT SHINGLES
BASIS OF DESIGN: MO SHINGLES
COLOUR: HARVARD SLATE |
- E13
ENTRY DOOR - EXTERIOR PAINT
BASIS OF DESIGN: CLOVERDALE PAINT "SEASON FINALE C050"
BASIS OF DESIGN: CLOVERDALE PAINTED TO MATCH JAMES HARDIE IRON GRAY
NOTE: DOOR COLOR TO MATCH SURROUNDING MATERIAL, PAINTED "SEASON FINALE" WHEN ADJACENT TO BRICK, PAINTED COLOR MATCH TO IRON GRAY WHEN ADJACENT TO IRON GRAY MATERIALS

REISSUED FOR DEVELOPMENT PERMIT



ROOTSTOCK
ARCHITECTURE

SUITE 103, 10310 - 124 STREET
EDMONTON, ALBERTA
T6N 1R2 CANADA
T: (781) 862-2777
E: HELLO@ROOTSTOCK.CA


ISSUE/REVISION SCHEDULE

DATE	DESCRIPTION	ISSUED BY
1 2026.08.11	REISSUED FOR DEVELOPMENT PERMIT	RSA

THESE DRAWINGS AND DESIGN ARE THE EXCLUSIVE PROPERTY OF ROOTSTOCK ARCHITECTURE INC. AND SHALL NOT BE USED, REPRODUCED, OR REVISED WITHOUT WRITTEN PERMISSION OF THE ARCHITECT. IN WHICH CASE THE REPRODUCTION MUST BEAR THE NAME OF ROOTSTOCK ARCHITECTURE INC.
THE CONTRACTOR SHALL CHECK AND VERIFY ALL DIMENSIONS, DATUMS AND LEVELS PRIOR TO THE COMMENCEMENT OF WORK AND REPORT ALL DISCREPANCIES AND OMISSIONS TO THE ARCHITECT PRIOR TO COMMENCING WORK.
DO NOT SCALE THESE DRAWINGS.

ARCHITECT SEAL:

BLOCK KEY PLAN:

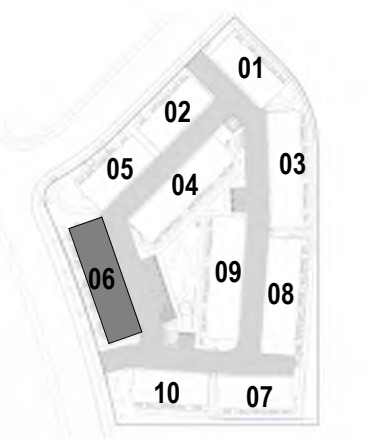

REFER TO SITE PLAN & FLOOR PLANS
FOR CONSTRUCTION NORTH
ORIENTATION OF EACH BLOCK



CLIENT:

CANTIRO
Amazing Lives Happen Here

PROJECT:
48 HERRON RI NE, Lot 28, Block 57, Plan
2410328

SHEET TITLE:
BLDG 06 - PROPOSED
ELEVATIONS

SCALE: 1/8" = 1'-0"

DRAWN BY: CHBJD CHECKED BY: ERK

PROJECT No.: 2520

DWG. No.:

DP305

CANTIRO LIVINGSTON

INTENDED TO BE PRINTED ON ARCH D (24x36)



1 BLOCK 07 - SOUTH ELEVATION
1/8" = 1'-0"



2 BLDG 07 - EAST ELEVATION
1/8" = 1'-0"
















3 BLOCK 07 - NORTH ELEVATION
1/8" = 1'-0"



4 BLOCK 07 - WEST ELEVATION
1/8" = 1'-0"

MATERIAL LEGEND

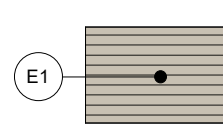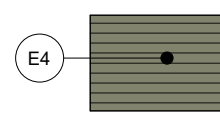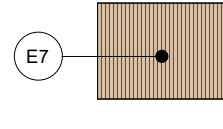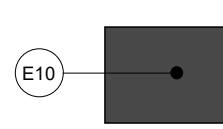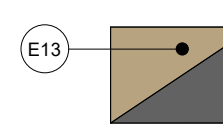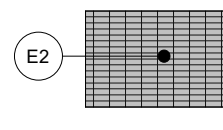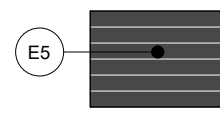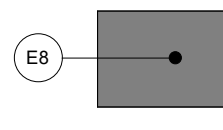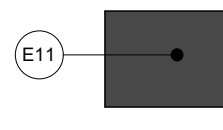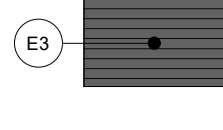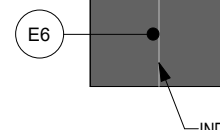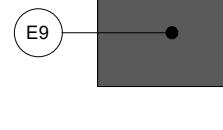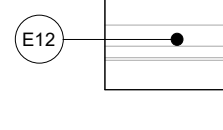- | | | | | |
|---|--|---|---|---|
|  <p>E1 FIBRE CEMENT BOARD SIDING
BASIS OF DESIGN: JAMES HARDIE PANEL
COLOUR: COBBLESTONE
PROFILE + FINISH: 5" HORIZONTAL (CEDARMILL)
TRIMS: JAMES HARDIE, COLOUR MATCH TO PANEL
FLASHING: TO MATCH PANEL, CONFIRM w/ ARCHITECT</p> |  <p>E4 FIBRE CEMENT BOARD SIDING
BASIS OF DESIGN: JAMES HARDIE
COLOUR: MOUNTAIN SAGE
PROFILE + FINISH: 5" HORIZONTAL (CEDARMILL)
TRIMS: JAMES HARDIE, COLOUR MATCH TO SIDING
FLASHING: TO MATCH PANEL, CONFIRM w/ ARCHITECT</p> |  <p>E7 COMPOSITE WOODGRAIN PANEL
BASIS OF DESIGN: CHAMCLAD
COLOUR: SUNBLEACHED OAK
PROFILE + FINISH: 12" SHADOWLINE PANEL w/ 2" REVEAL
TRIMS: CHAMCLAD, COLOUR TO MATCH PANEL
FLASHING: TO MATCH PANEL, CONFIRM w/ ARCHITECT</p> |  <p>E10 TRIM, BALCONY COLUMNS, RAILINGS & FASCIA
BASIS OF DESIGN: MONARCH, ROYAL
COLOUR: BLACK</p> |  <p>E13 ENTRY DOOR - EXTERIOR PAINT
BASIS OF DESIGN: CLOVERDALE PAINT "SEASON FINALE C020"
BASIS OF DESIGN: CLOVERDALE PAINTED TO MATCH JAMES HARDIE
IRON GRAY
NOTE: DOOR COLOR TO MATCH SURROUNDING MATERIAL, PAINTED "SEASON FINALE" WHEN ADJACENT TO BRICK, PAINTED COLOR MATCH TO IRON GRAY WHEN ADJACENT TO IRON GRAY MATERIALS</p> |
|  <p>E2 THIN BRICK
BASIS OF DESIGN: ENDICOTT
COLOUR: GRAY SANDS
FLASHING: TO MATCH BRICK, CONFIRM w/ ARCHITECT</p> |  <p>E5 ALUMINUM PRIVACY SCREEN
BASIS OF DESIGN: HIDEAWAY
COLOUR: BLACK
PROFILE + FINISH: HORIZONTAL PLANK</p> |  <p>E8 CONCRETE MICRO-CEMENT TOPPING
BASIS OF DESIGN: STYLE TO BE CONFIRMED w/ ARCHITECT</p> |  <p>E11 ROOF FASCIA, SOFFIT & RAINWARE
BASIS OF DESIGN: MONARCH, ROYAL
COLOUR: BLACK</p> | |
|  <p>E3 FIBRE CEMENT BOARD SIDING
BASIS OF DESIGN: JAMES HARDIE
COLOUR: IRON GRAY
PROFILE + FINISH: 5" HORIZONTAL (CEDARMILL)
TRIMS: JAMES HARDIE, COLOUR MATCH TO SIDING
FLASHING: TO MATCH PANEL, CONFIRM w/ ARCHITECT</p> |  <p>E6 FIBRE CEMENT PANEL
BASIS OF DESIGN: HARDIE PANEL, c/w EXPOSED FASTENERS (MATCHED)
COLOUR: IRON GRAY
PROFILE + FINISH: SMOOTH, 2" x 4" PANELS, STACKED BOND
TRIMS: EXTRIM, COLOUR TO MATCH PANEL
FLASHING: TO MATCH PANEL, CONFIRM w/ ARCHITECT</p> |  <p>E9 OVERHEAD (GARAGE) DOOR & METER ROOM - EXTERIOR PAINT
BASIS OF DESIGN: STYLE TO BE CONFIRMED w/ ARCHITECT, PAINT TO MATCH JAMES HARDIE IRON GRAY</p> |  <p>E12 ASPHALT SHINGLES
BASIS OF DESIGN: NO SHINGLES
COLOUR: HARVARD SLATE</p> | |



ROOTSTOCK
ARCHITECTURE

SUITE 103, 10310 - 124 STREET
EDMONTON, ALBERTA
T6N 1R2 CANADA
T: (780) 862-2777
E: HELLO@ROOTSTOCK.CA


ISSUE/REVISION SCHEDULE

DATE	DESCRIPTION	ISSUED BY
1 2026.08.11	REISSUED FOR DEVELOPMENT PERMIT	RSA

THESE DRAWINGS AND DESIGN ARE THE EXCLUSIVE PROPERTY OF ROOTSTOCK ARCHITECTURE INC. AND SHALL NOT BE USED, REPRODUCED, OR REVISED WITHOUT WRITTEN PERMISSION OF THE ARCHITECT. IN WHICH CASE THE REPRODUCTION MUST BEAR THE NAME OF ROOTSTOCK ARCHITECTURE INC. THE CONTRACTOR SHALL CHECK AND VERIFY ALL DIMENSIONS, DATUMS AND LEVELS PRIOR TO THE COMMENCEMENT OF WORK AND REPORT ALL DISCREPANCIES AND OMISSIONS TO THE ARCHITECT PRIOR TO COMMENCING WORK. DO NOT SCALE THESE DRAWINGS.

ARCHITECT SEAL:

BLOCK KEY PLAN:

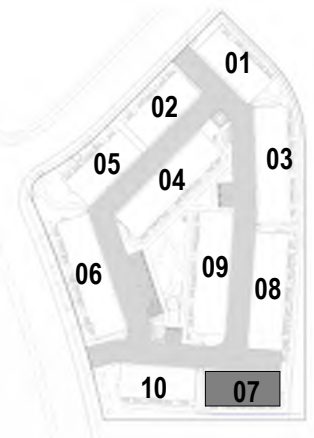

REFER TO SITE PLAN & FLOOR PLANS
FOR CONSTRUCTION NORTH
ORIENTATION OF EACH BLOCK

KEYPLAN
TRUE NORTH



CLIENT:

CANTIRO
Amazing Lives Happen Here

PROJECT:
48 HERRON RI NE, Lot 28, Block 57, Plan
2410328

SHEET TITLE:
BLDG 07 - PROPOSED
ELEVATIONS

SCALE: 1/8" = 1'-0"
DRAWN BY: CHBUD CHECKED BY: ERK

PROJECT No.: 2620

DWG. No.:

DP306

INTENDED TO BE PRINTED ON ARCH D (24x36)

CANTIRO LIVINGSTON



1 BLDG 08- EAST ELEVATION
1/8" = 1'-0"



2 BLDG 08 - NORTH ELEVATION
1/8" = 1'-0"



3 BLDG 08 - WEST ELEVATION
1/8" = 1'-0"




4 BLDG 08 - SOUTH ELEVATION
1/8" = 1'-0"

MATERIAL LEGEND



FIBRE CEMENT BOARD SIDING
BASIS OF DESIGN: JAMES HARDIE PANEL
COLOUR: CORBELSTONE
PROFILE - FINISH: 5" HORIZONTAL (CEDARMILL)
TRIMS: JAMES HARDIE, COLOUR MATCH TO PANEL
FLASHING: TO MATCH PANEL, CONFIRM w/ ARCHITECT

 

THIN BRICK
BASIS OF DESIGN: ENDICOTT, OW SOLDER COURSE AT TOP
COLOUR: GRAY SANDS
FLASHING: TO MATCH BRICK, CONFIRM w/ ARCHITECT




FIBRE CEMENT BOARD SIDING
BASIS OF DESIGN: JAMES HARDIE
COLOUR: IRON GRAY
PROFILE - FINISH: 5" HORIZONTAL (CEDARMILL)
TRIMS: JAMES HARDIE, COLOUR MATCH TO SIDING
FLASHING: TO MATCH PANEL, CONFIRM w/ ARCHITECT




FIBRE CEMENT BOARD SIDING
BASIS OF DESIGN: JAMES HARDIE
COLOUR: BOOTHBAY BLUE
PROFILE - FINISH: 5" HORIZONTAL (CEDARMILL)
TRIMS: JAMES HARDIE, COLOUR MATCH TO SIDING
FLASHING: TO MATCH PANEL, CONFIRM w/ ARCHITECT



ALUMINUM PRIVACY SCREEN
BASIS OF DESIGN: HIDEAWAY
COLOUR: BLACK
PROFILE - FINISH: HORIZONTAL PLANK

 

FIBRE CEMENT PANEL
BASIS OF DESIGN: HARDIE PANEL, OW EXPOSED FASTENERS (MATCHED)
COLOUR: IRON GRAY
PROFILE - FINISH: SMOOTH, 2" x 4" PANELS, STACKED BOND
TRIMS: EXTRIM, COLOUR TO MATCH PANEL
FLASHING: TO MATCH PANEL, CONFIRM w/ ARCHITECT

 

COMPOSITE WOODGRAIN PANEL
BASIS OF DESIGN: CHAMLOAD
COLOUR: SHIMBLEACHED OAK
PROFILE - FINISH: 12" SHADOWLINE PANEL w/ 2" REVEAL
TRIMS: CHAMLOAD, COLOUR TO MATCH PANEL
FLASHING: TO MATCH PANEL, CONFIRM w/ ARCHITECT




CONCRETE MICRO-CEMENT TOPPING
BASIS OF DESIGN: STYLE TO BE CONFIRMED w/ ARCHITECT



OVERHEAD (GARAGE) DOOR & METER ROOM - EXTERIOR PAINT
BASIS OF DESIGN: STYLE TO BE CONFIRMED w/ ARCHITECT, PAINT TO MATCH JAMES HARDIE IRON GRAY



TRIM, BALCONY COLUMNS, RAILINGS & FASCIA
BASIS OF DESIGN: MONARCH, ROYAL
COLOUR: BLACK

 

ROOF FASCIA, SOFFIT & RAINWARE
BASIS OF DESIGN: MONARCH, ROYAL
COLOUR: BLACK



ASPHALT SHINGLES
BASIS OF DESIGN: IRON SHINGLES
COLOUR: HARVARD SLATE



ENTRY DOOR - EXTERIOR PAINT
BASIS OF DESIGN: CLOVERDALE PAINT "SEASON FINALE 02051"
BASIS OF DESIGN: CLOVERDALE PAINTED TO MATCH JAMES HARDIE IRON GRAY

NOTE: DOOR COLOR TO MATCH SURROUNDING MATERIAL, PAINTED "SEASON FINALE" WHEN ADJACENT TO BRICK, PAINTED COLOR MATCH TO IRON GRAY WHEN ADJACENT TO IRON GRAY MATERIALS

REISSUED FOR DEVELOPMENT PERMIT



ROOTSTOCK
ARCHITECTURE

SUITE 103, 10310 - 124 STREET
EDMONTON, ALBERTA
T6N 1R2 CANADA
T: (781) 862-2777
E: HELLO@ROOTSTOCK.CA


ISSUE/REVISION SCHEDULE

DATE	DESCRIPTION	ISSUED BY
1 2026.08.11	REISSUED FOR DEVELOPMENT PERMIT	RSA

THESE DRAWINGS AND DESIGN ARE THE EXCLUSIVE PROPERTY OF ROOTSTOCK ARCHITECTURE INC. AND SHALL NOT BE USED, REPRODUCED, OR REVISED WITHOUT WRITTEN PERMISSION OF THE ARCHITECT. IN WHICH CASE THE REPRODUCTION MUST BEAR THE NAME OF ROOTSTOCK ARCHITECTURE INC. THE CONTRACTOR SHALL CHECK AND VERIFY ALL DIMENSIONS, DATUMS AND LEVELS PRIOR TO THE COMMENCEMENT OF WORK AND REPORT ALL DISCREPANCIES AND OMISSIONS TO THE ARCHITECT PRIOR TO COMMENCING WORK. DO NOT SCALE THESE DRAWINGS.

ARCHITECT SEAL:

BLOCK KEY PLAN:

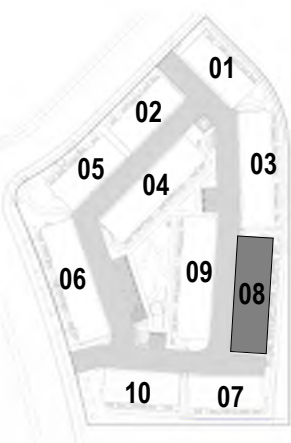

REFER TO SITE PLAN & FLOOR PLANS
FOR CONSTRUCTION NORTH
ORIENTATION OF EACH BLOCK

KEYPLAN
TRUE NORTH



CLIENT:

CANTIRO
Amazing Lives Happen Here

PROJECT:
48 HERRON RI NE, Lot 28, Block 57, Plan
2410328

SHEET TITLE:
BLDG 08 - PROPOSED
ELEVATIONS

SCALE: 1/8" = 1'-0"

DRAWN BY: CHBUD CHECKED BY: ERK

PROJECT No.: 2520

DWG. No.:

DP307

INTENDED TO BE PRINTED ON ARCH D (24x36)

CANTIRO LIVINGSTON



1 BLDG 09 - WEST ELEVATION
DP308 1/8" = 1'-0"



2 BLDG 09 - NORTH ELEVATION
DP308 1/8" = 1'-0"



3 BLDG 09 - EAST ELEVATION
DP308 1/8" = 1'-0"



4 BLDG 09 - SOUTH ELEVATION
DP308 1/8" = 1'-0"

MATERIAL LEGEND

E1		FIBRE CEMENT BOARD SIDING BASIS OF DESIGN: JAMES HARDIE PANEL COLOUR: COBBLESTONE PROFILE + FINISH: 6" HORIZONTAL (CEDARMILL) TRIMS: JAMES HARDIE, COLOUR MATCH TO PANEL FLASHING: TO MATCH PANEL, CONFIRM w/ ARCHITECT	E4		FIBRE CEMENT BOARD SIDING BASIS OF DESIGN: JAMES HARDIE COLOUR: MOUNTAIN SAGE PROFILE + FINISH: 6" HORIZONTAL (CEDARMILL) TRIMS: JAMES HARDIE, COLOUR MATCH TO SIDING FLASHING: TO MATCH PANEL, CONFIRM w/ ARCHITECT	E7		COMPOSITE WOODGRAIN PANEL BASIS OF DESIGN: CHAMCLAD COLOUR: SUNBLEACHED OAK PROFILE + FINISH: 12" SHADOWLINE PANEL w/ 2" REVEAL TRIMS: CHAMCLAD, COLOUR TO MATCH PANEL FLASHING: TO MATCH PANEL, CONFIRM w/ ARCHITECT	E10		TRIM, BALCONY COLUMNS, RAILINGS & FASCIA BASIS OF DESIGN: MONARCH, ROYAL COLOUR: BLACK
E2		THIN BRICK BASIS OF DESIGN: ENDICOTT COLOUR: GRAY SANDS FLASHING: TO MATCH BRICK, CONFIRM w/ ARCHITECT	E5		ALUMINUM PRIVACY SCREEN BASIS OF DESIGN: HIDEAWAY COLOUR: BLACK PROFILE + FINISH: HORIZONTAL PLANK	E8		CONCRETE MICRO-CEMENT TOPPING BASIS OF DESIGN: STYLE TO BE CONFIRMED W/ ARCHITECT	E11		ROOF FASCIA, SOFFIT & RAINWARE BASIS OF DESIGN: MONARCH, ROYAL COLOUR: BLACK
E3		FIBRE CEMENT BOARD SIDING BASIS OF DESIGN: JAMES HARDIE COLOUR: IRON GRAY PROFILE + FINISH: 6" HORIZONTAL (CEDARMILL) TRIMS: JAMES HARDIE, COLOUR MATCH TO SIDING FLASHING: TO MATCH PANEL, CONFIRM w/ ARCHITECT	E6		FIBRE CEMENT PANEL BASIS OF DESIGN: HARDIE PANEL, c/w EXPOSED FASTENERS (MATCHED) COLOUR: IRON GRAY PROFILE + FINISH: SMOOTH, 2" x 4" PANELS, STACKED BOND TRIMS: EXTRIM, COLOUR TO MATCH PANEL FLASHING: TO MATCH PANEL, CONFIRM w/ ARCHITECT	E9		OVERHEAD (GARAGE) DOOR & METER ROOM - EXTERIOR PANEL BASIS OF DESIGN: STYLE TO BE CONFIRMED W/ ARCHITECT, PAINT TO MATCH JAMES HARDIE IRON GRAY	E12		ASPHALT SHINGLES BASIS OF DESIGN: NO SHINGLES COLOUR: HARVARD SLATE

REISSUED FOR DEVELOPMENT PERMIT



ROOTSTOCK
ARCHITECTURE

SUITE 103, 10310 - 124 STREET
EDMONTON, ALBERTA
T6N 1R2 CANADA
T: (781) 862-2777
E: HELLO@ROOTSTOCK.CA


ISSUE/REVISION SCHEDULE

DATE	DESCRIPTION	ISSUED BY
1 2026.08.11	REISSUED FOR DEVELOPMENT PERMIT	RSA

THESE DRAWINGS AND DESIGN ARE THE EXCLUSIVE PROPERTY OF ROOTSTOCK ARCHITECTURE INC. AND SHALL NOT BE USED, REPRODUCED, OR REVISED WITHOUT WRITTEN PERMISSION OF THE ARCHITECT. IN WHICH CASE THE REPRODUCTION MUST BEAR THE NAME OF ROOTSTOCK ARCHITECTURE INC. THE CONTRACTOR SHALL CHECK AND VERIFY ALL DIMENSIONS, DATUMS AND LEVELS PRIOR TO THE COMMENCEMENT OF WORK AND REPORT ALL DISCREPANCIES AND OMISSIONS TO THE ARCHITECT PRIOR TO COMMENCING WORK. DO NOT SCALE THESE DRAWINGS.

ARCHITECT SEAL:

BLOCK KEY PLAN:

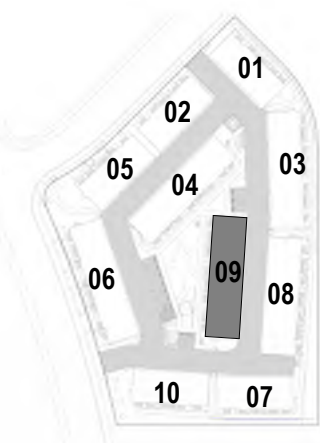

REFER TO SITE PLAN & FLOOR PLANS
FOR CONSTRUCTION NORTH
ORIENTATION OF EACH BLOCK

KEYPLAN

TRUE NORTH



CLIENT:

CANTIRO
Amazing Lives Happen Here

PROJECT:
48 HERRON RI NE, Lot 28, Block 57, Plan
2410328

SHEET TITLE:
BLDG 09 - PROPOSED
ELEVATIONS

SCALE: 1/8" = 1'-0"

DRAWN BY: CHBUD CHECKED BY: ERK

PROJECT No.: 2520

DWG. No.:

DP308

INTENDED TO BE PRINTED ON ARCH D (24x36)



1 BLOCK 10 - SOUTH ELEVATION
DP309 1/8" = 1'-0"



3 BLOCK 10 - NORTH ELEVATION
DP309 1/8" = 1'-0"



2 BLOCK 10 - WEST ELEVATION
DP309 1/8" = 1'-0"



4 BLOCK 10 - EAST ELEVATION
DP309 1/8" = 1'-0"

MATERIAL LEGEND

	FIBRE CEMENT BOARD SIDING BASIS OF DESIGN: JAMES HARDIE PANEL COLOUR: COBBLESTONE PROFILE • FINISH: 5" HORIZONTAL (CEDARMILL) TRIMS: JAMES HARDIE, COLOUR MATCH TO PANEL FLASHING: TO MATCH PANEL, CONFIRM w/ ARCHITECT		FIBRE CEMENT BOARD SIDING BASIS OF DESIGN: JAMES HARDIE COLOUR: BOOTHBAY BLUE PROFILE • FINISH: 5" HORIZONTAL (CEDARMILL) TRIMS: JAMES HARDIE, COLOUR MATCH TO SIDING FLASHING: TO MATCH PANEL, CONFIRM w/ ARCHITECT		COMPOSITE WOODGRAIN PANEL BASIS OF DESIGN: CHAMCLAD COLOUR: SUNBLEACHED OAK PROFILE • FINISH: 12" SHADOWLINE PANEL w/ 2" REVEAL TRIMS: CHAMCLAD, COLOUR TO MATCH PANEL FLASHING: TO MATCH PANEL, CONFIRM w/ ARCHITECT		TRIM, BALCONY COLUMNS, RAILINGS & FASCIA BASIS OF DESIGN: MONARCH, ROYAL COLOUR: BLACK		ROOF FASCIA, SOFFIT & RAINWARE BASIS OF DESIGN: MONARCH, ROYAL COLOUR: BLACK
	THIN BRICK BASIS OF DESIGN: ENDOCOTT, C/W SOLDIER COURSE AT TOP COLOUR: GRAY SANDS FLASHING: TO MATCH BRICK, CONFIRM w/ ARCHITECT		ALUMINUM PRIVACY SCREEN BASIS OF DESIGN: HIDEAWAY COLOUR: BLACK PROFILE • FINISH: HORIZONTAL PLANK		CONCRETE MICRO-CEMENT TOPPING BASIS OF DESIGN: STYLE TO BE CONFIRMED w/ ARCHITECT		ASPHALT SHINGLES BASIS OF DESIGN: I/O SHINGLES COLOUR: HARVARD SLATE		ENTRY DOOR - EXTERIOR PAINT BASIS OF DESIGN: CLOVERDALE PAINT "SEASON FINALE C0267" BASIS OF DESIGN: CLOVERDALE PAINTED TO MATCH JAMES HARDIE IRON GRAY NOTE: DOOR COLOR TO MATCH SURROUNDING MATERIAL. PAINTED "SEASON FINALE" WHEN ADJACENT TO BRICK. PAINTED COLOR MATCH TO IRON GRAY WHEN ADJACENT TO IRON GRAY MATERIALS
	FIBRE CEMENT BOARD SIDING BASIS OF DESIGN: JAMES HARDIE COLOUR: IRON GRAY PROFILE • FINISH: 5" HORIZONTAL (CEDARMILL) TRIMS: JAMES HARDIE, COLOUR MATCH TO SIDING FLASHING: TO MATCH PANEL, CONFIRM w/ ARCHITECT		FIBRE CEMENT PANEL BASIS OF DESIGN: HARDIE PANEL c/w EXPOSED FASTENERS (MATCHED) COLOUR: IRON GRAY PROFILE • FINISH: SMOOTH, 7" x 4" PANELS, STACKED BOND TRIMS: EXTRIM, COLOUR TO MATCH PANEL FLASHING: TO MATCH PANEL, CONFIRM w/ ARCHITECT		OVERHEAD (GARAGE) DOOR & METER ROOM - EXTERIOR PAINT BASIS OF DESIGN: STYLE TO BE CONFIRMED w/ ARCHITECT, PAINT TO MATCH JAMES HARDIE IRON GRAY				

INDICATES PANEL JOINT LOCATION

ISSUE/REVISION SCHEDULE		
DATE	DESCRIPTION	ISSUED BY
1 2026.08.11	REISSUED FOR DEVELOPMENT PERMIT	RSA


THESE DRAWINGS AND DESIGN ARE THE EXCLUSIVE PROPERTY OF ROOTSTOCK ARCHITECTURE INC. AND SHALL NOT BE USED, REPRODUCED, OR REVISED WITHOUT WRITTEN PERMISSION OF THE ARCHITECT. IN WHICH CASE THE REPRODUCTION MUST BEAR THE NAME OF ROOTSTOCK ARCHITECTURE INC.

THE CONTRACTOR SHALL CHECK AND VERIFY ALL DIMENSIONS, DATUMS AND LEVELS PRIOR TO THE COMMENCEMENT OF WORK AND REPORT ALL DISCREPANCIES AND OMISSIONS TO THE ARCHITECT PRIOR TO COMMENCING WORK.

DO NOT SCALE THESE DRAWINGS.

ARCHITECT SEAL:

BLOCK KEY PLAN:

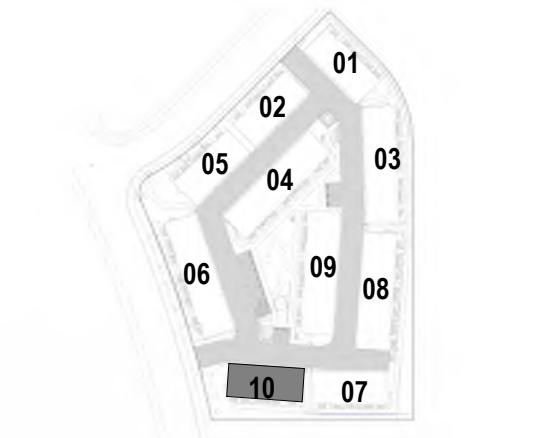

REFER TO SITE PLAN & FLOOR PLANS
FOR CONSTRUCTION NORTH
ORIENTATION OF EACH BLOCK



CLIENT:



PROJECT:
48 HERRON RI NE, Lot 28, Block 57, Plan
2410328

SHEET TITLE:
BLDG 10 - PROPOSED
ELEVATIONS

SCALE: 1/8" = 1'-0"

DRAWN BY: CHBUD CHECKED BY: ERK

PROJECT No.: 2620

DWG. No.: DP309

INTENDED TO BE PRINTED ON ARCH D (24x36)

CANTIRO LIVINGSTON

LEGAL DESCRIPTION

LOT 28, BLOCK 57, PLAN 2410328

SITE DATA

ZONING:	M-2
MIN FRONT/FLANKING	0.0 m (MINIMUM)
MIN INTERIOR SIDE	1.2 m

SITE AREA
0.89 hectare 2.19 acres 95397.36 ft² 8862.70 m²

MAX BUILDING HEIGHT: 16.0m. SEE ELEVATIONS FOR PROPOSED HEIGHT

UNIT COUNT & DENSITY

MINIMUM	60 units/ha
---------	-------------

PROPOSED:	BUILDING TYPE	QTY.	UNITS/BUILDING	TOTAL UNITS
	6PLEX	3	6	18 units
	6PLEX (MIRRORED)	2	6	12 units
	10PLEX (TYPE 1)	2	10	20 units
	10PLEX (TYPE 2)	3	10	30 units
	TOTAL UNITS			80 units


PROPOSED DENSITY	89.86 units/ha
------------------	----------------

FAR

MAXIMUM	3
---------	---

BUILDING TYPE	QTY.	FAR/BUILDING	TOTAL FAR
6PLEX	3	0.094	0.28
6PLEX (MIRRORED)	2	0.094	0.19
10PLEX (TYPE 1)	2	0.14	0.29
10PLEX (TYPE 2)	3	0.15	0.45
	TOTAL		1.21

BUILDING NUMBER	PROPOSED BUILDINGS GROSS FLOOR AREA	R2	m2
1, 3 & 10	6PLEX GROSS FLOOR AREA		
	MAIN FLOOR	2,925 ft ²	271.8 m ²
	SECOND FLOOR	2,954 ft ²	274.4 m ²
4, 6 & 9	6PLEX MR. GROSS FLOOR AREA		
	MAIN FLOOR	2,925 ft ²	271.8 m ²
	SECOND FLOOR	2,954 ft ²	274.4 m ²
2 & 8	6PLEX MR. GROSS FLOOR AREA		
	MAIN FLOOR	4,466 ft ²	414.9 m ²
	SECOND FLOOR	4,583 ft ²	425.8 m ²
5 & 7	10PLEX (TYPE 1) GROSS FLOOR AREA		
	MAIN FLOOR	4,704 ft ²	437.0 m ²
	SECOND FLOOR	4,776 ft ²	443.7 m ²

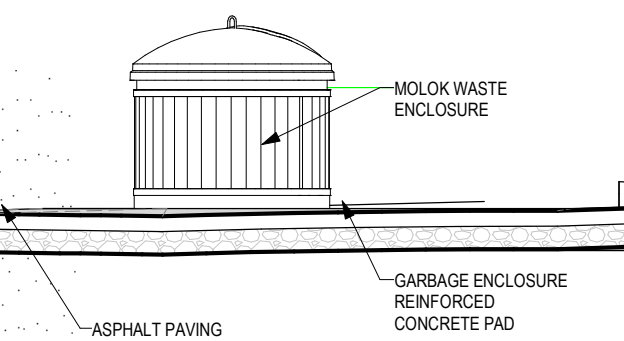

2 SAMPLE WASTE ENCLOSURE ELEVATION.
A000 SITE 1:50

LEGEND - SITE PLAN

- PROPOSED ROWHOUSING BUILDING - SEE FLOOR PLANS, ELEVATION AND SECTIONS
- PROPOSED CONCRETE SIDEWALK
- PROPOSED CONCRETE DRIVEWAY APRON AND CURB
- EXISTING CONCRETE SLAB SIDEWALK
- COLLECTION VEHICLE ROUTE
- PROPOSED ALTERNATIVE LANDSCAPING MATERIAL
- PROPOSED LANDSCAPING - REFER TO LANDSCAPE DRAWING
- PROPOSED ASPHALT DRIVE SURFACE
- PROPOSED PARKING STALL
SEE SITE PLAN FOR CONCRETE WHEEL STOP & BARRIER-FREE STALL LOCATIONS
"V" DENOTES DESIGNATED VISITOR STALL
- EXISTING BOULEVARD TREE
- PROPERTY LINE
- SETBACK LINE
- EASEMENT LINE
- 42" HIGH GUARDRAIL FENCE ABOVE RETAINING WALL LINE
- RETAINING WALL LINE
- ROLLED CURB

AMENITY AREAS:

AMENITY NODE 1 AND NODE 2, PROVIDE COMMON AMENITY PROVIDED AT 5,989.30SF, TOTAL PER UNIT OF 74.87SF (8.96m²/UNIT)
REQUIRED MIN. 5m²/UNIT

LANDSCAPE REQUIREMENTS

SITE LANDSCAPE COVERAGE REQUIREMENT MINIMUM 40% OF SITE AREA
LOW WATER LANDSCAPING OPTION: 3% REDUCTION PROVIDED
ENHANCED LANDSCAPING OPTION: 3% REDUCTION PROVIDED
PROPOSED INCLUDING LANDSCAPING OPTION REDUCTIONS TOTAL REQUIREMENT MINIMUM: 34% OF SITE AREA

TOTAL SITE LANDSCAPE COVERAGE PROVIDED: 34.3% OF SITE AREA

TOTAL SITE AREA 95397.36SF/TOTAL LANDSCAPE COVERAGE 32752.35 SF = 34.3%

PARKING PROVIDED:

VISITOR	
	PROVIDED
TOTAL	11

SITE TOTAL PARKING 11

0.625 PER UNIT PARKING REQUIRED: 50 REQUIRED
1.1625 PER UNIT PARKING REQUIRED: 91 PROVIDED

BARRIER-FREE PARKING

NOT REQUIRED PER NBCA(1) 2023 - 3.8.2.1(1)(a)
SITE TOTAL PARKING PROVIDED: 1

REQUIRED BICYCLE PARKING SPACES

0.5 CLASS 1 - LONG-TERM PER DWELLING UNIT IN MULTI-UNIT HOUSING BUILDINGS
0.1 CLASS 2 - SHORT-TERM PER DWELLING UNIT IN MULTI-UNIT HOUSING BUILDINGS

TOTAL REQUIRED: 40 CLASS 1 SPACES/PROVIDED FOR BUILDINGS 1 THROUGH 10
8 CLASS 2 SPACES/PROVIDED FOR BUILDINGS 1 THROUGH 10

PROVIDED BICYCLE PARKING SPACES

TOTAL PROVIDED: 88 SPACES (PROVIDED FOR BUILDINGS 1 THROUGH 10)


SHORT-TERM CLASS 2: 8

LONG-TERM CLASS 1: 80

LONG-TERM CLASS 1 INSIDE UNITS: 80

WASTE AND GARBAGE ENCLOSURE TYPE	TOTAL REQUIRED QUANTITY WEEKLY	TOTAL REQUIRED QUANTITY WEEKLY	FREQUENCY (WEEKLY)
	0.24M3/UNIT	19.2M3/SITE	2

TOTAL QUANTITY OF MOLOKS PROVIDED FOR SITE:
2 X 3M3 CAPACITY
4 X 1.3M3 CAPACITY
=11.2M3 CAPACITY

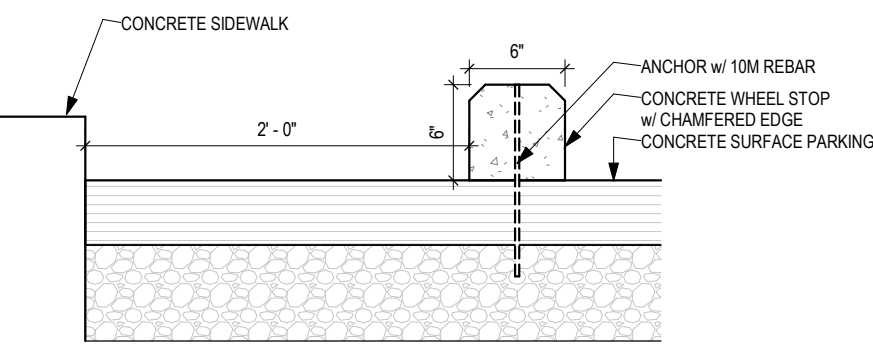

3 TYPICAL WHEEL STOP
A000 SITE 1" = 1'-0"



1 SITE PLAN - OVERALL AND CIRCULATION PLAN
A000 SITE 3/64" = 1'-0"



ROOTSTOCK
ARCHITECTURE

SUITE 344, 1203 91 ST. SW.
EDMONTON, ALBERTA
T6X 1E9 CANADA
T: (780) 862-2777
E: TEAM@ROOTSTOCK.CA

ISSUE/REVISION SCHEDULE


DATE	DESCRIPTION	ISSUED BY
1 2026.08.11	RE-ISSUED FOR DEVELOPMENT PERMIT	RSA

THESE DRAWINGS AND DESIGN ARE THE EXCLUSIVE PROPERTY OF ROOTSTOCK ARCHITECTURE INC. AND SHALL NOT BE USED, REPRODUCED, OR REVISED WITHOUT WRITTEN PERMISSION OF THE ARCHITECT. IN WHICH CASE THE REPRODUCTION MUST BEAR THE NAME OF ROOTSTOCK ARCHITECTURE INC.
THE CONTRACTOR SHALL CHECK AND VERIFY ALL DIMENSIONS, DATUMS AND LEVELS PRIOR TO THE COMMENCEMENT OF WORK AND REPORT ALL DISCREPANCIES AND OMISSIONS TO THE ARCHITECT PRIOR TO COMMENCING WORK.
DO NOT SCALE THESE DRAWINGS.

ARCHITECT SEAL:

ROOTSTOCK ARCHITECTURE INC.
PERMIT NO. AC 1570
ISSUED PURSUANT TO THE ARCHITECTS ACT OF ALBERTA

BLOCK KEY PLAN:

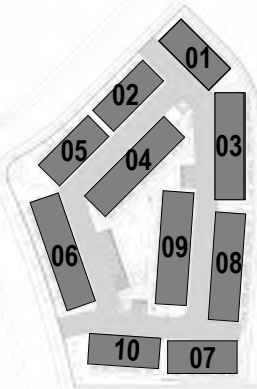

REFER TO SITE PLAN & FLOOR PLANS
FOR CONSTRUCTION NORTH
ORIENTATION OF EACH BLOCK

KEYPLAN
TRUE NORTH



CLIENT:

CANTIRO
Amazing Lives Happen Here

PROJECT:
48 HERRON RISE NE, CALGARY,
ALBERTA

SHEET TITLE:
SITE PLAN

SCALE: As indicated

DRAWN BY: CB CHECKED BY: EK

PROJECT No.: 2520

DWG. No.:
A000.SITE

INTENDED TO BE PRINTED ON ARCH D (24x36)