


BYLAW 1P2007 (DC 42D2012 (C-N1))

TOTAL MAX. SITE COVERAGE:

SITE INFORMATION

ZONING: DC 42D2012 (C-N1)
YEAR OF CONSTRUCTION: 2013
LOT AREA: 17139 M2, 4.23 AC, 1.71 HA

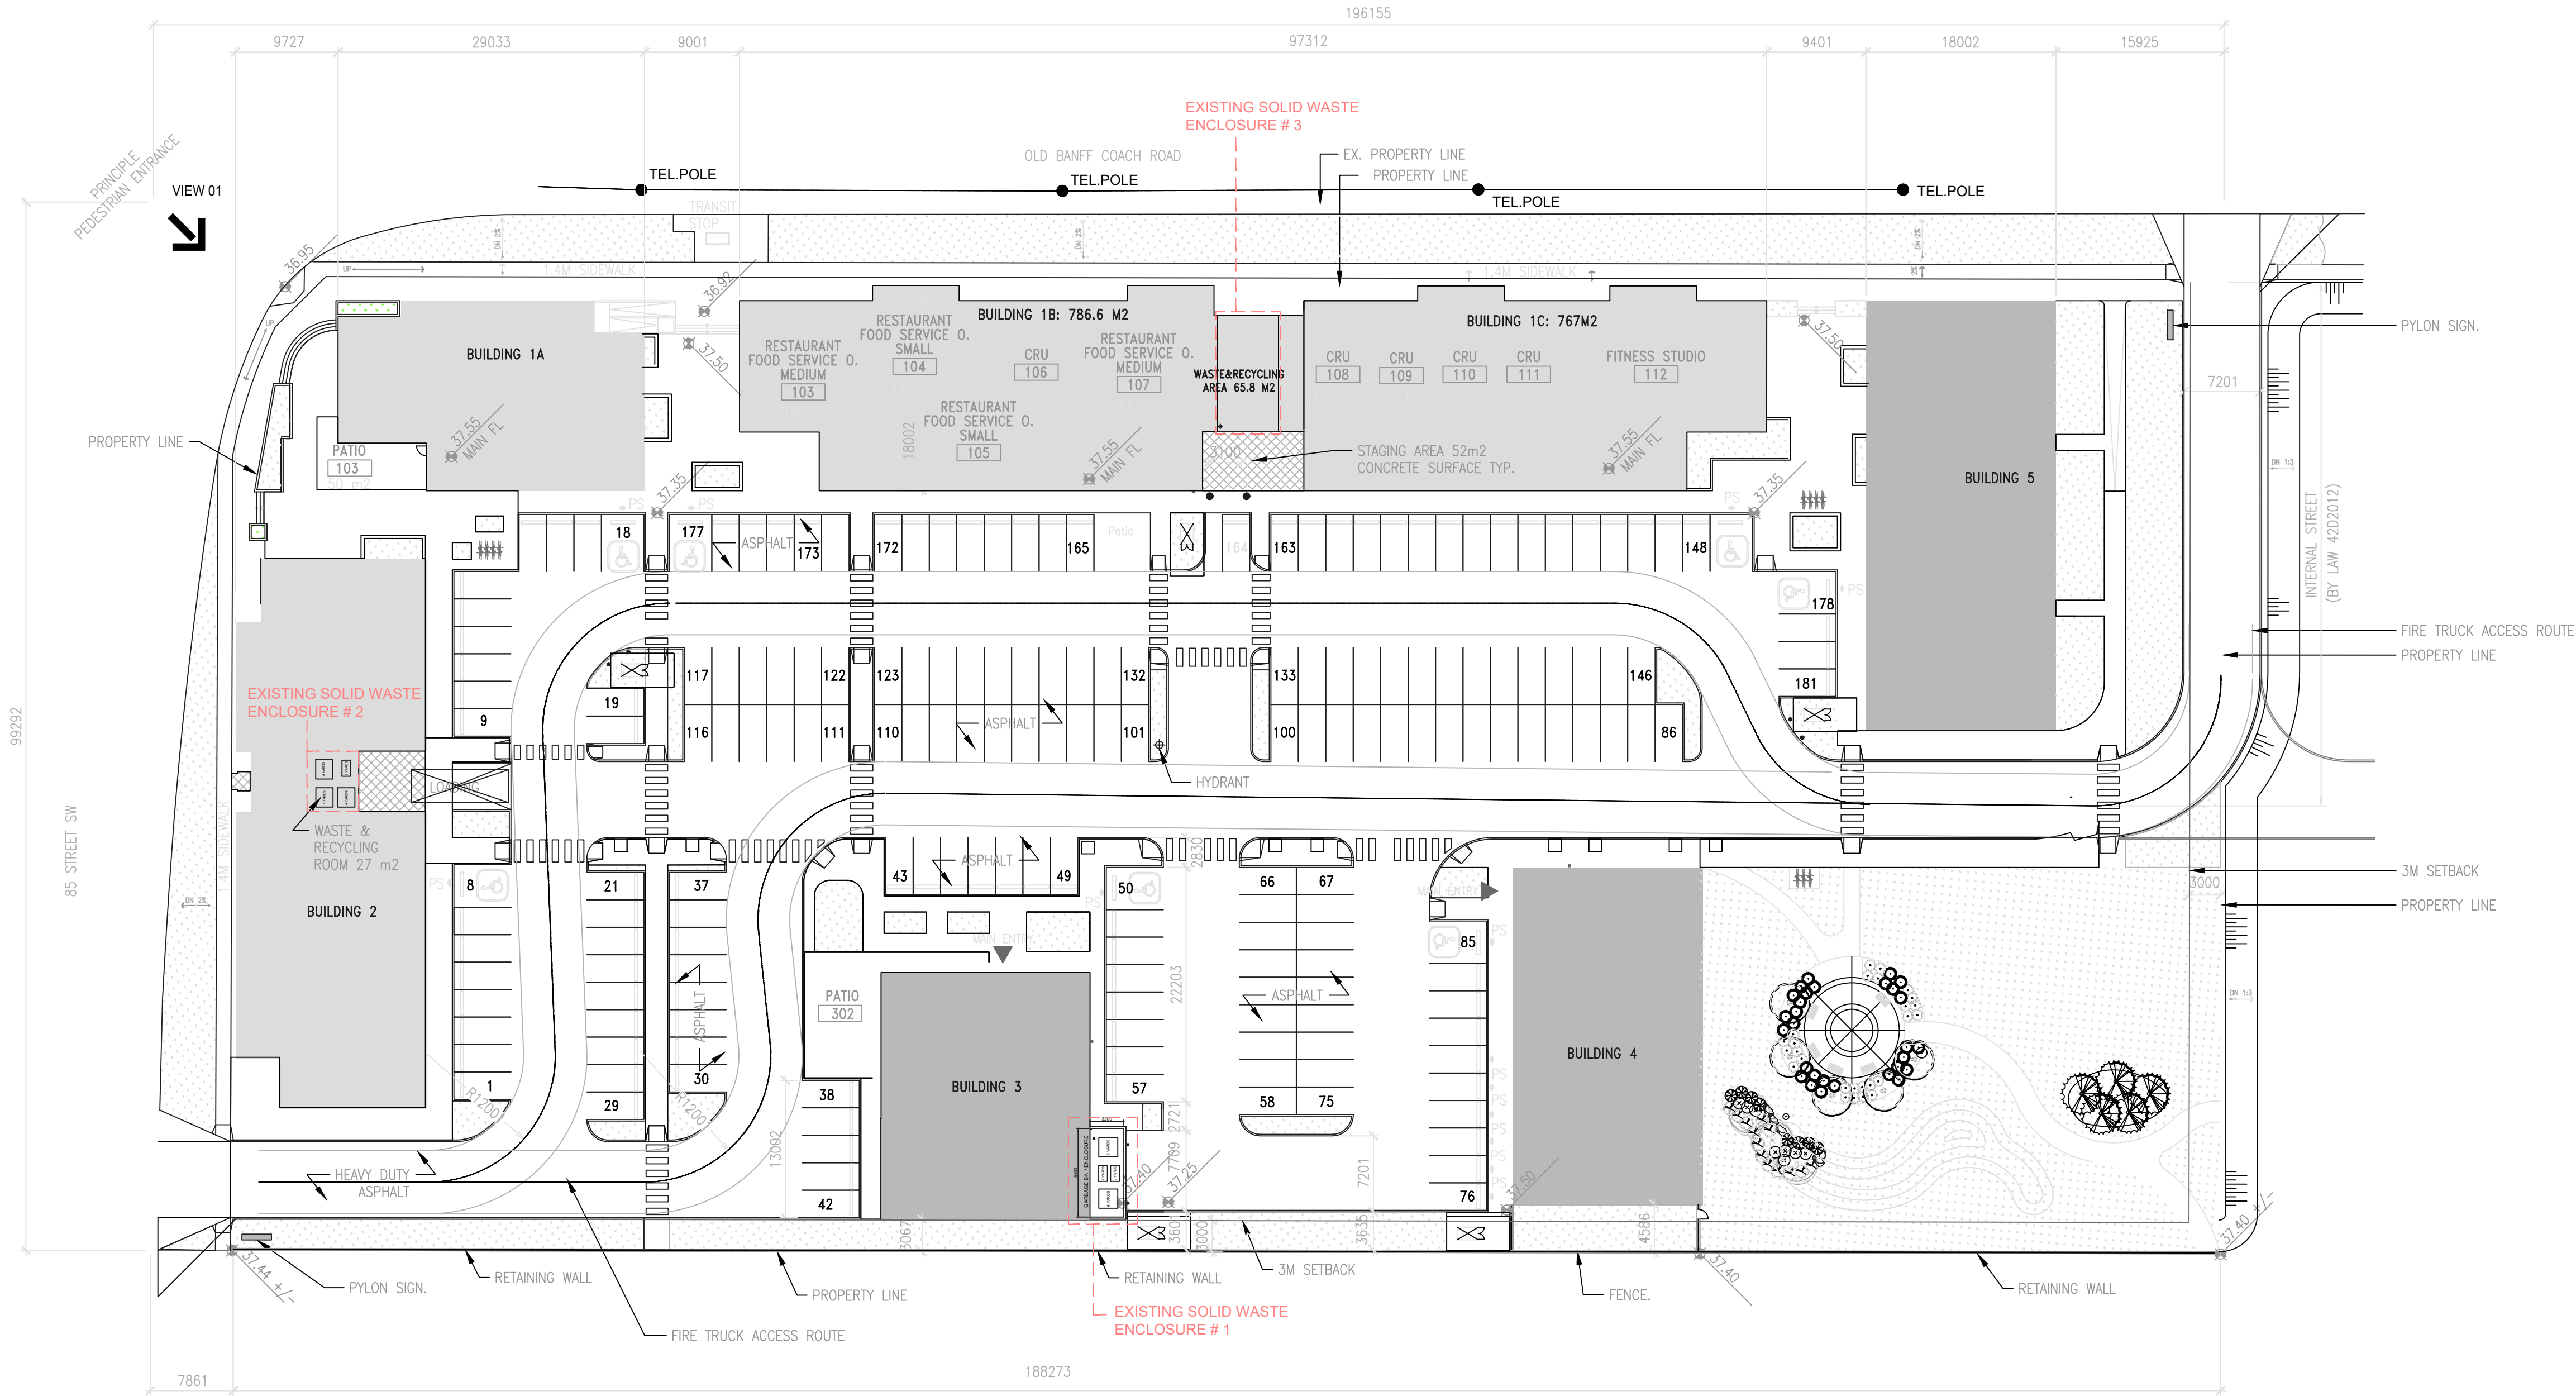

1
A0

EXISTING SITE PLAN

1:400

DO NOT SCALE DRAWINGS.

SITE INFORMATION FROM LEGAL SURVEY PLAN
DATED: MAY 10, 2011

THIS DOCUMENT IS THE PROPERTY OF PERMIT MASTERS. THE UNAUTHORIZED REPRODUCTION OR DISTRIBUTION WILL BE PROSECUTED.

Legal Address
BLOCK 61, PLAN 4740AK

Municipal Address
722 85 Street SW



Project
BR-C25-4282-A

Drawing Number
A0

Date
August 2025

Scale
As indicated

PERMITMASTERS
EDMONTON VANCOUVER CALGARY TORONTO

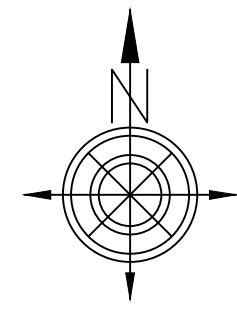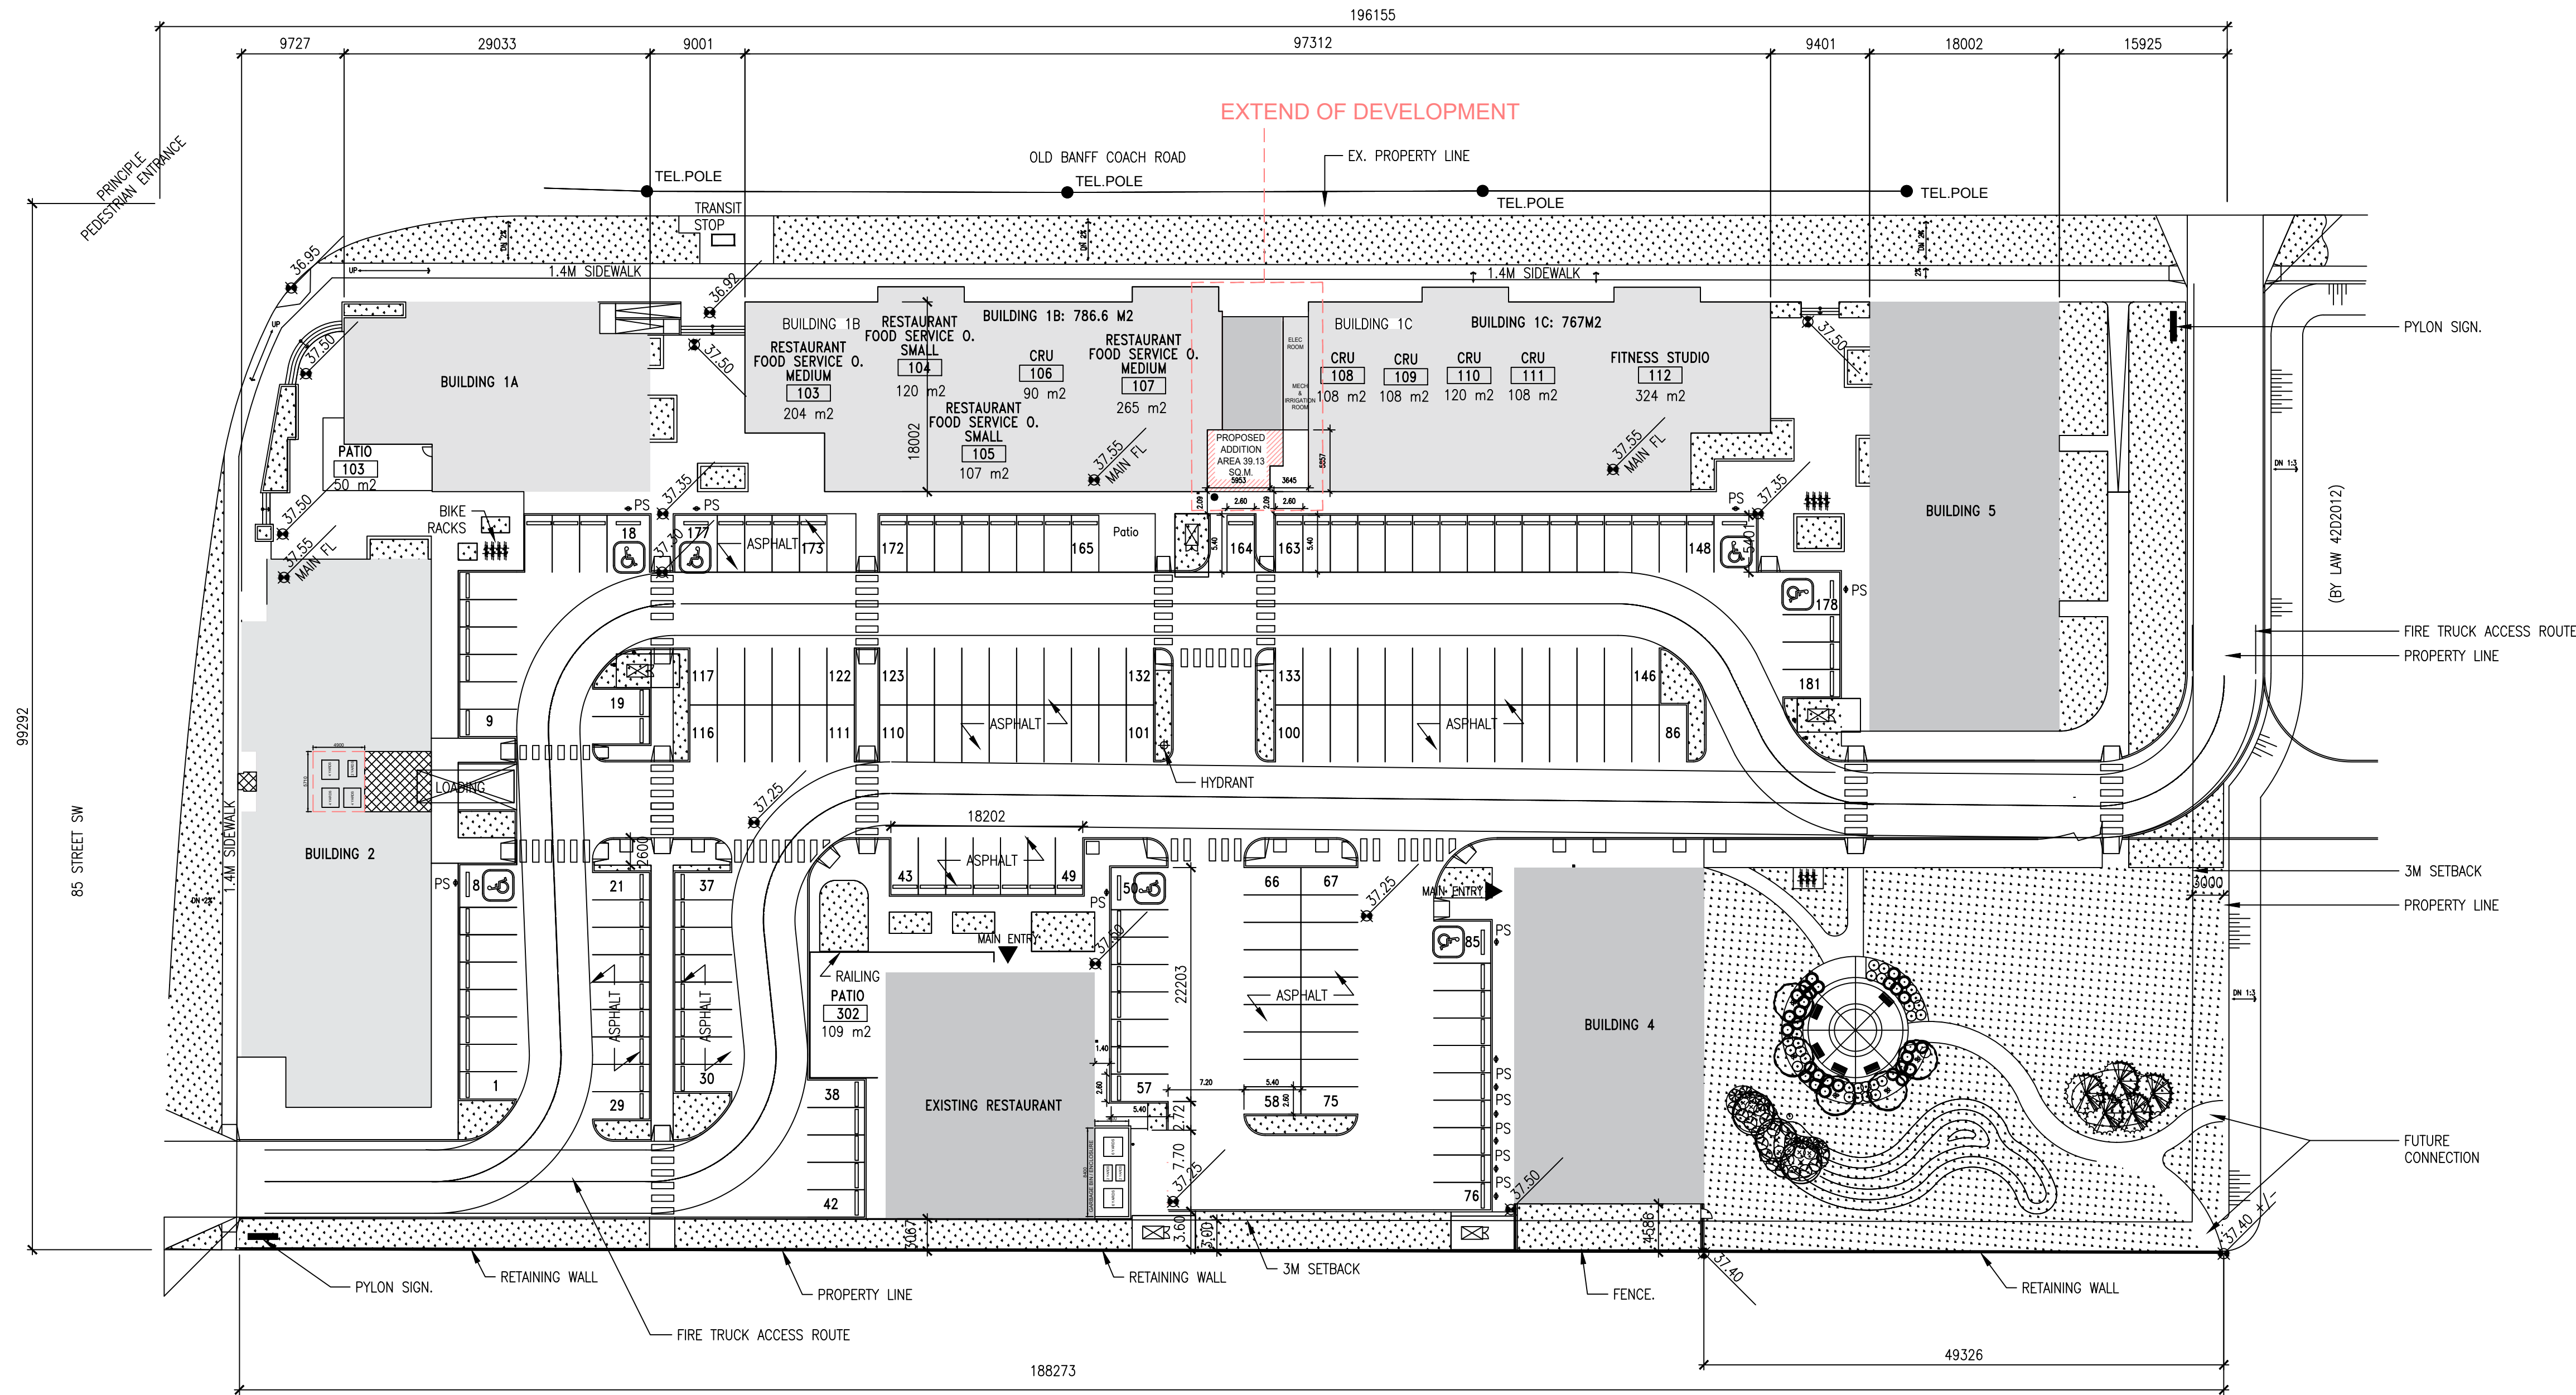

BYLAW 1P2007 (DC 42D2012 (C-N1)

TOTAL MAX. SITE COVERAGE:

SITE INFORMATION


ZONING: DC 42D2012 (C-N1)
YEAR OF CONSTRUCTION: 2013
LOT AREA: 17139 M2, 4.23 AC, 1.71 HA

BUILDING 1B: 879 M2
WASTE & RECYCLING AREA : 65.8 M2
BUILDING 1C: 767 M2
PROPOSED GARBAGE BIN: 53.53 M2

BUILDING 1A: 462 M2
PATIO: 50 M2
BUILDING 2: 859 M2
WASTE & RECYCLING AREA : 27 M2
BUILDING 3: 464 M2
PATIO: 110 M2
BUILDING 4: 574 M2
BUILDINGS5: 733 M2
PATIO: 160M2

TOTAL AREA: 5,150.8 M2

1 PROPOSED SITE PLAN
A0.1 1:400

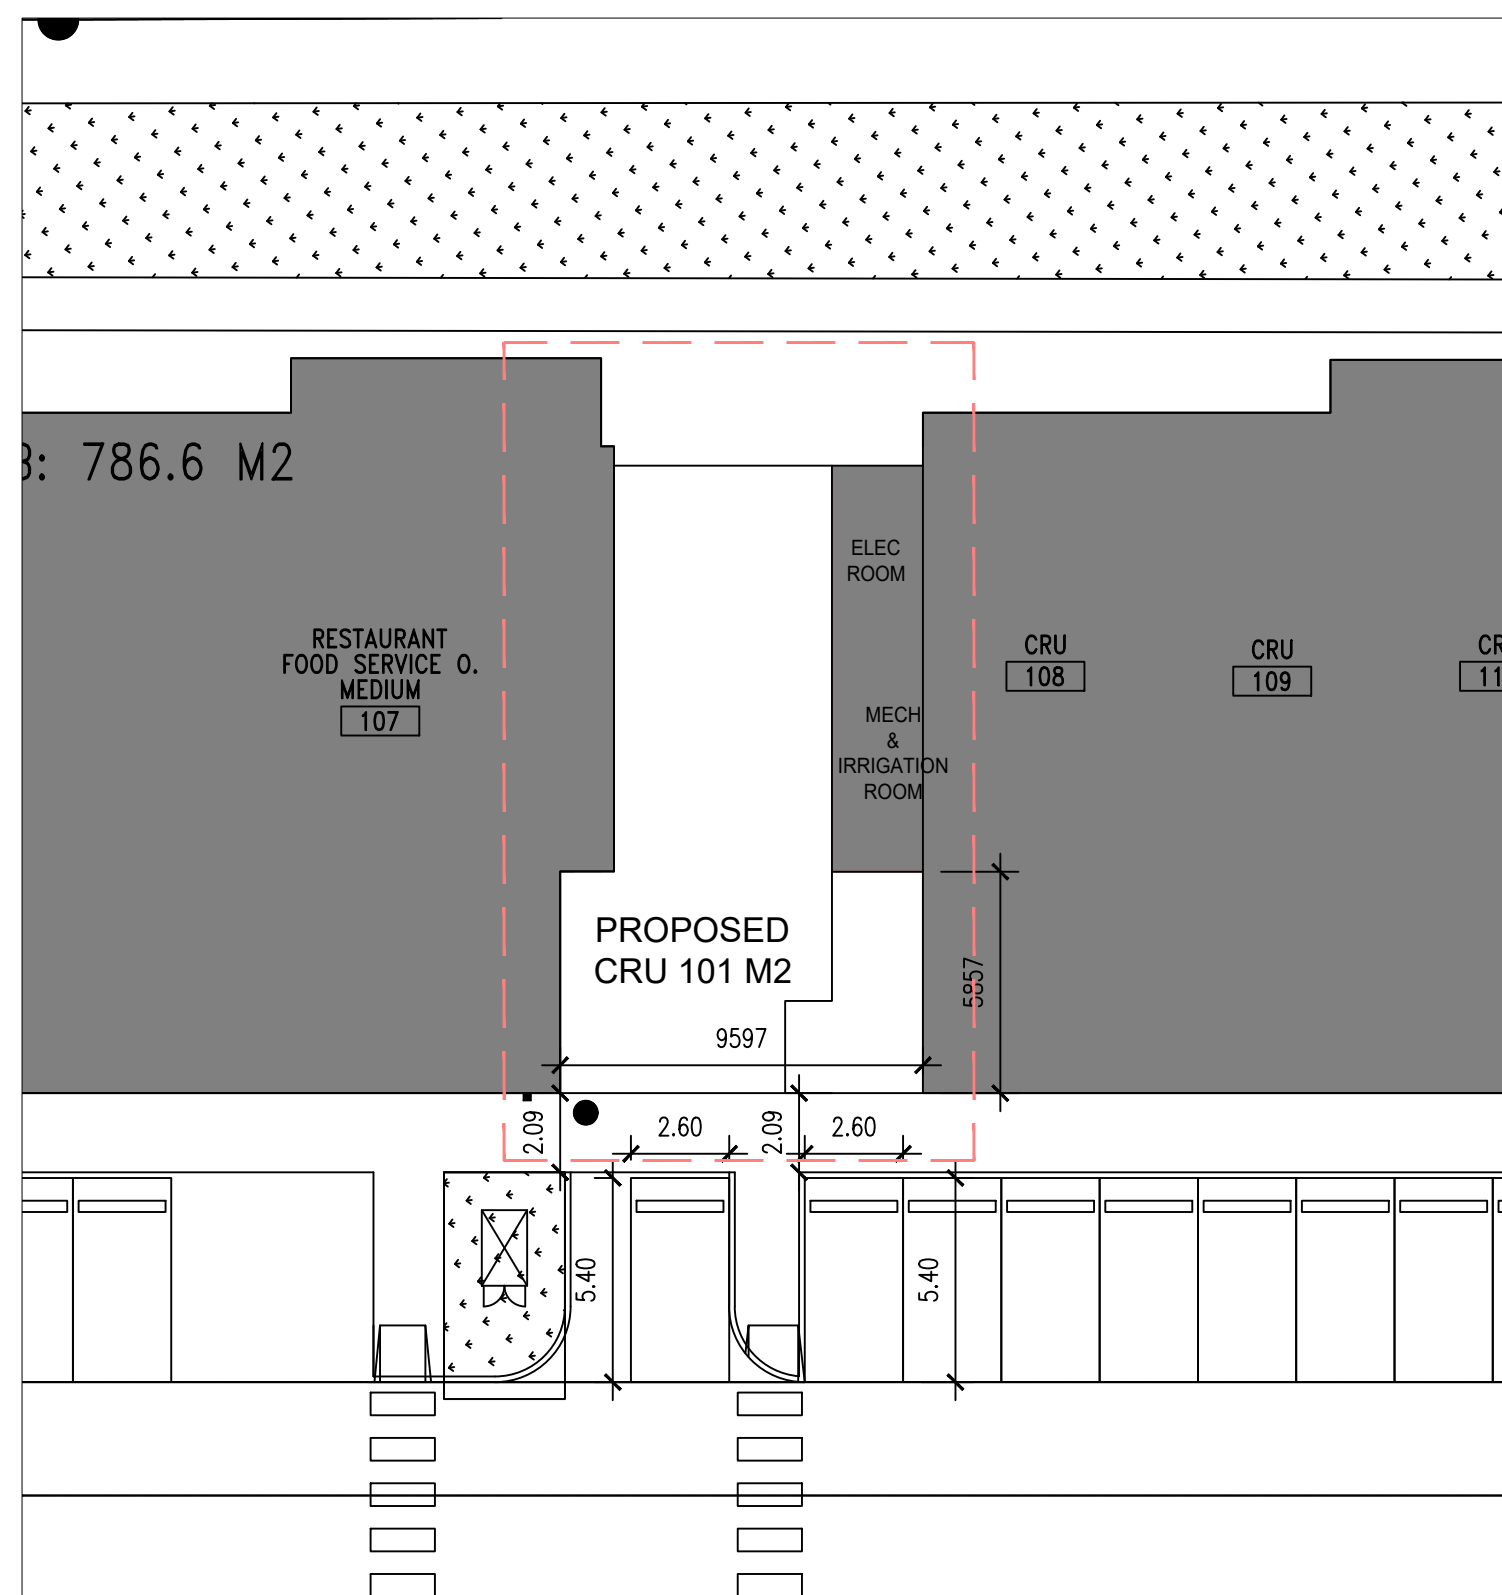

2 ENLARGED PLAN - PROPOSED CRU
A0.1 1:200

SITE INFORMATION FROM LEGAL SURVEY PLAN
DATED: MAY 10, 2011

THIS DOCUMENT IS THE PROPERTY OF PERMIT MASTERS. THE UNAUTHORIZED REPRODUCTION OR DISTRIBUTION WILL BE PROSECUTED.

Legal Address
BLOCK 61, PLAN 4740AK


Municipal Address
722 85 Street SW

Project
BR-C25-4282-A


Drawing Number
Drawing# August 2025

Scale
As indicated

PERMITMASTERS
EDMONTON VANCOUVER CALGARY TORONTO

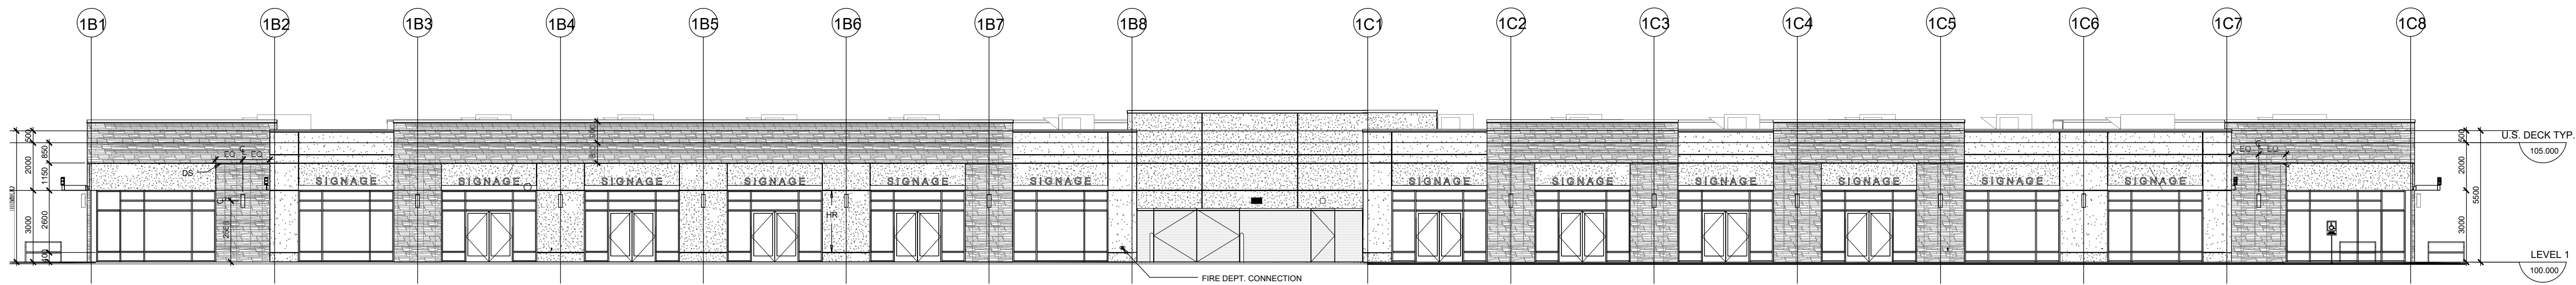

1
A2
EXISTING SOUTH ELEVATION "BUILDING 1B & 1C"
1:150

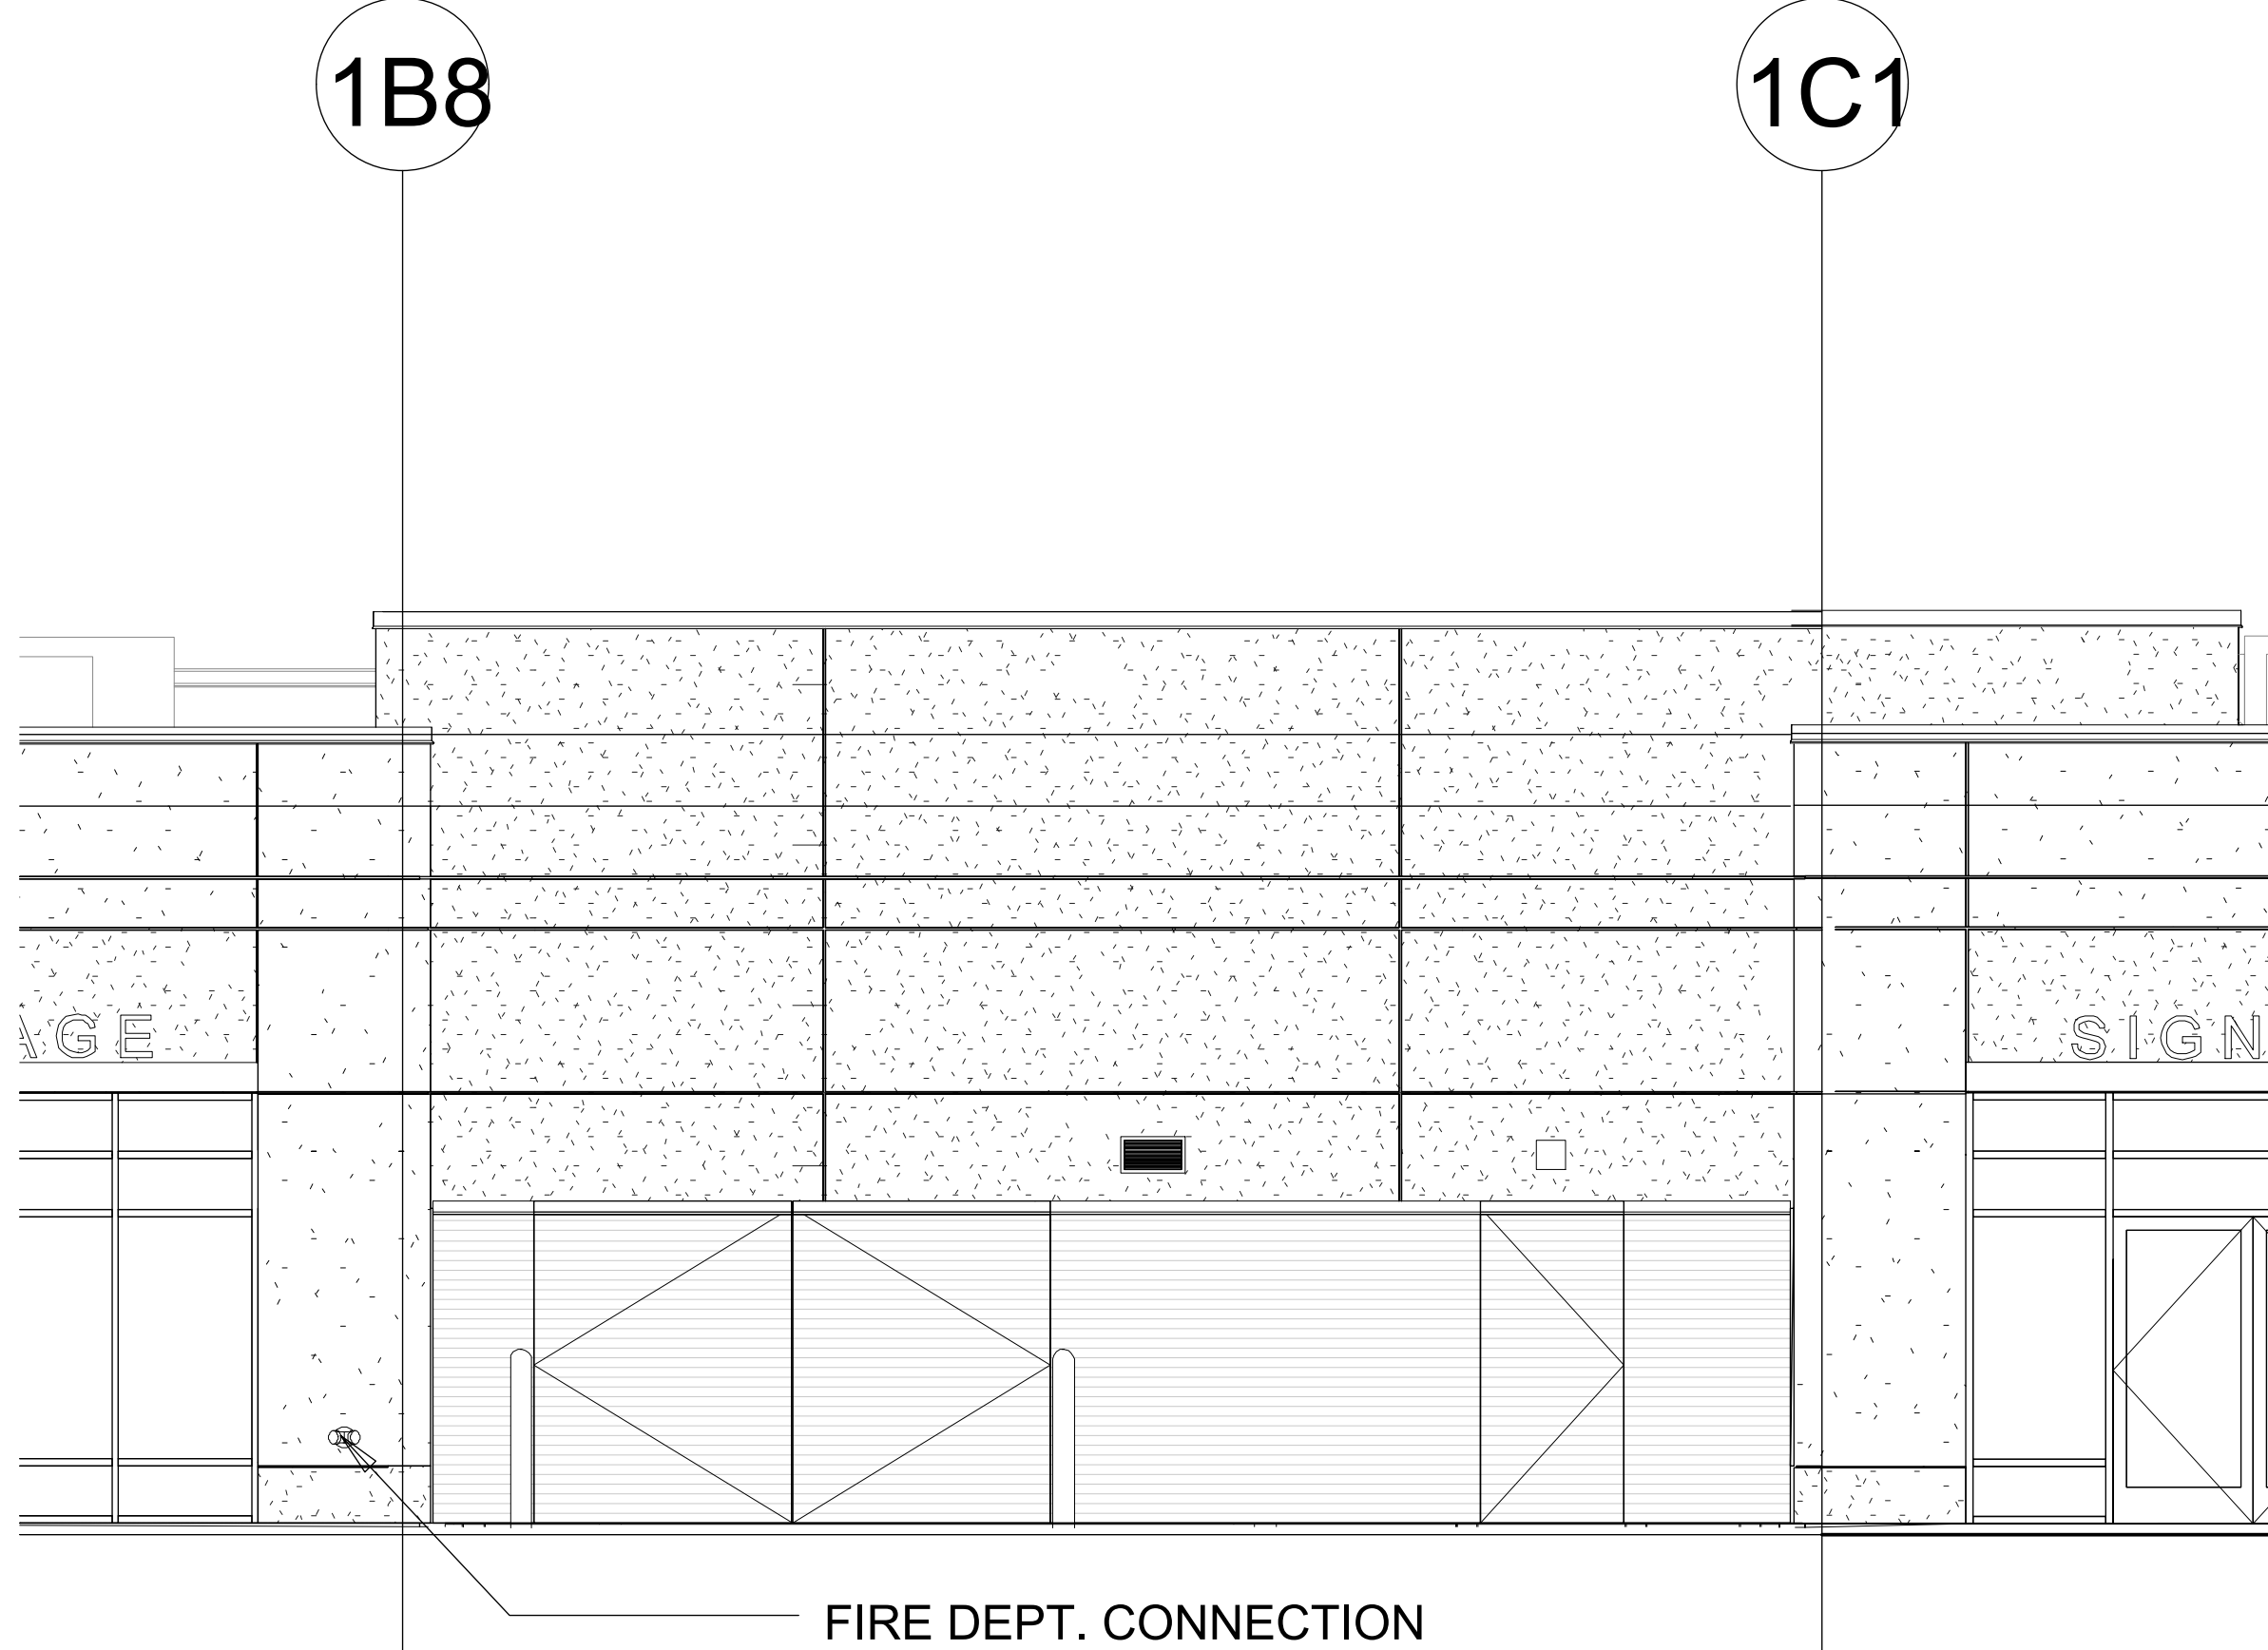


2
A2
EXISTING SOUTH ELEVATION "BUILDING 1B & 1C"
1:50


THIS DOCUMENT IS THE PROPERTY OF PERMIT MASTERS. THE UNAUTHORIZED REPRODUCTION OR DISTRIBUTION WILL BE PROSECUTED.

Legal Address		BLOCK 61, PLAN 4740AK
Municipal Address		722 85 Street SW
Project		BR-C25-4282-A
Drawing Number	Date	
A2	August 2025	
Scale		As indicated

PERMITMASTERS
EDMONTON VANCOUVER CALGARY TORONTO

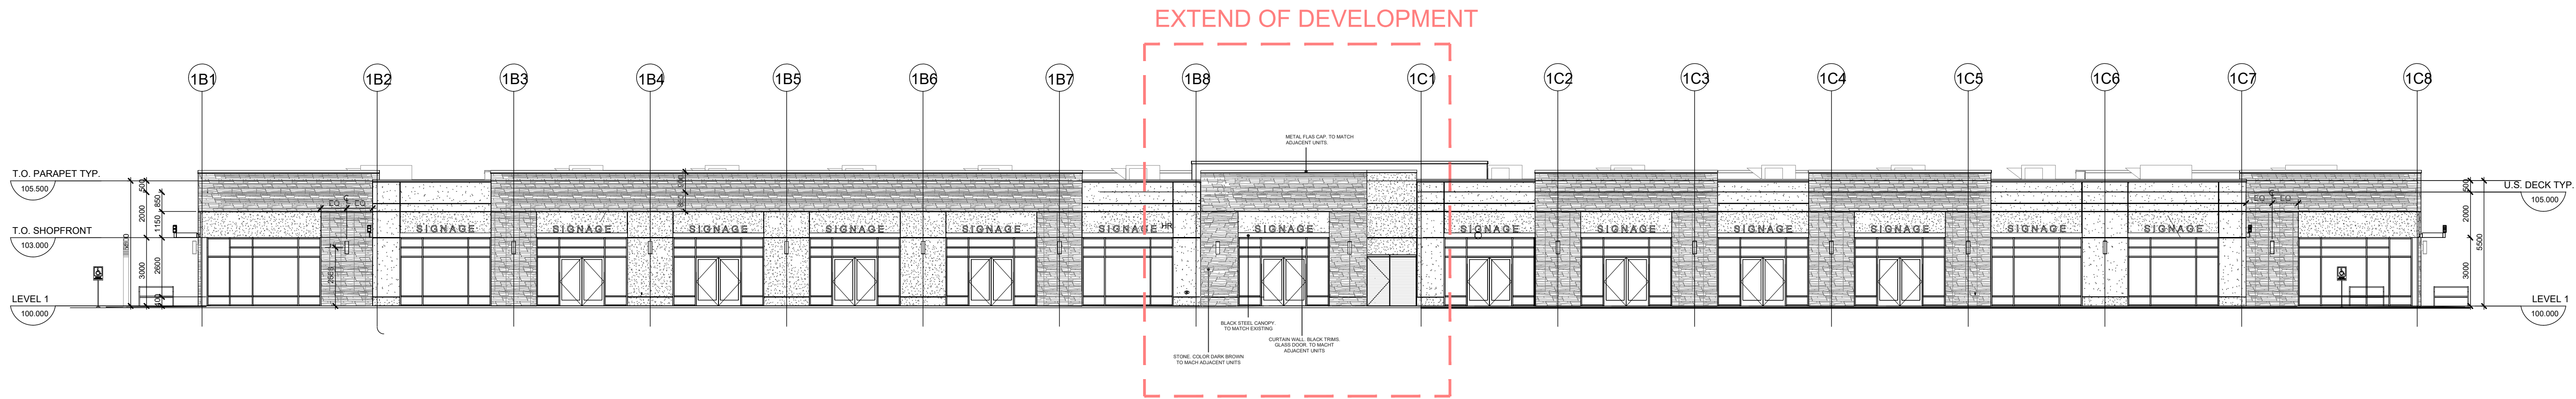

1
A3
PROPOSED SOUTH ELEVATION "BUILDING 1B & 1C"
1:150

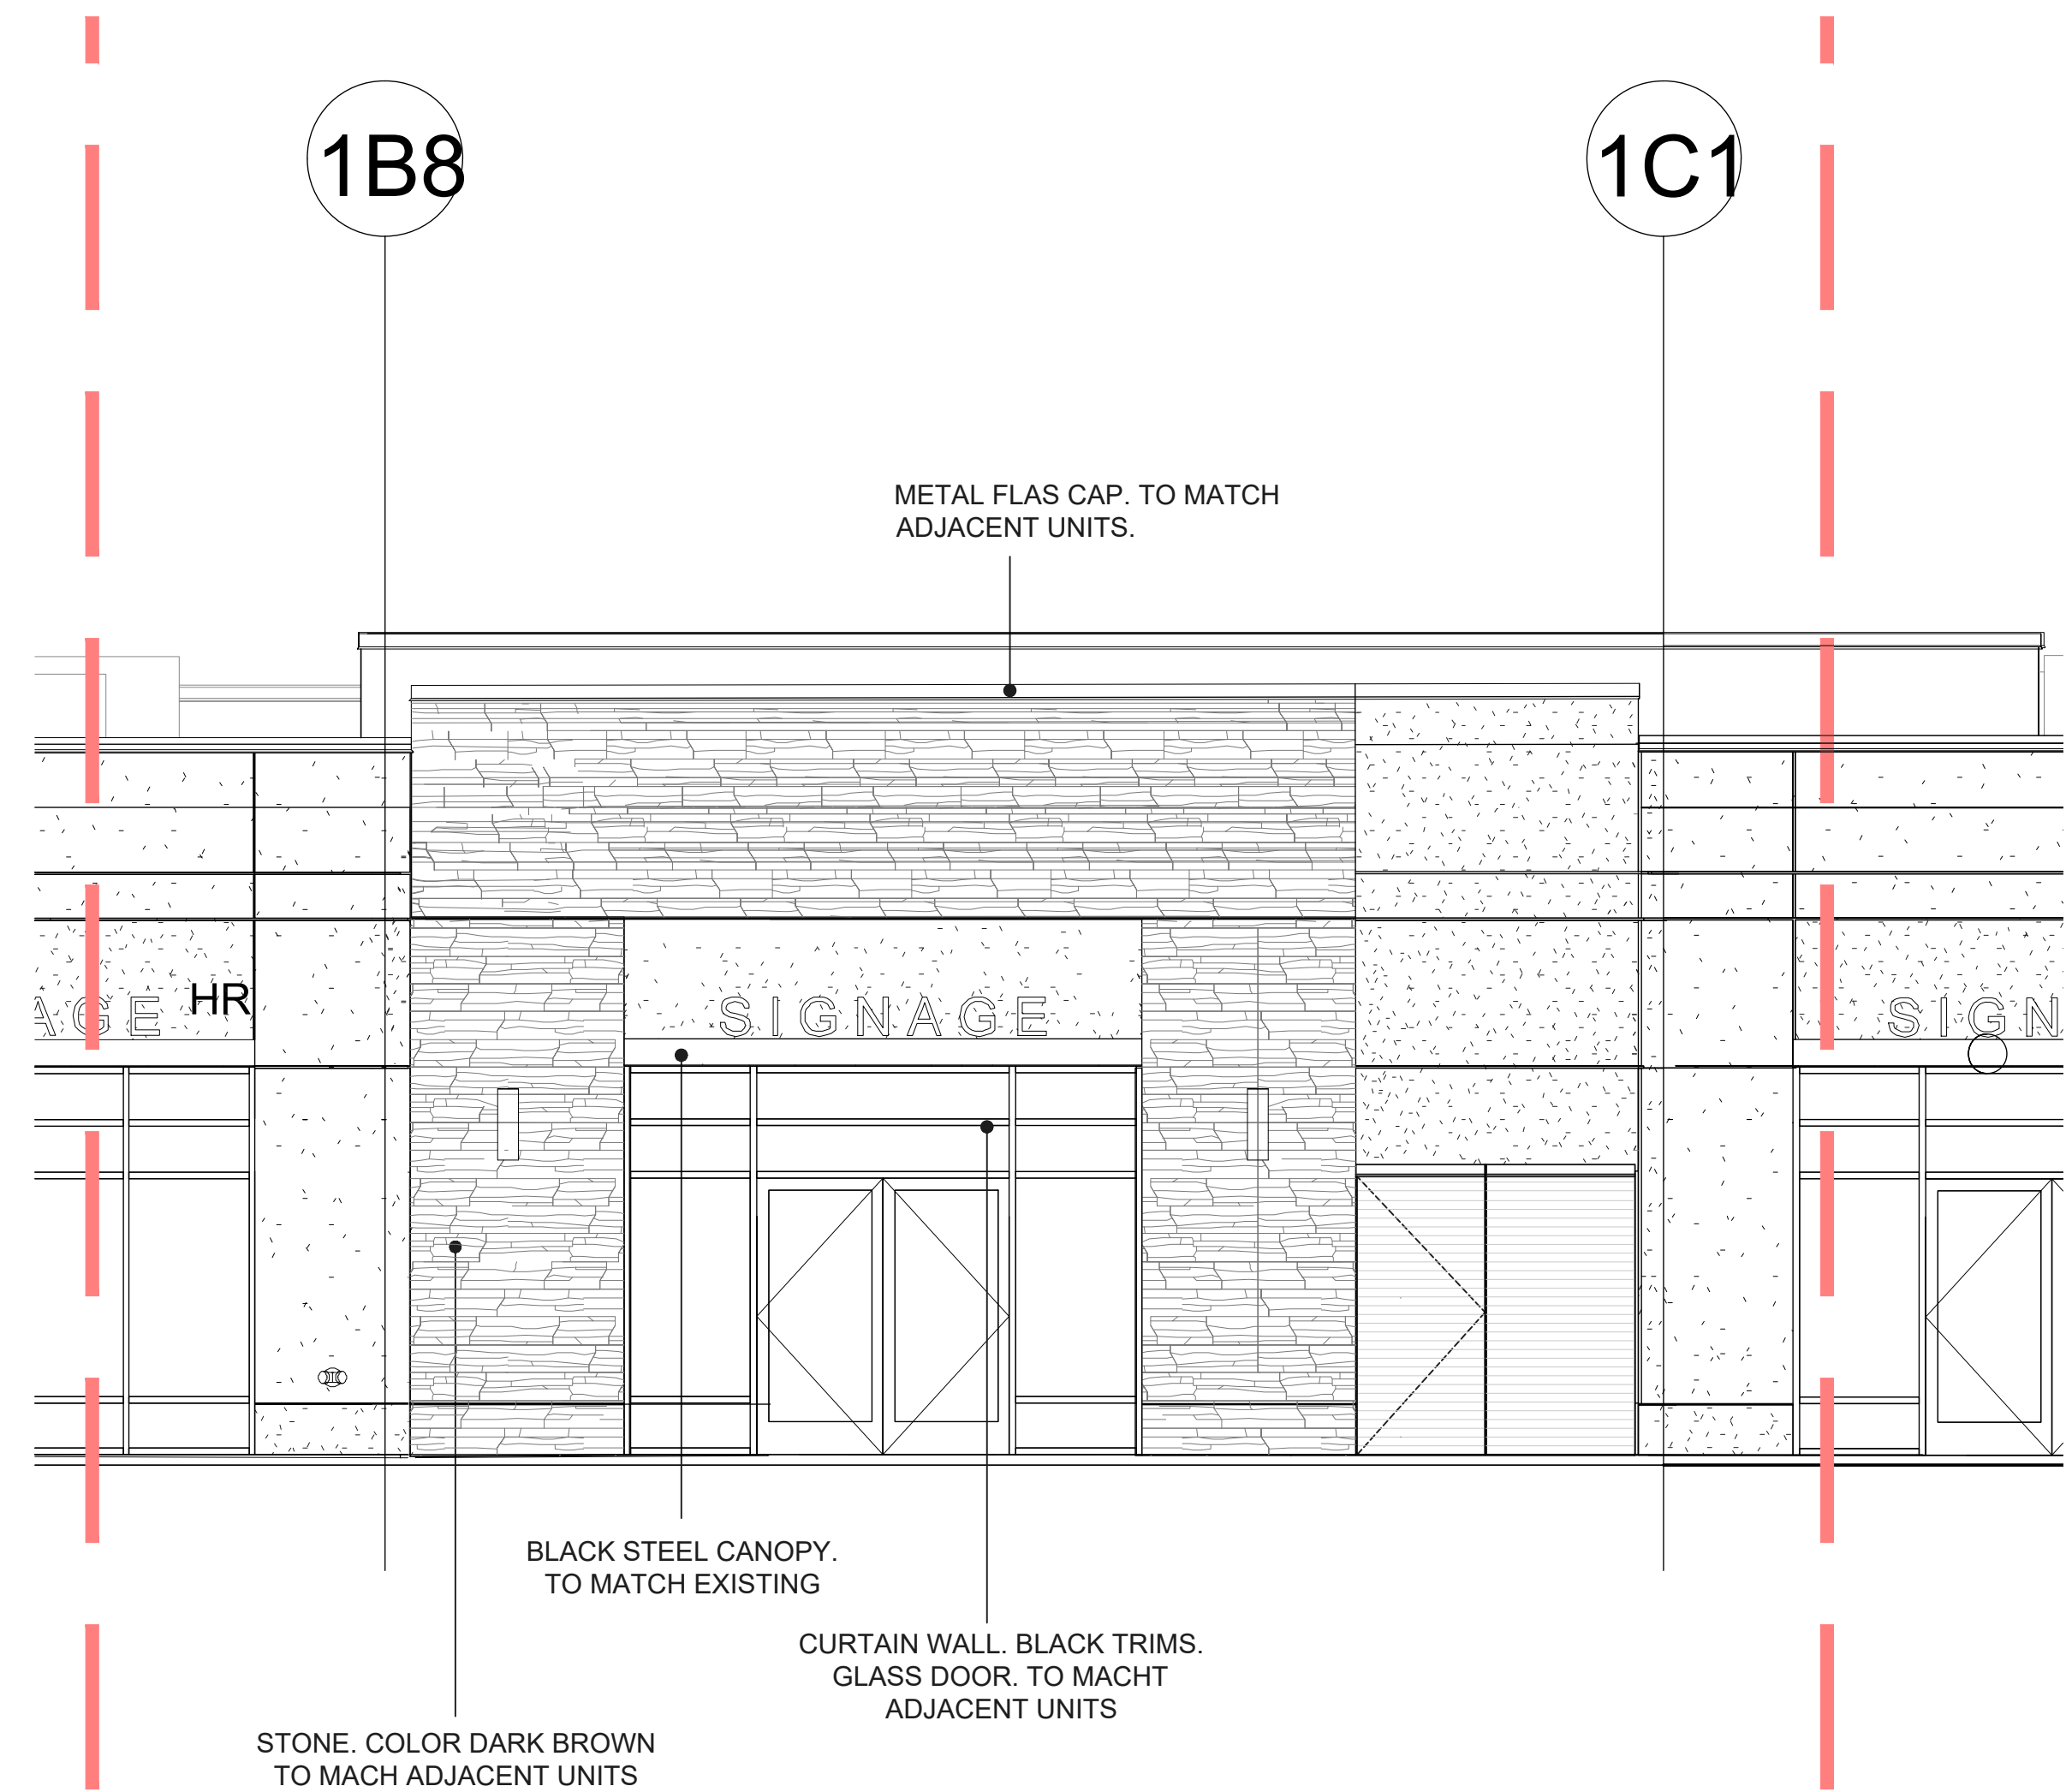

2
A3
PROPOSED SOUTH ELEVATION "BUILDING 1B & 1C"
1:50

THIS DOCUMENT IS THE PROPERTY OF PERMIT MASTERS. THE UNAUTHORIZED REPRODUCTION OR DISTRIBUTION WILL BE PROSECUTED.

Legal Address BLOCK 61, PLAN 4740AK	
Municipal Address 722 85 Street SW	
Project BR-C25-4282-A	
Drawing Number A3	Date August 2025
Scale As indicated	

PERMITMASTERS
EDMONTON VANCOUVER CALGARY TORONTO