


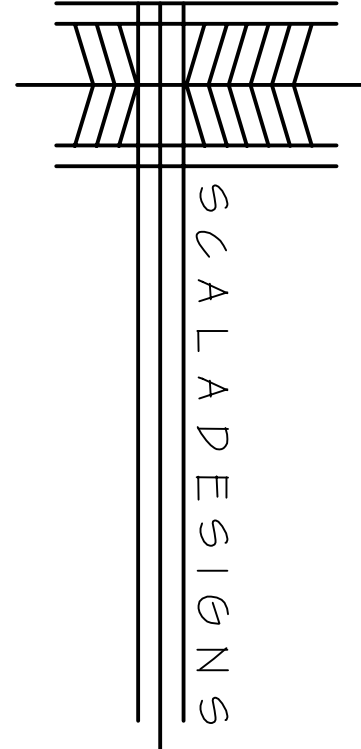


PROPOSED STREETSCAPE PLAN


ADDRESS: 1548 WINDSOR ST NW, CALGARY

LOT: 10 BLOCK: 12 PLAN: 1594 HH

SCALE: 1:100

LAST REVISED: FEBRUARY 9, 2026

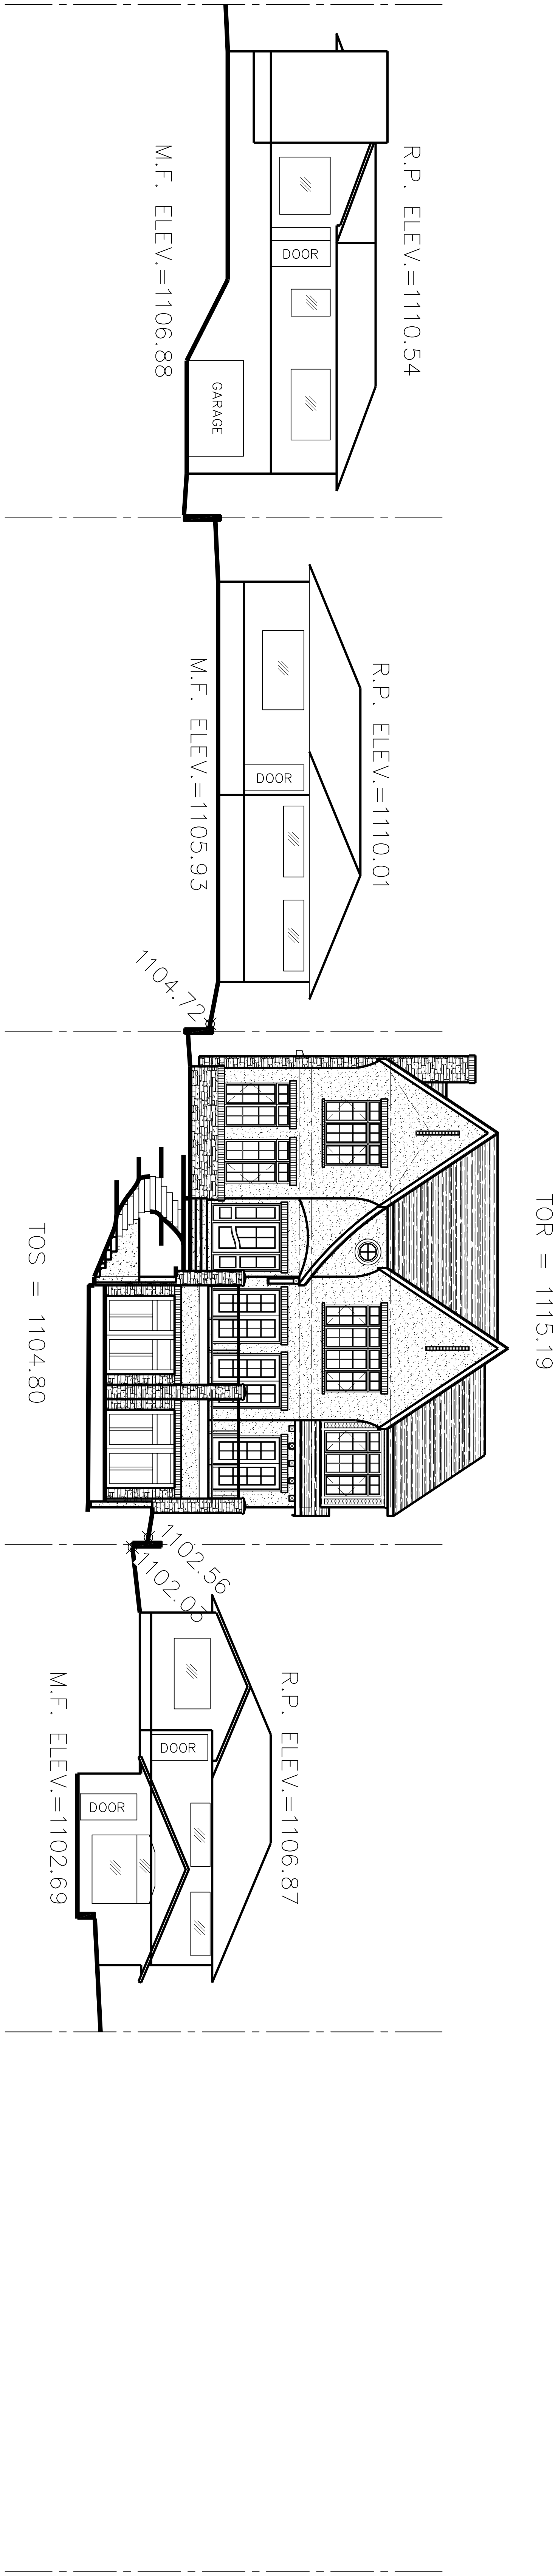

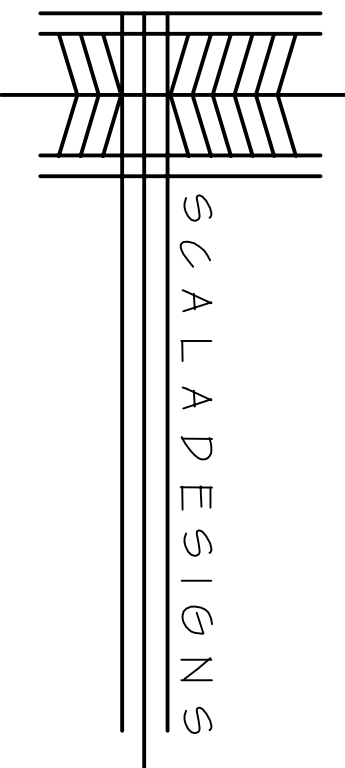



PROPOSED BLOCK PLAN

SCALE: 1:100

LAST REVISED: FEBRUARY 9, 2026

ADDRESS: 6439 LAURENTIAN WY NW, CALGARY

LOT: 10 BLOCK: 12 PLAN: 1594 HH

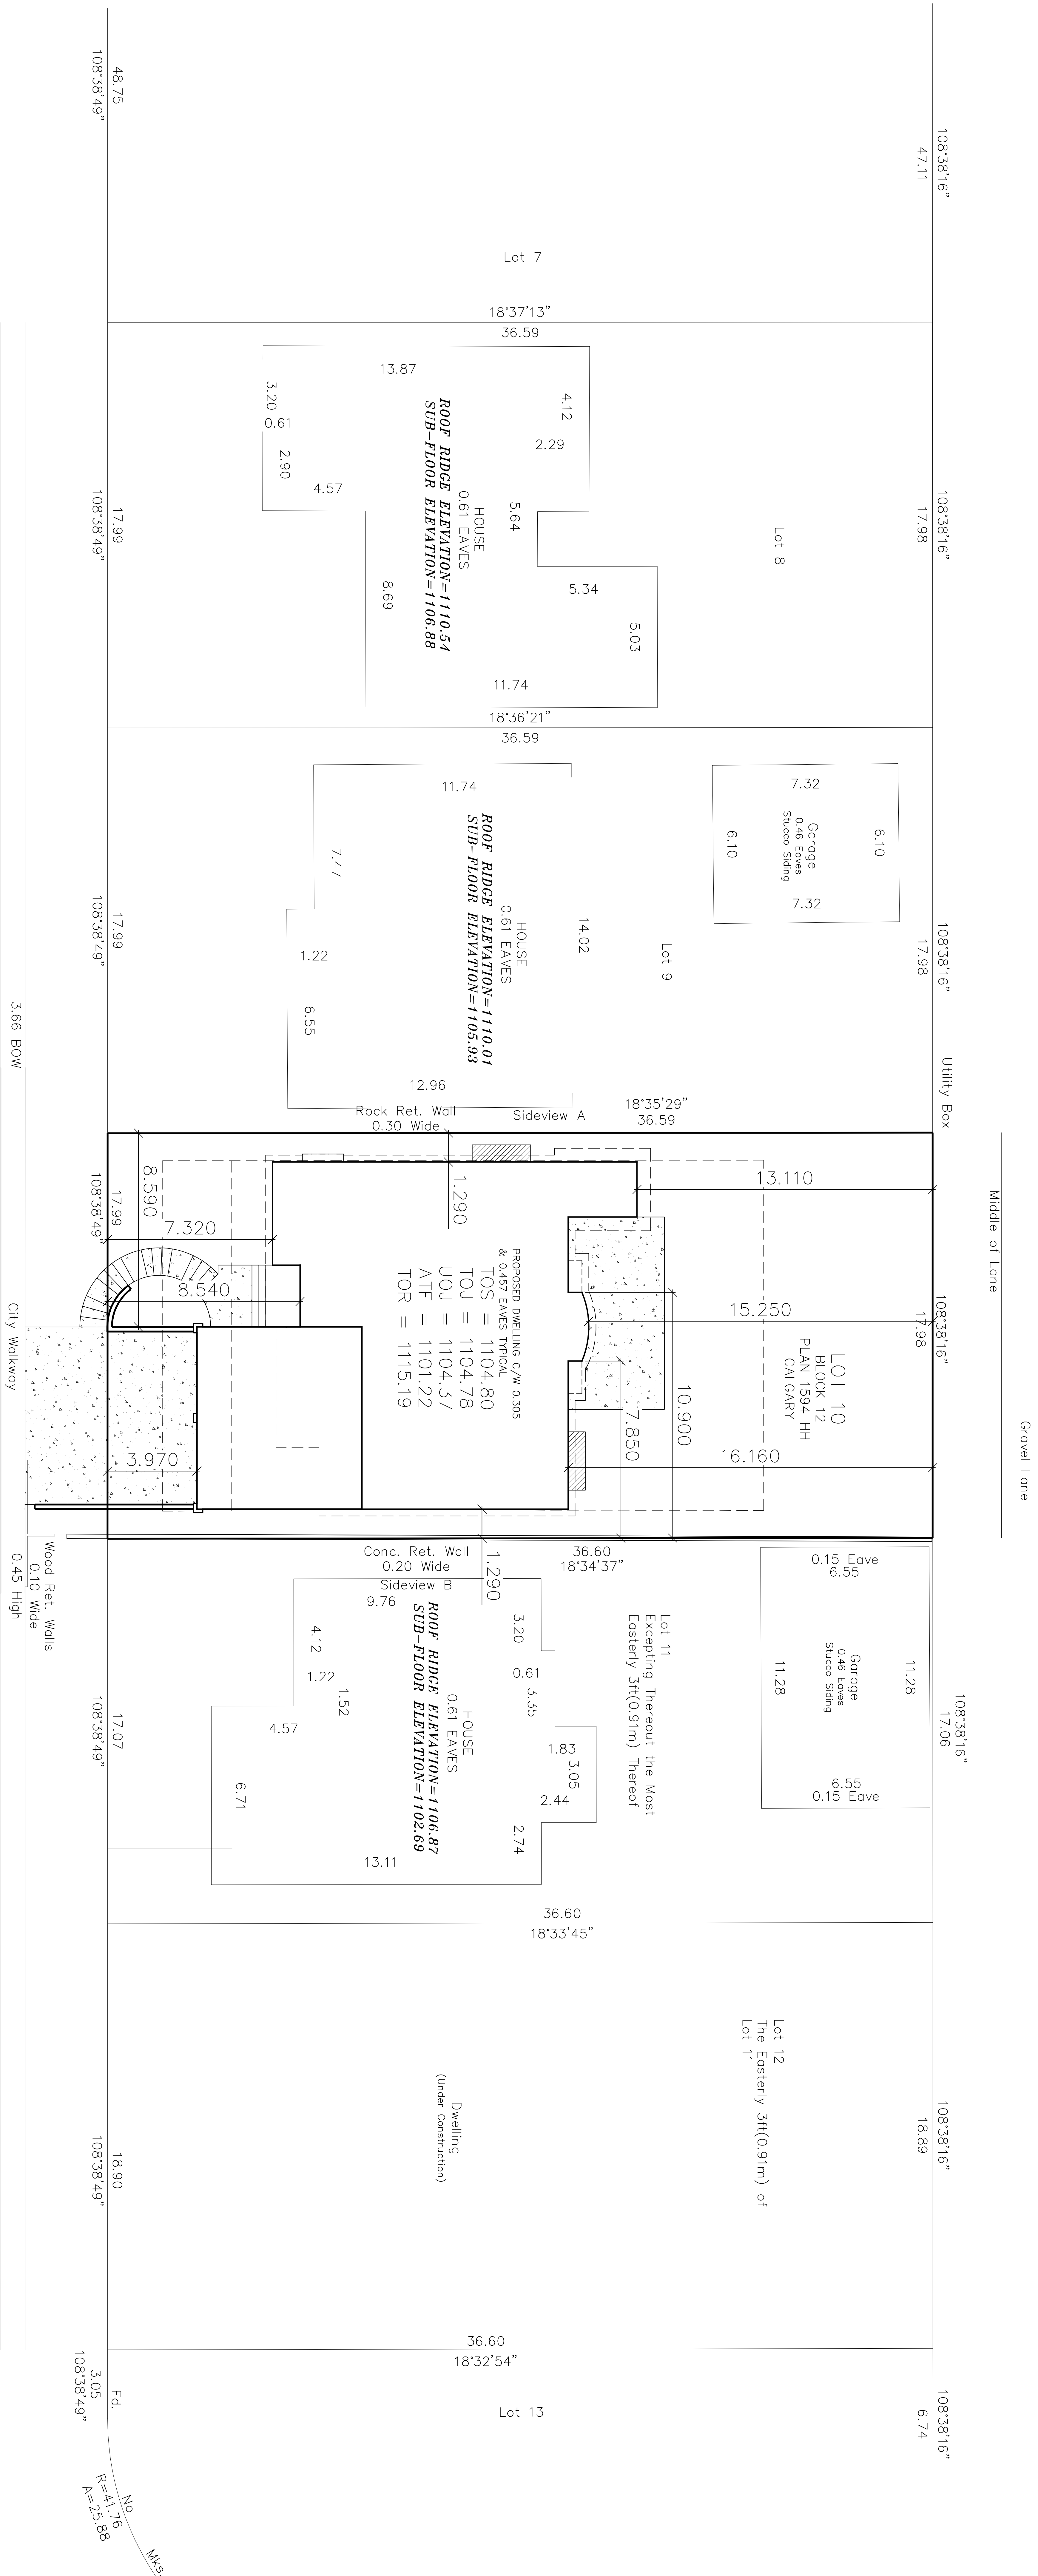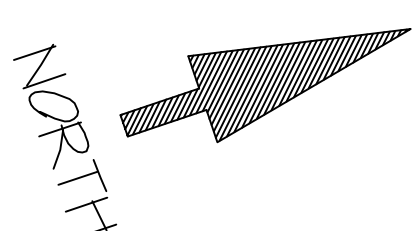

#1556

#1552

#1548 WINDSOR STREET N.W

#1542

#1540

10

5

5

5

1

1

1

1

[illegible]

1

[illegible][illegible][illegible][illegible][illegible]

—

W

W-

—N—

—

 λ

1

1

[illegible][illegible]

--	--


[illegible][illegible][illegible][illegible]

PROPOSED SITE PLAN

LAST REVISED:

PRIVATE RESIDENCE

DRAWN BY:
PHONE:

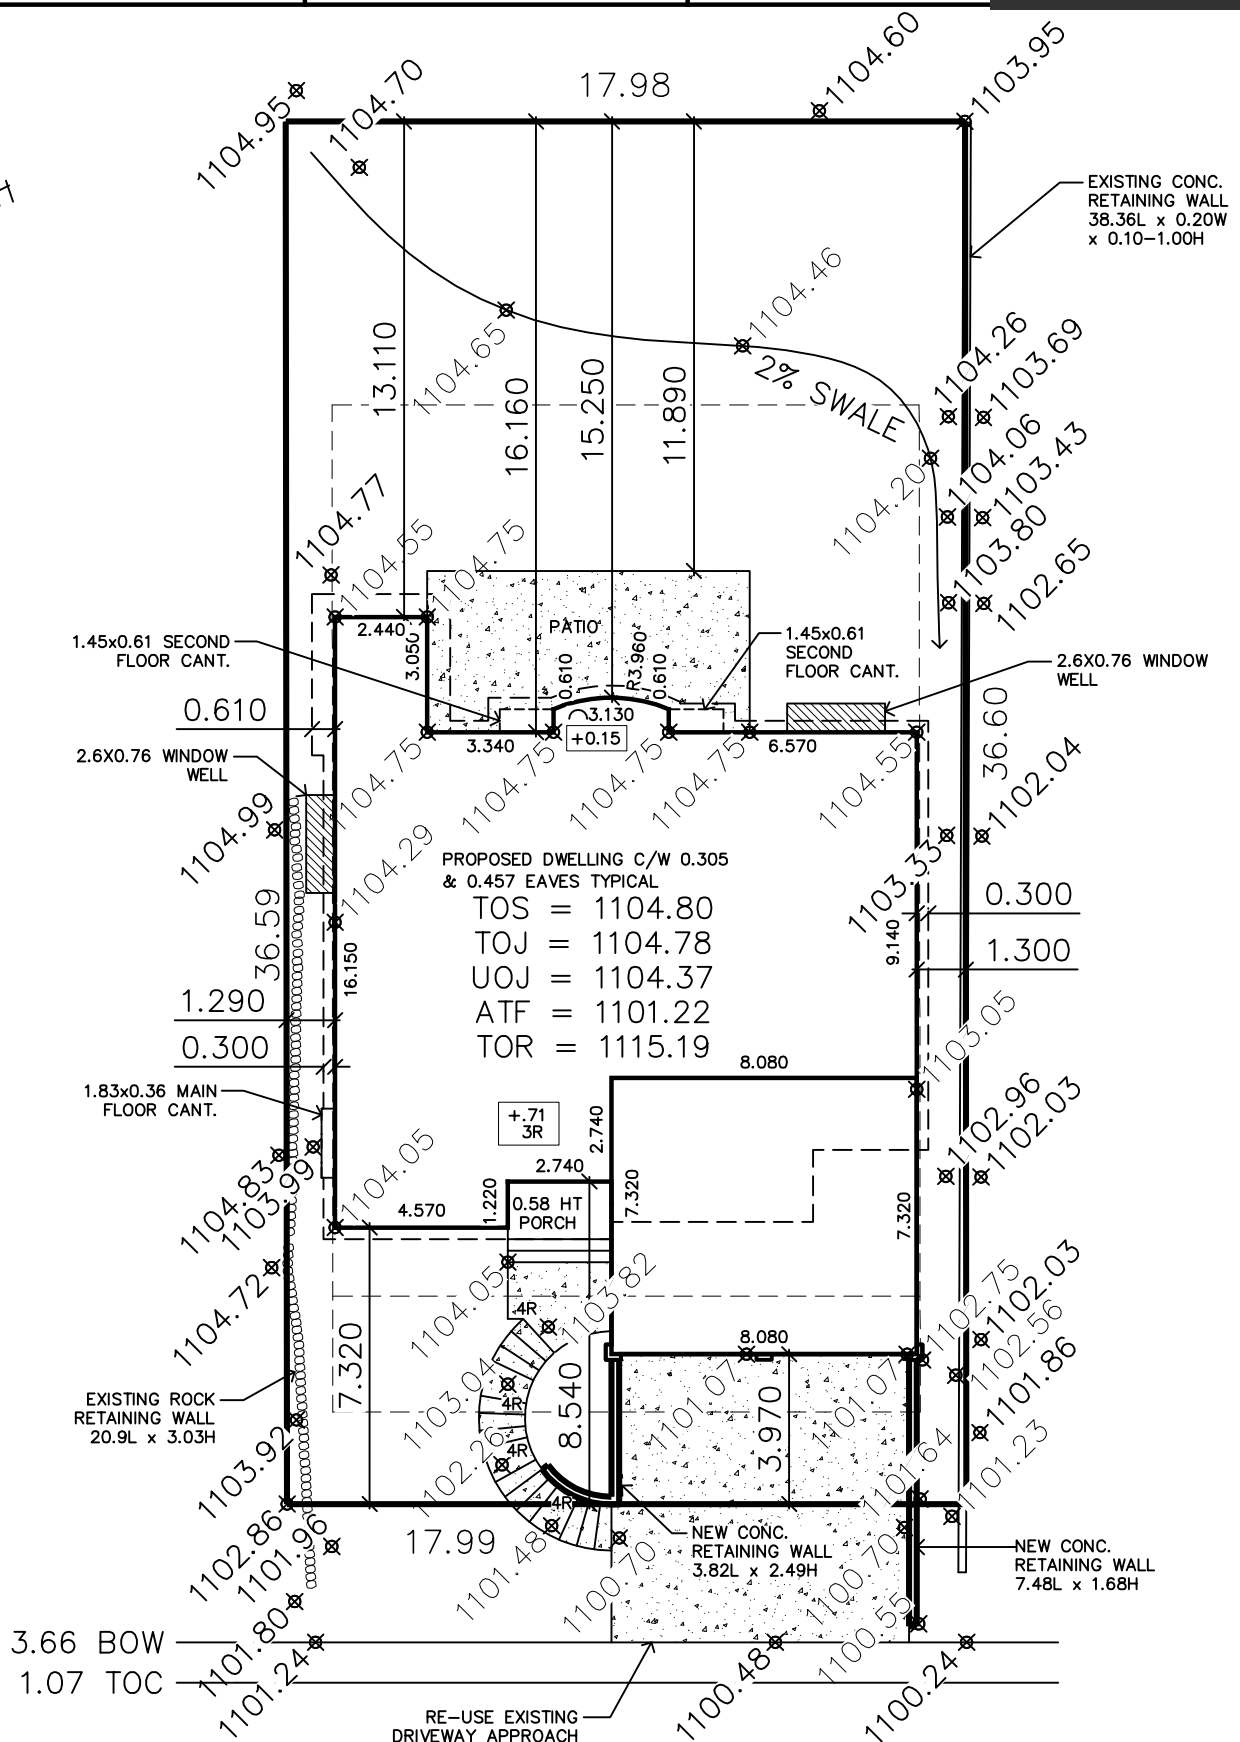

EXPOSED AGGREGATE
CONCRETE

DRIVEWAY: 59.1m^2 / 637.2ft^2

STAIRWAY/WALKWAY:

$$13.8\text{m}^2 \quad / \quad 148.6\text{ft}^2$$

PATIO: 33.94m² / 365.32ft²

GRADING LEGEND

PROPOSED
GRADE

EXISTING
GRADE

COMMUNITY: ST. ANDREWS HEIGHTS

LOT: 10 **BLOCK:** 12 **PLAN:** 1594 HH

ADDRESS: 1548 WINDSOR ST NW, CALGARY

MODEL: CUSTOM RESIDENCE

SCALE: 1:200


HOUSE AREA: 236.029m²

LOT AREA: 657.434m²

BUILDING COVERAGE: 35.90% **ATF:** 1101.22

TOP OF SUBFLOOR: 1104.80 TOP OF JOIST: 1104.78

FOUNDATION HEIGHT: 10'-4"

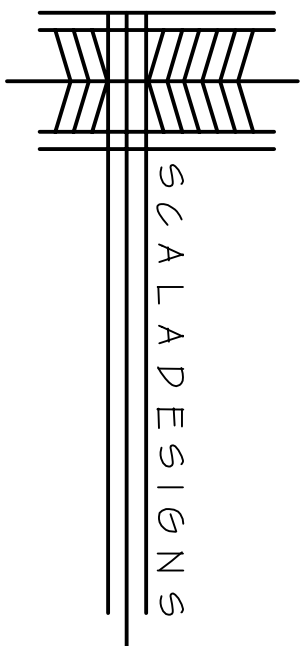

PRIVATE
RESIDENCE

NOTES:
-DO NOT SCALE DRAWINGS
-ANY ERRORS OR OMISSIONS ARE TO BE
CORRECTED BY THE ARCHITECT PRIOR TO
CONSTRUCTION OF CONSTRUCTION
-THE CONTRACTOR IS TO COMPLY WITH
ALL BUILDING CODES, ORDINANCES &
LOCAL RESOLVE. LIABILITY IS LIMITED TO
CONSTRUCTION OF WORKING DRAWINGS ONLY.
-THESE PLANS ARE PROPERTY OF SCLAD
ESSIONS AND WILL BE FORWARDED WITHIN
ONE WEEK OF SCALE DESIGN

REVISIONS:

DP /TENDER
SET
FEBRUARY 9, 2016

ELEVATIONS

LOT:	BLK:	FLAT:
10	12	1014 TH

ADDRESS:
1548 WINDSOR ST NW, CALGARY AB

DESIGNED BY: EC DRAWN BY: HD


TOTAL AREA: 444 SQFT. PAGE: 1

SCALE: 1/4" = 1'-0"

TERMINAL COVERED AS OPEN



FRONT ELEVATION

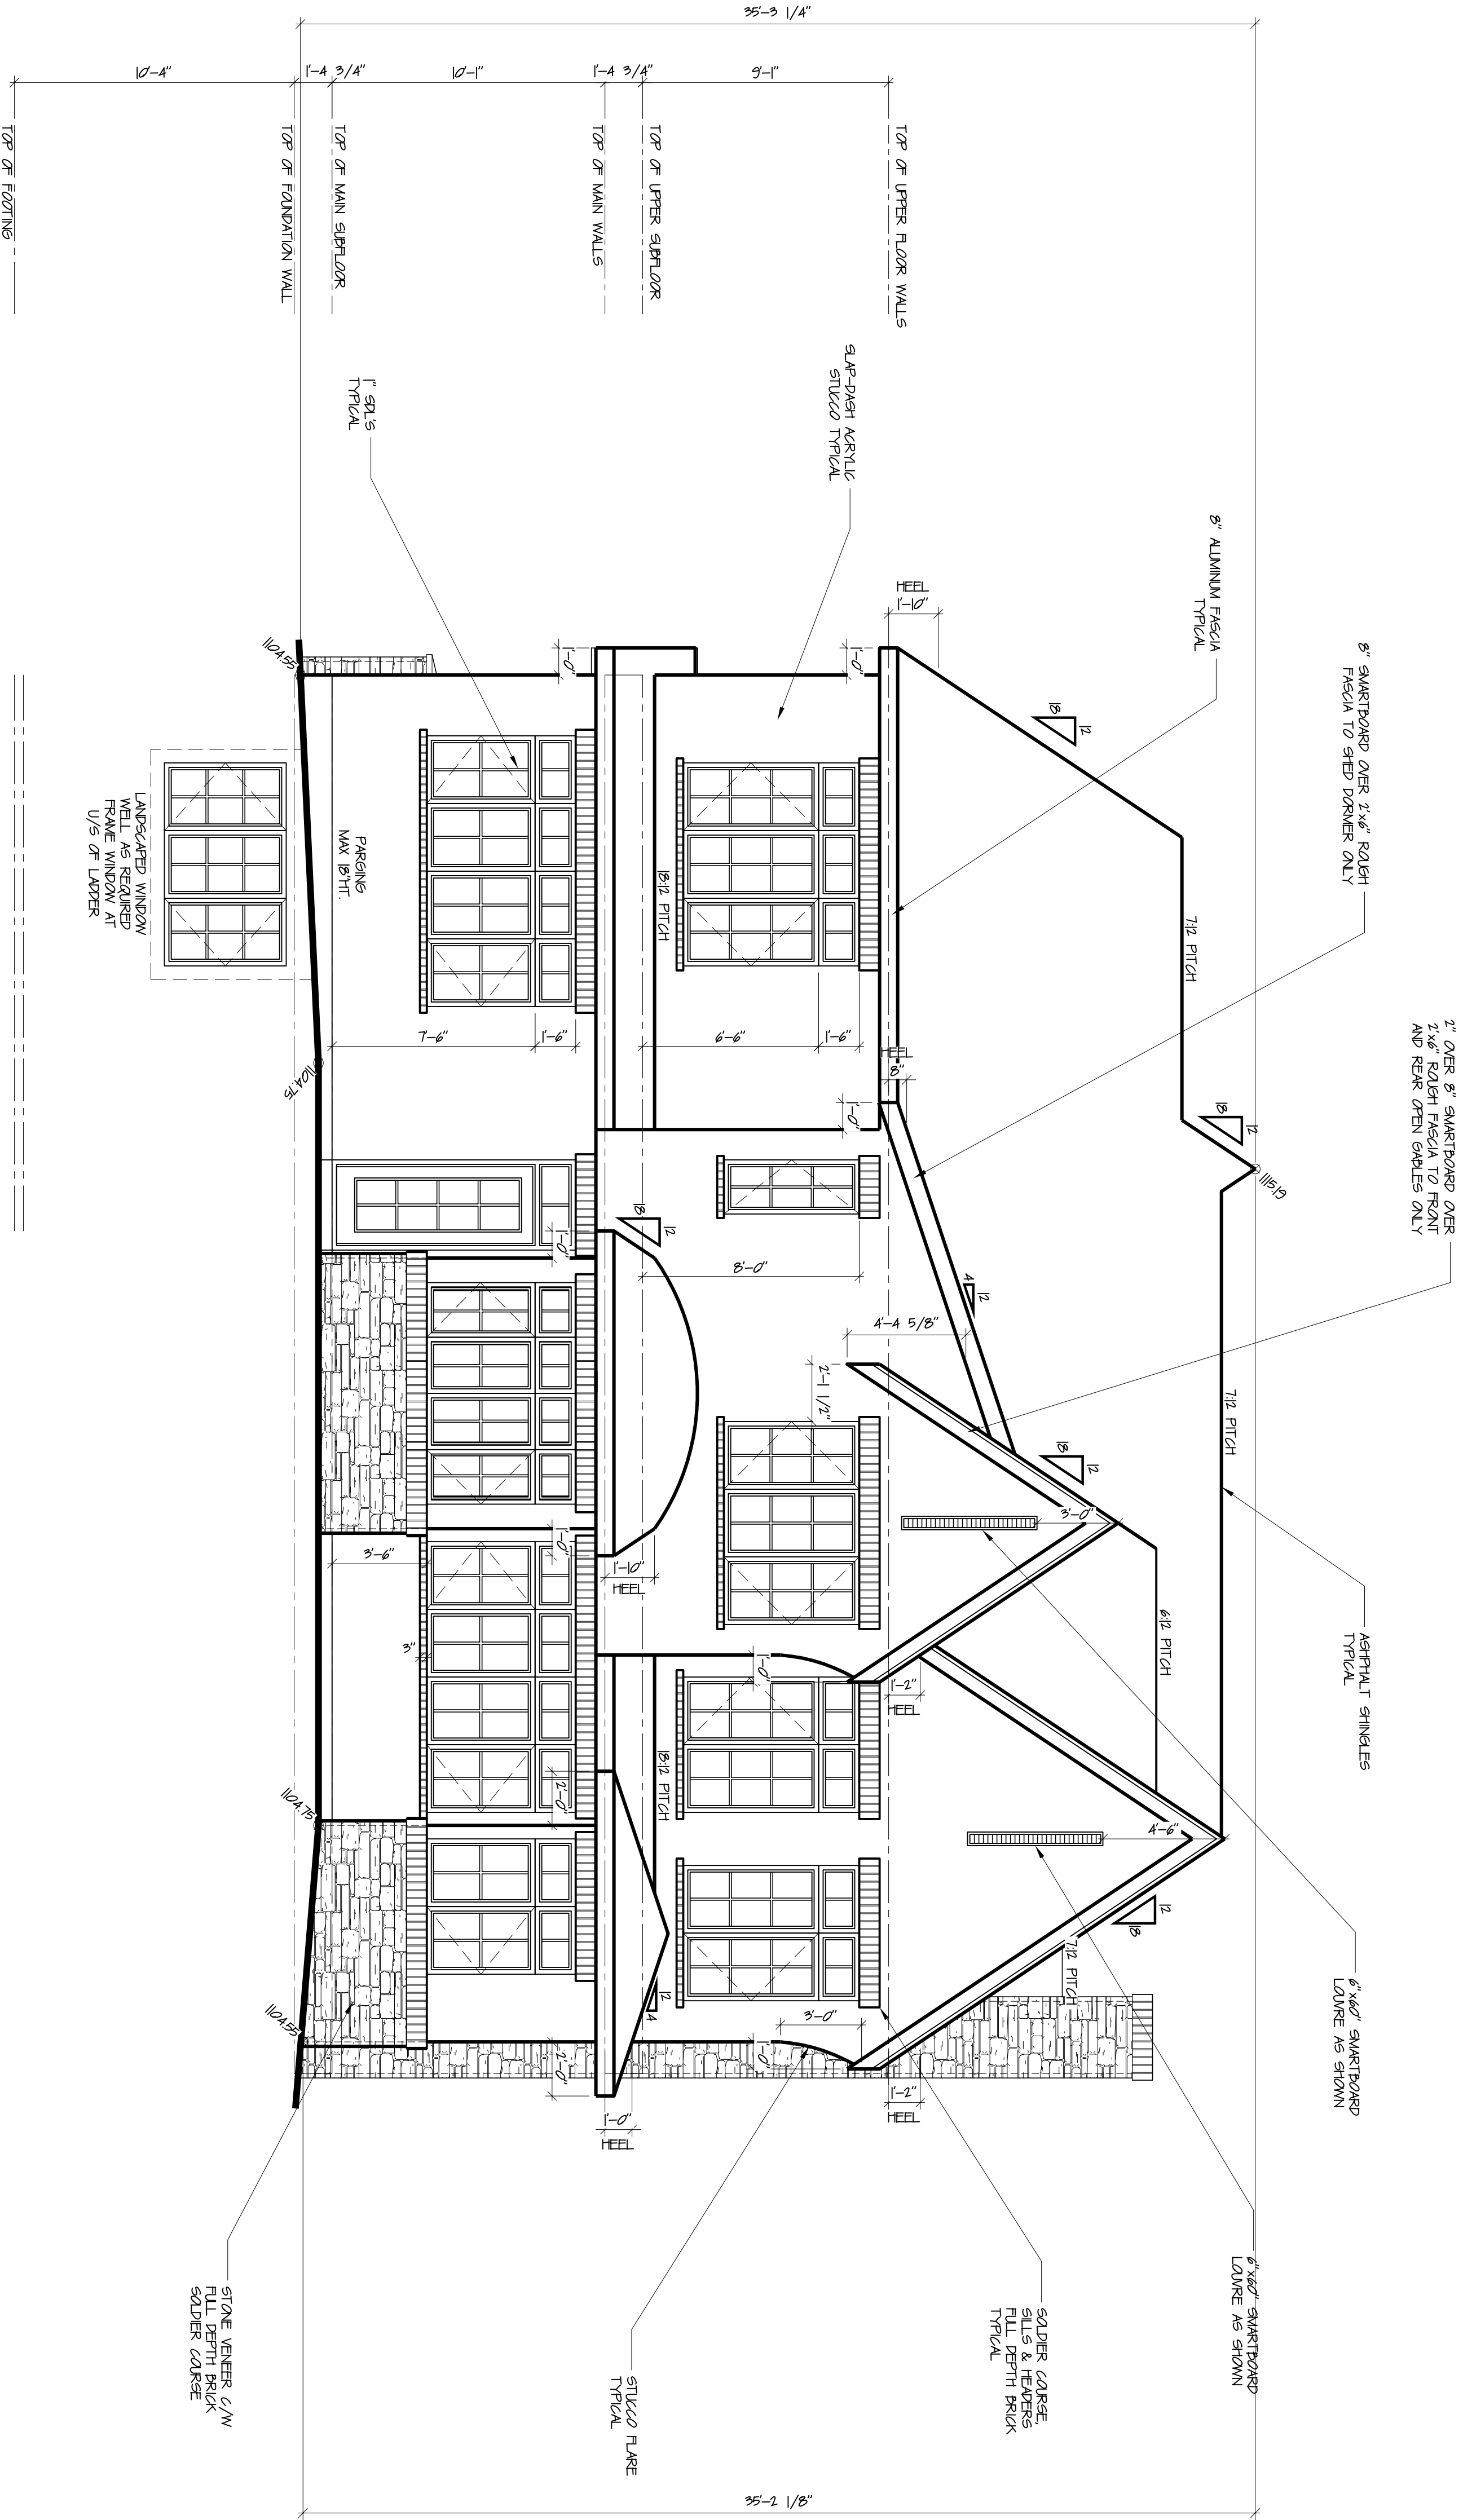

REAR ELEVATION



REVISION

OPEN

FEBRUARY 9, 2026

ELEVATIONS

10	12	1594 HH
----	----	---------

1548 WINDSOR ST N.W., CALGARY AB

1	2	
---	---	---	---	---	---	---	---	---	----	----	-----

SCALE: 1" = 100'

$$1/A'' = 1 - O''$$
