



NO.	REVISION DESCRIPTION	DATE	INITIALS	NO.	REVISION DESCRIPTION	DATE	INITIALS	DRAWN BY	DR		CALGARY ROMAN CATHOLIC SEPARATE SCHOOL DISTRICT NO. 1 CONSTRUCTION & MAINTENANCE 1000 - 5th AVE. S.W., CALGARY, ALBERTA	SCHOOL & ADDRESS LEGACY ELEMENTARY / JUNIOR HIGH SCHOOL 154 LEGACY VIEW S.E. CALGARY, ALBERTA	DRAWING NO. A1.1
								DATE	JAN 2026				
								SCALE	1:1000				

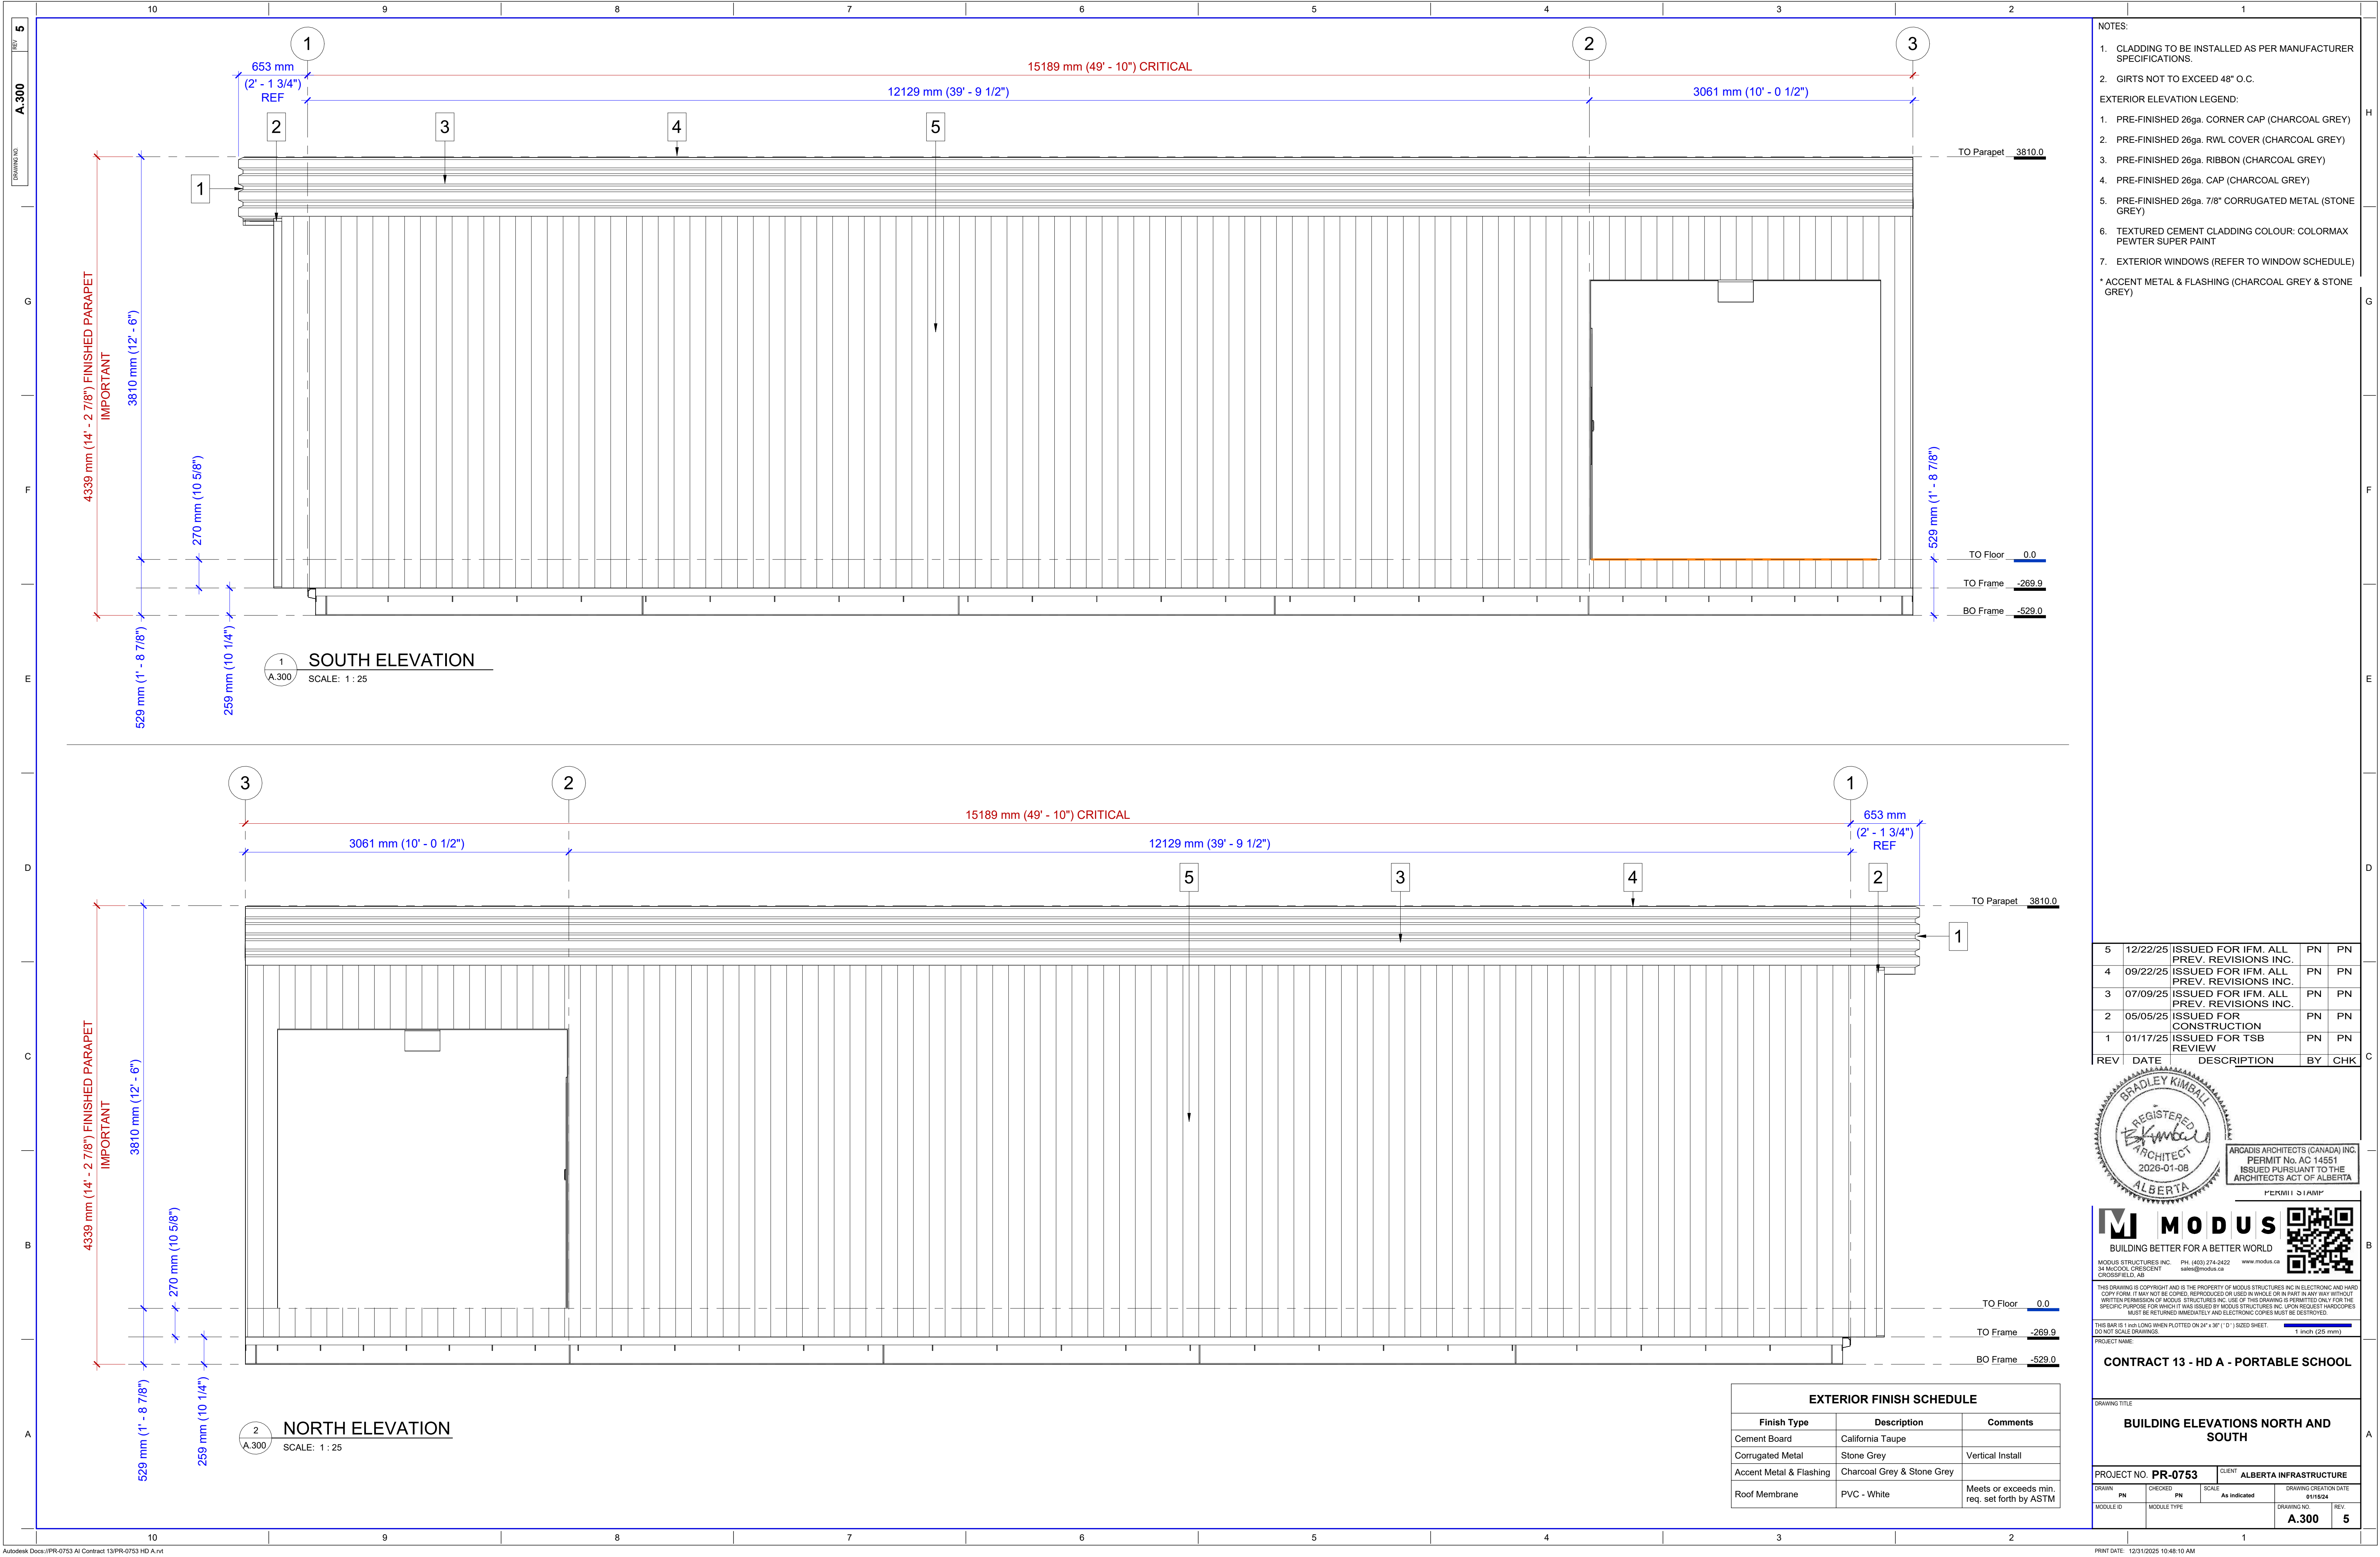

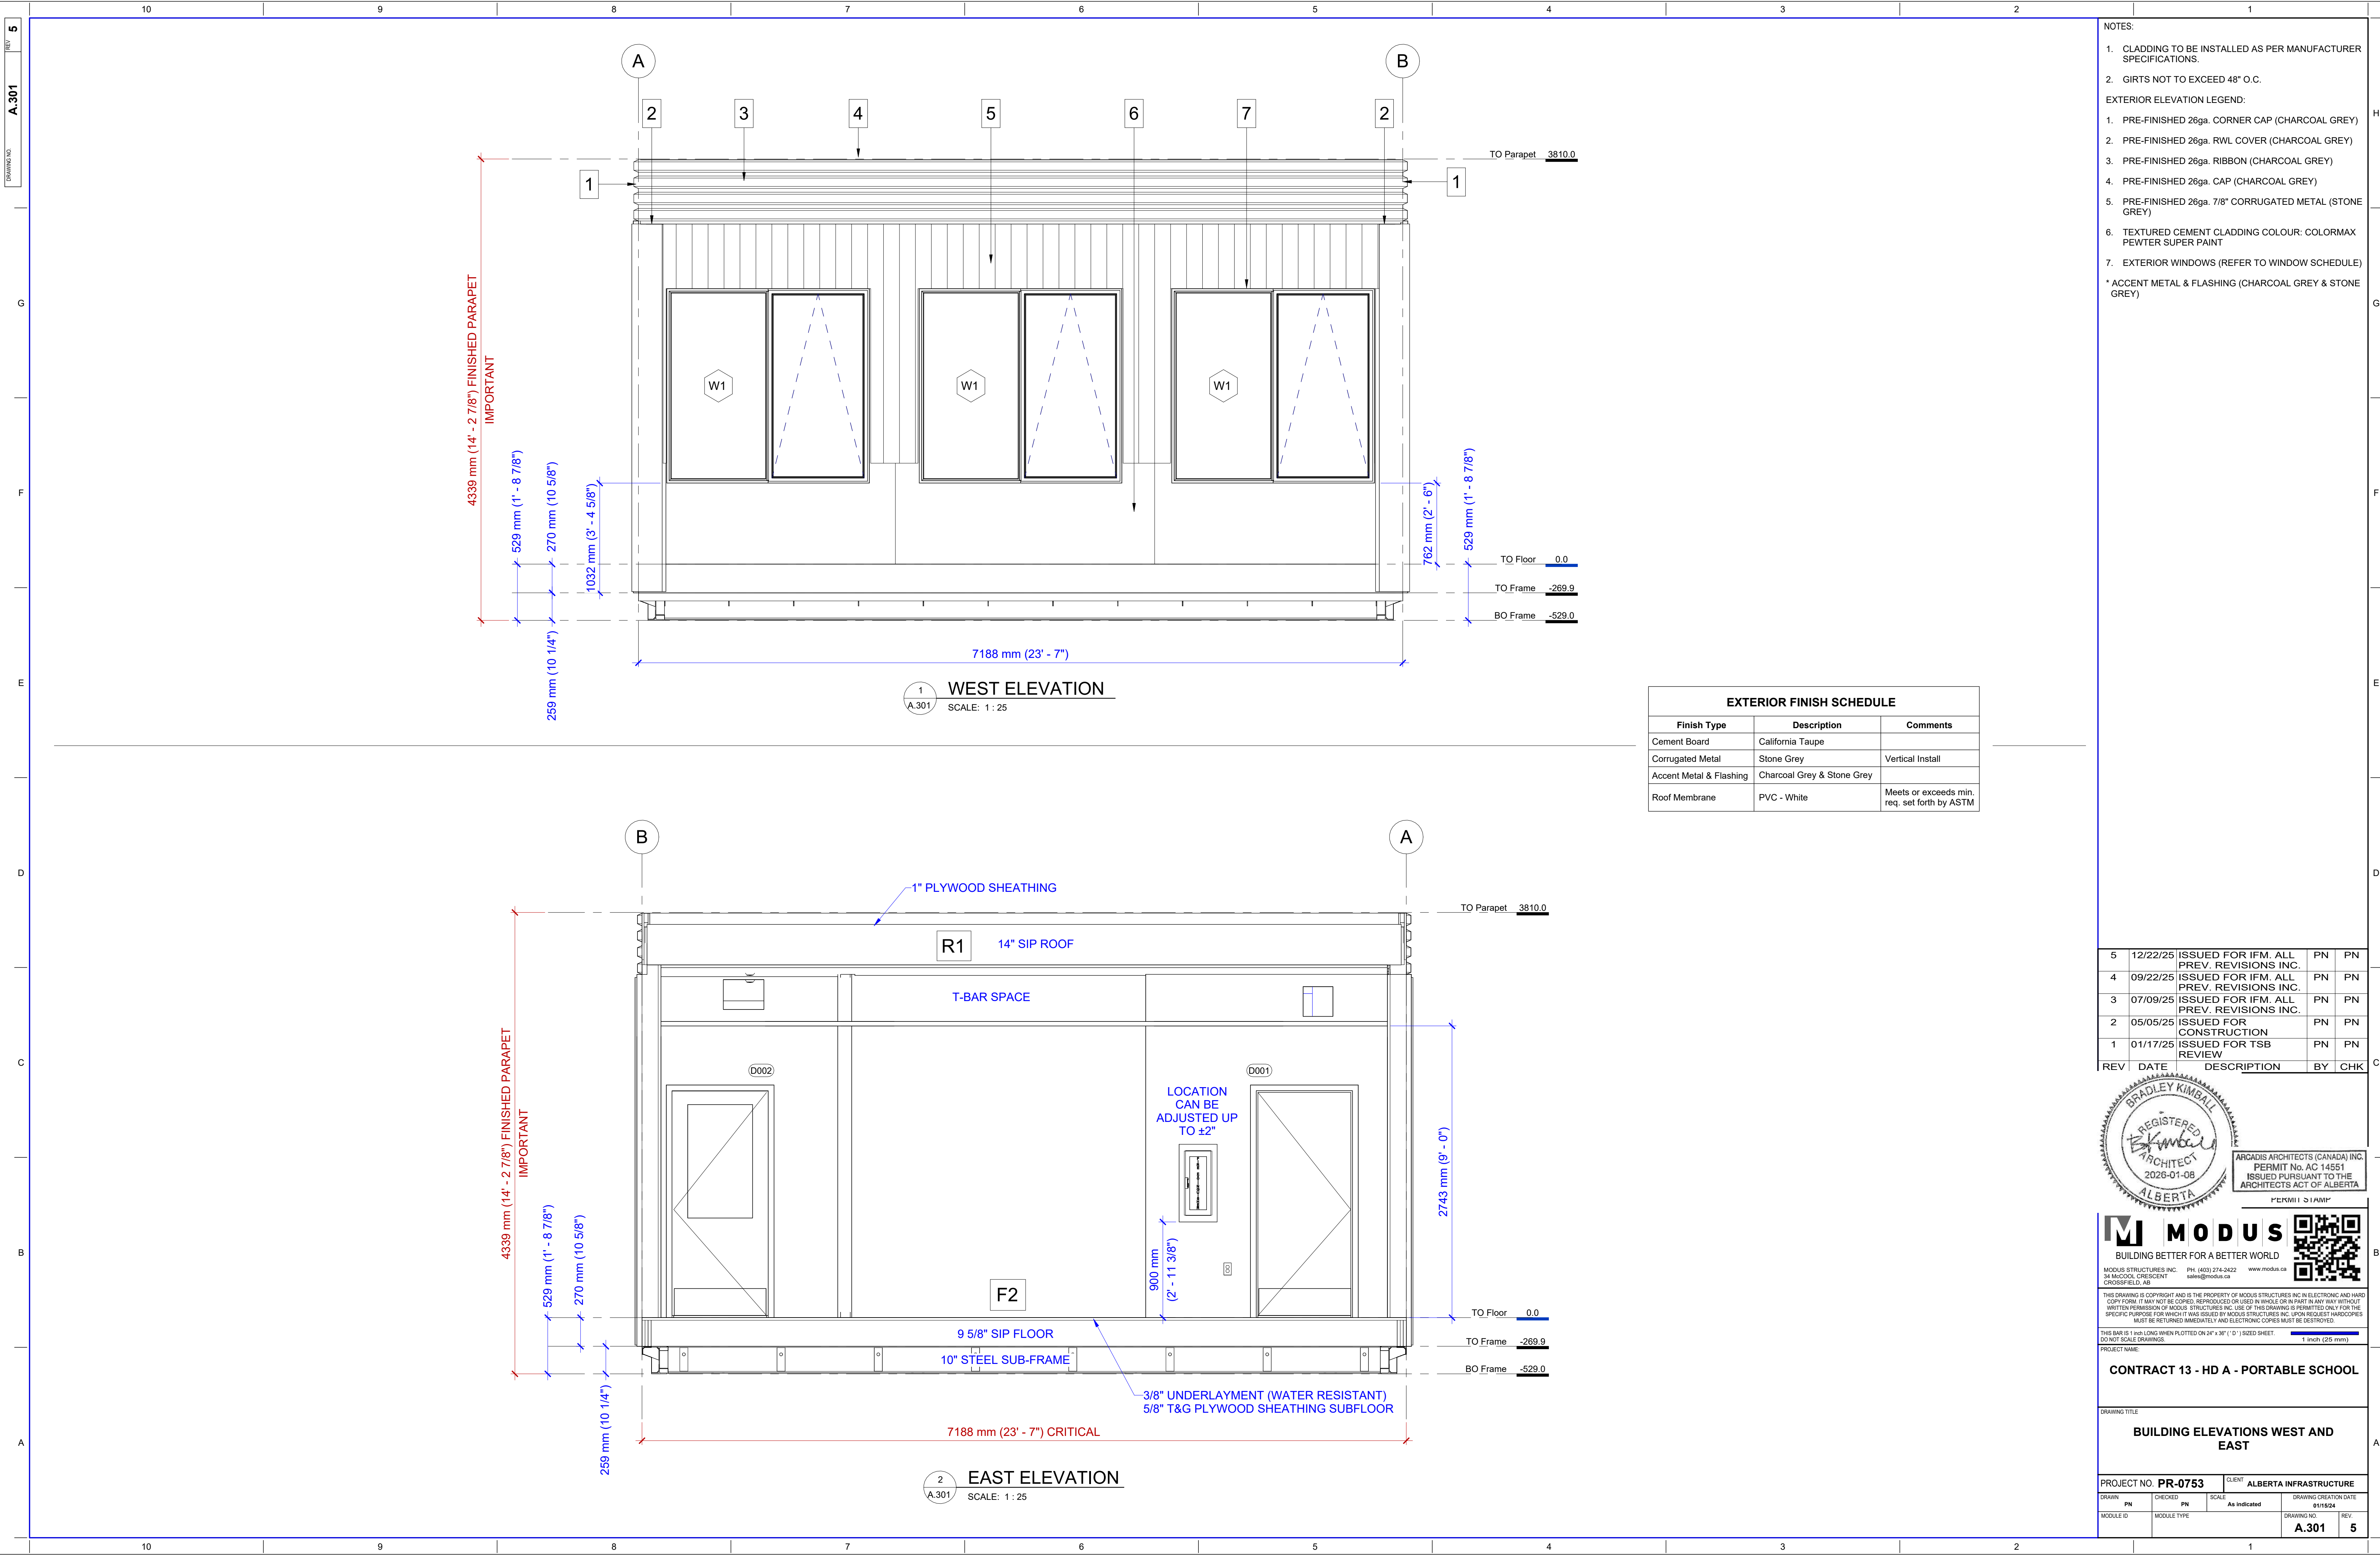

- NOTES:
- CLADDING TO BE INSTALLED AS PER MANUFACTURER SPECIFICATIONS.
 - GIRTS NOT TO EXCEED 48" O.C.
- EXTERIOR ELEVATION LEGEND:
- PRE-FINISHED 26ga. CORNER CAP (CHARCOAL GREY)
 - PRE-FINISHED 26ga. RWL COVER (CHARCOAL GREY)
 - PRE-FINISHED 26ga. RIBBON (CHARCOAL GREY)
 - PRE-FINISHED 26ga. CAP (CHARCOAL GREY)
 - PRE-FINISHED 26ga. 7/8" CORRUGATED METAL (STONE GREY)
 - TEXTURED CEMENT CLADDING COLOUR: COLORMAX PEWTER SUPER PAINT
 - EXTERIOR WINDOWS (REFER TO WINDOW SCHEDULE)
- * ACCENT METAL & FLASHING (CHARCOAL GREY & STONE GREY)

EXTERIOR FINISH SCHEDULE		
Finish Type	Description	Comments
Cement Board	California Taupe	
Corrugated Metal	Stone Grey	Vertical Install
Accent Metal & Flashing	Charcoal Grey & Stone Grey	
Roof Membrane	PVC - White	Meets or exceeds min. req. set forth by ASTM

5	12/22/25	ISSUED FOR IFM. ALL PREV. REVISIONS INC.	PN	PN
4	09/22/25	ISSUED FOR IFM. ALL PREV. REVISIONS INC.	PN	PN
3	07/09/25	ISSUED FOR IFM. ALL PREV. REVISIONS INC.	PN	PN
2	05/05/25	ISSUED FOR CONSTRUCTION	PN	PN
1	01/17/25	ISSUED FOR TSB REVIEW	PN	PN

ARCADIS ARCHITECTS (CANADA) INC.
PERMIT No. AC 14551
ISSUED PURSUANT TO THE ARCHITECTS ACT OF ALBERTA

MODUS
BUILDING BETTER FOR A BETTER WORLD

MODUS STRUCTURES INC. PH: (403) 274-2422 www.modus.ca
34 MCCOOL CRESCENT CROSSFIELD, AB sales@modus.ca

THIS DRAWING IS COPYRIGHT AND IS THE PROPERTY OF MODUS STRUCTURES INC. IN ELECTRONIC AND HARD COPY FORM. IT MAY NOT BE COPIED, REPRODUCED OR USED IN WHOLE OR IN PART IN ANY WAY WITHOUT THE WRITTEN PERMISSION OF MODUS STRUCTURES INC. USE OF THIS DRAWING IS PERMITTED ONLY FOR THE SPECIFIC PURPOSE FOR WHICH IT WAS ISSUED BY MODUS STRUCTURES INC. UPON REQUEST HARD COPIES MUST BE RETURNED IMMEDIATELY AND ELECTRONIC COPIES MUST BE DESTROYED.

THIS BAR IS 1 inch LONG WHEN PLOTTED ON 36" x 36" (1' x 1') SIZED SHEET.
DO NOT SCALE DRAWINGS.

1 inch (25 mm)

PROJECT NAME: **CONTRACT 13 - HD A - PORTABLE SCHOOL**

DRAWING TITLE: **BUILDING ELEVATIONS WEST AND EAST**

PROJECT NO. PR-0753	CLIENT ALBERTA INFRASTRUCTURE
DRAWN PN	CHECKED PN
SCALE As Indicated	DRAWING CREATION DATE 01/15/24
MODULE ID	MODULE TYPE
DRAWING NO. A.301	REV. 5