


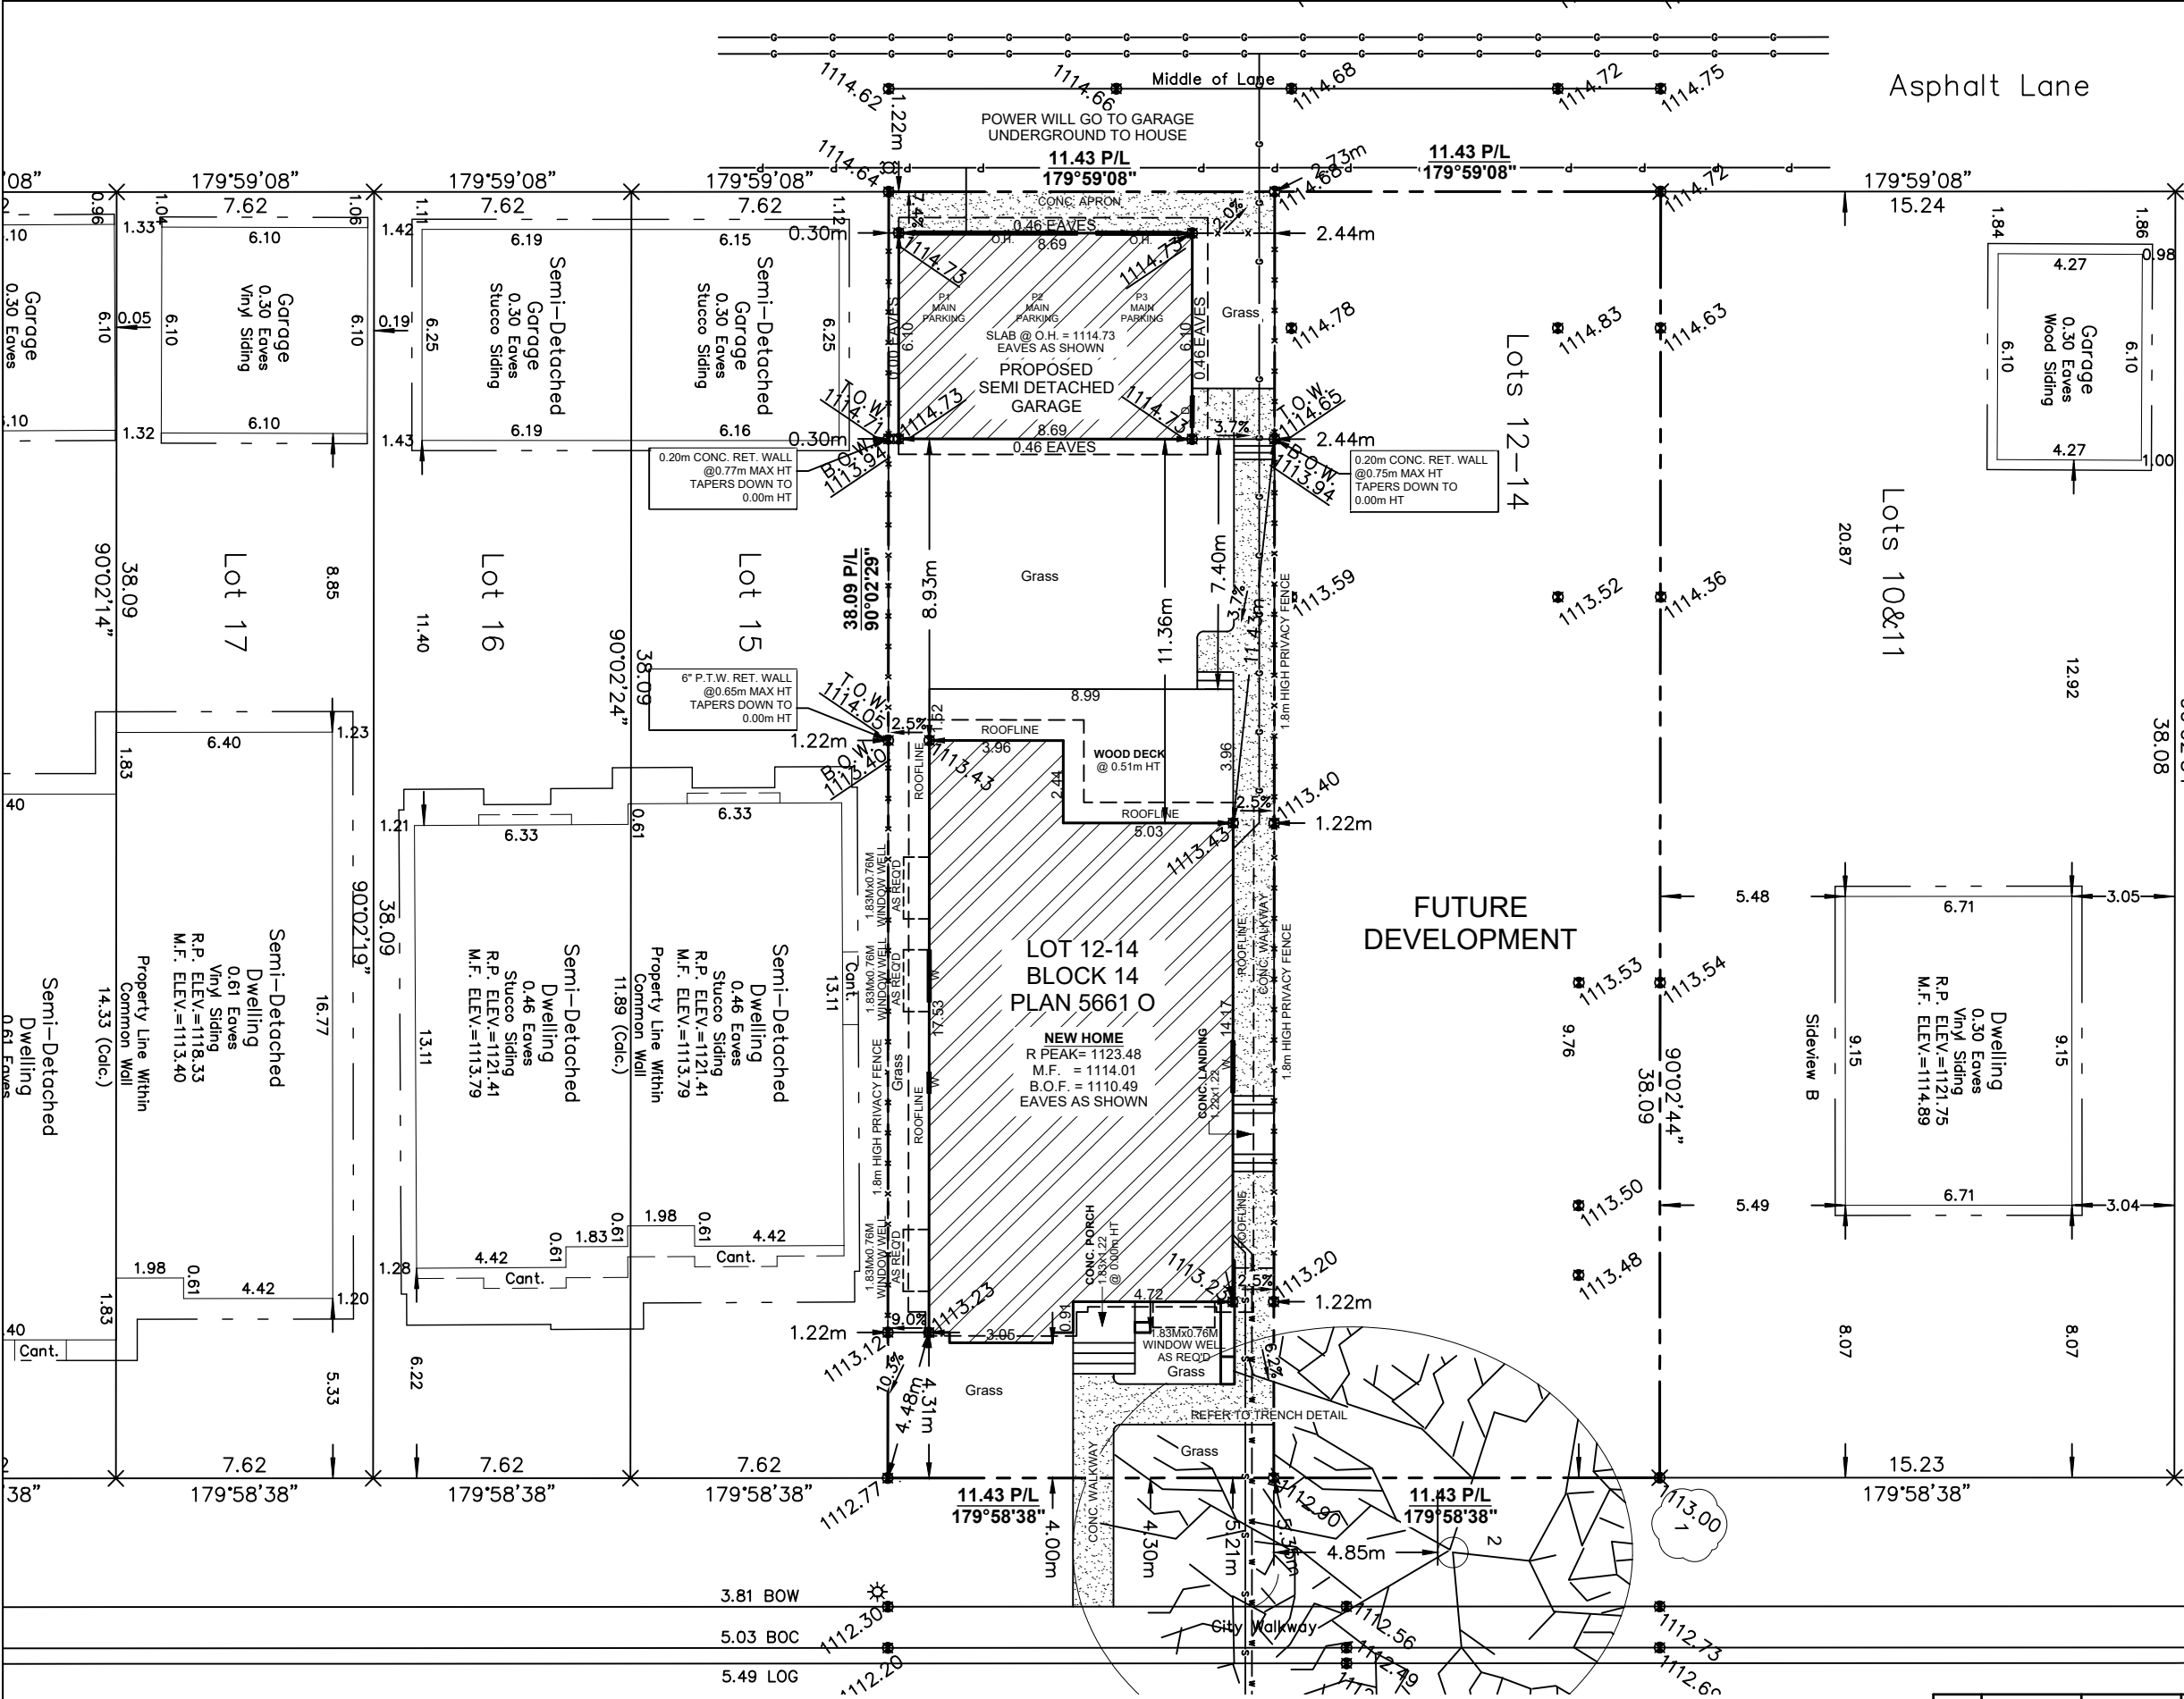

SITE PLAN

LEGEND

ELEVATIONS ARE SHOWN THUS: = 1000.00 METRES. (GEODETIC)
DISTANCES ARE IN METRES AND DECIMALS THEREOF.
ELEVATIONS ARE REFERRED TO GEODETIC DATUM
AND ARE DERIVED FROM ASCMS 140368
ASCM 140368 IS HELD FOR HORIZONTAL AND VERTICAL POSITIONING.
WINDOWS AND DOORS ARE DESCRIBED AS WIDTH x HEIGHT.
THE FOLLOWING ABBREVIATIONS MAY APPEAR ON THIS PLAN:

- denotes Calculation points
- denotes Water Valve
- denotes Gas Valve
- denotes Manhole
- denotes Tree
- denotes Power Pole
- denotes Sign
- denotes Light Standard
- denotes Fence
- denotes Sanitary Line
- denotes Storm Line
- denotes Water Line
- denotes Gas Line
- denotes Electrical Line
- denotes A.G.T Line
- denotes Utility Right of Way Line
- denotes Property Line
- denotes Door
- denotes Main Floor Windows
- denotes Second Floor Windows
- denotes Basement Floor Windows
- denotes Shed Hatch
- denotes Detached Garage Hatch
- denotes Main Building Hatch
- denotes Concrete and Asphalt Hatch
- denotes Wood Hatch

'Cant.' denotes Cantilevers
'Enc.' denotes Encroach(es)
'BW' denotes Back of Walkway
'BOW' denotes Bottom of Wall

'Conc.' denotes Concrete
'Ret.' denotes Retaining
'BC' denotes Back of Curb
'TOW' denotes Top of Wall

Disclaimer
The gas line information shown on this sheet is compiled from records maintained by ATCO GAS NO warrantee or guarantee is given as to the accuracy or completeness of those records. service lines, water lines, storm, sanitary, electrical and cable as shown are schematic representation only, and do not indicate the actual location or length of the service line. Dial-before-you-dig services should be utilized before commencement of any excavation or construction.

LAND USE: 30Z91
DC – DIRECT CONTROL

SCALE 1:200


LEGAL DESCRIPTION:
Lots 12-14
Block 14
Plan 5661 O

MUNICIPAL ADDRESS:
2025 25 STREET S.W.
Calgary, Alberta

LOT COVERAGE DETAIL:
(SINGLE LOT AND HOUSE)
LOT SIZE: 434.981 SQ M
HOUSE SIZE: 141.933 SQ M
COVERED PORCH: 0.000 SQ M
CANT.: 0.000 SQ M
WING WALL: 0.139 SQ M
GARAGE: 52.955 SQ M
TOTAL: 195.027/434.981
= 44.83%

NO.	DATE (D/M/Y)	DETAIL	BY	PROJECT NAME AND ADDRESS:	PROJECT:	SCALE:
01.	24/02/2026	DP SITEPLAN	D.L.	2025 25 STREET S.W. Calgary, Alberta	NEW HOME	1: 200
02.				Lots 12-14 Block 14 Plan 5661 O	DATE:	DIVISION NUMBER
03.					FEB. 24, 2026	S 01
04.						

SITE PLAN
SCALE: 1:200

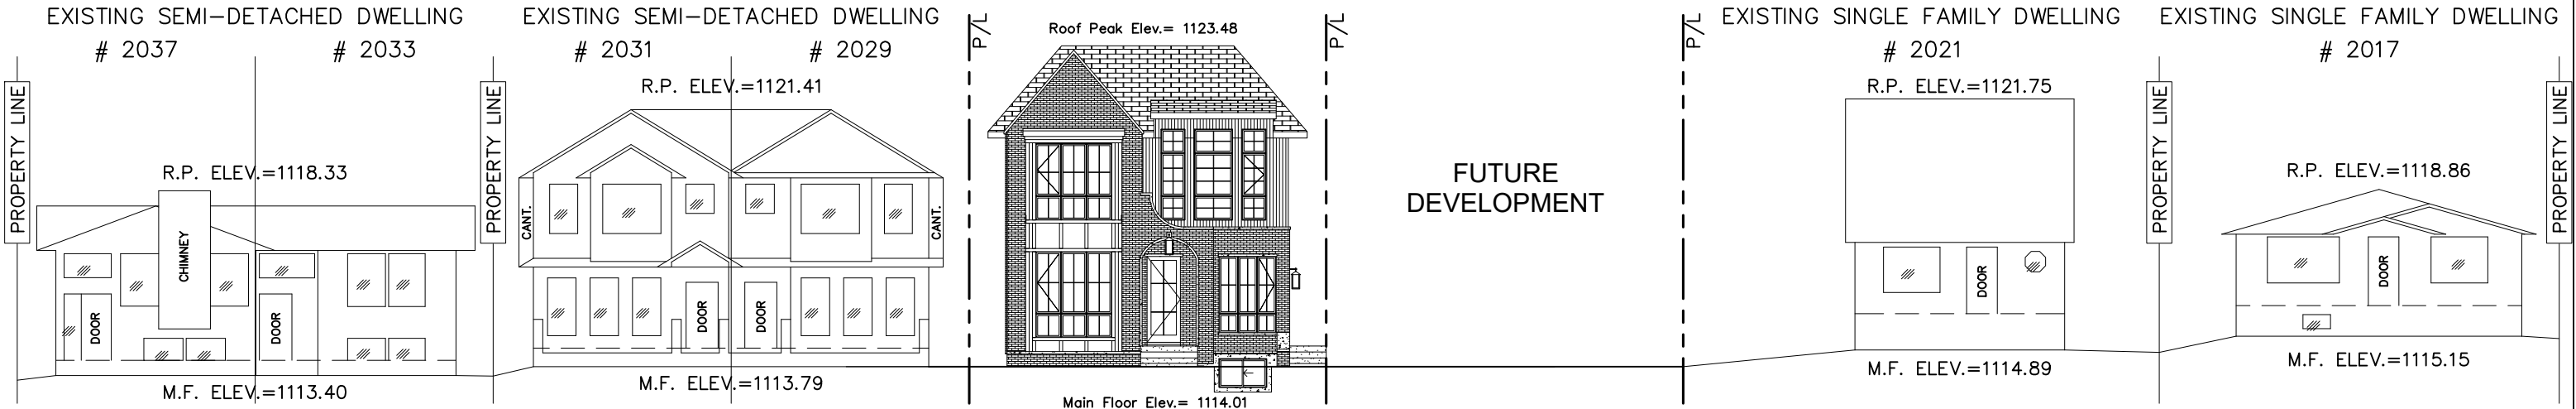

STREETSCAPE

SCALE: 1:200



STREETSCAPE
Scale 1:200

NEW HOME SQFT:

	AREA
GARAGE	662.55 SQ FT
BASEMENT	1473.50 SQ FT
MAIN FLOOR	1483.50 SQ FT
UPPER FLOOR	1636.47 SQ FT
TOTAL AREA	3119.97 SQ FT

NOTES:

- A COMMON ACCESS AGREEMENT SHALL BE REGISTERED ON THE TITLE OF EACH LOT. THE EASEMENT SHALL BE 4.0m WIDE (2.0m PER LOT) AND EXTEND 3.5m INTO EACH LOT.
- DEEP SERVICES TO BE INSTALLED IN A COMMON TRENCH CENTRED ON P/L SEPARATING TWO FRONT SERVICED LOTS. SERVICE ENTRY SHALL BE ON THE FRONT OF THE DWELLING.
- SHALLOW UTILITY SERVICING IS TO BE INSTALLED FROM THE LANE OR ON THE OPPOSITE SIDE OF EACH LOT TO AVOID CONFLICT.
- THE VERTICAL SEPARATION BETWEEN WATER, SANITARY AND STORM MAINS IN THE STREET SHALL NOT EXCEED 1.5m.
- DEEP SERVICE LINES SHALL BE CONNECTED TO MAINS IN THE STREET AND INSTALLED IN A COMMON TRENCH WITH MINIMUM SEPARATION OF 300mm WITHOUT CROSSING.
- WATER SERVICE VALVES TO BE LOCATED ON STANDARD LINE ASSIGNMENT IN THE ROAD RIGHT OF WAY.
- THE DEEP SERVICE LINES ARE TO BE FLARED INTO SEPARATE TRENCHES INSIDE THE PROPERTY AND EXTENDED TO 3.5m INSIDE OF P/L OR 5.0m INSIDE OF P/L WHEN CROSSING THE SHALLOW UTILITY EASEMENT. A SINGLE LONG RADIUS 22° DEGREE BEND IS PERMITTED ON THE STORM AND SANITARY SERVICES RESPECTIVELY, AND SHALL BE LOCATED ON PROPERTY AT THE P/L WITHIN THE MAINTENANCE RIGHT OF WAY.
- WATER SERVICES SHALL MAINTAIN A MIN. OF 1.2m SEPARATION BETWEEN OPPOSING SINGLE OR DUAL WATER SERVICES.

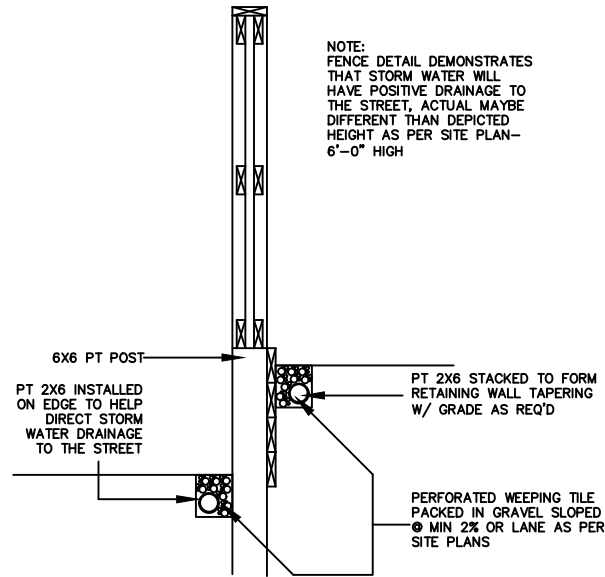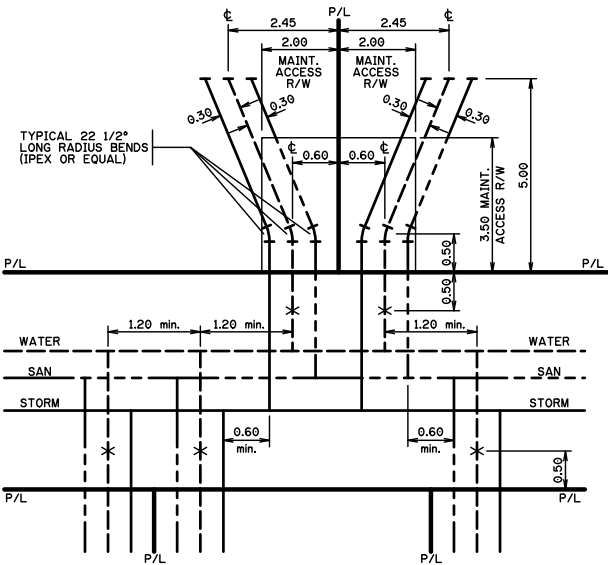

FENCE SECTION DETAIL

SCALE: NTS

TRENCH DETAIL


SCALE: NTS

Tree Schedule

Tree	Type	Ø	Spread	Height	Disposition
1	Bush	---	2.00	2.00	To Stay
2	American Elm	0.90	12.00	10.00	To Stay
3	Bush	---	4.00	3.00	To Be Removed
4	Bush	---	2.00	2.00	To Be Removed
5	Deciduous	0.30	8.00	8.00	To Be Removed
6	Bush	---	6.00	6.00	To Be Removed
7	Deciduous	0.10	2.00	3.00	To Be Removed
8	Deciduous	0.10	4.00	3.00	To Be Removed
9	Bush	---	2.00	2.00	To Be Removed
10	Bush	---	2.00	2.00	To Be Removed
11	Bush	---	2.00	2.00	To Be Removed
12	Bush	---	8.00	8.00	To Be Removed
13	Bush	---	2.00	2.00	To Be Removed
14	Deciduous	0.40	6.00	6.00	To Be Removed
15	Bush	---	8.00	8.00	To Be Removed
16	Deciduous	0.60	8.00	8.00	To Be Removed
17	Deciduous	0.60	8.00	8.00	To Be Removed
18	Bush	---	2.00	2.50	To Be Removed
19	Deciduous	0.10	1.00	3.00	To Be Removed
20	Bush	---	1.00	3.00	To Be Removed

NO.	DATE (D/M/Y)	DETAIL	BY	PROJECT NAME AND ADDRESS:	PROJECT	SCALE:
01.	24/02/2026	DP SITEPLAN	D.L.	2025 25 STREET S.W. Calgary, Alberta	NEW HOME	AS SHOWN
02.				Lots 12-14	DATE:	DIVISION
03.				Block 14	FEB. 24, 2026	NUMBER
04.				Plan 5661 0		S 02

AMENDED DRAWINGS
DP No Date Received
DP2026-01172 2026-04-2
THESE DRAWINGS REFER TO THE
ABOVE DEVELOPMENT PERMIT NO.

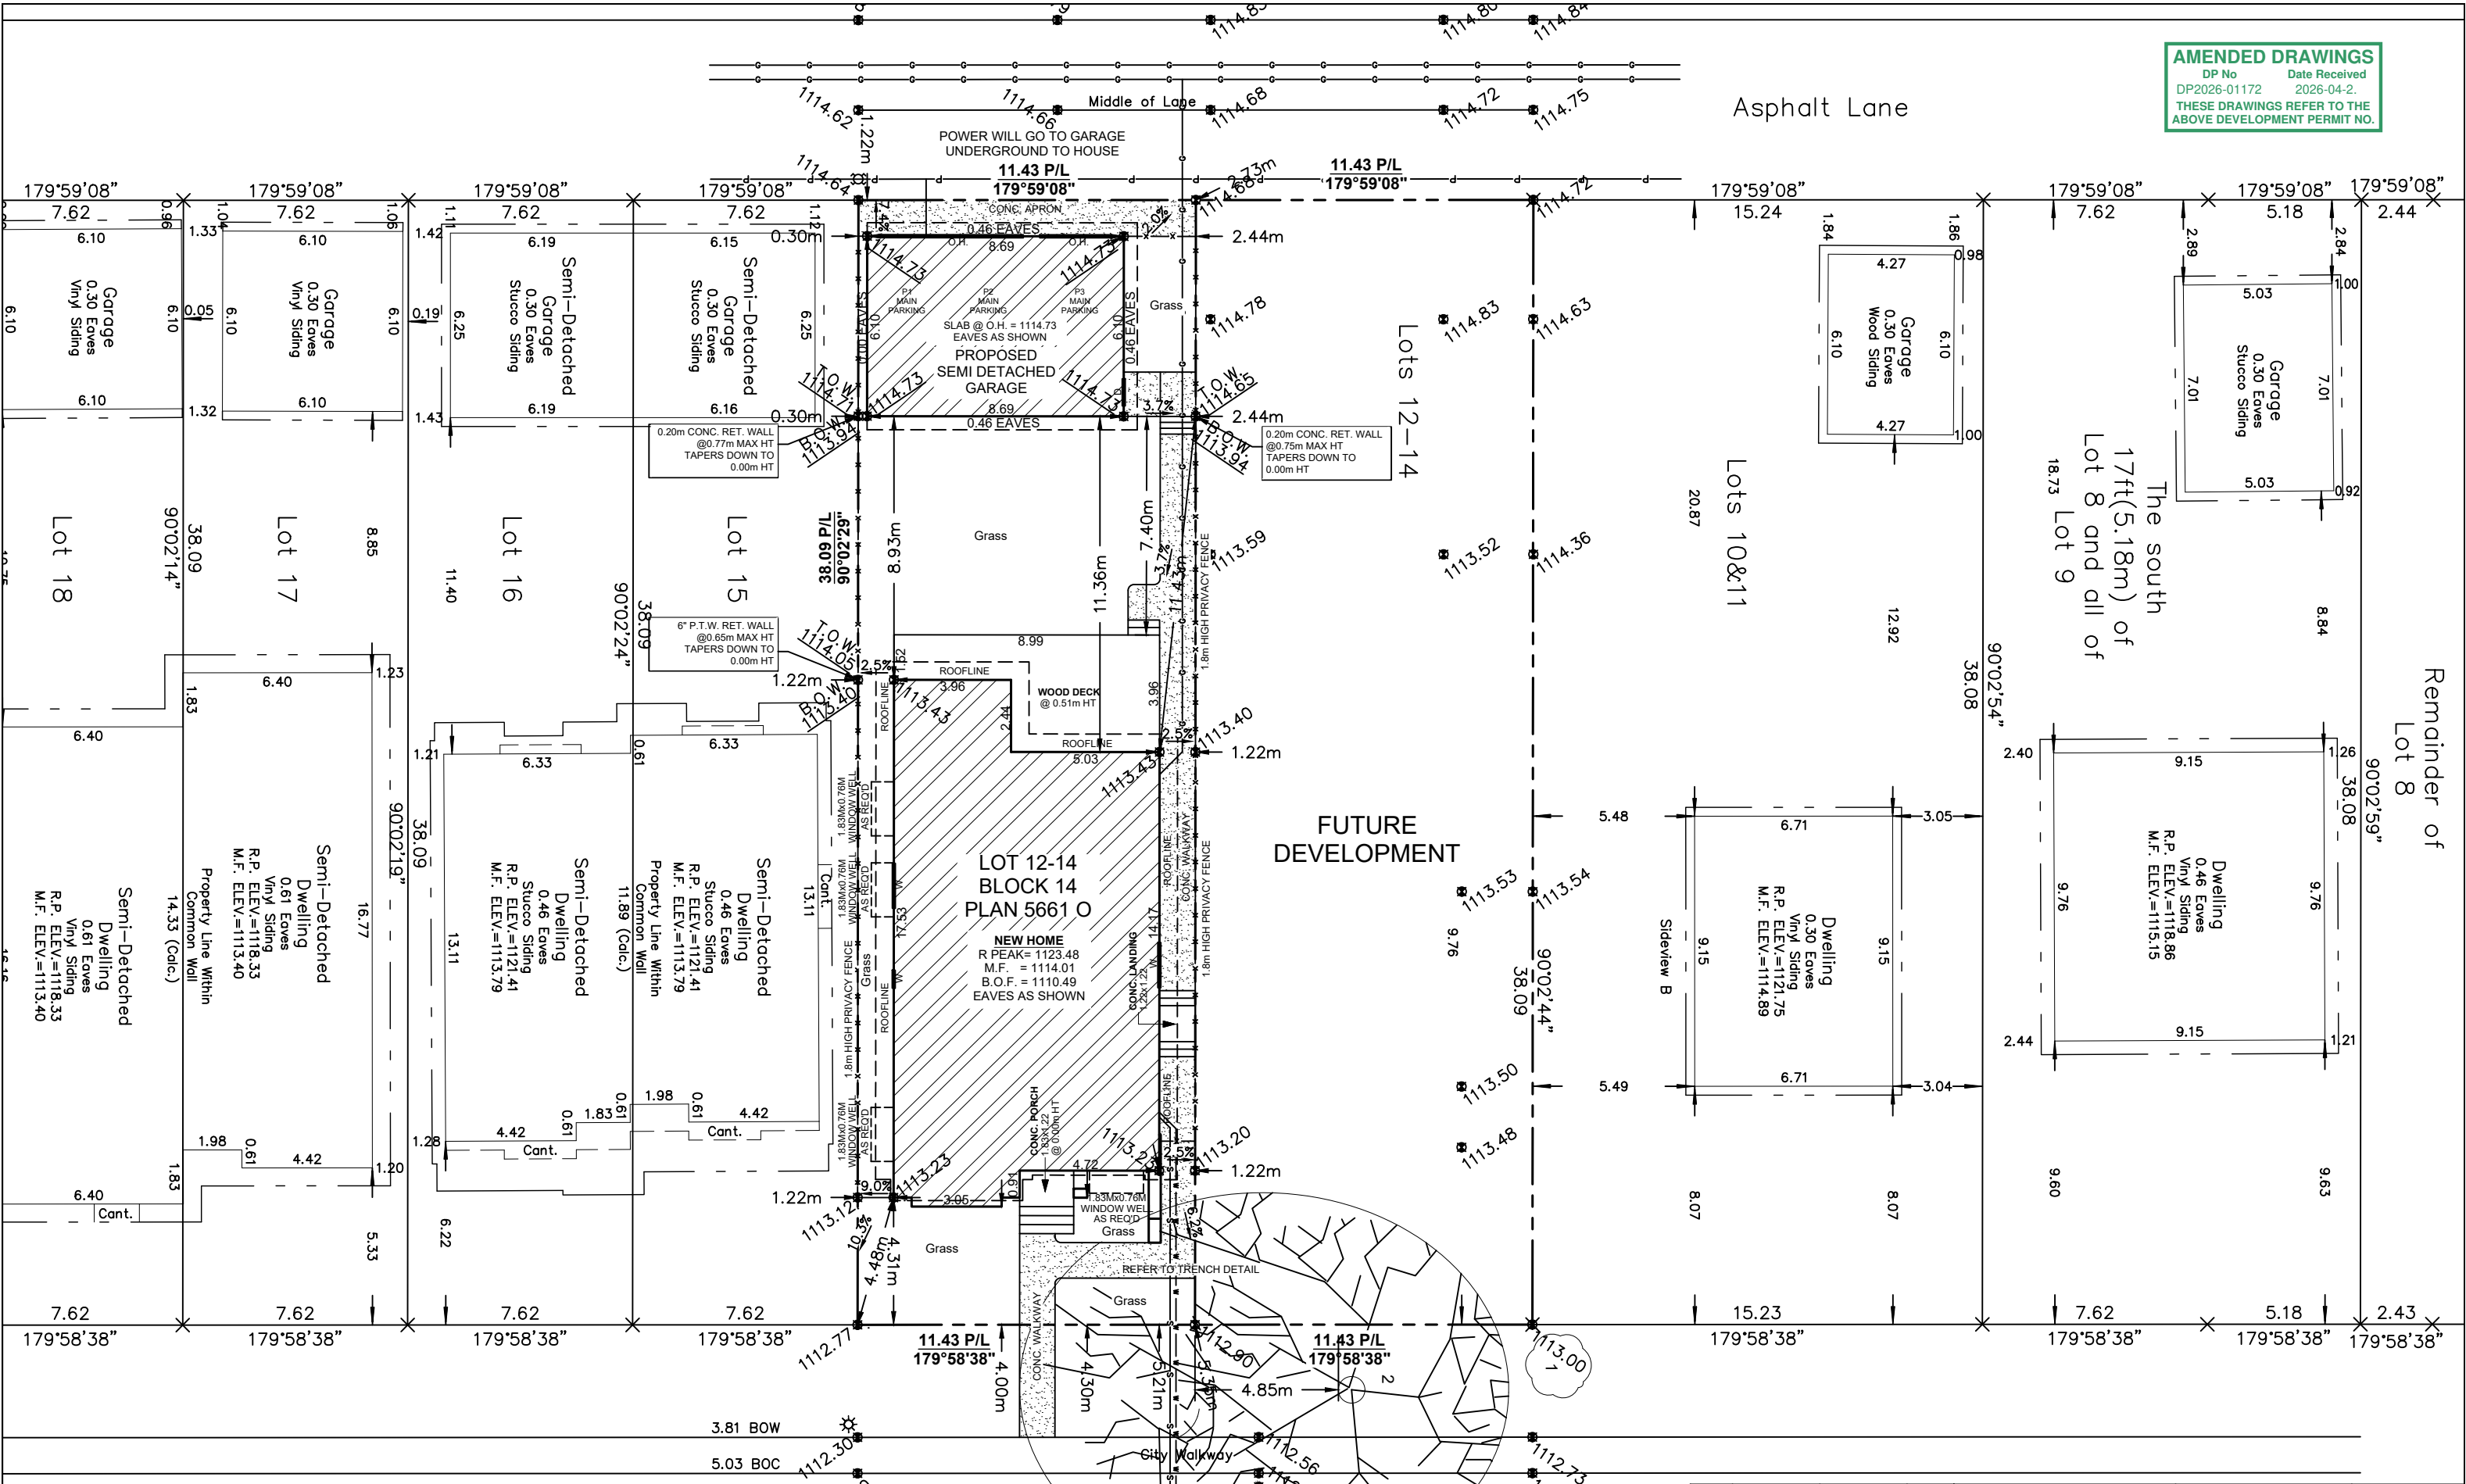

BLOCK PLAN
SCALE: 1:250

NO.	DATE (D/M/Y)	DETAIL	BY	PROJECT NAME AND ADDRESS:	PROJECT:	SCALE:
01.	24/02/2026	DP SITEPLAN	D.L.	2025 25 STREET S.W. Calgary, Alberta	NEW HOME	1: 200
02.				Lots 12-14 Block 14 Plan 5661 O	DATE:	DIVISION NUMBER
03.					FEB. 24, 2026	S 03
04.						



LIST OF DRAWINGS

A-0.0	Cover Page
A-1.0	Foundation Plan
A-1.1	Basement Plan
A-1.2	Main Floor Plan
A-1.3	Upper Floor Plan
A-1.4	Roof Plan
A-2.0	Front Elevation
A-2.1	Rear Elevation
A-2.2	Left Elevation
A-2.3	Right Elevation
A-4.0	Garage Floor Plans
A-4.1	Garage Front & Rear Elevation
A-4.2	Garage Left & Right Elevation
A-4.3	Garage Section

FLOOR AREA

BASEMENT	= 1517.75 SQ. FT.
MAIN	= 1527.75 SQ. FT.
UPPER	= 1527.75 SQ. FT.
TOTAL	= 3055.50 SQ. FT.

PROJECT NOTES:

AMENDED DRAWINGS
DP No Date Received
DP2026-01172 2026-04-2.
THESE DRAWINGS REFER TO THE
ABOVE DEVELOPMENT PERMIT NO.

DO NOT SCALE DRAWINGS.
DRAWINGS ARE TO BE READ IN CONJUNCTION WITH ALL
OTHER APPLICABLE CONSULTANT DRAWINGS.
CONTRACTOR IS TO CONFIRM AND COORDINATE ALL
DETAILS WITH SITE CONDITIONS AND OTHER CONSULTANT
DRAWINGS PRIOR TO STARTING CONSTRUCTION.
JOHN TRINH & ASSOCIATES INC. ASSUMES NO
RESPONSIBILITY IMPLIED OR DIRECT UNLESS THE
DRAWINGS BEAR THE SEAL AND SIGNATURE OF A
REGISTERED PROFESSIONAL.

ALL FRAMING, ELECTRICAL ROUGH-IN
AND PLUMBING ROUGH-IN NEEDS TO BE
CONFIRMED BY TRADES/CONTRACTOR
AND HOME OWNER. ANY ISSUE NEEDS TO
BE NOTIFIED TO THE DESIGNER TO BE
RESOLVED BEFORE PROCEEDING

ISSUES:

NO.	DATE(D/M/Y)	DETAIL	BY
01.	23/02/2026	DP PLANS	K.G.
02.	--	--	--
03.	--	--	--
04.	--	--	--
05.	--	--	--



COPYRIGHT:
ALL IDEAS AND DESIGNS REPRESENTED BY
THIS DRAWING ARE OWNED BY JOHN TRINH
& ASSOCIATES INC. AND WERE CREATED
FOR USE IN A SPECIFIED PROJECT. NONE
OF THE IDEAS AND/OR DESIGNS MAY BE
USED BY, OR DISCLOSED TO, ANY OTHER
PERSON OR ORGANIZATION FOR ANY
PURPOSE WITHOUT THE WRITTEN
PERMISSION

ALL WORK MUST COMPLY WITH THE MOST
RECENT EDITION OF THE ALBERTA
BUILDING CODE AND ANY OTHER
GOVERNING AUTHORITIES.

PROJECT:
NEW HOME

STATUS: -

SIGNATURES:
X _____

PRINTED: 2026-04-20 1:30:11 PM

PROJECT NAME:
2025 - 25th ST SW
CALGARY, ALBERTA

DESIGNER: JT JOB #: #25-26

SCALE: AS SHOWN SHEET: A-0.0

EXTERIOR FINISHES:

- 1

ASPHALT SHINGLES
- 2

8" ALUMINUM FASCIA / EAVES
- 3

HARDIE FINISH - BLACK
- 4

BRICK CLADDING - WHITE
- 5

BOARD & BATTEN - BLACK/DARK GREY
- 6

VERTICAL HARDIE FINISH - BLACK
- 7

CAST-IN PLACE CONCRETE
- 8

CONCRETE PARGING

VENTED SOFFIT NOTES:

- VENTED SOFFIT (FRONT AND BACK)
- VENTED SOFFIT ON SIDES IF ITS CLEAR 1.2m
- NON VENTED SIDES SOFFIT IF WITHIN 1.2m (SOFFIT ARE PRE-FIN ALUM)

PROJECT NOTES:

DO NOT SCALE DRAWINGS.
DRAWINGS ARE TO BE READ IN CONJUNCTION WITH ALL OTHER APPLICABLE CONSULTANT DRAWINGS.
CONTRACTOR IS TO CONFIRM AND COORDINATE ALL DETAILS WITH SITE CONDITIONS AND OTHER CONSULTANT DRAWINGS PRIOR TO STARTING CONSTRUCTION.
JOHN TRINH & ASSOCIATES INC. ASSUMES NO RESPONSIBILITY, IMPLIED OR DIRECT, UNLESS THE DRAWINGS BEAR THE SEAL AND SIGNATURE OF A REGISTERED PROFESSIONAL.

ALL FRAMING, ELECTRICAL ROUGH-IN AND PLUMBING ROUGH-IN NEEDS TO BE CONFIRMED BY TRADES/CONTRACTOR AND HOME OWNER. ANY ISSUE NEEDS TO BE NOTIFIED TO THE DESIGNER TO BE RESOLVED BEFORE PROCEEDING

ISSUES:

NO.	DATE(D/M/Y)	DETAIL	BY
01.	23/02/2026	DP PLANS	K.G.
02.	--	--	--
03.	--	--	--
04.	--	--	--
05.	--	--	--



COPYRIGHT:
ALL IDEAS AND DESIGNS REPRESENTED BY THIS DRAWING ARE OWNED BY JOHN TRINH & ASSOCIATES INC. AND WERE CREATED FOR USE IN A SPECIFIED PROJECT. NONE OF THE IDEAS AND/OR DESIGNS MAY BE USED BY, OR DISCLOSED TO, ANY OTHER PERSON OR ORGANIZATION FOR ANY PURPOSE WITHOUT THE WRITTEN PERMISSION

ALL WORK MUST COMPLY WITH THE MOST RECENT EDITION OF THE ALBERTA BUILDING CODE AND ANY OTHER GOVERNING AUTHORITIES.

PROJECT:
NEW HOME

STATUS: -

SIGNATURES:
X _____


PRINTED: 2026-04-20 1:30:15 PM

PROJECT NAME:
2025 - 25th ST SW
CALGARY, ALBERTA

DESIGNER: JT
JOB #: #25-26

SCALE: AS SHOWN
SHEET: A-2.0

FRONT ELEVATION
SCALE: 3/16" = 1'-0"

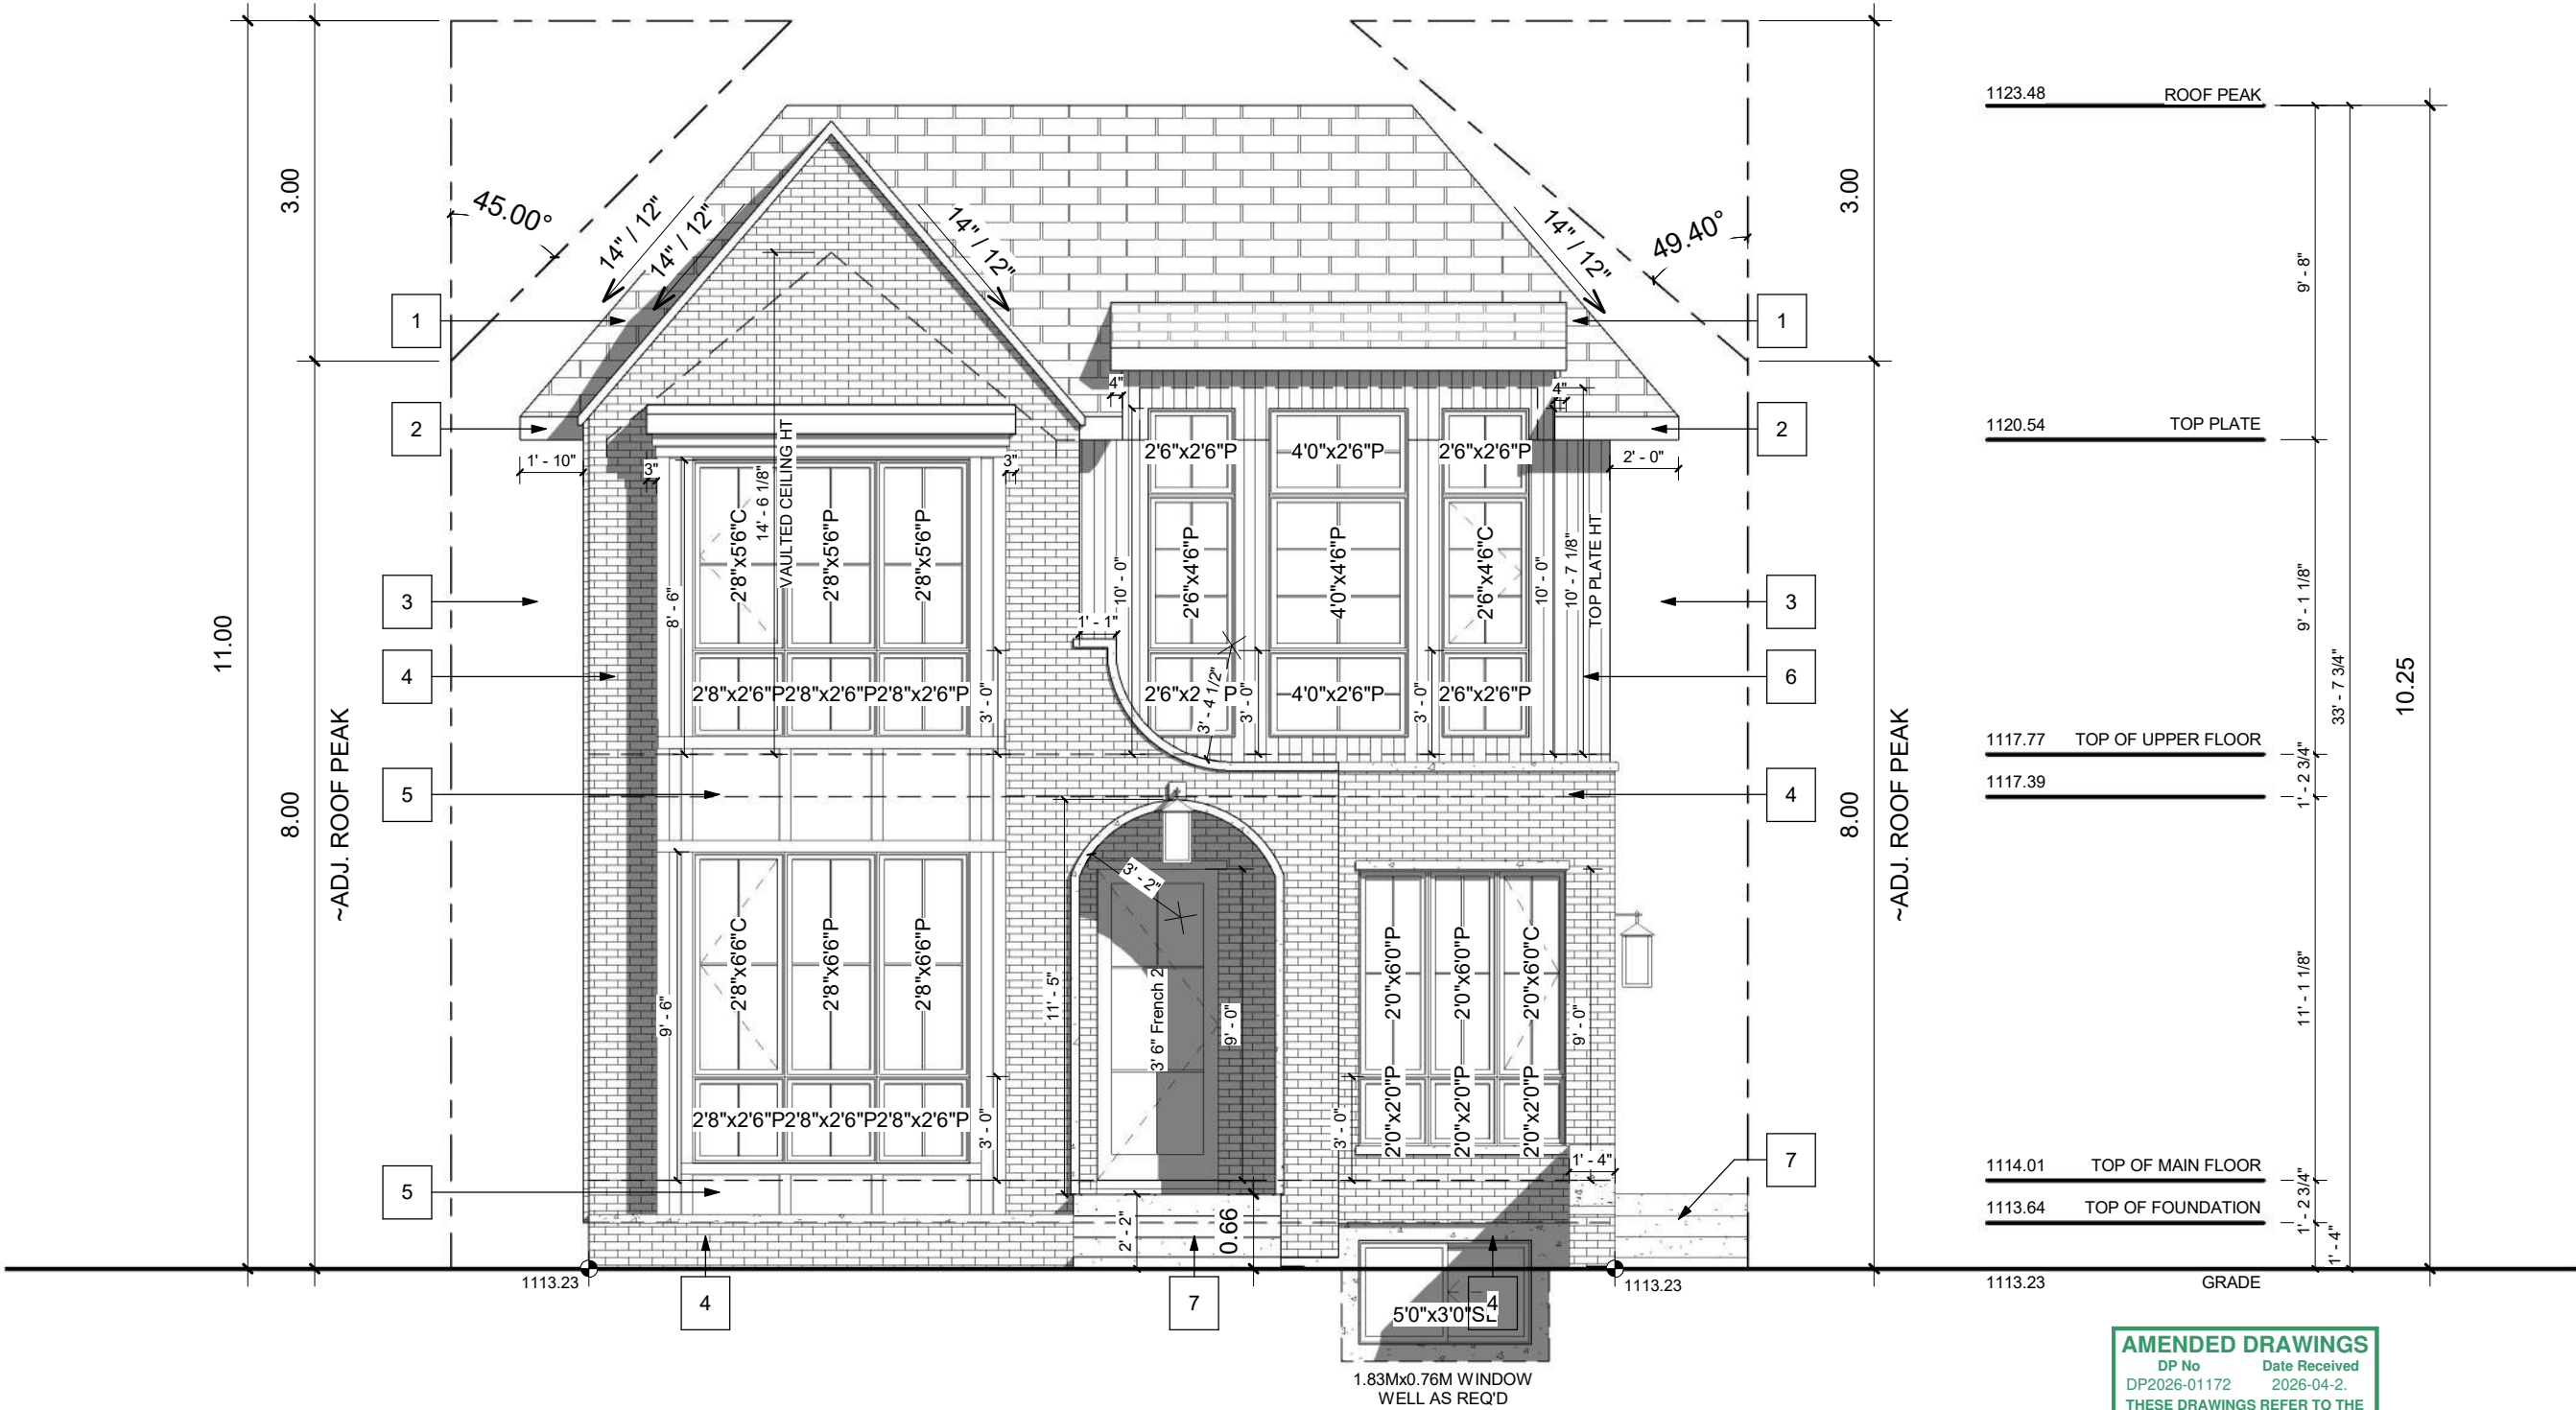

EXTERIOR FINISHES:

- 1

ASPHALT SHINGLES
- 2

8" ALUMINUM FASCIA / EAVES
- 3

HARDIE FINISH - BLACK
- 4

BRICK CLADDING - WHITE
- 5

BOARD & BATTEN - BLACK/DARK GREY
- 6

VERTICAL HARDIE FINISH - BLACK
- 7

CAST-IN PLACE CONCRETE
- 8

CONCRETE PARGING

VENTED SOFFIT NOTES:

- VENTED SOFFIT (FRONT AND BACK)
- VENTED SOFFIT ON SIDES IF ITS CLEAR 1.2m
- NON VENTED SIDES SOFFIT IF WITHIN 1.2m (SOFFIT ARE PRE-FIN ALUM)

PROJECT NOTES:

DO NOT SCALE DRAWINGS.
DRAWINGS ARE TO BE READ IN CONJUNCTION WITH ALL OTHER APPLICABLE CONSULTANT DRAWINGS.
CONTRACTOR IS TO CONFIRM AND COORDINATE ALL DETAILS WITH SITE CONDITIONS AND OTHER CONSULTANT DRAWINGS PRIOR TO STARTING CONSTRUCTION.
JOHN TRINH & ASSOCIATES INC. ASSUMES NO RESPONSIBILITY, IMPLIED OR DIRECT UNLESS THE DRAWINGS BEAR THE SEAL AND SIGNATURE OF A REGISTERED PROFESSIONAL.

ALL FRAMING, ELECTRICAL ROUGH-IN AND PLUMBING ROUGH-IN NEEDS TO BE CONFIRMED BY TRADES/CONTRACTOR AND HOME OWNER. ANY ISSUE NEEDS TO BE NOTIFIED TO THE DESIGNER TO BE RESOLVED BEFORE PROCEEDING

ISSUES:

NO.	DATE(D/M/Y)	DETAIL	BY
01.	23/02/2026	DP PLANS	K.G.
02.	--	--	--
03.	--	--	--
04.	--	--	--
05.	--	--	--



COPYRIGHT:
ALL IDEAS AND DESIGNS REPRESENTED BY THIS DRAWING ARE OWNED BY JOHN TRINH & ASSOCIATES INC. AND WERE CREATED FOR USE IN A SPECIFIED PROJECT. NONE OF THE IDEAS AND/OR DESIGNS MAY BE USED BY, OR DISCLOSED TO, ANY OTHER PERSON OR ORGANIZATION FOR ANY PURPOSE WITHOUT THE WRITTEN PERMISSION

ALL WORK MUST COMPLY WITH THE MOST RECENT EDITION OF THE ALBERTA BUILDING CODE AND ANY OTHER GOVERNING AUTHORITIES.

PROJECT:
NEW HOME

STATUS: -


SIGNATURES:
X _____

PRINTED: 2026-04-20 1:30:16 PM

PROJECT NAME:
2025 - 25th ST SW
CALGARY, ALBERTA

DESIGNER: JT
JOB #: #25-26

SCALE: AS SHOWN
SHEET: A-2.1

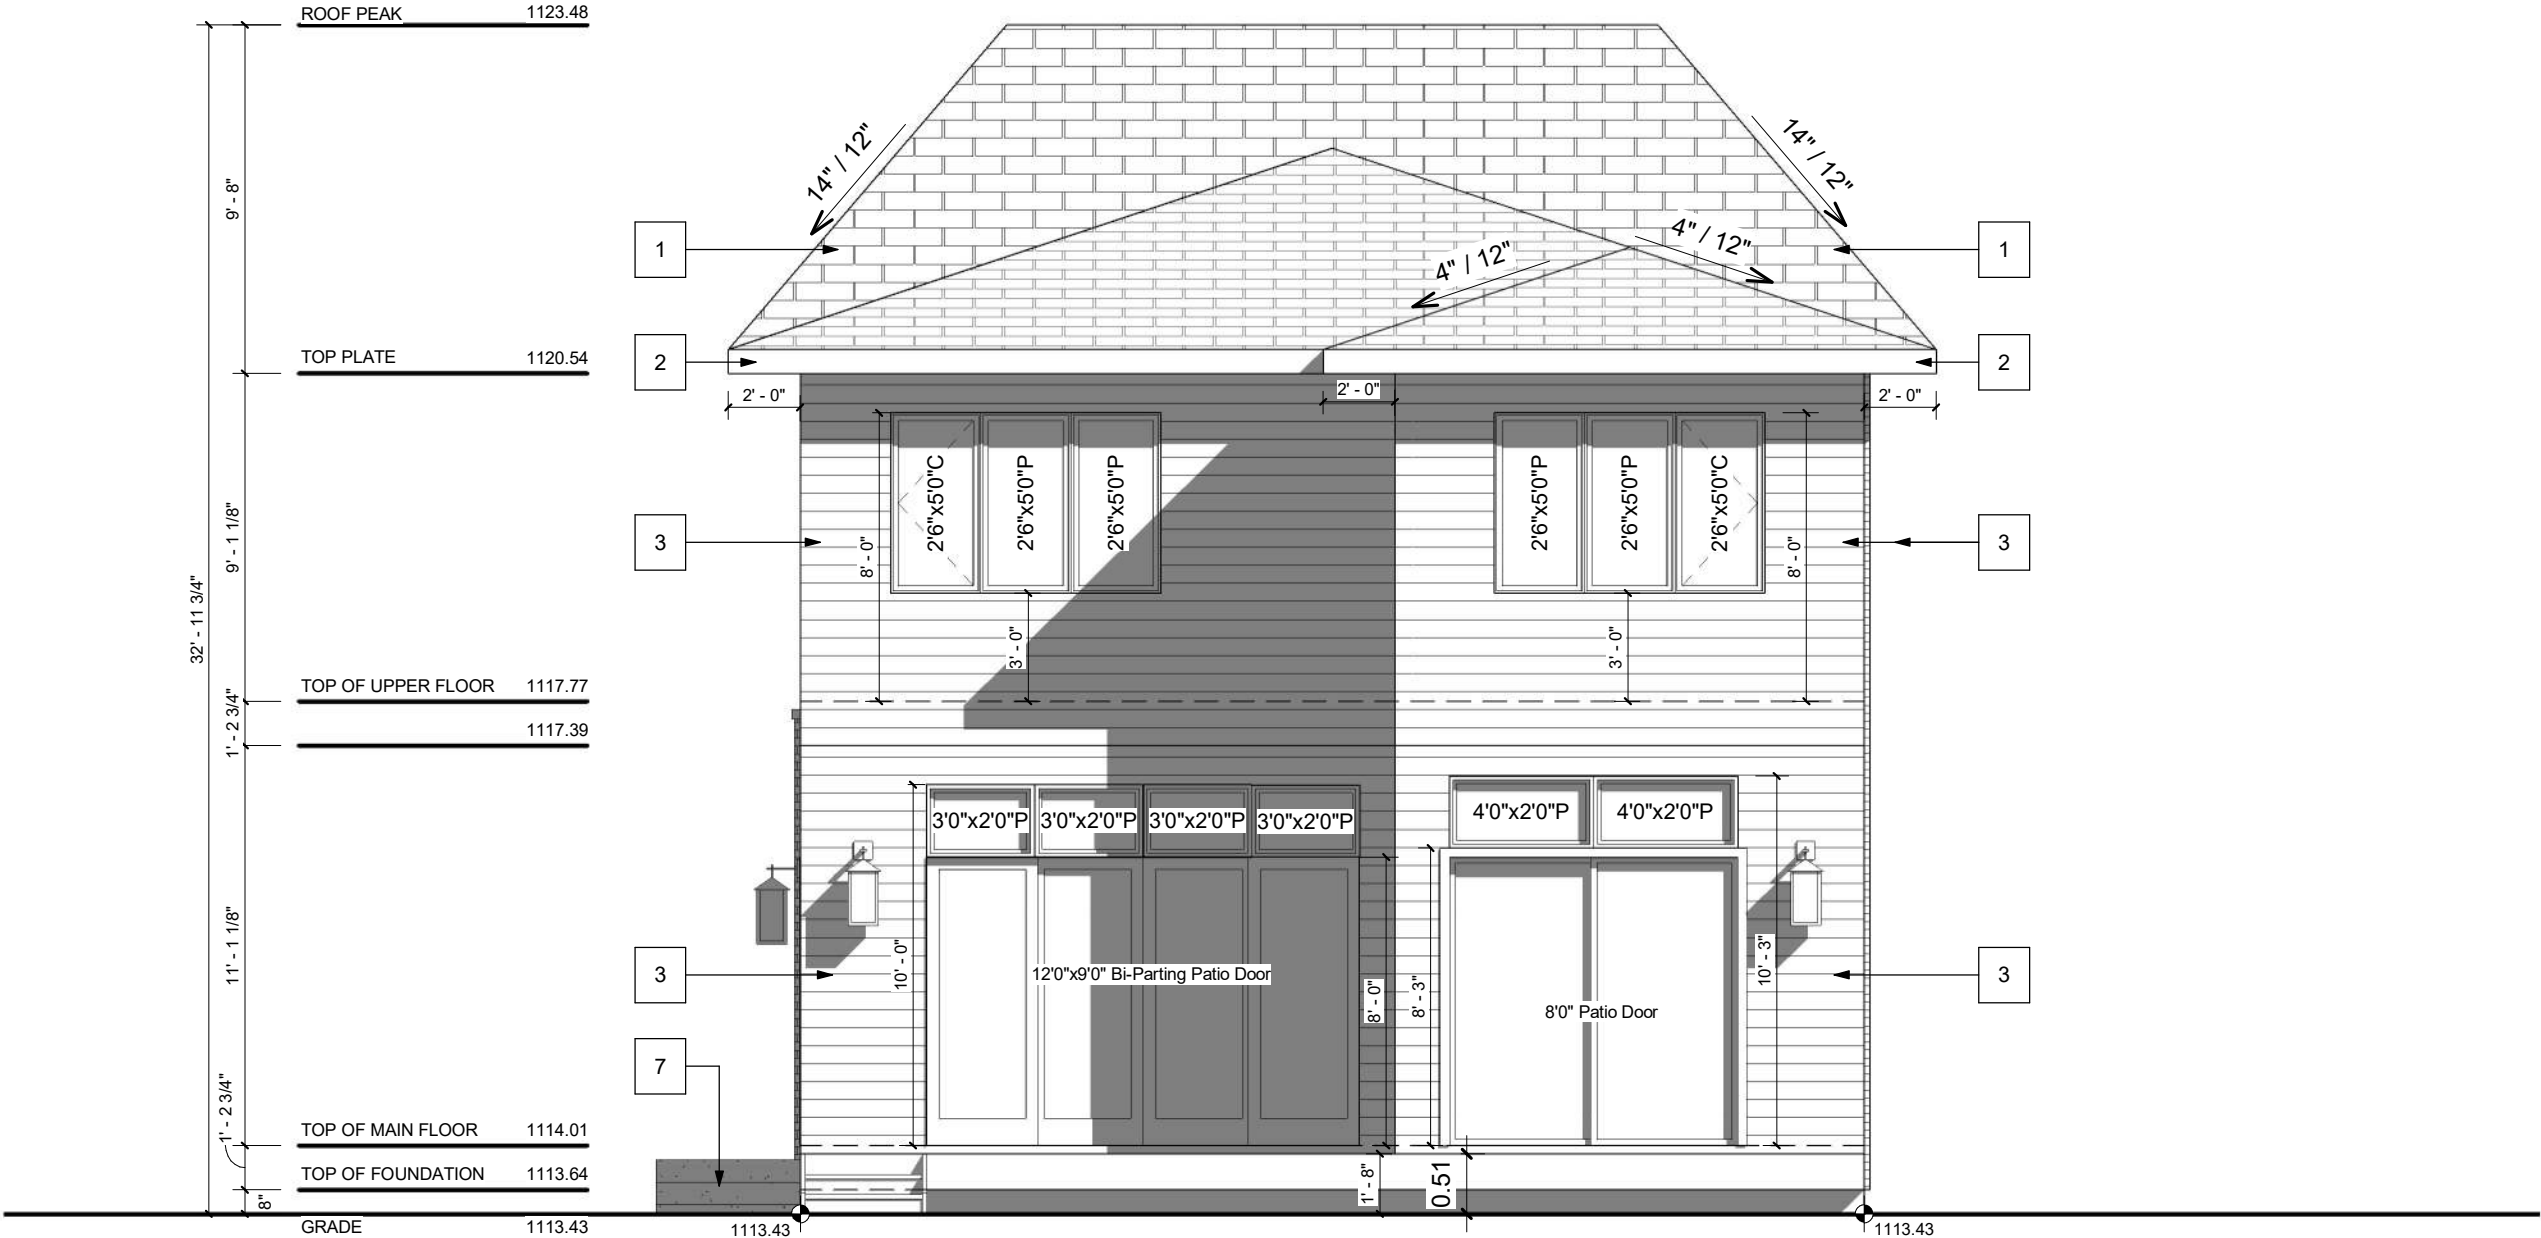

AMENDED DRAWINGS
DP No DP2026-01172 Date Received 2026-04-2.
THESE DRAWINGS REFER TO THE ABOVE DEVELOPMENT PERMIT NO.

REAR ELEVATION
SCALE: 3/16" = 1'-0"

EXTERIOR FINISHES:

- 1

ASPHALT SHINGLES
- 2

8" ALUMINUM FASCIA / EAVES
- 3

HARDIE FINISH - BLACK
- 4

BRICK CLADDING - WHITE
- 5

BOARD & BATTEN - BLACK/DARK GREY
- 6

VERTICAL HARDIE FINISH - BLACK
- 7

CAST-IN PLACE CONCRETE
- 8

CONCRETE PARGING

AMENDED DRAWINGS
DP No Date Received
DP2026-01172 2026-04-2
THESE DRAWINGS REFER TO THE ABOVE DEVELOPMENT PERMIT NO.

WINDOW CALCULATION

WALL AREA = 1308.29 SQ. FT.
WINDOW AREA = 52.45 SQ. FT.
TOTAL: 52.45/1308.29 = 4.0%

VENTED SOFFIT NOTES:

-VENTED SOFFIT (FRONT AND BACK)
-VENTED SOFFIT ON SIDES IF ITS CLEAR 1.2m
-NON VENTED SIDES SOFFIT IF WITHIN 1.2m
(SOFFIT ARE PRE-FIN ALUM)



PROJECT NOTES:

LEFT ELEVATION
SCALE: 3/16" = 1'-0"

DO NOT SCALE DRAWINGS.
DRAWINGS ARE TO BE READ IN CONJUNCTION WITH ALL
OTHER APPLICABLE CONSULTANT DRAWINGS
CONTRACTOR IS TO CONFIRM AND COORDINATE ALL
DETAILS WITH SITE CONDITIONS AND OTHER CONSULTANT
DRAWINGS PRIOR TO STARTING CONSTRUCTION.
ASSUMES NO RESPONSIBILITY, IMPLIED OR DIRECT
UNLESS THE DRAWINGS BEAR THE SEAL AND SIGNATURE
OF A REGISTERED PROFESSIONAL.
ALL FRAMING, ELECTRICAL ROUGH-IN AND PLUMBING
ROUGH-IN NEEDS TO BE CONFIRMED BY
TRADES/CONTRACTOR AND HOME OWNER. ANY ISSUE
NEEDS TO BE NOTIFIED TO THE DESIGNER TO BE
RESOLVED BEFORE PROCEEDING.

ISSUES:

NO.	DATE(D/M/Y)	DETAIL	BY
01.	23/02/2026	DP PLANS	K.G.
02.	--	--	--
03.	--	--	--
04.	--	--	--
05.	--	--	--

COPYRIGHT:
ALL IDEAS AND DESIGNS REPRESENTED BY THIS
DRAWING ARE OWNED BY AND WERE CREATED
FOR USE IN A SPECIFIED PROJECT. NONE OF THE
IDEAS AND/OR DESIGNS MAY BE USED BY, OR
DISCLOSED TO, ANY OTHER PERSON OR
ORGANIZATION FOR ANY PURPOSE WITHOUT THE
WRITTEN PERMISSION

ALL WORK MUST COMPLY WITH THE MOST
RECENT EDITION OF THE ALBERTA BUILDING
CODE AND ANY OTHER GOVERNING AUTHORITIES.

PROJECT:

NEW HOME

STATUS:

-

SIGNATURES:

X

PRINTED: 2026-04-20 1:30:16 PM



PROJECT NAME:

2025 - 25th ST SW
CALGARY, ALBERTA

DESIGNER:

JT

JOB #:

#25-26

SCALE:

AS SHOWN

SHEET:

A-2.2

EXTERIOR FINISHES:

- 1

ASPHALT SHINGLES
- 2

8" ALUMINUM FASCIA / EAVES
- 3

HARDIE FINISH - BLACK
- 4

BRICK CLADDING - WHITE
- 5

BOARD & BATTEN - BLACK/DARK GREY
- 6

VERTICAL HARDIE FINISH - BLACK
- 7

CAST-IN PLACE CONCRETE
- 8

CONCRETE PARGING


AMENDED DRAWINGS
DP No Date Received
DP2026-01172 2026-04-2
THESE DRAWINGS REFER TO THE ABOVE DEVELOPMENT PERMIT NO.

WINDOW CALCULATION

WALL AREA = 1085.81 SQ. FT.
WINDOW AREA = 61.85 SQ. FT.
TOTAL: 61.85/1085.81 = 5.70%

VENTED SOFFIT NOTES:

-VENTED SOFFIT (FRONT AND BACK)
-VENTED SOFFIT ON SIDES IF ITS CLEAR 1.2m
-NON VENTED SIDES SOFFIT IF WITHIN 1.2m
(SOFFIT ARE PRE-FIN ALUM)

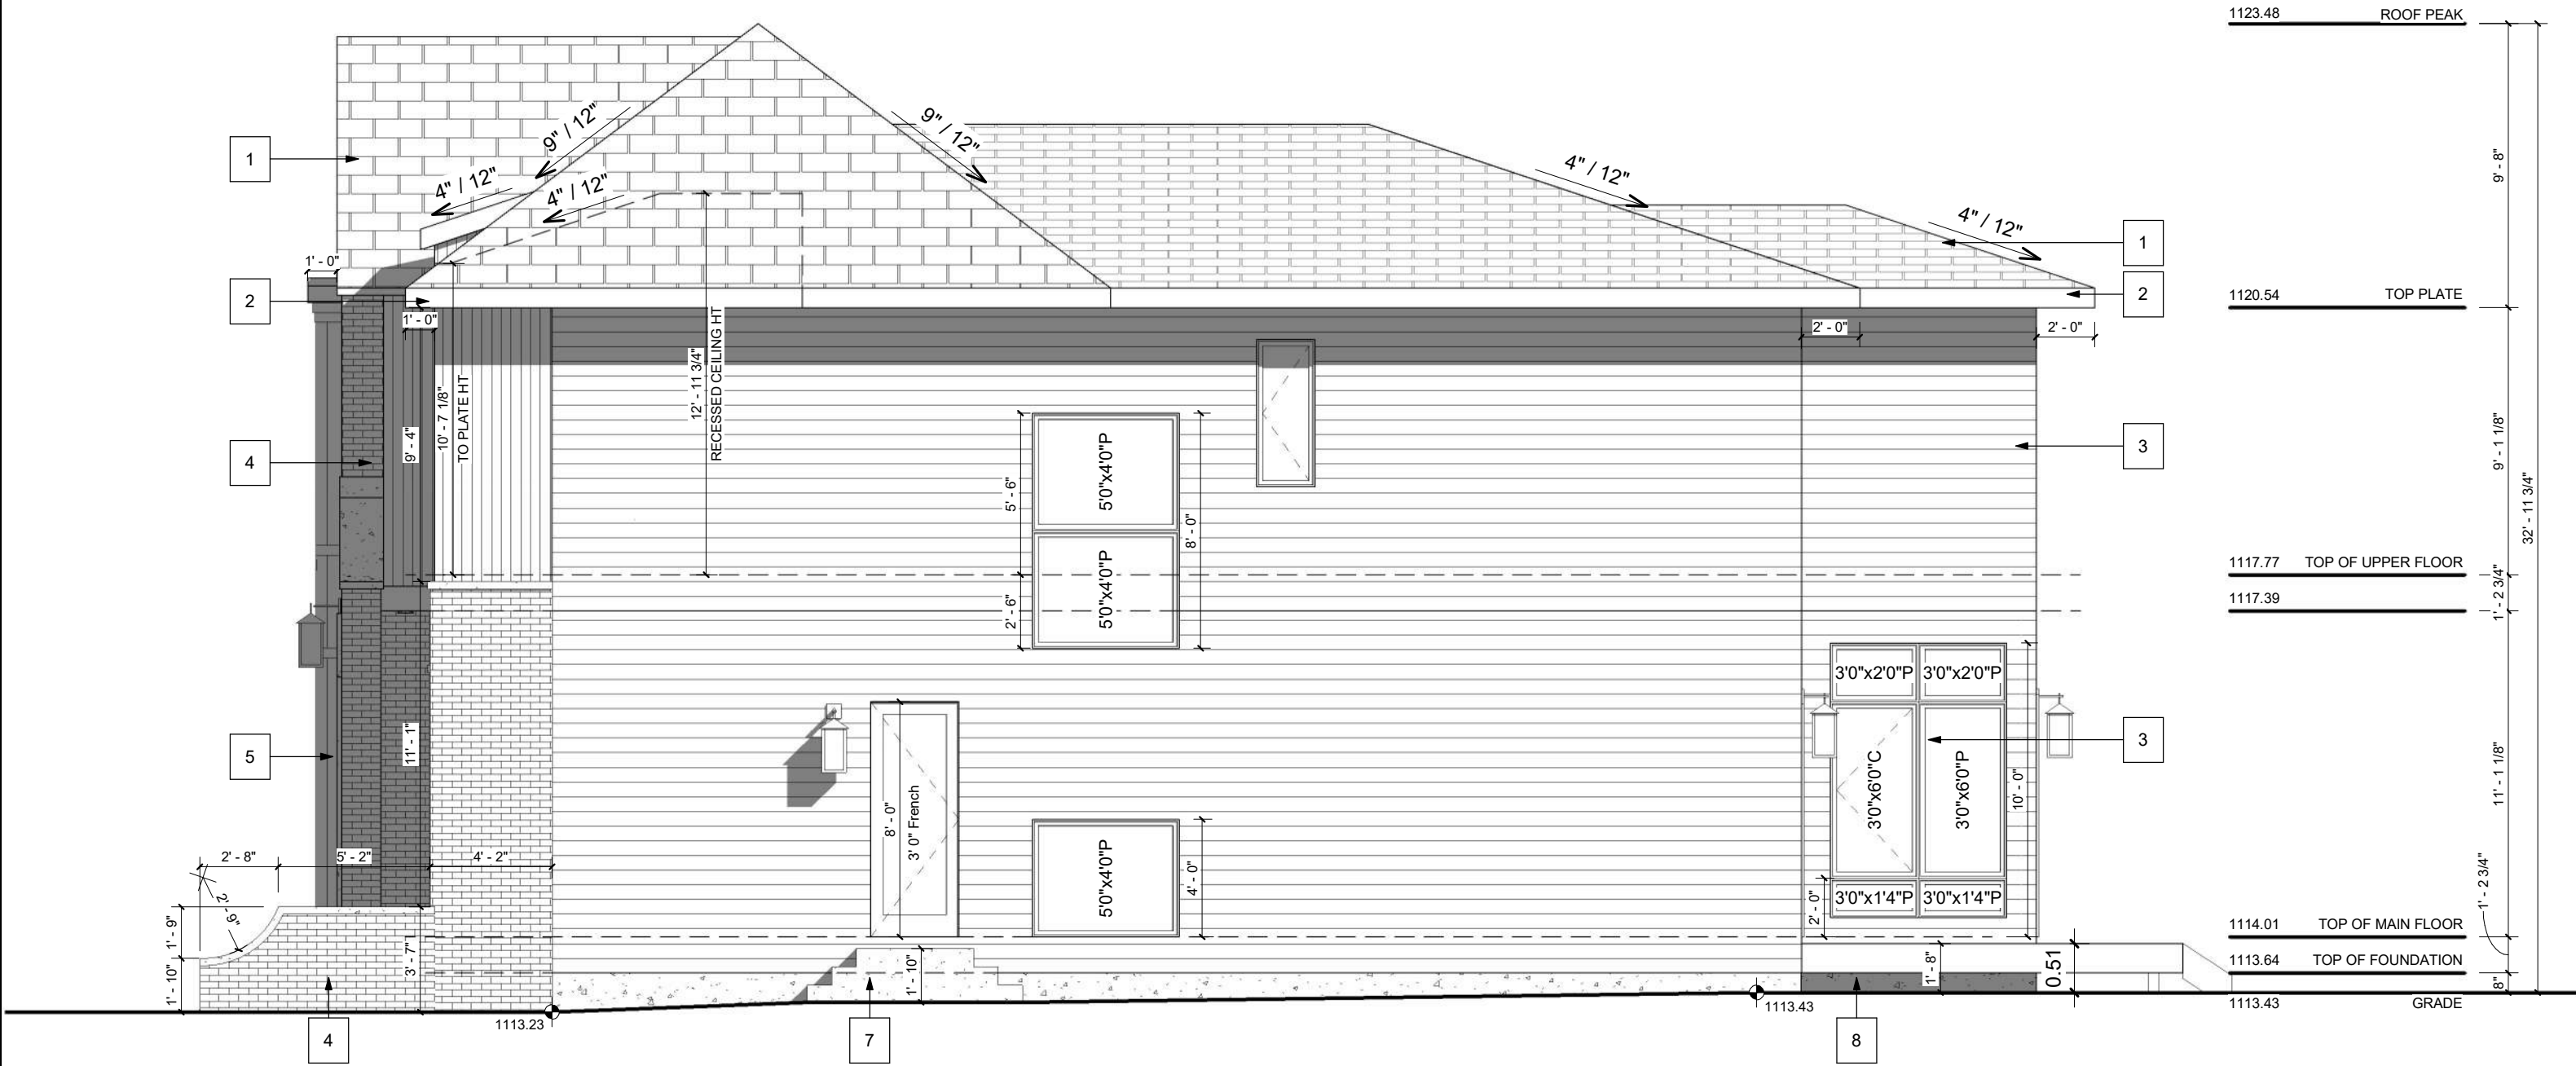

PROJECT NOTES:

RIGHT ELEVATION
SCALE: 3/16" = 1'-0"

DO NOT SCALE DRAWINGS.
DRAWINGS ARE TO BE READ IN CONJUNCTION WITH ALL OTHER APPLICABLE CONSULTANT DRAWINGS
CONTRACTOR IS TO CONFIRM AND COORDINATE ALL DETAILS WITH SITE CONDITIONS AND OTHER CONSULTANT DRAWINGS PRIOR TO STARTING CONSTRUCTION.
ASSUMES NO RESPONSIBILITY, IMPLIED OR DIRECT UNLESS THE DRAWINGS BEAR THE SEAL AND SIGNATURE OF A REGISTERED PROFESSIONAL.
ALL FRAMING, ELECTRICAL ROUGH-IN AND PLUMBING ROUGH-IN NEEDS TO BE CONFIRMED BY TRADES/CONTRACTOR AND HOME OWNER. ANY ISSUE NEEDS TO BE NOTIFIED TO THE DESIGNER TO BE RESOLVED BEFORE PROCEEDING.

ISSUES:

NO.	DATE(D/M/Y)	DETAIL	BY
01.	23/02/2026	DP PLANS	K.G.
02.	--	--	--
03.	--	--	--
04.	--	--	--
05.	--	--	--

COPYRIGHT:
ALL IDEAS AND DESIGNS REPRESENTED BY THIS DRAWING ARE OWNED BY AND WERE CREATED FOR USE IN A SPECIFIED PROJECT. NONE OF THE IDEAS AND/OR DESIGNS MAY BE USED BY, OR DISCLOSED TO, ANY OTHER PERSON OR ORGANIZATION FOR ANY PURPOSE WITHOUT THE WRITTEN PERMISSION

ALL WORK MUST COMPLY WITH THE MOST RECENT EDITION OF THE ALBERTA BUILDING CODE AND ANY OTHER GOVERNING AUTHORITIES.

PROJECT:

NEW HOME

STATUS:

-

SIGNATURES:

X

PRINTED: 2026-04-20 1:30:17 PM



PROJECT NAME:

2025 - 25th ST SW
CALGARY, ALBERTA

DESIGNER:

JT

JOB #:

#25-26

SCALE:

AS SHOWN

SHEET:

A-2.3

EXTERIOR FINISHES:

- 1

ASPHALT SHINGLES
- 2

8" ALUMINUM FASCIA / EAVES
- 3

HARDIE FINISH - BLACK
- 4

BRICK CLADDING - WHITE
- 5

BOARD & BATTEN - BLACK/DARK GREY
- 6

VERTICAL HARDIE FINISH - BLACK
- 7

CAST-IN PLACE CONCRETE
- 8

CONCRETE PARGING

VENTED SOFFIT NOTES:
-VENTED SOFFIT (FRONT AND BACK)
-VENTED SOFFIT ON SIDES IF ITS CLEAR 1.2m
-NON VENTED SIDES SOFFIT IF WITHIN 1.2m
(SOFFIT ARE PRE-FIN ALUM)

AMENDED DRAWINGS

DP No

DP2026-01172

Date Received

2026-04-2.

THESE DRAWINGS REFER TO THE ABOVE DEVELOPMENT PERMIT NO.

DO NOT SCALE DRAWINGS.
DRAWINGS ARE TO BE READ IN CONJUNCTION WITH ALL OTHER APPLICABLE CONSULTANT DRAWINGS.
CONTRACTOR IS TO CONFIRM AND COORDINATE ALL DETAILS WITH SITE CONDITIONS AND OTHER CONSULTANT DRAWINGS PRIOR TO STARTING CONSTRUCTION.
JOHN TRINH & ASSOCIATES INC. ASSUMES NO RESPONSIBILITY, IMPLIED OR DIRECT, UNLESS THE DRAWINGS BEAR THE SEAL AND SIGNATURE OF A REGISTERED PROFESSIONAL.

ALL FRAMING, ELECTRICAL ROUGH-IN AND PLUMBING ROUGH-IN NEEDS TO BE CONFIRMED BY TRADES/CONTRACTOR AND HOME OWNER. ANY ISSUE NEEDS TO BE NOTIFIED TO THE DESIGNER TO BE RESOLVED BEFORE PROCEEDING

ISSUES:

NO.	DATE(D/M/Y)	DETAIL	BY
01.	23/02/2026	DP PLANS	K.G.
02.	--	--	--
03.	--	--	--
04.	--	--	--
05.	--	--	--



COPYRIGHT:
ALL IDEAS AND DESIGNS REPRESENTED BY THIS DRAWING ARE OWNED BY JOHN TRINH & ASSOCIATES INC. AND WERE CREATED FOR USE IN A SPECIFIED PROJECT. NONE OF THE IDEAS AND/OR DESIGNS MAY BE USED BY, OR DISCLOSED TO, ANY OTHER PERSON OR ORGANIZATION FOR ANY PURPOSE WITHOUT THE WRITTEN PERMISSION

ALL WORK MUST COMPLY WITH THE MOST RECENT EDITION OF THE ALBERTA BUILDING CODE AND ANY OTHER GOVERNING AUTHORITIES.

PROJECT:
NEW HOME

STATUS: -


SIGNATURES:
X _____

PRINTED: 2026-04-20 1:30:18 PM


PROJECT NAME:
2025 - 25th ST SW
CALGARY, ALBERTA

DESIGNER: JT JOB #: #25-26

SCALE: AS SHOWN SHEET: A-4.1

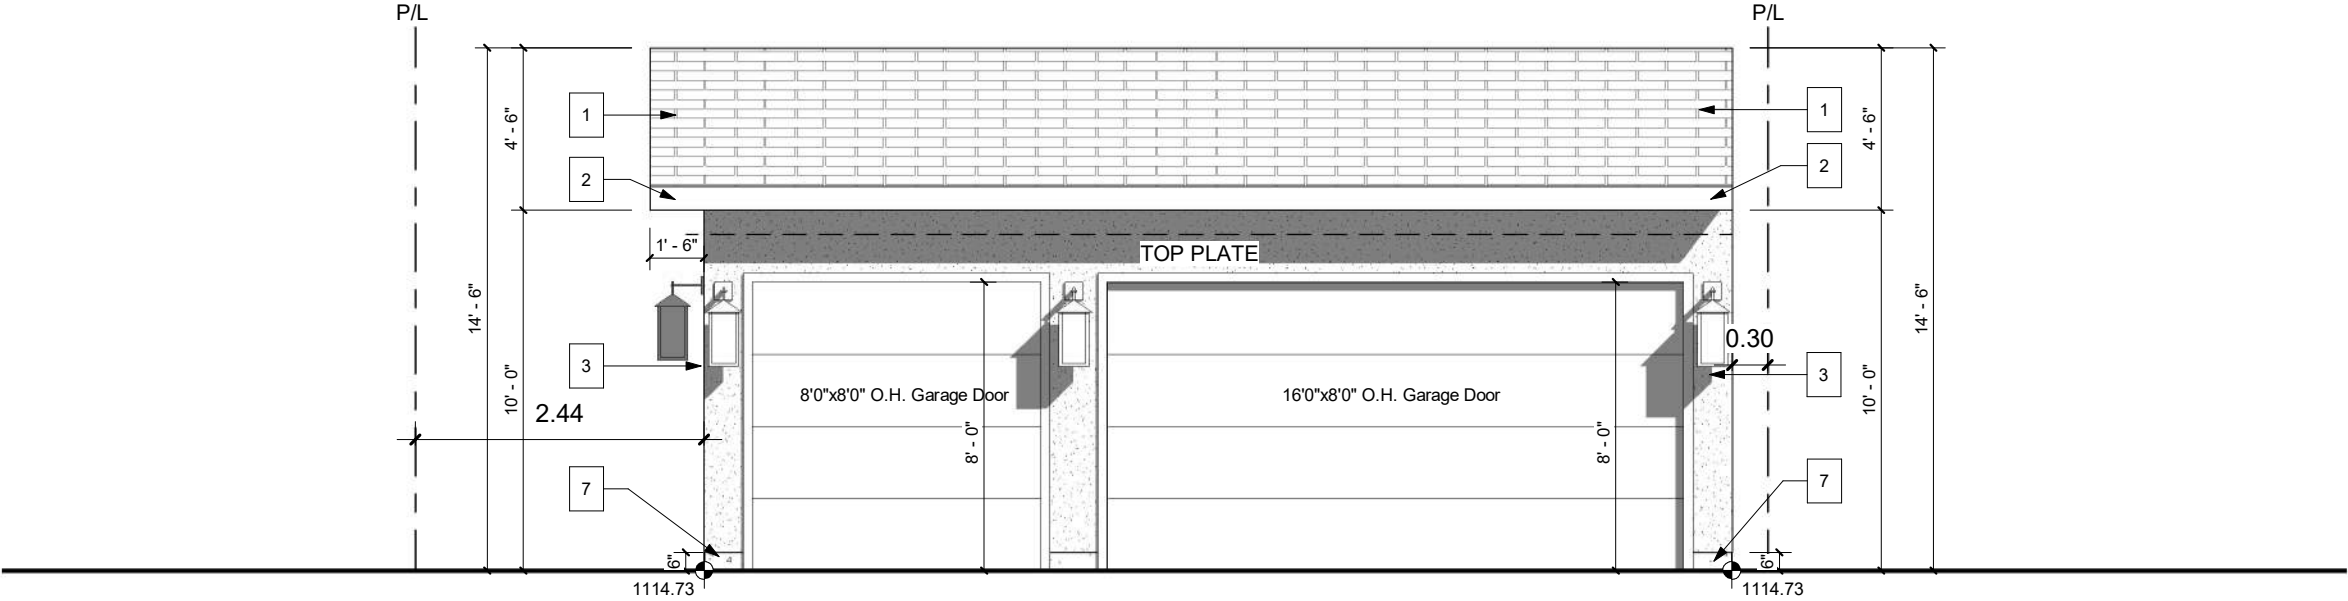

GARAGE FRONT ELEVATION (LANE)
SCALE: 3/16" = 1'-0"

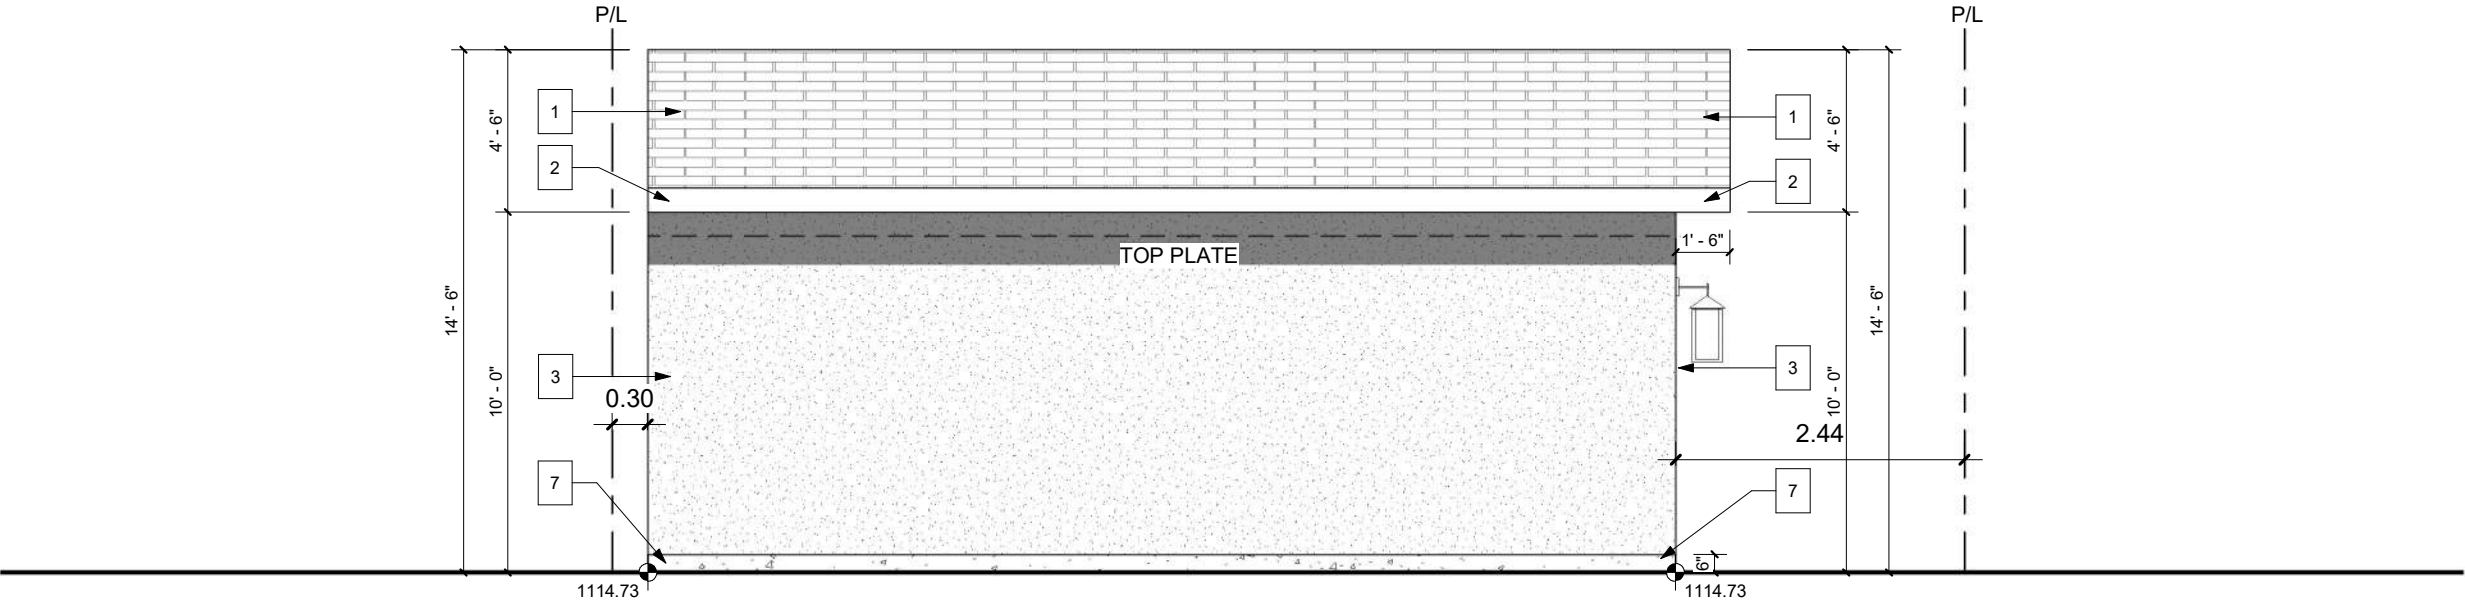

GARAGE REAR ELEVATION
SCALE: 3/16" = 1'-0"

EXTERIOR FINISHES:

- 1

ASPHALT SHINGLES
- 2

8" ALUMINUM FASCIA / EAVES
- 3

HARDIE FINISH - BLACK
- 4

BRICK CLADDING - WHITE
- 5

BOARD & BATTEN - BLACK/DARK GREY
- 6



VERTICAL HARDIE FINISH - BLACK
- 7

CAST-IN PLACE CONCRETE
- 8

CONCRETE PARGING

VENTED SOFFIT NOTES:
-VENTED SOFFIT (FRONT AND BACK)
-VENTED SOFFIT ON SIDES IF ITS CLEAR 1.2m
-NON VENTED SIDES SOFFIT IF WITHIN 1.2m
(SOFFIT ARE PRE-FIN ALUM)

AMENDED DRAWINGS
DP No Date Received
DP2026-01172 2026-04-2.
THESE DRAWINGS REFER TO THE
ABOVE DEVELOPMENT PERMIT NO.

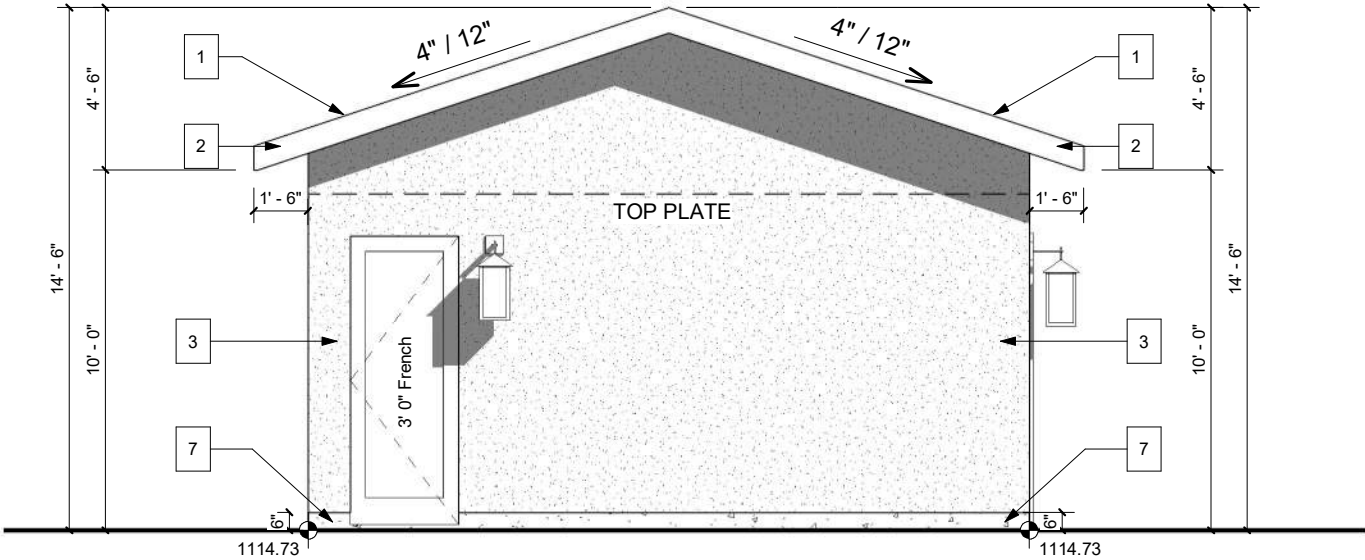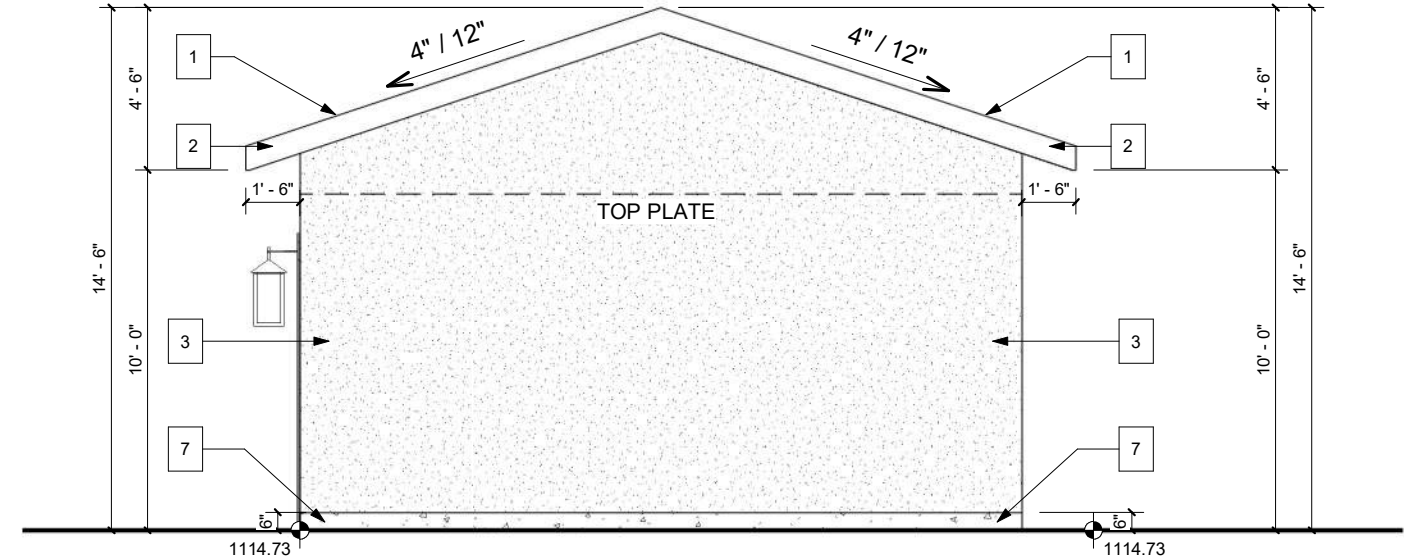

GARAGE RIGHT ELEVATION
SCALE: 3/16" = 1'-0"

GARAGE LEFT ELEVATION
SCALE: 3/16" = 1'-0"

PROJECT NOTES:

DO NOT SCALE DRAWINGS.
DRAWINGS ARE TO BE READ IN CONJUNCTION WITH ALL
OTHER APPLICABLE CONSULTANT DRAWINGS
CONTRACTOR IS TO CONFIRM AND COORDINATE ALL
DETAILS WITH SITE CONDITIONS AND OTHER CONSULTANT
DRAWINGS PRIOR TO STARTING CONSTRUCTION.
ASSUMES NO RESPONSIBILITY, IMPLIED OR DIRECT
UNLESS THE DRAWINGS BEAR THE SEAL AND SIGNATURE
OF A REGISTERED PROFESSIONAL.
ALL FRAMING, ELECTRICAL ROUGH-IN AND PLUMBING
ROUGH-IN NEEDS TO BE CONFIRMED BY
TRADES/CONTRACTOR AND HOME OWNER. ANY ISSUE
NEEDS TO BE NOTIFIED TO THE DESIGNER TO BE
RESOLVED BEFORE PROCEEDING.

ISSUES:

NO.	DATE(D/M/Y)	DETAIL	BY
01.	23/02/2026	DP PLANS	K.G.
02.	--	--	--
03.	--	--	--
04.	--	--	--
05.	--	--	--

COPYRIGHT:
ALL IDEAS AND DESIGNS REPRESENTED BY THIS
DRAWING ARE OWNED BY AND WERE CREATED
FOR USE IN A SPECIFIED PROJECT. NONE OF THE
IDEAS AND/OR DESIGNS MAY BE USED BY, OR
DISCLOSED TO, ANY OTHER PERSON OR
ORGANIZATION FOR ANY PURPOSE WITHOUT THE
WRITTEN PERMISSION

ALL WORK MUST COMPLY WITH THE MOST
RECENT EDITION OF THE ALBERTA BUILDING
CODE AND ANY OTHER GOVERNING AUTHORITIES.

PROJECT:

NEW HOME

STATUS:

-

SIGNATURES:

X

PRINTED: 2026-04-20 1:30:18 PM



PROJECT NAME:

2025 - 25th ST SW
CALGARY, ALBERTA

DESIGNER:

JT

JOB #:

#25-26

SCALE:

AS SHOWN

SHEET:

A-4.2