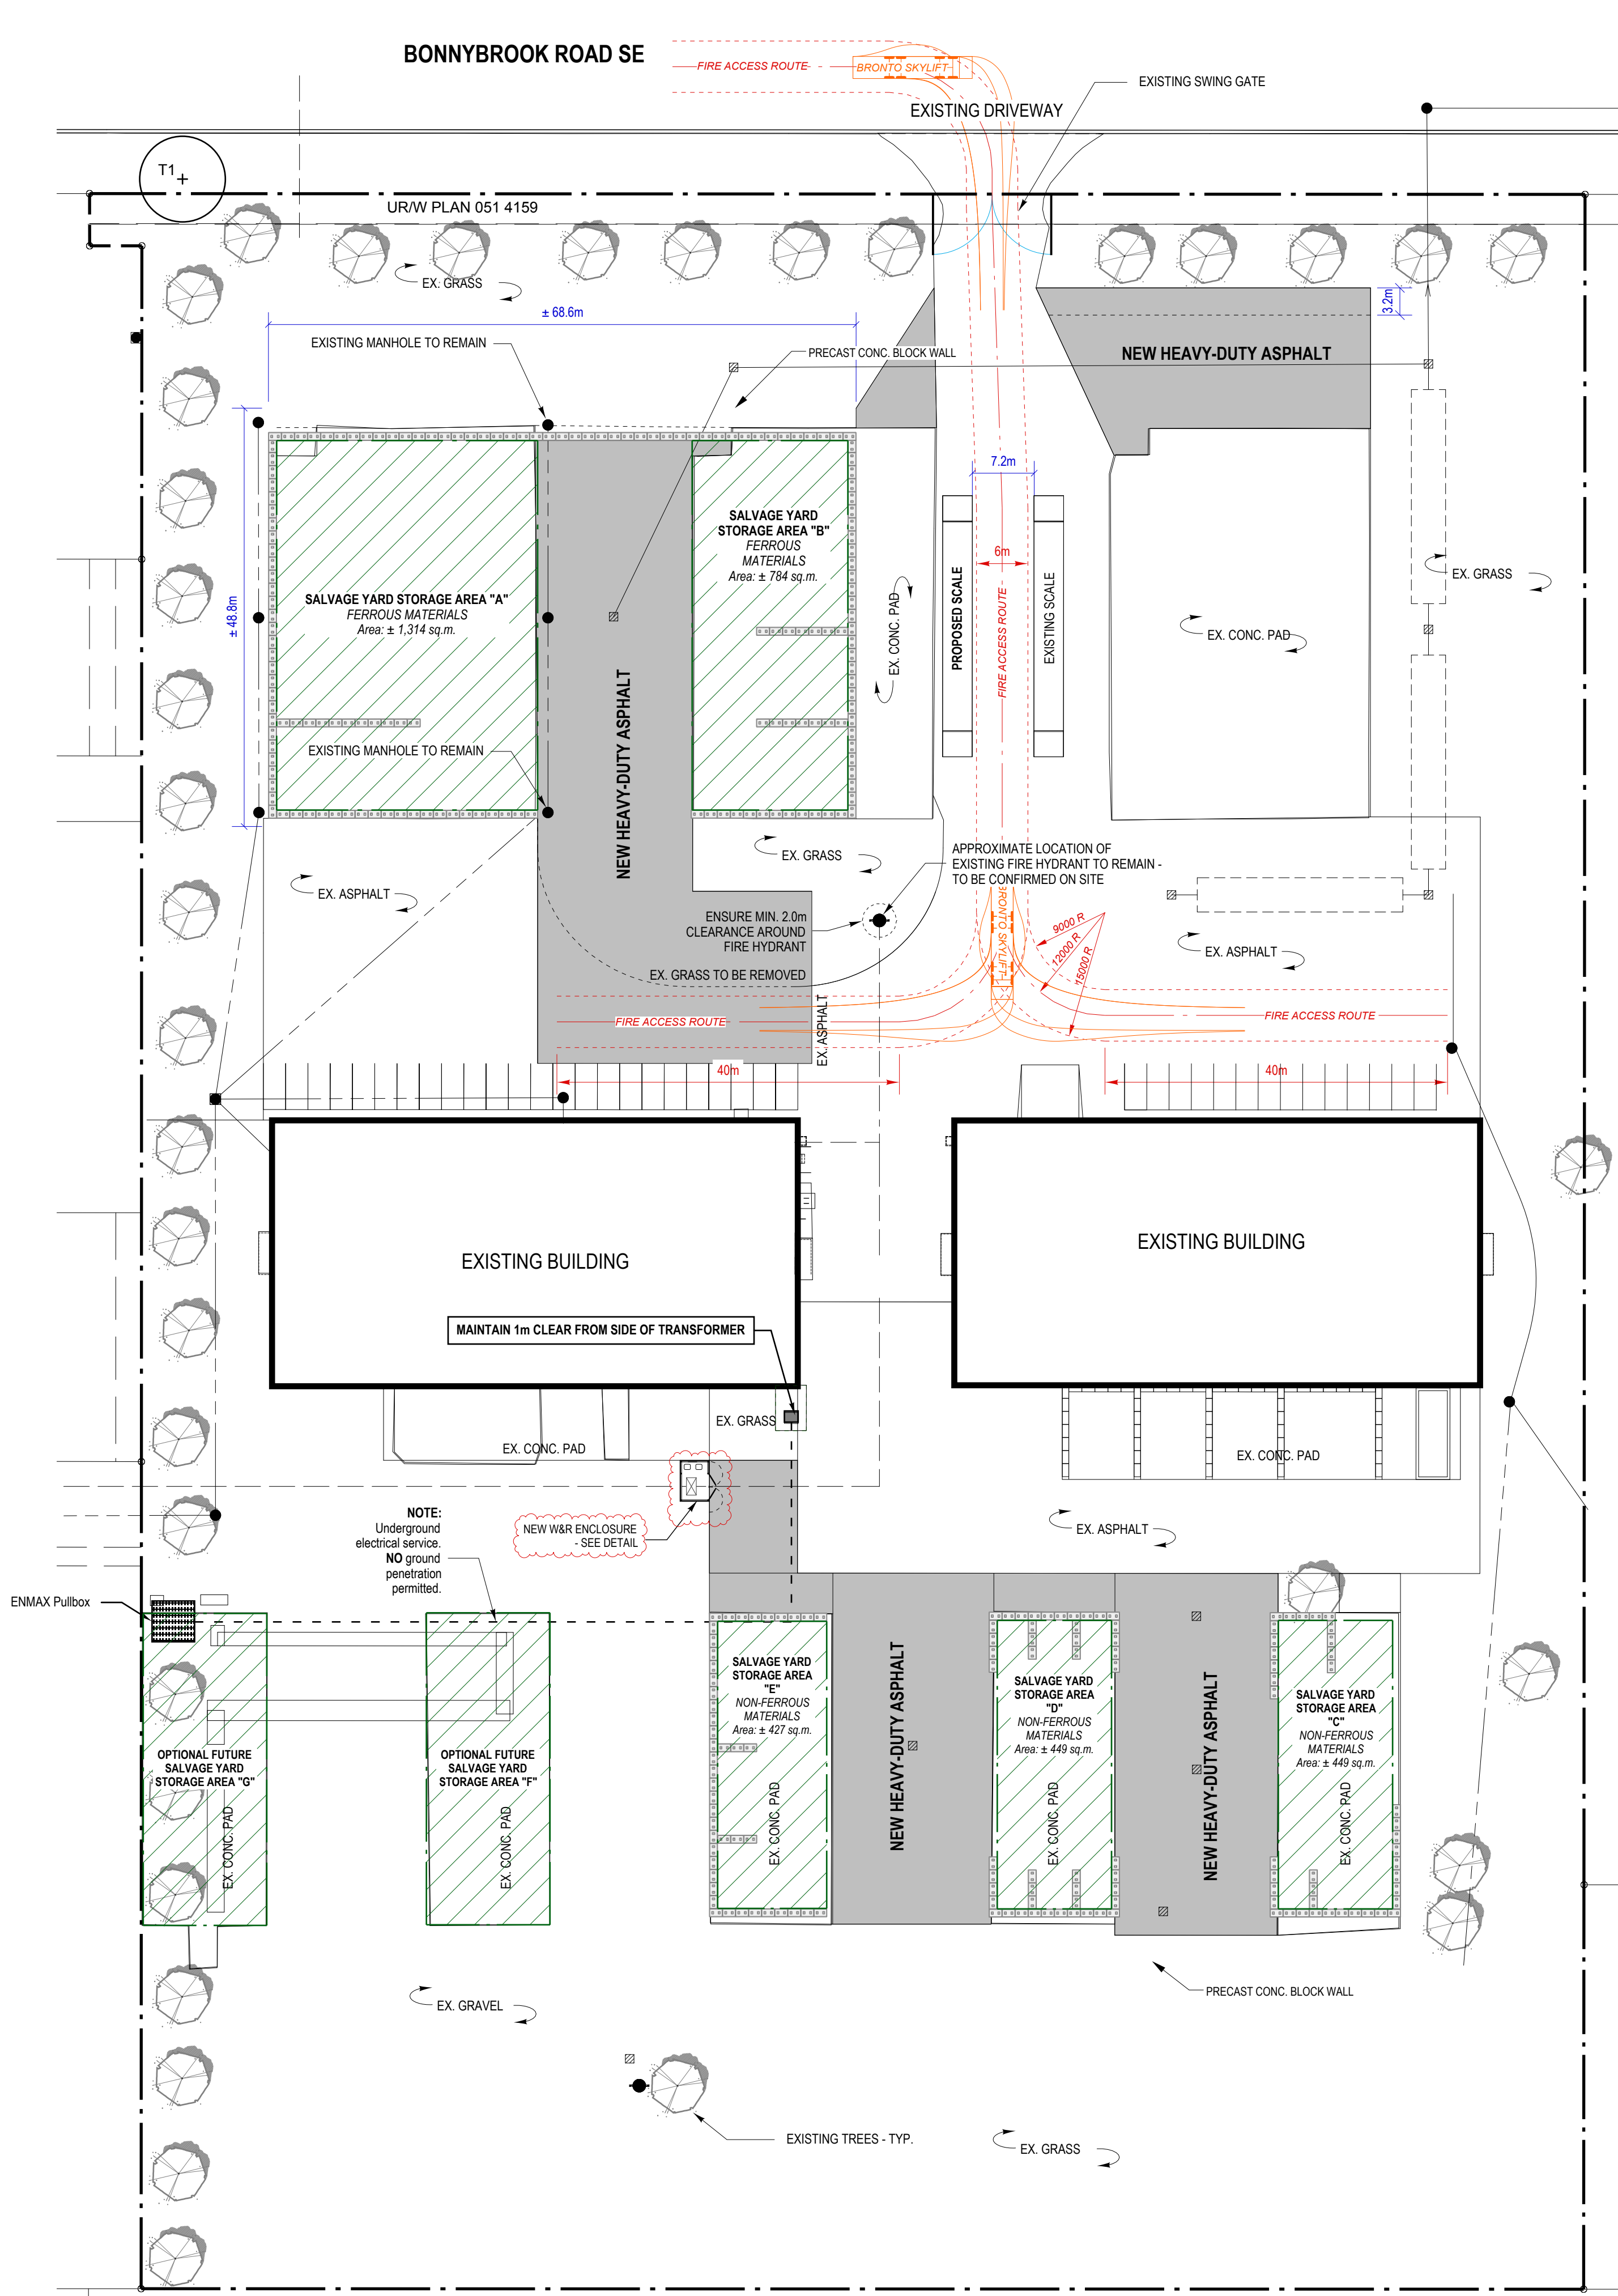


| KEY | ID | ITEM   |
|-----|----|---|
| T1  | T1 | EXISTING PUBLIC TREE TO REMAIN<br>Tree ID: T-32392005<br>- American Elm (Ulmus Americana)<br>- Trunk Diameter/Caliper: 19cm<br>- 10.0m canopy, 8.0m height |

NOTE: ALL TREES AND SHRUBS ON AND ADJACENT TO SUBJECT SITE ARE EXISTING TO REMAIN.

**SITE INFORMATION**

**MUNICIPAL ADDRESS:**  
2828 BONNYBROOK ROAD SE, CALGARY, AB


**LEGAL:**  
LOT: 4  
BLOCK: 1  
PLAN: 071 2879

**ZONING:** I-G

**SITE AREA:** ± 41,237.17 sq.m.


**AIRPORT NOISE EXPOSURE FORECAST AREA:** 25

#### FIRE TRUCK ACCESS SWEEP

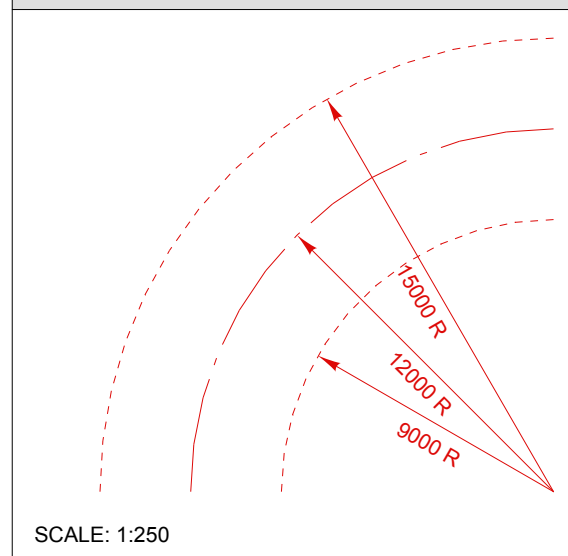


#### FIRE ACCESS ROUTE NOTES

- MINIMUM 6.0m WIDTH
- MINIMUM 5.0m VERTICAL CLEARANCE
- MINIMUM 12.0m CLEAR RADIUS
- MAX. 8% GRADE SLOPE FOR EQUIPMENT SET UP
- ACCESS ROUTE TO HAVE CAPACITY TO WITHSTAND 38,556 kg (85,000 lb.) LOAD MINIMUM, INCLUDING NFPA 1901 POINT LOAD OF 517 kPa (75 psi) OVER A 600mm x 600mm (24" x 24") AREA FOR OUTRIGGER PAD SIZE.
- TURN-AROUND TO BE PROVIDED FOR FIRE FIGHTING ACCESS ROUTE GREATER THAN 90m IN LENGTH.
- ROUTE CONNECTED TO PUBLIC THOROUGHFARE.

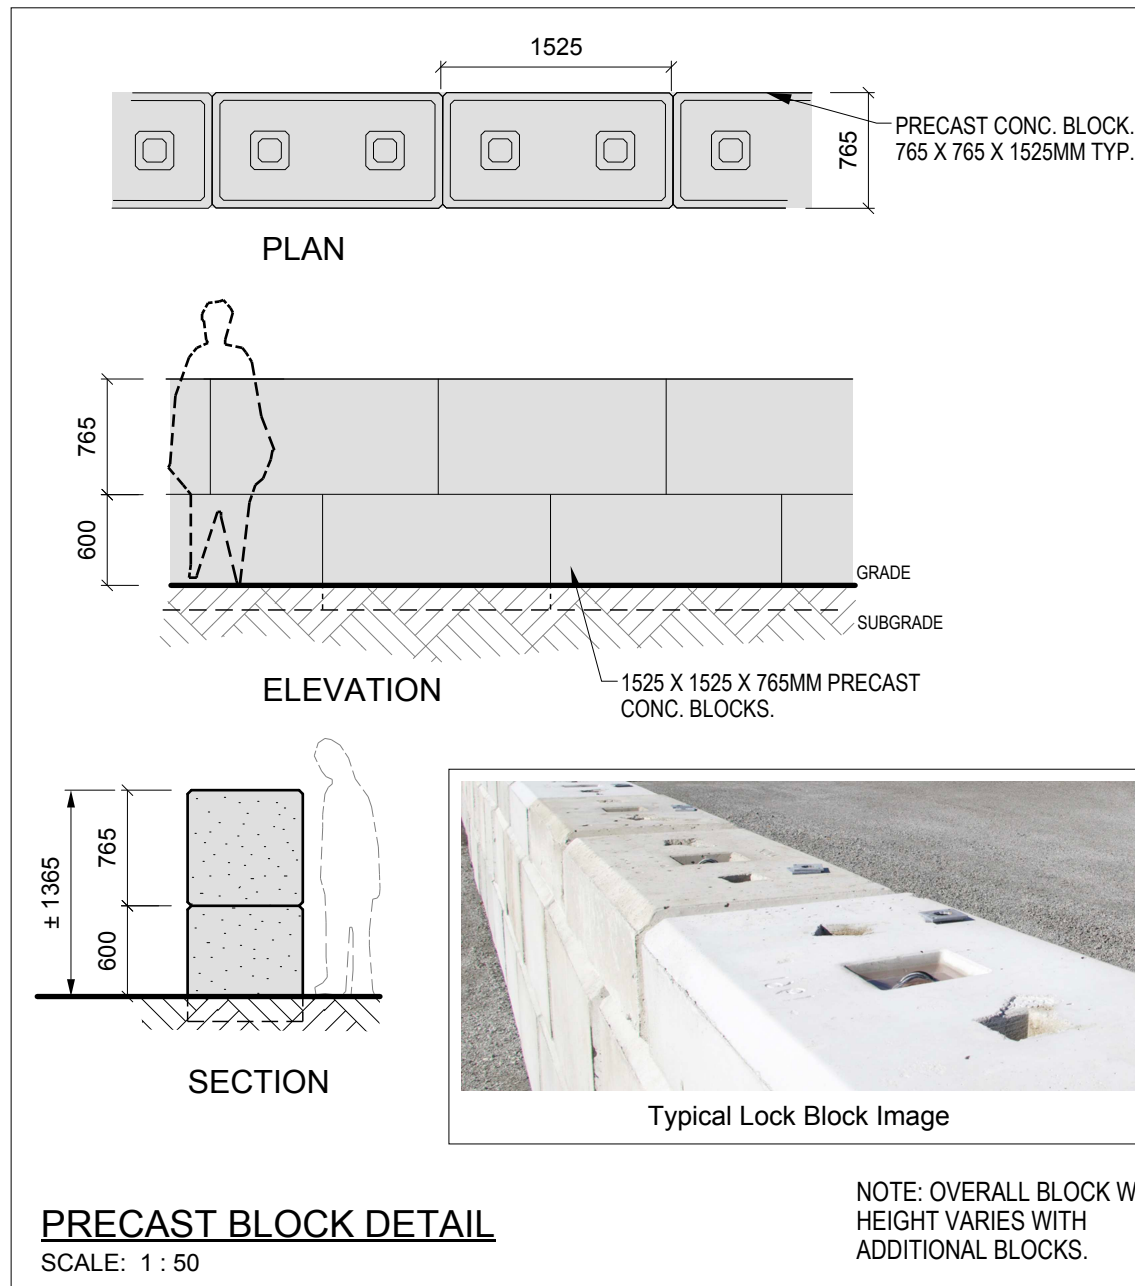

**AMENDED DRAWINGS**  
DP No Date Received  
DP2026-01231 APR 13 2026  
THESE DRAWINGS REFER TO THE ABOVE DEVELOPMENT PERMIT NO.

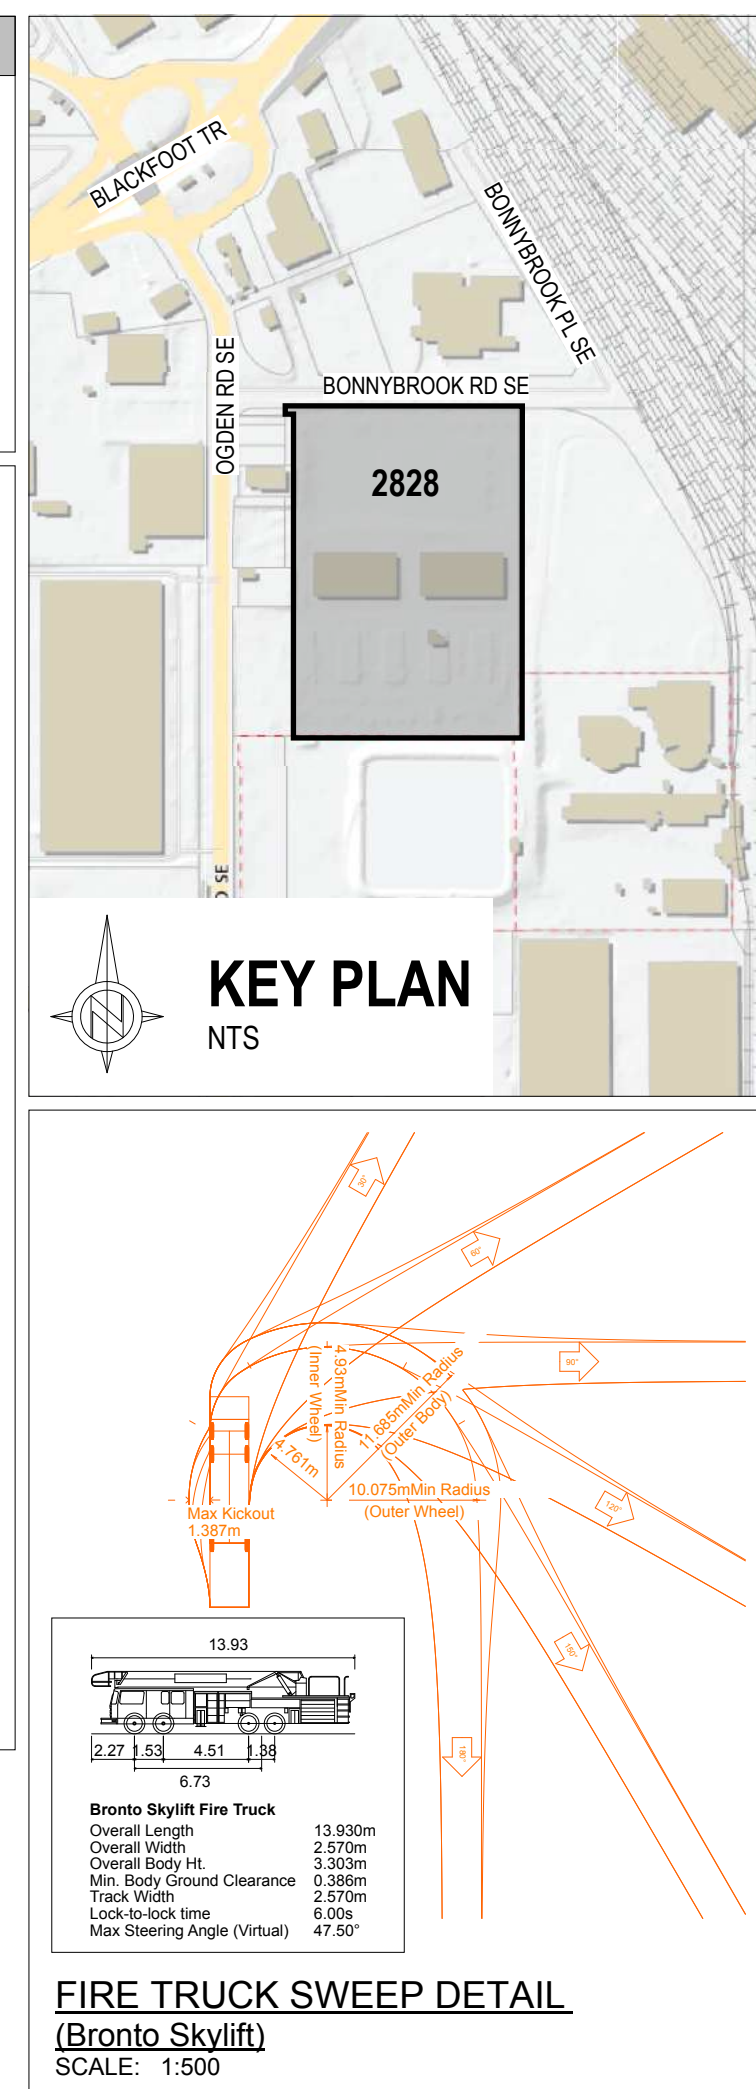

ARCHITECTURAL:

**Axiom**  
Architecture Inc.  
Calgary Office: 5917 1A Street SW, Calgary, AB, T2H 0G4  
Ph. 403 253 2853  
www.AxiomArch.ca

CLIENT:

STRUCTURAL:

MECHANICAL / ELECTRICAL:

PROJECT INFORMATION:

**PROPOSED**  
**TEMPORARY SALVAGE YARD**  
2828 BONNYBROOK ROAD SE  
CALGARY, ALBERTA

LEGAL DESCRIPTION: LOT 4, BLOCK 1, PLAN 071 2879

STAMPS:

**DEVELOPMENT PERMIT DECISION RENDERED ON THIS PLAN**

REVISIONS:

| NO. | REV. | DATE       | DESCRIPTION            |
|-----|------|------------|------------------------|
| 2   | A    | 2026-04-13 | DP COMMENTS            |
| 2   | --   | 2026-03-05 | ISSUED FOR DEV. PERMIT |
| 1   | --   | 2026-03-05 | ISSUED FOR REVIEW      |

DRAWING TITLE:

**SITE PLAN AND INFORMATION SITE DETAILS**

JOB NUMBER: 26-038  
DATE: MARCH 5, 2026  
DRAWN BY: MJRM

**DP1**

