



DRAWING LIST
A-0 SITE PLAN

A-1 NORTH ELEVATION
(EXISTING & PROPOSED)

A-2 SECTION (EXISTING &
PROPOSED)

A-3 PROPOSED MAIN FLOOR
PLAN & BASEMENT

- SCOPE OF WORK
- NO SITE PLAN CHANGE
 - MODIFY FACIAL IN NORTH
OF BUILDING

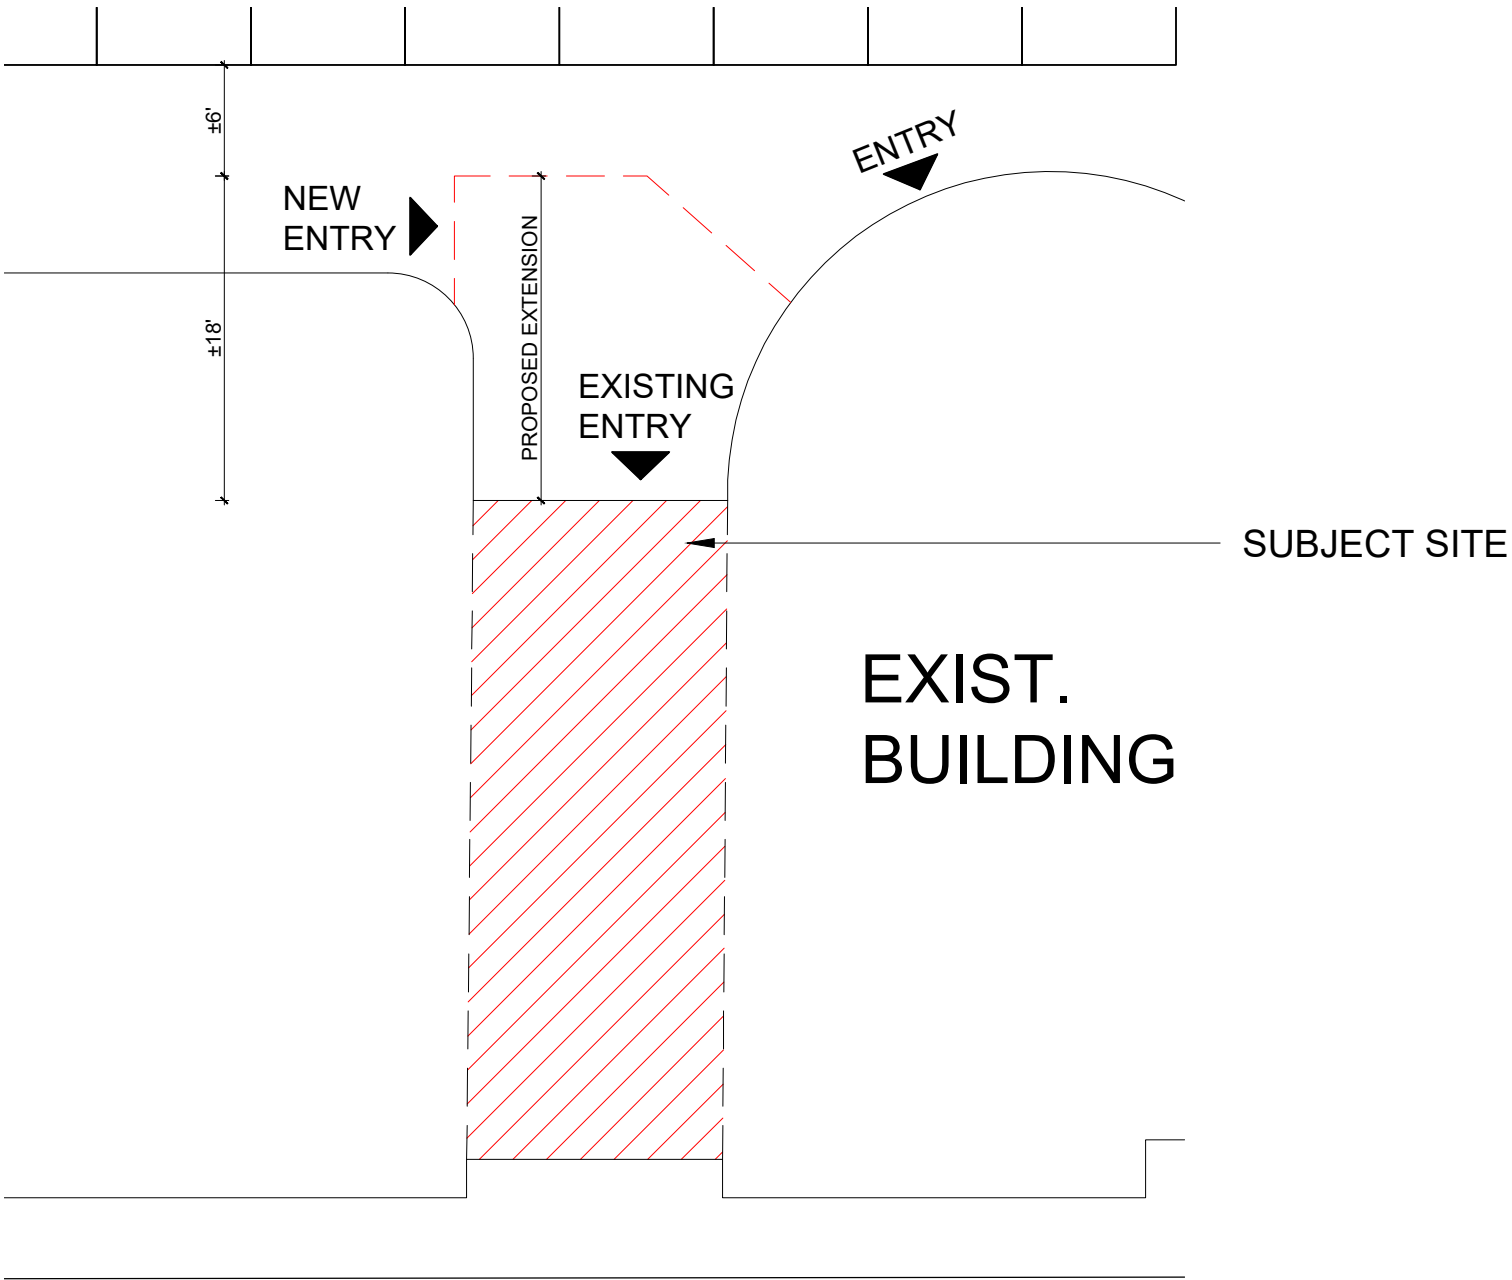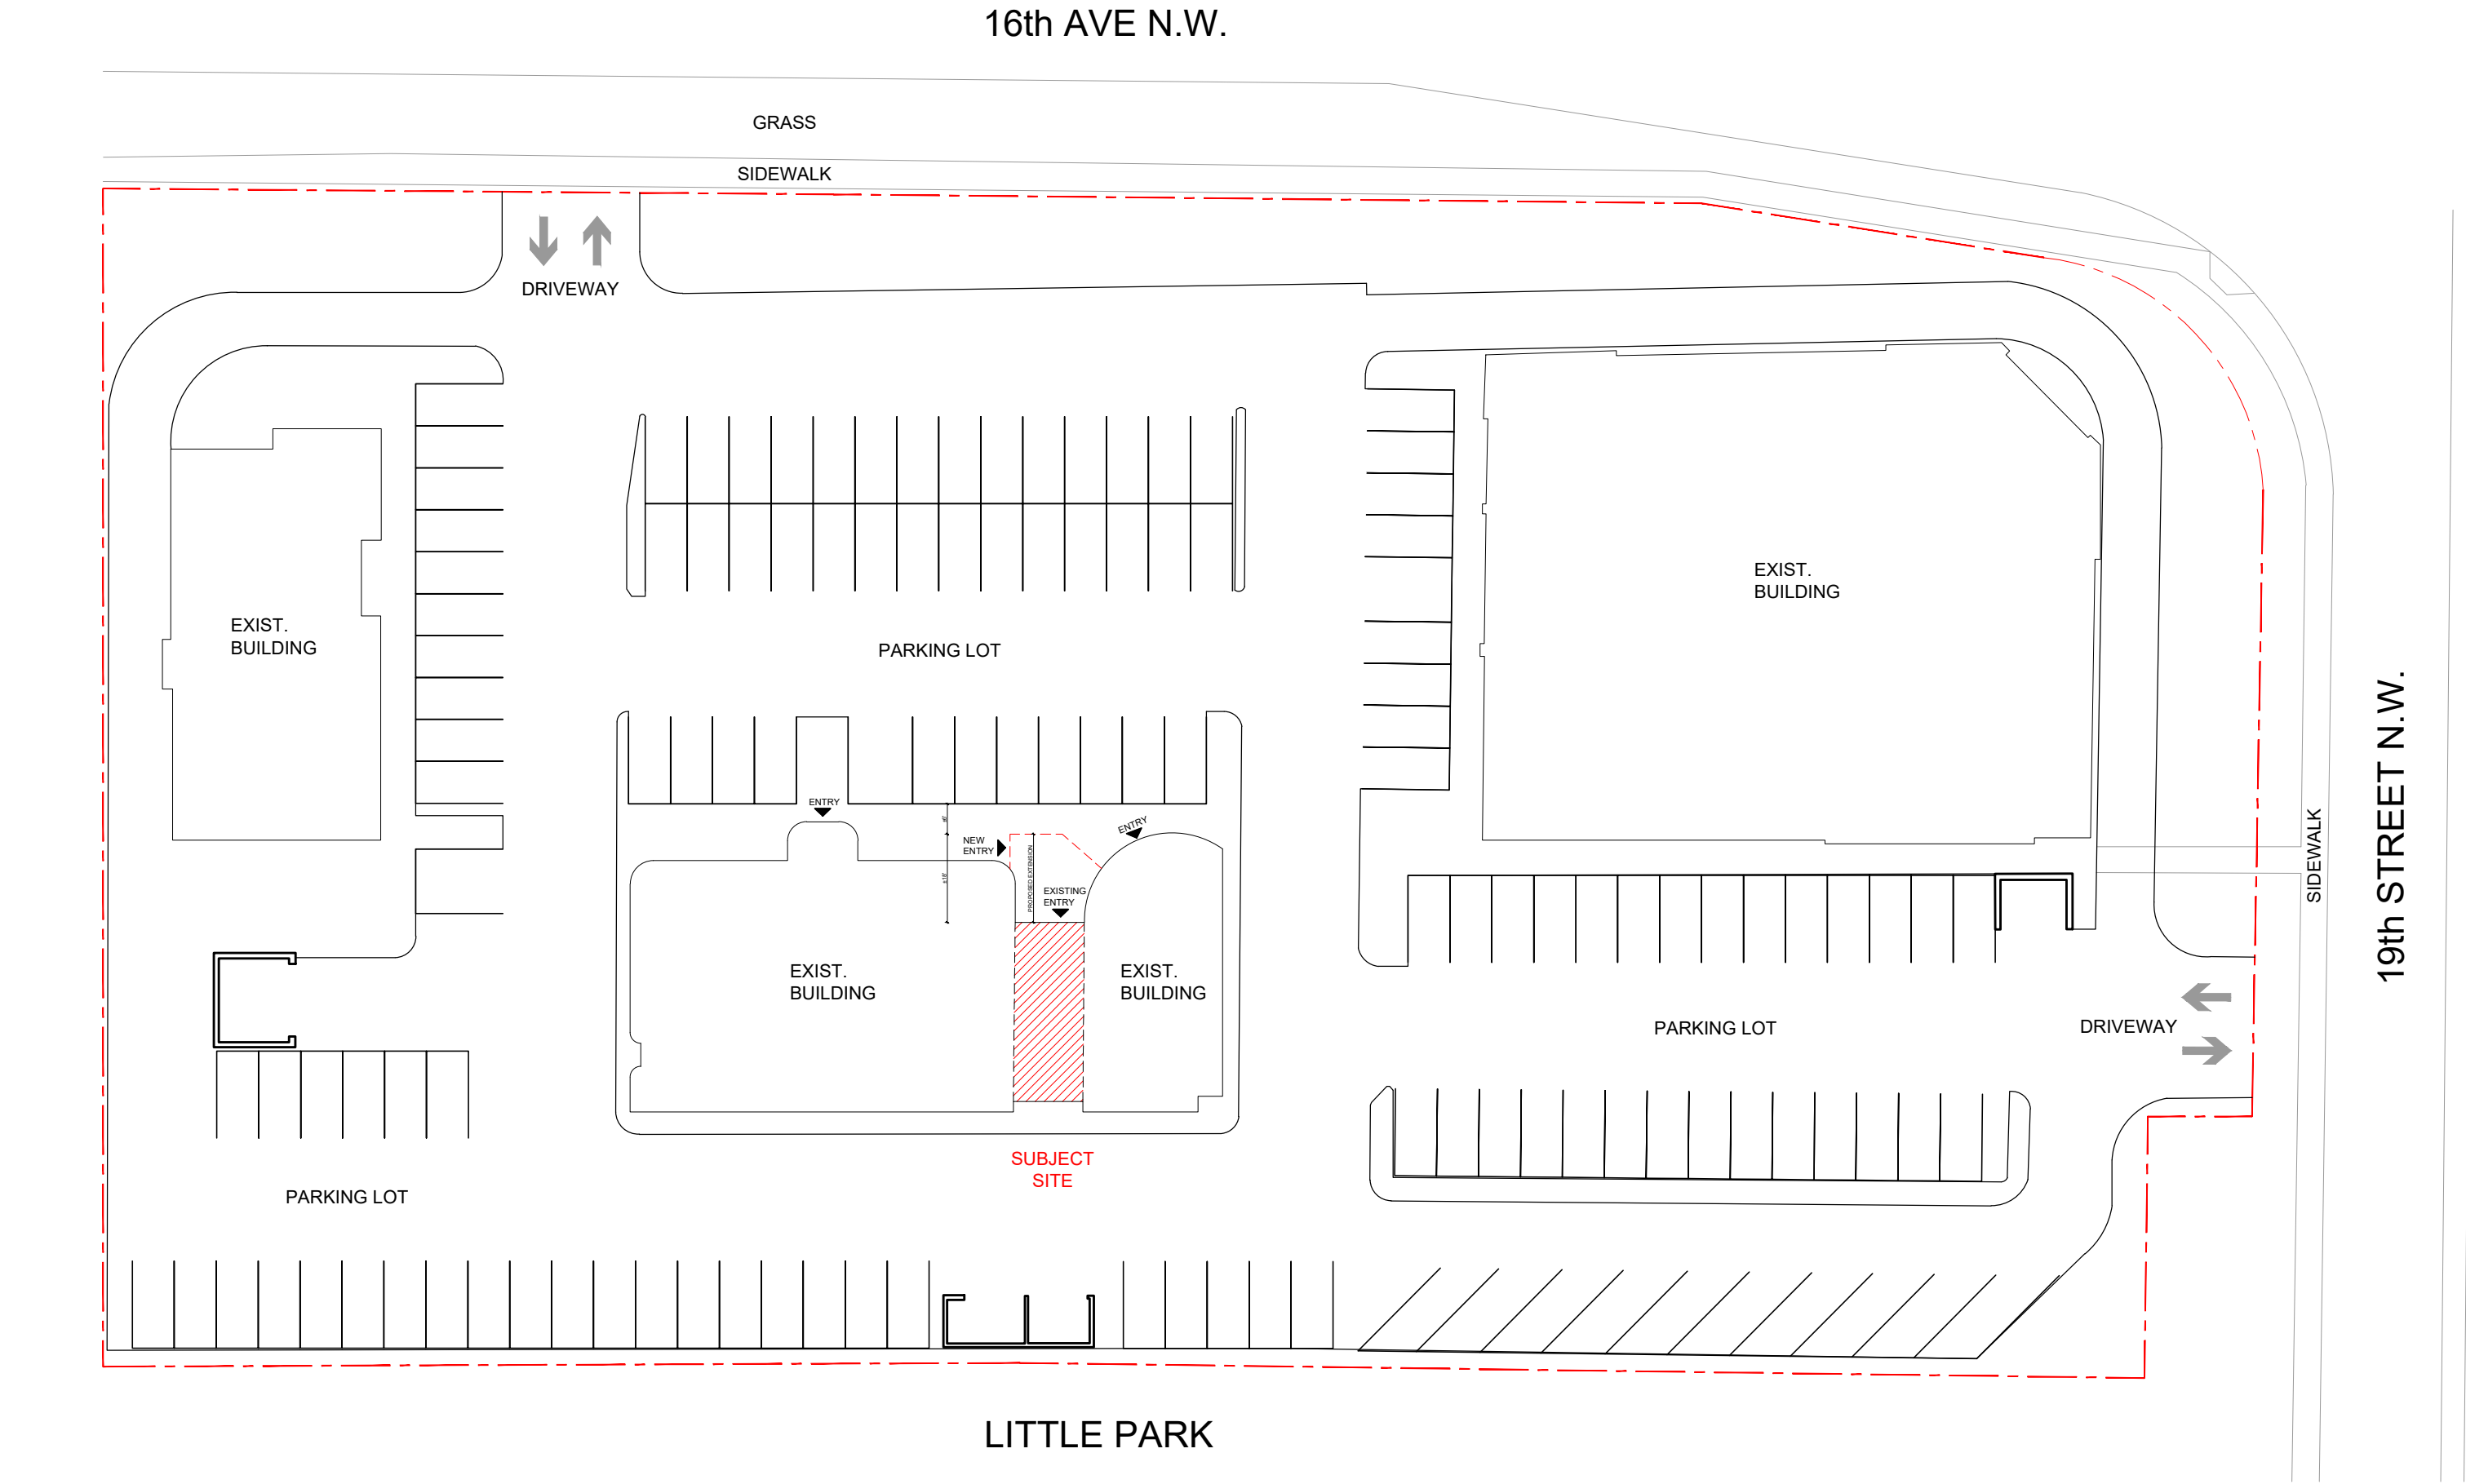

SITE PLAN
SCALE: 1/32" = 1'-0"



VISTA DRAFTING
CONSULTING INC.
401, 3007 - 14th STREET SW
CALGARY, AB, T2T 3V6
info.vistadc@gmail.com

DIMENSION GROUP INC.
401, 3007 - 14th STREET SW
CALGARY, AB, T2T 3V6
dimensiongroupinc@gmail.com

Notes
COPYRIGHT RESERVED. THIS PLAN AND DESIGN IS
AND AT ALL TIMES REMAINS THE EXCLUSIVE PROPERTY
OF VISTA DRAFTING & CONSULTING INC. AND CANNOT BE USED
WITHOUT WRITTEN CONSENT.
DO NOT SCALE THIS DRAWING.
THE CONSTRUCTOR SHALL VERIFY AND BE RESPONSIBLE
FOR ALL DIMENSIONS.
ANY ERRORS OR OMISSIONS SHALL BE REPORTED TO
VISTA DRAFTING & CONSULTING INC. WITHOUT DELAY.

ISSUED ON
MAR 03, 2026
FOR DP

PLAN 7610228
BLOCK A & R1
LOT -

Revisions		
No.	Description	Date
0	ISSUED FOR DP	FEB , 2026

Project
KEN 16 AVE RAMEN SHOP

Location
2029 16 AVE NW, CALGARY, AB T2M 0M3



Drawing Title
**DRAWING LIST, SCOPE OF
WORK, SITE PLAN**

Drawn By:	M. T.	Date:	FEB 2026
Designed By:	A. N.	Scale:	As Shown
Job Number /			
Drawing Number	Rev. No.		
A-0	0		

Notes

COPYRIGHT RESERVED. THIS PLAN AND DESIGN IS
AND AT ALL TIMES REMAINS THE EXCLUSIVE PROPERTY
OF VISTA DRAFTING & CONSULTING INC. AND CANNOT BE USED
WITHOUT WRITTEN CONSENT.

DO NOT SCALE THIS DRAWING.
THE CONSTRUCTOR SHALL VERIFY AND BE RESPONSIBLE
FOR ALL DIMENSIONS.
ANY ERRORS OR OMISSIONS SHALL BE REPORTED TO
VISTA DRAFTING & CONSULTING INC. WITHOUT DELAY.

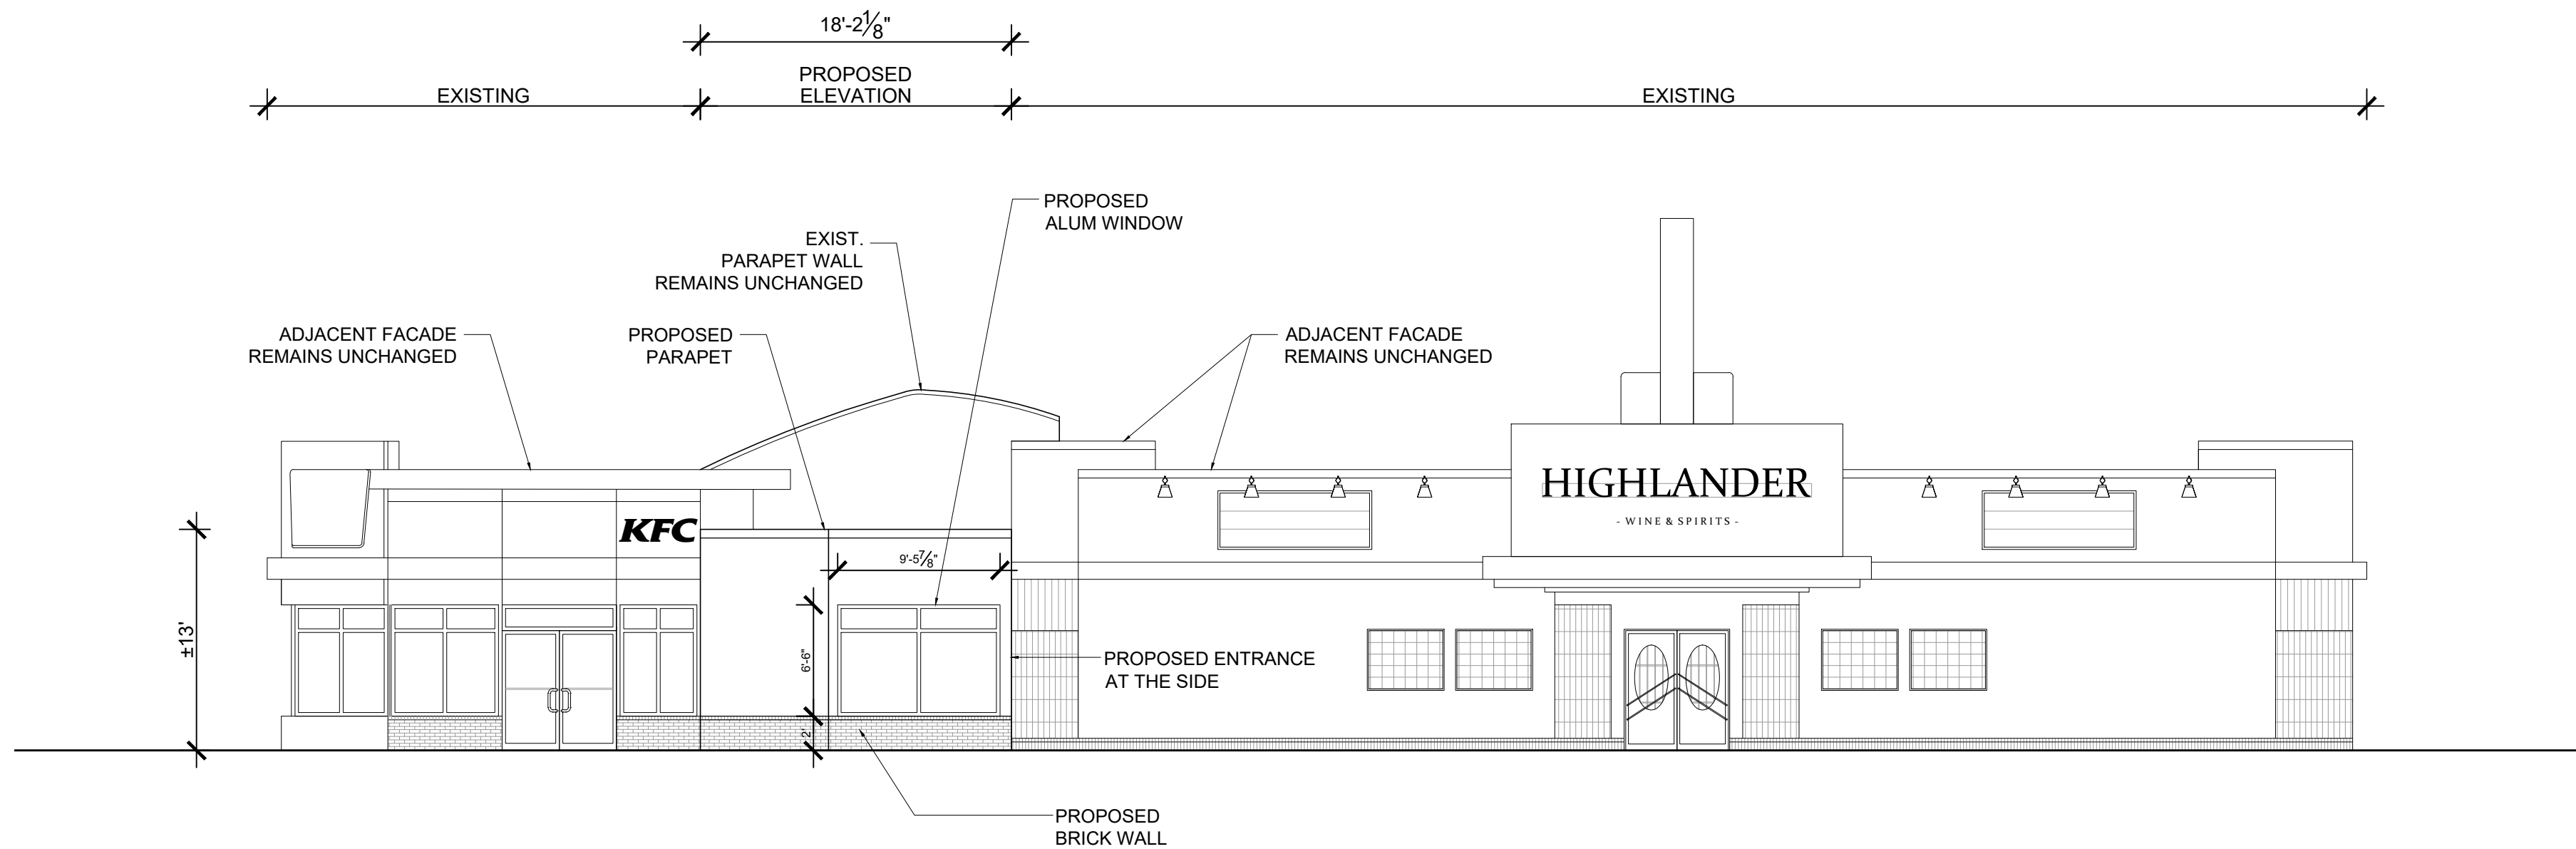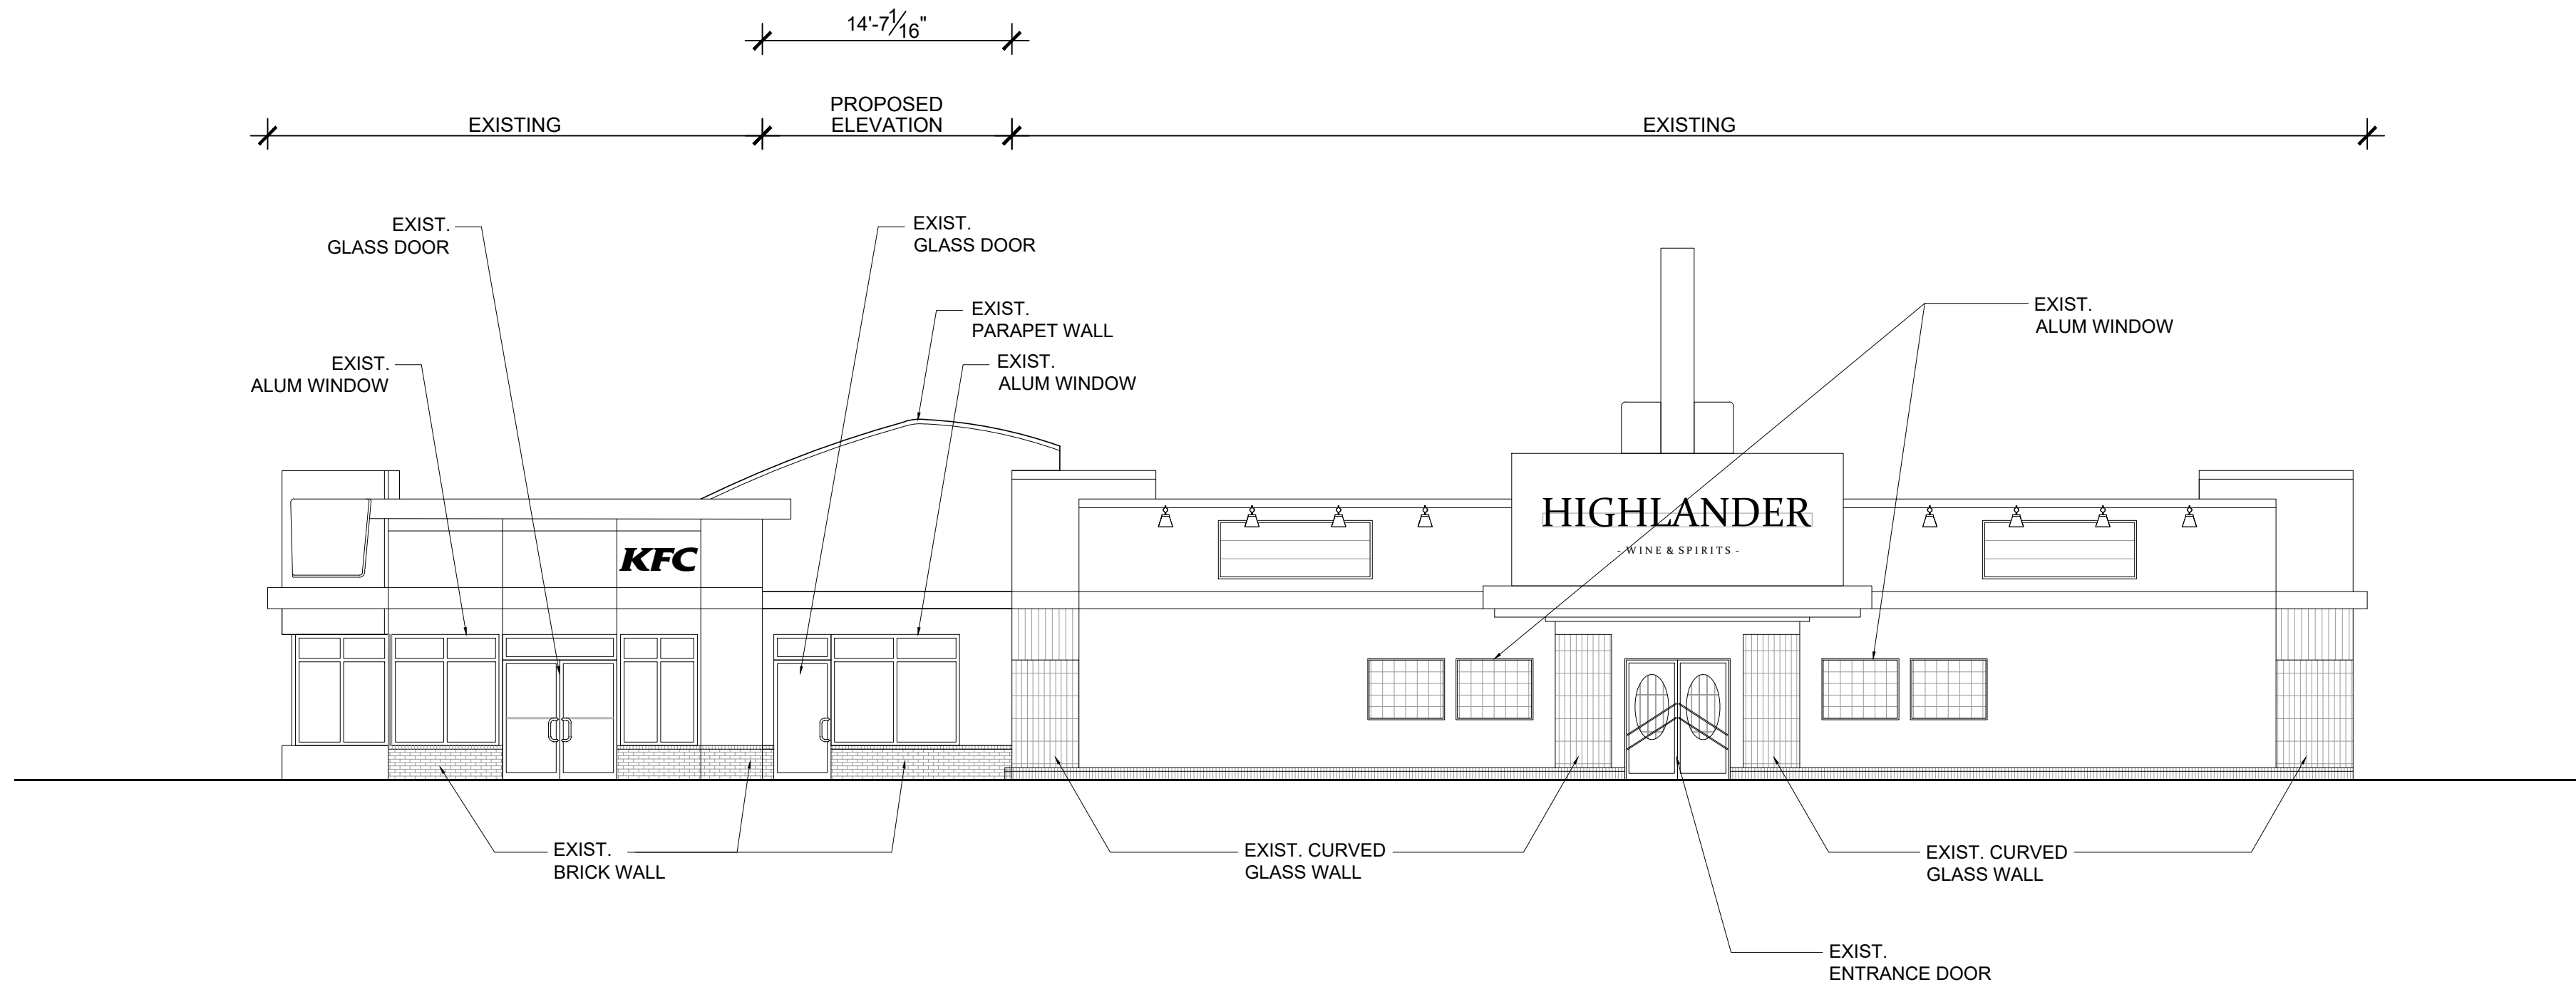

ISSUED ON
MAR 03, 2026
FOR DP

PLAN 7610228
BLOCK A & R1
LOT -

Revisions		
No.	Description	Date
0	ISSUED FOR DP	FEB , 2026

Project

KEN 16 AVE RAMEN SHOP

Location

2029 16 AVE NW, CALGARY, AB T2M 0M3

Drawing Title

ELEVATION (EXISTING & PROPOSED)

Drawn By:	M. T.	Date:	FEB 2026
Designed By:	A. N.	Scale:	As Shown
		Job Number	/
Drawing Number	Rev. No.		
A-1	0		