

LEGAL DESCRIPTION  
LOT 1, BLOCK 5, PLAN 367JK

CIVIC ADDRESS:  
1292 NORTHMOUNT DR. NW  
CALGARY, AB

LOT AREA : 547.32 SQ.M.


HOUSE : 252 SQ.M.  
GARAGE : 74.3 SQ.M.  
TOTAL : 326.3 (59.6%) SQ.M.

MAXIMUM DENSITY 75 UNIT PER HECTARE  
0.0547 X 75=4.1  
TOTAL ALLOWED UNITS = 4

| TREE SCHEDULE |                  |            |               |             |                  |               |
|---------------|------------------|------------|---------------|-------------|------------------|---------------|
| TREE NO.      | TYPE             | DBH (DIA.) | CANOPY (DIA.) | TREE HEIGHT | Tree Inventory # |               |
| T1            | SPRUCE           | 0.6        | ±6            |             |                  | TO BE REMOVED |
| T2            | SPRUCE           | 0.7        | ±7            |             |                  | TO BE REMOVED |
| T3            | Green Ash (FRPE) | 0.58       | ±10           | +15         | T-32100693       | TO BE REMOVED |
| T4            | DECIDUOUS        | MB         | ±10           |             |                  | TO BE REMOVED |
| T5            | DECIDUOUS        | MB         | ±8            |             |                  | TO BE REMOVED |
| T6            | SPRUCE           | 0.8        | ±4            |             |                  | TO REMAIN     |
| T7            | GREENASH         | 0.5        | ±9            |             |                  | TO REMAIN     |

PUBLIC TREE DISPOSITION

| TREE NO. | TYPE             | DBH (DIA.) | CANOPY (DIA.) | TREE HEIGHT | Tree Inventory # |               |
|----------|------------------|------------|---------------|-------------|------------------|---------------|
| T3       | Green Ash (FRPE) | 0.58       | ±10           | +15         | T-32100693       | TO BE REMOVED |

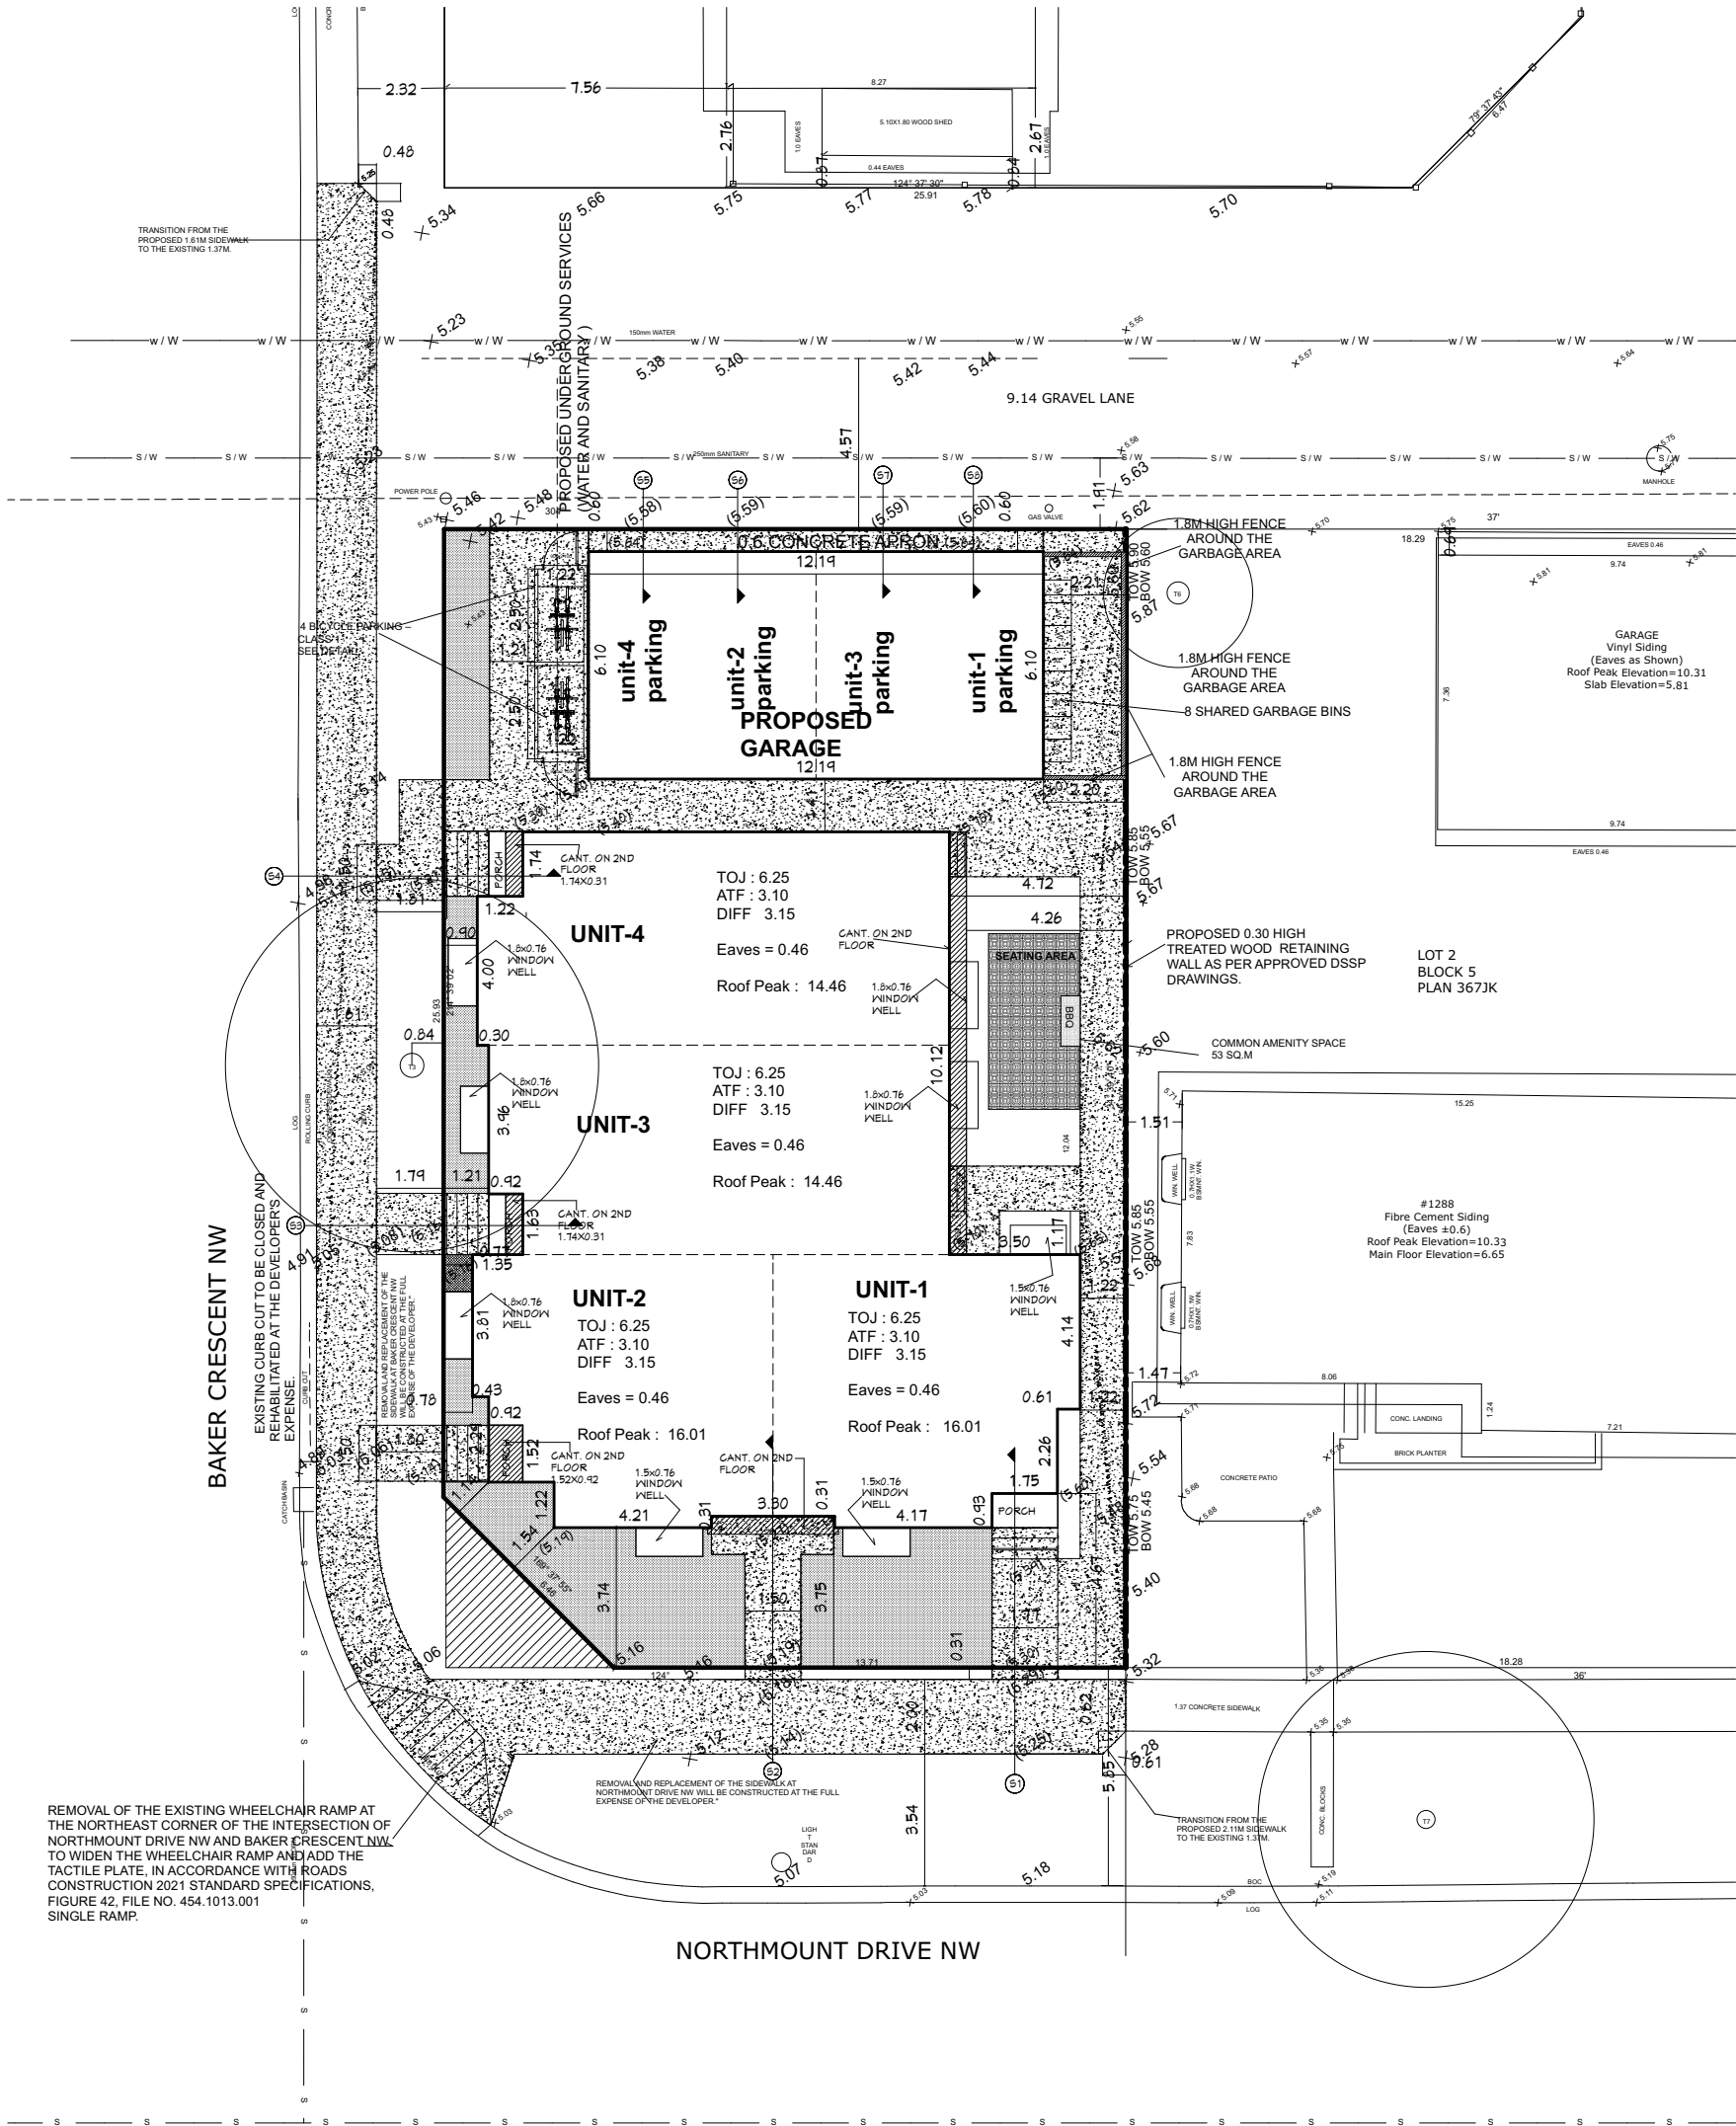

DRAWING SCALE  
1 : 200

DRAWN ON  
7/8/2026


PLOT PLAN

1292 NORTHMOUNT DR NW  
CALGARY, AB

ARCHI DESIGN INC.  
hassan@archidesigns.ca  
Tel: 587.438.5721



## BLOCK PLAN AND STREETSCAPE

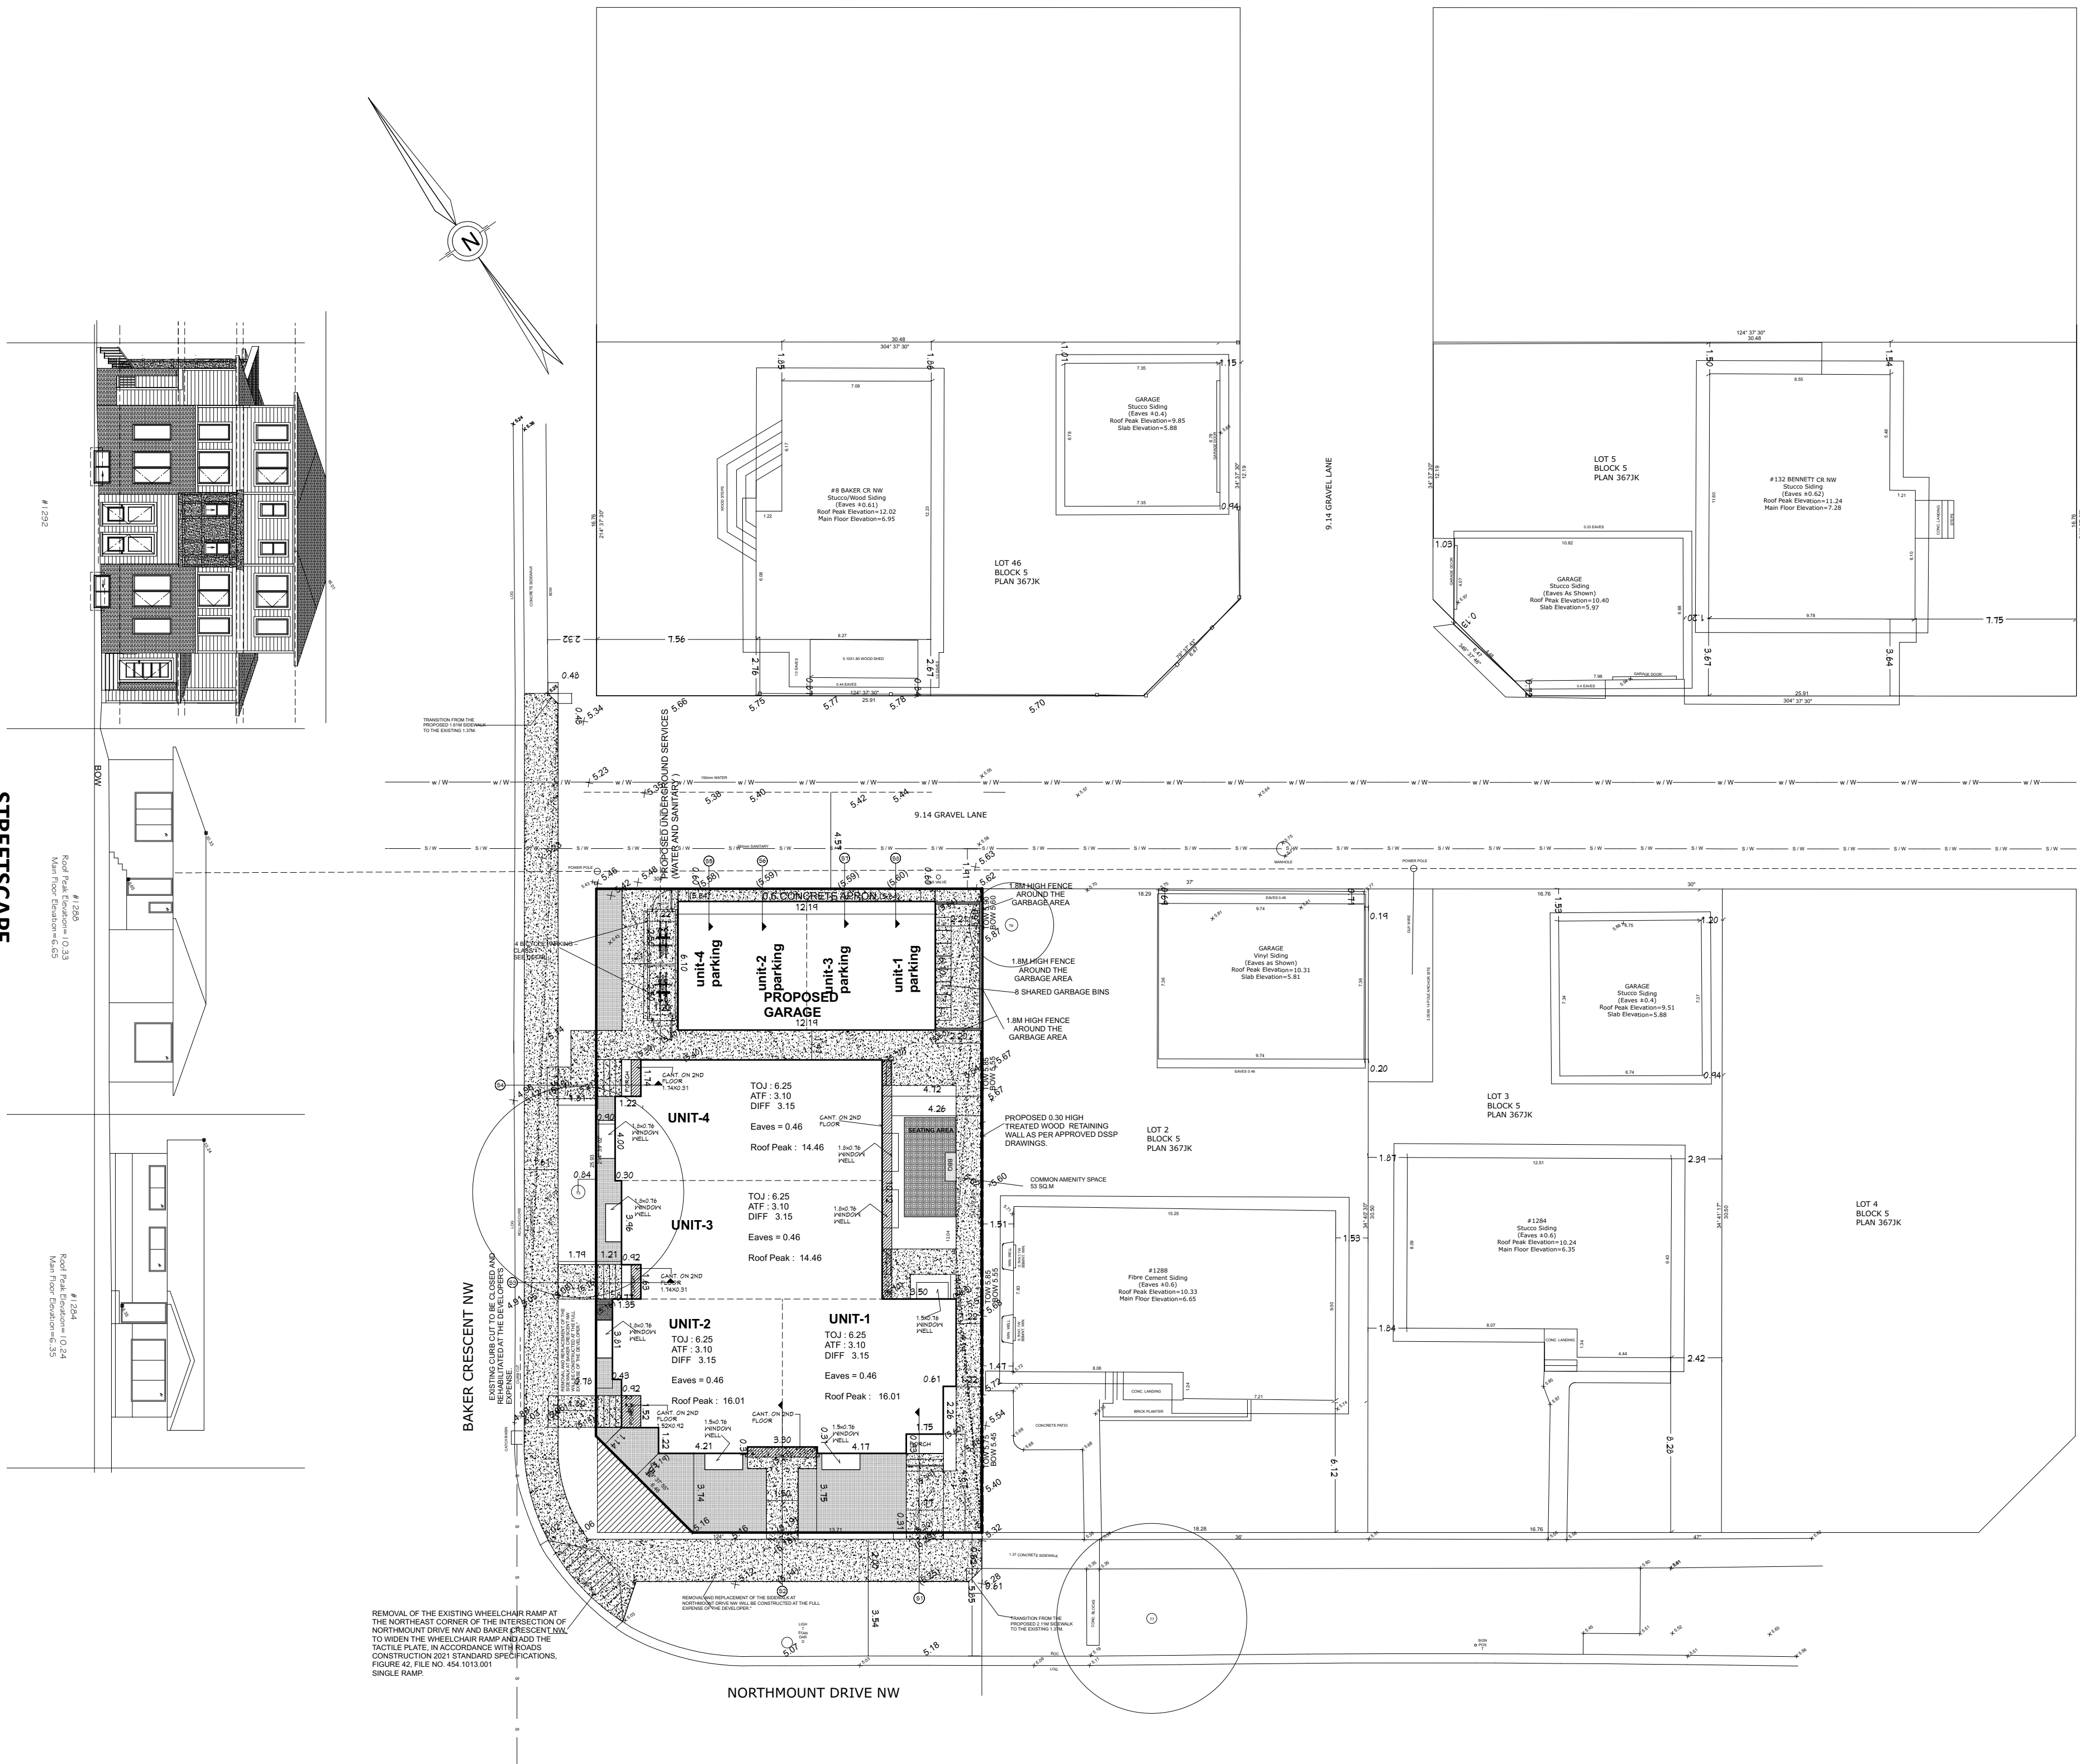

DEVELOPMENT  
PERMIT  
DECISION  
RENDERED  
ON THIS PLAN



LEGAL description  
LOT 1, BLOCK 5, PLAN 367JK

CIVIC ADDRESS:  
1292 NORTHMOUNT DR. NW  
Calgary, AB

LOT AREA : 547.32 SQ.M.

PROPOSED LANDSCAPE COVERAGE:

CONCRETE WALKWAY/PORCH/PATIO = 110 SQ.M

SOD = 47 SQ.M

BARK MULCH = 35.5 SQ.M

PERMEABLE PAVER TILES = 11.5 SQ.M

TOTAL LANDSCAPE PROVIDED 204 SQ.M = 37.27%

TOTAL HARD LANDSCAPE =121.5 SQ.M


HARDSCAPE % OF TOTAL LANDSCAPE 59.5%

REQUIRED TREES/SHRUBS:

A MINIMUM OF 1.0 TREE AND 3.0 SHRUBS MUST BE PROVIDED FOR EACH 110.0  
SQUARE METERS OF **PARCEL AREA**.

Required Trees 4.97  
Provided Trees 5

Required Shrubs 14.9  
Provided Shrubs 15

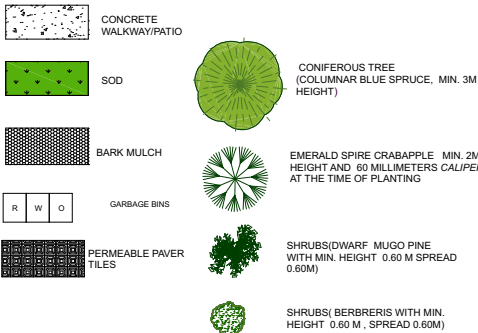


NOTE:

- IRRIGATION BY UNDERGROUND SPRINKLER IRRIGATION SYSTEM FOR ALL SOFT LANDSCAPE AREAS.
- LEAST 50.0% OF THE PROVIDED DECIDUOUS TREES AS HAVING A MINIMUM CALIPER OF 75MM.
- ALL SODDED AREAS ARE PLANTED WITH A DROUGHT TOLERANT GRASS SPECIES
- LOW WATER IRRIGATION SYSTEM IS PROVIDED;
- THE DELIVERY OF THE IRRIGATED WATER IS CONFINED TO TREES AND SHRUBS;
- TREES AND SHRUBS WITH SIMILAR WATER REQUIREMENTS ARE GROUPED TOGETHER.
- ALL SOFT SURFACED LANDSCAPED AREAS MUST BE IRRIGATED BY AN UNDERGROUND IRRIGATION SYSTEM
- MINIMUM TOPSOIL DEPTH OF 600MM FOR ALL SHRUB AND TREE BEDS

PUBLIC TREE SCHEDULE

| TREE NO. | TYPE             | DBH (DIA.) | CANOPY (DIA.) | TREE HEIGHT | Tree Inventory # |               |
|----------|------------------|------------|---------------|-------------|------------------|---------------|
| T3       | Green Ash (FRPE) | 0.58       | ±10           | +15         | T-32100693       | TO BE REMOVED |

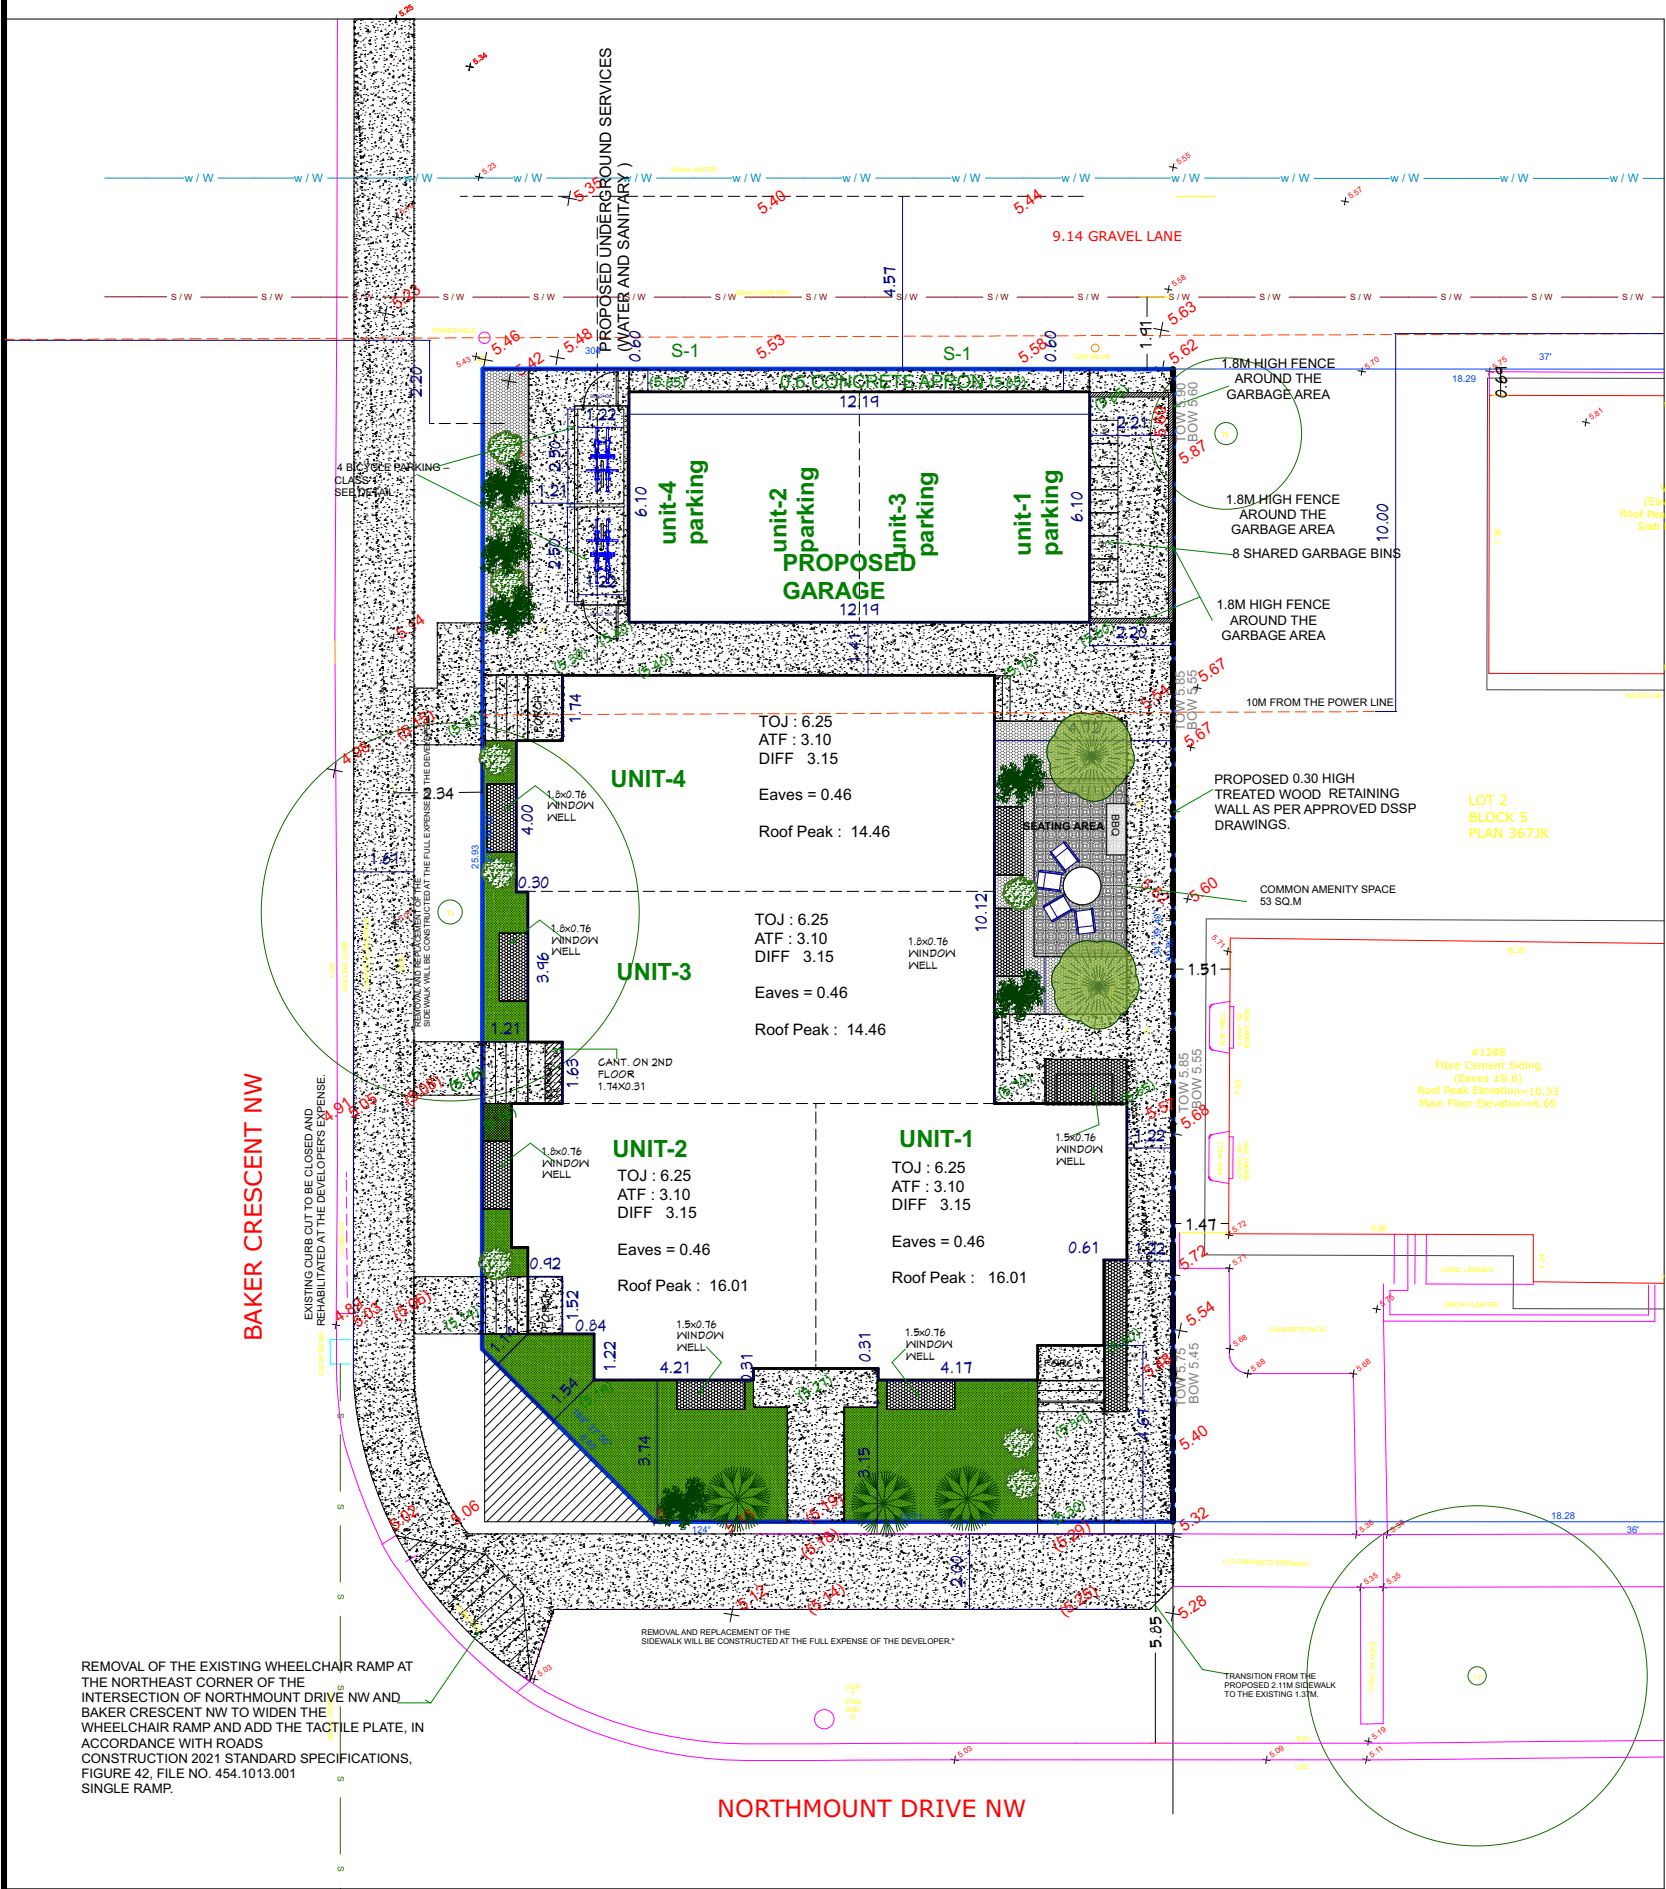

DEVELOPMENT  
PERMIT  
DECISION  
RENDERED  
ON THIS PLAN

**GENERAL NOTES**

ALL DRAWINGS, SPECIFICATIONS AND RELATED DOCUMENTS ARE THE COPYRIGHT PROPERTY OF THE ENGINEER AND MUST BE RETURNED UPON REQUEST. ANY REPRODUCTION OF DRAWINGS, SPECIFICATIONS AND RELATED DOCUMENTS IS PROHIBITED WITHOUT THE ENGINEER'S CONSENT.

BUILDER/CONTRACTOR MUST CHECK & VERIFY ALL DIMENSIONS & DETAILS BEFORE STARTING ANY CONSTRUCTION AND REPORT ANY ERROR IN ADVANCE TO DESIGNER. DESIGNERS LIABILITY LIMITED TO CORRECTION OF PLANS ONLY.

| REVISIONS |                 |      |
|-----------|-----------------|------|
|           | ISSUED FOR      | date |
| 1         | BUILDING PERMIT |      |
| 2         |                 |      |
|           |                 |      |
|           |                 |      |
AREA:

MAIN FLOOR : 2,671  
SECOND FLOOR : 2,644  
THIRD FLOOR: 754  
TOTAL SQ.FT.: 6,069

DRAWING TITLE

MUNICIPAL ADDRESS

1292 NORTHMOUNT DR  
NW, CALGARY

LEGAL DESCRIPTION :

PROJECT:

4 UNIT TOWNHOUSE

CONSULTANT:

**ARCHI DESIGN INC.**

info@archidesigns.ca  
Tel: 587.438.5721

SCALE:  
1/4"=1'-0"

DATE:  
6/2/2026

PAGE NO.  
**1**



SOUTH EAST ELEVATION



DEVELOPMENT  
PERMIT  
DECISION  
RENDERED  
ON THIS PLAN



NORTH WEST ELEVATION

GENERAL NOTES

ALL DRAWINGS, SPECIFICATIONS AND RELATED DOCUMENTS ARE THE COPYRIGHT PROPERTY OF THE ENGINEER AND MUST BE RETURNED UPON REQUEST. ANY REPRODUCTION OF DRAWINGS, SPECIFICATIONS AND RELATED DOCUMENTS IS PROHIBITED WITHOUT THE ENGINEER'S CONSENT.

BUILDER/CONTRACTOR MUST CHECK & VERIFY ALL DIMENSIONS & DETAILS BEFORE STARTING ANY CONSTRUCTION AND REPORT ANY ERROR IN ADVANCE TO DESIGNER. DESIGNER'S LIABILITY LIMITED TO CORRECTION OF PLANS ONLY.

REVISIONS

|            | ISSUED FOR |                 | date |
|------------|------------|-----------------|------|
|            | 1          | BUILDING PERMIT |      |
| ISSUED FOR | 2          |                 |      |
|            |            |                 |      |
|            |            |                 |      |
AREA:

MAIN FLOOR : 2,671  
SECOND FLOOR : 2,644  
THIRD FLOOR: 754  
TOTAL SQ.FT.: 6,069

DRAWING TITLE

MUNICIPAL ADDRESS

1292 NORTHMOUNT DR  
NW, CALGARY

LEGAL DESCRIPTION :

PROJECT:

4 UNIT TOWNHOUSE

CONSULTANT:

**ARCHI DESIGN INC.**

info@archidesigns.ca  
Tel: 587.438.5721



SCALE:

1/4"=1'- 0"

DATE:

6/2/2026

PAGE NO.

2

DEVELOPMENT  
PERMIT  
DECISION  
RENDERED  
ON THIS PLAN

**GENERAL NOTES**

ALL DRAWINGS, SPECIFICATIONS AND RELATED DOCUMENTS ARE THE COPYRIGHT PROPERTY OF THE ENGINEER AND MUST BE RETURNED UPON REQUEST. ANY REPRODUCTION OF DRAWINGS, SPECIFICATIONS AND RELATED DOCUMENTS IS PROHIBITED WITHOUT THE ENGINEER'S CONSENT.

BUILDER/CONTRACTOR MUST  
CHECK & VERIFY ALL  
DIMENSIONS & DETAILS BEFORE  
STARTING ANY CONSTRUCTION  
AND REPORT ANY ERROR IN  
ADVANCE TO DESIGNER.  
DESIGNERS LIABILITY LIMITED TO  
CORRECTION OF PLANS ONLY.

## REVISIONS

[illegible]

**AREA:**

**MAIN FLOOR : 2,671**

**SECOND FLOOR : 2,644**

**THIRD FLOOR: 754**

**TOTAL SQ.FT.: 6,069**

**DRAWING TITLE**

**MUNICIPAL ADDRESS**

**1292 NORTHMOUNT DR  
NW, CALGARY**

**LEGAL DESCRIPTION :**

PROJECT:  
**4 UNIT TOWNHOUSE**

**CONSULTANT:**

**ARCHI DESIGN INC.**

info@archidesigns.ca  
Tel: 587.438.5721



ARCHIDESIGN

|                      |                          |
|----------------------|--------------------------|
| SCALE:<br>1/4"=1'-0" | PAGE NO.<br><br><b>3</b> |
| DATE:<br>6/2/2026    |                          |



## SOUTH WEST ELEVATION





ALL DRAWINGS, SPECIFICATIONS AND RELATED DOCUMENTS ARE THE COPYRIGHT PROPERTY OF THE ENGINEER AND MUST BE RETURNED UPON REQUEST. ANY REPRODUCTION OF DRAWINGS, SPECIFICATIONS AND RELATED DOCUMENTS IS PROHIBITED WITHOUT THE ENGINEER'S CONSENT.

BUILDER/CONTRACTOR MUST  
CHECK & VERIFY ALL  
DIMENSIONS & DETAILS BEFORE  
STARTING ANY CONSTRUCTION  
AND REPORT ANY ERROR IN  
ADVANCE TO DESIGNER.  
DESIGNERS LIABILITY LIMITED TO  
CORRECTION OF PLANS ONLY.

## REVISIONS

[illegible]

**AREA:**

MAIN FLOOR : 2,671  
SECOND FLOOR : 2,644  
THIRD FLOOR: 754  
TOTAL SQ.FT.: 6,069

**DRAWING TITLE**

MUNICIPAL ADDRESS

**1292 NORTHMOUNT DR  
NW, CALGARY**

**LEGAL DESCRIPTION :**

**PROJECT:**

## 4 UNIT TOWNHOUSE

**CONSULTANT:**

**ARCHI DESIGN INC.**

[info@archidesigns.ca](mailto:info@archidesigns.ca)  
Tel: 587.438.5721

ARCHIDESIGN


**SCALE:**

**1/4"=1'- 0"**

DATE:

PAGE NO.

4

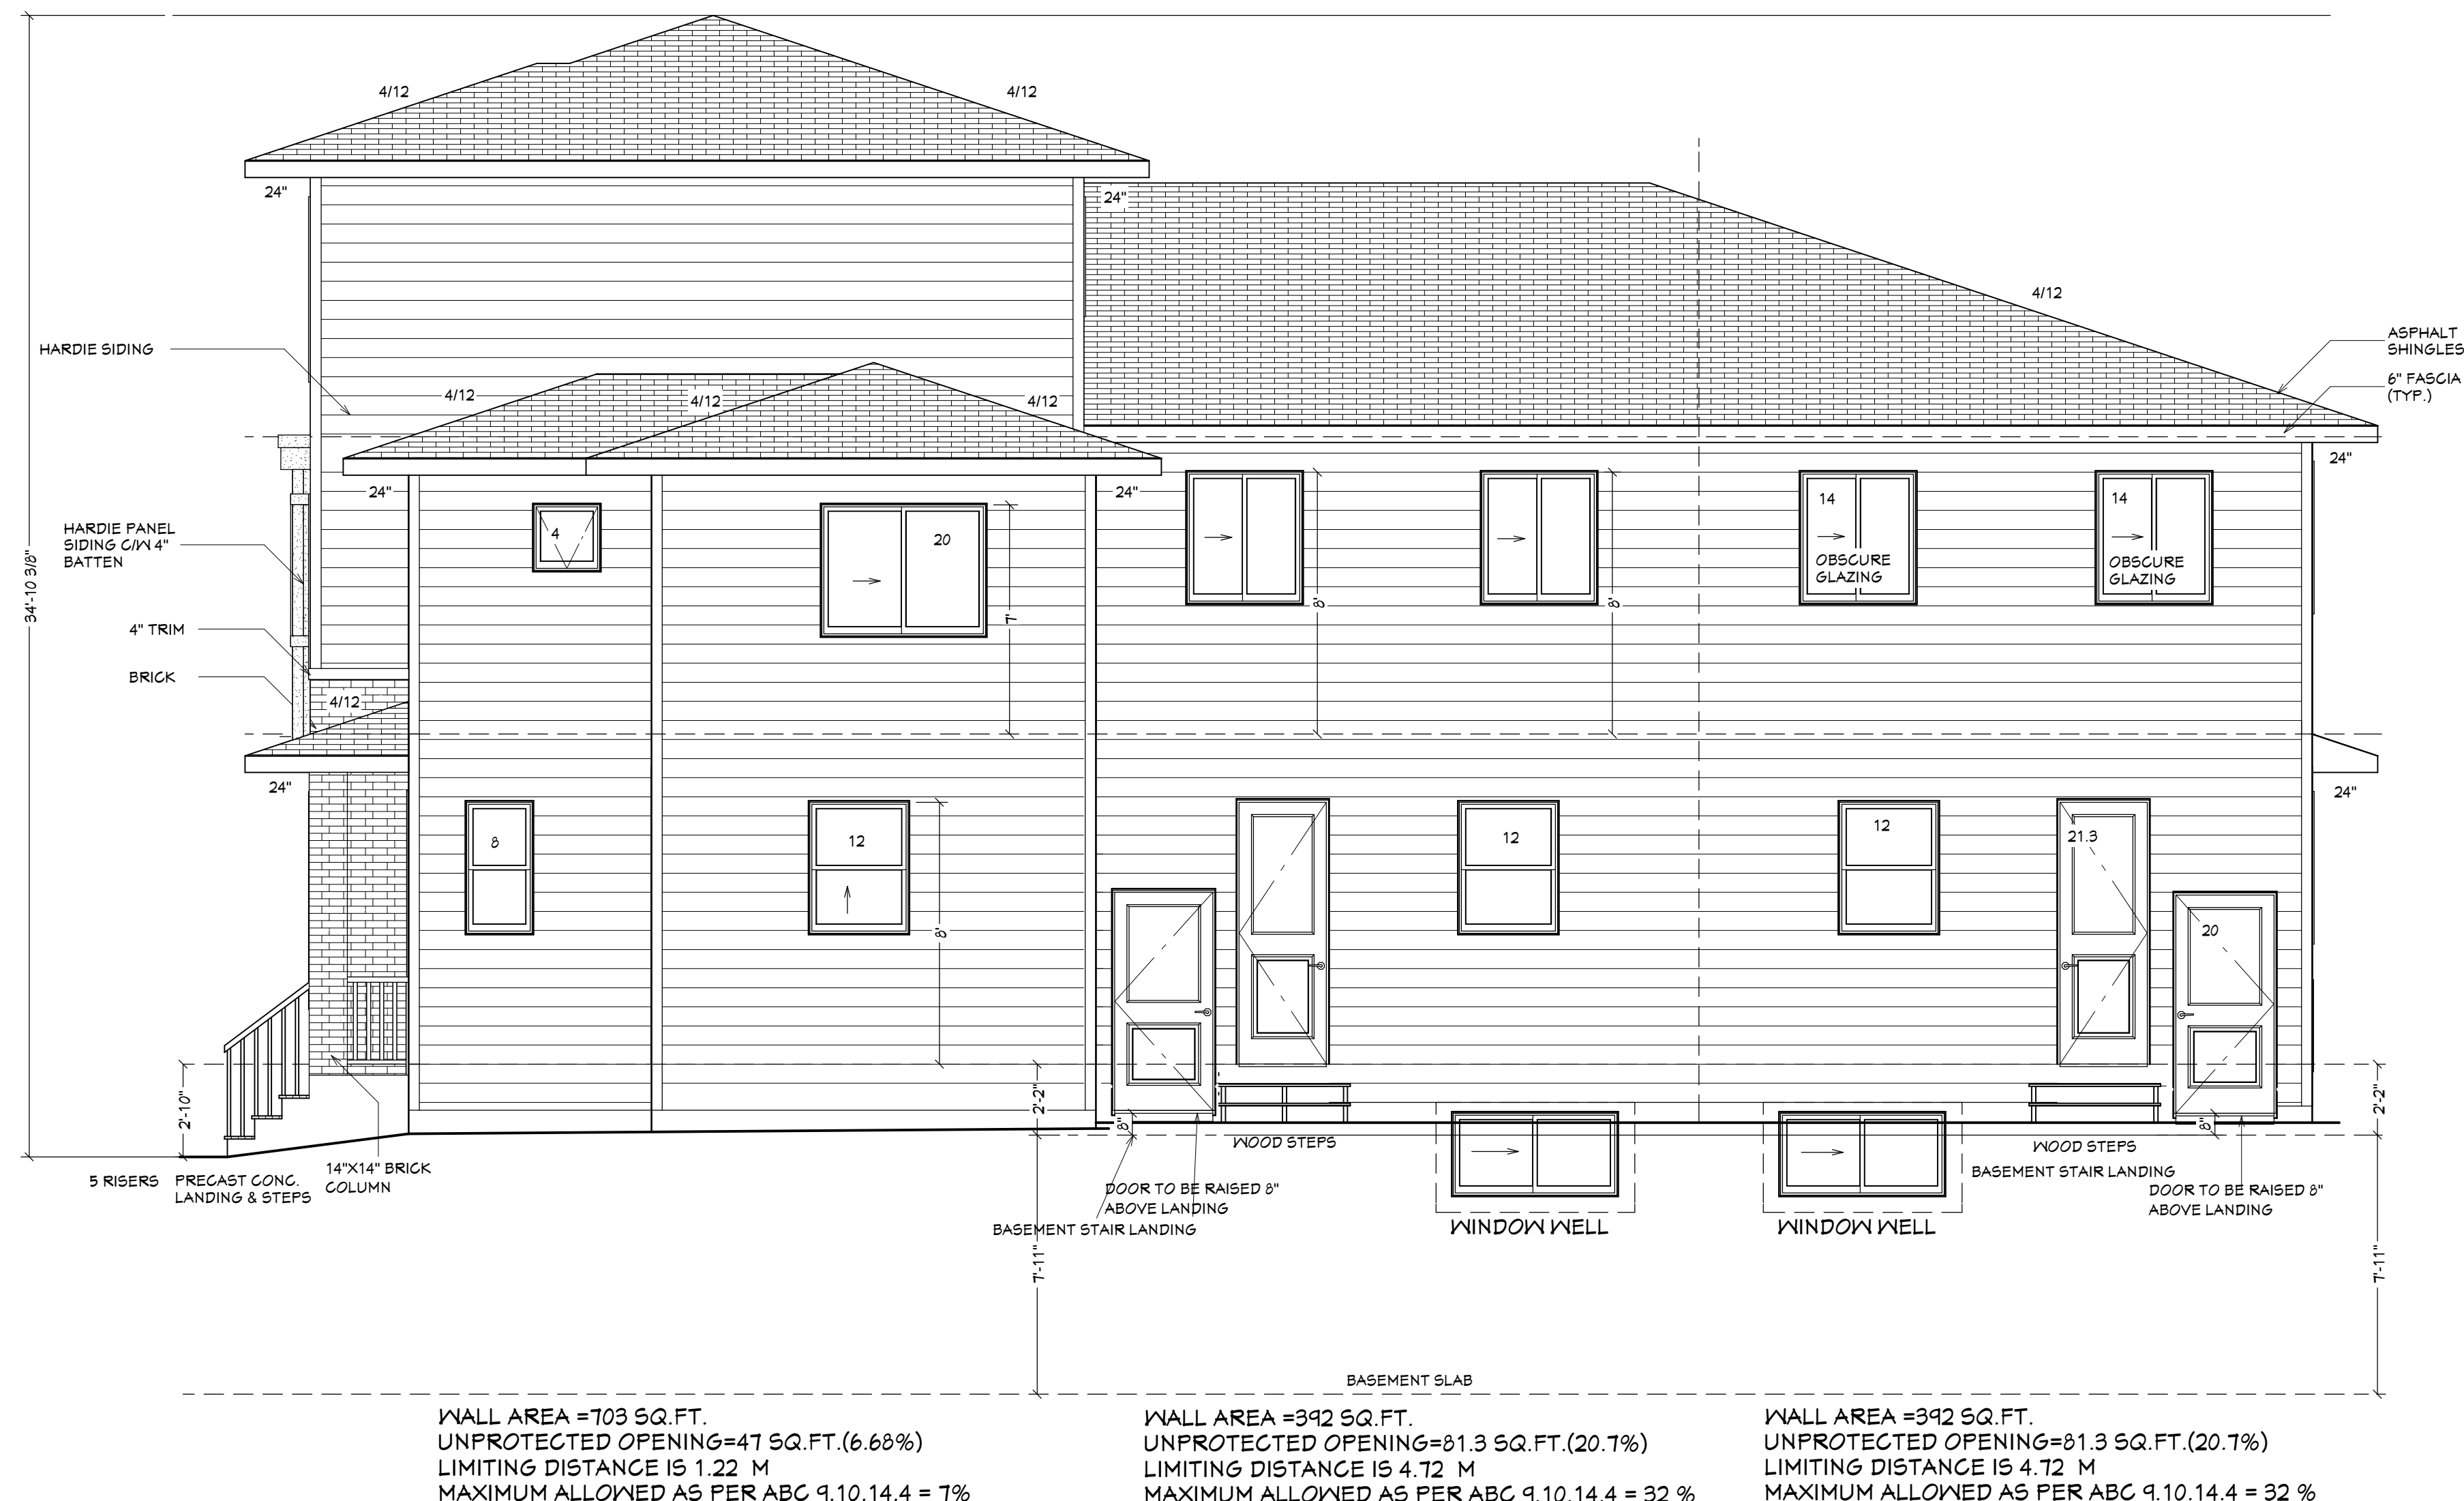


# UNIT -1

## UNIT -3

## UNIT -4

**UNIT -3**  
**NORTH EAST ELEVATION**

 


DEVELOPMENT  
PERMIT  
DECISION  
RENDERED  
ON THIS PLAN

**GENERAL NOTES**  
ALL DRAWINGS, SPECIFICATIONS AND RELATED DOCUMENTS ARE THE COPYRIGHT PROPERTY OF THE ENGINEER AND MUST BE RETURNED UPON REQUEST. ANY REPRODUCTION OF DRAWINGS, SPECIFICATIONS AND RELATED DOCUMENTS IS PROHIBITED WITHOUT THE ENGINEER'S CONSENT.  
  
BUILDER/CONTRACTOR MUST CHECK & VERIFY ALL DIMENSIONS & DETAILS BEFORE STARTING ANY CONSTRUCTION AND REPORT ANY ERROR IN ADVANCE TO DESIGNER. DESIGNERS LIABILITY LIMITED TO CORRECTION OF PLANS ONLY.

REVISIONS

|            | ISSUED FOR |                 | date |
|------------|------------|-----------------|------|
|            | 1          | BUILDING PERMIT |      |
| ISSUED FOR | 2          |                 |      |
|            |            |                 |      |
|            |            |                 |      |
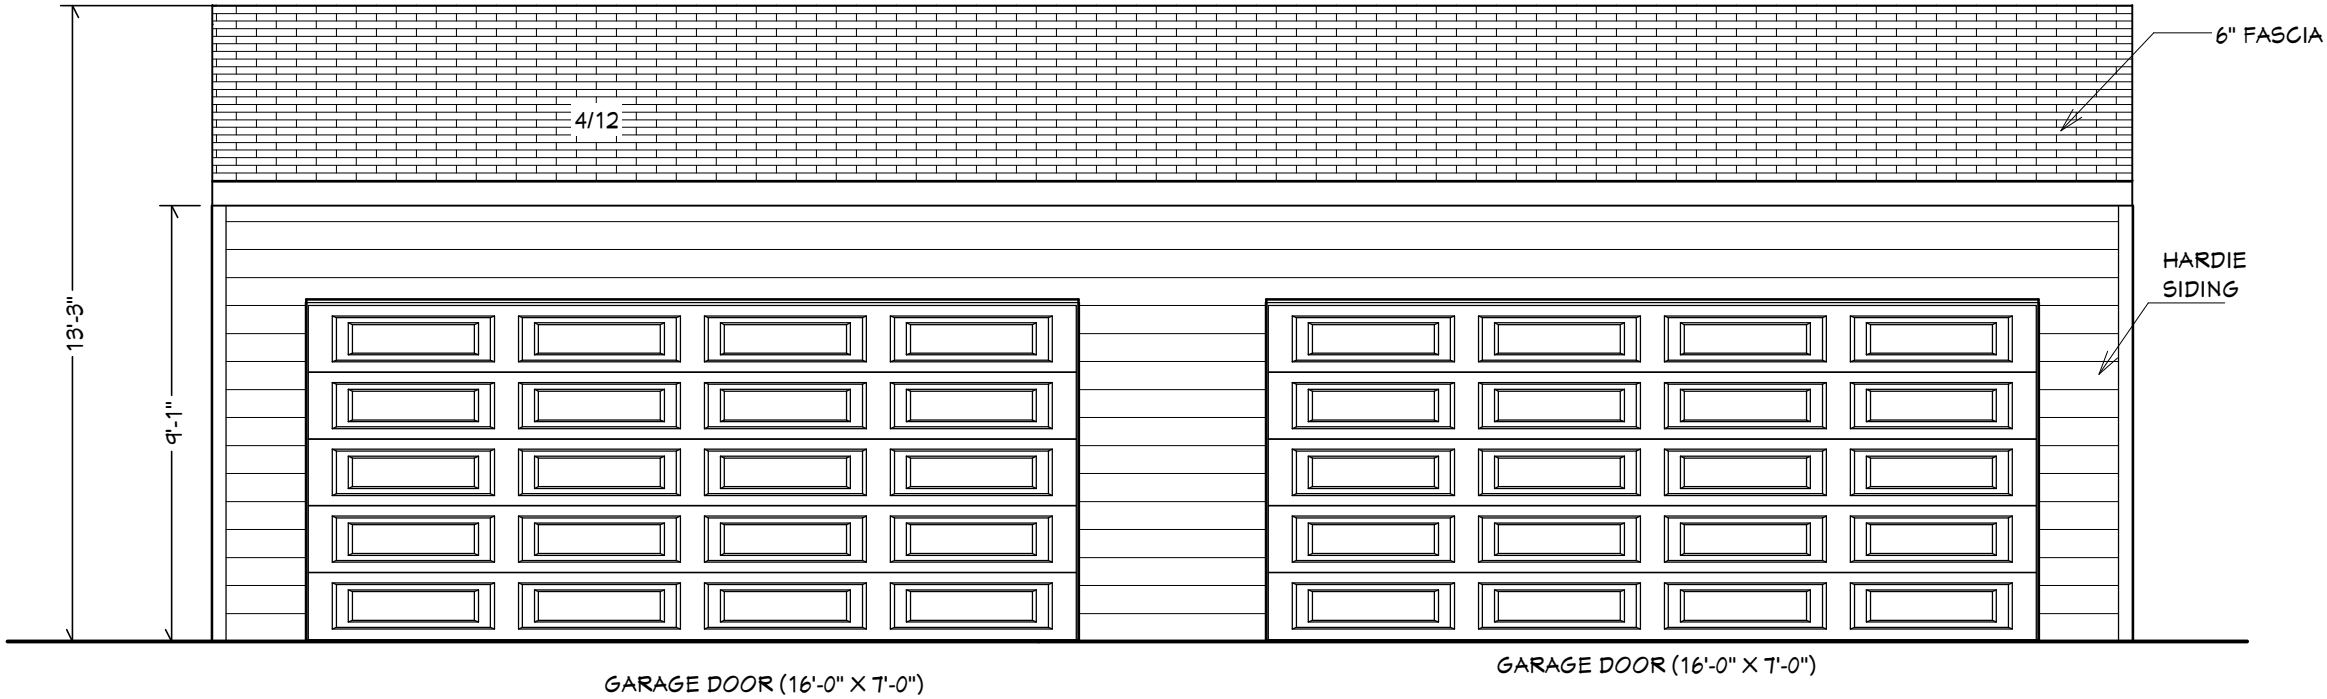

FRONT ELEVATION (NORTH EAST)



REAR ELEVATION (WEST)

GARAGE DRAWING

AREA:  
**MAIN FLOOR : 2,671**  
**SECOND FLOOR : 2,644**  
**THIRD FLOOR: 754**  
**TOTAL SQ.FT.: 6,069**

DRAWING TITLE

MUNICIPAL ADDRESS  
  
**1292 NORTHMOUNT DR  
NW, CALGARY**  
  
LEGAL DESCRIPTION :

PROJECT:  
**4 UNIT TOWNHOUSE**


CONSULTANT:  
**ARCHI DESIGN INC.**  
  
info@archidesigns.ca  
Tel: 587.438.5721  


SCALE:  
**1/4"=1'- 0"**  
DATE:  
**6/2/2026**


PAGE NO.  
**10**



DEVELOPMENT  
PERMIT  
DECISION  
RENDERED  
ON THIS PLAN

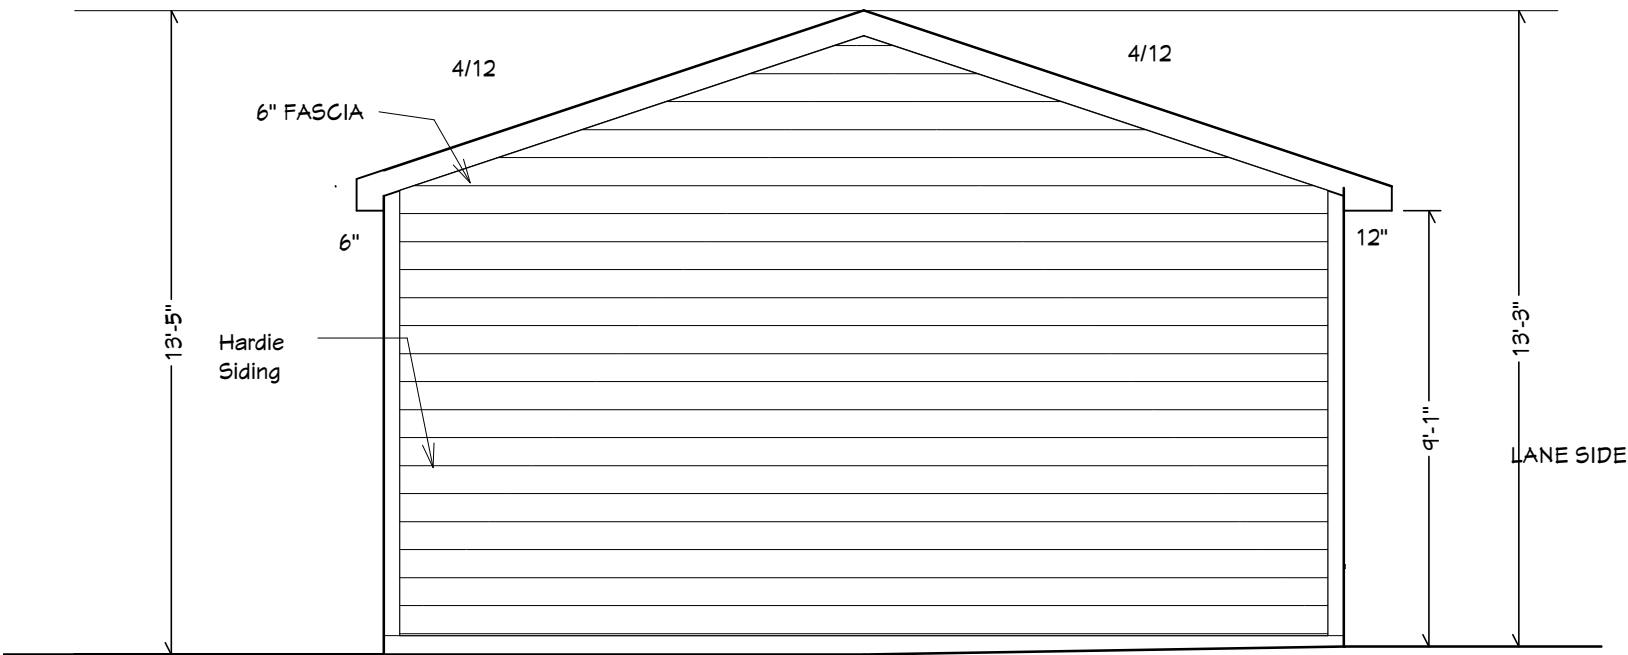

LEFT ELEVATION (SOUTH EAST )

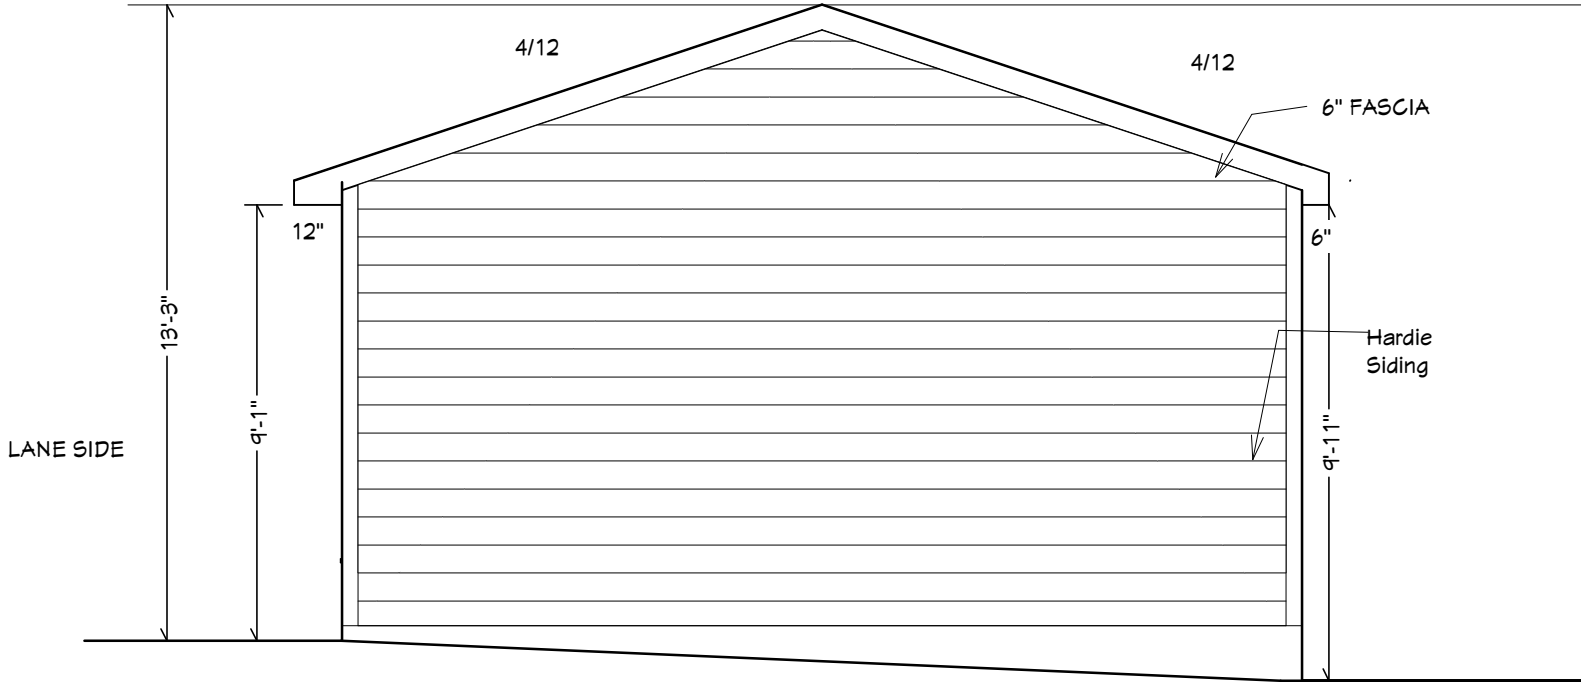

RIGHT ELEVATION (NORTH WEST )

**GENERAL NOTES**  
ALL DRAWINGS, SPECIFICATIONS AND RELATED DOCUMENTS ARE THE COPYRIGHT PROPERTY OF THE ENGINEER AND MUST BE RETURNED UPON REQUEST. ANY REPRODUCTION OF DRAWINGS, SPECIFICATIONS AND RELATED DOCUMENTS IS PROHIBITED WITHOUT THE ENGINEER'S CONSENT.  
  
BUILDER/CONTRACTOR MUST CHECK & VERIFY ALL DIMENSIONS & DETAILS BEFORE STARTING ANY CONSTRUCTION AND REPORT ANY ERROR IN ADVANCE TO DESIGNER. DESIGNERS LIABILITY LIMITED TO CORRECTION OF PLANS ONLY.

| REVISIONS |                 |      |
|-----------|-----------------|------|
|           | ISSUED FOR      | date |
|           | BUILDING PERMIT |      |
| 1         |                 |      |
| 2         |                 |      |
|           |                 |      |
|           |                 |      |
AREA:  
**MAIN FLOOR : 2,671**  
**SECOND FLOOR : 2,644**  
**THIRD FLOOR: 754**  
**TOTAL SQ.FT.: 6,069**

DRAWING TITLE

MUNICIPAL ADDRESS  
**1292 NORTHMOUNT DR  
NW, CALGARY**  
LEGAL DESCRIPTION :

PROJECT:  
**4 UNIT TOWNHOUSE**

CONSULTANT:  
**ARCHI DESIGN INC.**  
info@archidesigns.ca  
Tel: 587.438.5721  
