

SITE PLAN


ALLIANCE
RENOVATIONS • CONCRETE

1104 Lake Christina PI SE


LOT	25
BLOCK	4
PHASE/PLAN#	7073JK
AREA	LAKE BONA VISTA
CITY	CALGARY
PROJECT	30X28 GARAGE
LOT AREA	792.53 sq.m
45%	356.64 sq.m
ACTUAL	176.69 sq.m
ACTUAL %	22.3%
DATE	2026.03.12
SCALE	1:200
DRAWN BY	LL
JOB #	2026-619


Land Use - R-C2 Residential

ALL DIMENSIONS SHOWN MUST BE CONFIRMED
BY CONTRACTOR PRIOR TO EXCAVATION

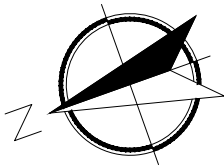

6934 - 36 STREET NE | CALGARY, AB | T3J 4C9 | 403-228-2000 | ALLIANCE-EXCAVATION-CONCRETE.COM

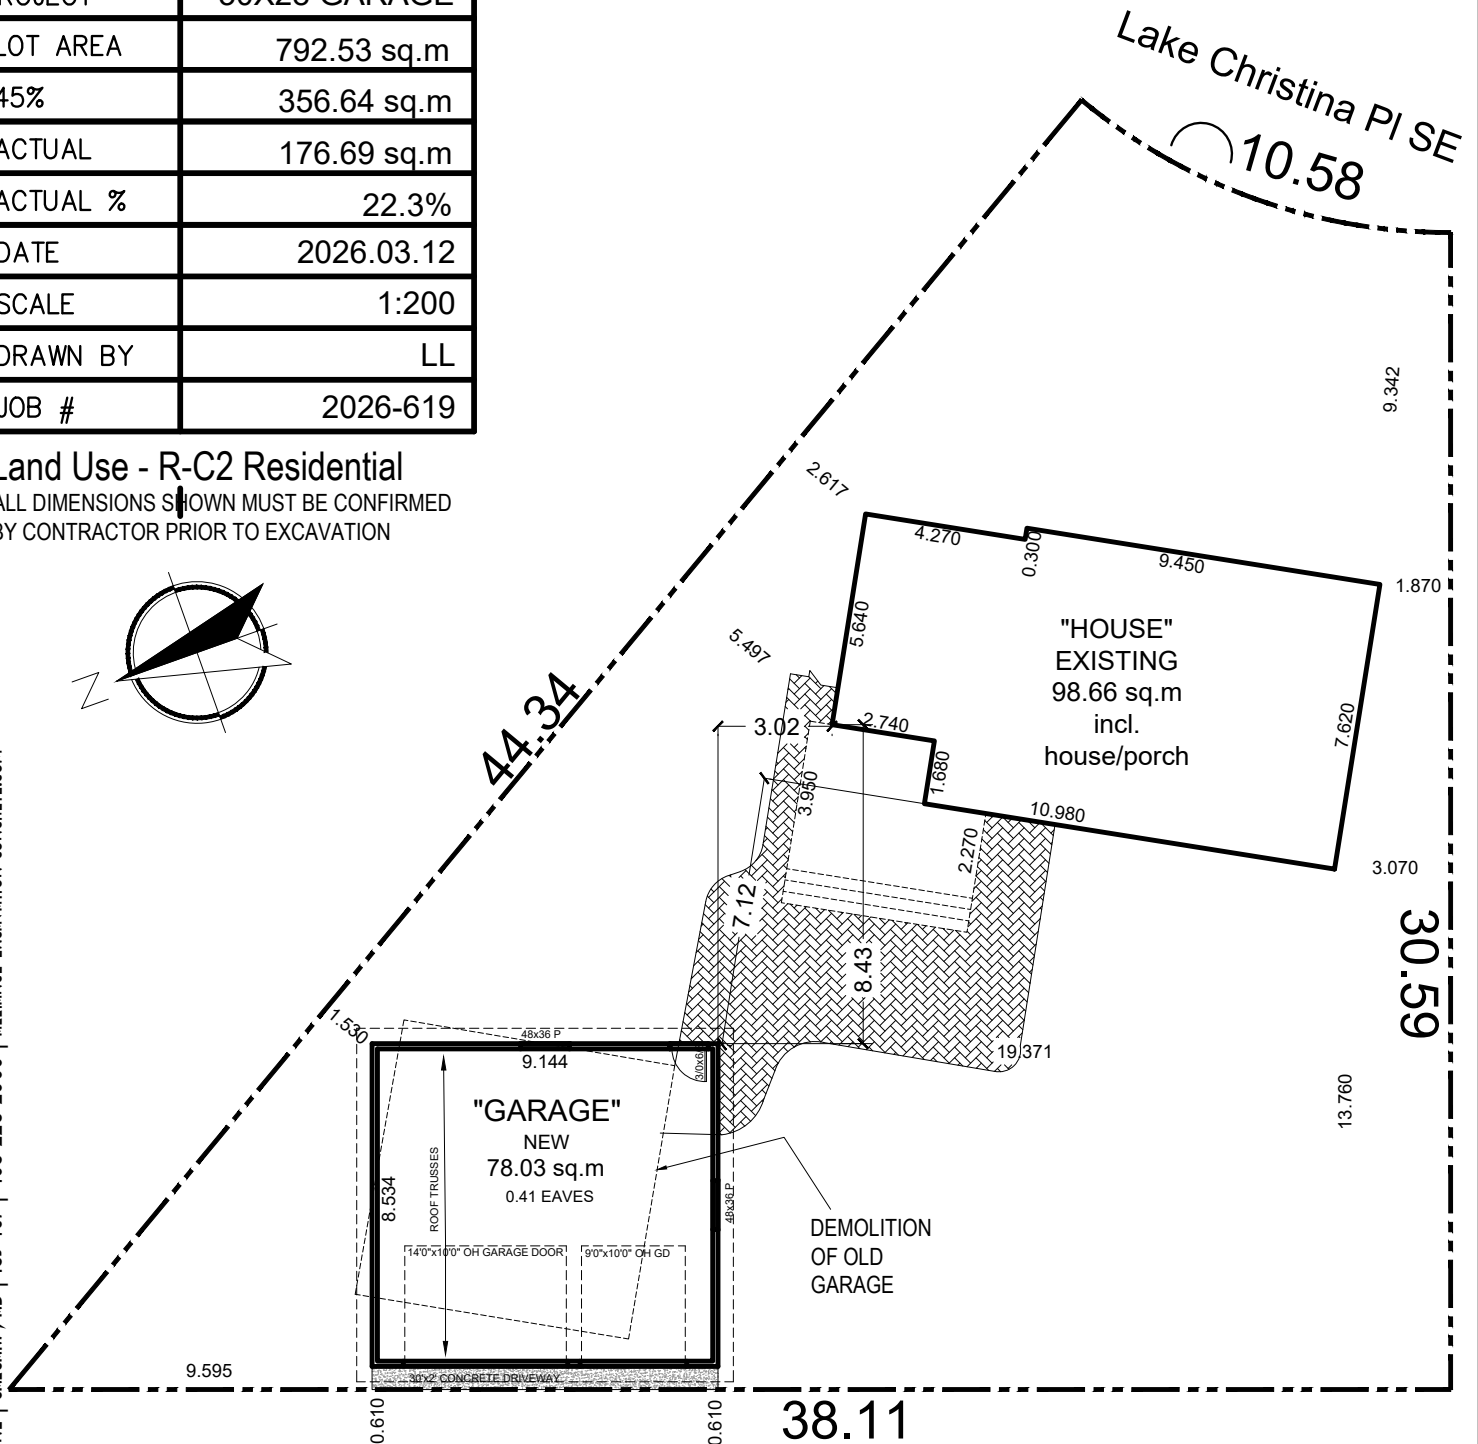

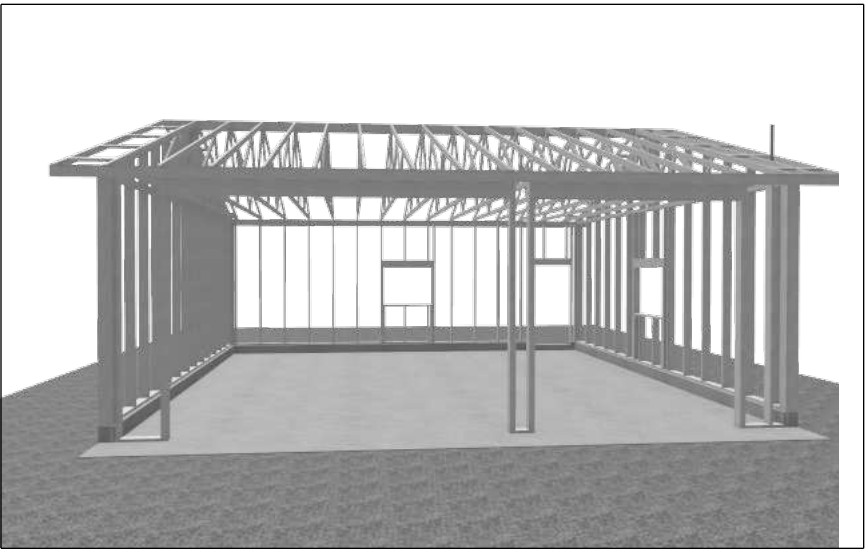

ALLIANCE

RENOVATIONS • CONCRETE

6934 - 36 STREET NE
CALGARY, ALBERTA T3J 4C9
403-228-2000

ALLIANCERENOVATIONS.CA

PROJECT NAME & ADDRESS:
30x28 GARAGE
1104 Lake Christina PI SE
CALGARY, ALBERTA
Lot 25 B 4 P 7073JK

THE PLANS AND RELATED MATERIALS ARE PROTECTED BY COPYRIGHT AND ARE THE PROPERTY OF ALLIANCE RENOVATIONS. REPRODUCTION OF THESE PLANS, EITHER IN WHOLE OR IN PART, INCLUDING ANY FORM AND/OR PREPARATION OF DERIVATIVE WORK, FOR ANY REASON WITHOUT PRIOR WRITTEN PERMISSION IS STRICTLY PROHIBITED.

THE PURCHASE OF A SET OF CONSTRUCTION DRAWINGS IN NO WAY TRANSFERS ANY COPYRIGHT OR OTHER OWNERSHIP INTEREST TO THE BUYER, EXCEPT FOR A LIMITED LICENSE TO USE THIS SET OF DRAWINGS FOR THE CONSTRUCTION OF ONE, AND ONLY ONE DWELLING. DRAWINGS ARE NOT TO BE SCALED. ANY ERRORS, OMISSIONS OR DISCREPANCIES WITH THE DRAWINGS MUST BE REPORTED TO ALLIANCE RENOVATIONS PRIOR TO CONSTRUCTION. IF THESE ERRORS, OMISSIONS OR DISCREPANCIES ARE NOT REPORTED TO ALLIANCE RENOVATION PRIOR TO CONSTRUCTION THE BUILDER AND/OR OWNER ARE FULLY RESPONSIBLE. ALL WORK IS PERFORMED TO COMPLY TO CURRENT NBC 2023 - ALBERTA EDITION BUILDING CODE, AND ALL OTHER AUTHORITIES HAVING JURISDICTION.

BUILDING PERMIT SET



ISSUED FOR:	DATE: (Y/M/D)
BUILDING PERMIT	2026.03.03
REVISION:	DATE: (Y/M/D)
1.	
2.	
3.	



DRAWING TITLE:
ELEVATIONS

PROJECT #:	2026-619
DATE:	2026.03.12
SCALE:	AS SHOWN
DRAWN BY:	LL

DRAWING #:
A1.1

PLEASE RECYCLE THIS PLAN UPON COMPLETION OF THE PROPOSED PROJECT.

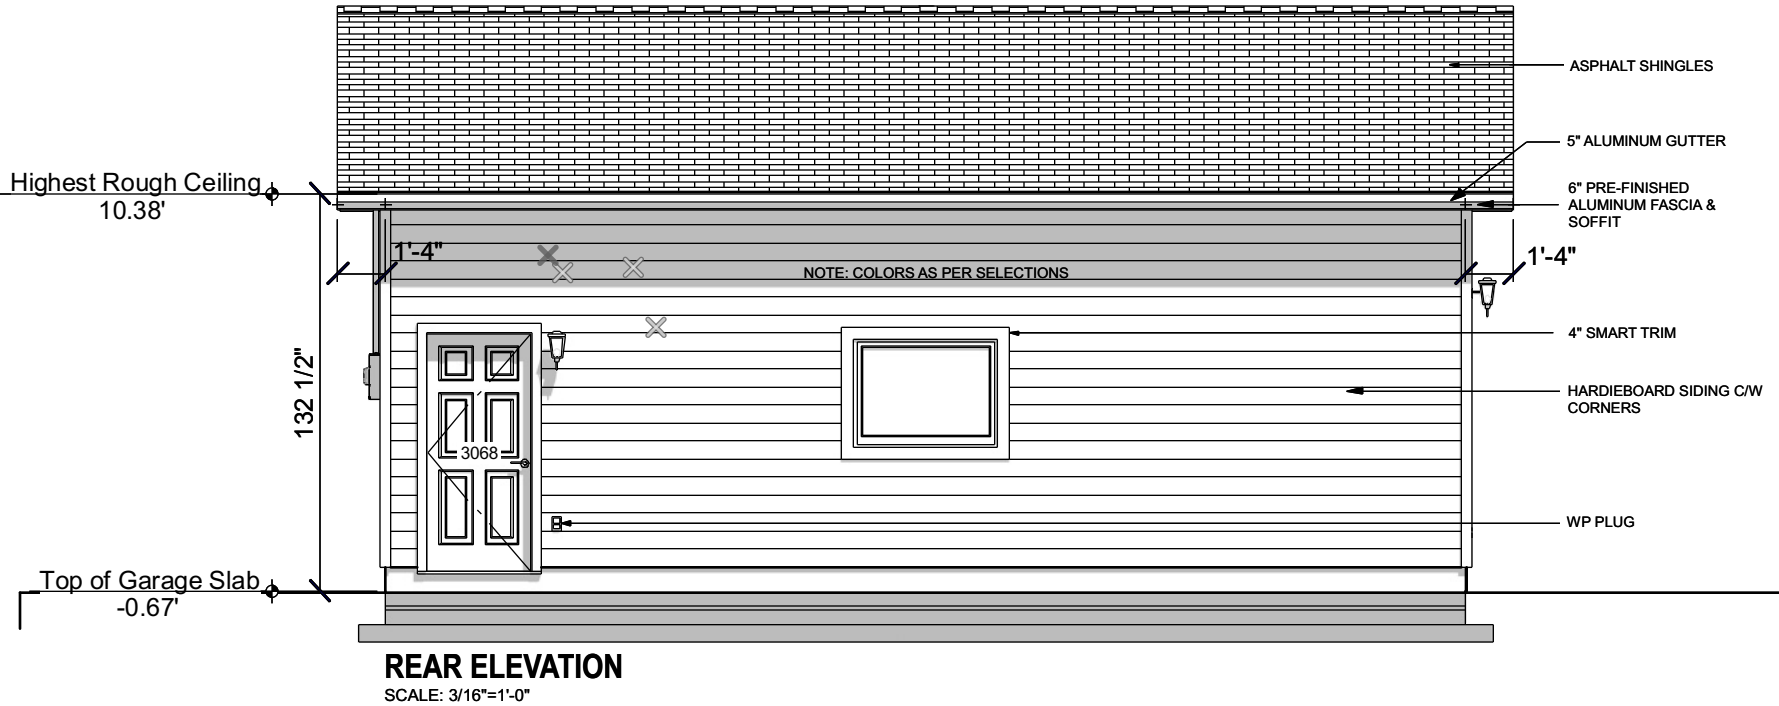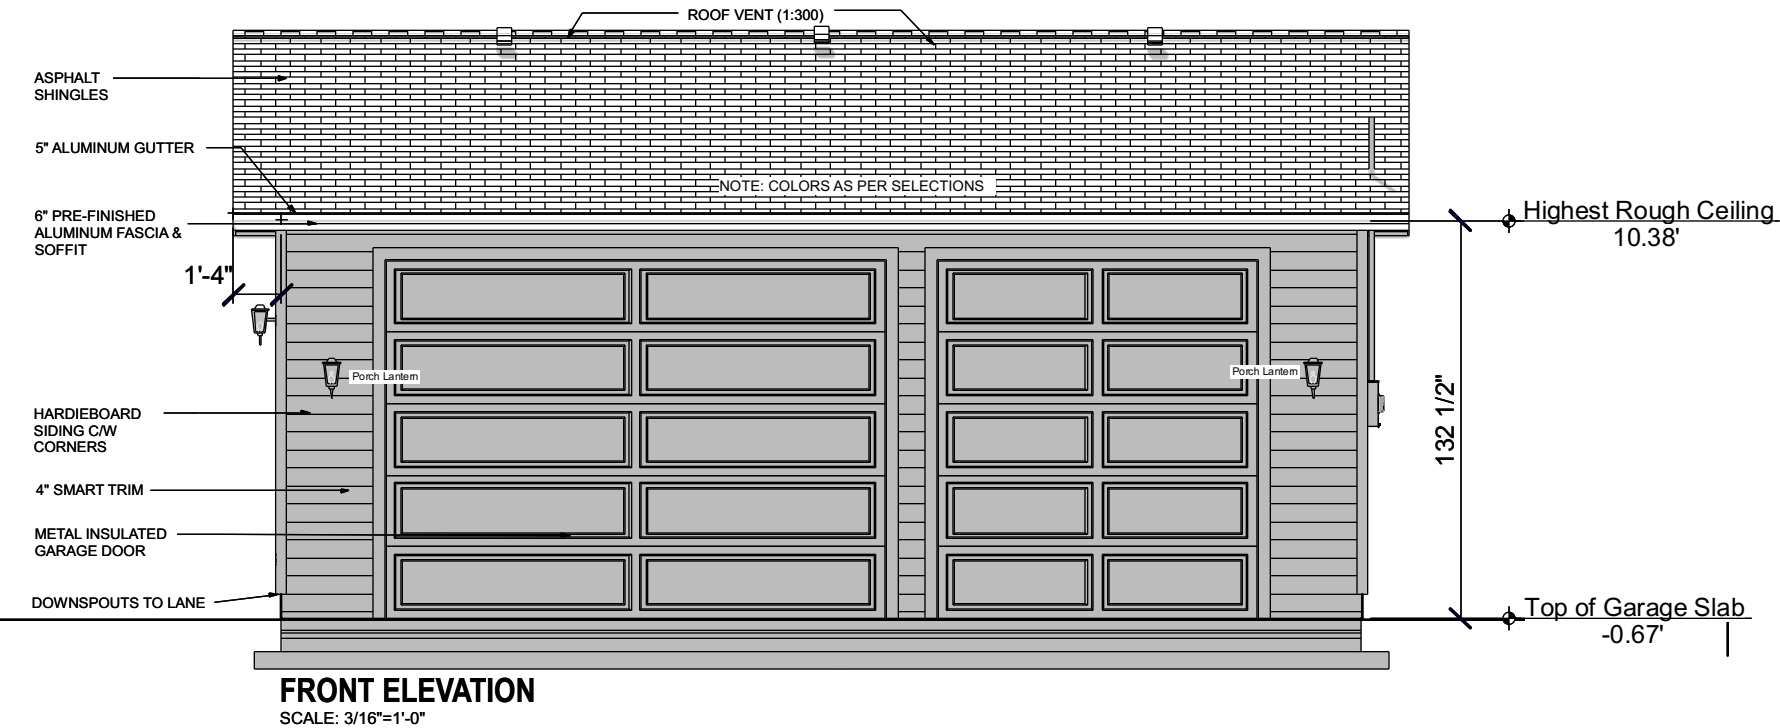

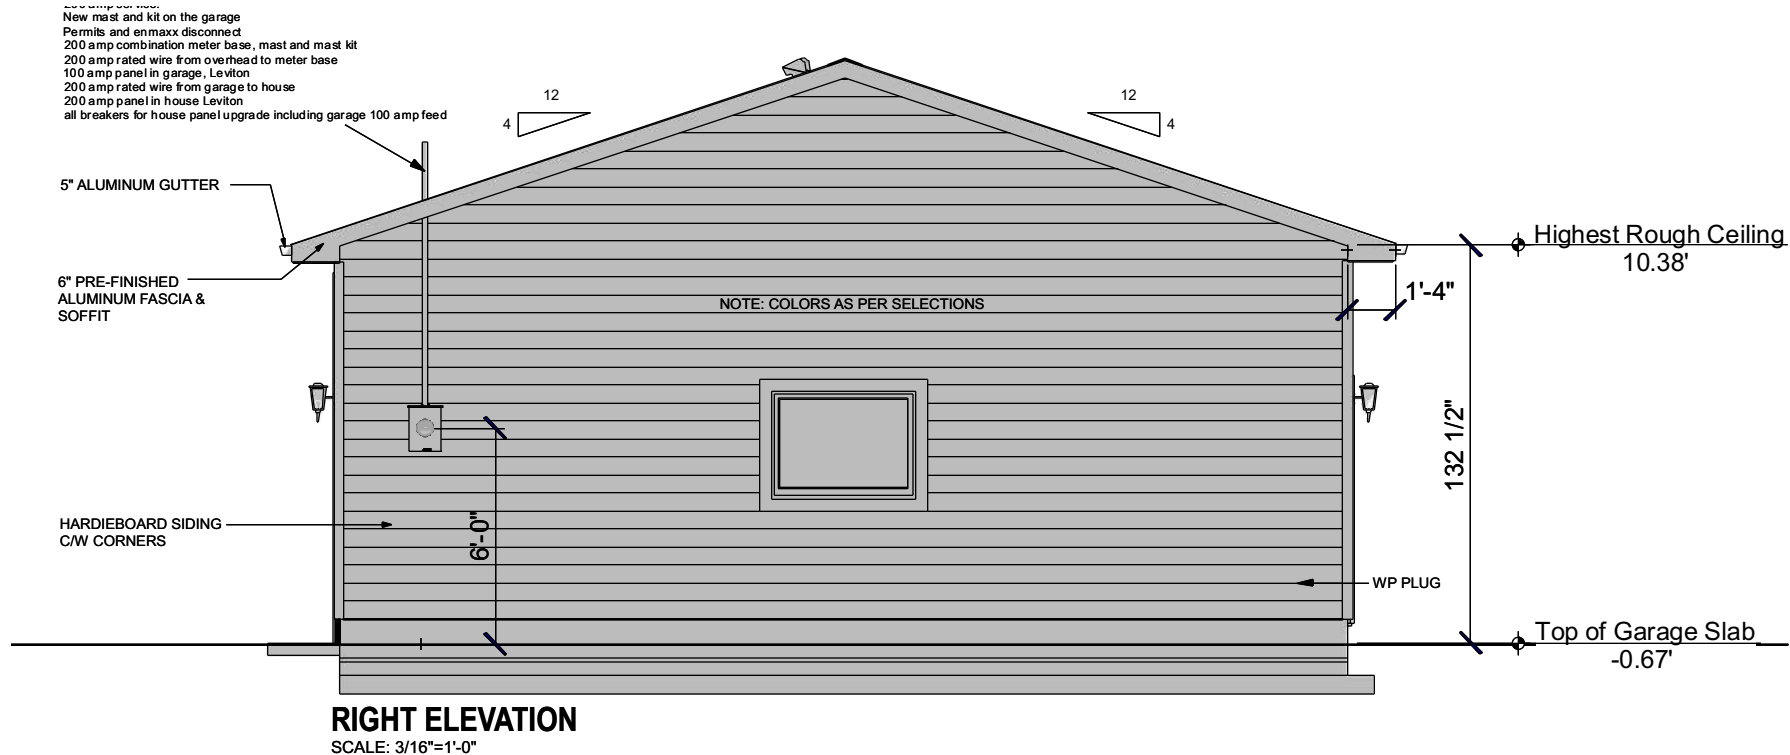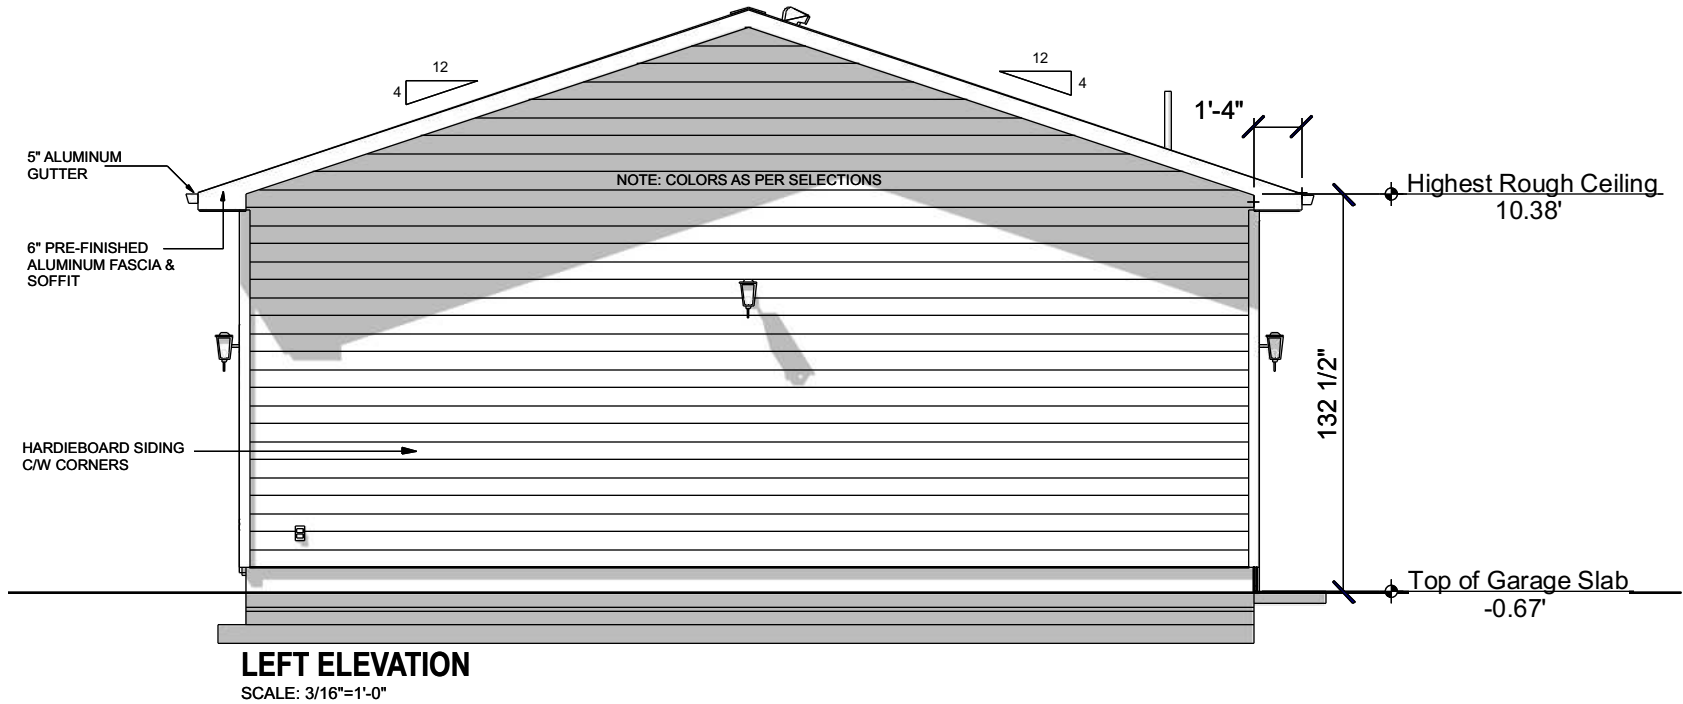

ALLIANCE
RENOVATIONS • CONCRETE

6934 - 36 STREET NE
CALGARY, ALBERTA T3J 4C9
403-228-2000

ALLIANCERENOVATIONS.CA

PROJECT NAME & ADDRESS:
30x28 GARAGE
1104 Lake Christina PI SE
CALGARY, ALBERTA
Lot 25 B 4 P 7073JK

THE PLANS AND RELATED MATERIALS ARE PROTECTED BY COPYRIGHT AND ARE THE PROPERTY OF ALLIANCE RENOVATIONS. REPRODUCTION OF THESE PLANS, EITHER IN WHOLE OR IN PART, INCLUDING ANY FORM AND/OR PREPARATION OF DERIVATIVE WORK, FOR ANY REASON WITHOUT PRIOR WRITTEN PERMISSION IS STRICTLY PROHIBITED.

THE PURCHASE OF A SET OF CONSTRUCTION DRAWINGS IN NO WAY TRANSFERS ANY COPYRIGHT OR OTHER OWNERSHIP INTEREST TO THE BUYER, EXCEPT FOR A LIMITED LICENSE TO USE THIS SET OF DRAWINGS FOR THE CONSTRUCTION OF ONE, AND ONLY ONE DWELLING. DRAWINGS ARE NOT TO BE SCALED. ANY ERRORS, OMISSIONS OR DISCREPANCIES WITH THE DRAWINGS MUST BE REPORTED TO ALLIANCE RENOVATIONS PRIOR TO CONSTRUCTION. IF THESE ERRORS, OMISSIONS OR DISCREPANCIES ARE NOT REPORTED TO ALLIANCE RENOVATION PRIOR TO CONSTRUCTION THE BUILDER AND/OR OWNER ARE FULLY RESPONSIBLE. ALL WORK IS PERFORMED TO COMPLY TO CURRENT NBC 2023 - ALBERTA EDITION BUILDING CODE, AND ALL OTHER AUTHORITIES HAVING JURISDICTION.

BUILDING PERMIT SET

ISSUED FOR:	DATE: (Y/M/D)
BUILDING PERMIT	2026.03.03
REVISION:	DATE: (Y/M/D)
1.	
2.	
3.	

DRAWING TITLE:
ELEVATIONS

PROJECT #:	2026-619
DATE:	2026.03.12
SCALE:	AS SHOWN
DRAWN BY:	LL

DRAWING #:
A1.2

PLEASE RECYCLE THIS PLAN
UPON COMPLETION OF THE
PROPOSED PROJECT.