


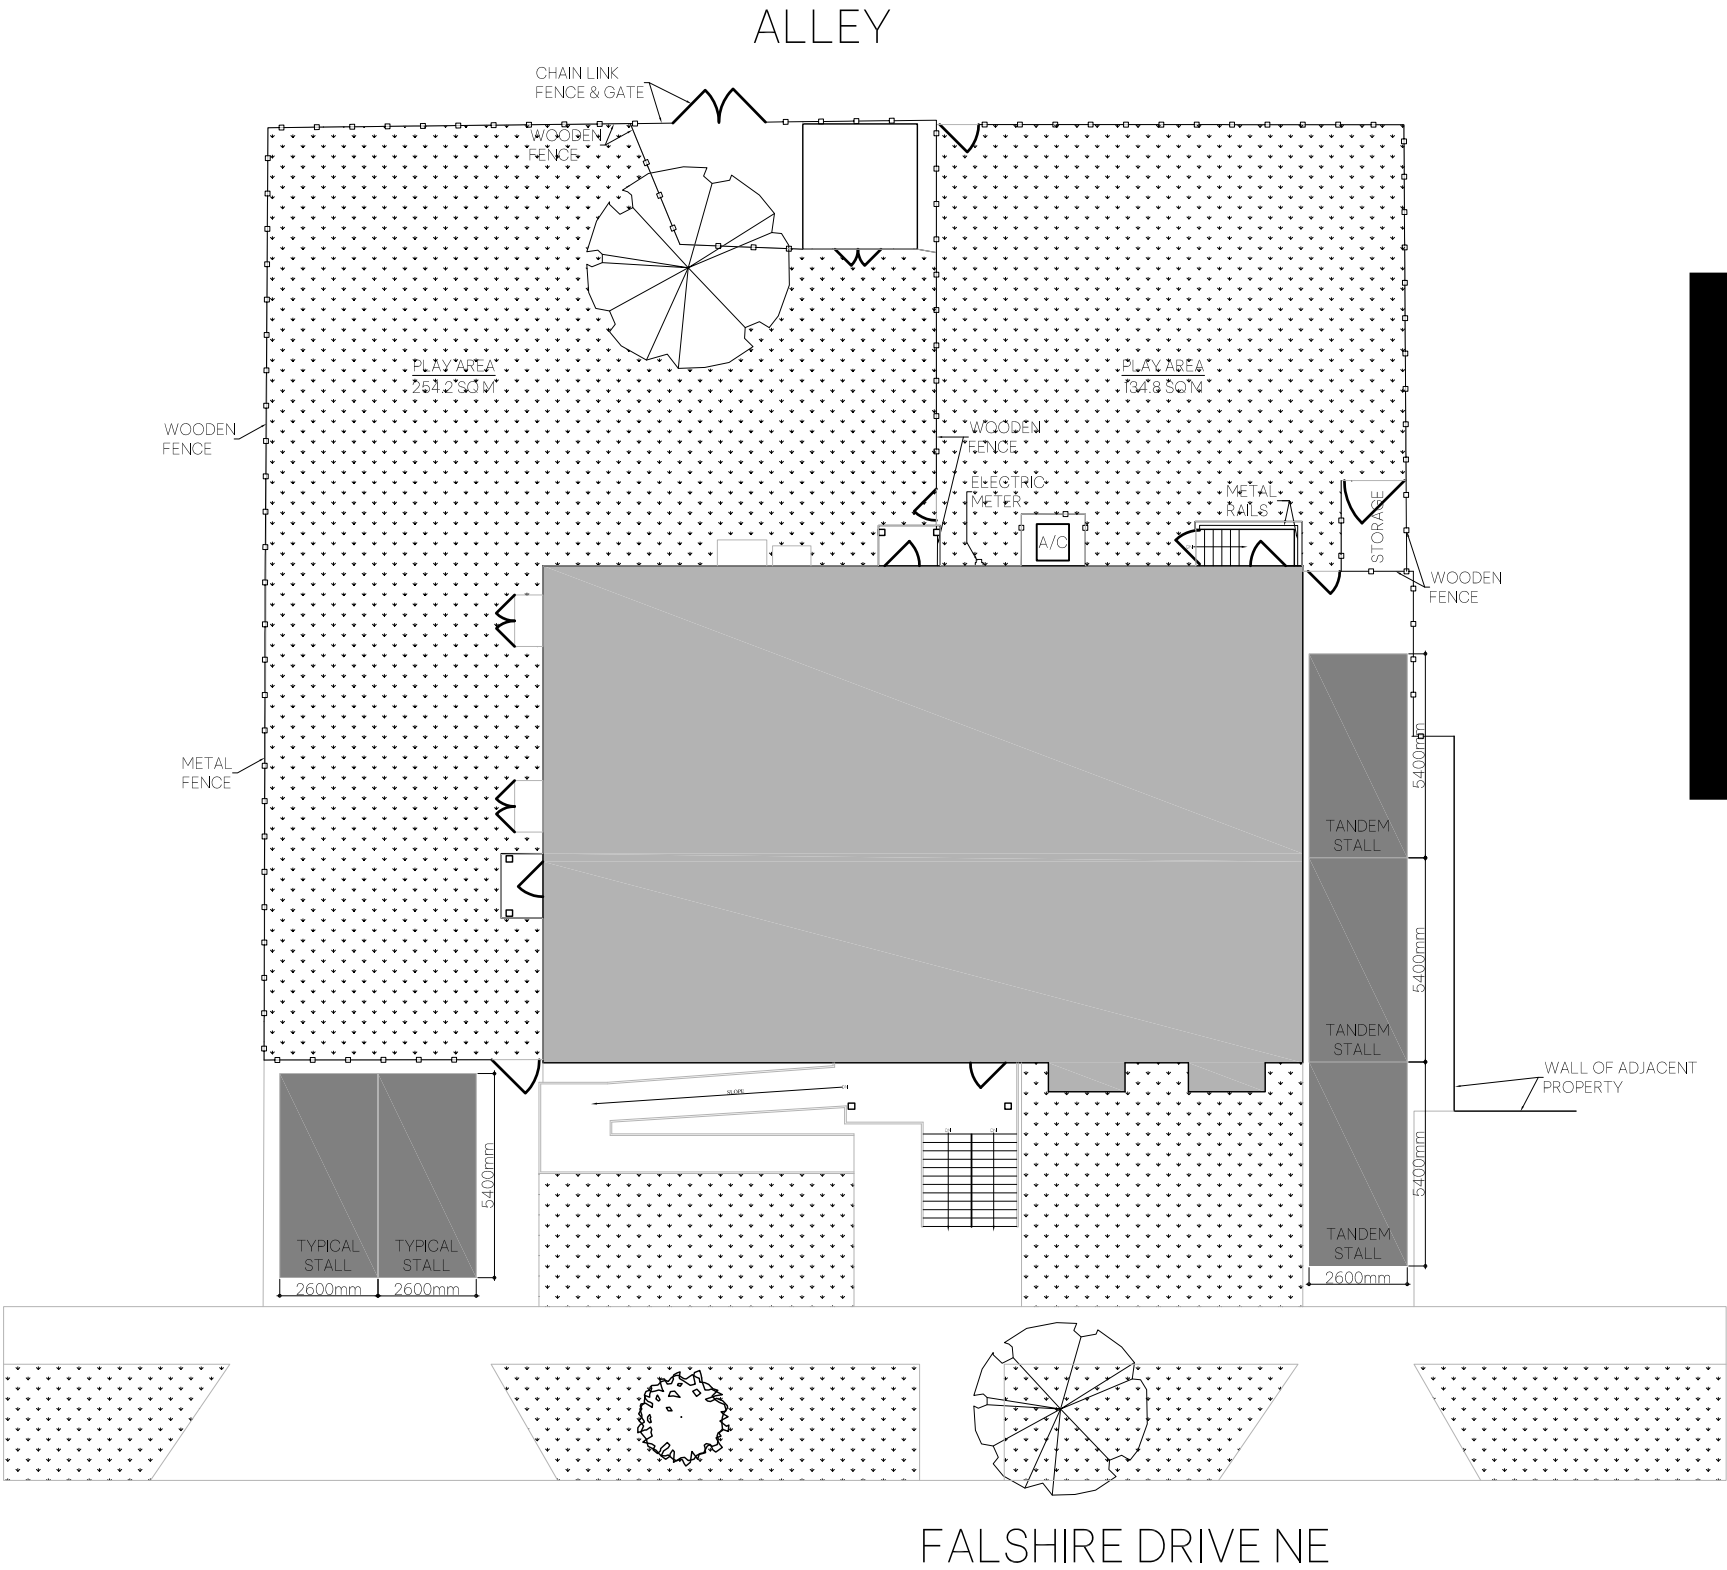

1 SITE PLAN
SK0.01 SCALE: 1:200

FALCONRIDGE DAYCARE

CLIENT
BRIGHTPATH

RECORD DOCUMENT DISCLAIMER
Project Record Documents have been prepared based on information provided to S2 Architecture by the Constructor. S2 Architecture and others indicating or describing significant changes to the Work made during the construction period of the project. S2 Architecture and others, S2 Architecture makes no warranty, guarantee or representation as to the accuracy or completeness of the information provided. S2 Architecture is not responsible for any errors or omissions that may be incorporated as a result of incorrect, incomplete, or false information provided by the Constructor or any other project participants.

- NOTE
- This drawing represents proposed work. Do not scale these drawings.
 - Verify all dimensions, elevations and details, and report any discrepancies to the architect prior to construction.
 - The Contract Documents (Drawings and Specifications) are complementary, and shall be read together as a whole.
 - All drawings remain the property of the Architect. These drawings are Copyright 2024, S2 Architecture. These drawings may not be reproduced without the permission of the Architect.

ISSUED FOR INFORMATION DATE 01/06/2020

SEALS

NOT FOR
CONSTRUCTION

SCALE 1:200
DATE MAR 31 2026
DRAWN BY TT, DF
CHECKED BY AR
PROJECT NO. 222159
DRAWING TITLE


SITE PLAN

DRAWING NO.

SK0.01



ALLEY

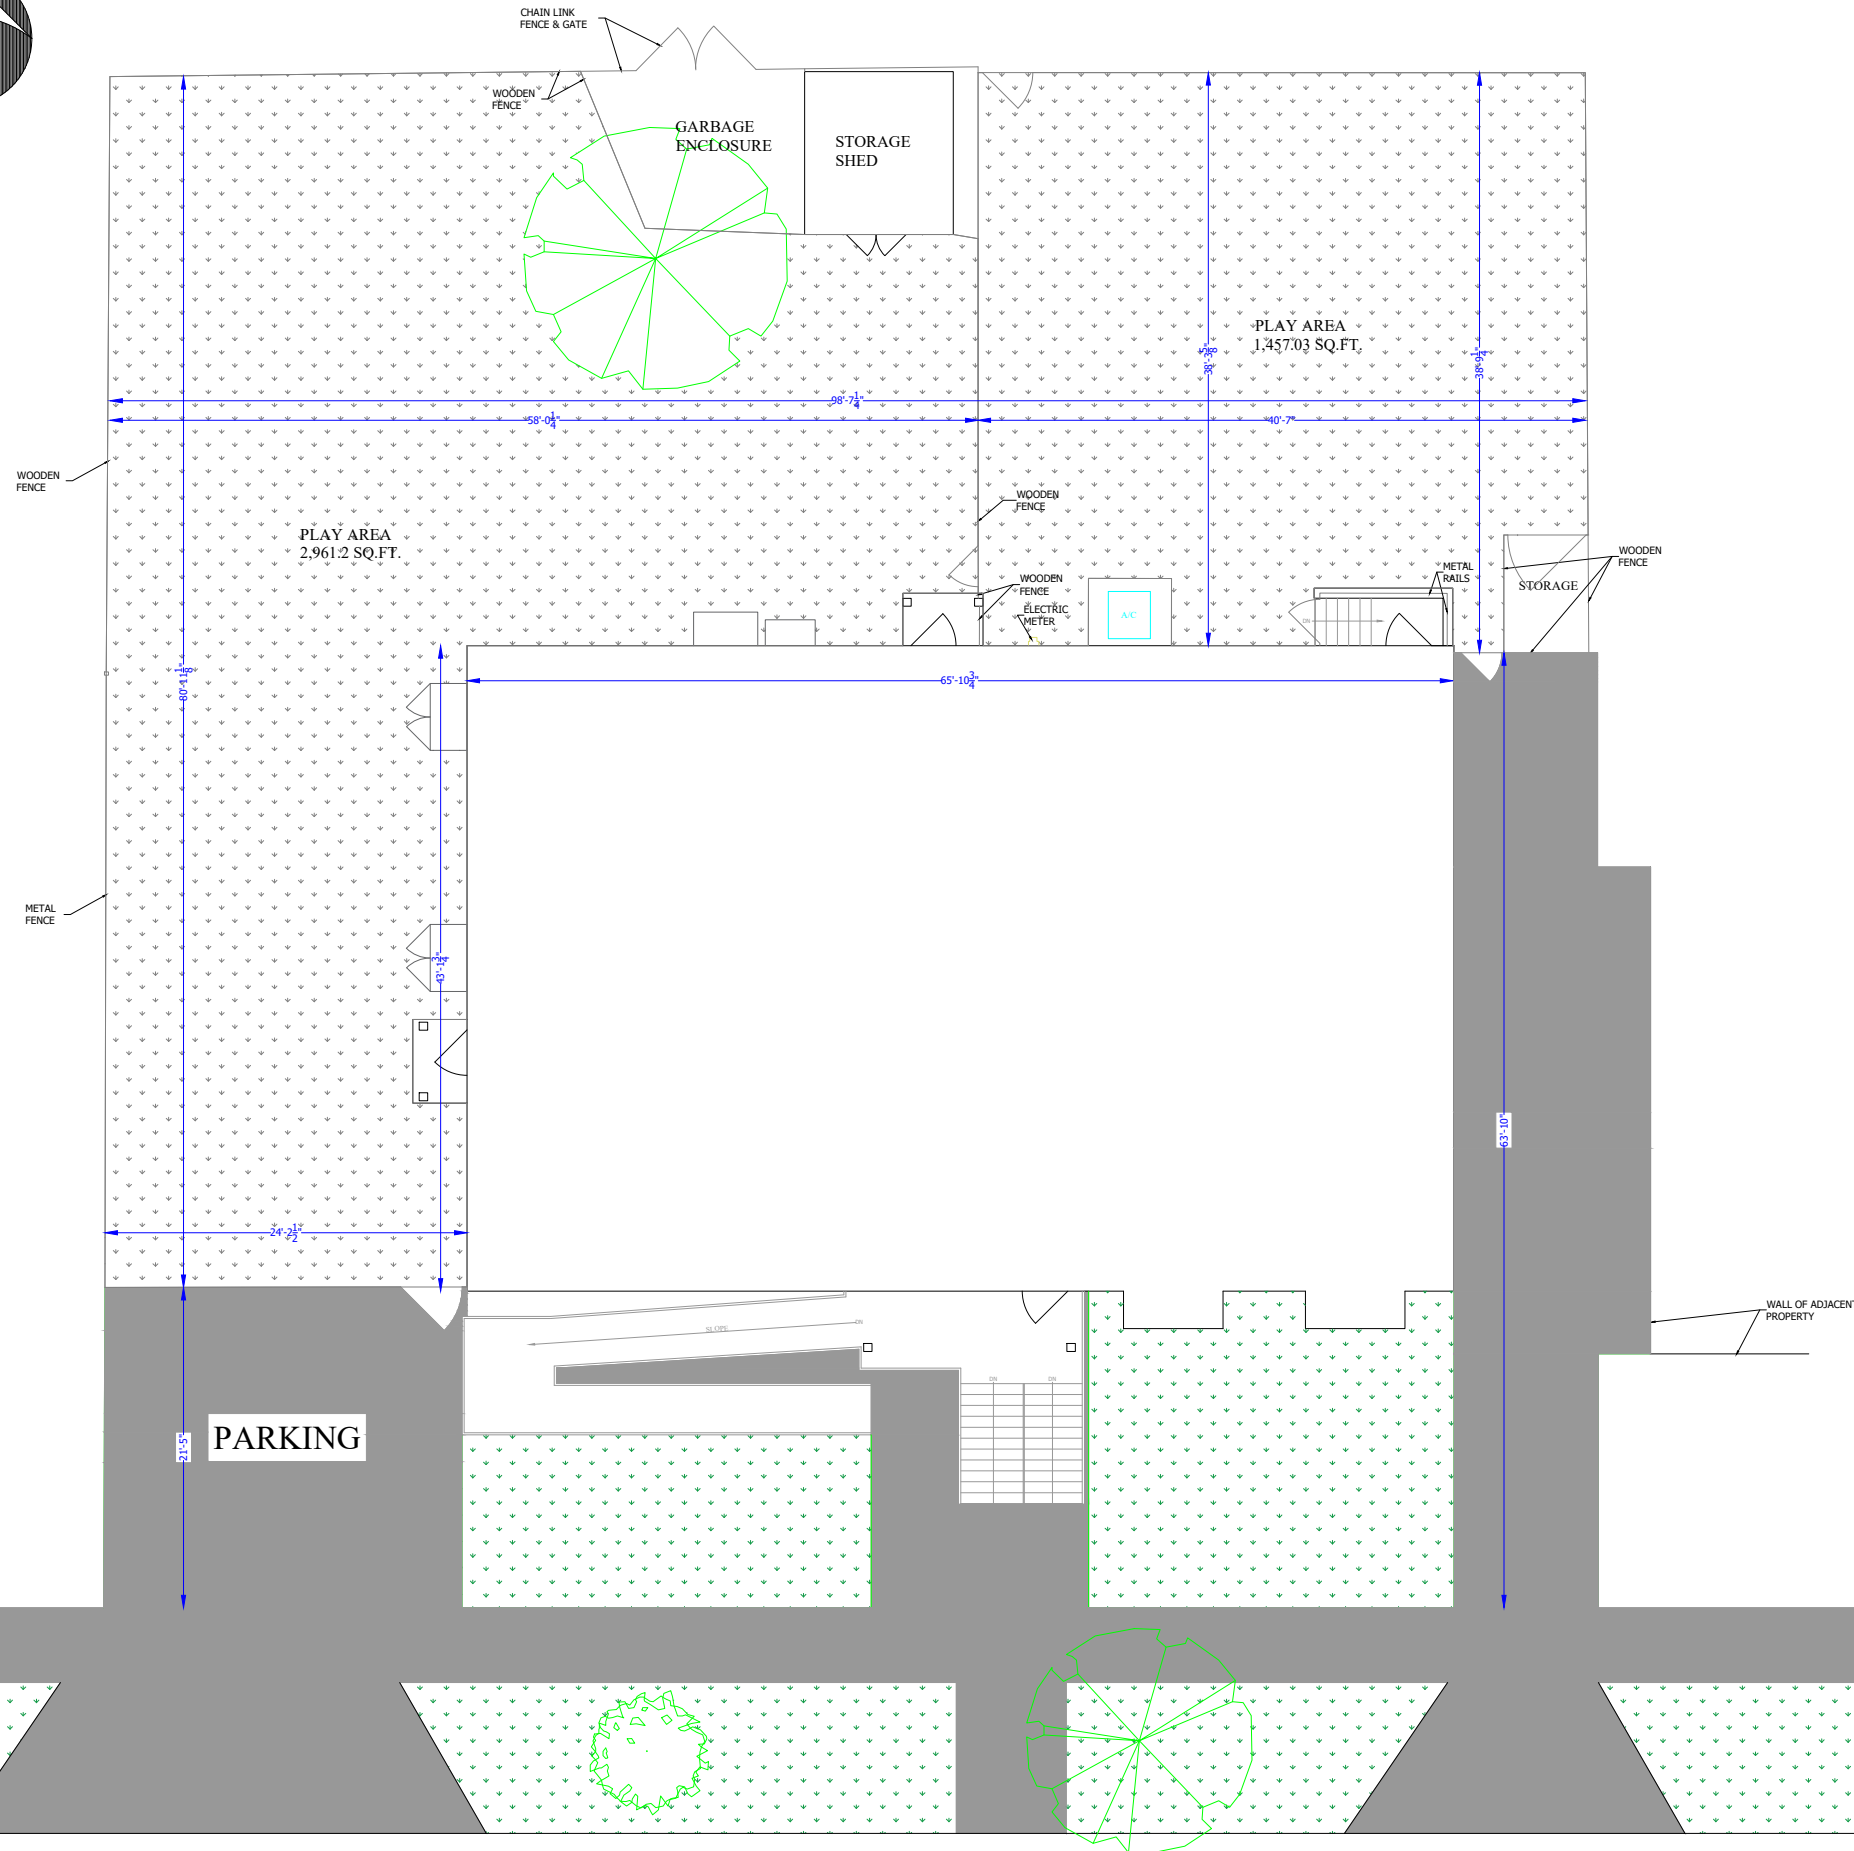

FALSHIRE DRIVE NE

DRAWING:

SITE PLAN

ADDRESS:

80 FALSHIRE DRIVE NE
CALGARY AB

PLAY AREA

2,961.2 + 1457.03 SQ FT

PLAY AREA TOTAL

4,418.23 SQ FT

PREPARED FOR:



SCALE: 1/16" = 1'-0"

DRAFT BY: IL

DATE: DEC 19, 2025

REVISION: 0



Calgary / Prairies
403.238.3555
calgary@measuremasters.ca