



918816 ALBERTA LTD CONSOLIDATED GYPSUM SUPPLY CALGARY OFFICE EXPANSION & NEW COLD STORAGE BUILDING

**4140 - 120th Avenue S.E.
Southbend Business Park
Calgary, Alberta**

-Land Use Bylaw- 1P2007

Civic Address: 4140 - 120 Avenue SE, Alberta

Civic Address: 4140 - 120 Avenue SE, Alberta

Land Zoning: I-G Industrial - General
Building Use: General Industrial - Light

Original Classification: Group F, Division 3, Low Hazard Occupancy, Div. B, Part 3., Article 3.2.2.77. (1997)

Major Occupancy: Group F, Division 3, Low Hazard Occupancy, Div. B, Part 3., Article 3.2.2.86.
Minor Occupancy: Group D, Business and Personal Service Occupancy.

Minor Occupancy: Group D, Business and Personal Service Occupancy

Description:	Article:	Provided:
--------------	----------	-----------

Spatial Separations (Office Area): N/R


Major Occupancy: Group F, Division 3, Low Hazard Occupancy, Div. B, Part 3., Article 3.2.2.89.

Description:	Article:	Provided:
--------------	----------	-----------

Spatial Separations:


1 : 400

--	--

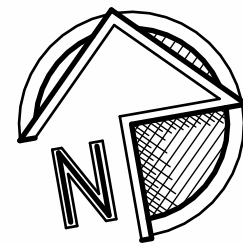


DO NOT SCALE DRAWINGS, USE DIMENSIONS
PROVIDED OR REQUEST CLARIFICATION FROM THE

PROVIDED OR REQUEST CLARIFICATION FROM THE
DESIGNER.

 


918816 ALBERTA LTD


$$\frac{1}{2} \left(\frac{1}{2} + \frac{1}{2} \right) = \frac{1}{2}$$

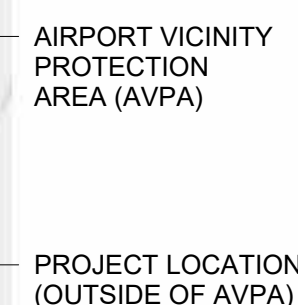

Airport Vicinity Protection Area Map

 

Flood Awareness Map

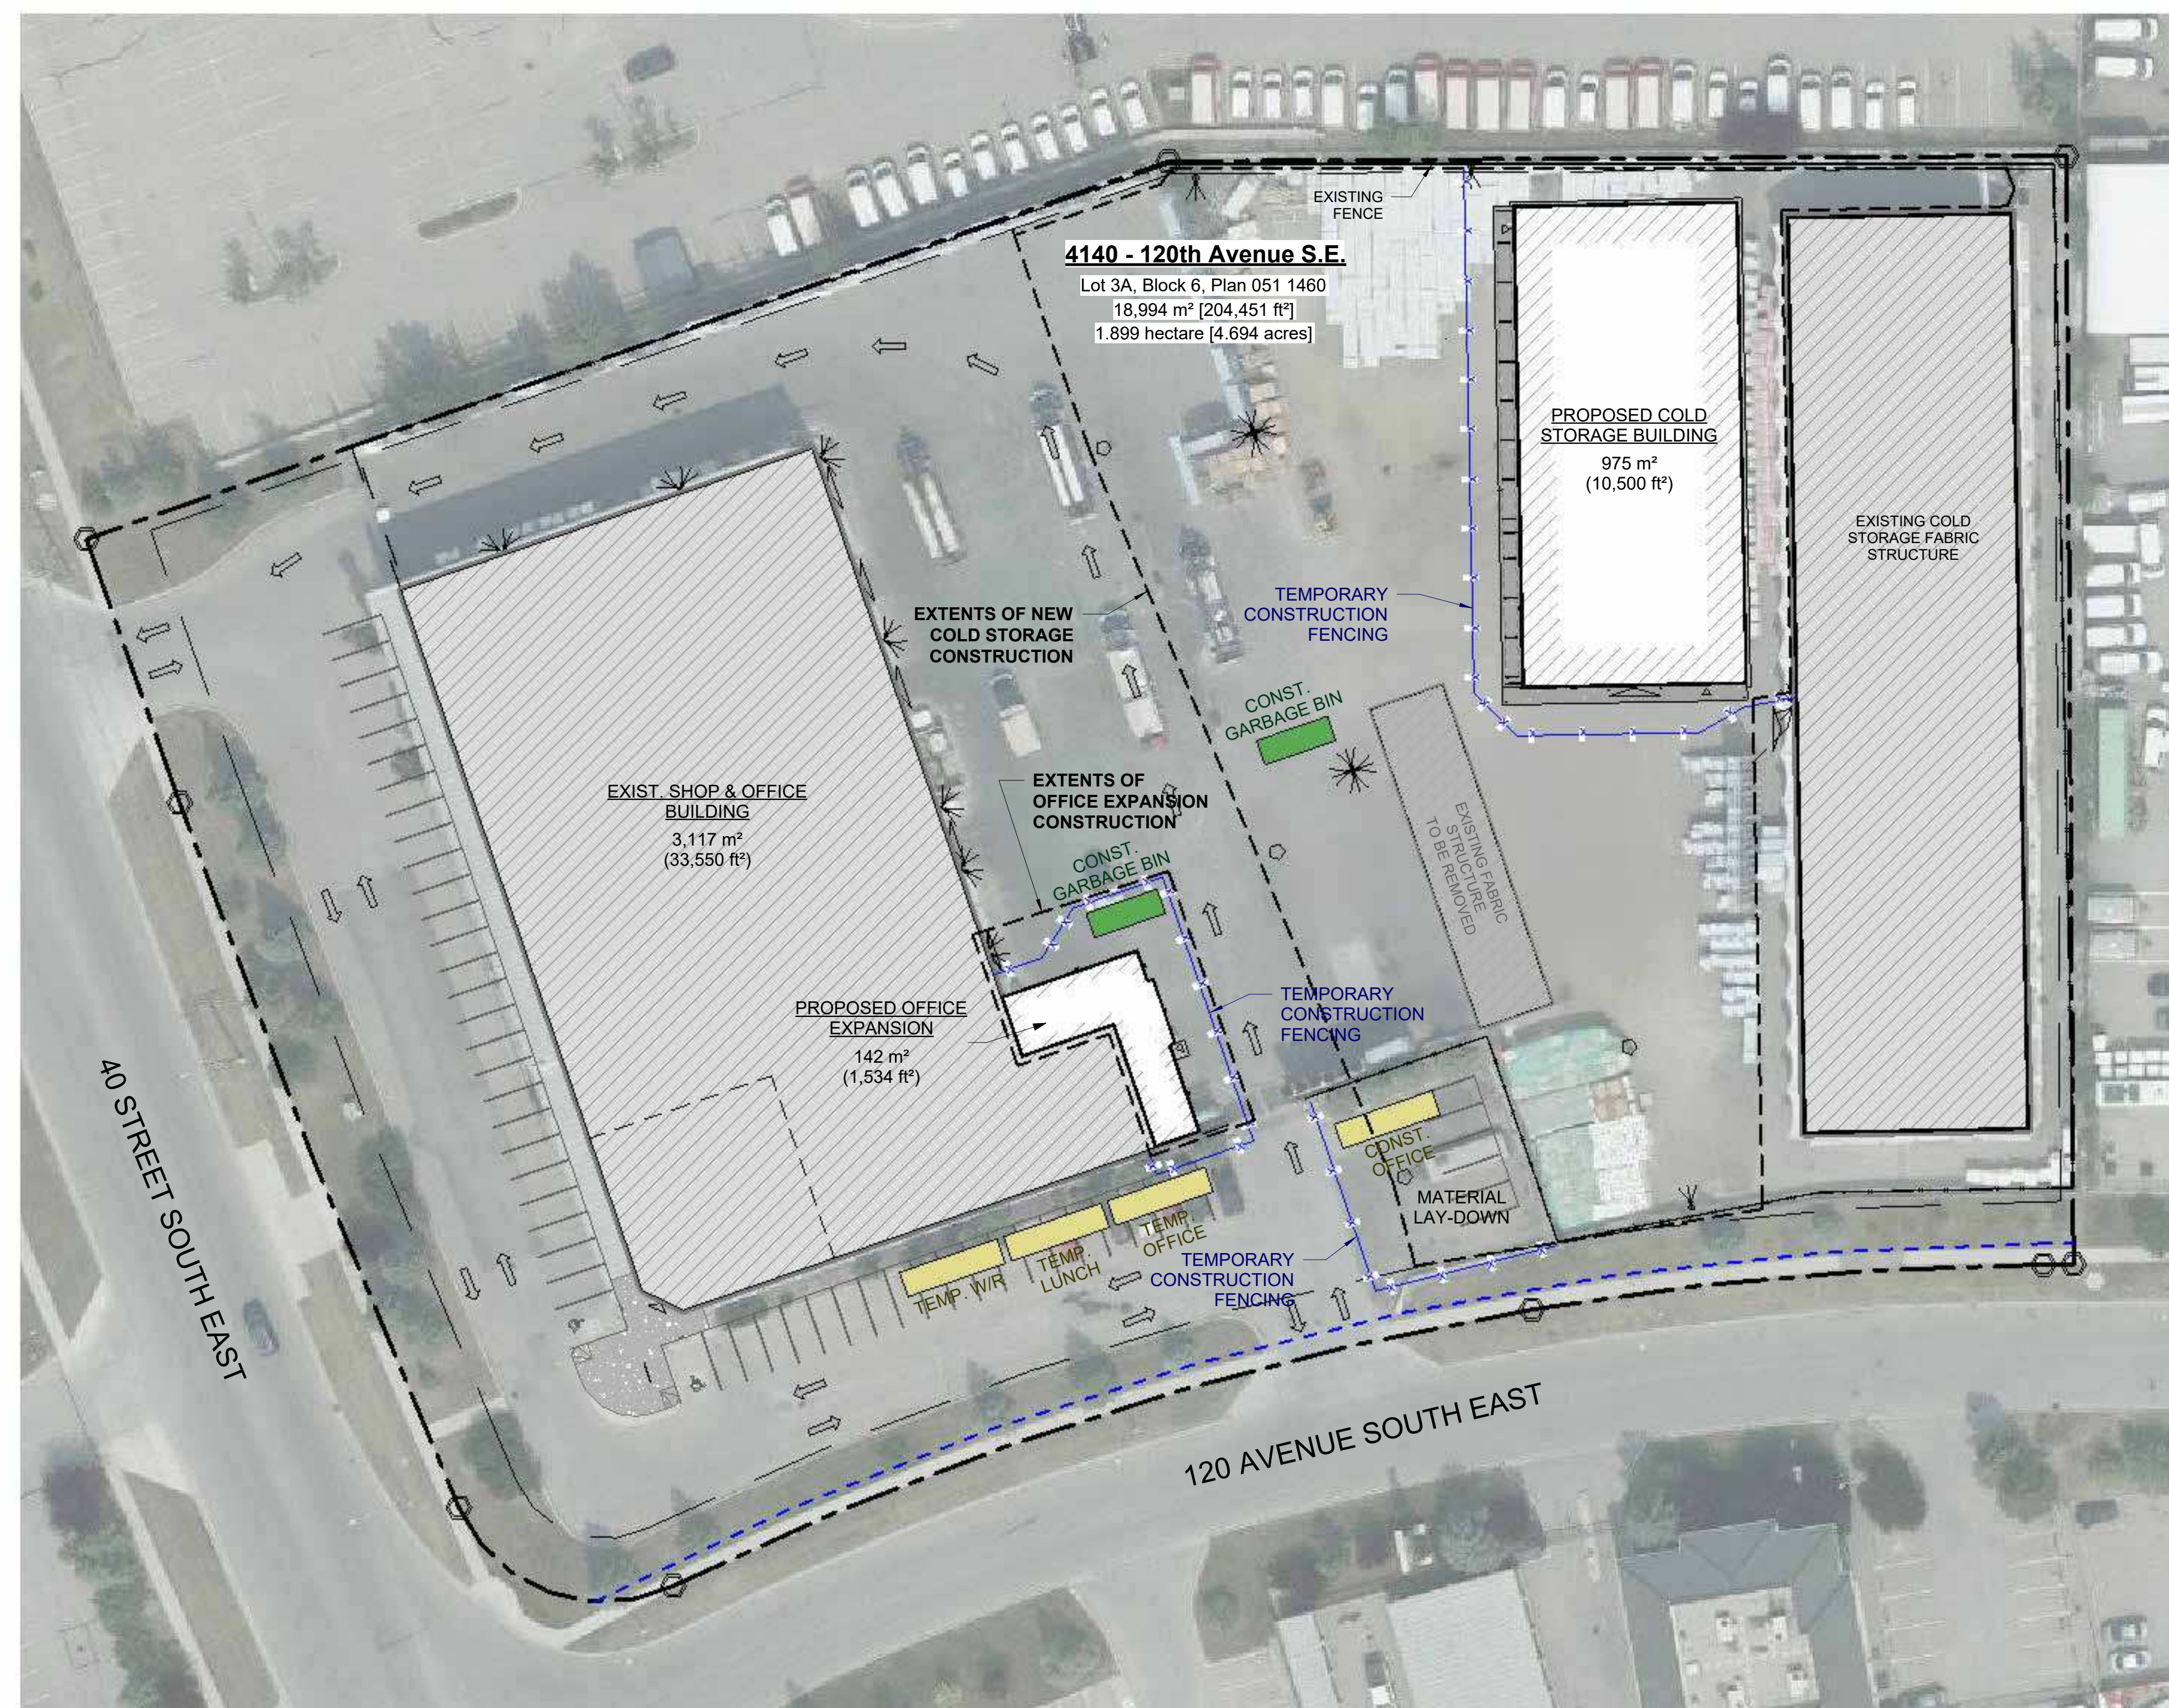


1 Temporary Construction Site Plan
1 : 400

[illegible]

TRUE NORTH

PROJECT NORTH

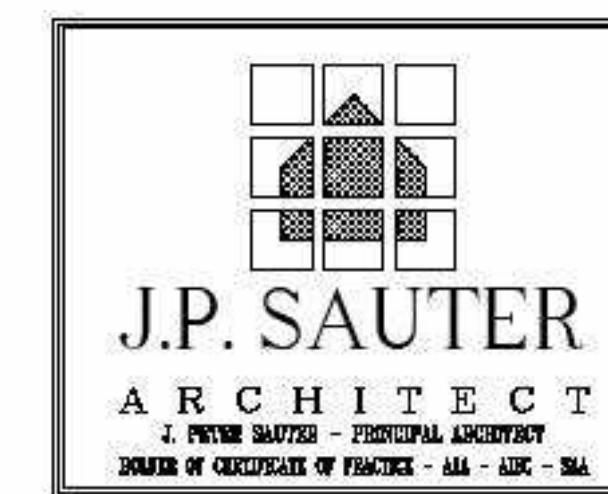

This drawing is the sole property of Camdon Construction Ltd. It may not be copied, reproduced, or otherwise used in whole, or in part, without expressed written permission from Camdon Construction Ltd.

DO NOT SCALE DRAWINGS, USE DIMENSIONS
PROVIDED OR REQUEST CLARIFICATION FROM THE
DESIGNER



6780 - 76th Street
Red Deer, Alberta T4P 4G6
Ph: (403) 343-1233 Fax: 342-2422
Toll Free: (800) 615-3381
Email: info@camdon.ca
Website: www.camdon.ca

PROJECT TITLE:
Proposed New

**918816 ALBERTA LTD
CONSOLIDATED GYPSUM
SUPPLY CALGARY OFFICE
EXPANSION & NEW COLD
STORAGE BUILDING**

4140 - 120th Avenue S.E.
Southbend Business Park
Calgary, Alberta

Temporary Construction Site, Airport & Flood Maps

DWN BY: KR

SCALE: As Noted

CHECKED:




DATE: 2026-03-27
11:00:56 AM

15322A
JOB #


A1.1

DRAWING

1
REVISIO

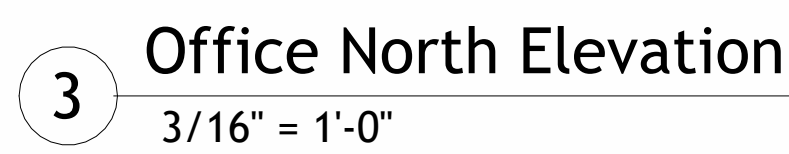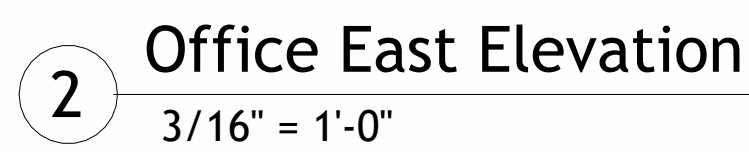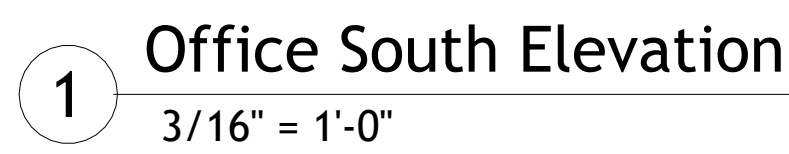





TRUE NORTH	PROJECT NORTH
------------	---------------

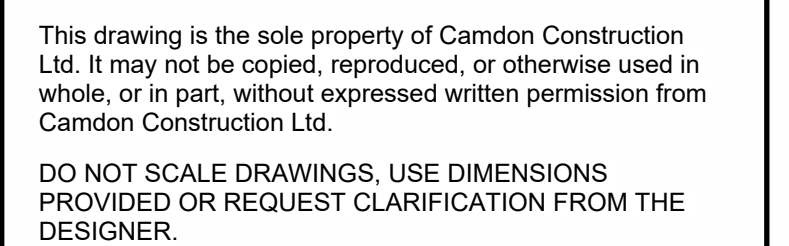


4140 - 120th Avenue S.E.
Southbend Business Park
Calgary, Alberta

Office Elevations

DWN BY: KR	SCALE: As Noted
CHECKED:	DATE: 2026-03-27 11:01:01 AM
15322A JOB #	A2.1 DRAWING
	 REVISION

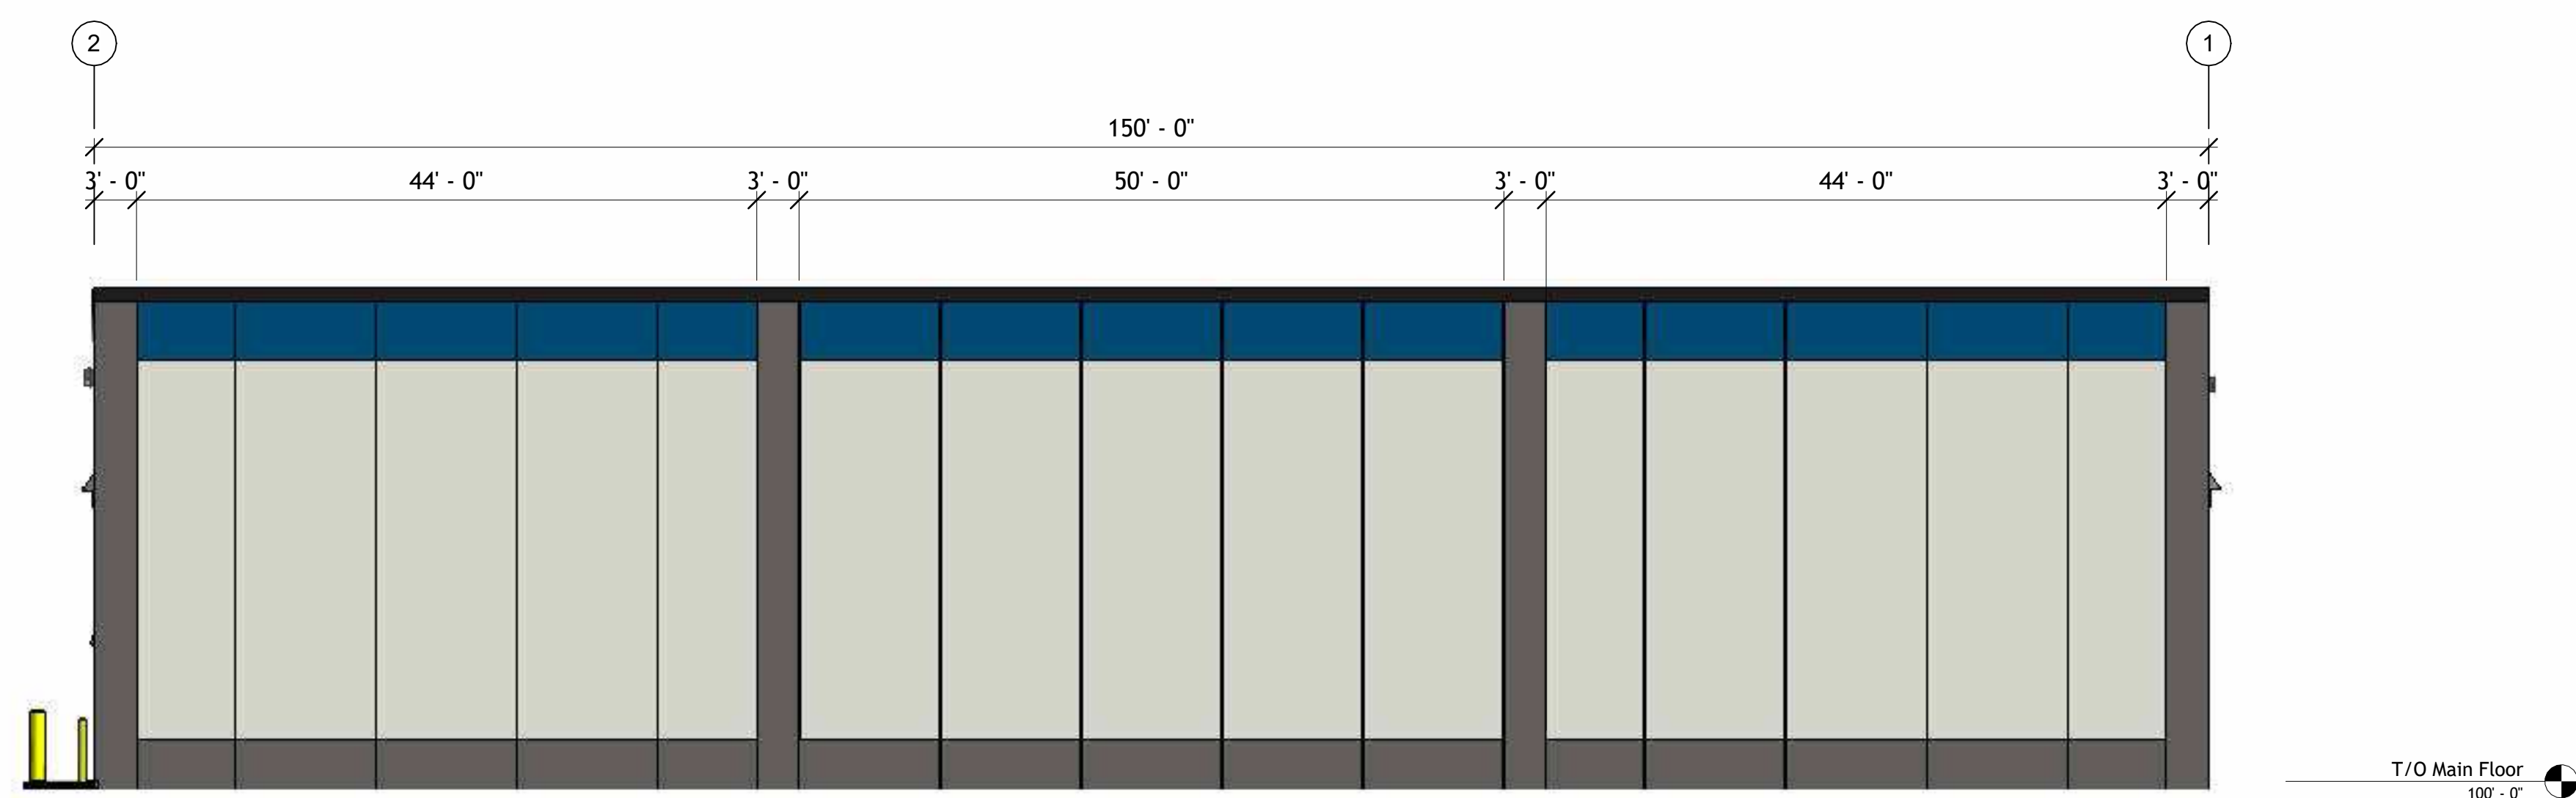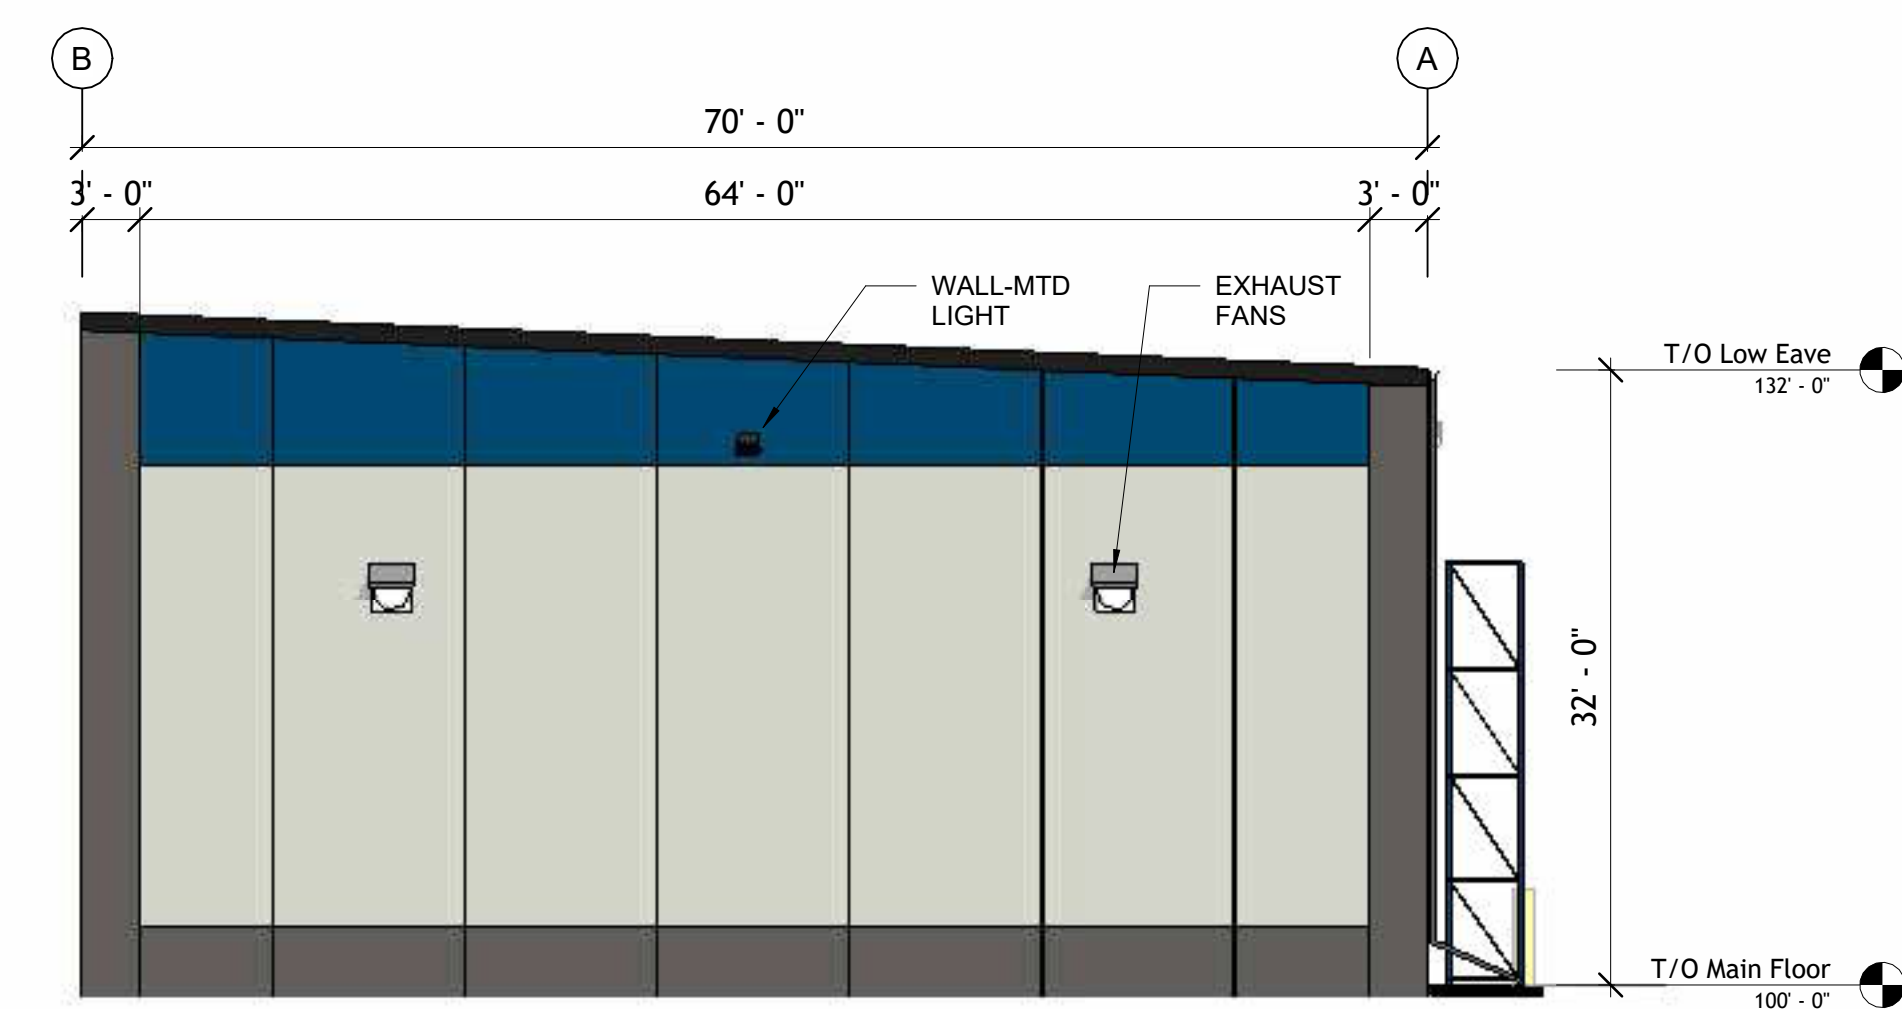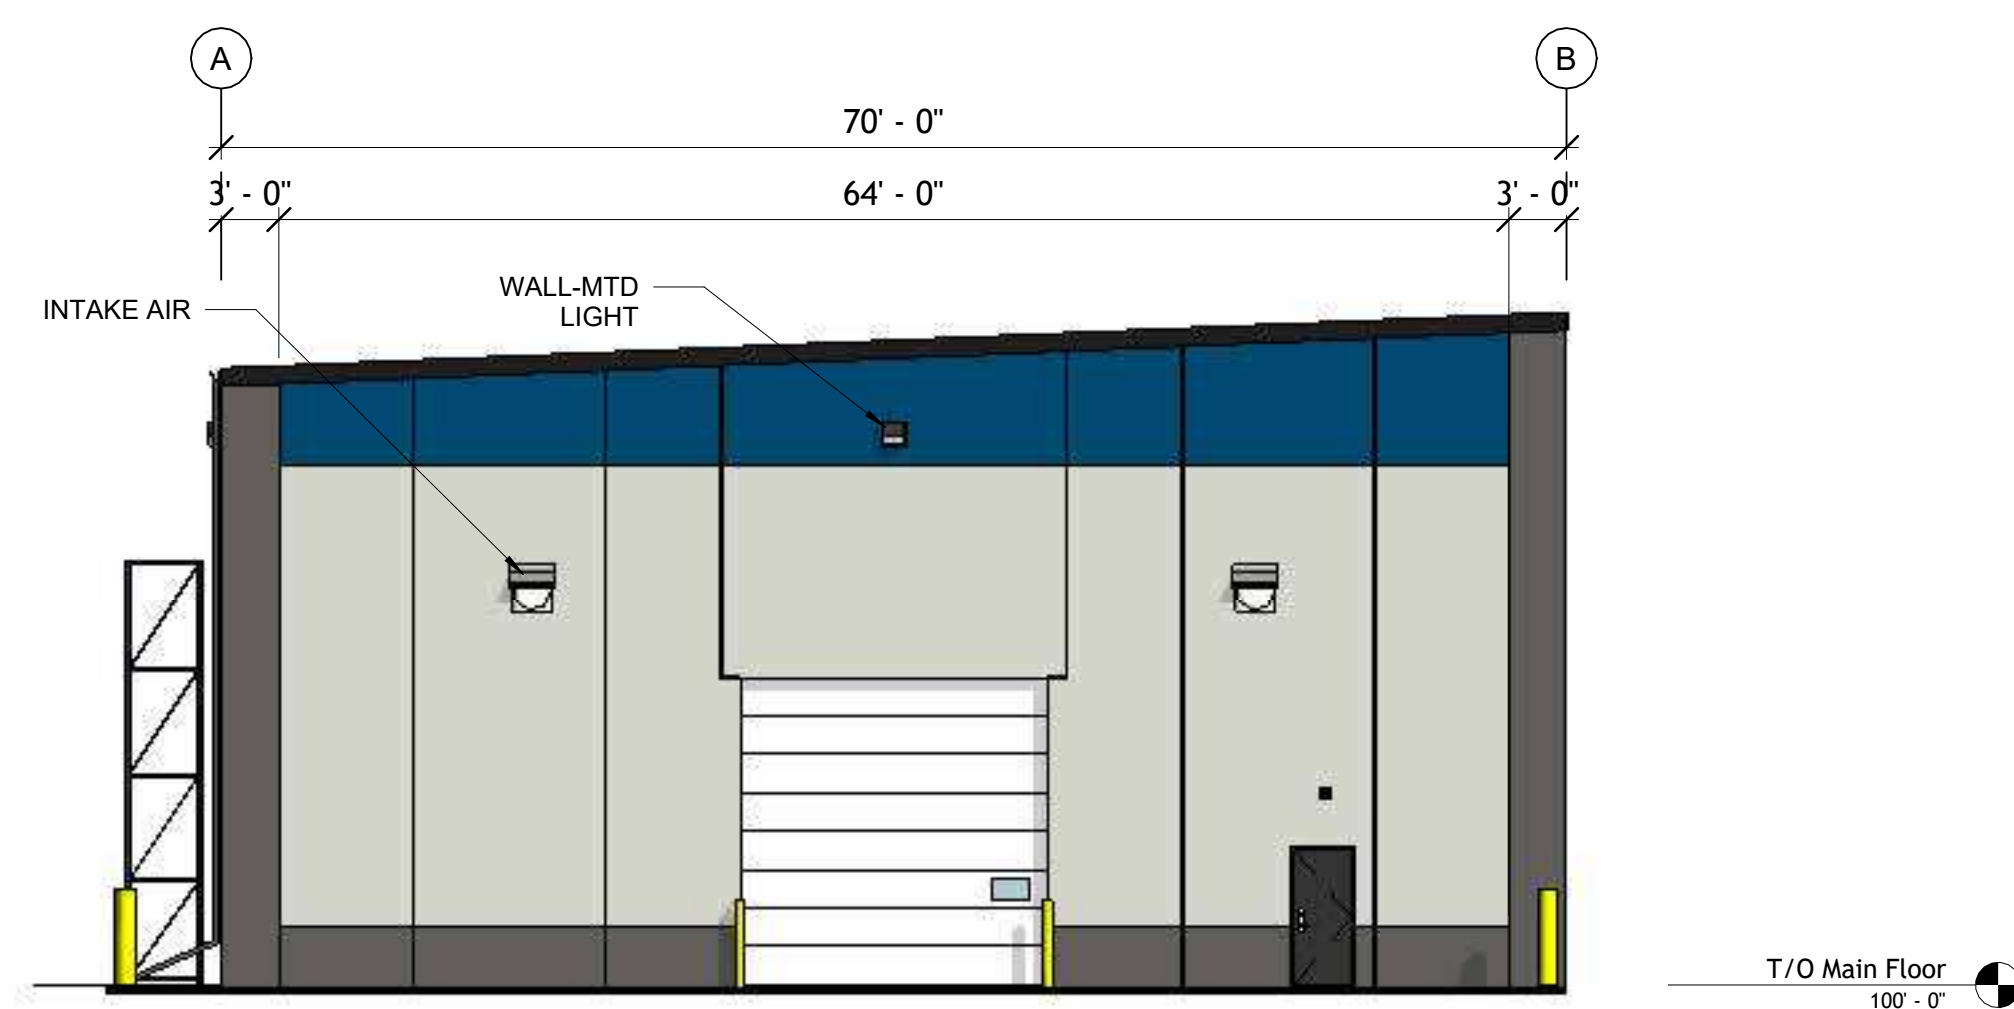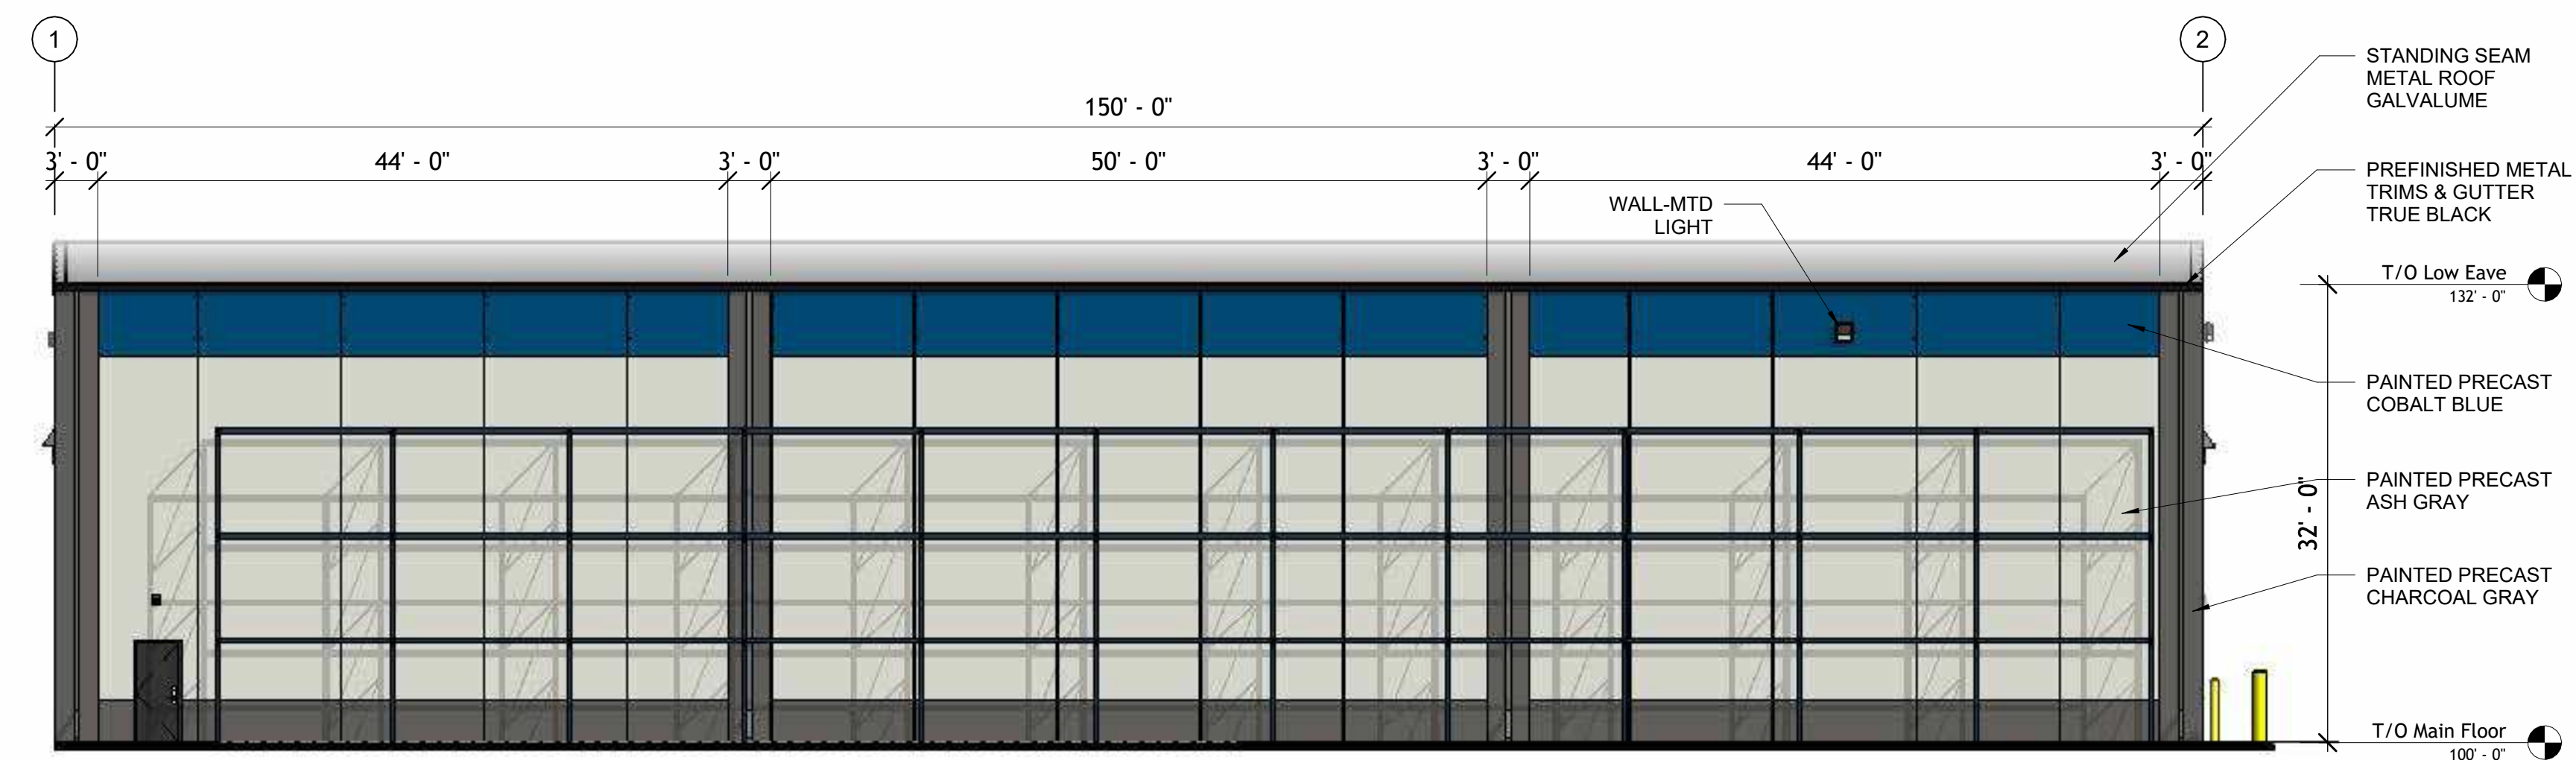[illegible]

TRUE NORTH	PROJECT NORTH
------------	---------------

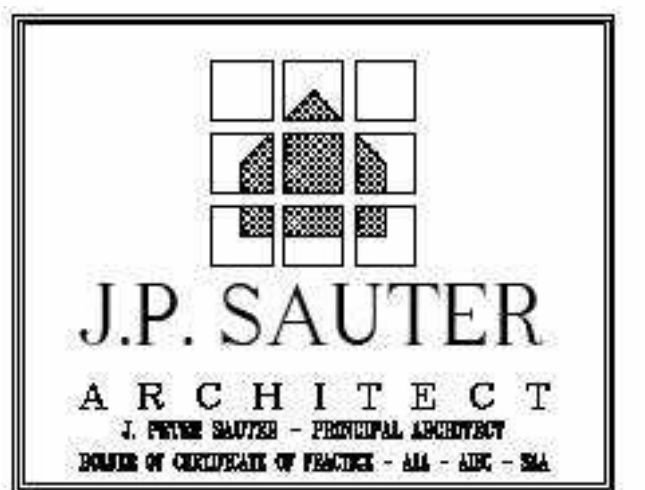

This drawing is the sole property of Camdon Construction Ltd. It may not be copied, reproduced, or otherwise used in whole, or in part, without expressed written permission from Camdon Construction Ltd.

DO NOT SCALE DRAWINGS, USE DIMENSIONS PROVIDED OR REQUEST CLARIFICATION FROM THE DESIGNER.



6780 - 76th Street
Red Deer, Alberta T4P 4G6
Ph: (403) 343-1233 Fax: 342-2422
Toll Free: (800) 615-3381
Email: info@camdon.ca
Website: www.camdon.ca

PROJECT TITLE:
Proposed New:

**918816 ALBERTA LTD
CONSOLIDATED GYPSUM
SUPPLY CALGARY OFFICE
EXPANSION & NEW COLD
STORAGE BUILDING**

4140 - 120th Avenue S.E.
Southbend Business Park
Calgary, Alberta

Storage Building Elevations

DWN BY: KR	SCALE: As Noted
------------	-----------------

SCALE: As Noted

CHECKED:	DATE: 2026-03-27 11:01:05 AM
----------	---------------------------------

DATE: 2026-03-27
11:01:05 AM

15322A JOB #	A3.0 DRAWING	1 REVISION
-----------------	------------------------	---