



NOTES


- ALL CONSTRUCTION TO CONFIRM TO THE NATIONAL BUILDING CODE
- LOCAL CODES & BYLAWS SUPERCEDE THE NATIONAL BUILDING CODE
- ALL DIMENSIONS ARE TO BE CONFIRMED BY CONTRACTOR/OWNER PRIOR TO CONSTRUCTION

PRELIMINARY
NOT FOR
CONSTRUCTION

[illegible]

Calgary Entry Canopy

Scale	12" = 1'-0"
-------	-------------

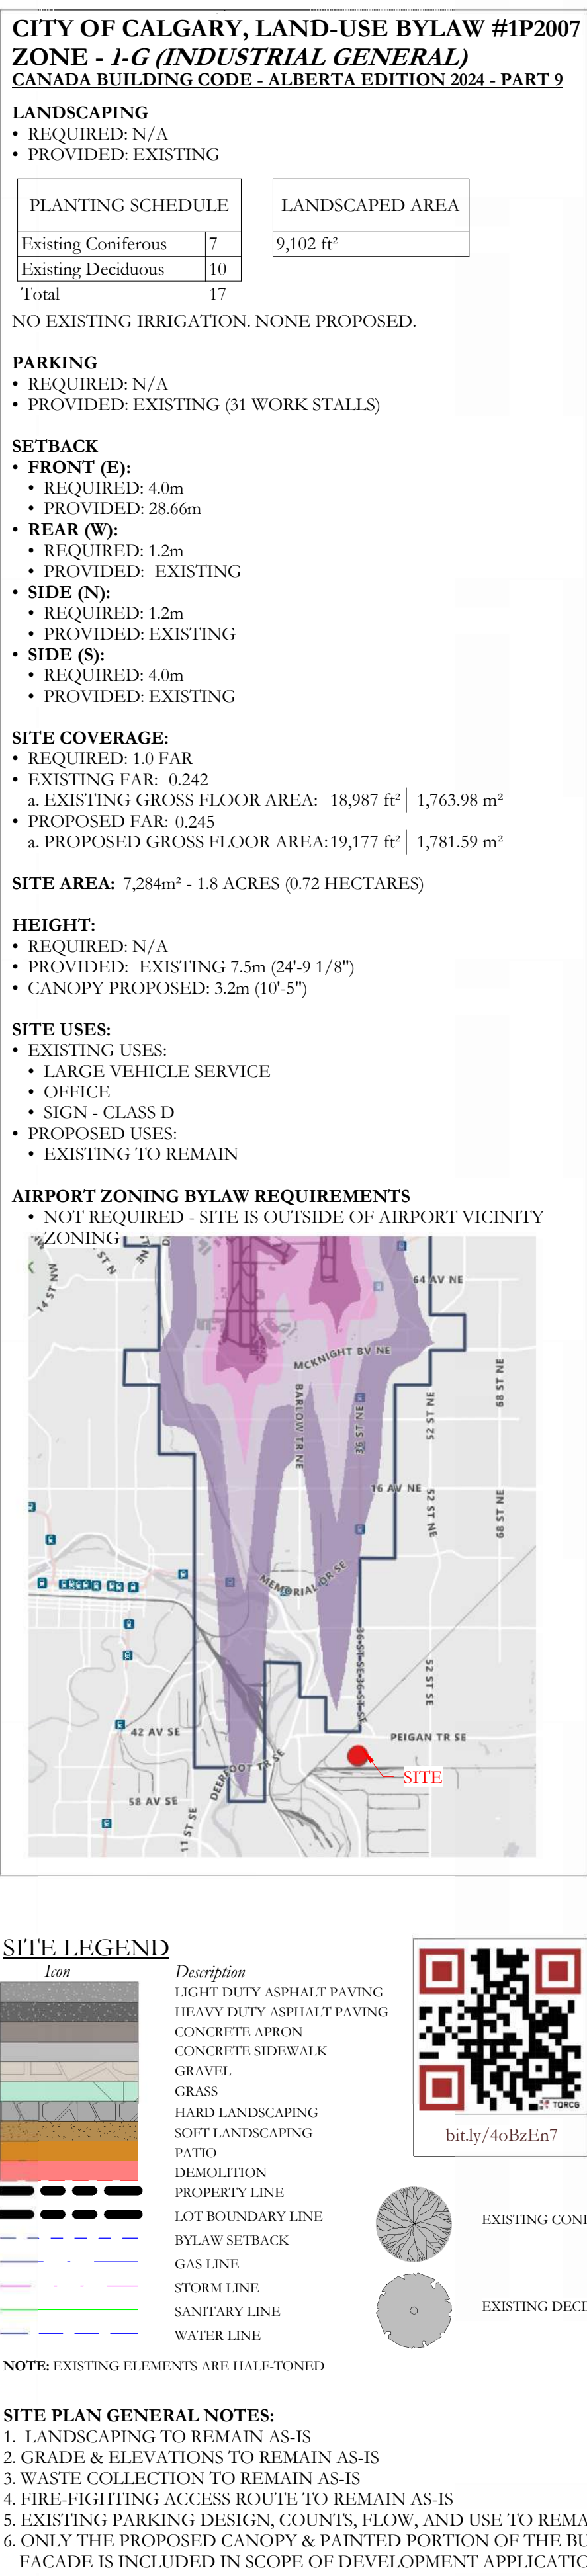[illegible]

Cummins Diesel of Canada

Calgary Entry Canopy

4887 35 Street SE

Calgary, Alberta
Lot 5, Block 6, Plan 9112527

Project number 25-028


Drawn by AK, KS

Checked by _____ KD

Site Plan

A101

Scale	As indicated
-------	--------------

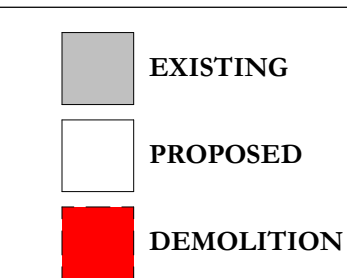

48 Fairway Drive, Lacombe, AB, T4L 1R5
403-401-8343
Kinsmendedesign@gmail.com

HARTWIG
ARCHITECTURE INC.

H²P
PROJECTS

Cummins

Cummins Diesel of Canada
Calgary Entry Canopy

4887 35 Street SE
Calgary, Alberta
Block 6, Plan 9112527

Project number	25-028
Drawn by	AK, KS
Checked by	KD

Enlarged Plans

A203

Scale	As indicated
-------	--------------

2026-03-13 9:49:35 AM

ELEVATION LEGEND

1	8"x8" STEEL COLUMN - DARK GREY
2	STEEL I-SS BEAM - DARK GREY
3	METAL SIDING - LIGHT GREY - MATCH EXISTING
4	PARAPET CAP - BLACK
5	SIGNAGE
6	DARK GREY METAL SIDING
7	DARK GREY PAINT (EXISTING STRUCTURE REMAINS)

 EXISTING
 PROPOSED
 DEMOLITION



PRELIMINARY
NOT FOR
CONSTRUCTION





[illegible]

Cummins Diesel of Canada
Calgary Entry Canopy

4887 35 Street SE
Calgary, Alberta
Lot 5, Block 6, Plan 9112527

Project number	25-028
Drawn by	AK, KS
Checked by	KD

Elevations	
A301	
Scale	As indicated

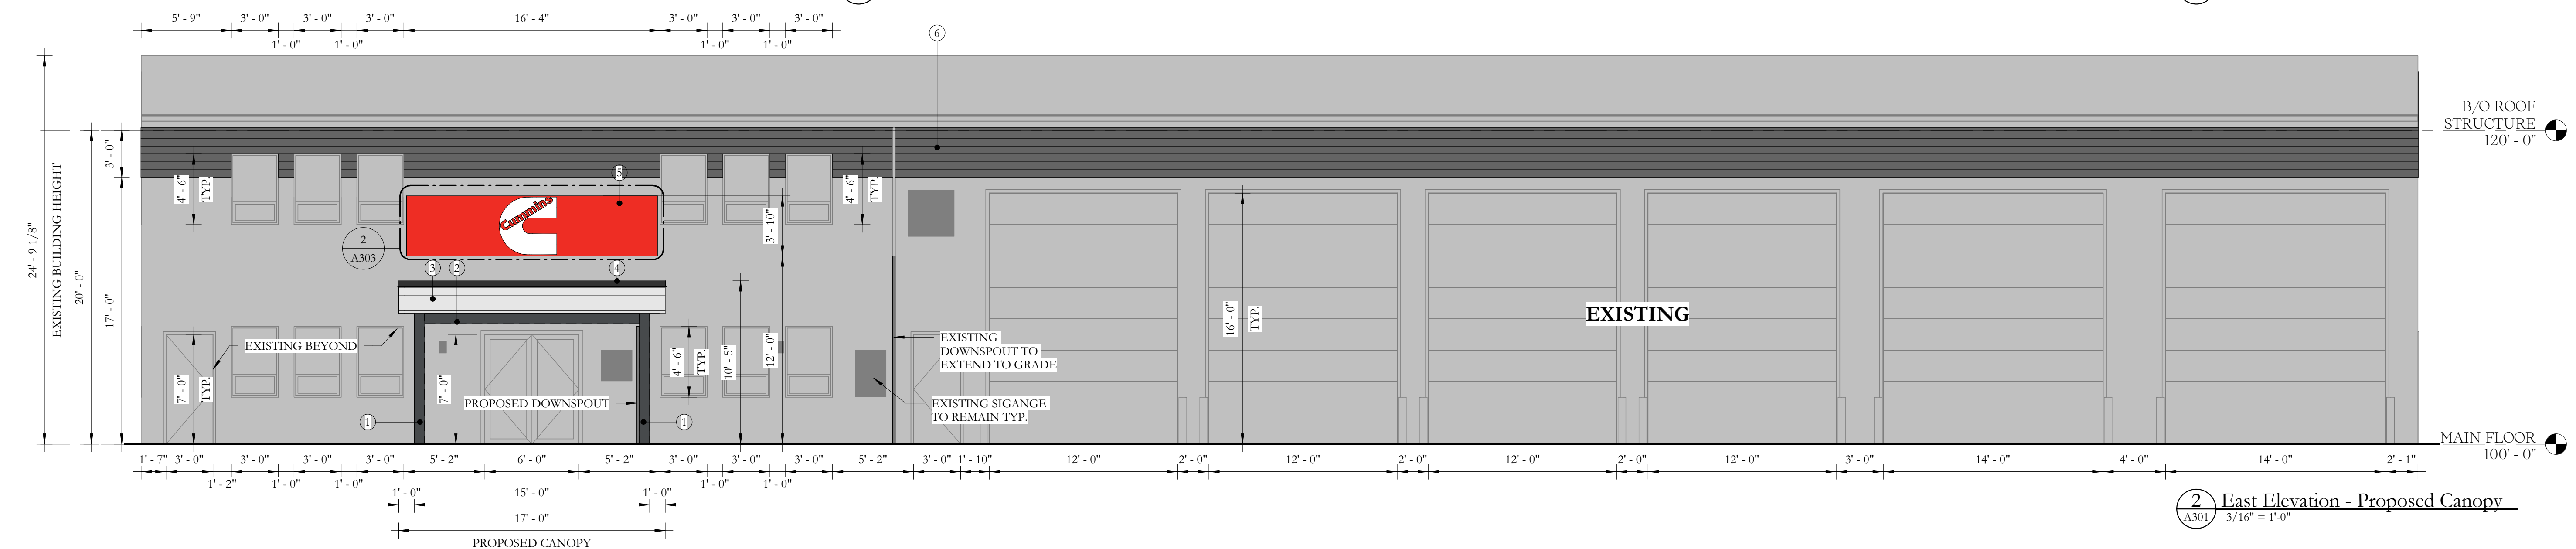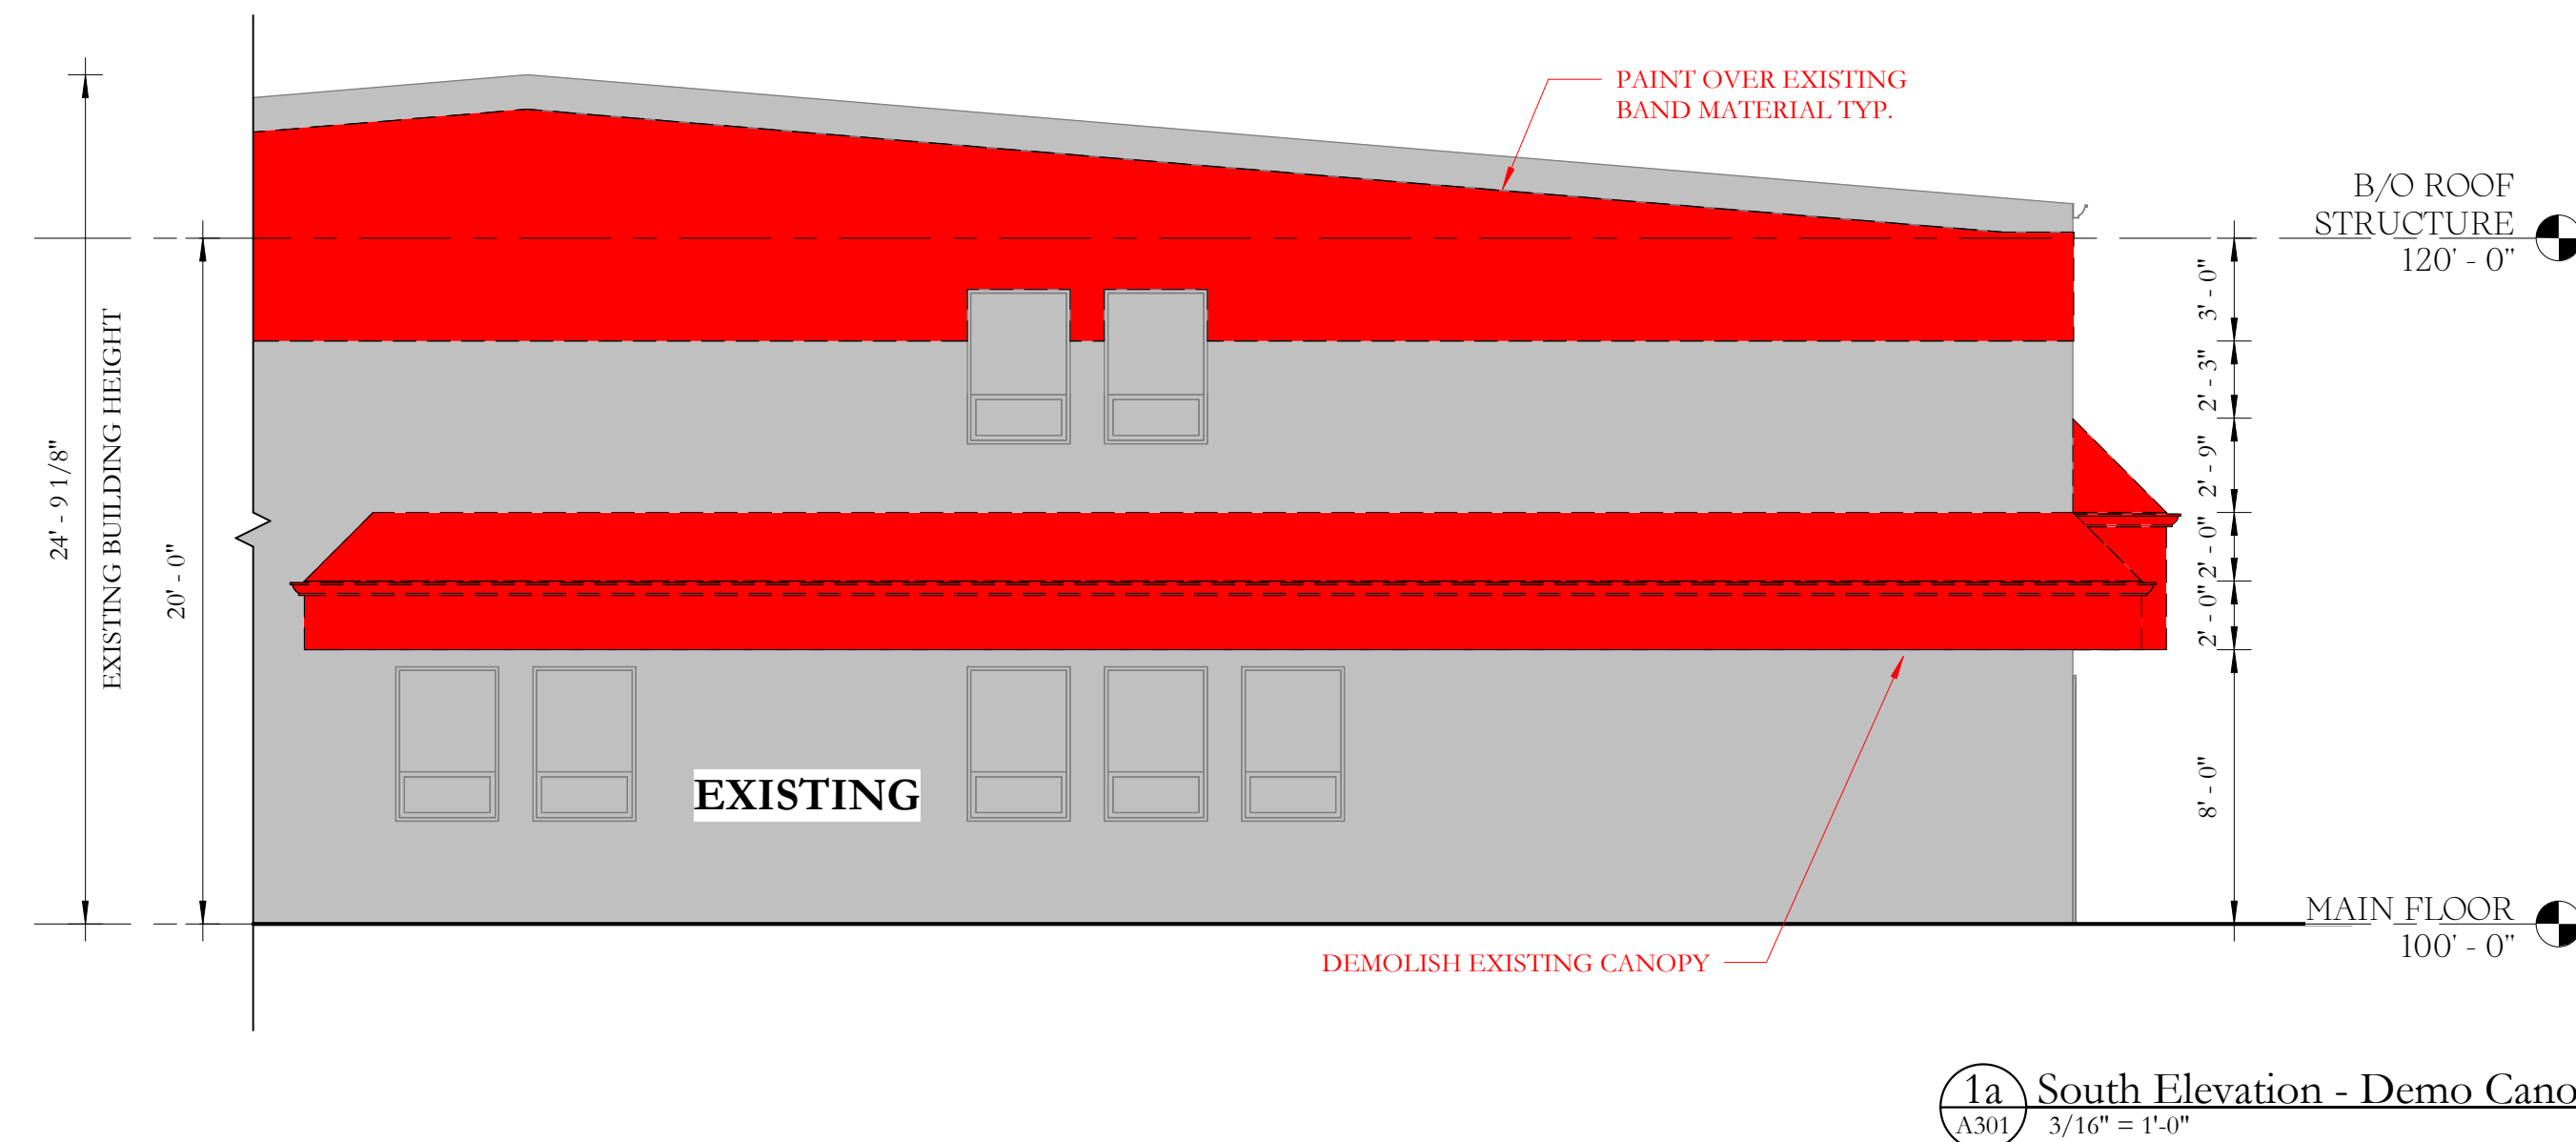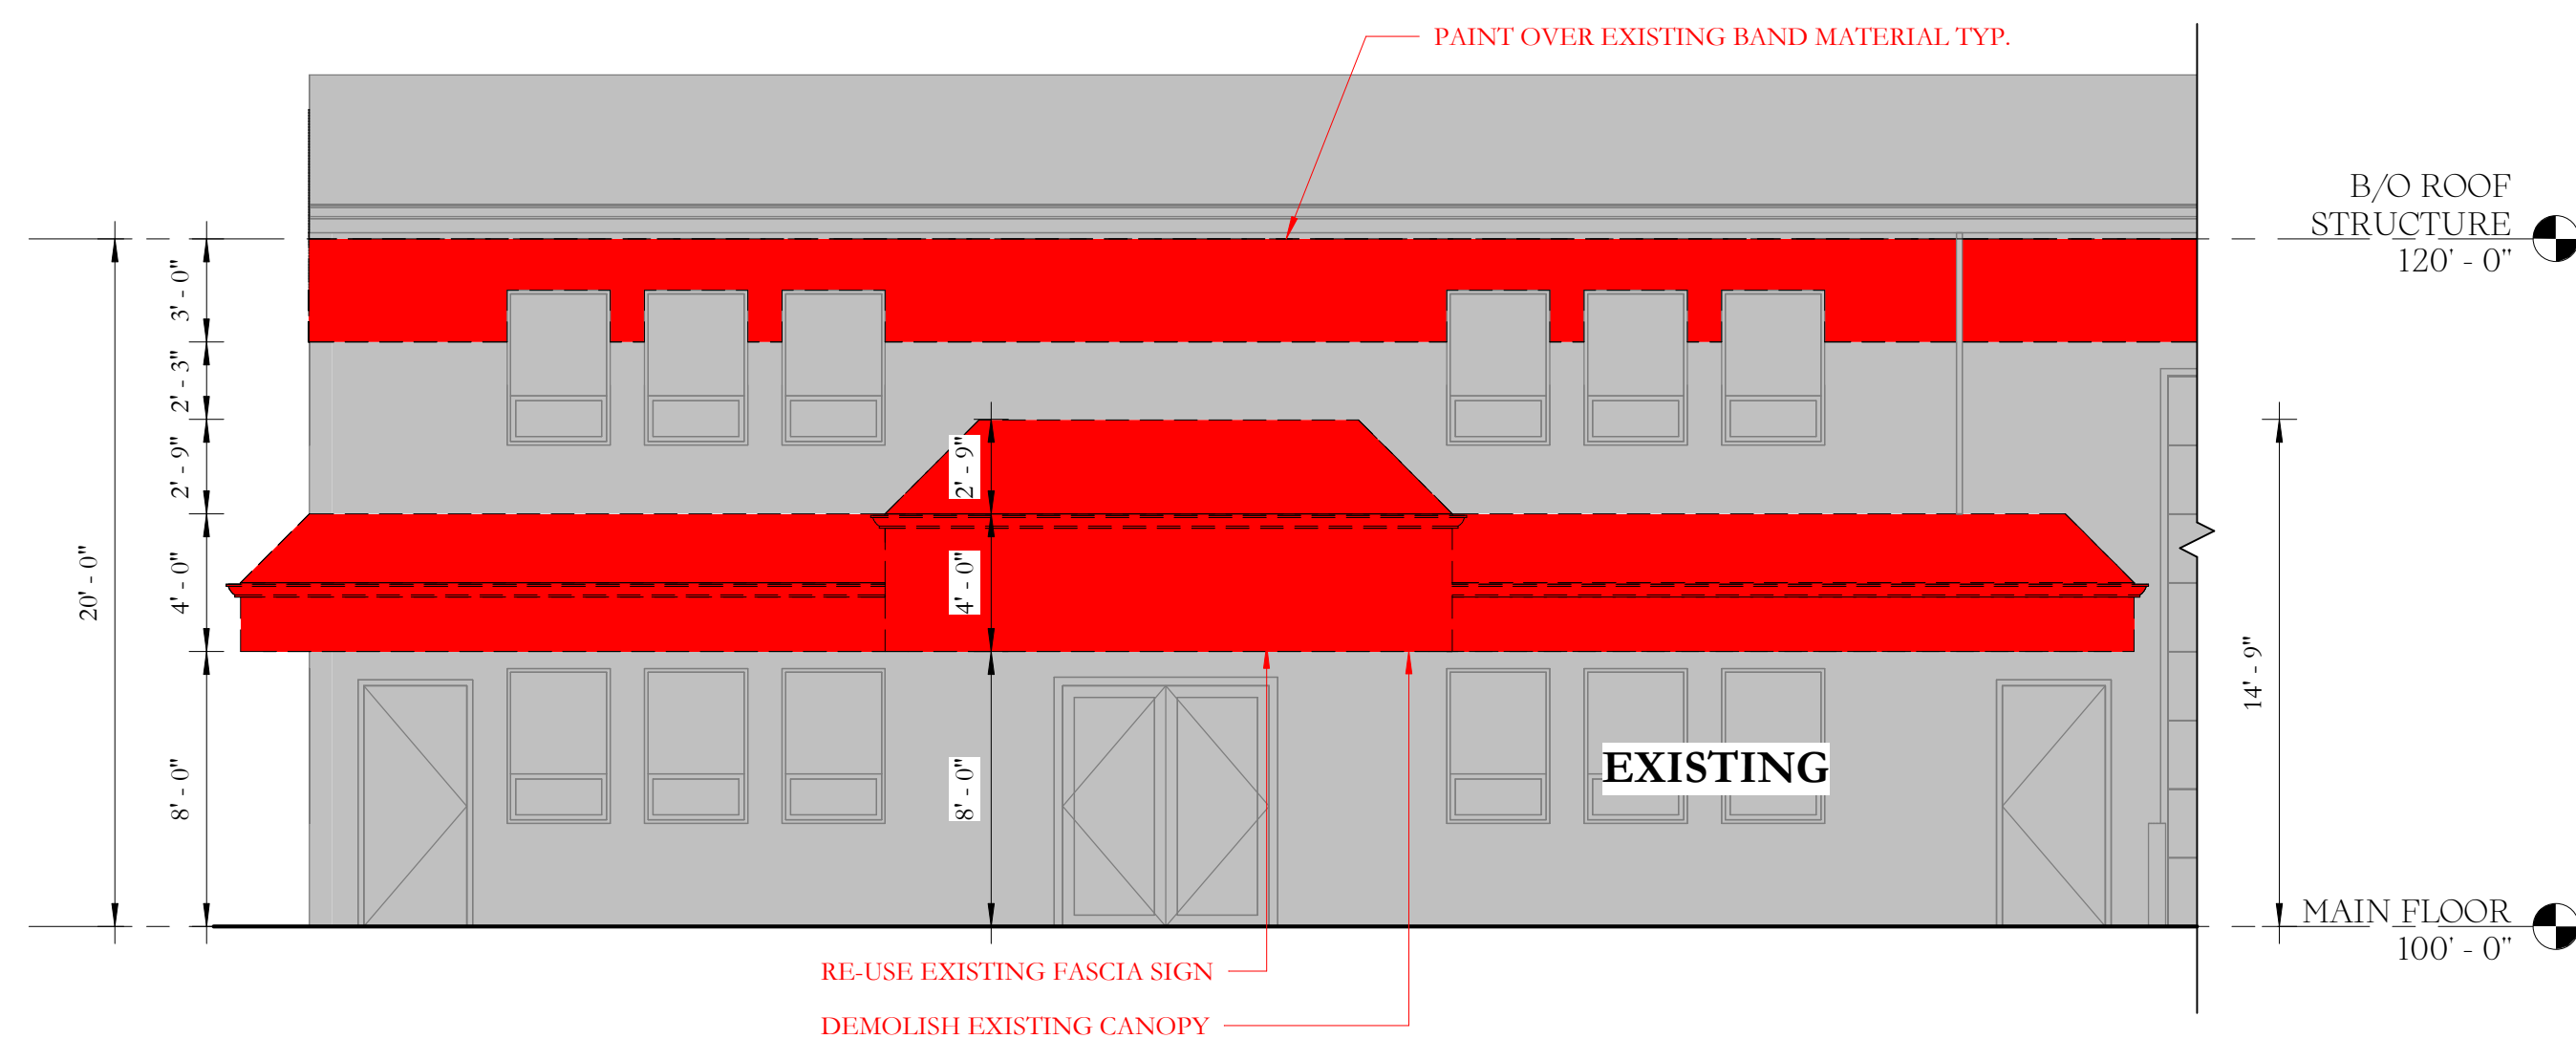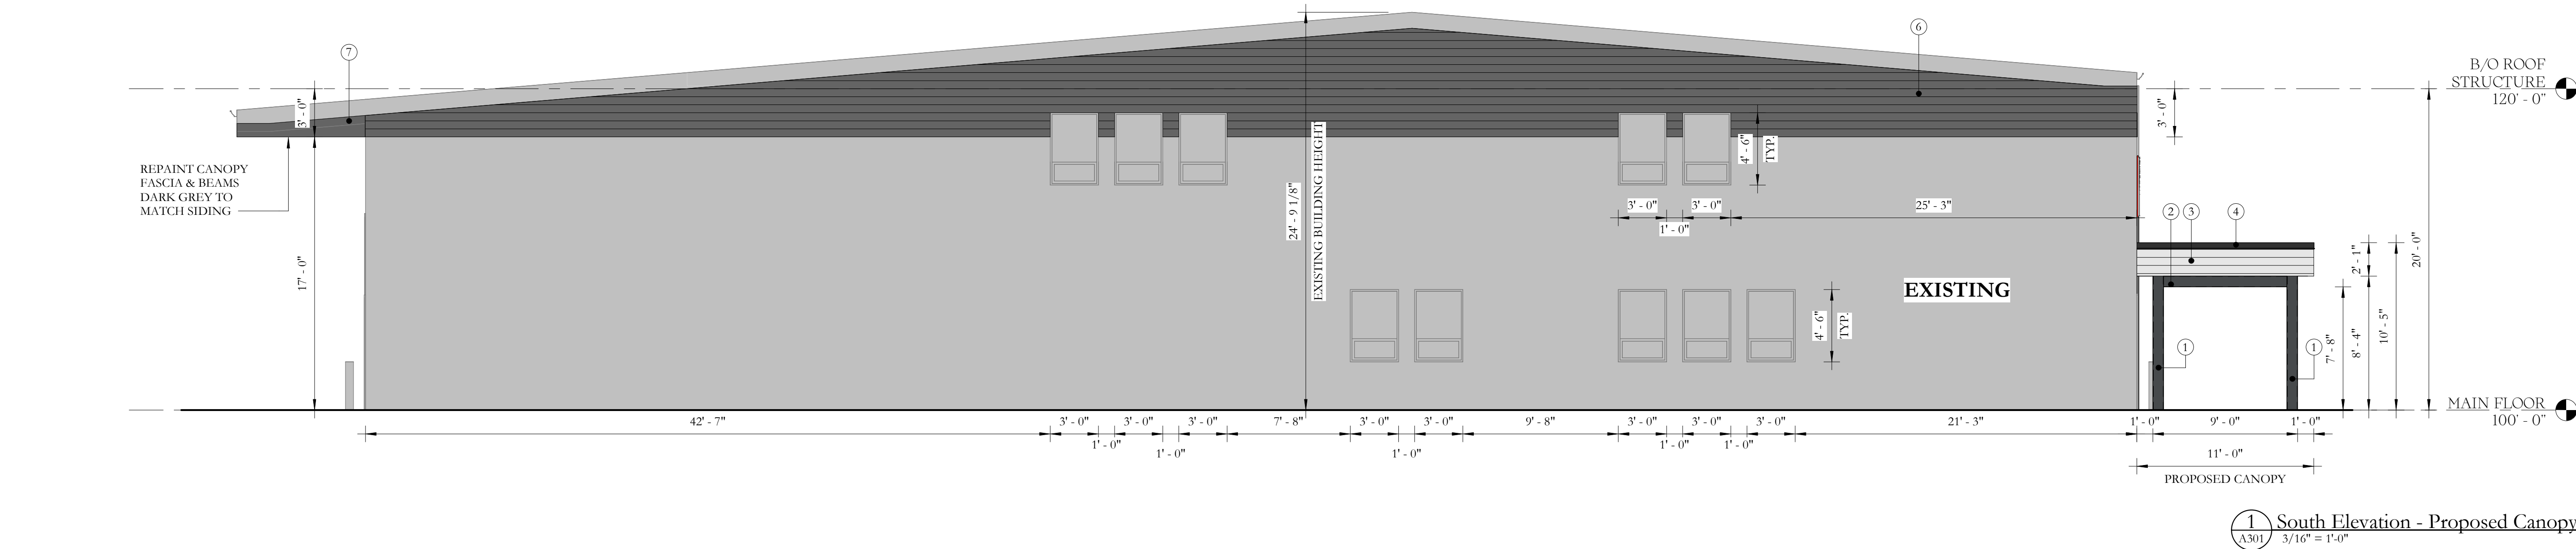


ELEVATION LEGEND

1	8"x8" STEEL COLUMN - DARK GREY
2	STEEL HSS BEAM - DARK GREY
3	METAL SIDING - LIGHT GREY - MATCH EXISTING
4	PARAPET CAP - BLACK
5	SIGNAGE
6	DARK GREY METAL SIDING
7	DARK GREY PAINT (EXISTING STRUCTURE REMAINS)

 EXISTING
 PROPOSED
 DEMOLITION



PRELIMINARY
NOT FOR
CONSTRUCTION

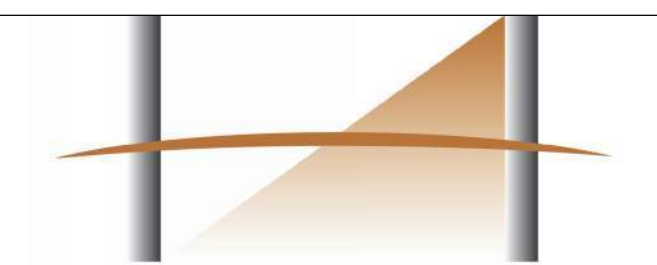

HARTWIG
ARCHITECTURE INC.

[illegible]

Cummins Diesel of Canada

Calgary Entry Canopy



Calgary, Alberta
Lot 5, Block 6, Plan 9112527

Project number	25-028
Drawn by	AK, KS
Checked by	KD

Elevations

A302


Scale	As indicated
-------	--------------

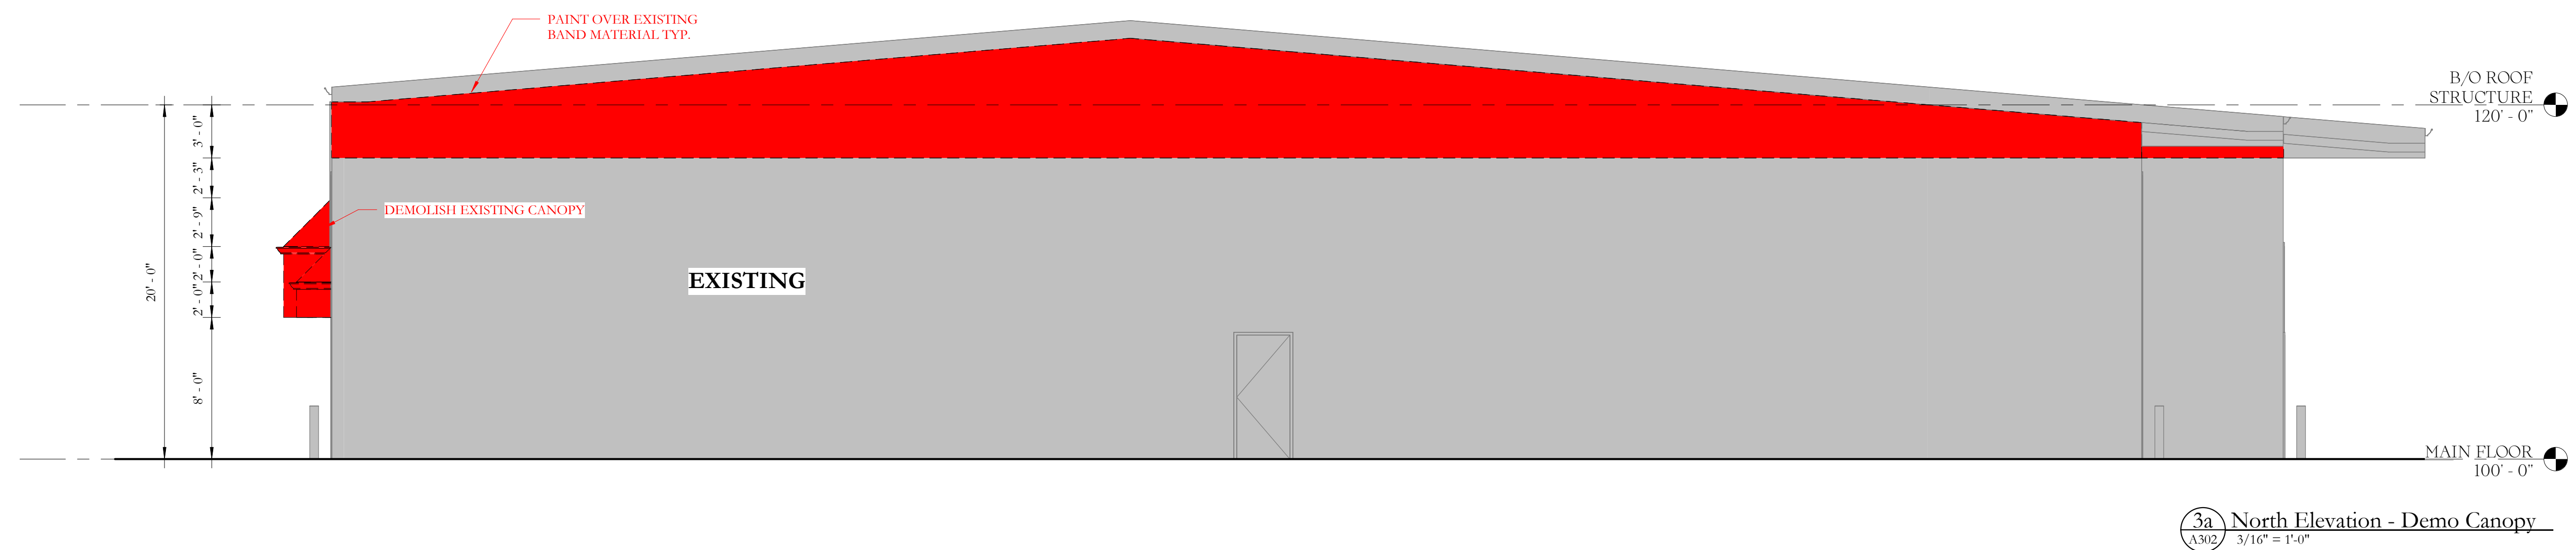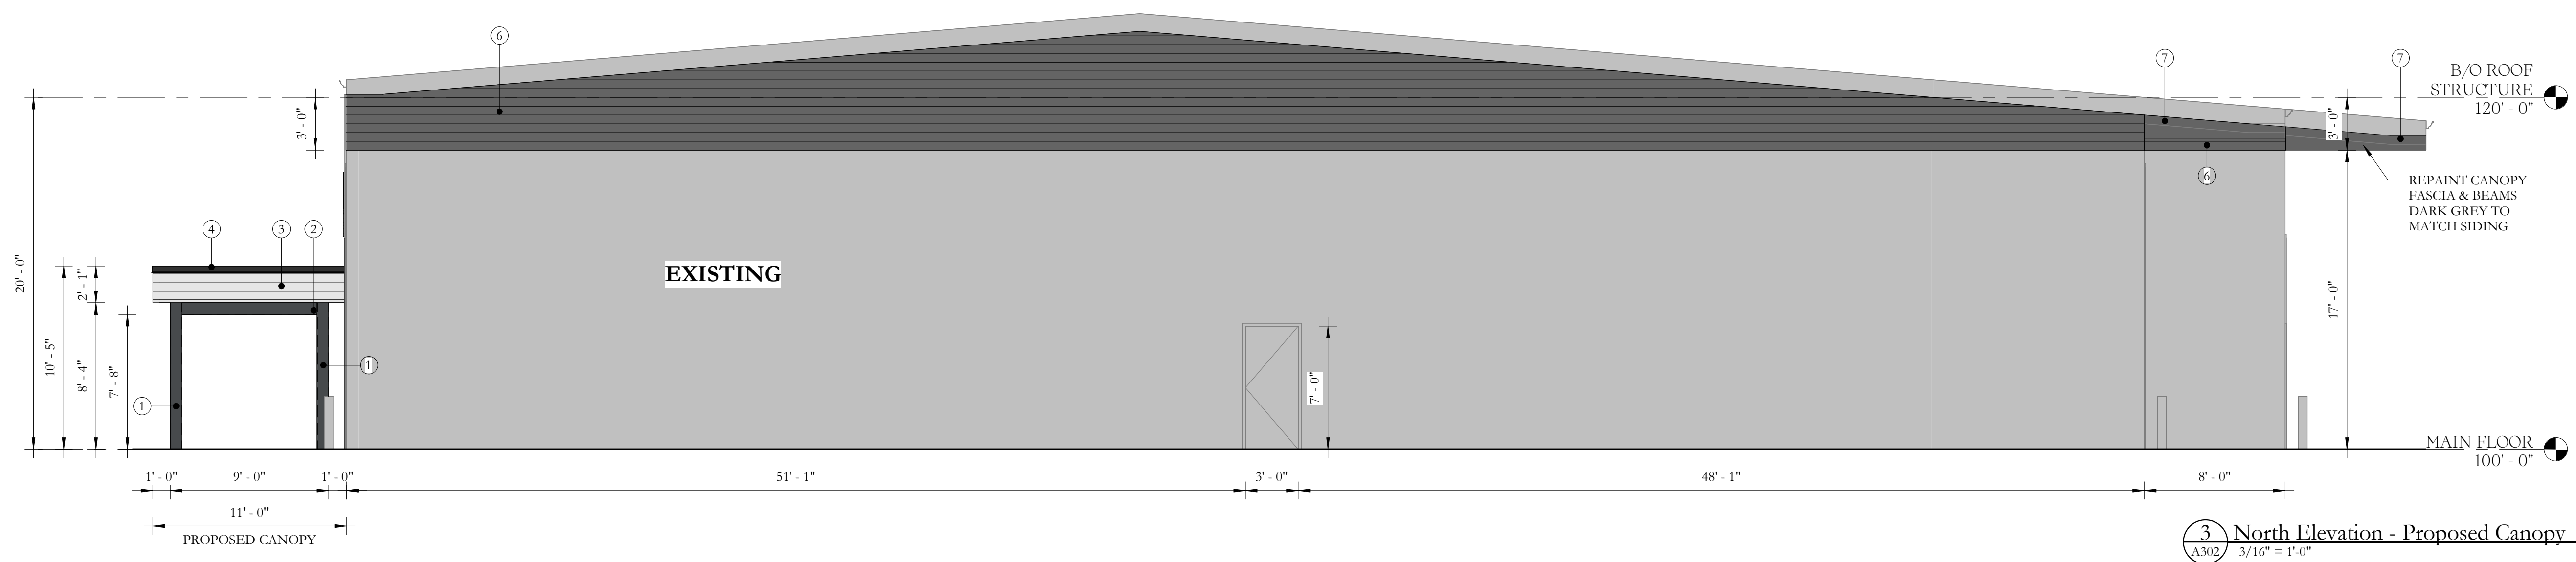

ELEVATION LEGEND

1	8"x8" STEEL COLUMN - DARK GREY
2	STEEL I-SS BEAM - DARK GREY
3	METAL SIDING - LIGHT GREY - MATCH EXISTING
4	PARAPET CAP - BLACK
5	SIGNAGE
6	DARK GREY METAL SIDING
7	DARK GREY PAINT (EXISTING STRUCTURE REMAINS)

 EXISTING
 PROPOSED
 DEMOLITION

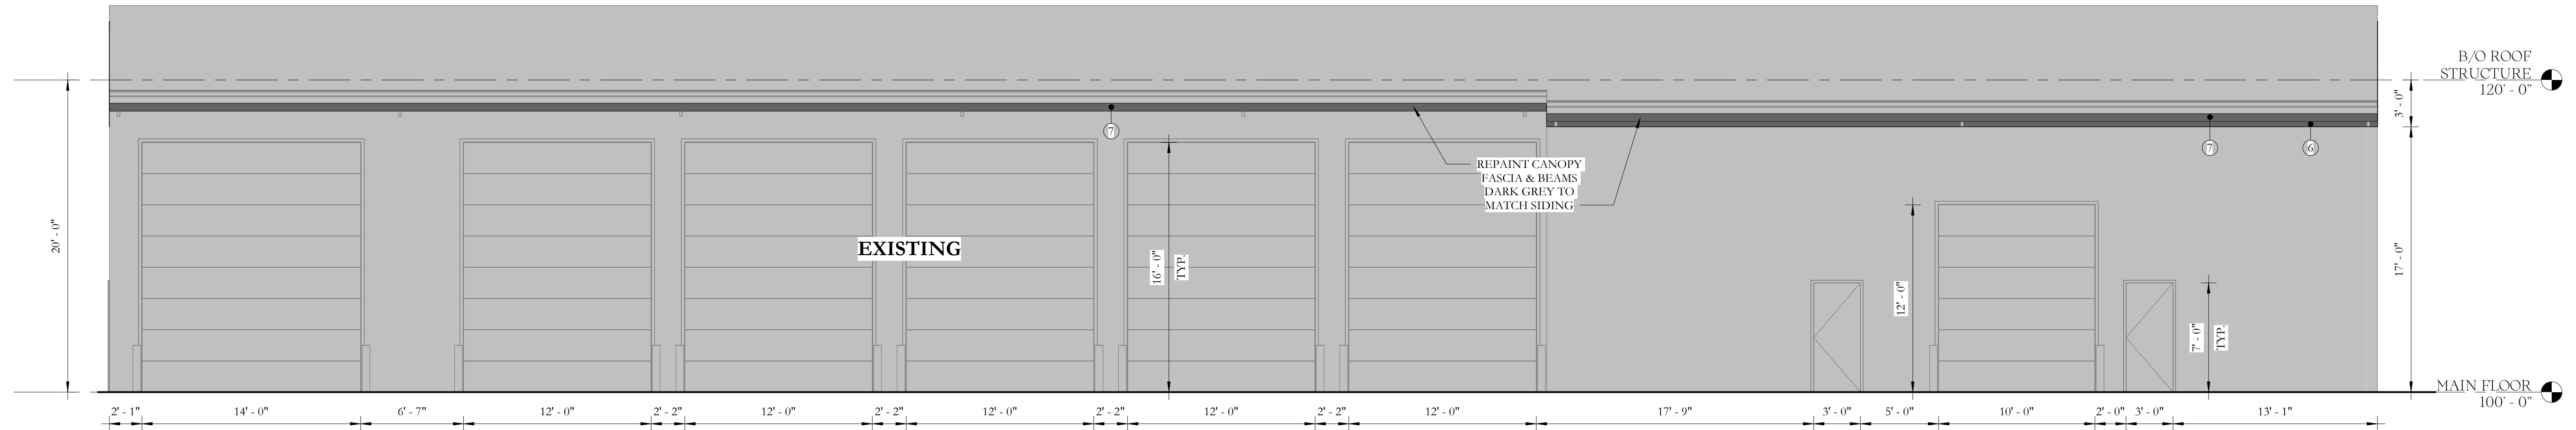

4 West Elevation - Proposed
A303 3/16" = 1'-0"



4a West Elevation - Demo
A303 3/16" = 1'-0"



Signage Elevation
3/4" = 1'-0"



PRELIMINARY
NOT FOR
CONSTRUCTION

[illegible]

Cummins Diesel of Canada

Calgary Entry Canopy

4887 35 Street SE

Calgary, Alberta
Lot 5, Block 6, Plan 9112527

Project number	25-028
----------------	--------

Drawn by	AK, KS
----------	--------

Checked by	KD
------------	----

Elevations

A303

Scale	As indicated
-------	--------------