

DRAWING LIST
A-0 DRAWING LIST, SCOPE OF
WORK, SITE PLAN

A-1.0 EXISTING MAIN FLOOR PLAN

A-1.1 PROPOSED MAIN FLOOR PLAN

A-1.2 EXISTING BASEMENT

A-1.3 PROPOSED BASEMENT

A-1.4 PROPOSED ROOF PLAN

A-2.0 EXISTING & PROPOSED
ELEVATION - FRONT

A-2.1 EXISTING & PROPOSED
ELEVATION - RIGHT

A-2.2 EXISTING & PROPOSED
ELEVATION - REAR

A-2.3 EXISTING & PROPOSED
ELEVATION - LEFT

SCOPE OF WORK
- SITE PLAN TO BE MODIFIED
- FLOOR PLAN TO BE MODIFIED
- ELEVATIONS TO BE REDESIGNED
- ROOF STRUCTURE TO BE
REPLACED

BUILDING INFORMATION


ADDRESS:
1516 29 AVE SW, CALGARY AB

LEGAL DESCRIPTION:
PLAN 4478P ; BLK 27 ; LOT 7-8

LAND USE
(APPLYING LAND USE CHANGE
LOC2025-0224):
M-C1 d75
MULTI-RESIDENTIAL - CONTEXTUAL
LOW PROFILE

PROPOSED USE:
CAFE & OFFICE

BUSINESS AREA:
1526 sq.ft. (MAIN FLOOR)
1526 sq.ft. (BASEMENT)

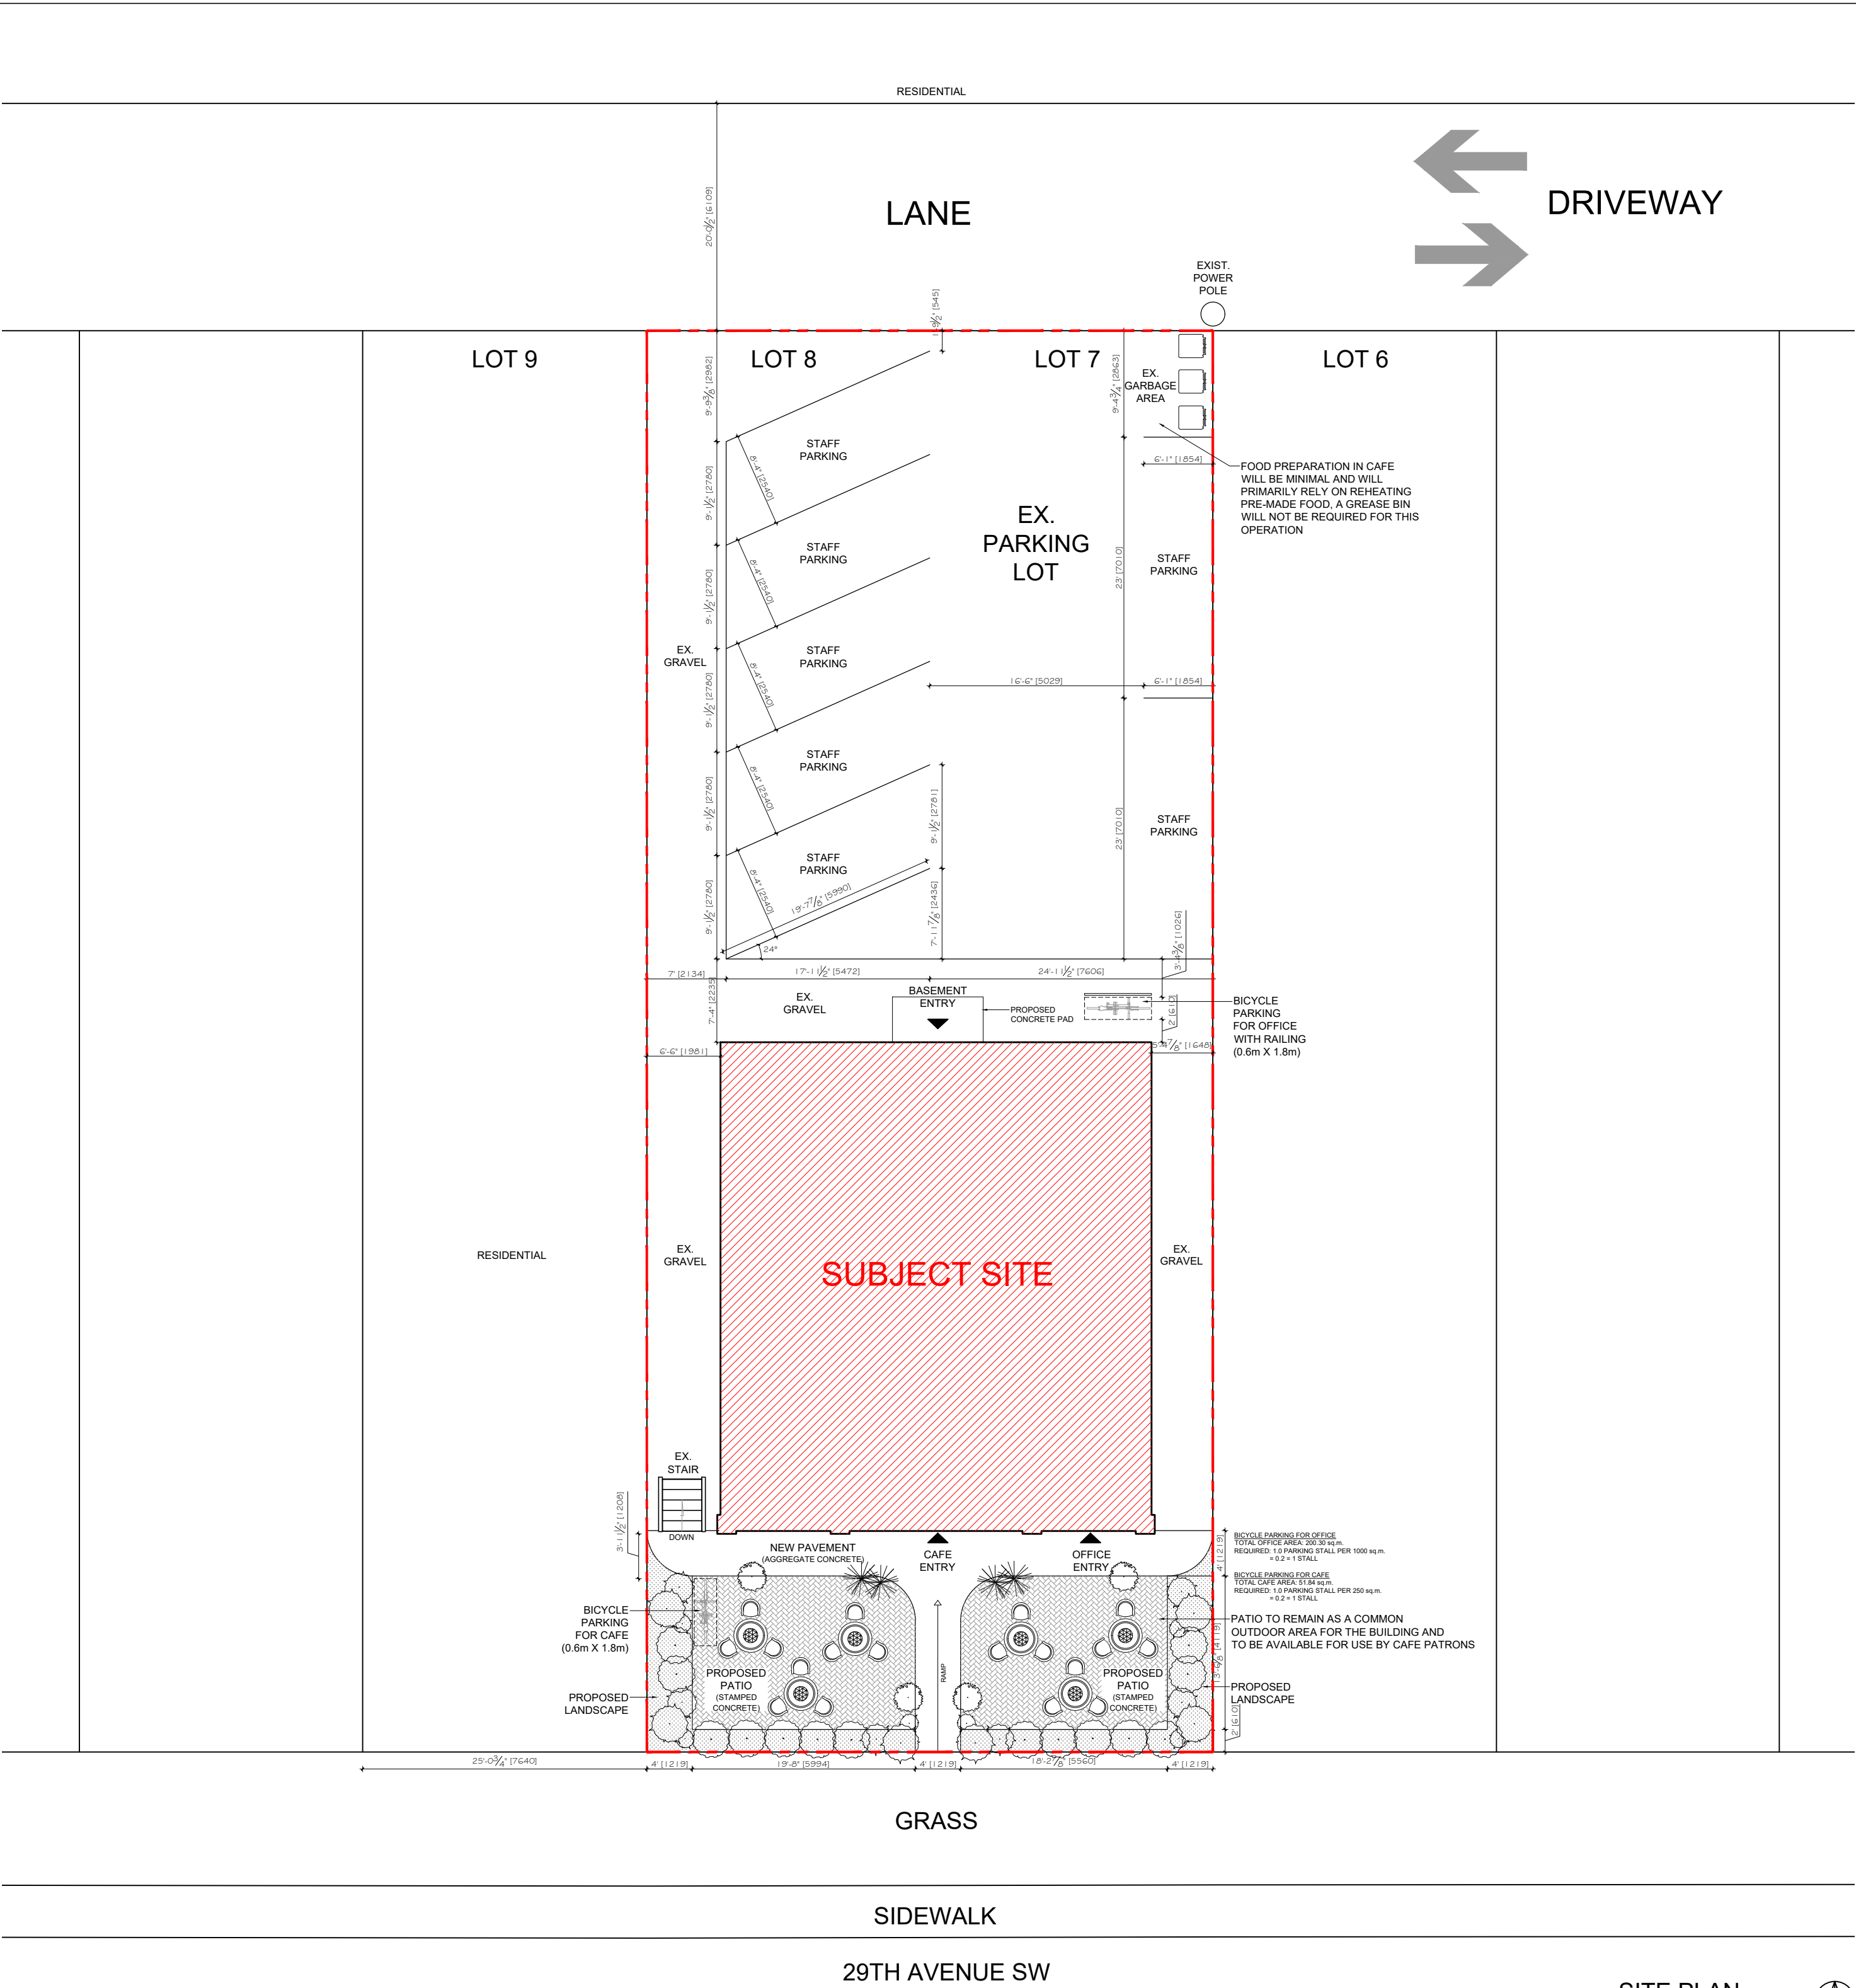

Notes
COPYRIGHT RESERVED. THIS PLAN AND DESIGN IS
AND AT ALL TIMES REMAINS THE EXCLUSIVE PROPERTY
OF VISTA DRAFTING & CONSULTING INC. AND CANNOT BE USED
WITHOUT WRITTEN CONSENT.
DO NOT SCALE THIS DRAWING.
THE CONSTRUCTOR SHALL VERIFY AND BE RESPONSIBLE
FOR ALL DIMENSIONS.
ANY ERRORS OR OMISSIONS SHALL BE REPORTED TO
VISTA DRAFTING & CONSULTING INC. WITHOUT DELAY.

ISSUED ON
JUN 15, 2026
FOR DP REV 1

PLAN 4479P
BLOCK 27
LOT 7&8

Revisions		
No.	Description	Date
0	ISSUED FOR DP	MAR 13, 2026
1	ISSUED FOR DP REV 1	JUN 15, 2026



Project
1516 29 AVE SW

Location
1516 29 AVE SW, CALGARY, AB T2T 1M3

Drawing Title

**DRAWING LIST,
SCOPE OF WORK,
SITE PLAN**

Drawn By:	M. T.	Date:	JUN 2026
Designed By:	A. N.	Scale:	As Shown
		Job Number	250910
Drawing Number	Rev. No.		
A-0	1		

 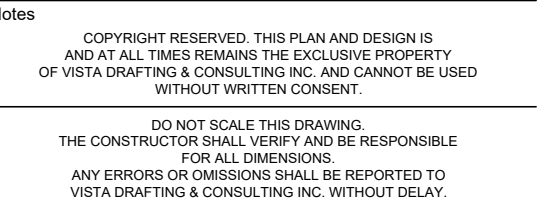

**ISSUED ON
JUN 15, 2026
FOR DP REV 1**

Revisions	
No.	Description
0	ISSUED FOR DP
1	ISSUED FOR DP REV 1


1516 29 AVE SW

1516 29 AVE SW, CALGARY, AB T2T 1M3

EXISTING & PROPOSED ELEVATION - FRONT

Job Number 250910

Drawing Number	Rev. No.
A-2.0	1

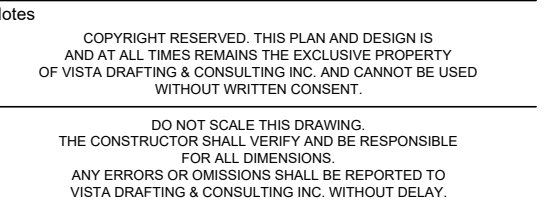


PLAN 4479P
BLOCK 27
LOT 7&8

Revisions	Description	Date
0	ISSUED FOR DP	MAR 13, 2026
1	ISSUED FOR DP REV 1	JUN 15, 2026

1516 29 AVE SW, CALGARY, AB T2T 1M3

EXISTING & PROPOSED ELEVATION - RIGHT

Drawing Number A-2.1	Rev. No. 
--------------------------------	---


 


UNPROTECTED OPENING LIMITS ALLOWED FOR EAST ELEVATION

A5 PER N.B.C. AB ED. TABLE 3.2.3.1.-B
MAX AREA: 66.13 sqm = 80 sqm
RATIO: LESS THAN 3:1
LIMITING DISTANCE: 1.65 m = 1.5 m
ALLOWED FOR UNPROTECTED OPENINGS: 75%

WINDOW 1: 4' X 2'-2" = 0.81 sqm
WINDOW 2: 4' X 2'-2" = 0.81 sqm
WINDOW 3: 4' X 4' = 1.49 sqm
UNPROTECTED OPENING IN TOTAL: 3.11 sqm / 66.13 sqm X 100% = 4.70%
≤ 7%

A5 PER N.B.C. AB ED. TABLE 3.2.3.7.
OCCUPANCY CLASSIFICATION: GROUP D
MAX. AREA OF UNPROTECTED OPENINGS: 0 TO 10
MIN. REQUIRED F-R: 1-1 HR
TYPE OF CONSTRUCTION: NONCOMBUSTIBLE
TYPE OF CLADDING: NONCOMBUSTIBLE

 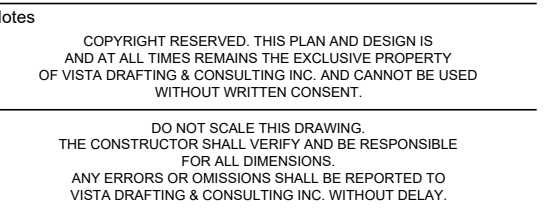

**ISSUED ON
JUN 15, 2026
FOR DP REV 1**

Revisions		
No.	Description	Date
0	ISSUED FOR DP	MAR 13, 2026
1	ISSUED FOR DP REV 1	JUN 15, 2026

Drawing Title



**EXISTING & PROPOSED
ELEVATION - REAR**

Drawing Number A-2.2	Rev. No. 
--------------------------------	---

Notes

COPYRIGHT RESERVED. THIS PLAN AND DESIGN IS AND AT ALL TIMES REMAINS THE EXCLUSIVE PROPERTY OF VISTA DRAFTING & CONSULTING INC. AND CANNOT BE USED WITHOUT WRITTEN CONSENT.

DO NOT SCALE THIS DRAWING. THE CONSTRUCTOR SHALL VERIFY AND BE RESPONSIBLE FOR ALL DIMENSIONS. ANY ERRORS OR OMISSIONS SHALL BE REPORTED TO VISTA DRAFTING & CONSULTING INC. WITHOUT DELAY.

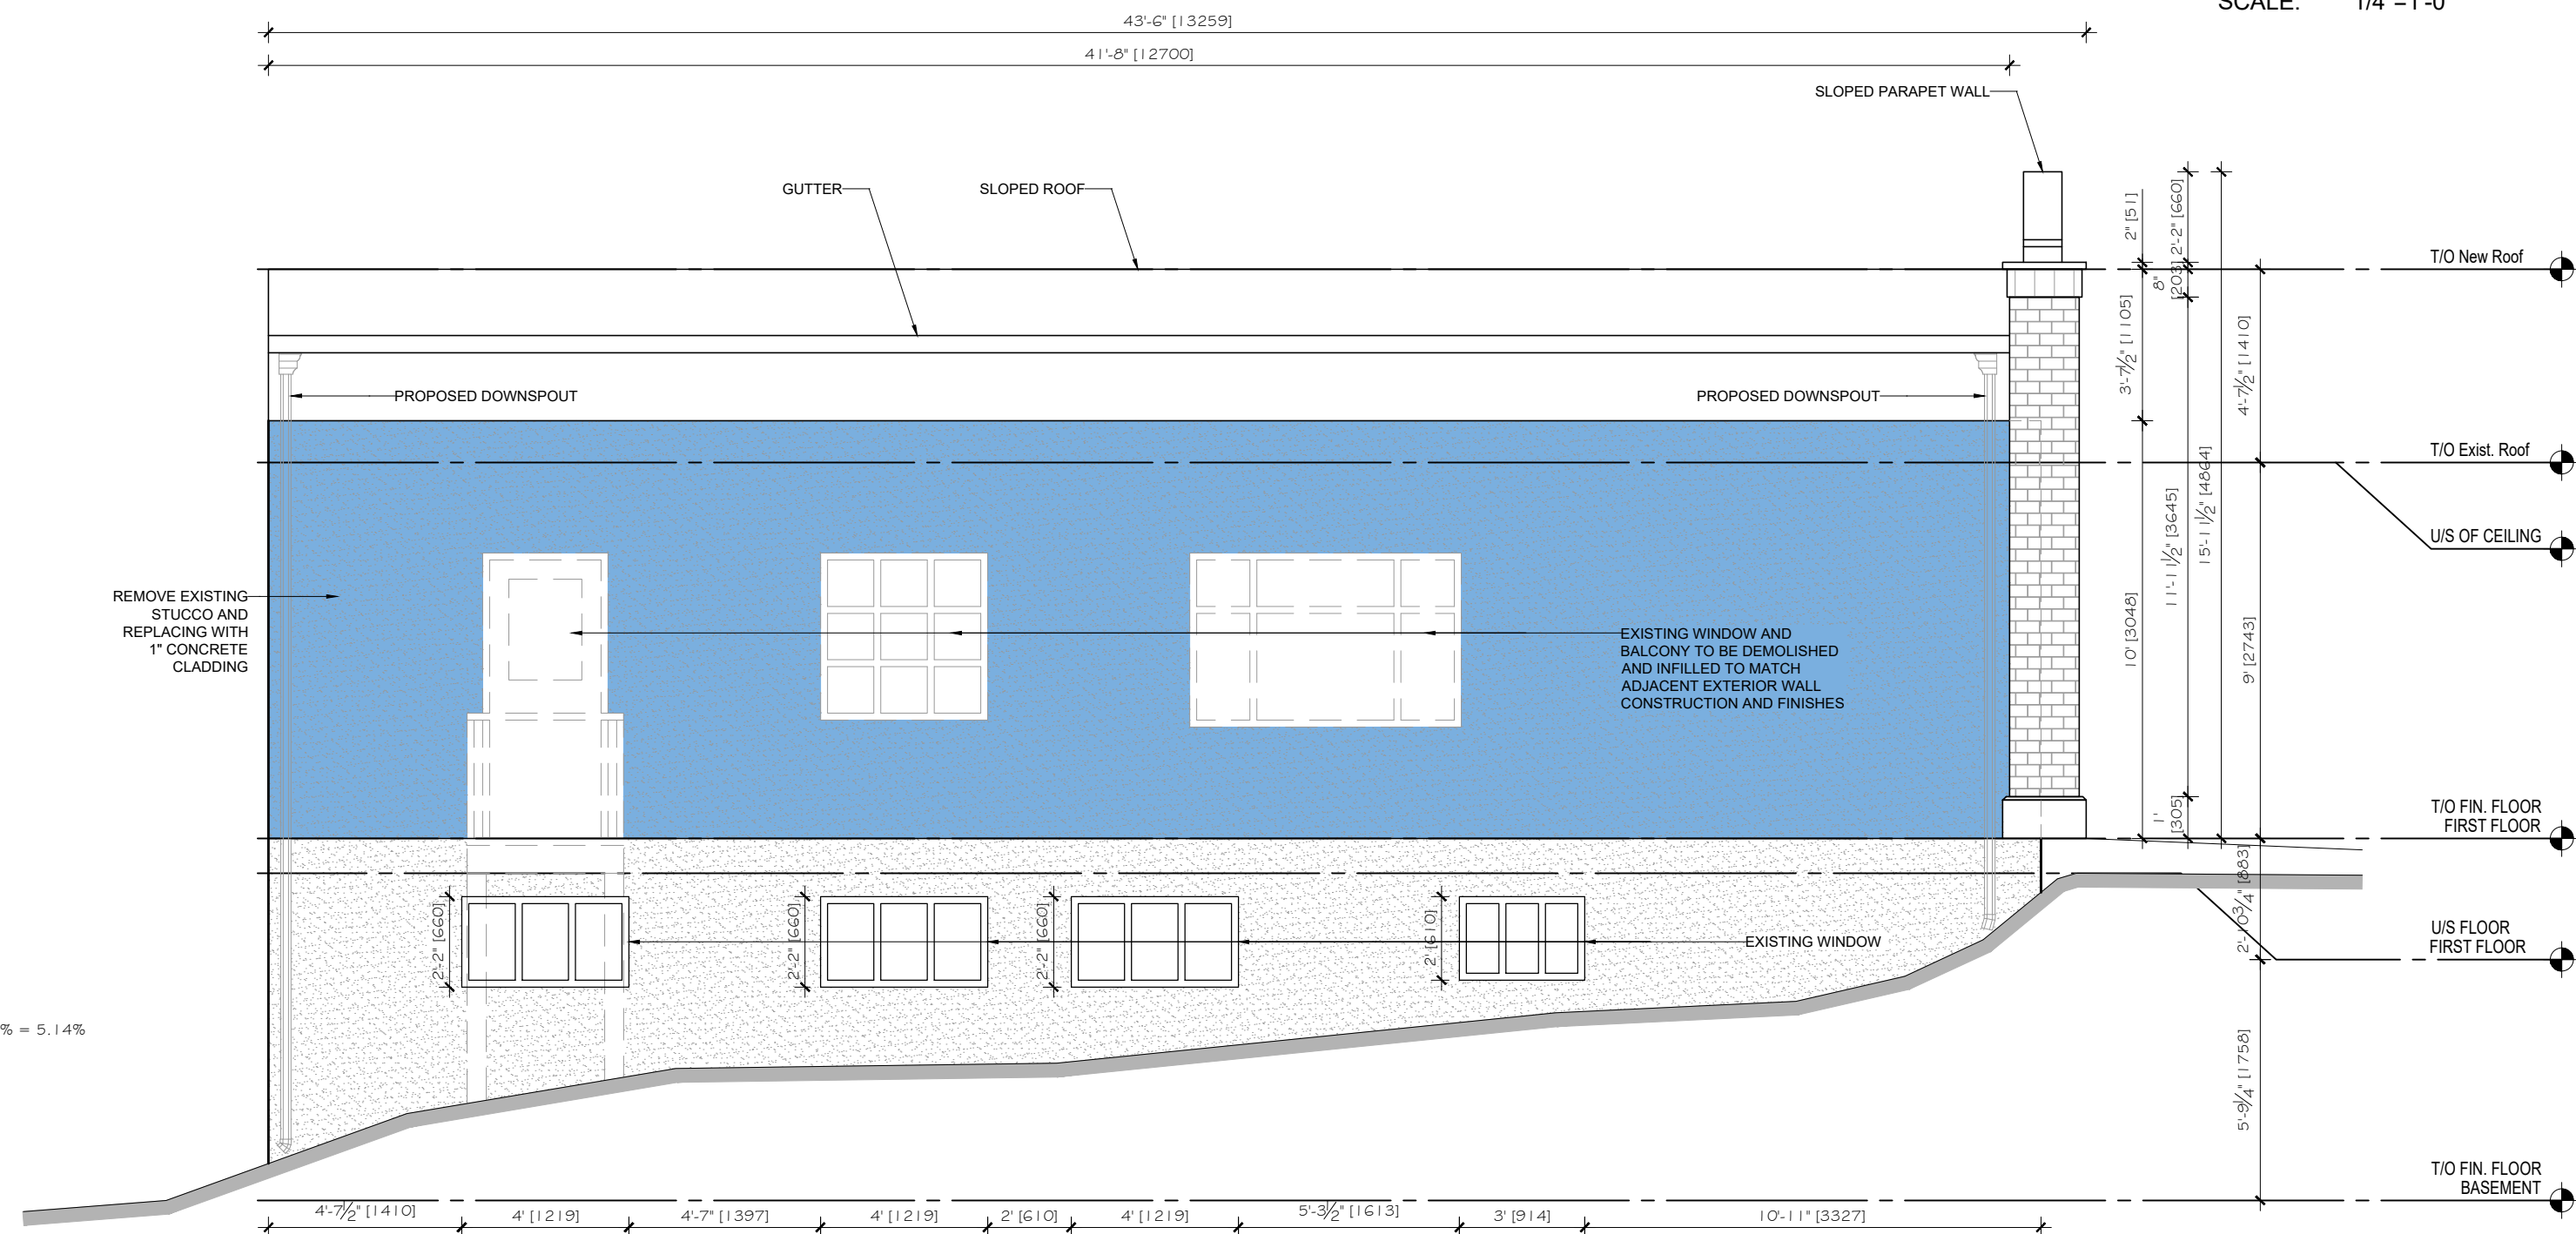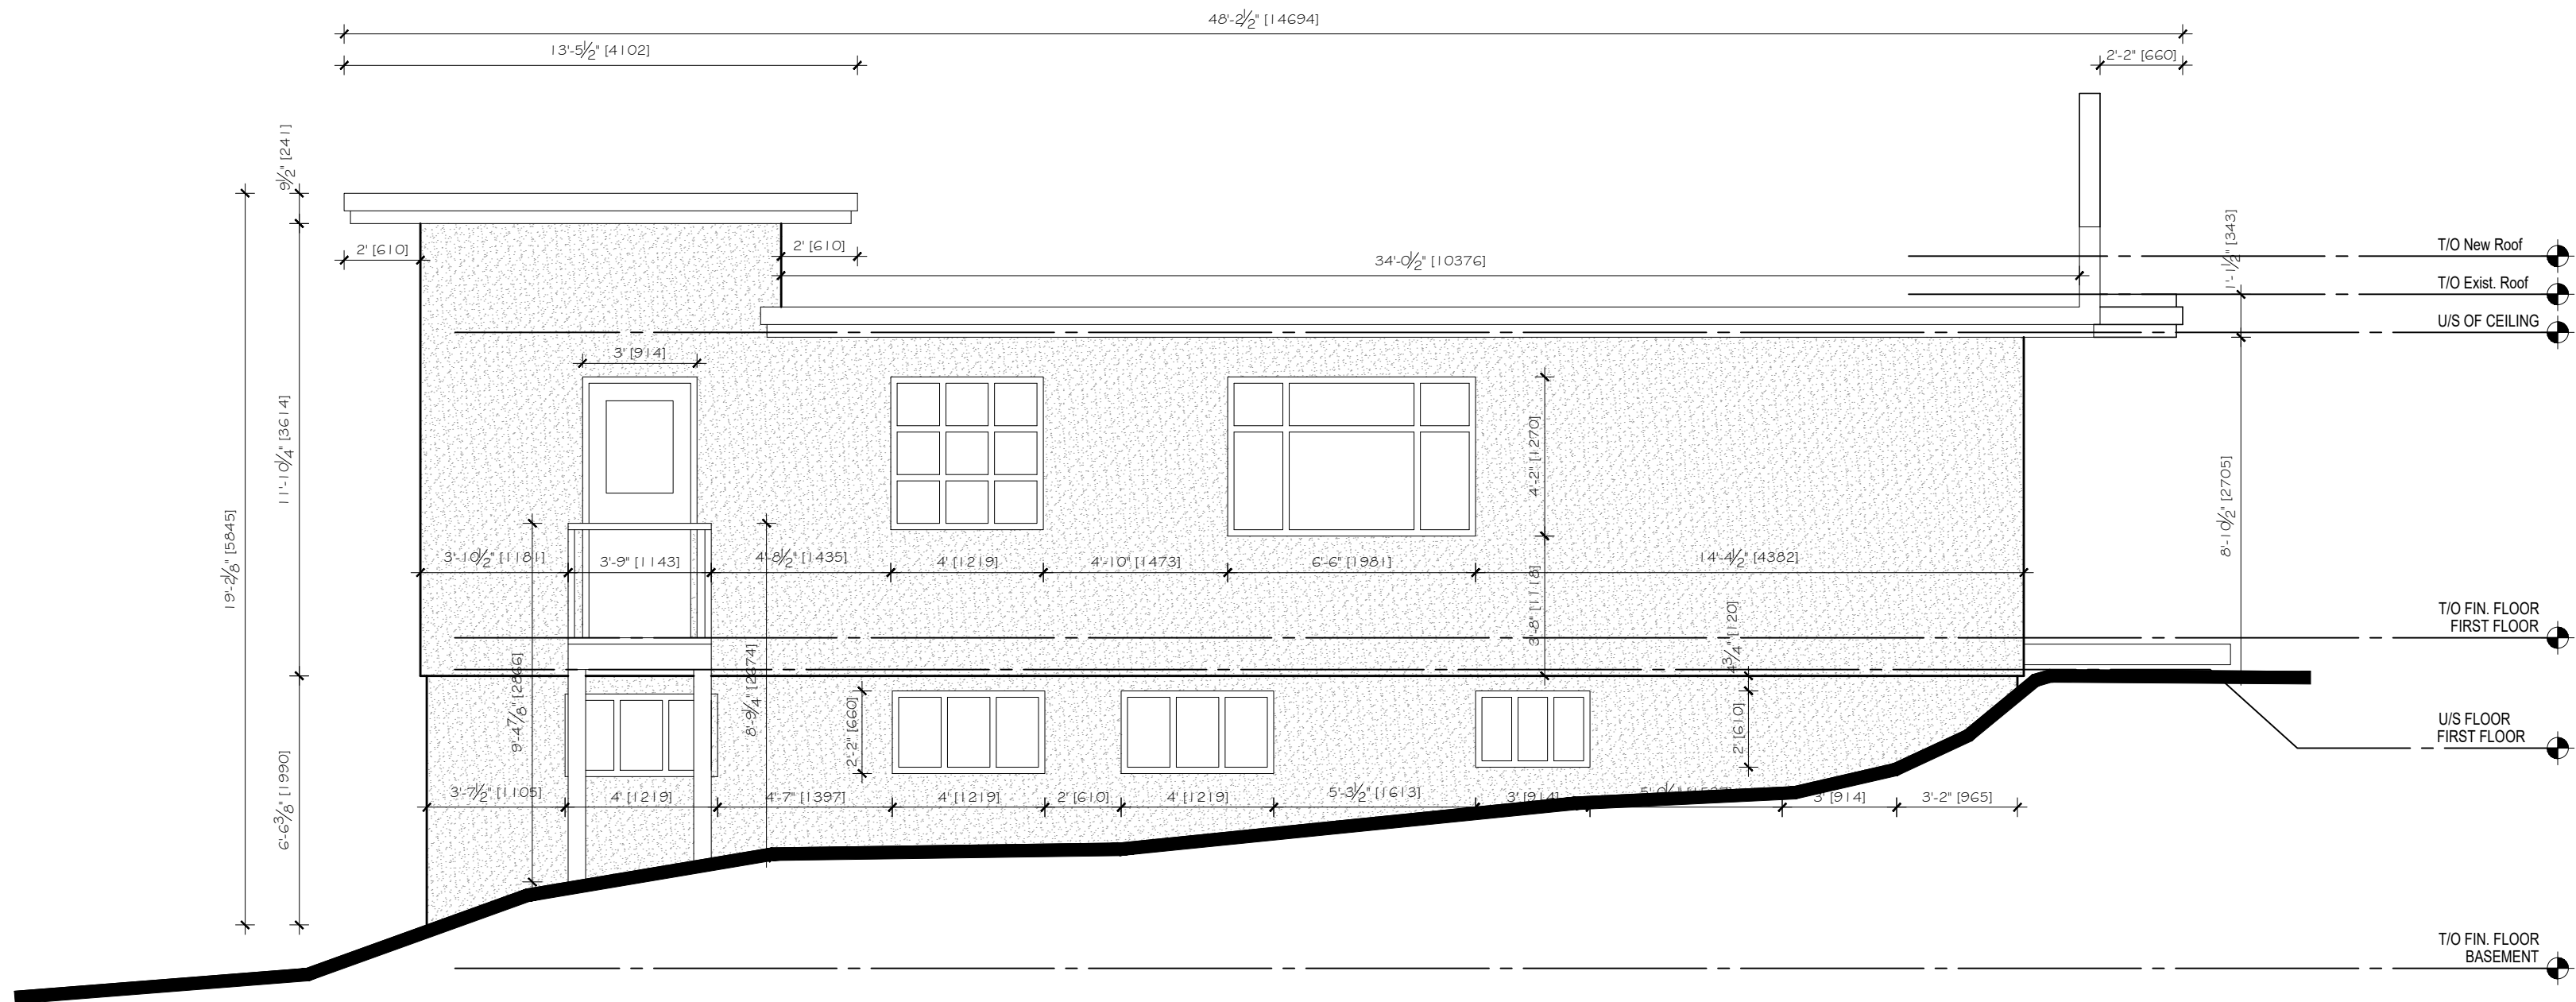

UNPROTECTED OPENING LIMITS ALLOWED FOR EAST ELEVATION

AS PER N.B.C. AB ED. TABLE 3.2.3.1 -B
MAX AREA: 56.19 sqm = 60 sqm
RATIO: LESS THAN 3:1
LIMITING DISTANCE: 1.98 m = 1.5 m
ALLOWED FOR UNPROTECTED OPENINGS: 0%

WINDOW 1: 4' X 2'-2" = 0.81 sqm
WINDOW 2: 4' X 2'-2" = 0.81 sqm
WINDOW 3: 4' X 2'-2" = 0.81 sqm
WINDOW 4: 3' X 2' = 0.56 sqm
UNPROTECTED OPENINGS IN TOTAL: 2.99 sqm / 56.19 sqm X 100% = 5.14%
< 0%

AS PER N.B.C. AB ED. TABLE 3.2.3.7.
OCCUPANCY CLASSIFICATION: GROUP D
MAX. AREA OF UNPROTECTED OPENINGS: 0 TO 10
MIN. REQUIRED F.R.R.: 1 HR
TYPE OF CONSTRUCTION: NONCOMBUSTIBLE
TYPE OF CLADDING: NONCOMBUSTIBLE

ISSUED ON
JUN 15, 2026
FOR DP REV 1

PLAN 4479P
BLOCK 27
LOT 7&8

Revisions		
No.	Description	Date
0	ISSUED FOR DP	MAR 13, 2026
1	ISSUED FOR DP REV 1	JUN 15, 2026

Project
1516 29 AVE SW

Location
1516 29 AVE SW, CALGARY, AB T2T 1M3

Drawing Title
**EXISTING & PROPOSED
ELEVATION - LEFT**

Drawn By:	M. T.	Date:	JUN 2026
Designed By:	A. N.	Scale:	As Shown
		Job Number	250910
Drawing Number	A-2.3		
Rev. No.	1		



SCALE 1:150

