



SCOPE OF WORK
- 1 NEW WINDOW

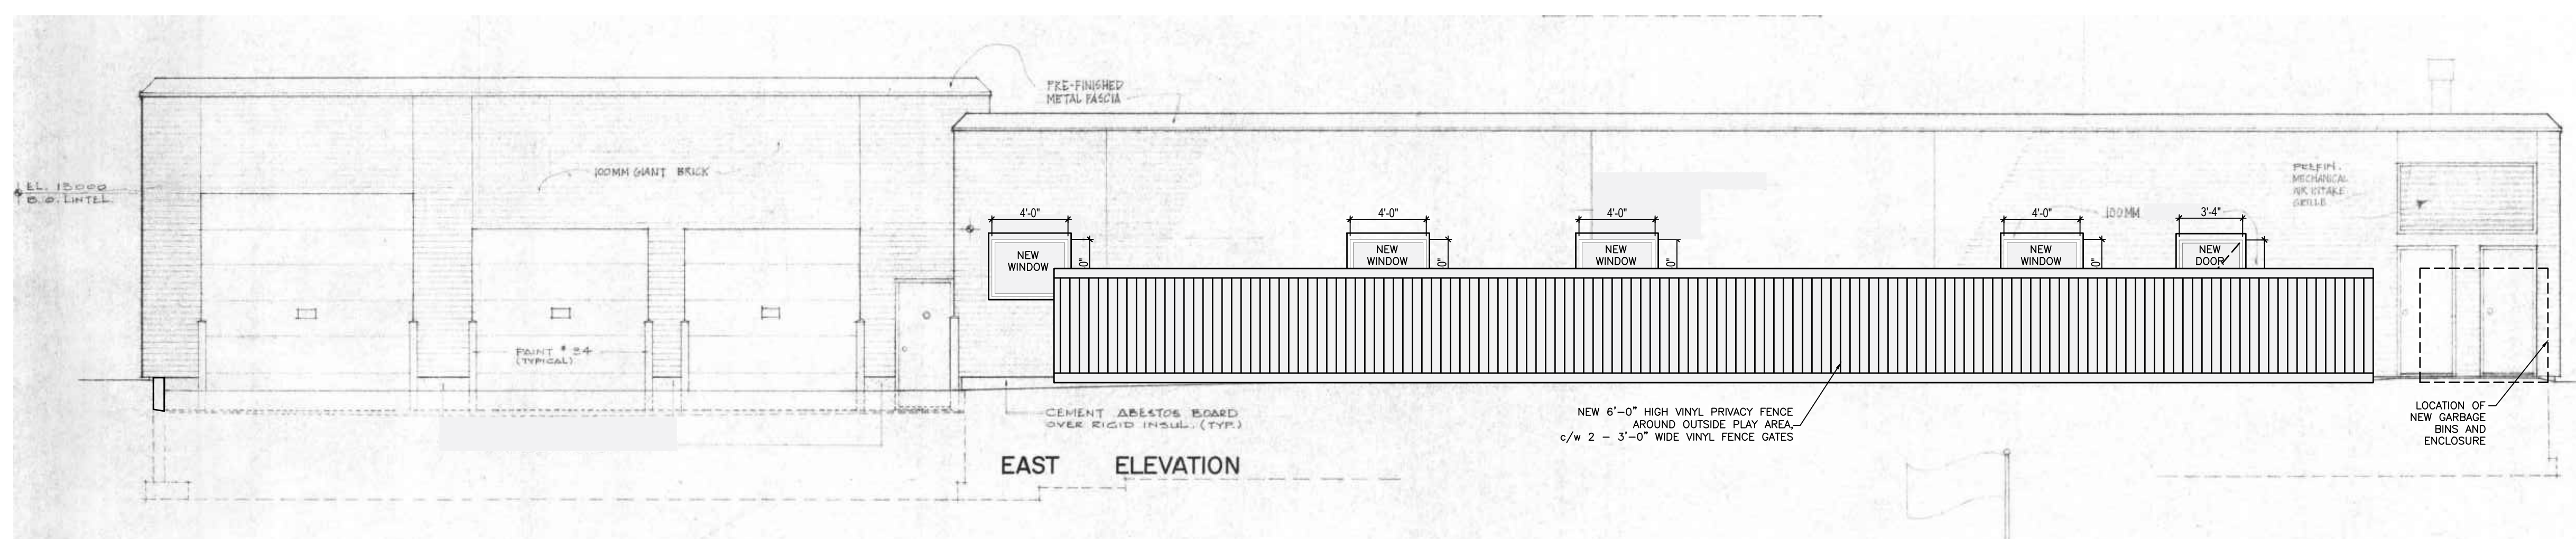

SCOPE OF WORK
- 4 NEW WINDOWS
- 1 EGRESS DOOR
- VINYL PRIVACY FENCE AROUND OUTDOOR PLAY AREA
c/w EGRESS GATES (w/ PANIC HARDWARE)

Key Plan:

Seal:

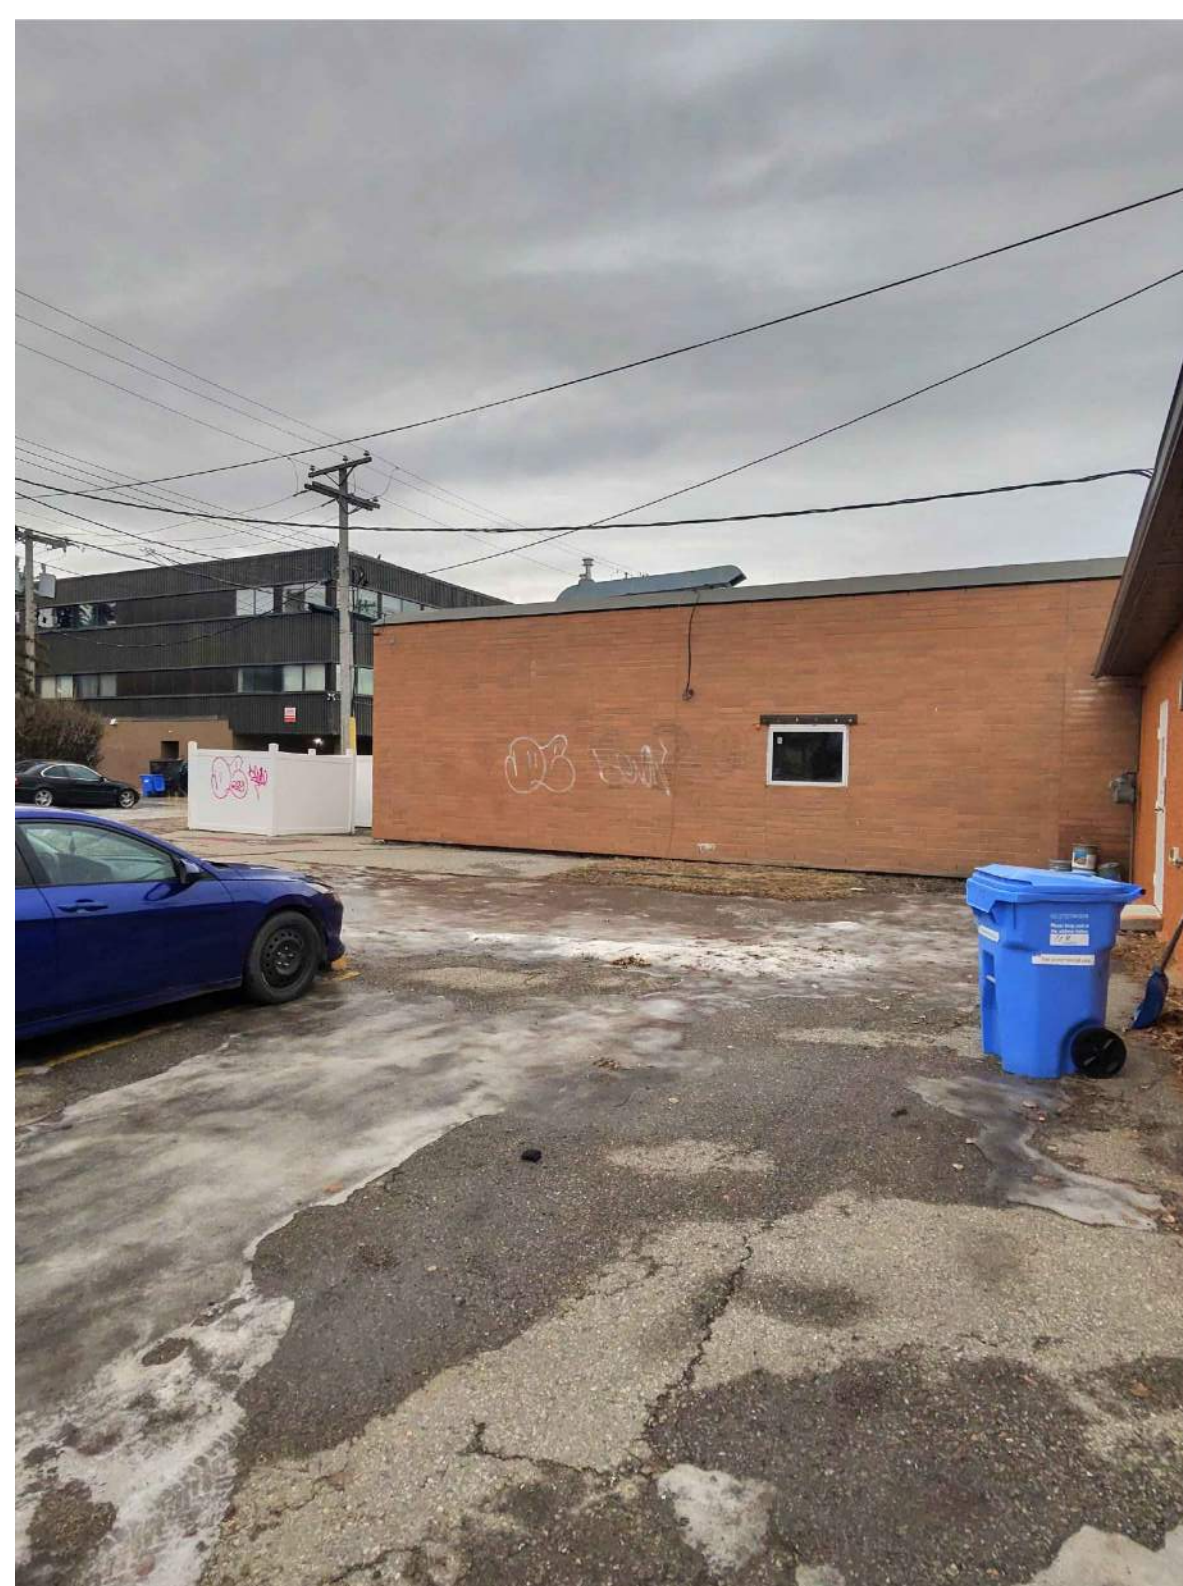

NORTH ELEVATION



EAST ELEVATION



EAST ELEVATION



EAST ELEVATION



EAST ELEVATION

Notes:
• Copyright reserved.
• This drawing, its contents and designs are and remain at all times the property of Green Birch Architecture Inc. and cannot be used or reproduced in whole or in part without the expressed written consent of Green Birch Architecture Inc.
• These drawings and dimensions are not to be scaled.
• All dimensions are to face of stud unless noted otherwise.
• Contractor must verify all dimensions, spans, drawings, details and specifications prior to start of construction.
• Any discrepancies, errors or omissions are to be reported to Green Birch Architecture Inc. prior to a start of construction.

Project Title:

The Learn & Play Society
(Childcare Facility)

Legal Address:
Lots 34, 35 & 36, Block 9, Plan 2074 HB

Municipal Address:
122 Bonness Centre NW Calgary, AB

1. Issued for Review 10 Mar 2026

2. Issued for DP 11 Mar 2026

Drawing Title:
EXTERIOR BUILDING ELEVATIONS

Scale:
As Indicated
Date:
11 March 2026
Issued for:
Development Permit

Sheet No.:
A400