


QUARRY PARK - #1106 CANNABIS

CALGARY, ALBERTA

- ISSUED FOR DEVELOPMENT PERMIT (CHANGE OF USE) -



This Drawing is the property of the Architects and reproduction is prohibited without their written approval. The Contractor is to check and verify all dimensions and report any discrepancies to the Architect prior to construction. This Drawing is not to be used for construction unless properly signed and sealed by the Architect. This Drawing is not to be scaled.

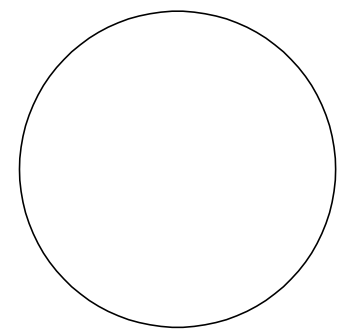

Professional Seal of Architect or Engineer. Valid only when properly signed and sealed

■ Consultant

■ In Collaboration

■ Revisions

No.	Description	Date
1.	IF DP (CHANGE OF USE)	2026.02.25

■ Client

■ Project

QUARRY PARK - #1106 CANNABIS

1106 163 QUARRY PARK BLVD
CALGARY, ALBERTA

■ Drawing


COVER PAGE & TENANT FLOOR PLAN

Drawn by: SJ
Scale: AS NOTED


Checked by: PW
Approval by: PW

Date: FEB 2025
Project No.: 26002-03

A0.0

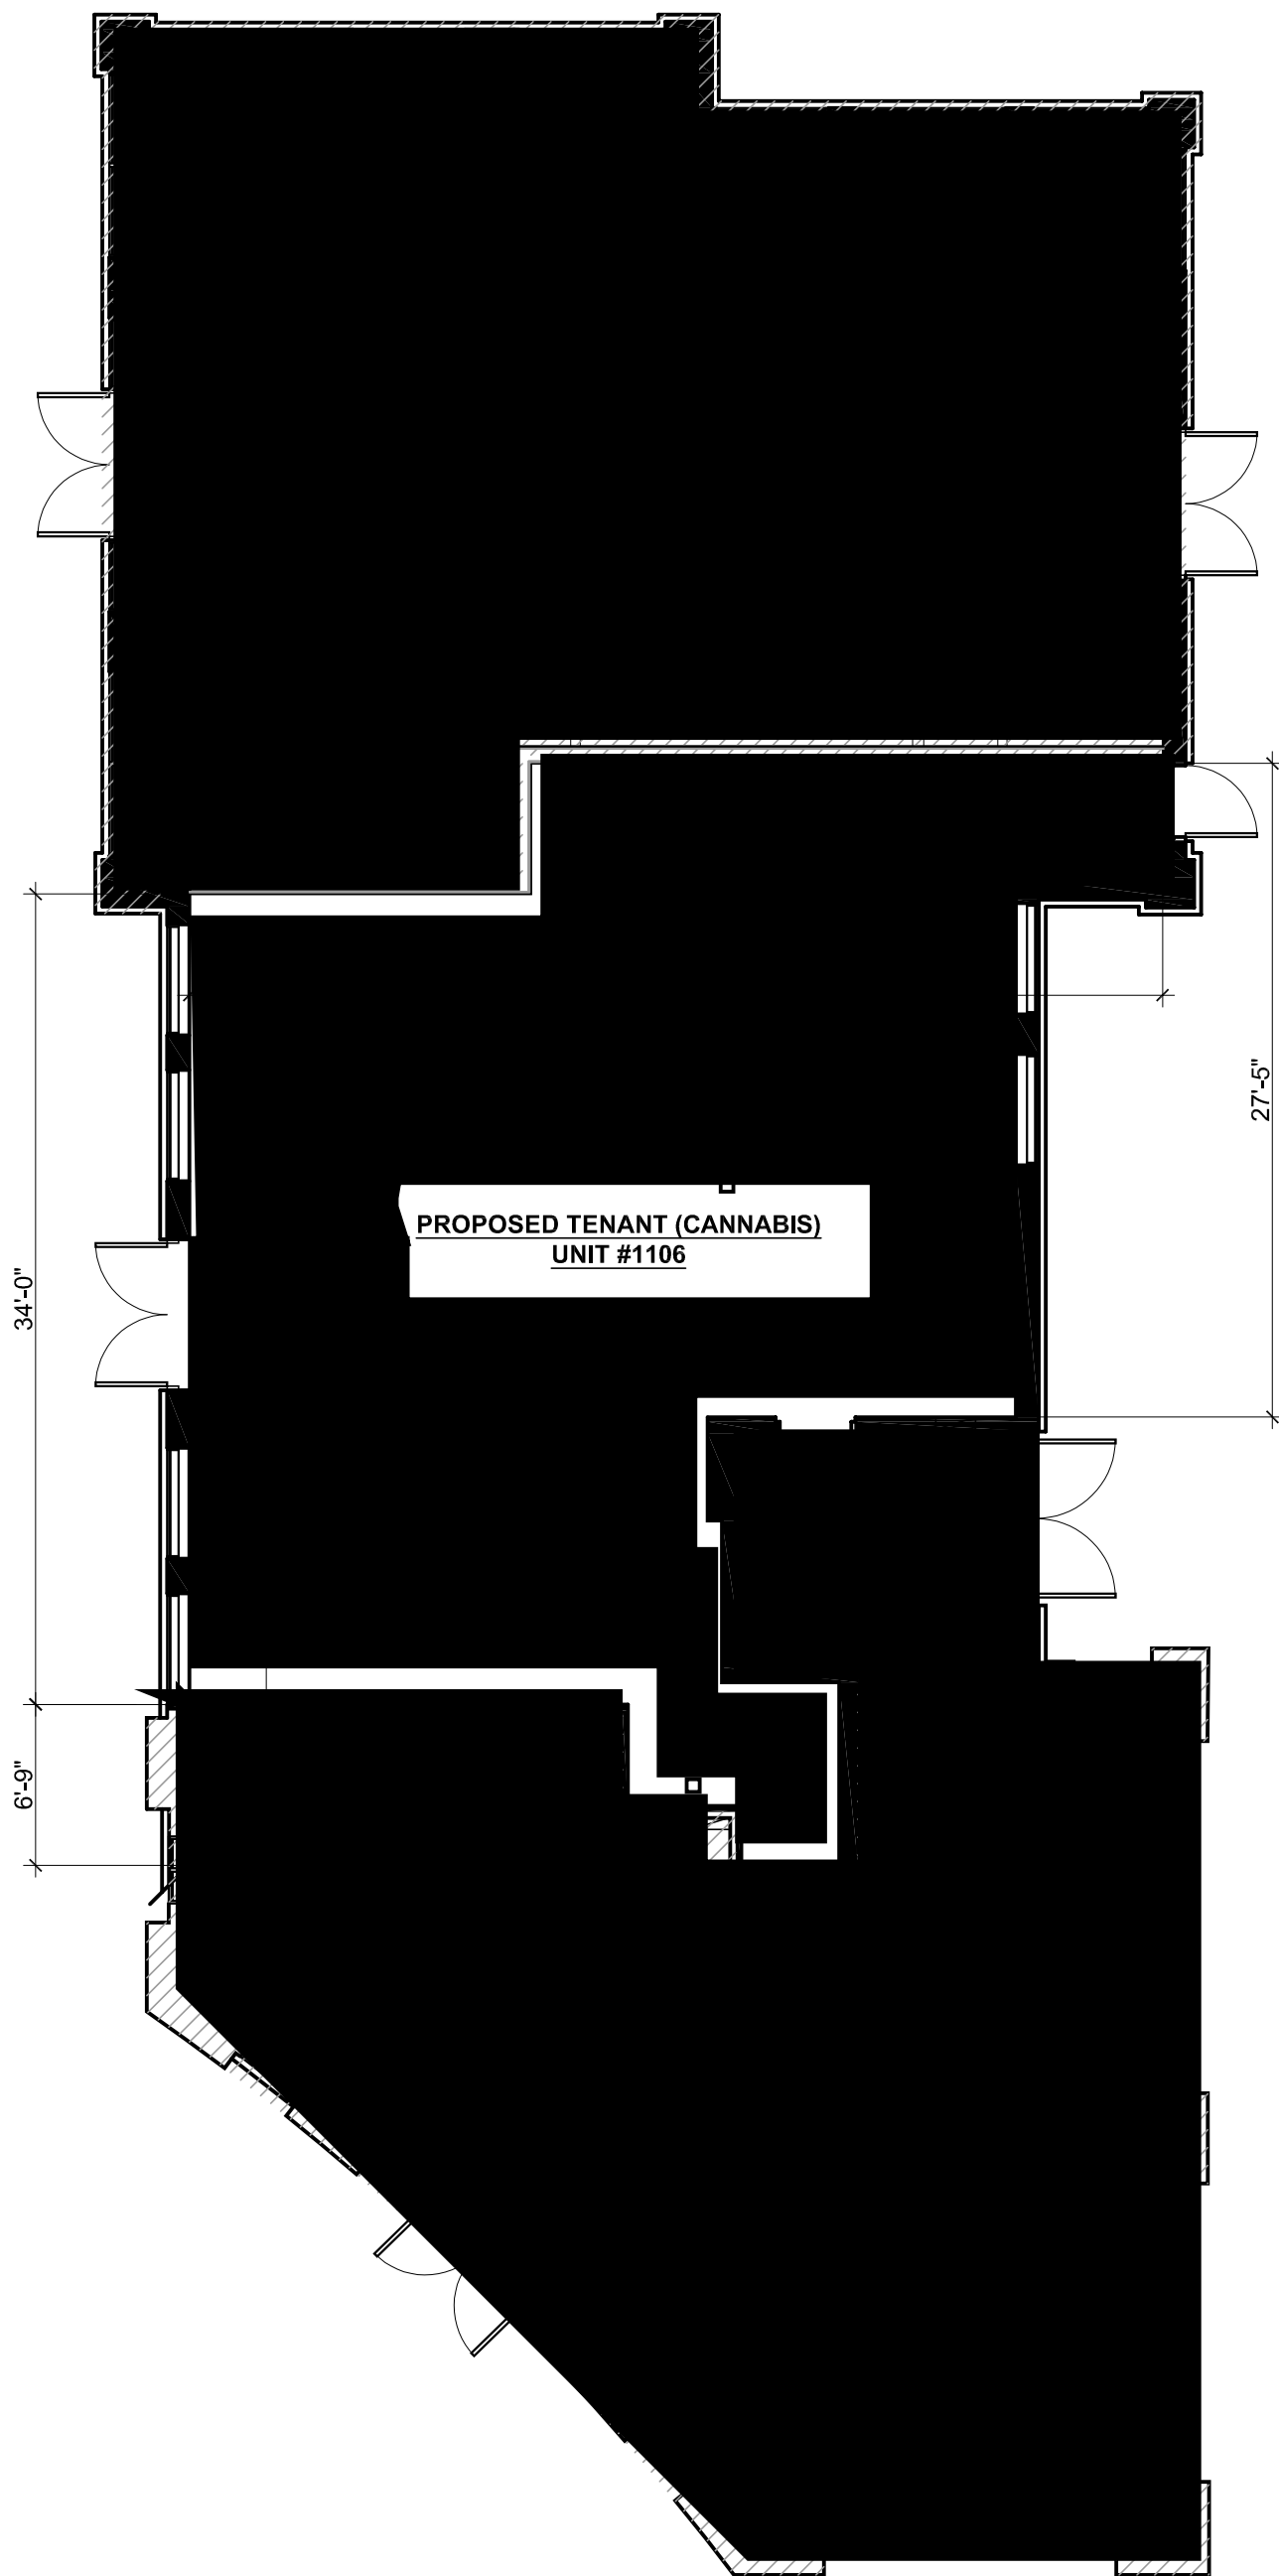

N
1
A1.0
BUILDING FLOOR PLAN
3/32" = 1' - 0"

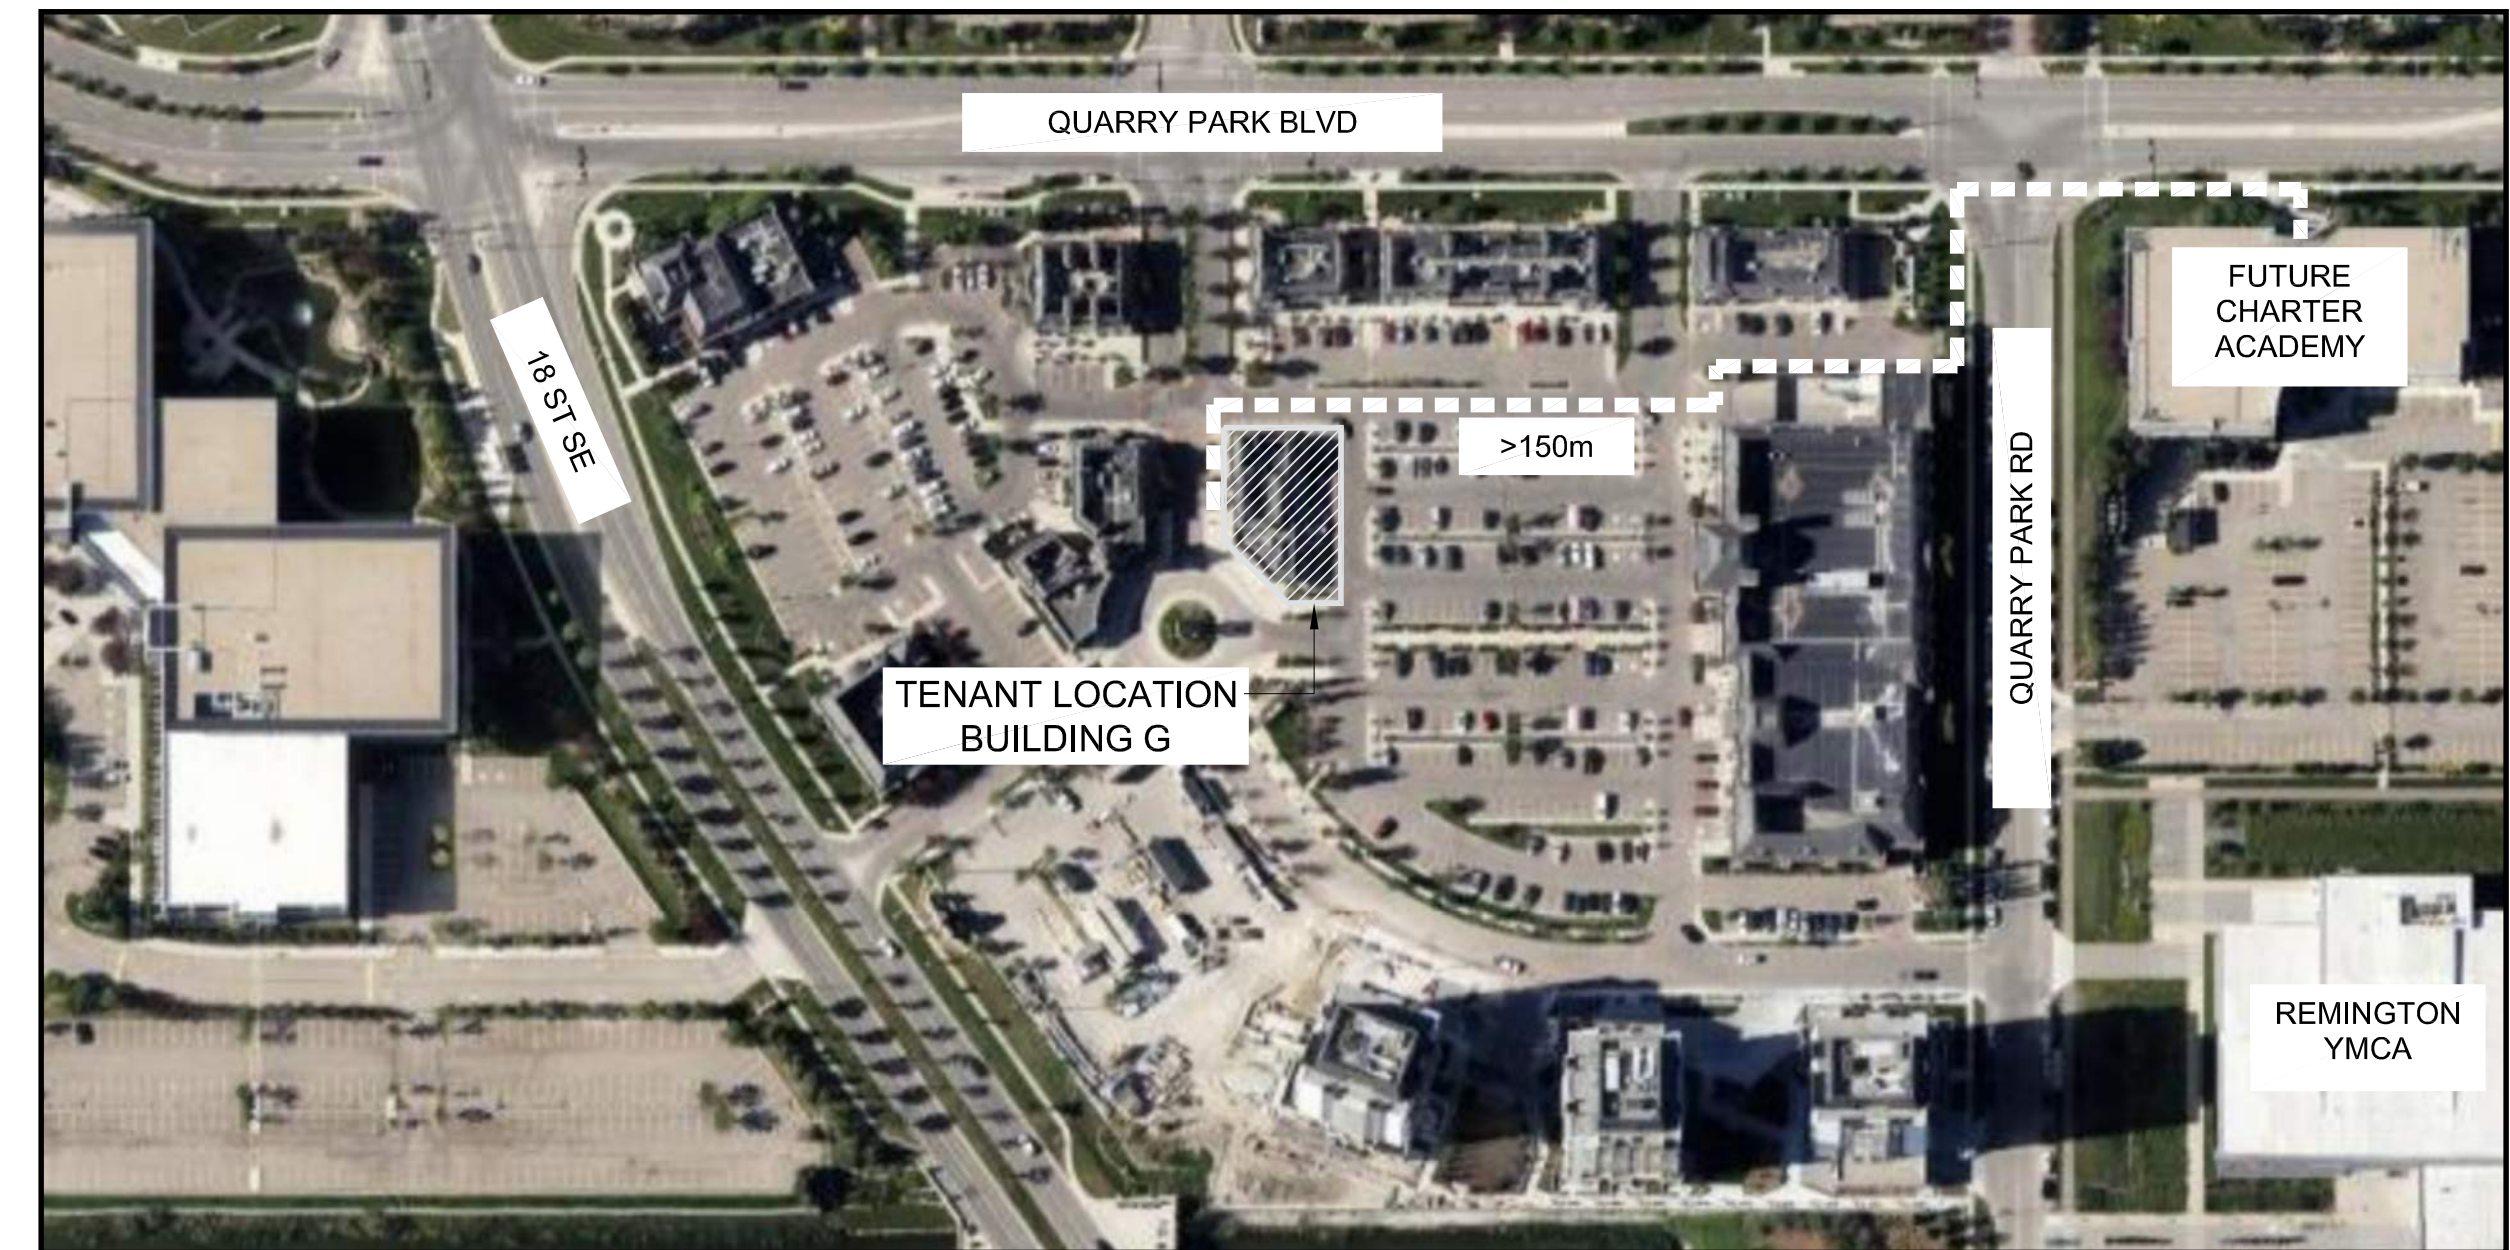

N
1
A1.0
VICINITY PLAN
N.T.S.

SITE INFORMATION		DRAWING LIST	
PROJECT INFORMATION	CHANGE OF USE (RETAIL - CANNABIS)	ARCHITECTURAL	BCW ARCHITECT
LEGAL DESCRIPTION	LOT 6, BLOCK 3, PLAN 1010880	A1.0 COVER PAGE & TENANT FLOOR PLAN	
MUNICIPAL ADDRESS	#1106, 163 QUARRY PARK BLVD SE, CALGARY, AB		
ZONING	DIRECT CONTROL 7922006 SITE 1		
TENANT AREA	126 m ² (1,364 ft ²)		