

15 TEMPLEMONT DR NE - BACKYARD SUITE

MUNICIPAL ADDRESS



15 TEMPLEMONT DR NE
CALGARY, ALBERTA
T1Y 4Z5

LEGAL DESCRIPTION

Plan:7910737;Block:45;Lot:26

BUILDING PERMIT DRAWING PACKAGE

ARCHITECTURAL SHEET LIST	
SHEET NUMBER	SHEET NAME
A000	COVER PAGE
A001	PROJECT INFORMATION
A002	PROJECT INFORMATION
A003	ASSEMBLIES
A004	DOOR AND WINDOW SCHEDULE
A101	SITE PLAN
A102	SITE PLAN - MAIN FLOOR
A103	SPATIAL SEPARATION CALCULATIONS
A201	MAIN FLOOR PROPOSED PLAN
A202	SECOND FLOOR PROPOSED PLAN
A204	ROOF PLAN
A205	FOUNDATION PLAN
A301	ENLARGED KITCHEN
A302	ENLARGED WASHROOM
A401	MAIN FLOOR REFLECTED CEILING PLAN
A402	SECOND FLOOR REFLECTED CEILING PLAN
A501	EXTERIOR ELEVATIONS
A502	EXTERIOR ELEVATIONS
A601	BUILDING SECTIONS
A602	BUILDING SECTIONS
A1601	3D VIEWS

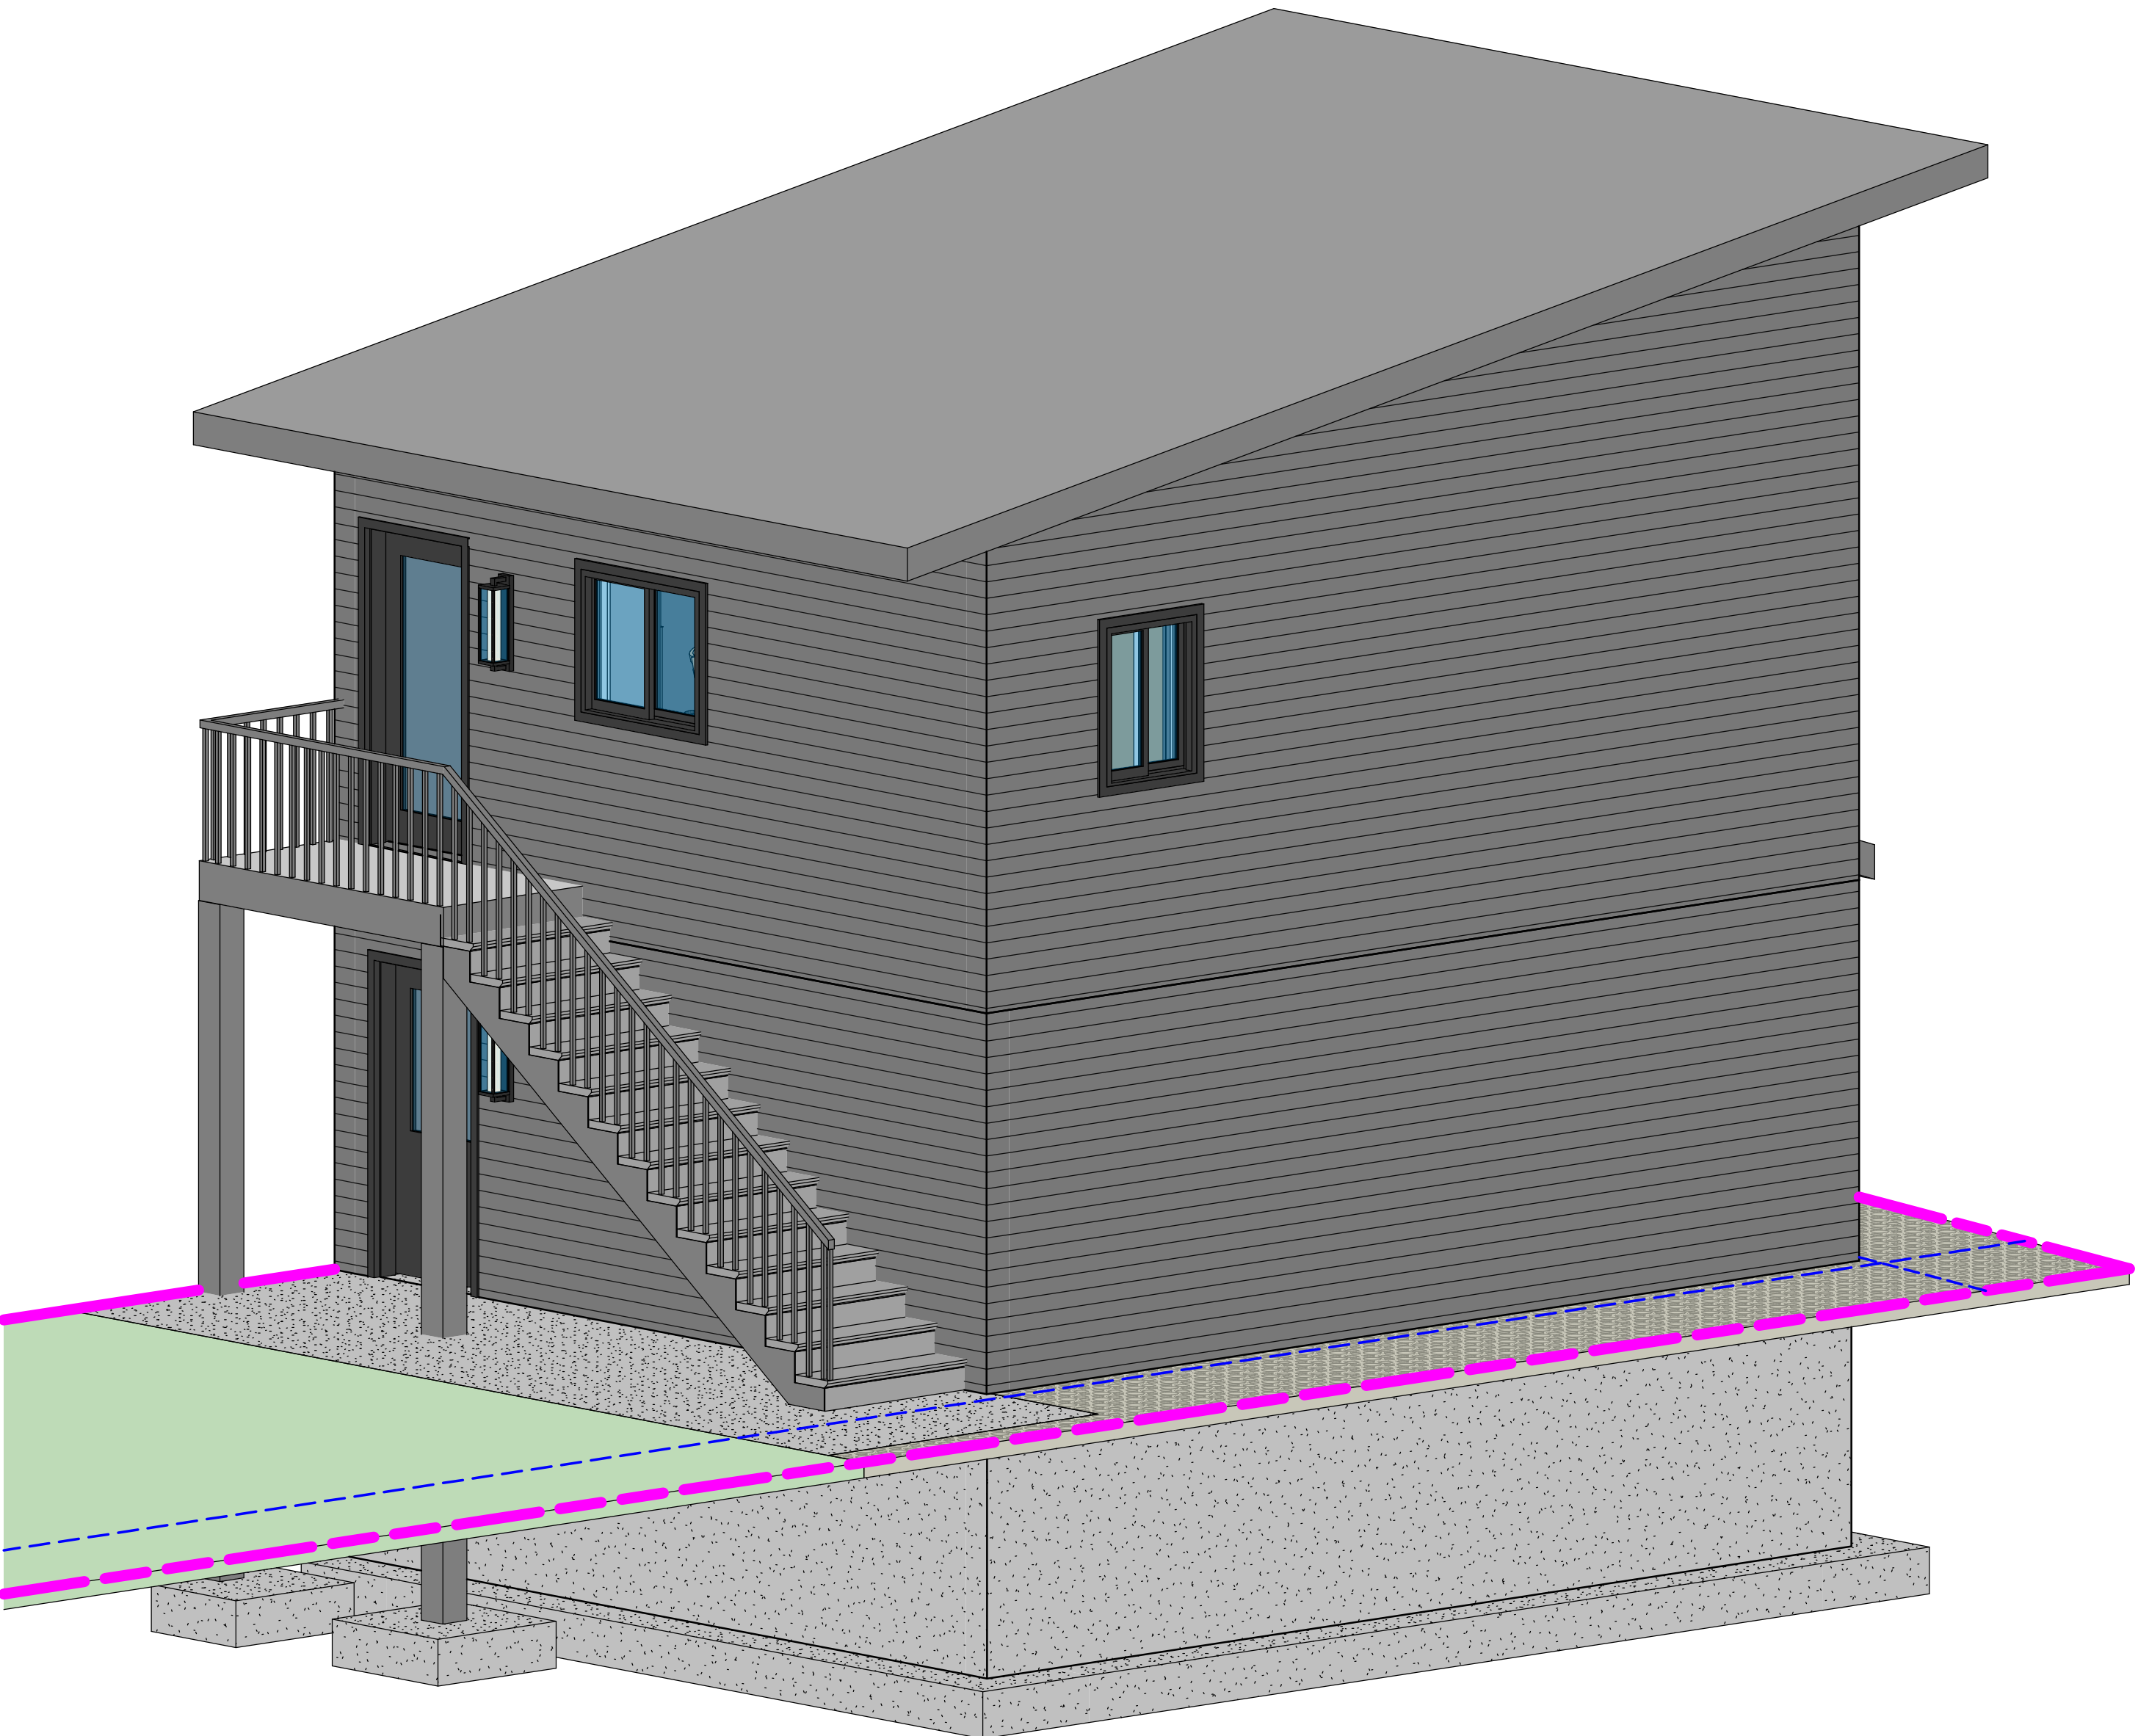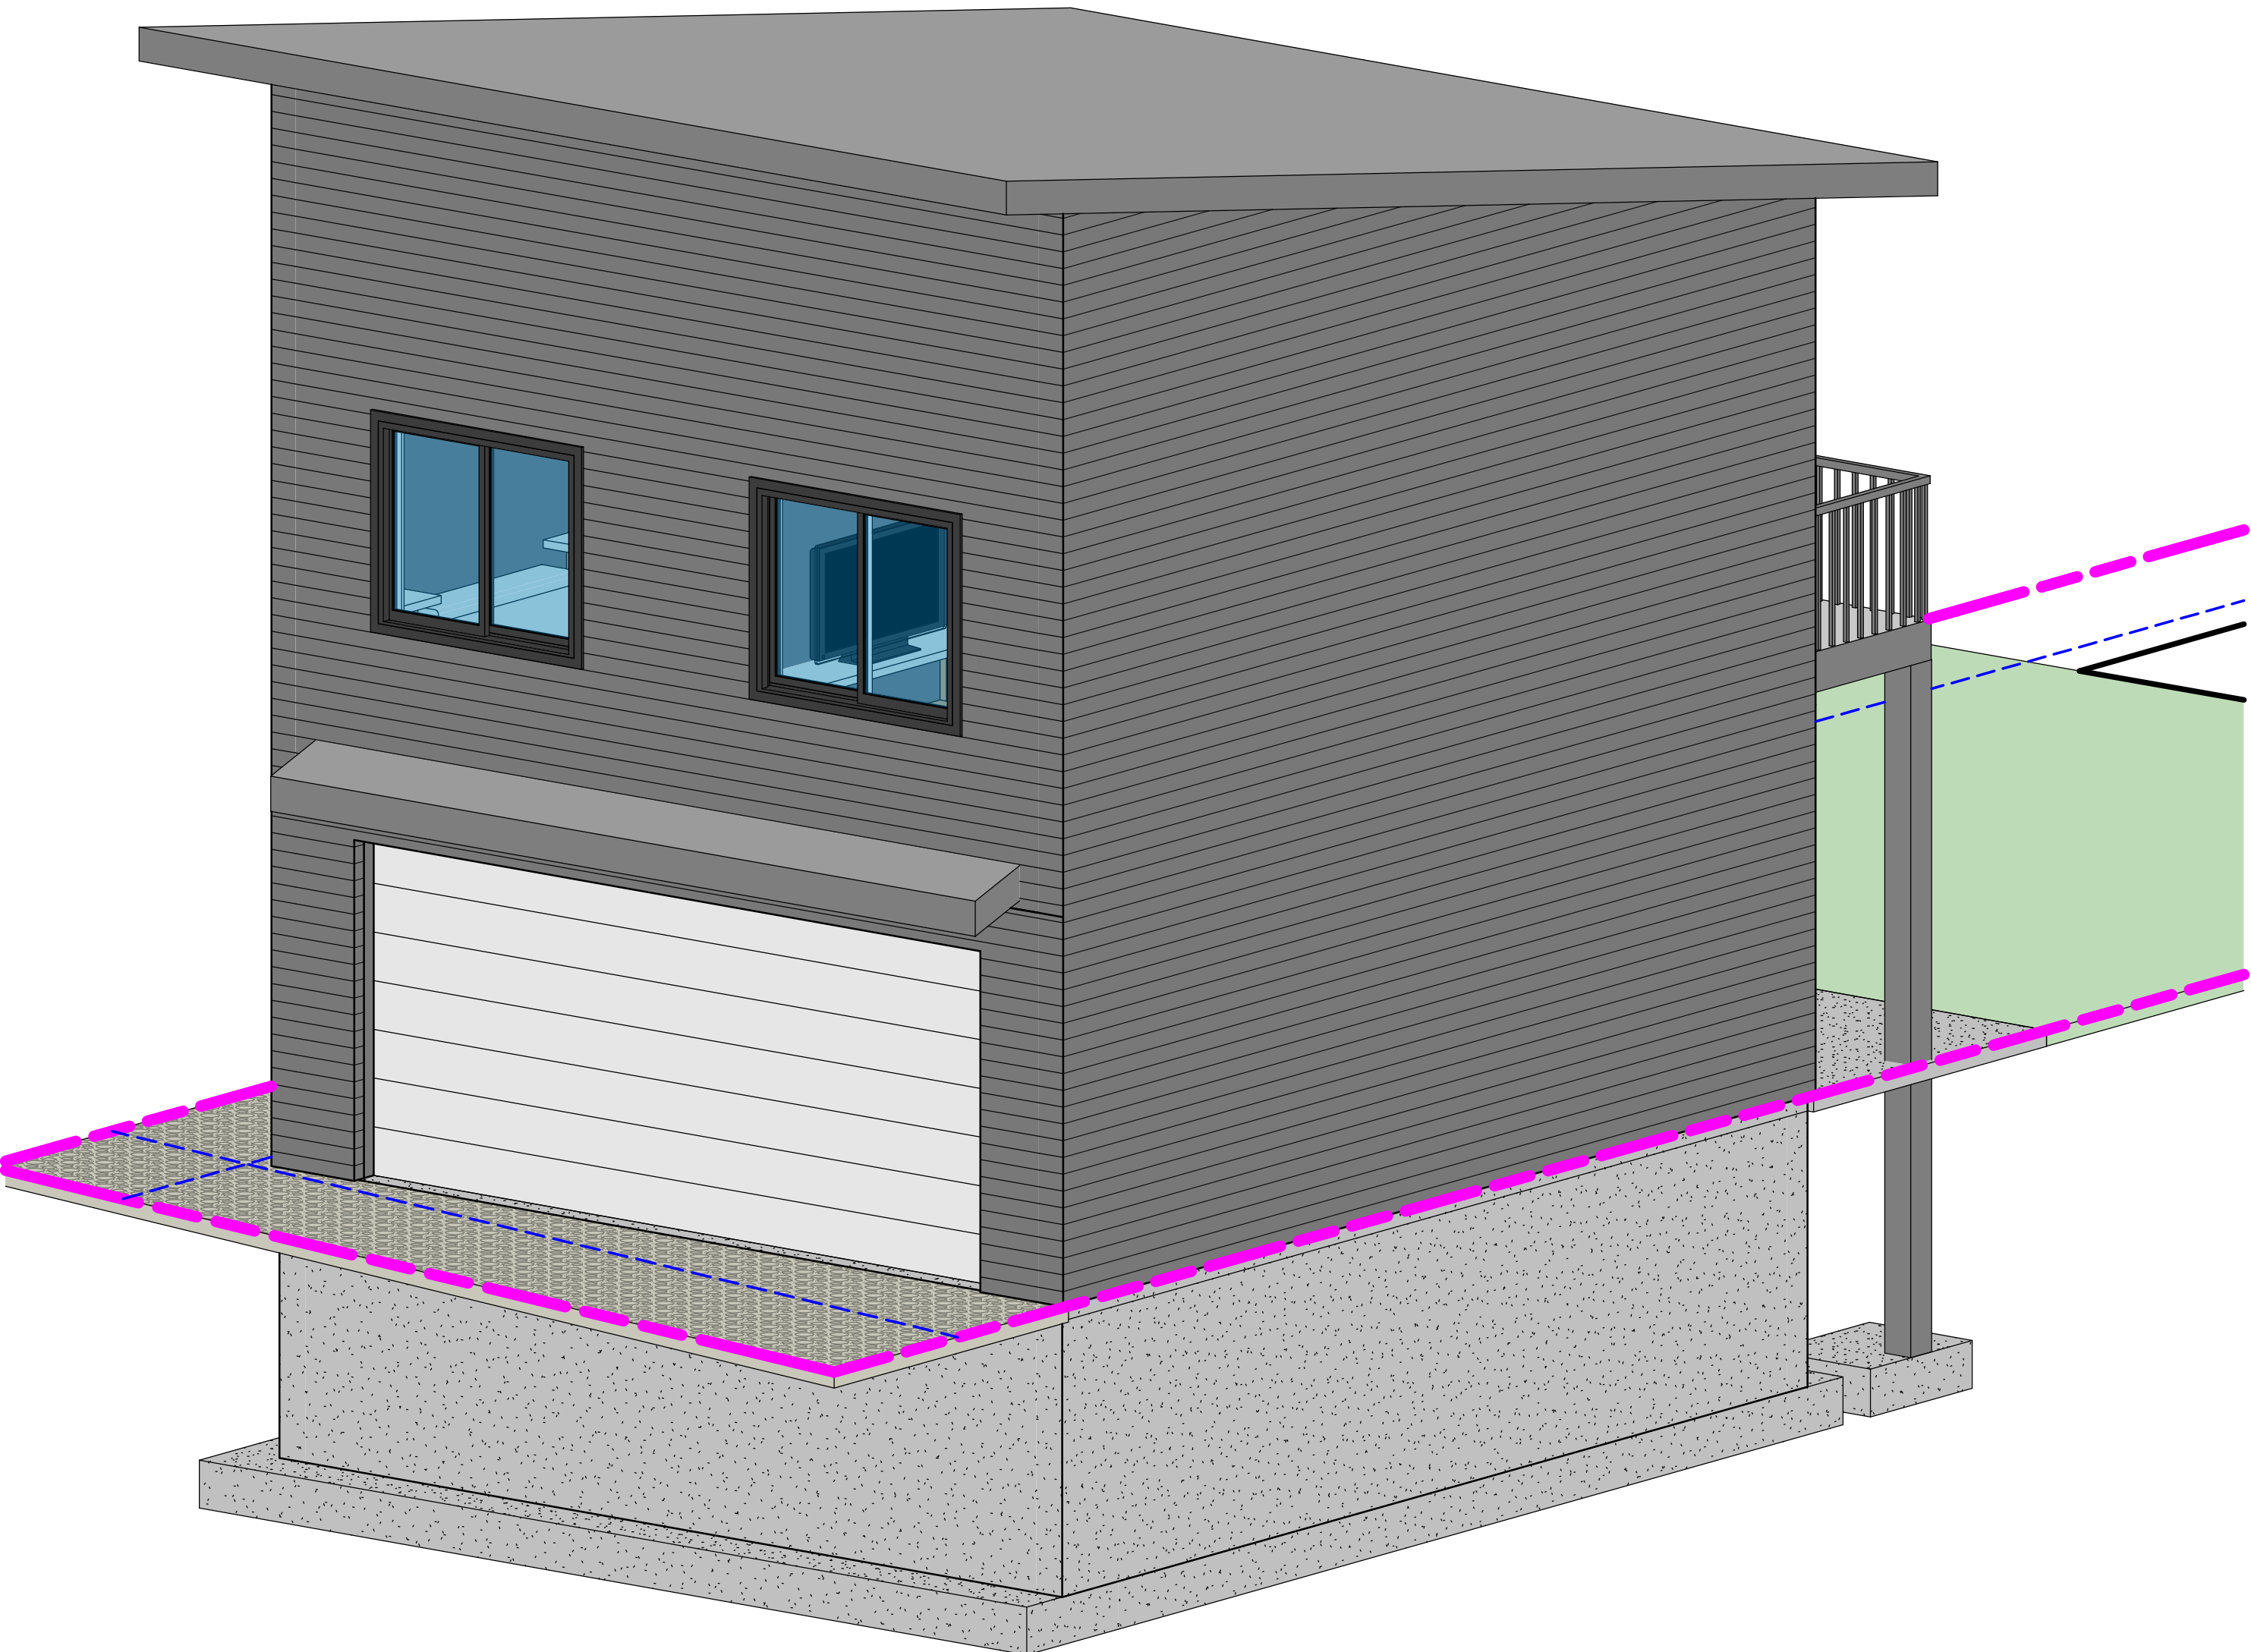

Consultants

*COPYRIGHT RESERVED. THESE DRAWINGS AND THE DESIGN CONTAINED THEREIN OR WHICH MAY BE INFERRED THERE FROM ARE, AND AT ALL TIMES REMAIN, THE EXCLUSIVE PROPERTY OF THE ARCHITECTURAL TECHNOLOGIST. THE ARCHITECTURAL TECHNOLOGIST HOLDS THE COPYRIGHT AND OWNERSHIP IN THE SAID DRAWINGS, WHICH CANNOT BE USED FOR ANY PURPOSE WITHOUT WRITTEN CONSENT OF THE ARCHITECTURAL TECHNOLOGIST.

ISSUES/REVISIONS		
DATE	DESCRIPTION	#
2026-03-20	ISSUED FOR DP	1


Seal

Client

Project Title
N BACKYARD SUITE
15 TEMPLEMONT DR NE

Drawing Title
COVER PAGE

Drawing info		Project Number
Scale		2026-001
Date	2026-03-20	Drawing Number A000
Drawn	JU	
Checked		
Partner		

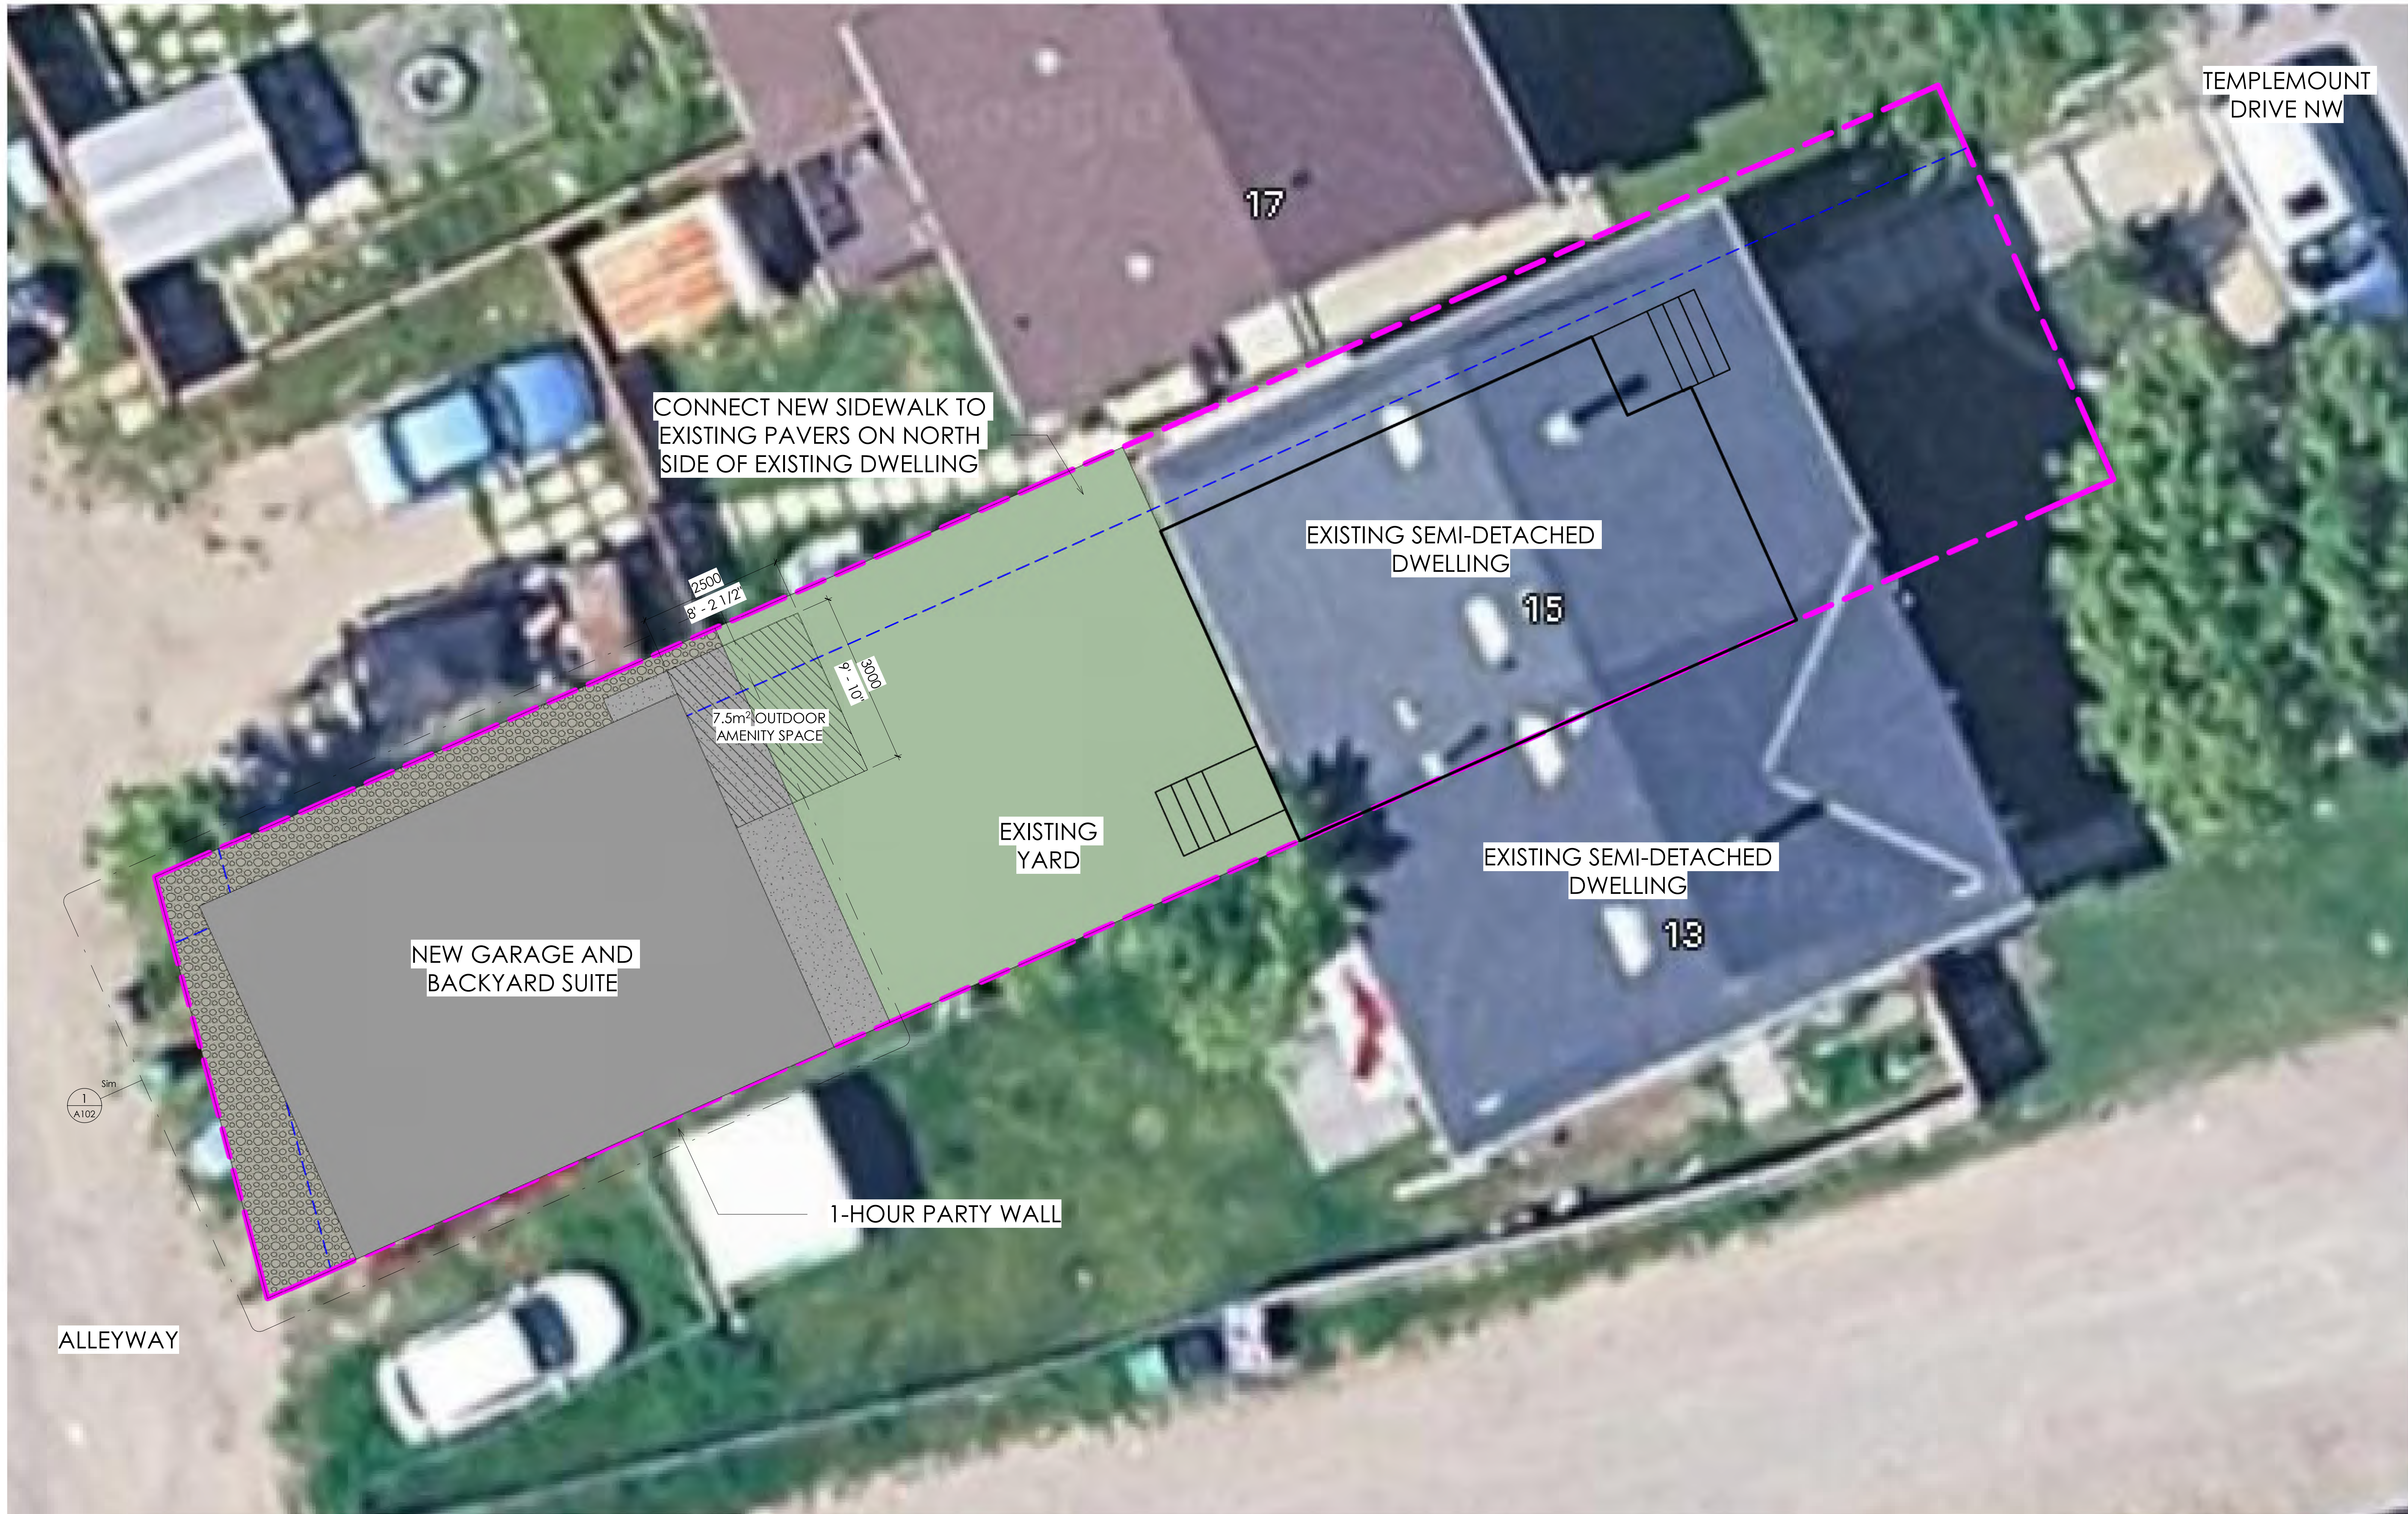

1 SITE PLAN
1 : 50

TEMPLEMOUNT
DRIVE NW

17

CONNECT NEW SIDEWALK TO
EXISTING PAVERS ON NORTH
SIDE OF EXISTING DWELLING

EXISTING SEMI-DETACHED
DWELLING

15

2500
8' - 2 1/2"

7.5m² OUTDOOR
AMENITY SPACE

3000
9' - 10"

EXISTING
YARD

EXISTING SEMI-DETACHED
DWELLING

13


NEW GARAGE AND
BACKYARD SUITE

1-HOUR PARTY WALL


Sim
1
A102

ALLEYWAY

Consultants

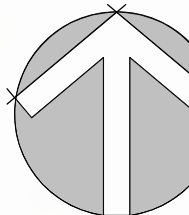

TRUE
NORTH

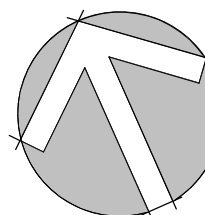

PROJECT
NORTH

COPYRIGHT RESERVED. THESE DRAWINGS AND THE DESIGN
CONTAINED THEREIN OR WHICH MAY BE INFERRED THEREFROM ARE,
AND AT ALL TIMES REMAIN, THE EXCLUSIVE PROPERTY OF THE
ARCHITECTURAL TECHNOLOGIST. THE ARCHITECTURAL TECHNOLOGIST
HOLDS THE COPYRIGHT AND OWNERSHIP IN THE SAID DRAWINGS,
WHICH CANNOT BE USED FOR ANY PURPOSE WITHOUT WRITTEN
CONSENT OF THE ARCHITECTURAL TECHNOLOGIST.

ISSUES/REVISIONS

DATE	DESCRIPTION	#
2026-03-20	ISSUED FOR DP	1


Seal

Client


Project Title
N BACKYARD SUITE
15 TEMPLEMONT DR NE

Drawing Title
SITE PLAN


Drawing info		Project Number
Scale	As indicated	2026-001
Date	2026-03-20	Drawing Number A101
Drawn	JU	
Checked		
Partner		

 

Consultants

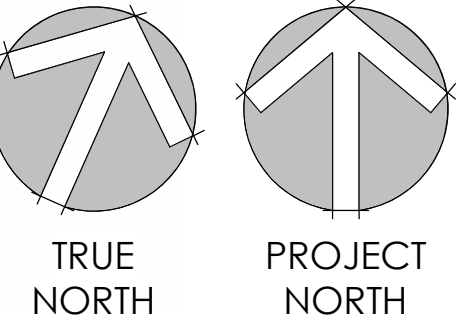

COPYRIGHT RESERVED. THESE DRAWINGS AND THE DESIGN CONTAINED THEREIN OR WHICH MAY BE INFERRED THEREFROM ARE, AND AT ALL TIMES REMAIN, THE EXCLUSIVE PROPERTY OF THE ARCHITECTURAL TECHNOLOGIST. THE ARCHITECTURAL TECHNOLOGIST HOLDS THE COPYRIGHT AND OWNERSHIP IN THE SAID DRAWINGS, WHICH CANNOT BE USED FOR ANY PURPOSE WITHOUT WRITTEN CONSENT OF THE ARCHITECTURAL TECHNOLOGIST.

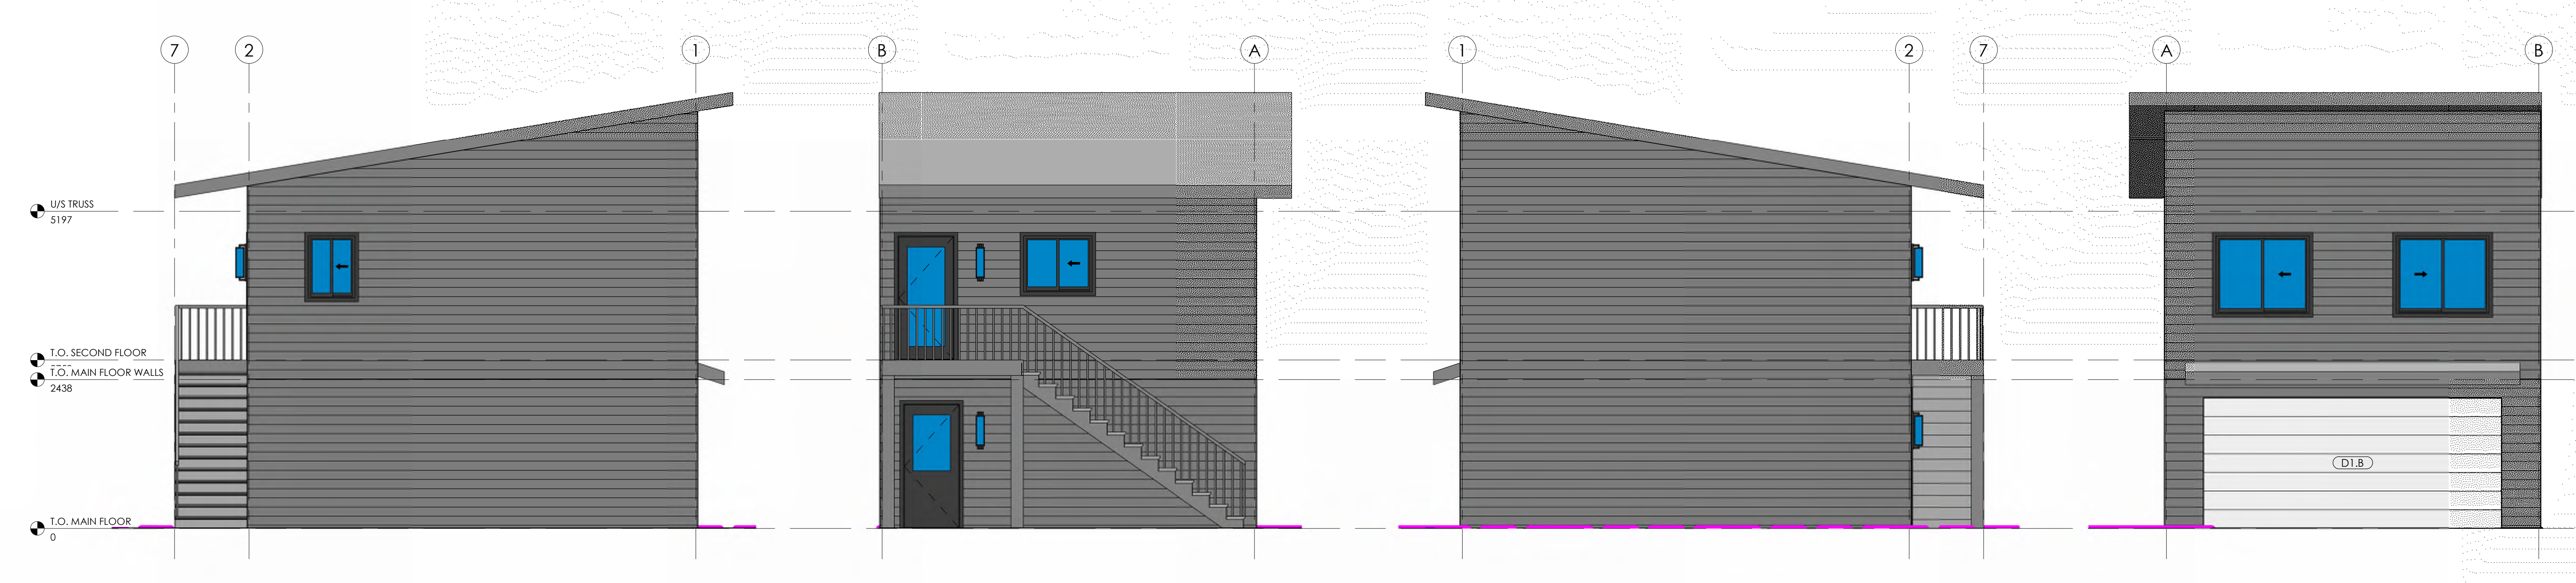


2 NORTH ELEVATION
1 : 50

3 EAST ELEVATION
1 : 50

4 SOUTH ELEVATION
1 : 50

5 WEST ELEVATION
1 : 50

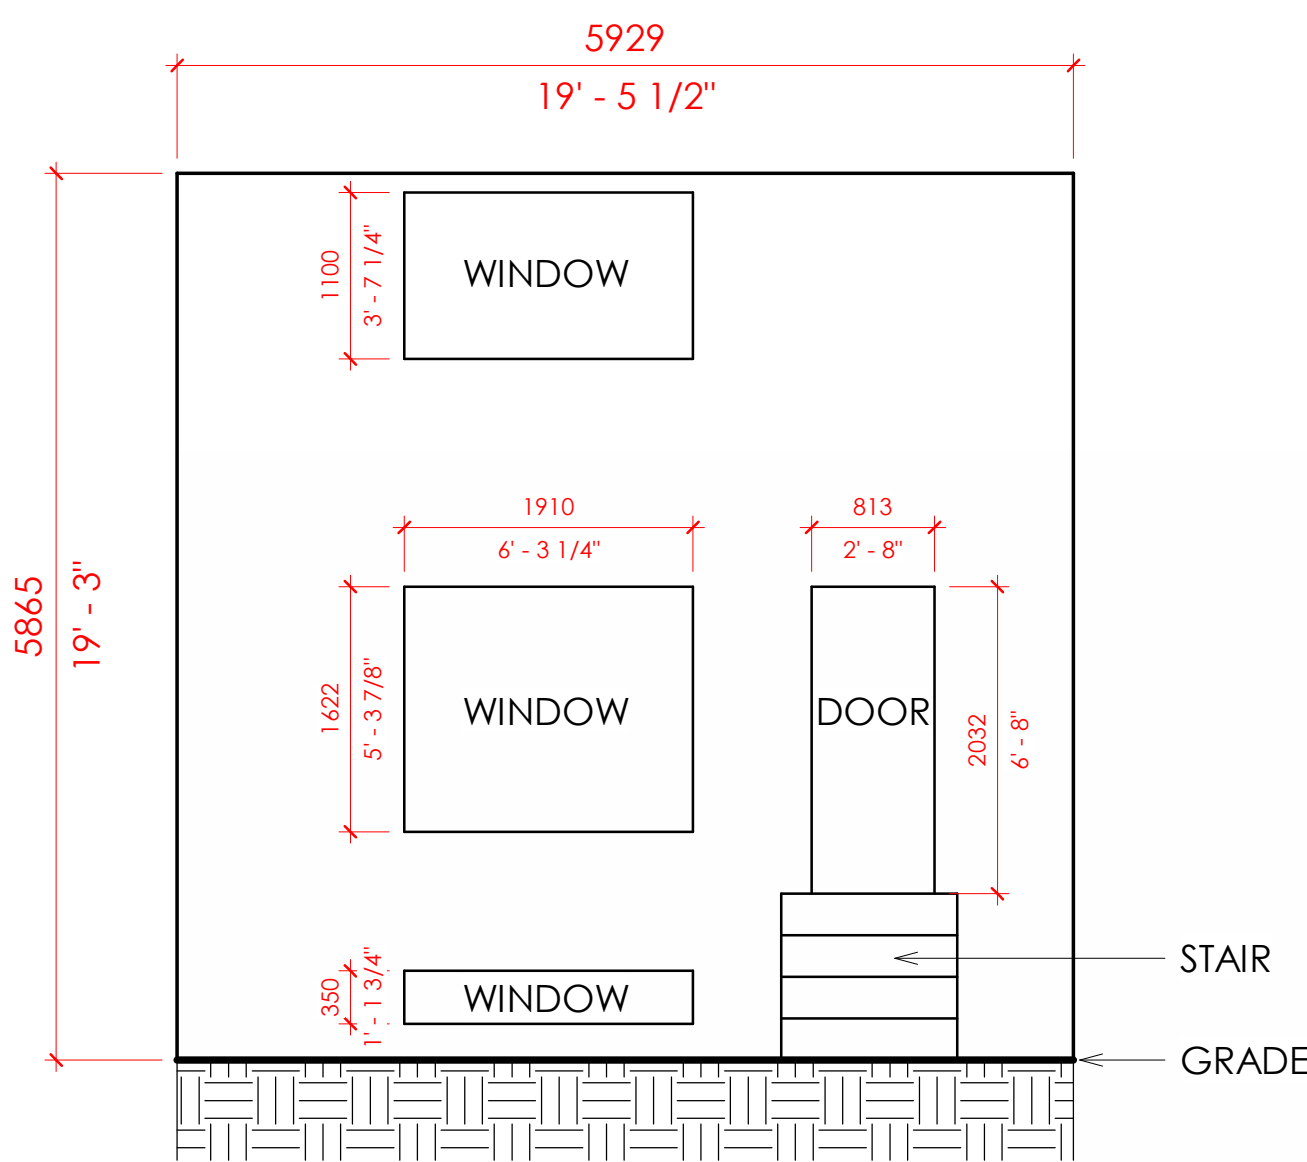

6 EXISTING HOUSE - EAST ELEVATION
1 : 50



EXISTING SEMI-DETACHED DWELLING

ISSUES/REVISIONS

DATE	DESCRIPTION	#
2026-03-20	ISSUED FOR DP	1


Seal

Client


Project Title
N BACKYARD SUITE
15 TEMPLEMONT DR NE

Drawing Title
SPATIAL SEPARATION
CALCULATIONS

Drawing info		Project Number
Scale	As indicated	2026-001
Date	2026-03-20	Drawing Number A103
Drawn	JU	
Checked		
Partner		

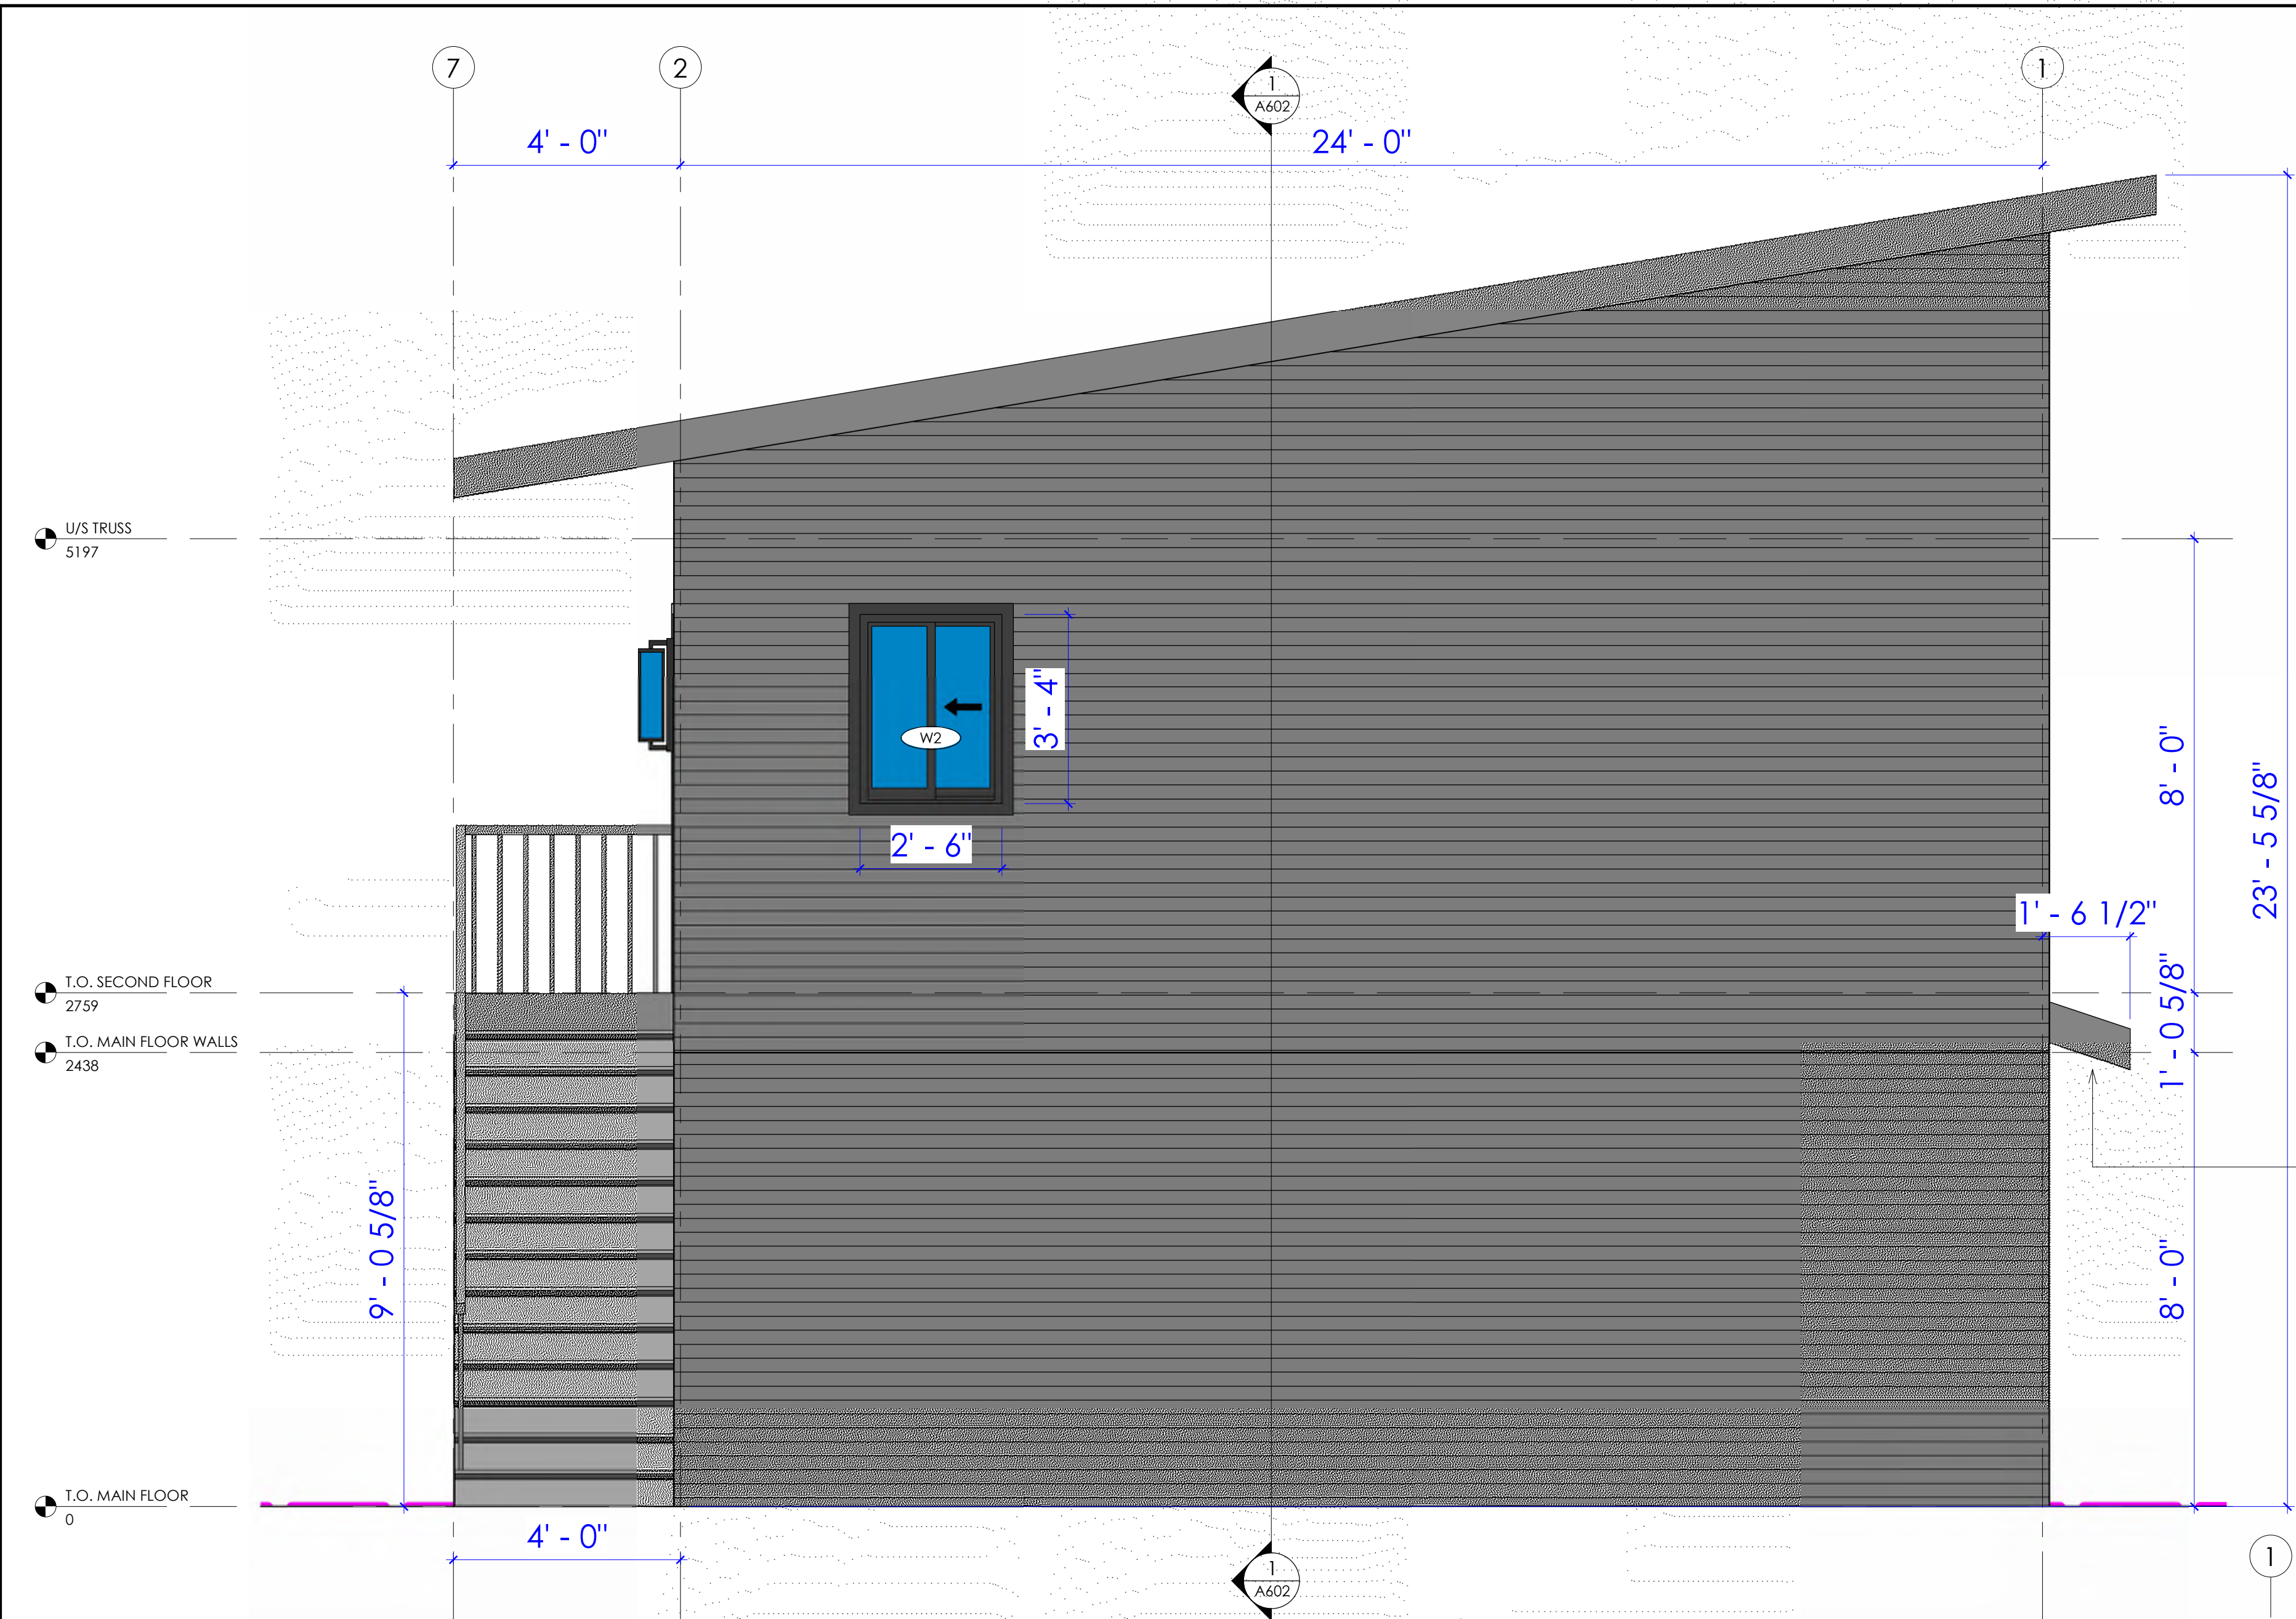

1 NORTH ELEVATION
1 : 25

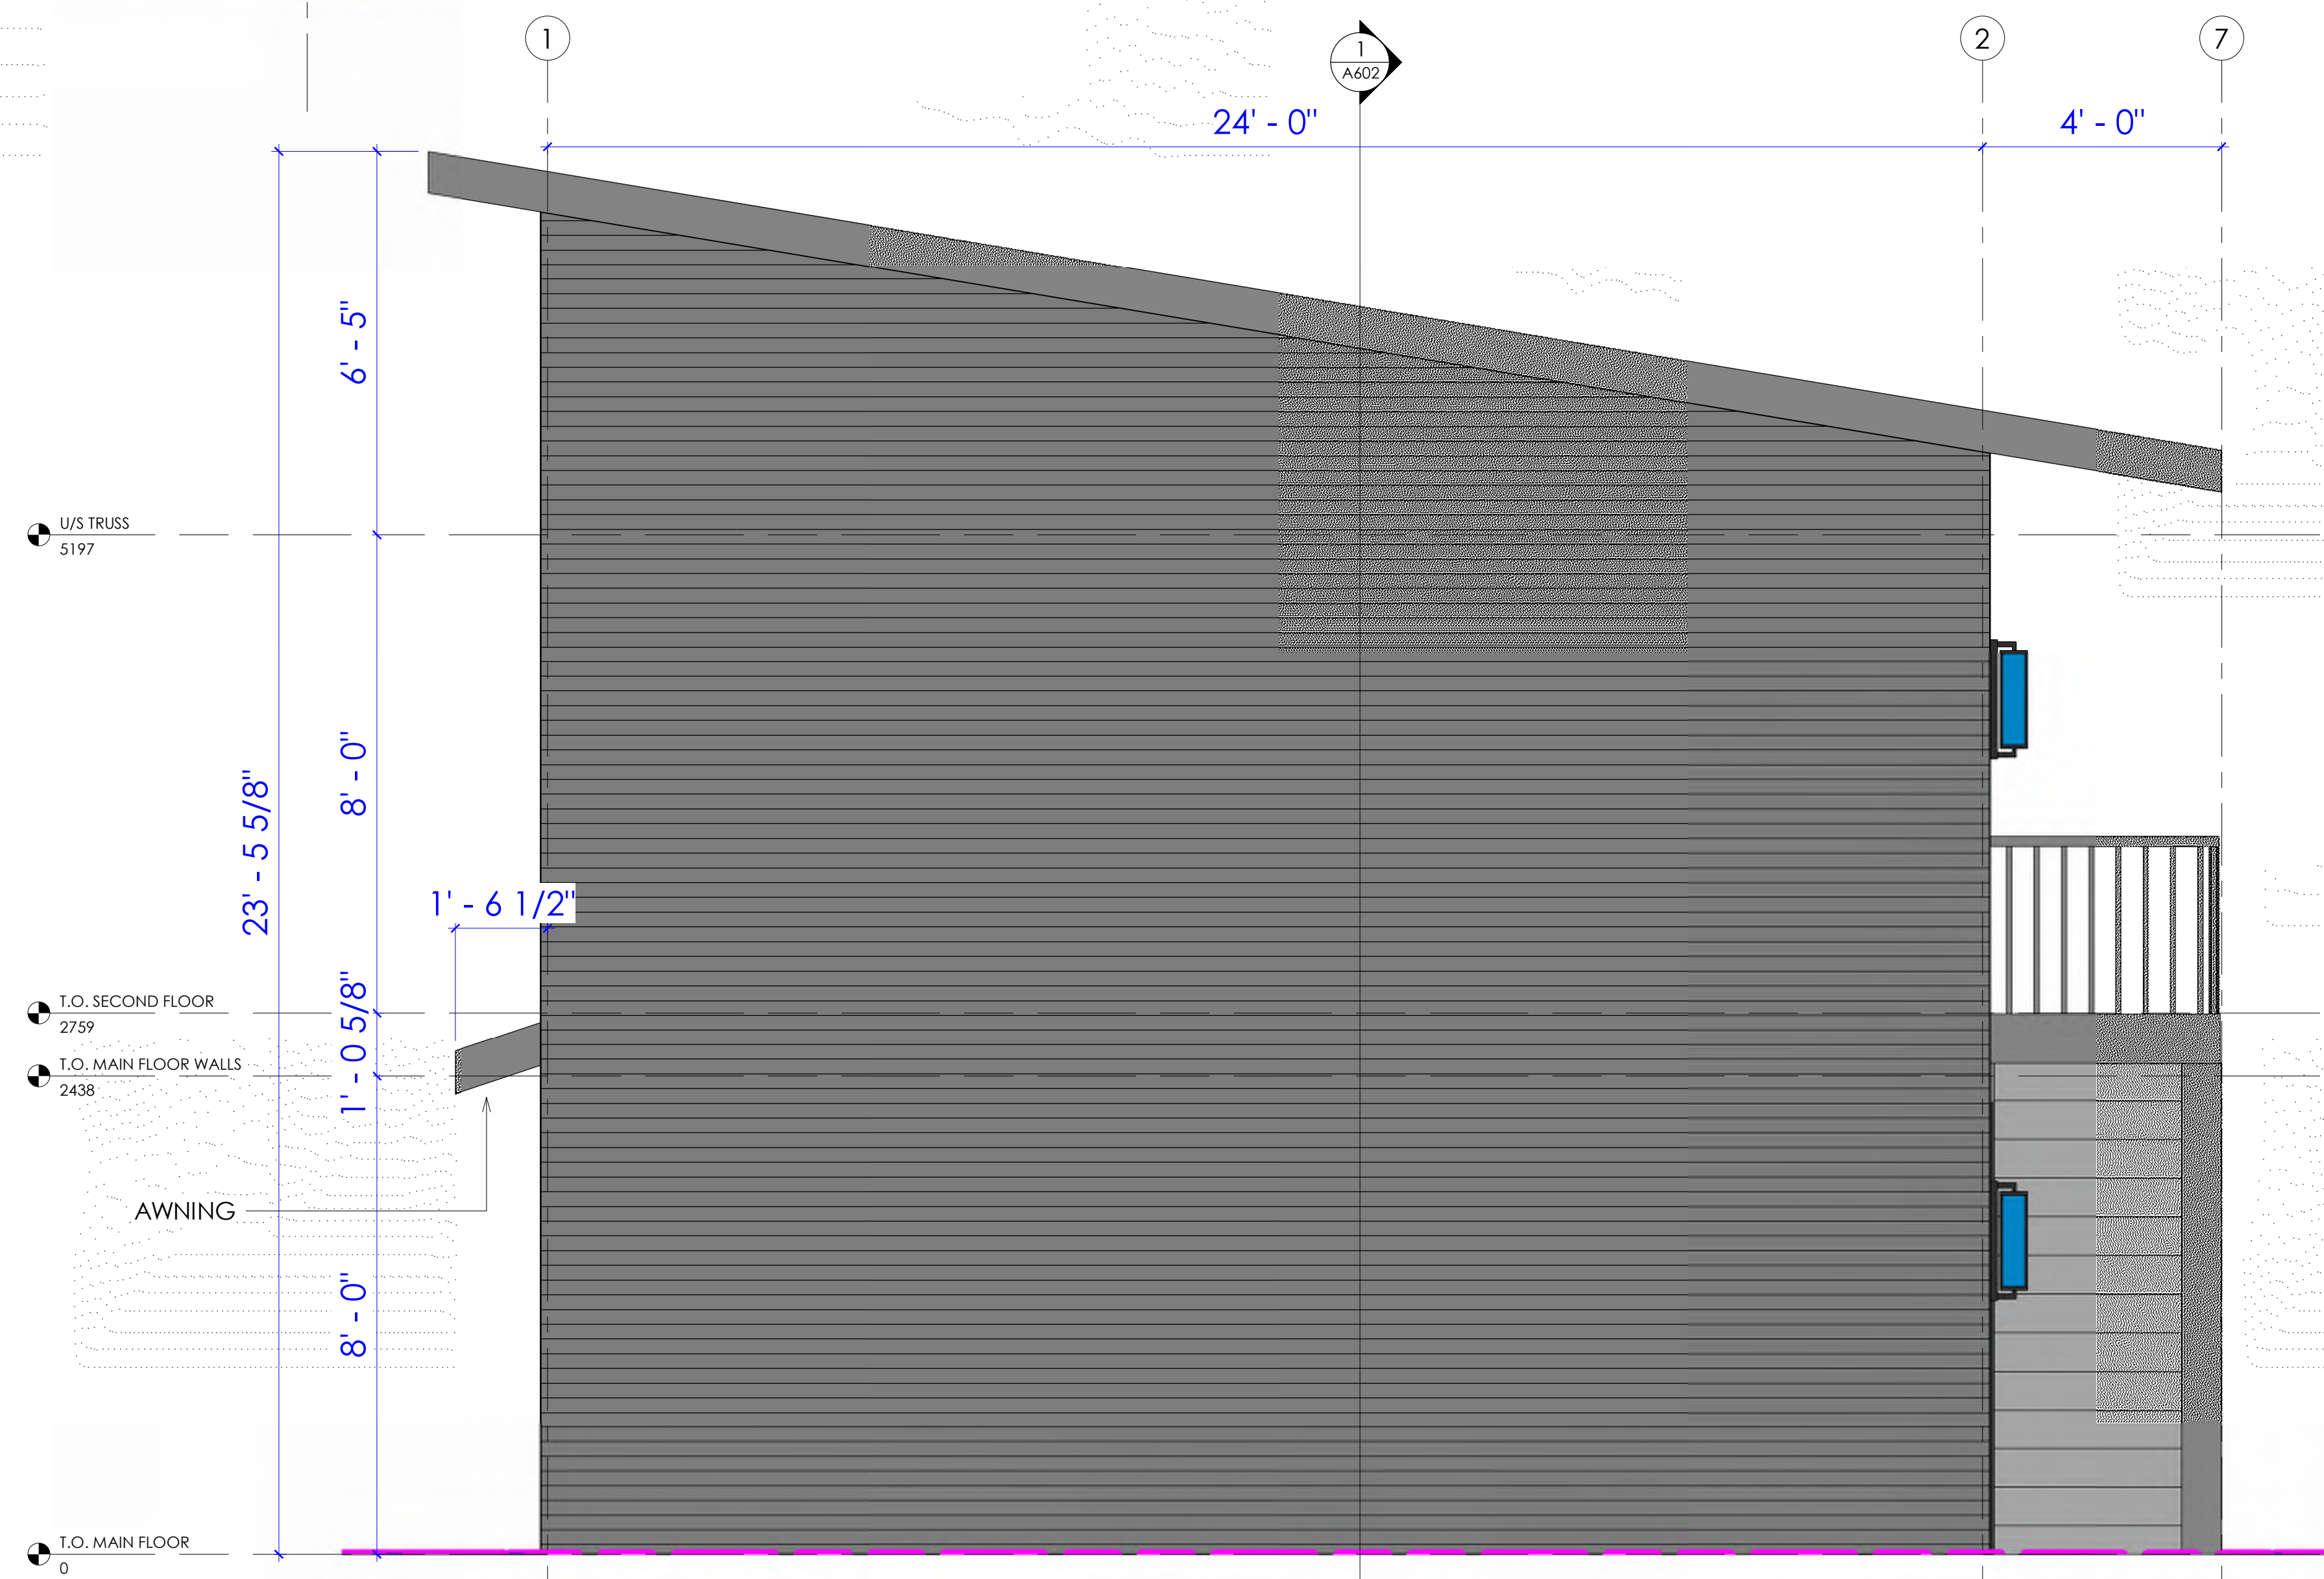

2 SOUTH ELEVATION
1 : 25

Consultants

COPYRIGHT RESERVED. THESE DRAWINGS AND THE DESIGN CONTAINED THEREIN OR WHICH MAY BE INFERRED THERE FROM ARE, AND AT ALL TIMES REMAIN, THE EXCLUSIVE PROPERTY OF THE ARCHITECTURAL TECHNOLOGIST. THE ARCHITECTURAL TECHNOLOGIST HOLDS THE COPYRIGHT AND OWNERSHIP IN THE SAID DRAWINGS, WHICH CANNOT BE USED FOR ANY PURPOSE WITHOUT WRITTEN CONSENT OF THE ARCHITECTURAL TECHNOLOGIST.

ISSUES/REVISIONS

DATE	DESCRIPTION	#
2026-03-20	ISSUED FOR DP	1

Seal

Client

Project Title
N BACKYARD SUITE
15 TEMPLEMONT DR NE

Drawing Title
EXTERIOR ELEVATIONS

Drawing info		Project Number
Scale	As indicated	2026-001
Date	2026-03-20	Drawing Number A502
Drawn	JU	
Checked		
Partner		