


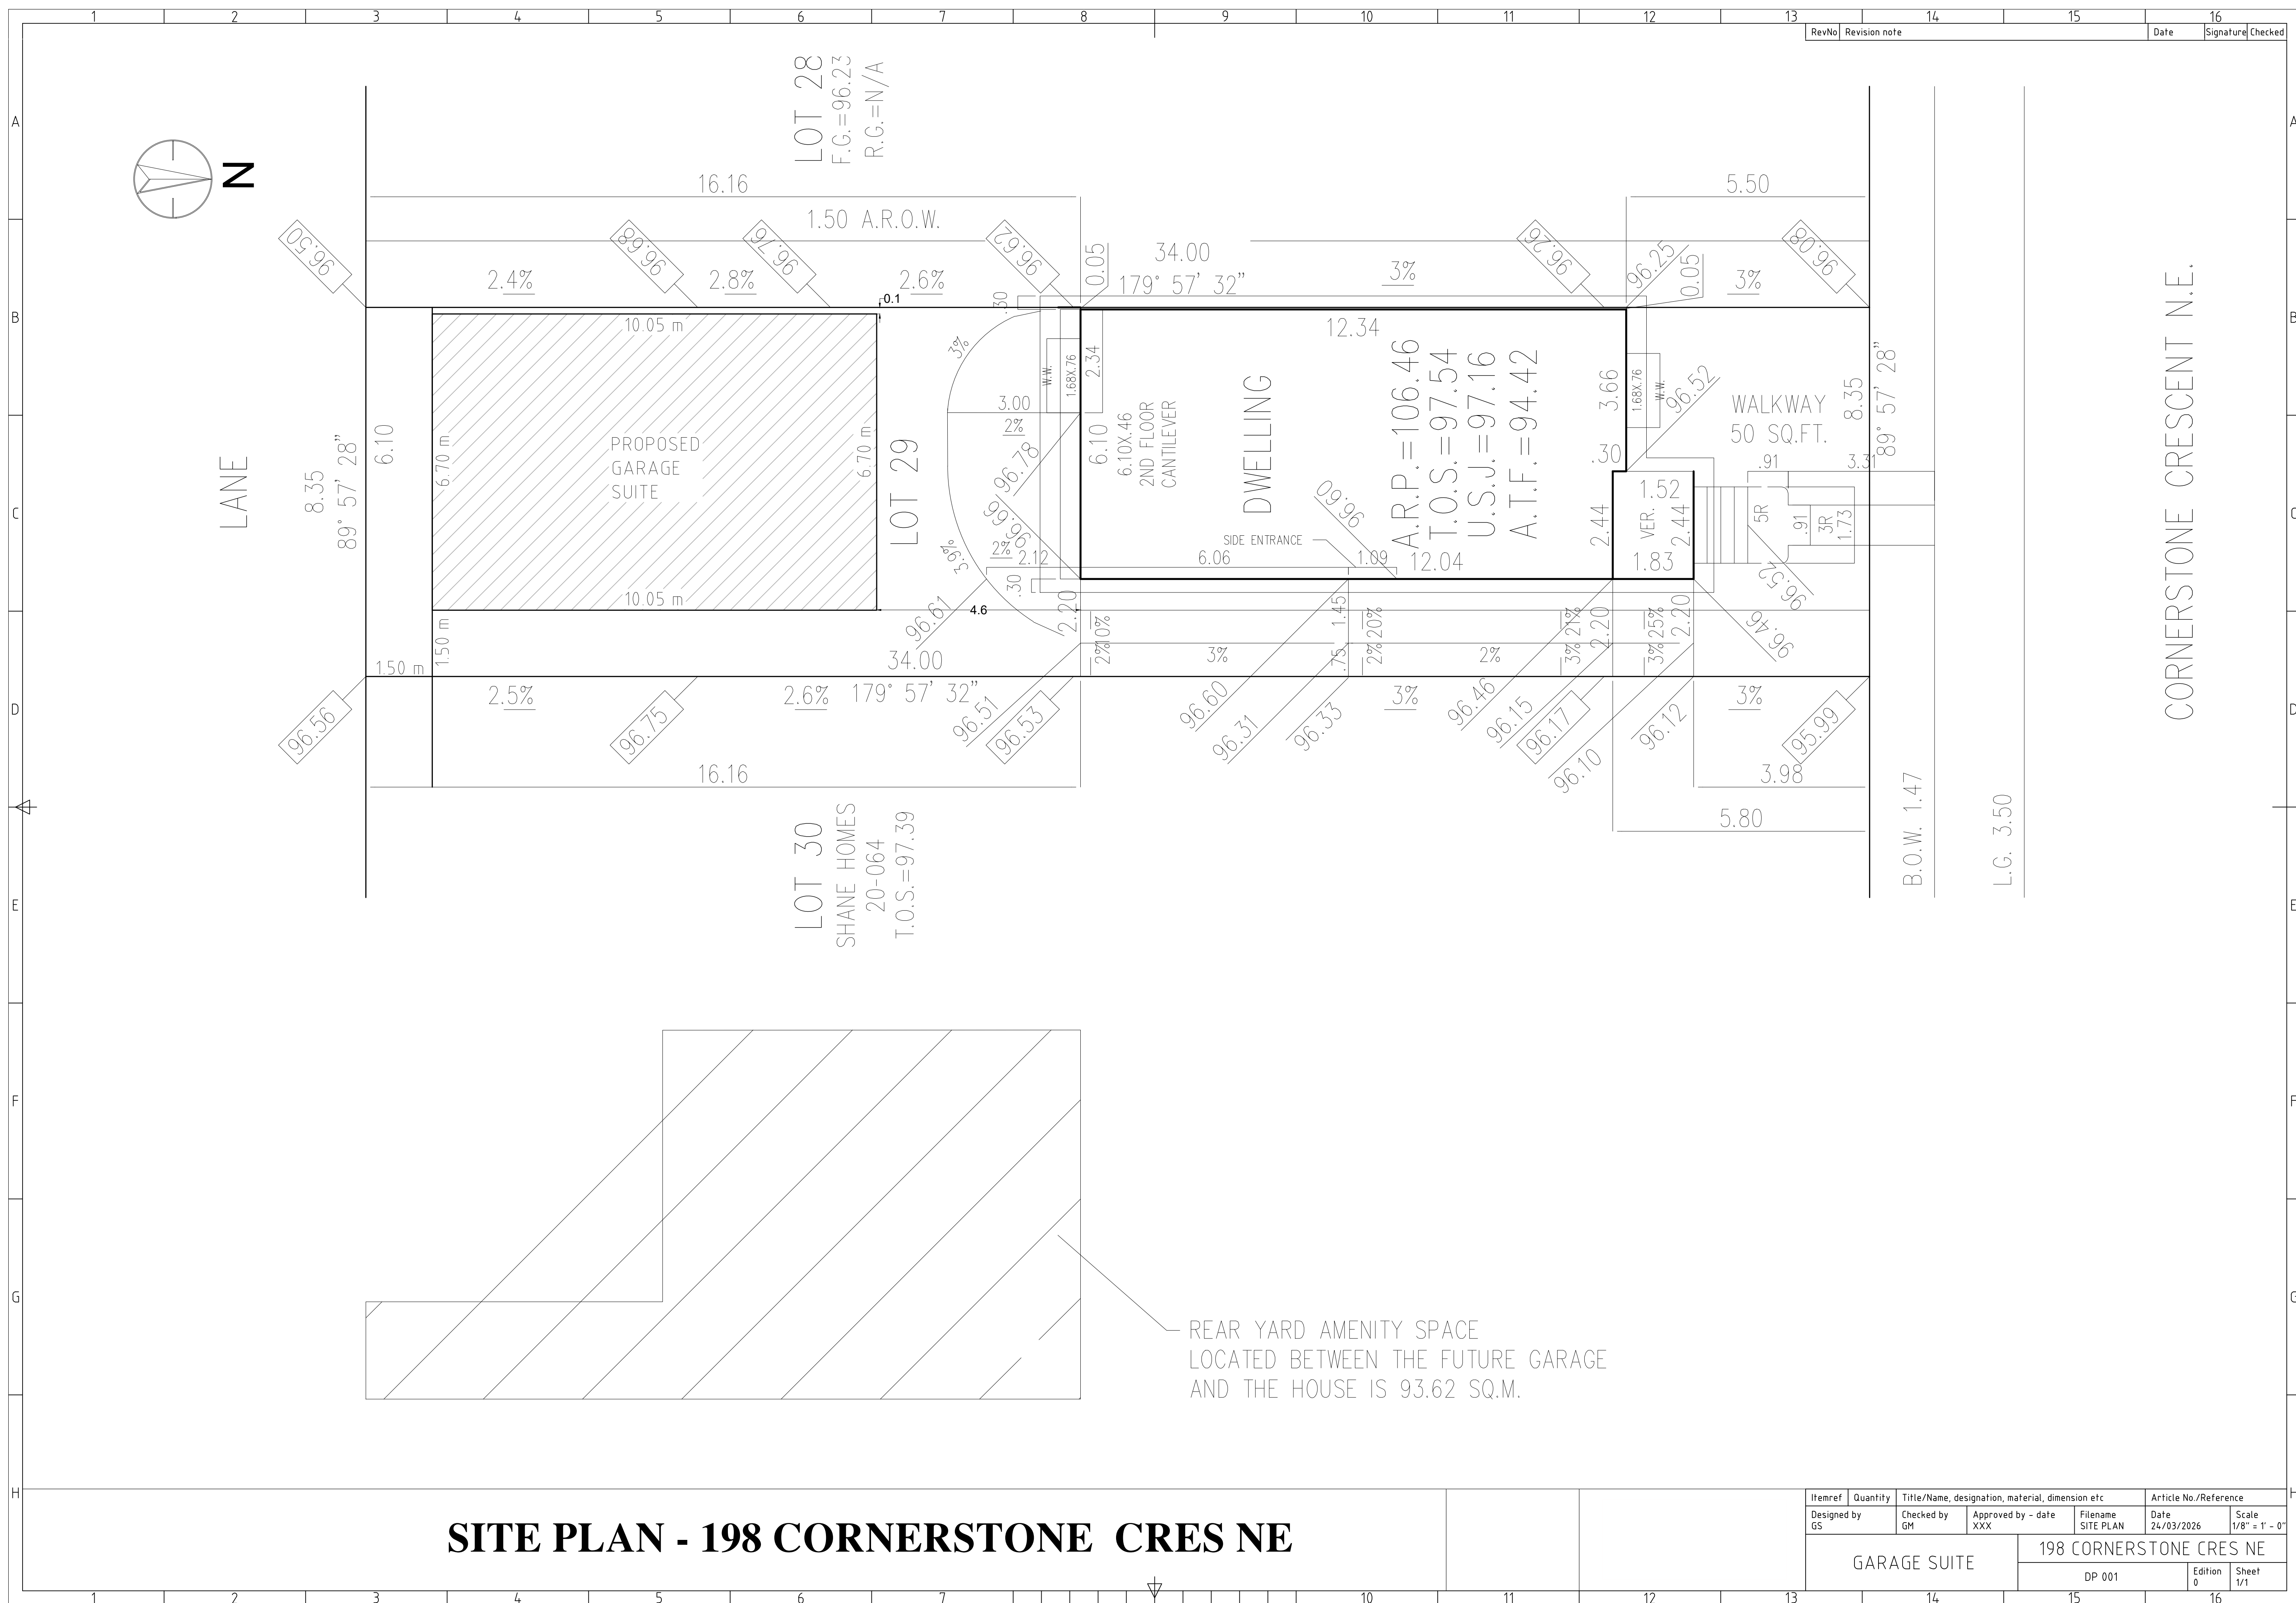



geniusmasters.ca

COPYRIGHT RESERVED:-

NOT FOR REPRODUCTION
THE DRAWINGS ARE SOLE
PROPERTY OF GENIUS MASTERS
CORPORATION AND CANNOT BE
USED WITHOUT WRITTEN
CONSENT.

NOTES:-

NOTE:
DO NOT SCALE THE DRAWING.
THE CONSTRUCTOR SHALL
VERIFY AND BE RESPONSIBLE
FOR ALL THE DIMENSIONS. ANY
ERRORS OR OMISSIONS SHALL
BE REPORTED TO GENIUS
MASTERS CORPORATION
WITHOUT DELAY.

GENIUS MASTERS CORPORATION

3730 108 Ave NE # 1227, Calgary,
AB T3N 1V9
(403) 671 - 6261

[illegible]



198 CORNERSTONE
CRES NE
GARAGE SUITE

ELEVATIONS

Project Number	13.06.24.A2
Date	10-03-2025
Drawn By	TS
Checked By	GM

BP 200

Scale $3/8" = 1'-0"$

  



geniusmasters.ca

COPYRIGHT RESERVED:-
THE DRAWINGS ARE SOLE
PROPERTY OF GENIUS MASTERS
CORPORATION AND CANNOT BE
USED WITHOUT WRITTEN
CONSENT.

NOTES:-
DO NOT SCALE THE DRAWING.
THE CONSTRUCTOR SHALL
VERIFY AND BE RESPONSIBLE
FOR ALL THE DIMENSIONS.ANY
ERRORS OR OMISSIONS SHALL
BE REPORTED TO GENIUS
MASTERS CORPORATION
WITHOUT DELAY.

GENIUS MASTERS CORPORATION

3730 108 Ave NE # 1227, Calgary,
AB T3N 1V9
(403) 671 - 6261

[illegible]



198 CORNERSTONE
CRES NE
GARAGE SUITE

ELEVATIONS

Project Number	13.06.24.A2
Date	10-03-2025
Drawn By	TS
Checked By	GM

BP 201

Scale $3/8" = 1'-0"$

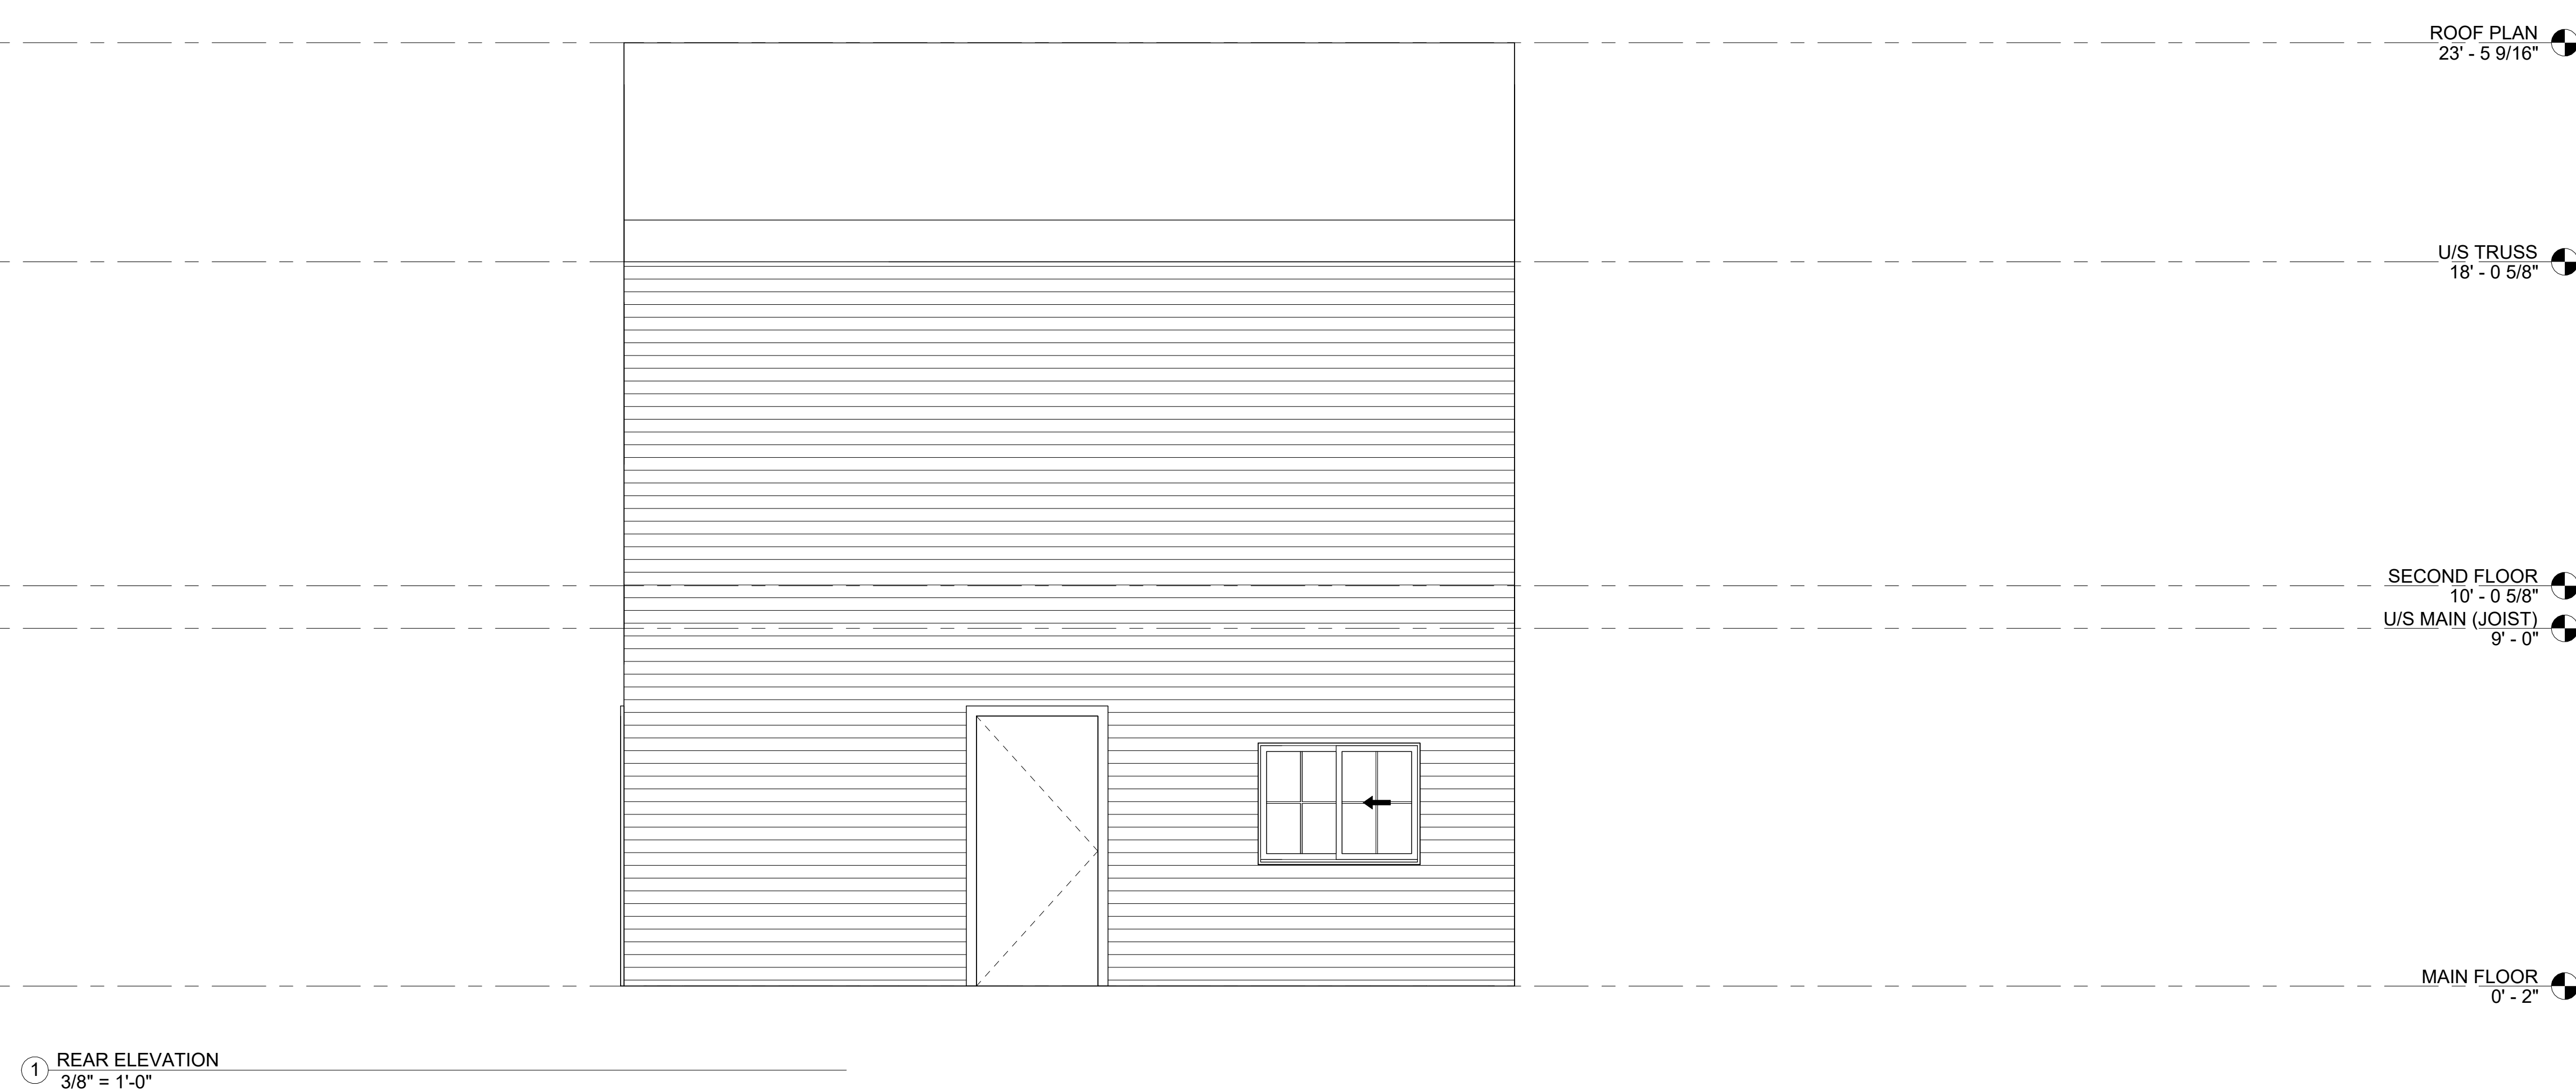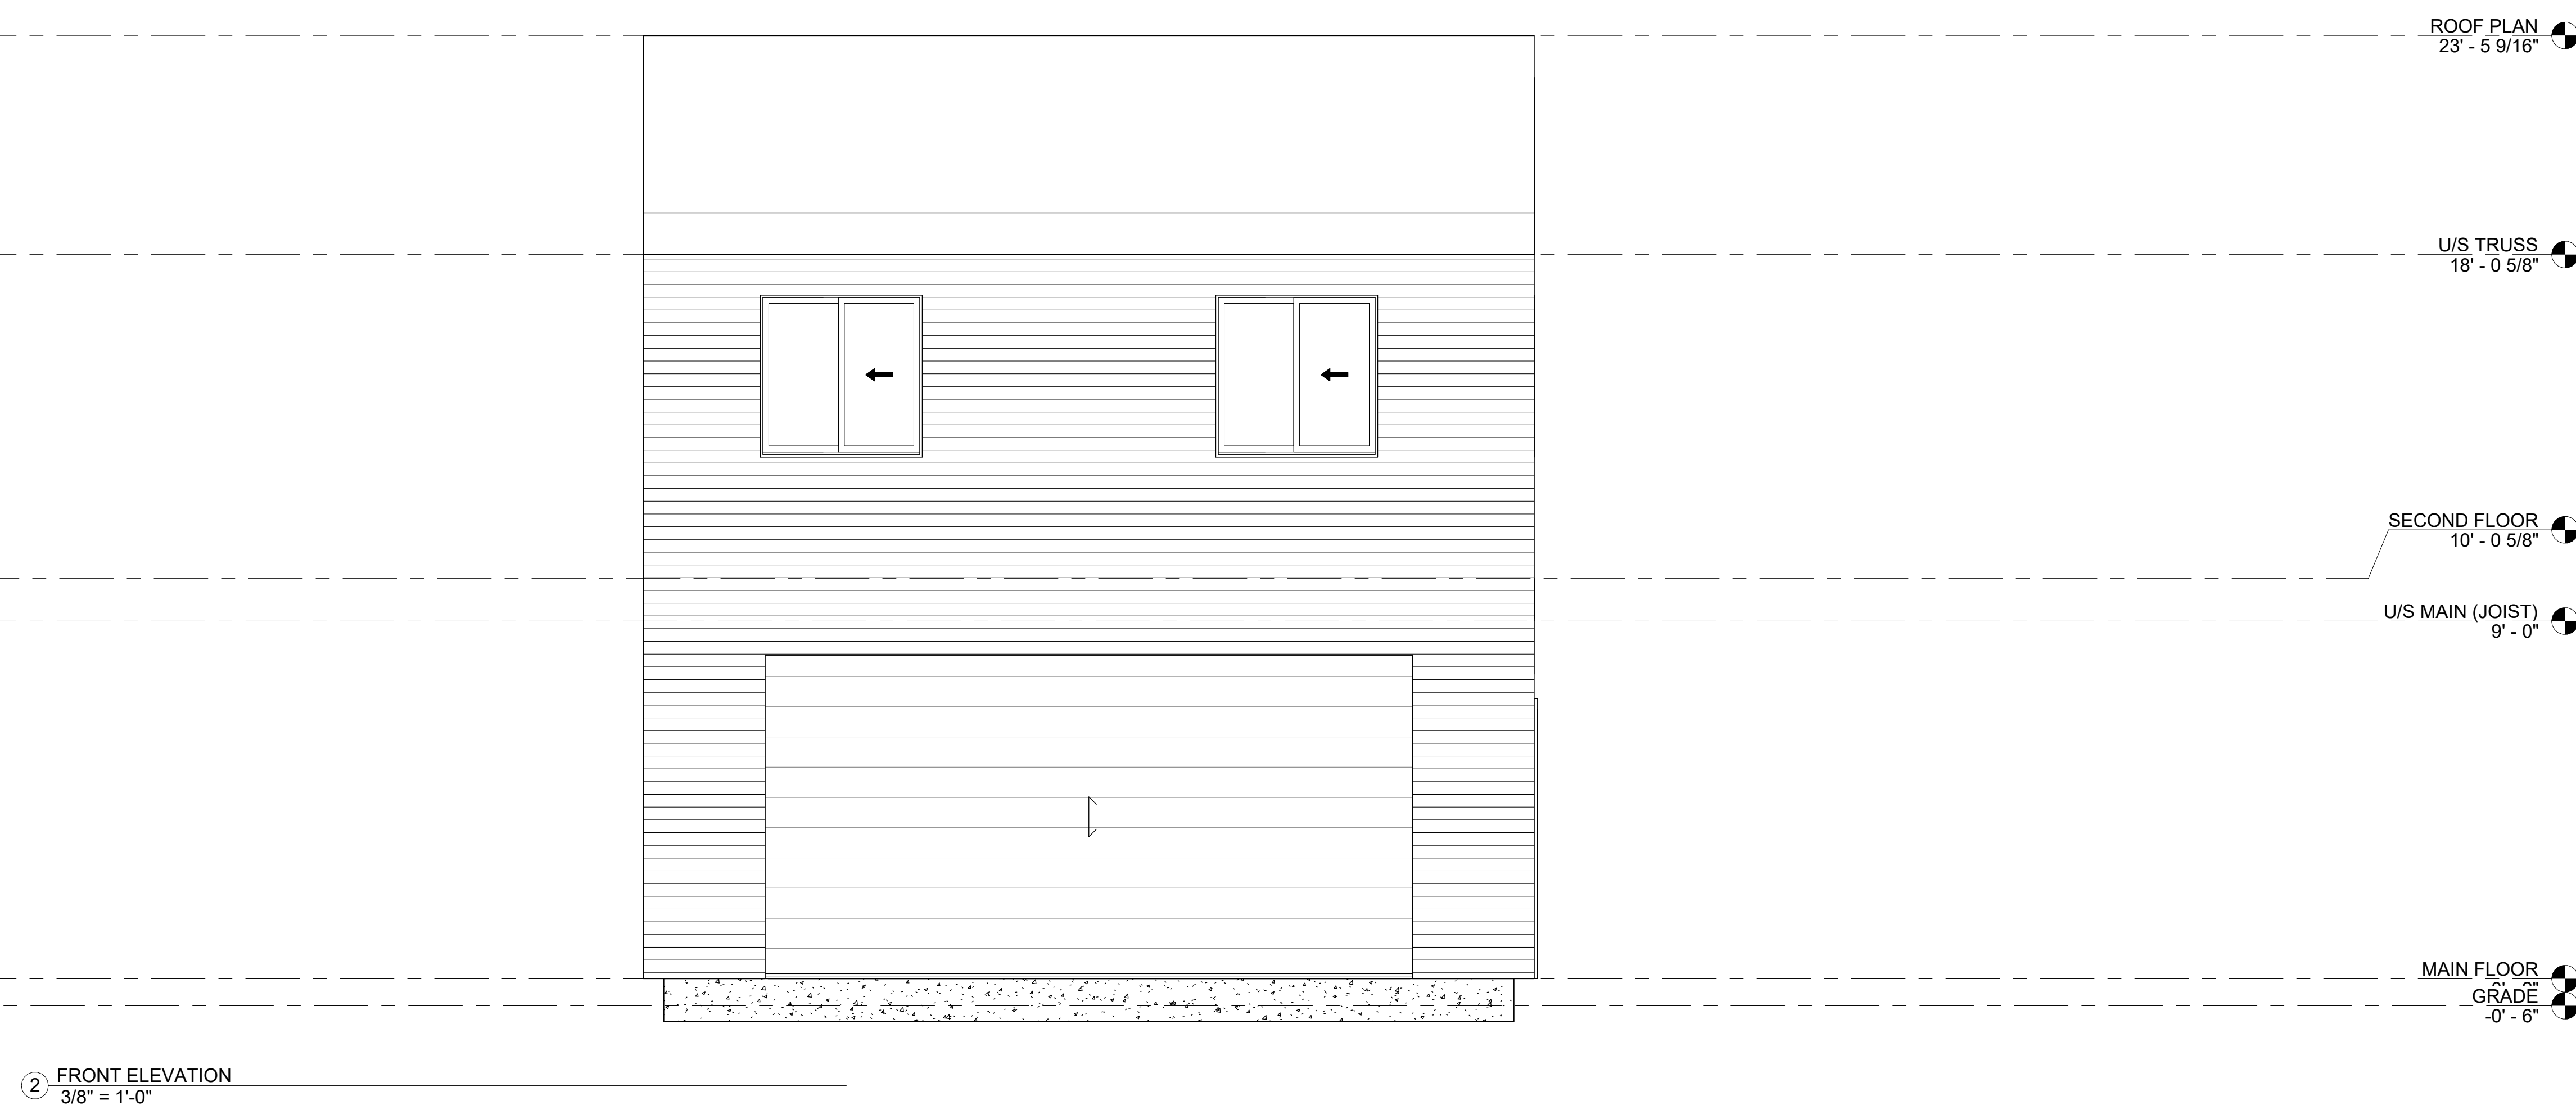



5661-7TH STREET N.E.
CALGARY, ALBERTA T2E 8V3
BUS: 536-2200 FAX: 536-2299

THE VILANO
CELEBRATION PLUS SPEC 02/20
ORIGINALLY DESIGNED BY
DL/YTH MAR 2018

”A” REAR
ELEVATION

1634 SQ.FT. TOTAL
0 SQ.FT. BSMT. DEV.

SCALE 3/16” = 1’-0”

CS#1 DVL 12/08/20
FINAL PLAN JSJE 21/08/20

CHECKSET APPROVAL

INIT. ____ DATE ____
FINAL PLAN APPROVAL

INIT. ____ DATE ____

DRAWING SPECIFIC NOTES


SPEC
RESIDENCE

PROJECT ADDRESS
198 CORNERSTONE CRESCENT NE
CALGARY

JOB NUMBER
CNZ-21-053

14

17

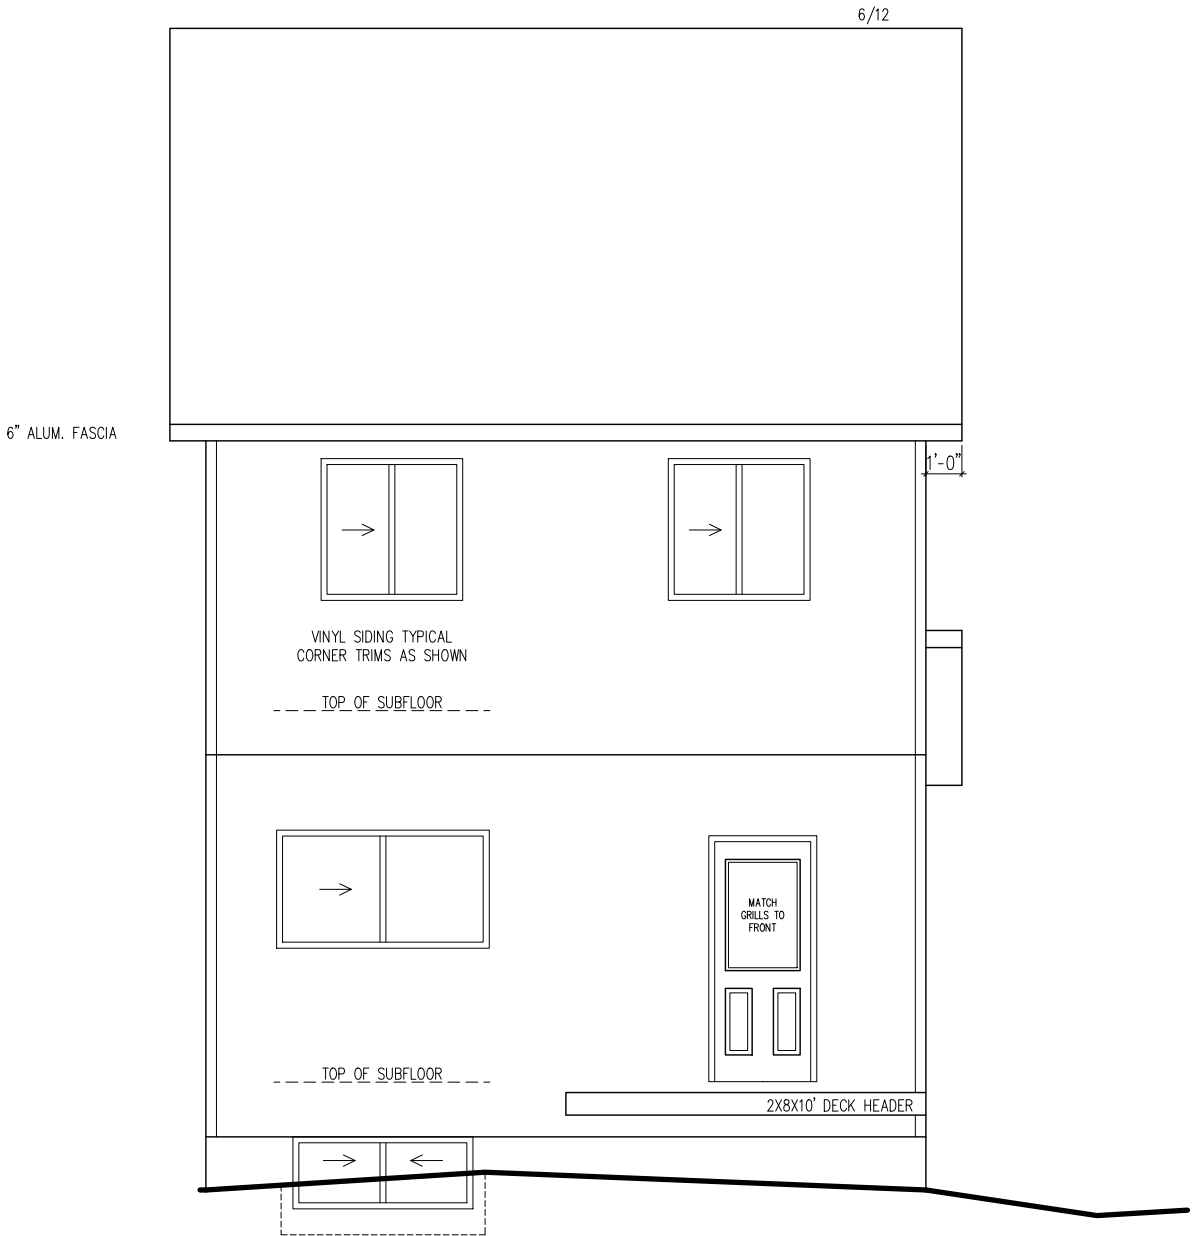

REAR ELEVATION ”A”