


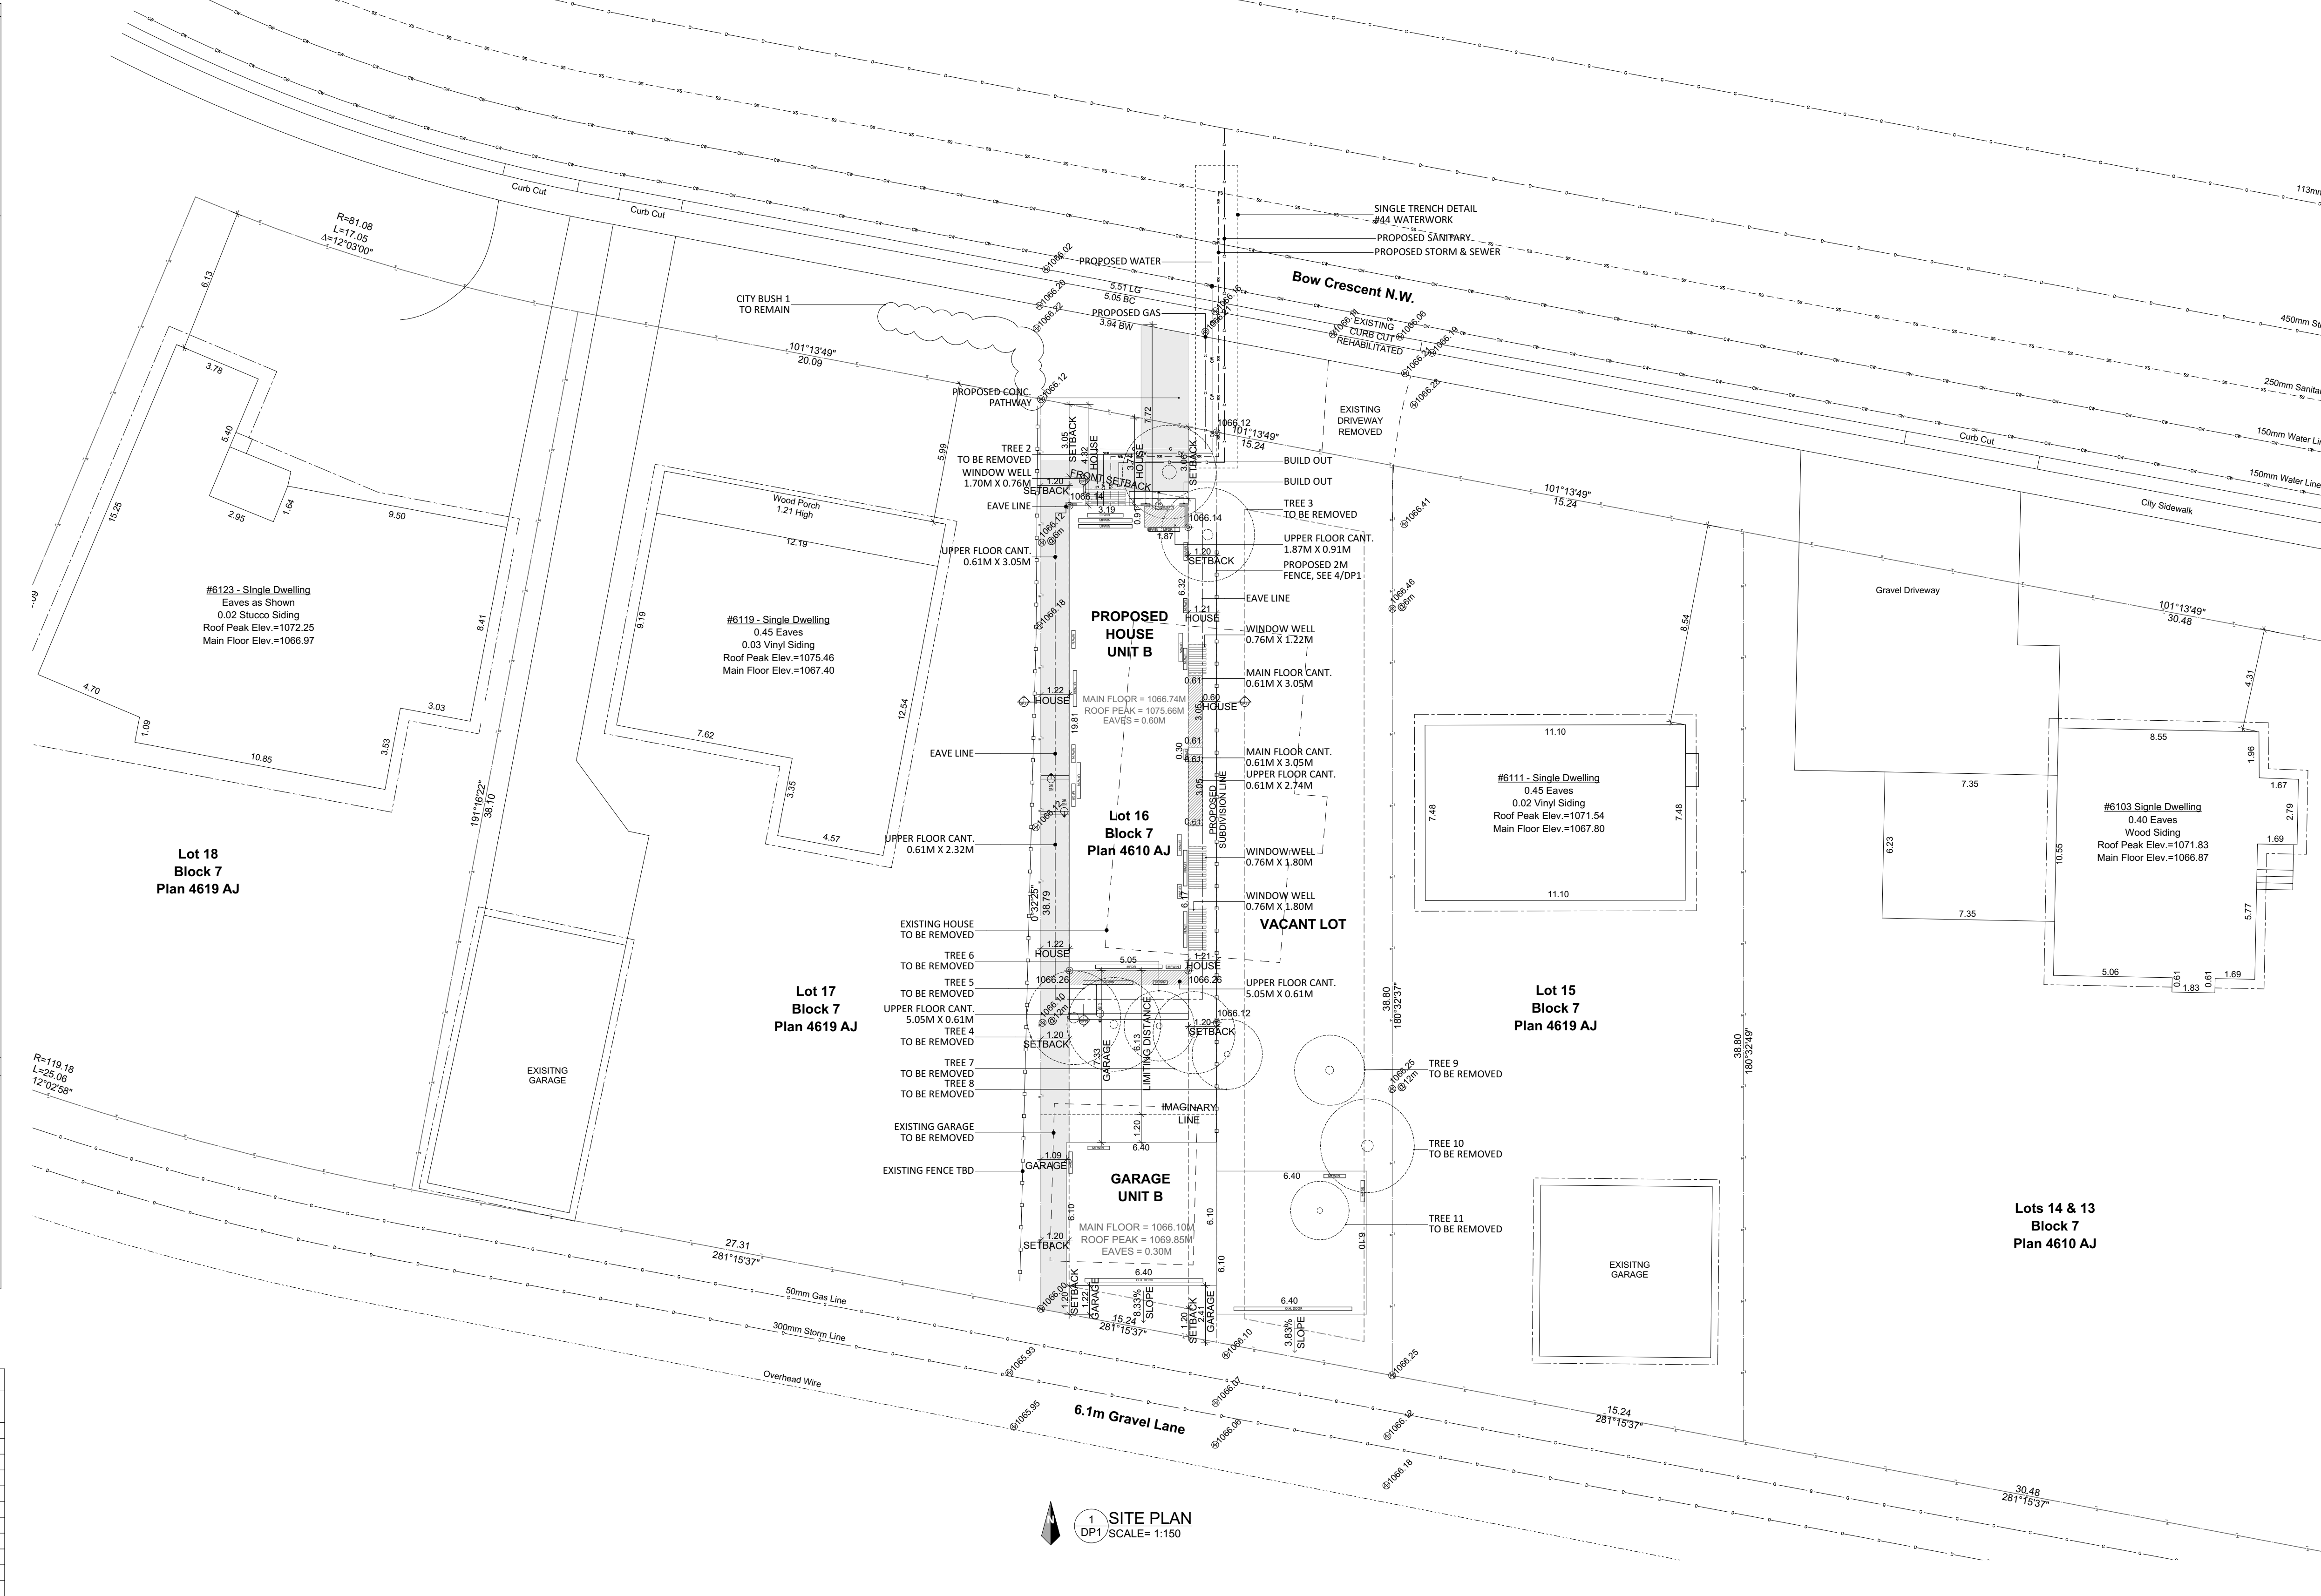

Overhead Wire

6.1m Gravel Lane

15.24
281°15'37"

30.48
281°15'37"

1
DP1 SITE PLAN
SCALE= 1:150

SUBJECT SITE
Lot 16, Block 7, Plan 4610 AJ

MUNICIPAL ADDRESS:
6115 BOW CRESCENT NW
CALGARY, ALBERTA

#6103 - Single Dwelling
0.40 Eaves
Wood Siding
Roof Peak Elev.=1071.83
Main Floor Elev.=1066.87

#6111 - Single Dwelling
0.45 Eaves
0.02 Vinyl Siding
Roof Peak Elev.=1071.54
Main Floor Elev.=1067.80

VACANT LOT


PROPOSED SUBDIVISION LINE

ROOF LINE
ROOF PEAK GEODETIC

6119 - Single Dwelling
0.45 Eaves
0.03 Vinyl Siding
Roof Peak Elev.=1075.46
Main Floor Elev.=1067.40

6123 - Single Dwelling
Eaves as Shown
0.02 Shucco Siding
Roof Peak Elev.=1072.25
Main Floor Elev.=1066.97

PROPERTY LINE

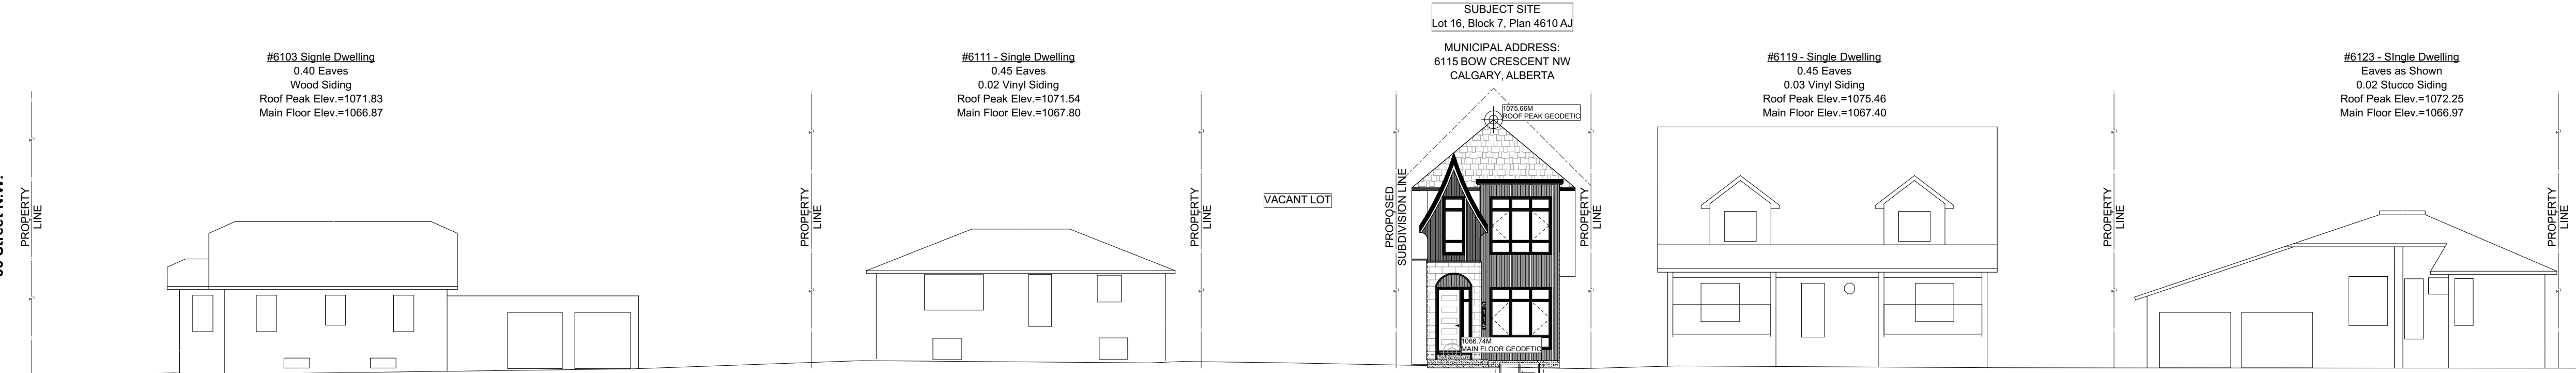

PROJECT NAME AND ADDRESS

BOW CRESCENT RESIDENCE

6115 BOW CRESCENT NW UNIT B
LOT 16, BLOCK 7, PLAN 4610 AJ

DEVELOPMENT PERMIT DRAWING SET

DP#

DESIGN CONSULTANT



+ 300 - 901 Centre Street NW
Calgary, Alberta

+ 587.353.9797

info@k5designs.ca

www.k5design.ca

DRAWING LIST (DEVELOPMENT PERMIT DRAWINGS)

DP1	SITE PLAN / GENERAL NOTES / STREETSCAPE
DP1.A	NOTES
DP1.B	ORIGINAL SURVEY
DP2	LOWER FLOOR PLAN & MAIN FLOOR PLAN
DP3	UPPER FLOOR PLAN & ROOF PLAN
DP4	FRONT & REAR ELEVATIONS
DP5	SIDE ELEVATIONS
DP6	GARAGE PLANS
DP7	GARAGE ELEVATIONS

DEVELOPMENT PERMIT #:
BUILDING PERMIT #:
PROJECT #:K26-0115
PROJECT NAME: BOW CRESCENT RESIDENCE
PRINTED DATE: March 16, 2026 - 11:50 AM

THE PLANS AND RELATED MATERIALS ARE PROTECTED BY COPYRIGHT AND ARE THE PROPERTY OF k5 designs ltd.. REPRODUCTION OF THESE PLANS, EITHER IN WHOLE OR IN PART, INCLUDING ANY FORM AND/OR PREPARATION OF DERIVATIVE WORK, FOR ANY REASON WITHOUT PRIOR WRITTEN PERMISSION IS STRICTLY PROHIBITED.

THE PURCHASE OF A SET OF CONSTRUCTION DRAWINGS IN NO WAY TRANSFERS ANY COPYRIGHT OR OTHER OWNERSHIP INTEREST TO THE BUYER, EXCEPT FOR A LIMITED LICENSE TO USE THIS SET OF DRAWINGS FOR THE CONSTRUCTION OF ONE, AND ONLY ONE DWELLING.

DRAWINGS ARE NOT TO BE SCALED. ANY ERRORS, OMISSIONS OR DISCREPANCIES WITH THE DRAWINGS MUST BE REPORTED TO k5 designs ltd. PRIOR TO CONSTRUCTION. IF THESE ERRORS, OMISSIONS OR DISCREPANCIES ARE NOT REPORTED TO k5 designs ltd. PRIOR TO CONSTRUCTION THE BUILDER AND/OR OWNER ARE FULLY RESPONSIBLE.

ALL WORK IS PERFORMED TO COMPLY TO CURRENT NATIONAL BUILDING CODE, AND ALL OTHER AUTHORITIES HAVING JURISDICTION.

DEVELOPEMENT PERMIT SET

ISSUED FOR:	DATE: (D/M/Y)
REVISION:	DATE: (D/M/Y)
1.	
2.	
3.	
4.	

ENGINEER CONSULTANT

CLIENT:

BOW CRESCENT RESIDENCE

PROJECT NAME & ADDRESS:

6115 BOW CRES. NW
UNIT B
CALGARY, ALBERTA

DRAWING TITLE:

FRONT & REAR ELEVATIONS

PROJECT #: K26-0115

DATE: 2026-03-16

SCALE: AS SHOWN

DRAWN BY: KN

DRAWING #:

DP4



K5 Design Studio
+
Interior Design

+ 300 - 901 Centre Street NW
Calgary, Alberta

+ 587.353.9797

info@k5designs.ca

www.k5design.ca

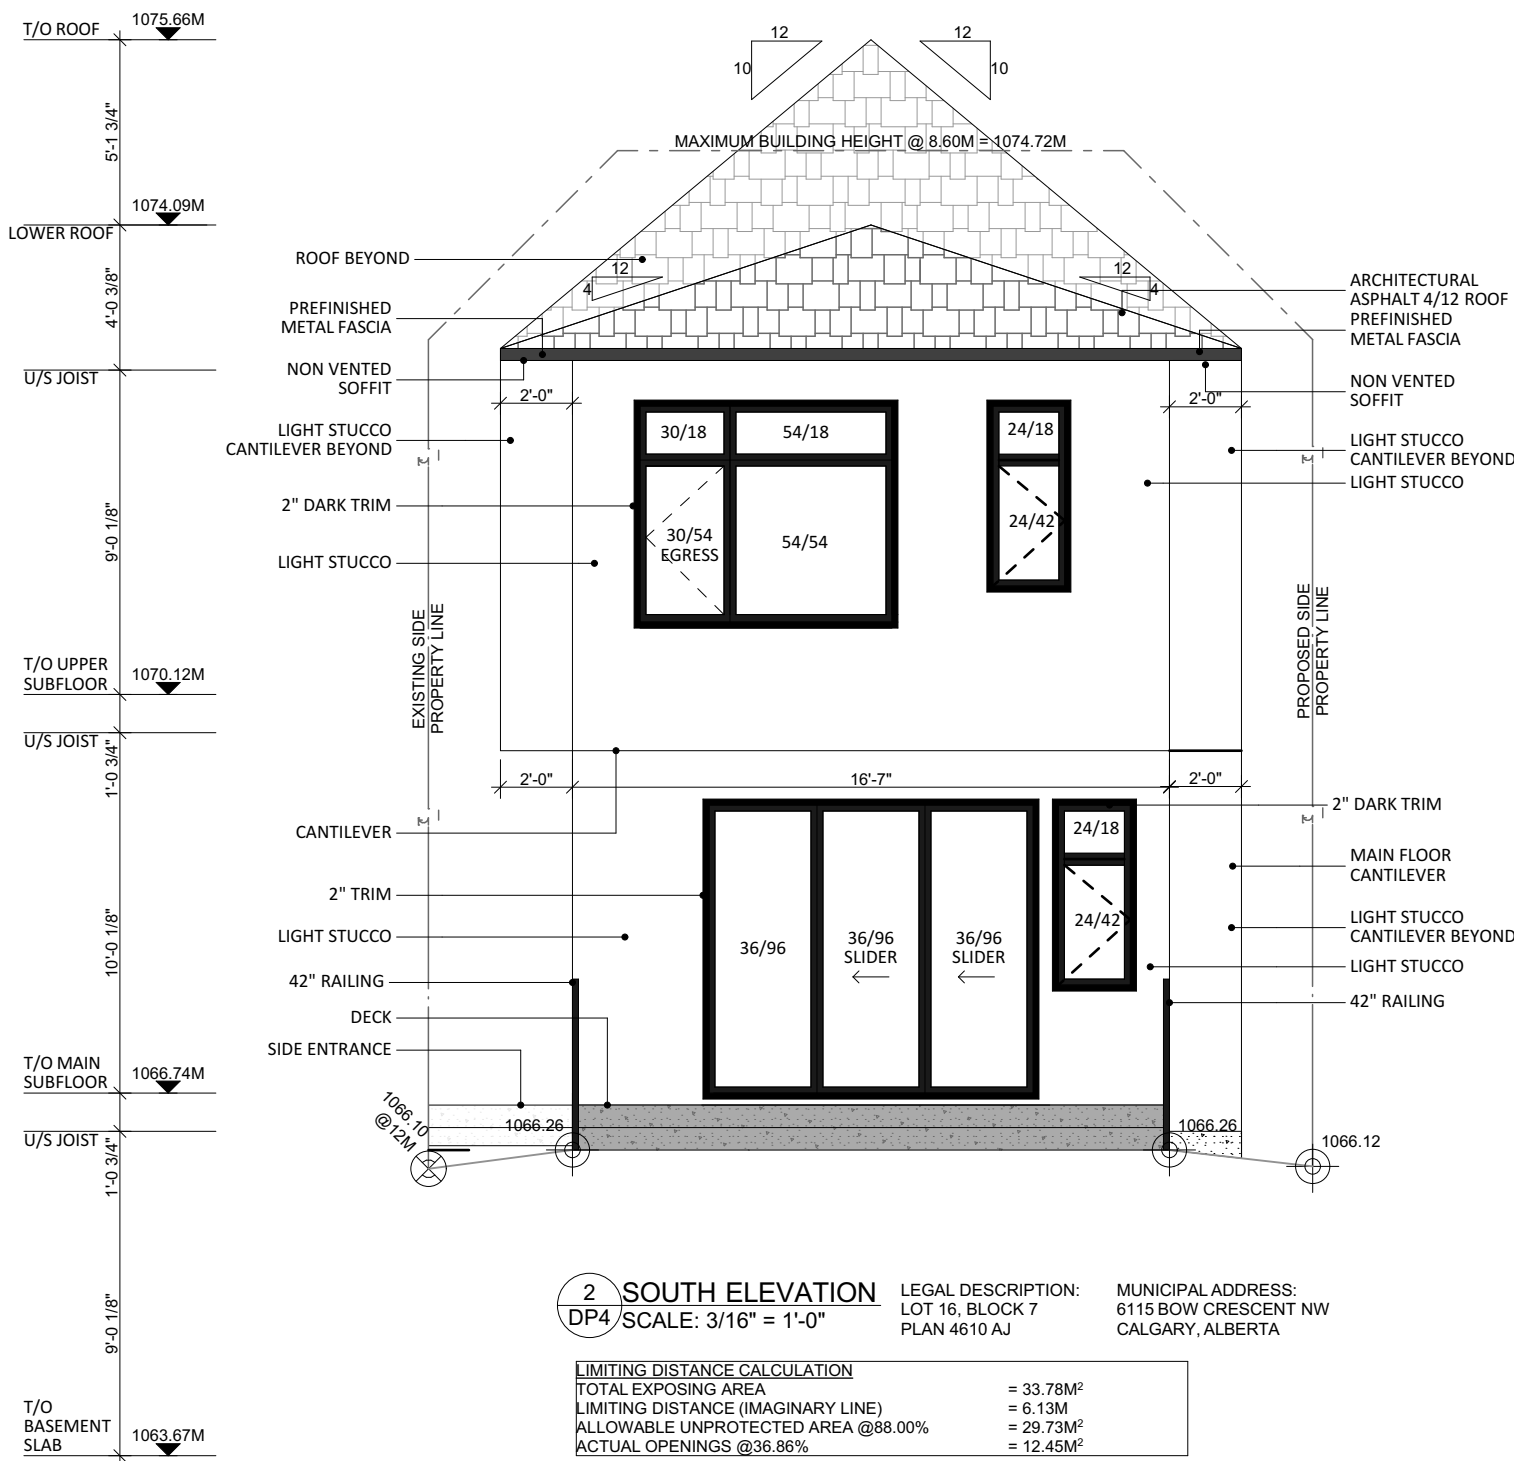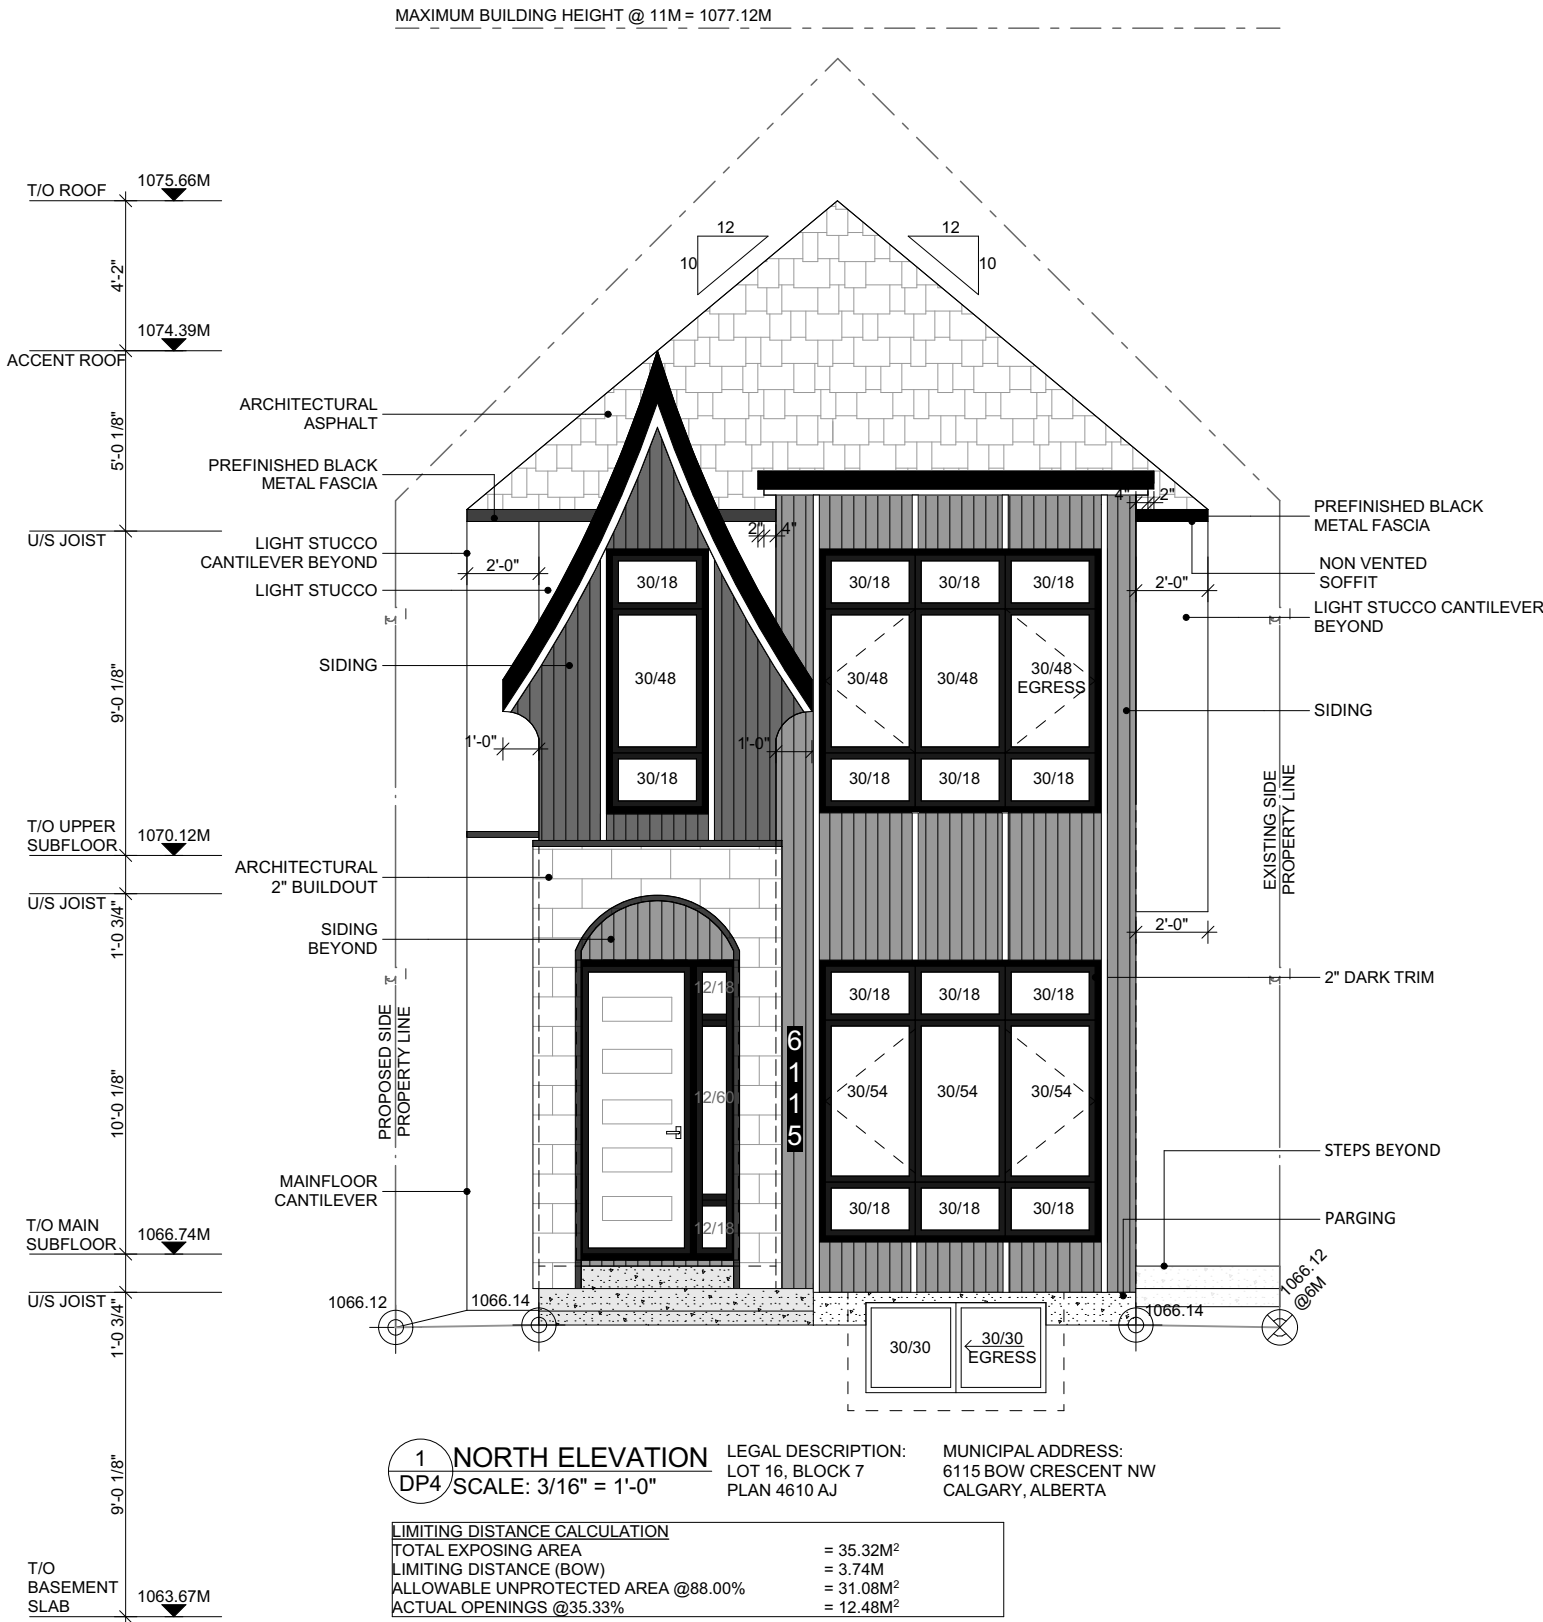

THE PLANS AND RELATED MATERIALS ARE PROTECTED BY COPYRIGHT AND ARE THE PROPERTY OF k5 designs ltd.. REPRODUCTION OF THESE PLANS, EITHER IN WHOLE OR IN PART, INCLUDING ANY FORM AND/OR PREPARATION OF DERIVATIVE WORK, FOR ANY REASON WITHOUT PRIOR WRITTEN PERMISSION IS STRICTLY PROHIBITED.

THE PURCHASE OF A SET OF CONSTRUCTION DRAWINGS IN NO WAY TRANSFERS ANY COPYRIGHT OR OTHER OWNERSHIP INTEREST TO THE BUYER, EXCEPT FOR A LIMITED LICENSE TO USE THIS SET OF DRAWINGS FOR THE CONSTRUCTION OF ONE, AND ONLY ONE DWELLING.

DRAWINGS ARE NOT TO BE SCALED. ANY ERRORS, OMISSIONS OR DISCREPANCIES WITH THE DRAWINGS MUST BE REPORTED TO k5 designs ltd. PRIOR TO CONSTRUCTION. IF THESE ERRORS, OMISSIONS OR DISCREPANCIES ARE NOT REPORTED TO k5 designs ltd. PRIOR TO CONSTRUCTION THE BUILDER AND/OR OWNER ARE FULLY RESPONSIBLE.

ALL WORK IS PERFORMED TO COMPLY TO CURRENT NATIONAL BUILDING CODE, AND ALL OTHER AUTHORITIES HAVING JURISDICTION.

DEVELOPEMENT PERMIT SET

ISSUED FOR:	DATE: (D/M/Y)
REVISION:	DATE: (D/M/Y)
1.	
2.	
3.	
4.	

ENGINEER CONSULTANT

CLIENT:

BOW CRESCENT RESIDENCE

PROJECT NAME & ADDRESS:

6115 BOW CRES. NW
UNIT B
CALGARY, ALBERTA

DRAWING TITLE:

SIDE ELEVATIONS

PROJECT #:	K26-0115
DATE:	2026-03-16
SCALE:	AS SHOWN
DRAWN BY:	KN

DRAWING #:



DP5

K5 Design Studio
+
Interior Design

+ 300 - 901 Centre Street NW
Calgary, Alberta

+ 587.353.9797
info@k5designs.ca
www.k5design.ca

PLEASE RECYCLE THIS PLAN UPON COMPLETION OF THE PROPOSED PROJECT.

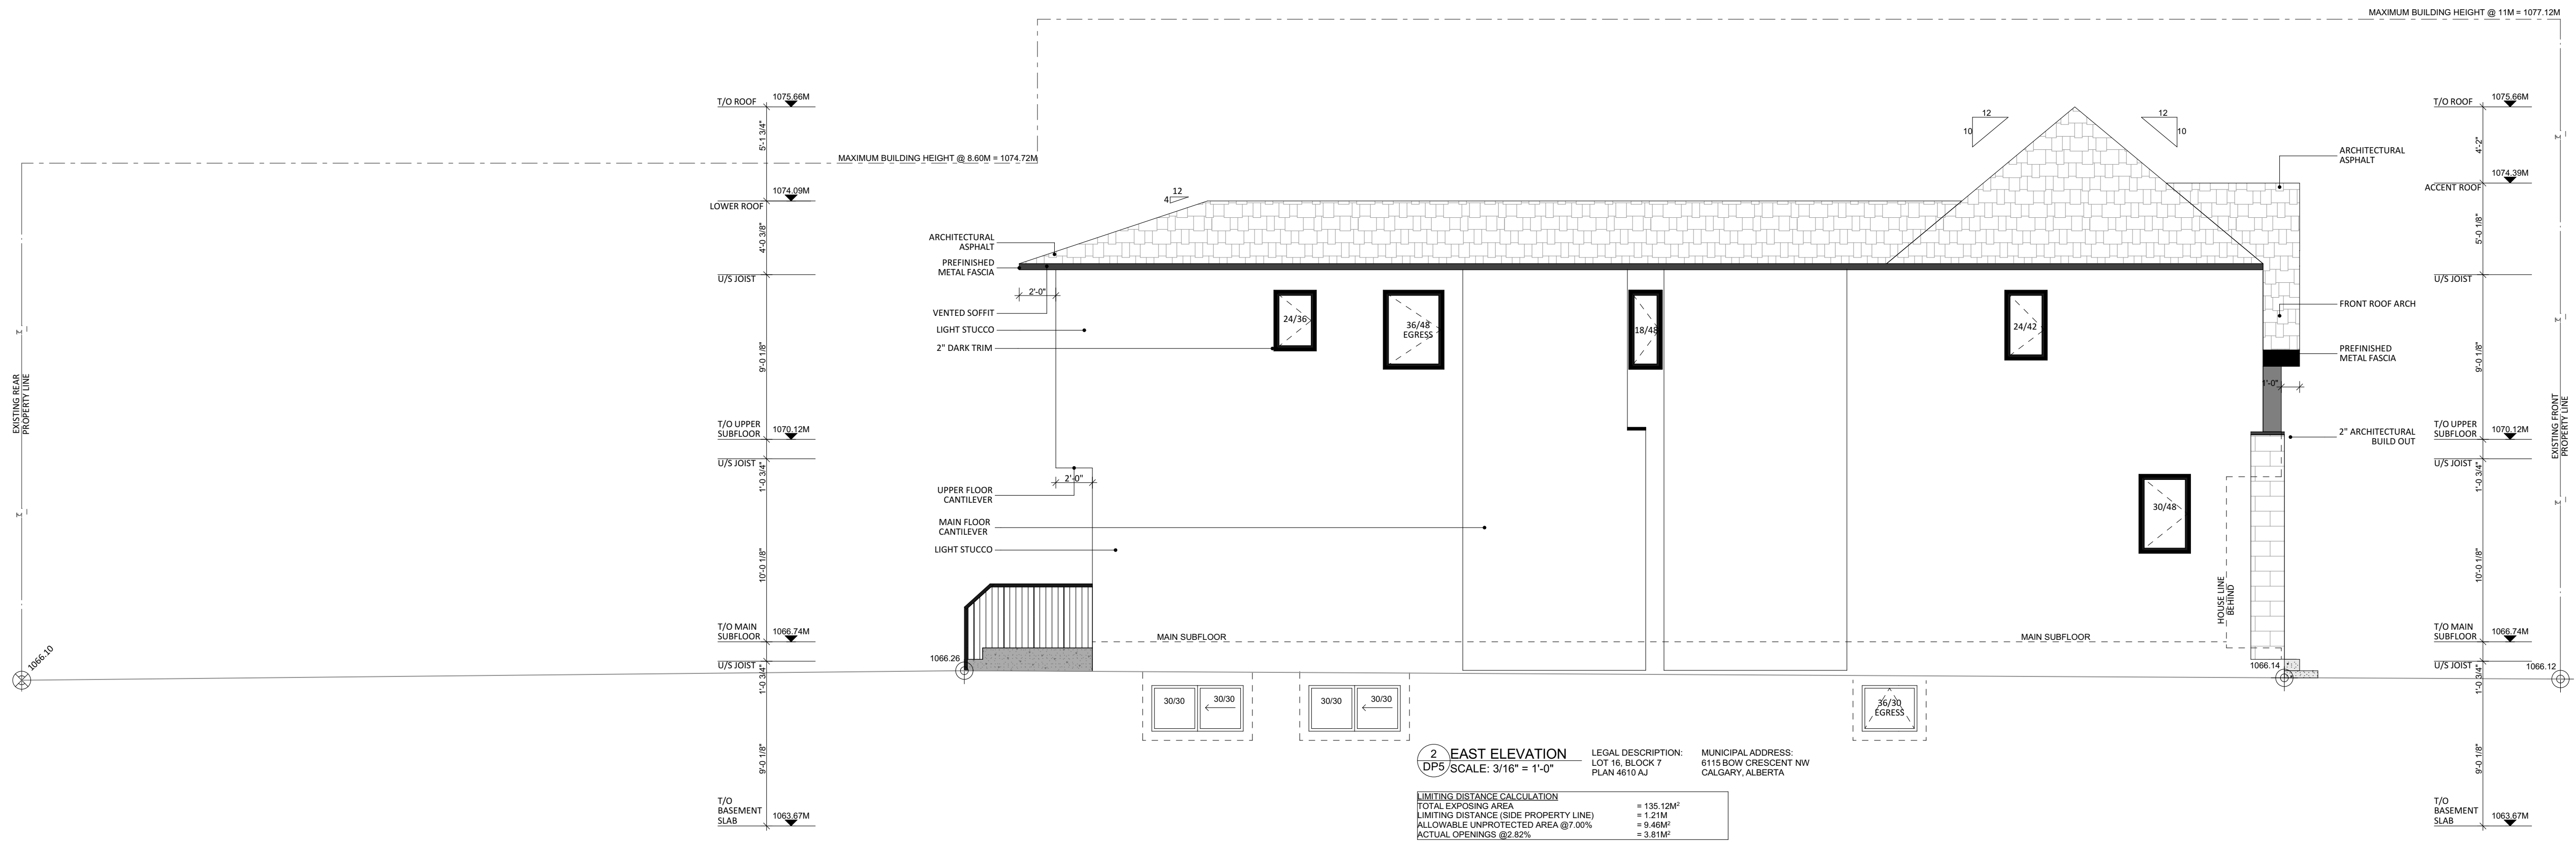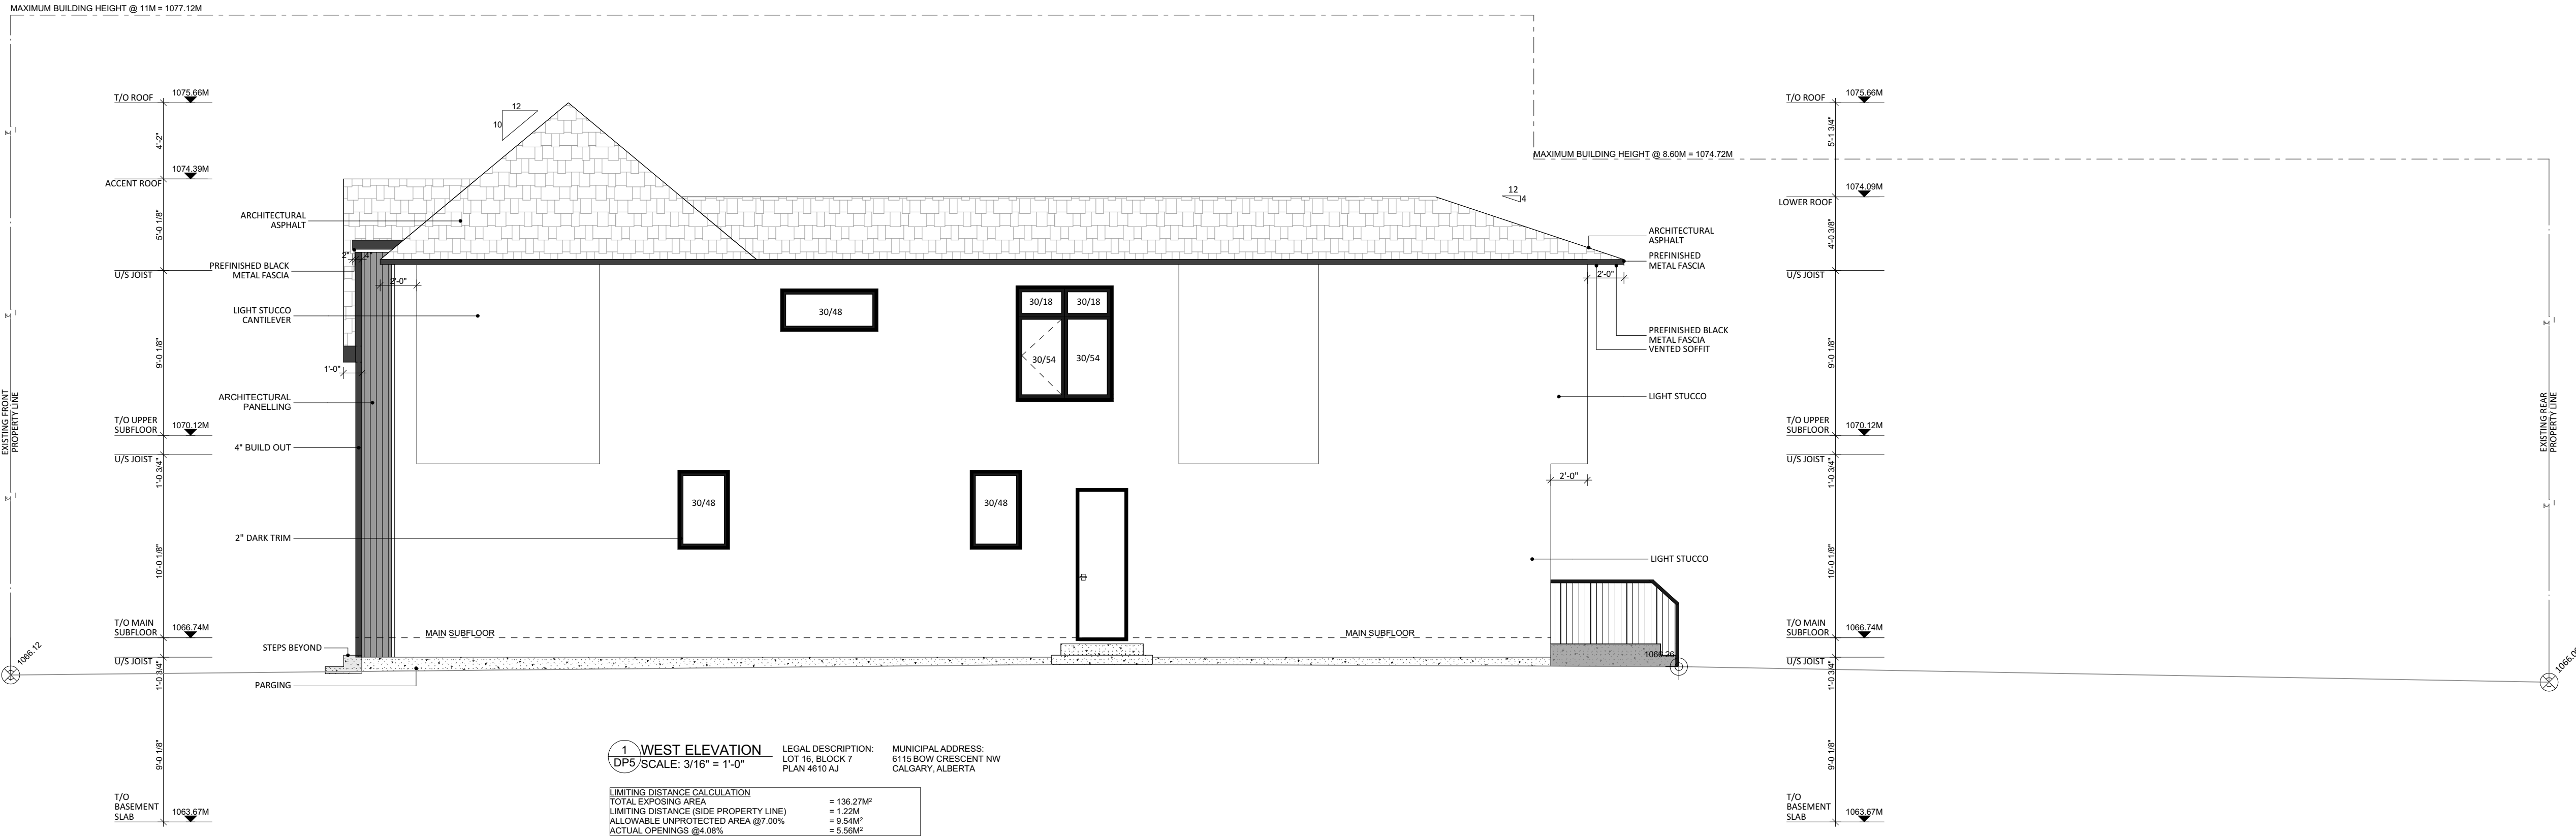

THE PLANS AND RELATED MATERIALS ARE PROTECTED BY COPYRIGHT AND ARE THE PROPERTY OF k5 designs ltd.. REPRODUCTION OF THESE PLANS, EITHER IN WHOLE OR IN PART, INCLUDING ANY FORM AND/OR PREPARATION OF DERIVATIVE WORK, FOR ANY REASON WITHOUT PRIOR WRITTEN PERMISSION IS STRICTLY PROHIBITED.

THE PURCHASE OF A SET OF CONSTRUCTION DRAWINGS IN NO WAY TRANSFERS ANY COPYRIGHT OR OTHER OWNERSHIP INTEREST TO THE BUYER, EXCEPT FOR A LIMITED LICENSE TO USE THIS SET OF DRAWINGS FOR THE CONSTRUCTION OF ONE, AND ONLY ONE DWELLING.

DRAWINGS ARE NOT TO BE SCALED. ANY ERRORS, OMISSIONS OR DISCREPANCIES WITH THE DRAWINGS MUST BE REPORTED TO k5 designs ltd. PRIOR TO CONSTRUCTION. IF THESE ERRORS, OMISSIONS OR DISCREPANCIES ARE NOT REPORTED TO k5 designs ltd. PRIOR TO CONSTRUCTION THE BUILDER AND/OR OWNER ARE FULLY RESPONSIBLE.

ALL WORK IS PERFORMED TO COMPLY TO CURRENT NATIONAL BUILDING CODE, AND ALL OTHER AUTHORITIES HAVING JURISDICTION.

DEVELOPEMENT PERMIT SET

ISSUED FOR:	DATE: (D/M/Y)
REVISION:	DATE: (D/M/Y)
1.	
2.	
3.	
4.	

ENGINEER CONSULTANT

CLIENT:

BOW CRESCENT RESIDENCE

PROJECT NAME & ADDRESS:

6115 BOW CRES. NW
UNIT B
CALGARY, ALBERTA

DRAWING TITLE:

GARAGE ELEVATIONS

PROJECT #:	K26-0115
DATE:	2026-03-16
SCALE:	AS SHOWN
DRAWN BY:	KN
DRAWING #:	

DP7

K5 Design Studio
+ Interior Design

+ 300 - 901 Centre Street NW
Calgary, Alberta

+ 587.353.9797
info@k5designs.ca
www.k5design.ca

