


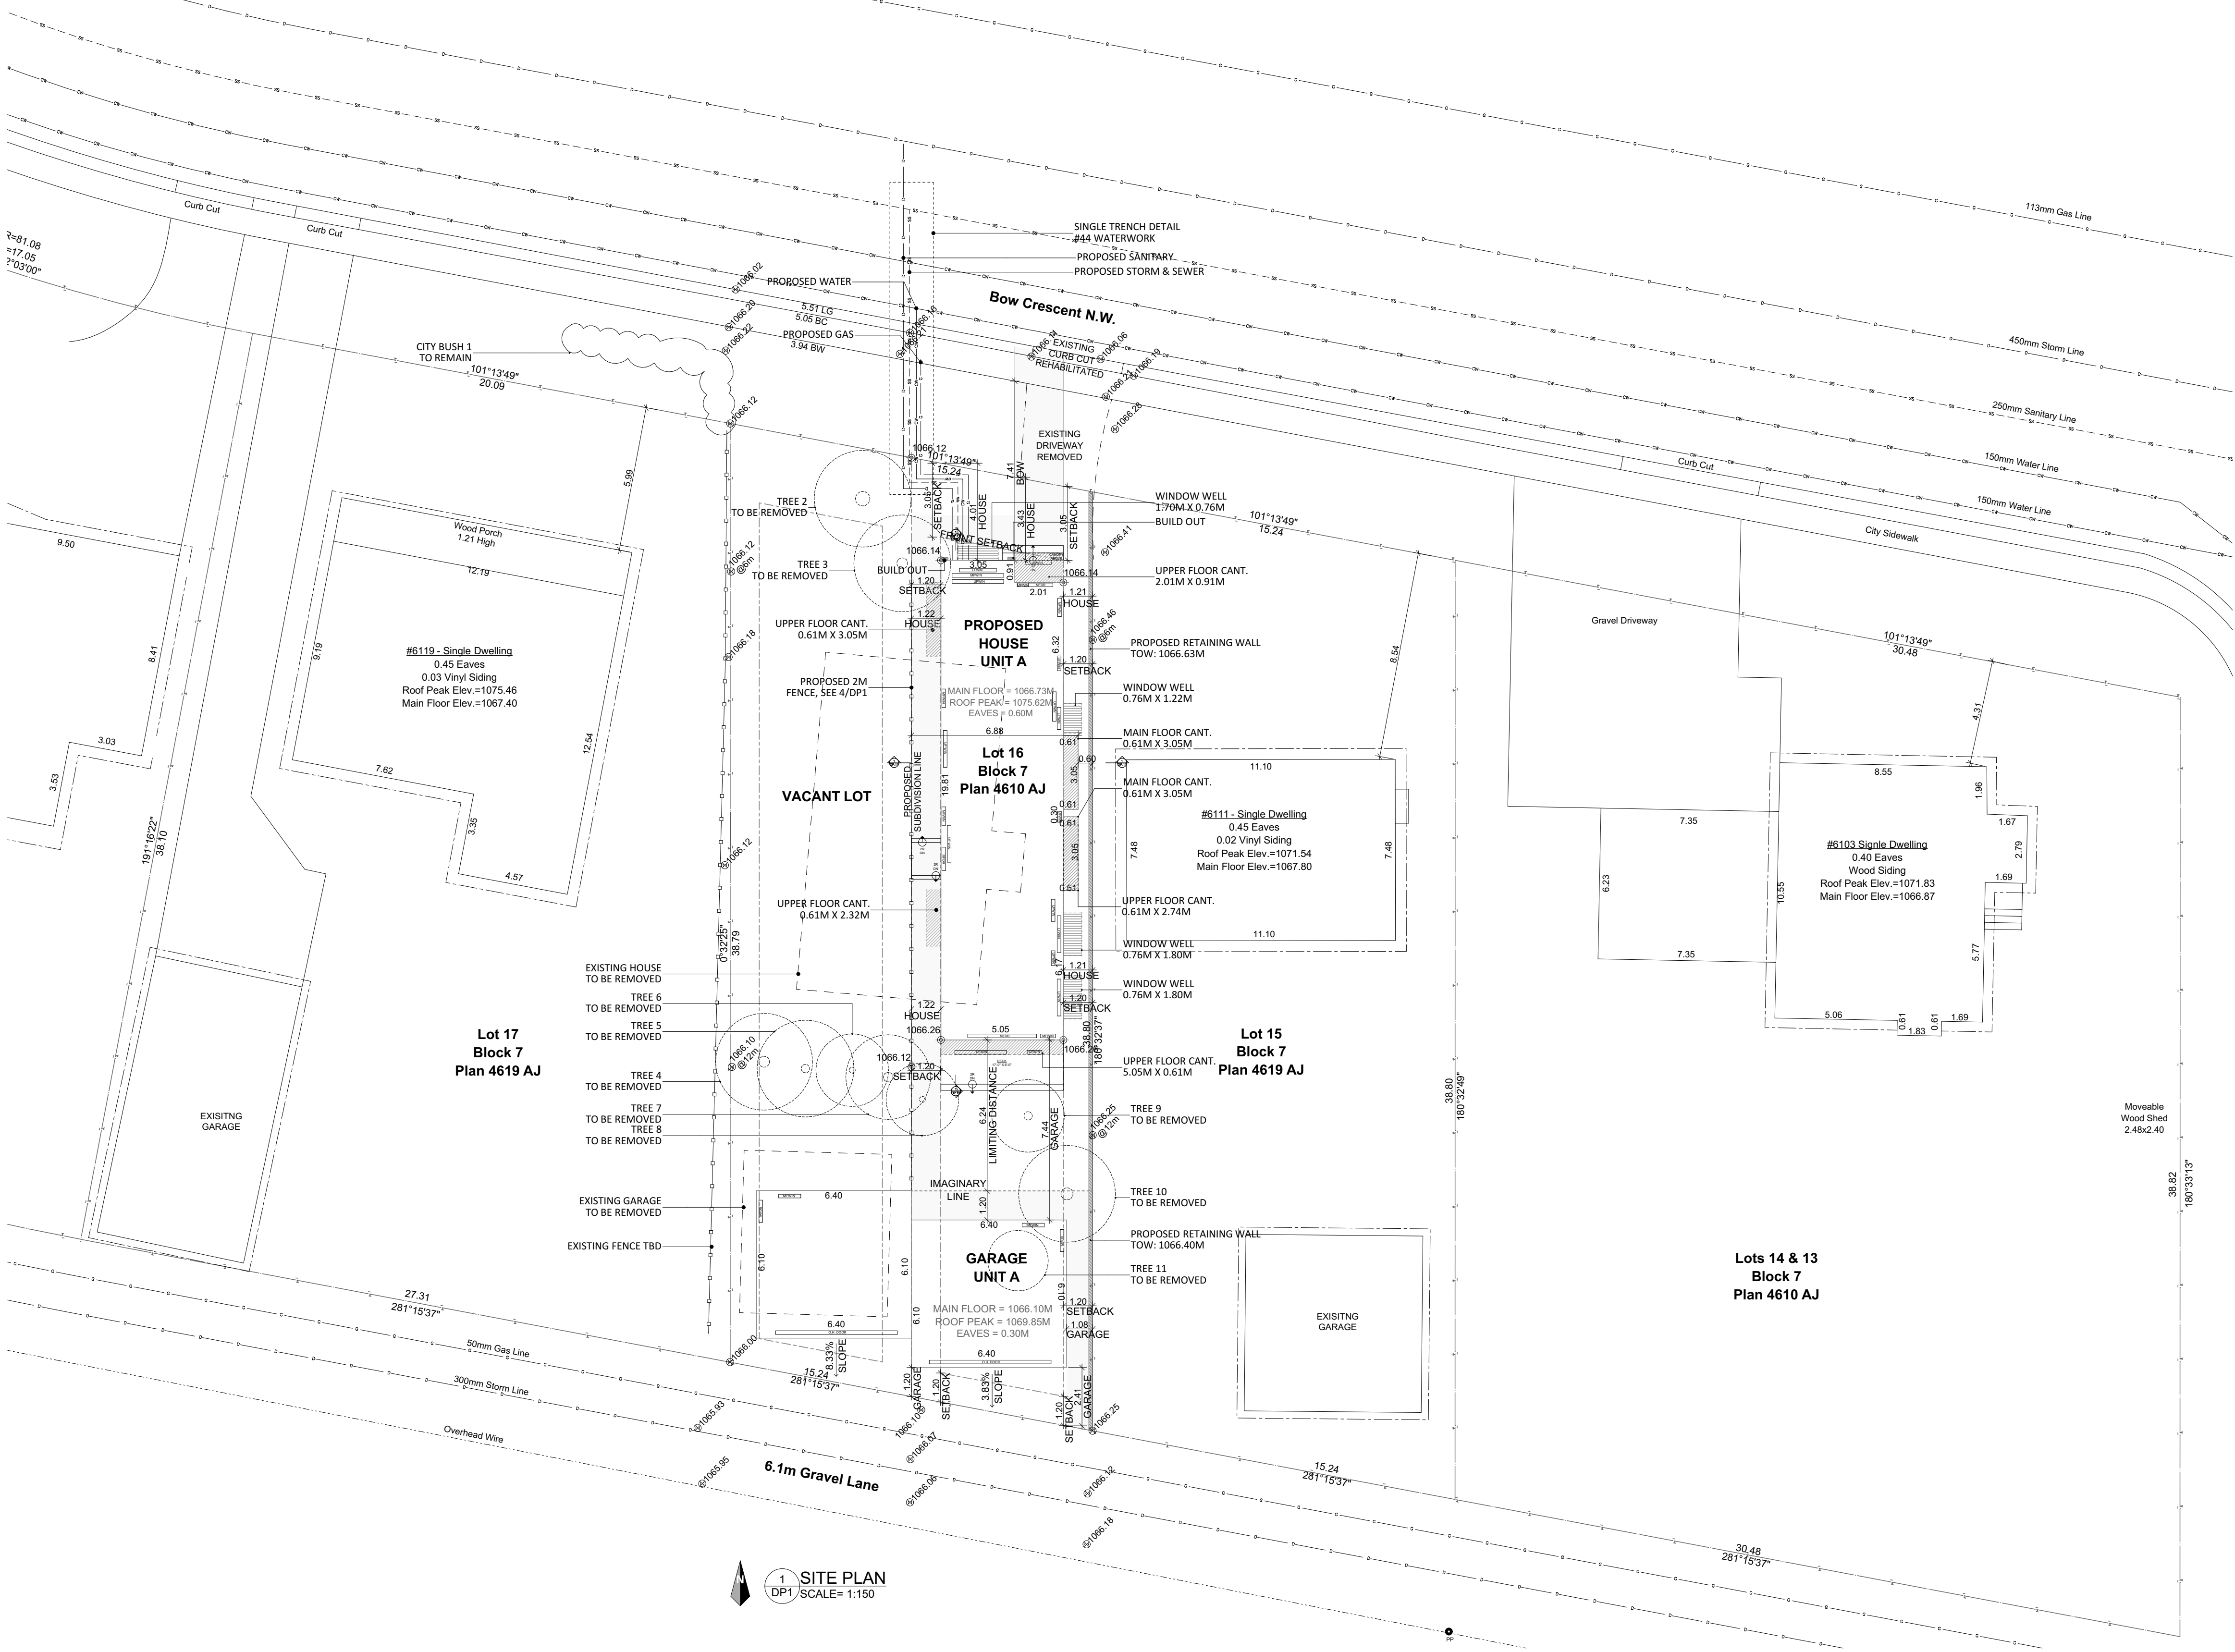


#8103 - Single Dwelling  
0.40 Eaves  
Wood Siding  
Roof Peak Elev.=1071.83  
Main Floor Elev.=1066.87

#8111 - Single Dwelling  
0.45 Eaves  
0.02 Vinyl Siding  
Roof Peak Elev.=1071.54  
Main Floor Elev.=1067.80

CALGARY, ALBERTA

#8119 - Single Dwelling  
0.45 Eaves  
0.03 Vinyl Siding  
Roof Peak Elev.=1075.46  
Main Floor Elev.=1067.40

#8123 - Single Dwelling  
Eaves as Shown  
0.02 Stucco Siding  
Roof Peak Elev.=1072.25  
Main Floor Elev.=1066.97

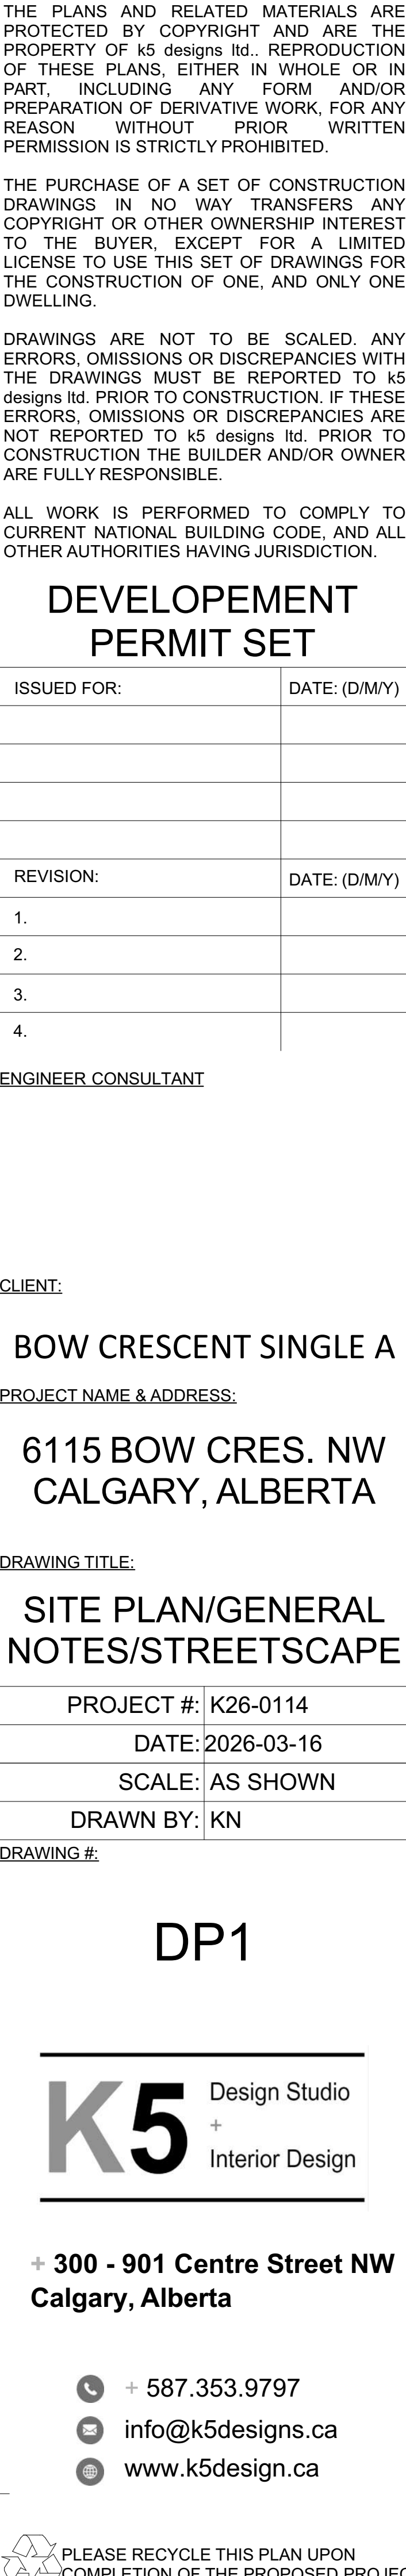

PROJECT NAME AND ADDRESS

BOW CRESCENT RESIDENCE

6115 BOW CRESCENT NW UNIT A  
LOT 16, BLOCK 7, PLAN 4610 AJ

DEVELOPMENT PERMIT DRAWING SET

DP#

DESIGN CONSULTANT

K5

Design Studio  
+  
Interior Design

+ 300 - 901 Centre Street NW  
Calgary, Alberta

+ 587.353.9797

info@k5designs.ca

www.k5design.ca

DRAWING LIST (DEVELOPMENT PERMIT DRAWINGS)

|       |                                         |
|-------|-----------------------------------------|
| DP1   | SITE PLAN / GENERAL NOTES / STREETSCAPE |
| DP1.A | NOTES                                   |
| DP1.B | ORIGINAL SURVEY                         |
| DP2   | LOWER FLOOR PLAN & MAIN FLOOR PLAN      |
| DP3   | UPPER FLOOR PLAN & ROOF PLAN            |
| DP4   | FRONT & REAR ELEVATIONS                 |
| DP5   | SIDE ELEVATIONS                         |
| DP6   | GARAGE PLANS                            |
| DP7   | GARAGE ELEVATIONS                       |

DEVELOPMENT PERMIT #:  
BUILDING PERMIT #:  
PROJECT #:K26-0114  
PROJECT NAME: BOW CRESCENT RESIDENCE  
PRINTED DATE: March 16, 2026 - 11:46 AM

ALL WORK IS PERFORMED TO COMPLY TO  
CURRENT NATIONAL BUILDING CODE, AND ALL  
OTHER AUTHORITIES HAVING JURISDICTION.

ENGINEER CONSULTANT

CLIENT:

PROJECT NAME & ADDRESS:

DRAWING TITLE:

+ 587.353.9797  
info@k5designs.ca  
www.k5design.ca




 PLEASE RECYCLE THIS PLAN UPON  
COMPLETION OF THE PROPOSED PROJECT

NOTE:

1. The basis of this plan is as follows:
  - Datum: North American Datum 1983 (original)
  - Projection: 3 Transverse Mercator
  - Reference Meridian: 114° west longitude
  - Combined Scale Factor: 0.999737
2. Distances are in ground and are shown in metres and decimals thereof.
3. Distances along curves are arc distances.
4. Elevations are derived from ASON 55673.
5. Existing spot elevations are shown thus:  $\text{R}_{\text{ASON}}$
6. The Certificate of Title 251 235 814 which was searched on the 26th day of January, 2008, and includes the following instruments:
  - Covenant No. 1080AP
7. The utilities information is acquired from "The City of Calgary Engineering Department" Drawing No. 02, 41, 42 & 114 in Case 35-251-24-Rge-126-2-5M (Horton Land Survey Inc. accepts no responsibility for its accuracy. It is the responsibility of the user to verify that all utilities located by Alberta One Call prior to conducting any excavation or ground disturbance.)

TREE SCHEDULE:

| Tree No. | Variety    | Trunk (±) | Canopy (±) | Height (±) | Location            |
|----------|------------|-----------|------------|------------|---------------------|
| T1       | Bush       | —         | 1.0        | 1.5        | In City Property    |
| T2       | Deciduous  | 0.60      | 4.0        | 4.5        | In Subject Property |
| T3       | Deciduous  | 0.45      | 4.0        | 8.5        | In Subject Property |
| T4       | Coniferous | 0.45      | 4.0        | 7.0        | In Subject Property |
| T5       | Coniferous | 0.30      | 4.0        | 7.5        | In Subject Property |
| T6       | Coniferous | 0.25      | 3.5        | 7.0        | In Subject Property |
| T7       | Coniferous | 0.40      | 3.5        | 8.0        | In Subject Property |
| T8       | Deciduous  | 0.25      | 3.0        | 3.0        | In Subject Property |
| T9       | Deciduous  | 0.35      | 3.5        | 7.5        | In Subject Property |
| T10      | Coniferous | 0.30      | 4.0        | 7.5        | In Subject Property |
| T11      | Deciduous  | 0.25      | 2.5        | 3.0        | In Subject Property |

 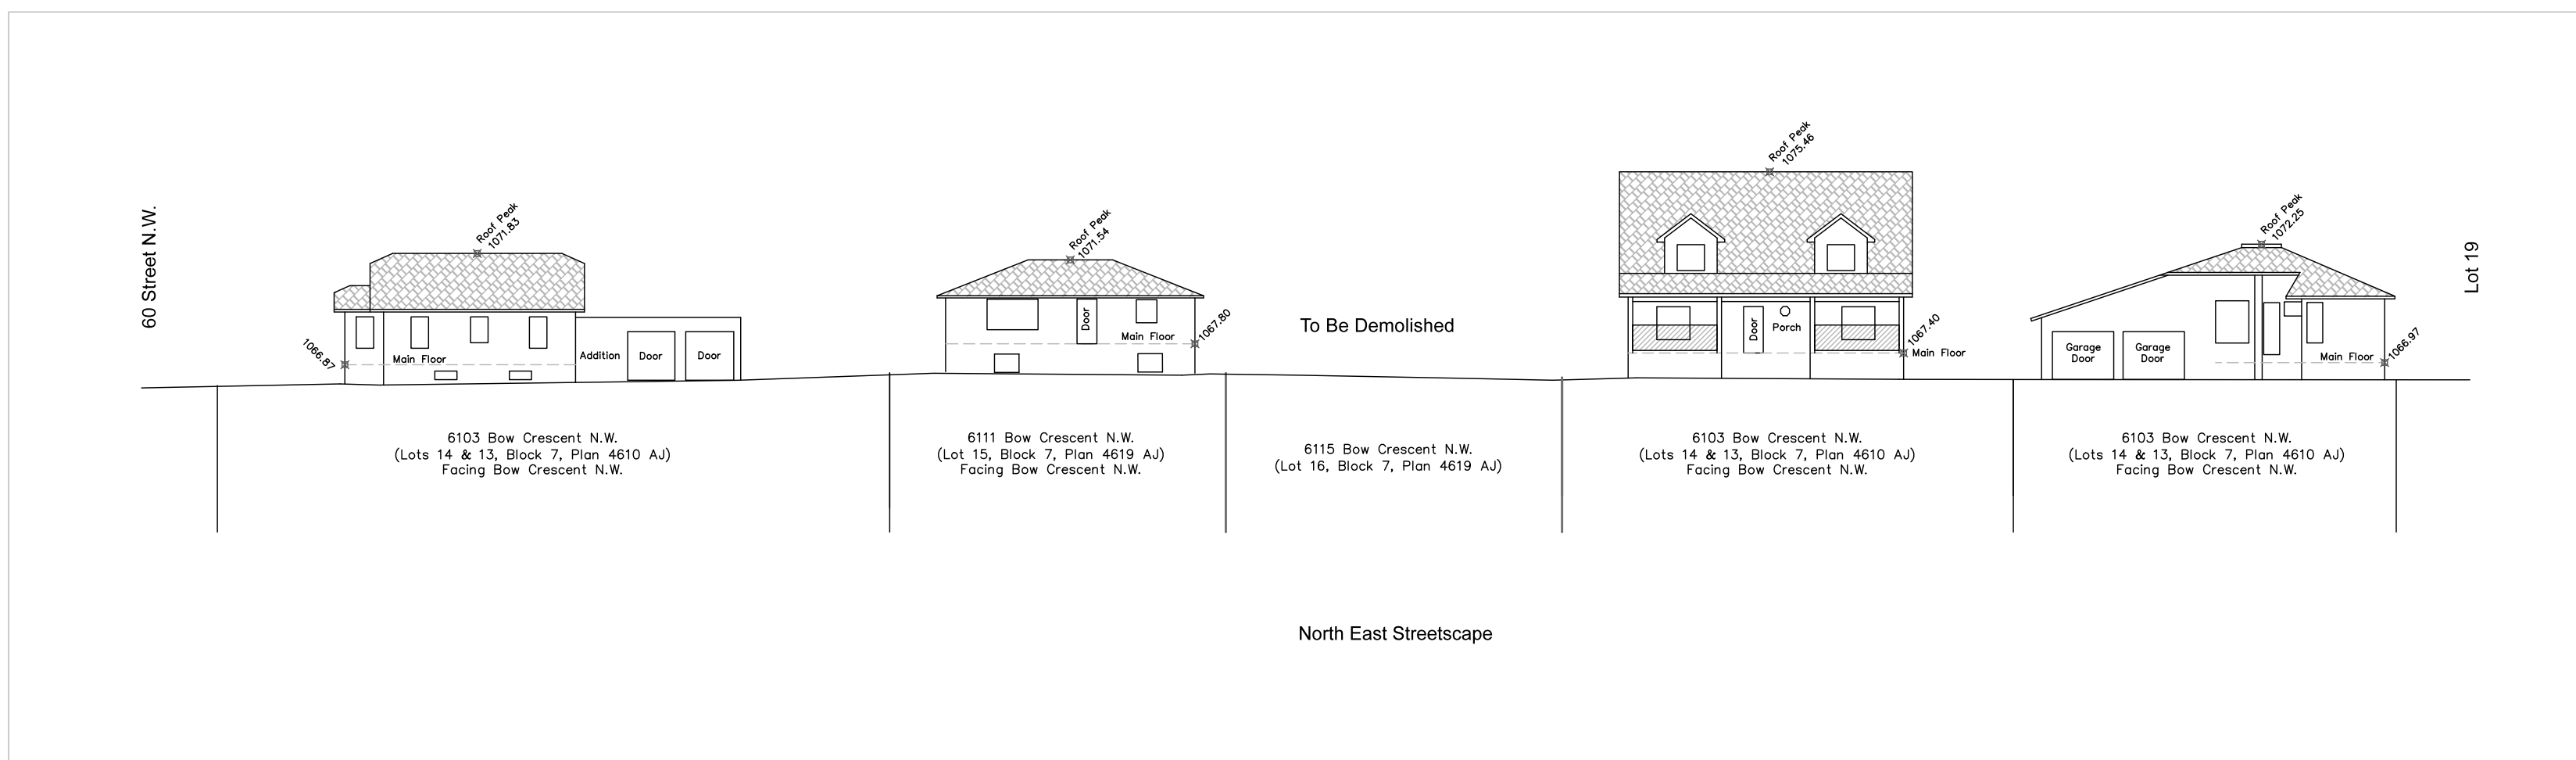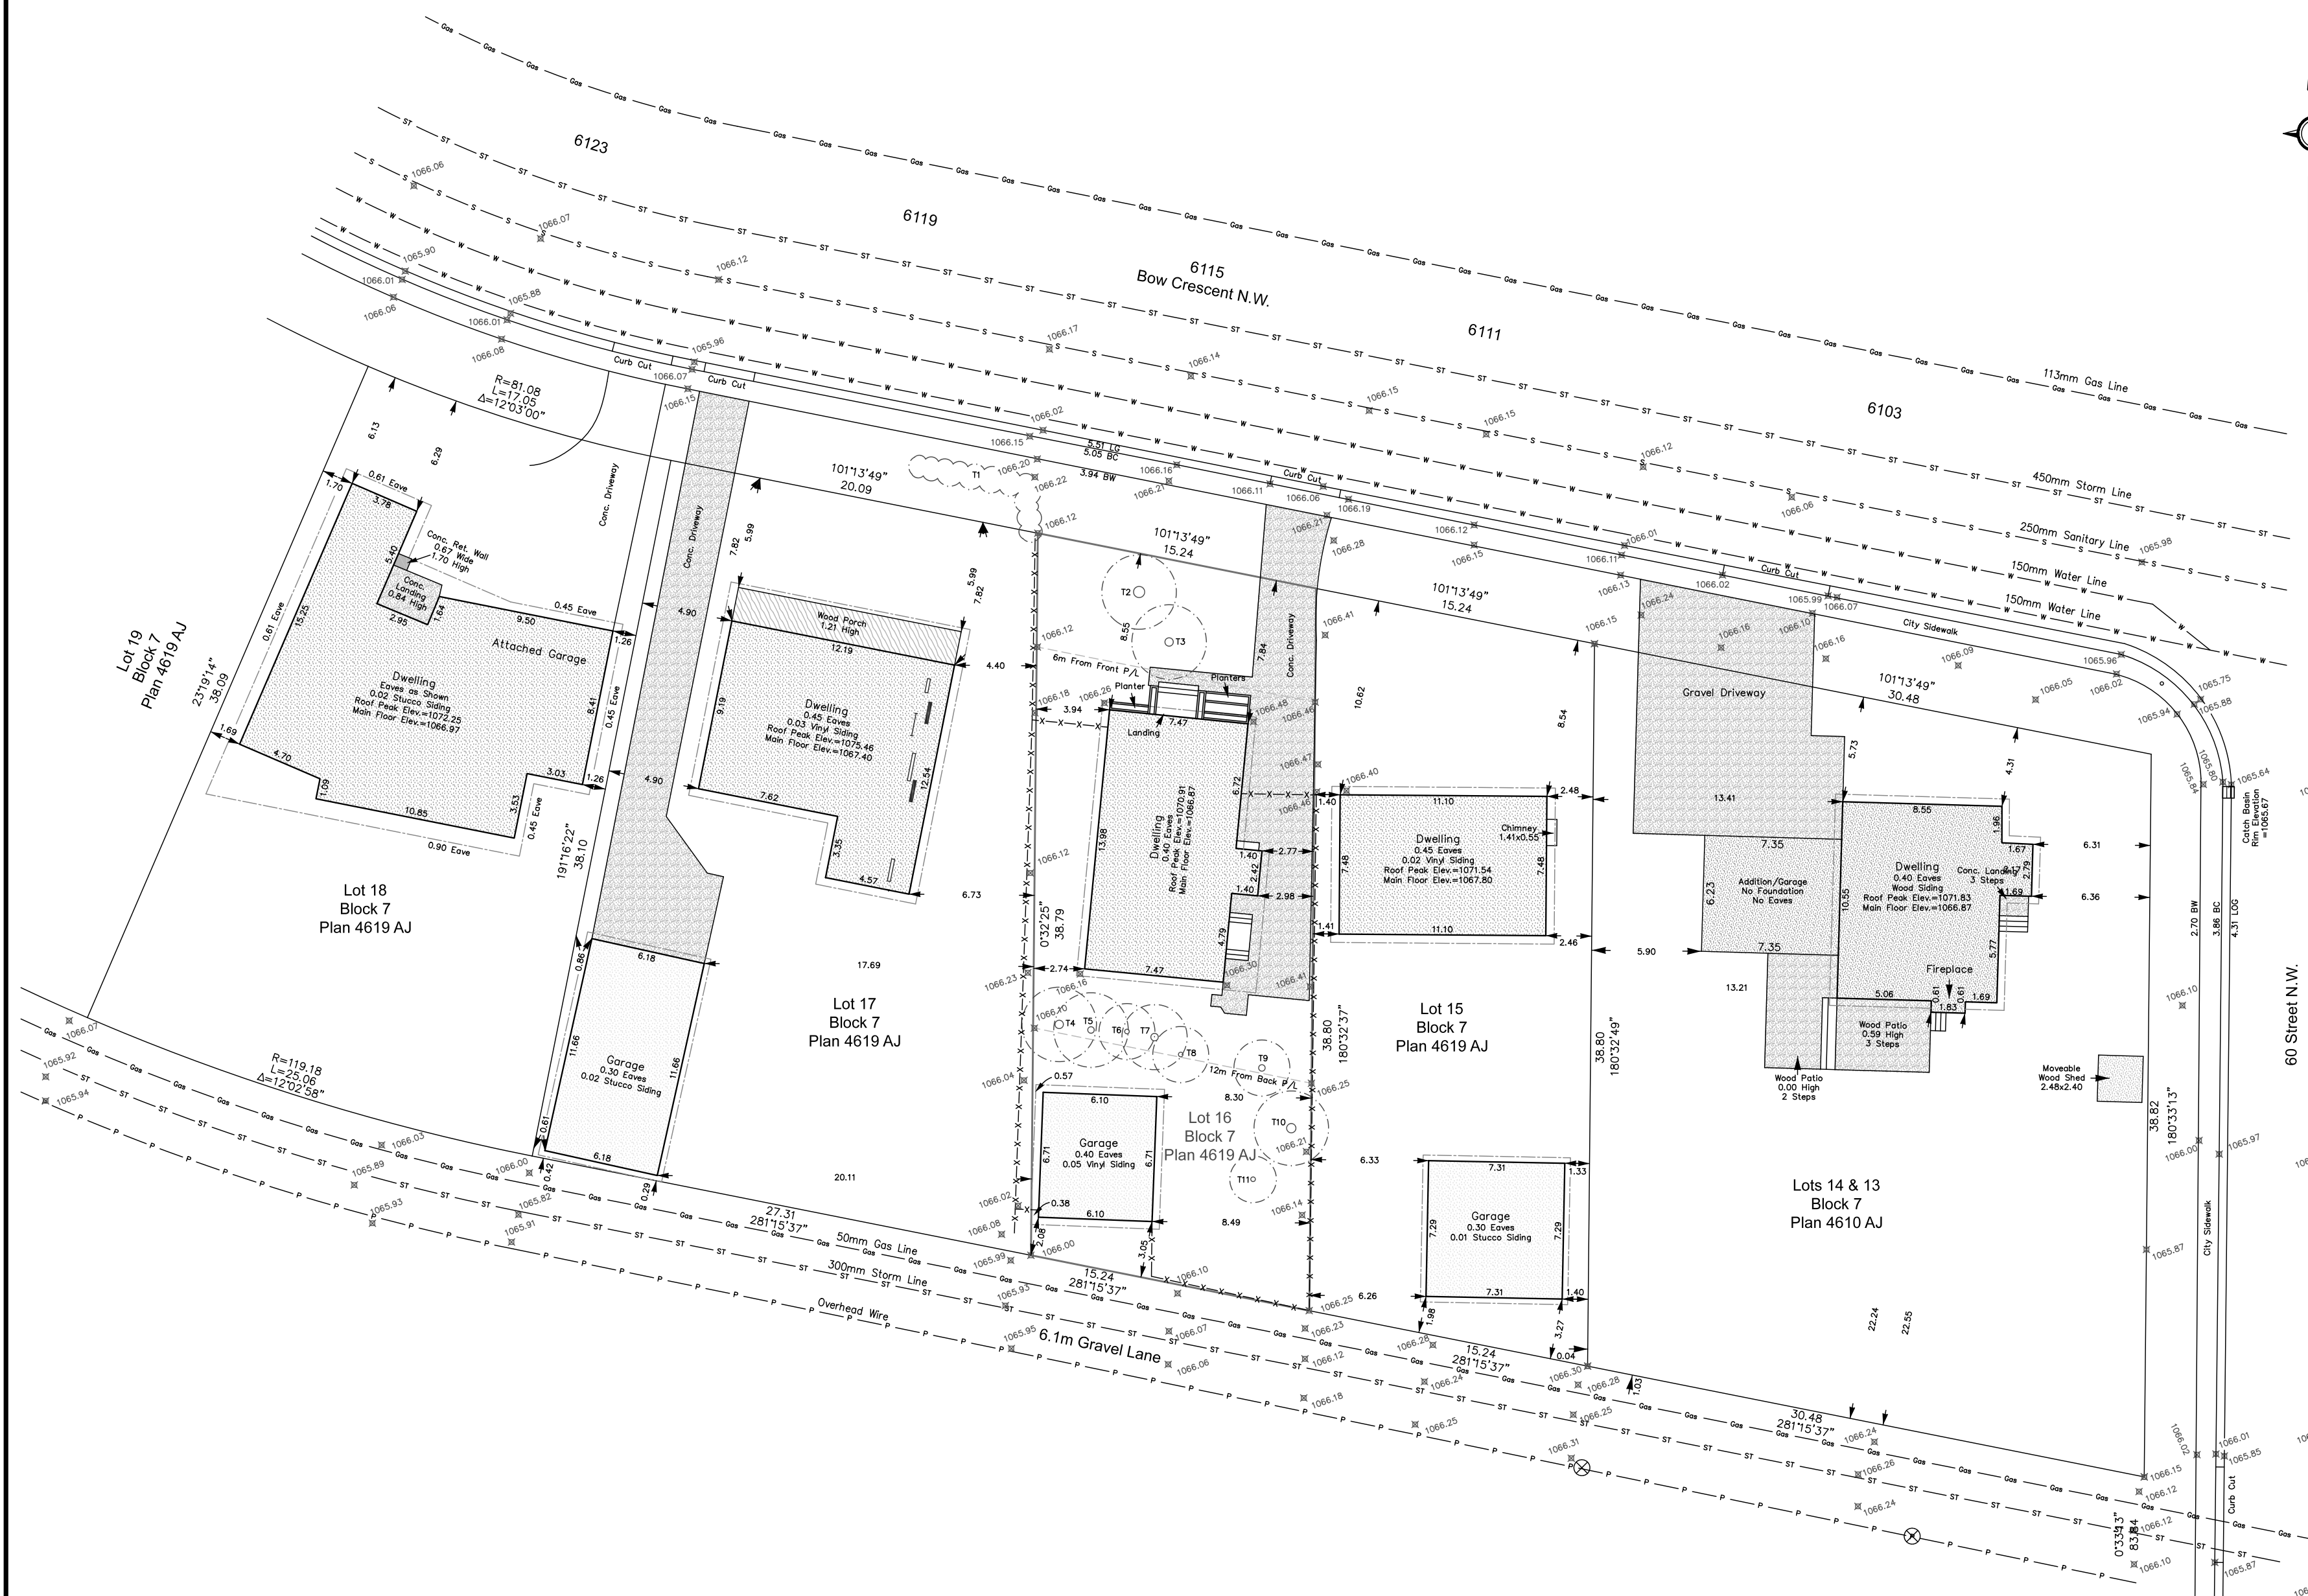

© Copyright Horizon Land Surveys Inc., 2026

|                  |                   |
|------------------|-------------------|
| File No.: 260075 | Date: 26/Jan/2026 |
| Surveyed: TK     | Drawn: EM         |

**Horizon Land Surveys Inc.**  
130 Bowness Centre N.W. P. 403-719-0272  
Calgary, Alberta, T3B 5M5 F. 403-775-4171

THE PLANS AND RELATED MATERIALS ARE PROTECTED BY COPYRIGHT AND ARE THE PROPERTY OF k5 designs ltd.. REPRODUCTION OF THESE PLANS, EITHER IN WHOLE OR IN PART, INCLUDING ANY FORM AND/OR PREPARATION OF DERIVATIVE WORK, FOR ANY REASON WITHOUT PRIOR WRITTEN PERMISSION IS STRICTLY PROHIBITED.

THE PURCHASE OF A SET OF CONSTRUCTION DRAWINGS IN NO WAY TRANSFERS ANY COPYRIGHT OR OTHER OWNERSHIP INTEREST TO THE BUYER, EXCEPT FOR A LIMITED LICENSE TO USE THIS SET OF DRAWINGS FOR THE CONSTRUCTION OF ONE, AND ONLY ONE DWELLING.

DRAWINGS ARE NOT TO BE SCALED. ANY ERRORS, OMISSIONS OR DISCREPANCIES WITH THE DRAWINGS MUST BE REPORTED TO k5 designs ltd. PRIOR TO CONSTRUCTION. IF THESE ERRORS, OMISSIONS OR DISCREPANCIES ARE NOT REPORTED TO k5 designs ltd. PRIOR TO CONSTRUCTION THE BUILDER AND/OR OWNER ARE FULLY RESPONSIBLE.

ALL WORK IS PERFORMED TO COMPLY TO CURRENT NATIONAL BUILDING CODE, AND ALL OTHER AUTHORITIES HAVING JURISDICTION.

## DEVELOPEMENT PERMIT SET

| ISSUED FOR: | DATE: (D/M/Y) |
|-------------|---------------|
|             |               |
|             |               |
|             |               |
|             |               |
|             |               |
| REVISION:   | DATE: (D/M/Y) |
| 1.          |               |
| 2.          |               |
| 3.          |               |
| 4.          |               |

ENGINEER CONSULTANT

CLIENT:

BOW CRESCENT SINGLE A

PROJECT NAME & ADDRESS:

6115 BOW CRES. NW  
CALGARY, ALBERTA

DRAWING TITLE:

FRONT & REAR  
ELEVATIONS

|            |            |
|------------|------------|
| PROJECT #: | K26-0114   |
| DATE:      | 2026-03-16 |
| SCALE:     | AS SHOWN   |
| DRAWN BY:  | KN         |



DRAWING #:

DP4

**K5** Design Studio  
+  
Interior Design

+ 300 - 901 Centre Street NW  
Calgary, Alberta

+ 587.353.9797  
info@k5designs.ca  
www.k5design.ca

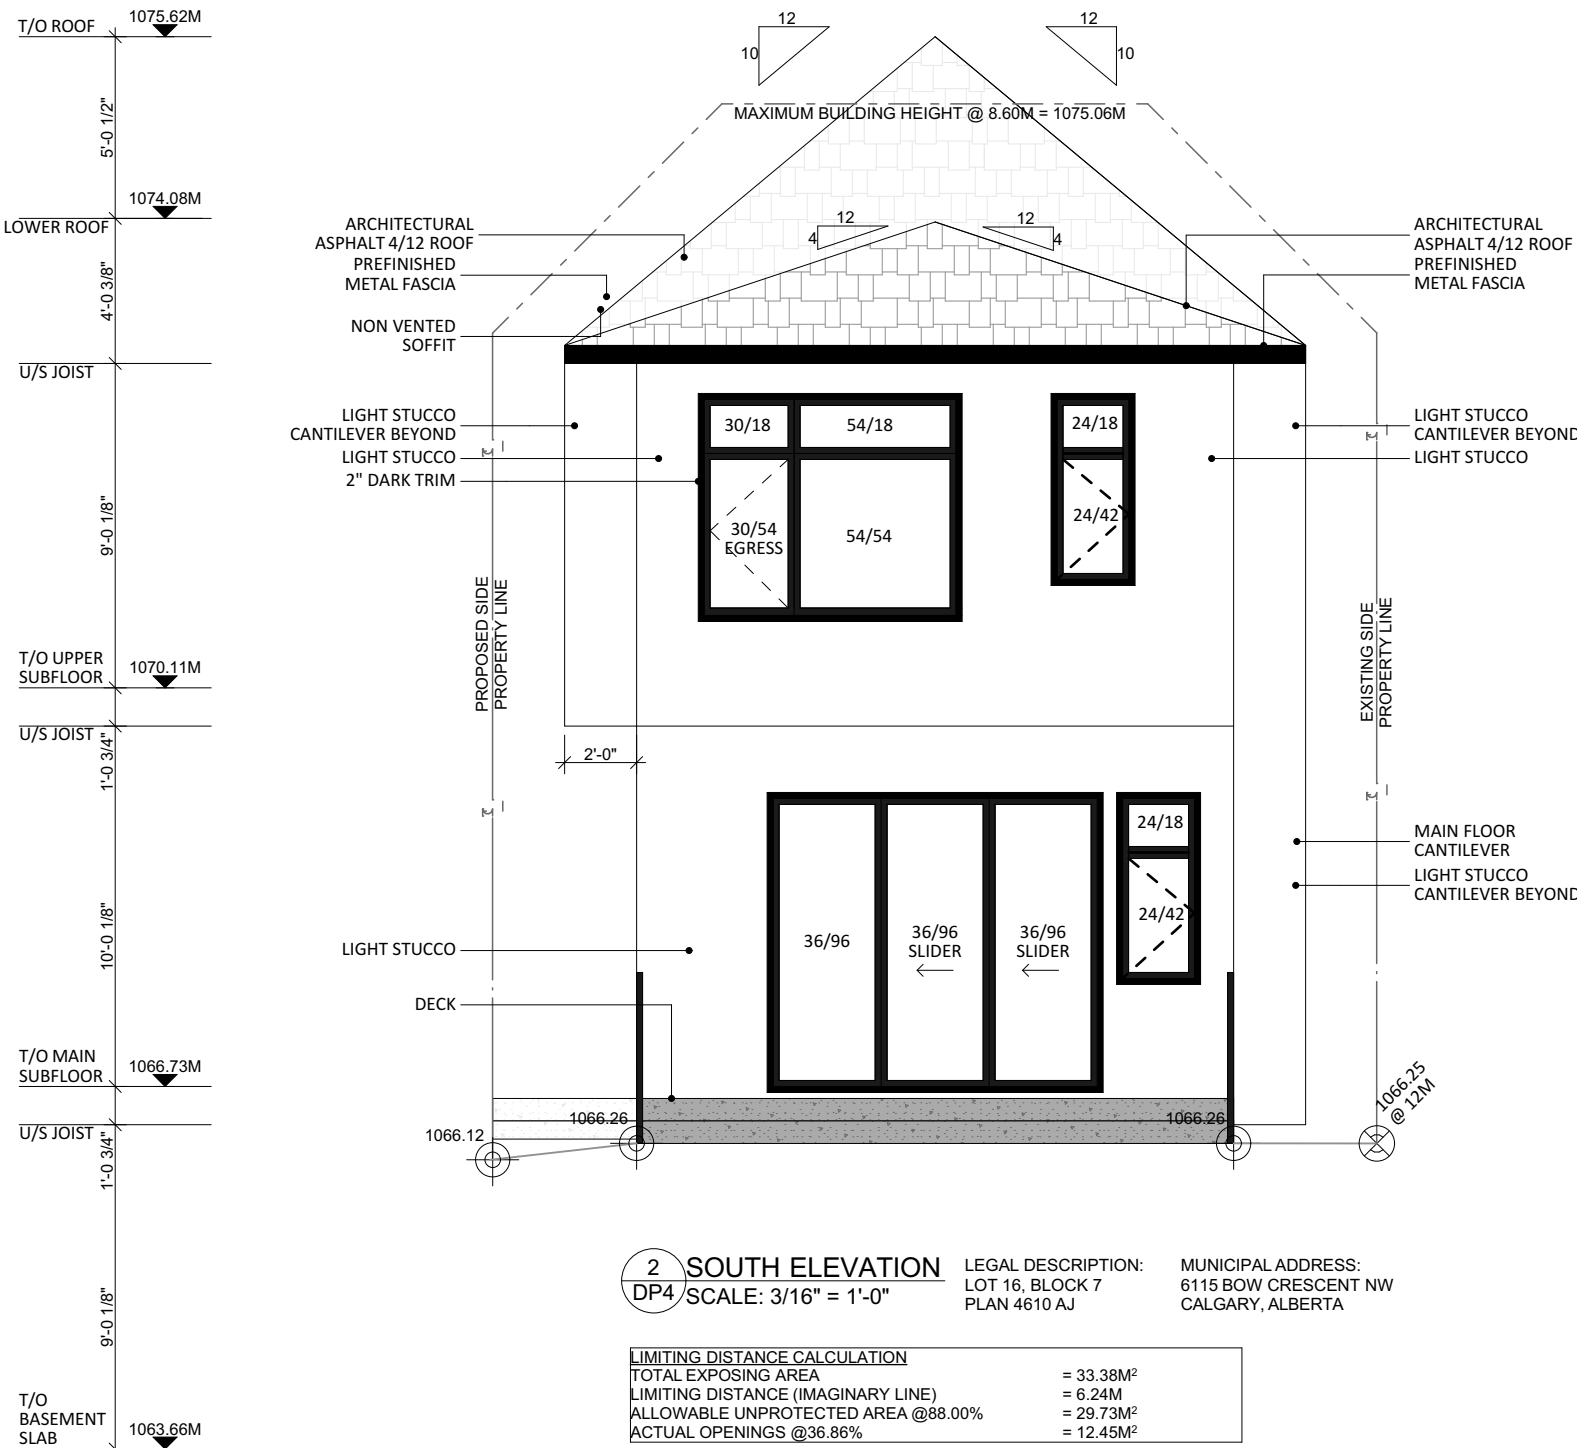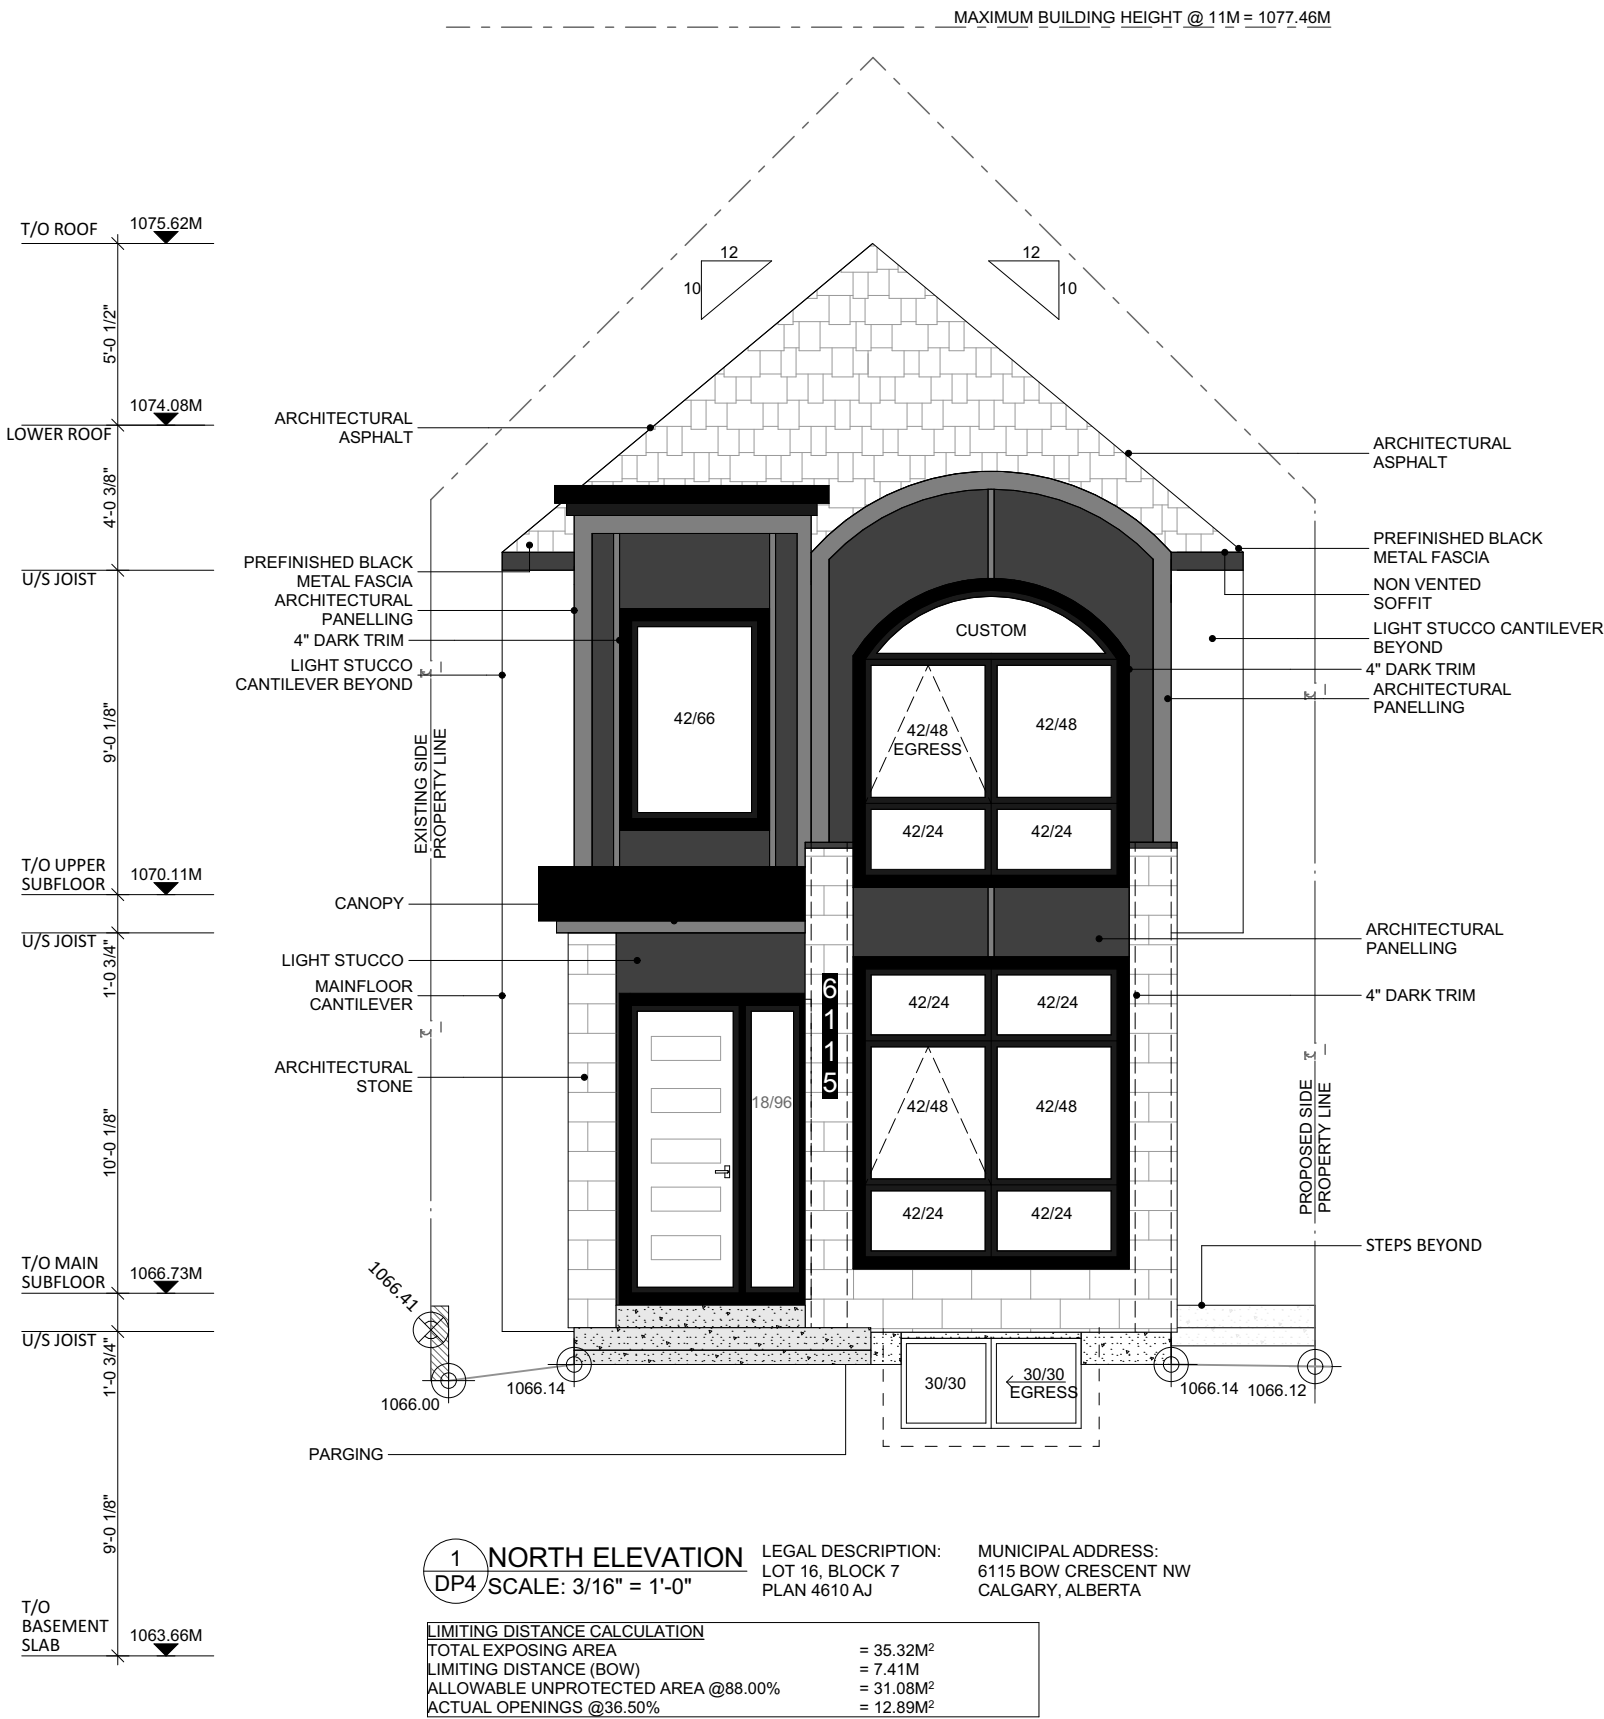

THE PLANS AND RELATED MATERIALS ARE PROTECTED BY COPYRIGHT AND ARE THE PROPERTY OF k5 designs ltd.. REPRODUCTION OF THESE PLANS, EITHER IN WHOLE OR IN PART, INCLUDING ANY FORM AND/OR PREPARATION OF DERIVATIVE WORK, FOR ANY REASON WITHOUT PRIOR WRITTEN PERMISSION IS STRICTLY PROHIBITED.

THE PURCHASE OF A SET OF CONSTRUCTION DRAWINGS IN NO WAY TRANSFERS ANY COPYRIGHT OR OTHER OWNERSHIP INTEREST TO THE BUYER, EXCEPT FOR A LIMITED LICENSE TO USE THIS SET OF DRAWINGS FOR THE CONSTRUCTION OF ONE, AND ONLY ONE DWELLING.

DRAWINGS ARE NOT TO BE SCALED. ANY ERRORS, OMISSIONS OR DISCREPANCIES WITH THE DRAWINGS MUST BE REPORTED TO k5 designs ltd. PRIOR TO CONSTRUCTION. IF THESE ERRORS, OMISSIONS OR DISCREPANCIES ARE NOT REPORTED TO k5 designs ltd. PRIOR TO CONSTRUCTION THE BUILDER AND/OR OWNER ARE FULLY RESPONSIBLE.

ALL WORK IS PERFORMED TO COMPLY TO CURRENT NATIONAL BUILDING CODE, AND ALL OTHER AUTHORITIES HAVING JURISDICTION.

## DEVELOPEMENT PERMIT SET

| ISSUED FOR: | DATE: (D/M/Y) |
|-------------|---------------|
|             |               |
|             |               |
|             |               |
|             |               |
| REVISION:   | DATE: (D/M/Y) |
| 1.          |               |
| 2.          |               |
| 3.          |               |
| 4.          |               |

ENGINEER CONSULTANT

CLIENT:

BOW CRESCENT SINGLE A

PROJECT NAME & ADDRESS:

6115 BOW CRES. NW  
CALGARY, ALBERTA

DRAWING TITLE:

SIDE ELEVATIONS

|            |            |
|------------|------------|
| PROJECT #: | K26-0114   |
| DATE:      | 2026-03-16 |
| SCALE:     | AS SHOWN   |
| DRAWN BY:  | KN         |



DRAWING #:





DP5

**K5** Design Studio  
+ Interior Design

+ 300 - 901 Centre Street NW  
Calgary, Alberta

+ 587.353.9797  
info@k5designs.ca  
www.k5design.ca

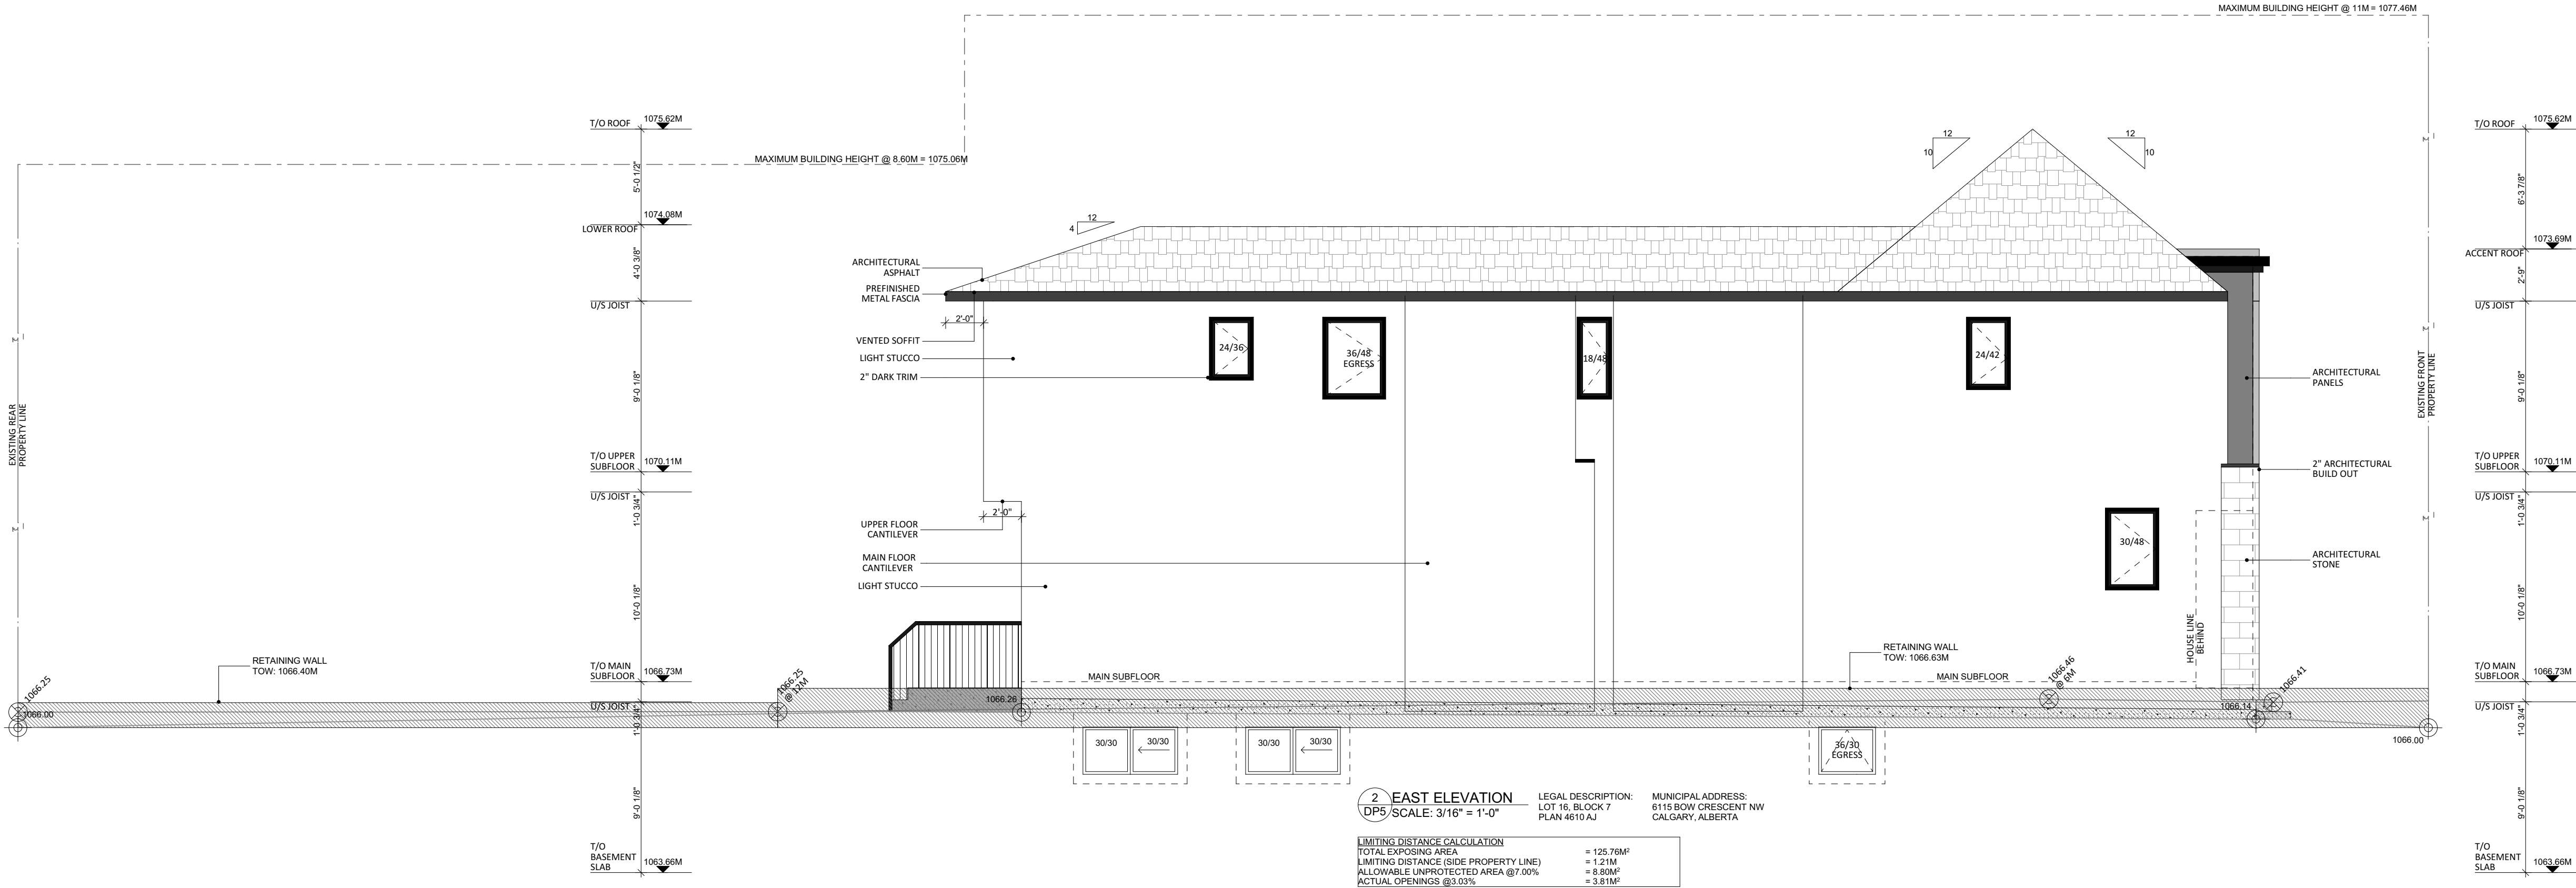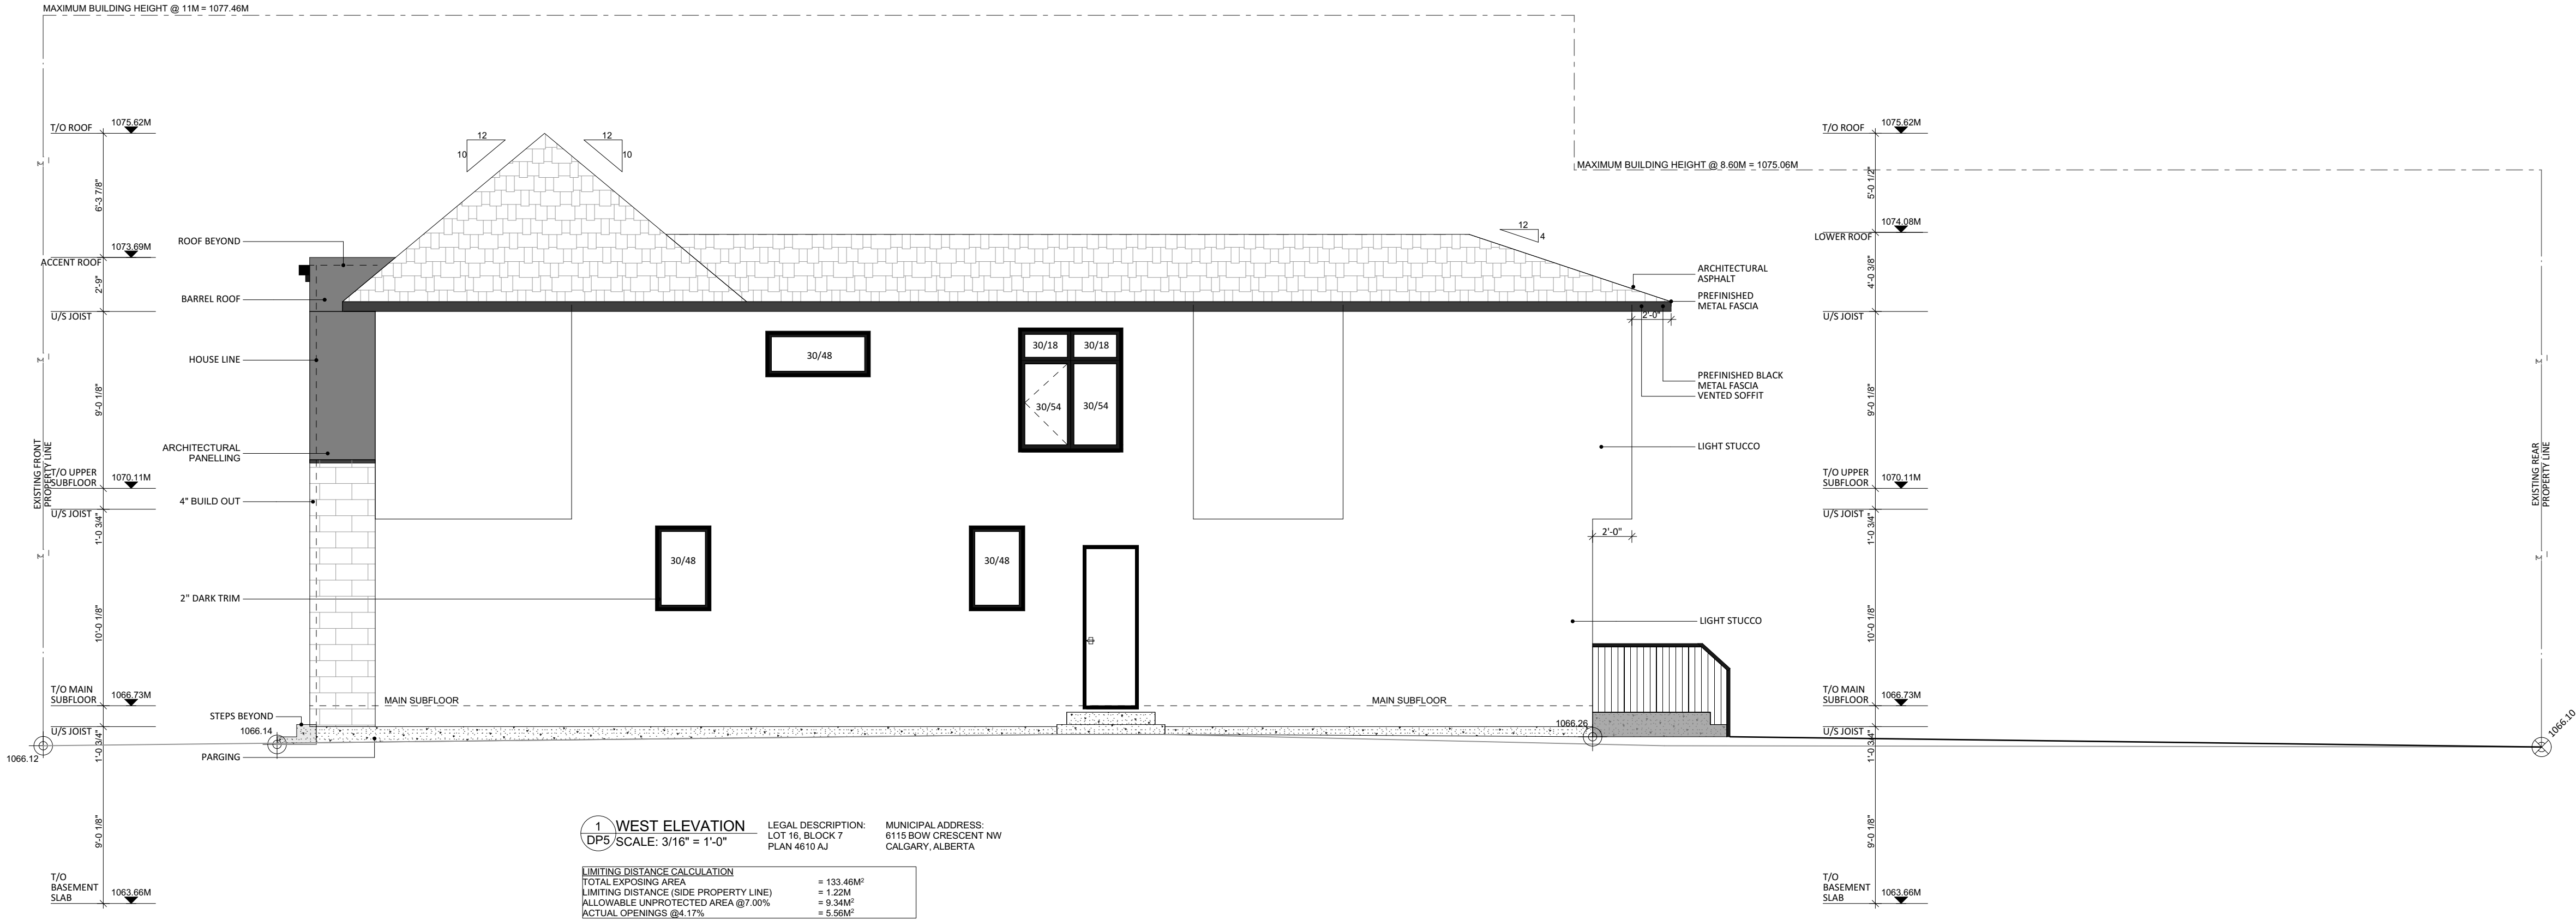

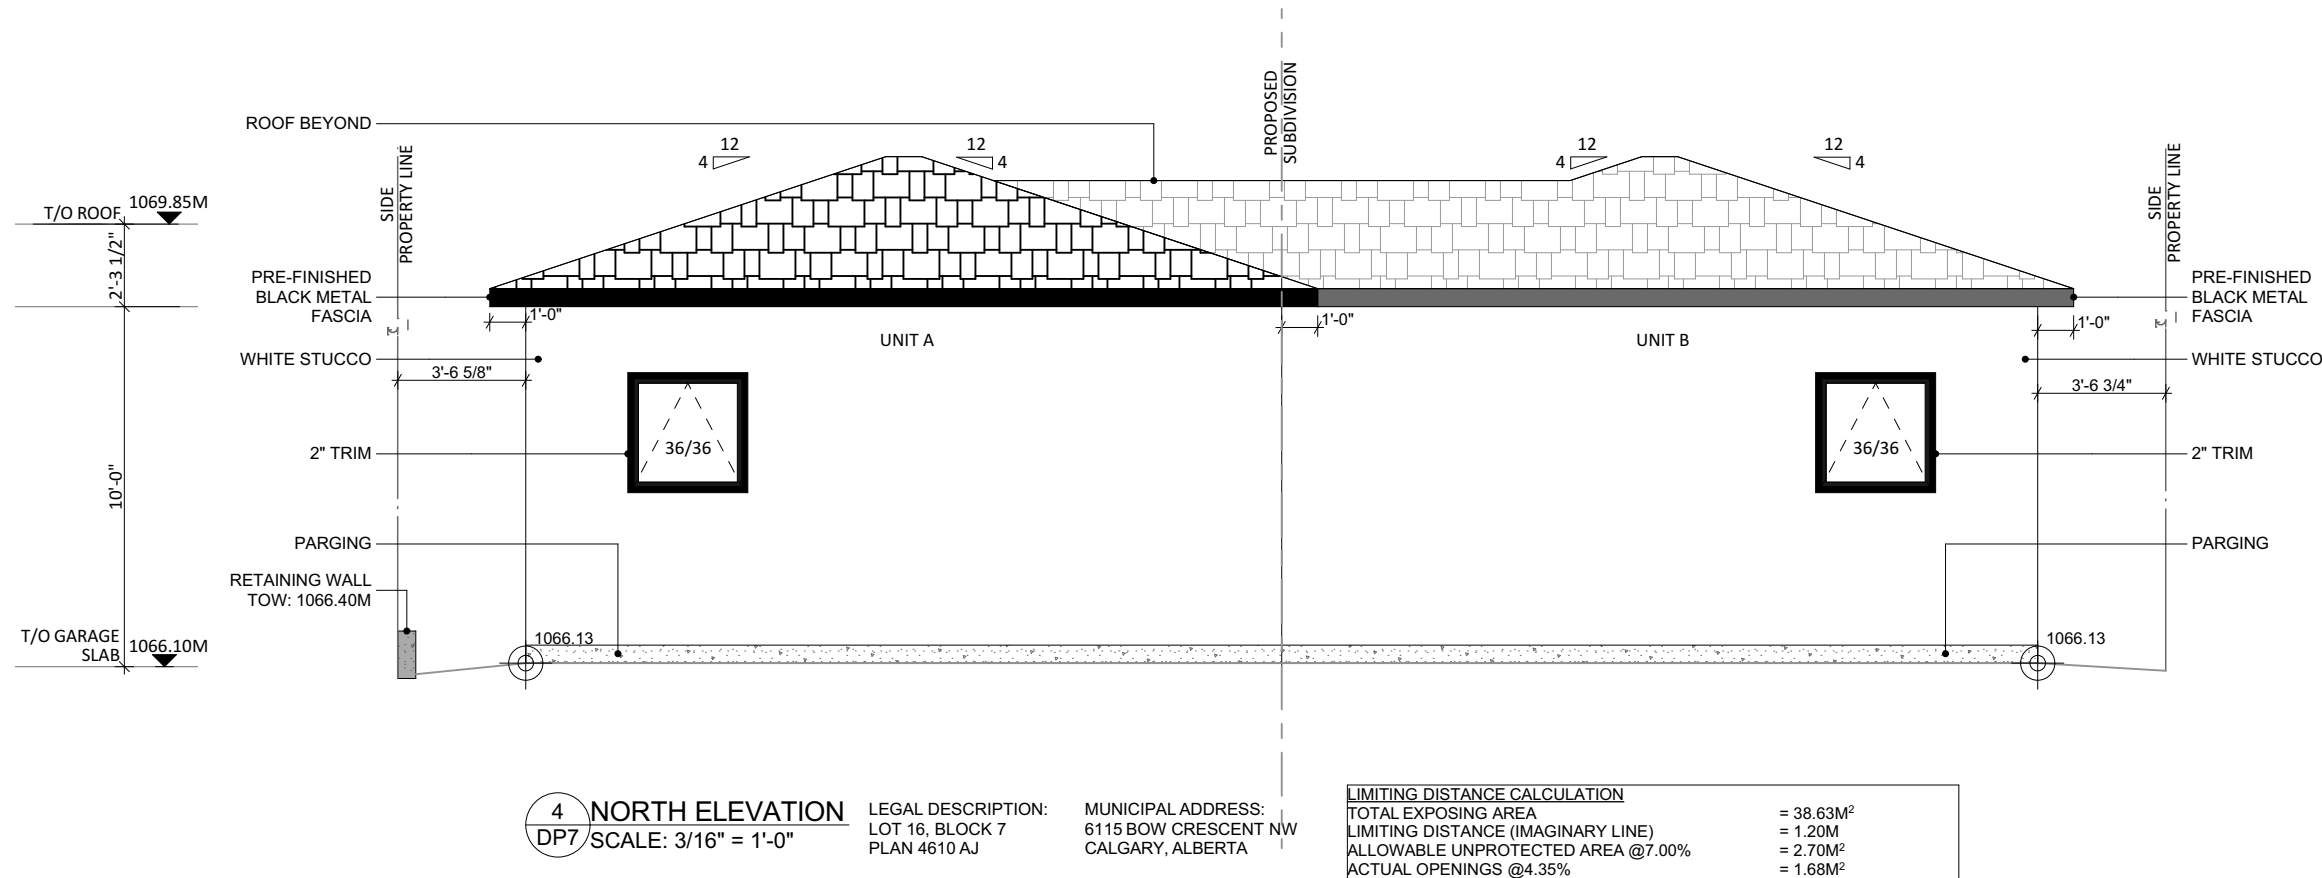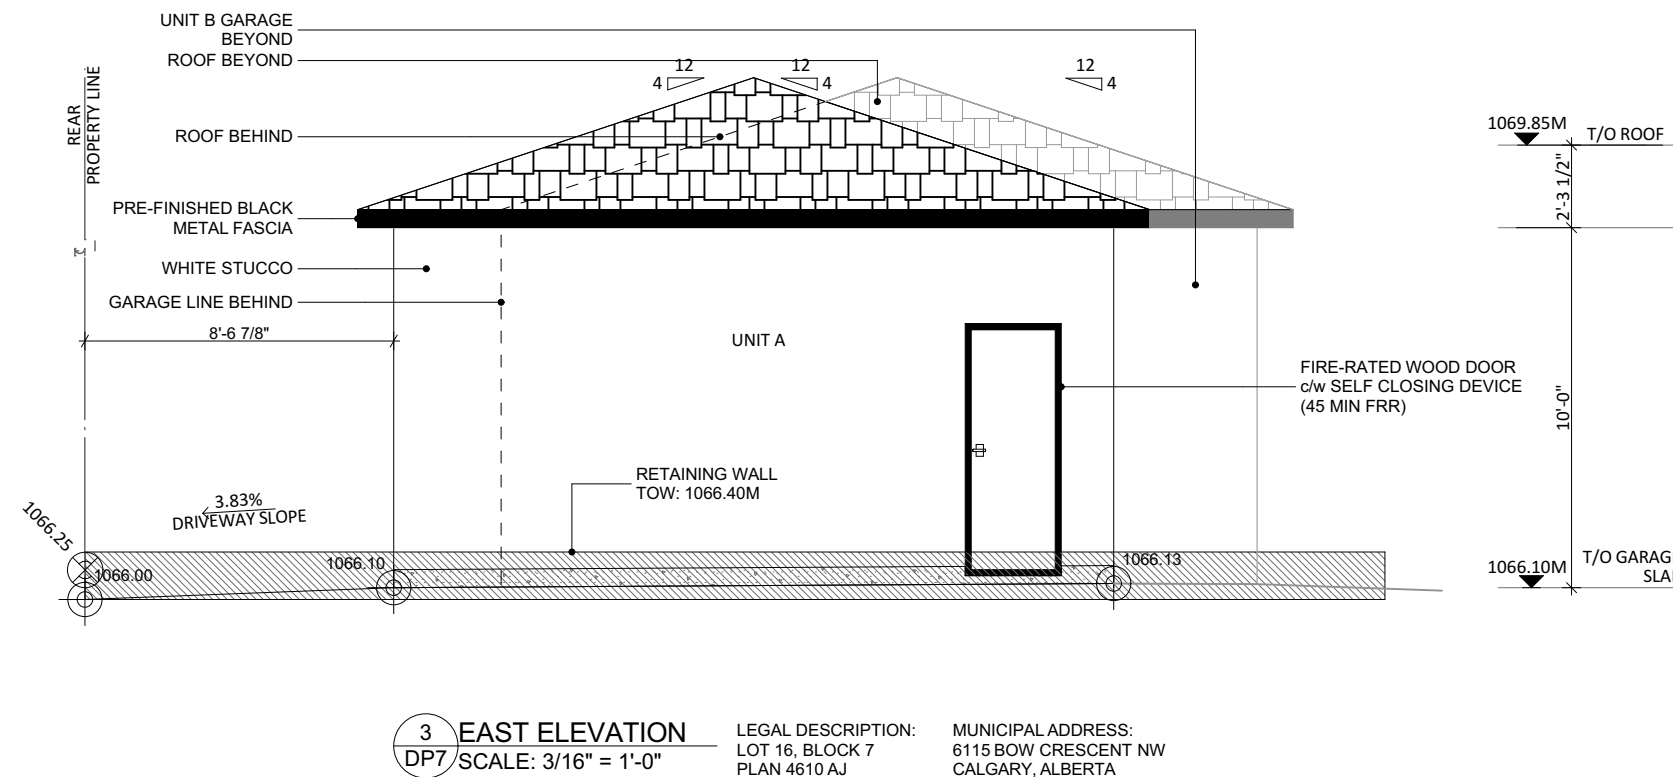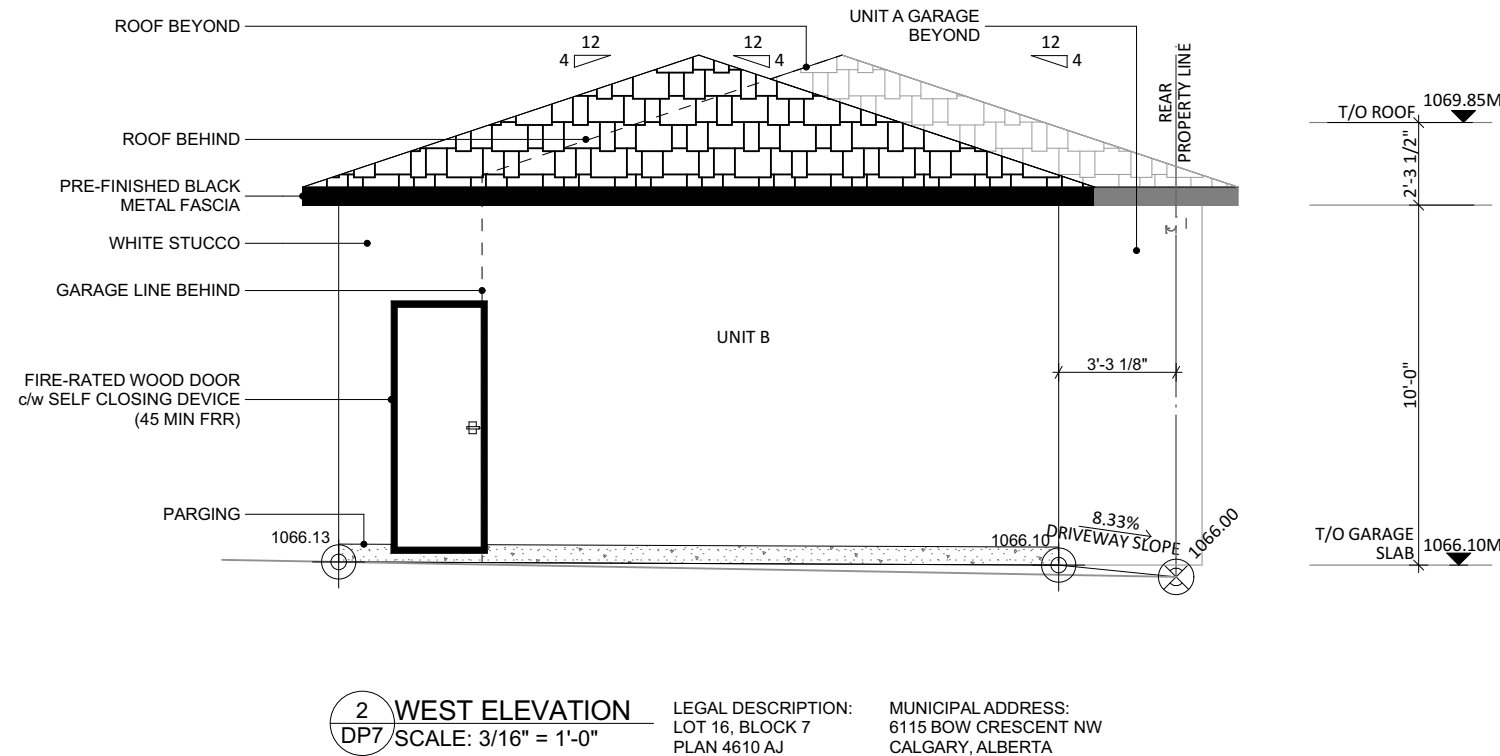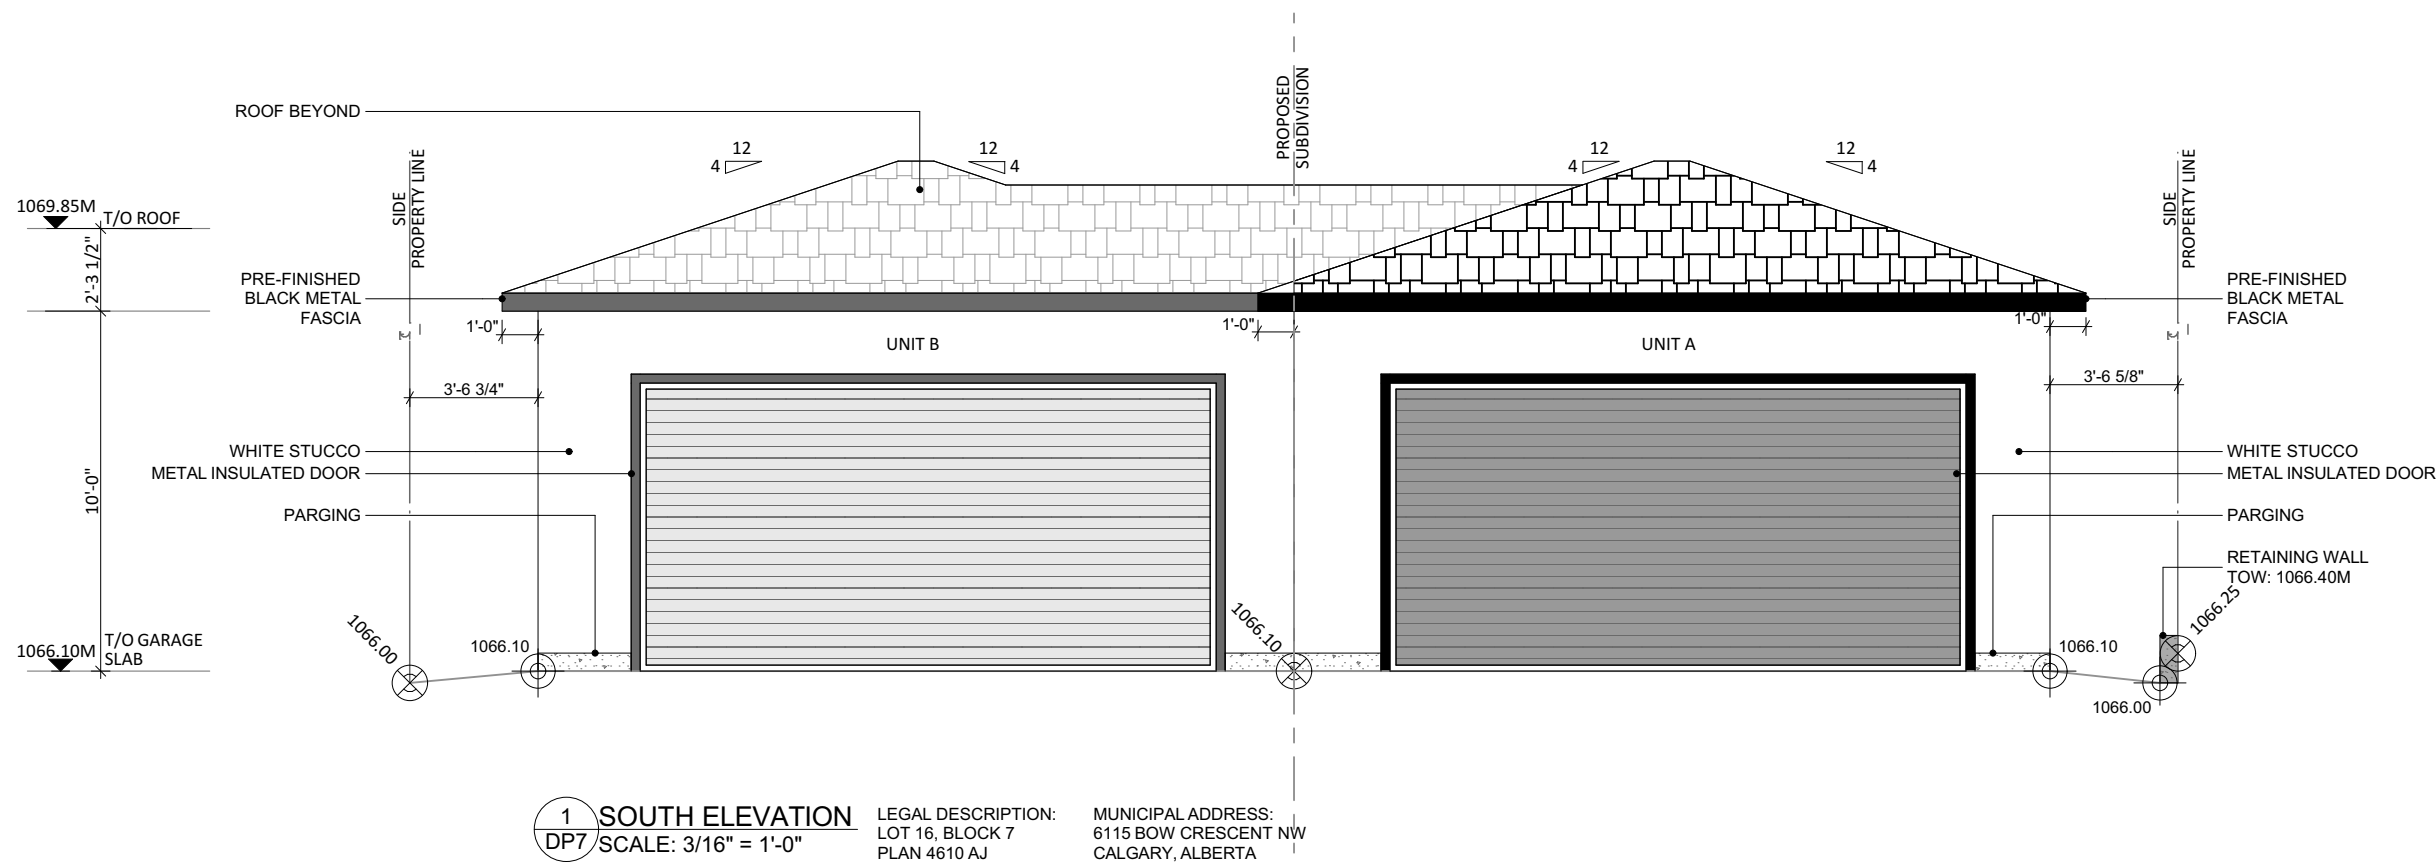

THE PLANS AND RELATED MATERIALS ARE PROTECTED BY COPYRIGHT AND ARE THE PROPERTY OF k5 designs ltd.. REPRODUCTION OF THESE PLANS, EITHER IN WHOLE OR IN PART, INCLUDING ANY FORM AND/OR PREPARATION OF DERIVATIVE WORK, FOR ANY REASON WITHOUT PRIOR WRITTEN PERMISSION IS STRICTLY PROHIBITED.

THE PURCHASE OF A SET OF CONSTRUCTION DRAWINGS IN NO WAY TRANSFERS ANY COPYRIGHT OR OTHER OWNERSHIP INTEREST TO THE BUYER, EXCEPT FOR A LIMITED LICENSE TO USE THIS SET OF DRAWINGS FOR THE CONSTRUCTION OF ONE, AND ONLY ONE DWELLING.

DRAWINGS ARE NOT TO BE SCALED. ANY ERRORS, OMISSIONS OR DISCREPANCIES WITH THE DRAWINGS MUST BE REPORTED TO k5 designs ltd. PRIOR TO CONSTRUCTION. IF THESE ERRORS, OMISSIONS OR DISCREPANCIES ARE NOT REPORTED TO k5 designs ltd. PRIOR TO CONSTRUCTION THE BUILDER AND/OR OWNER ARE FULLY RESPONSIBLE.

ALL WORK IS PERFORMED TO COMPLY TO CURRENT NATIONAL BUILDING CODE, AND ALL OTHER AUTHORITIES HAVING JURISDICTION.

## BUILDING PERMIT SET

| ISSUED FOR: | DATE: (D/M/Y) |
|-------------|---------------|
|             |               |
|             |               |
|             |               |
|             |               |
|             |               |
| REVISION:   | DATE: (D/M/Y) |
| 1.          |               |
| 2.          |               |
| 3.          |               |
| 4.          |               |

ENGINEER CONSULTANT

CLIENT:  
**BOW CRESCENT  
RESIDENCE**

PROJECT NAME & ADDRESS:  
**6115 BOW CRES. NW  
UNIT A  
CALGARY, ALBERTA**

DRAWING TITLE:

## GARAGE ELEVATIONS

|            |                |
|------------|----------------|
| PROJECT #: | K25-0114       |
| DATE:      | March 16, 2026 |
| SCALE:     | AS SHOWN       |
| DRAWN BY:  | KN             |

DRAWING #:

DP7

**K5** Design Studio  
+  
Interior Design

+ 300 - 901 Centre Street NW  
Calgary, Alberta

+ 587.353.9797  
info@k5designs.ca  
www.k5design.ca