


BACKYARD SUITE

4424 BRENTWOOD GREEN NW

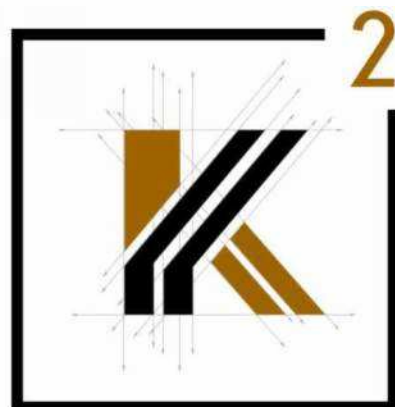

DESIGN STUDIO

ALL DRAWINGS ARE THE PROPERTY OF KSQUARE DESIGN STUDIO AND MAY NOT BE COPIED, REPRODUCED, OR USED WITHOUT WRITTEN PERMISSION. USE WRITTEN DIMENSIONS ONLY. DO NOT SCALE DRAWINGS. THE CONTRACTOR SHALL VERIFY ALL DIMENSIONS AND SITE CONDITIONS PRIOR TO CONSTRUCTION AND REPORT ANY DISCREPANCIES TO KSQUARE DESIGN STUDIO. THESE DRAWINGS ARE NOT TO BE USED FOR CONSTRUCTION UNLESS CLEARLY MARKED "ISSUED FOR CONSTRUCTION" AND SIGNED BY AN AUTHORIZED REPRESENTATIVE. ALL WORK MUST COMPLY WITH CURRENT BUILDING CODES AND REGULATIONS. THE CONTRACTOR IS RESPONSIBLE FOR COORDINATING ALL TRADES AND ENSURING THAT THE LATEST REVISIONS ARE USED ON SITE.

TRUE NORTH

DRAWING LEGEND

BACKYARD SUITE

4424 BRENTWOOD GREEN NW

No.	Date	Issued For	By

PROJECT NO. R2025_003

COVERSHEET

DRAWN BY: K.K	DRAWING NO:
SCALE:	A0.1
DATE: 2026-01-18	

SHEET LIST

Sheet #	Sheet Name	Current Revision	Current Revision Date	Current Revision Description
A0.1	COVERSHEET			
A1.1	SITE PLAN PROPOSED			
A2.1	GARAGE FLOOR PLAN			
A2.2	UPPER FLOOR PLAN			
A2.3	ROOF PLAN			
A2.4	ELEVATIONS			
A2.5	ELEVATIONS			
A3.1	BASEMENT			
A3.2	MAIN FLOOR PLAN			
A3.3	UPPER FLOOR PLAN			
A3.4	ROOF PLAN			
A4.1	ELEVATIONS			
A4.2	ELEVATIONS			
A4.3	ELEVATIONS			
A4.4	ELEVATIONS			

THESE DRAWINGS AND SPECIFICATIONS ARE ISSUED AS PART OF THE DESIGN DOCUMENTATION PREPARED BY KSQUARE DESIGN STUDIO. ALL USERS MUST CAREFULLY READ AND ADHERE TO THE FOLLOWING TERMS AND CONDITIONS REGARDING THE USE, INTERPRETATION, AND APPLICATION OF THIS INFORMATION.

VERIFICATION OF SITE CONDITIONS

ALL CONTRACTORS, SUBCONTRACTORS, CONSULTANTS, AND TRADES ARE REQUIRED TO VISIT THE SITE AND VERIFY ALL EXISTING CONDITIONS, DIMENSIONS, LEVELS, AND RELATED CONSTRAINTS PRIOR TO COMMENCING ANY FABRICATION OR CONSTRUCTION WORK. THE DESIGNER IS NOT RESPONSIBLE FOR ANY INACCURACIES RESULTING FROM THE FAILURE TO VERIFY SITE CONDITIONS.

RESPONSIBILITY FOR CRAFTSMANSHIP

THE EXECUTION OF THE DESIGN IS DEPENDENT ON THE SKILL AND CARE OF THE CONTRACTORS AND TRADES PEOPLE. KSQUARE DESIGN STUDIO SHALL NOT BE HELD LIABLE FOR ANY ERRORS, OMISSIONS, OR VARIATIONS IN THE CONSTRUCTION RESULTING FROM POOR CRAFTSMANSHIP, LACK OF COORDINATION AMONG TRADES, OR DEVIATIONS FROM THE DESIGN INTENT.

DISCREPANCIES AND CLARIFICATIONS

IN THE EVENT OF ANY DISCREPANCIES, INCONSISTENCIES, OR CONFLICTS BETWEEN THE DRAWINGS, SPECIFICATIONS, OR SITE CONDITIONS, THE CONTRACTOR SHALL IMMEDIATELY NOTIFY KSQUARE DESIGN STUDIO IN WRITING. NO INTERPRETATION OR ADJUSTMENT SHALL BE MADE WITHOUT PRIOR WRITTEN APPROVAL FROM THE DESIGNER. PROCEEDING WITHOUT CLARIFICATION IS DONE AT THE CONTRACTOR'S OWN RISK.

COPYRIGHT AND INTELLECTUAL PROPERTY


ALL DRAWINGS, SPECIFICATIONS, AND DESIGN DOCUMENTS REMAIN THE EXCLUSIVE PROPERTY OF KSQUARE DESIGN STUDIO. THESE MATERIALS ARE PROTECTED UNDER CANADIAN AND INTERNATIONAL COPYRIGHT LAW. NO PART OF THESE DOCUMENTS MAY BE COPIED, REPRODUCED, MODIFIED, DISTRIBUTED, OR USED FOR ANY OTHER PROJECT OR PURPOSE WITHOUT THE PRIOR WRITTEN CONSENT OF KSQUARE DESIGN STUDIO.

USE OF DRAWINGS

THESE DRAWINGS ARE INTENDED FOR THE SOLE PURPOSE OF THE PROJECT SPECIFIED AND SHALL NOT BE REUSED OR ALTERED. DRAWINGS SHALL NOT BE SCALED UNDER ANY CIRCUMSTANCE. ALL DIMENSIONS MUST BE CONFIRMED ON-SITE. ANY DRAWINGS REPRODUCED, TRACED, OR REDRAWN—ELECTRONICALLY OR MANUALLY—WITHOUT AUTHORIZATION ARE CONSIDERED INVALID AND UNAUTHORIZED.

REVISIONS AND UPDATES


THESE DOCUMENTS MAY BE SUBJECT TO REVISIONS. IT IS THE RESPONSIBILITY OF THE CONTRACTOR AND ALL RELEVANT PARTIES TO ENSURE THEY ARE USING THE MOST CURRENT SET OF APPROVED DRAWINGS AND SPECIFICATIONS.

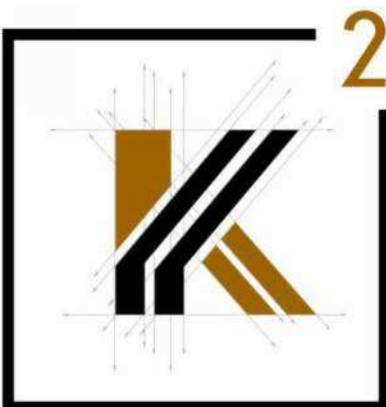

DESIGN STUDIO

ALL DRAWINGS ARE THE PROPERTY OF KSQUARE DESIGN STUDIO AND MAY NOT BE COPIED, REPRODUCED, OR USED WITHOUT WRITTEN PERMISSION. USE WRITTEN DIMENSIONS ONLY. DO NOT SCALE DRAWINGS. THE CONTRACTOR SHALL VERIFY ALL DIMENSIONS AND SITE CONDITIONS PRIOR TO CONSTRUCTION AND REPORT ANY DISCREPANCIES TO KSQUARE DESIGN STUDIO. THESE DRAWINGS ARE NOT TO BE USED FOR CONSTRUCTION UNLESS CLEARLY MARKED ISSUED FOR CONSTRUCTION AND SIGNED BY AN AUTHORIZED REPRESENTATIVE. ALL WORK MUST COMPLY WITH CURRENT BUILDING CODES AND REGULATIONS. THE CONTRACTOR IS RESPONSIBLE FOR COORDINATING ALL TRADES AND ENSURING THAT THE LATEST REVISIONS ARE USED ON SITE.

TRUE NORTH

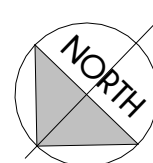

DRAWING LEGEND

BACKYARD SUITE


4424 BRENTWOOD GREEN NW


No.	Date	Issued For	By

PROJECT NO. R2025_003

SITE PLAN PROPOSED

DRAWN BY: Author	DRAWING NO. A1.1
SCALE: 1/4" = 1'-0"	
DATE: 2026-01-18	

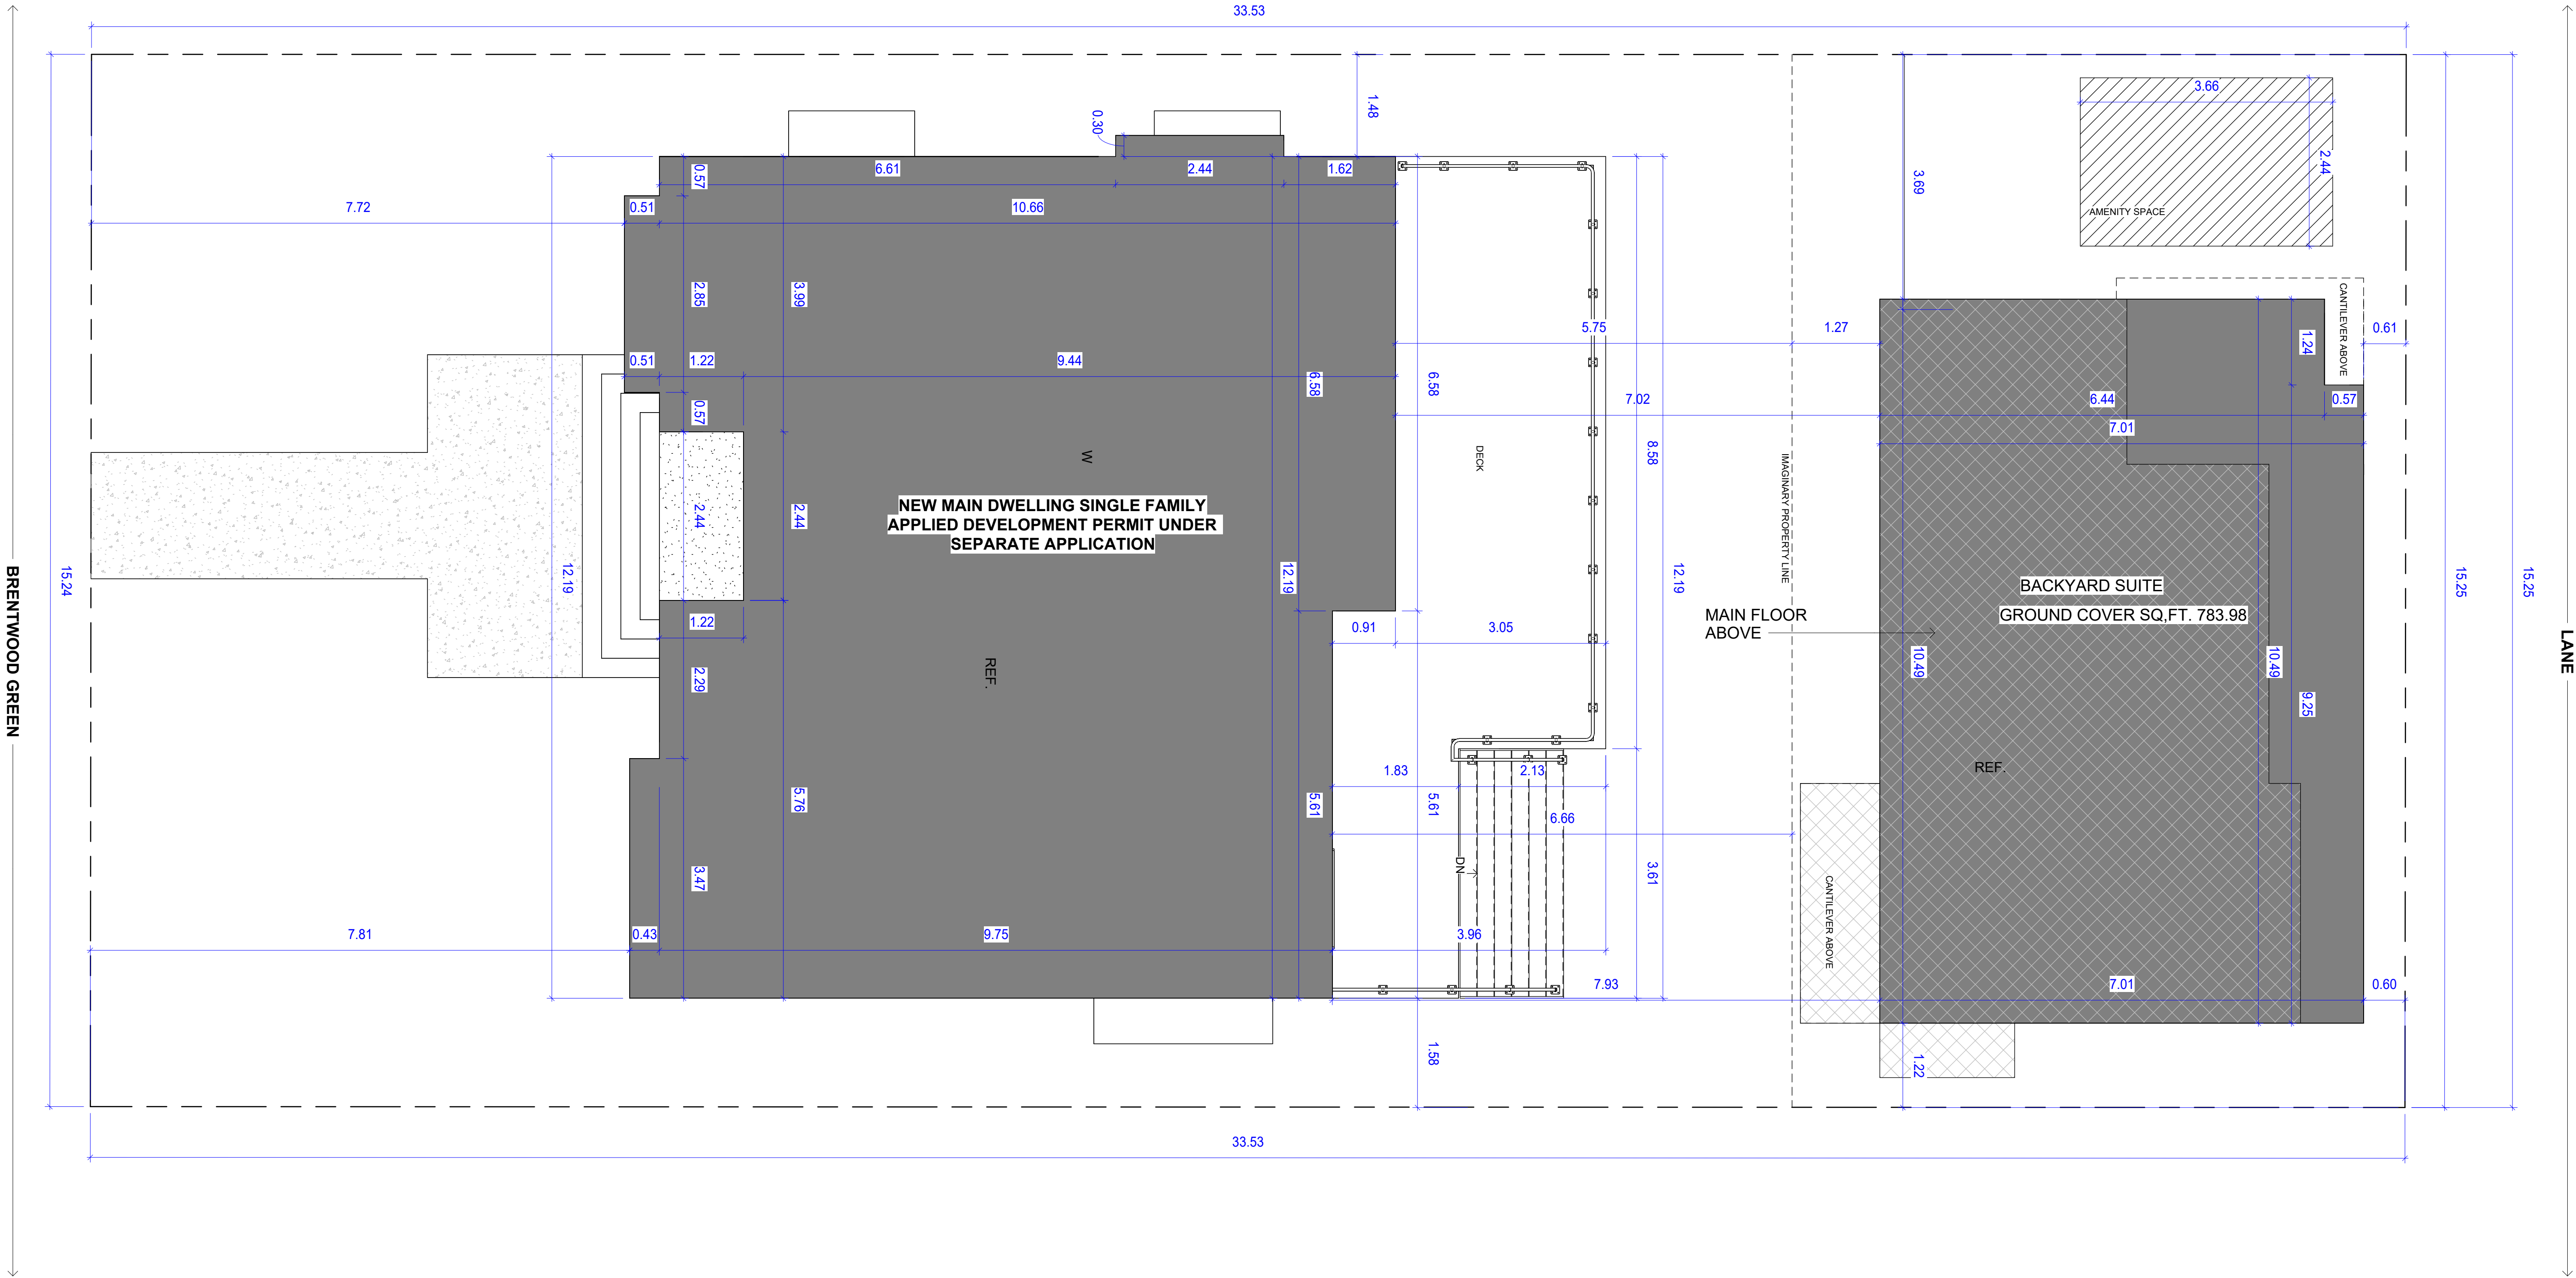

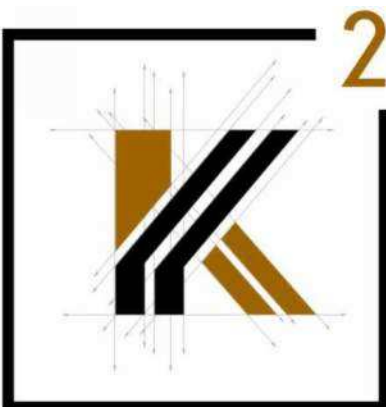

DESIGN STUDIO

ALL DRAWINGS ARE THE PROPERTY OF KSQUARE DESIGN STUDIO AND MAY NOT BE COPIED, REPRODUCED, OR USED WITHOUT WRITTEN PERMISSION. USE WRITTEN DIMENSIONS ONLY. DO NOT SCALE DRAWINGS. THE CONTRACTOR SHALL VERIFY ALL DIMENSIONS AND SITE CONDITIONS PRIOR TO CONSTRUCTION AND REPORT ANY DISCREPANCIES TO KSQUARE DESIGN STUDIO. THESE DRAWINGS ARE NOT TO BE USED FOR CONSTRUCTION UNLESS CLEARLY MARKED "ISSUED FOR CONSTRUCTION" AND SIGNED BY AN AUTHORIZED REPRESENTATIVE. ALL WORK MUST COMPLY WITH CURRENT BUILDING CODES AND REGULATIONS. THE CONTRACTOR IS RESPONSIBLE FOR COORDINATING ALL TRADES AND ENSURING THAT THE LATEST REVISIONS ARE USED ON SITE.

TRUE NORTH

DRAWING LEGEND

BACKYARD SUITE


4424 BRENTWOOD GREEN NW

No.	Date	Issued For	By

PROJECT NO. R2025_003

ROOF PLAN

DRAWN BY: Author	DRAWING NO. A2.3
SCALE: 1/2" = 1'-0"	
DATE: 2026-01-18	

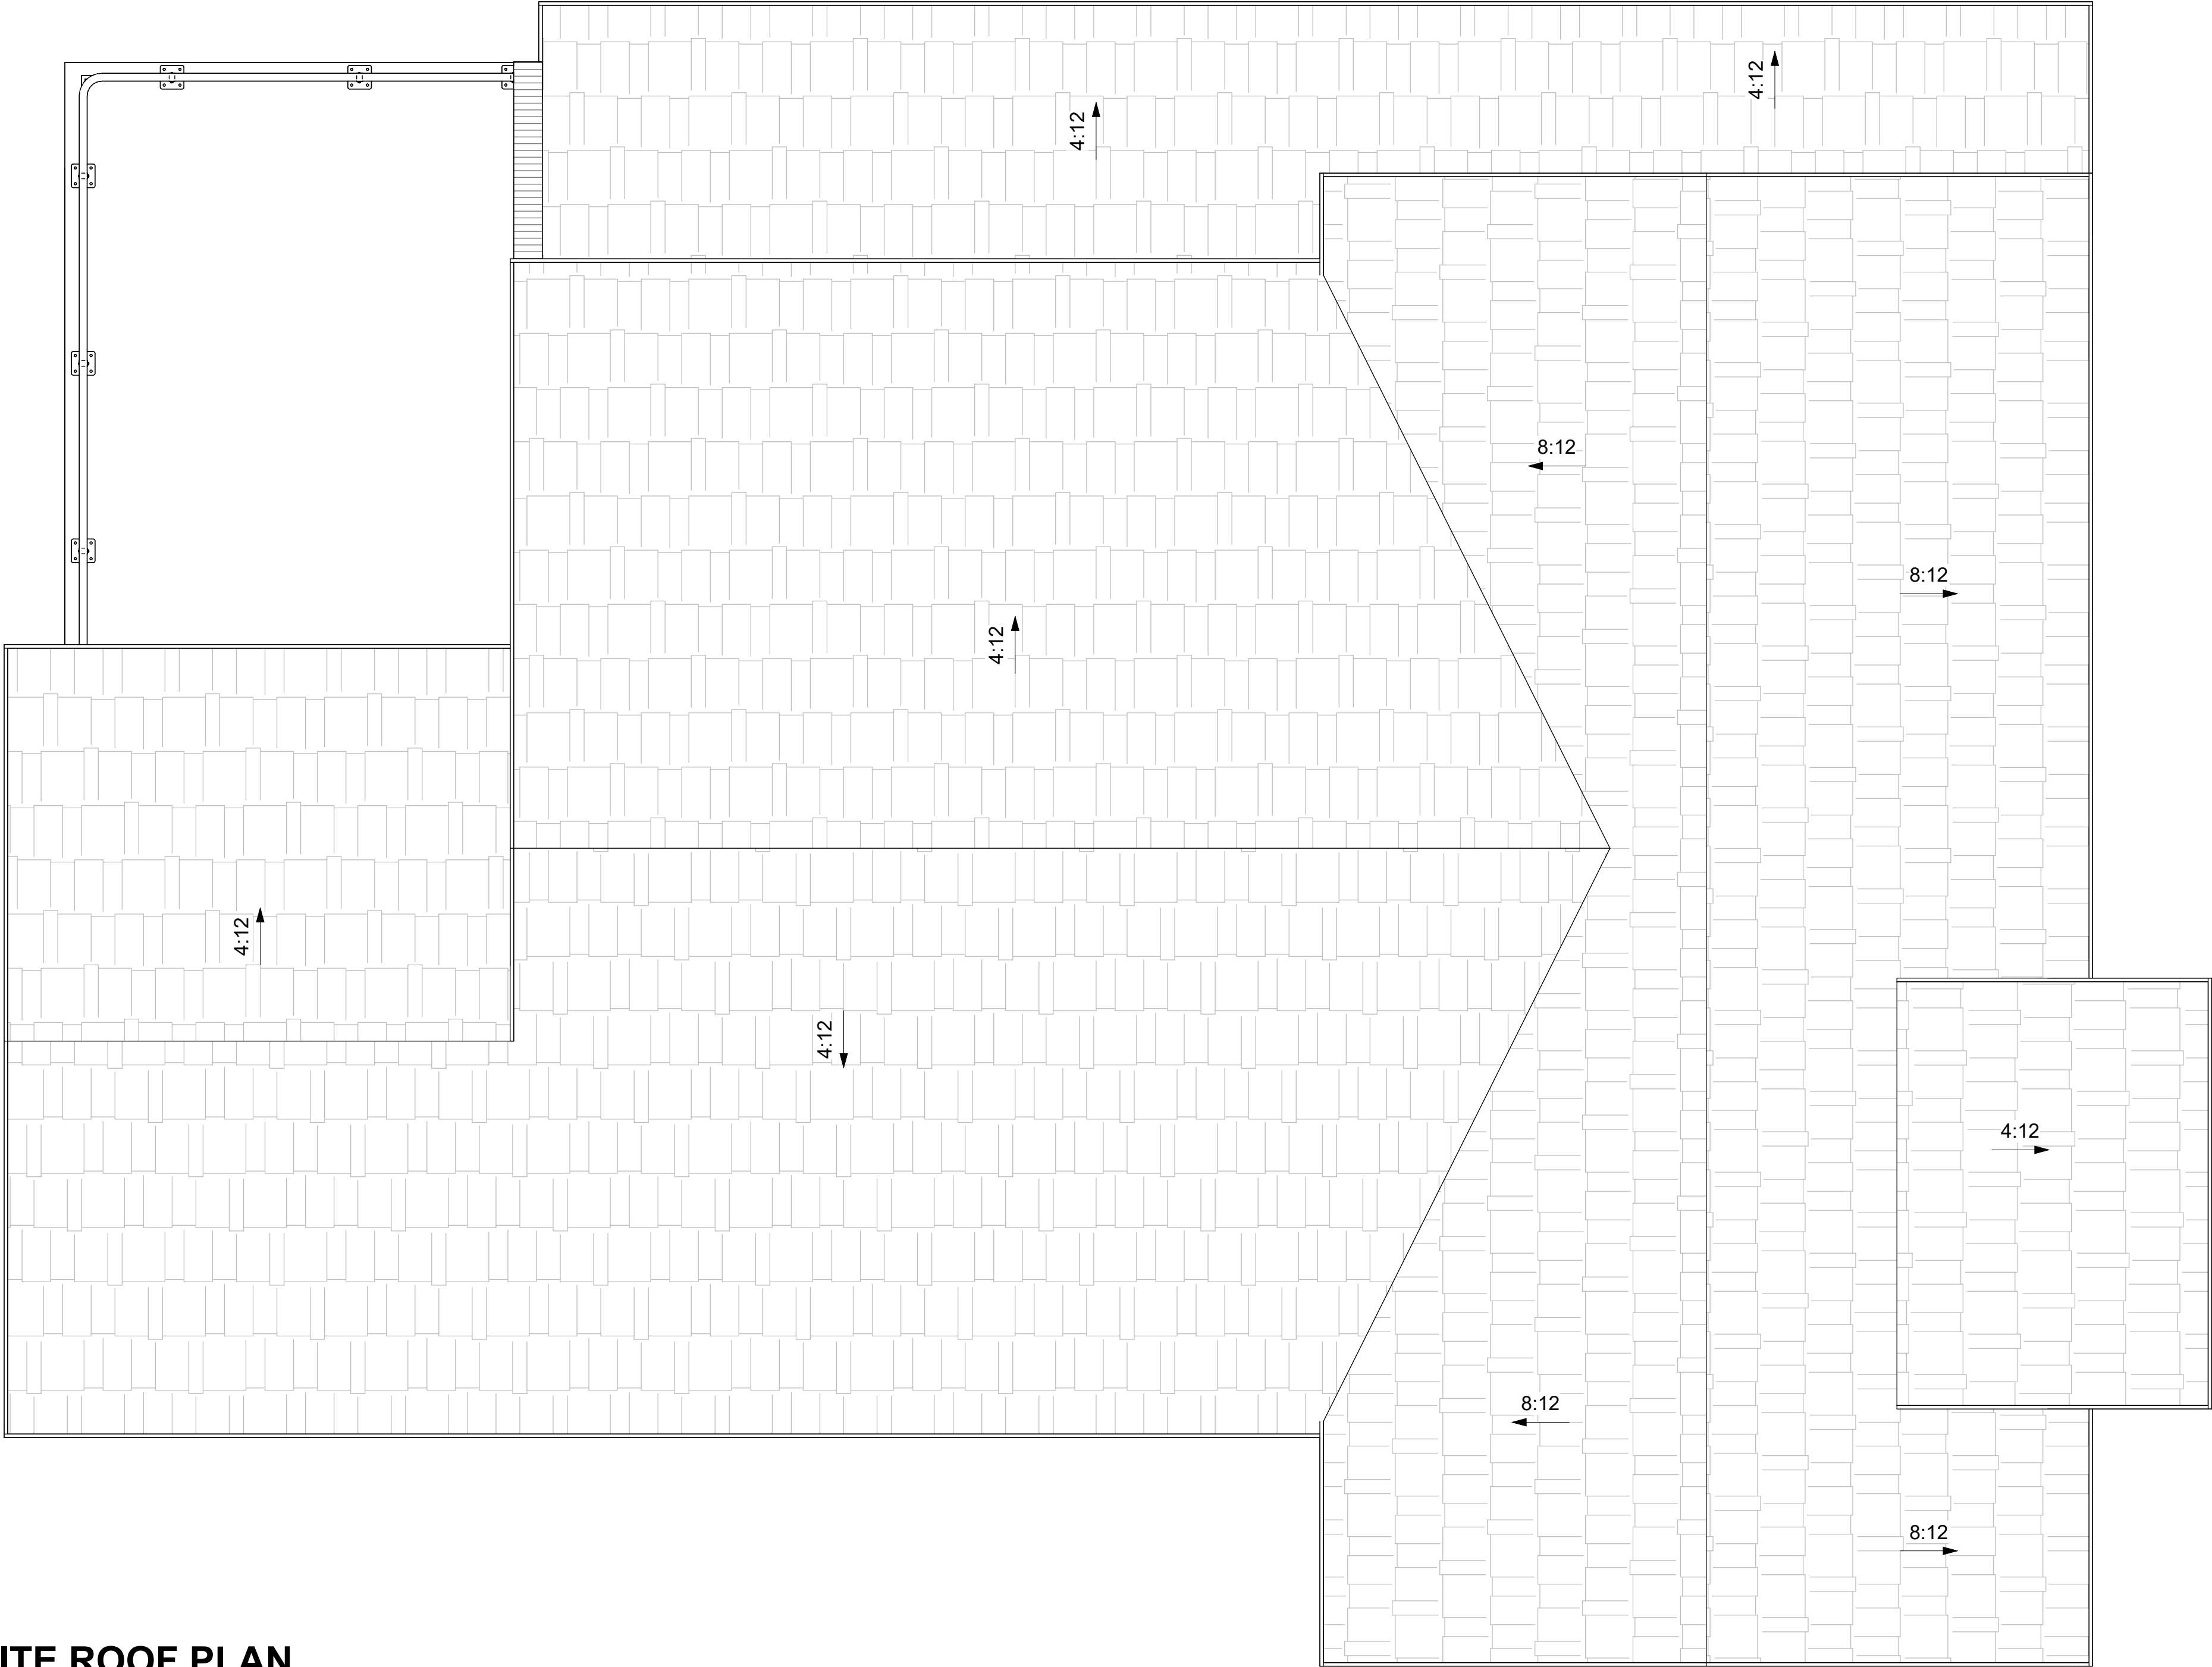

BACKYARD SUITE ROOF PLAN
1/2" = 1'-0"

ALL DRAWINGS ARE THE PROPERTY OF KSQUARE DESIGN STUDIO AND MAY NOT BE COPIED, REPRODUCED, OR USED WITHOUT WRITTEN PERMISSION. USE WRITTEN DIMENSIONS ONLY. DO NOT SCALE DRAWINGS. THE CONTRACTOR SHALL VERIFY ALL DIMENSIONS AND SITE CONDITIONS PRIOR TO CONSTRUCTION AND REPORT ANY DISCREPANCIES TO KSQUARE DESIGN STUDIO. THESE DRAWINGS ARE NOT TO BE USED FOR CONSTRUCTION UNLESS CLEARLY MARKED "ISSUED FOR CONSTRUCTION" AND SIGNED BY AN AUTHORIZED REPRESENTATIVE. ALL WORK MUST COMPLY WITH CURRENT BUILDING CODES AND REGULATIONS. THE CONTRACTOR IS RESPONSIBLE FOR COORDINATING ALL TRADES AND ENSURING THAT THE LATEST REVISIONS ARE USED ON SITE.

TRUE NORTH

DRAWING LEGEND

BACKYARD SUITE

4424 BRENTWOOD GREEN
NW

No.	Date	Issued For	By


PROJECT NO. R2025_003

ELEVATIONS

DRAWN BY: Author	DRAWING NO. A2.4
SCALE: 3/8" = 1'-0"	
DATE: 2026-01-18	



BACKYARD SUITE FRONT ELEVATION
3/8" = 1'-0"

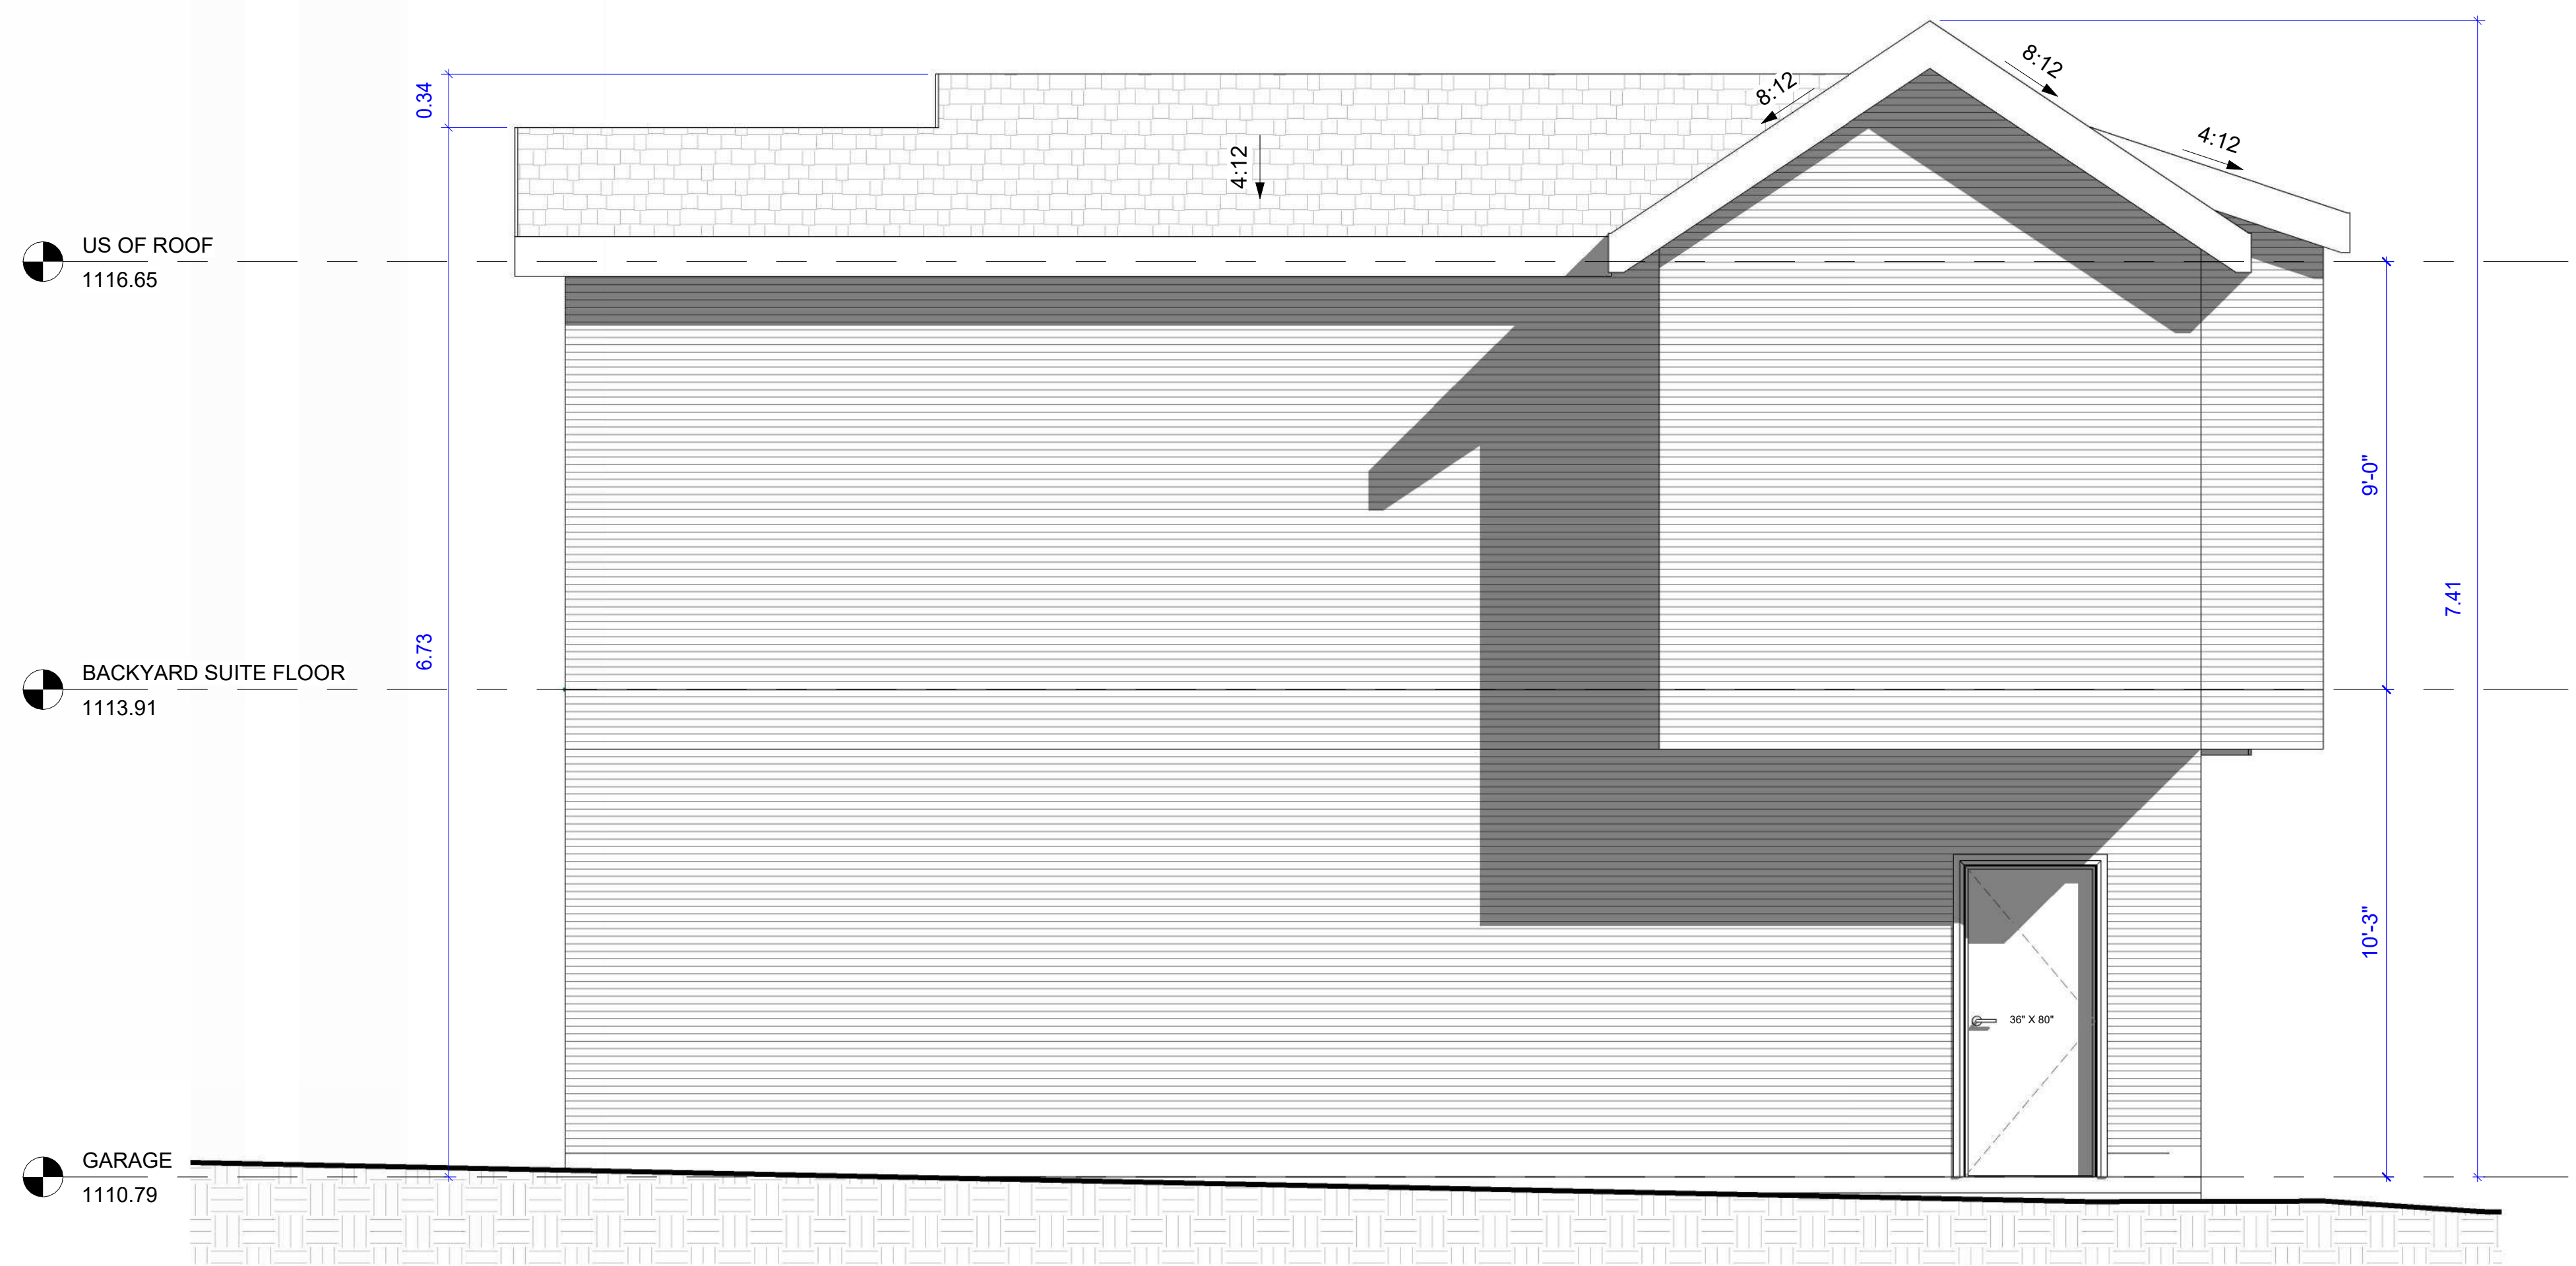

BACKYARD SUITE REAR ELEVATION
3/8" = 1'-0"

ALL DRAWINGS ARE THE PROPERTY OF KSQUARE DESIGN STUDIO AND MAY NOT BE COPIED, REPRODUCED, OR USED WITHOUT WRITTEN PERMISSION. USE WRITTEN DIMENSIONS ONLY. DO NOT SCALE DRAWINGS. THE CONTRACTOR SHALL VERIFY ALL DIMENSIONS AND SITE CONDITIONS PRIOR TO CONSTRUCTION AND REPORT ANY DISCREPANCIES TO KSQUARE DESIGN STUDIO. THESE DRAWINGS ARE NOT TO BE USED FOR CONSTRUCTION UNLESS CLEARLY MARKED "ISSUED FOR CONSTRUCTION" AND SIGNED BY AN AUTHORIZED REPRESENTATIVE. ALL WORK MUST COMPLY WITH CURRENT BUILDING CODES AND REGULATIONS. THE CONTRACTOR IS RESPONSIBLE FOR COORDINATING ALL TRADES AND ENSURING THAT THE LATEST REVISIONS ARE USED ON SITE.

TRUE NORTH

DRAWING LEGEND

BACKYARD SUITE


4424 BRENTWOOD GREEN NW

No.	Date	Issued For	By


PROJECT NO. R2025_003

ELEVATIONS

DRAWN BY: Author	DRAWING NO. A2.5
SCALE: 3/8" = 1'-0"	
DATE: 2026-01-18	

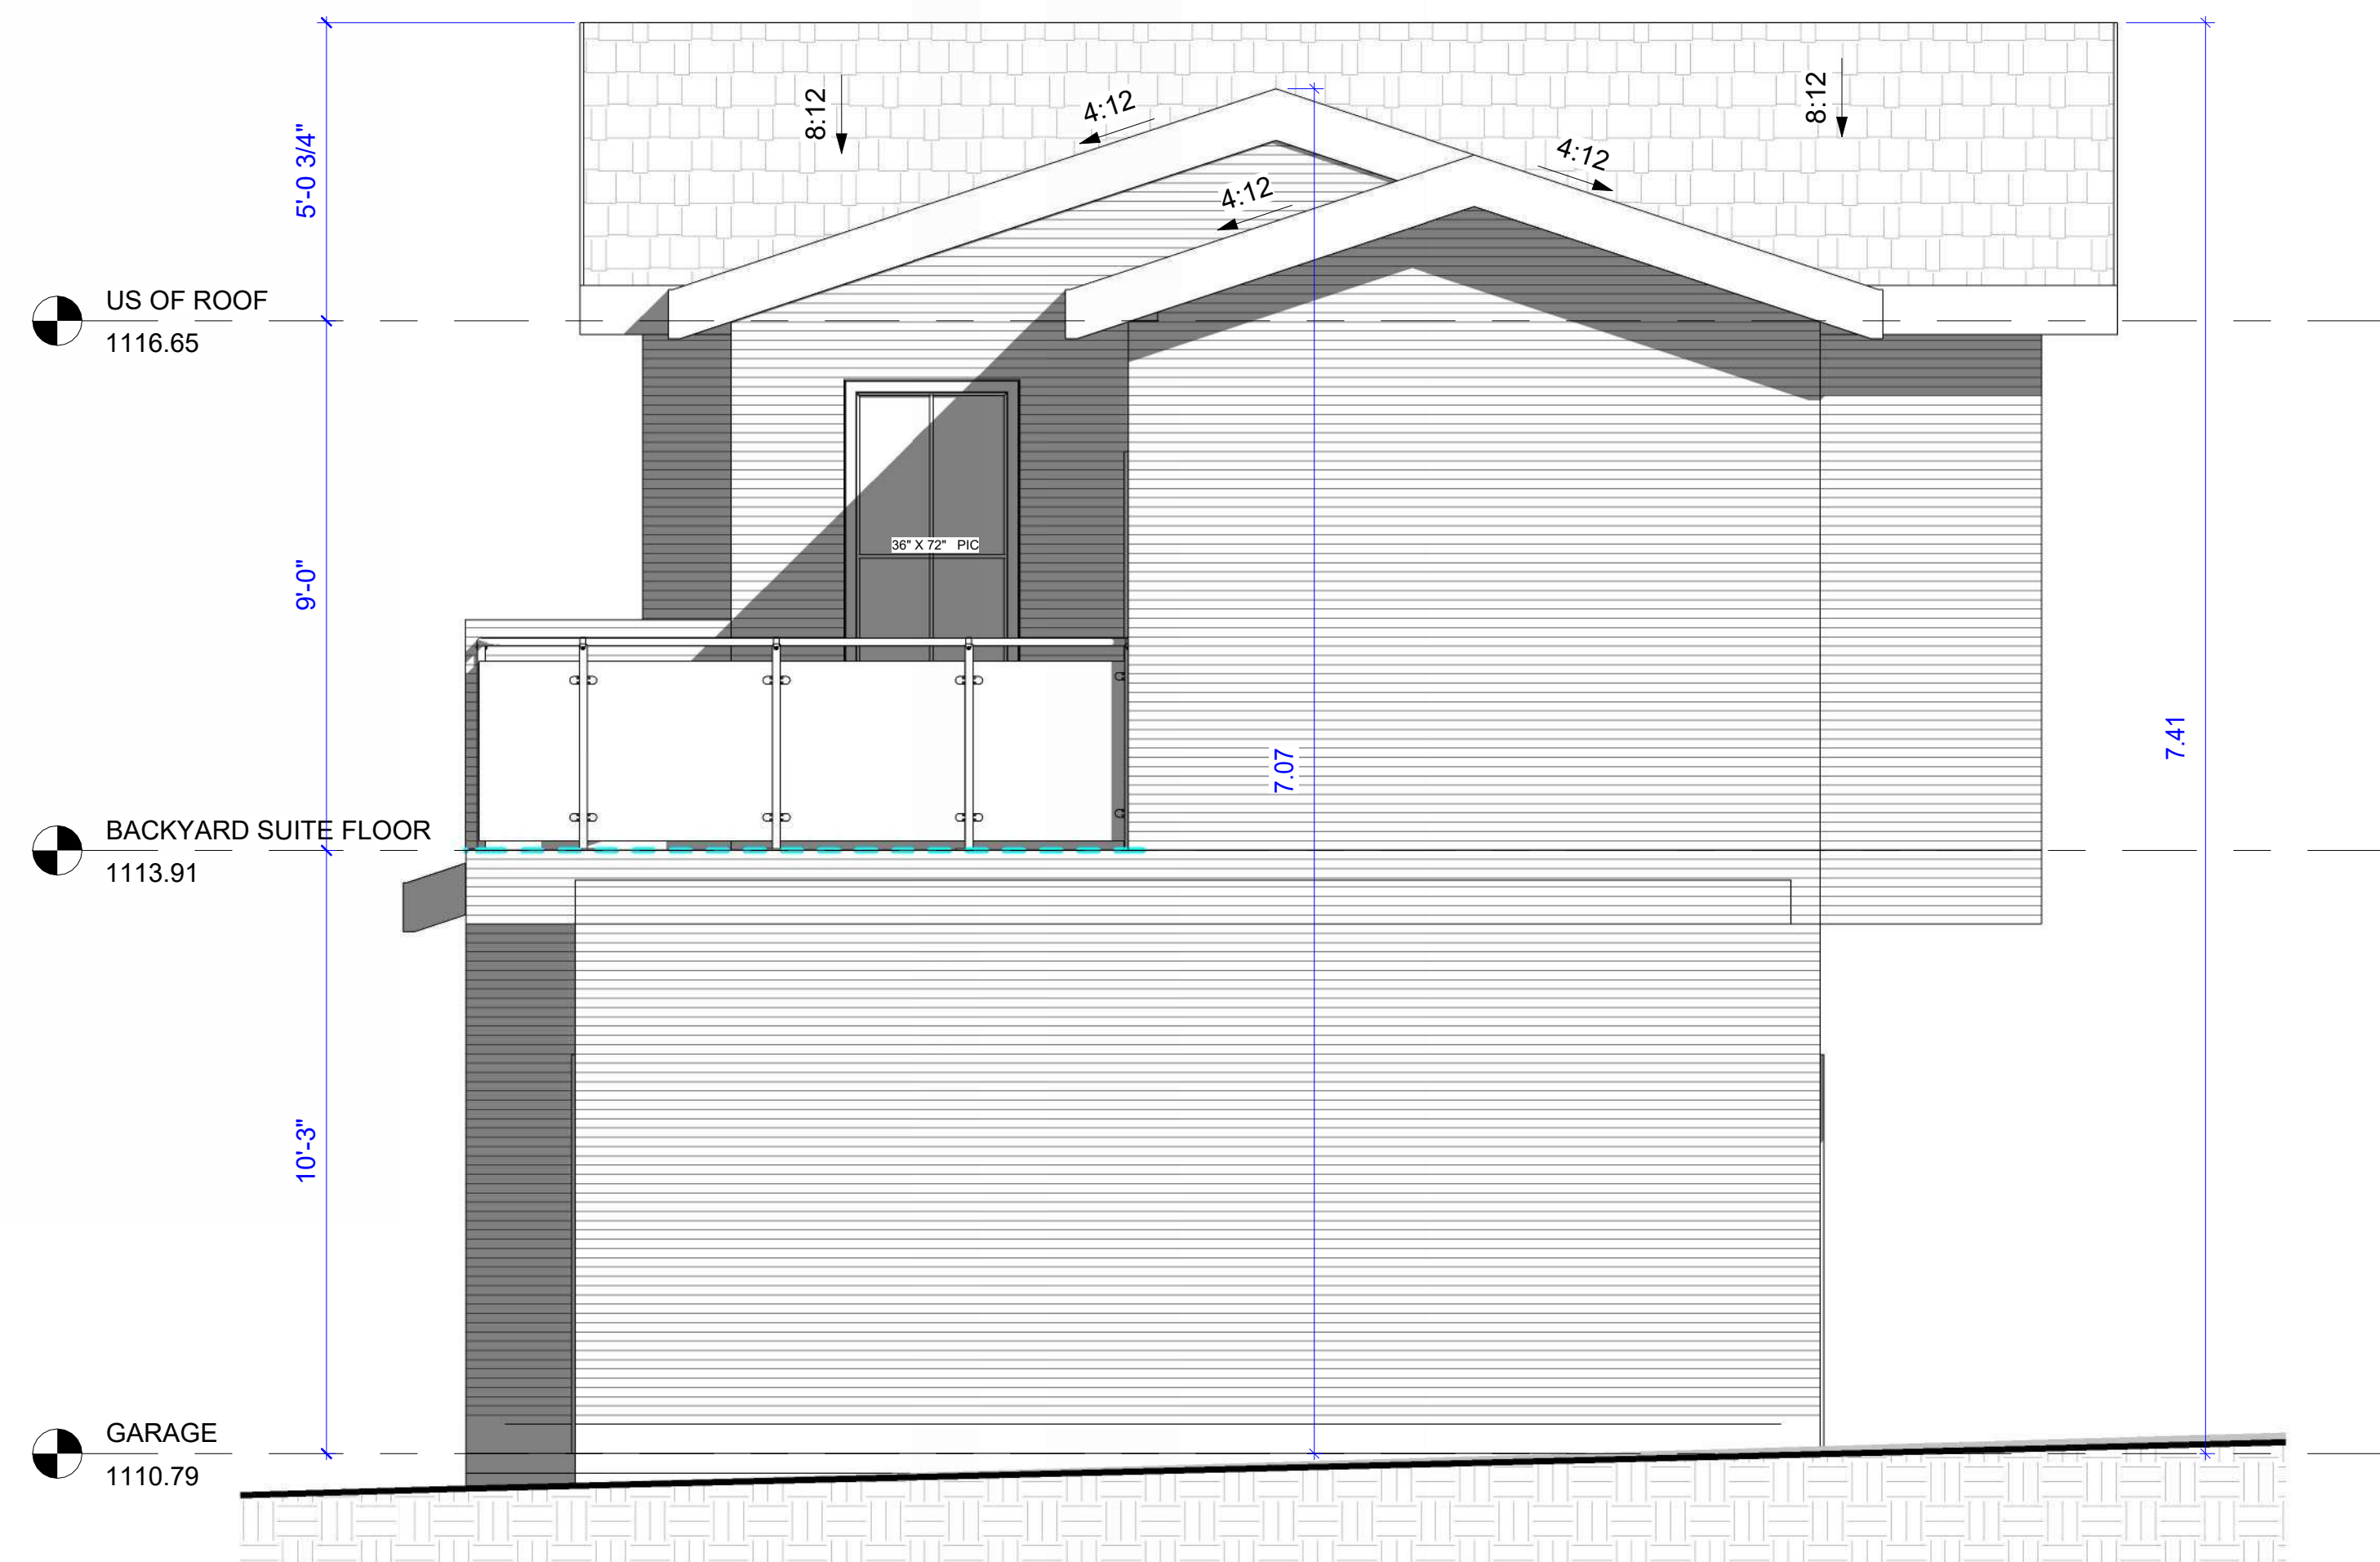

BACKYARD SUITE LEFT ELEVATION
3/8" = 1'-0"

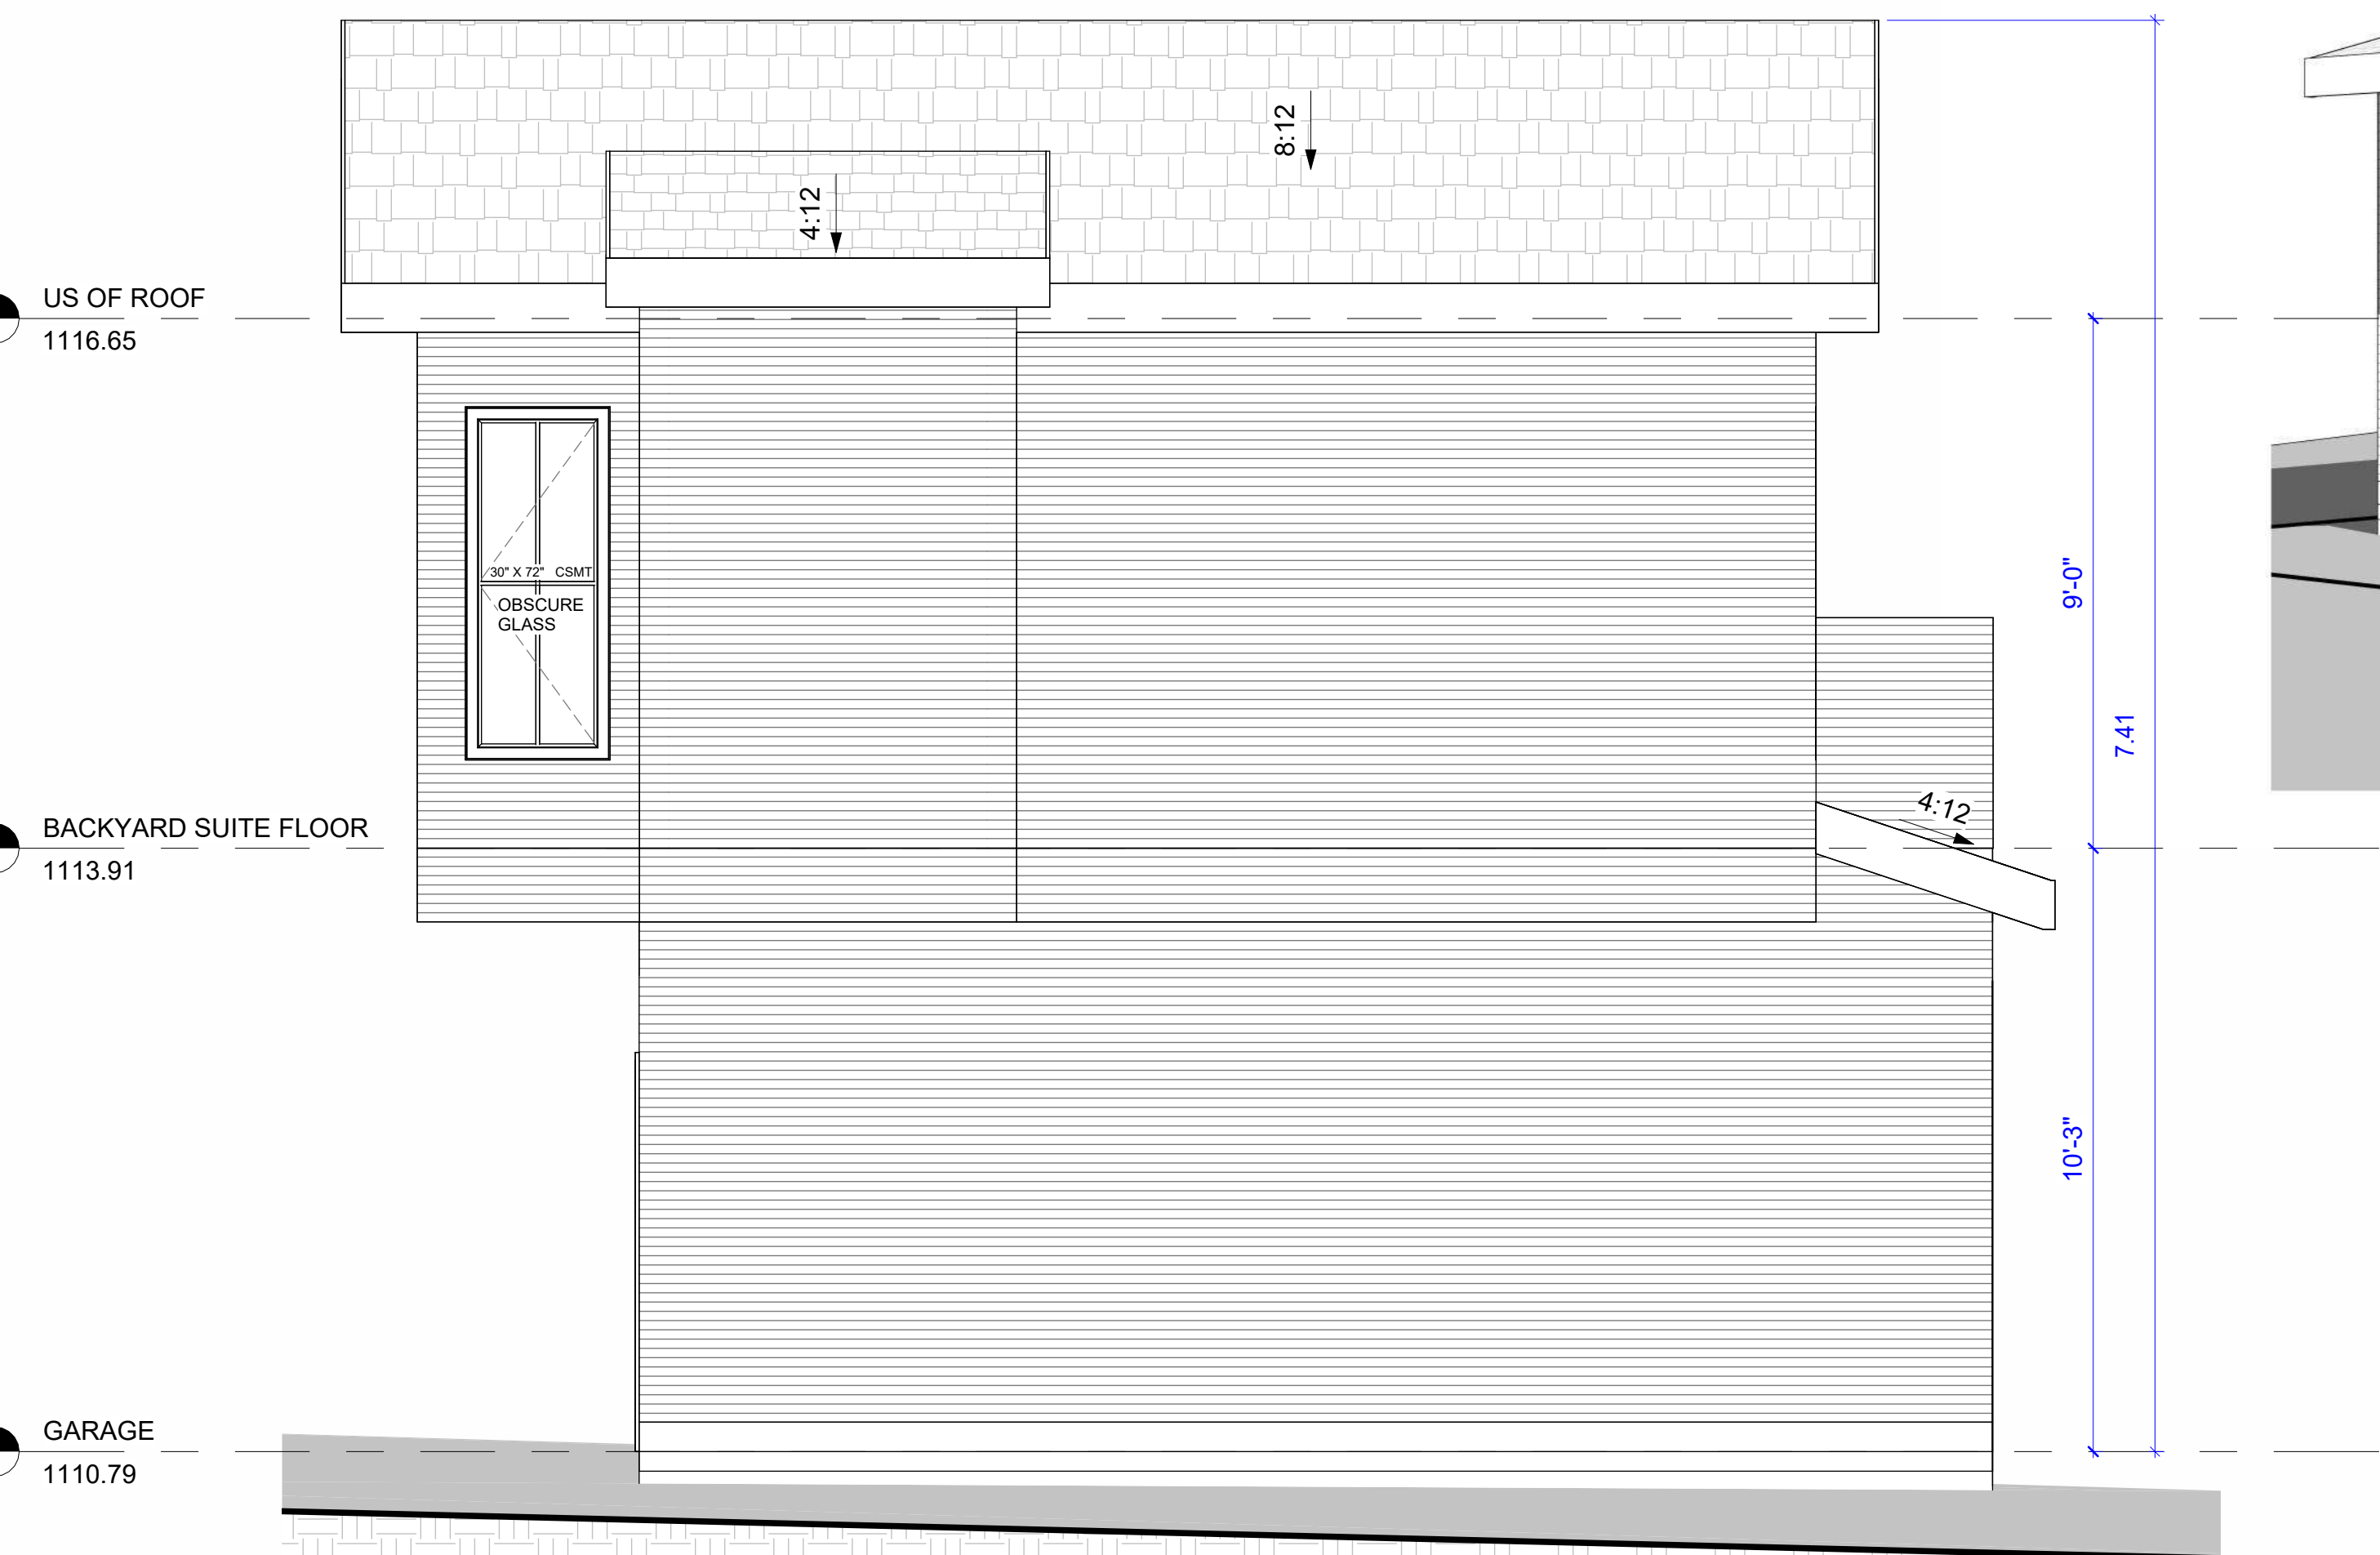

BACKYARD SUITE RIGHT ELEVATION
3/8" = 1'-0"

