

3216 Centre St NW MIXED-USE DEVELOPMENT

ISSUED FOR DEVELOPMENT PERMIT



MUNICIPAL ADDRESS

3216 Centre St NE, Calgary, AB.


LEGAL DESCRIPTION

LOT 23&24, BLOCK 65, PLAN 2617 AG


LAND USE DESIGNATION

MU-1f4.0h23 Mixed Use - General

DATE	No.	REVISION	BY

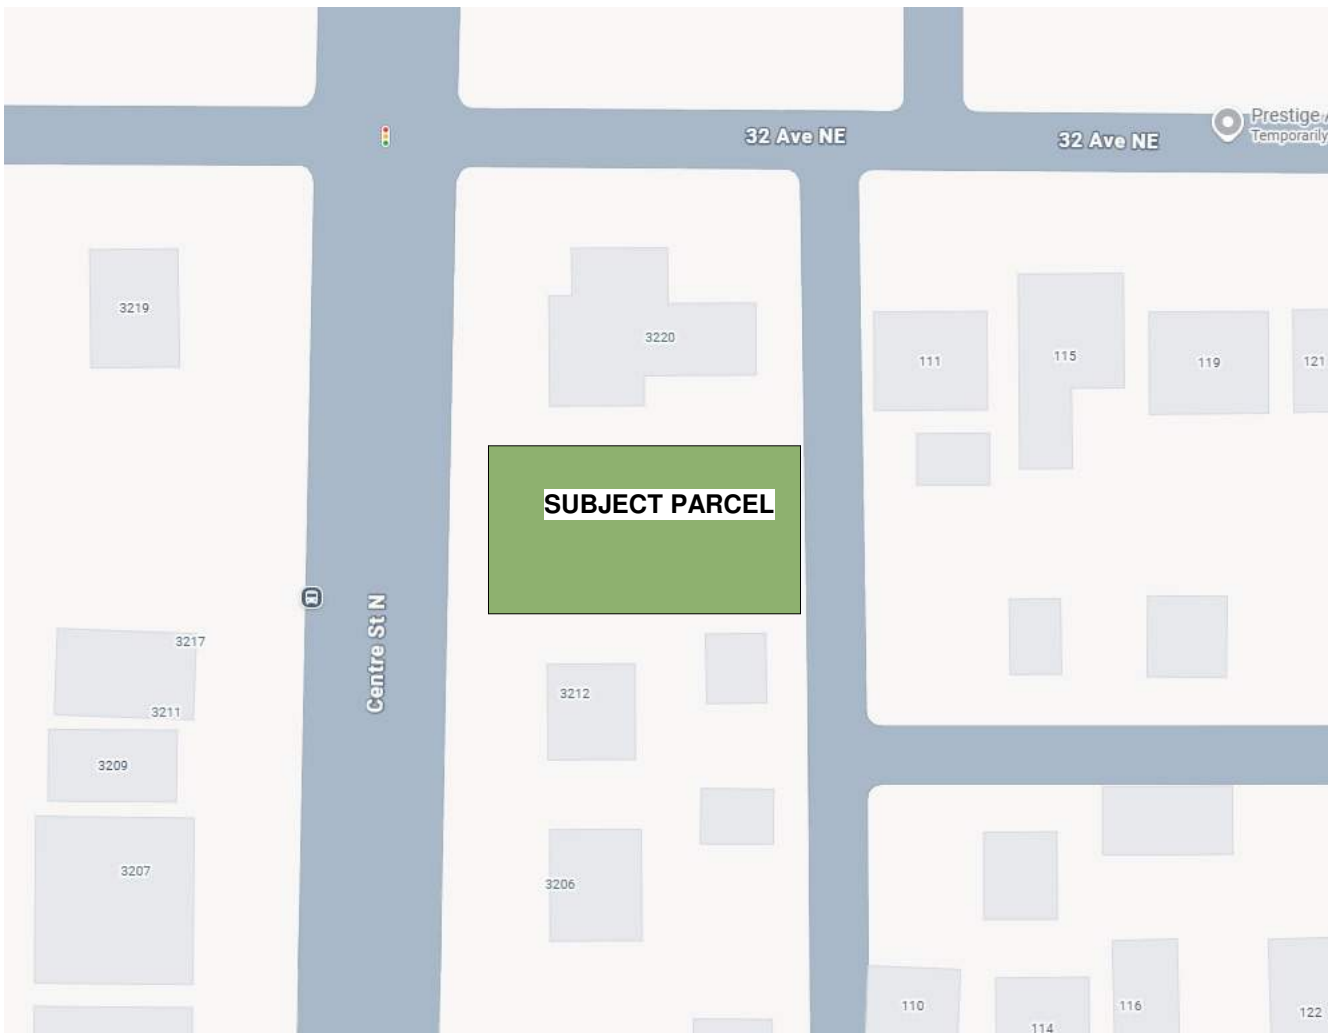

AREAL VIEW

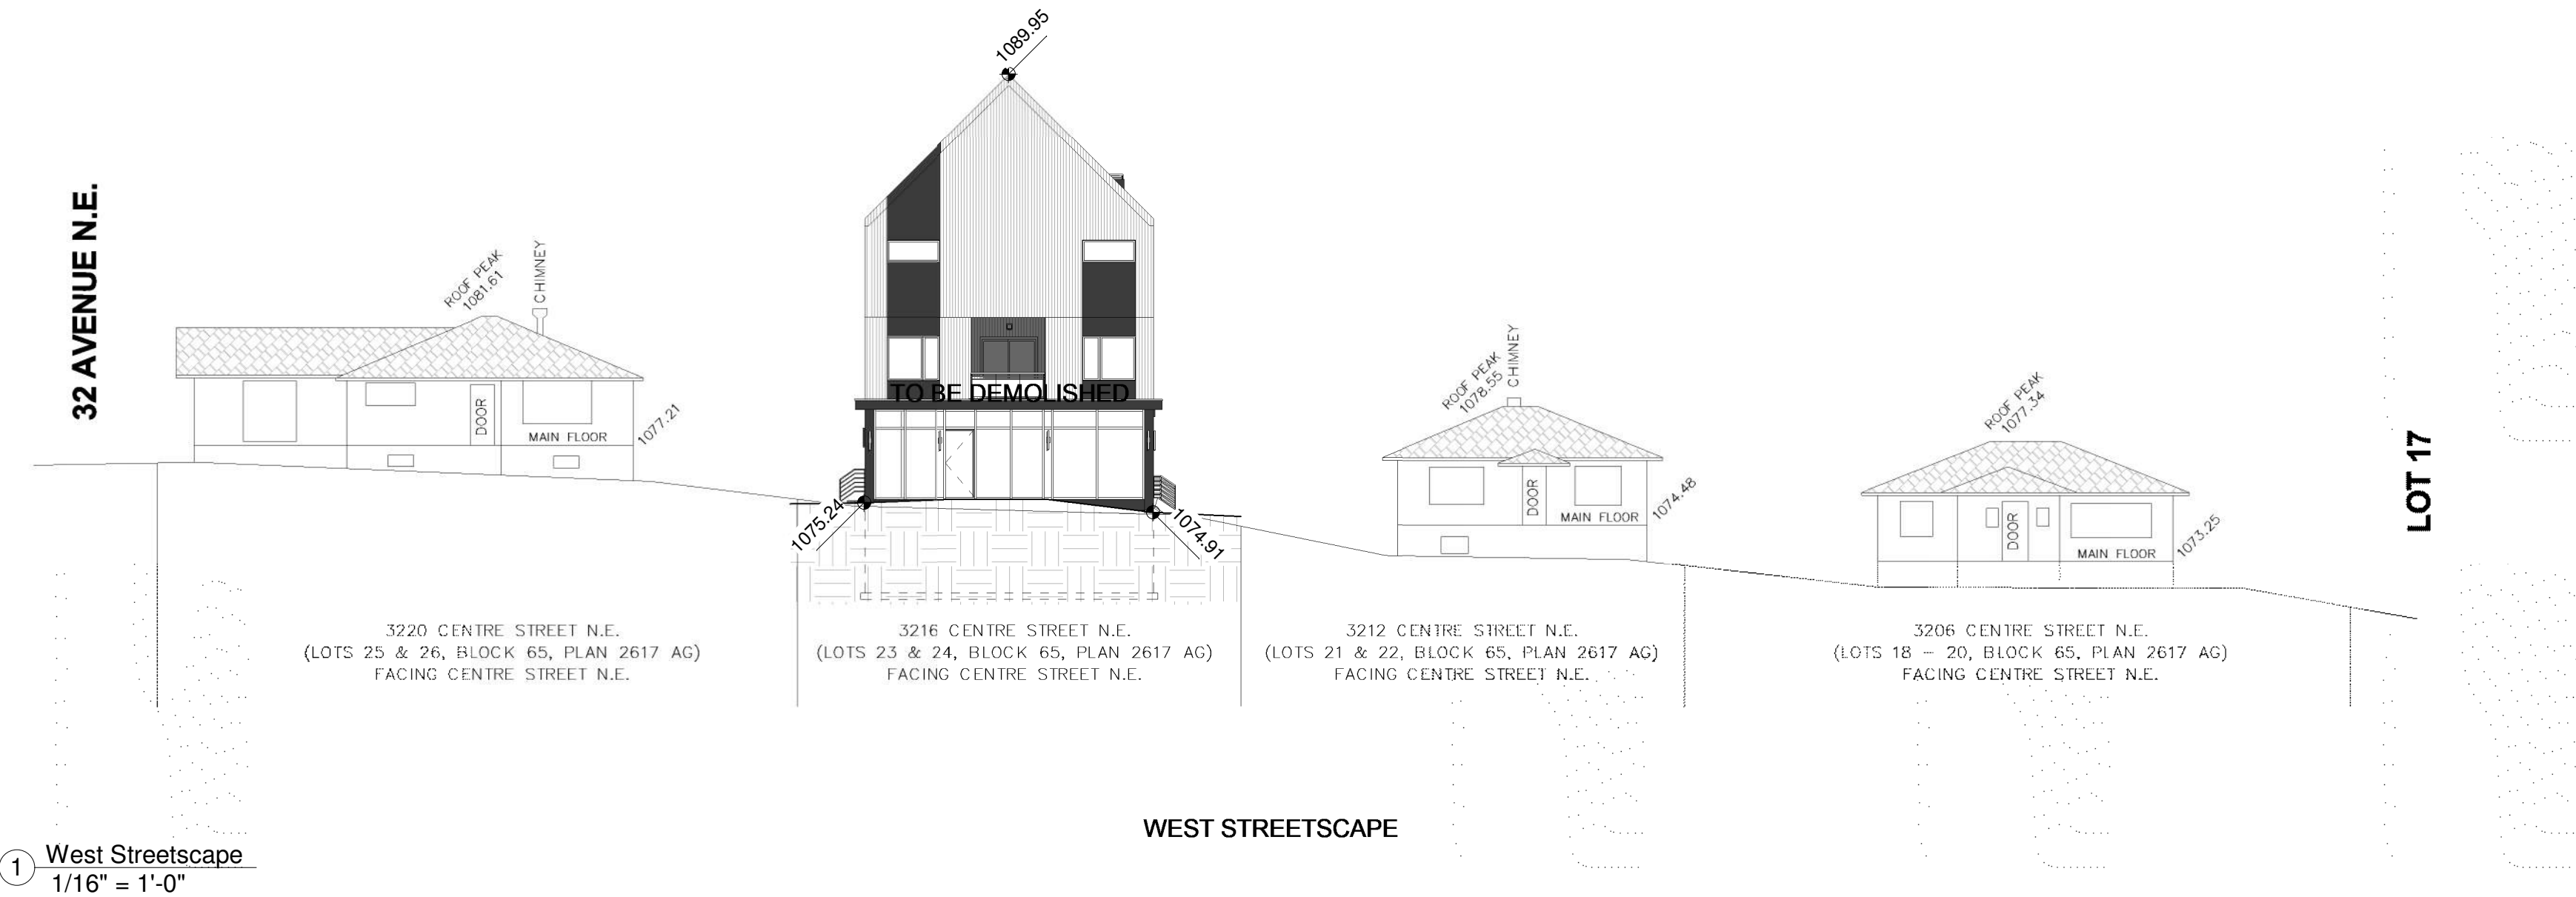

Proposed Mixed Use
Development



3216 Centre St NE, Calgary, AB

CLIENT
Owner

PROGRESS		PE	
SCALE		As indicated	
DRAWN	TB	CHECKED	LM
FILE		20241001	
DATE		8/13/2026 11:47:33 PM	

Tital Page

A001

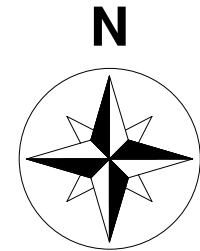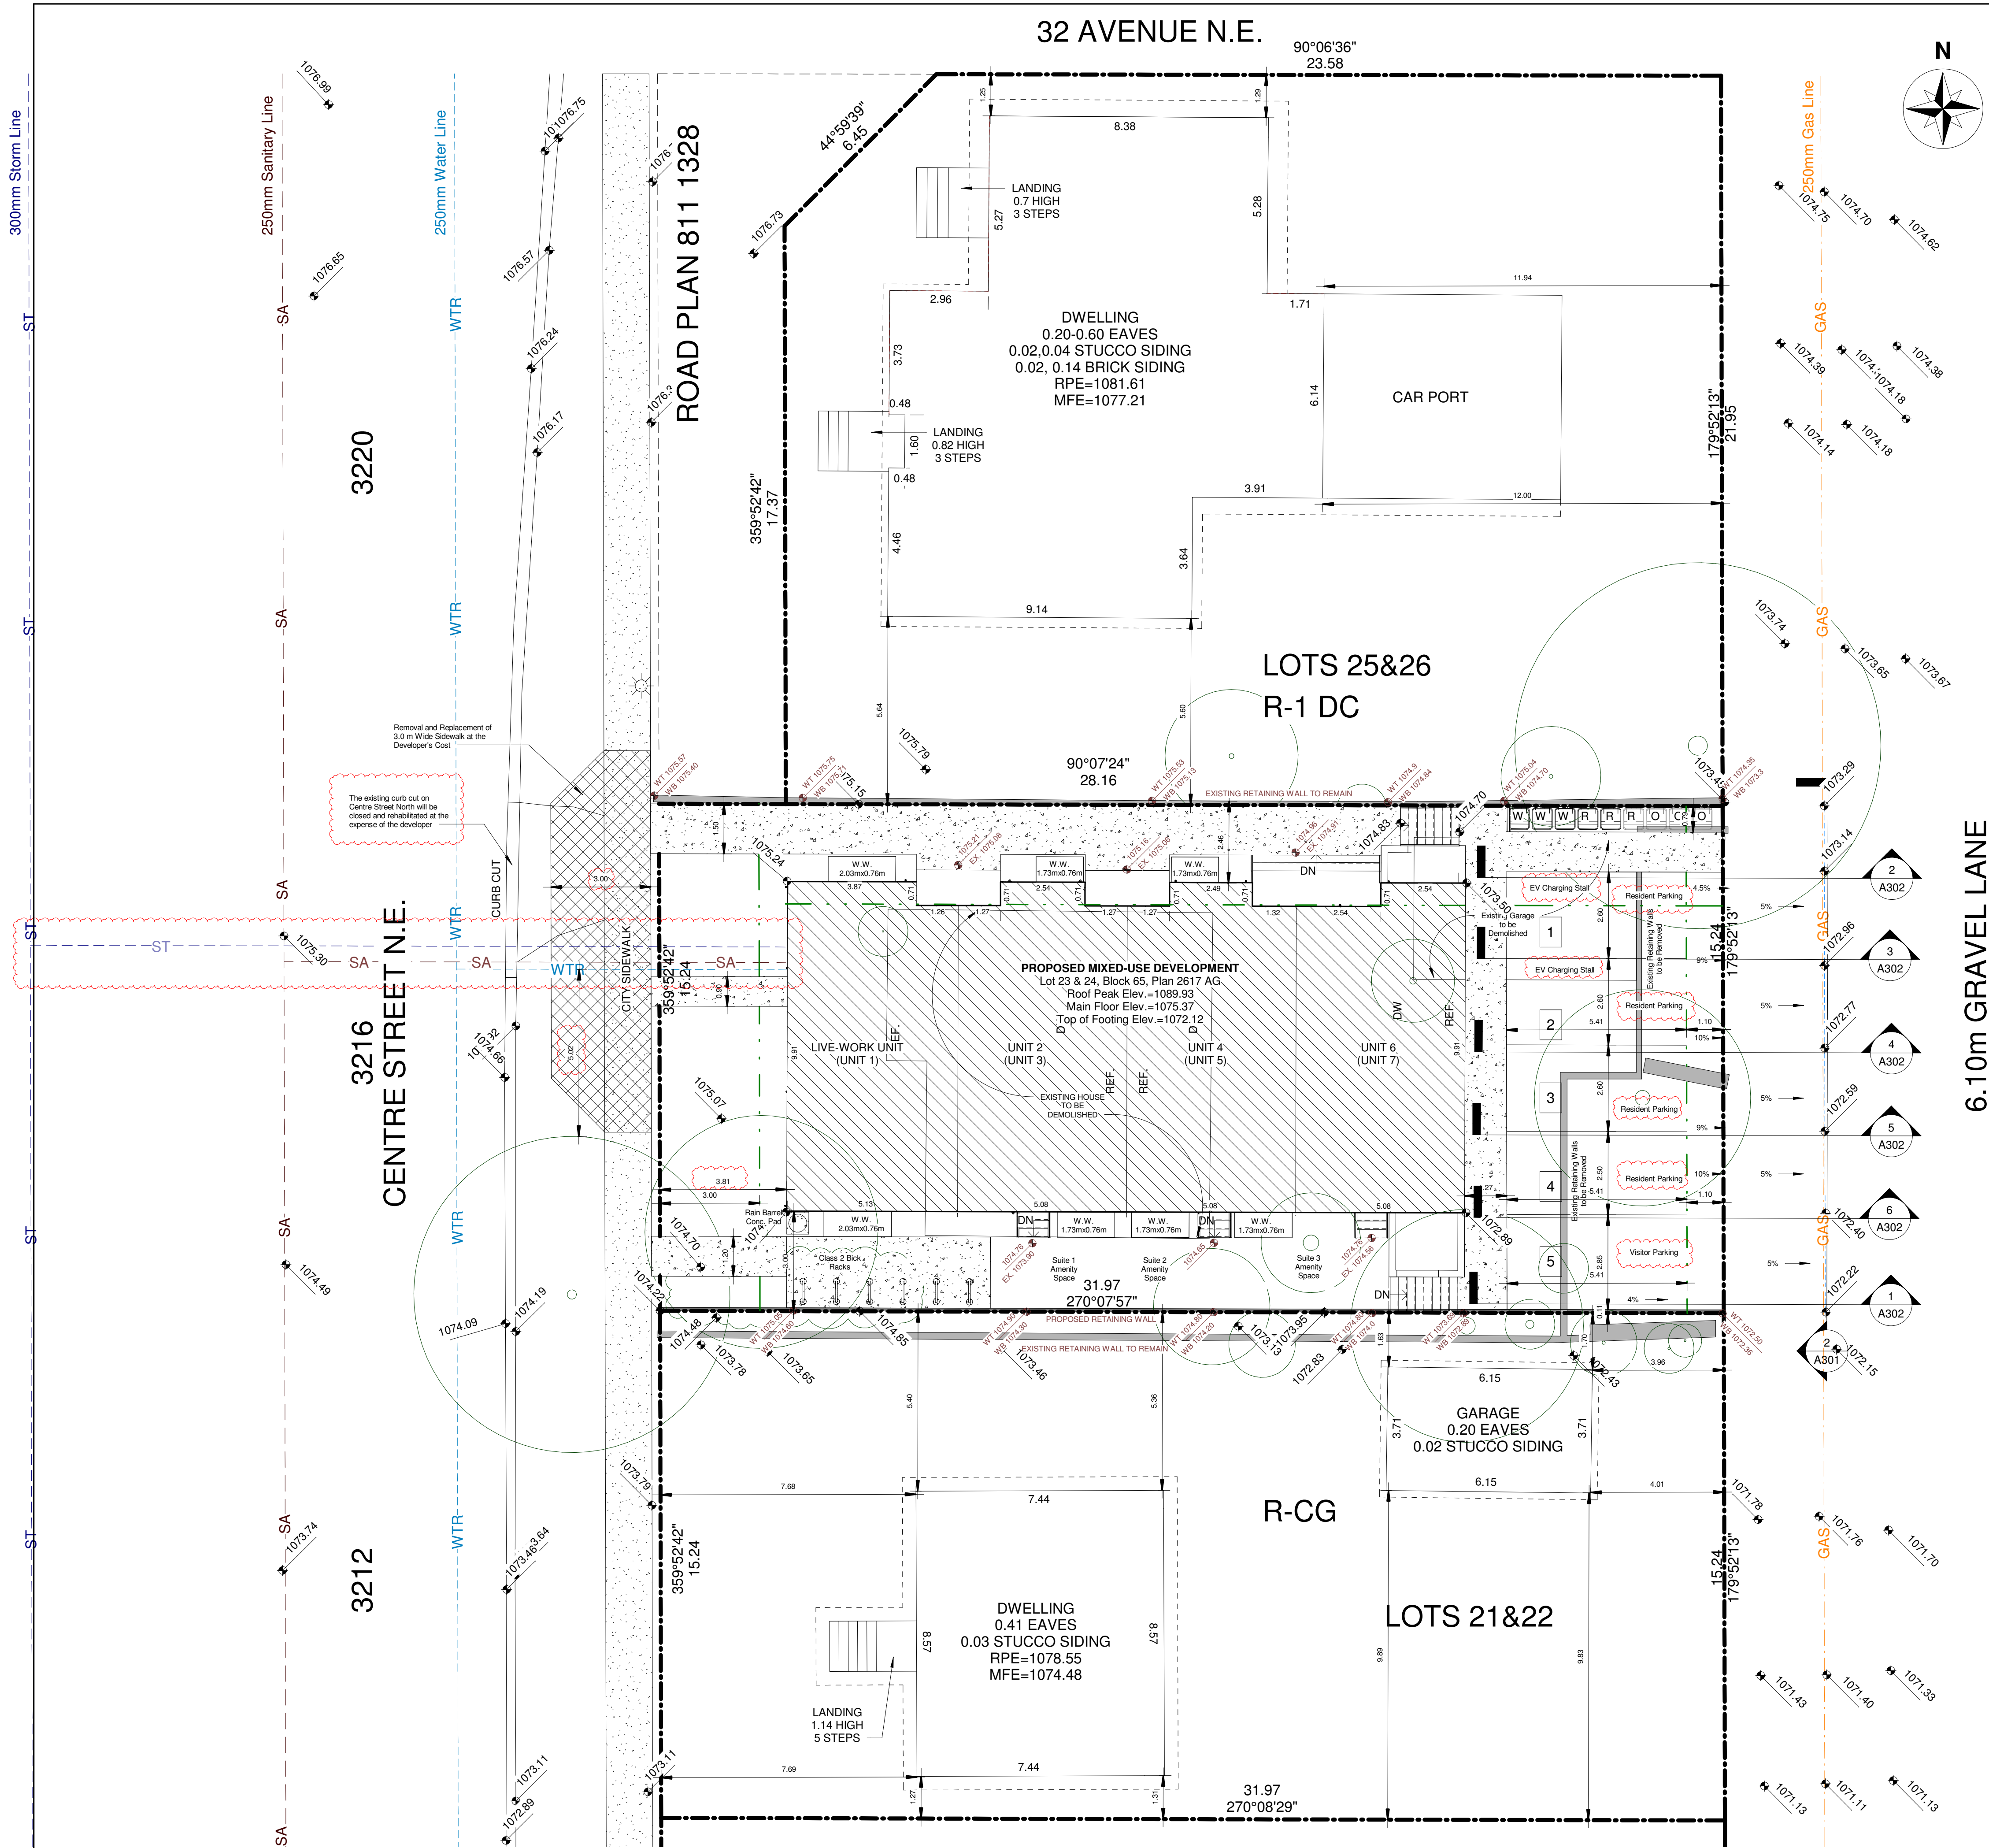

MUNICIPAL ADDRESS
3216 Centre St N.E., Calgary, AB

LEGAL DESCRIPTION
LOT 23&24, BLOCK 65, PLAN NUMBER 2617 AG

CURRENT LAND USE DESIGNATION
MU-1f4.0h23 Mixed Use - General

ARCEL AREA :
5249.34 sqf. (487.68 m²)

FLOOR AREA RATIO :
5444.09 sqf. (505.77 m²) / 5249.34 sqf. (487.68 m²) = **1.04**

BUILDING HEIGHT:
15.02m (West)

VEHICLE PARKING:
5 Gravel Parking Stalls Provided
(4 Residential Parking & 1 Visitor Parking)

CLASS 2 BICYCLE PARKING :
U-Rack Parking System with 12 Stalls Provided.

WASTE & RECYCLING:
Nine 65-Gallon Bins Provided

BUILDING UNIT AREA		
NAME	SQ.FT	SQ.M.

UNIT 1		
THIRD FLOOR	547.08	50.82
SECOND FLOOR	491.70	45.68
TOTAL AREA	1038.78	96.50
LIVE WORK UNIT		
MAIN FLOOR	537.43	49.93
BASEMENT	547.08	50.82
TOTAL AREA	1084.51	100.75

UNIT 3		
FORTH FLOOR	266.65	24.77
THIRD FLOOR	541.67	50.32
SECOND FLOOR	491.91	45.70
TOTAL AREA	1300.23	120.79
UNIT 2		
MAIN FLOOR	522.22	48.52
BASEMENT	541.67	50.32
TOTAL AREA	1063.89	98.84

UNIT 5		
FOURTH FLOOR	266.65	24.77
THIRD FLOOR	541.67	50.32
SECOND FLOOR	541.67	50.32
TOTAL AREA	1349.99	125.42
UNIT 4		
MAIN FLOOR	521.83	48.48
BASEMENT	541.67	50.32
TOTAL AREA	1063.50	98.80

UNIT 7		
THIRD FLOOR	541.67	50.32
SECOND FLOOR	486.28	45.17
TOTAL AREA	1027.95	95.50
UNIT 6		
MAIN FLOOR	522.22	48.51
BASEMENT	541.67	50.32
TOTAL AREA	1063.89	98.84

BUILDING AREA		
ABOVE GRADE	6248.93	580.54
BELOW GRADE	2172.09	201.79

August 3	1	DR1	
DATE	No.	REVISION	BY

PROJECT

Proposed Mixed Use Development

3216 Centre St NE, Calgary, AB

CLIENT
Owner

PROGRESS		PE	
SCALE		As indicated	
DRAWN	TB	CHECKED	LM
FILE		20241001	
DATE		8/13/2026 11:47:34 PM	

Site Plan

A002





DATE	No.	REVISION	BY

Proposed Mixed Use Development

3216 Centre St NE, Calgary, AB

PROJECT

CLIENT
Owner


PROGRESS		PE	
SCALE		1/4" = 1'-0"	
DRAWN	TB	CHECKED	LM
FILE		20241001	
DATE		8/13/2026 11:47:44 PM	

North Elevation

A201



1 North Elevation
1/4" = 1'-0"

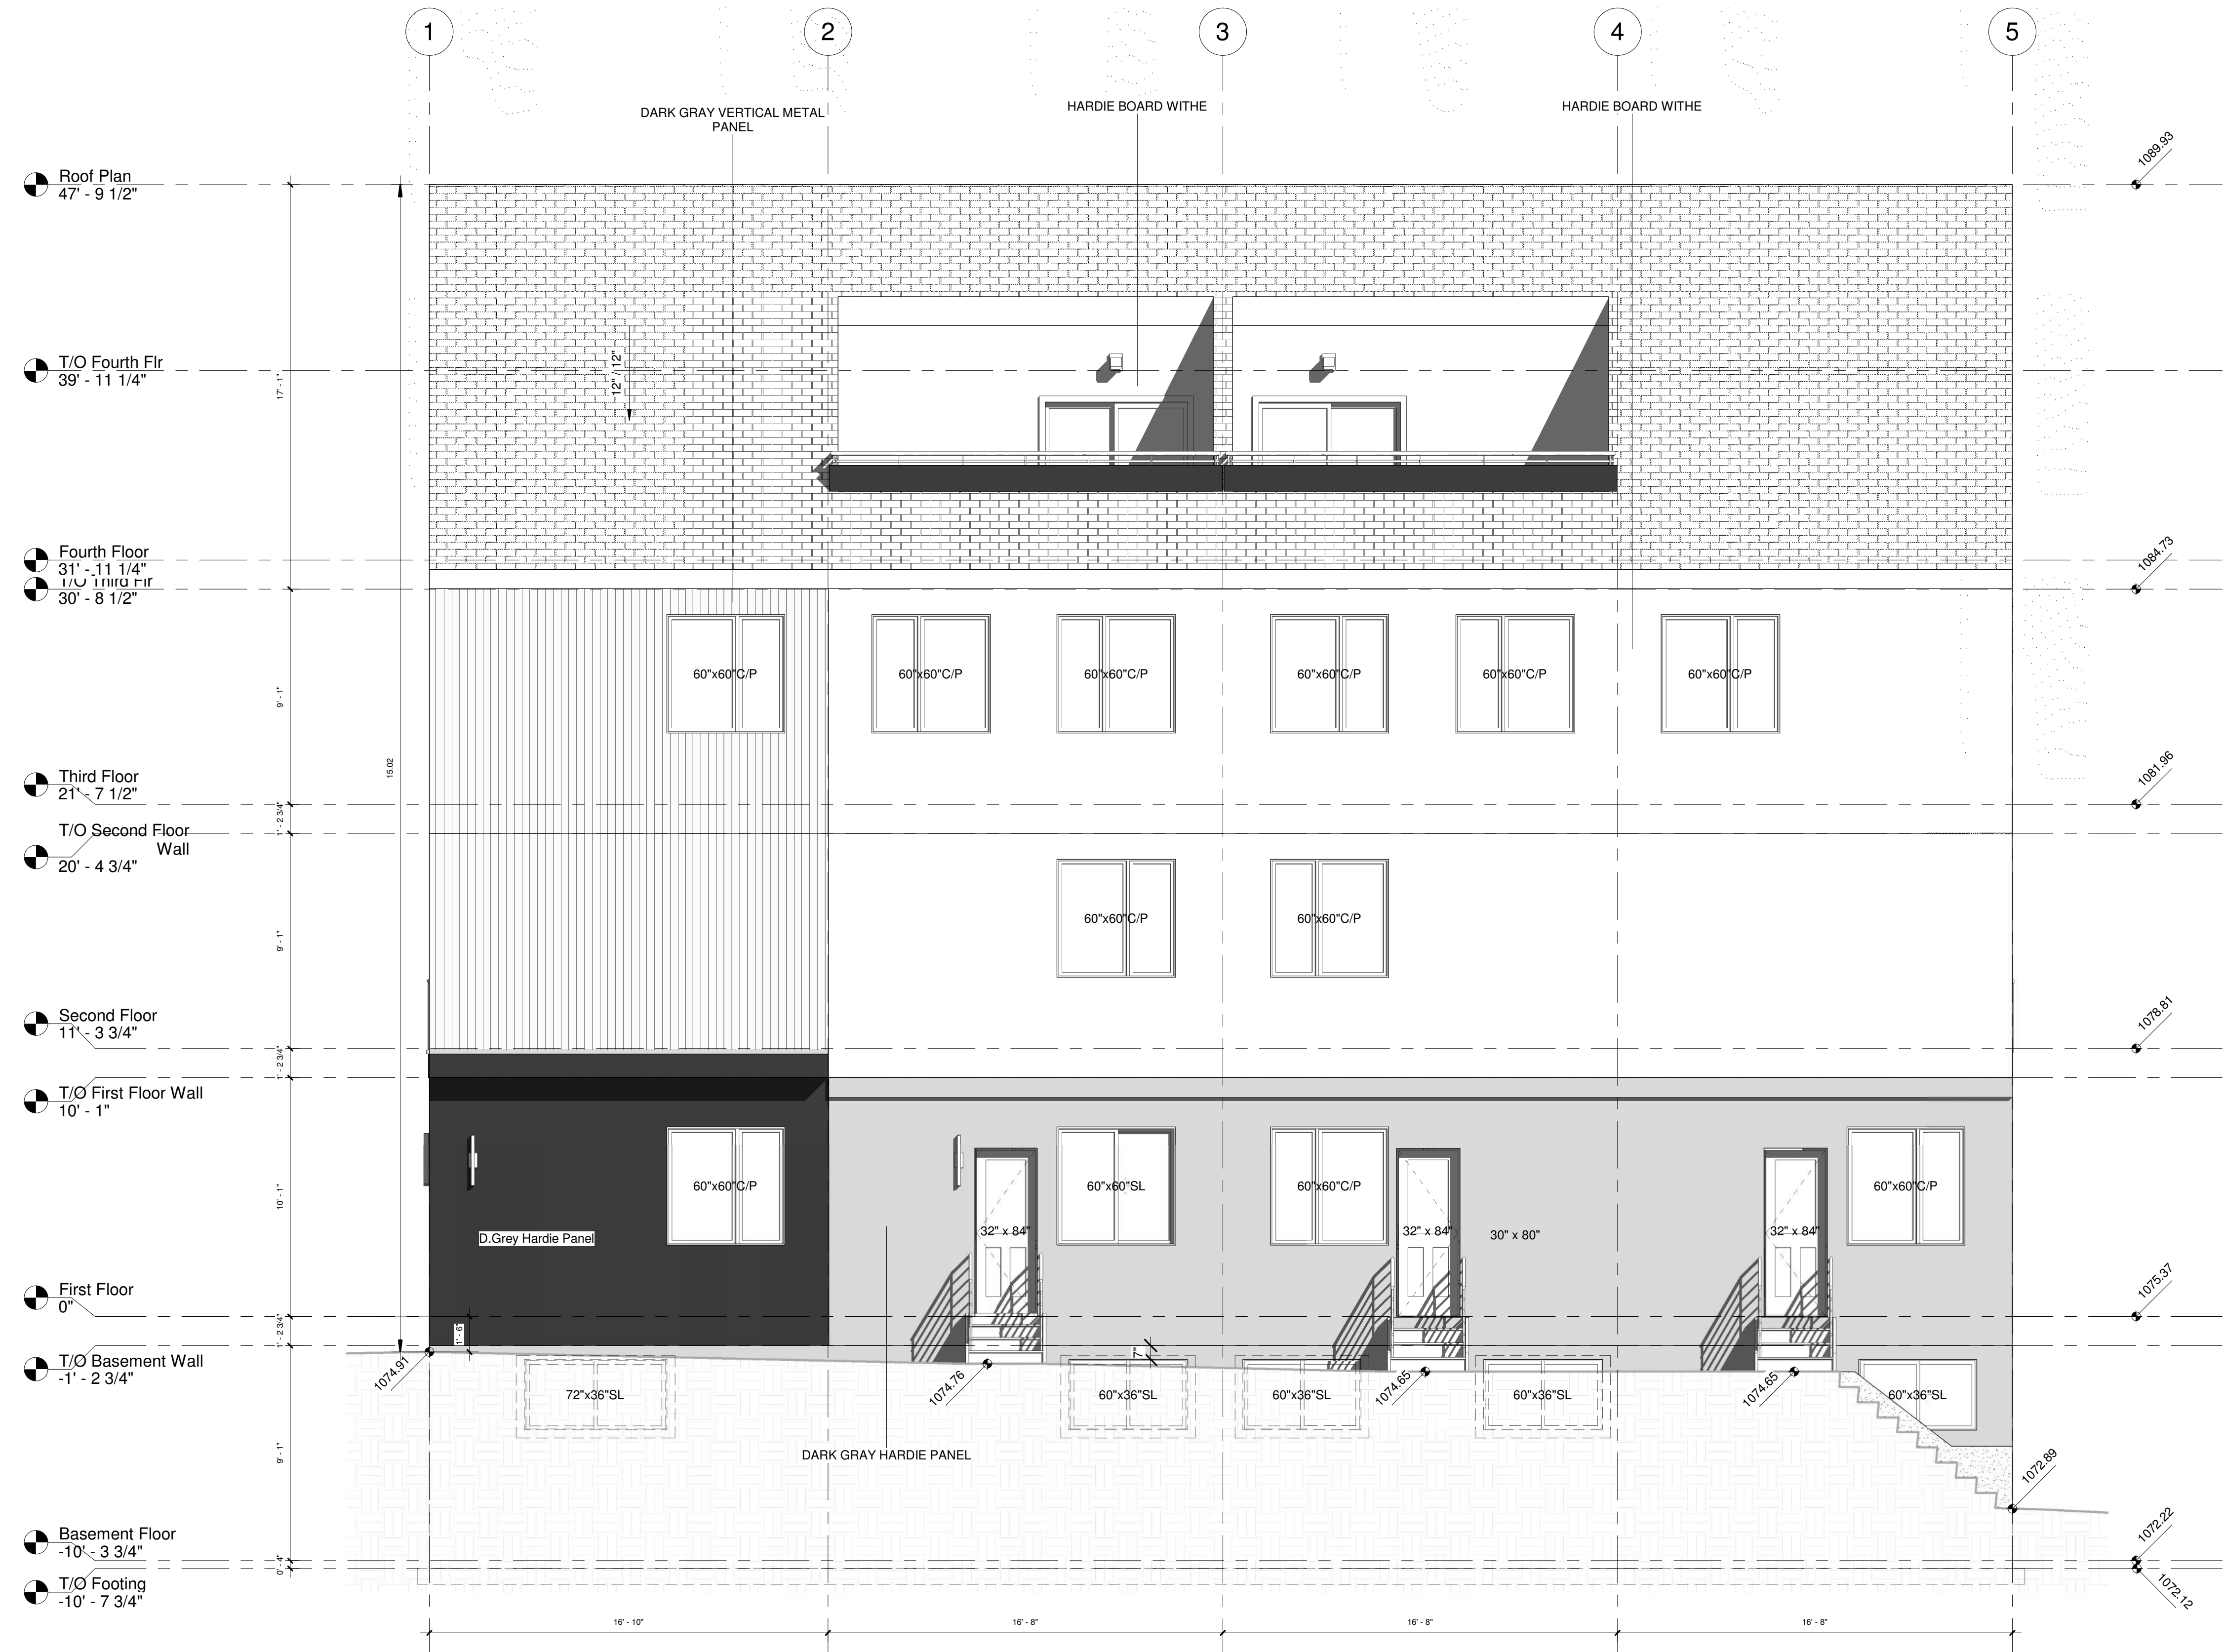

DATE	No.	REVISION	BY

PROJECT

Proposed Mixed Use Development

3216 Centre St NE, Calgary, AB

CLIENT

Owner

PROGRESS		PE	
SCALE		1/4" = 1'-0"	
DRAWN	TB	CHECKED	LM
FILE		20241001	
DATE		8/13/2026 11:47:47 PM	

South Elevation

A202


DATE	No.	REVISION	BY

PROJECT
Proposed Mixed Use Development
3216 Centre St NE, Calgary, AB


CLIENT
Owner

PROGRESS	PE
SCALE	1/4" = 1'-0"
DRAWN	Author
CHECKED	Checker
FILE	20241001
DATE	8/13/2026 11:47:51 PM

West & East Elevations
A203

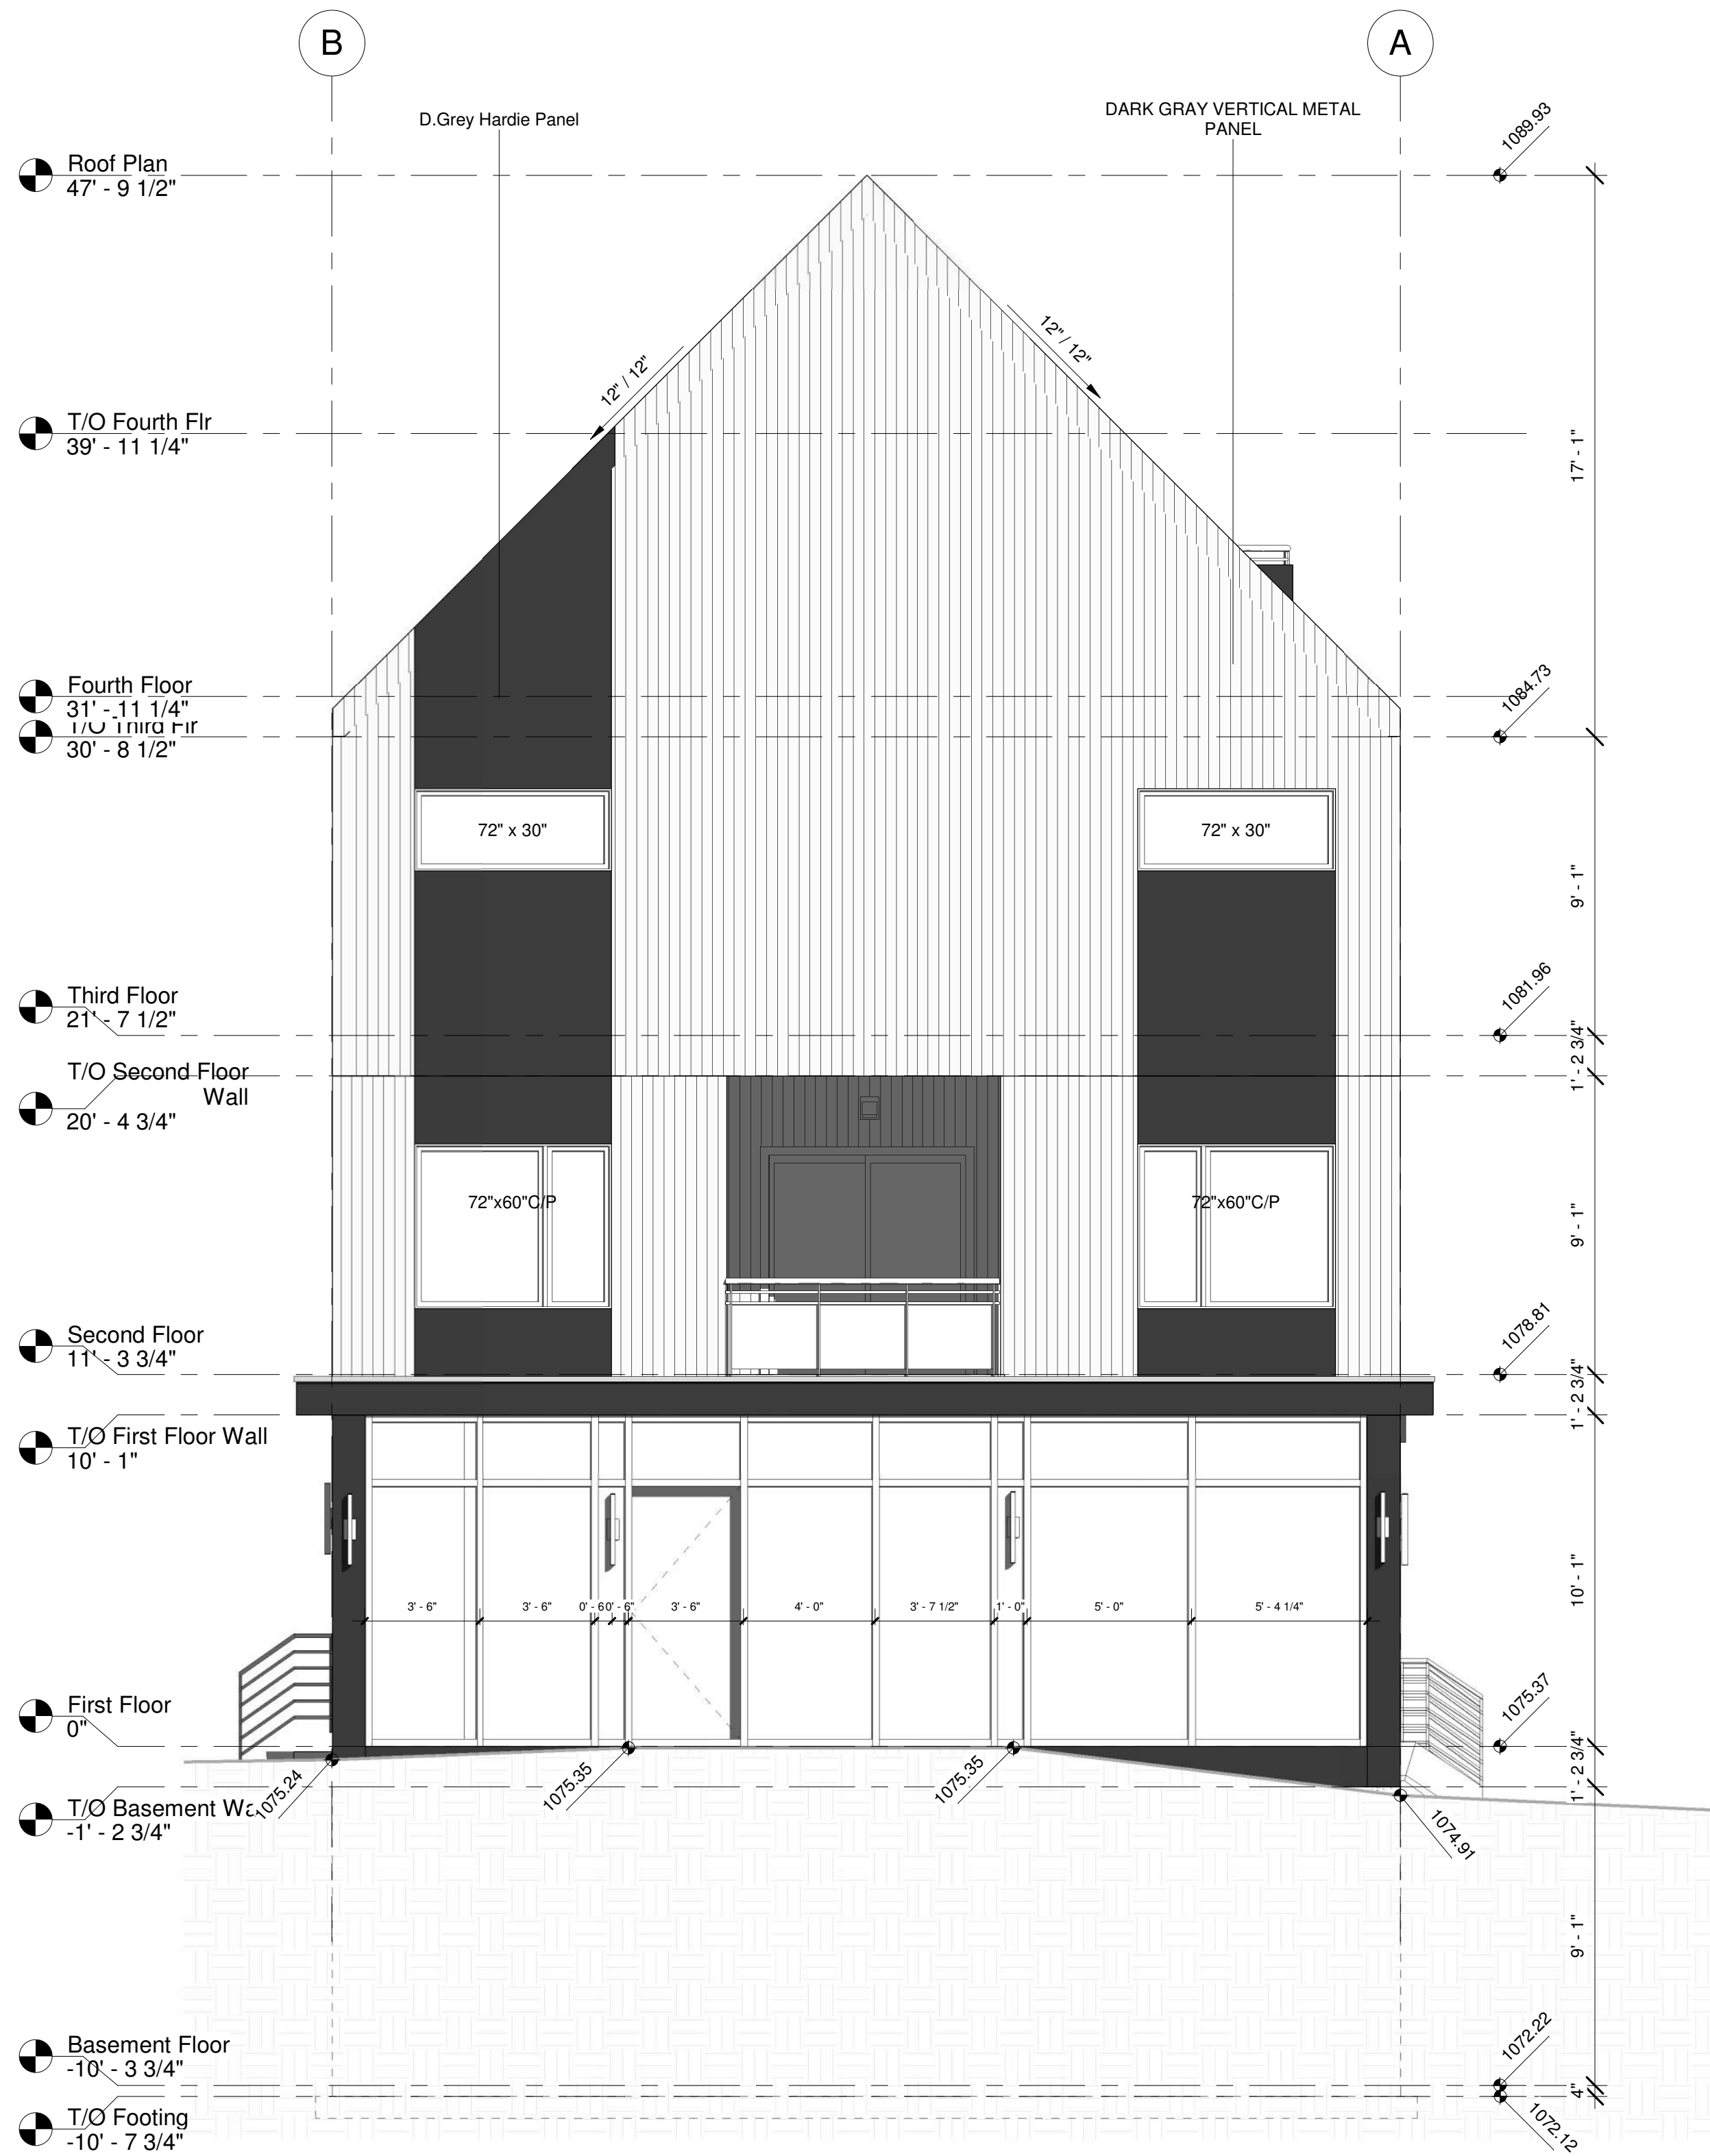

① West Elevation
1/4" = 1'-0"

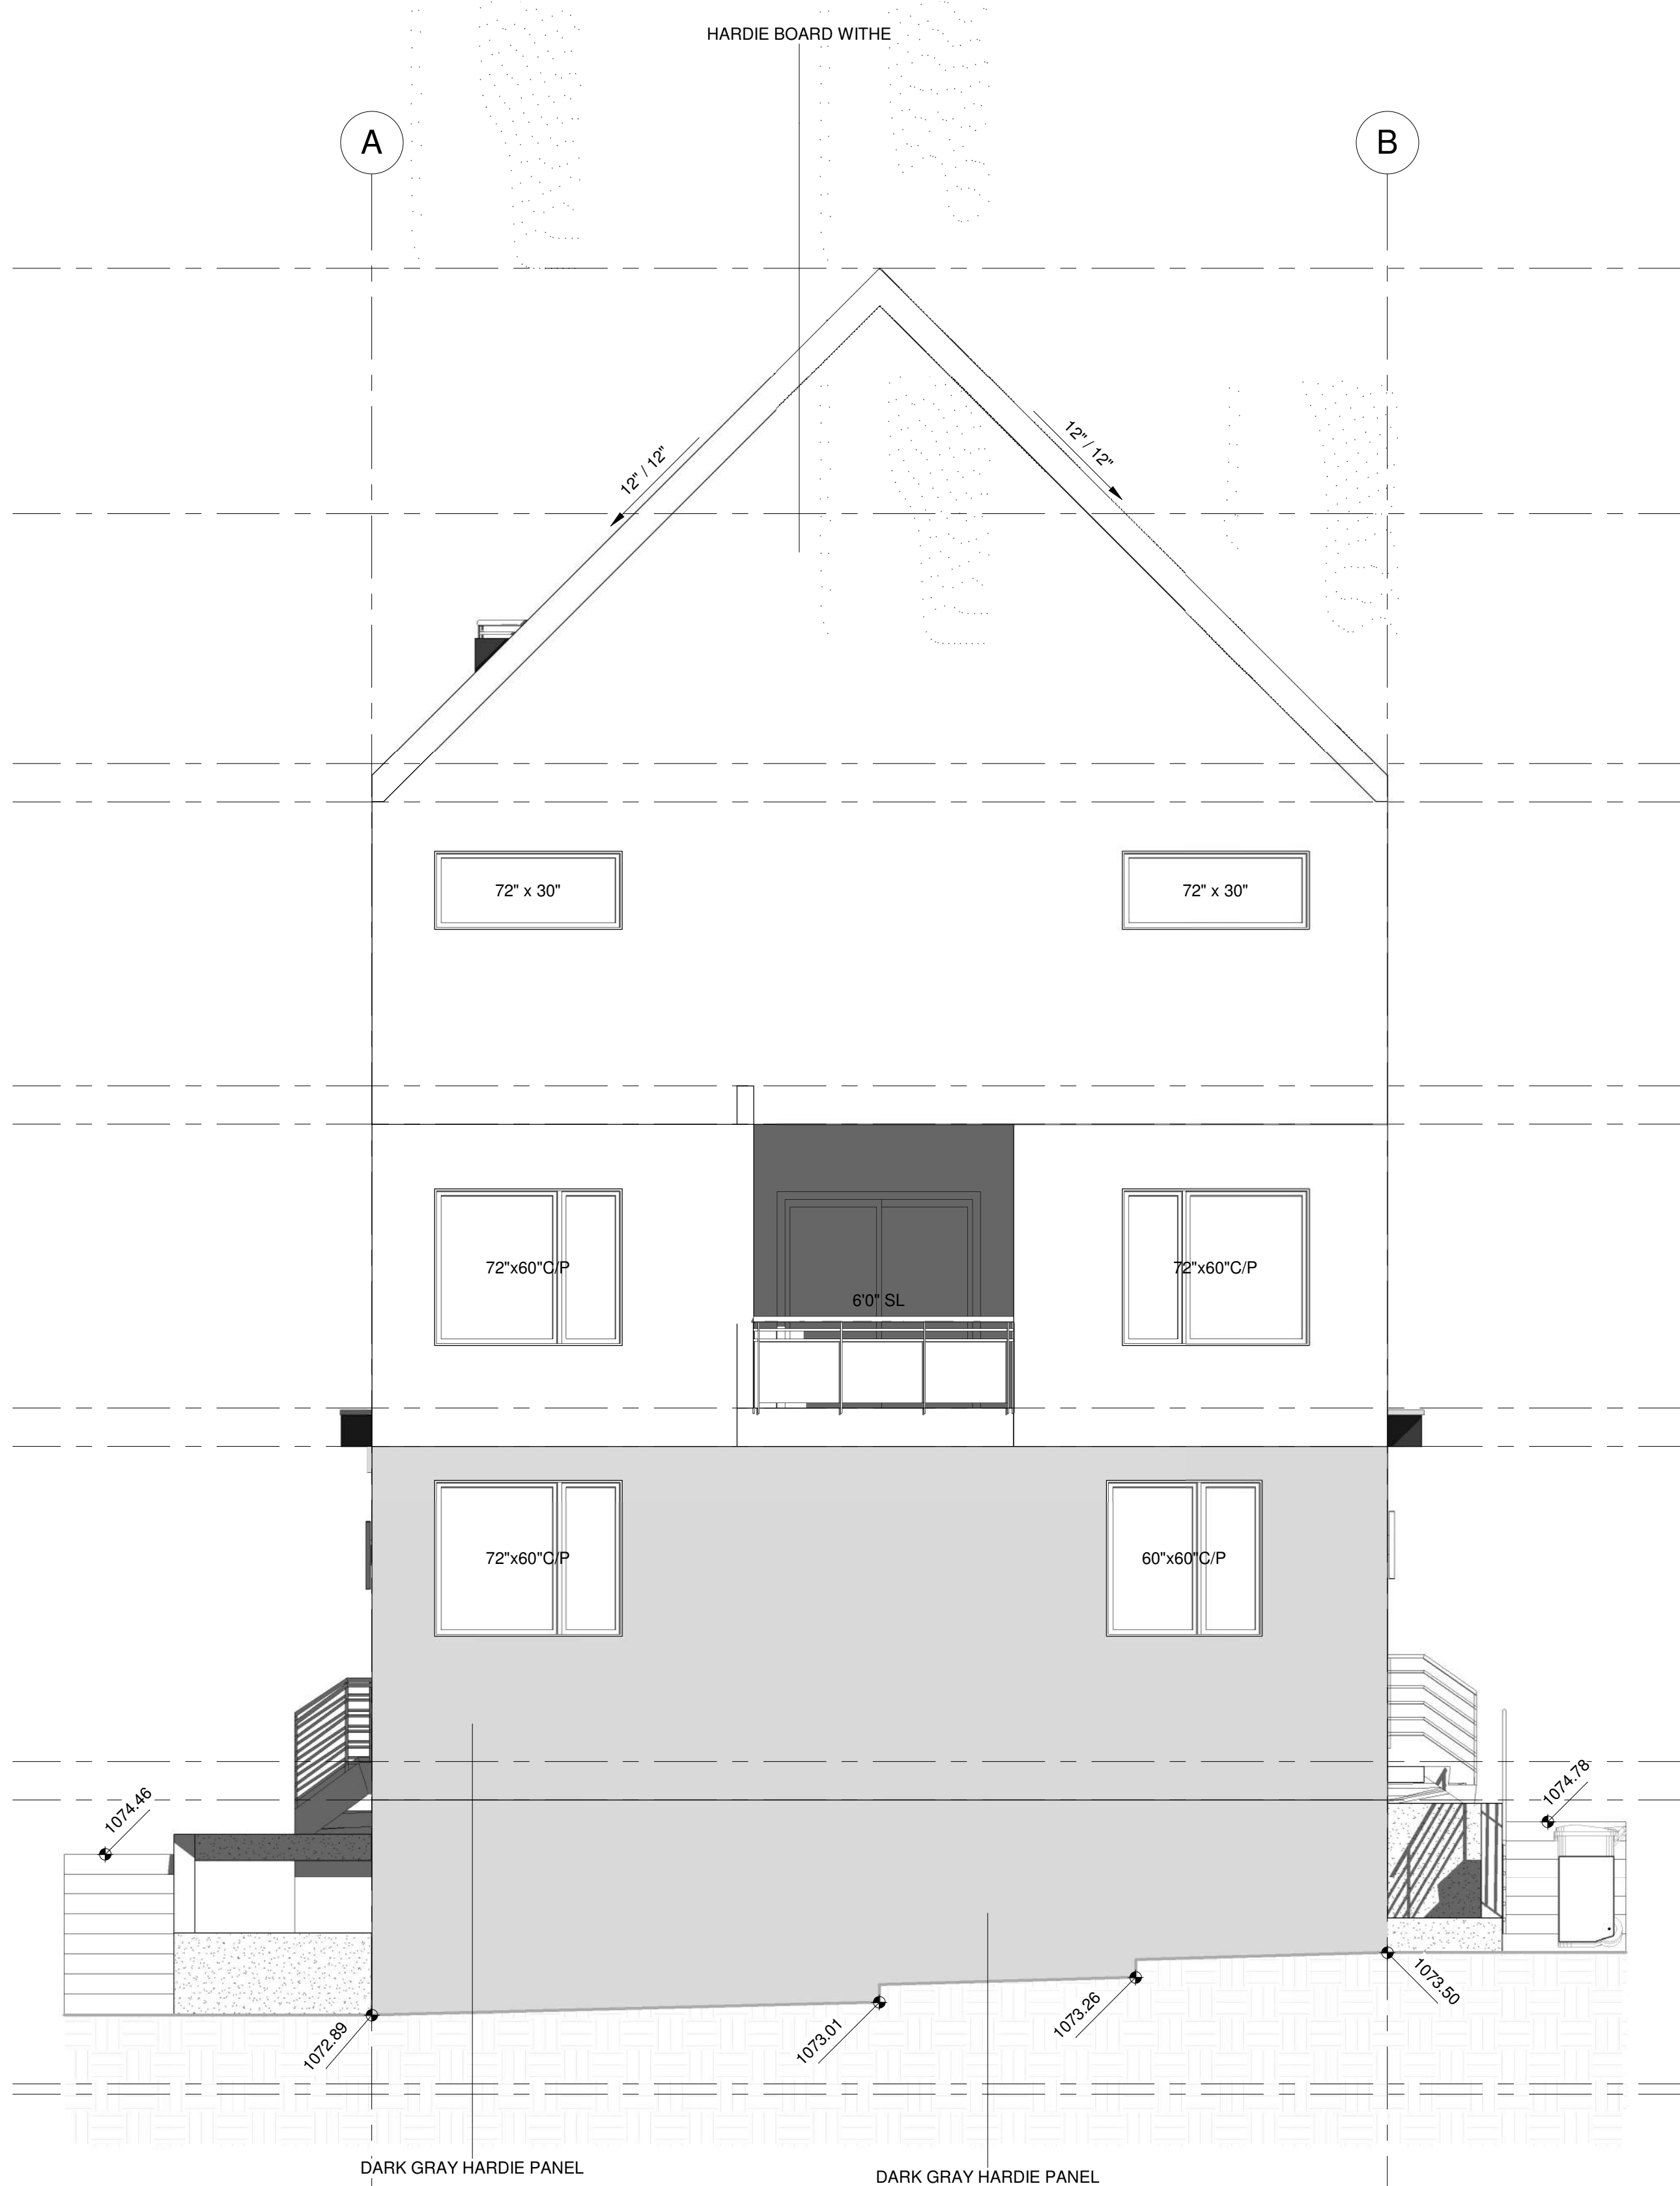

② East Elevation
1/4" = 1'-0"