

4/29/2026 1:46:04 PM

Autodesk Docs\\RT1125-0012_Box_Pkg_Calgary\\ONNA PROTOTYPE - HALL ST.TX.d

NORR

2300, 411 – 1st Street SE
Calgary, AB, Canada T2G 4Y5
norr.com

NORR Architects Engineers Planners
A Partnership of Corporations
Poon McKenzie Architects (Alberta) Inc. Poon McKenzie Holdings Inc.

Jonathan Hughes, Architect, AAA, OAA, AIBC, MAA, AANB, AAPE
Adrian Todella, P.Eng., APEGA
Chris Pal, P.Eng., APEGA

SHELL WASH KING SITE

**777 HERITAGE DRIVE SE
CALGARY, ALBERTA**

NORR PROJECT NUMBER: RT1124-0090

ISSUED FOR DP SUBMISSION - APRIL 29, 2026

<u>SURVEY</u>	<u>CIVIL</u>	<u>ARCHITECTURE</u>
 ADDRESS: 110, 4129-8th STREET S.E. CALGARY, ALBERTA, T2G 3A5 E: admin@globalrymac.ca P: 403-263-5455	 ADDRESS: 820-1631 Dickson Avenue Kelowna, BC, V1Y 0B5 E: klawikowskim@ae.ca P: 250-763-3638	 ADDRESS: 2300, 411-1ST STREET SE CALGARY, AB, T2G 4Y5 E: INFO@NORR.COM P: 403-264-4000

DRAWING LIST - ARCHITECTURAL

AS-100	COVER SHEET
AS-101	SITE SURVEY PLAN
AS-102	ARCHITECTURAL SITE PLAN - PROPOSED

DRAWING LIST - CIVIL

2033-00-C-1000	GENERAL NOTES & LEGEND
2033-00-C-1001	SITE GRADING PLAN

DATE	ISSUED FOR	REV
01/05/2026	ISSUED FOR REVIEW	4
29/04/2026	ISSUED FOR DP	5

4

This drawing has been prepared solely for the use of AECOM CANADA LTD. and there are no representations of any kind made by

This drawing shall not be used for construction purposes until the seal appearing hereon is signed and dated by the Architect or Engineer

Project Component

Key Plan

Consultants

Survey: GLOBAL RAYMAC SURVEYS
Civil: ASSOCIATED ENGINEERING LTD.
Architecture: NORR ARCHITECTS ENGINEERS PLANNERS
Structural:
Mechanical:
Electrical:
Interiors:
Landscape:

Seal(s)

NORR

2300, 411 – 1st Street SE
Calgary, AB, Canada T2G 4Y5
norr.com

NORR Architects Engineers Planners
A Partnership of Corporations
Poon McKenzie Architects (Alberta) Inc. Poon McKenzie Holdings Inc.

Jonathan Hughes, Architect, AAA, OAA, AIBC, MAA, AANB, AAPE
Adrian Todella, P.Eng., APEGA
Chris Pal, P.Eng., APEGA

Project Manager DB	Drawn AL
Project Leader	Checked

Client
AECOM CANADA LTD.

Project
SHELL WASH KING SITE

777 HERITAGE DRIVE SE
CALGARY, ALBERTA

Drawing Title
COVER SHEET

Scale

Project No.
RT1124-0090


Drawing No.
AS-100



Drawn By: JM

1. REFER TO CIVIL DRAWINGS FOR EXTENT OF ALL SITE WORK, SITE UTILITIES, LANDSCAPING WORK AND IRRIGATION.
2. CIVIL AND SITE DESIGN TO BE SUBMITTED UNDER A SEPARATE COVER. SHOWN FOR REFERENCE ONLY.

Drawing No. **AS-101**

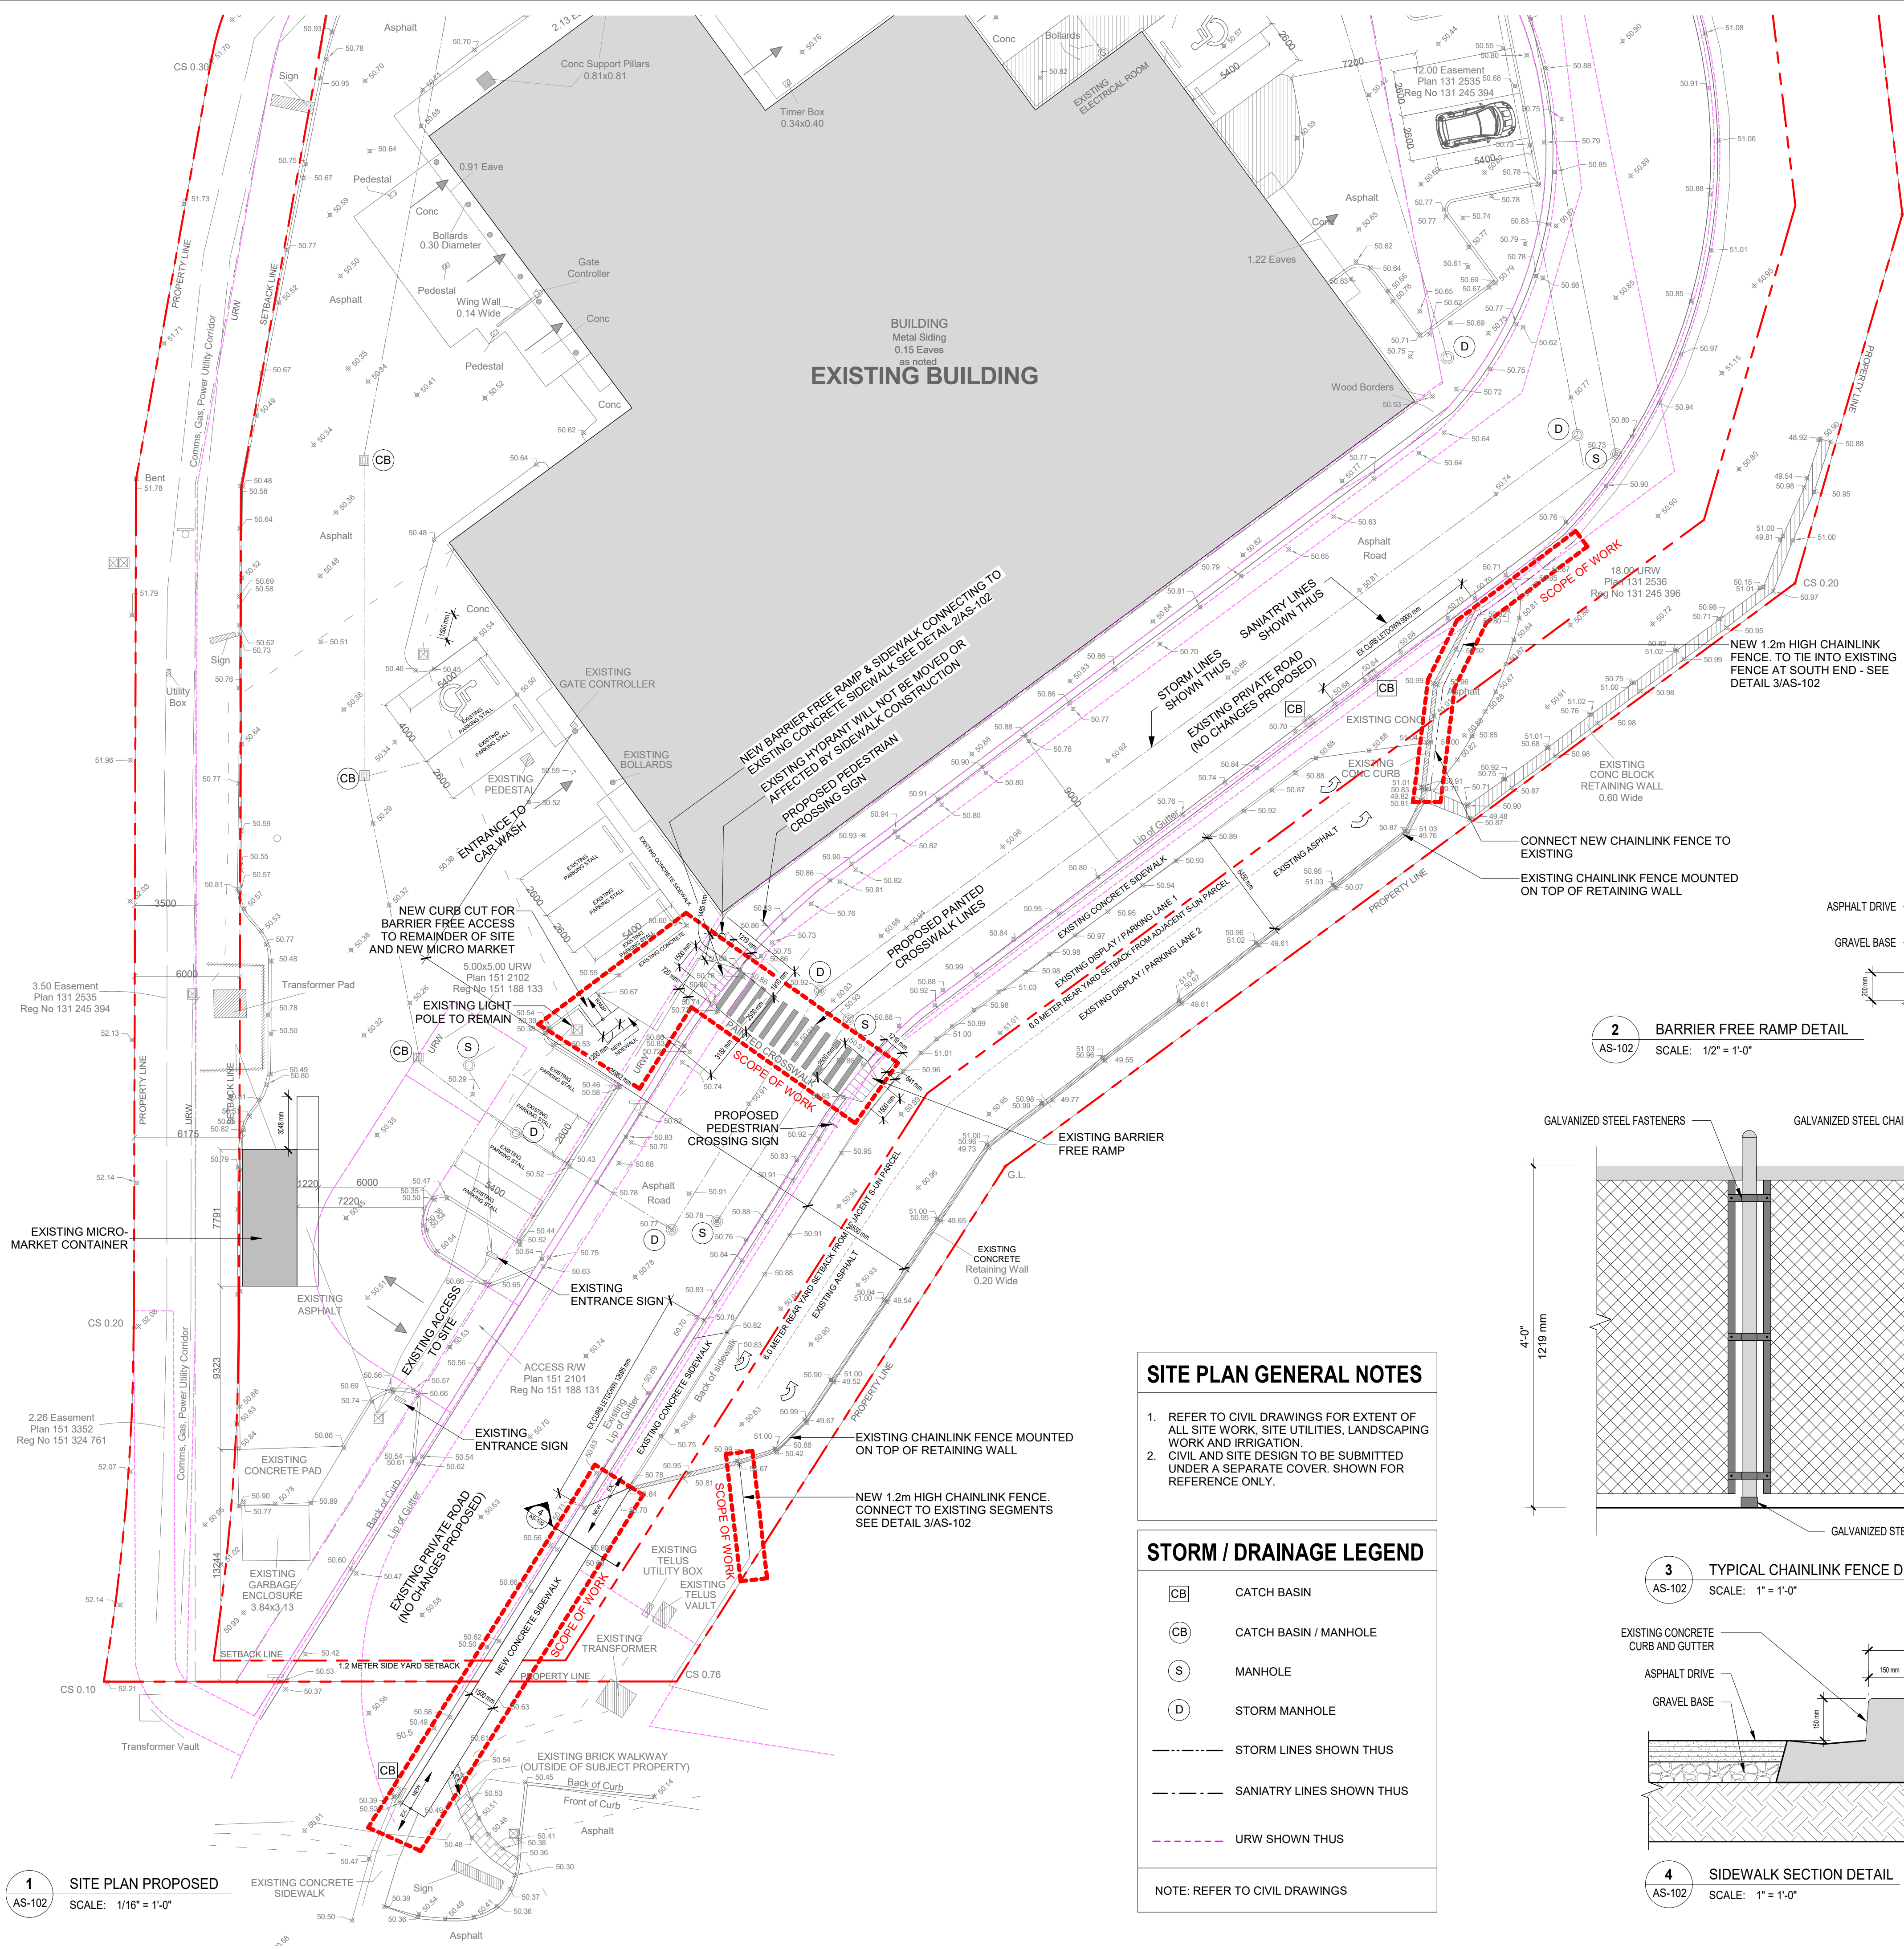

1 SITE PLAN PROPOSED
SCALE: 1/16" = 1'-0"





SITE PLAN GENERAL NOTES

1. REFER TO CIVIL DRAWINGS FOR EXTENT OF ALL SITE WORK, SITE UTILITIES, LANDSCAPING WORK AND IRRIGATION.
2. CIVIL AND SITE DESIGN TO BE SUBMITTED UNDER A SEPARATE COVER. SHOWN FOR REFERENCE ONLY.

STORM / DRAINAGE LEGEND

CB	CATCH BASIN
CB	CATCH BASIN / MANHOLE
S	MANHOLE
D	STORM MANHOLE
---	STORM LINES SHOWN THUS
---	SANIATRY LINES SHOWN THUS
---	URW SHOWN THUS

NOTE: REFER TO CIVIL DRAWINGS

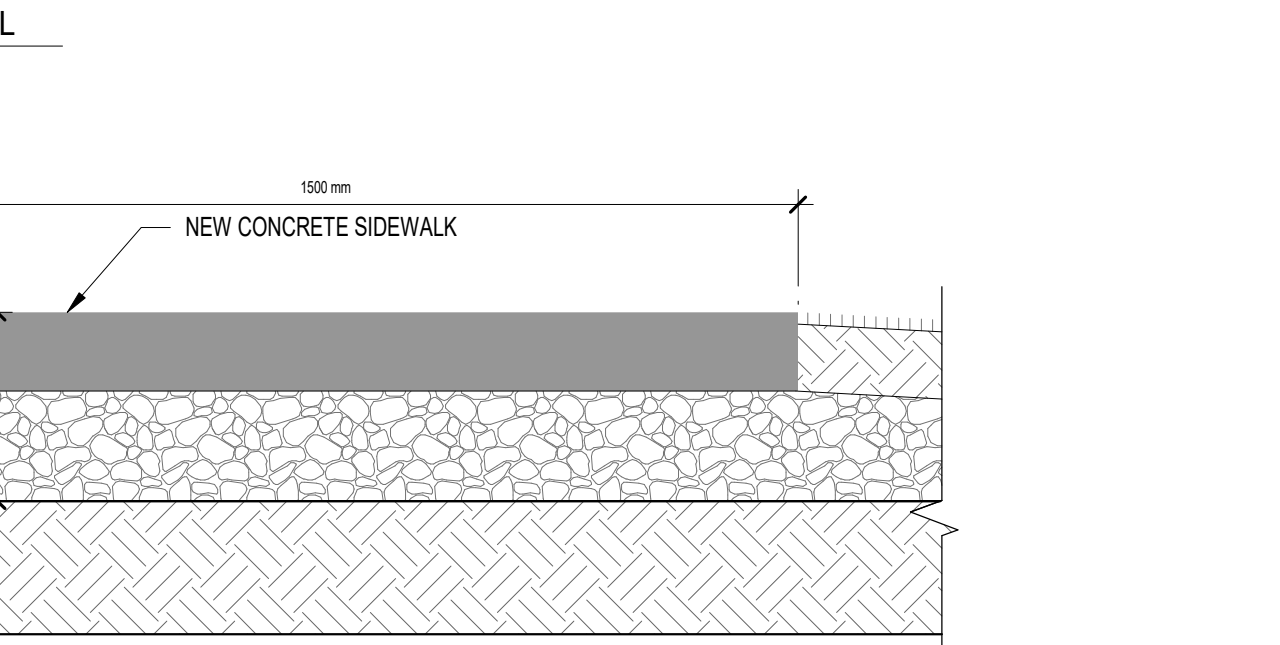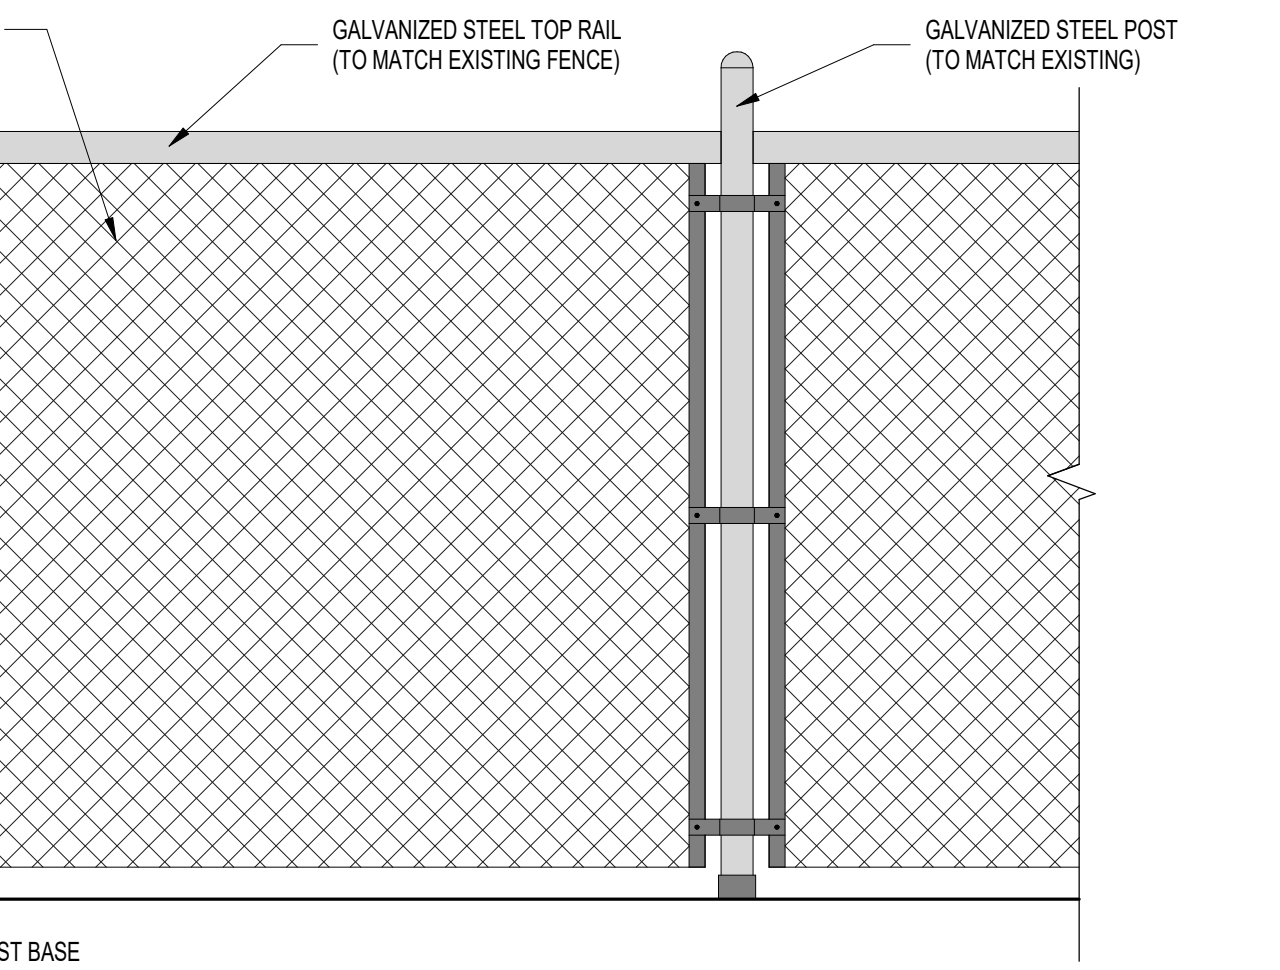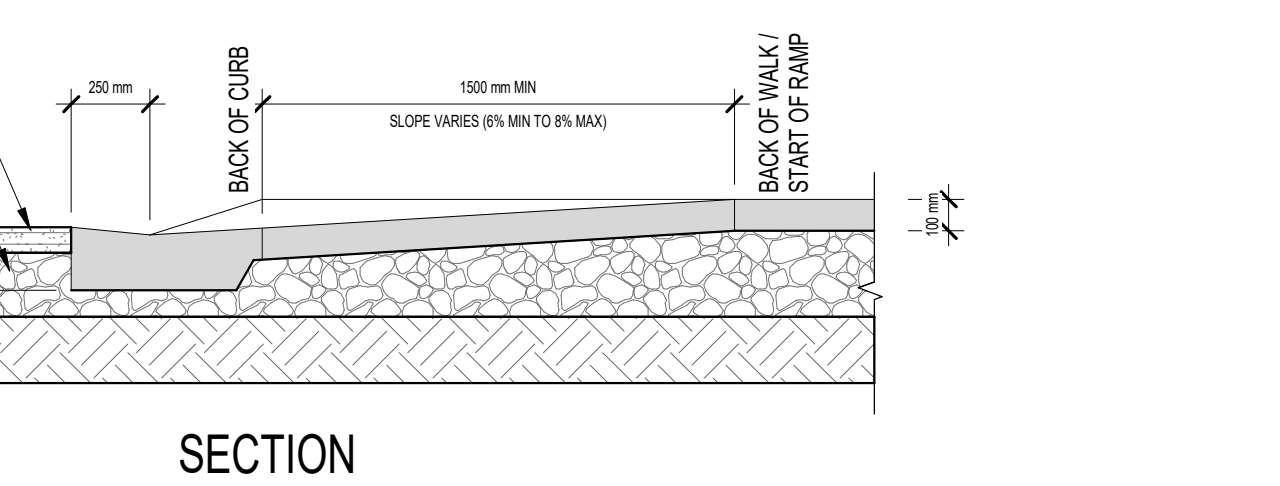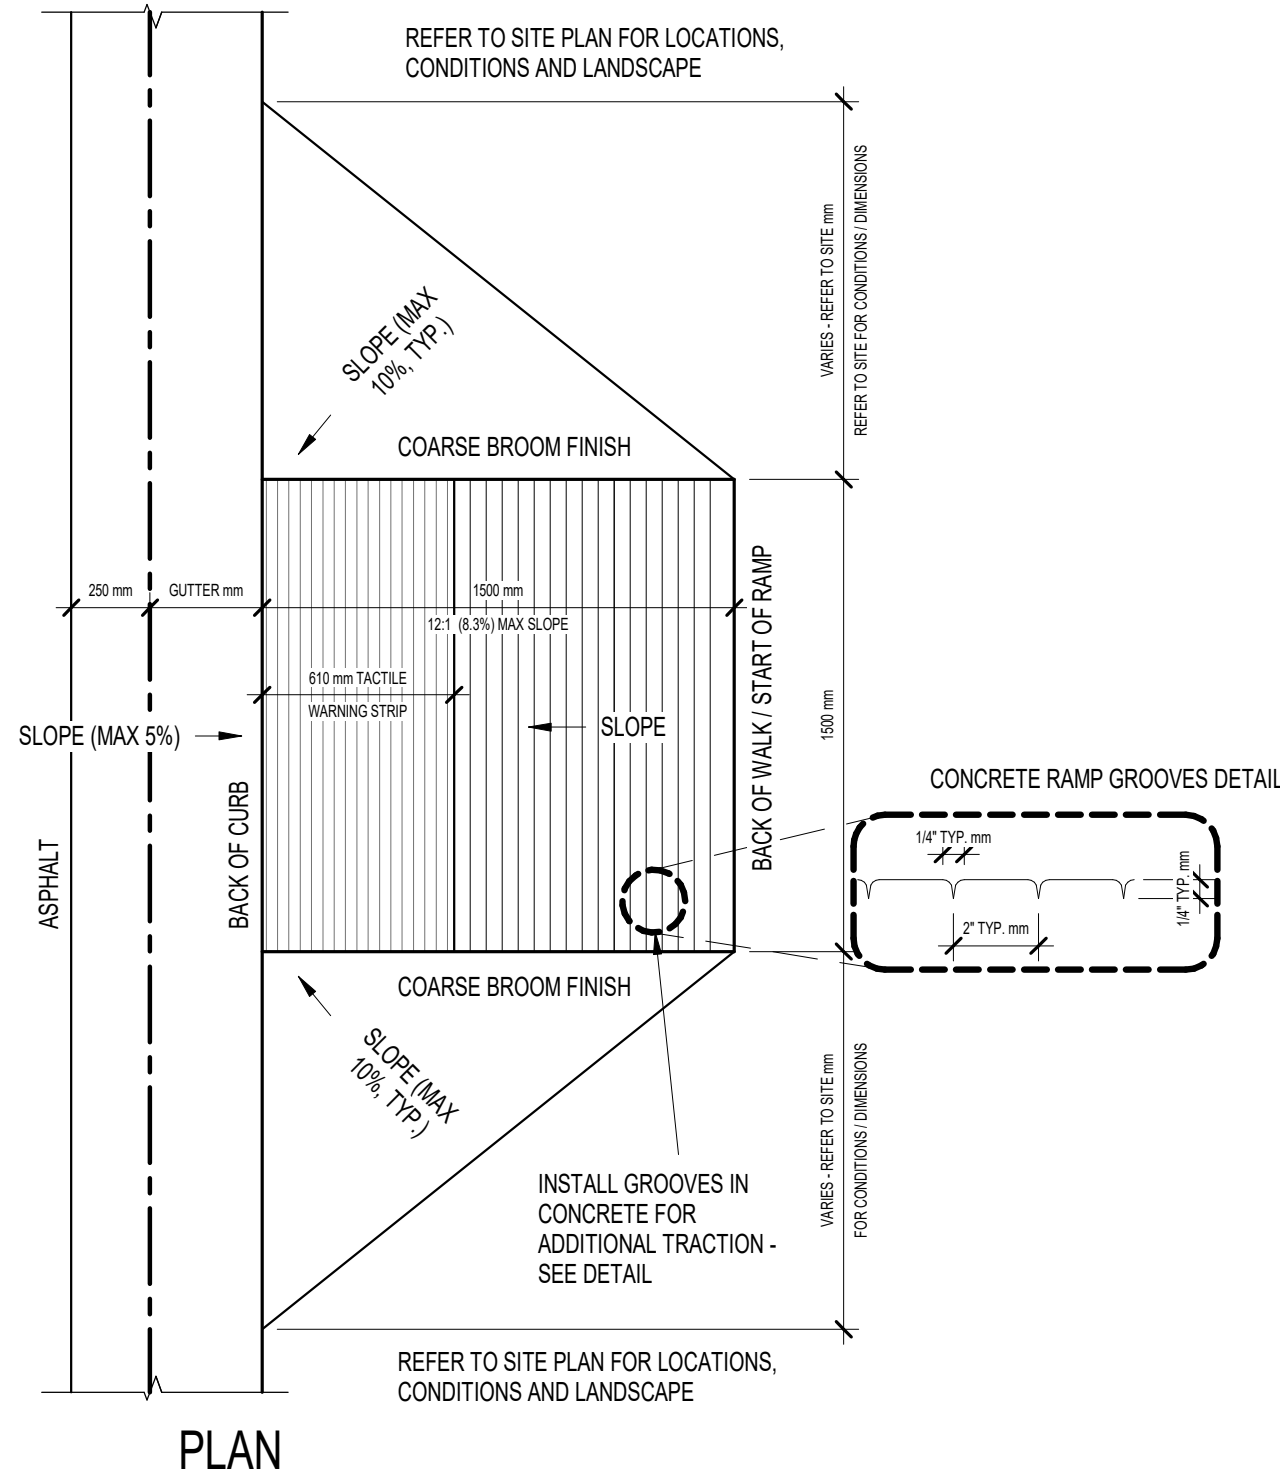

4 SIDEWALK SECTION DETAIL
SCALE: 1" = 1'-0"

DATE	ISSUED FOR	REV
01/05/2026	ISSUED FOR REVIEW	4
29/04/2026	ISSUED FOR DP	5

This drawing has been prepared solely for the use of AECOM CANADA LTD. and there are no representations of any kind made by

This drawing shall not be used for construction purposes until the seal appearing hereon is signed and dated by the Architect or Engineer

Project Component

Key Plan

Consultants

Survey:	GLOBAL RAYMAC SURVEYS
Civil:	ASSOCIATED ENGINEERING LTD.
Architecture:	NORR ARCHITECTS ENGINEERS PLANNERS
Structural:	
Mechanical:	
Electrical:	
Interiors:	
Landscape:	

Seal(s)

2

NORR

2300, 411 - 1st Street SE
Calgary, AB, Canada T2G 4Y5
norr.com

NORR Architects Engineers Planners
A Partnership of Corporations
From Midcourse Architects (Alberta) Inc. From Midcourse Holdings Inc.

Jonathan Hughes, Architect, AAA, OAA, AIBC, MAA, AANB, AAPPE
Adrian Todoran, P.Eng., APEGA
Chris Pika, P.Eng., APEGA

Project Manager	Drawn
DB	AL
Project Leader	Checked

Client

AECOM CANADA LTD.

Project

SHELL WASH KING SITE

777 HERITAGE DRIVE SE
CALGARY, ALBERTA

Drawing Title

ARCHITECTURAL SITE PLAN - PROPOSED

Scale

As indicated

Project No.

RT1124-0090

Drawing No.

AS-102

ARCH D Title Block - v2023 - Rev (Sept23) - Copyright © 2023