



34-MEDICINE HILL CLINIC

#34, 8620 CANADA OLYMPIC, DR. SW, CALGARY, AB

 

CANADA OLYMPIC DRIVE SW

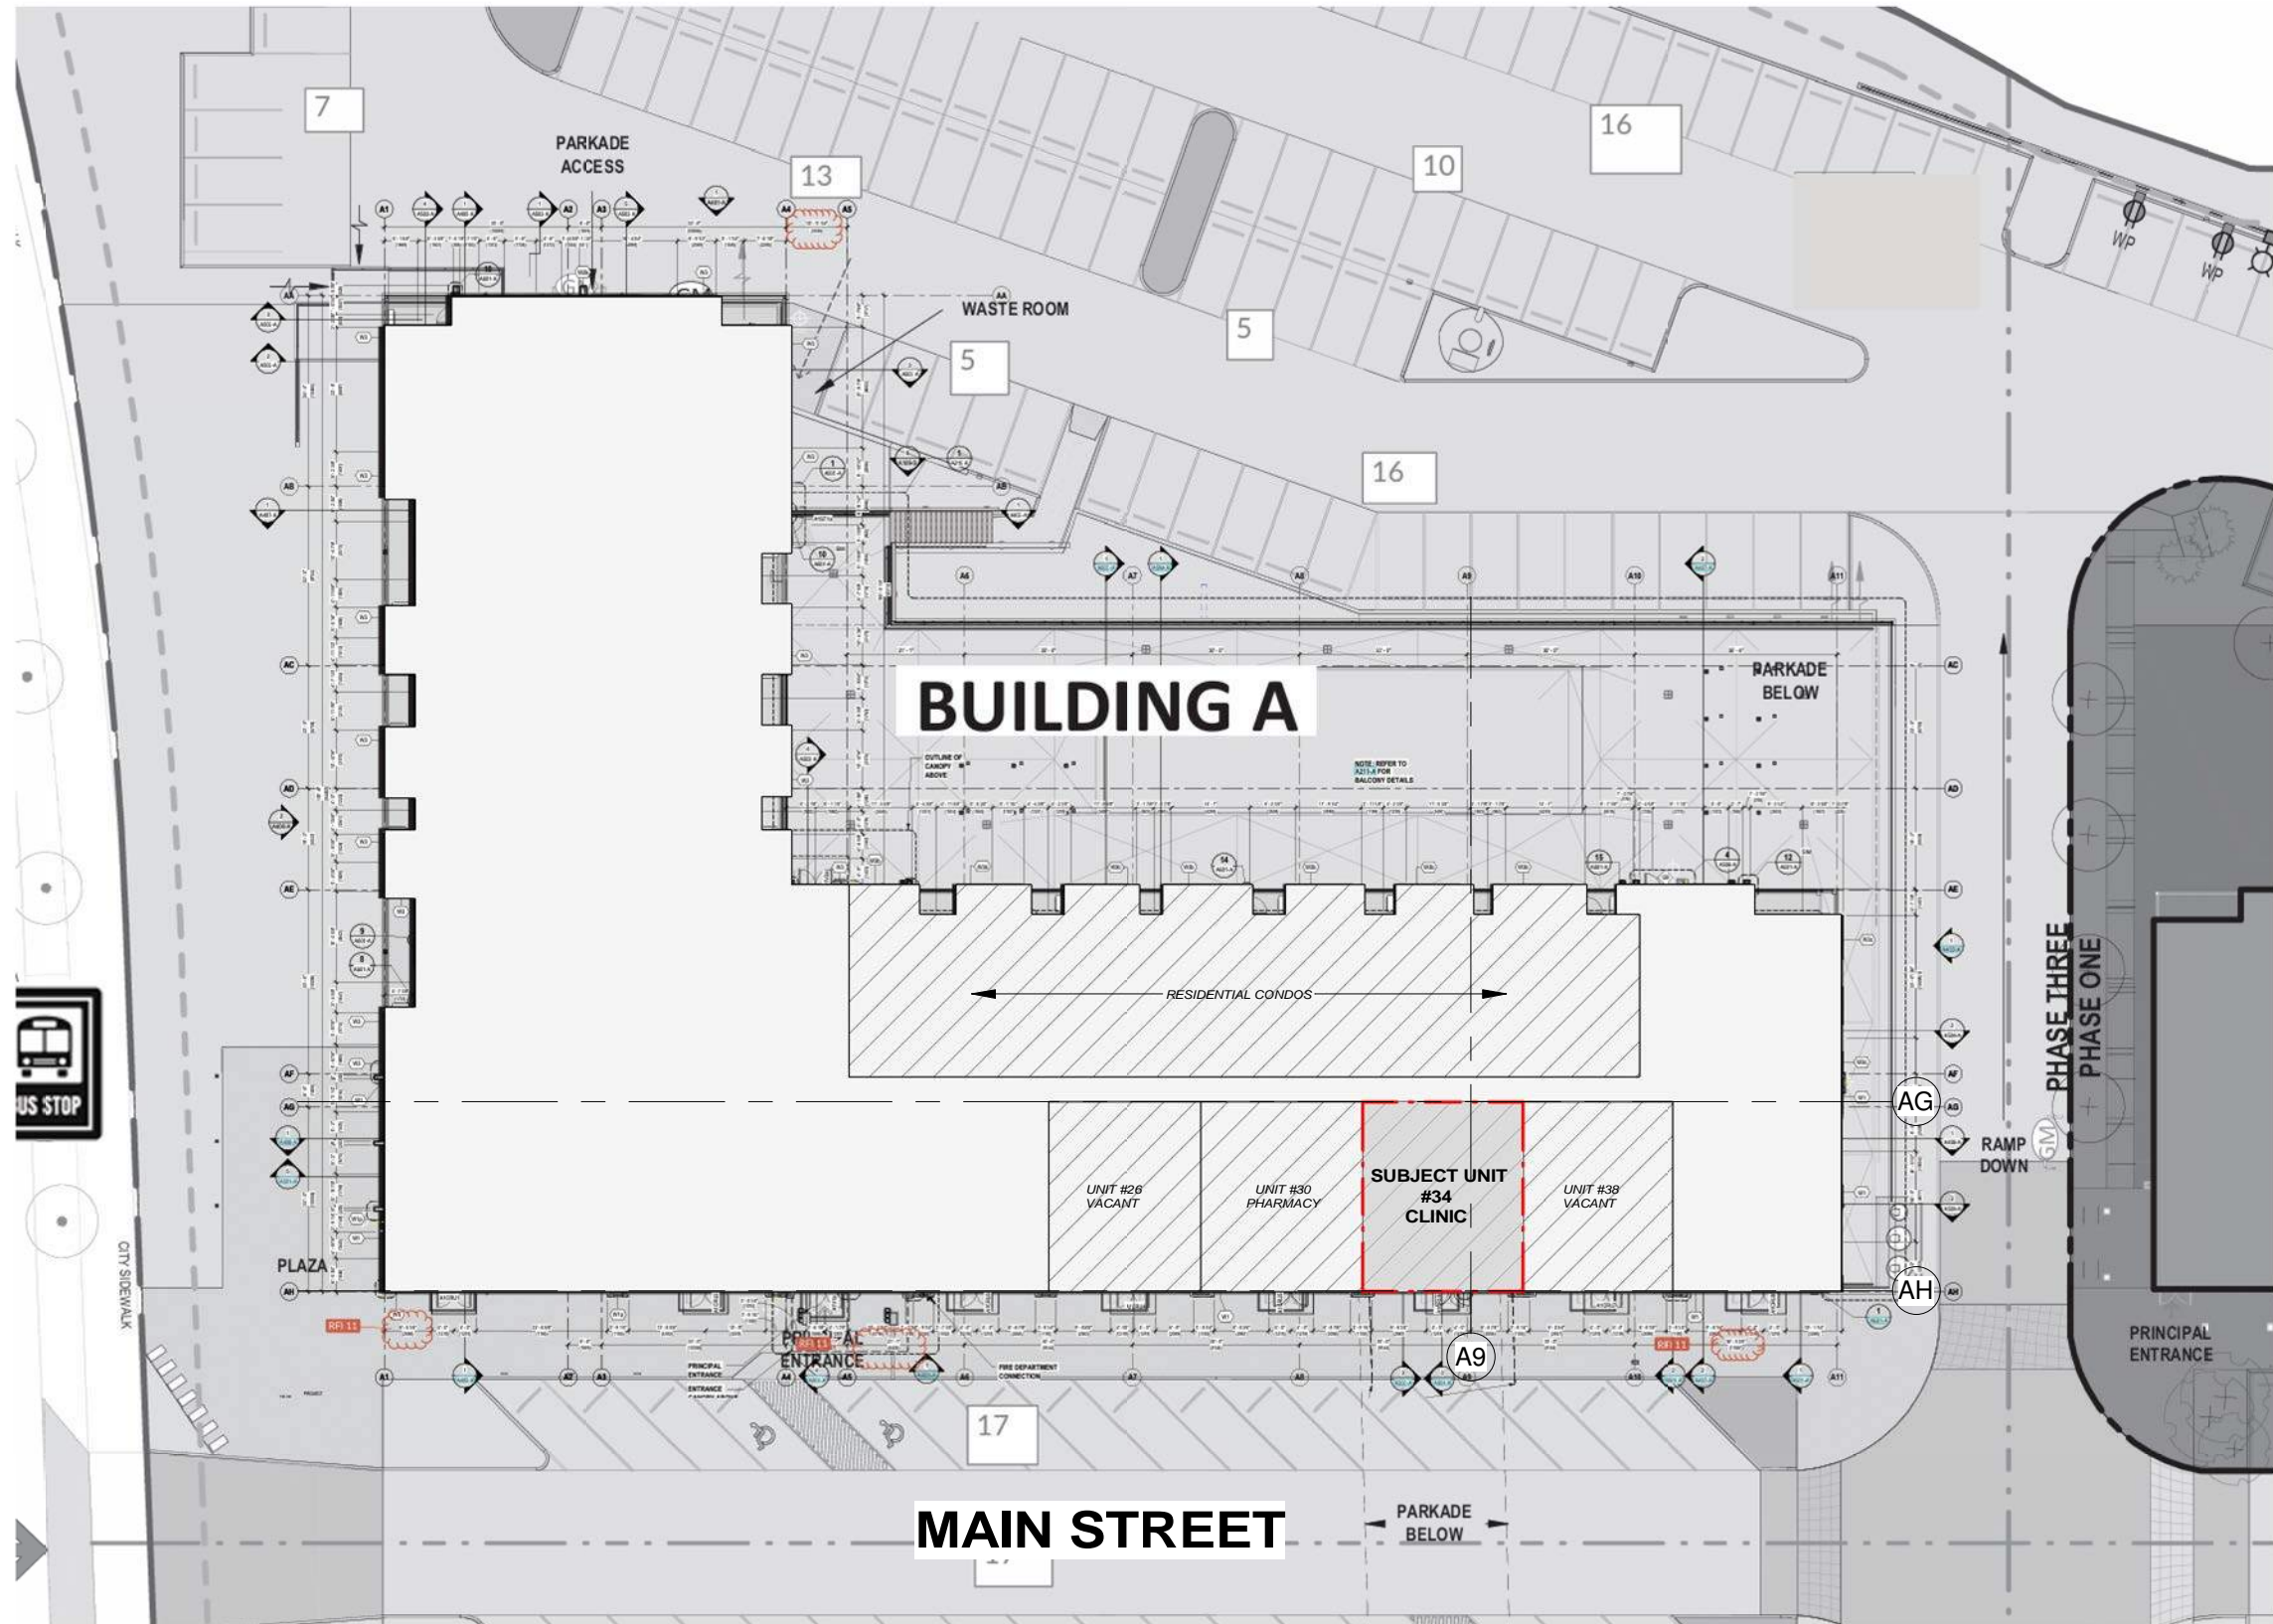

DISCLAIMER

DO NOT SCALE THE DRAWING AS THE SCALING MAY VARY SLIGHTLY DUE TO REPRODUCTION. CONTRACTORS ARE TO VERIFY ALL DIMENSIONS ON SITE PRIOR TO COMMENCING WORK.

ANY DISCREPANCIES, INCLUDING ERRORS AND OMISSIONS, ARE TO BE REPORTED TO ARC1 DESIGN PRIOR TO CONSTRUCTION.

CONSTRUCTION SHALL CONFORM TO ALL CURRENT NATIONAL, PROVINCIAL, AND LOCAL CODES AND REGULATIONS.

COPYRIGHT

THIS DRAWING AND ALL ITS CONTENT IS PROTECTED BY COPYRIGHT LAW, AND SHALL NOT BE REPRODUCED IN WHOLE OR IN PART WITHOUT PRIOR WRITTEN CONSENT OF ARC1 DESIGN.



ISSUED FOR

NO.	DESCRIPTION	DATE
1	DESIGN v1.4	04/01/2026

PROJECT NAME & ADDRESS

NAME 34-MEDICINE HILL CLINIC
ADDRESS #34, 8620 CANADA OLYMPIC DR. SW, CALGARY, AB
LEGAL LOT 1, BLOCK 1, PLAN 1910730
USE DIRECT CONTROL (DC)
PRINT DATE 4/1/2026 6:02:12 PM

DRAWING

SITE PLAN
DRAWN BY RM
CHECKED BY SS
SHEET
A02
SCALE 1 : 400



PHONE (403)816-6342
 EMAIL info@arc1design.ca