


LEGAL ADDRESS:  
LOT 28 ,BLK 49

LEGAL ADDRESS:  
LOT 29 ,BLK 49

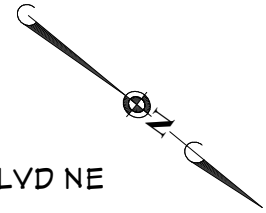

CIVIC ADDRESS:  
2132 CORNERSTONE BLVD NE


CIVIC ADDRESS:  
2130 CORNERSTONE BLVD NE

LOT AREA : 250.31 Q.M.  
COVERAGE :

LOT AREA : 250.31 Q.M.  
COVERAGE :


EXISTING HOUSE: 86.63 SQ.M.  
PROPOSED GARAGE AND SUITE :  
55.51 SQ.M.  
TOTAL : 142.14 SQ.M. (56.78%)

EXISTING HOUSE: 86.63 SQ.M.  
PROPOSED GARAGE AND SUITE :  
55.51 SQ.M.  
TOTAL : 142.14 SQ.M. (56.78%)

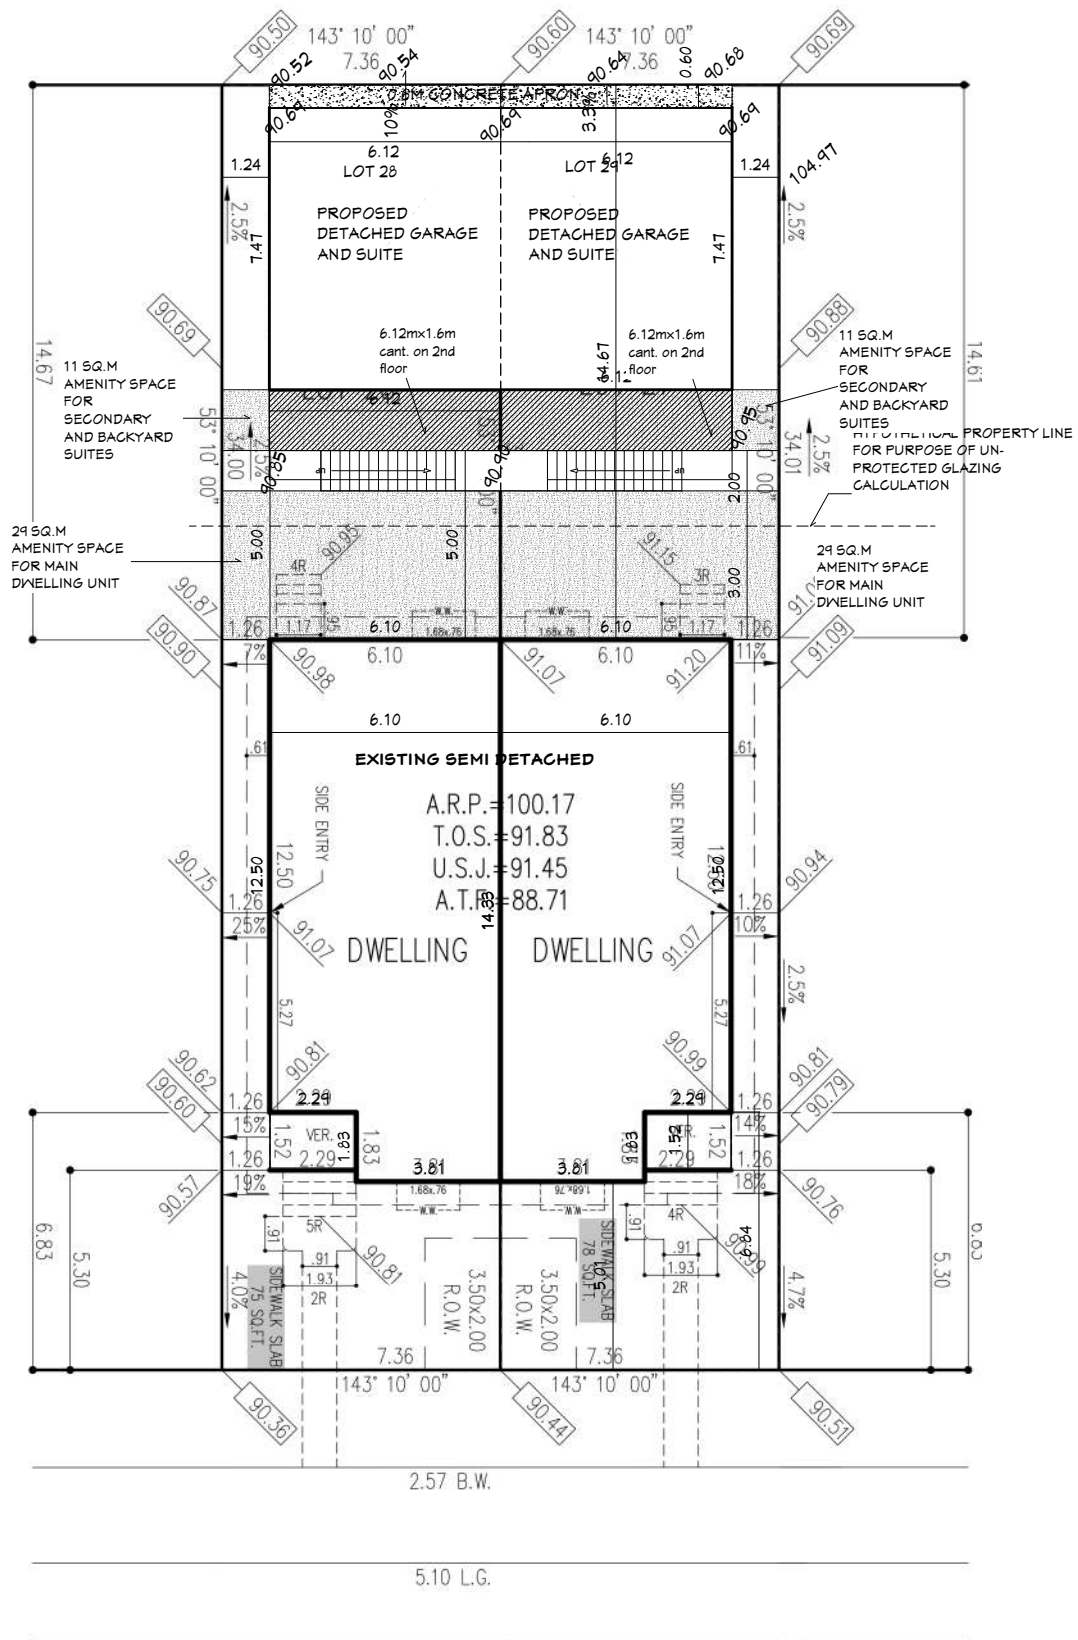



**SOUTHWEST ELEVATION (FRONT)**

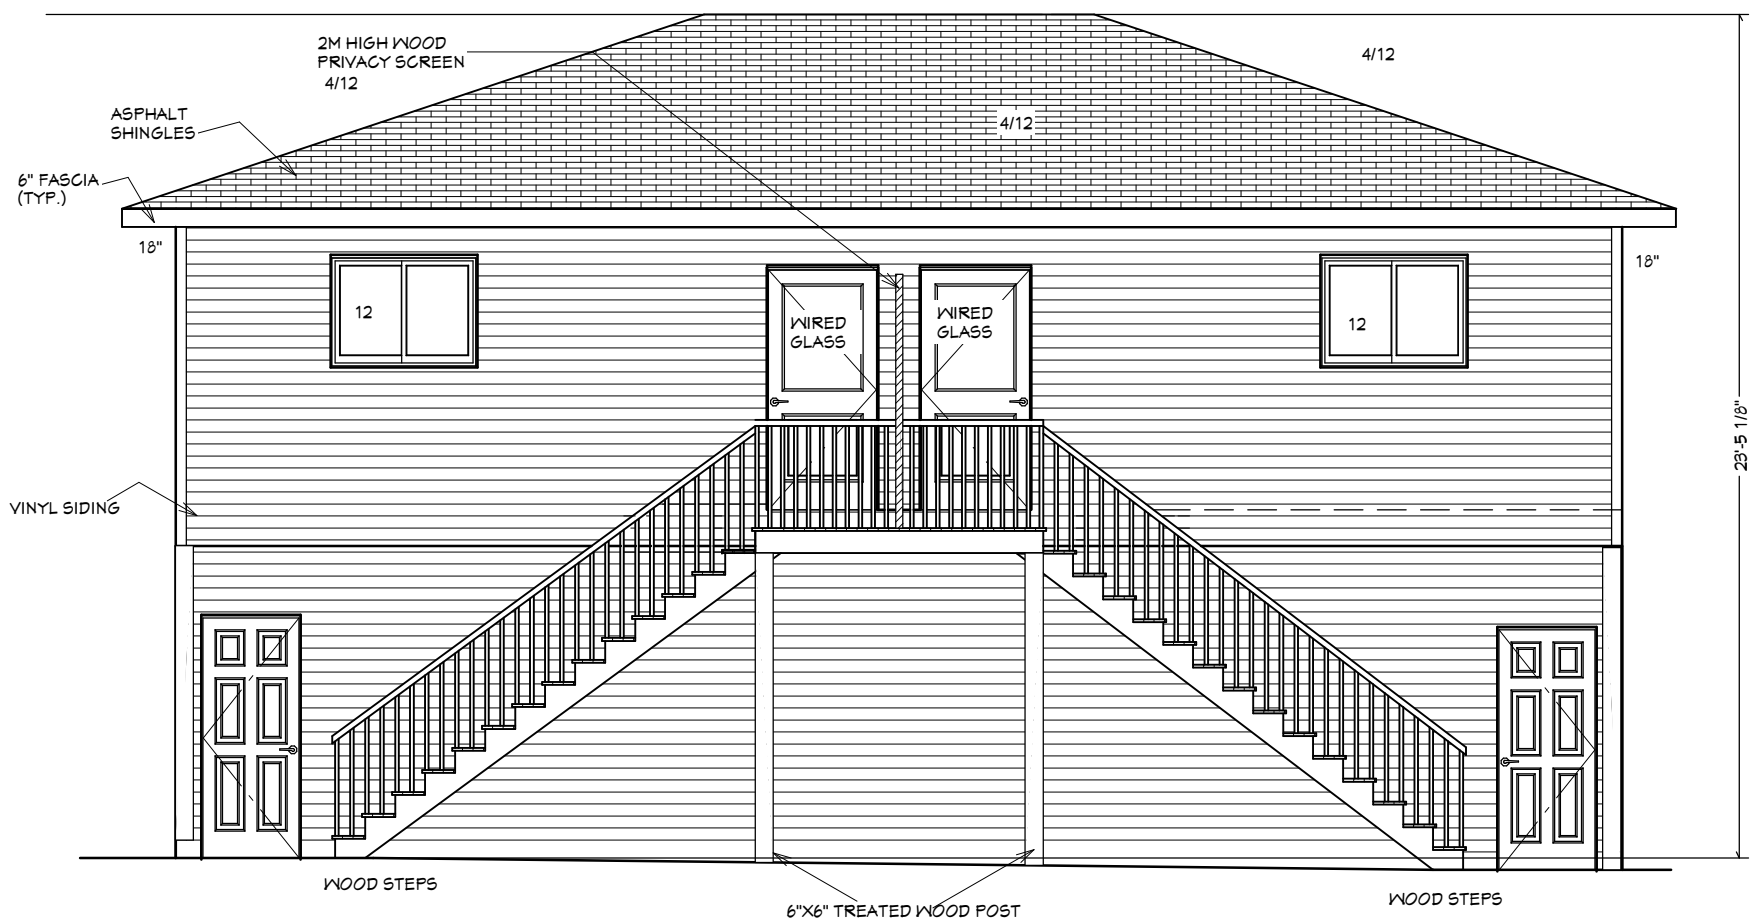

WALL AREA : 357 SQ.FT.  
UNPROTECTED OPENING: 12 SQ.FT. (4.6%)

WALL AREA : 357 SQ.FT.  
UNPROTECTED OPENING: 12 SQ.FT. (4.6%)

**NORTHEAST ELEVATION (REAR)**

BUILDER/CONTRACTOR MUST CHECK & VERIFY ALL DIMENSIONS & DETAILS BEFORE STARTING ANY CONSTRUCTION AND REPORT ANY ERROR IN ADVANCE TO DESIGNER. DESIGNERS LIABILITY LIMITED TO CORRECTION OF PLANS ONLY.

PAGE NO.  
**1**  
6/1/2026


ISSUED FOR	Revisions	date
1		

2130 CORNERSTONE BLVD NE  
2132 CORNERSTONE BLVD NE  
LOT 27 and 28 BLOCK


PROJECT:  
**SEMI DETACHED  
BACKYARD SUITE  
AND GARAGE**

**ARCHI DESIGN INC.**  
hassan@archidesigns.ca  
Tel: 587.438.5721



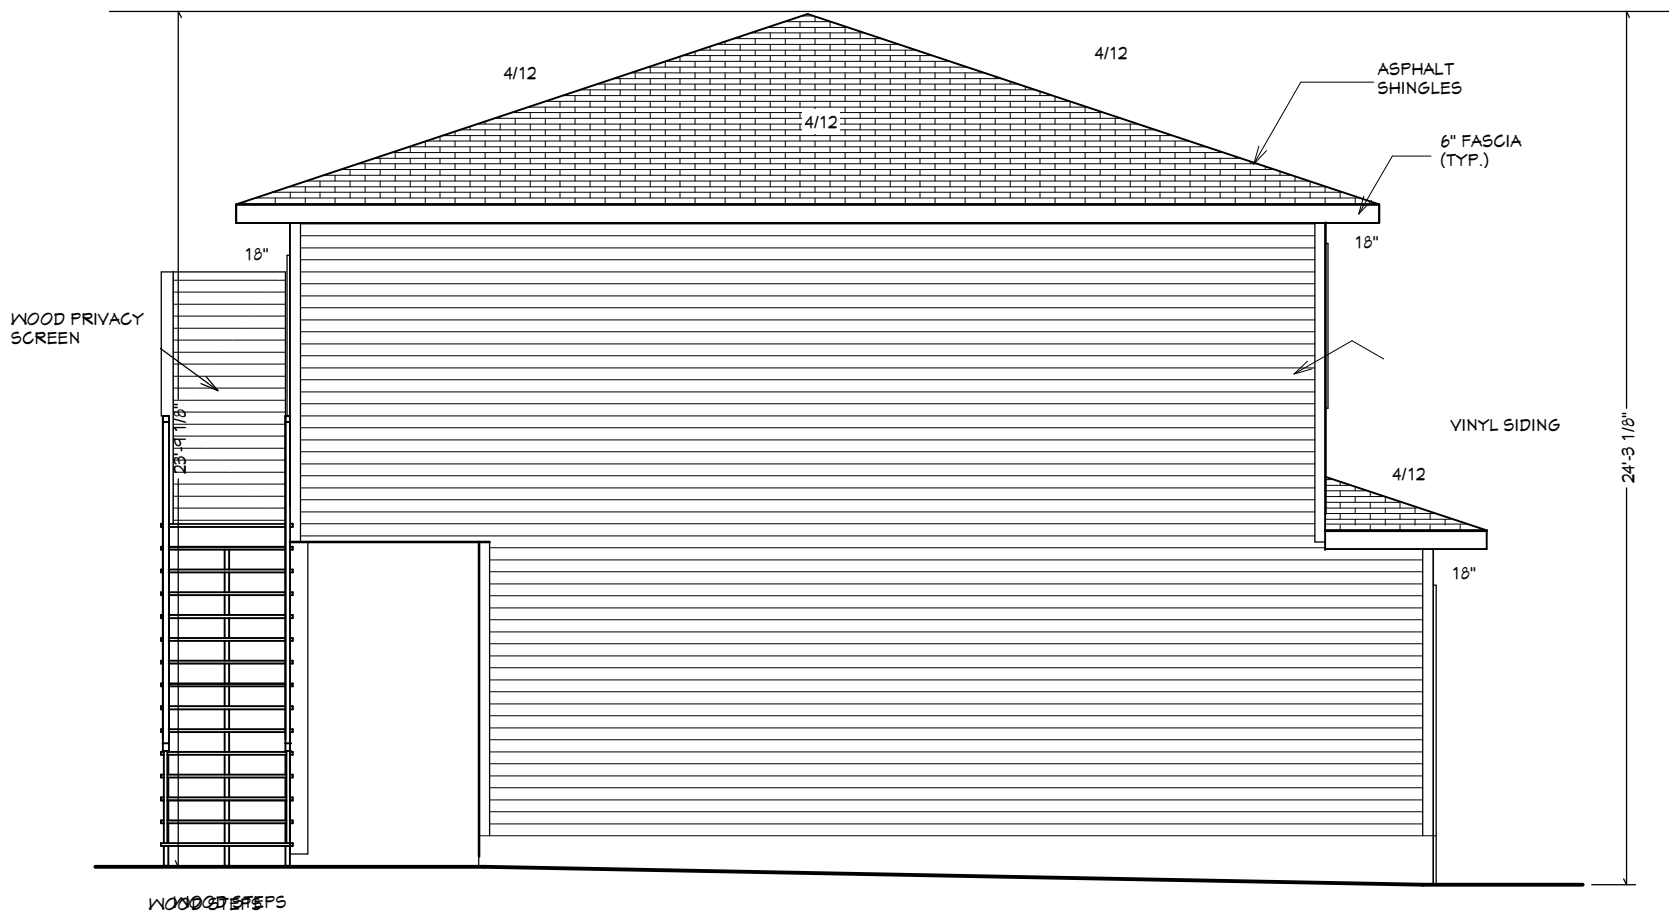

NORTH WEST ELEVATION (LEFT)

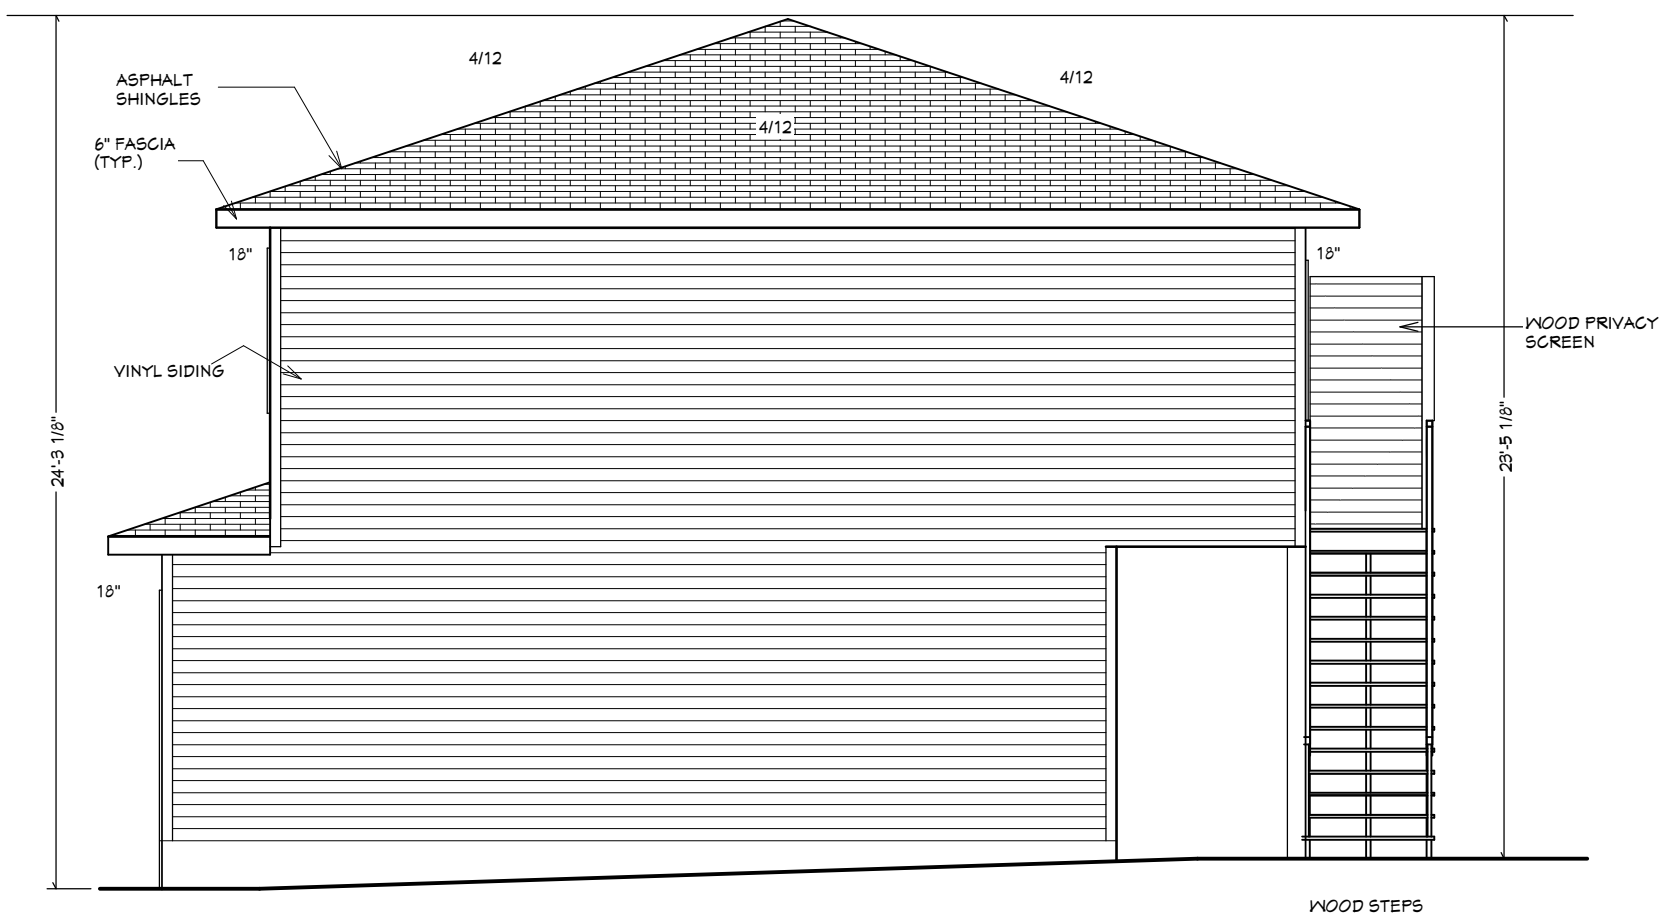

SOUTHEAST ELEVATION (RIGHT)

BUILDER/CONTRACTOR MUST CHECK & VERIFY ALL DIMENSIONS & DETAILS BEFORE STARTING ANY CONSTRUCTION AND REPORT ANY ERROR IN ADVANCE TO DESIGNER. DESIGNERS LIABILITY LIMITED TO CORRECTION OF PLANS ONLY.

PAGE NO.  
**2**  
6/1/2026

SCALE	
3/16"=1'-0"	
ISSUED FOR	Revisions
1	date

2130 CORNERSTONE BLVD NE  
2132 CORNERSTONE BLVD NE  
LOT 27 and 28 BLOCK

PROJECT:  
**SEMI DETACHED  
BACKYARD SUITE  
AND GARAGE**

**ARCHI DESIGN INC.**  
hassan@archidesigns.ca  
Tel: 587.438.5721  
