


ECONEST 1

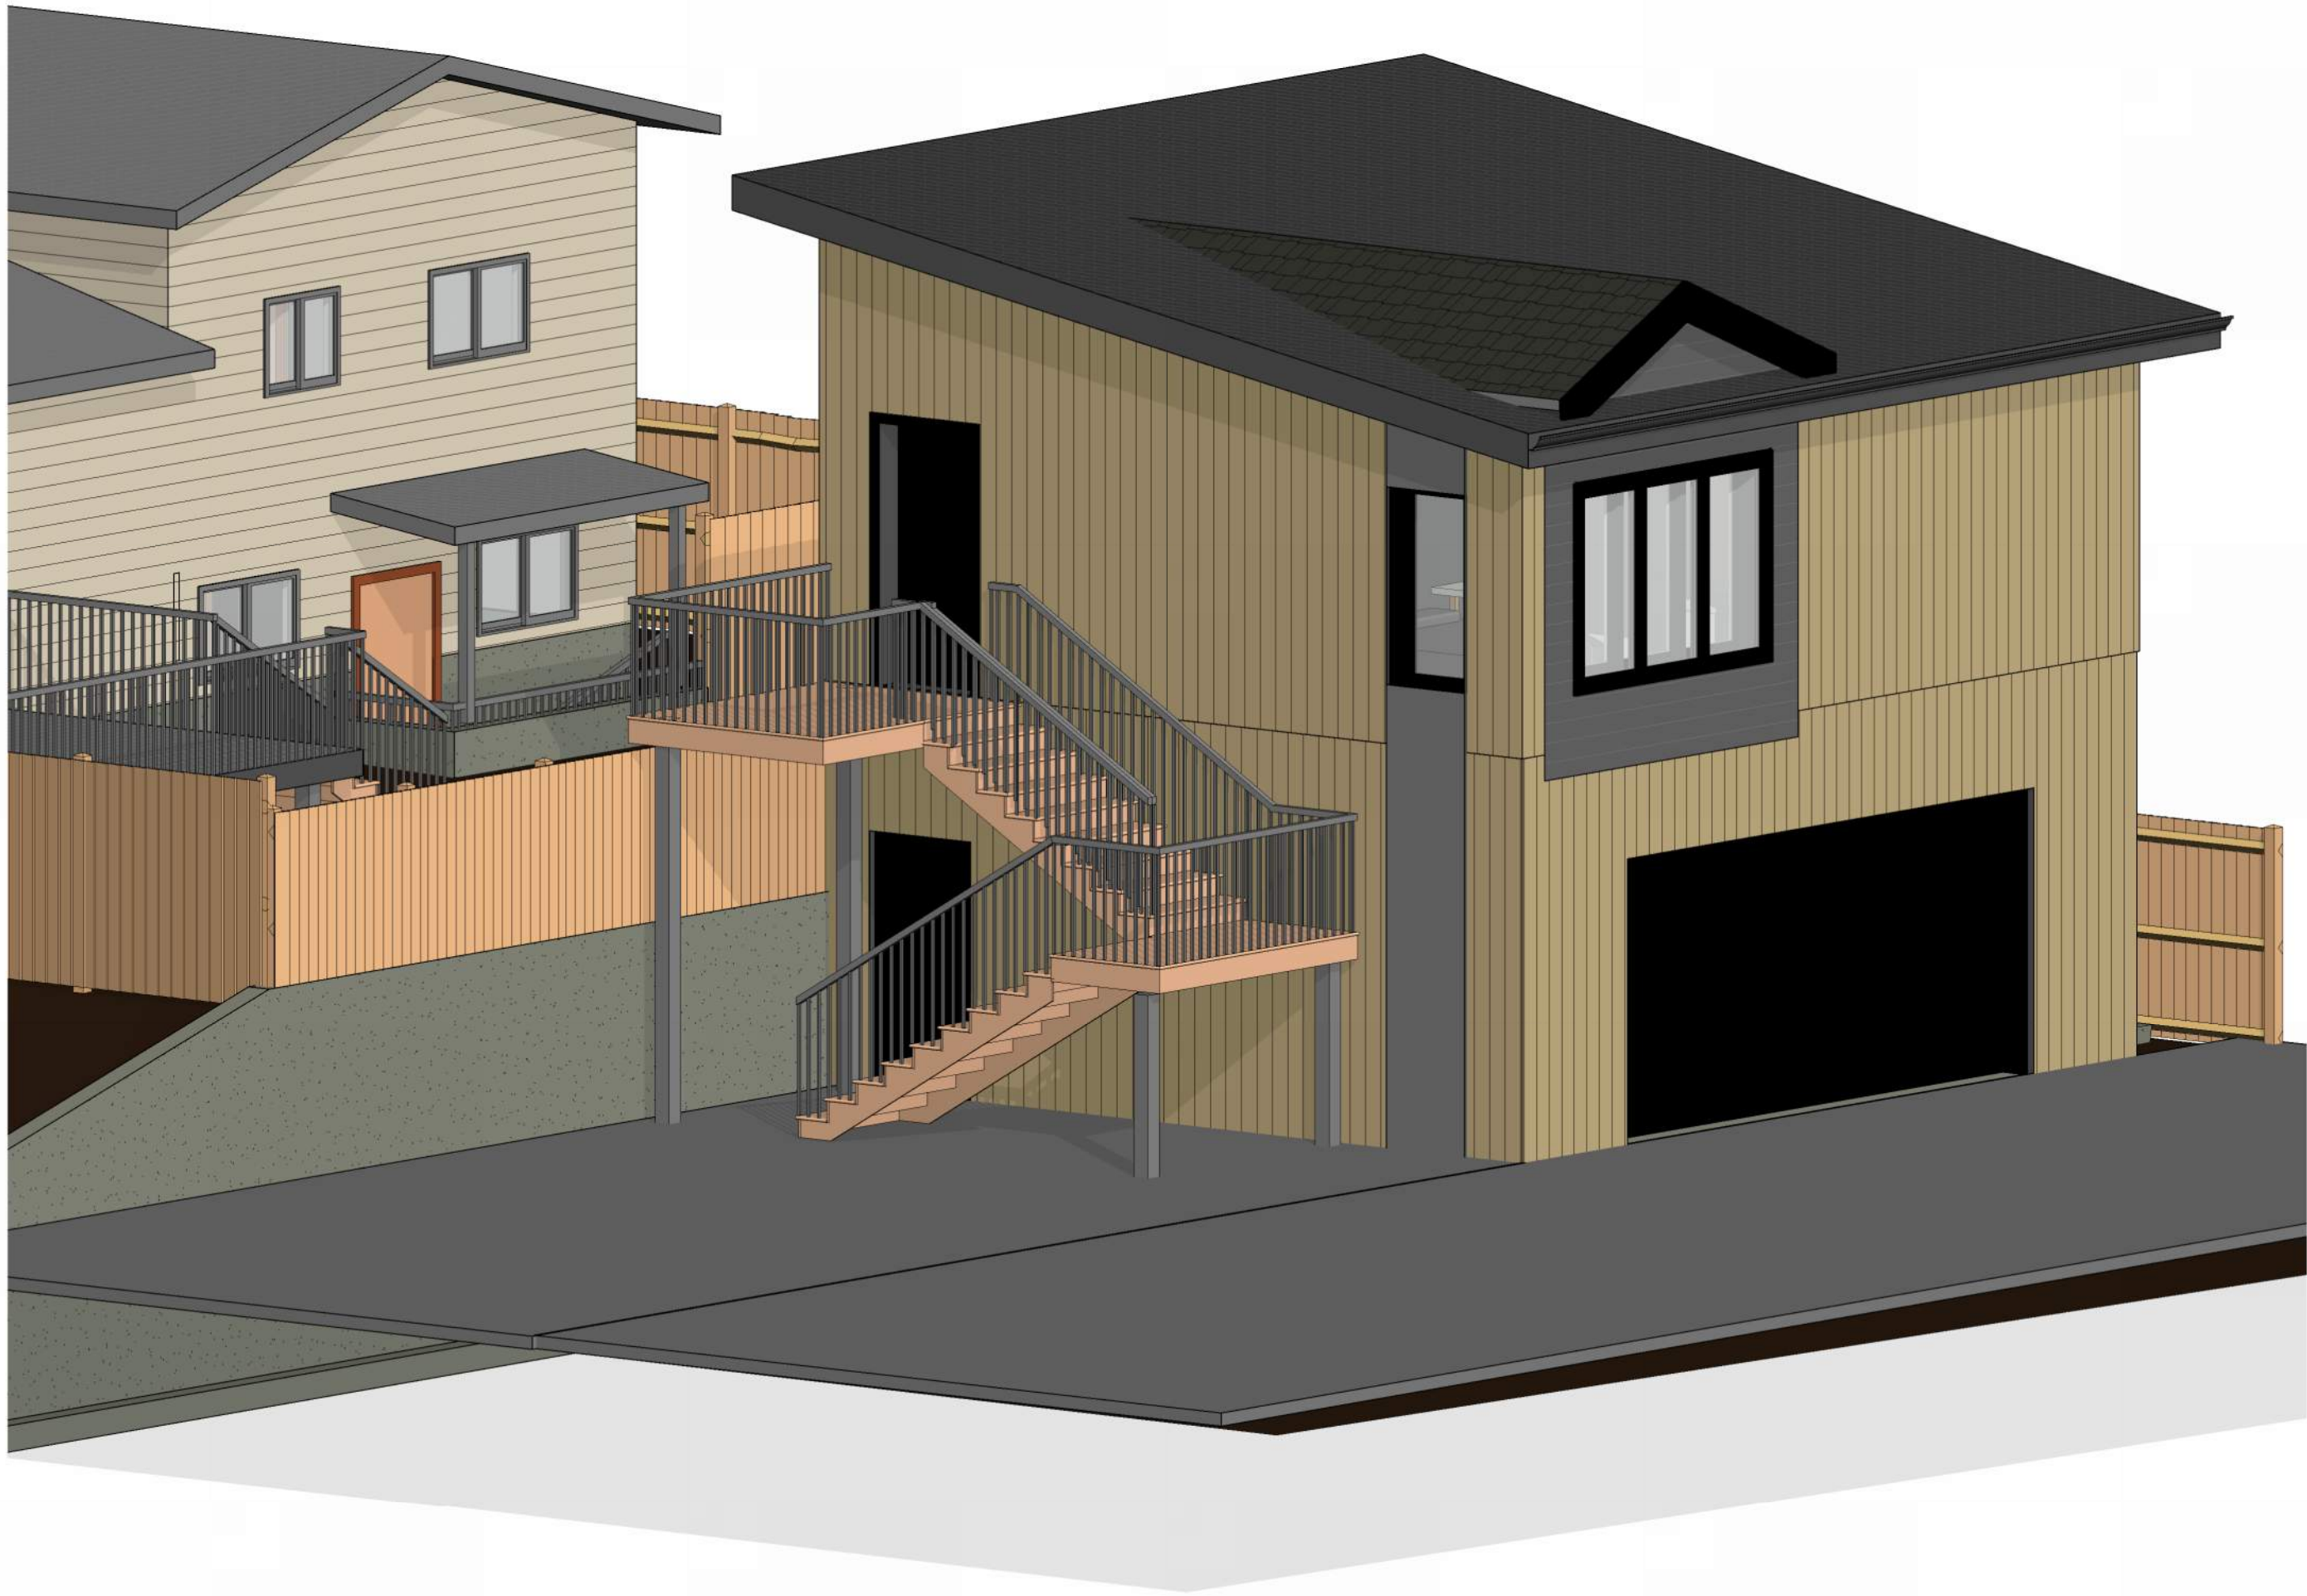

THIS DRAWING IS AN INSTRUMENT OF SERVICE AND IS THE PROPERTY OF THE DESIGNER. IT MAY NOT BE REPRODUCED WITHOUT THE DESIGNER'S PERMISSION, NOR WITHOUT THE DESIGNER'S NAME ON THE REPRODUCTION IN WHOLE OR IN PART.

ALL WORK SHALL BE DONE IN ACCORDANCE WITH AND GOVERNED BY ALL CURRENT NATIONAL, PROVINCIAL AND LOCAL CODES AND REGULATIONS.

BUILDER OR OWNER IS RESPONSIBLE FOR CONTACTING DESIGNER PRIOR TO CONSTRUCTION IF THERE ARE DISCREPANCIES ON PLANS.


REVISIONS:				
1.	-	dd / mm / yyyy		
2.	-	dd / mm / yyyy		
3.	-	dd / mm / yyyy		
4.	-	dd / mm / yyyy		
5.	-	dd / mm / yyyy		

7727 67 Avenue NW
Calgary AB
T3B 4P2

2026-07-22 4:12:35 PM

Cover		
Project :		1
Drawn By:	D.B.	Scale:
A0.0		



EXISTING CONDITION

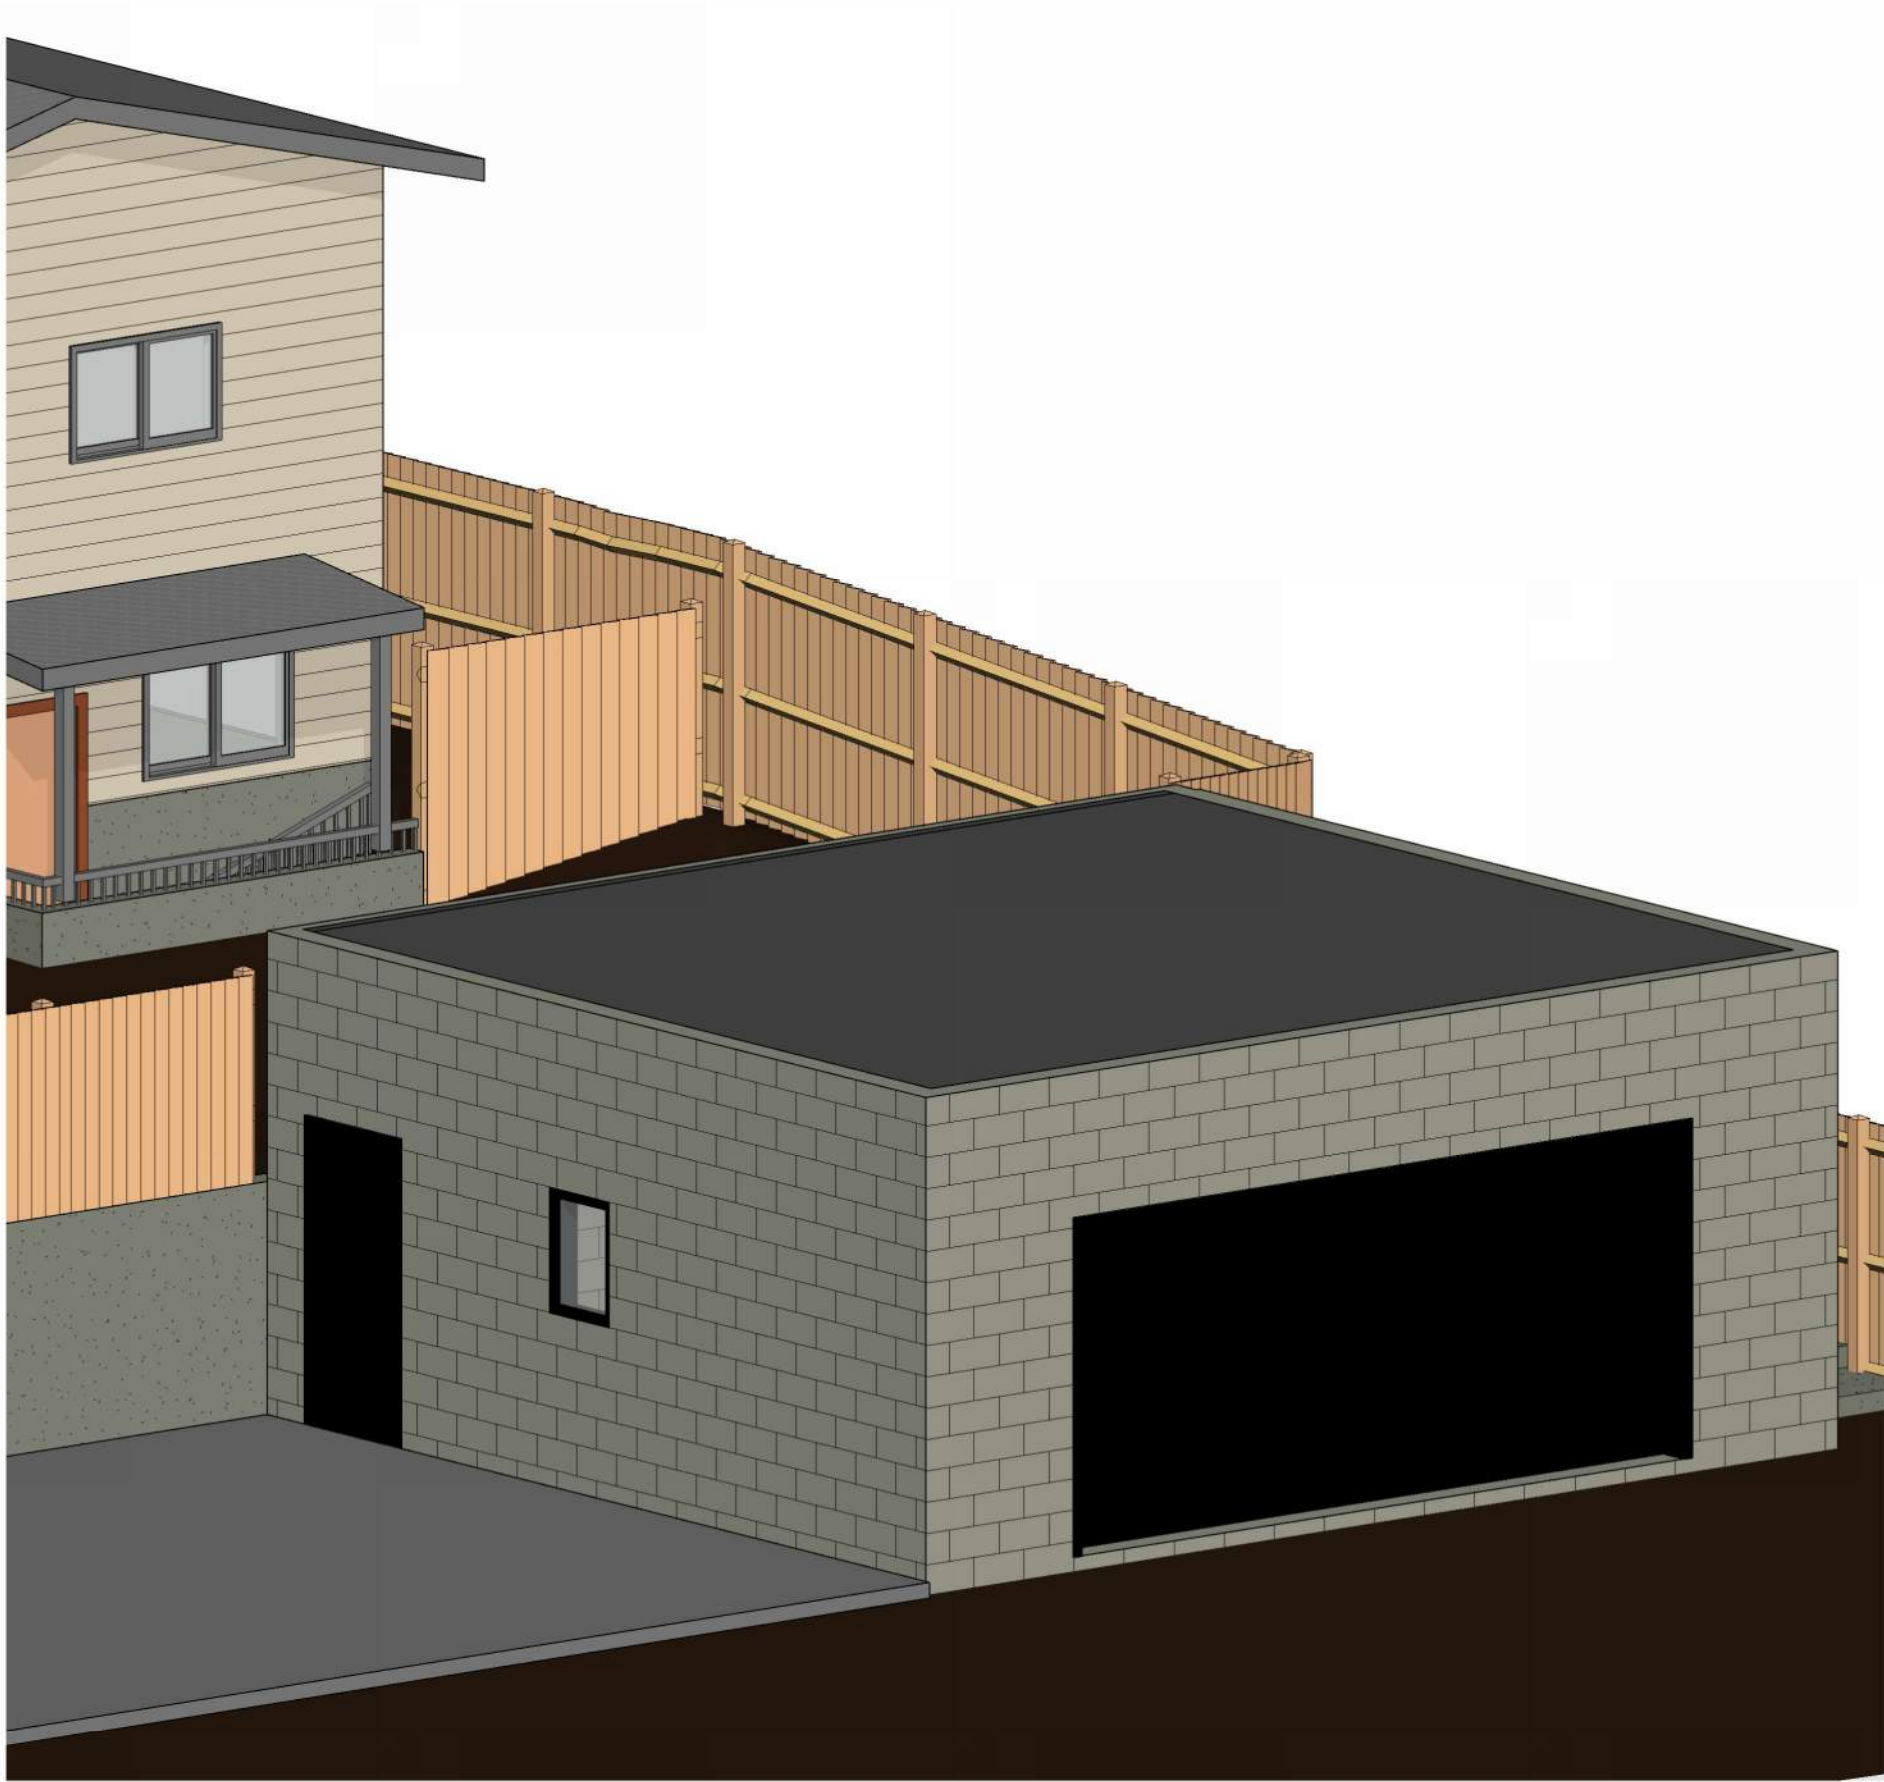

PROPOSED PROJECT



REVISIONS:				
1.	-	dd / mm / yyyy		
2.	-	dd / mm / yyyy		
3.	-	dd / mm / yyyy		
4.	-	dd / mm / yyyy		
5.	-	dd / mm / yyyy		

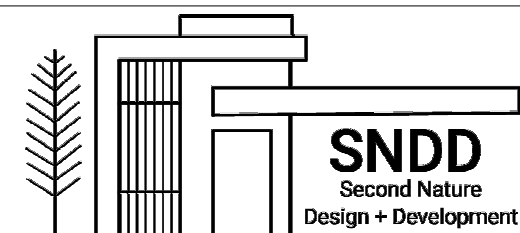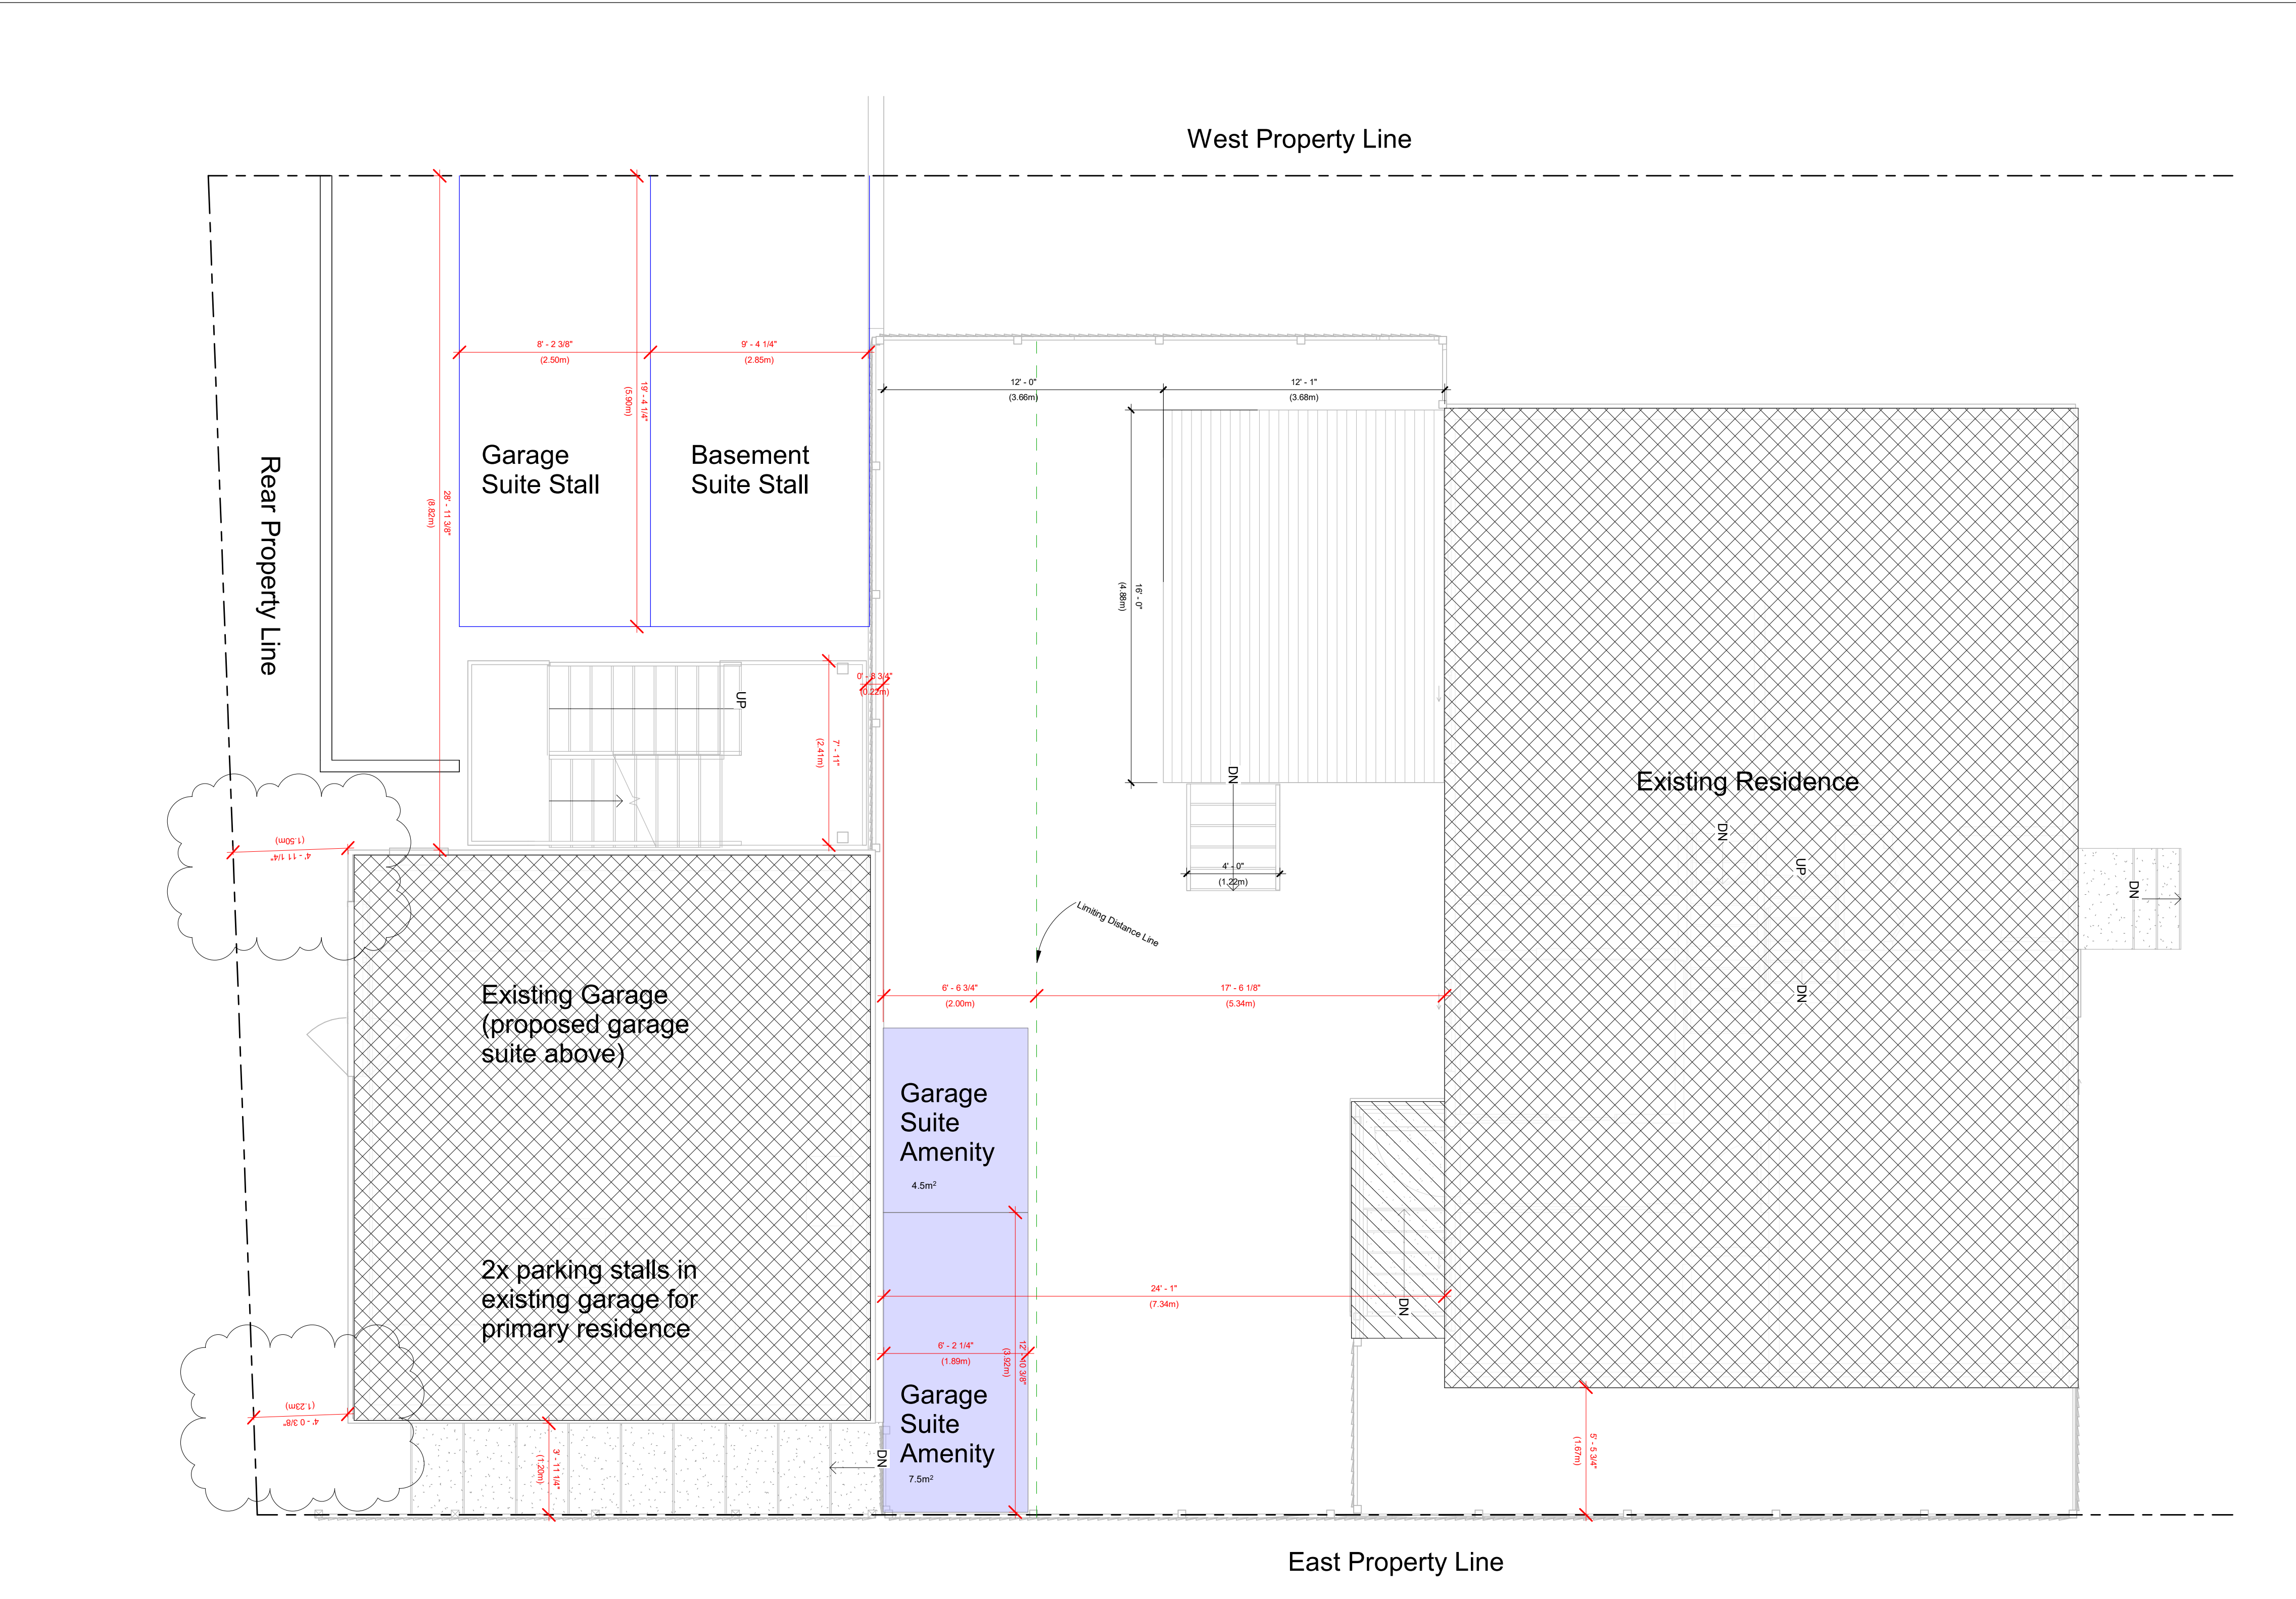

THIS DRAWING IS AN INSTRUMENT OF SERVICE AND IS THE PROPERTY OF THE DESIGNER. IT MAY NOT BE REPRODUCED WITHOUT THE DESIGNER'S PERMISSION, NOR WITHOUT THE DESIGNER'S NAME ON THE REPRODUCTION IN WHOLE OR IN PART.

ALL WORK SHALL BE DONE IN ACCORDANCE WITH AND GOVERNED BY ALL CURRENT NATIONAL, PROVINCIAL AND LOCAL CODES AND REGULATIONS.


BUILDER OR OWNER IS RESPONSIBLE FOR CONTACTING DESIGNER PRIOR TO CONSTRUCTION IF THERE ARE DISCREPANCIES ON PLANS.

REVISIONS:				
1.	-	dd / mm / yyyy		
2.	-	dd / mm / yyyy		
3.	-	dd / mm / yyyy		
4.	-	dd / mm / yyyy		
5.	-	dd / mm / yyyy		

7727 67 Avenue NW
Calgary AB
T3B 4P2

2026-07-22 4:19:37 PM

Site Plan			
Project :		1	
Drawn By:	D.B.	Scale:	1 : 50
A1.0			

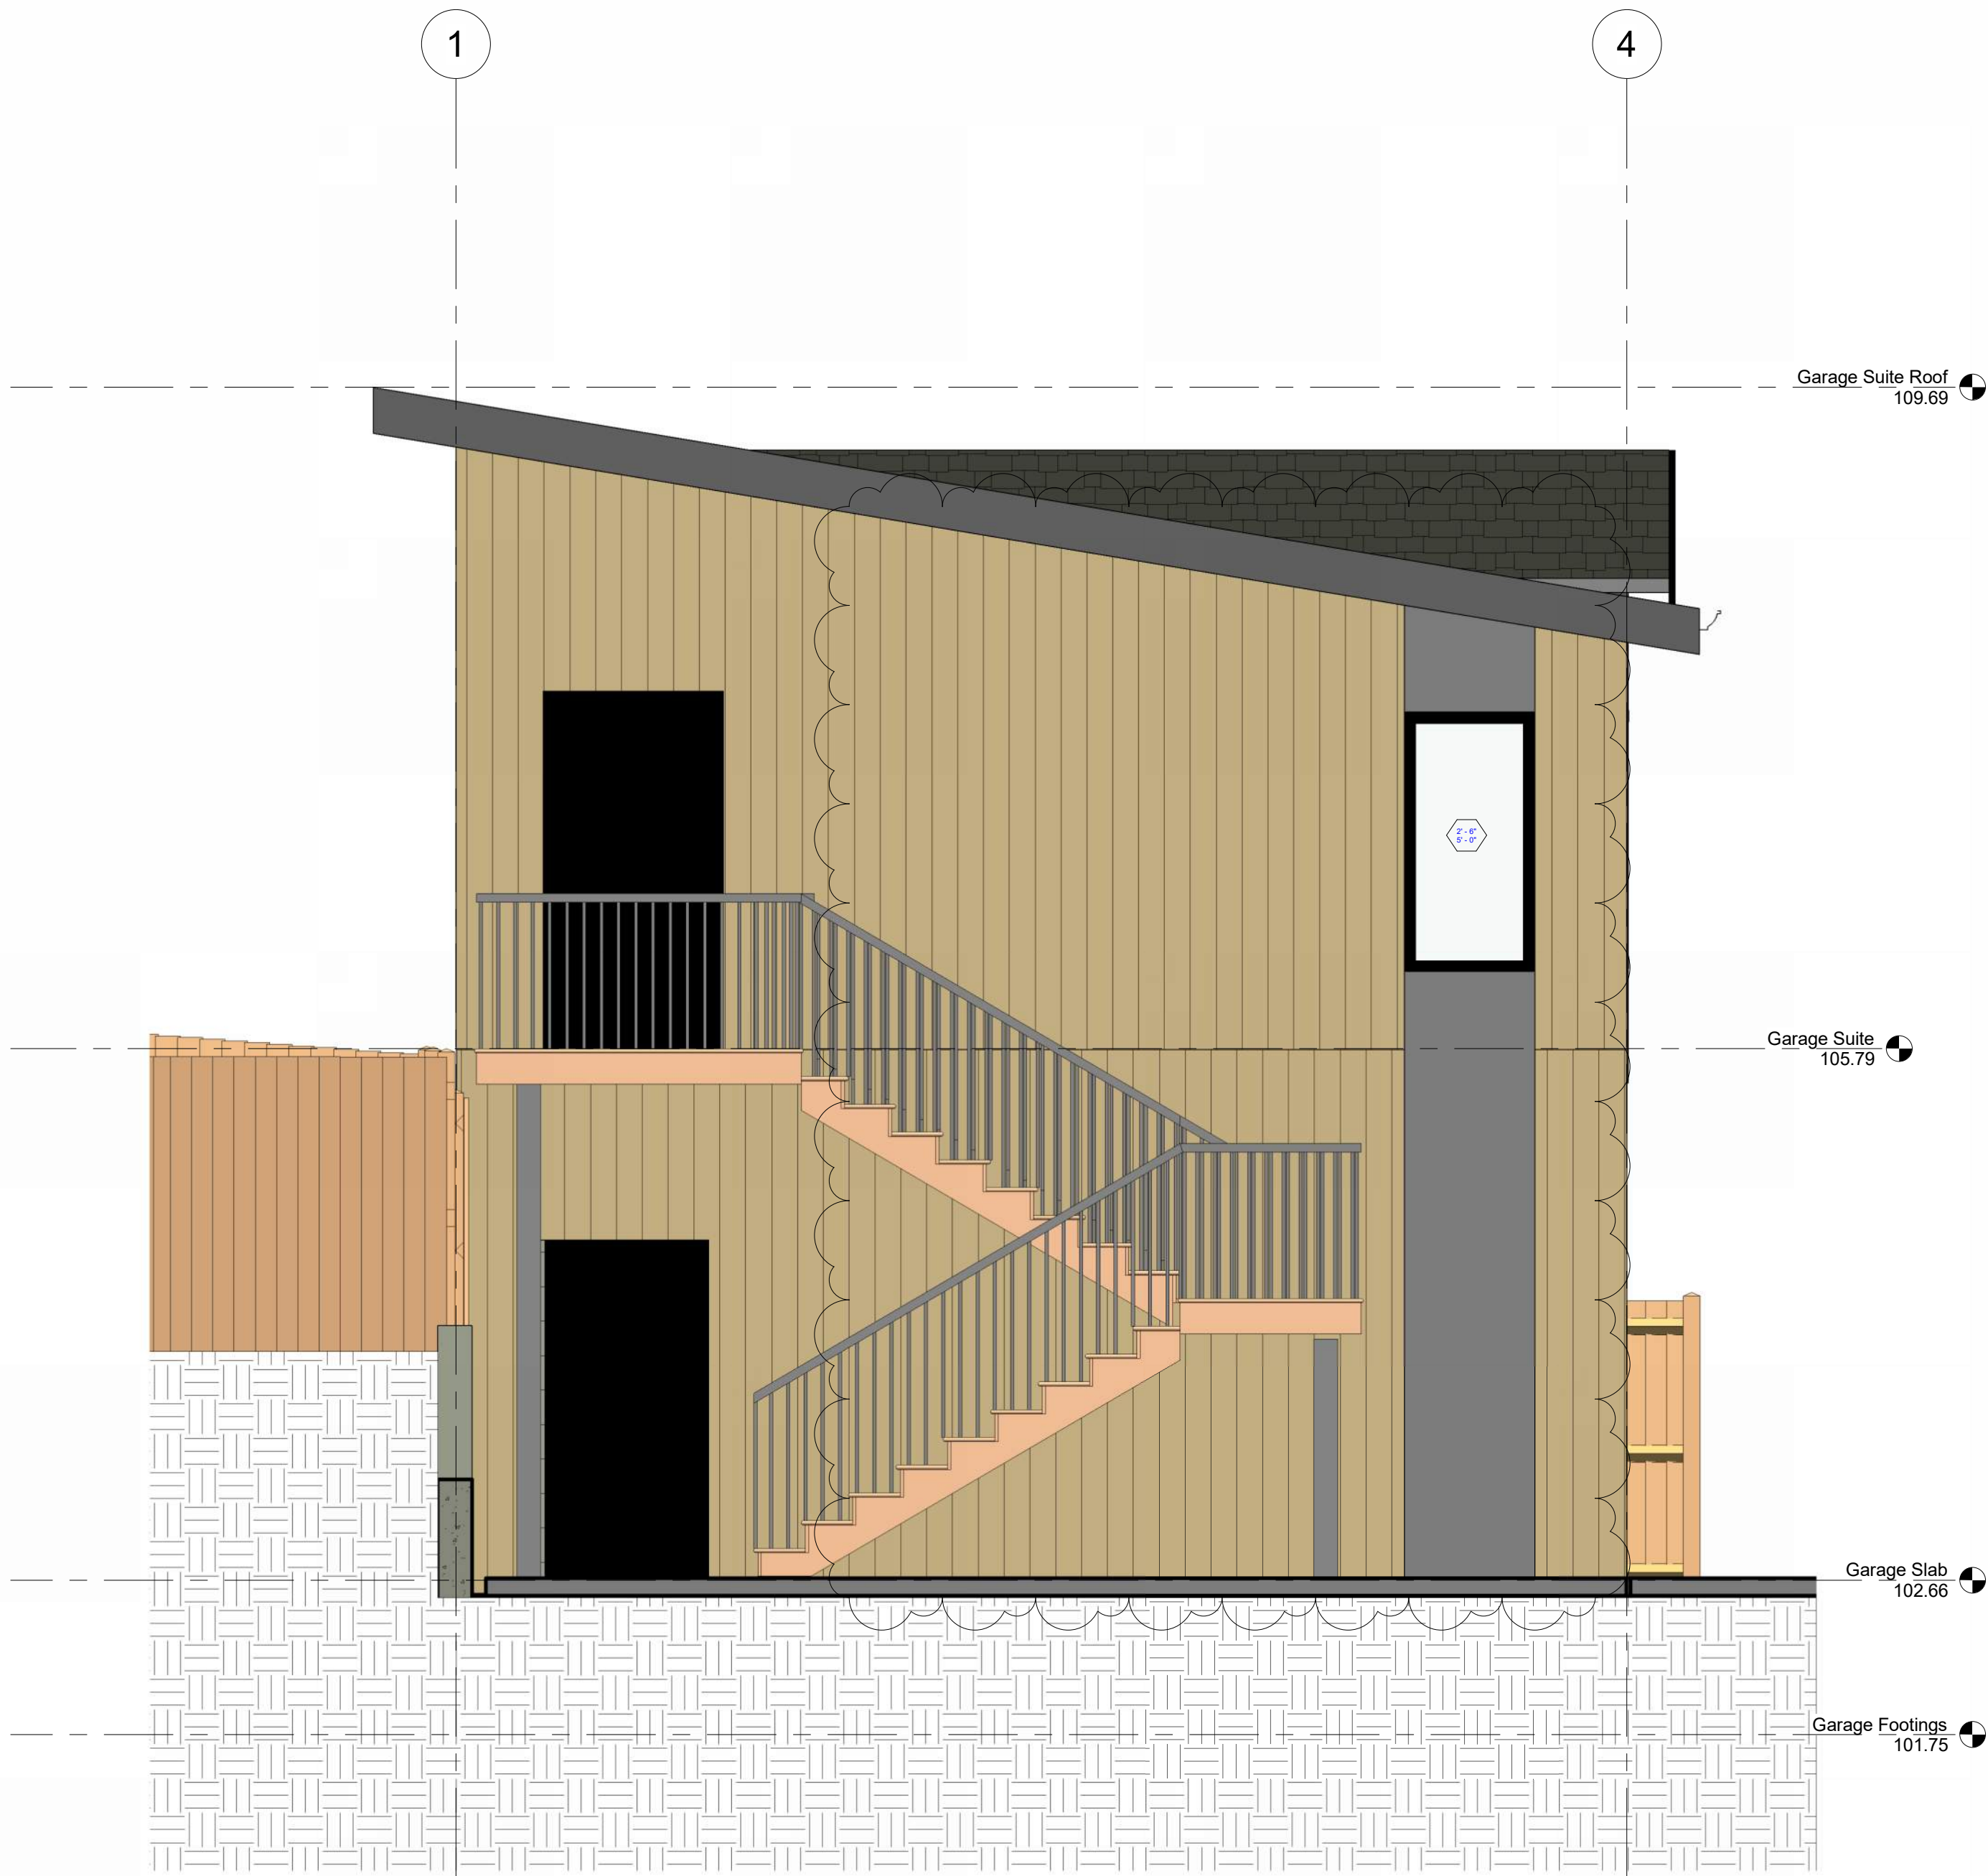

THIS DRAWING IS AN INSTRUMENT OF SERVICE AND IS THE PROPERTY OF THE DESIGNER. IT MAY NOT BE REPRODUCED WITHOUT THE DESIGNER'S PERMISSION, NOR WITHOUT THE DESIGNER'S NAME ON THE REPRODUCTION IN WHOLE OR IN PART.

ALL WORK SHALL BE DONE IN ACCORDANCE WITH AND GOVERNED BY ALL CURRENT NATIONAL, PROVINCIAL AND LOCAL CODES AND REGULATIONS.

BUILDER OR OWNER IS RESPONSIBLE FOR CONTACTING DESIGNER PRIOR TO CONSTRUCTION IF THERE ARE DISCREPANCIES ON PLANS.

REVISIONS:

1.	-	dd / mm / yyyy		
2.	-	dd / mm / yyyy		
3.	-	dd / mm / yyyy		
4.	-	dd / mm / yyyy		
5.	-	dd / mm / yyyy		

7727 67 Avenue NW
Calgary AB
T3B 4P2

2026-07-22 4:12:43 PM

West Elevation

Project :	1
Drawn By:	D.B. Scale: 3/8" = 1'-0"

A3.1



THIS DRAWING IS AN INSTRUMENT OF SERVICE AND IS THE PROPERTY OF THE DESIGNER. IT MAY NOT BE REPRODUCED WITHOUT THE DESIGNER'S PERMISSION, NOR WITHOUT THE DESIGNER'S NAME ON THE REPRODUCTION IN WHOLE OR IN PART.

ALL WORK SHALL BE DONE IN ACCORDANCE WITH AND GOVERNED BY ALL CURRENT NATIONAL, PROVINCIAL AND LOCAL CODES AND REGULATIONS.

BUILDER OR OWNER IS RESPONSIBLE FOR CONTACTING DESIGNER PRIOR TO CONSTRUCTION IF THERE ARE DISCREPANCIES ON PLANS.

REVISIONS:				
1.	-	dd / mm / yyyy		
2.	-	dd / mm / yyyy		
3.	-	dd / mm / yyyy		
4.	-	dd / mm / yyyy		
5.	-	dd / mm / yyyy		

7727 67 Avenue NW
Calgary AB
T3B 4P2

2026-07-22 4:12:41 PM



South Elevation

Project :	1		
Drawn By:	D.B.	Scale:	3/8" = 1'-0"

A3.0

4

1

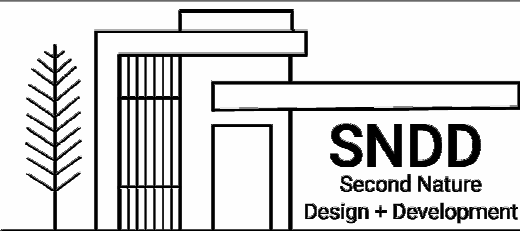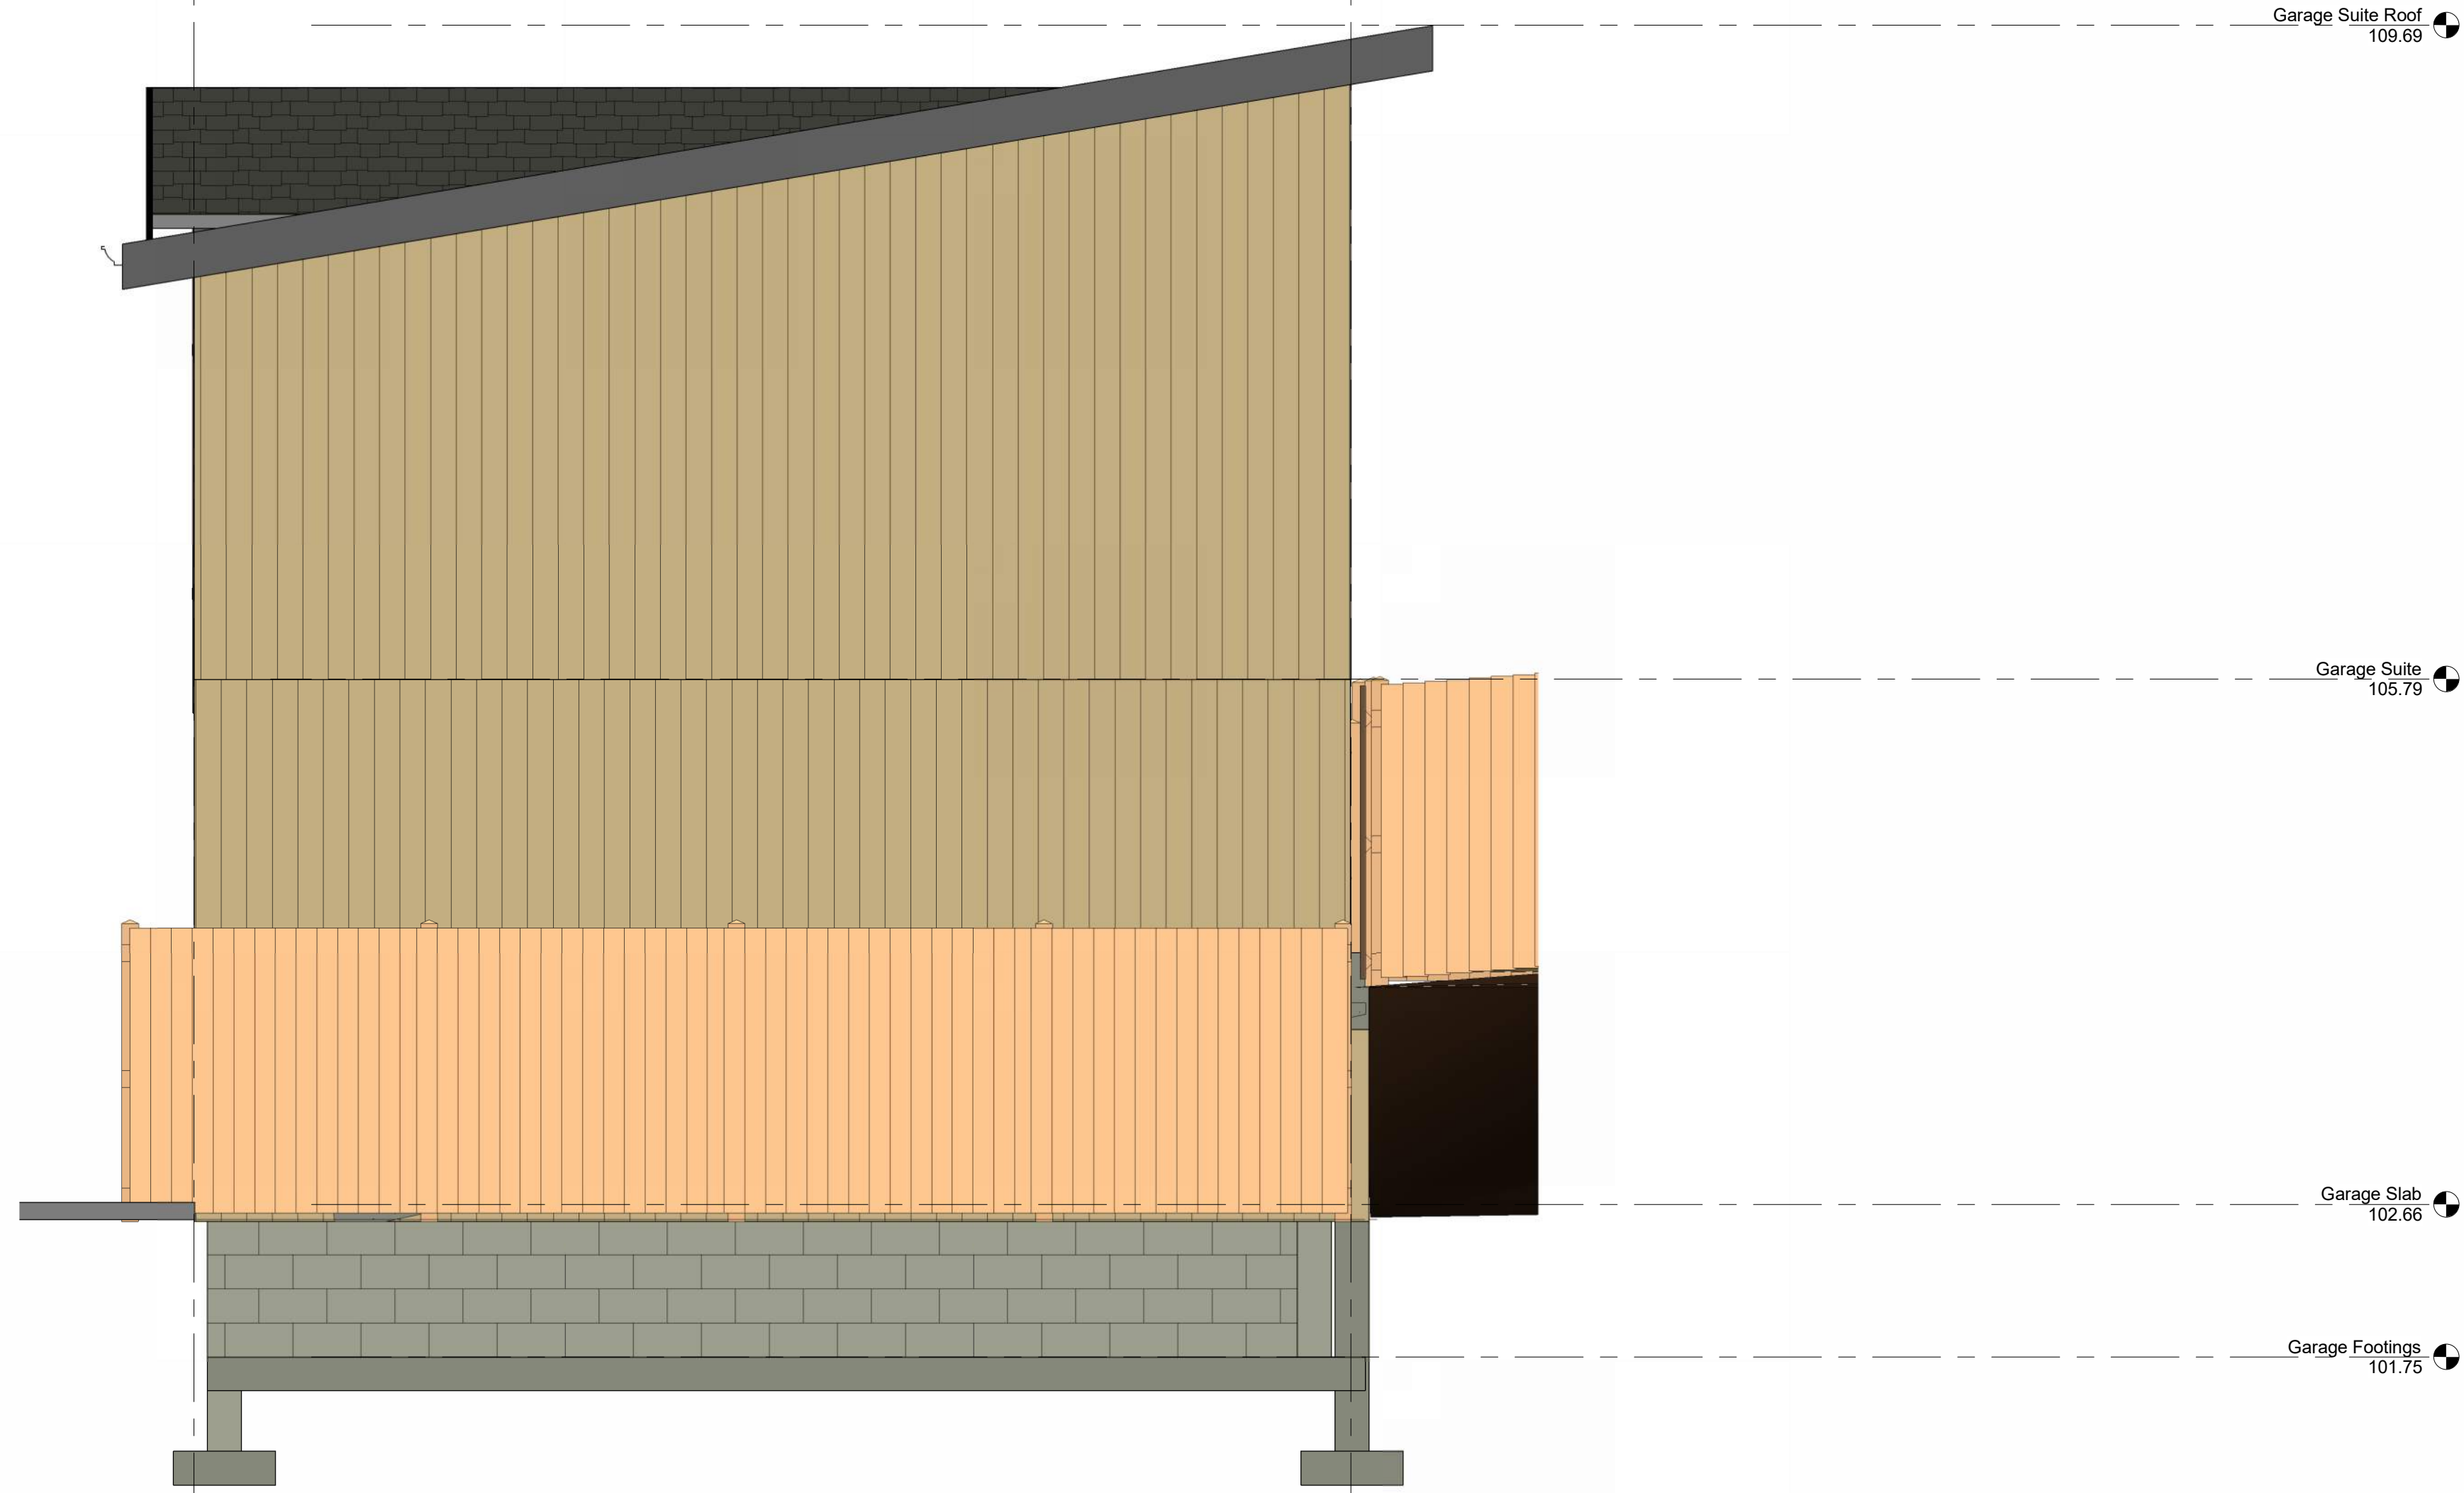

THIS DRAWING IS AN INSTRUMENT OF SERVICE AND IS THE PROPERTY OF THE DESIGNER. IT MAY NOT BE REPRODUCED WITHOUT THE DESIGNER'S PERMISSION, NOR WITHOUT THE DESIGNER'S NAME ON THE REPRODUCTION IN WHOLE OR IN PART.

ALL WORK SHALL BE DONE IN ACCORDANCE WITH AND GOVERNED BY ALL CURRENT NATIONAL, PROVINCIAL AND LOCAL CODES AND REGULATIONS.

BUILDER OR OWNER IS RESPONSIBLE FOR CONTACTING DESIGNER PRIOR TO CONSTRUCTION IF THERE ARE DISCREPANCIES ON PLANS.

REVISIONS:

1.	-	dd / mm / yyyy		
2.	-	dd / mm / yyyy		
3.	-	dd / mm / yyyy		
4.	-	dd / mm / yyyy		
5.	-	dd / mm / yyyy		



7727 67 Avenue NW
Calgary AB
T3B 4P2

2026-07-22 4:12:51 PM

East Elevation			
Project :		1	
Drawn By:	D.B.	Scale:	3/8" = 1'-0"
A3.3			

SPATIAL SEPARATION CALCULATIONS
Suite North Elevation: 419ft² (38.9m²)
Suite Elevation Distance from LD Line: 2m

Unprotected Opening Area:
Allowed at 2m: 4.28m² (11%)
Provided: 1.35m² (3.5%)

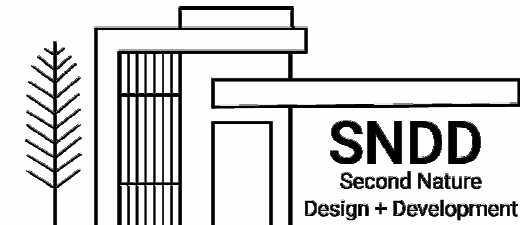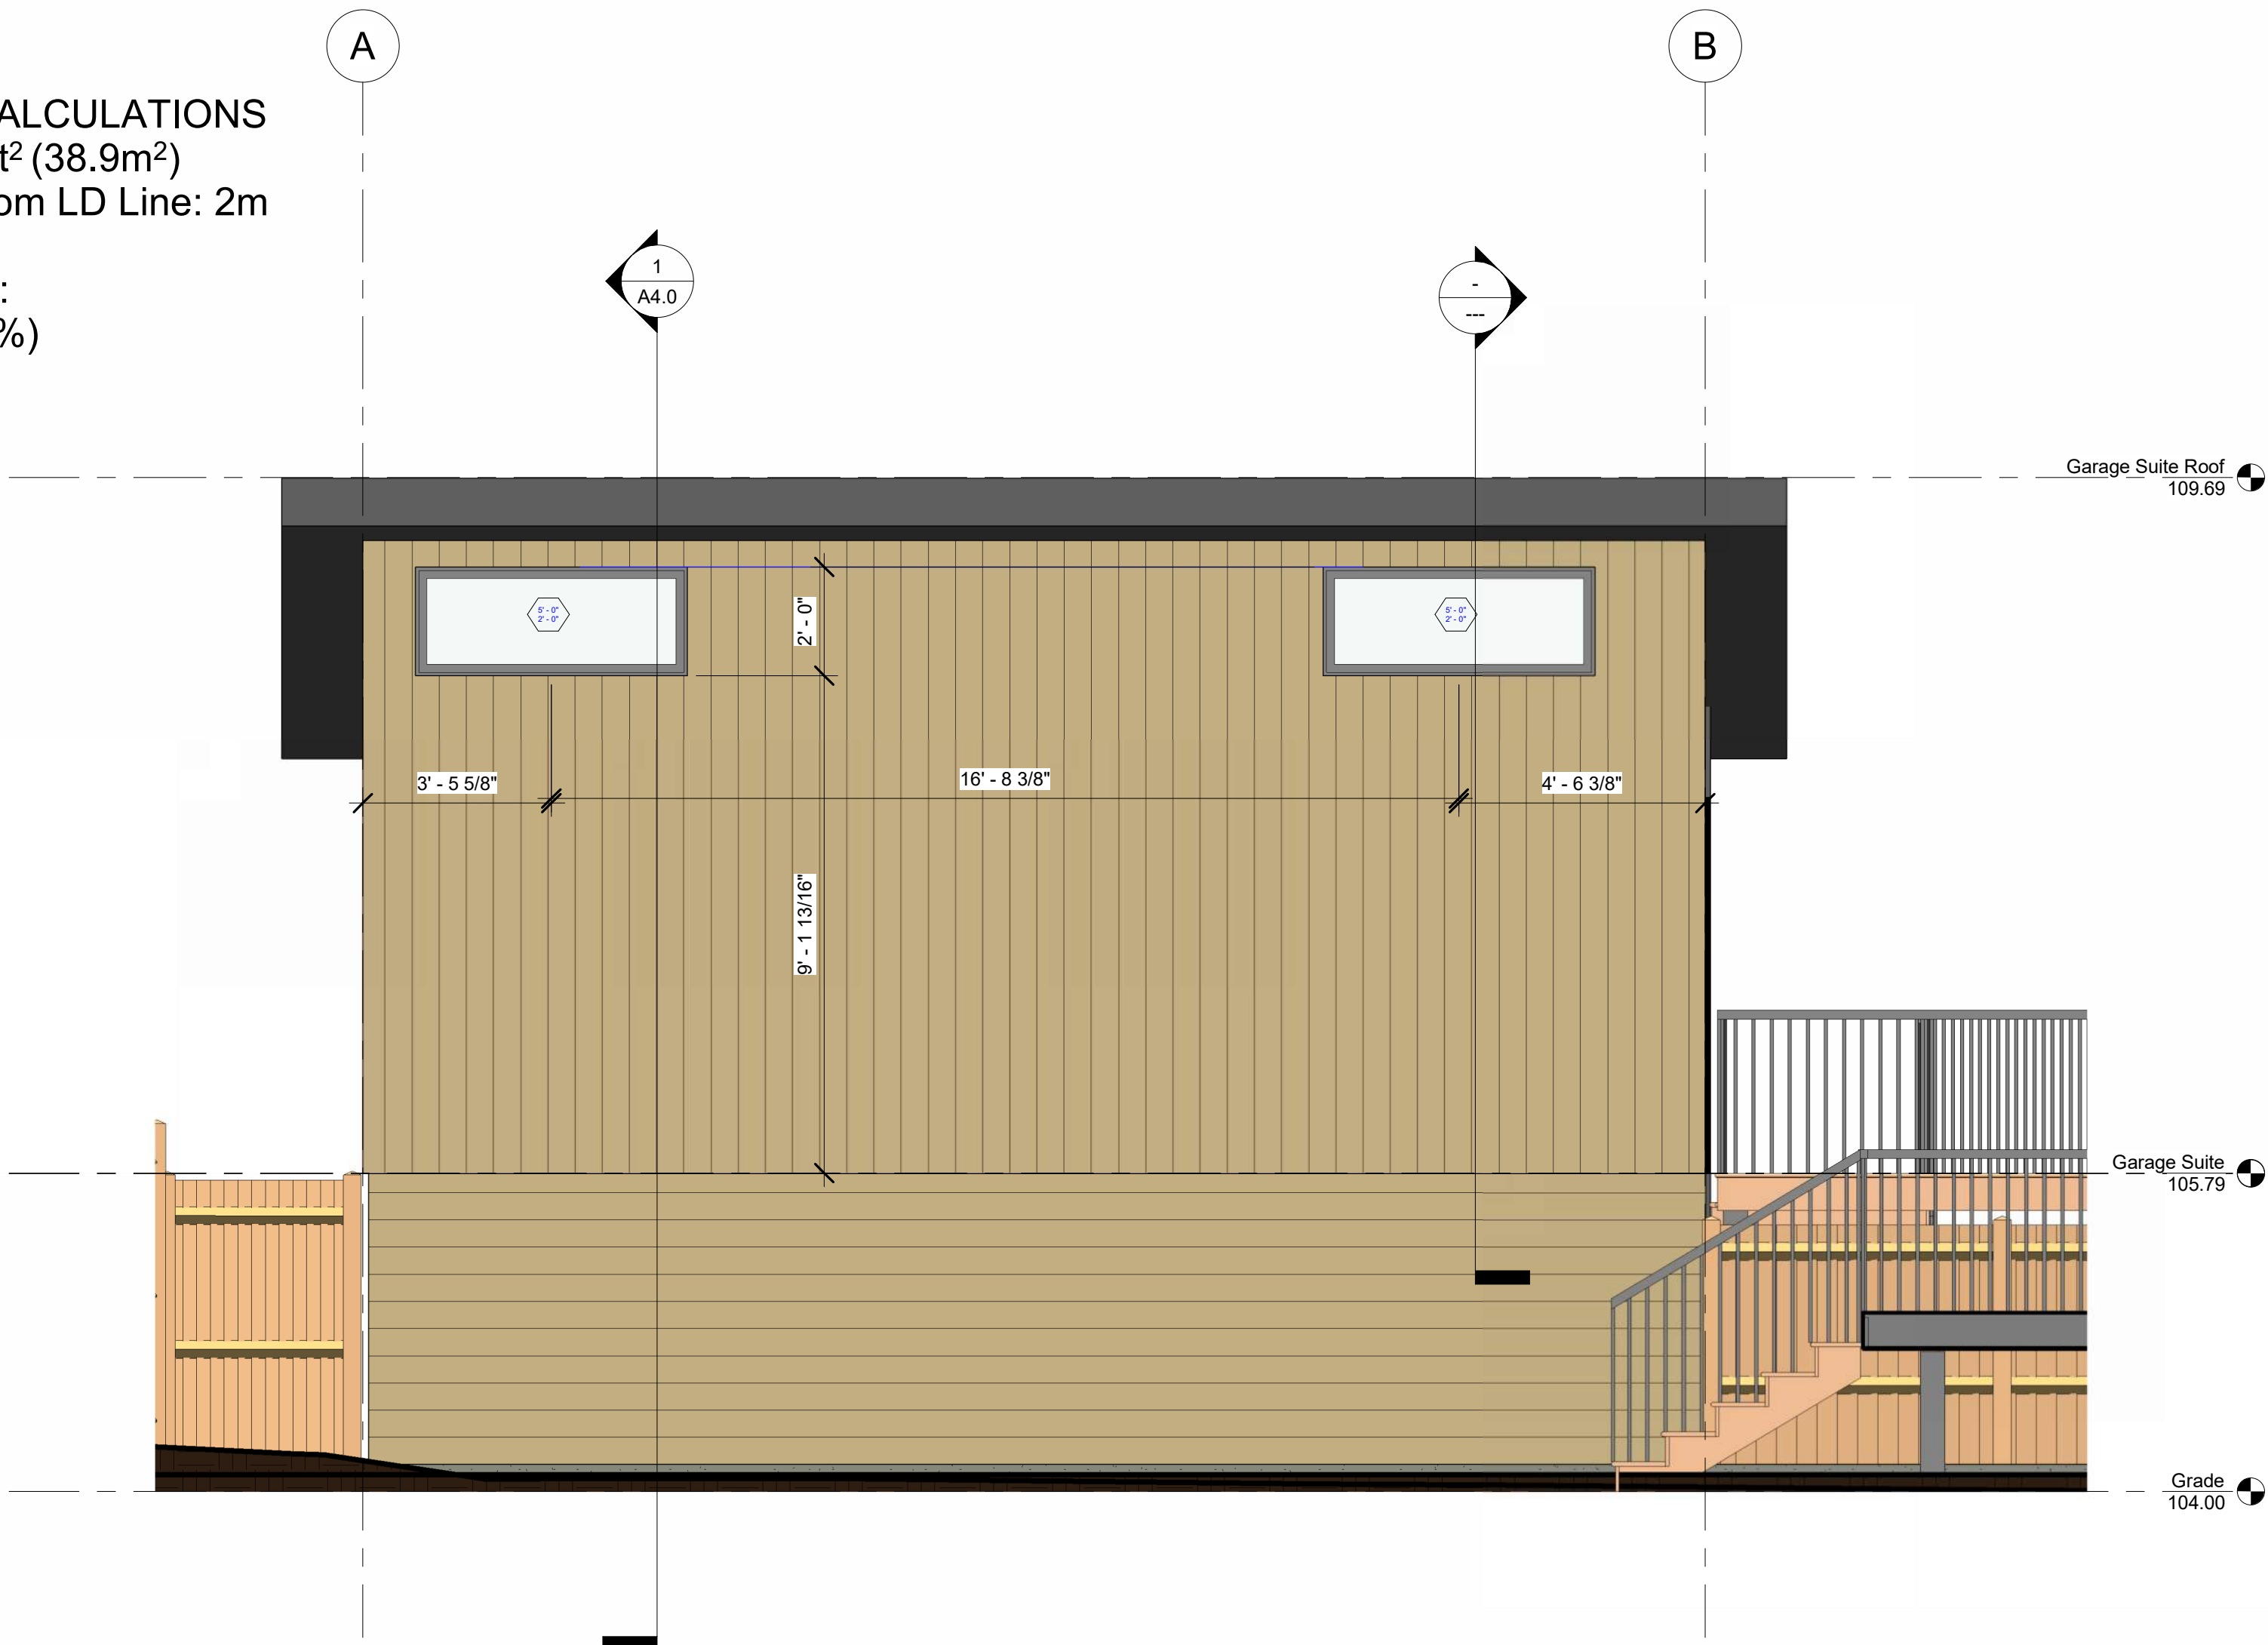

THIS DRAWING IS AN INSTRUMENT OF SERVICE AND IS THE PROPERTY OF THE DESIGNER. IT MAY NOT BE REPRODUCED WITHOUT THE DESIGNER'S PERMISSION, NOR WITHOUT THE DESIGNER'S NAME ON THE REPRODUCTION IN WHOLE OR IN PART.

ALL WORK SHALL BE DONE IN ACCORDANCE WITH AND GOVERNED BY ALL CURRENT NATIONAL, PROVINCIAL AND LOCAL CODES AND REGULATIONS.

BUILDER OR OWNER IS RESPONSIBLE FOR CONTACTING DESIGNER PRIOR TO CONSTRUCTION IF THERE ARE DISCREPANCIES ON PLANS.

REVISIONS:				
1.	-	dd / mm / yyyy		
2.	-	dd / mm / yyyy		
3.	-	dd / mm / yyyy		
4.	-	dd / mm / yyyy		
5.	-	dd / mm / yyyy		

7727 67 Avenue NW
Calgary AB
T3B 4P2

2026-07-22 4:12:44 PM

North Elevation			
Project :	1		
Drawn By:	D.B.	Scale:	3/8" = 1'-0"
A3.2			