



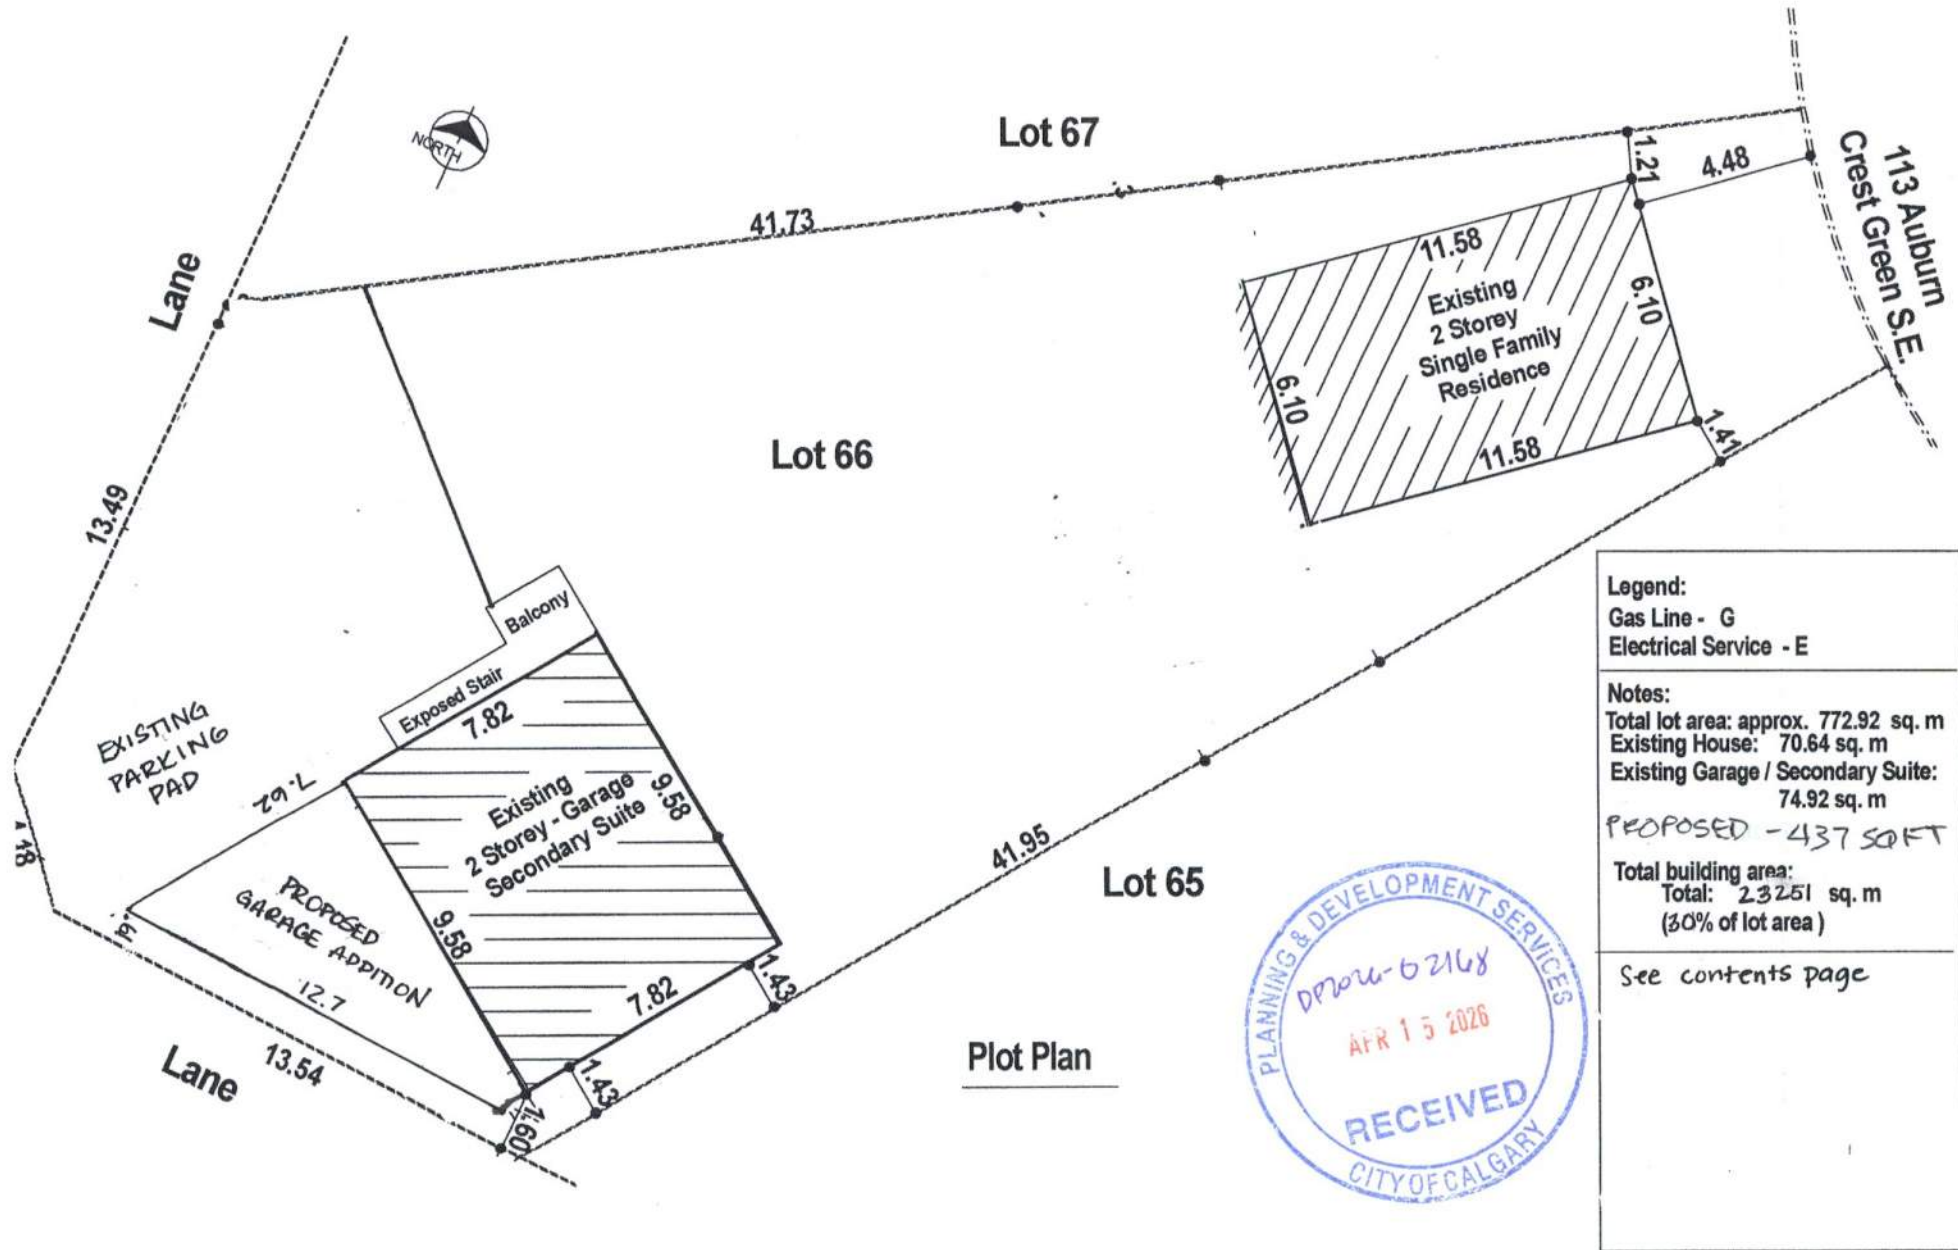

Owner:	Proposed GARAGE Addition	January 2026
	Plot Plan	--
Notes: Building Design and construction to NBC 2019, Alberta Edition	Address: 113 Auburn Crest Green S.E., Calgary	
	Legal Description: Lot 66 Block 70 Plan 111-2351	A1 / B1

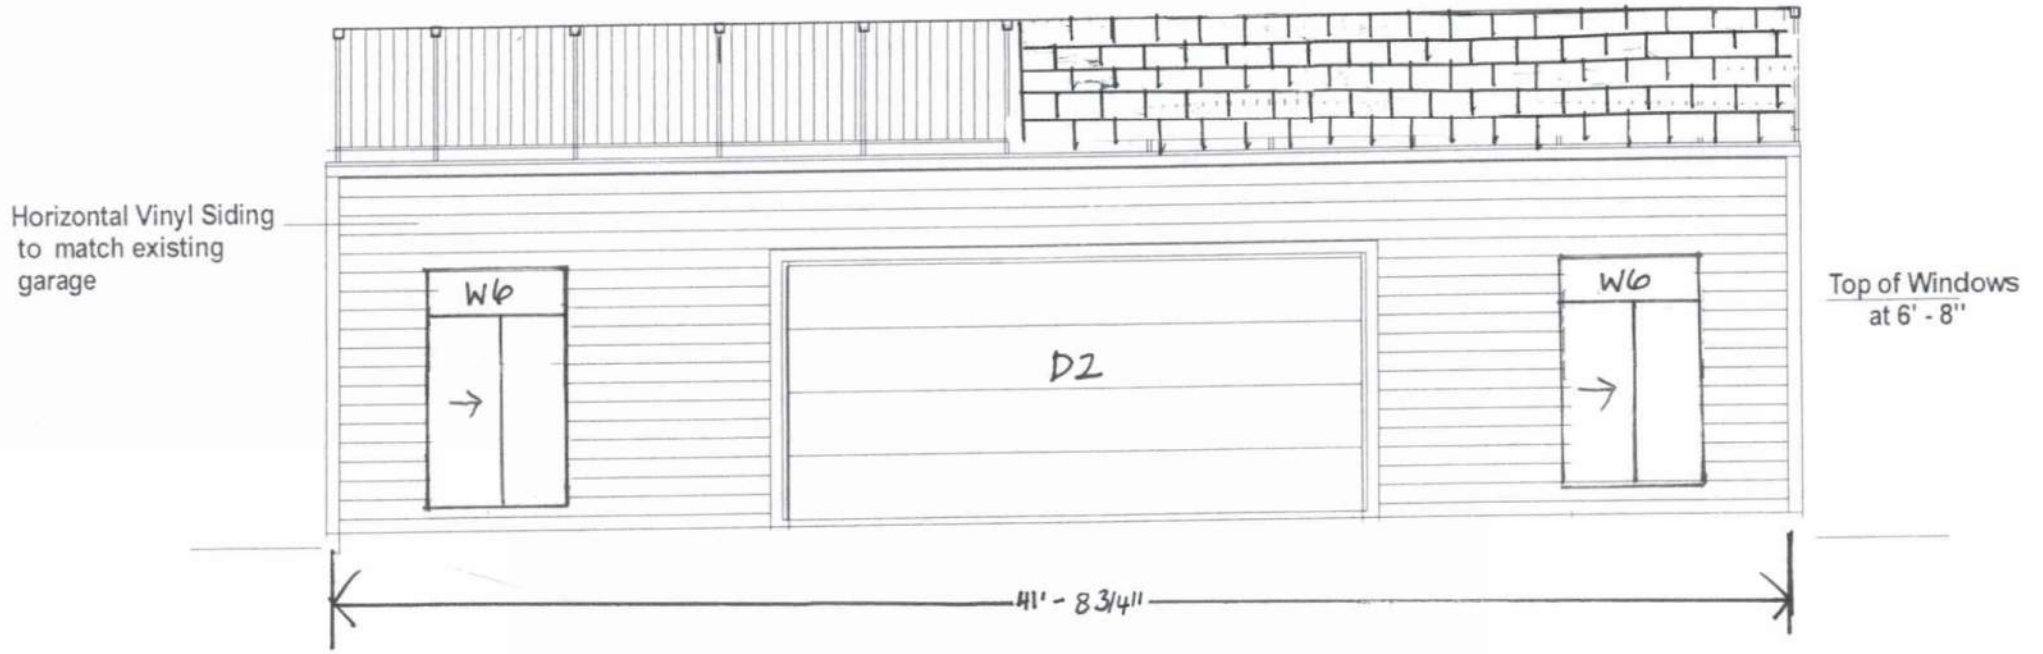


Elevation 1

PROPOSED



Proposed Garage Extension		January 2026
Elevation		
Address:	113 Auburn Crest Green, S.E., Calgary	
Legal Description:	Lot 66 Block 7 Plan 111 - 2351	
		B2

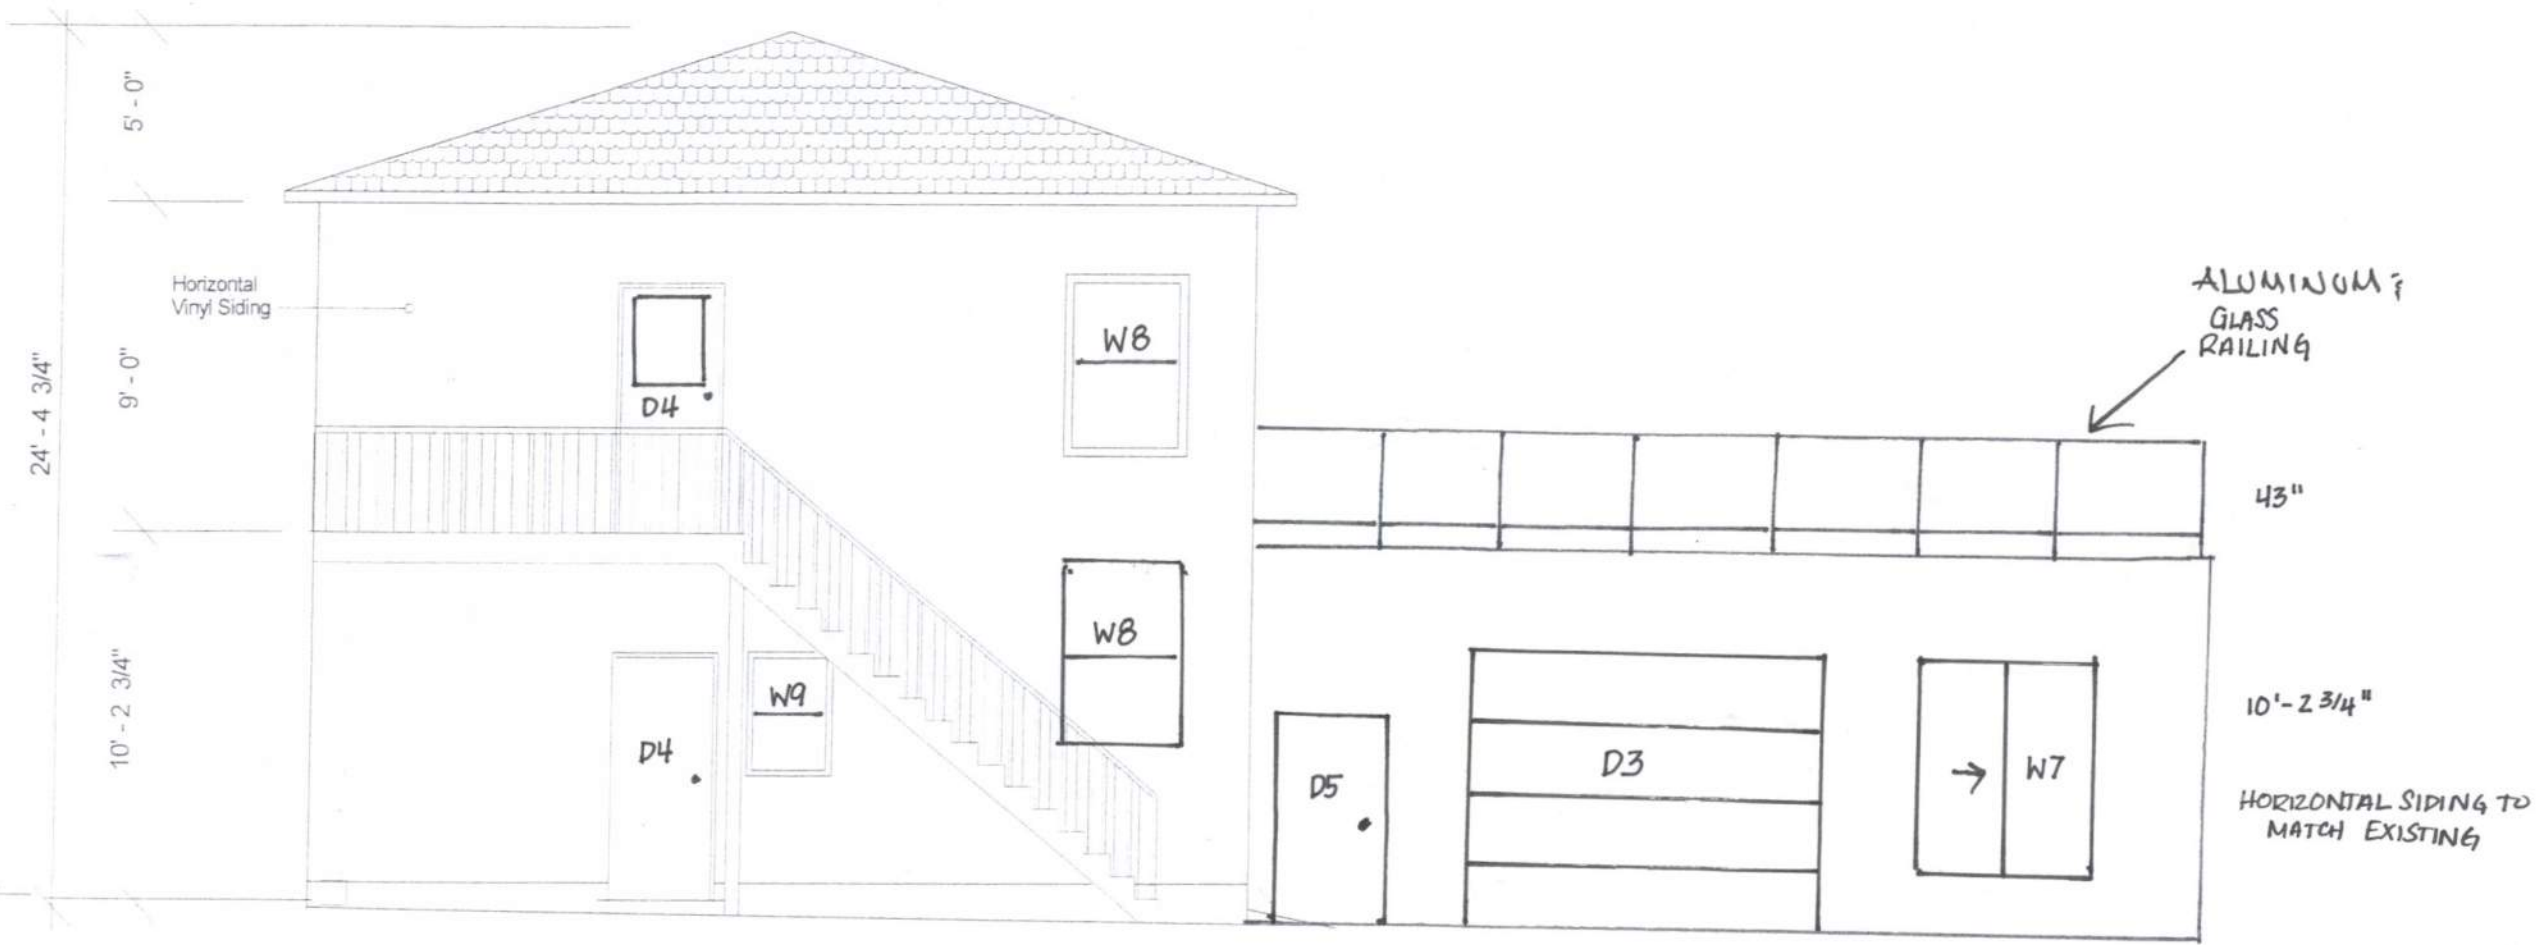

EXISTING

PROPOSED
25'

West Elevation:

Scale: 3/16" = 1'-0"



Legal Description: Lot 66 Block 70 Plan 111-2351

Elevations: West

Title: Proposed Garage Addition

Address: 113 Auburn Crest Green SE Calgary

January 2026

B3

5'-0"

Clg.

Horizontal Vinyl Siding

9'-0"

2nd Fl.

Clg.

10'-2 3/4"

1st Fl.

2"

Grade

WB

WB

WB

TO BE RELOCATED

D3


D2

Scale: $\frac{3}{16}'' = 1'-0''$

Scale: $\frac{3}{16}'' = 1'-0''$


Legal Description: Lot 66 Block 70 Plan 111-2351		
	Elevations: South & East	
Owner:	Title: Proposed Detached Garage / Secondary Suite	
	Address: 113 Auburn Crest Green, S.E., Calgary	B11

EXISTING

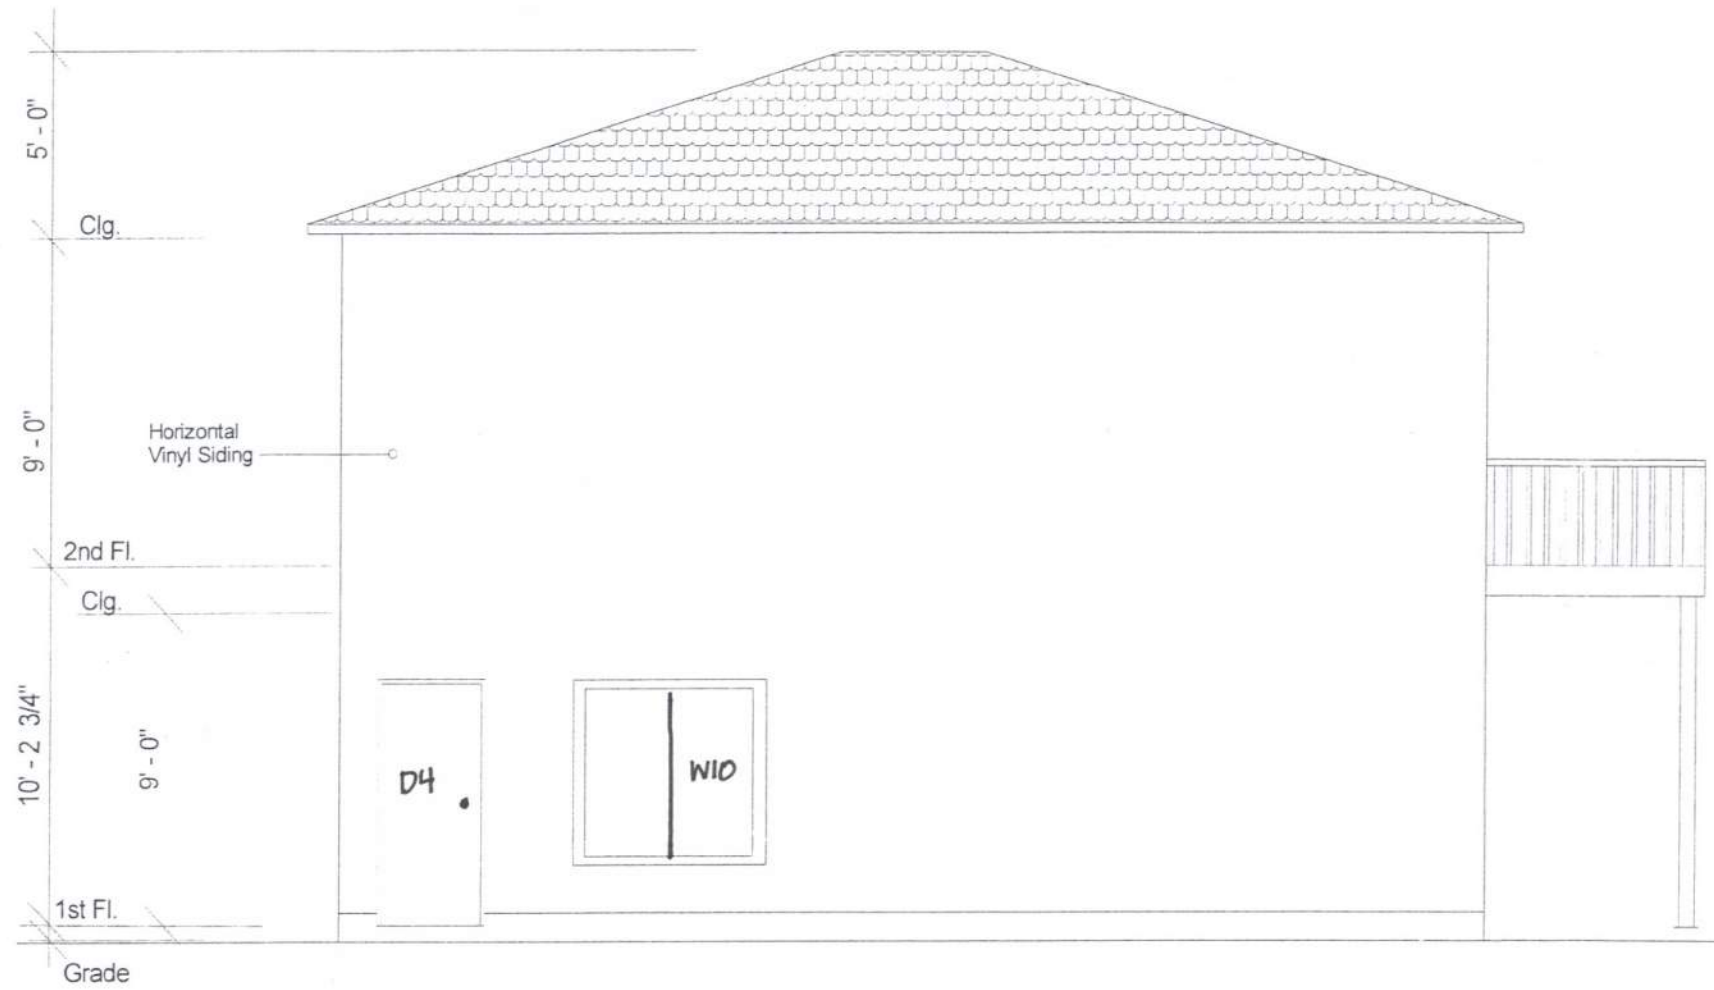

North Elevation:

Scale: 3/16" = 1'-0"

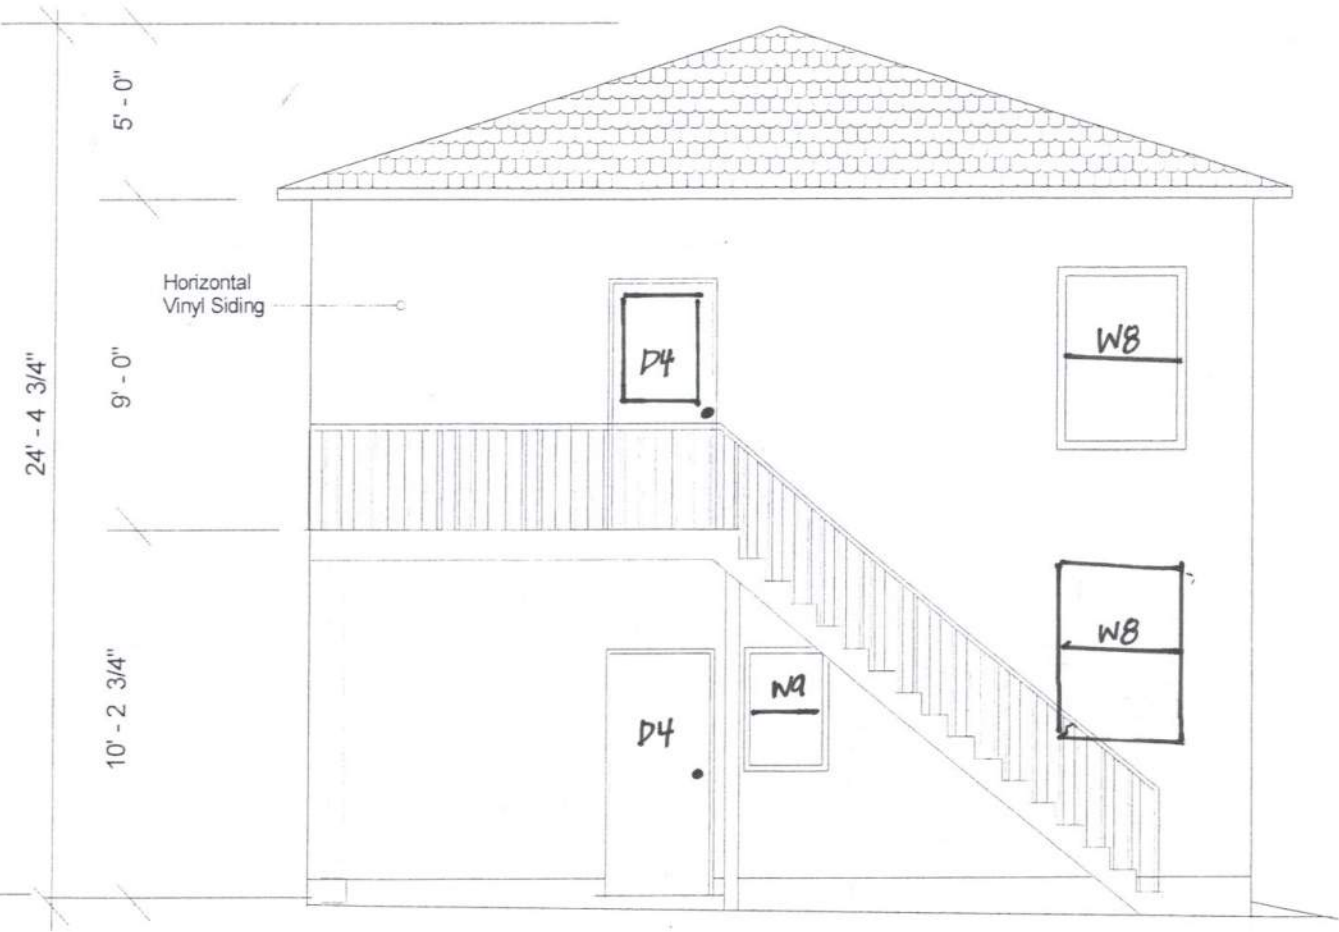

West Elevation:

Scale: 3/16" = 1'-0"

Legal Description: Lot 66 Block 70 Plan 111-2351			
		Elevations: North & West	
Owner:	Title: Proposed Detached Garage / Secondary Suite		
	Address: 113 Auburn Crest Green, S.E., Calgary		