



SCHOOL 5: LIVINGSTON K-6

49 HOWSE DR NE CALGARY, ALBERTA
PLAN 1612918, BLOCK 21, LOT 1 MSR

BID NO.
SITE NO.
PLAN NO. 023611
PROJECT ID P-008288
CONTRACT ID 042520



ISSUED FOR DEVELOPMENT PERMIT 04.02.2026

CONSULTANTS:

PROJECT NO.: 144217184

ARCHITECTURAL



Stantec Architecture, Ltd.
325 25 Street SE
Calgary, AB T2A 7H8
TEL: 403.716.8000
www.stantec.com

STRUCTURAL



Stantec Consulting, Ltd.
325 25 Street SE
Calgary, AB T2A 7H8
TEL: 403.716.8000
www.stantec.com

MECHANICAL



Stantec Consulting, Ltd.
325 25 Street SE
Calgary, AB T2A 7H8
TEL: 403.716.8000
www.stantec.com

ELECTRICAL



Stantec Consulting, Ltd.
325 25 Street SE
Calgary, AB T2A 7H8
TEL: 403.716.8000
www.stantec.com

CIVIL




Stantec Consulting, Ltd.
325 25 Street SE
Calgary, AB T2A 7H8
TEL: 403.716.8000
www.stantec.com

LANDSCAPE




Stantec Consulting, Ltd.
325 25 Street SE
Calgary, AB T2A 7H8
TEL: 403.716.8000
www.stantec.com


Architectural Sheet List	
Sheet Number	Sheet Name
000	COVER
010	SITE PLAN
012	SITE PLAN - FIRE TRUCK TURNING MOVEMENTS
013	SITE PLAN - GARBAGE/RECYCLE TRUCK TURNING MOVEMENTS
014	SITE PLAN - LOADING VEHICLE TURNING MOVEMENTS
015	SITE PLAN - PASSENGER VEHICLE TURNING MOVEMENTS
016	SITE DETAILS
017	SITE PHOTOGRAPHS
018	SITE CROSS SECTIONS
030	MAIN FLOOR PLAN
031	SECOND FLOOR PLAN
040	ROOF PLAN
120	EXTERIOR ELEVATIONS
121	EXTERIOR ISOMETRIC VIEWS
130	BUILDING SECTIONS
180	EXTERIOR RENDERS

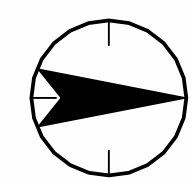

DOCUMENT CODE	023611 - P-008288 - 010
---------------	-------------------------

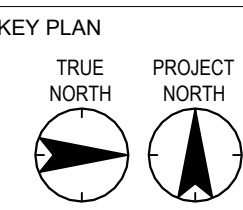

NOTES

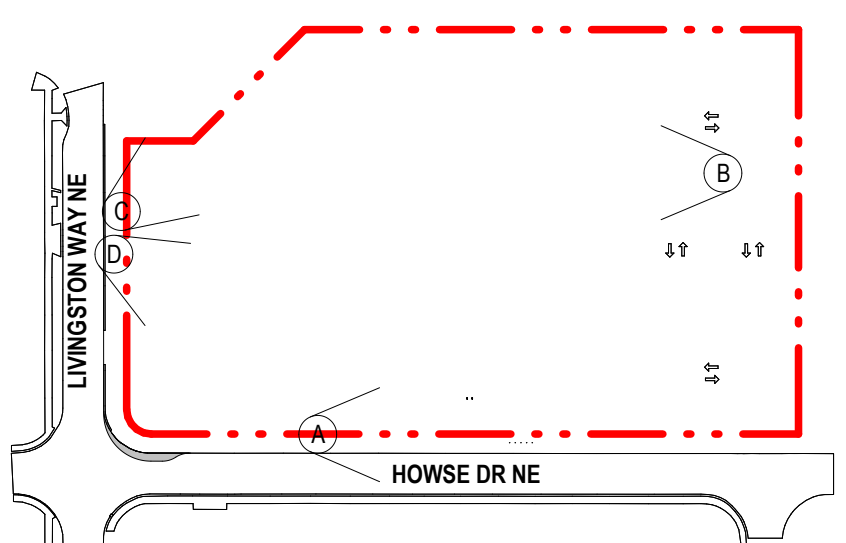

1
017

COPYRIGHT RESERVED
The Contractor shall verify and be responsible for all dimensions. DO NOT scale the drawing - any errors or omissions shall be reported to Stantec without delay. The Copyrights to all designs and drawings are the property of Stantec. Reproduction or use for any purpose other than that authorized by Stantec is forbidden.

[illegible]

CONSULTANT



Stantec

Stantec Architecture Ltd.
200 - 325 25th Street SE
Calgary, Alberta T2A 7H8
Tel: (403) 716 8000 www.stantec.com
Stantec Project No.:



PROJECT


SCHOOL 5: LIVINGSTON K-6
49 HOWSE DR NE, CALGARY, AB
PLAN 1612918; LOT 1 MSR; BLOCK 21

TITLE

SITE PHOTOGRAPHS

SEAL	DRAWN BY Author	CHECKED BY Checker	SCALE 1 : 2000
	DATE 04.02.2026	SITE ID	BUILDING ID
	PLAN NO. 023611	PHASE	DISCIPLINE ARCHITECTURE
	PROJECT ID. P-008288		SHEET NO. 017

DOCUMENT CODE
023611 - P-008288 - 017

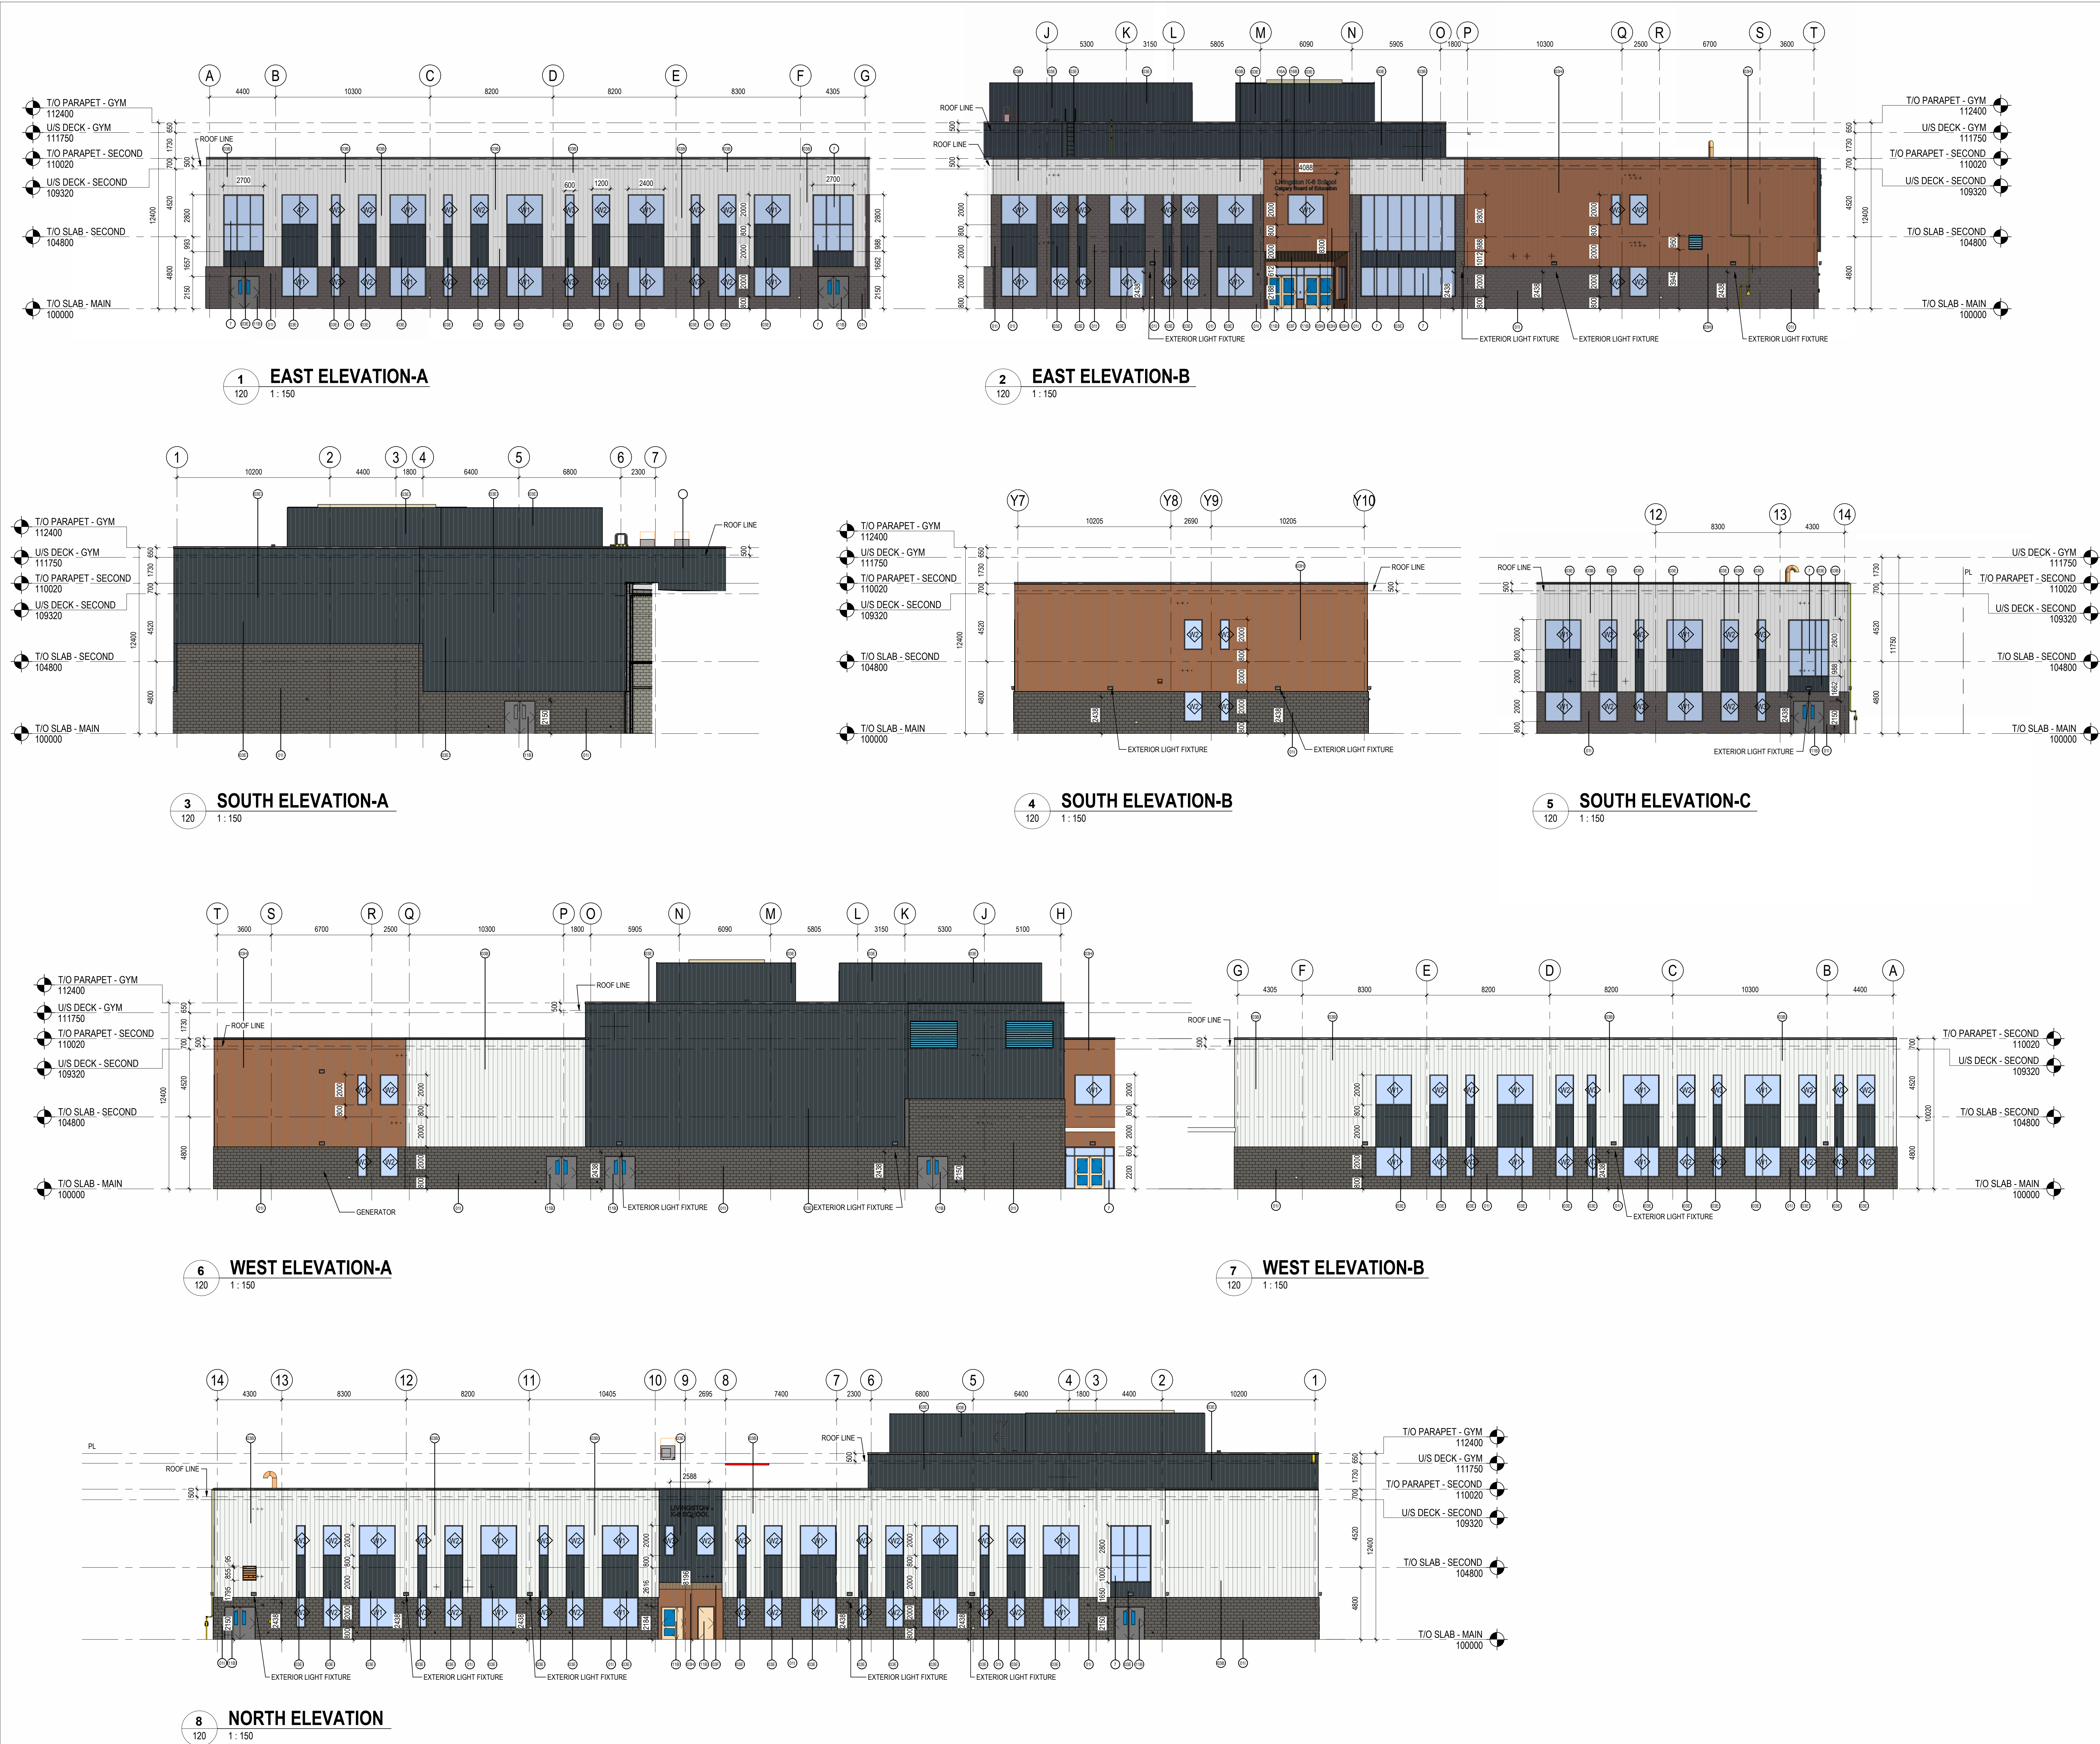

Keynote Legend	
Key Value	Keynote Text
011	SMOOTH FACE CONCRETE MASONRY UNIT - ONYX
03B	PREFINISHED METAL GLADDING - VERTICAL - CAMBRIDGE WHITE
03C	PREFINISHED METAL GLADDING - VERTICAL - CARBON
03F	PREFINISHED METAL GLADDING - VERTICAL - WARM ROSEWOOD
03H	PREFINISHED METAL GLADDING - VERTICAL - COPPER
7	GLAZED ALUMINUM CURTAIN WALL
115	ALUMINUM DOOR - BLACK ANODIZED
16A	SIGNAGE - "School Name" TO BE IN UPPER AND LOWER CASE, FONT MYRAID PRO SEMI-BOLD. UPPER CASE LETTERS TO BE 300mm HIGH, 25mm THICK CAST ALUMINUM LETTERING DESIGNATING SCHOOL NAME. NAME SHOWN IS INDICATIVE ONLY. ACTUAL NAME TO BE PROVIDED BY SCHOOL DIVISION. LETTERS TO BE MOUNTED WITH STAINLESS STEEL CONCEALED ANCHORS. MOUNT "School Name" ABOVE "Calgary Board of Education". 150mm SPACE BETWEEN ROWS.
16B	SIGNAGE - "Calgary Board of Education" TO BE IN UPPER AND LOWER CASE, FONT MYRAID PRO SEMI-BOLD. UPPER CASE LETTERS TO BE 250mm HIGH, 25mm THICK CAST ALUMINUM LETTERING. LETTERS TO BE MOUNTED WITH STAINLESS STEEL CONCEALED ANCHORS. LETTERING TO BE LOCATED MIN. 3000mm AFF OUT OF REACH FROM THE GROUND TO REDUCE VANDALISM.

COPYRIGHT RESERVED
The Contractor shall verify and be responsible for all dimensions. DO NOT scale the drawing. Any error or omissions shall be reported to Stantec without delay. The Copyrights to all designs and drawings are the property of Stantec. Reproduction or use for any purpose other than that authorized by Stantec is forbidden.

DATE	REV.	DESCRIPTION	DRAWN BY	CHECKED BY
04.02.2026	1	ISSUED FOR DEVELOPMENT PERMIT		

CONSULTANT
Stantec
Stantec Architecture Ltd.
200 - 325 25th Street SE
Calgary, Alberta T2A 7H6
Tel: (403) 716 8000 www.stantec.com
Stantec Project No.: 144217184



PROJECT
SCHOOL 5: LIVINGSTON K-6
49 HOWSE DR NE CALGARY, ALBERTA
PLAN 1612918, BLOCK 21, LOT 1 MSR

TITLE
EXTERIOR ELEVATIONS

SEAL	DRAWN BY Author	CHECKED BY Checker	SCALE 1 : 150
	DATE 04.02.2026	SITE ID	BUILDING ID
	PLAN NO 023611	PHASE	DISCIPLINE ARCHITECTURE
	PROJECT ID P-008288	SHEET NO.	120

DOCUMENT CODE
023611 - P-008288 - 120



NOTES

[illegible]

CONSULTANT

 **Stantec**

Stantec Architecture Ltd.

200 - 325 25th Street SE
Calgary, Alberta T2A 7H8

Tel: (403) 716 8000 www.stantec.com
Stantec Project No.: 144217184



SEAL	DRAWN BY Author	CHECKED BY Checker	SCALE
	DATE 04.02.2026	SITE ID	BUILDING ID
	PLAN NO. 023611	PHASE	DISCIPLINE ARCHITECTURE
	PROJECT ID. P-008288		SHEET NO. 121

DOCUMENT CODE
023611 - P-008288 - 121



DOCUMENT CODE	023611 - P-008288 - 180
---------------	-------------------------

