





PROJECT: 1007 1 Ave NW, Calgary, AB T2N 0A8	DRAWN BY: IL	PROJECT SCOPE	The scope of this permit is limited to:	THIS DRAWING IS COPYRIGHT AND THE EXCLUSIVE PROPERTY OF THE DESIGNER. THIS DRAWING MUST NOT BE SCALED. THE GENERAL CONTRACTOR SHALL VERIFY ALL DIMENSIONS, DATUMS AND LEVELS PRIOR TO THE COMMENCEMENT OF WORK. THE GENERAL CONTRACTOR SHALL VERIFY ALL CODE COMPLIANCES. ALL ERRORS AND OMISSIONS SHALL BE REPORTED IMMEDIATELY TO THE DESIGNER.
	DATE: 2026-03-11	1)	The downward enlargement of (1) one existing basement window (0.99 x 0.46), enlarged to (0.99W x 0.53H, awning) and window well (1.37x 0.76), on the front elevation of the dwelling.	
	TITLE DRAWING: SITE PLAN			
	Scale: 1:150*All measurements are in meters or as noted.			

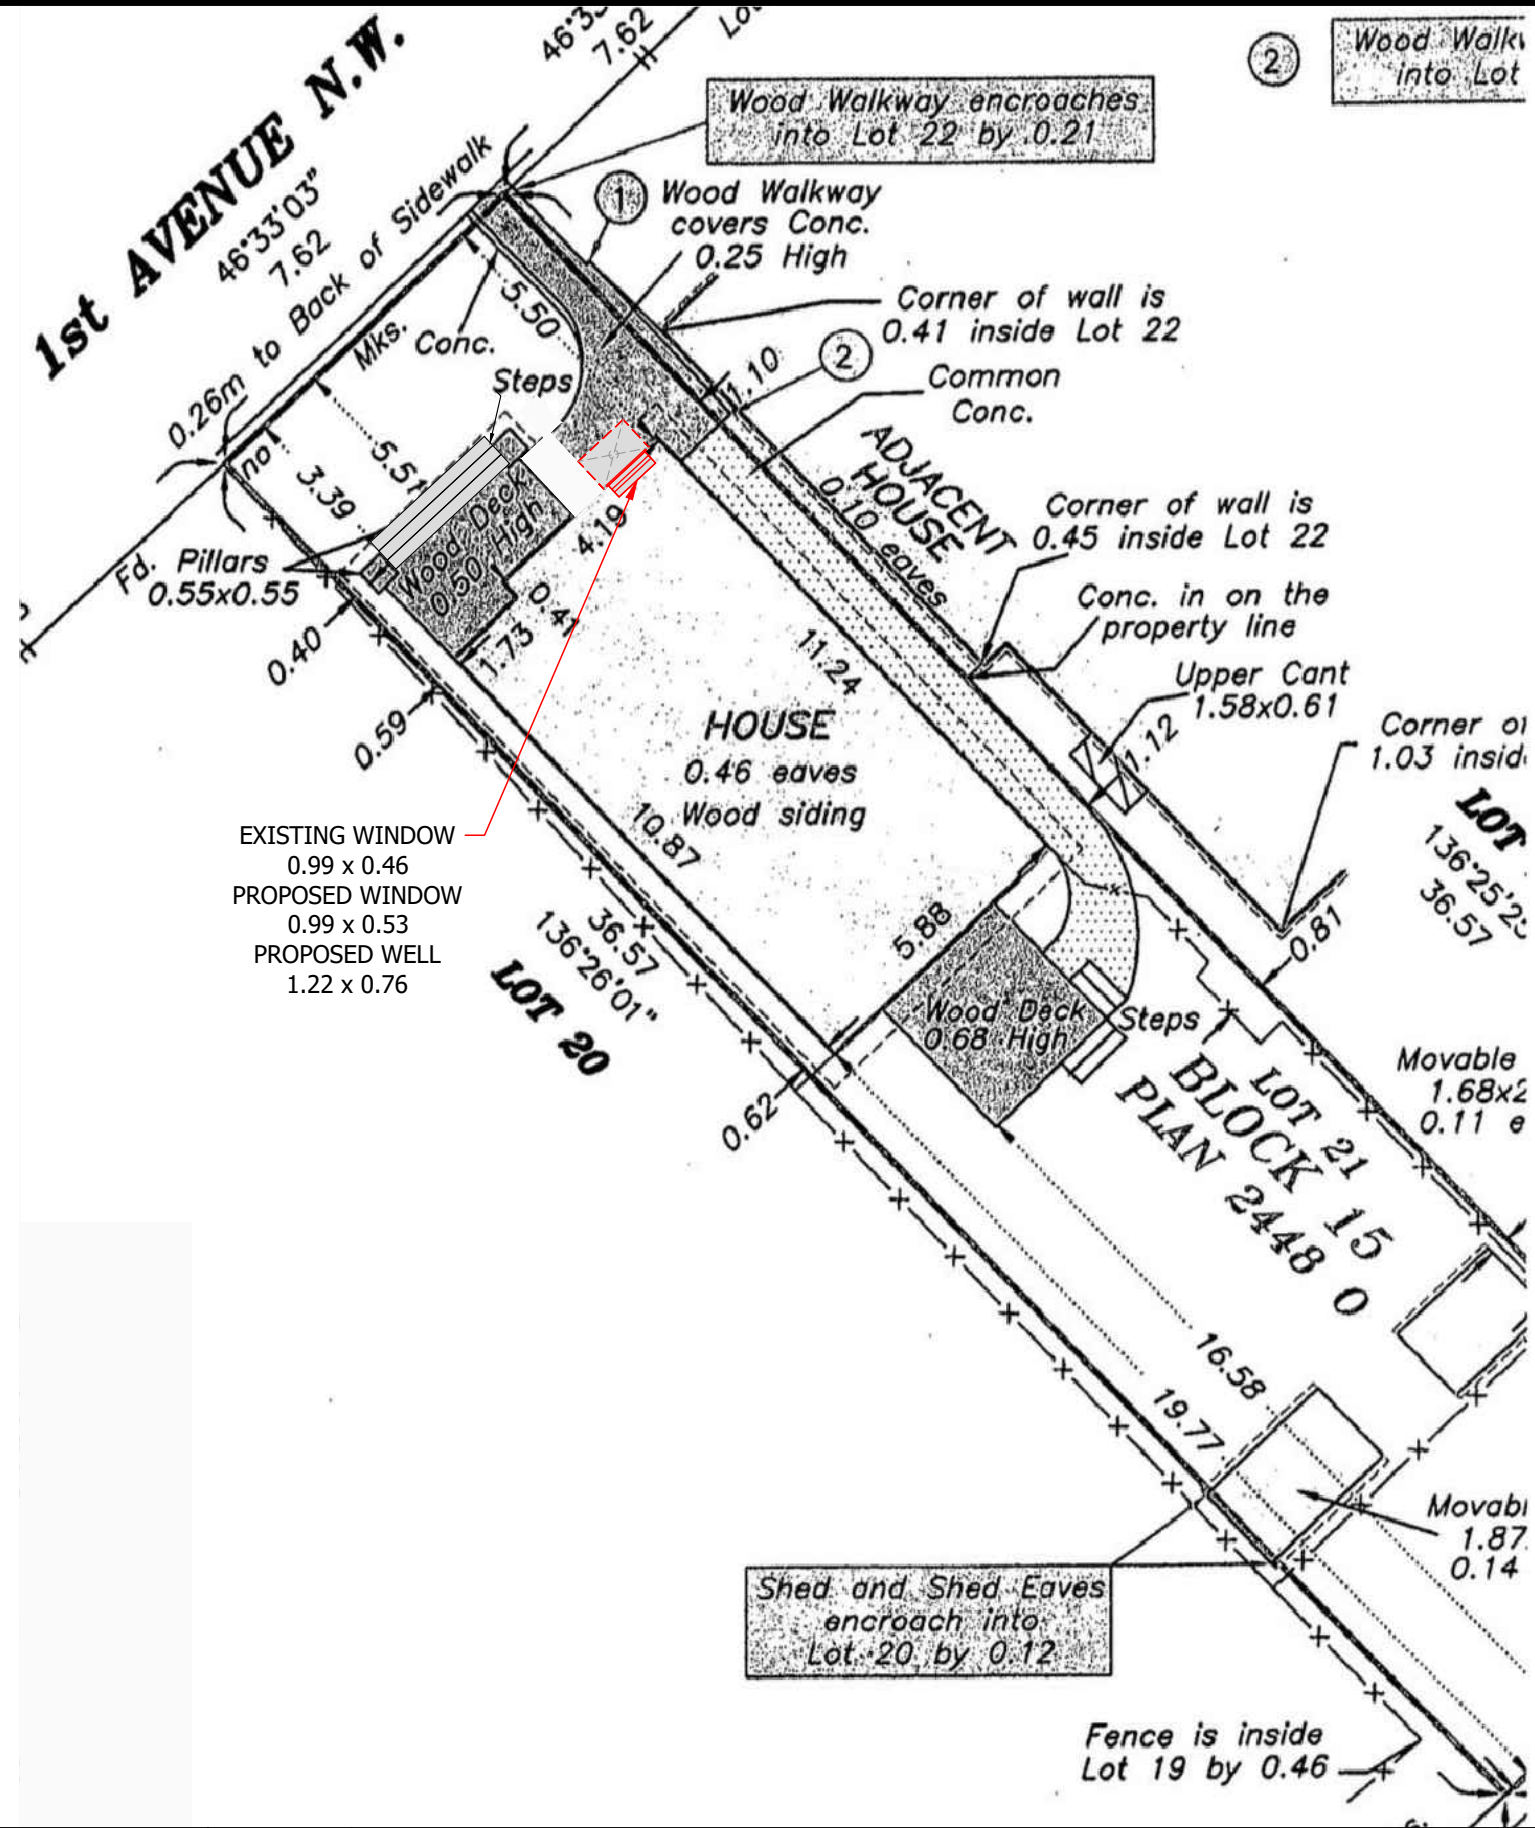

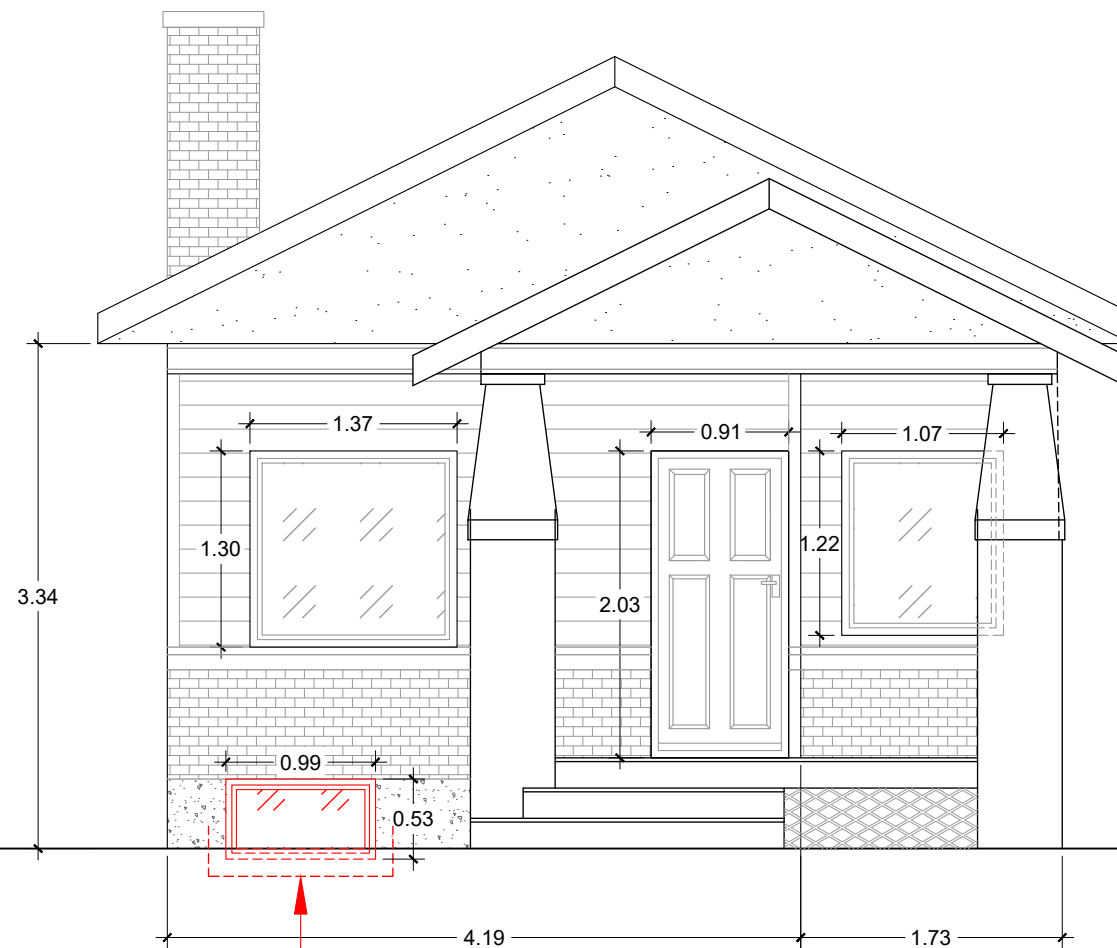

EXISTING WINDOW
0.99 x 0.46
PROPOSED WINDOW
0.99 x 0.53
PROPOSED WELL
1.22 x 0.76

A-3

PROJECT:
1007 1 Ave NW,
Calgary, AB T2N 0A8

DRAWN BY:
IL
DATE:
2026-03-11

TITLE DRAWING:
FRONT ELEVATION (Proposed Window Enlargement)
Scale: 1:50*All measurements are in meters or as noted.

PROJECT SCOPE	

THIS DRAWING IS COPYRIGHT AND THE EXCLUSIVE PROPERTY OF THE DESIGNER. THIS DRAWING MUST NOT BE SCALED. THE GENERAL CONTRACTOR SHALL VERIFY ALL DIMENSIONS, DATUMS AND LEVELS PRIOR TO THE COMMENCEMENT OF WORK. THE GENERAL CONTRACTOR SHALL VERIFY ALL CODE COMPLIANCES. ALL ERRORS AND OMISSIONS SHALL BE REPORTED IMMEDIATELY TO THE DESIGNER.

