

ISSUED FOR		
9	2018-08-03	ISSUED FOR TP1
10	2018-09-12	ISSUED FOR TP1 - PARKADE R1
11	2018-09-17	ISSUED FOR PRICING - BUILDING ENVELOPE
12	2018-09-19	ISSUED FOR PRICING - INTERIOR PARTITIONS
13	2018-10-24	ISSUED FOR PROPOSED REVISED SITE PLAN
14	2018-10-26	ISSUED FOR DIMENSIONS TO PROPERTY LINES
15	2018-10-31	ISSUED FOR PRICING - ENVELOPE COORDINATION
16	2018-12-04	ISSUED FOR ENVELOPE CSLT REVIEW
17	2018-12-21	ISSUED FOR BELOW GRADE CODE REVIEW
18	2018-12-21	ISSUED FOR ACOUSTIC REVIEW
19	2019-01-10	PARTIAL PERMIT - BELOW GRADE FOOTINGS & FOUNDATIONS
20	2019-01-22	ARCHITECTURAL PAGE TURN
21	2019-02-01	ISSUED FOR BID - TP2
22	2019-04-05	ISSUED FOR CONSOLIDATION - TP2 - BELOW GRADE
23	219-05-31	ISSUED FOR CONSOLIDATION - TP2 - ABOVE GRADE

CONFORMANCE DOCUMENTS DISCLAIMER

Conformance Documents consist of modified Specifications and Drawings and include a compilation of changes made to the Bid Documents arising from addenda, bid revisions and other negotiated changes (if any) for the phase of Work identified in the Title Block. Conformance Documents are substantially consistent with the Contract Documents for the identified phase of Work, which consist of the original Bid Documents, addenda and bid revisions. Contract Documents will be used for interpretation where any differences between Conformance Documents and Contract Documents occur.

METRIC

THIS DRAWING IS COPYRIGHTED AND MUST NOT BE USED, REPRODUCED, OR REVISED WITHOUT WRITTEN PERMISSION. VERIFY DIMENSIONS. DO NOT SCALE THIS DRAWING.

REPORT INCONSISTENCIES AND OMISSIONS TO THE CONSULTANT FOR CLARIFICATION BEFORE COMMENCING WITH THE WORK. DEVIATIONS FROM THE CONTRACT DOCUMENTS WITHOUT WRITTEN APPROVAL FROM THE CONSULTANT ARE SUBJECT TO CORRECTION AT THE CONTRACTOR'S EXPENSE.

ARCHITECT OF RECORD
DIALOG
200, 104 - 11 AVENUE SE
CALGARY, T2G 0X0
Tel: 403.245.5501

DESIGN ARCHITECT
ARQUITECTONICA
104 - 5 AVENUE
NEW YORK, 10011
Tel: 212.254.2700

INTERIOR DESIGNER
CHL
7370 WOODBINE AVENUE #25
TORONTO, L3R 1A5
Tel: 905.473.3129




LANDSCAPE ARCHITECT
CLAUDE CORMIER ASSOCIATES INC. / IBI GROUP
1223 RUE DES CARRIERES A. MONTREAL, H2S 2B1 /
500, 611 MEREDITH RD. NE. CALGARY, T2E 2W5 Tel: 403-270-5600

STRUCTURAL ENGINEER
GLUTMAN-SIMPSON CONSULTING ENGINEERS
1661 WEST 5th AVE
VANCOUVER, V6J 1N5
Tel: 604.734.8922

MECHANICAL ENGINEER
REINBOLD ENGINEERING GROUP
110, 5910 CENTRE ST S.
CALGARY, T2H 0C1
Tel: 403.508.1039

ELECTRICAL ENGINEER
NEMETZ & ASSOCIATES
2009 W 4TH AVENUE
VANCOUVER, V6J 1N3
Tel: 604.738.6922

CIVIL ENGINEER
SL ENGINEERING and LAND SERVICES LTD.
#1, 635 - 12 STREET SE
CALGARY, T2H 2K1
Tel: 403.791.3776

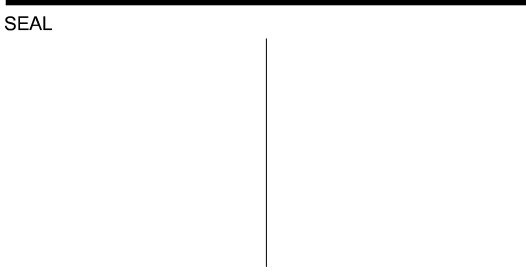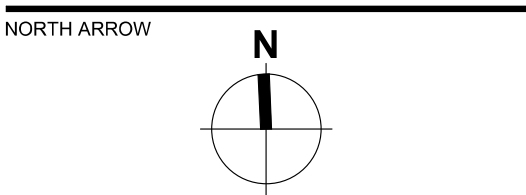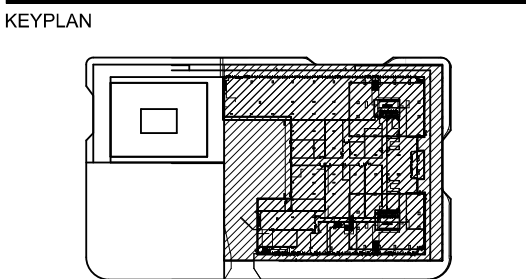

CURTIS BLOCK - TP2 - IFC - ABOVE GRADE

209 - 12th AVE. SE., CALGARY, AB., CANADA

SITE PLAN

DRAWN: Author
PLOT DATE: 5/30/2019 8:20:22 AM

CHECKED: Checker


A1.201

BID PACKAGE:
TP2-IFC-AG

REVISION:

DLG Project Number:
03774C

BM 360/03774C Curtis Block/DLG_03774C_AR_CTB_Ph1-Parkade.rvt

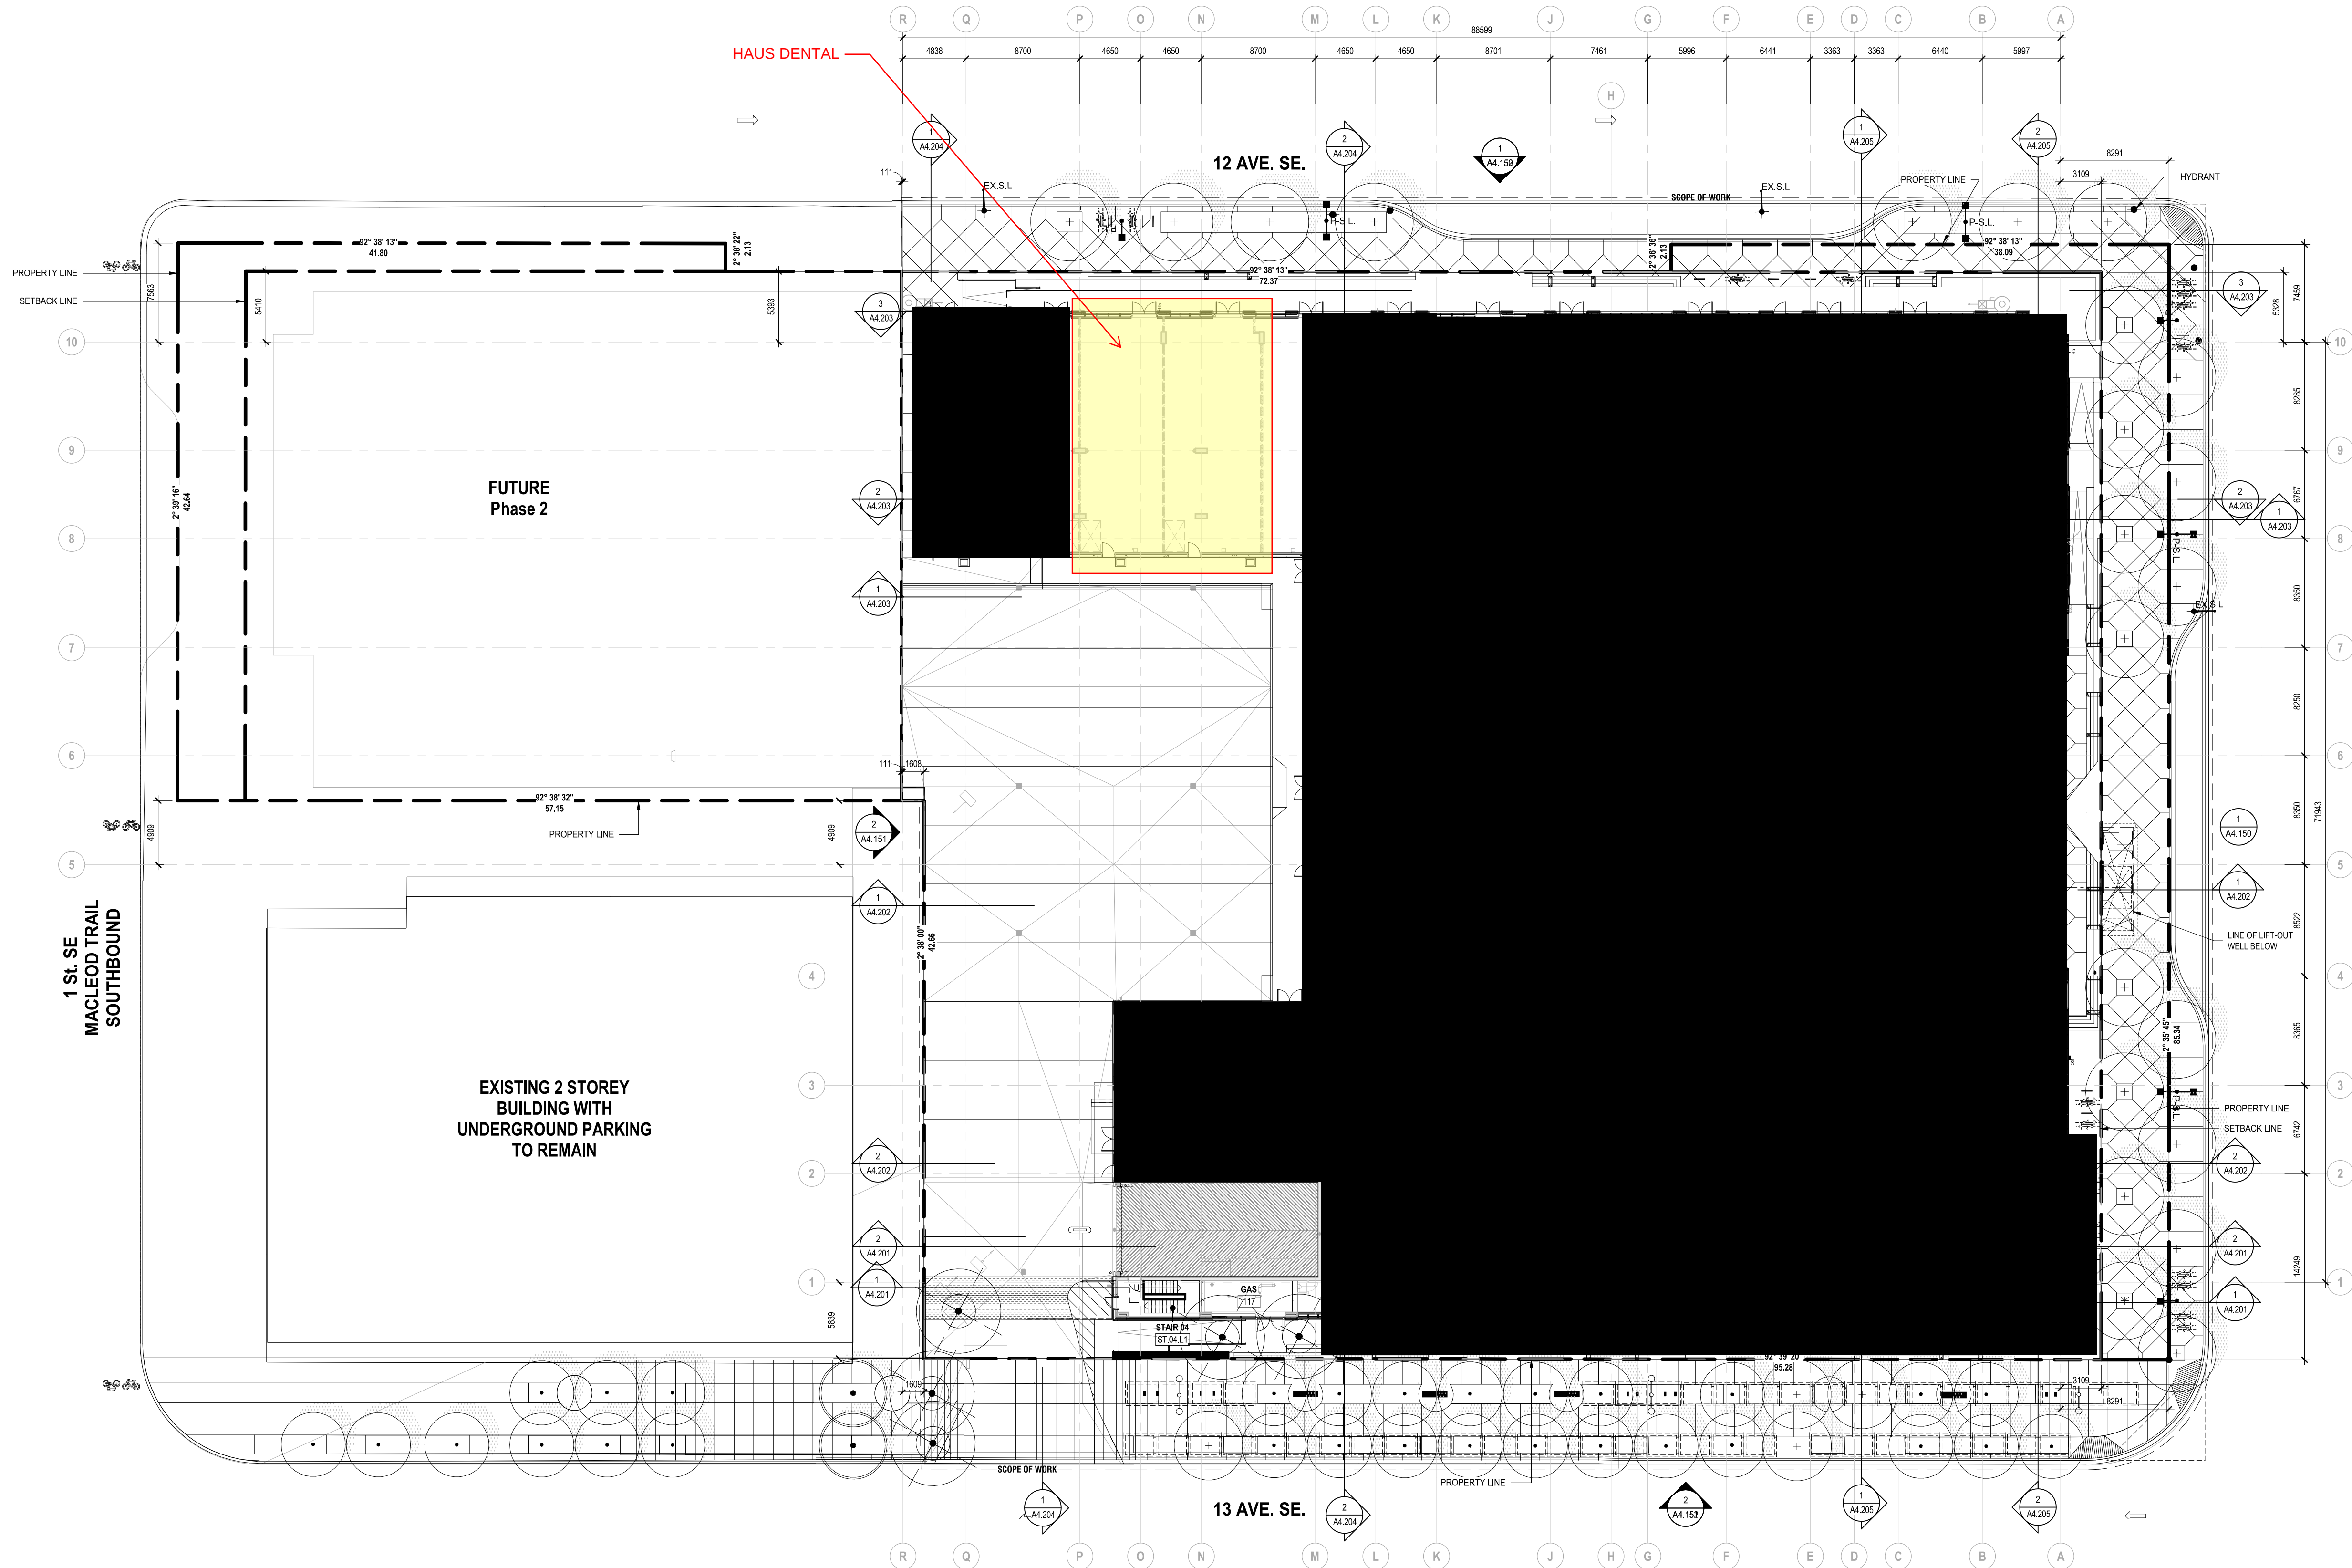

1 SITE PLAN
A1.201
SCALE: 1:200