




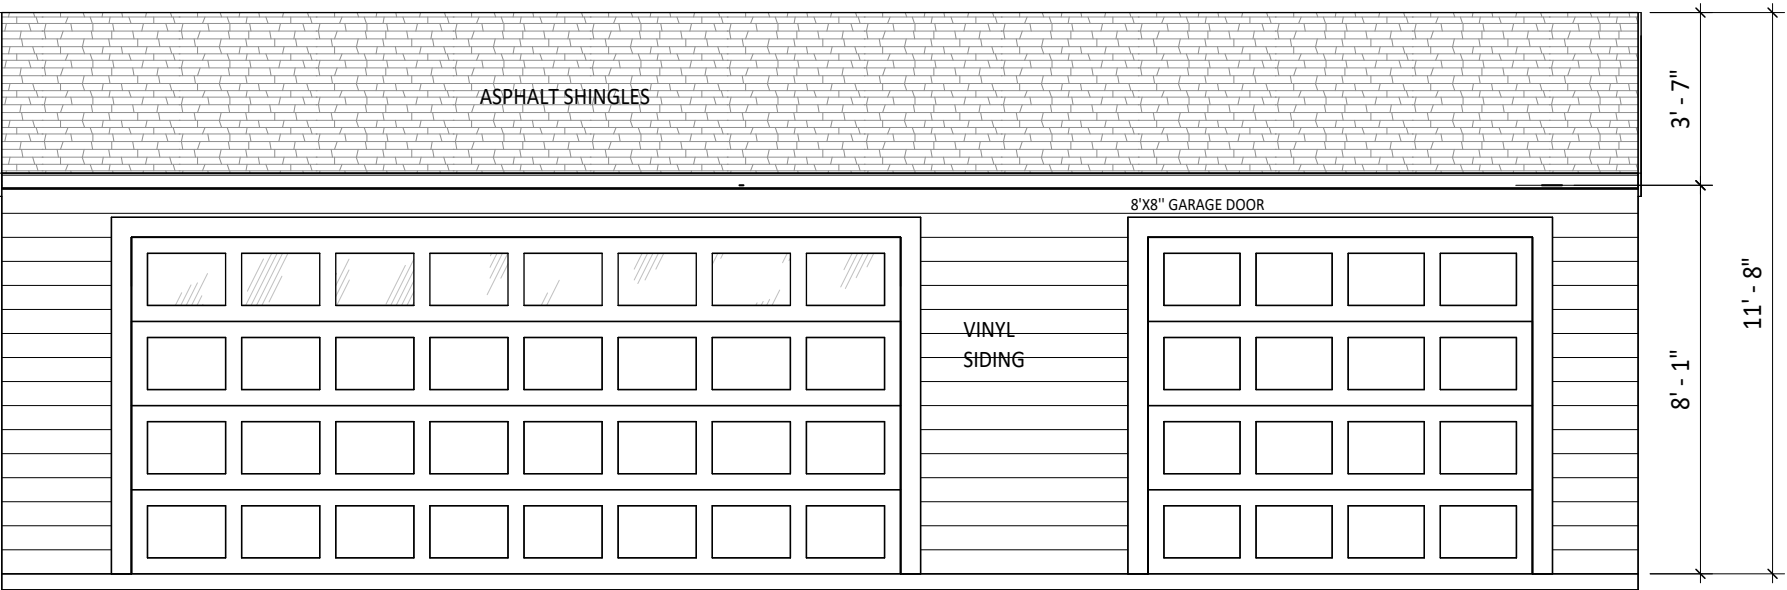


1 FRONT ELEVATION
1/4" = 1'-0"

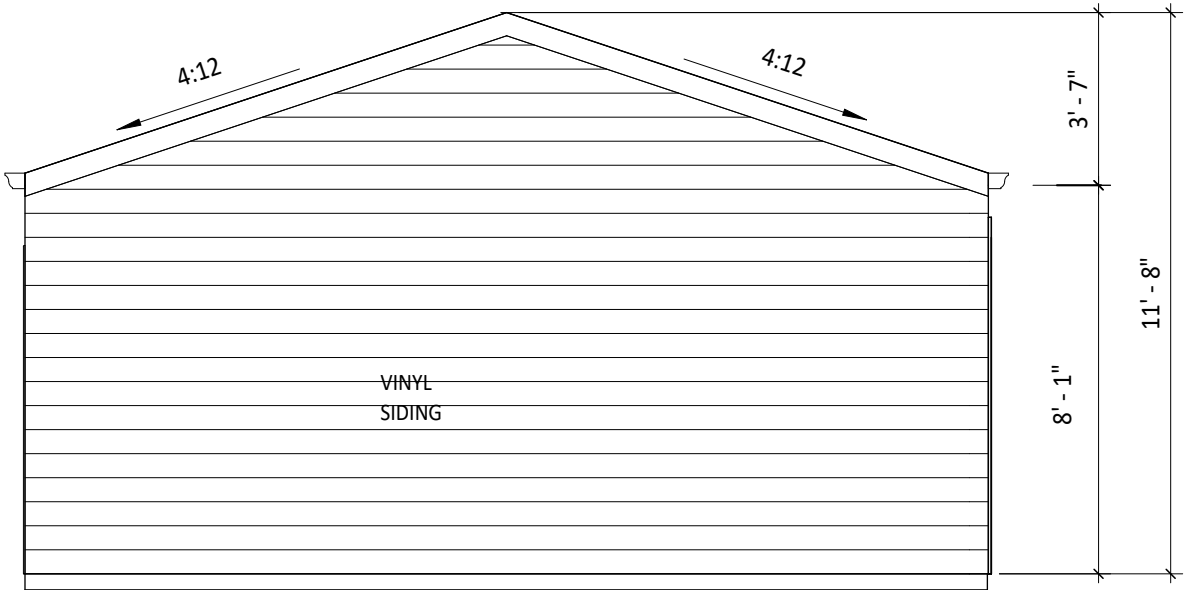

3 LEFT ELEVATION
1/4" = 1'-0"

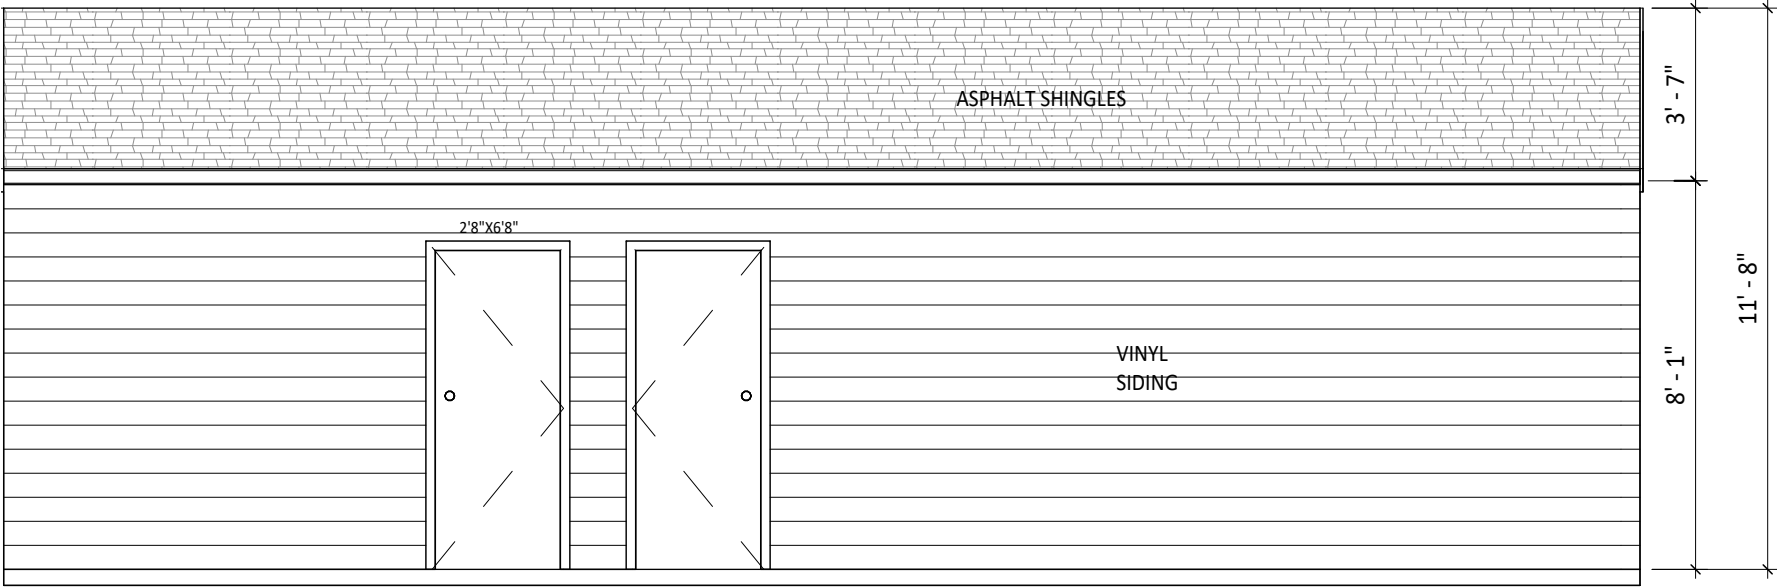

2 REAR ELEVATION
1/4" = 1'-0"

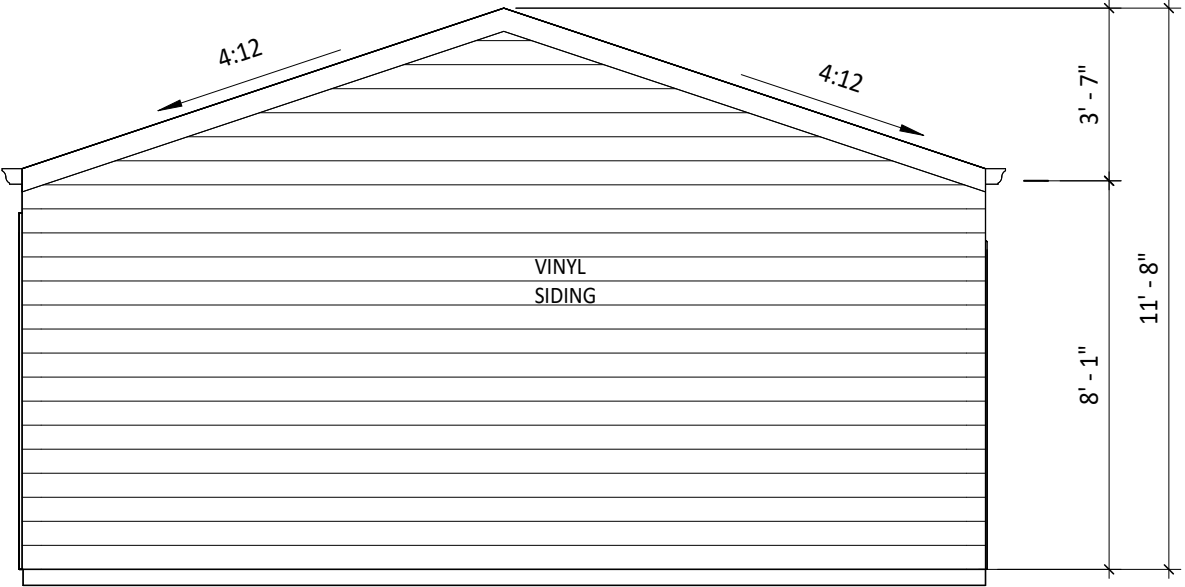

4 RIGHT ELEVATION
1/4" = 1'-0"



TUSHAR@RUDRADESIGNSCA.COM

+1 825-558-4074
+1 403-418-5291

DO NOT SCALE DRAWINGS.
DRAWINGS ARE TO BE READ IN CONJUNCTION WITH ALL
OTHER APPLICABLE CONSULTANT DRAWINGS
CONTRACTOR IS TO CONFIRM AND COORDINATE ALL
DETAILS WITH SITE CONDITIONS AND OTHER
CONSULTANT
DRAWINGS PRIOR TO STARTING CONSTRUCTION.

216 13 ST NE

NO.	ISSUES	DATE	ELEVATIONS	
			PROJECT NUMBER	-
			DRAWN BY	DM
			SCALE	1/4" = 1'-0"

A02