



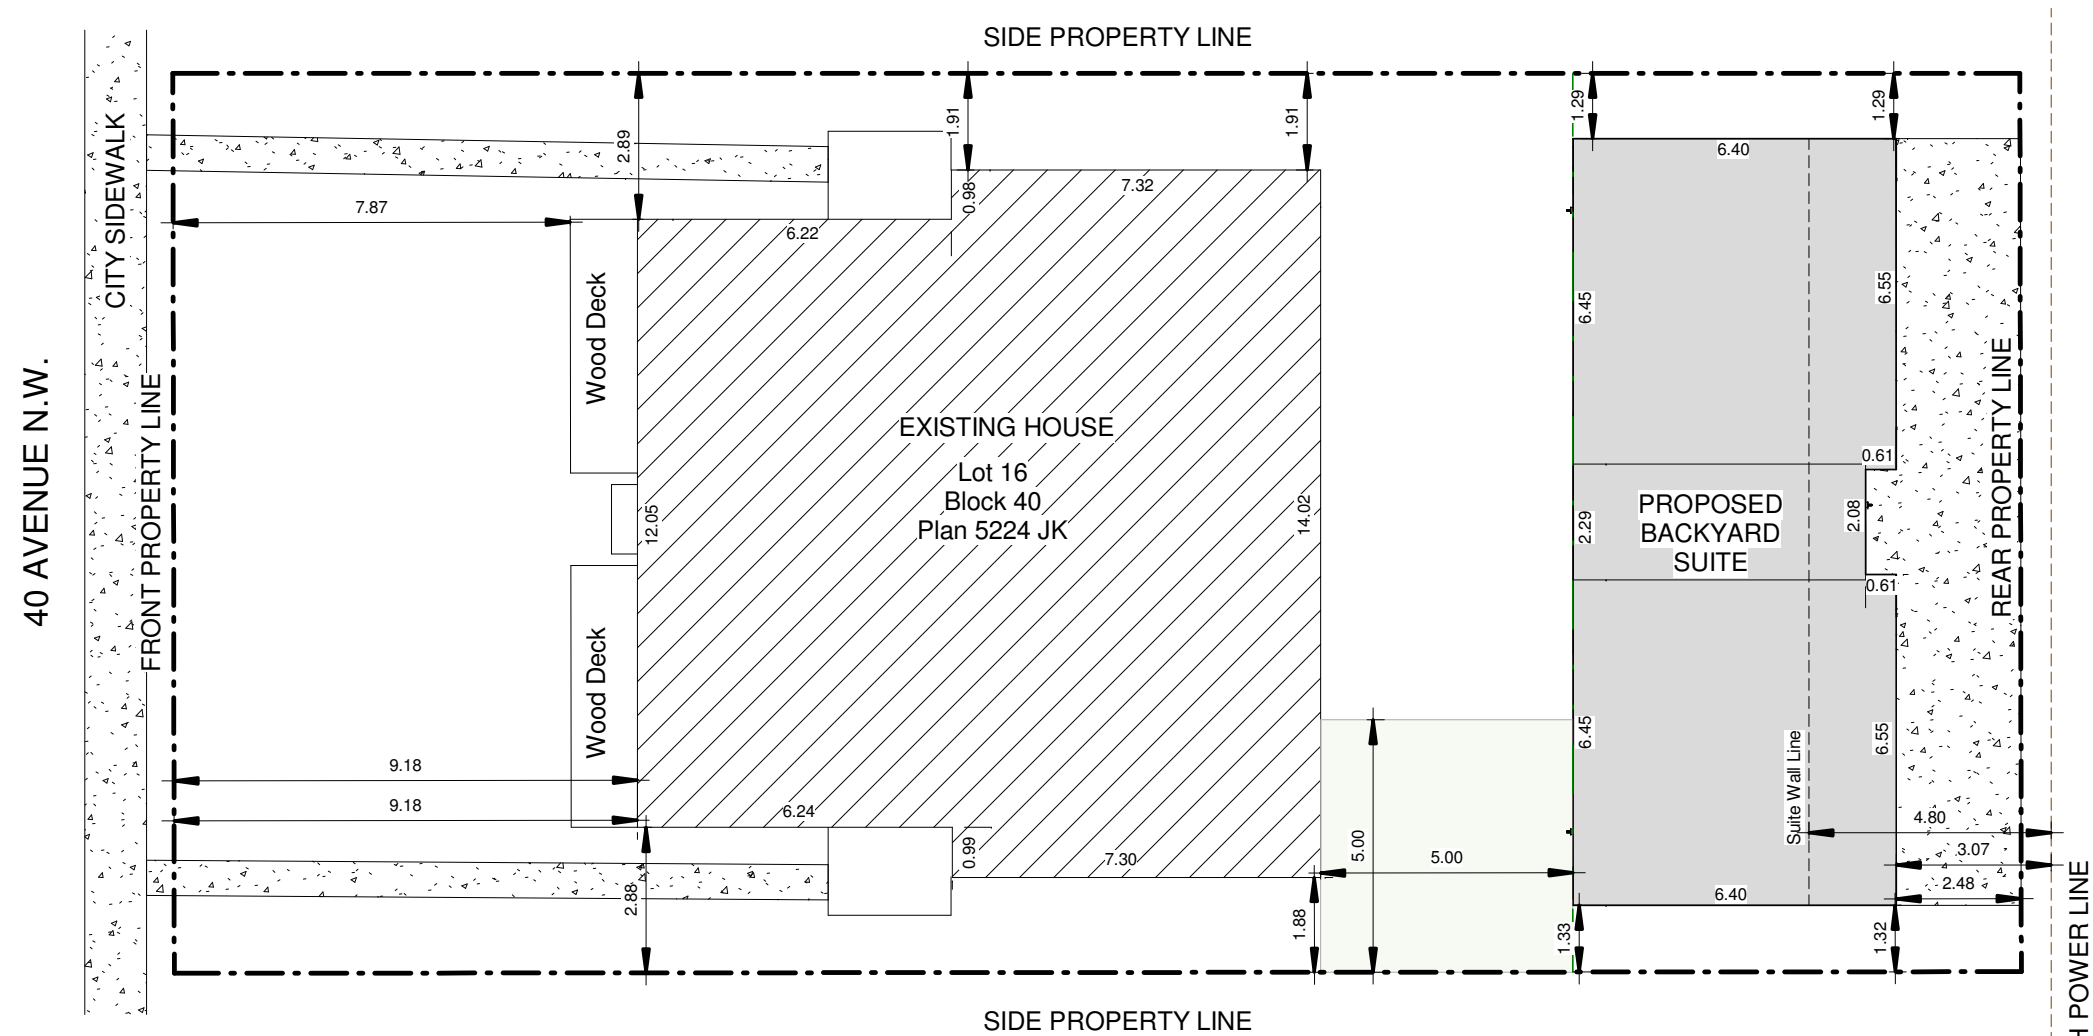


**MUNICIPAL ADDRESS**  
4230 40 Ave NW, Calgary, AB

|                 |     |          |    |                   |       |         |       |                                                   |           |         |                                                                                       |
|-----------------|-----|----------|----|-------------------|-------|---------|-------|---------------------------------------------------|-----------|---------|---------------------------------------------------------------------------------------|
| PERMIT NUMBERS: |     |          |    | SCALE<br>AS NOTED | DATE  |         | STAMP | PROJECT                                           | DRAWING   | DWG No. |  |
|                 |     |          |    | FILE              | DRAWN | CHECKED |       | Backyard Suite<br><br>4230 40 Ave NW, Calgary, AB | SITE PLAN | A001    |                                                                                       |
|                 |     |          |    |                   |       |         |       |                                                   |           |         |                                                                                       |
| DATE            | No. | REVISION | BY |                   |       |         |       |                                                   |           |         |                                                                                       |

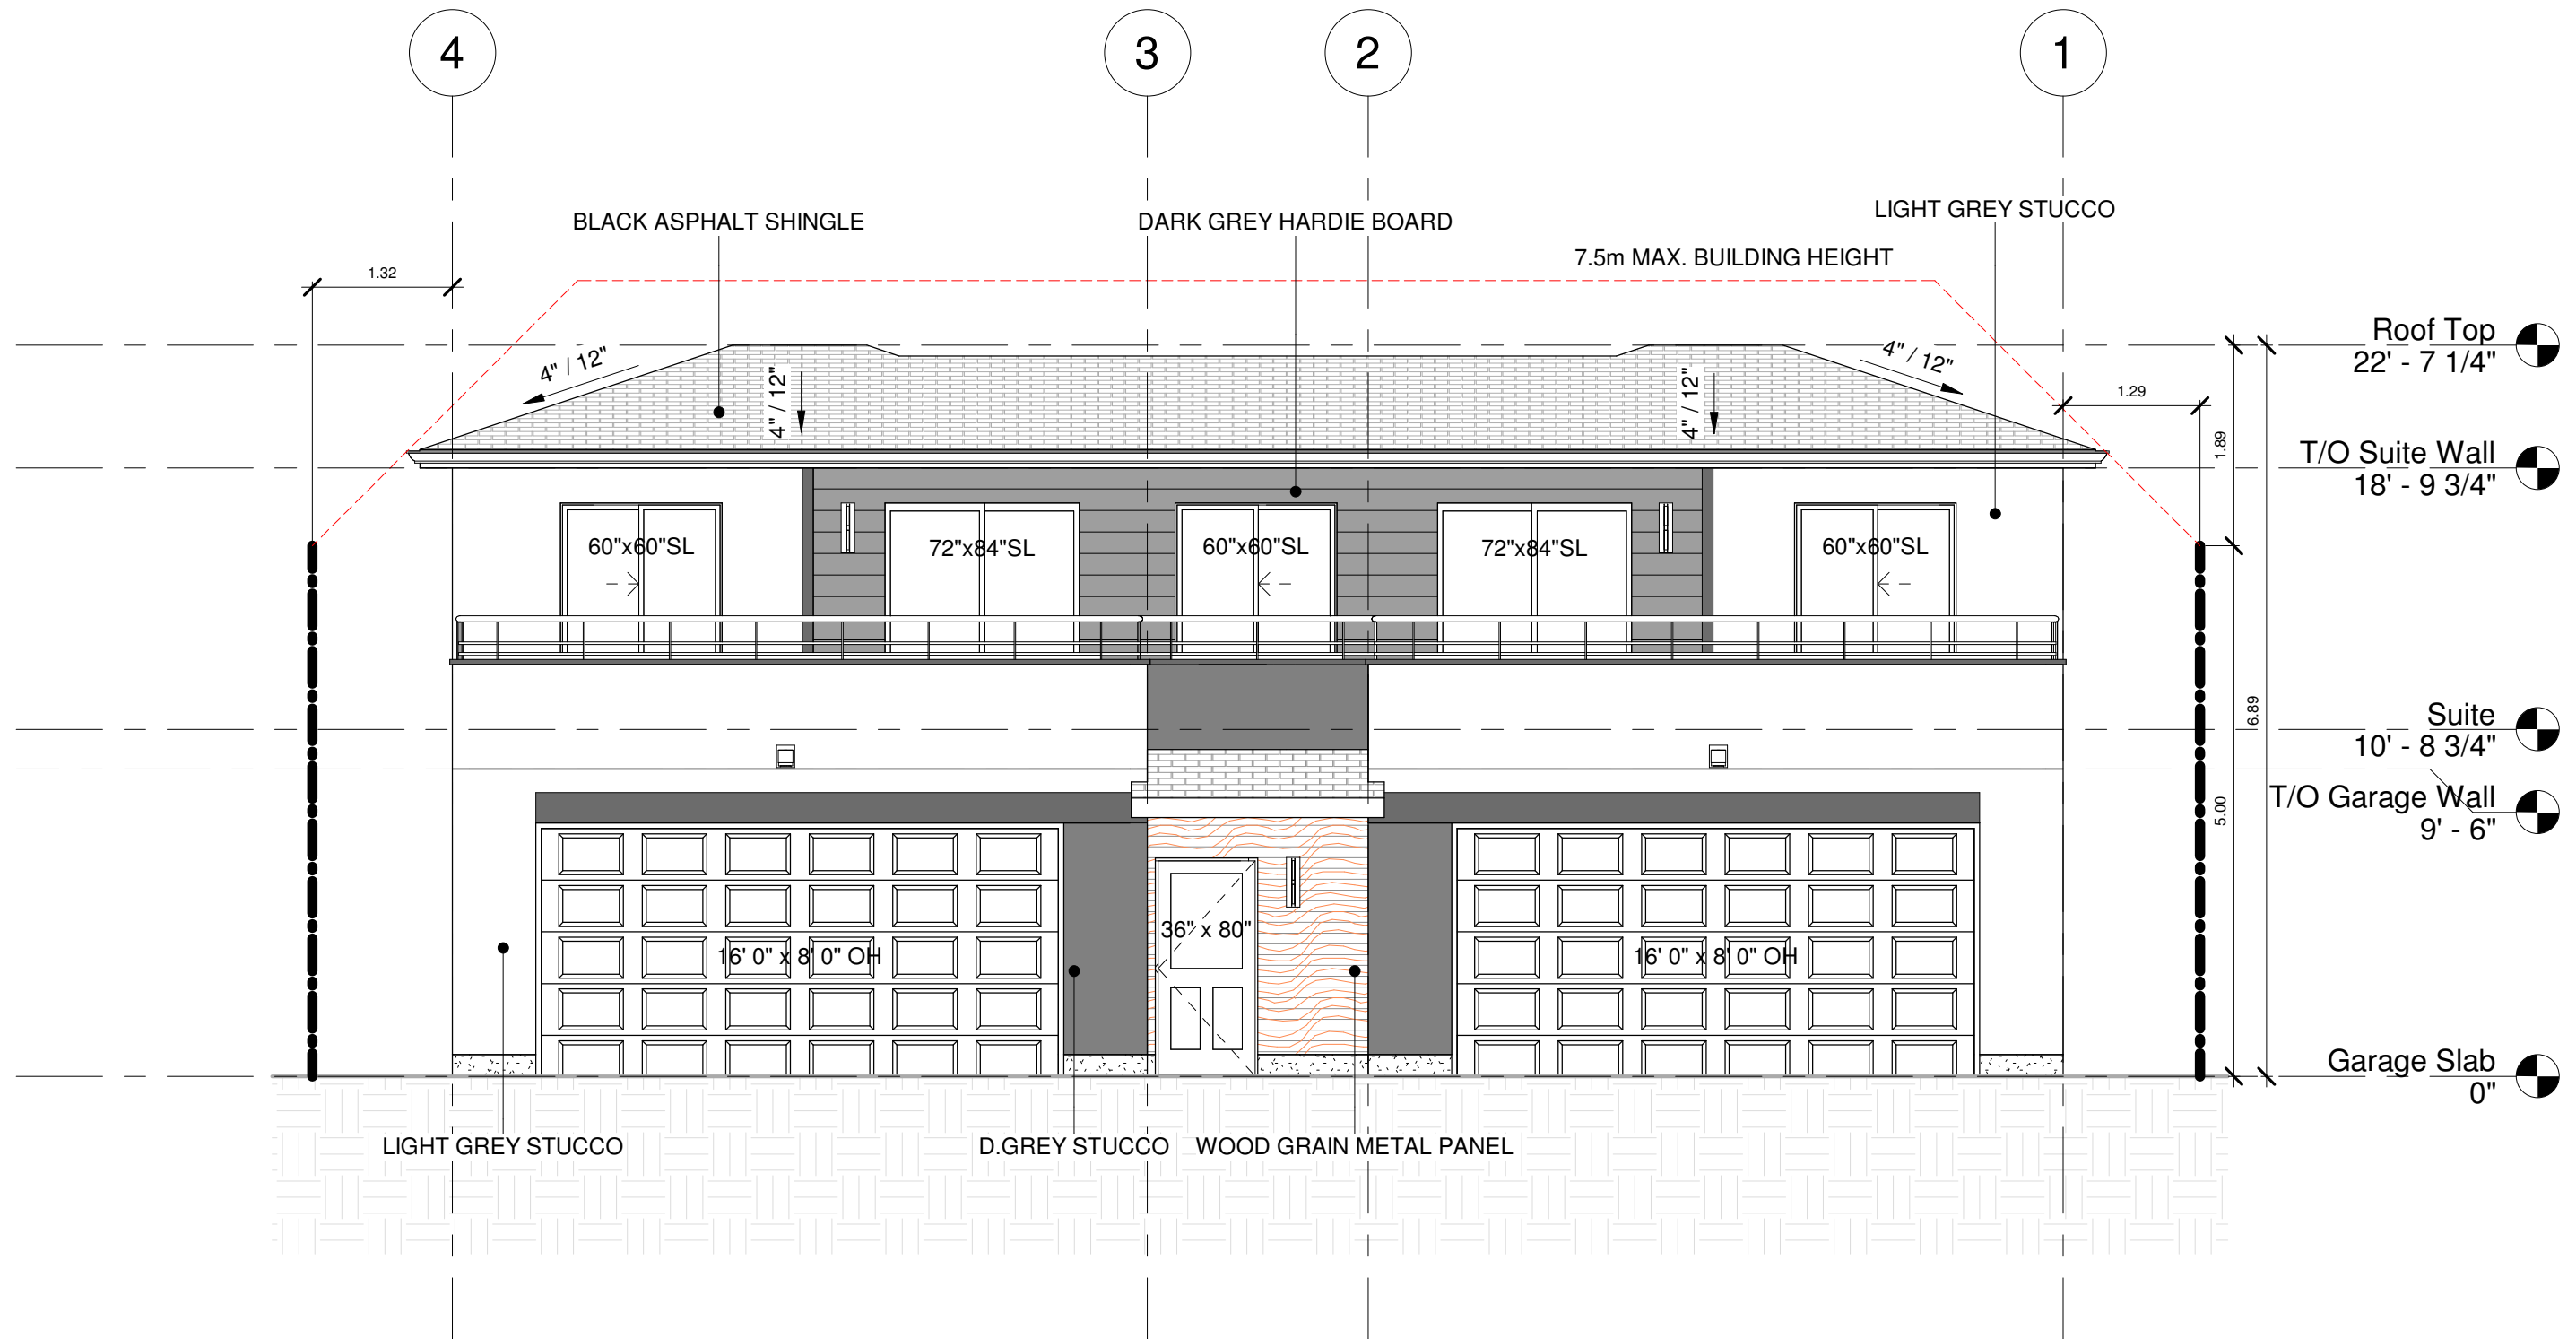


1 North Elevation  
3/16" = 1'-0"

|                 |     |          |    |                   |       |         |       |                                                   |                 |        |                                                                                       |
|-----------------|-----|----------|----|-------------------|-------|---------|-------|---------------------------------------------------|-----------------|--------|---------------------------------------------------------------------------------------|
| PERMIT NUMBERS: |     |          |    | SCALE<br>AS NOTED | DATE  |         | STAMP | PROJECT                                           | DRAWING         | DWG No |  |
|                 |     |          |    |                   |       |         |       | Backyard Suite<br><br>4230 40 Ave NW, Calgary, AB | NORTH ELEVATION | A201   |                                                                                       |
|                 |     |          |    | FILE              | DRAWN | CHECKED |       |                                                   |                 |        |                                                                                       |
| DATE            | No. | REVISION | BY |                   |       |         |       |                                                   |                 |        |                                                                                       |

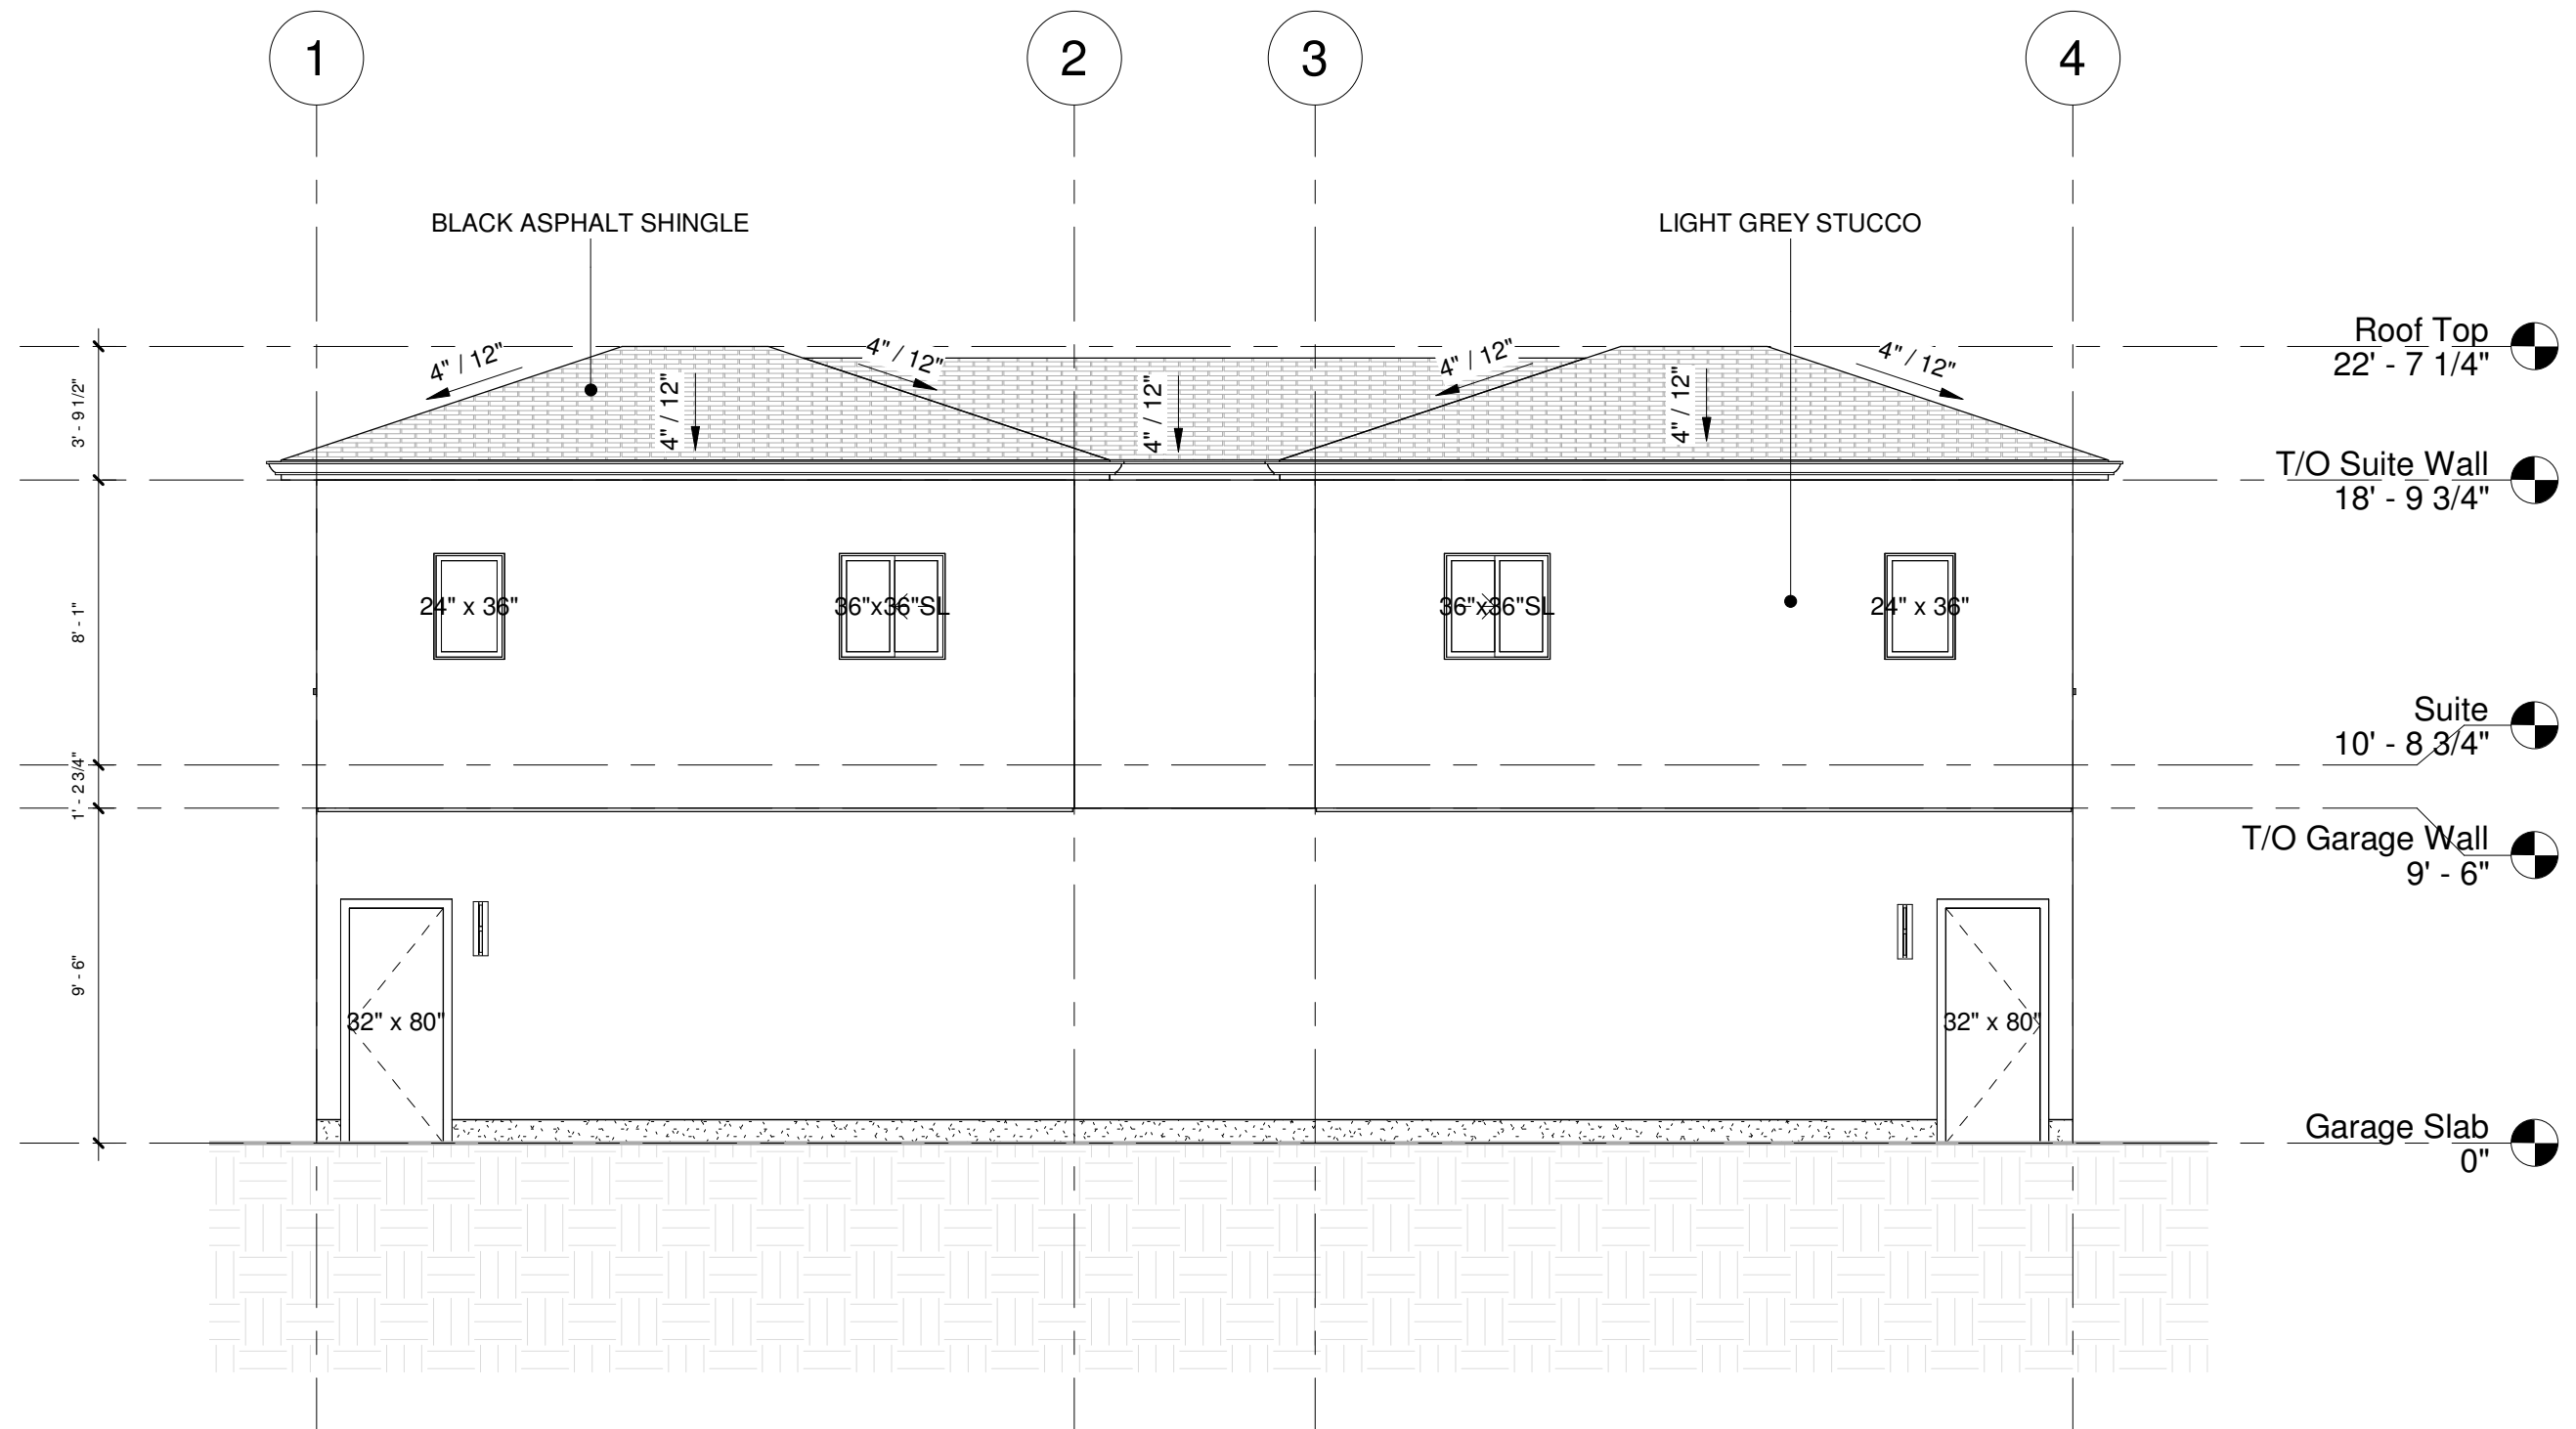

1 South Elevation  
3/16" = 1'-0"

| PERMIT NUMBERS: |     |          |    | SCALE<br>AS NOTED | DATE  |         | STAMP | PROJECT                     | DRAWING         | DWG No |
|-----------------|-----|----------|----|-------------------|-------|---------|-------|-----------------------------|-----------------|--------|
|                 |     |          |    |                   |       |         |       | Backyard Suite              | SOUTH ELEVATION | A202   |
| DATE            | No. | REVISION | BY | FILE              | DRAWN | CHECKED |       | 4230 40 Ave NW, Calgary, AB |                 |        |

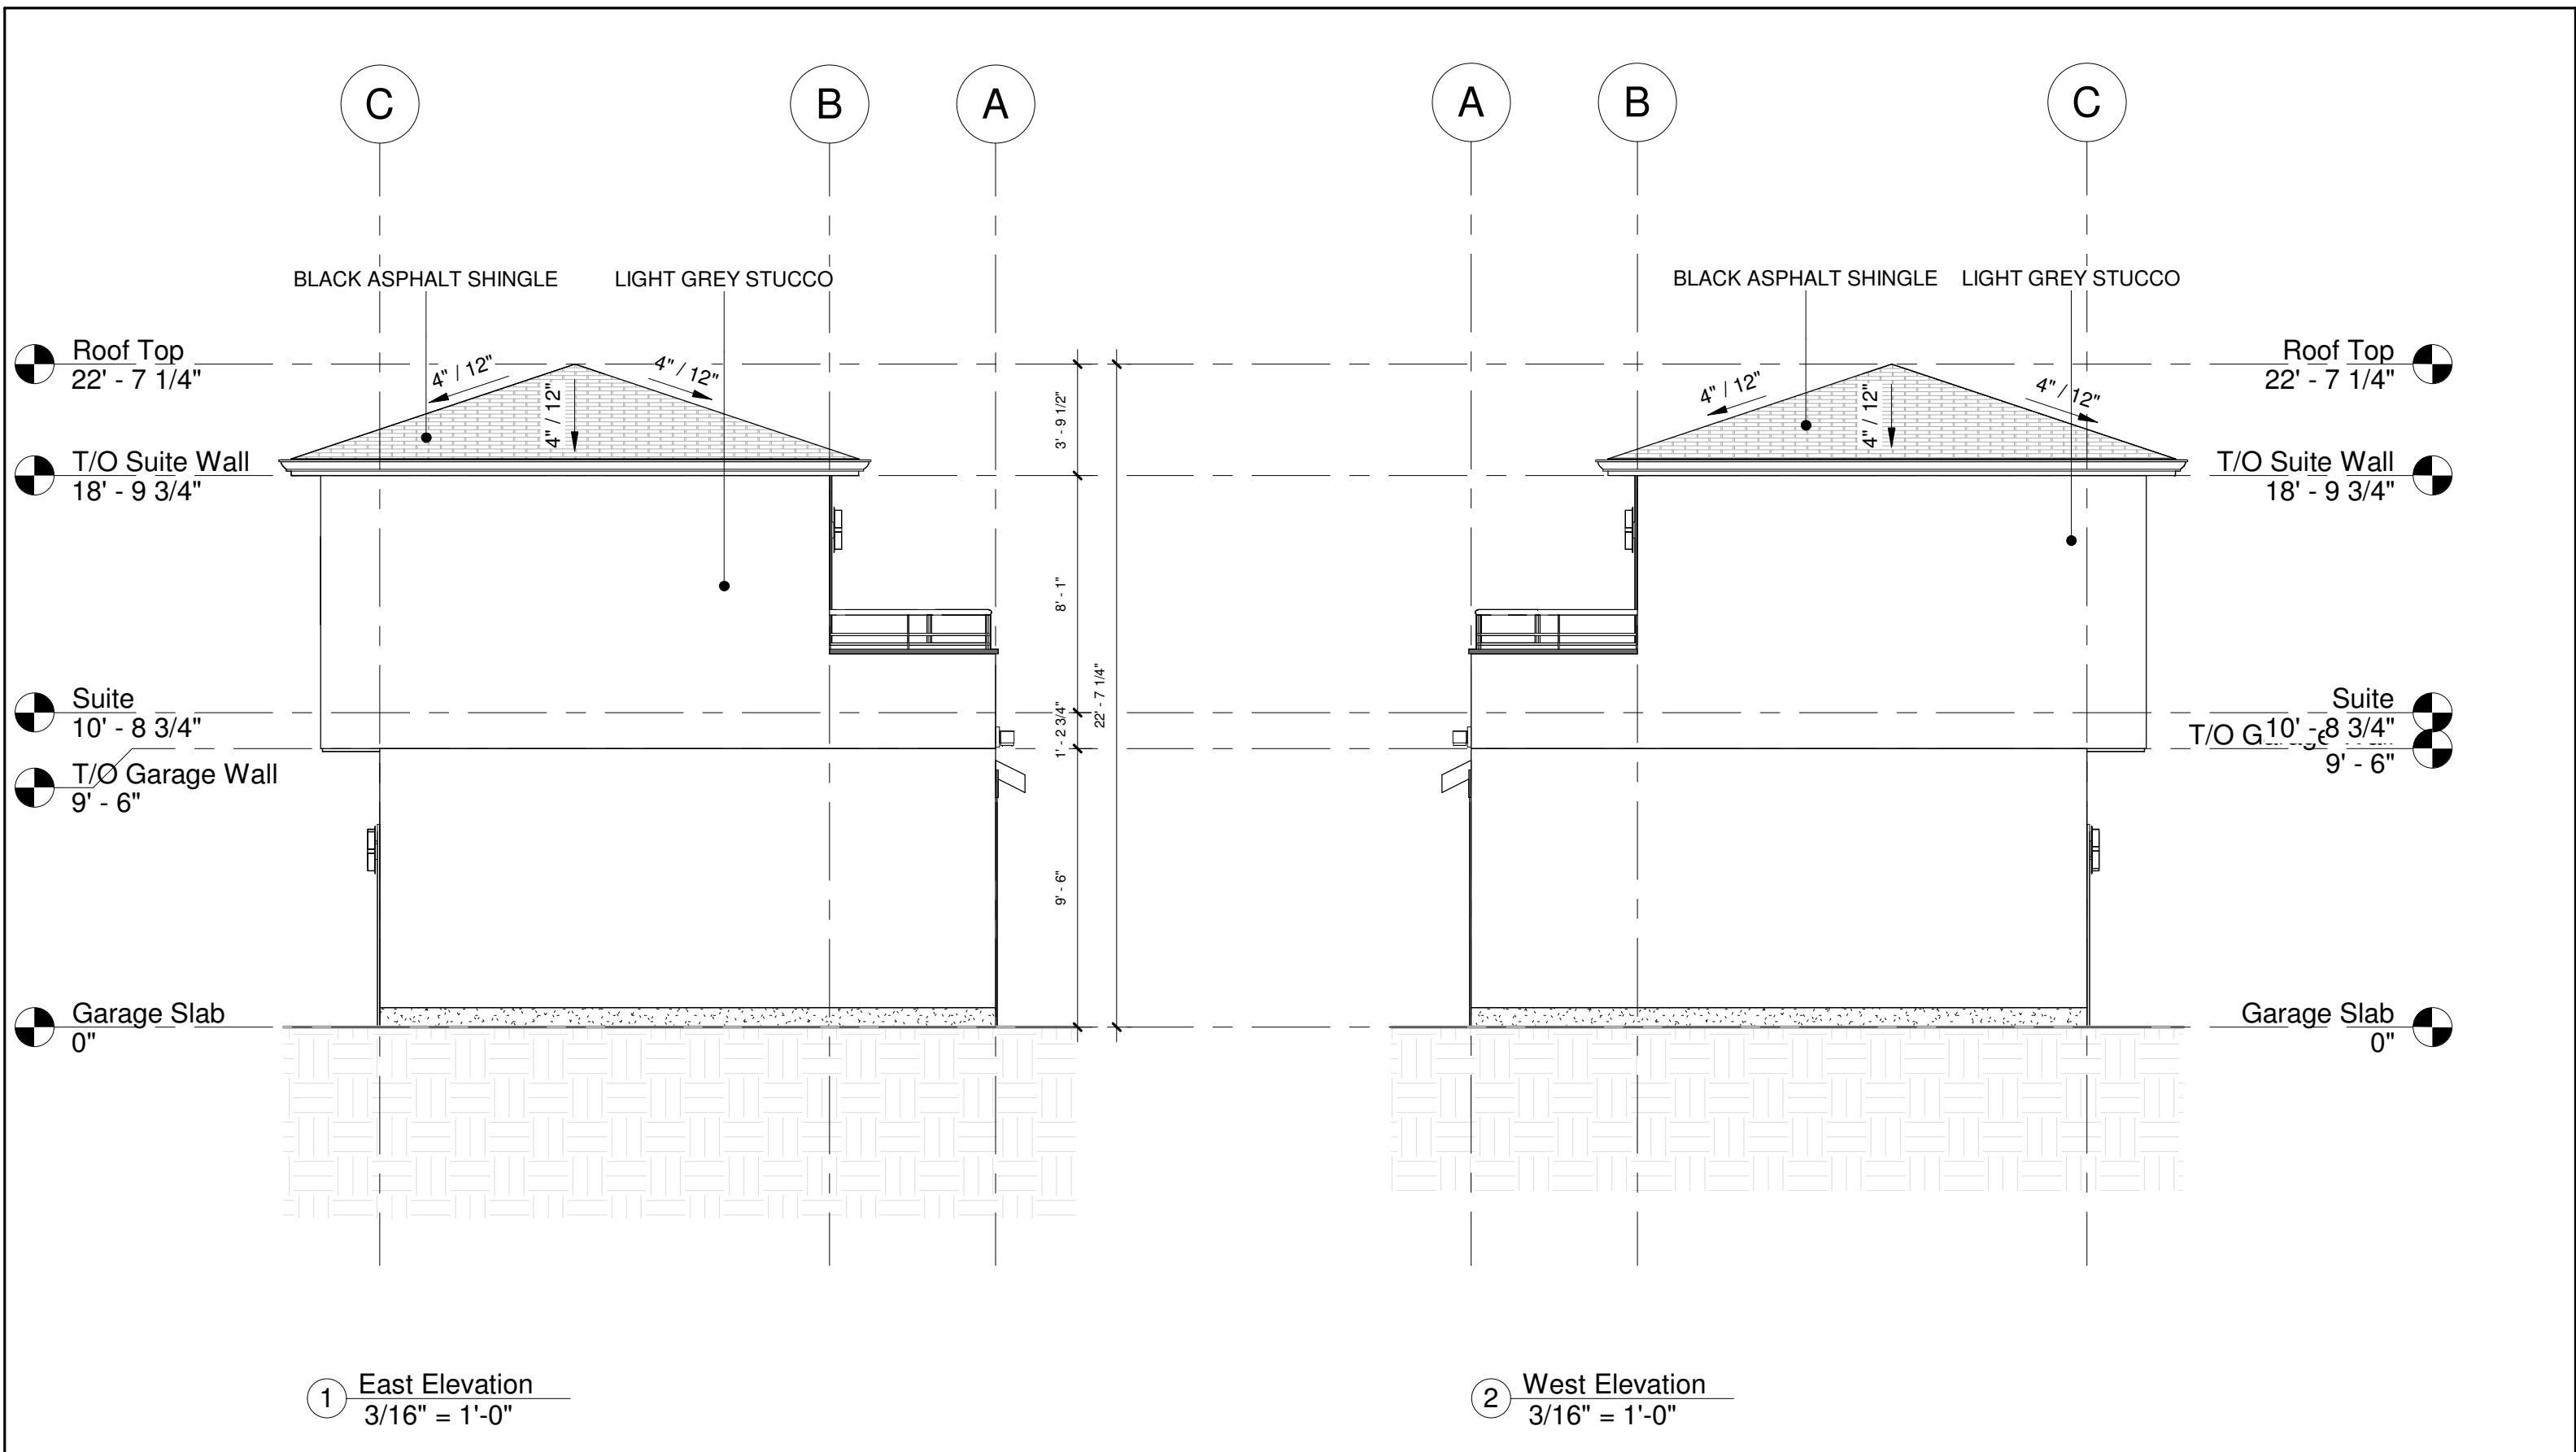

1 East Elevation  
3/16" = 1'-0"

2 West Elevation  
3/16" = 1'-0"

|                 |     |          |    |                   |       |         |       |                             |  |                        |  |        |  |
|-----------------|-----|----------|----|-------------------|-------|---------|-------|-----------------------------|--|------------------------|--|--------|--|
| PERMIT NUMBERS: |     |          |    | SCALE<br>AS NOTED | DATE  |         | STAMP | PROJECT                     |  | DRAWING                |  | DWG No |  |
|                 |     |          |    |                   |       |         |       | Backyard Suite              |  | EAST & WEST ELEVATIONS |  | A203   |  |
| DATE            | No. | REVISION | BY | FILE              | DRAWN | CHECKED |       | 4230 40 Ave NW, Calgary, AB |  |                        |  |        |  |