


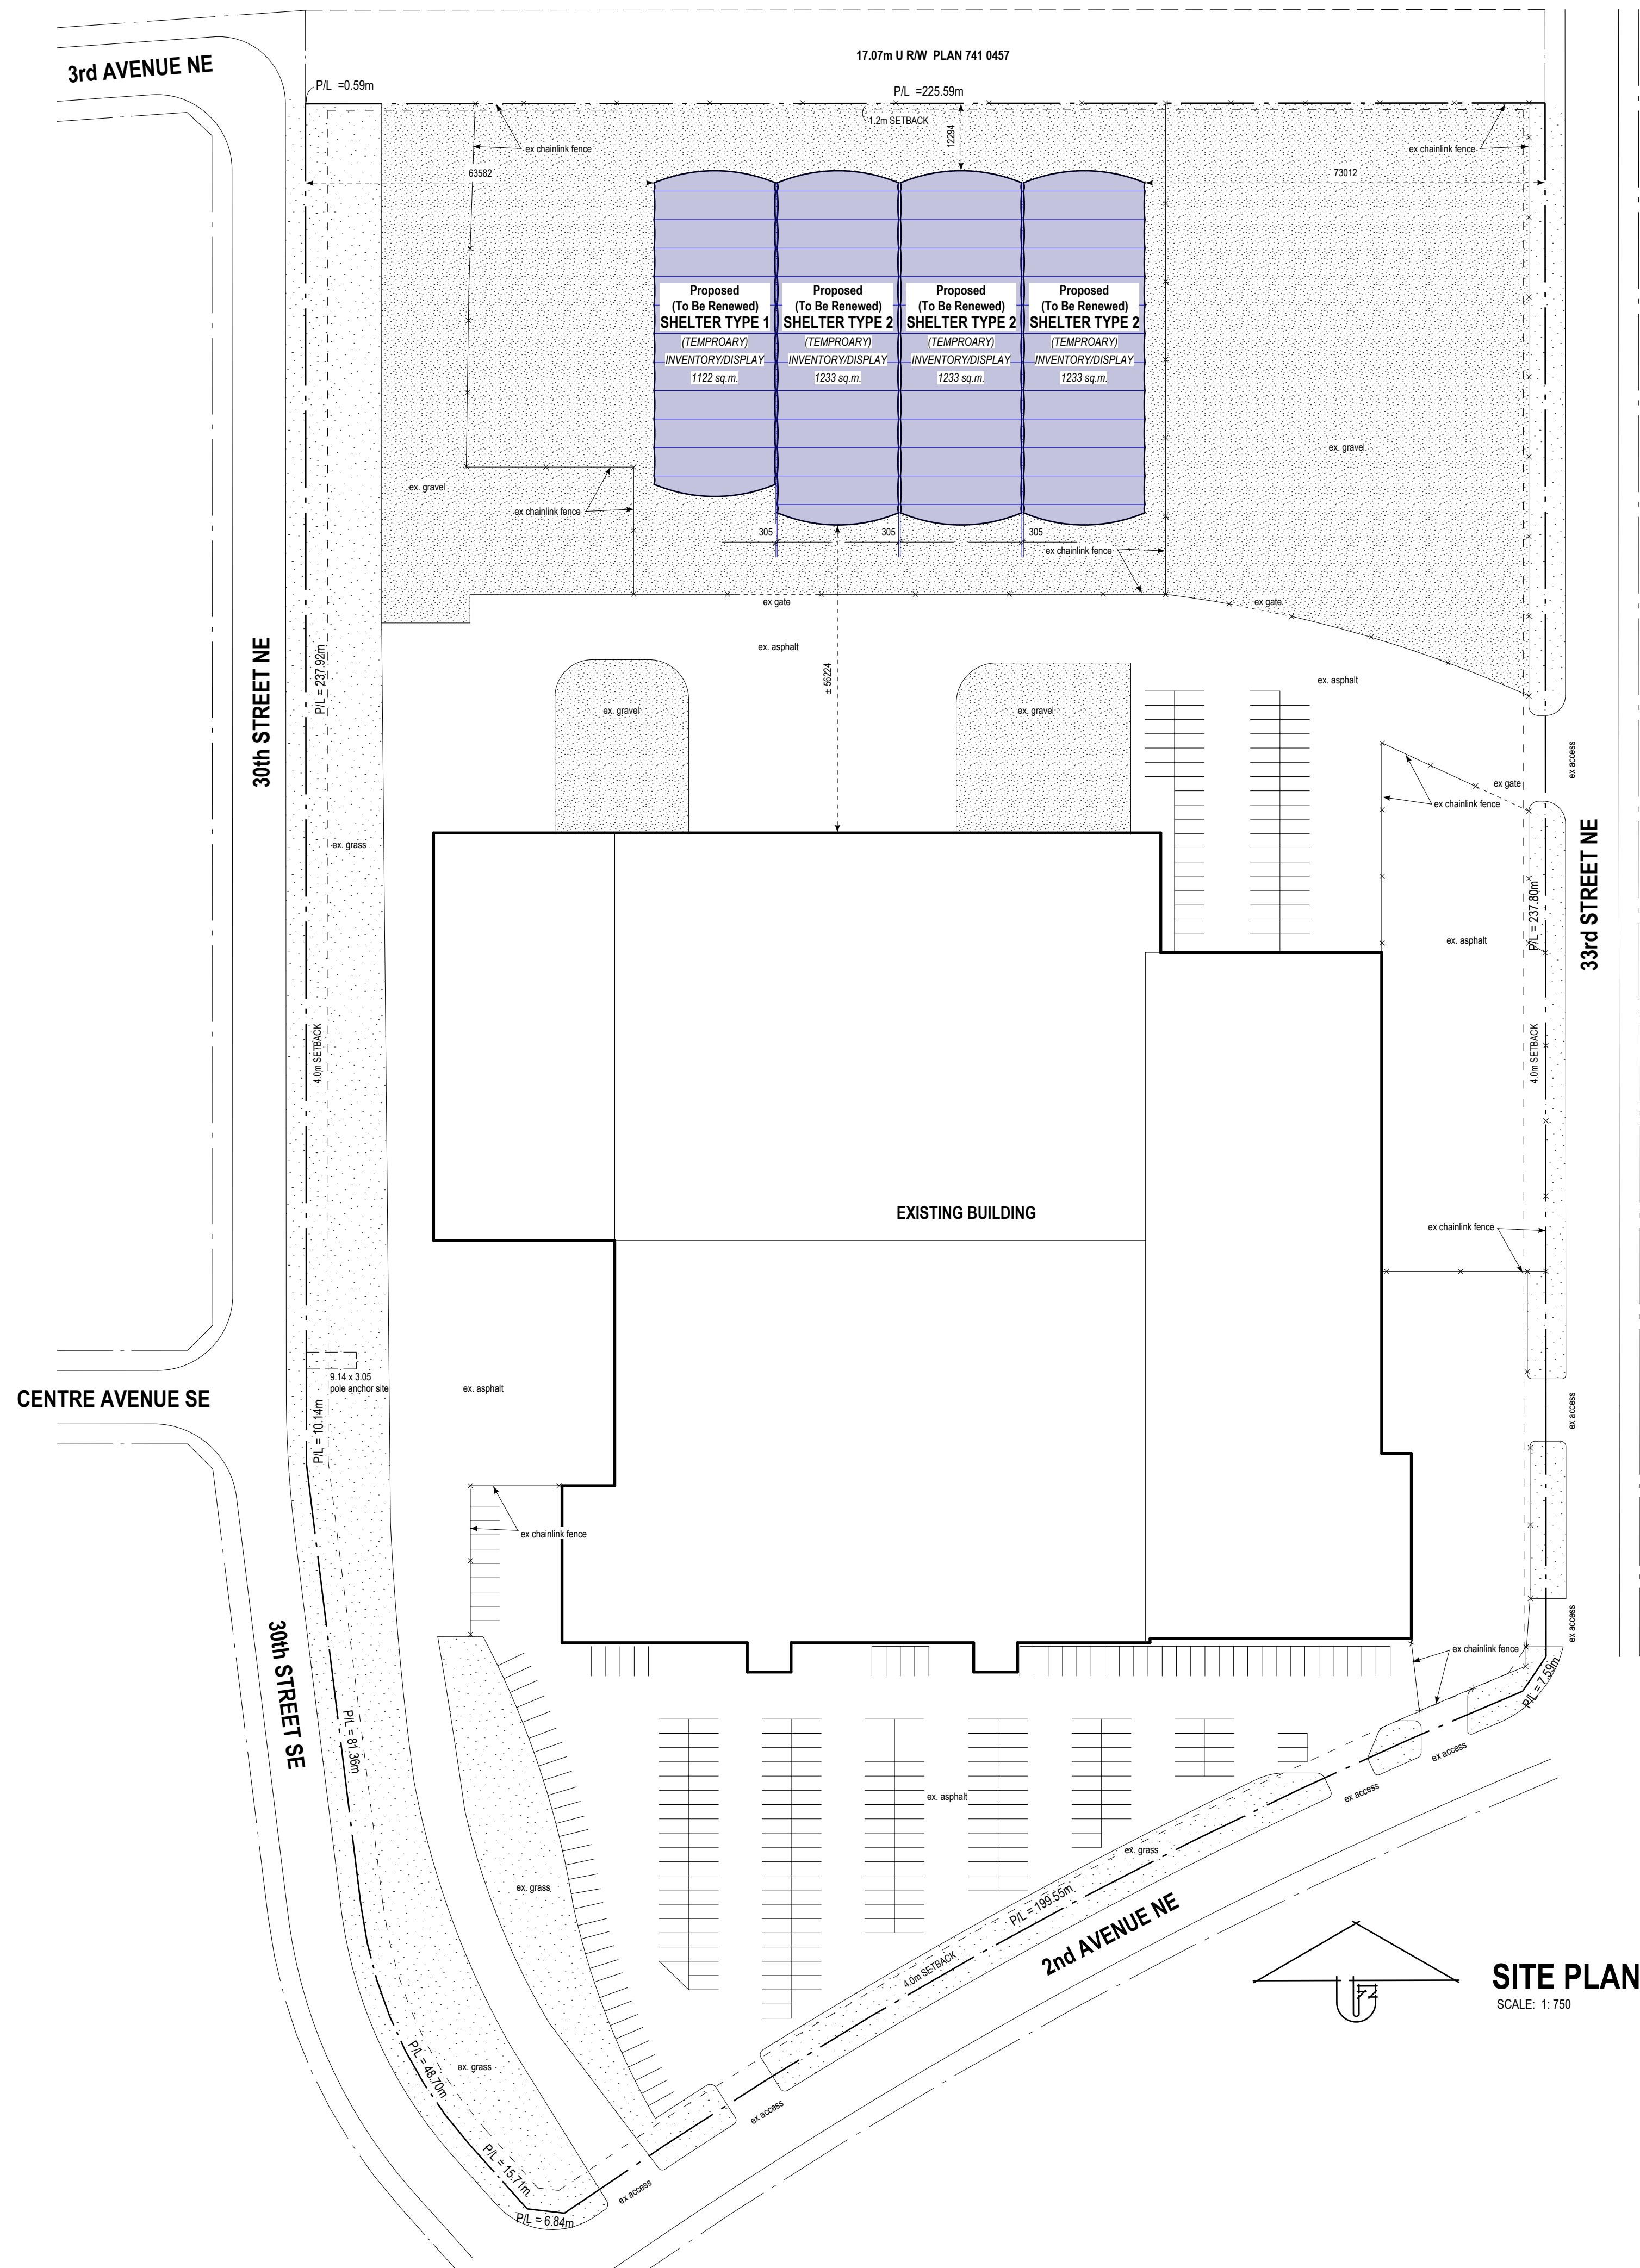

SITE INFORMATION	
MUNICIPAL ADDRESS: 229 33 STREET NE, CALGARY, AB	
LEGAL DESCRIPTION: BLOCK 33, PLAN 74 0455	
LAND-USE: I-G GENERAL INDUSTRIAL - LIGHT	
SITE AREA: 7,603 Ha (76,031 sq. m.)	
GROSS FLOOR AREA:	
EXISTING BUILDING:	± 23,250 sq. m.
PROPOSED HAIL SHELTER TYPE 1:	1,122 sq. m.
PROPOSED HAIL SHELTER TYPE 2 (x3):	3,699 sq. m.
	± 28,071 sq. m.
F.A.R.: 0.37	
PARKING	
EXISTING PARKING TO REMAIN AS IS	
LANDSCAPING	
EXISTING LANDSCAPING TO REMAIN AS IS	

ARCHITECTURAL:

 **Axiom**
Architecture Inc.

Calgary Office: 5917 1A Street SW. Calgary, AB, T2H 0G4
Ph. 403 253 2853 www.AxiomArch.ca

CLIENT:

STRUCTURAL:

MECHANICAL / ELECTRICAL:

PROJECT INFORMATION:

OFF-SITE TEMPORARY HAIL SHELTERS

FOR

STAMPEDE



229 33 STREET NE
CALGARY, ALBERTA

LEGAL DESCRIPTION: BLOCK 2, PLAN 741 0455

STAMPS:

[illegible]

DRAWING TITLE:

SITE PLAN & INFORMATION
SHELTER PLANS & ELEVATIONS

JOB NUMBER:	26-033
DATE:	APRIL 16, 2026
DRAWN BY:	CL

DP1