


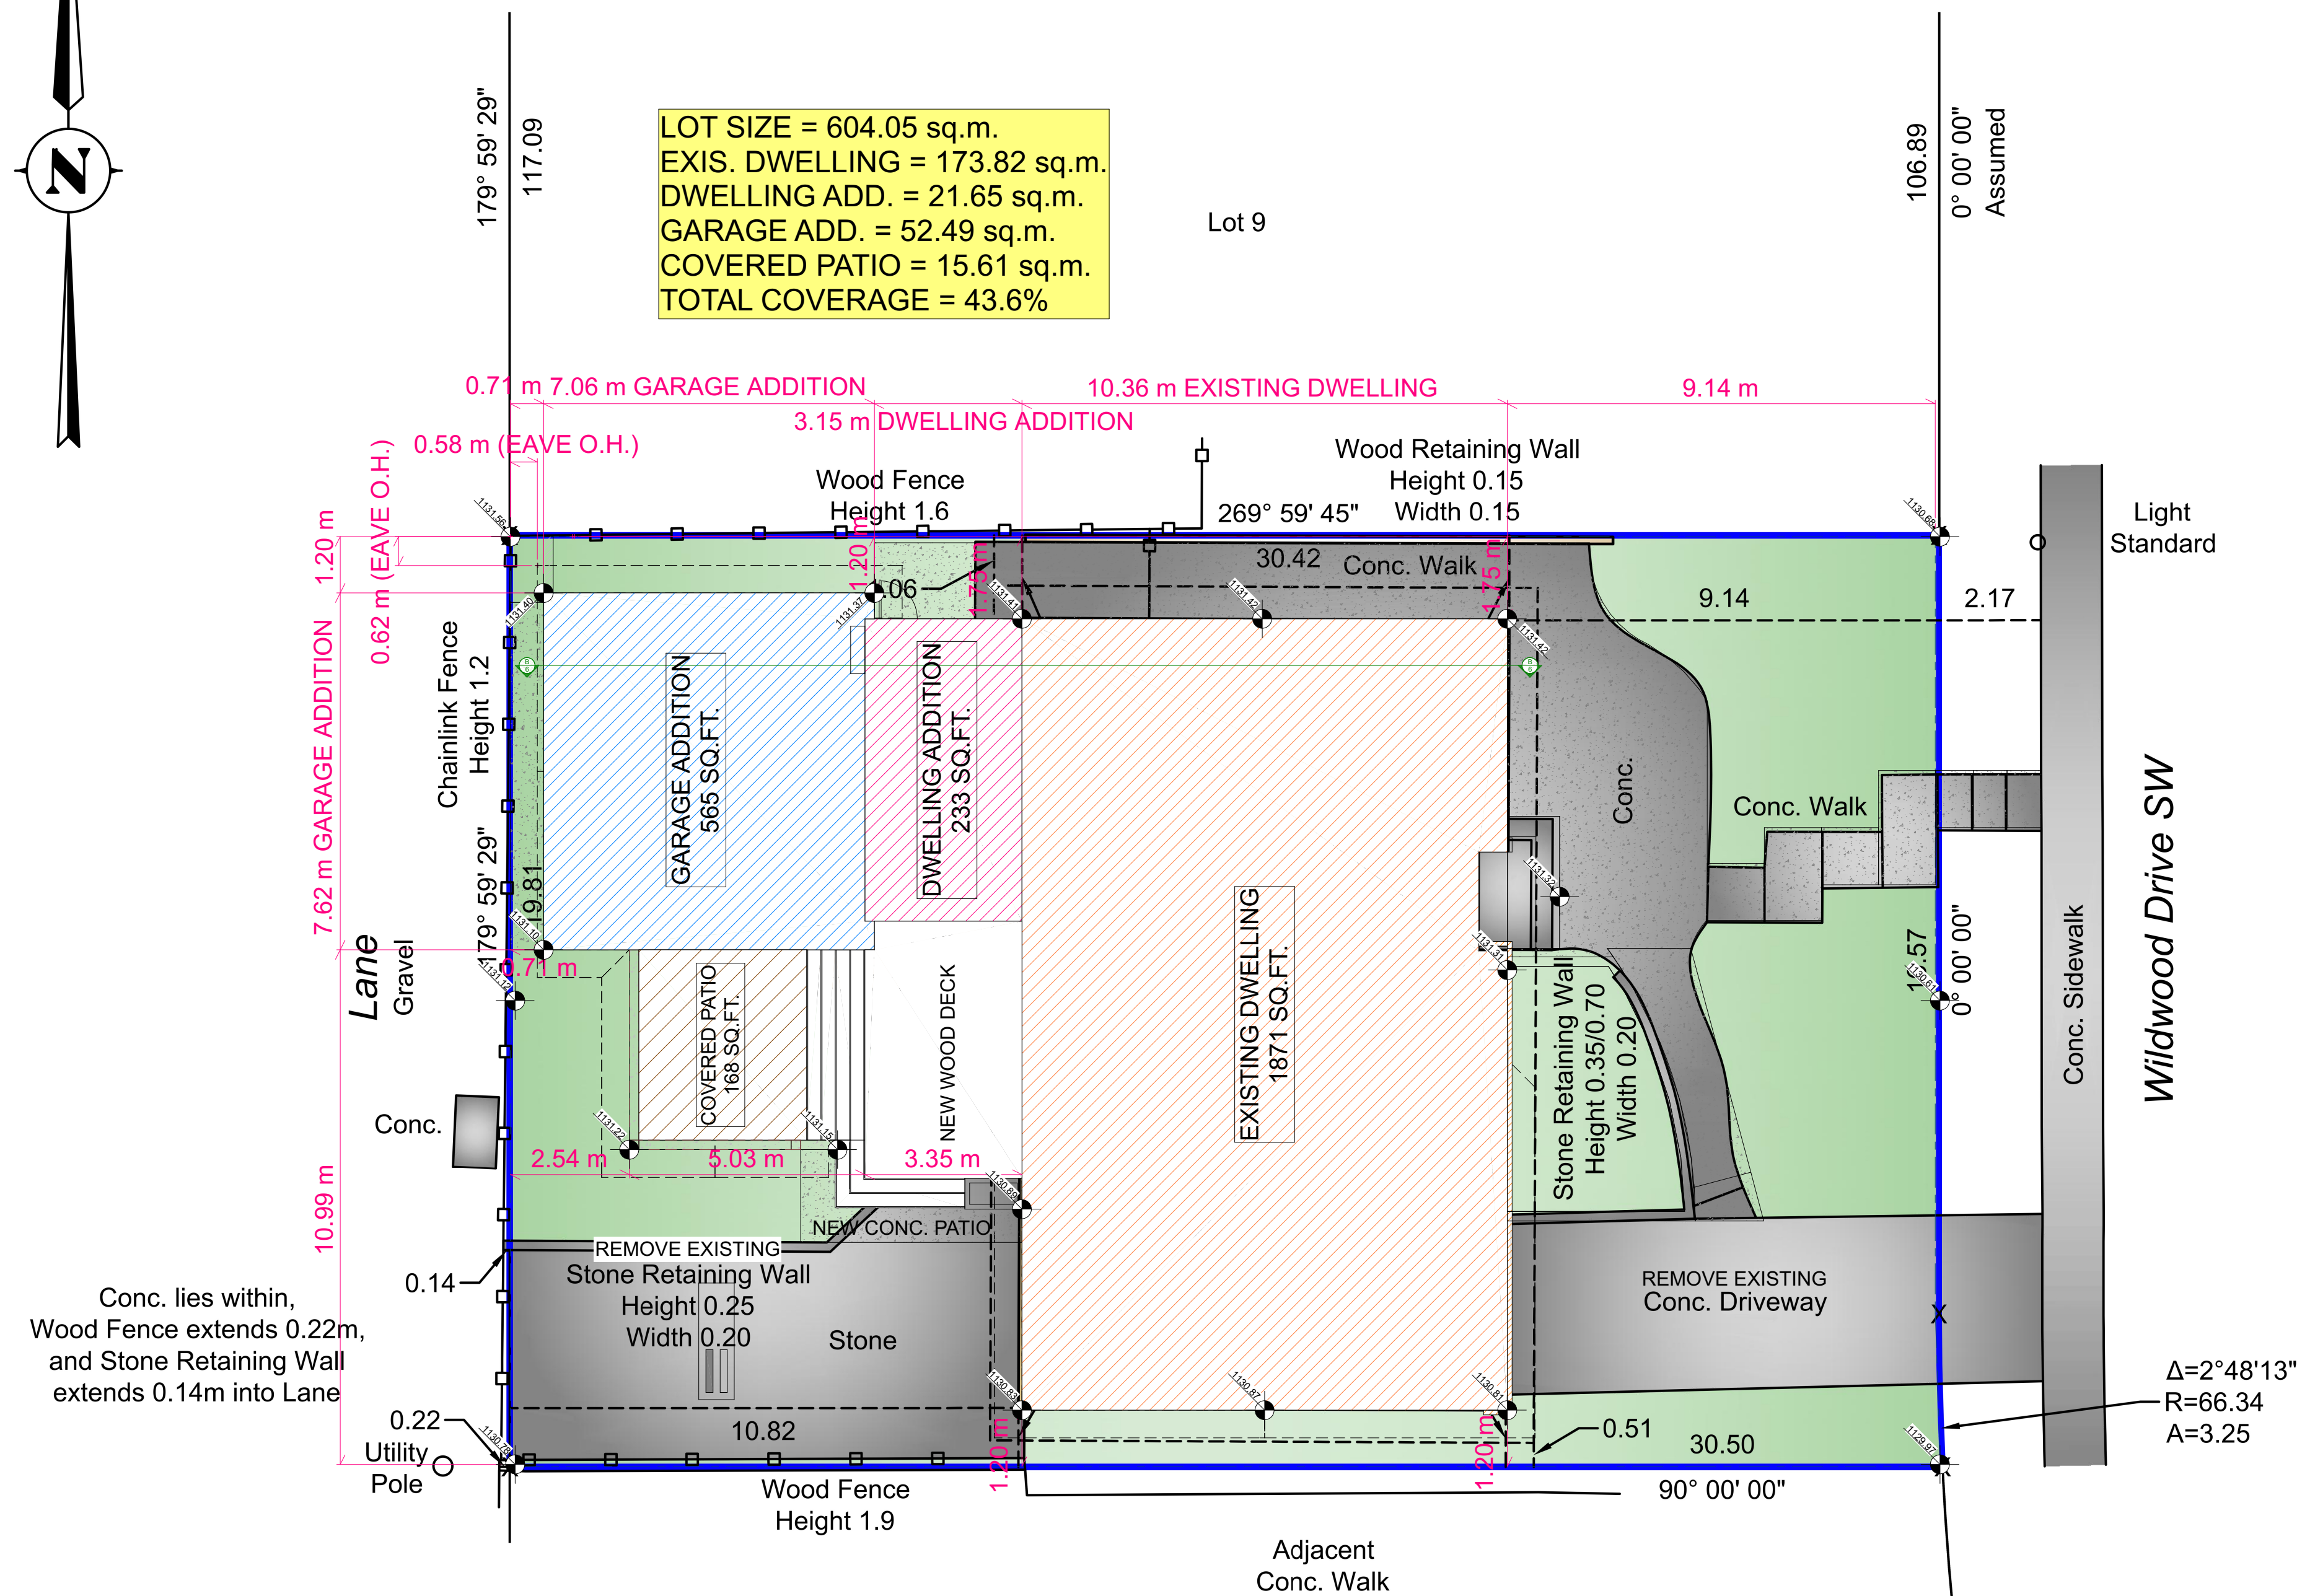

Wildwood Drive SW

$$\Delta = 2^{\circ}48'13''$$


$$R = 66.34$$
$$A = 3.25$$

26	RENOVATION/ADDITION	clients:	 THERESA WOOD DESIGN RESIDENTIAL DESIGN & INTERIORS	TOTAL:	-- sq.ft.	
	DATE:	04.07.26		HOMEOWNER	main addition:	-- sq.ft.
	DRAWN BY:	TKW		lot/block/phase:	upper addition:	-- sq.ft.
	SCALE:	1/4" = 1' 0"		6/32/4941HC	garage addition:	bsmt addition:
		LEGAL ADDRESS:				
		219 WILLOWOOD DRIVE SW				


sheet #:	4	of 7
----------	---	------

EXTERIOR FINISHES:

- ROOF - ASPHALT SHINGLES
- FASCIA/SOFFIT/RAINWARE - ALUMINUM
- SIDING FINISH 1 - HORIZONTAL HARD BOARD SIDING
- SIDING FINISH 2 - VERTICAL BOARD & BATTEN
- MASONRY - BRICK
- WINDOWS - ALUMINUM CLAD/VINYL
- EXTERIOR DOORS - FIBERGLASS or STEEL
- GARAGE DOOR - INSULATED STEEL

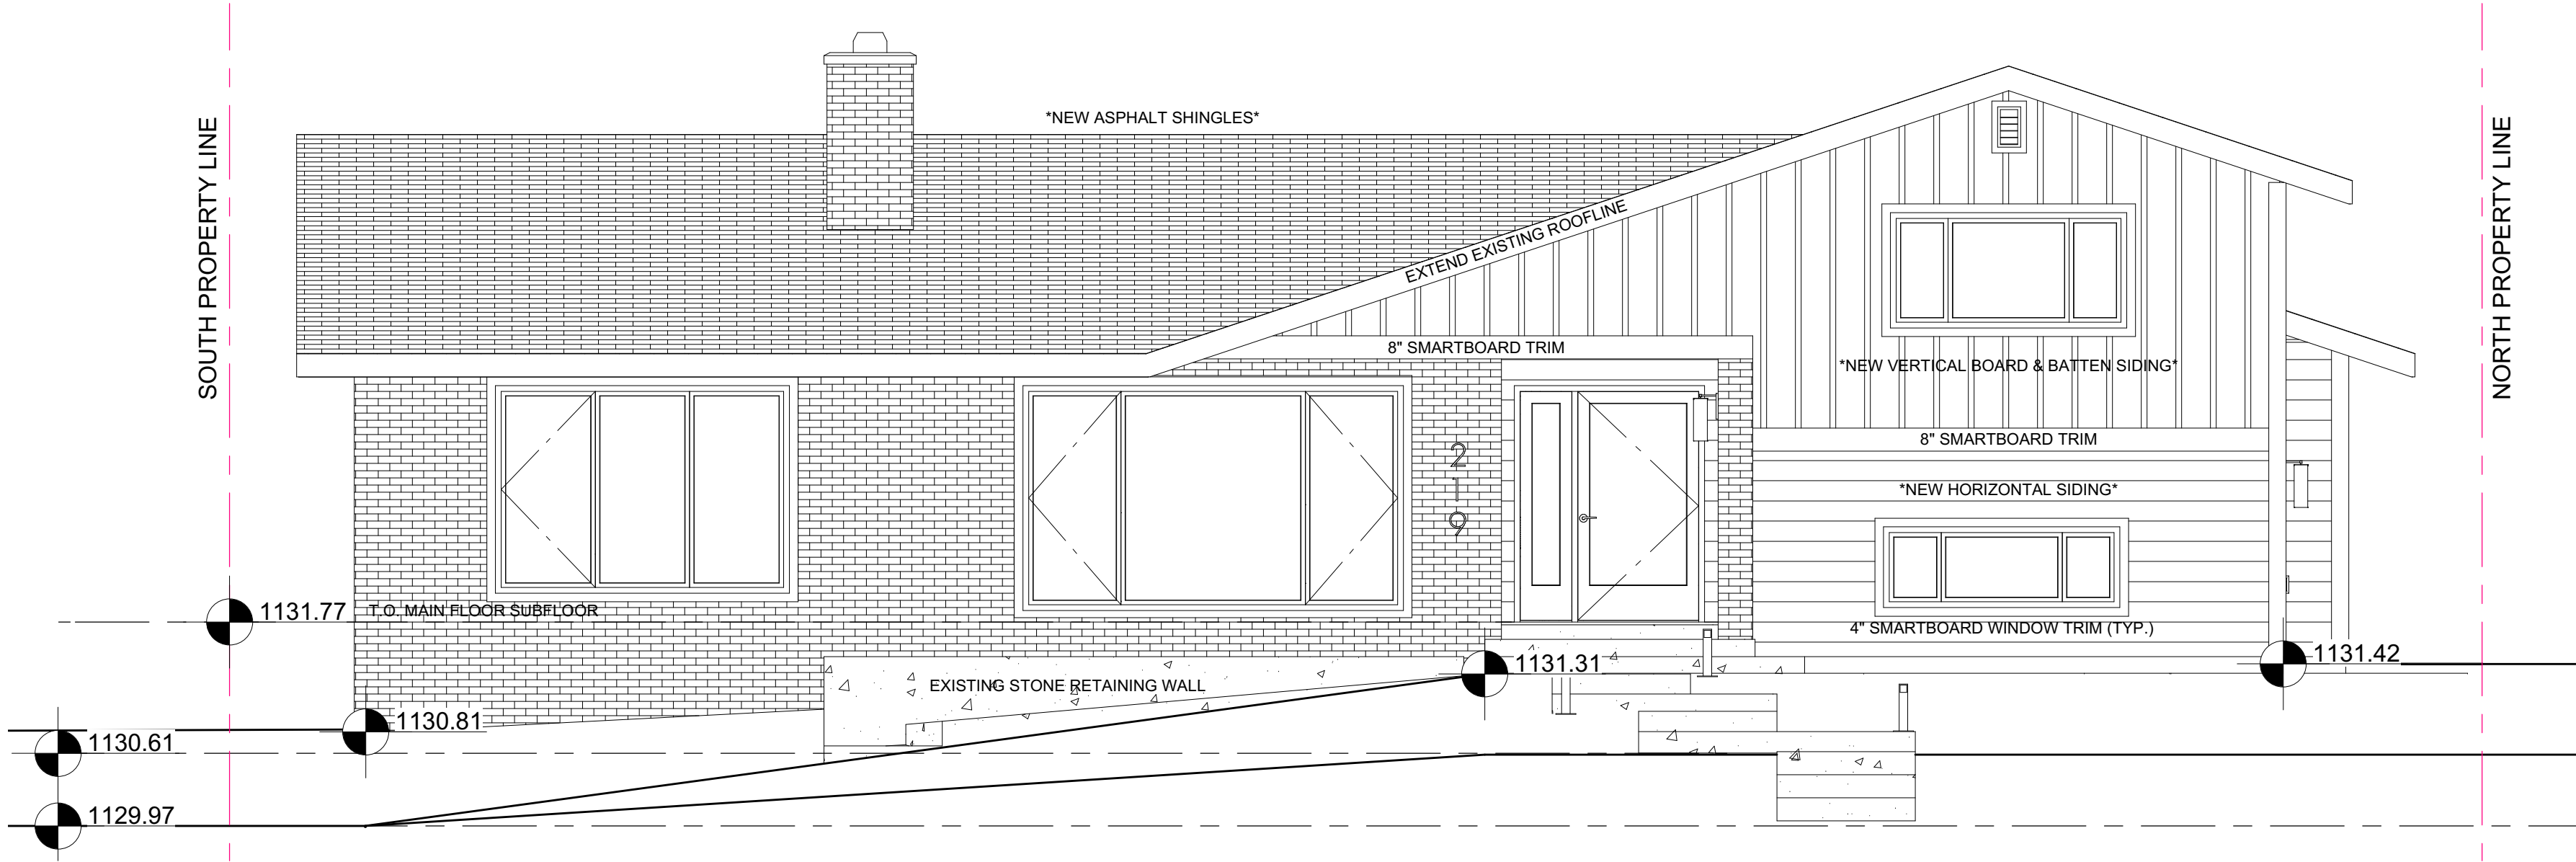

EAST ELEVATION

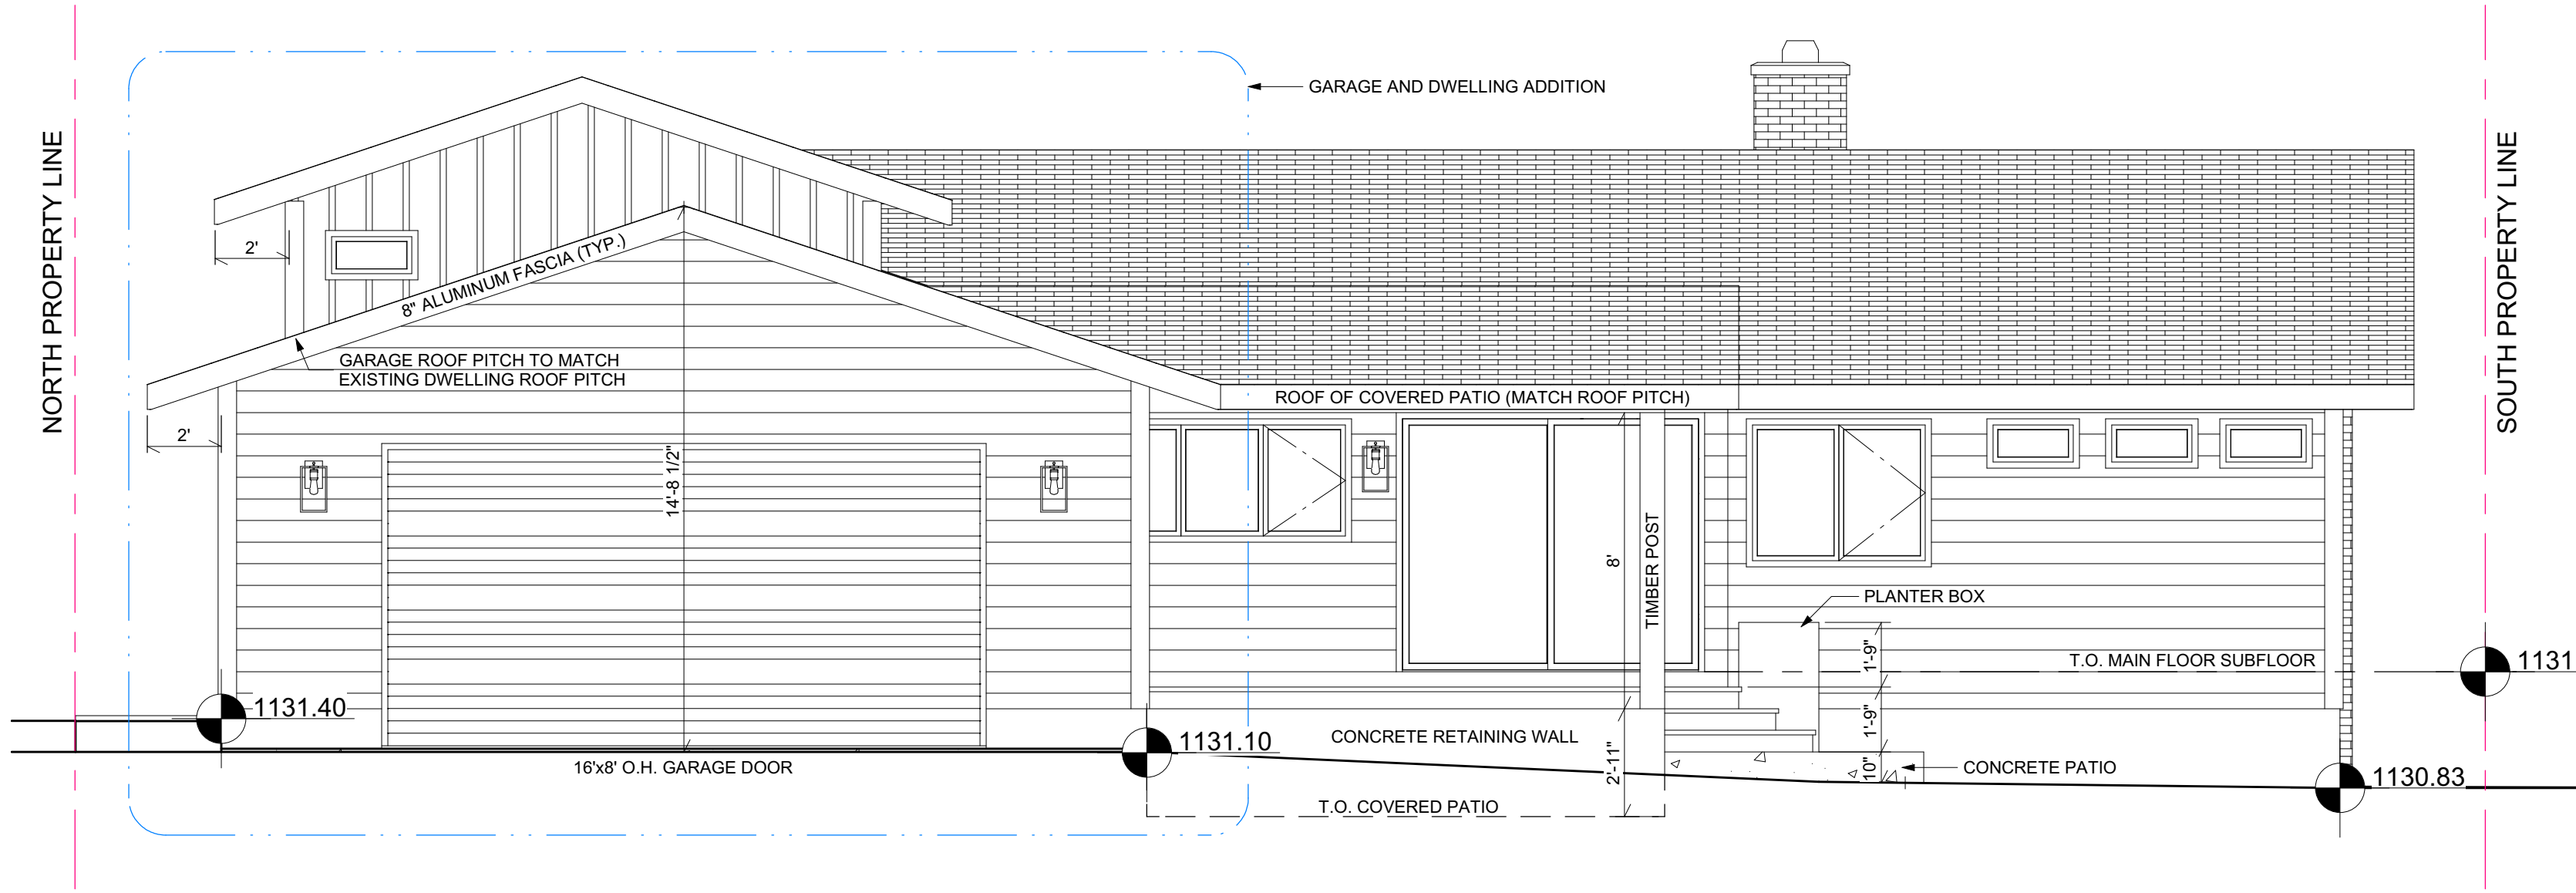


WEST ELEVATION

Drawings and design are property of THERESA WOOD DESIGN LTD (infor@theresawooddesign.ca). Dimensions are "framing" for plans and nominal for elevations and take precedence over scaled dimensions. All dimensions to be confirmed on site. Details are best representations and may be adjusted due to site or material limitations. Contractors to contact designers over discrepancies.


REVISED - PRIOR TO DECISION REQ. - 07.23.26

FOR DEVELOPMENT PERMIT

RENOVATION/ADDITION		clients:	 THERESA WOOD DESIGN RESIDENTIAL DESIGN & INTERIORS	TOTAL:	-- sq.ft.
DATE:	04.07.26	HOMEOWNER		main addition:	-- sq.ft.
DRAWN BY:	TKW	lot/block/phase: 8/32/4941HC		upper addition:	-- sq.ft.
SCALE:	1/4"=1'-0"	LEGAL ADDRESS: 219 WILDWOOD DRIVE SW		bsmt addition:	-- sq.ft.
		garage addition:	-- sq.ft.		

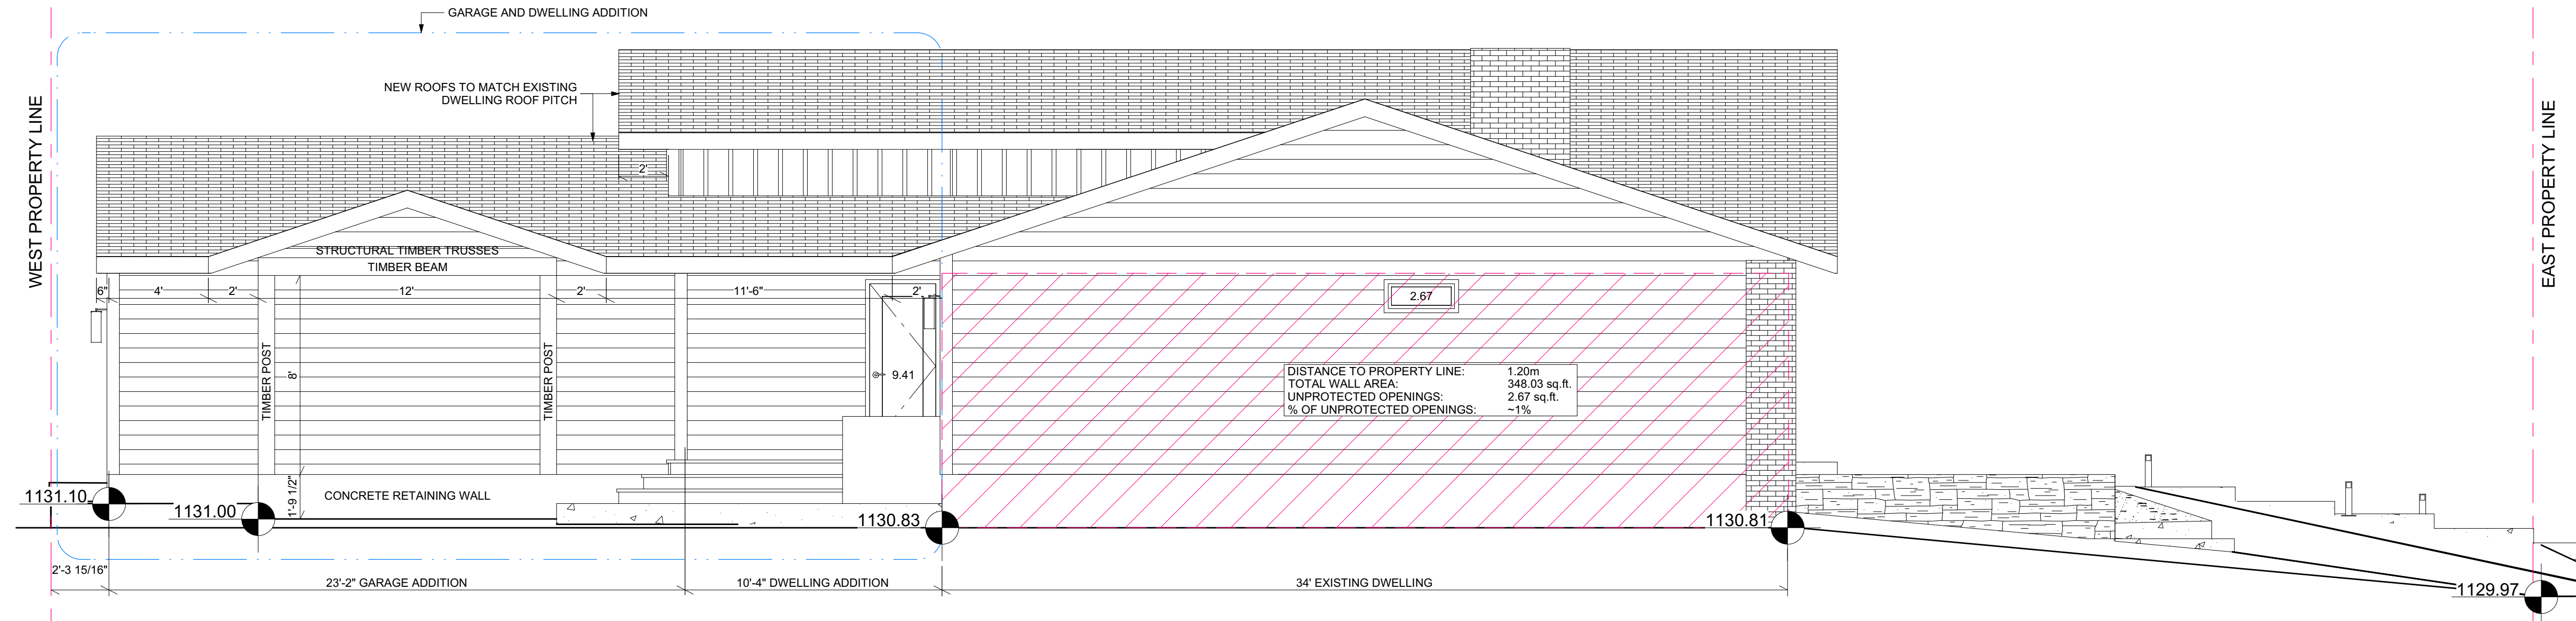

SOUTH ELEVATION

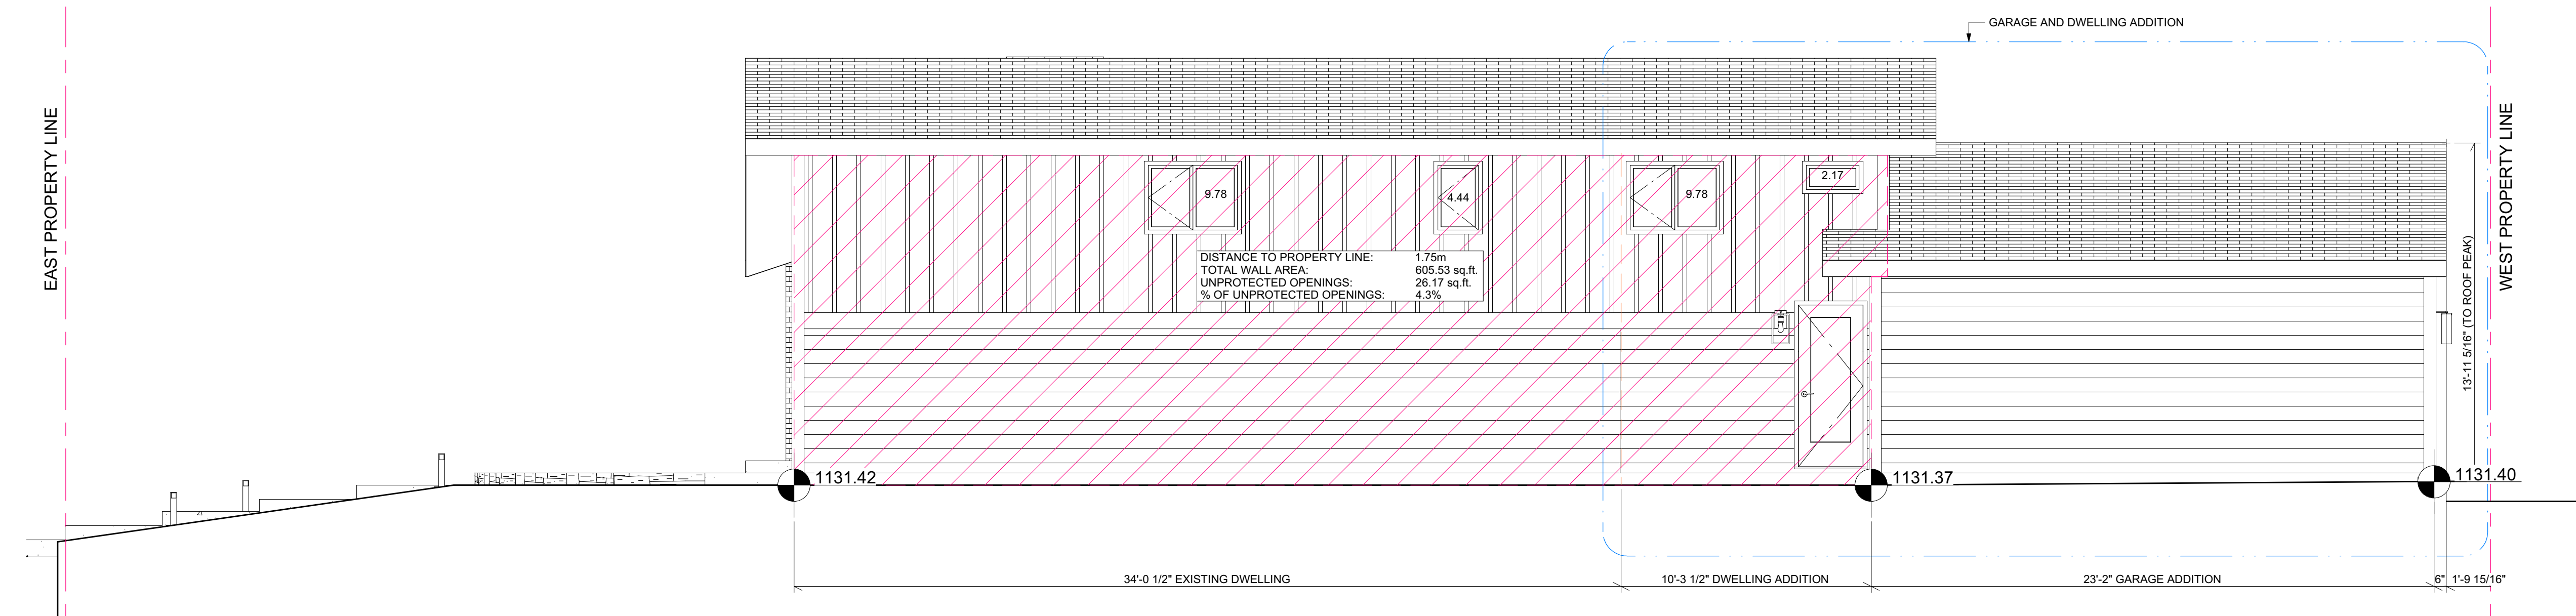

NORTH ELEVATION

FOR DEVELOPMENT PERMIT

Drawings and design are property of THERESA WOOD DESIGN LTD (infor@theresawooddesign.ca). Dimensions are "framing" for plans and nominal for elevations and take precedence over scaled dimensions. All dimensions to be confirmed on site. Details are best representations and may be adjusted due to site or material limitations. Contractors to contact designers over discrepancies.

REVISED - PRIOR TO DECISION REQ. - 07.23.26

RENOVATION/ADDITION		clients:	THERESA WOOD DESIGN RESIDENTIAL DESIGN & INTERIORS	TOTAL:	3 of 7
DATE:	04.07.26	HOMEOWNER		-- sq. ft.	
DRAWN BY:	TKW	lot/block/phase:	8/32/4941HC	main addition:	
SCALE:	1/4"=1'-0"	LEGAL ADDRESS:	219 WILDWOOD DRIVE SW	upper addition:	
		garage addition:	-- sq. ft.	bsmt addition:	