



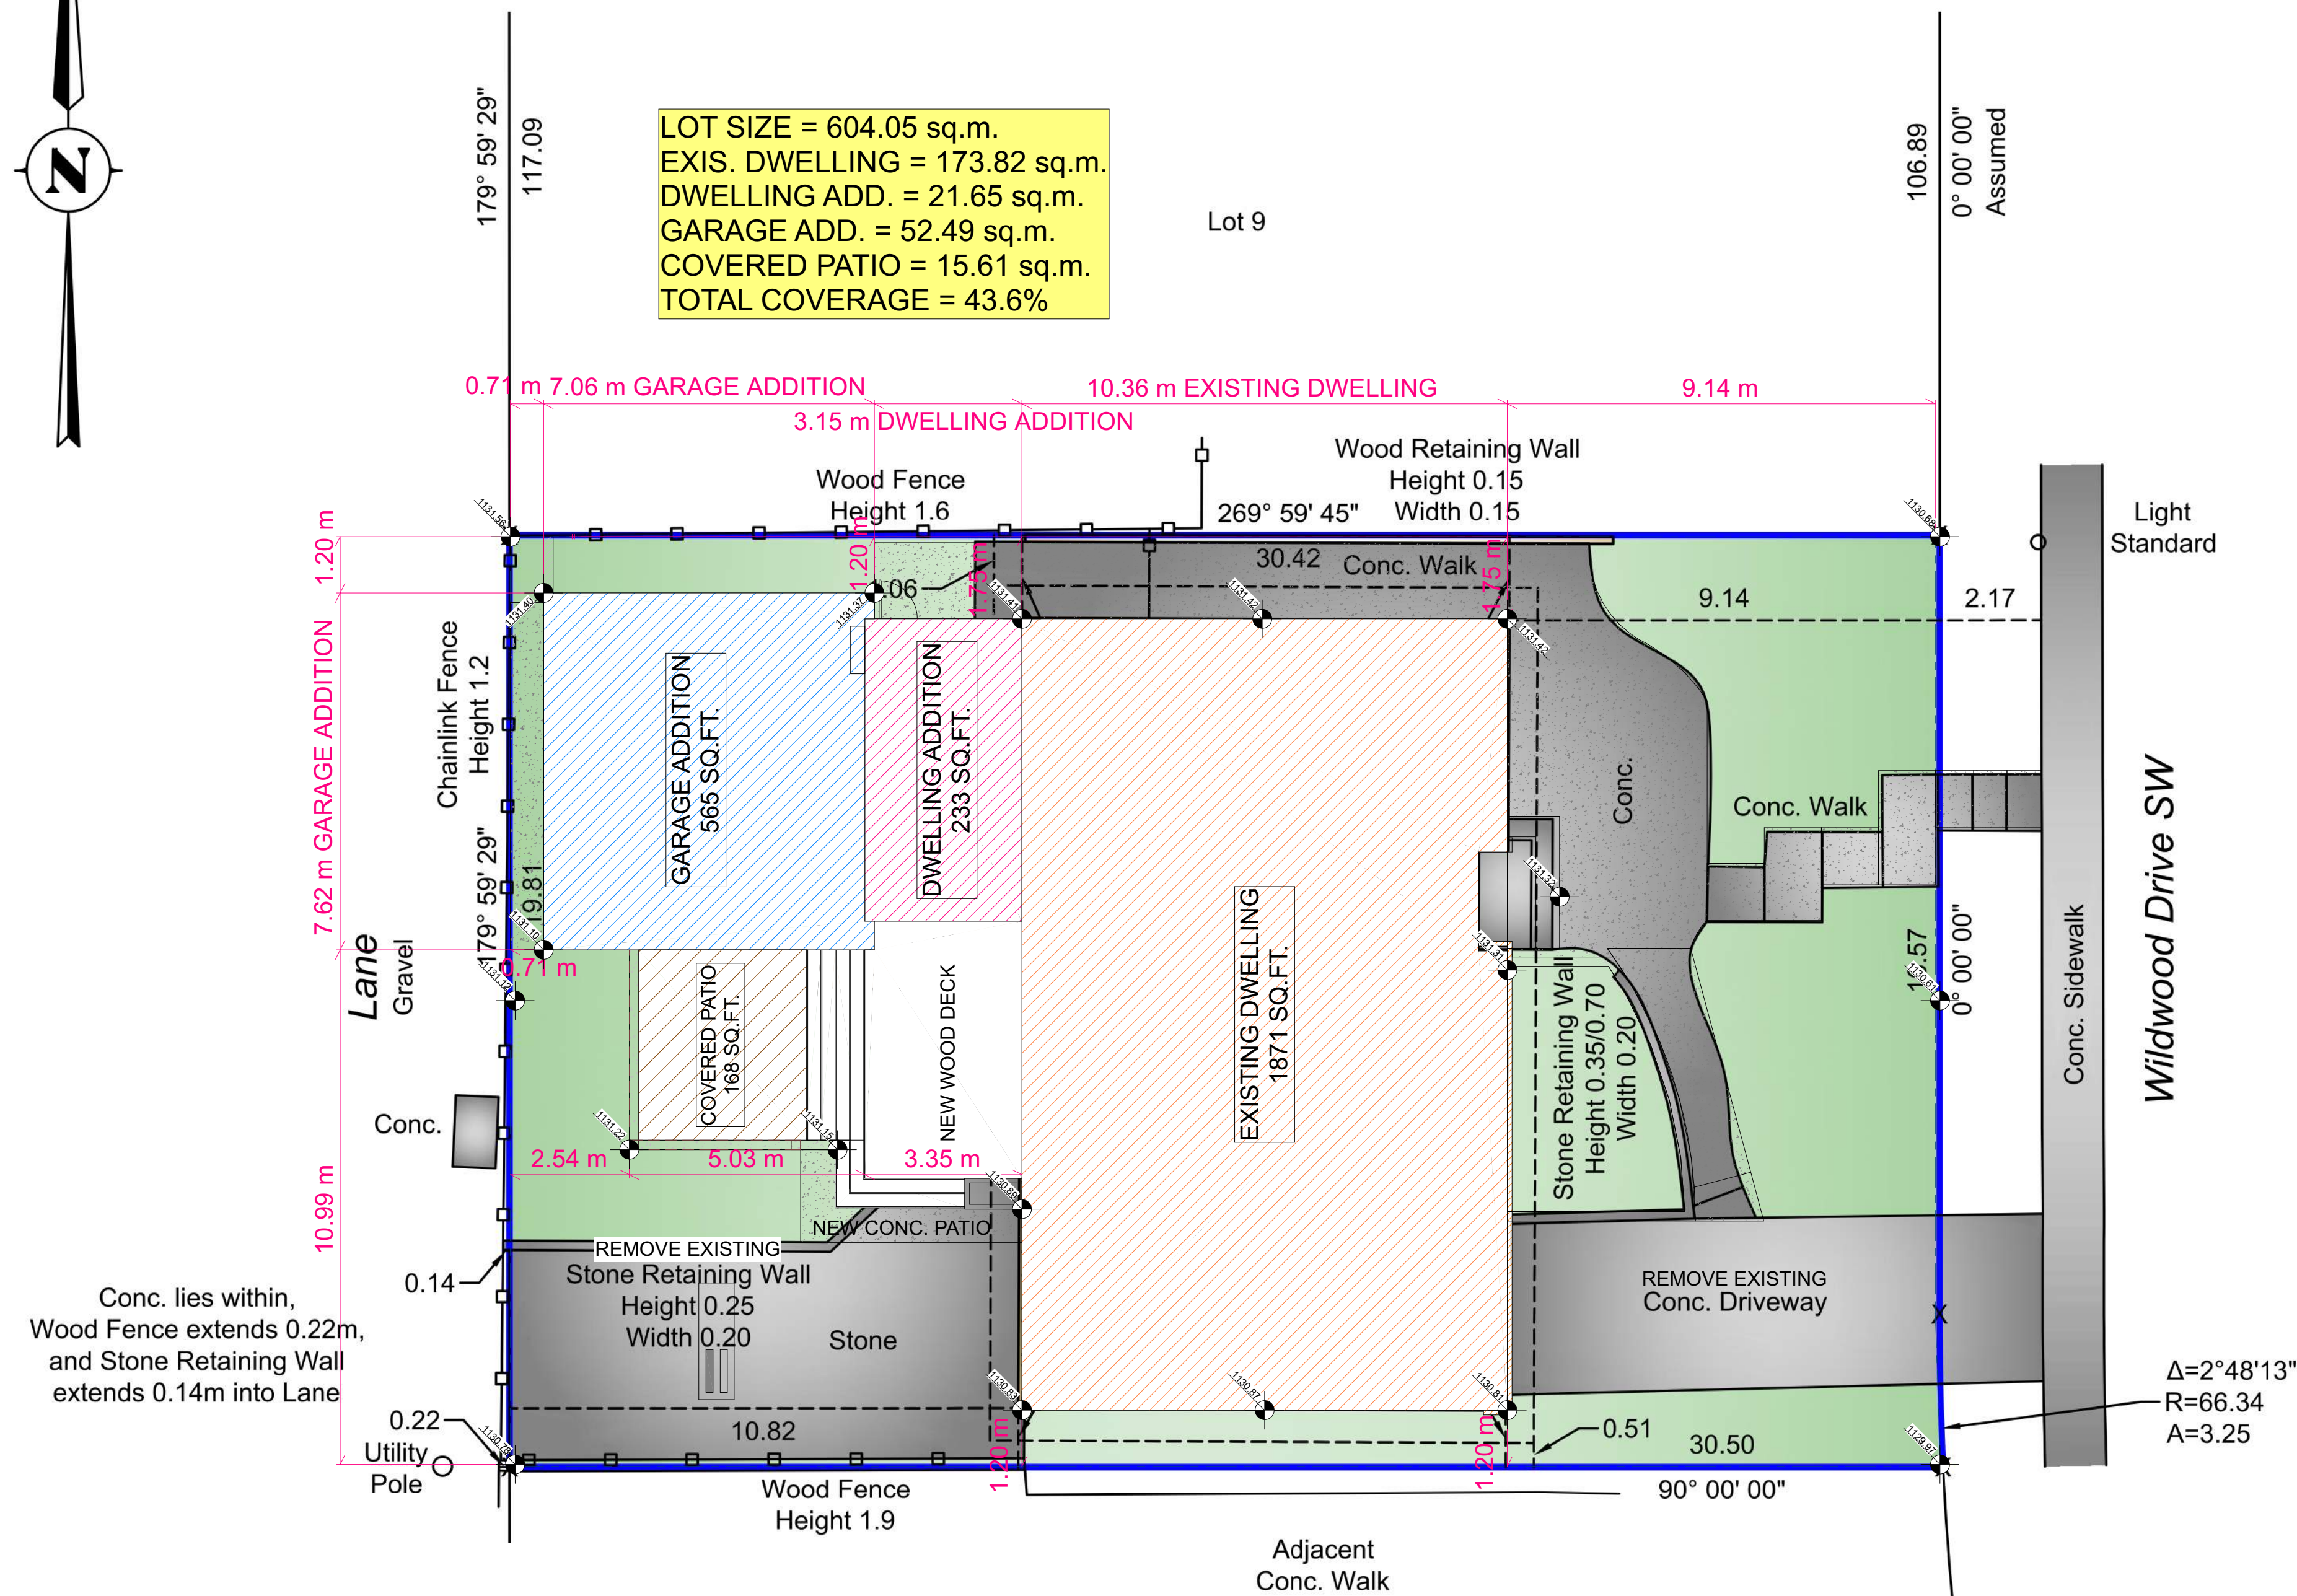


A 3D architectural rendering of a modern, single-story house. The house features a dark grey, gabled roof and dark grey horizontal siding. A prominent brick chimney is located on the left side of the roofline. The front facade includes a large window on the left, a central entrance with a dark door and a small porch, and another window on the right. The house is surrounded by lush green trees and landscaping, including a stone retaining wall and various shrubs. A paved driveway and walkway lead to the entrance.

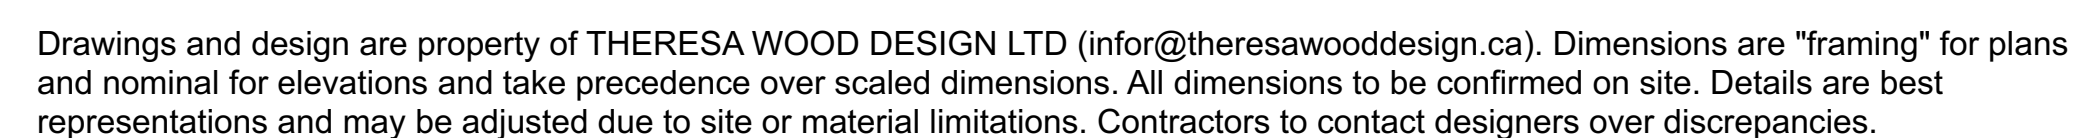


RENOVATION/ADDITION		clients:	 THERESA WOOD DESIGN RESIDENTIAL DESIGN & INTERIORS	TOTAL:	Sheet #:
DATE:	04.07.26	HOMEOWNER		main addition:	
DRAWN BY:				upper addition:	
SCALE:				garage addition:	
	TKW	lot/block/phase:			
	1/4"=1'-0"	8/32/4941HC			
		LEGAL ADDRESS:			
		219 WILLOW DRIVE SW			

EXTERIOR FINISHES:

- ROOF - ASPHALT SHINGLES
- FASCIA/SOFFIT/RAINWARE - ALUMINUM
- SIDING FINISH 1 - HORIZONTAL HARD BOARD SIDING
- SIDING FINISH 2 - VERTICAL BOARD & BATTEN
- MASONRY - BRICK
- WINDOWS - ALUMINUM CLAD/VINYL
- EXTERIOR DOORS - FIBERGLASS or STEEL
- GARAGE DOOR - INSULATED STEEL

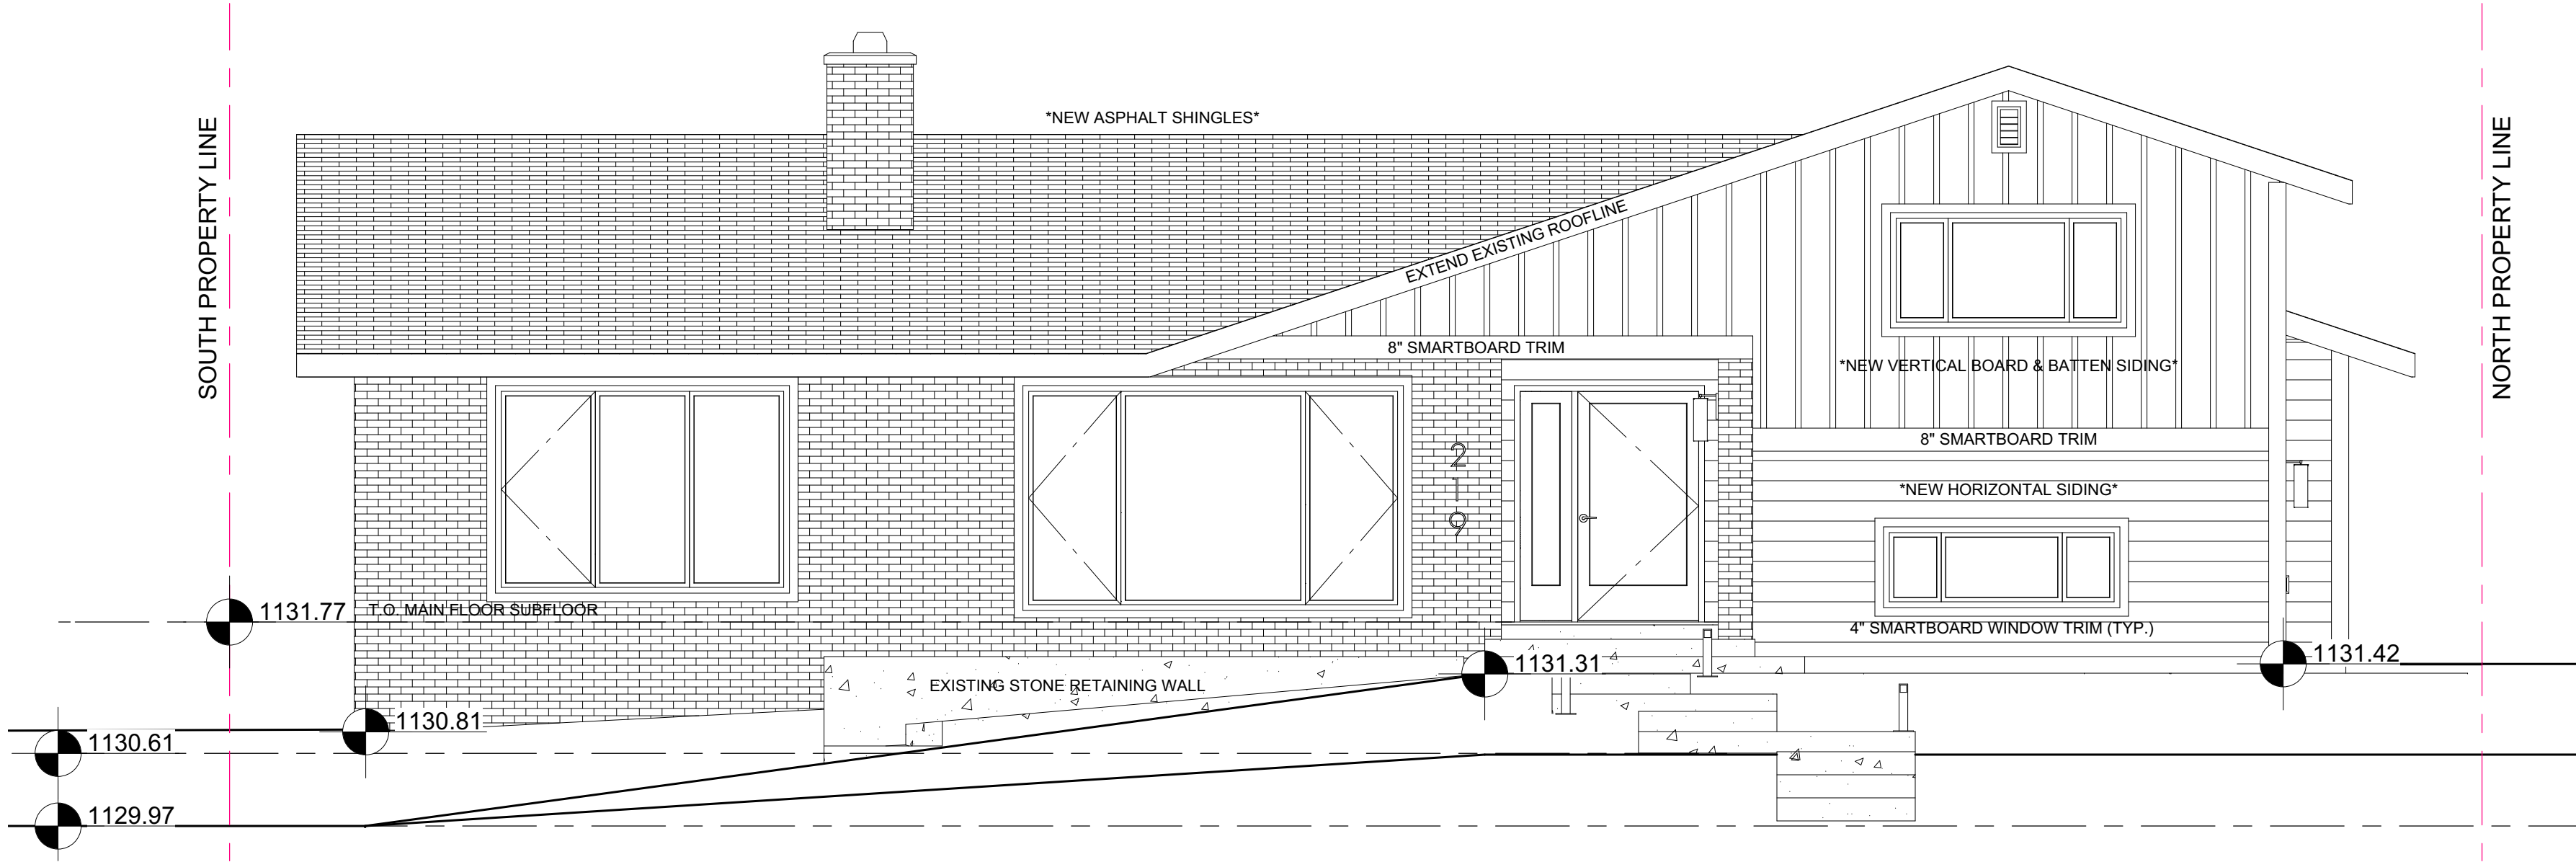

EAST ELEVATION

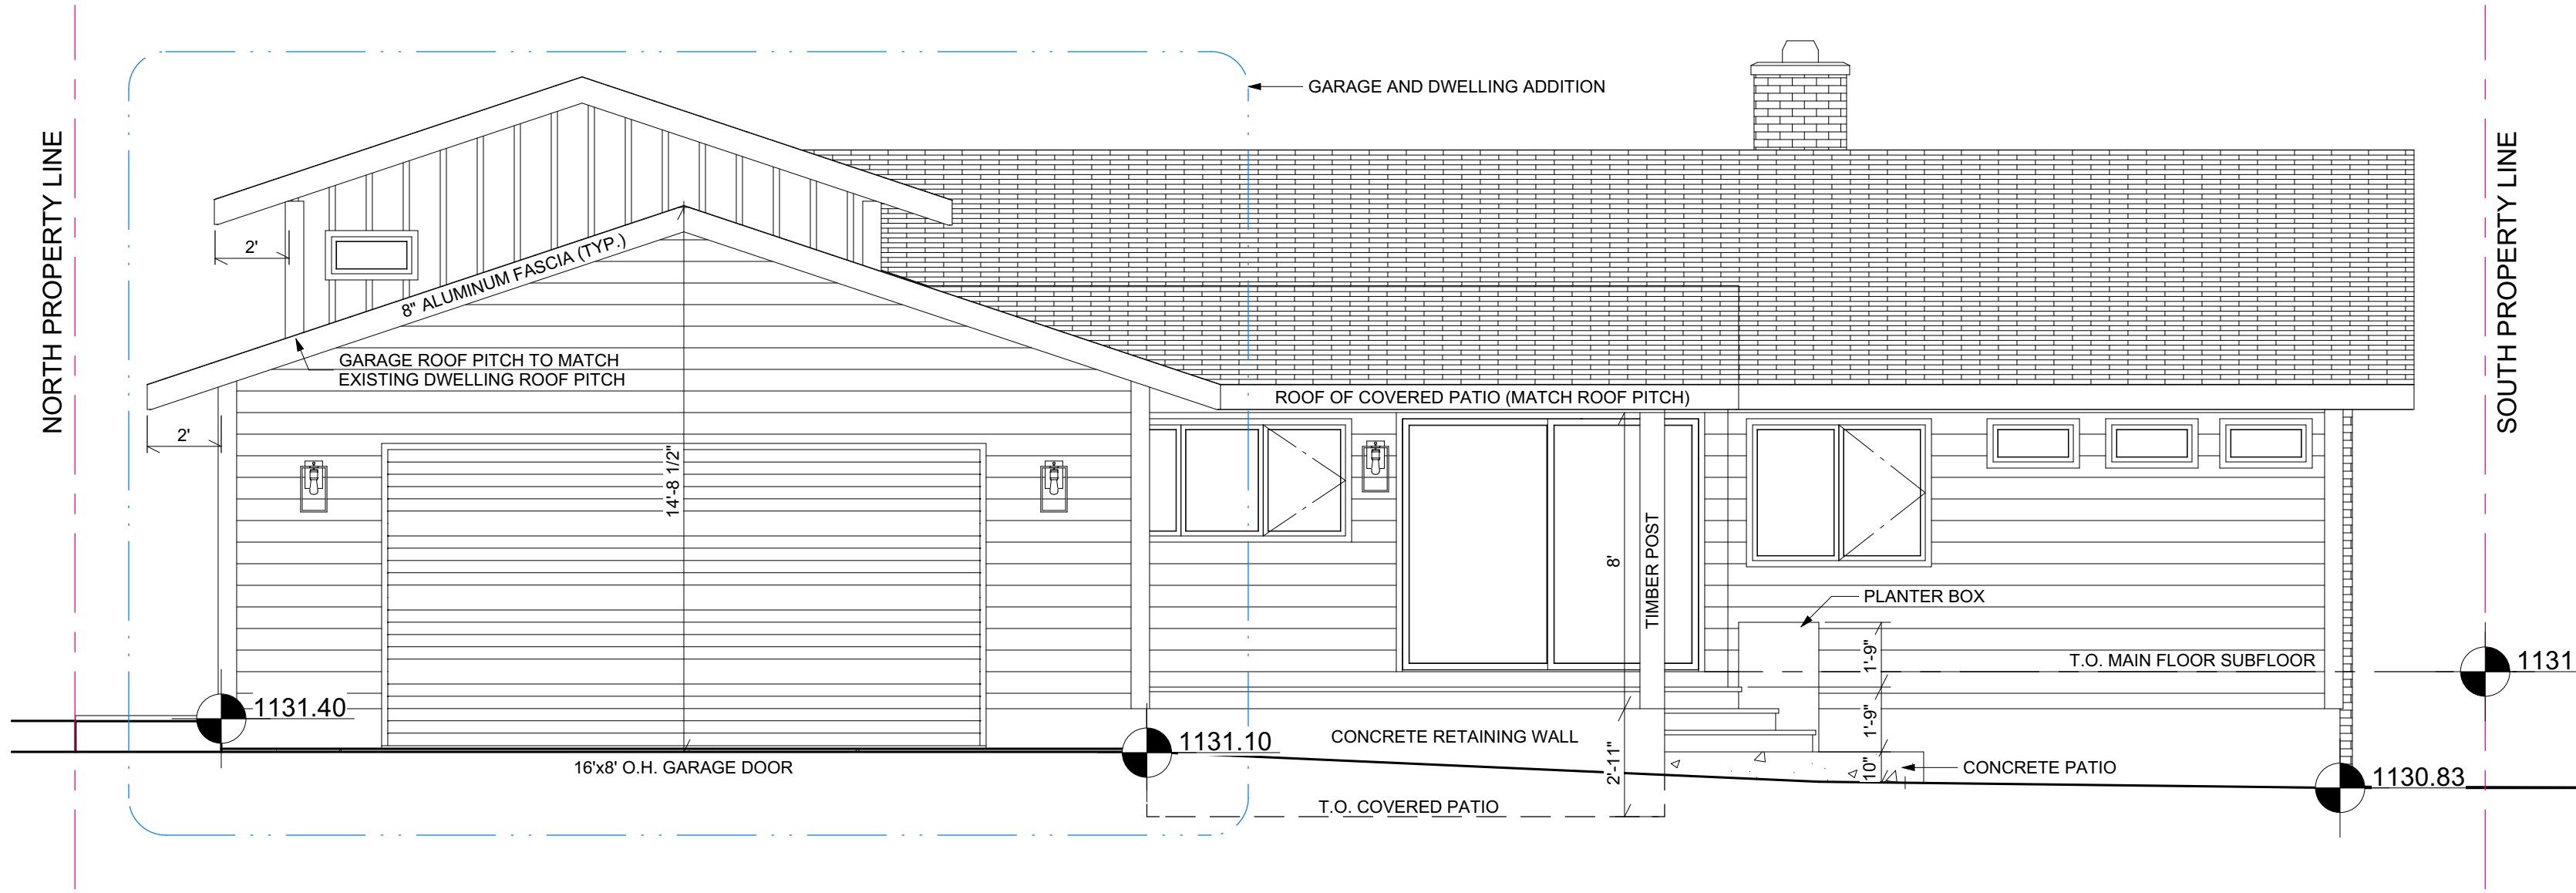


WEST ELEVATION

Drawings and design are property of THERESA WOOD DESIGN LTD (infor@theresawooddesign.ca). Dimensions are "framing" for plans and nominal for elevations and take precedence over scaled dimensions. All dimensions to be confirmed on site. Details are best representations and may be adjusted due to site or material limitations. Contractors to contact designers over discrepancies.


FOR DEVELOPMENT PERMIT

RENOVATION/ADDITION		clients:	 HERESA WOOD DESIGN RESIDENTIAL DESIGN & INTERIORS	TOTAL:	-- sq.ft.
DATE:	04.07.26	HOMEOWNER		main addition:	-- sq.ft.
DRAWN BY:	TKW	lot/block/phase: 8/32/4941HC		upper addition:	-- sq.ft.
SCALE:	1/4"=1'-0"	LEGAL ADDRESS: 219 WILDWOOD DRIVE SW		bsmt addition:	-- sq.ft.
			garage addition:	-- sq.ft.	

Sheet #: 2 of 7

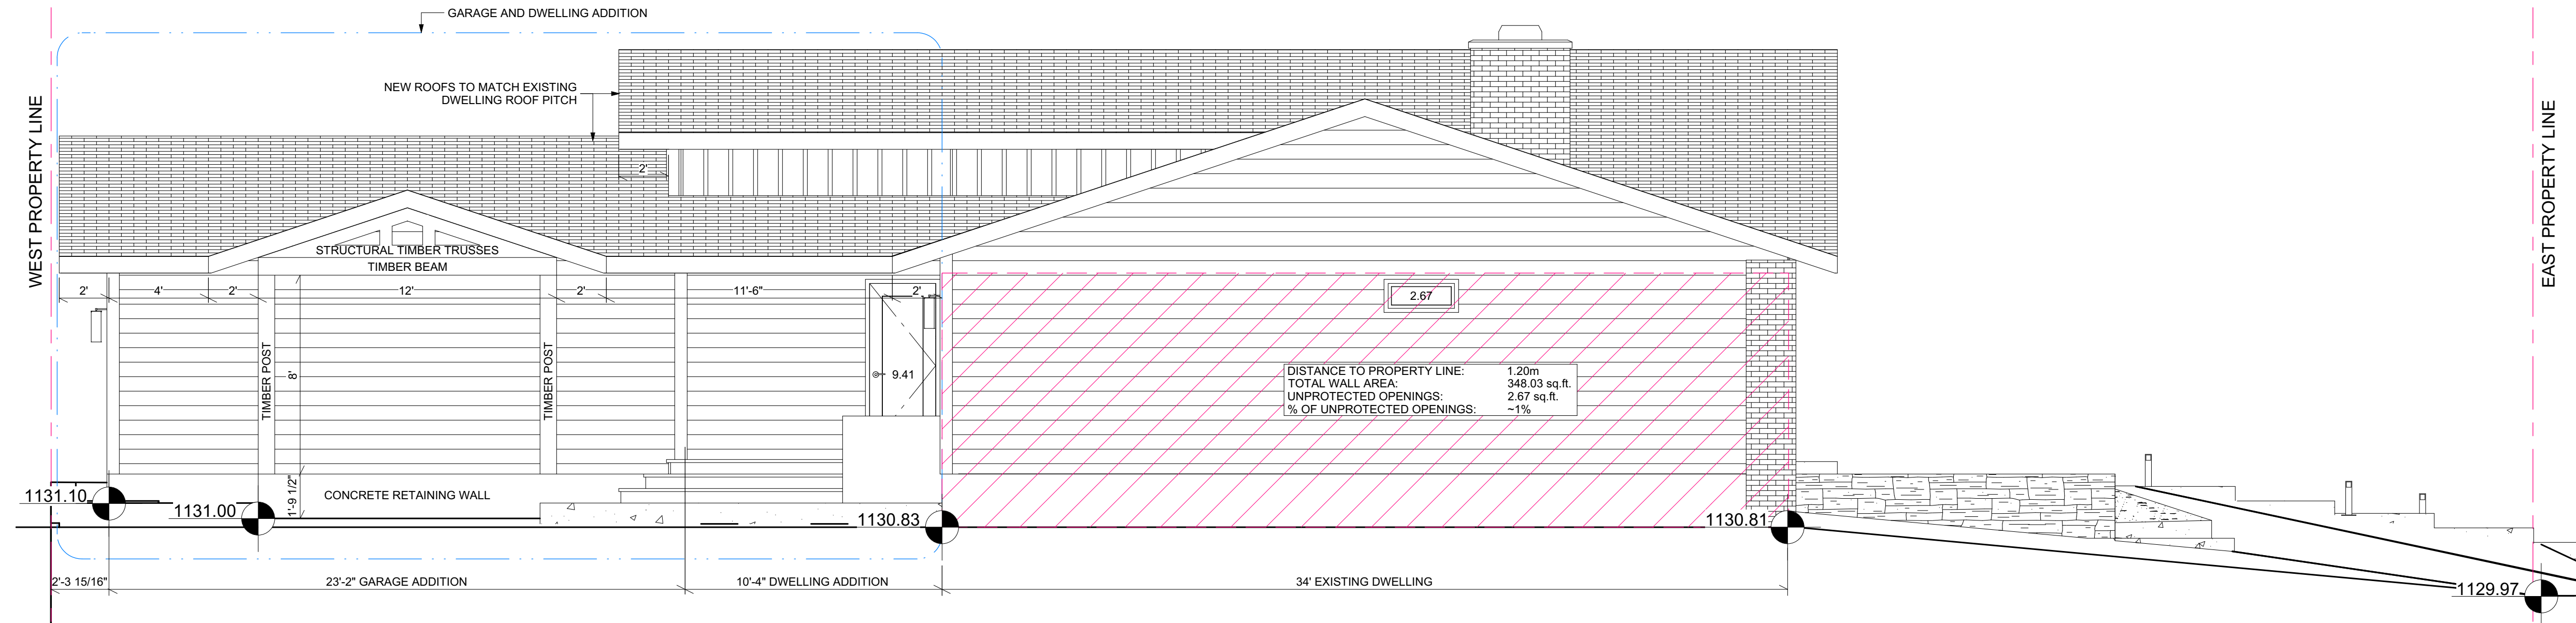

SOUTH ELEVATION

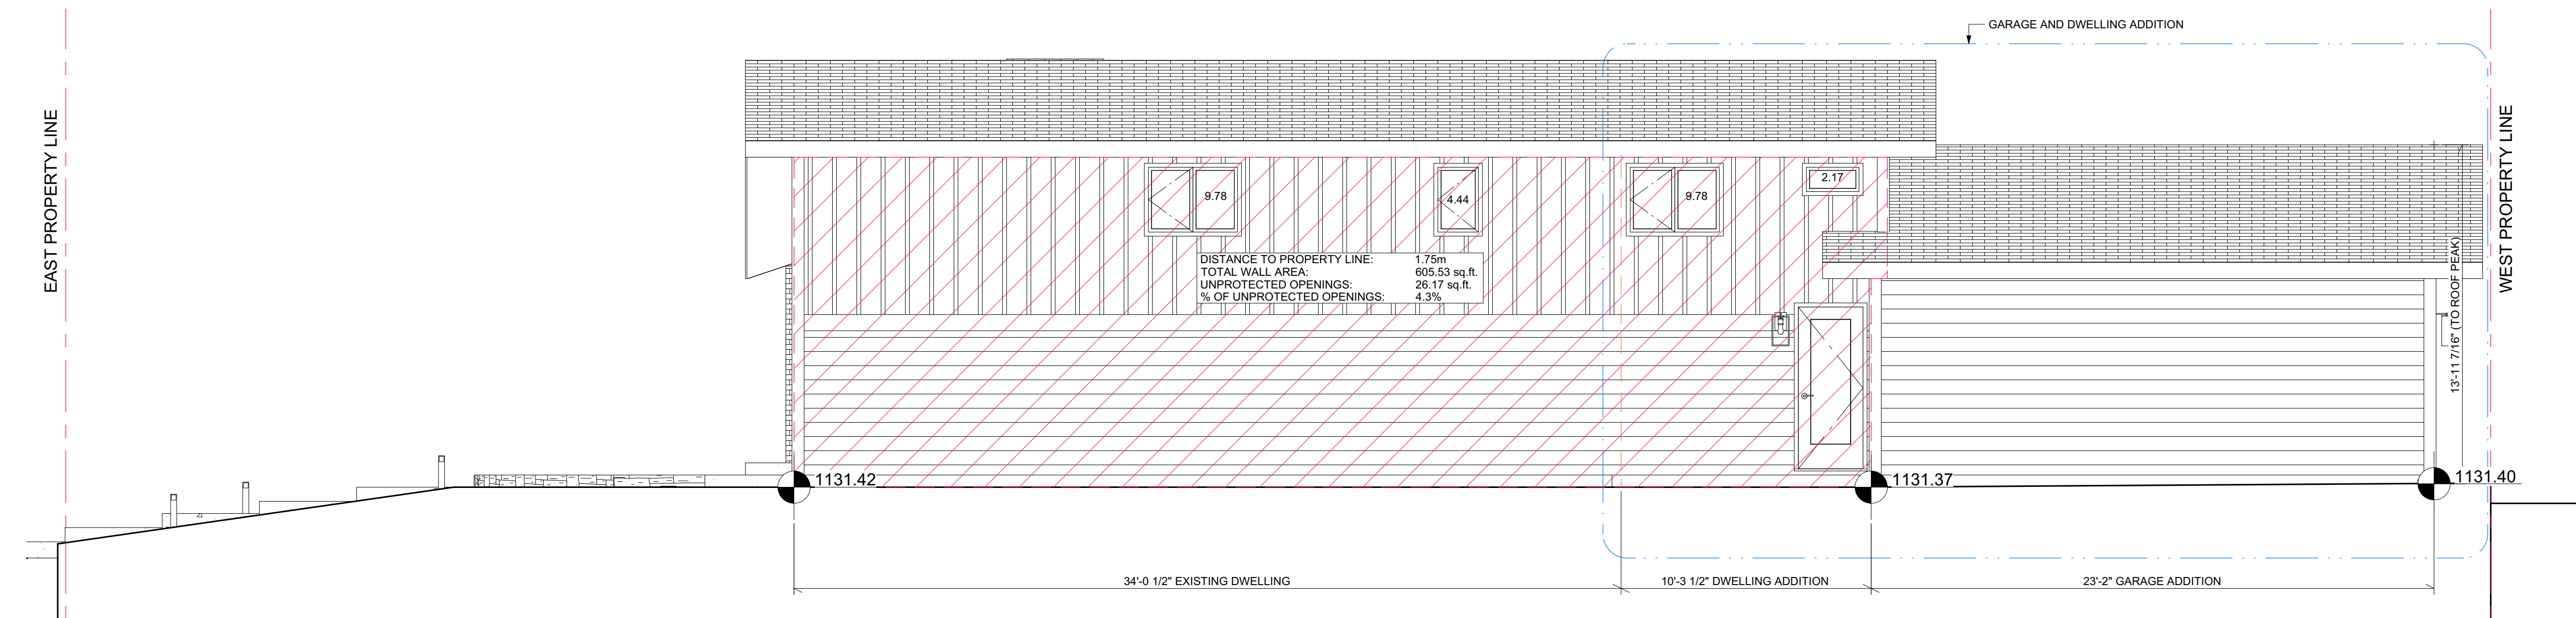

NORTH ELEVATION

FOR DEVELOPMENT PERMIT

Drawings and design are property of THERESA WOOD DESIGN LTD (infor@theresawooddesign.ca). Dimensions are "framing" for plans and nominal for elevations and take precedence over scaled dimensions. All dimensions to be confirmed on site. Details are best representations and may be adjusted due to site or material limitations. Contractors to contact designers over discrepancies.

RENOVATION/ADDITION		clients:	THERESA WOOD DESIGN RESIDENTIAL DESIGN & INTERIORS	TOTAL:	3 of 7
DATE:	04.07.26	HOMEOWNER		-- sq. ft.	
DRAWN BY:	TKW	lot/block/phase:		main addition:	
SCALE:	1/4"=1'-0"	8/32/4941HC		-- sq. ft.	
		LEGAL ADDRESS:	garage addition:	upper addition:	
		219 WILDWOOD DRIVE SW	-- sq. ft.	-- sq. ft.	
				bsmt addition:	
				-- sq. ft.	