

MAIN COMMERCIAL UNIT

SUBJECT BUSINESS
(EXISTING UNIT)

28" x 28"

28" x 28"

28" x 28"

8.9m

55" (1.4m)

2.1m

70" (1.78m)

3.9m


55" x 70"

55" x 70"


5.33m



DIMENSIONS SHOWN

 

PROPOSED
OUTDOOR DINING

 

SLATTED AMENITY
BENCH MEASURED
DIMENSIONS SHOWN

OUTDOOR DINING - MEASUREMENTS

CLIENT: _____ DATE: _____

DRAWN BY: CAO SYSTENI PAGE: 1/1

133 BUSINESS ST. 0A

**CAO DESIGN
SOLUTIONS**

SCALE: 1:100

PROPOSED
OUTDOOR
CAFE

SUBJECT BUSINESS

8.6m

1.8m

3.9m

5.33m

3.18m

5.08m

ENMAX

PROPOSED OUTDOOR
CAFE

KEY:



ENMAX Utility Box

PROJECT: Proposed Cafe



LOCATION: [Generic Address]

DATE: 2024



0m

5m

10m

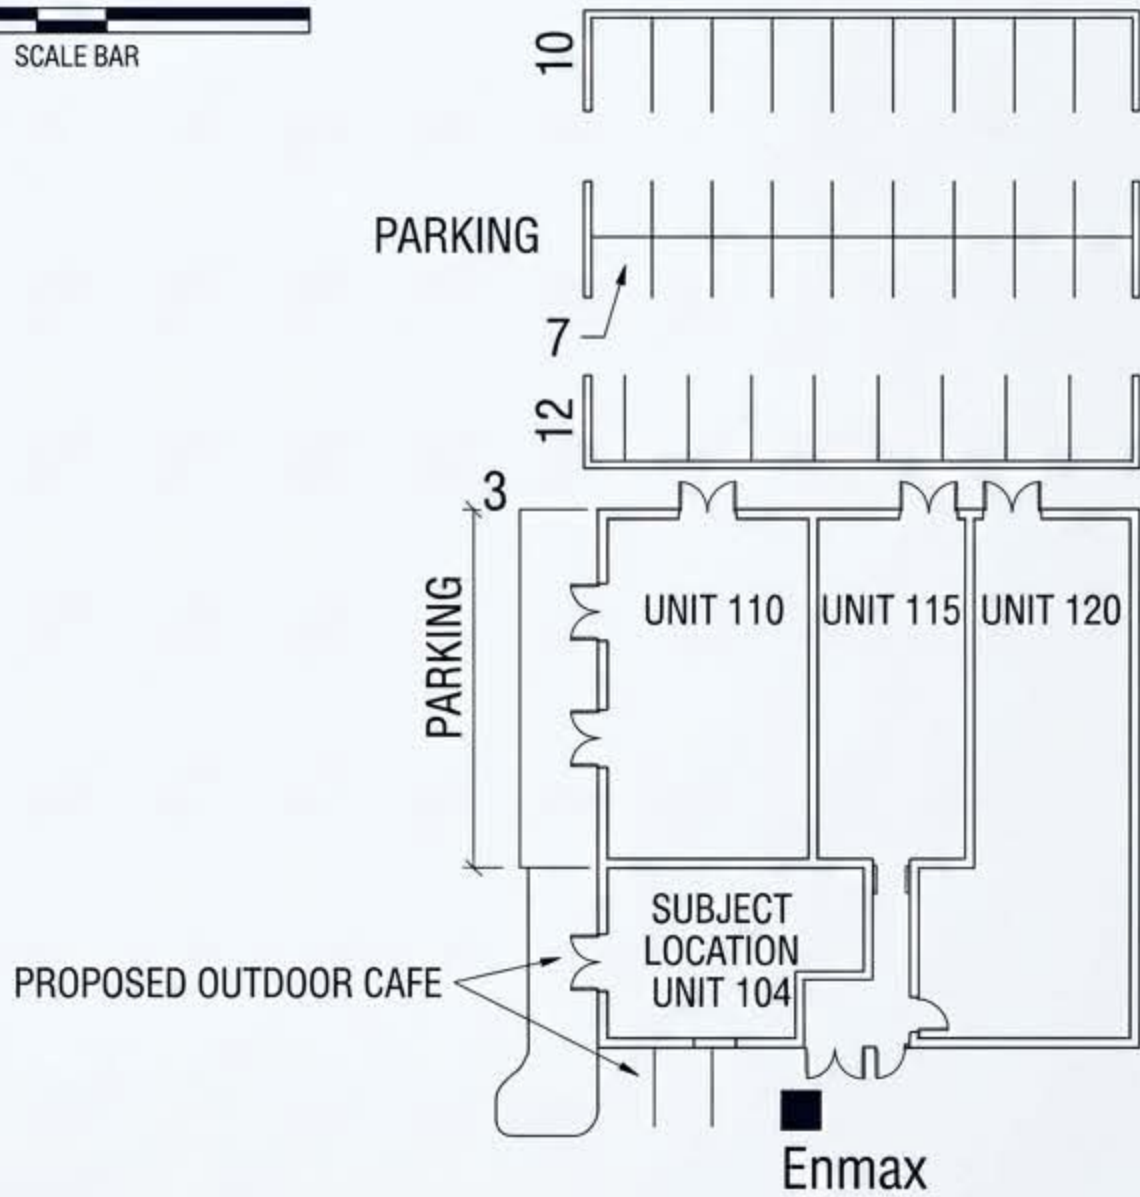
 


PROJECT Business Plaza Outdoor Cafe		DRAWING TITLE SITE PLAN & UNIT LAYOUT	
CLIENT Apex Developments		SCALE DATE: 1:200	REV 01
		DATE: 2024-05-15	Studio Formica

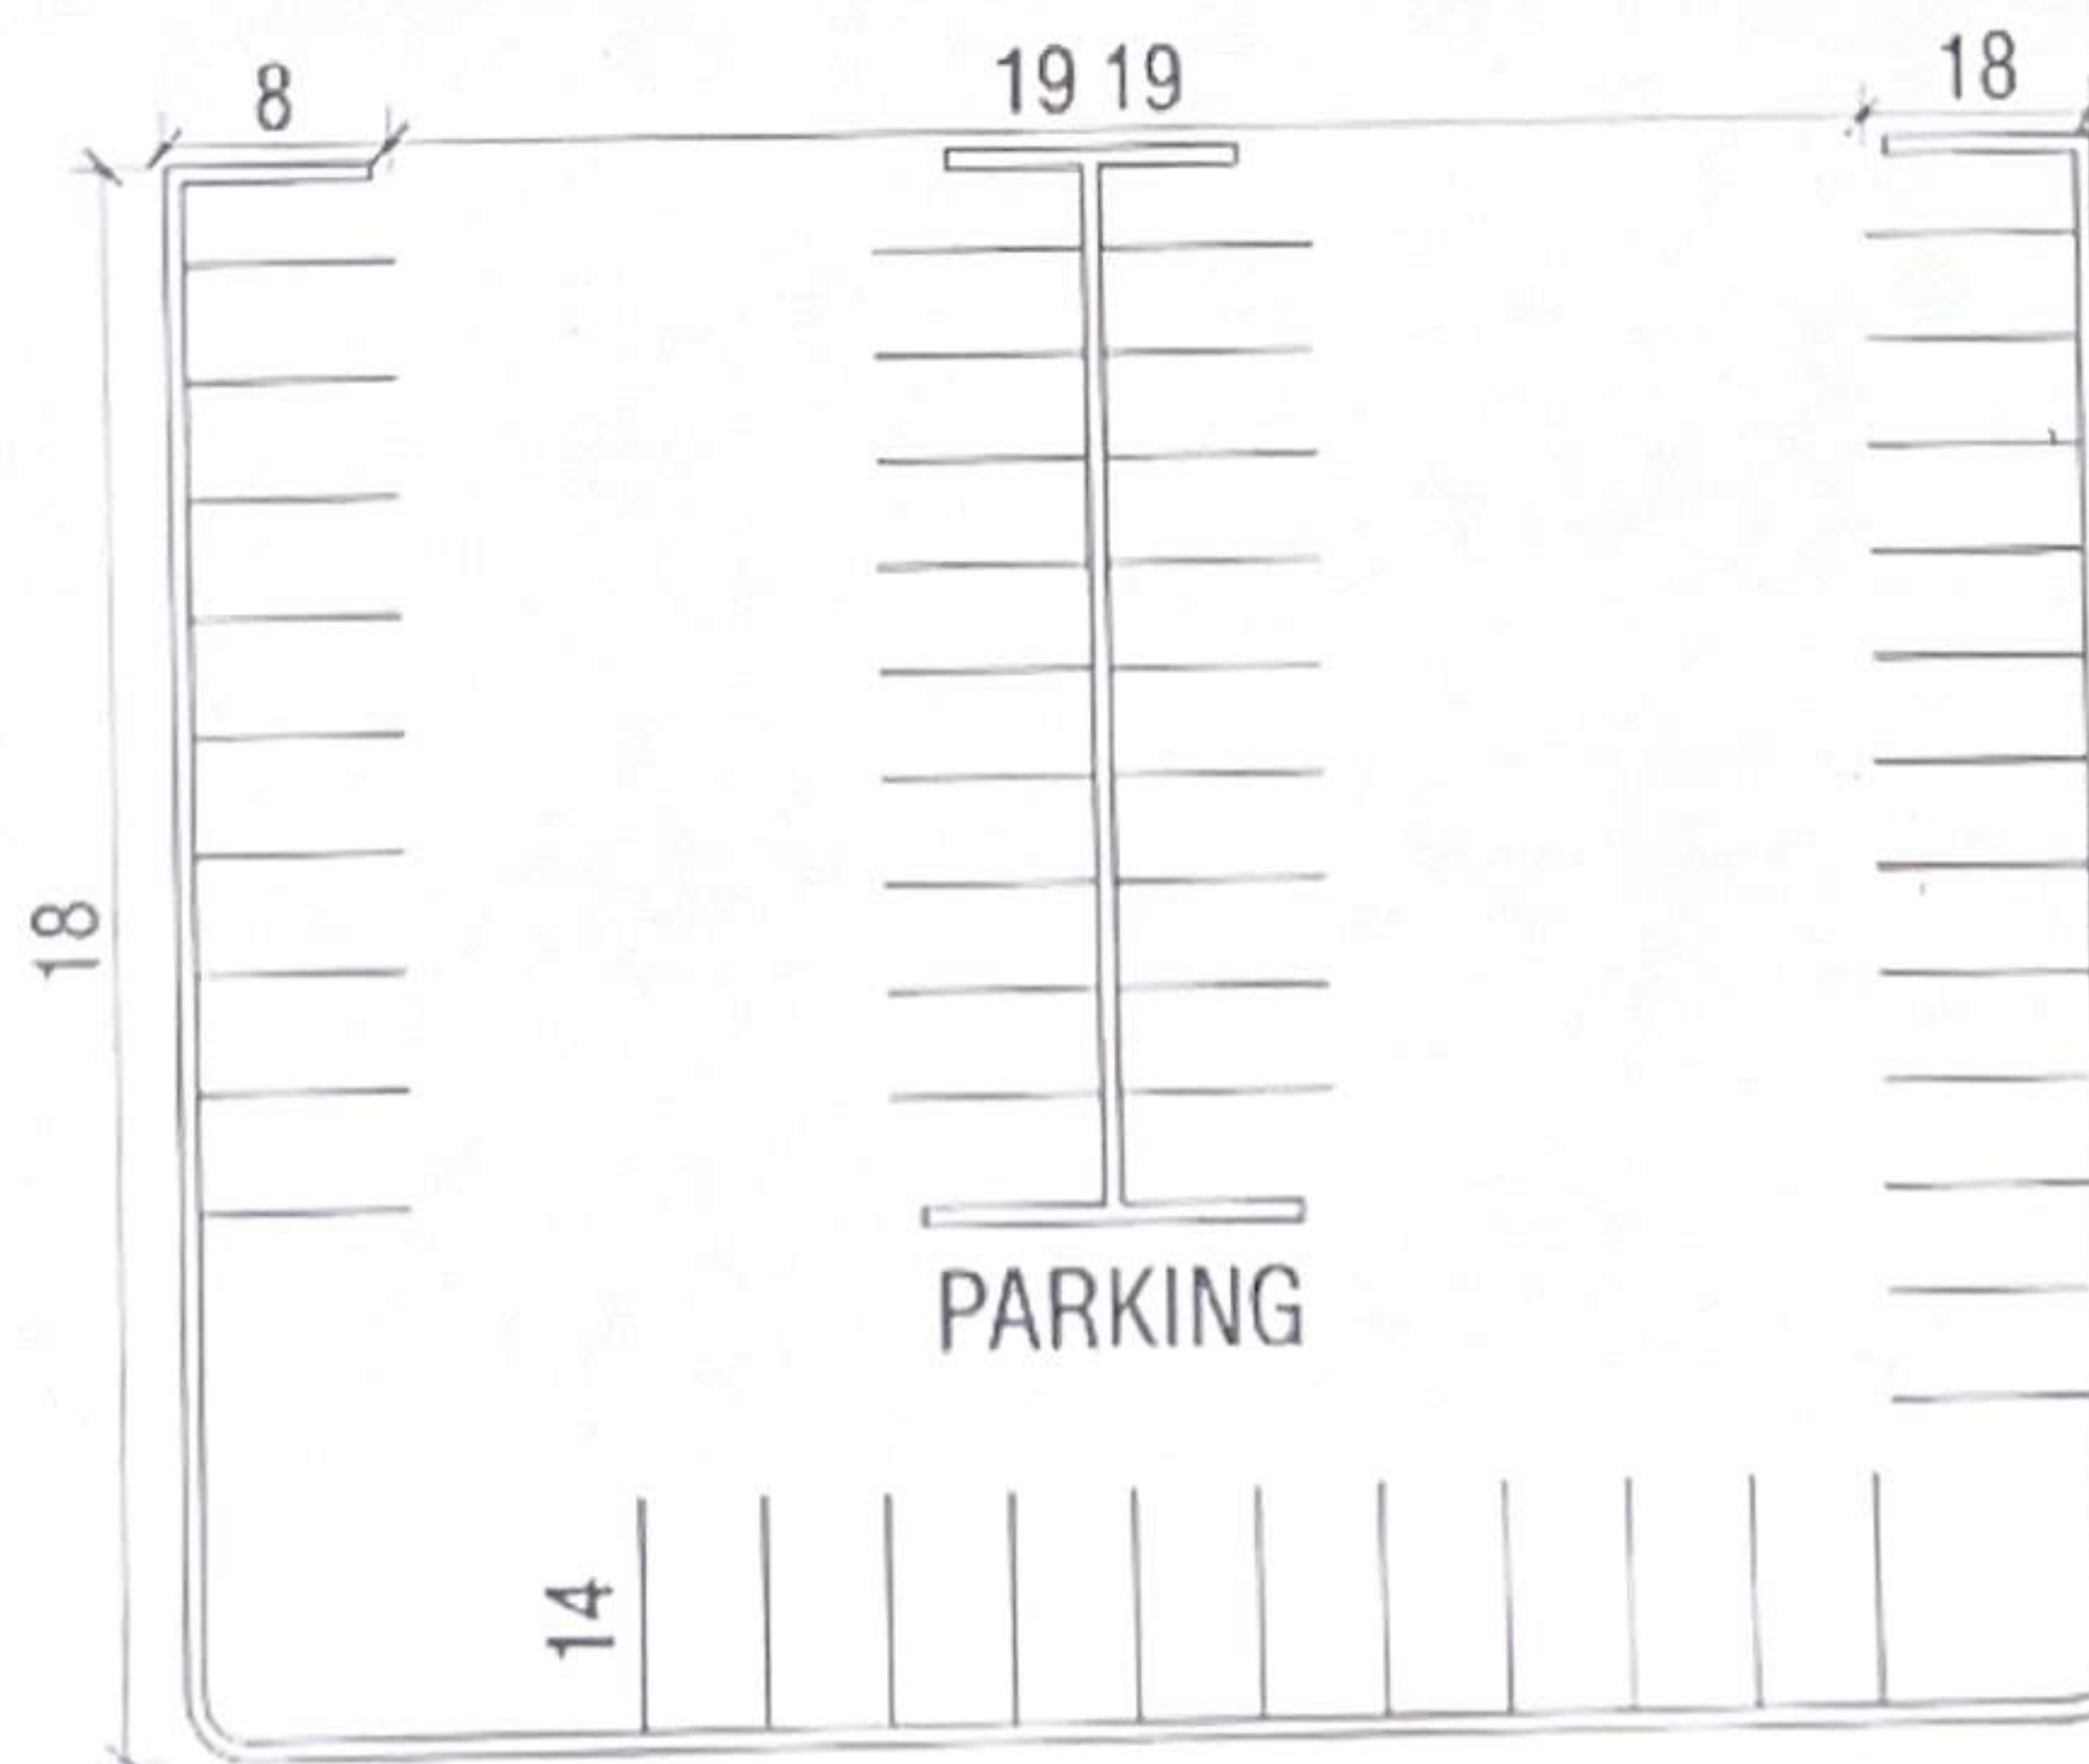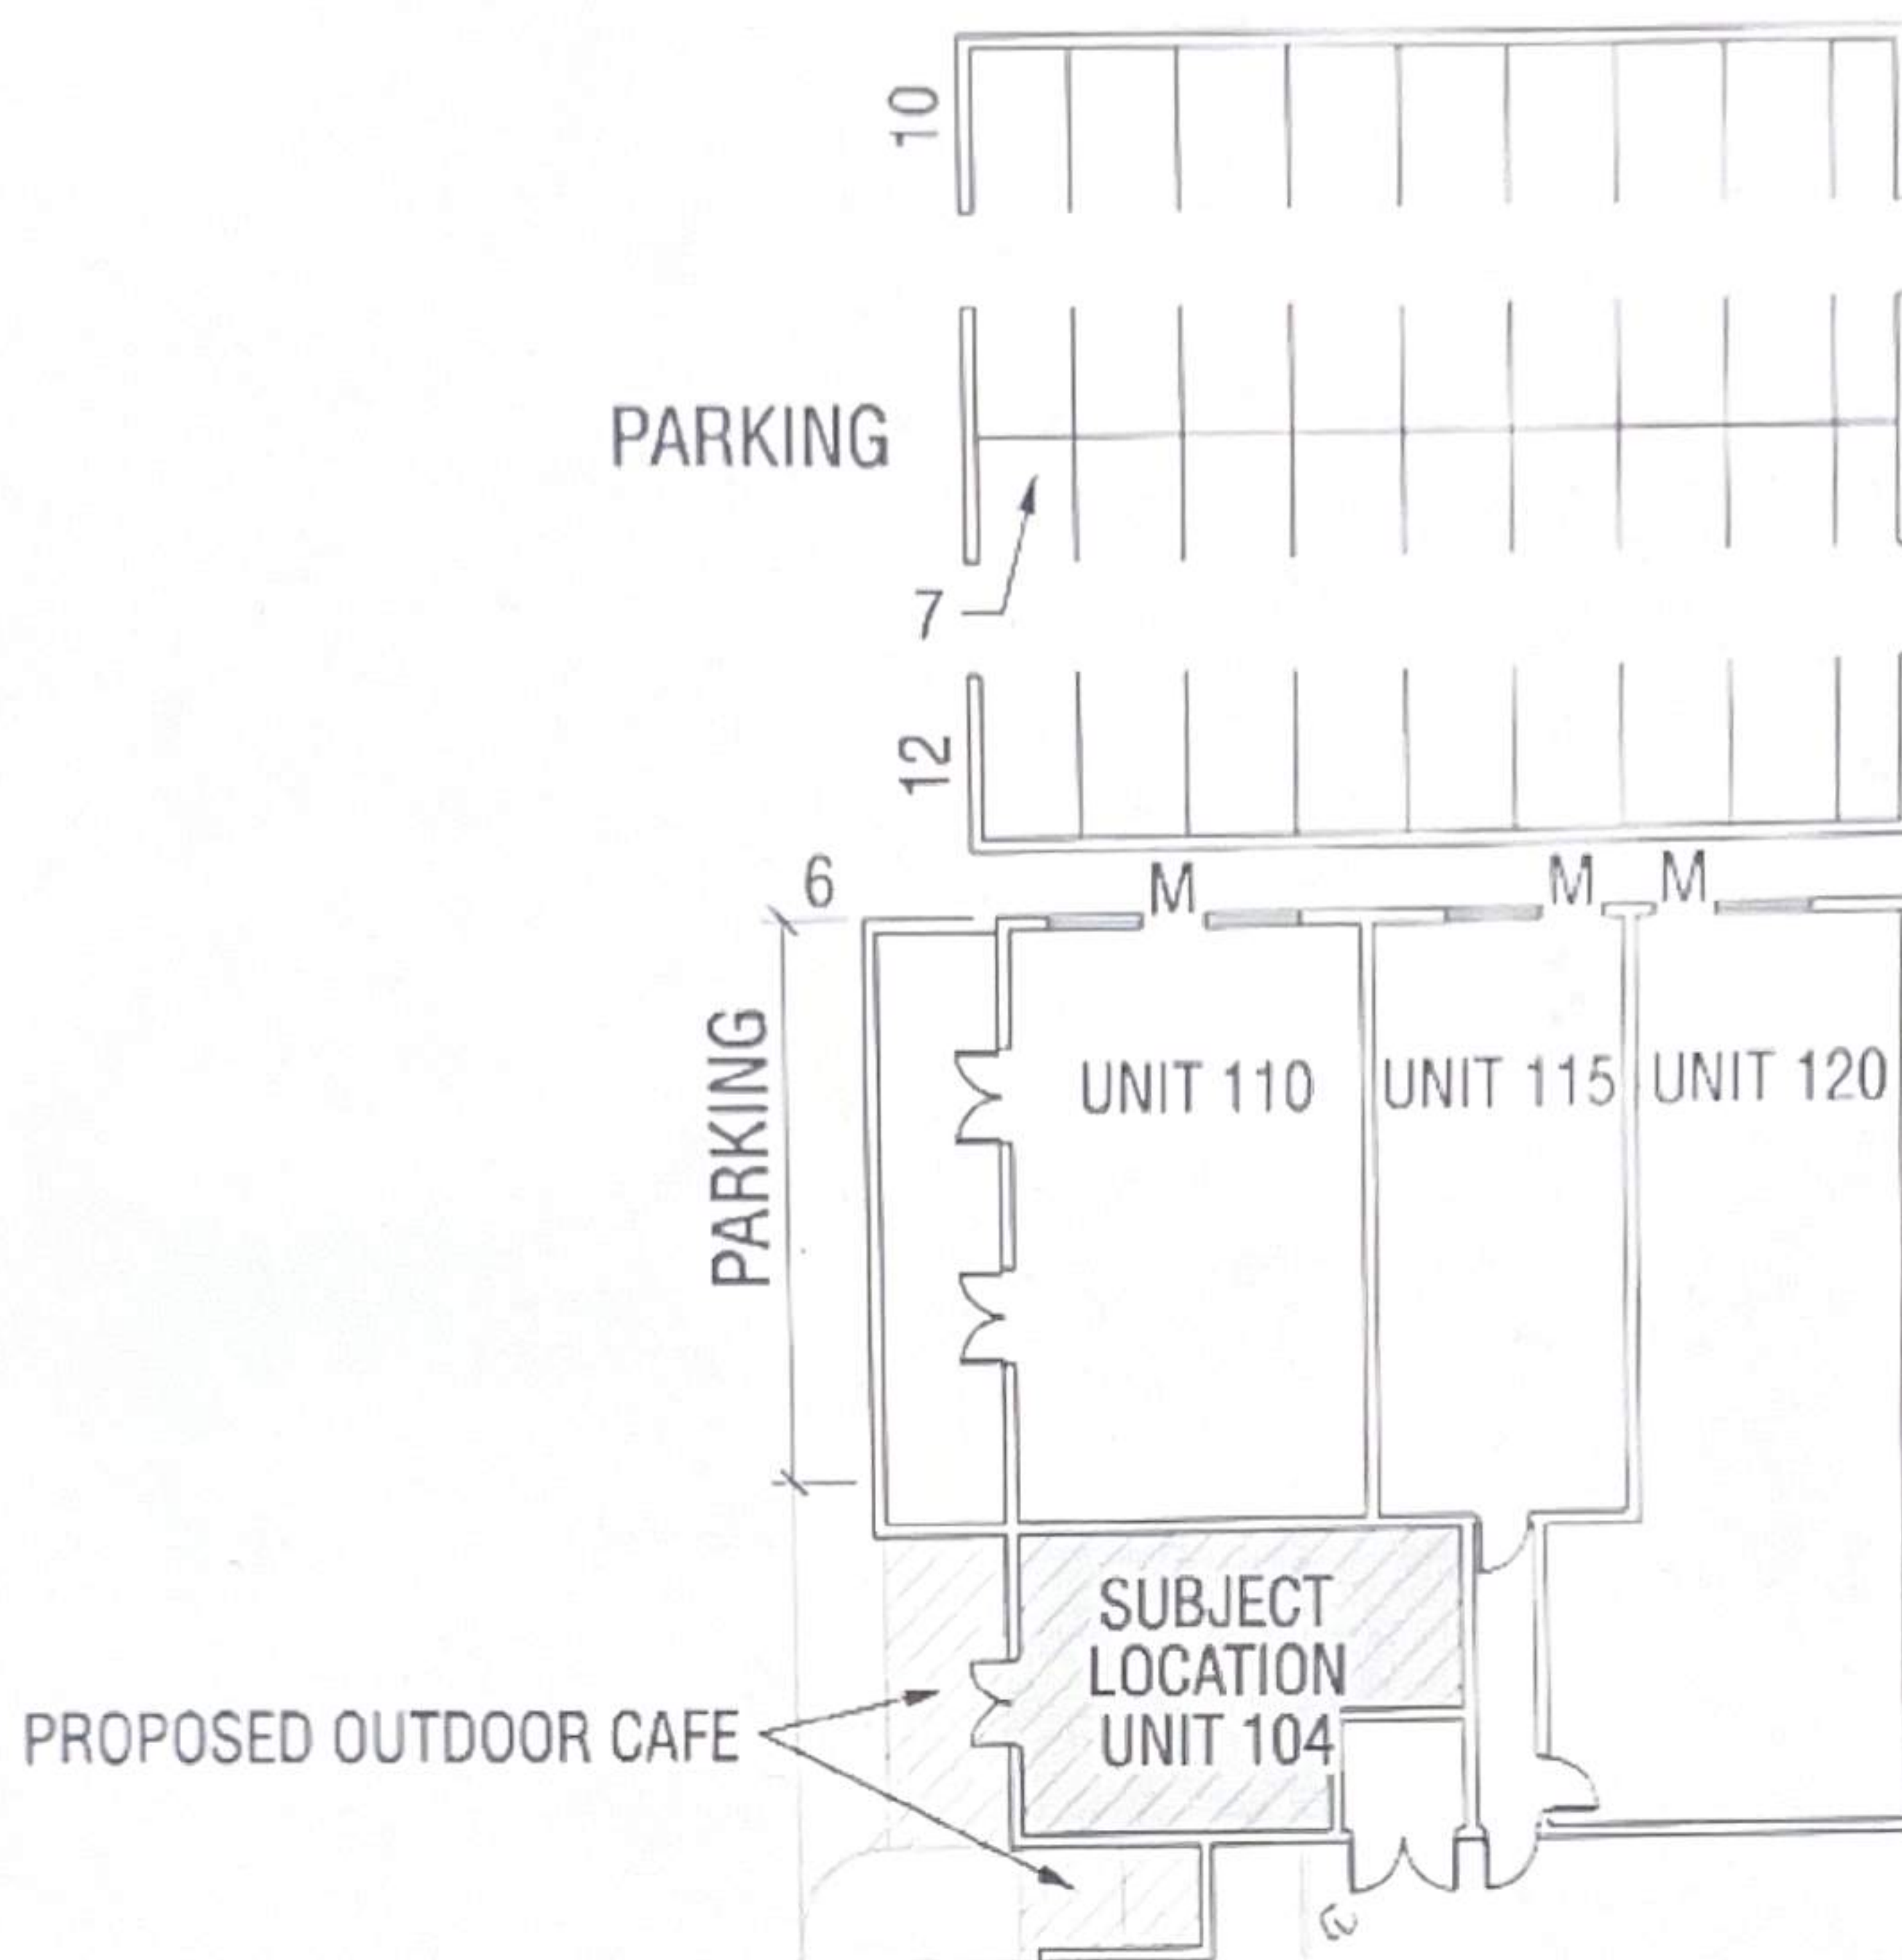



SITE PLAN [BUSINESS NAME] PLAZA
 PROPOSAL: OUTDOOR CAFE INSTALLATION
 UNIT: 104 DATE: [Current Date]
 SCALE: 1:200 SHEET: 1 OF 1

SUBJECT BUSINESS

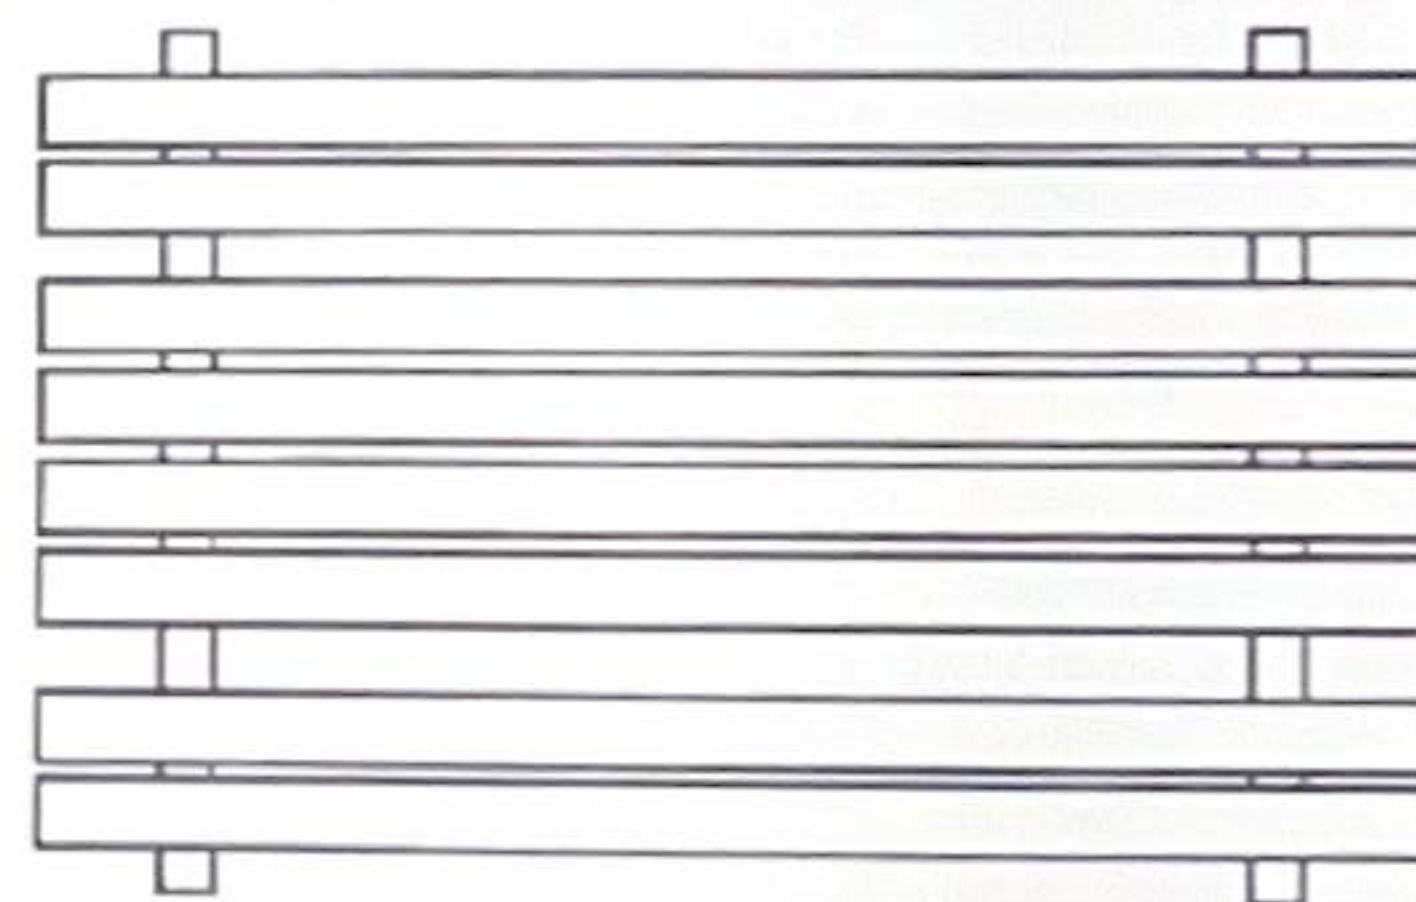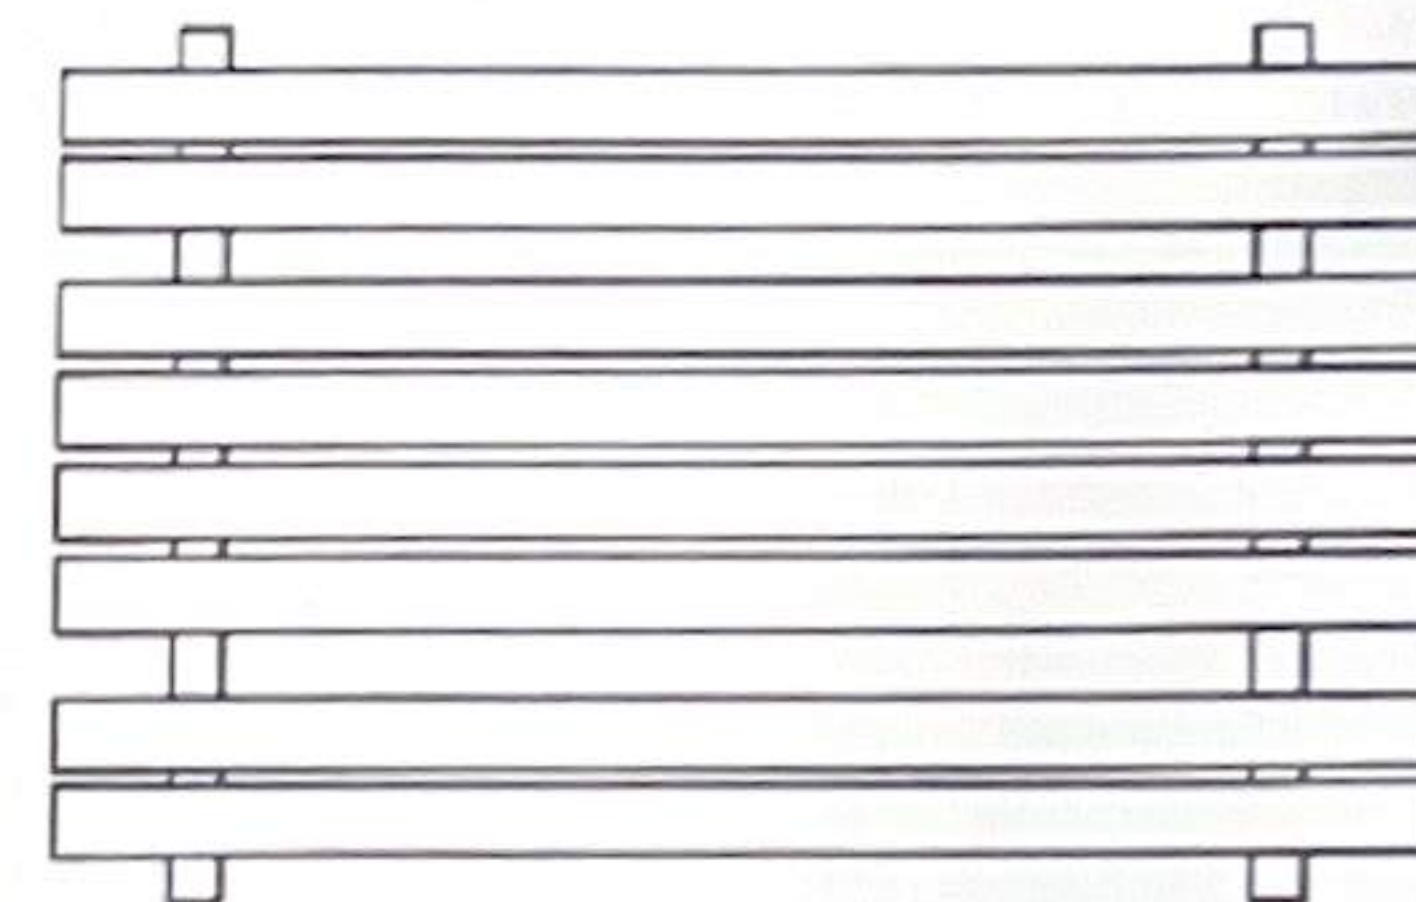

5.9m

3.9m

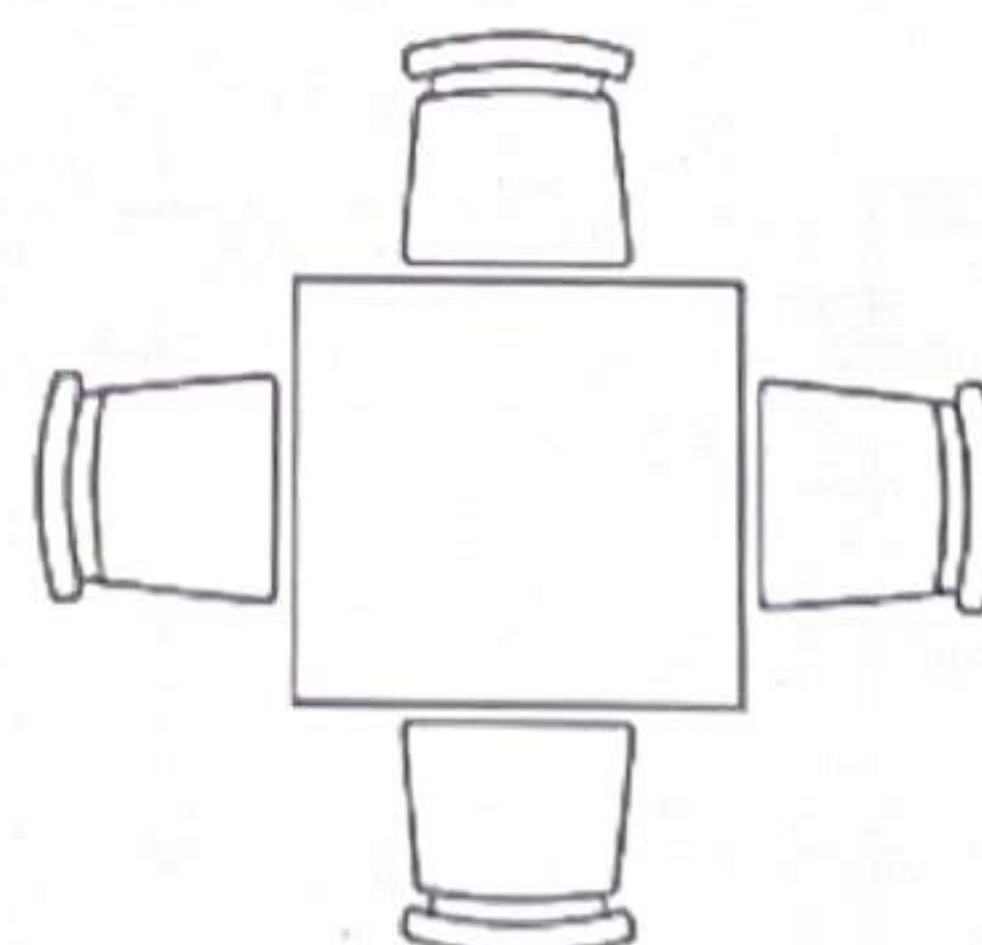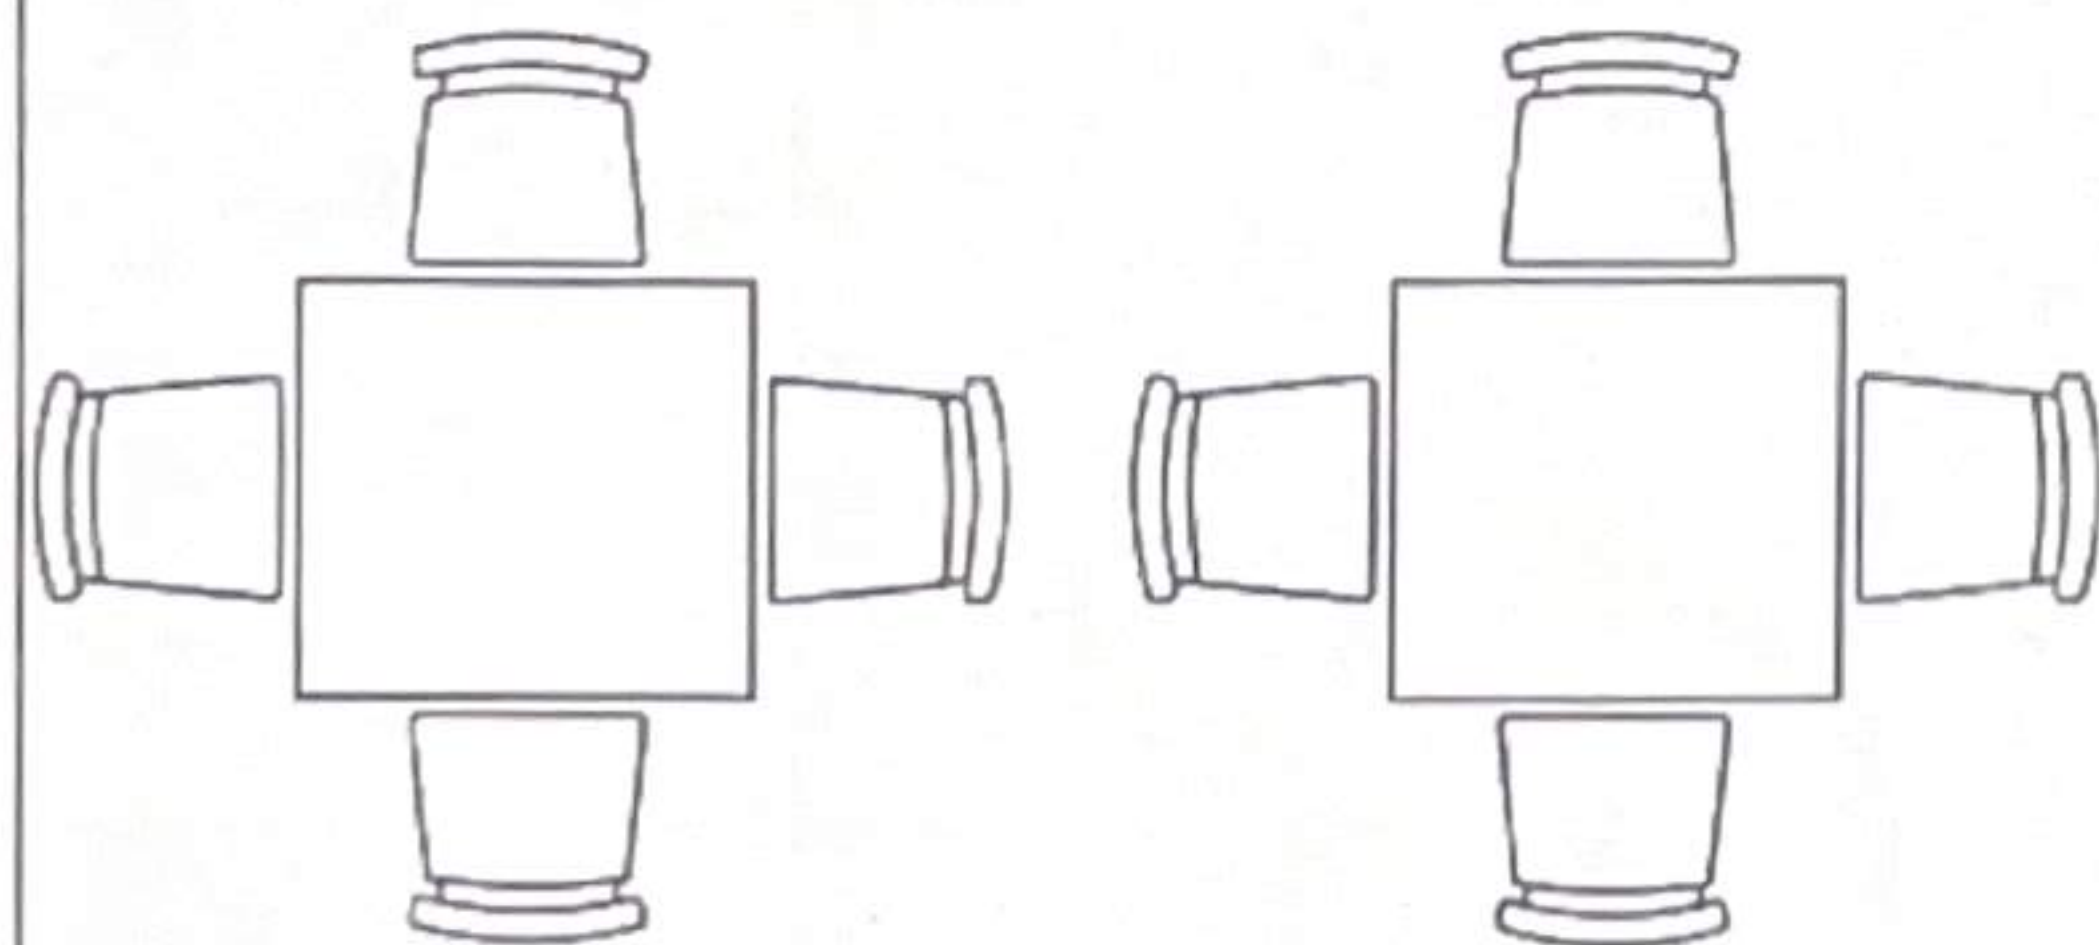

1.8m

8.6m

SITE PLAN - PROPOSED	
CLIENT:	DATE:
DRAWN BY: [CAD SYSTEM]	PAGE: 1/1

SCALE: 1:100

