


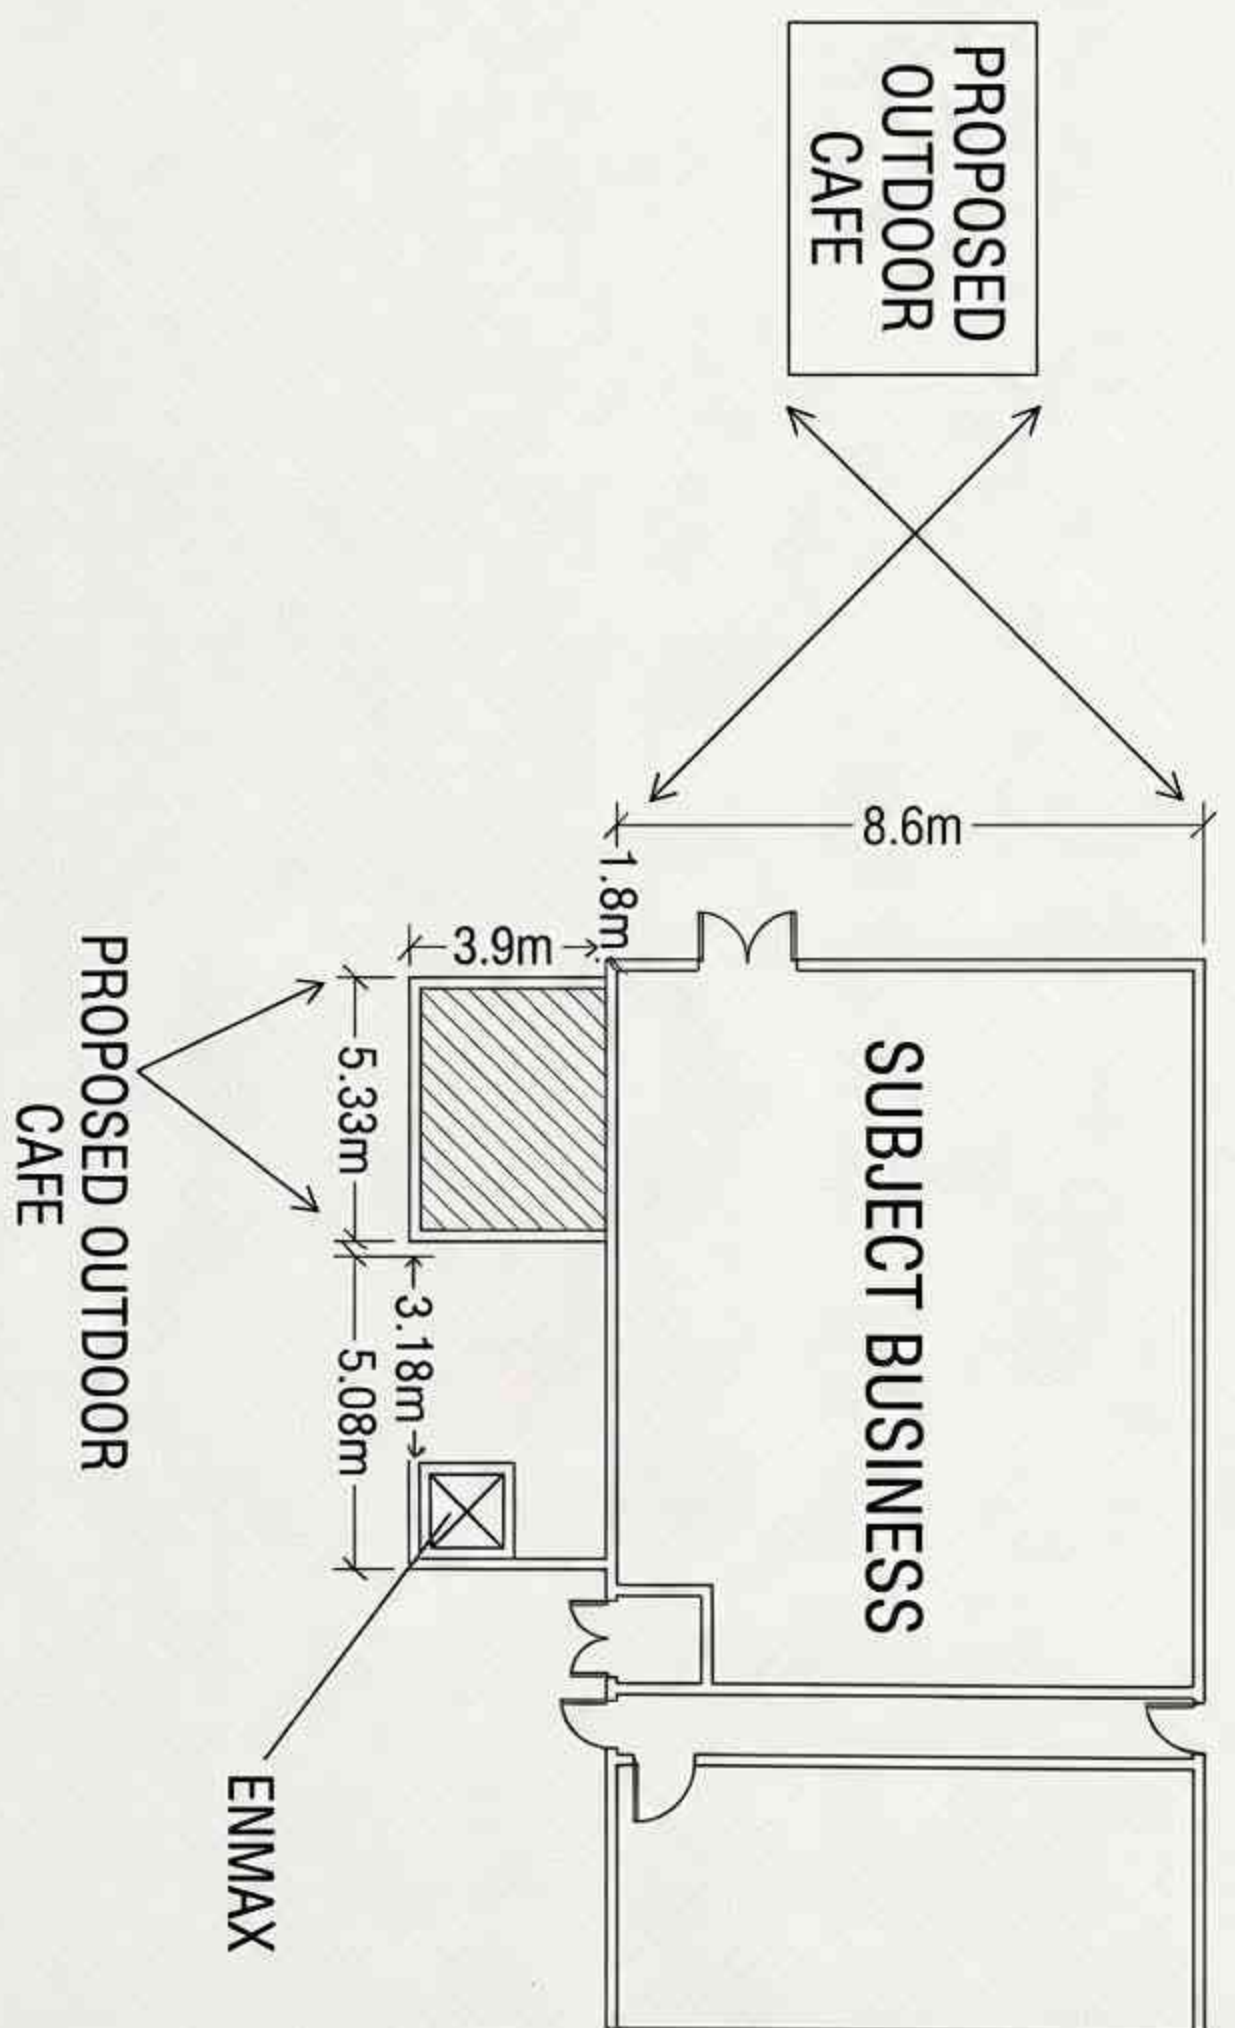

KEY:

 ENMAX Utility Box



0m 5m 10m

PROJECT: Proposed Cafe

LOCATION: [Generic Address]

DATE: 2024



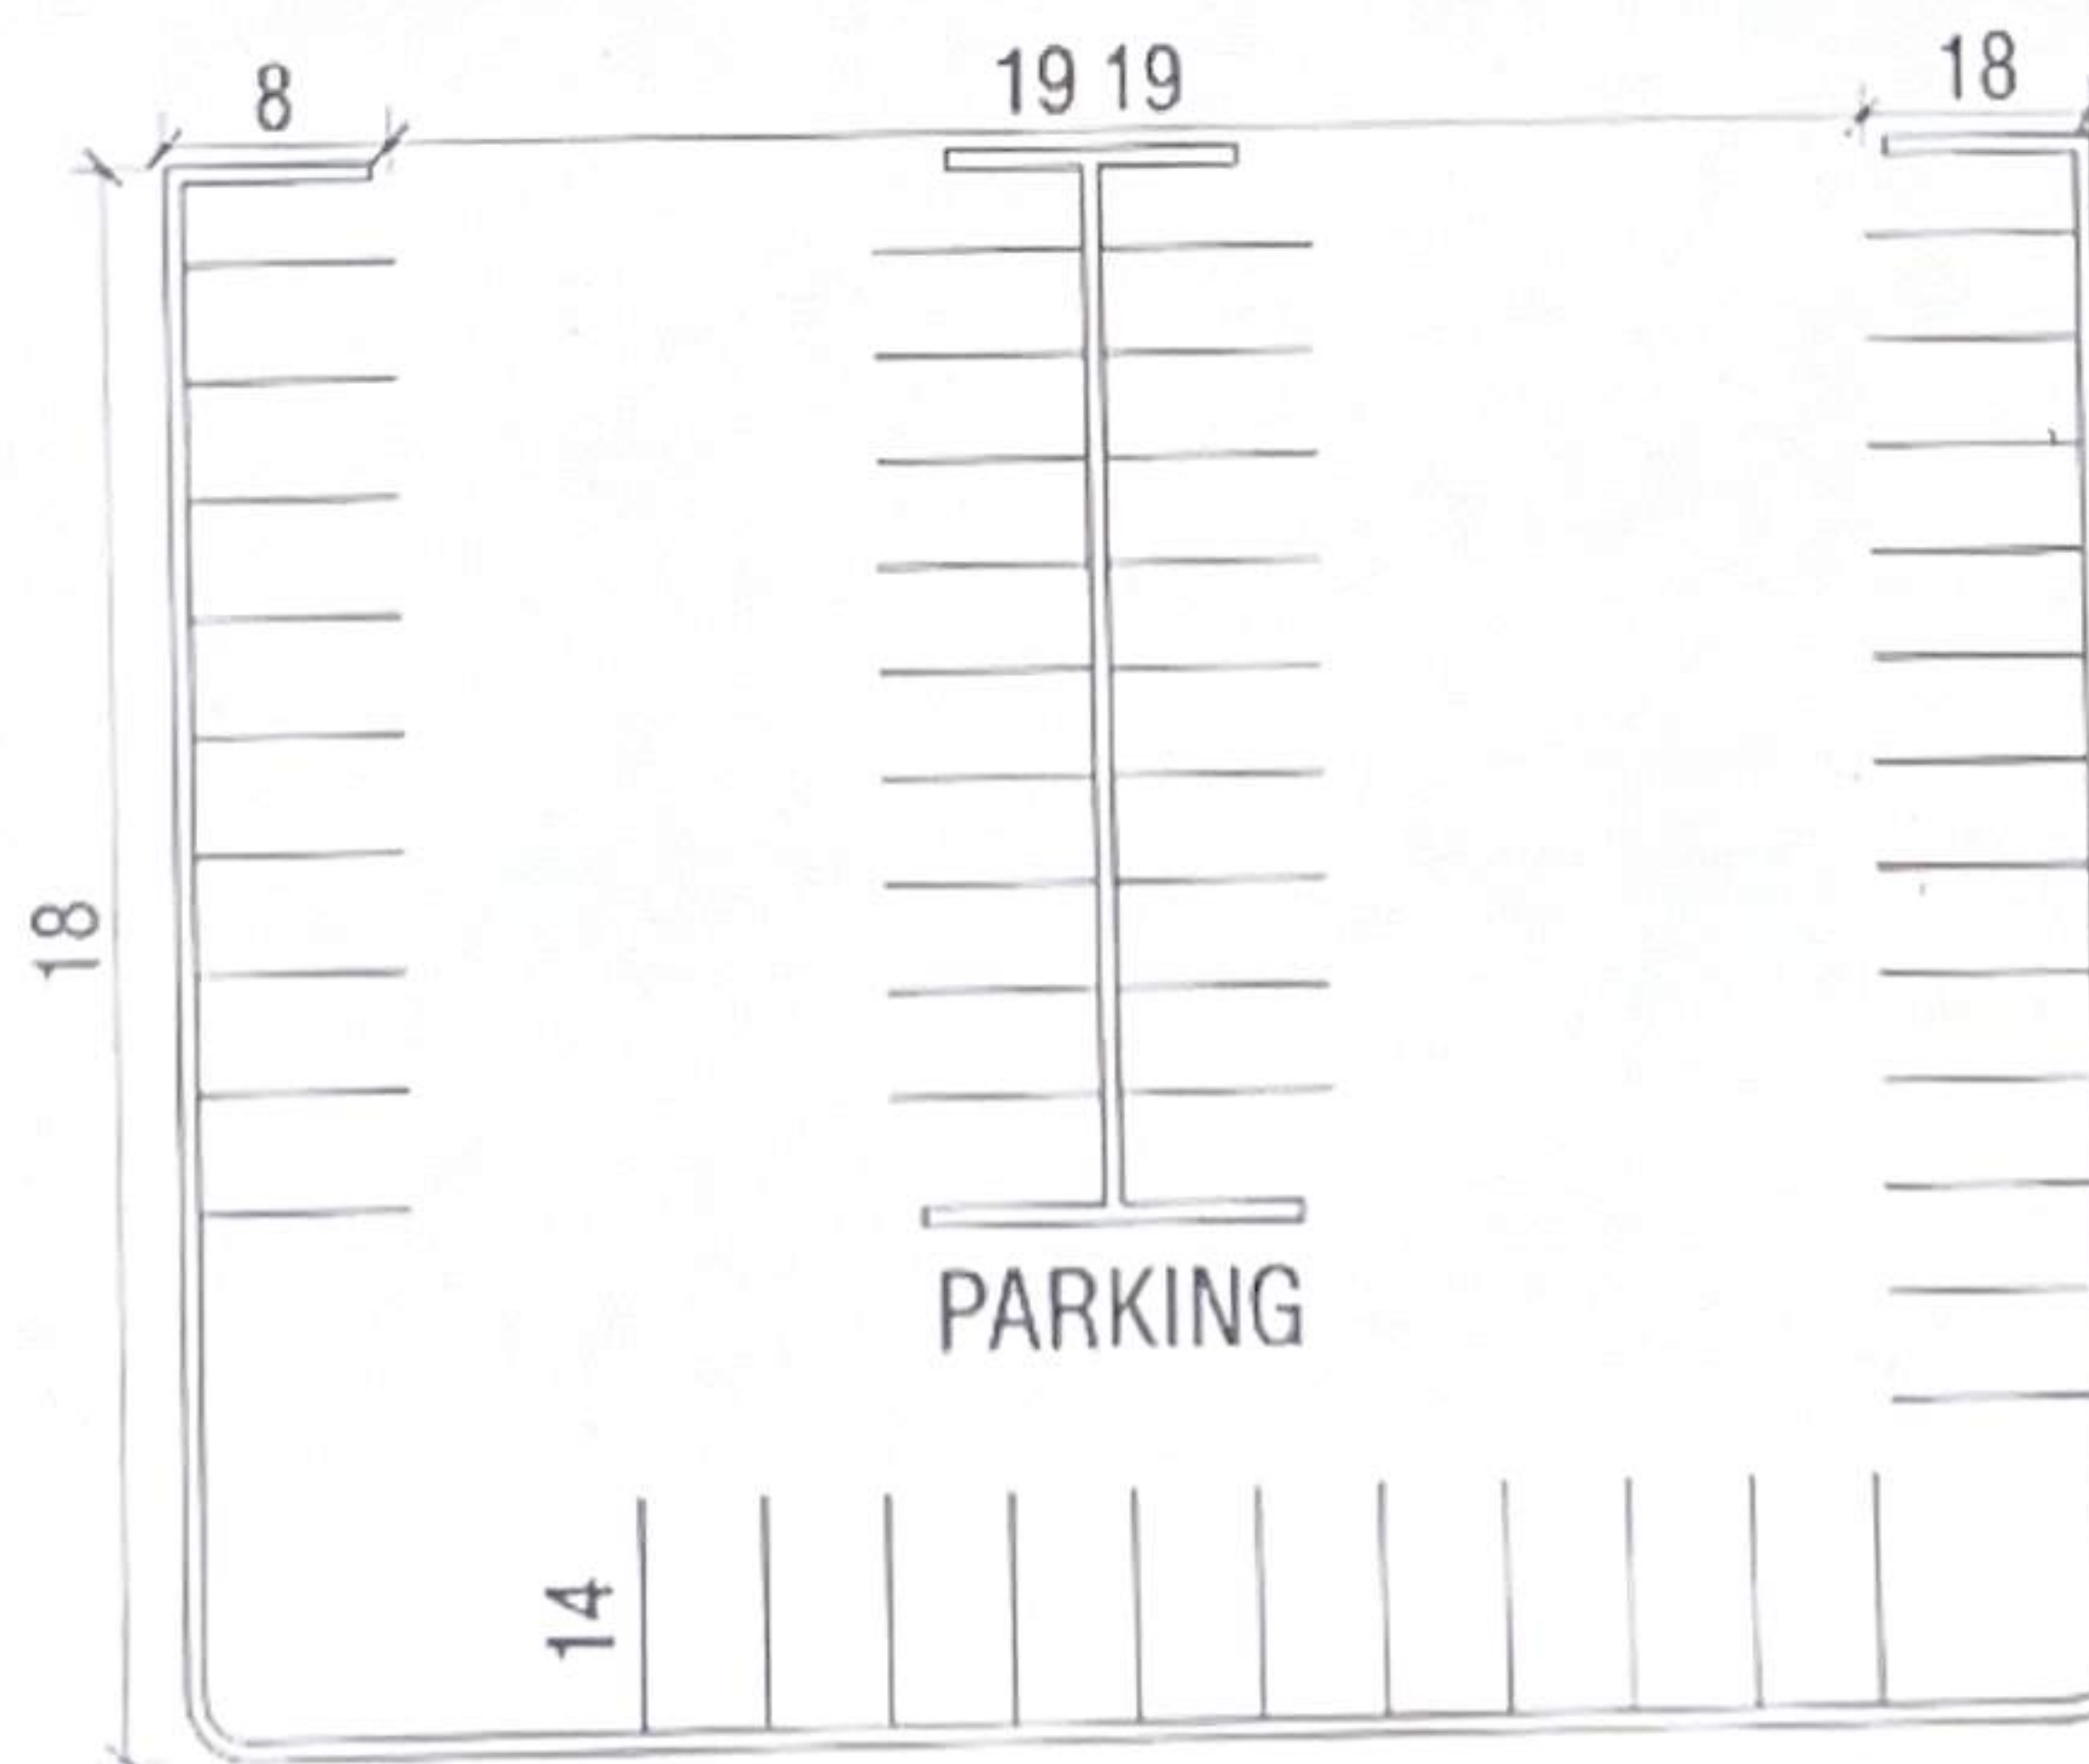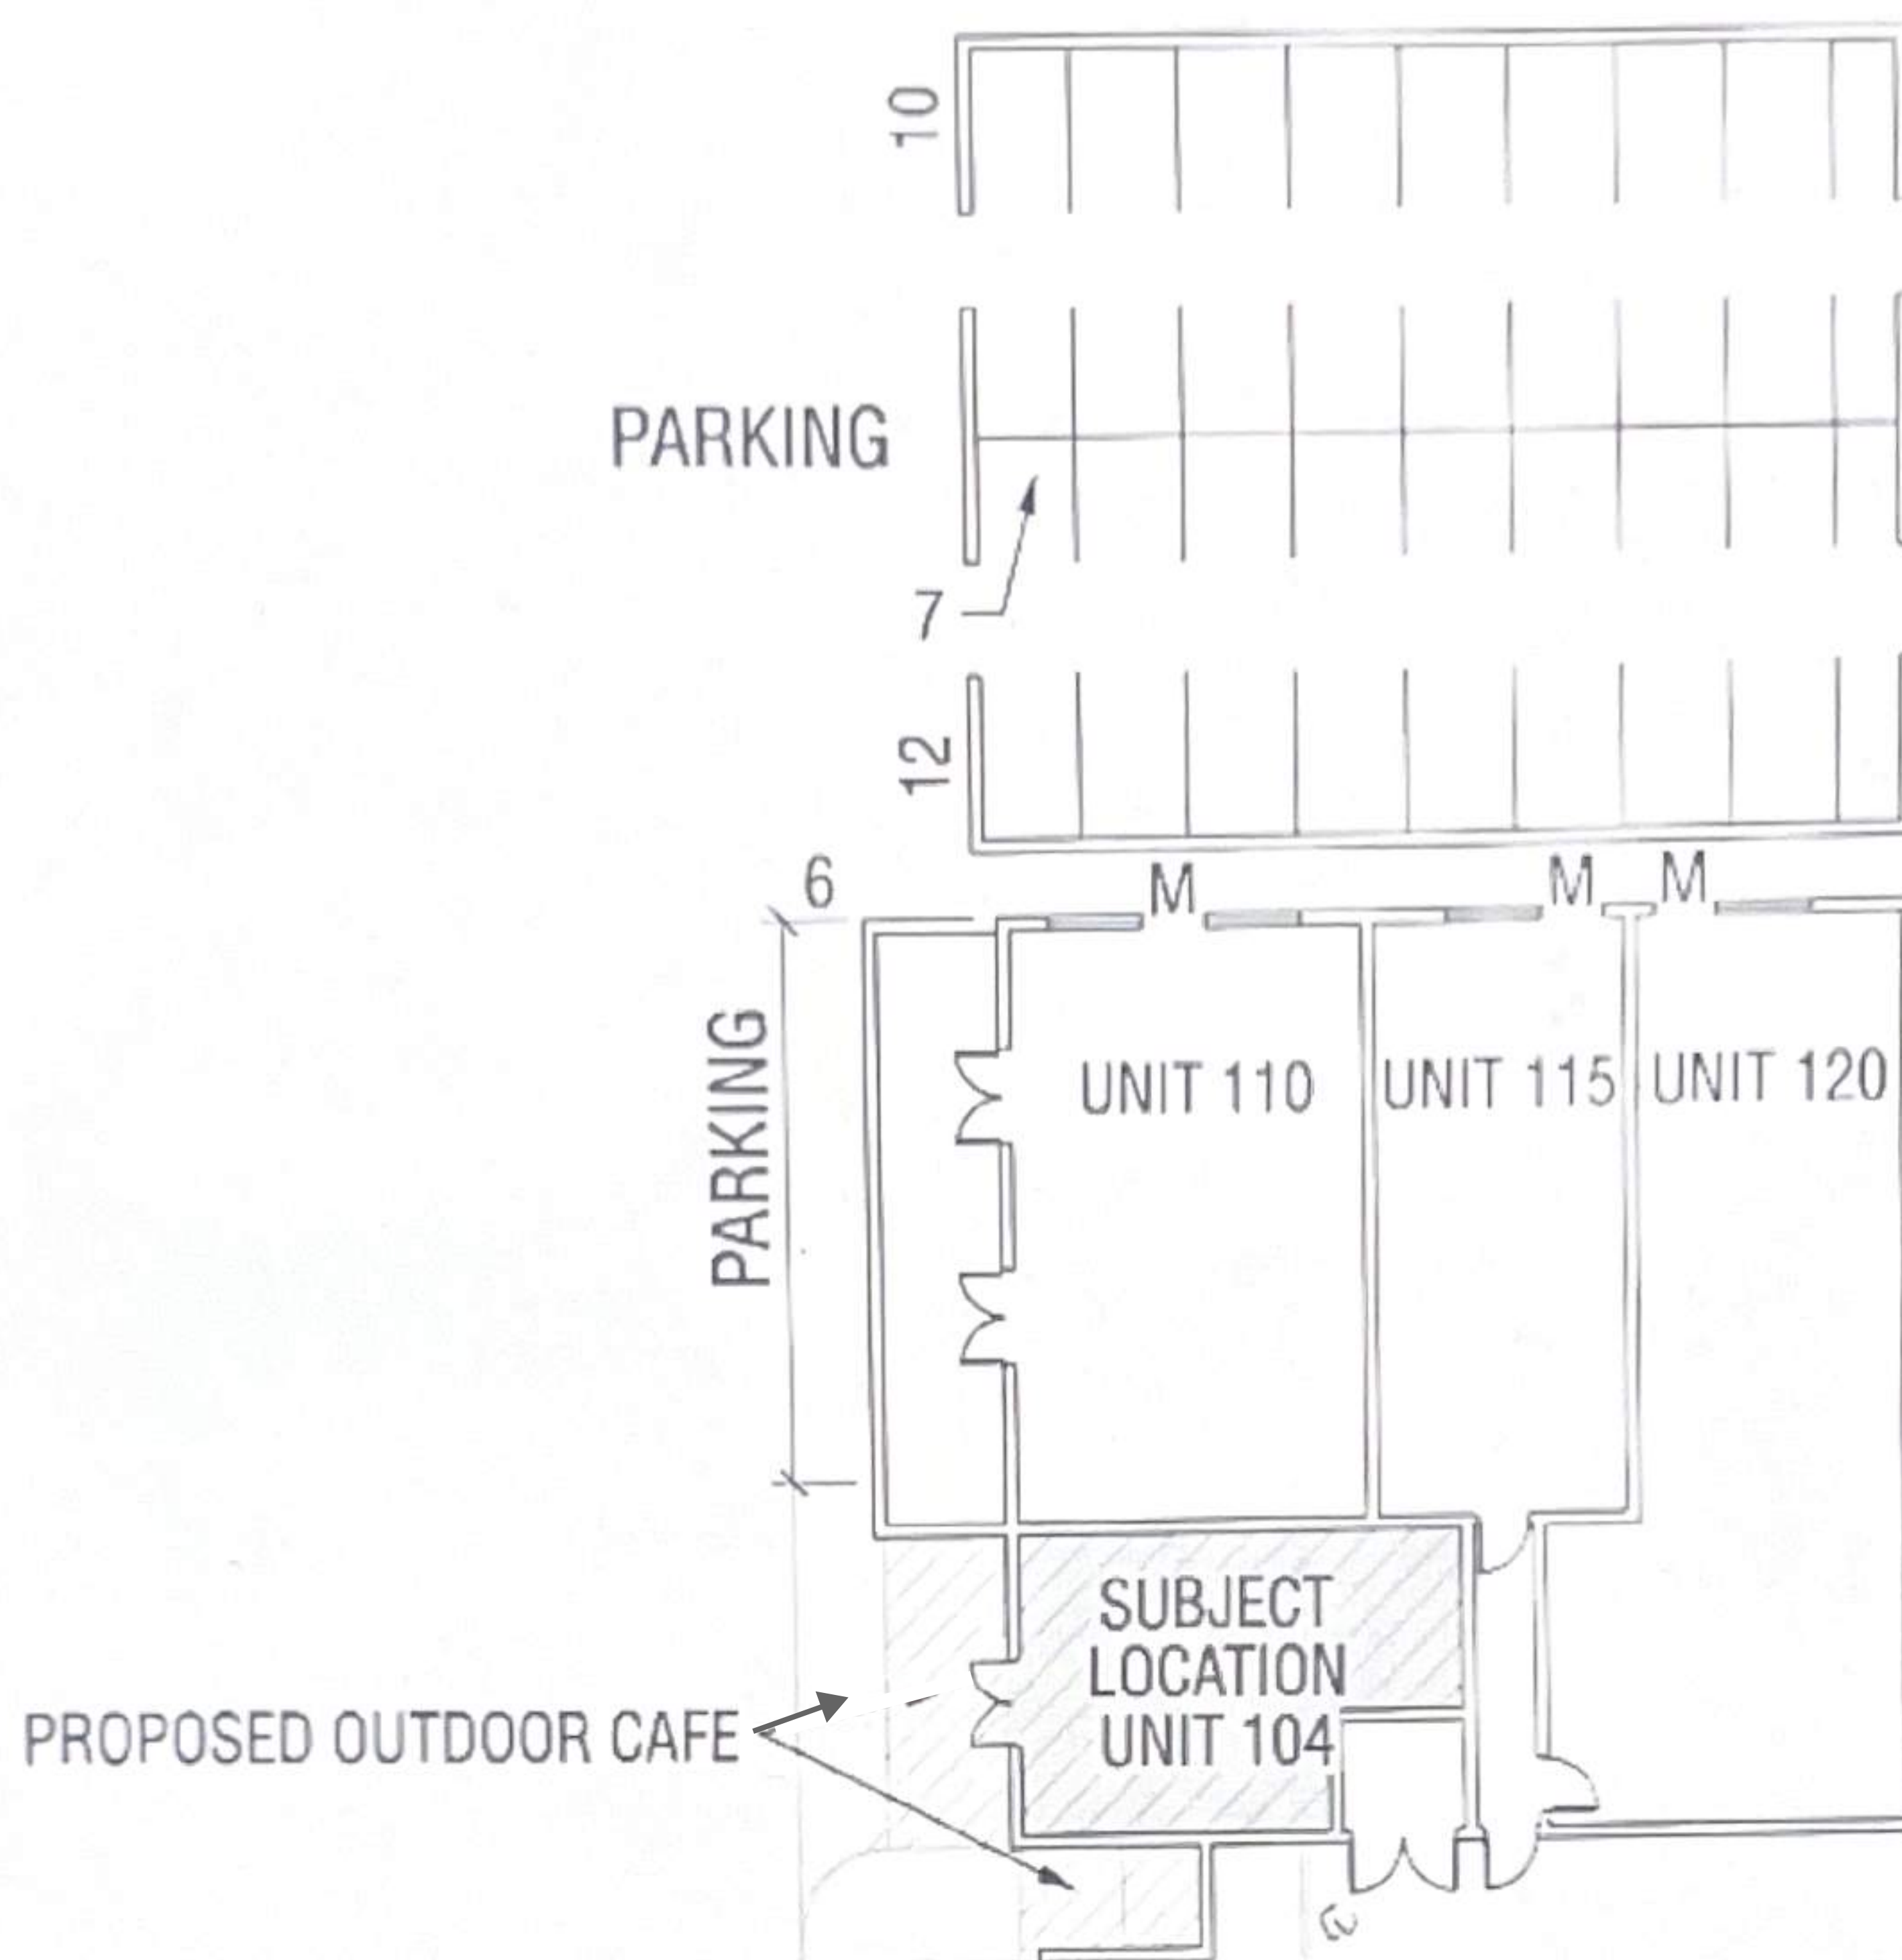

SITE PLAN [BUSINESS NAME] PLAZA
 PROPOSAL: OUTDOOR CAFE INSTALLATION
 UNIT: 104 DATE: [Current Date]
 SCALE 1:200 SHEET 1 OF 1

PROJECT:
amihan grill + bakeshop
Site Plan

DRAWING TYPE:
Proposed Outdoor
Cafe Layout

SCALE:
NTS (Not To Scale,
dimensions marked)

DATE:
sept 1 2026

