



**PROPOSED BACKYARD SUITE
AT
208 RUNDLEHILL DR NE,
CALGARY, AB**



BACKYARD SUITE

208 RUNDLEHILL DR NE
CALGARY AB

COVER


Date Mar 2025

Drawn by Author

Checked by Checker

A000

Scale

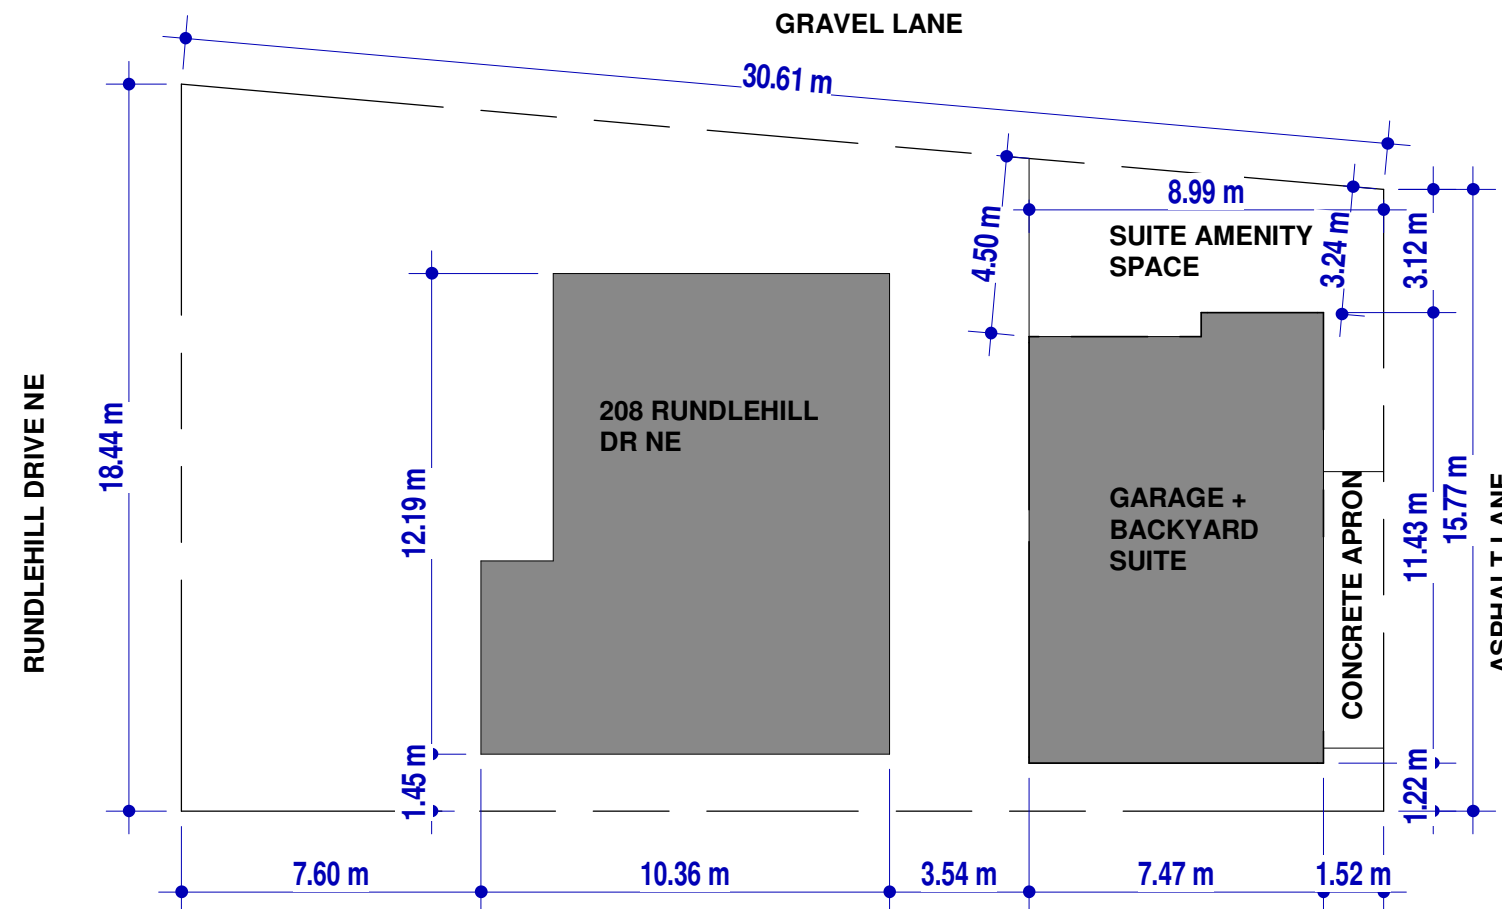

1 Site
1/16" = 1'-0"


LOT AREA	5613 SF
MAIN BUILDING AREA	1216 SF
GARAGE AREA	833 SF
TOTAL LOT COVERAGE	2121 SF
LOT COVERAGE %	23.5%

BACKYARD SUITE
208 RUNDLEHILL DR NE
CALGARY AB

Site Plan	
Date	Mar 2025
Drawn by	Author
Checked by	Checker

A001

Scale 1/16" = 1'-0"

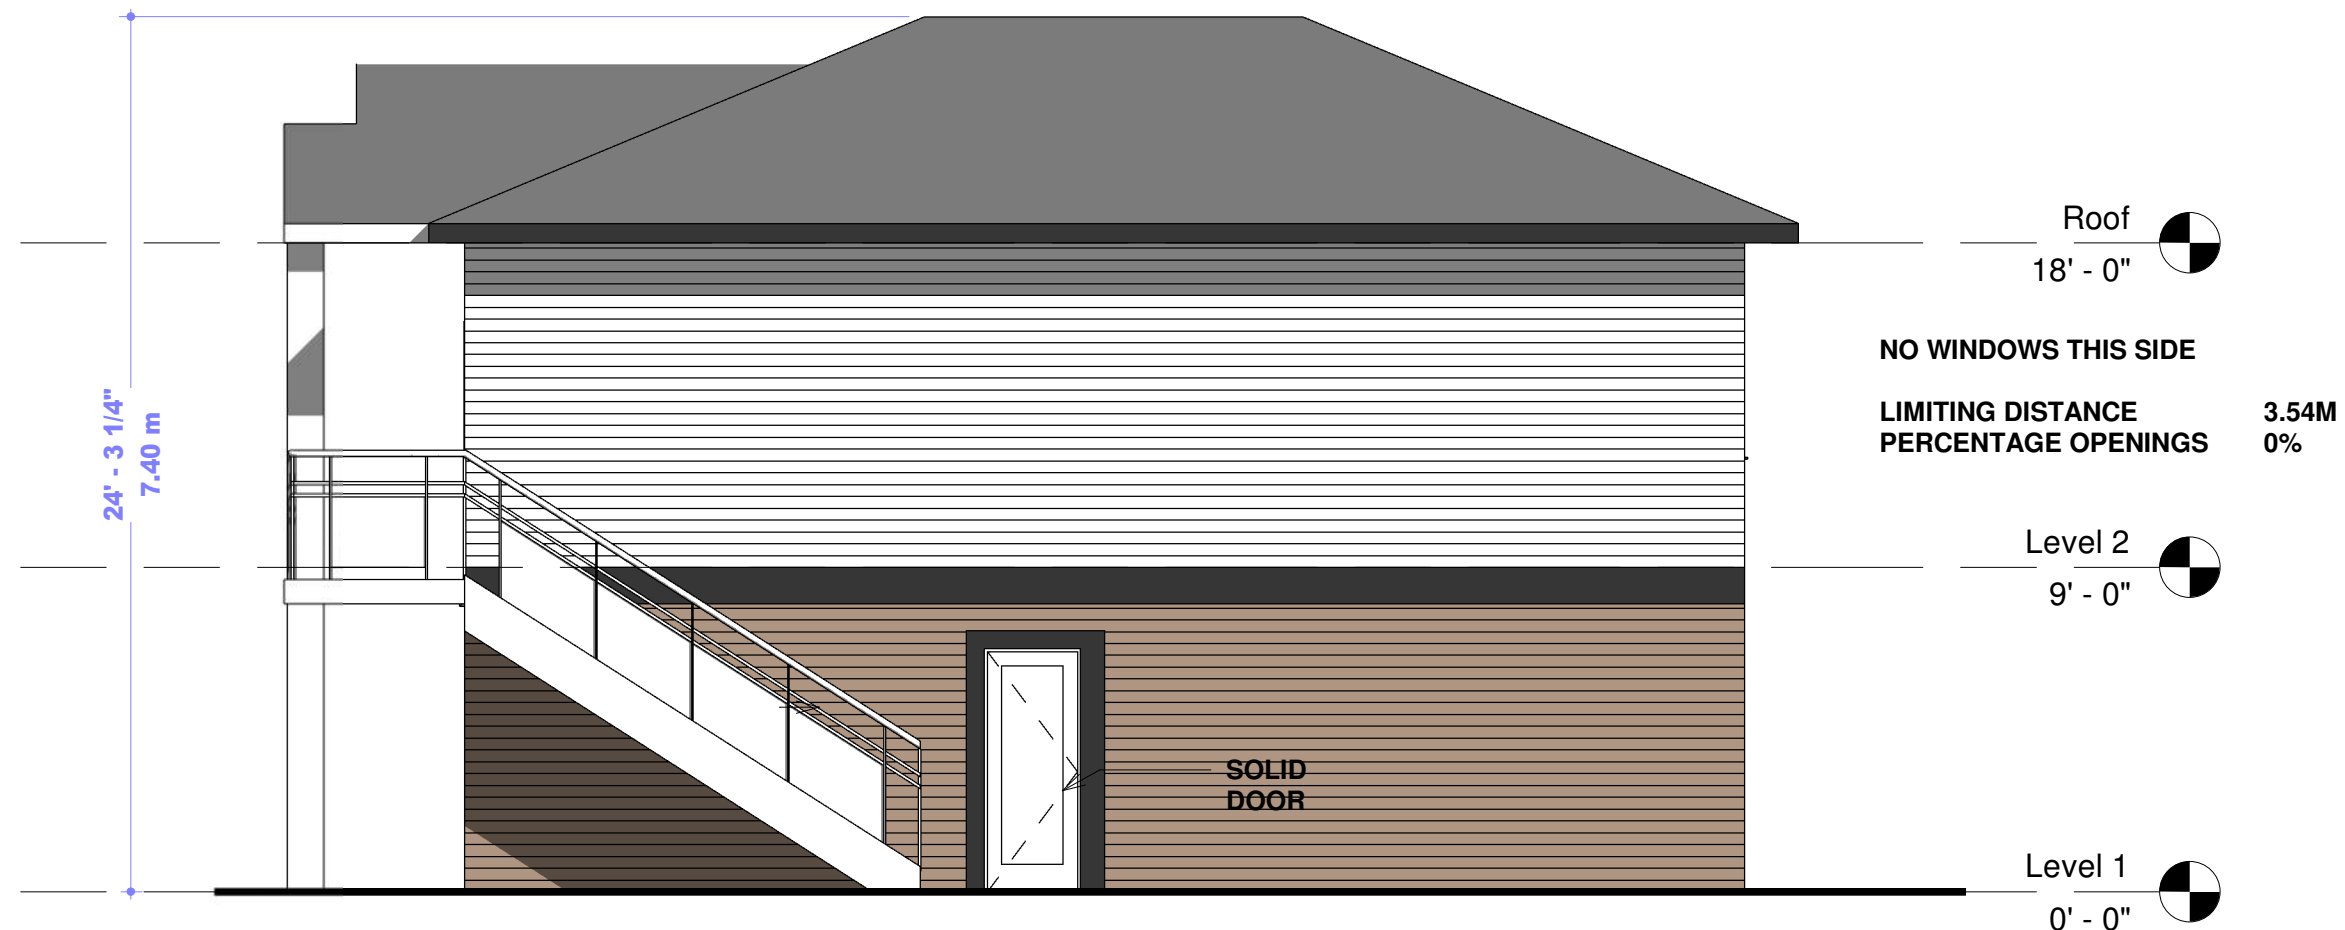

1 Elevation - South
3/16" = 1'-0"

BACKYARD SUITE
208 RUNDLEHILL DR NE
CALGARY AB

Elevations

Date	Mar 2025
Drawn by	HS
Checked by	UH

A201

Scale	3/16" = 1'-0"
-------	---------------



BACKYARD SUITE
208 RUNDLEHILL DR NE
CALGARY AB


Elevations

Date	Mar 2025
Drawn by	HS
Checked by	UH

A202

Scale	1/4" = 1'-0"
-------	--------------

1 Elevation - North
1/4" = 1'-0"

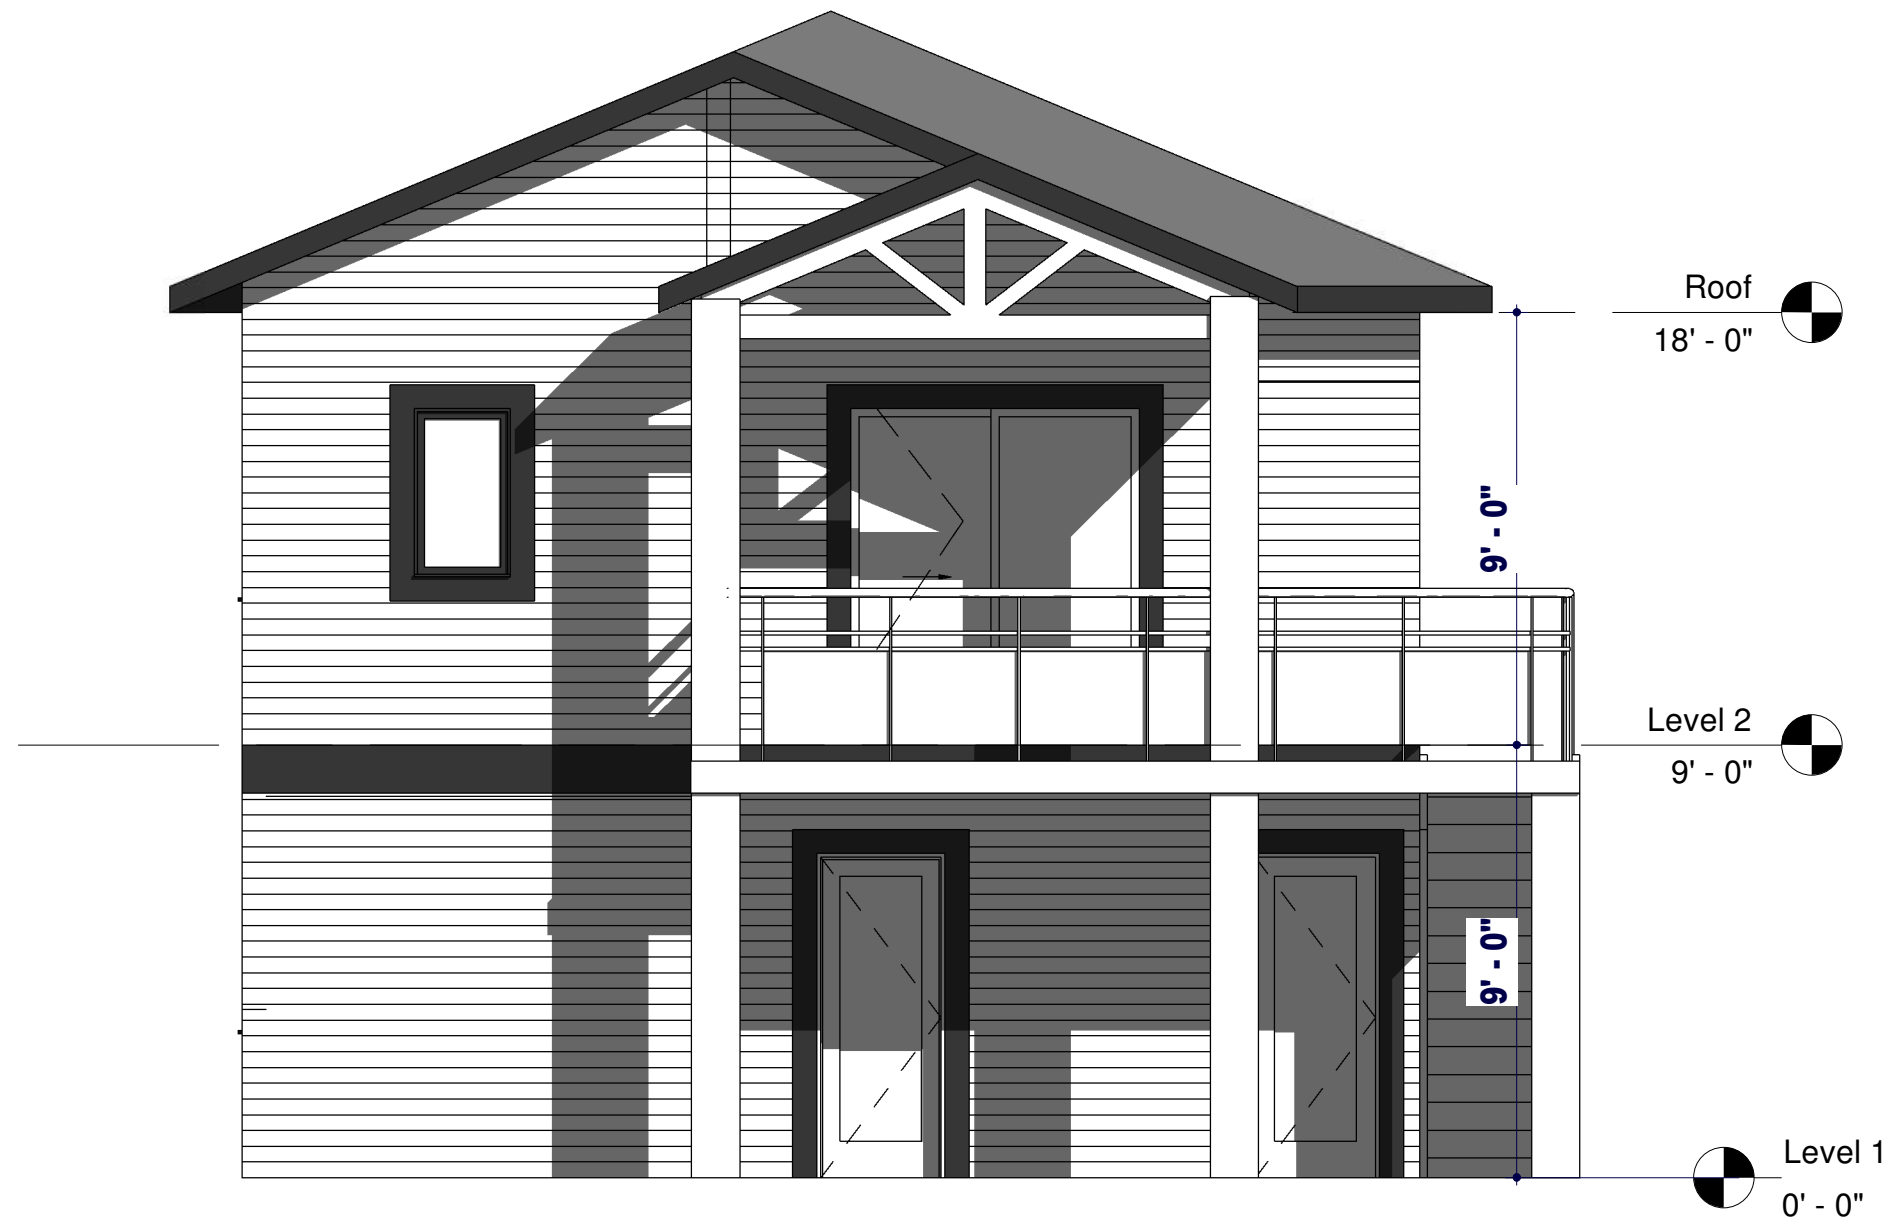

1 Elevation - West
1/4" = 1'-0"



BACKYARD SUITE
208 RUNDLEHILL DR NE
CALGARY AB

Elevations

Date Mar 2025

Drawn by HS

Checked by UH

A203

Scale 1/4" = 1'-0"



BACKYARD SUITE

208 RUNDLEHILL DR NE
CALGARY AB

Elevations

Date Mar 2025

Drawn by HS

Checked by UH

A204

Scale 1/4" = 1'-0"



Elevation - East

1/4" = 1'-0"

1



1

Aerial View

BACKYARD SUITE

208 RUNDLEHILL DR NE
CALGARY AB

3D VIEWS

Date Mar 2025

Drawn by Author

Checked by Checker

A301

Scale



BACKYARD SUITE

208 RUNDLEHILL DR NE
CALGARY AB

3D VIEWS

Date Mar 2025

Drawn by Author

Checked by Checker

A302

Scale

1

3D View 1