

No.	Date	By	Revision Notes
-----	------	----	----------------

507 BRUNSWICK AVENUE SW CALGARY AB

SYMBOL LEGEND

	Arrow indicates direction of section cut Section Number Sheet Number		Elevation, Level or Datum Door Number
	Partition Type		Window Designation
	Detail Designation Sheet Designation		Revision Cloud Indicates Area of Change
	Letter Designating Elevation in Room Sheet Designation		Indicates Revision Number

DRAWING LIST

A0.1	Cover Sheet
A0.2	Site Plan
A1.1	Main Split Floor Plan
A1.2	Second Floor Plan
A1.3	Lower Floor Plan
A2.1	Elevations
A2.2	Elevations
A2.3	Elevations
A2.4	Elevations



No.	Date	Issue Notes
-----	------	-------------

Design Firm: **F / M / N**
403.613.0087

Project Title: 507 Brunswick AV SW

Sheet Title: Cover Sheet

Project Manager	Project ID
Drawn By: NF	Scale: AS SHOWN
Reviewed By:	Sheet No. A0.1
Date: 2026-04-22	
CAD File Name	

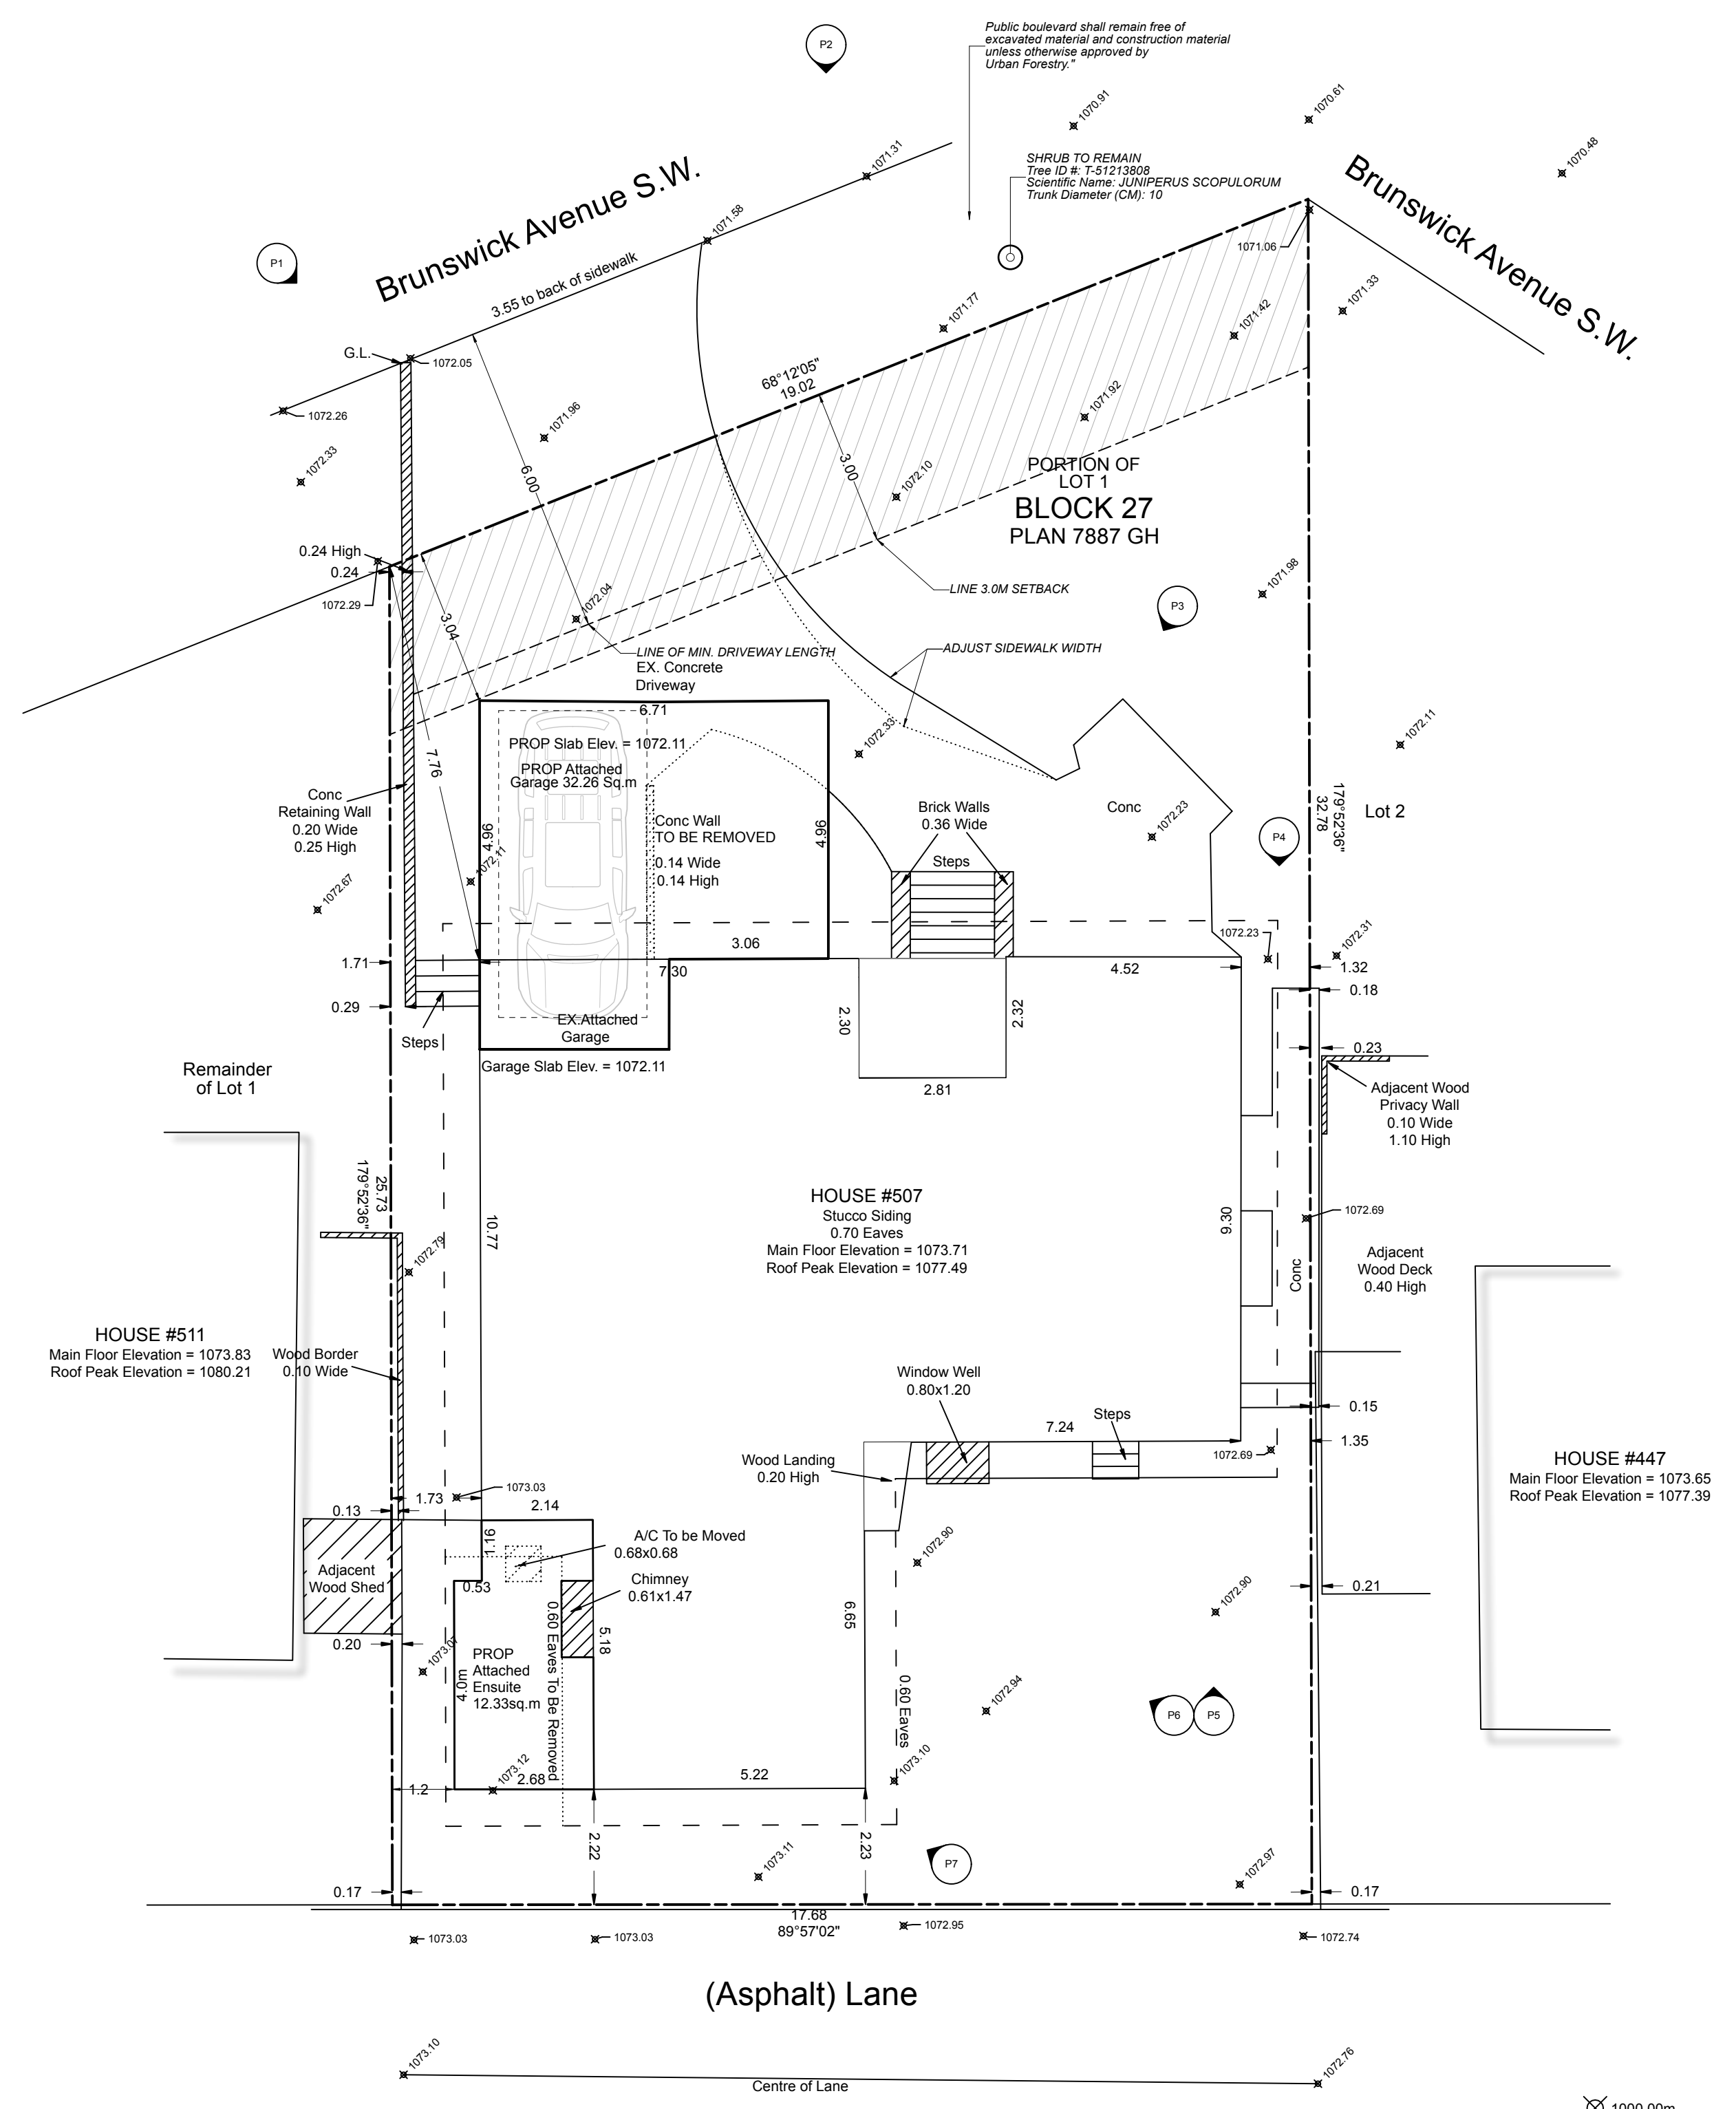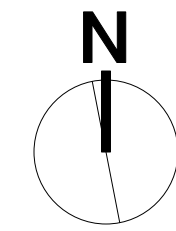

1000.00m
 ALL EXISTING GRADES TO REMAIN
 NO NEW PROPOSED GRADES

SITE PLAN
 Scale: 1:100

PX PHOTO REFERENCE NUMBER

LOT COVERAGE	SQ.M
Lot	517.15
EXISTING House	173.96
PROPOSED Garage Extension	32.26
PROPOSED Side Ensuite Addition	12.33
Total PROPOSED BLDG Area	218.55
CURRENT ALLOWABLE Lot Coverage %	42%

No.	Date	By	Revision Notes
-----	------	----	----------------

No.	Date	Issue Notes
-----	------	-------------

Design Firm
F / M / N
 403.613.0087

Consultant
 Project Title
507 Brunswick AV SW

Sheet Title
Site Plan

Project Manager	Project ID
Drawn By NF	Scale AS SHOWN
Reviewed By	Sheet No. A0.2
Date 2026-04-22	
CAD File Name	

No.	Date	By	Revision Notes
-----	------	----	----------------



1 FRONT ELEVATION
A2.1 Scale: 1:40

No.	Date	Issue Notes
-----	------	-------------

1 2026-04-22 IFDP
Design Firm: **F / M / N**
403.613.0087

Project Title: 507 Brunswick AV SW

Sheet Title: Elevations

Project Manager	Project ID
Drawn By: NF	Scale: AS SHOWN
Reviewed By:	Sheet No. A2.1
Date: 2026-04-22	
CAD File Name	



1 BACK ELEVATION
A2.2 Scale: 1:40

No.	Date	By	Revision Notes
-----	------	----	----------------

1	2026-04-22	IFDP	
No.	Date	Issue Notes	

Design Firm: **F / M / N**
403.613.0087

Consultant:

Project Title: **507 Brunswick AV SW**

Sheet Title: **Elevations**

Project Manager	Project ID
Drawn By: NF	Scale: AS SHOWN
Reviewed By	Sheet No.: A2.2
Date: 2026-04-22	
CAD File Name	



1 EAST ELEVATION
A2.3 Scale: 1:40

No.	Date	By	Revision Notes

1 2026-04-22 IFDP		
No.	Date	Issue Notes

Design Firm	F / M / N 403.613.0087
-------------	----------------------------------


Consultant

Project Title
507 Brunswick AV SW

Sheet Title
Elevations

Project Manager	Project ID
Drawn By NF	Scale AS SHOWN
Reviewed By	Sheet No. A2.3
Date 2026-04-22	
CAD File Name	

No.	Date	By	Revision Notes
-----	------	----	----------------

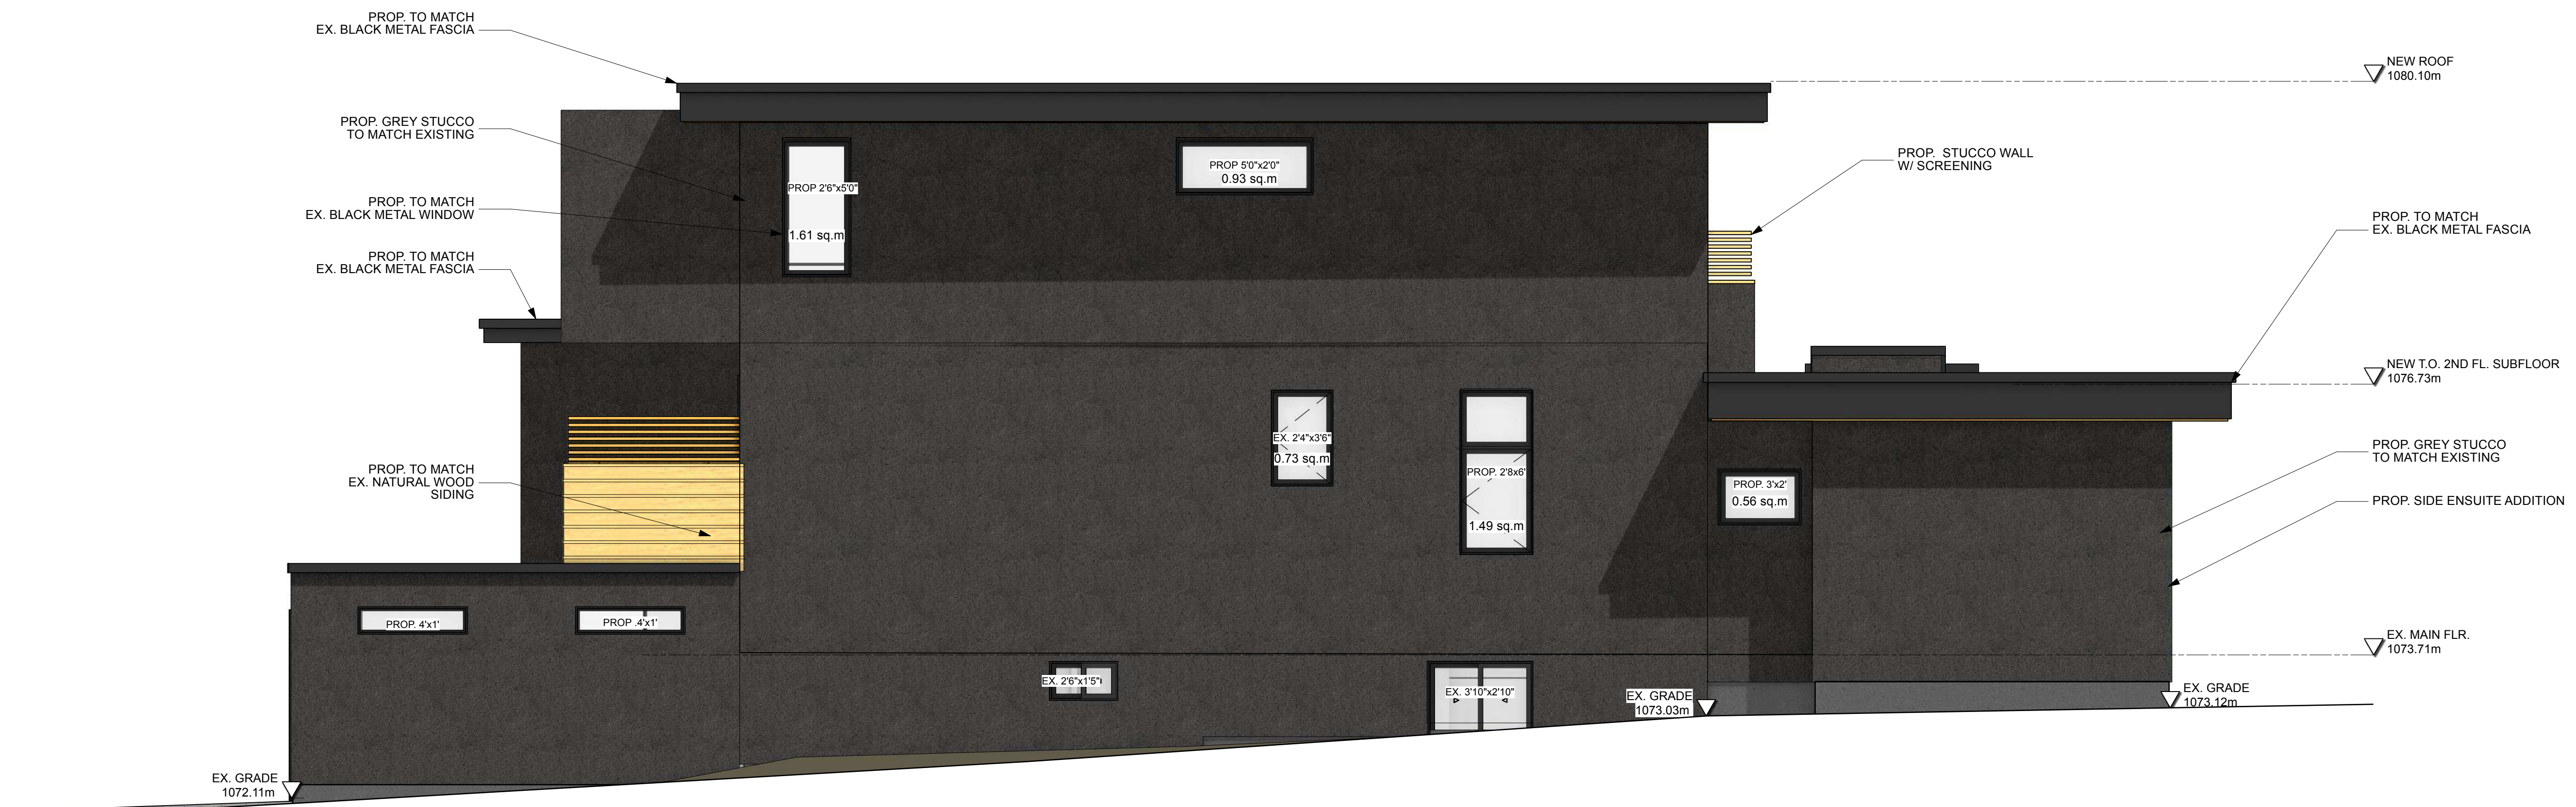

EBF: 66.86sq.m
 LD: 1.71m
 MAX UPO: 4.87 = 7.3 < 8.7%

1 WEST ELEVATION
 A2.4 Scale: 1:40

1 2026-04-22 IFDP		
No.	Date	Issue Notes

Design Firm: **F / M / N**
 403.613.0087

Consultant:

Project Title: **507 Brunswick AV SW**

Sheet Title: **Elevations**

Project Manager	Project ID
Drawn By: NF	Scale: AS SHOWN
Reviewed By	Sheet No.: A2.4
Date: 2026-04-22	
CAD File Name	