


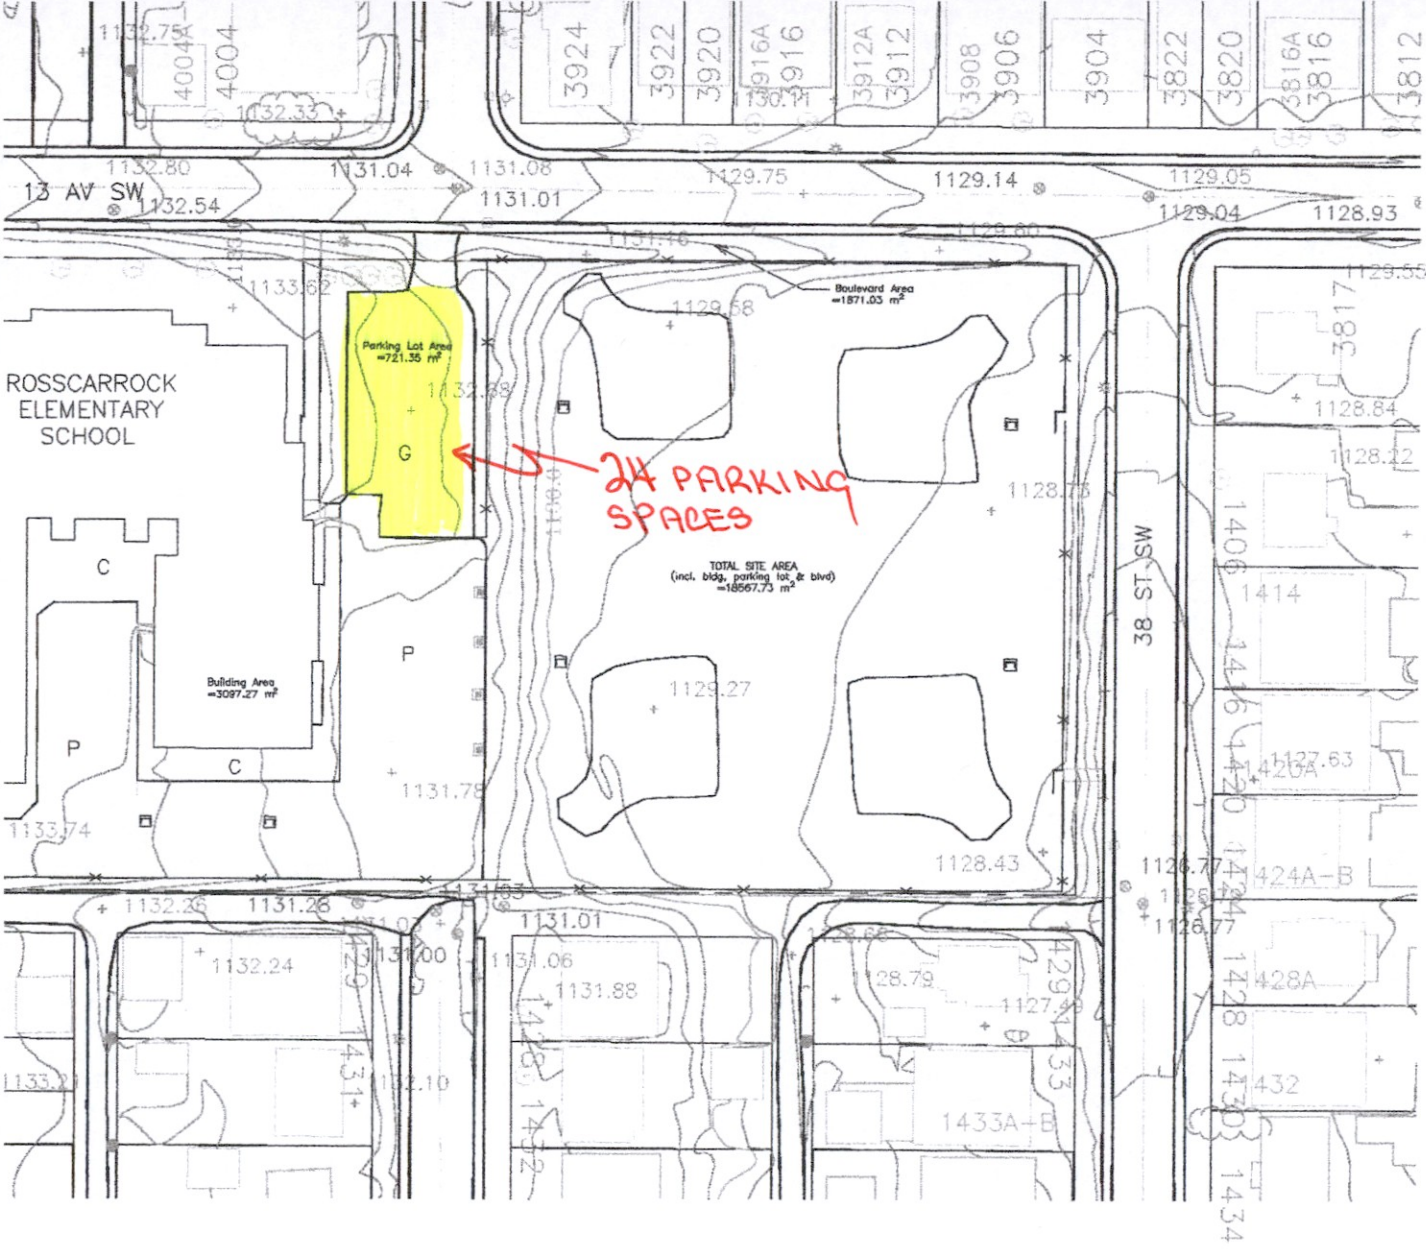

CITY OF CALGARY-JUCC PLANS.
ITEMS AVAILABLE BUT ARE FROZEN:
CONTOUR LINES, SPOT ELEVATIONS,
TREES, RESIDENTIAL HOUSES, ETC.

NO.	REVISIONS	DATE

LEGAL DESCRIPTION:
BLOCK: 4
PLAN: 796

MUNICIPAL ADDRESS:
1406 - 40 ST SW



Calgary Board of Education
DESIGN AND CONSTRUCTION SERVICES DEPT.

PROJECT
ROSSCARROCK ELEMENTARY

DETAIL
SITE PLAN

SCALE 1 : 1000	DRWN. JWT	PROJ. NO.
DATE AUG/98	CHK'D.	FILE NO. 120

DRAWING NO.
1
OF 1