

CLIENT:



Any reproduction or distribution not authorized by TRUEFIT ARCHITECTURE LTD. is strictly prohibited. TRUEFIT ARCHITECTURE LTD. reserves exclusive copyright of all plans, Drawings are to be used only for the address noted and will not be permitted on other projects without the consent of TRUEFIT ARCHITECTURE LTD.

This drawing shall not be used for construction purposes until the seal appearing hereon is signed and dated by the Architect.

No.	By	Description	Date
5	DMS	DR1 Response	2026-07-08
4	DMS	Issued for Client Review	2026-06-30
3	DMS	Issued for Pricing	2026-06-22
2	DMS	55% Coordination	2026-06-09
1	DMS	Issue for DP	2026-04-04

SEAL / PERMIT:




PROJECT:
BINGO PALACE RENOVATION

MUNICIPAL ADDRESS
UNIT 50 - 2121 29 STREET NE
CALGARY, AB T1Y 7H8
LEGAL ADDRESS
LOT 2, BLOCK 6, PLAN 9912522

DRAWING TITLE:
SITE PLAN

DRAWN BY:
KA
PROJECT NO.:
25-022
REVIEWED BY:
DMS
REVISION:


A10-01

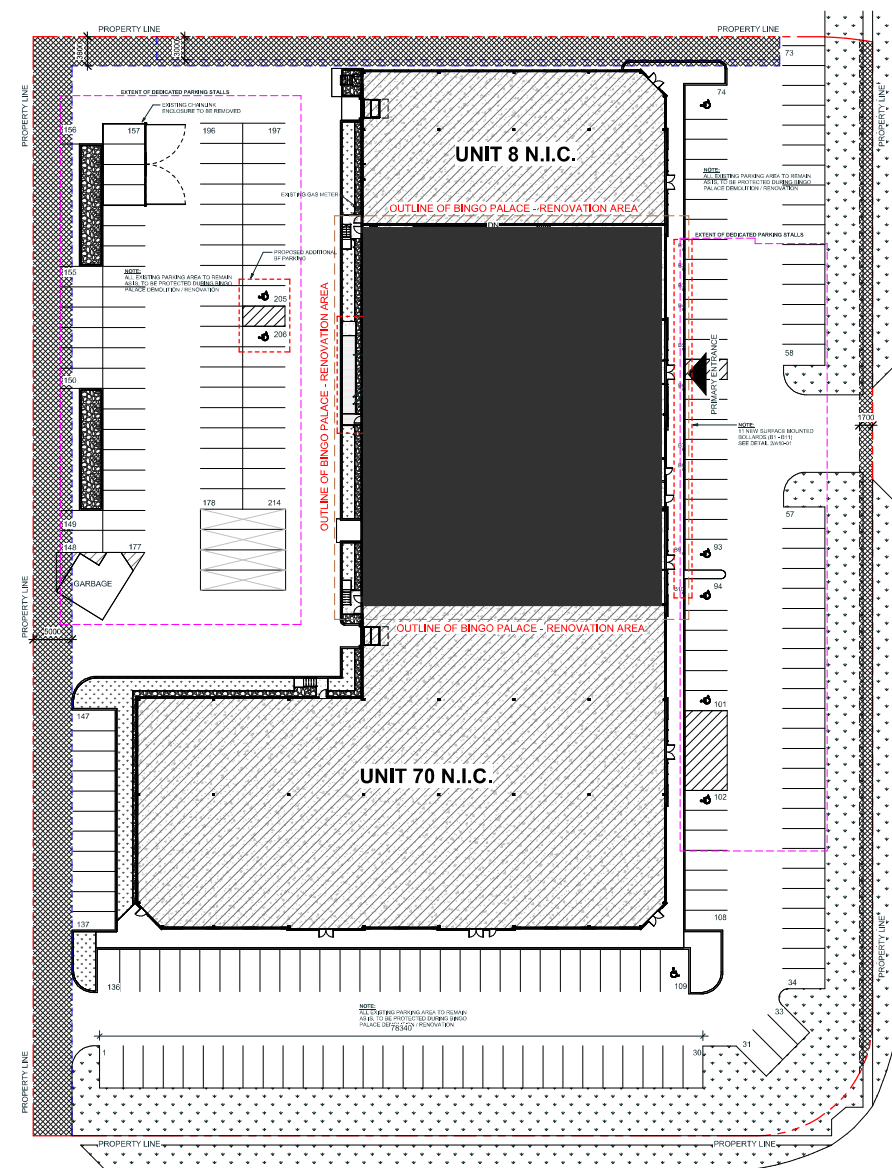

29 STREET NE


SUNRIDGE WAY NE

1 EXISTING SITE PLAN
SCALE: 1:300

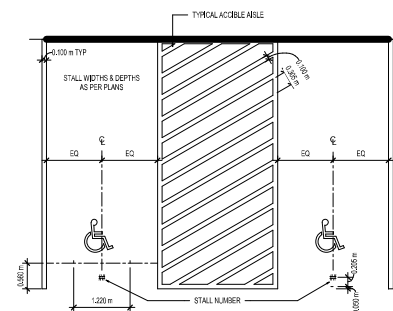

3 TYPICAL BARRIER FREE STALL
SCALE: 1:50

BOLLARD PLAN

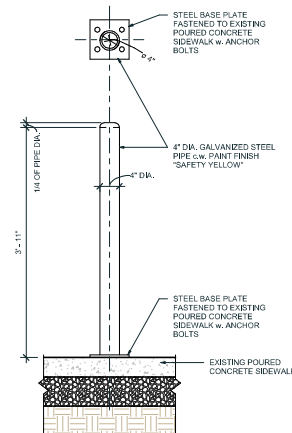

BOLLARD SECTION

2 SURFACE MOUNTED BOLLARD
SCALE: 1" = 1'-0"