



AS DESIGNERS INC.

Email:- info@asdesigners.ca

Cell:- +1(825)558-7007

Notes :

All contractors must abide to all applicable Municipal, Provincial and Federal Laws and regulations, as well as the National Building Code.

All work to conform to the 2023 National Building Code - Alberta Edition, 2019 Alberta Fire Code and comply with any regulations pertaining to the Authority having Jurisdiction.

Contractor must visit the site to familiarize himself with the project prior to submitting his price.

Contractor must verify and check all job dimensions, drawings and specifications on site, and report any errors, omission and discrepancies prior to commencement of work.

03		
02		
01	ISSUED FOR REVIEW	2026-04-17
NO	DESCRIPTION	DATE

PROPERTY ADDRESS:

110 Martinbrook Road NE

PROJECT:

Proposed Extension

DRAWING NAME:

Site Plan

PROJECT NUMBER:

2684

DATE: 26-04-15

SCALE: As Noted

DRAWN BY:


SH

REVIEWED BY:

RP

PAGE:

A1.1

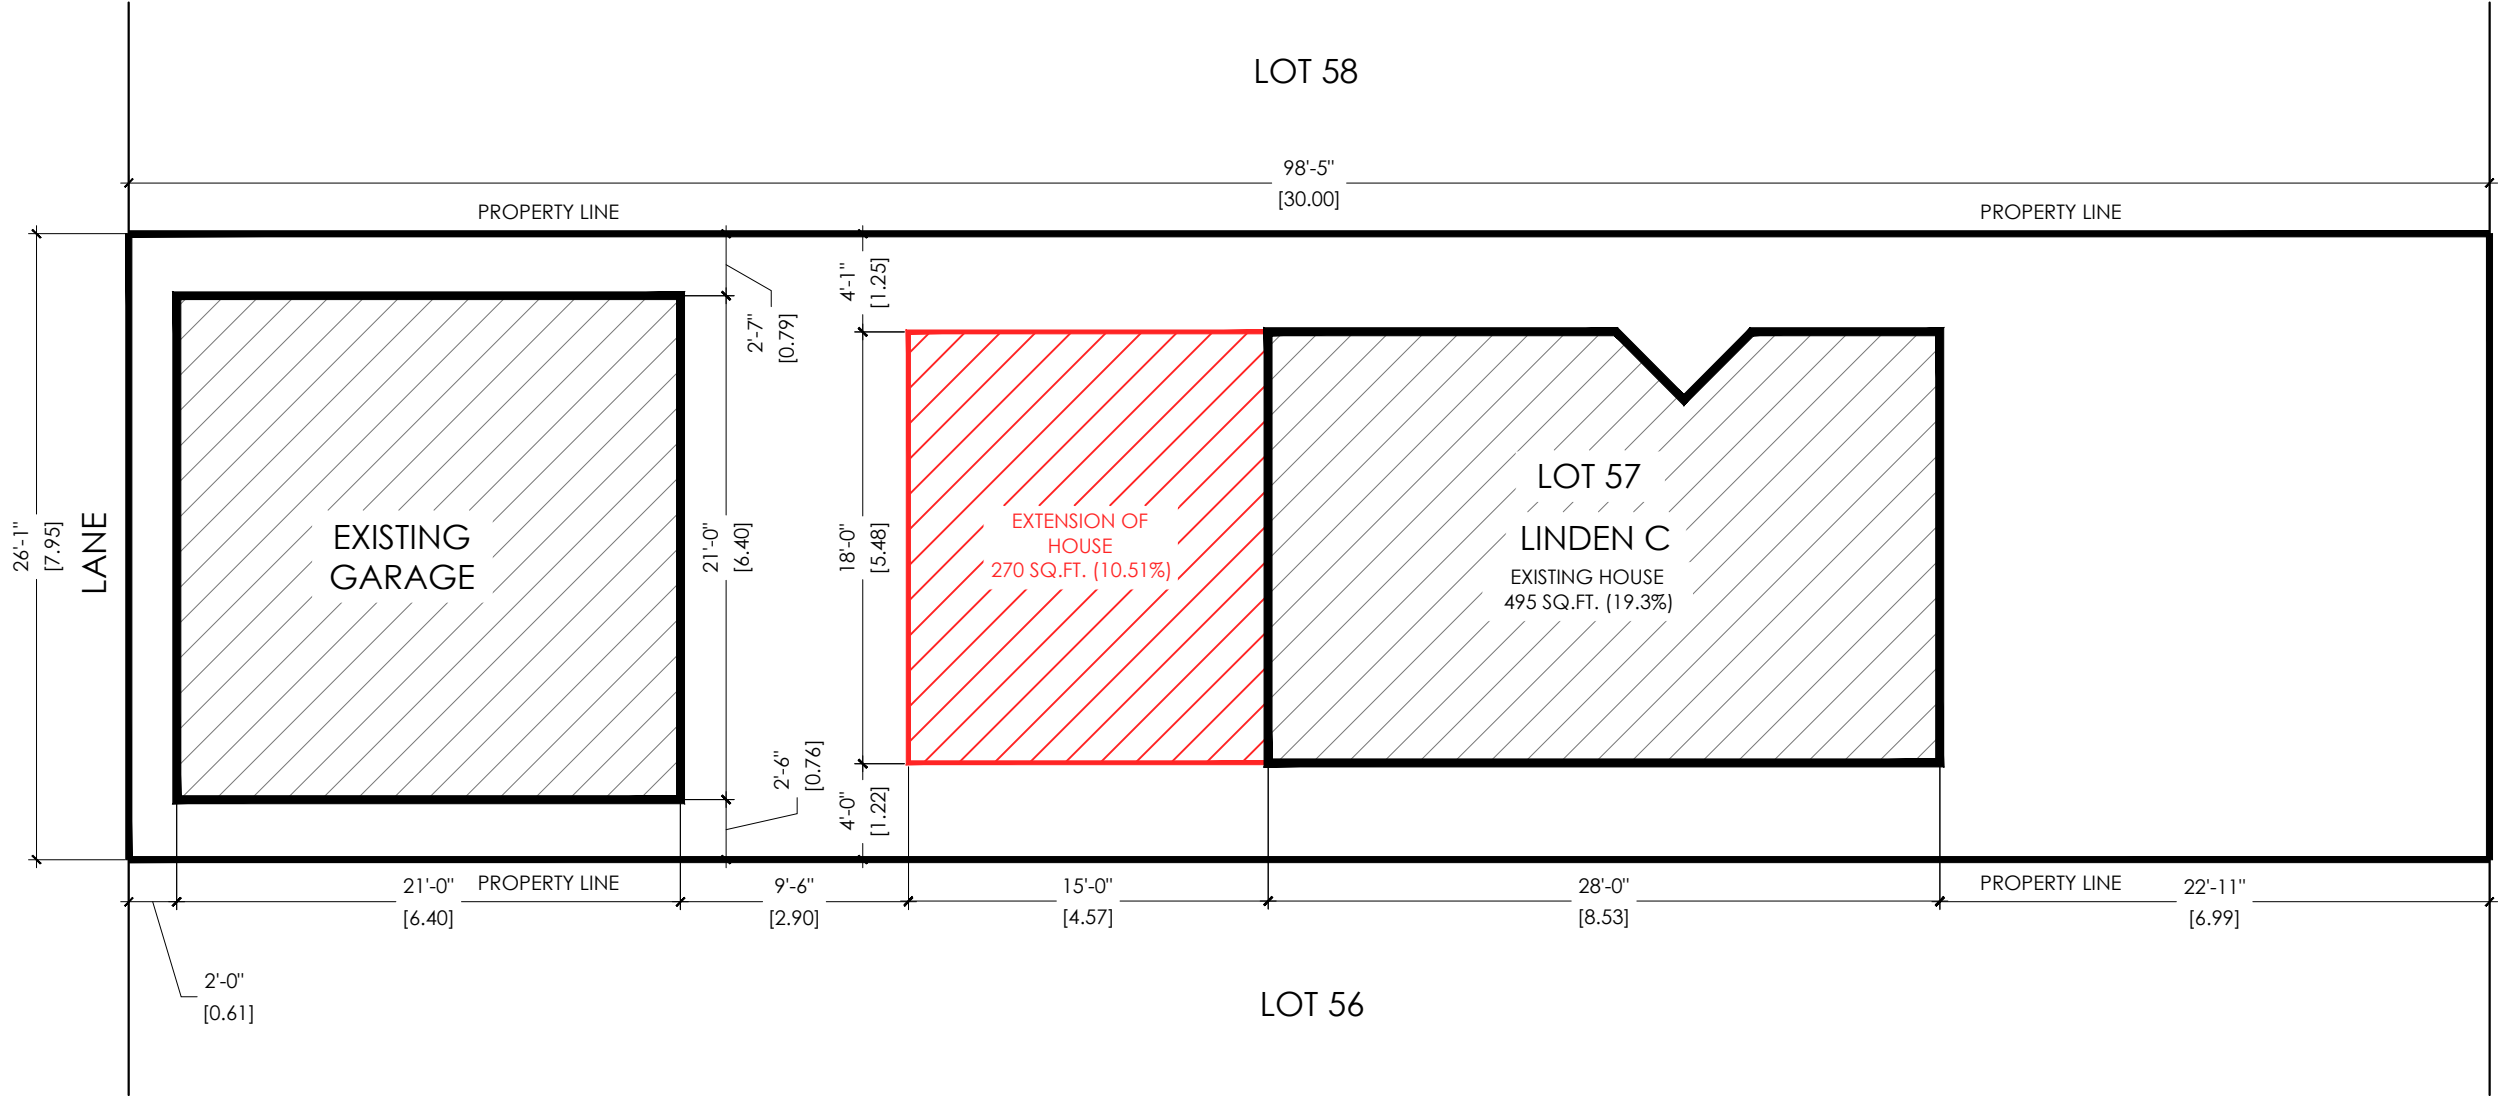



AS DESIGNERS INC.
Email:- info@asdesigners.ca
Cell:- +1(825)558-7007

Notes :

All contractors must abide to all applicable Municipal, Provincial and Federal Laws and regulations, as well as the National Building Code.
All work to conform to the 2023 National Building Code - Alberta Edition, 2019 Alberta Fire Code and comply with any regulations pertaining to the Authority having Jurisdiction.
Contractor must visit the site to familiarize himself with the project prior to submitting his price.
Contractor must verify and check all job dimensions, drawings and specifications on site, and report any errors, omission and discrepancies prior to commencement of work.

03		
02		
01	ISSUED FOR REVIEW	2026-04-17
NO	DESCRIPTION	DATE

PROPERTY ADDRESS:
110 Martinbrook Road NE


PROJECT:
Proposed Extension

DRAWING NAME:
Site Plan


PROJECT NUMBER:
2684

DATE: 26-04-15 SCALE: As Noted

DRAWN BY:	REVIEWED BY:	PAGE:
SH	RP	A1.1

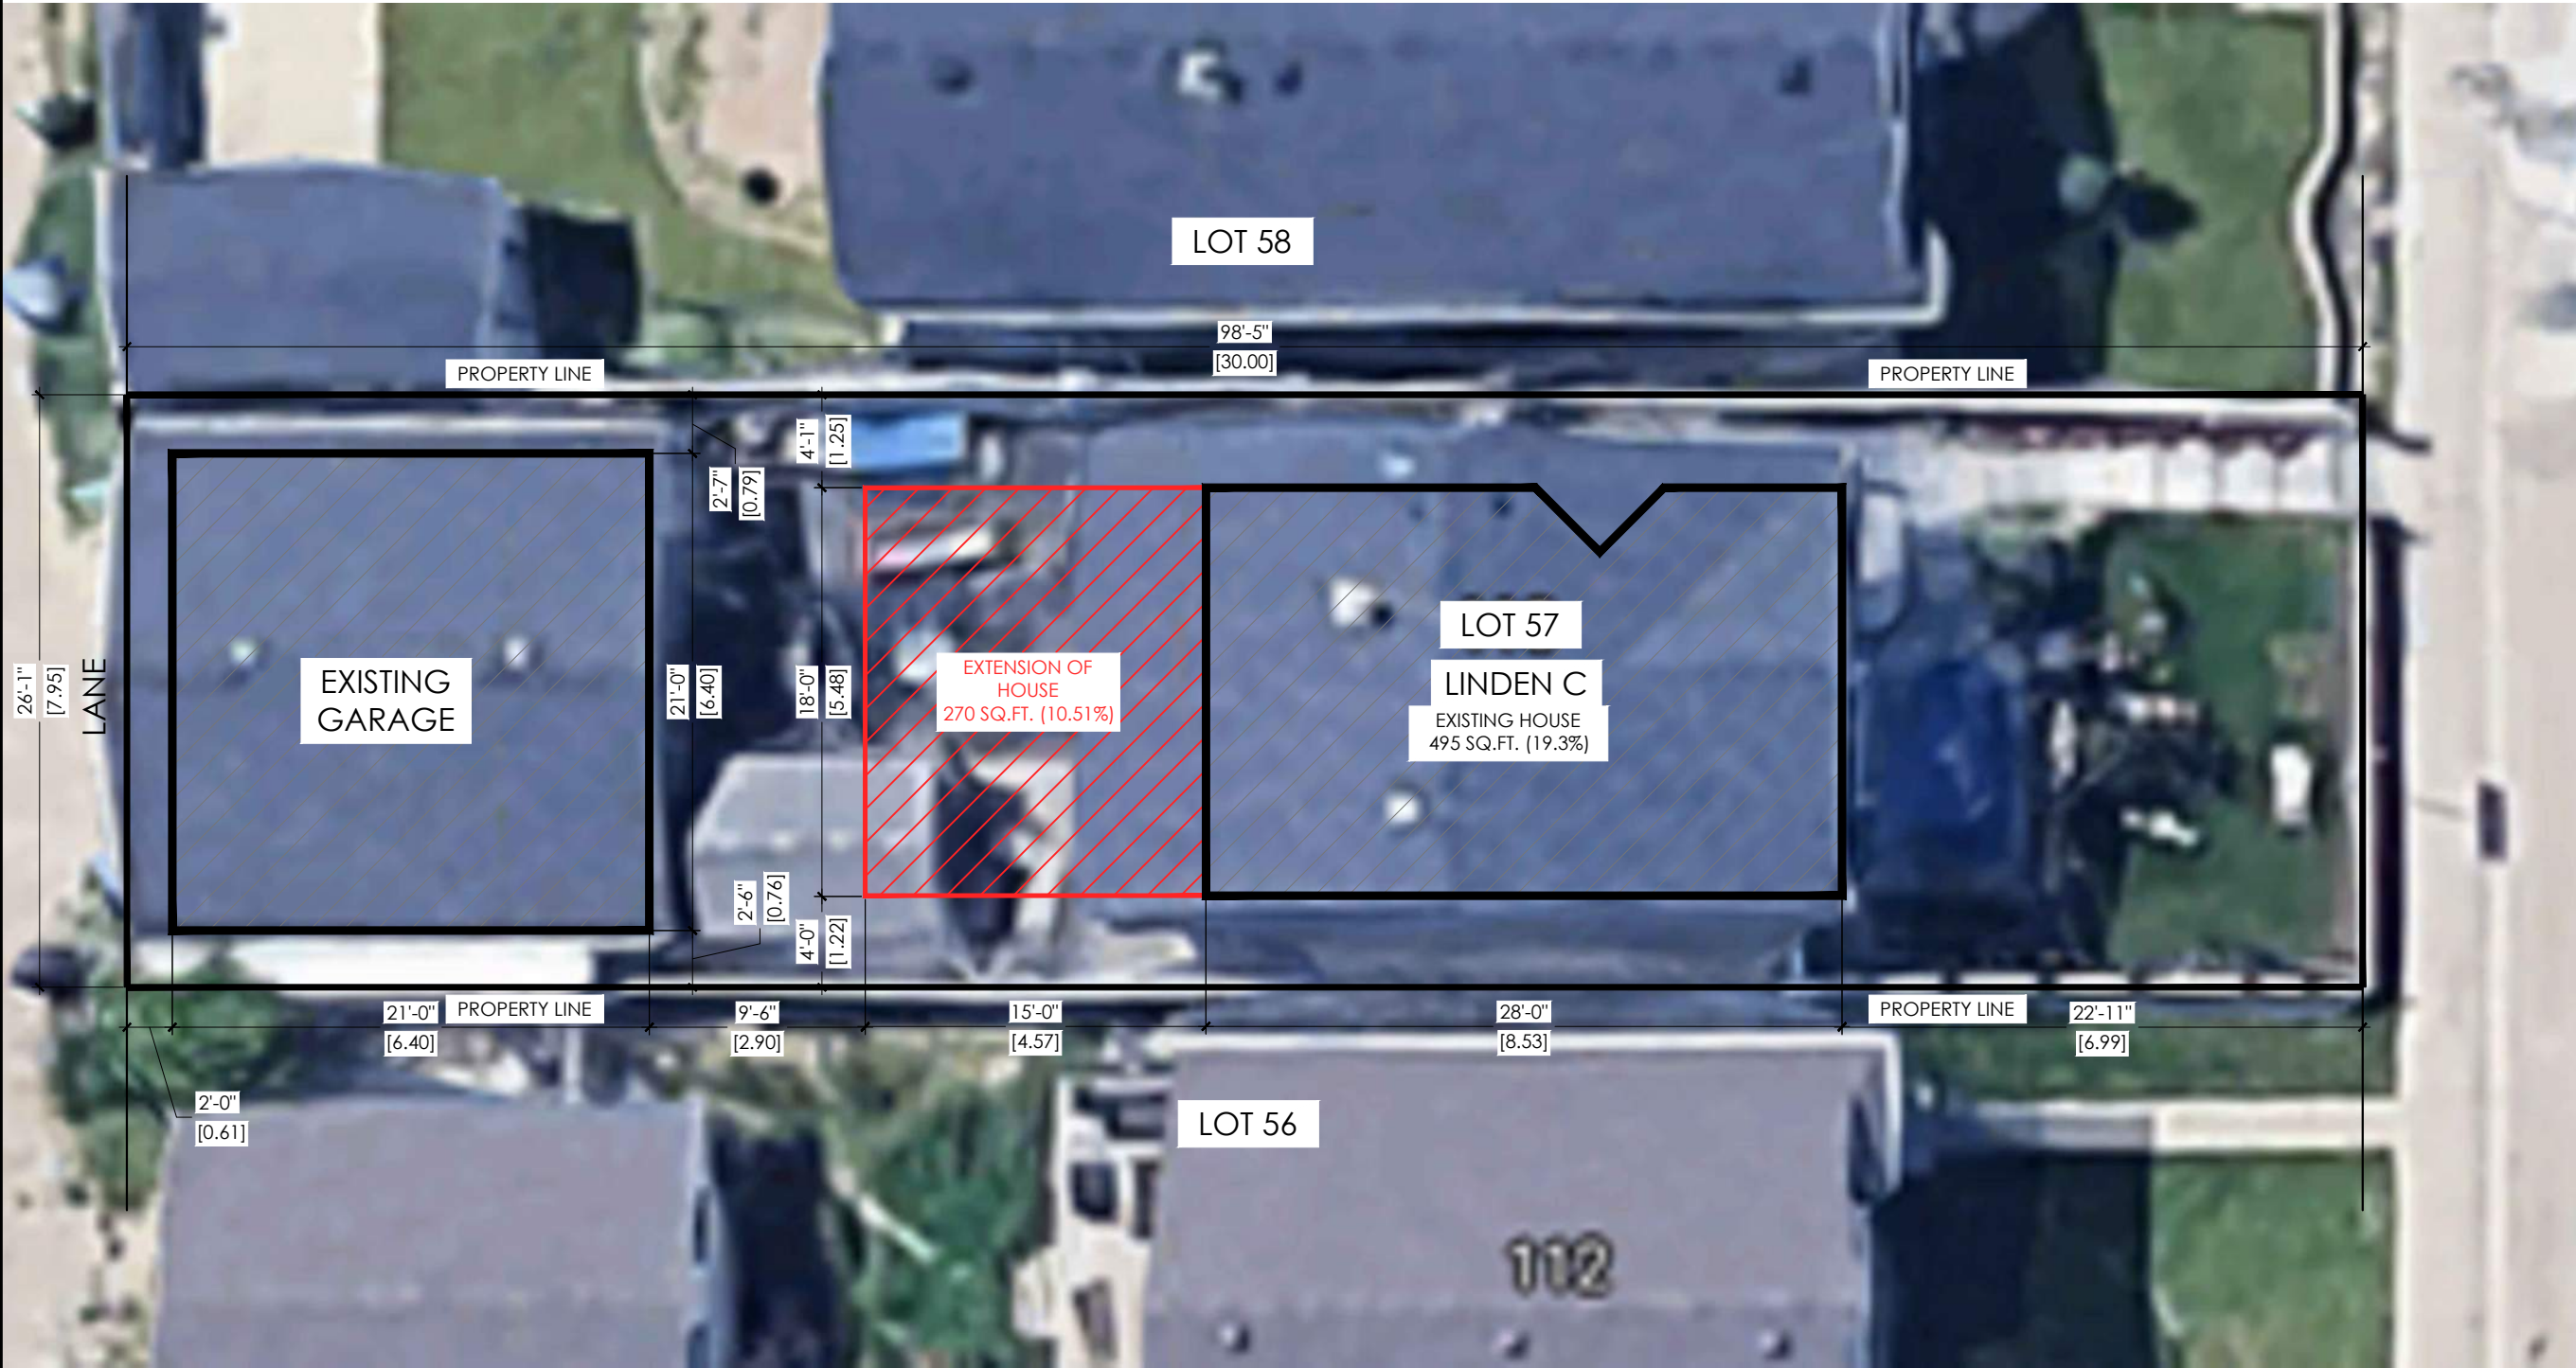

SITE PLAN
SCALE : 1/8"=1'-0"

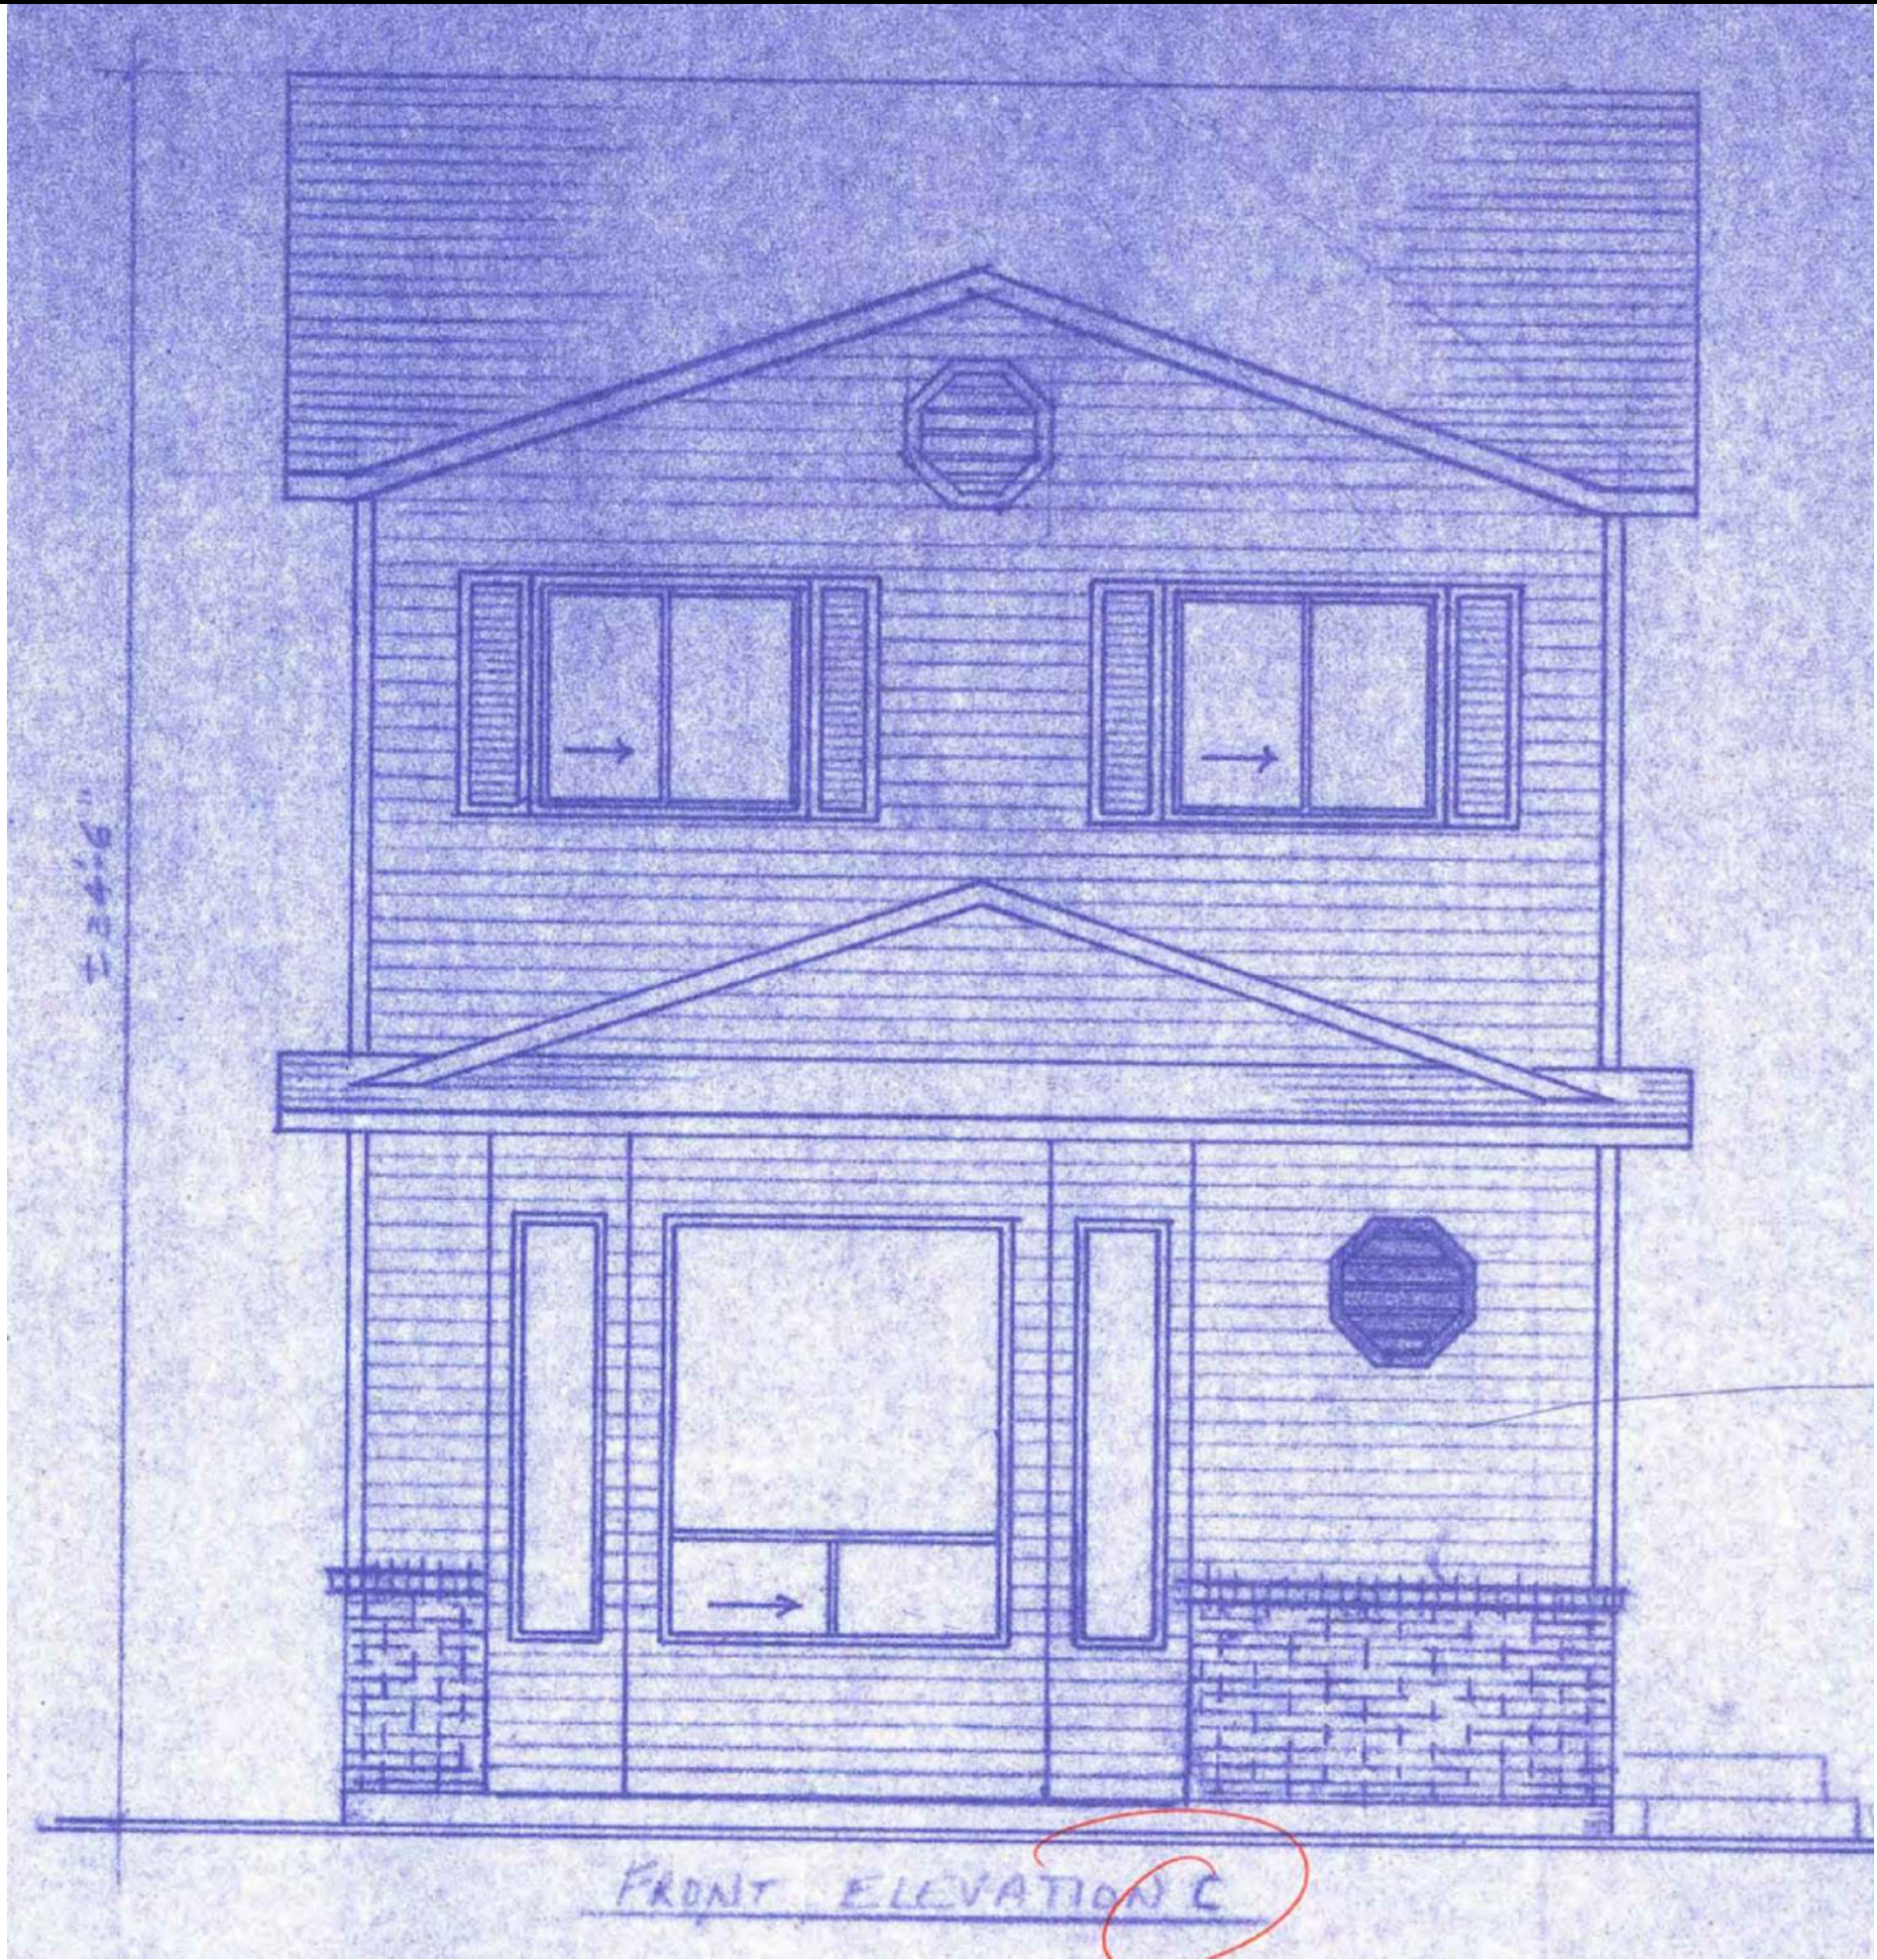

FRONT ELEVATION (NO CHANGE)
SCALE : 3/8"=1'-0"



AS DESIGNERS INC.
Email:- info@asdesigners.ca
Cell:- +1(825)558-7007

Notes :

All contractors must abide to all applicable Municipal, Provincial and Federal Laws and regulations, as well as the National Building Code.

All work to conform to the 2023 National Building Code - Alberta Edition, 2019 Alberta Fire Code and comply with any regulations pertaining to the Authority having Jurisdiction.

Contractor must visit the site to familiarize himself with the project prior to submitting his price.

Contractor must verify and check all job dimensions, drawings and specifications on site, and report any errors, omission and discrepancies prior to commencement of work.

03		
02		
01	ISSUED FOR REVIEW	2026-04-17
NO	DESCRIPTION	DATE

PROPERTY ADDRESS:
110 Martinbrook Road NE

PROJECT:
Proposed Extension

DRAWING NAME:
Elevations

PROJECT NUMBER:
2684

DATE: 26-04-15 **SCALE:** As Noted

DRAWN BY: SH **REVIEWED BY:** RP **PAGE:** A1.2

ALL RIGHTS RESERVED NO PART OF THIS DRAWING MAY BE REPRODUCED OR TRANSMITTED IN ANY MEANS WITHOUT THE WRITTEN PERMISSION OF COPYRIGHT HOLDER



AS DESIGNERS INC.

Email:- info@asdesigners.ca
Cell:- +1(825)558-7007

Notes :

All contractors must abide to all applicable Municipal, Provincial and Federal Laws and regulations, as well as the National Building Code.

All work to conform to the 2023 National Building Code - Alberta Edition, 2019 Alberta Fire Code and comply with any regulations pertaining to the Authority having Jurisdiction.

Contractor must visit the site to familiarize himself with the project prior to submitting his price.

Contractor must verify and check all job dimensions, drawings and specifications on site, and report any errors, omission and discrepancies prior to commencement of work.

03		
02		
01	ISSUED FOR REVIEW	2026-04-17
NO	DESCRIPTION	DATE

PROPERTY ADDRESS:

110 Martinbrook Road NE

PROJECT:

Proposed Extension

DRAWING NAME:

Elevations

PROJECT NUMBER:

2684

DATE: 26-04-15

SCALE: As Noted

DRAWN BY:


SH

REVIEWED BY:

RP

PAGE:

A1.2

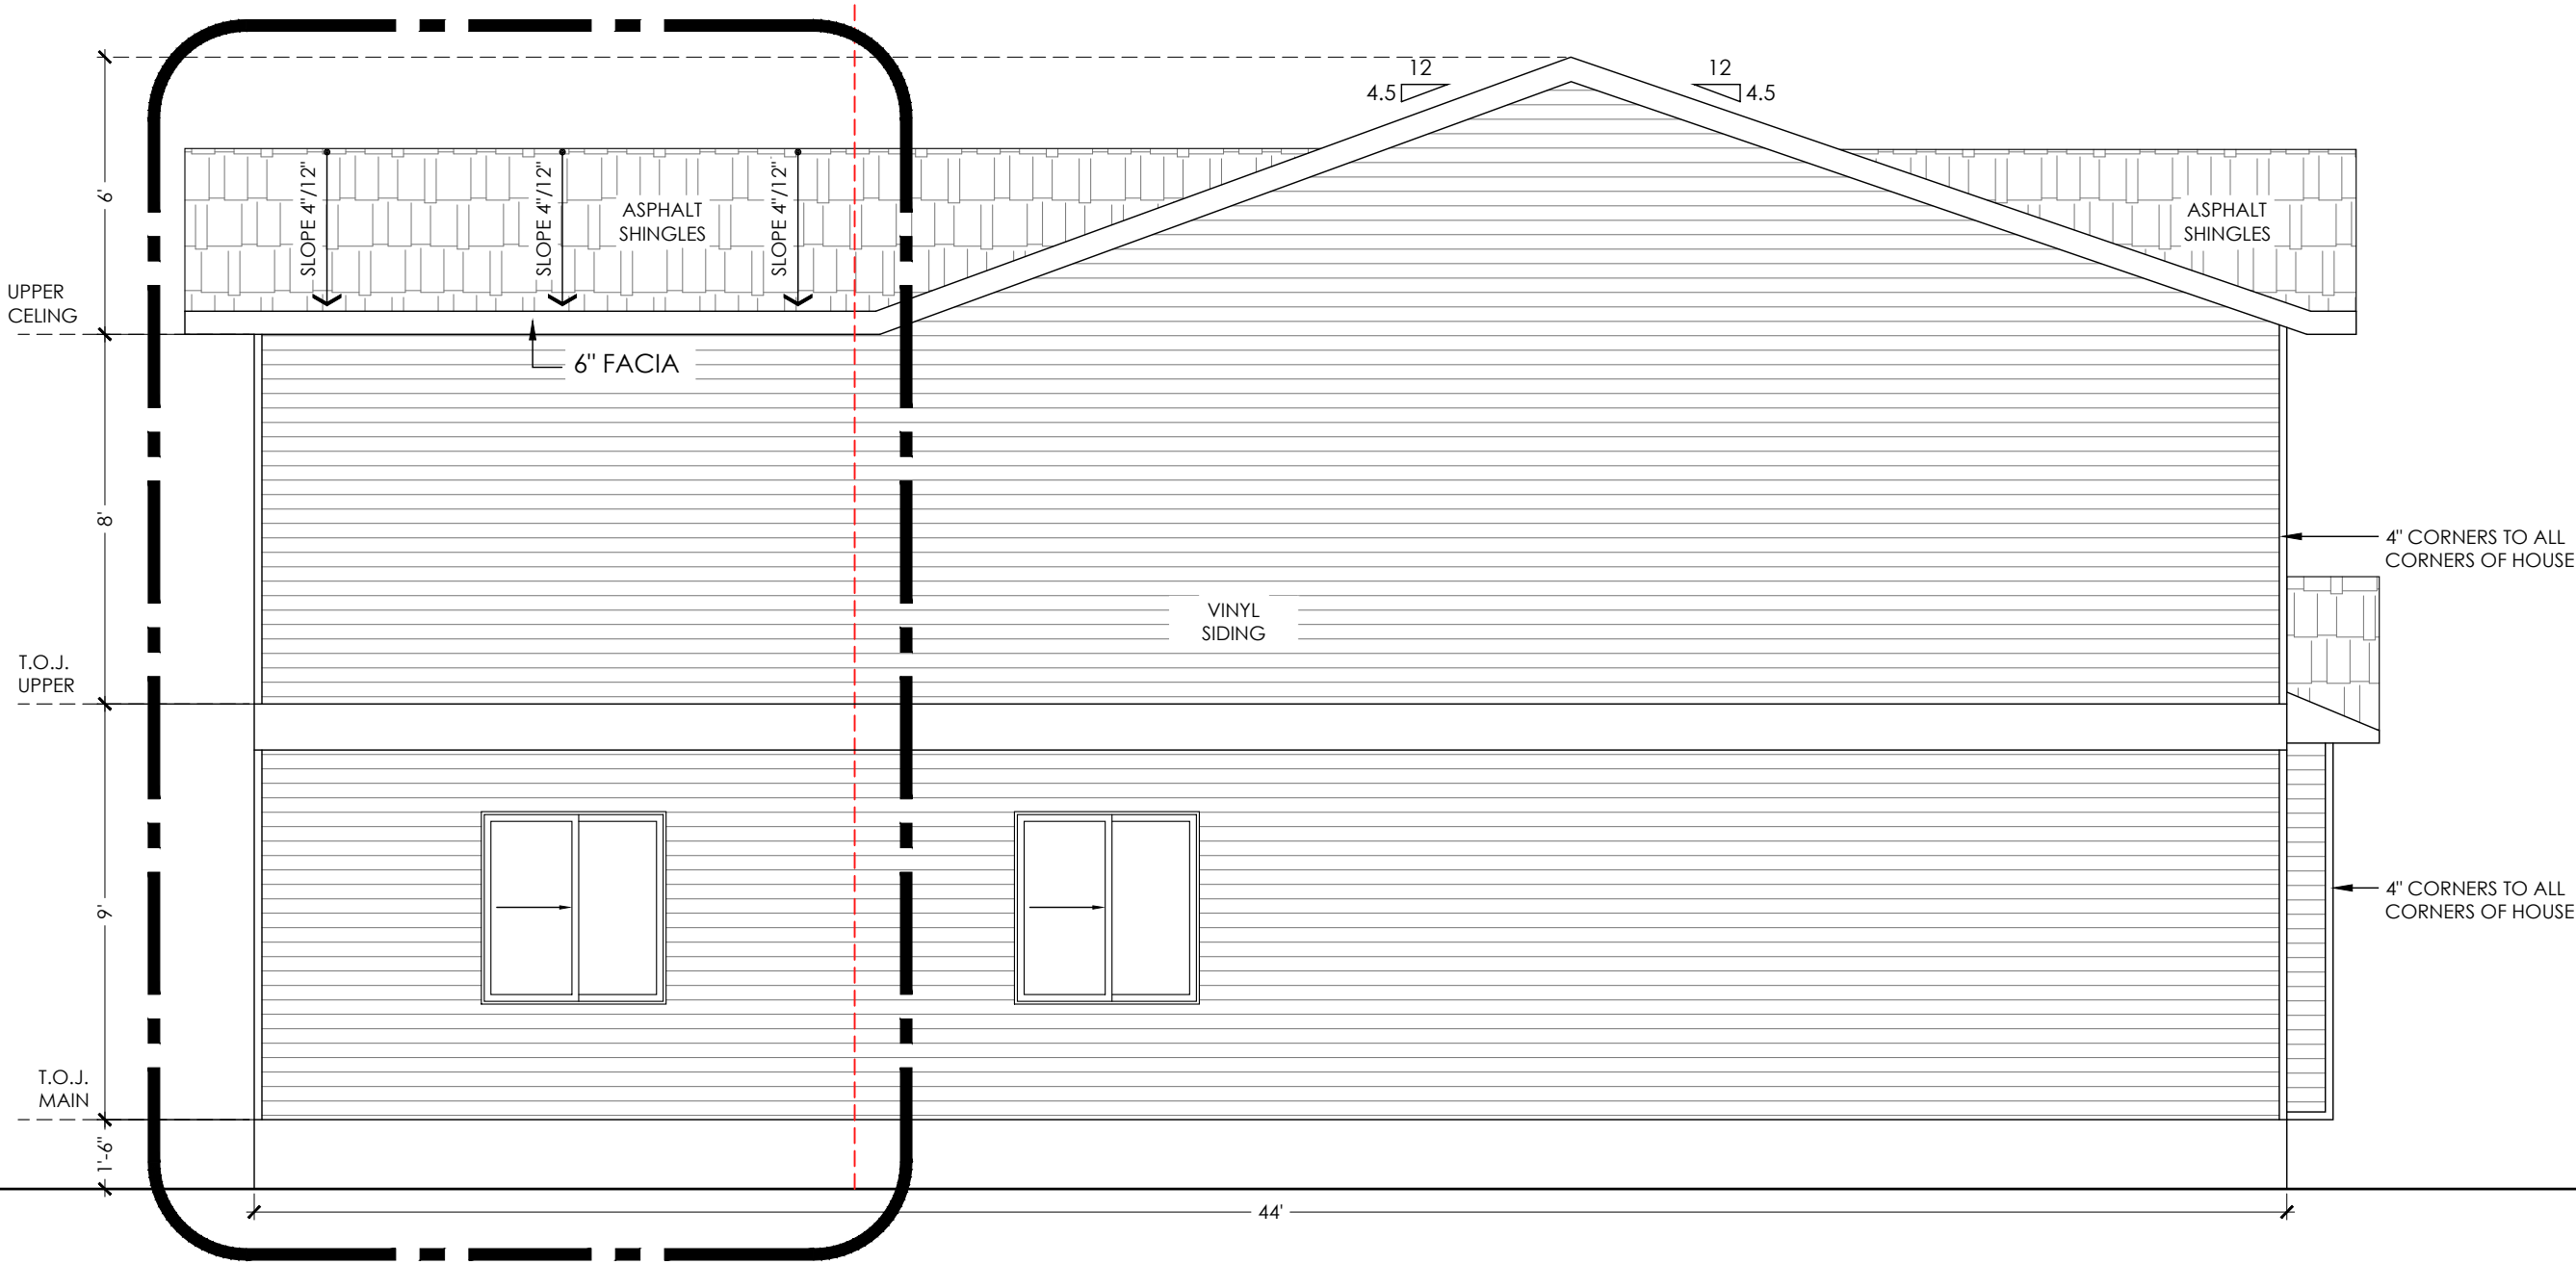

LEFT ELEVATION
SCALE : 1/4"=1'-0"



AS DESIGNERS INC.

Email:- info@asdesigners.ca
Cell:- +1(825)558-7007

Notes :

All contractors must abide to all applicable Municipal, Provincial and Federal Laws and regulations, as well as the National Building Code.

All work to conform to the 2023 National Building Code - Alberta Edition, 2019 Alberta Fire Code and comply with any regulations pertaining to the Authority having Jurisdiction.

Contractor must visit the site to familiarize himself with the project prior to submitting his price.

Contractor must verify and check all job dimensions, drawings and specifications on site, and report any errors, omission and discrepancies prior to commencement of work.

03		
02		
01	ISSUED FOR REVIEW	2026-04-17
NO	DESCRIPTION	DATE

PROPERTY ADDRESS:
110 Martinbrook Road NE

PROJECT:
Proposed Extension


DRAWING NAME:
Elevations

PROJECT NUMBER:
2684

DATE: 26-04-15

SCALE: As Noted

DRAWN BY:	REVIEWED BY:	PAGE:
SH	RP	A1.2

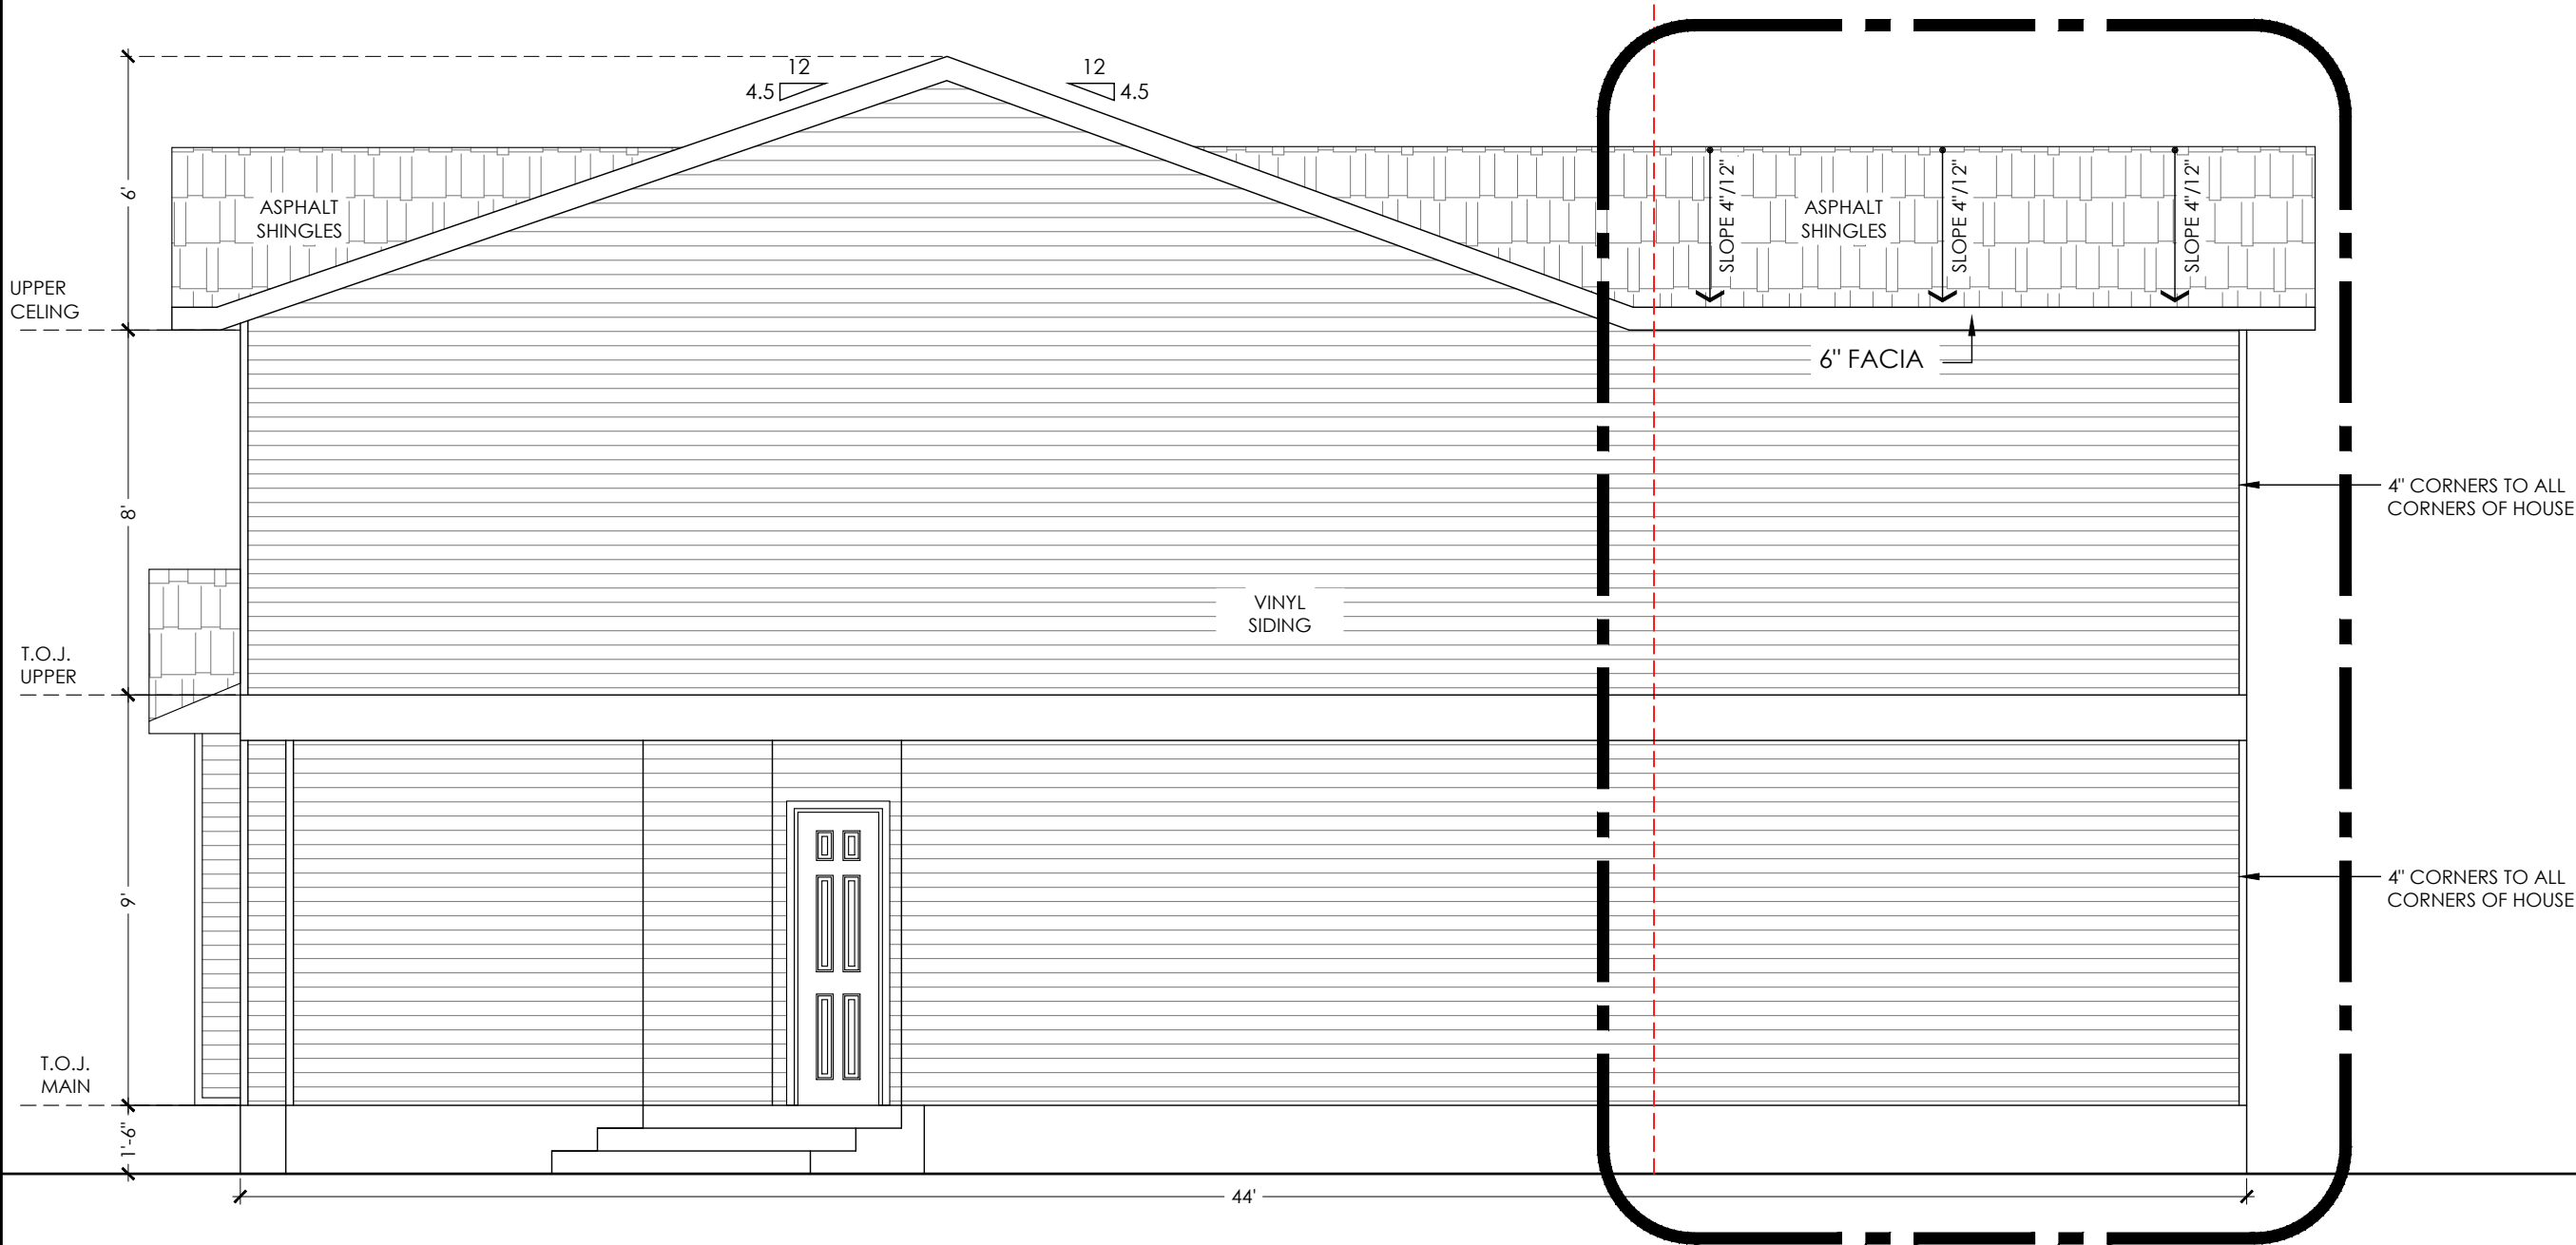

RIGHT ELEVATION
SCALE : 1/4"=1'-0"



AS DESIGNERS INC.

Email:- info@asdesigners.ca
Cell:- +1(825)558-7007

Notes :

All contractors must abide to all applicable Municipal, Provincial and Federal Laws and regulations, as well as the National Building Code.

All work to conform to the 2023 National Building Code - Alberta Edition, 2019 Alberta Fire Code and comply with any regulations pertaining to the Authority having Jurisdiction.

Contractor must visit the site to familiarize himself with the project prior to submitting his price.

Contractor must verify and check all job dimensions, drawings and specifications on site, and report any errors, omission and discrepancies prior to commencement of work.

03		
02		
01	ISSUED FOR REVIEW	2026-04-17
NO	DESCRIPTION	DATE

PROPERTY ADDRESS:
110 Martinbrook Road NE

PROJECT:
Proposed Extension


DRAWING NAME:
Elevations

PROJECT NUMBER:
2684

DATE: 26-04-15 SCALE: As Noted

DRAWN BY:	REVIEWED BY:	PAGE:
SH	RP	A1.2

ALL RIGHTS RESERVED NO PART OF THIS DRAWING MAY BE REPRODUCED OR TRANSMITTED IN ANY MEANS WITHOUT THE WRITTEN PERMISSION OF COPYRIGHT HOLDER

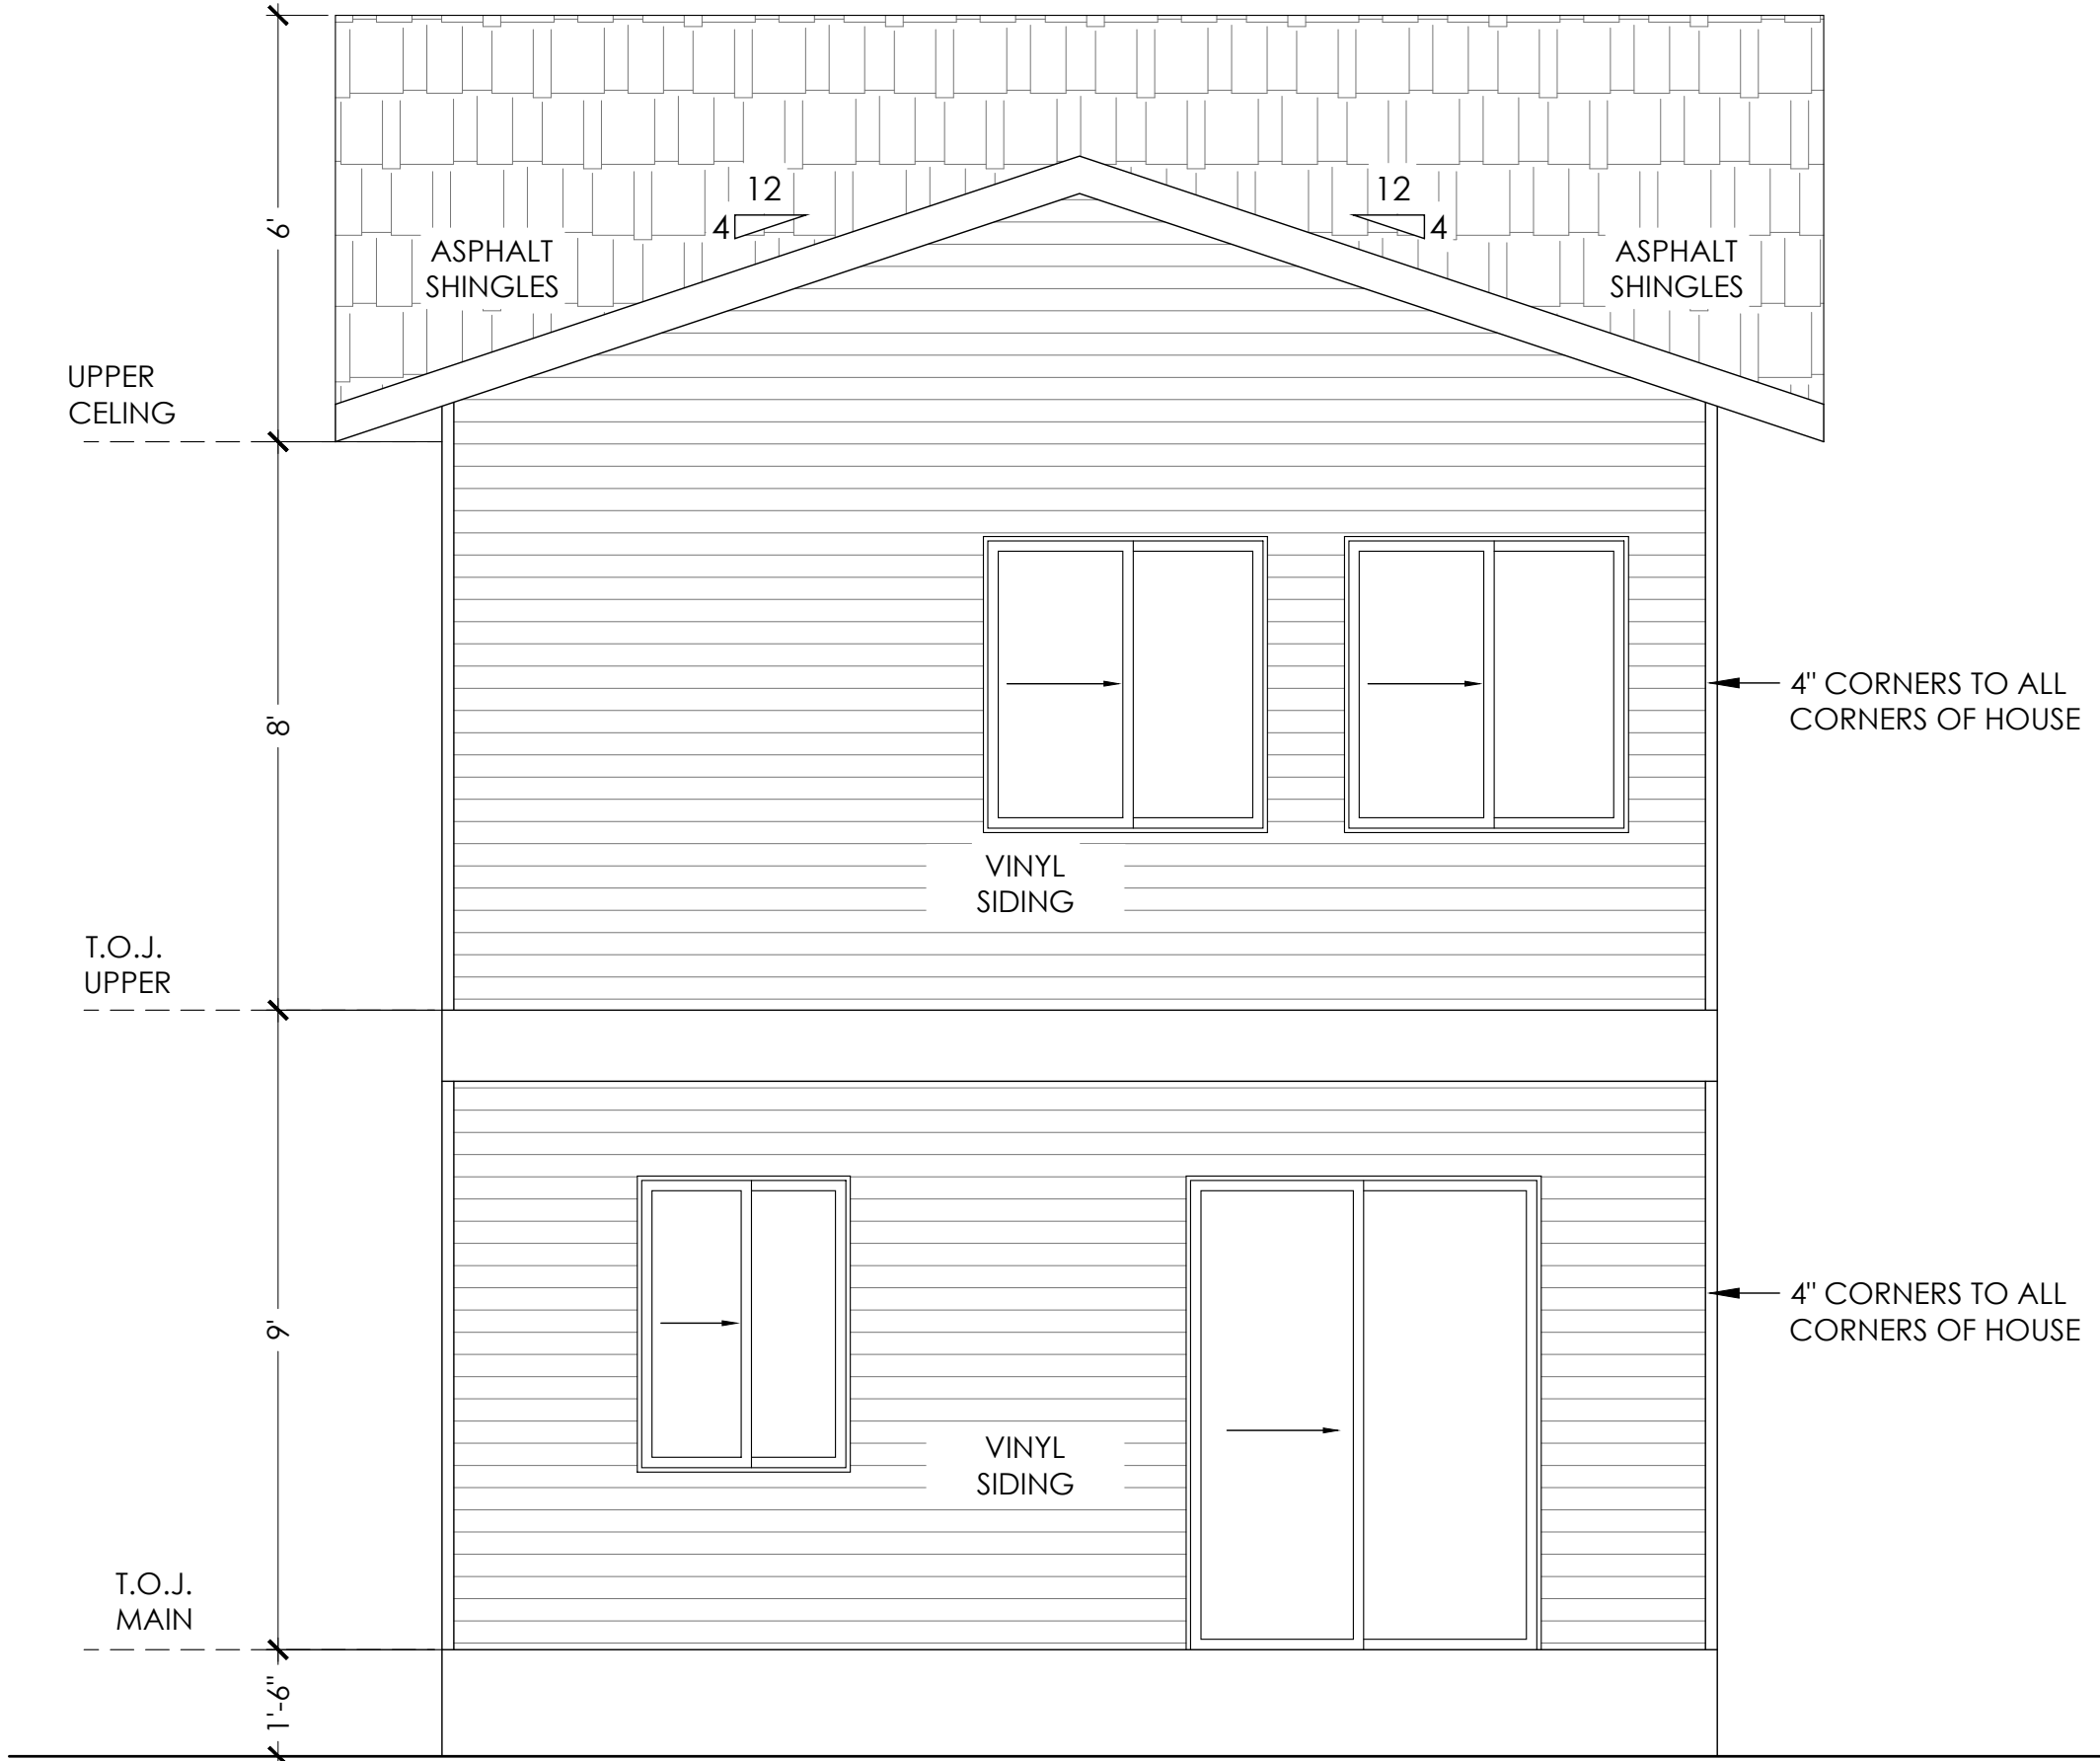

REAR ELEVATION
SCALE : 1/4"=1'-0"