

Seal

Important Notice:

Revisions:

Client:

Project Location:

115 Corner
Meadows Grove
N.E Calgary ,
Alberta

Project No.:

Drawing Title:

ELEVATIONS

Approved by:

Drawn by:

Approved Dated:


Scale:

Sheet No.:

CORNER MEADOWS
GROVE N.E.

$R=18.50$
 $A=8.00$
 $\Delta=24^{\circ}46'46''$

1.53m to Back of Walk

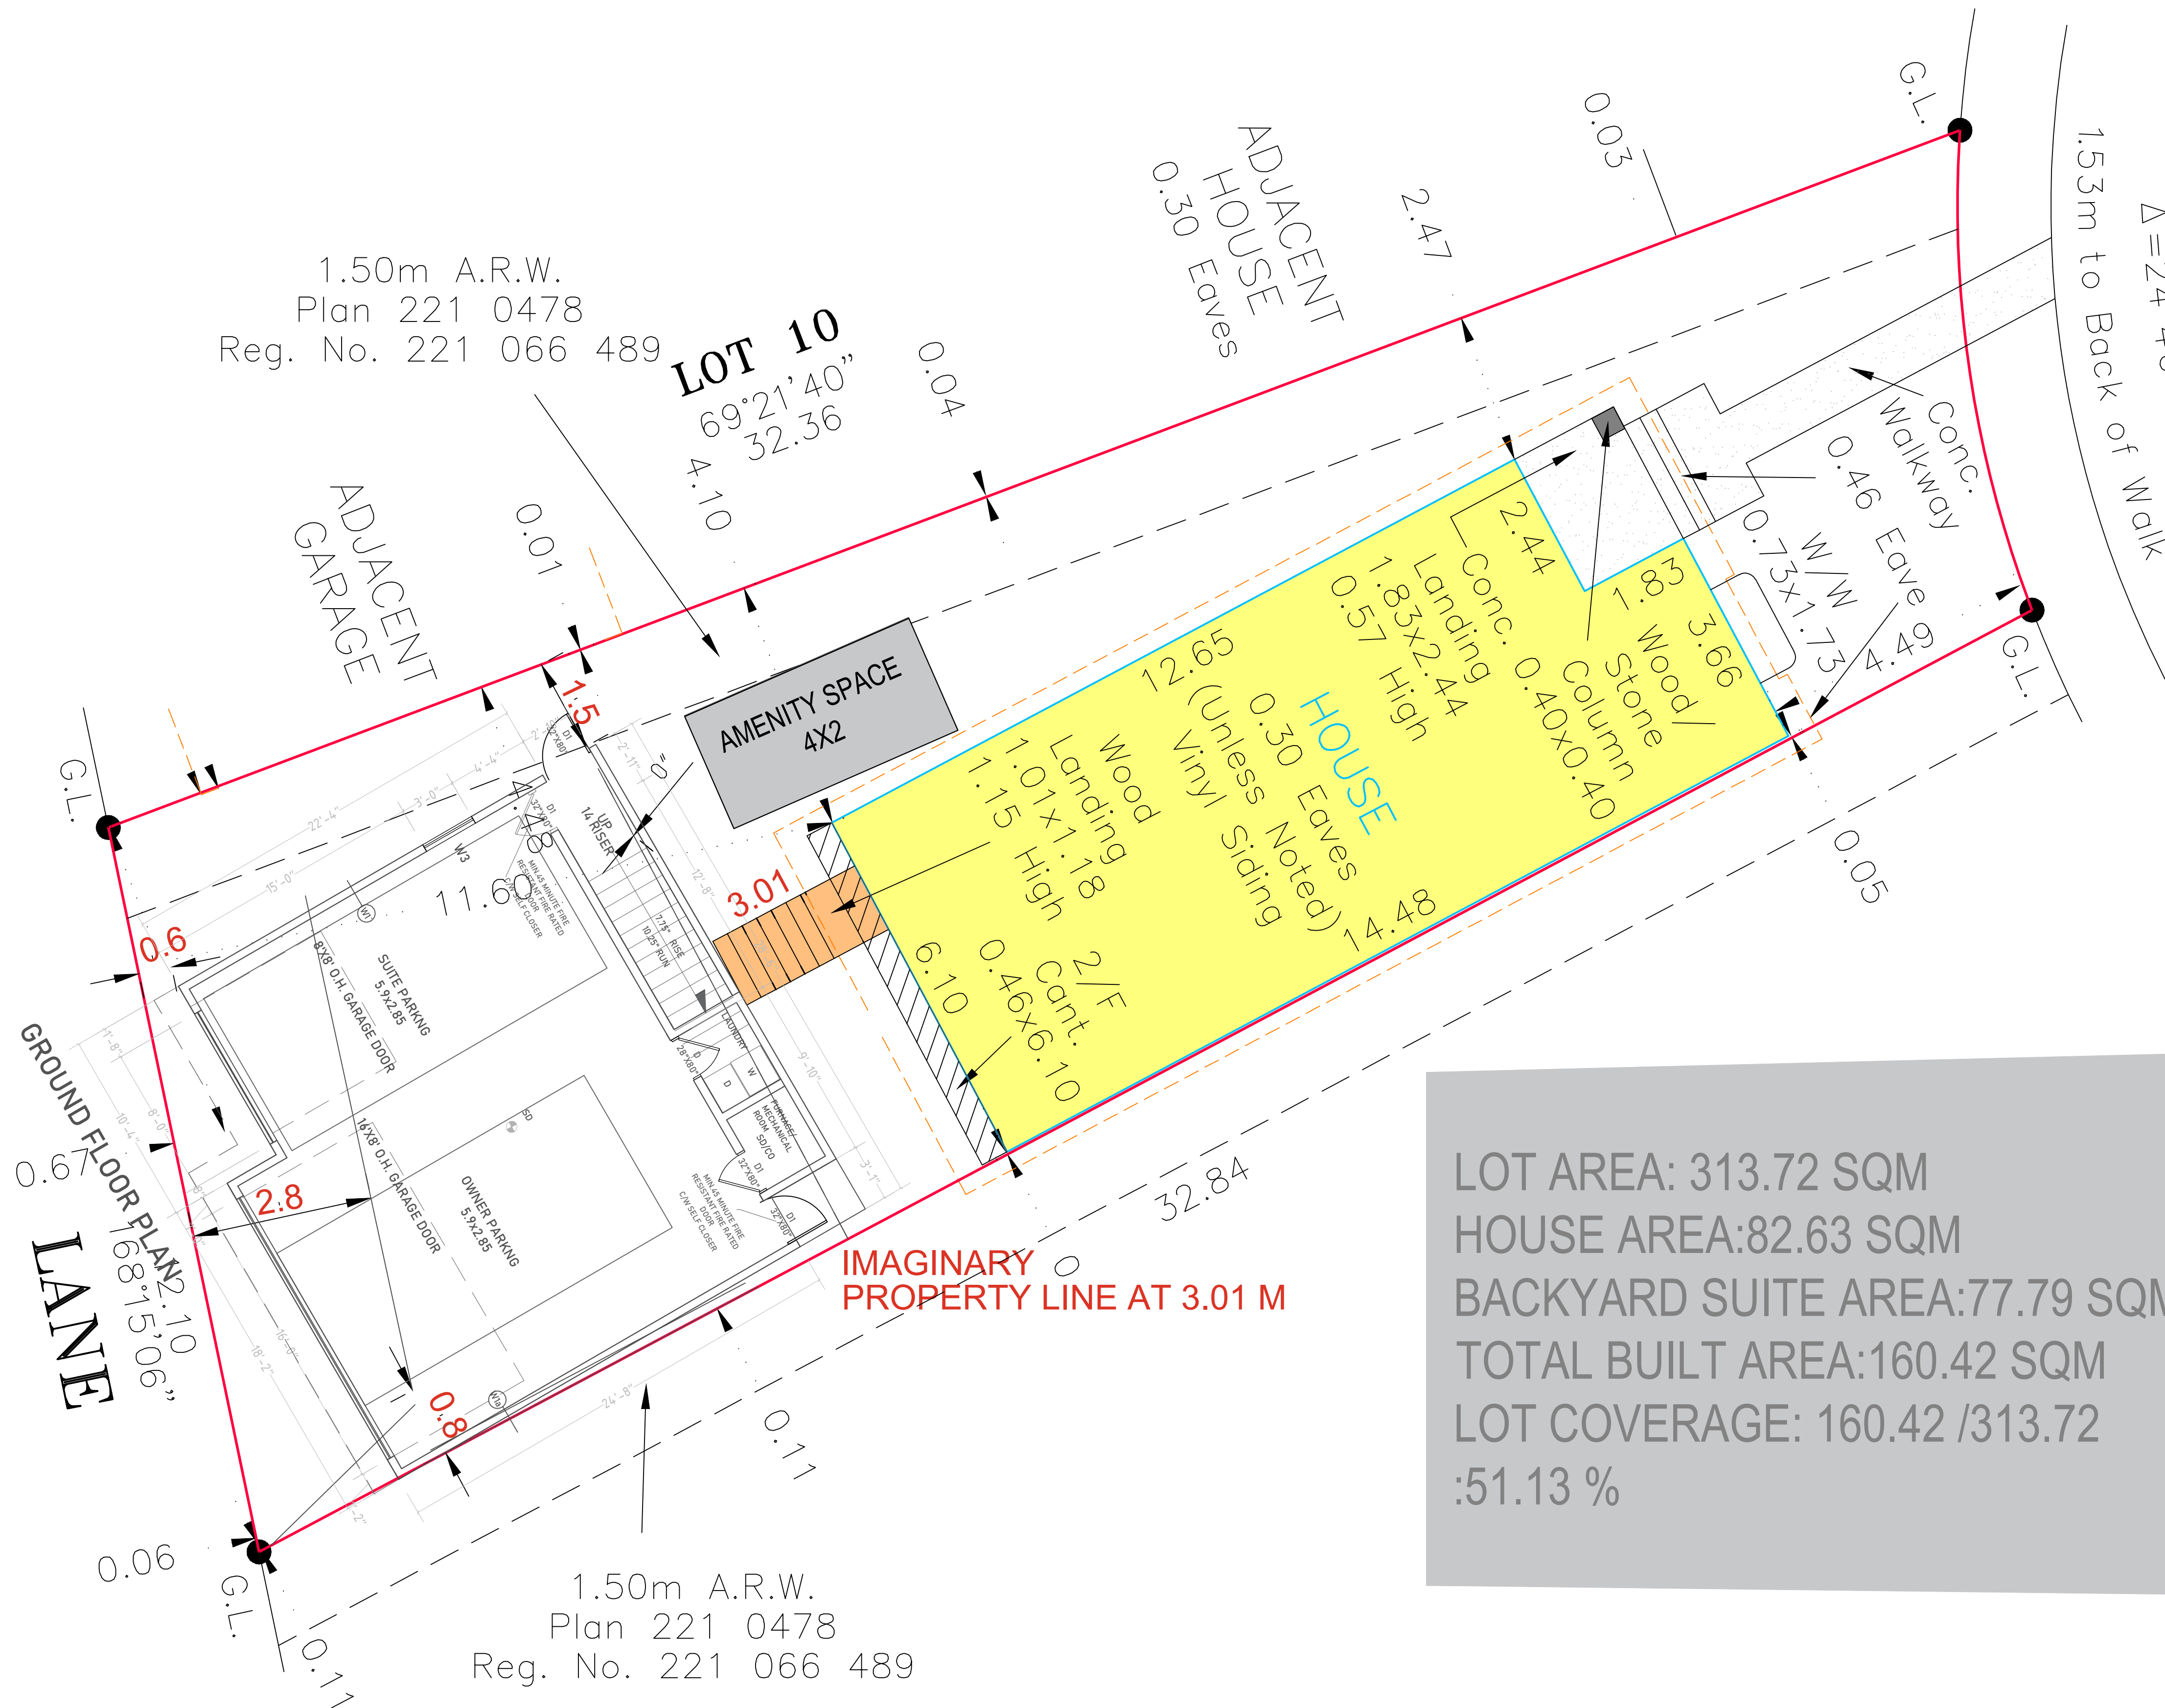

LOT AREA: 313.72 SQM
HOUSE AREA: 82.63 SQM
BACKYARD SUITE AREA: 77.79 SQM
TOTAL BUILT AREA: 160.42 SQM
LOT COVERAGE: 160.42 / 313.72
: 51.13 %

Seal

Important Notice:

Revisions:

Client:

Project Location:

115 Corner
Meadows Grove
N.E Calgary ,
Alberta

Project No.:

Drawing Title:

ELEVATIONS

Approved by:

Drawn by:

Approved Dated:

Scale:

1/8"=1'-0"

Sheet No.:



LEFT ELEVATION

Seal

Important Notice:

Revisions:

Client:

Project Location:

115 Corner
Meadows Grove
N.E Calgary ,
Alberta

Project No.:

Drawing Title:

ELEVATIONS

Approved by:


Drawn by:

Approved Dated:

Scale:

1/8"=1'-0"

Sheet No.:

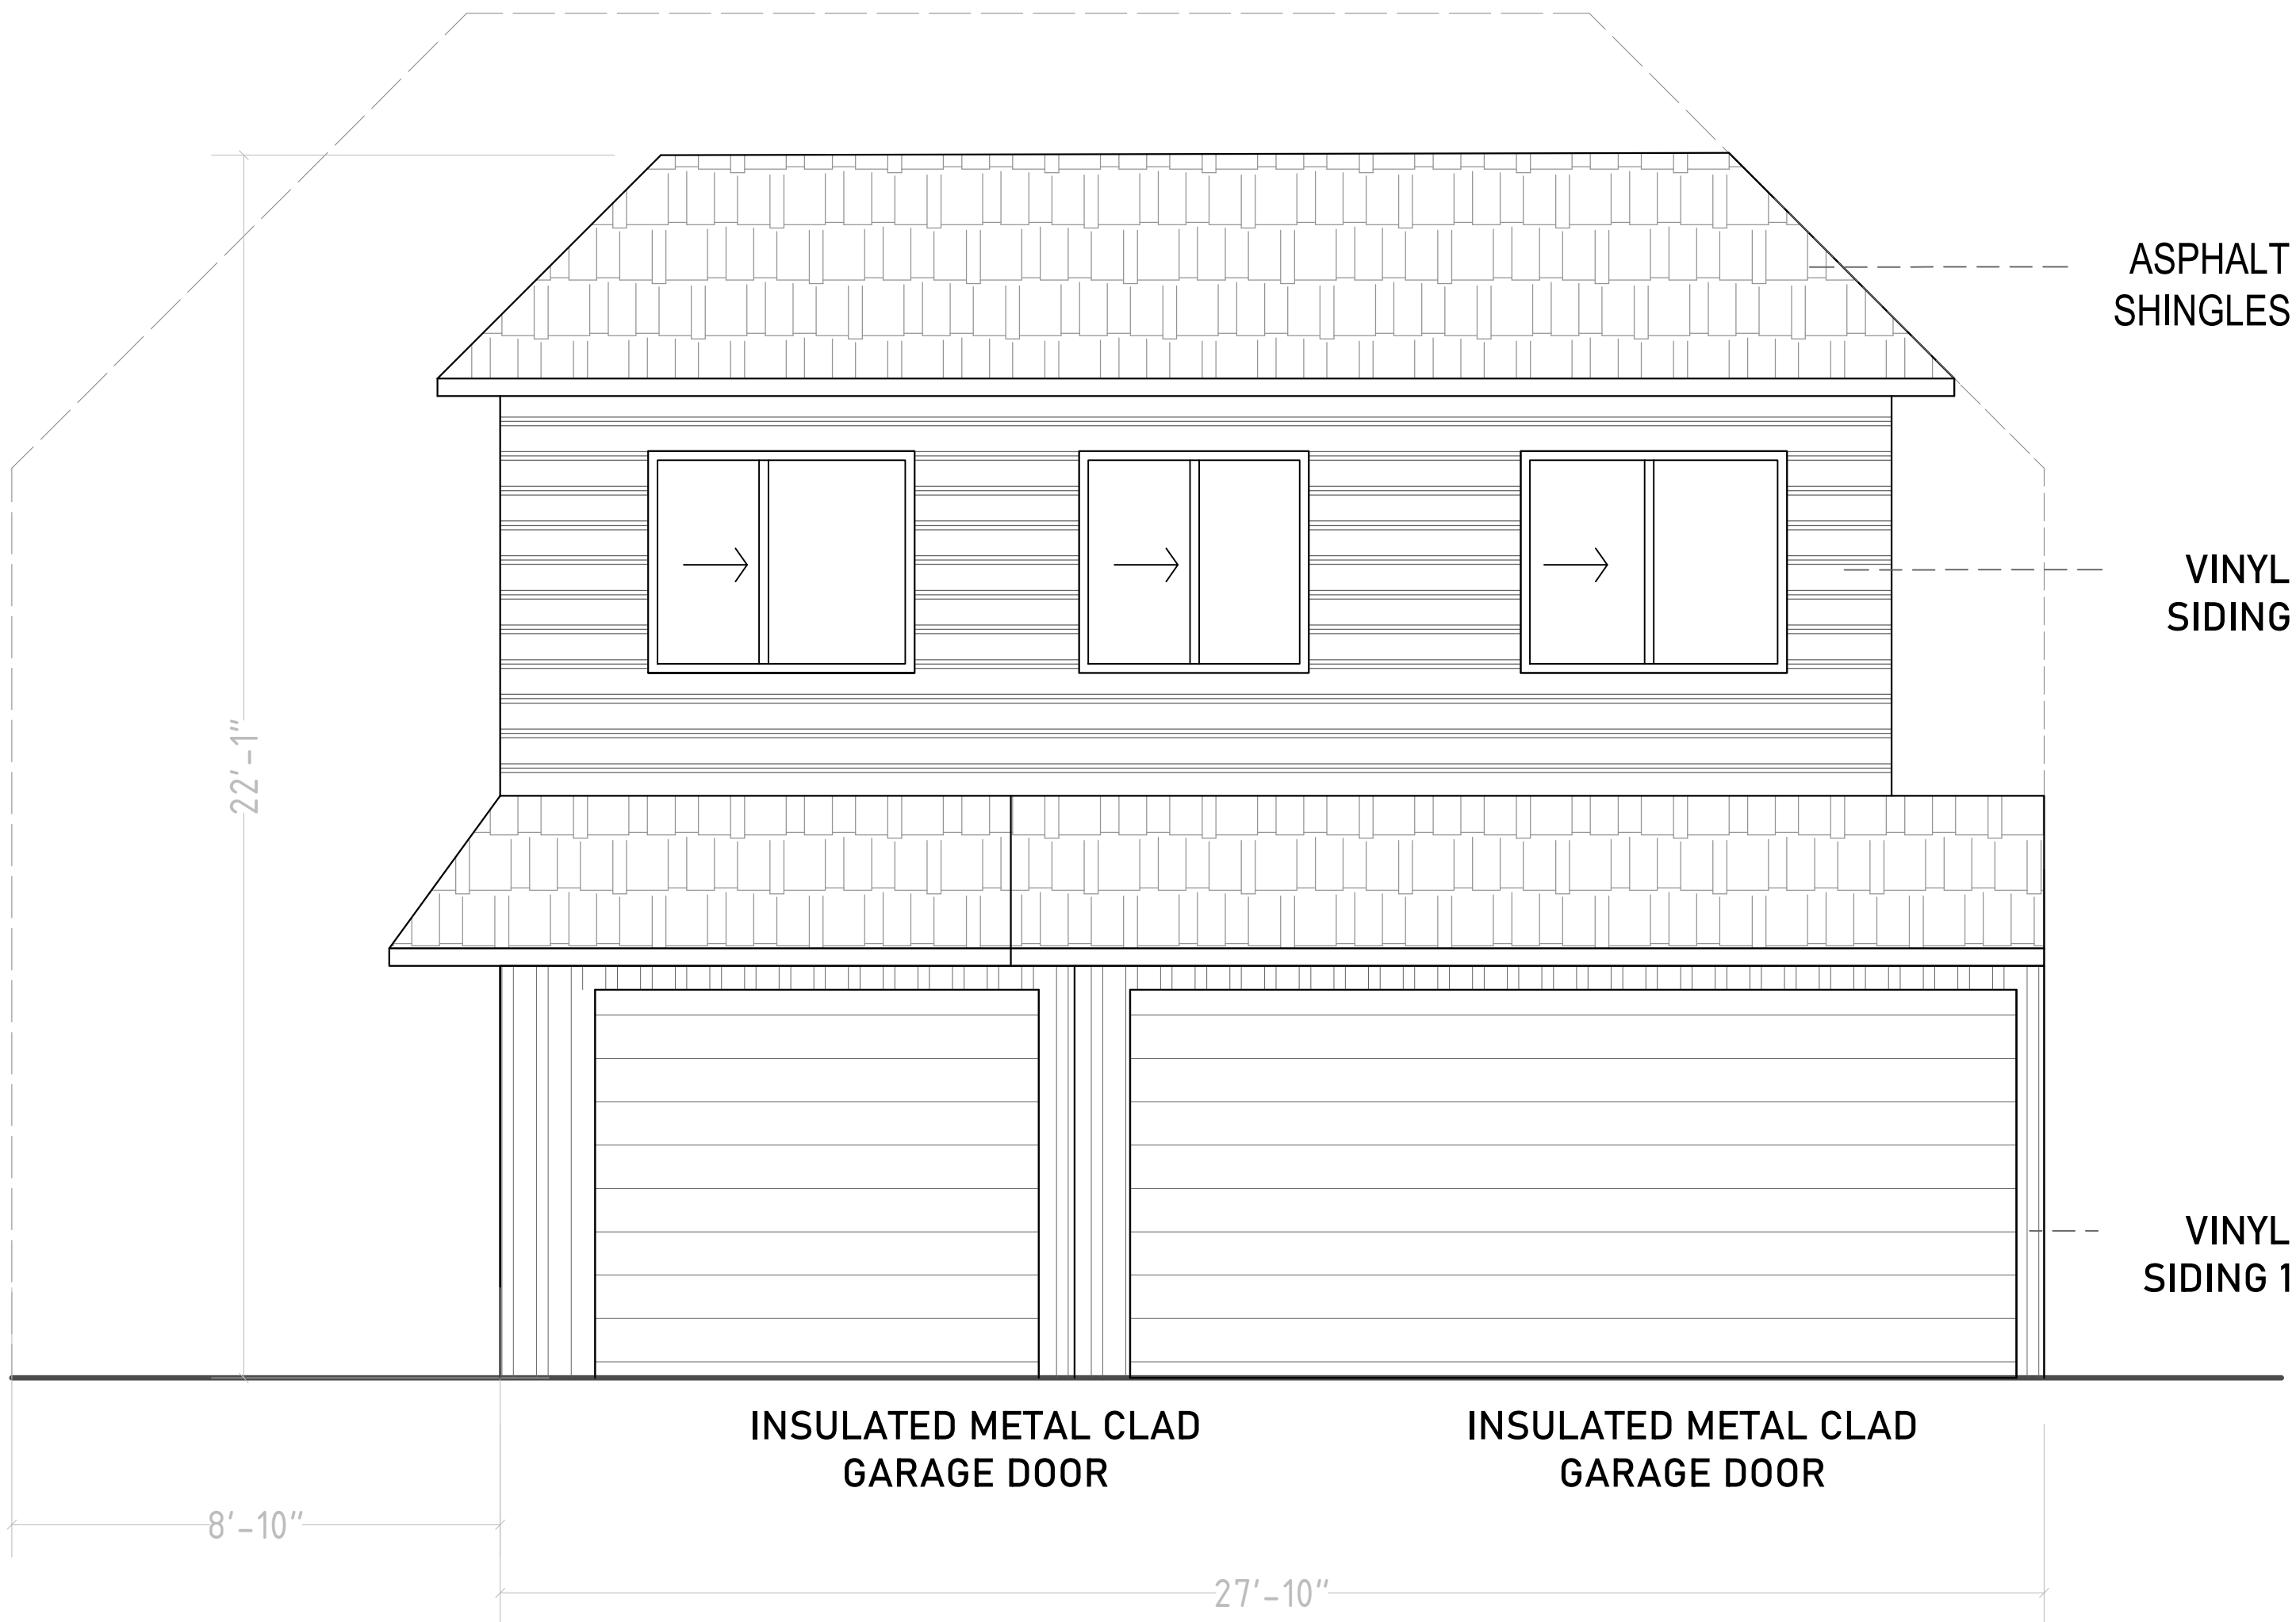

FRONT ELEVATION



LEFT ELEVATION

RITA
DESIGN
AND
DRAFTING

ritadesignanddrafting@gmail.com

Seal

Important Notice:

Revisions:

Client:

Project Location:

115 Corner
Meadows Grove
N.E Calgary ,
Alberta

Project No.:

Drawing Title:

ELEVATIONS

Approved by:


Drawn by:

Approved Dated:

Scale:

1/8"=1'-0"

Sheet No.:

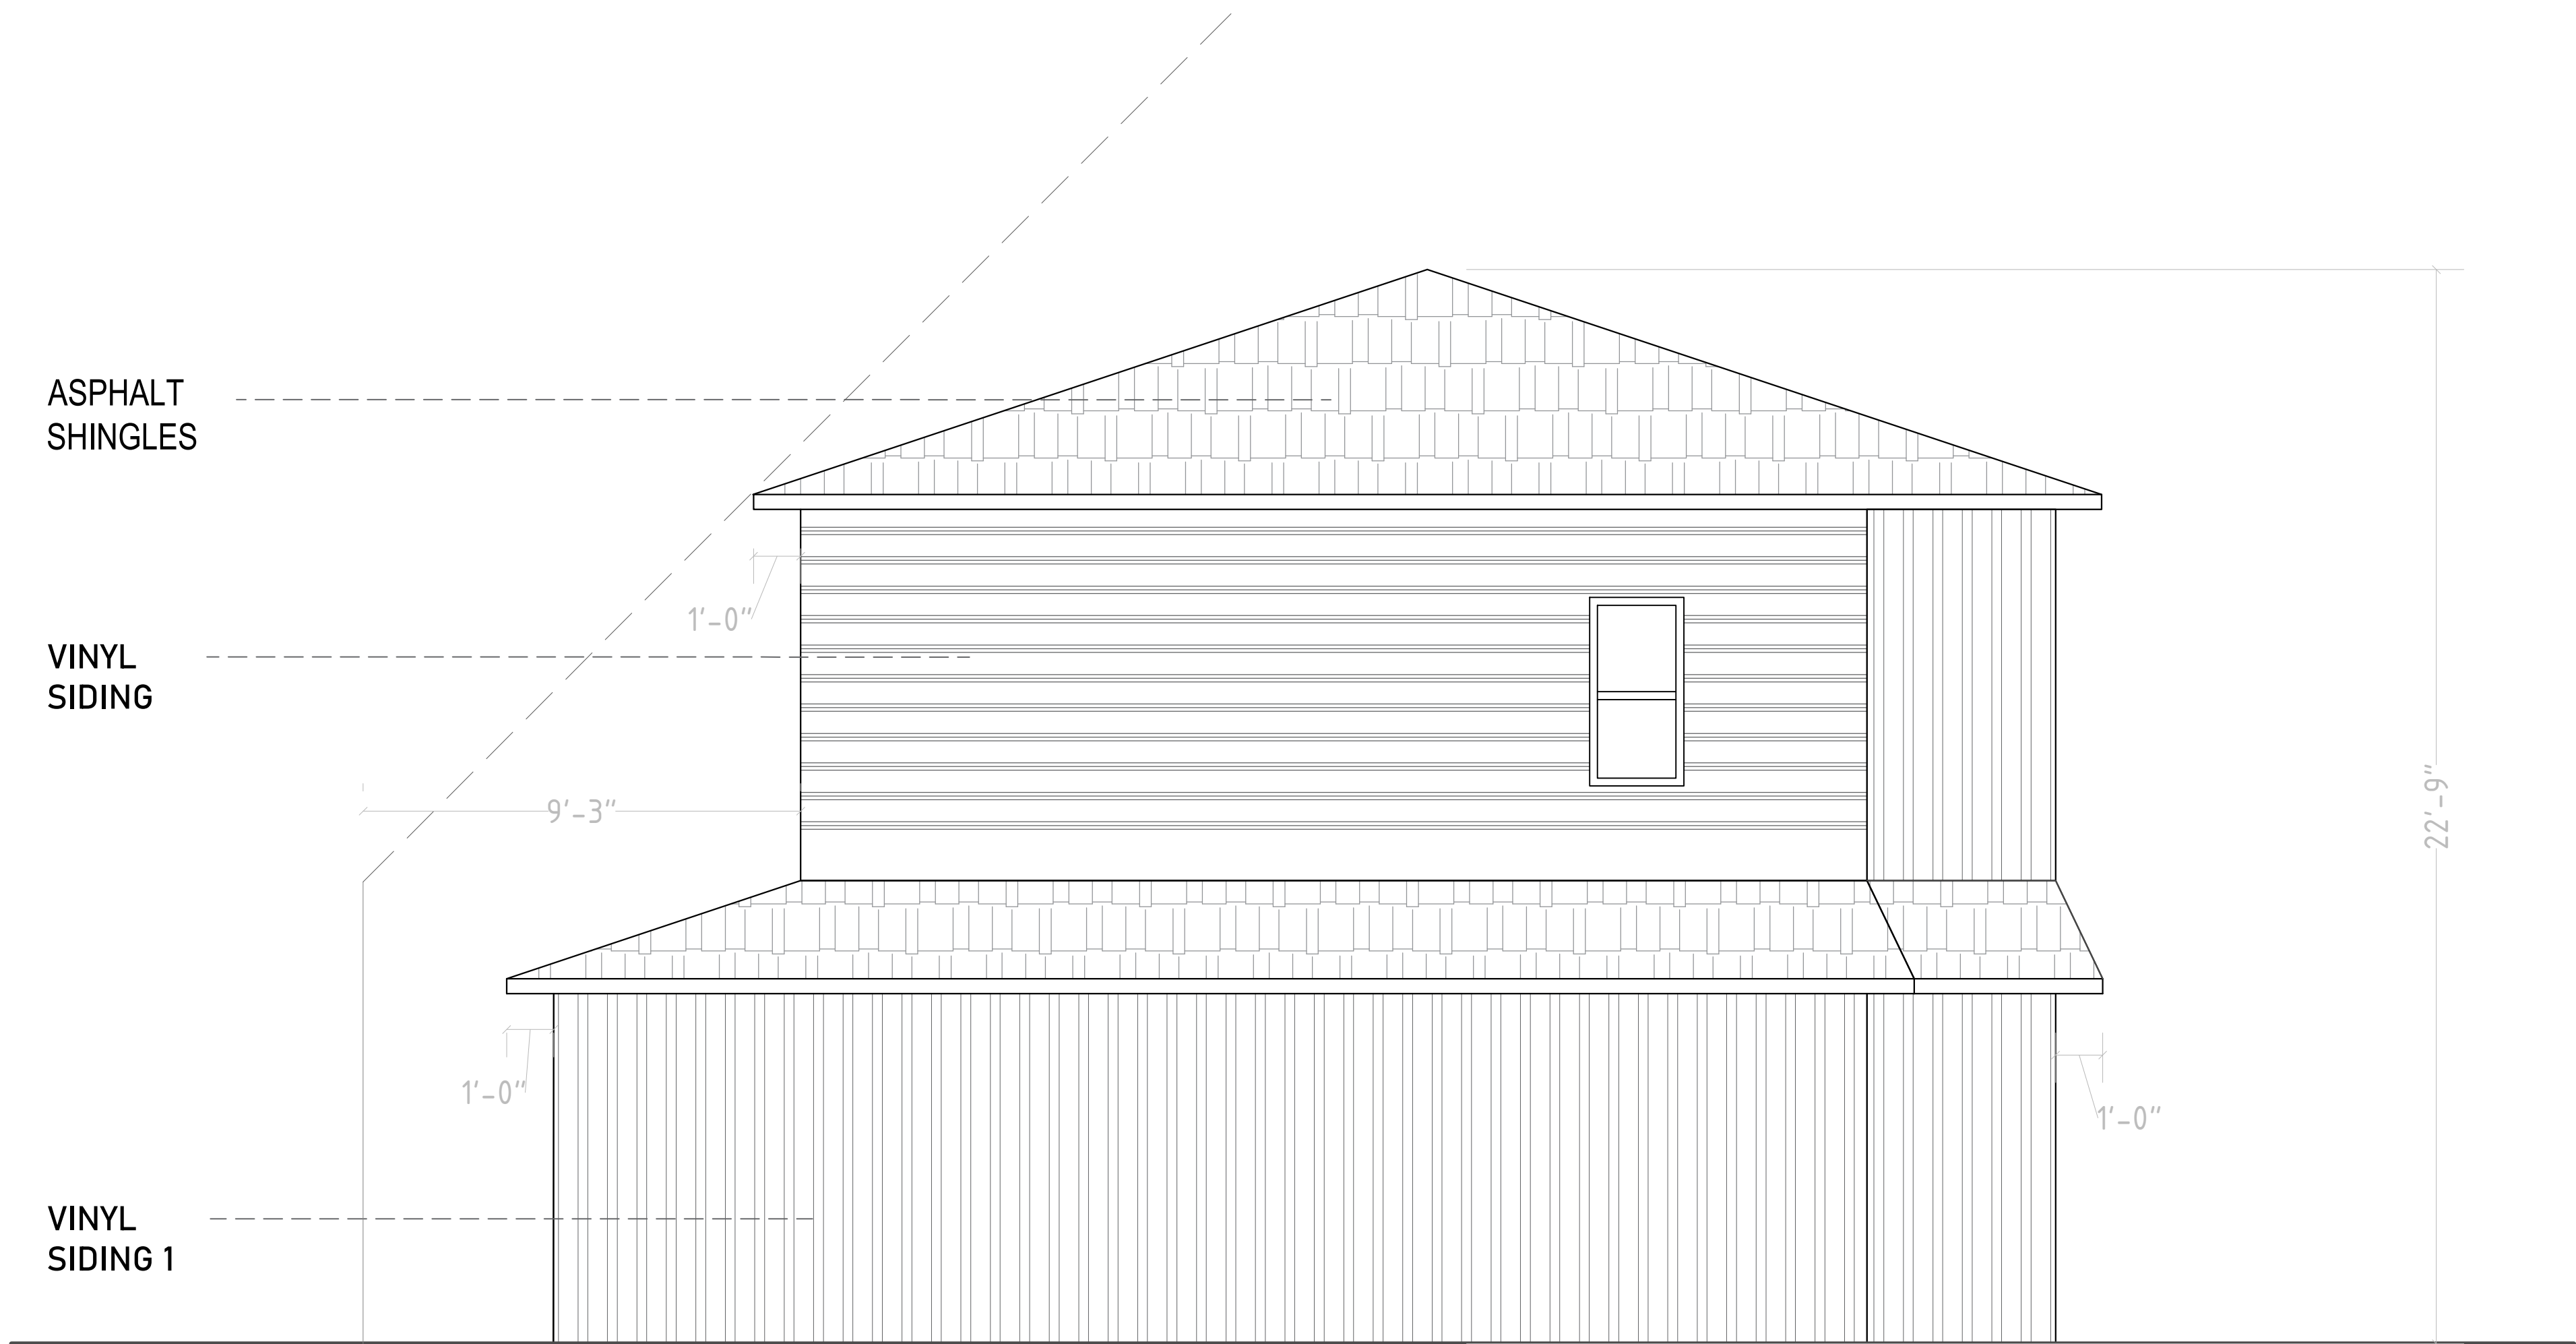

RIGHT ELEVATION

RITA
DESIGN
AND
DRAFTING

ritadesignanddrafting@gmail.com

Seal

Important Notice:

Revisions:

Client:

Project Location:

115 Corner
Meadows Grove
N.E Calgary ,
Alberta

Project No.:

Drawing Title:

ELEVATIONS

Approved by:

Drawn by:

Approved Dated:

Scale:

1/8"=1'-0"

Sheet No.:

Seal

Important Notice:

Revisions:

Client:

Project Location:

115 Corner
Meadows Grove
N.E Calgary ,
Alberta

Project No.:

Drawing Title:

ELEVATIONS

Approved by:


Drawn by:

Approved Dated:

Scale:

1/8"=1'-0"

Sheet No.:

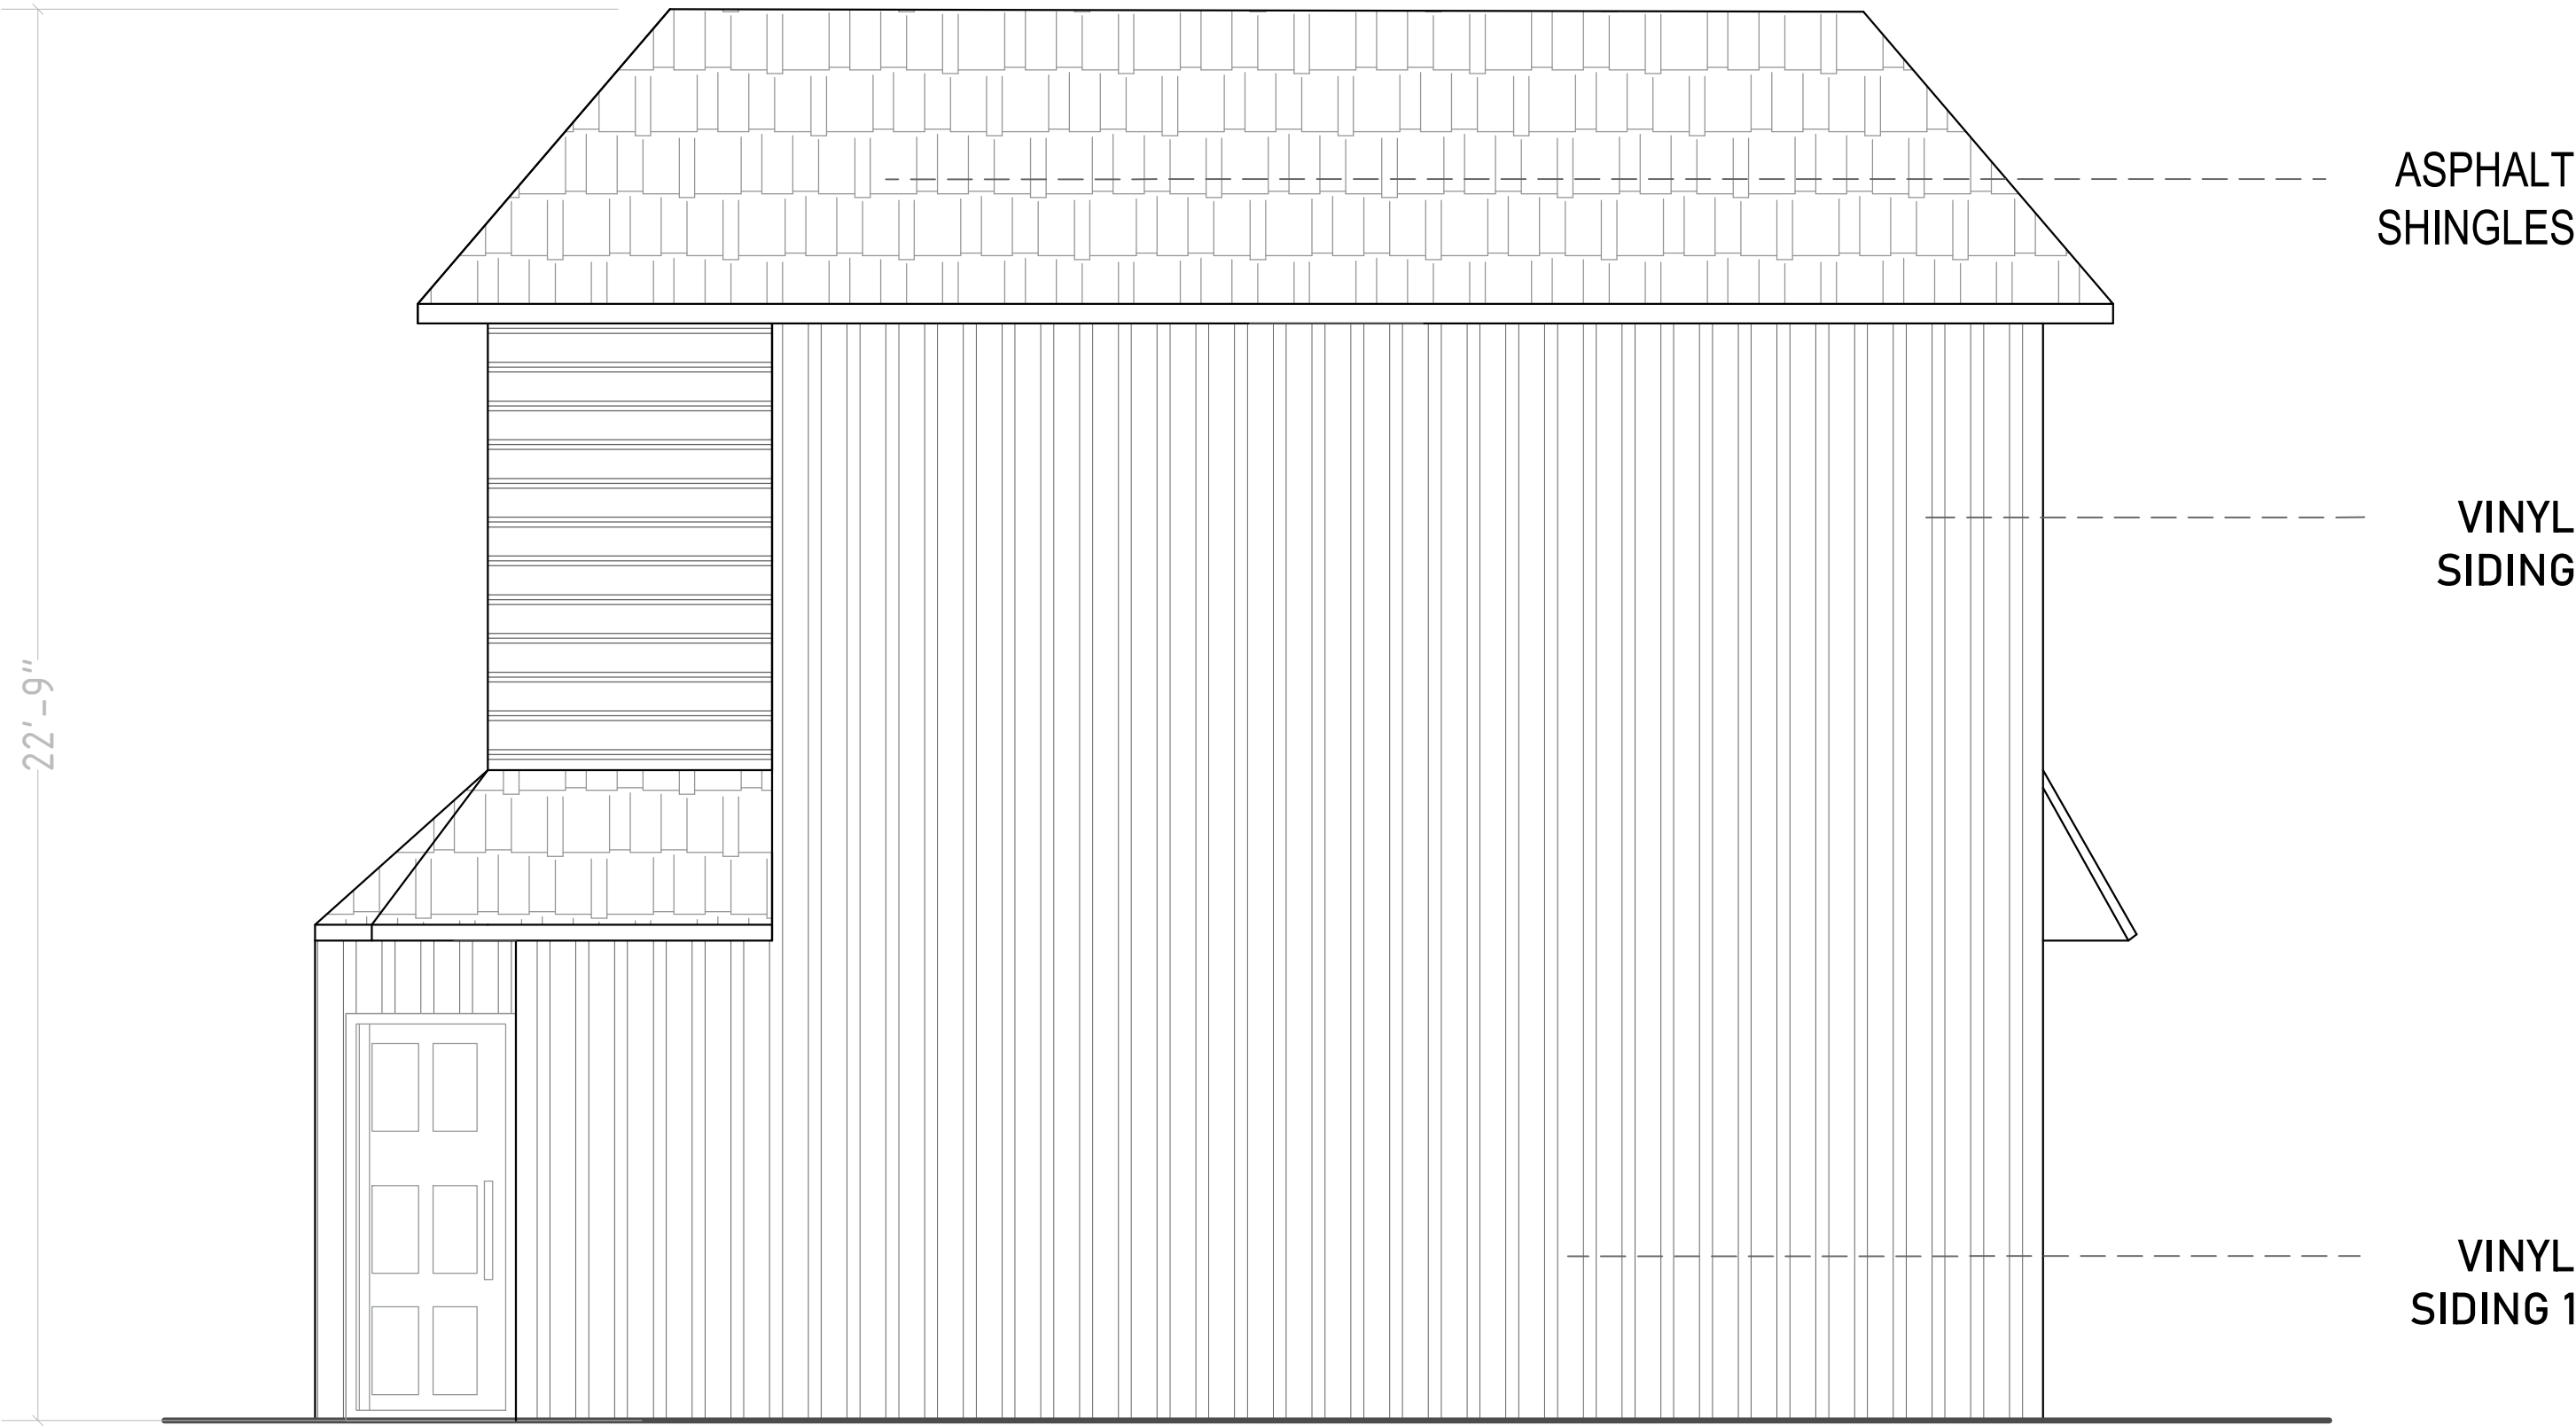

REAR ELEVATION

REAR FACE AREA = 469.23 SQFT
GLAZING = 0 SQ.FT

LIMITING DISTANCE=1.2