




PROJECT NAME AND ADDRESS

MONTGOMERY GARAGE ADDITION
2108 HOME RD NW
CALGARY, ALBERTA
LOT 10 , BLOCK 37 , PLAN 4994GI

DESIGN CONSULTANT

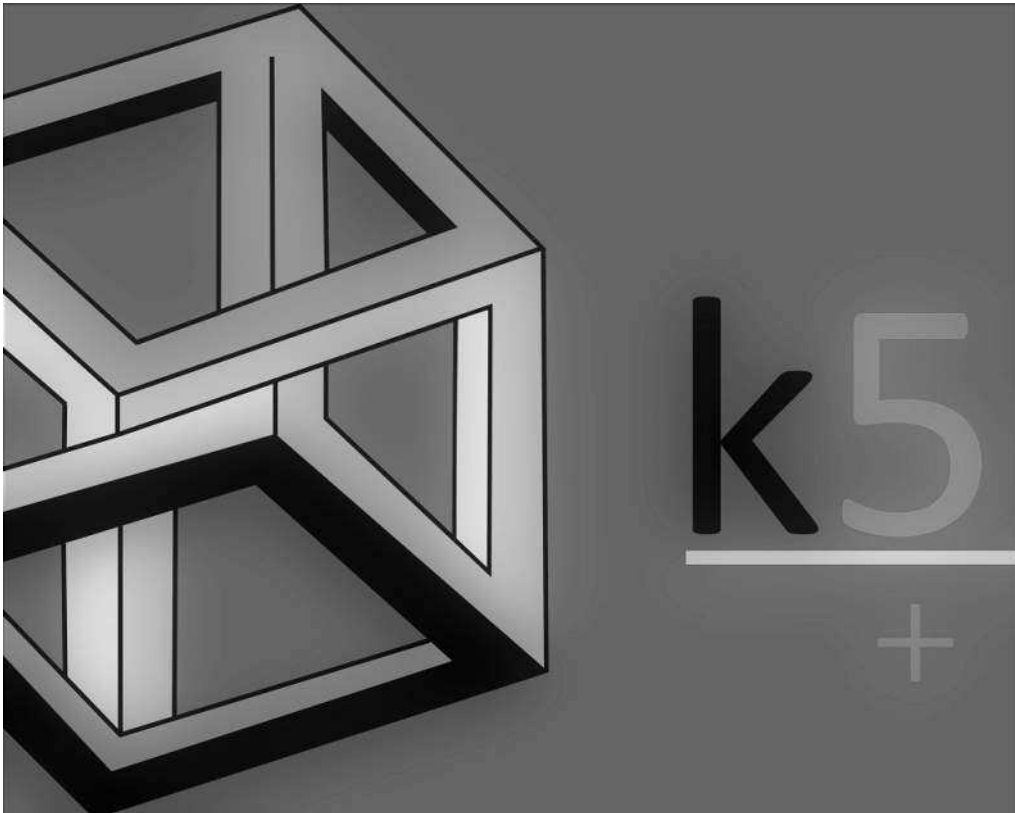




#300 - 901 CENTRE STREET NW
CALGARY, ALBERTA
T2E 2P6
k5design.ca

DRAWING LIST (BUILDING PERMIT DRAWINGS)
A.1 SITE PLAN/LANDSCAPE PLAN
A.2 GARAGE PLANS / ELEVATIONS
A.3 GARAGE SECTIONS / DETAILS

DEVELOPMENT PERMIT DRAWINGS - GARAGE

EXSITING HOUSE: BP2024-23969
EXSITING HOUSE: DP2024-01680
EXSITING HOUSE: RP2026-0246

DP2026-
BP2026-
PROJECT #: K23-0802
PROJECT: MONTGOMERY GARAGE ADDITION

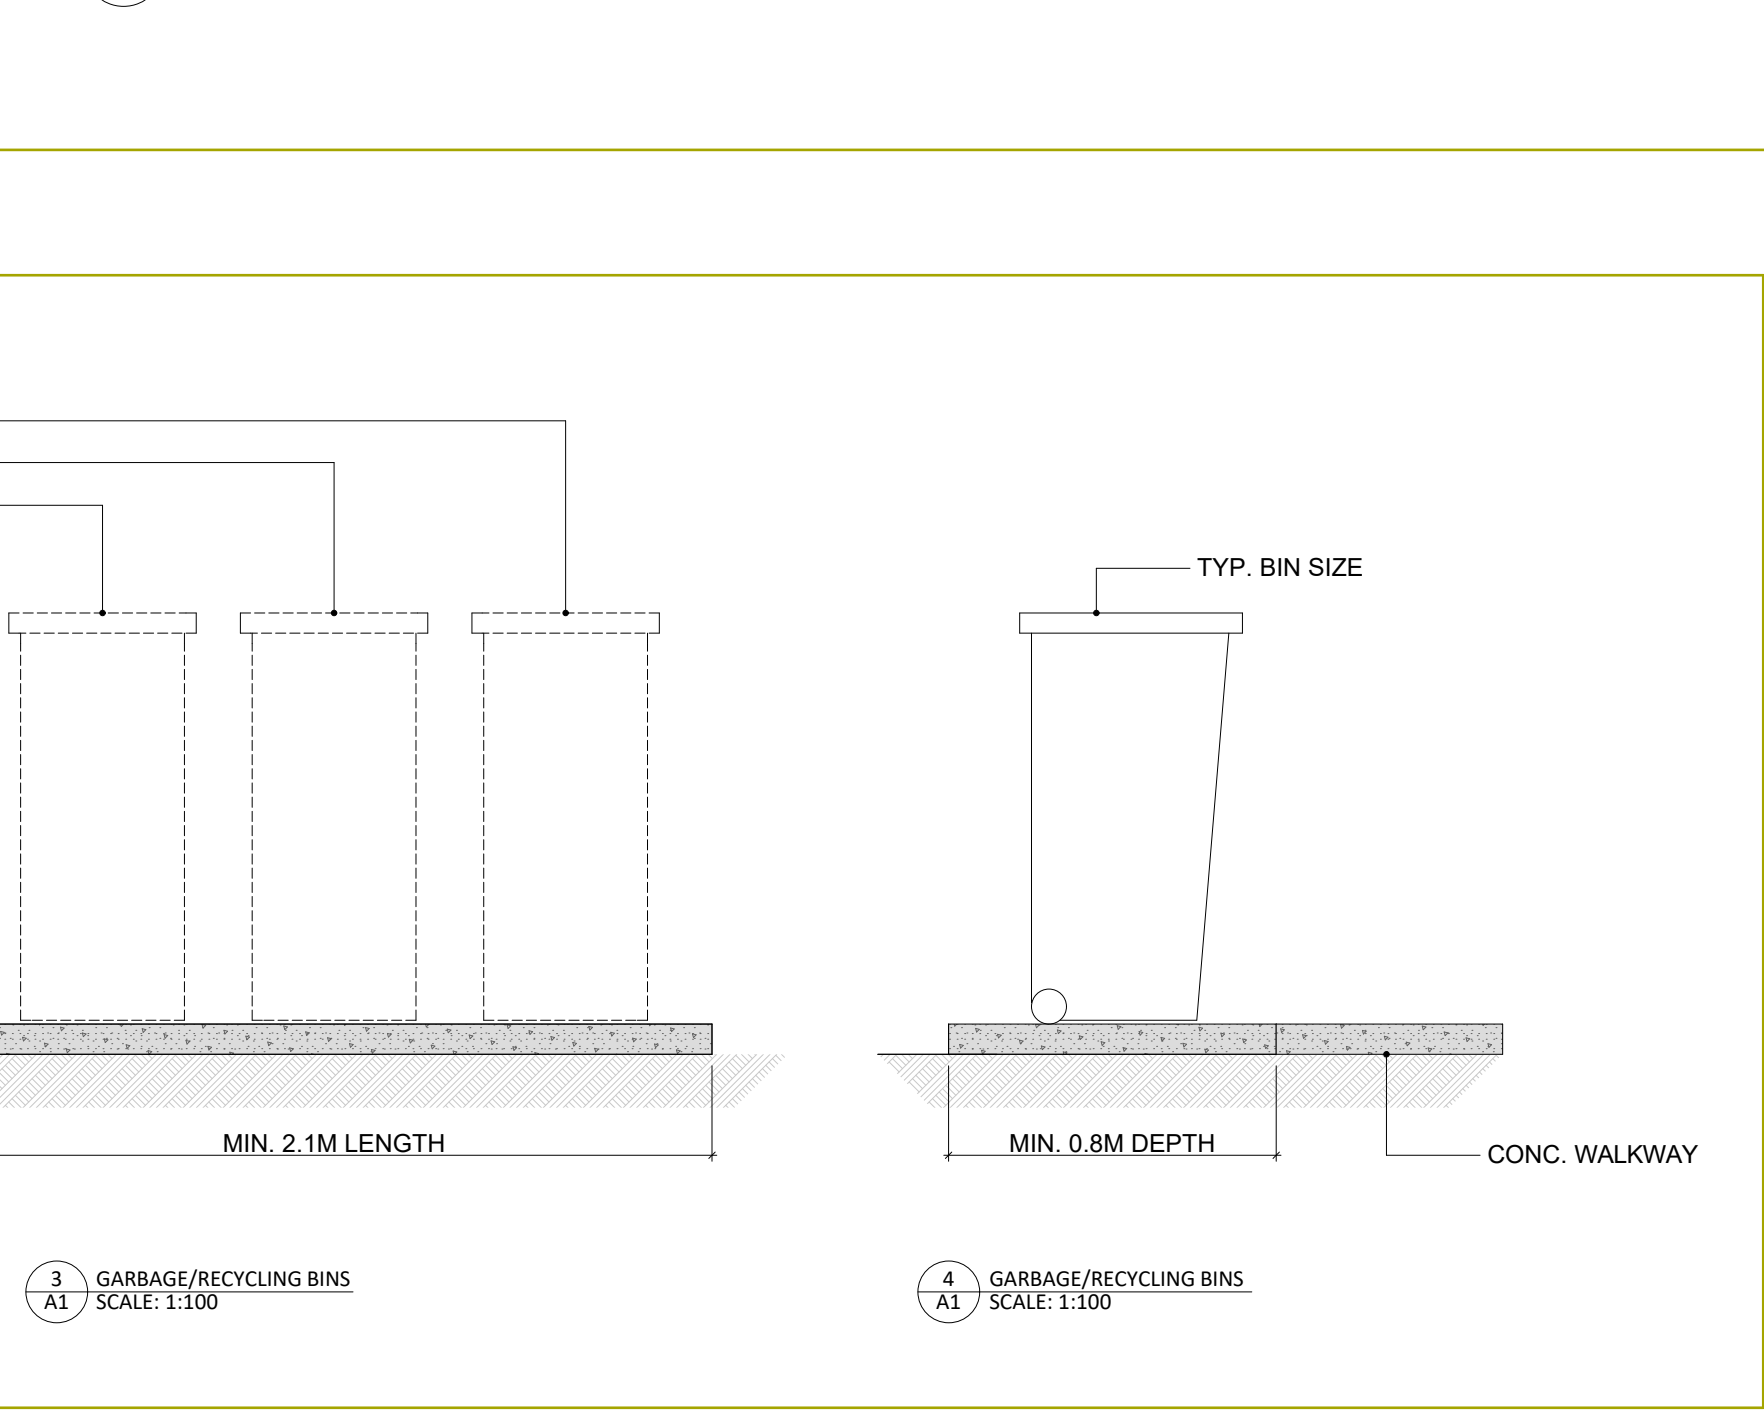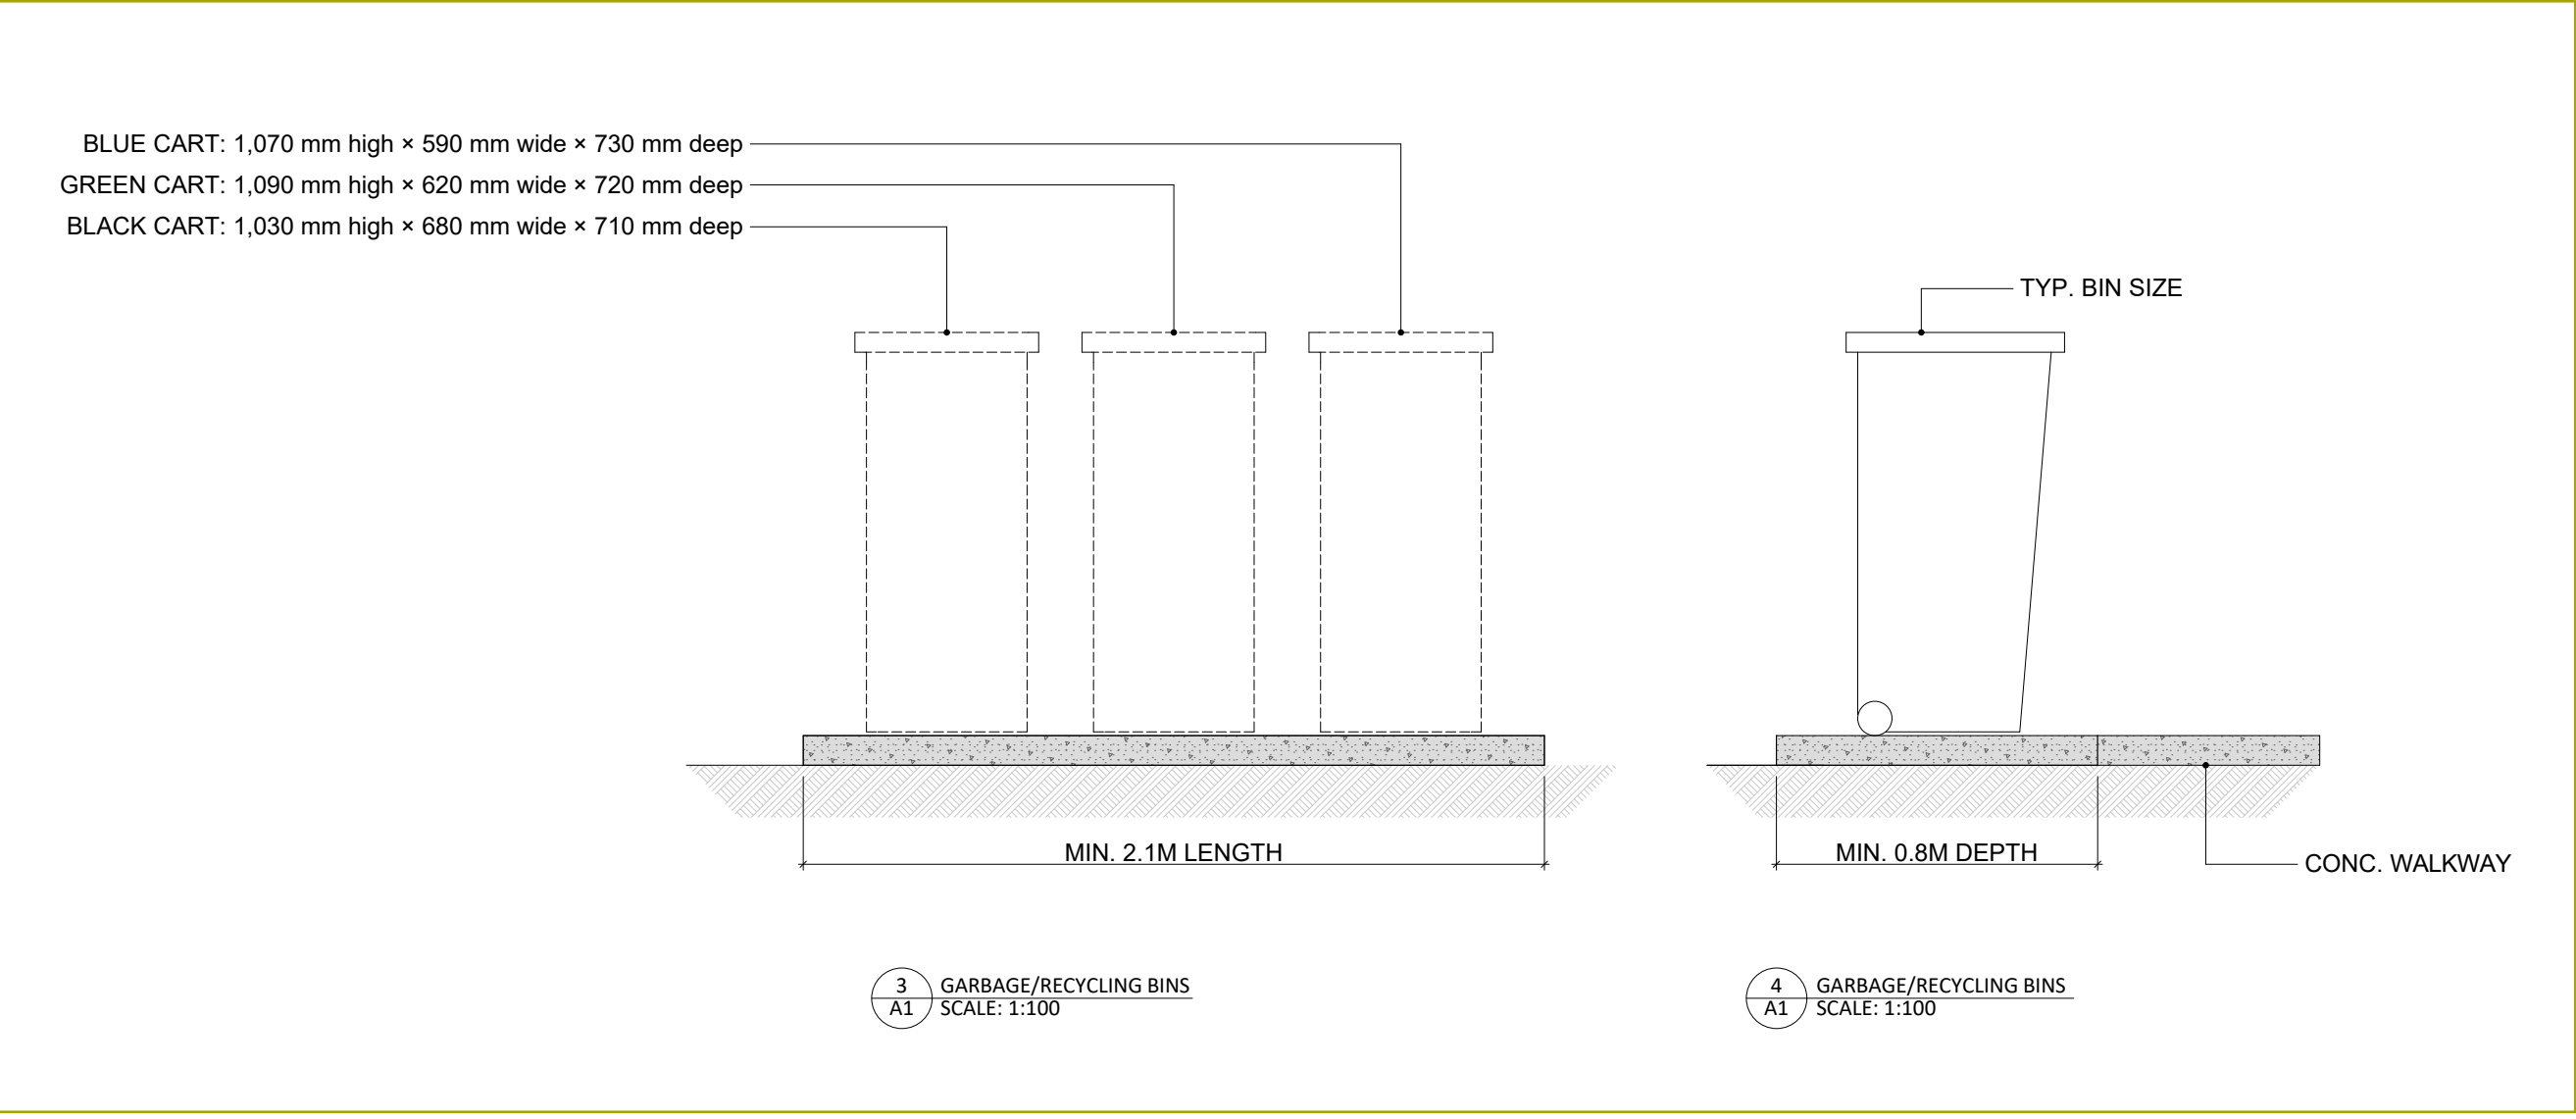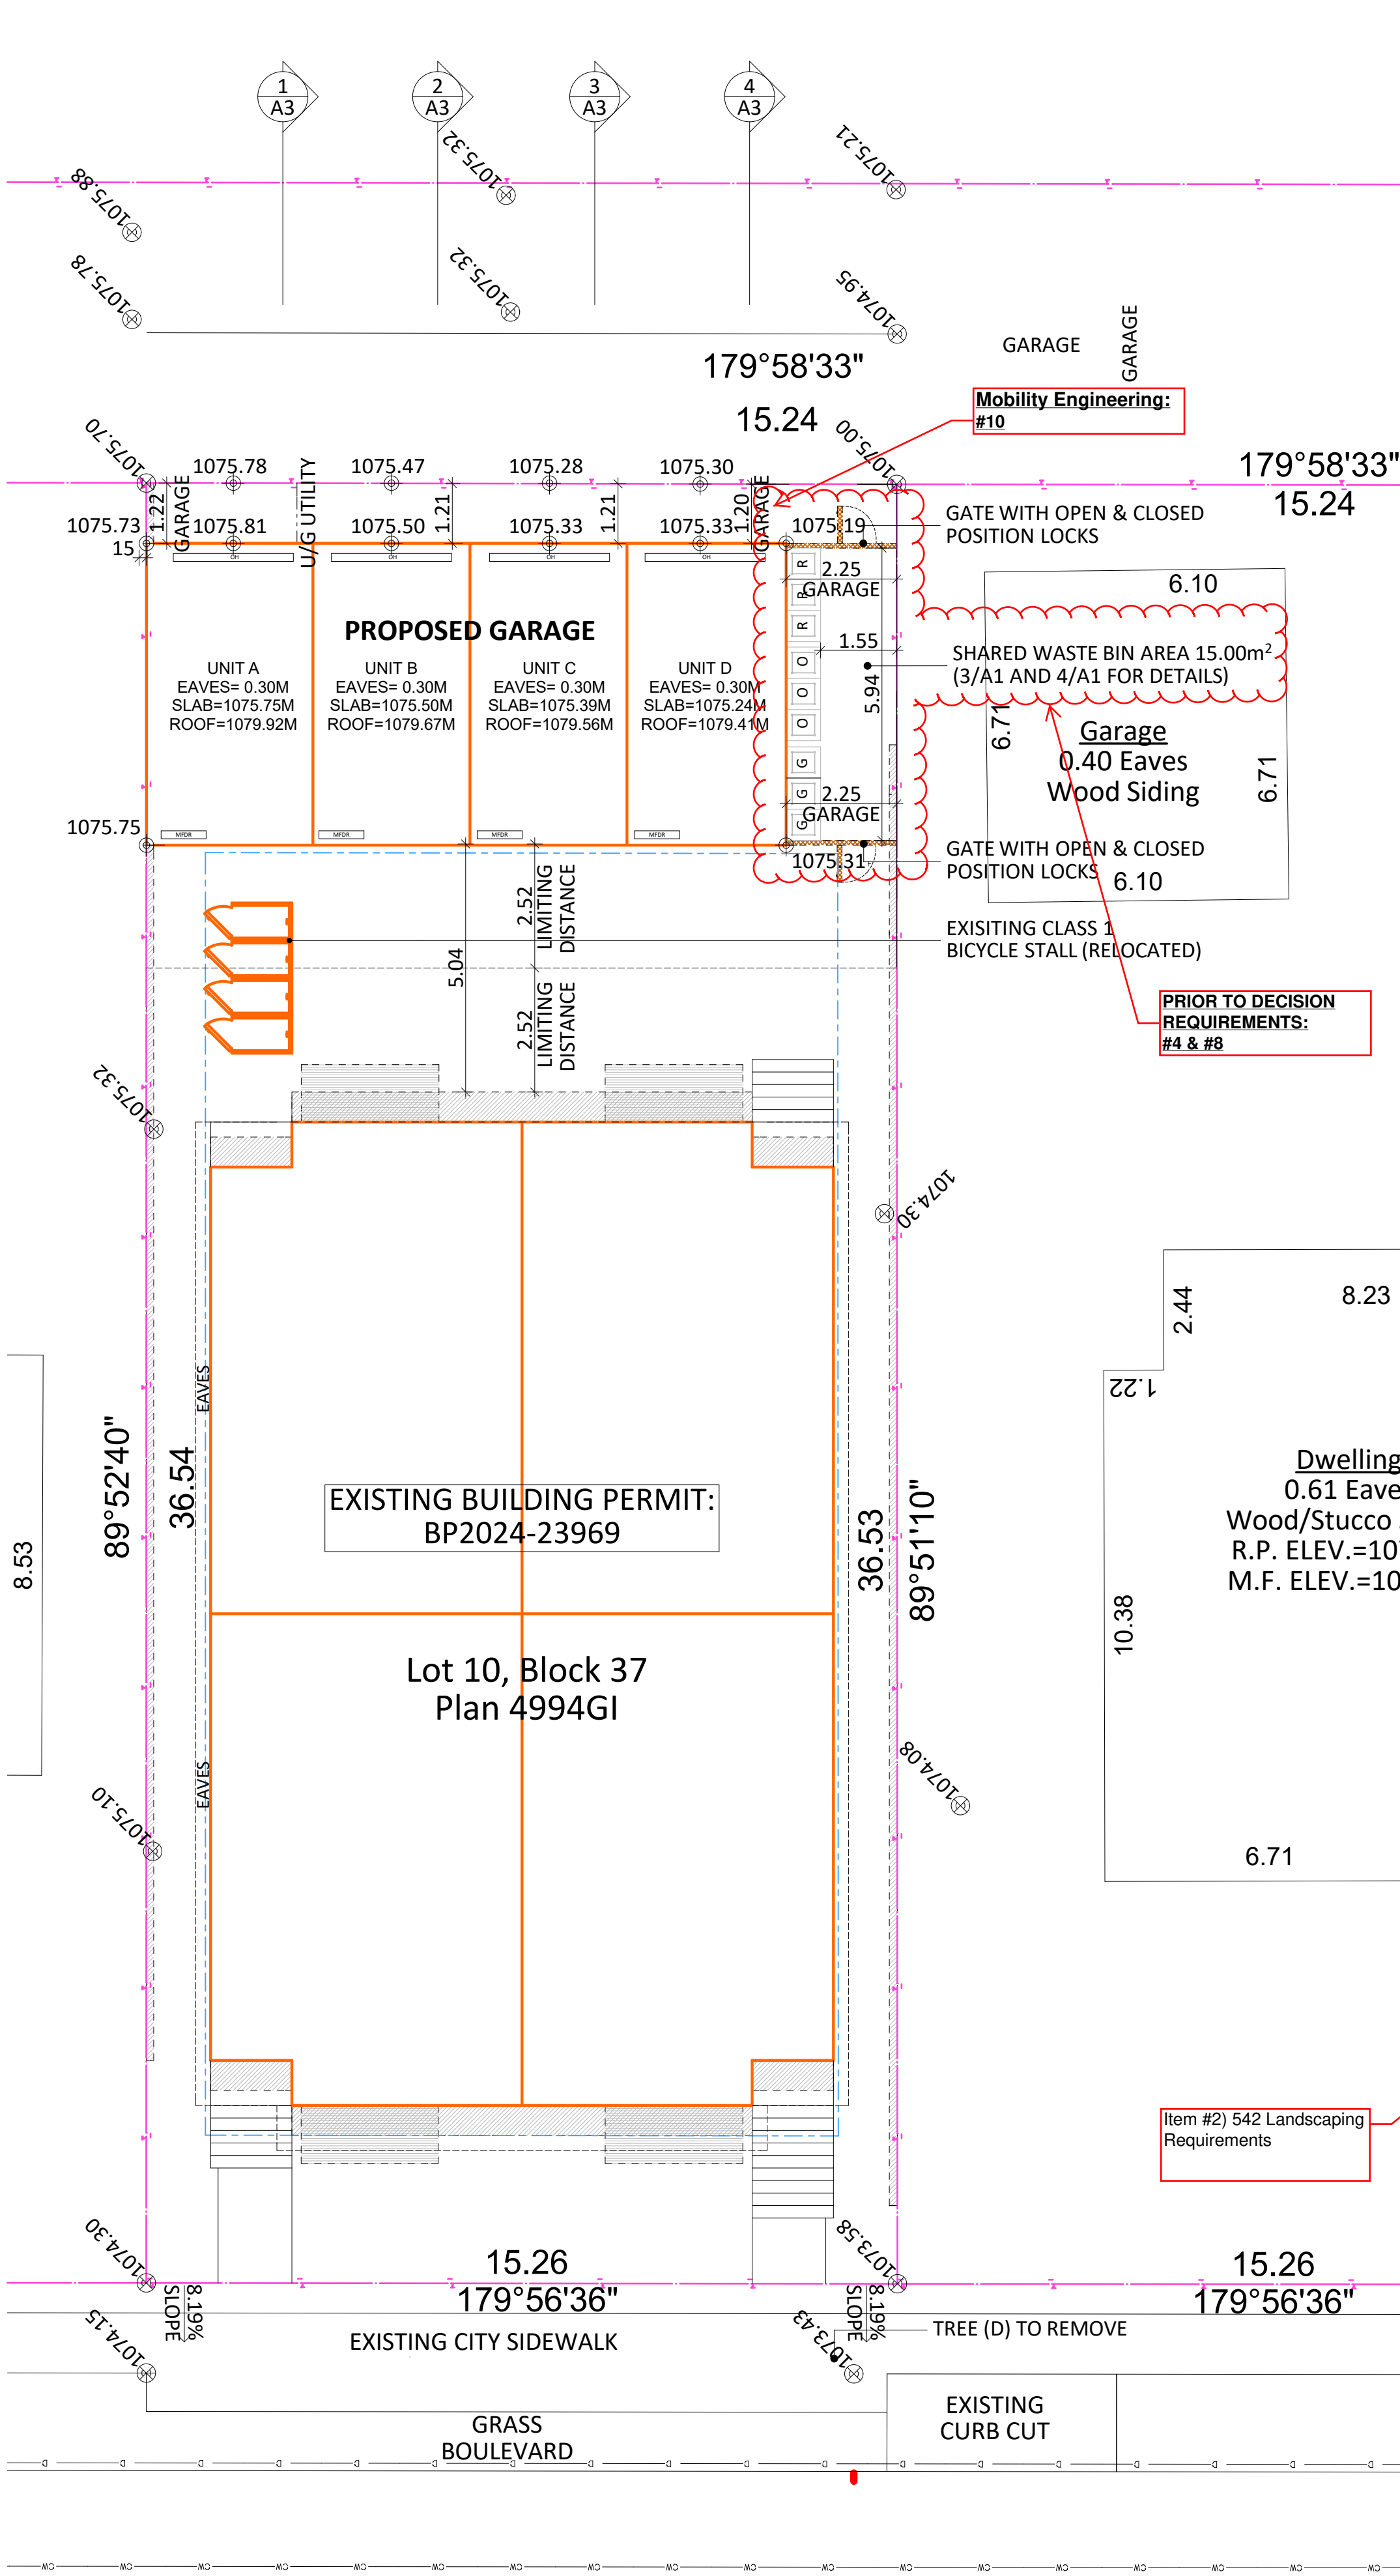

300,901 CENTRE ST NW
Ph 587.353.9797
k5design.ca

 PLEASE RECYCLE THIS PLAN UPON
COMPLETION OF THE PROPOSED PROJECT

DEVELOPMENT
PERMIT
DECISION
RENDERED
ON THIS PLAN

THE PLANS AND RELATED MATERIALS ARE PROTECTED BY COPYRIGHT AND ARE THE PROPERTY OF k5 designs ltd.. REPRODUCTION OF THESE PLANS, EITHER IN WHOLE OR IN PART, INCLUDING ANY FORM AND/OR PREPARATION OF DERIVATIVE WORK, FOR ANY REASON WITHOUT PRIOR WRITTEN PERMISSION IS STRICTLY PROHIBITED.

THE PURCHASE OF A SET OF CONSTRUCTION DRAWINGS IN NO WAY TRANSFERS ANY COPYRIGHT OR OTHER OWNERSHIP INTEREST TO THE BUYER, EXCEPT FOR A LIMITED LICENSE TO USE THIS SET OF DRAWINGS FOR THE CONSTRUCTION OF ONE, AND ONLY ONE DWELLING.

DRAWINGS ARE NOT TO BE SCALED. ANY ERRORS, OMISSIONS OR DISCREPANCIES WITH THE DRAWINGS MUST BE REPORTED TO k5 designs ltd. PRIOR TO CONSTRUCTION. IF THESE ERRORS, OMISSIONS OR DISCREPANCIES ARE NOT REPORTED TO k5 designs ltd. PRIOR TO CONSTRUCTION THE BUILDER AND/OR OWNER ARE FULLY RESPONSIBLE.

ALL WORK IS PERFORMED TO COMPLY TO CURRENT NATIONAL BUILDING CODE, AND ALL OTHER AUTHORITIES HAVING JURISDICTION.

DEVELOPEMENT PERMIT SET

ISSUED FOR:	DATE: (D/M/Y)
REVISION:	DATE: (D/M/Y)
1.	
2.	
3.	
4.	

CONTRACTOR

ENGINEER CONSULTANT

CLIENT: **MONTGOMERY GARAGE ADDITION**

PROJECT NAME & ADDRESS:

**2108 HOME RD NW
CALGARY AB**

DRAWING TITLE:

GARAGE PLANS / ELEVATION

PROJECT #: K23-0802


DATE: 2026-07-28

SCALE: AS SHOWN

DRAWN BY: SL


DRAWING #:

A2



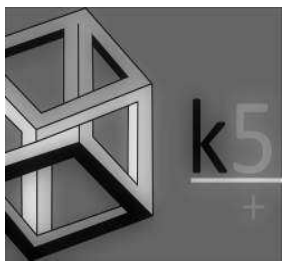


300.901 CENTRE ST NW
Ph 587.353.9797
k5design.ca

PLEASE RECYCLE THIS PLAN UPON COMPLETION OF THE PROPOSED PROJECT.

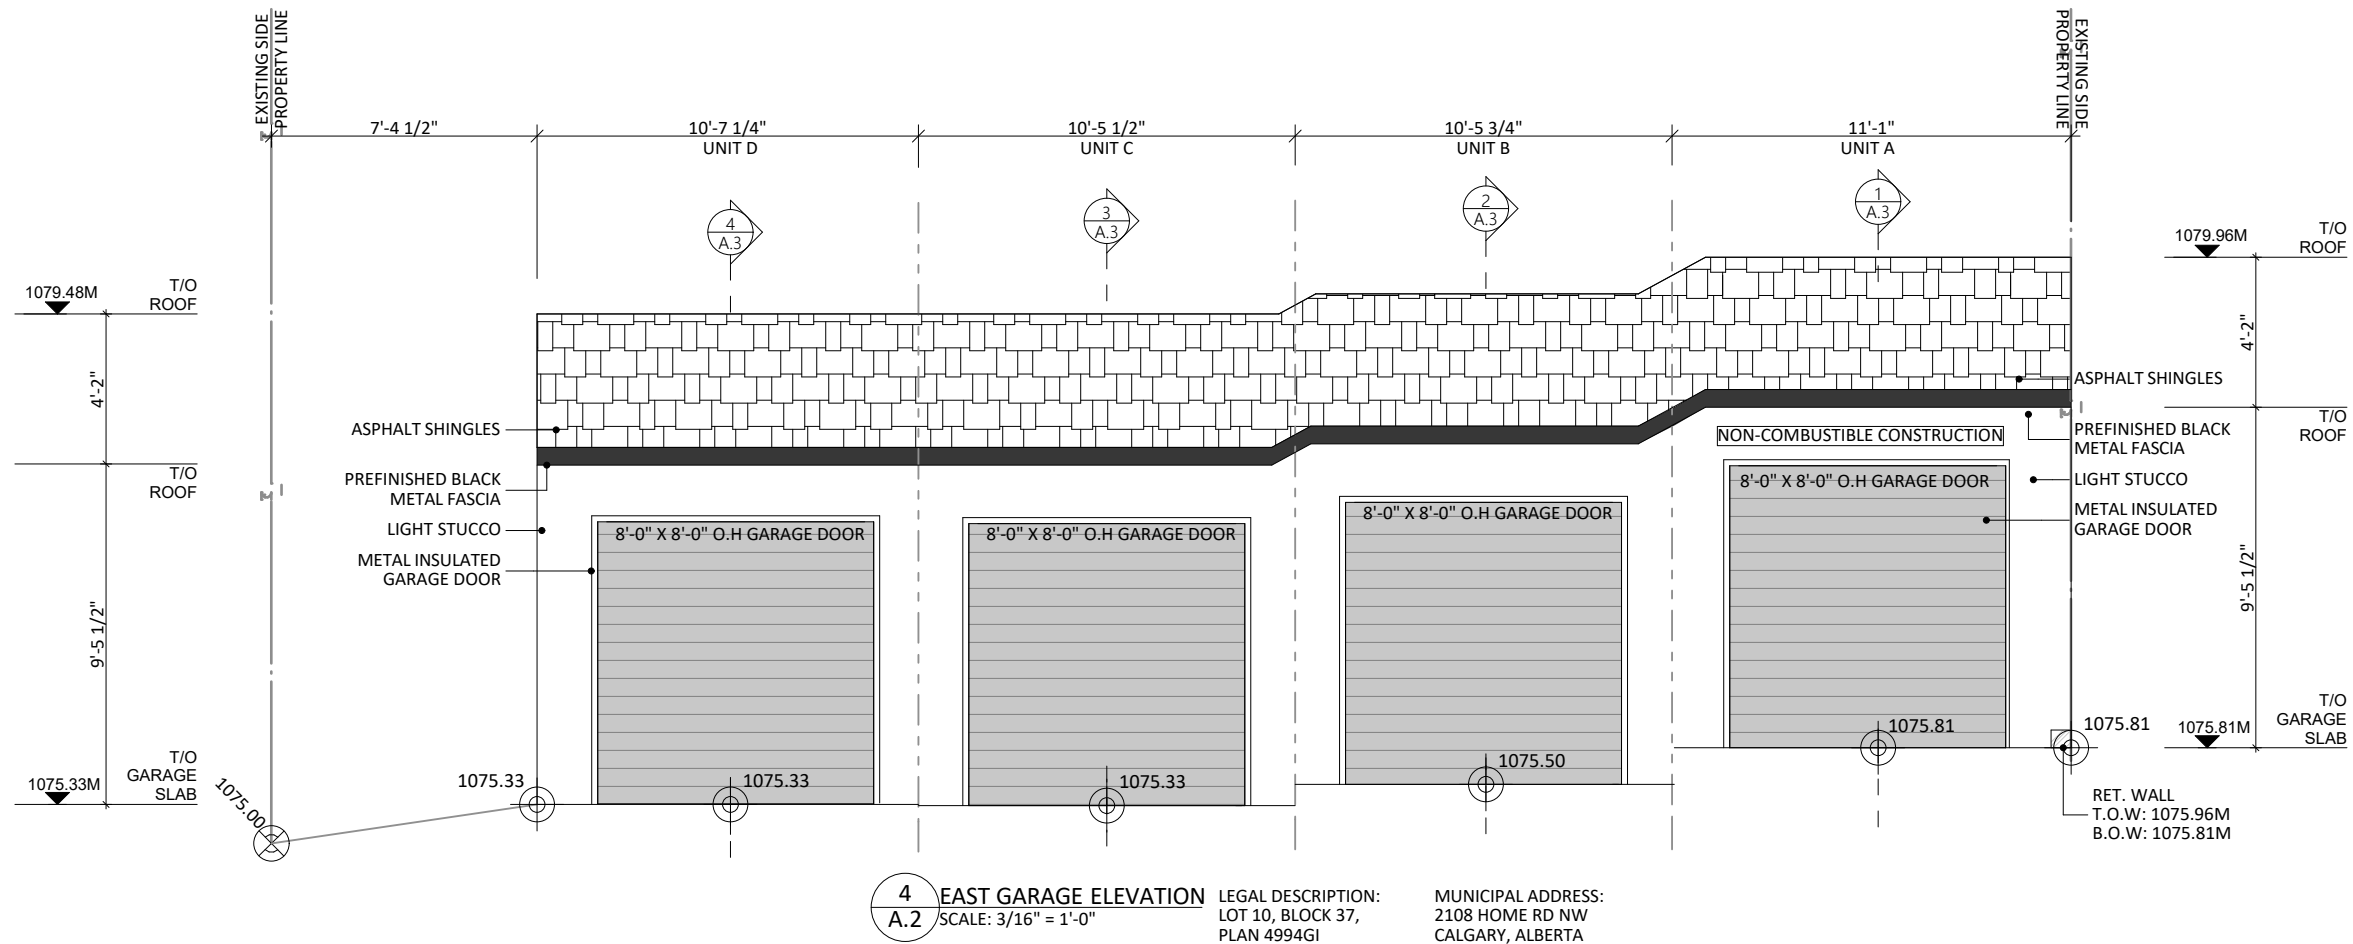

Mobility Engineering:
#9

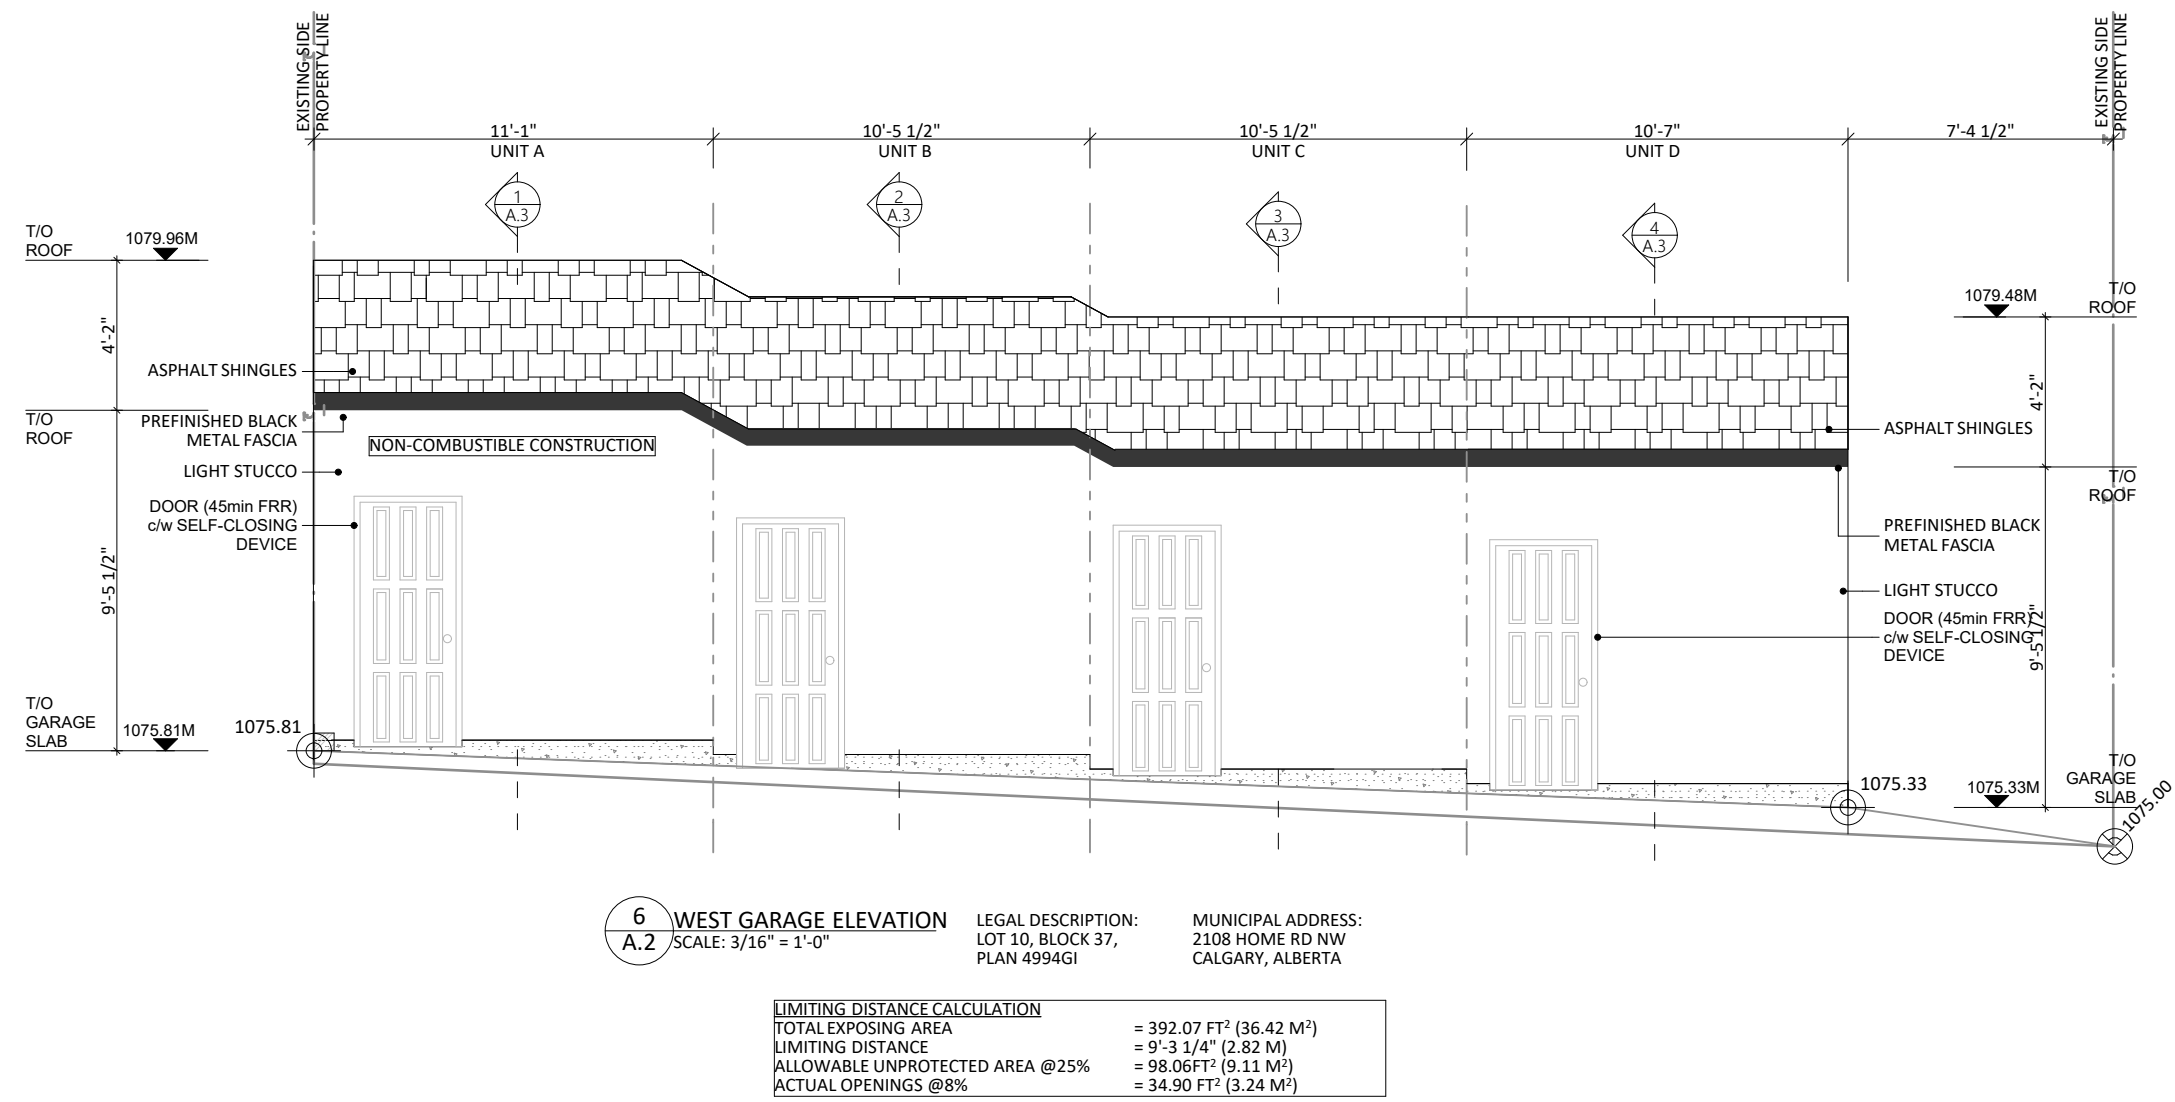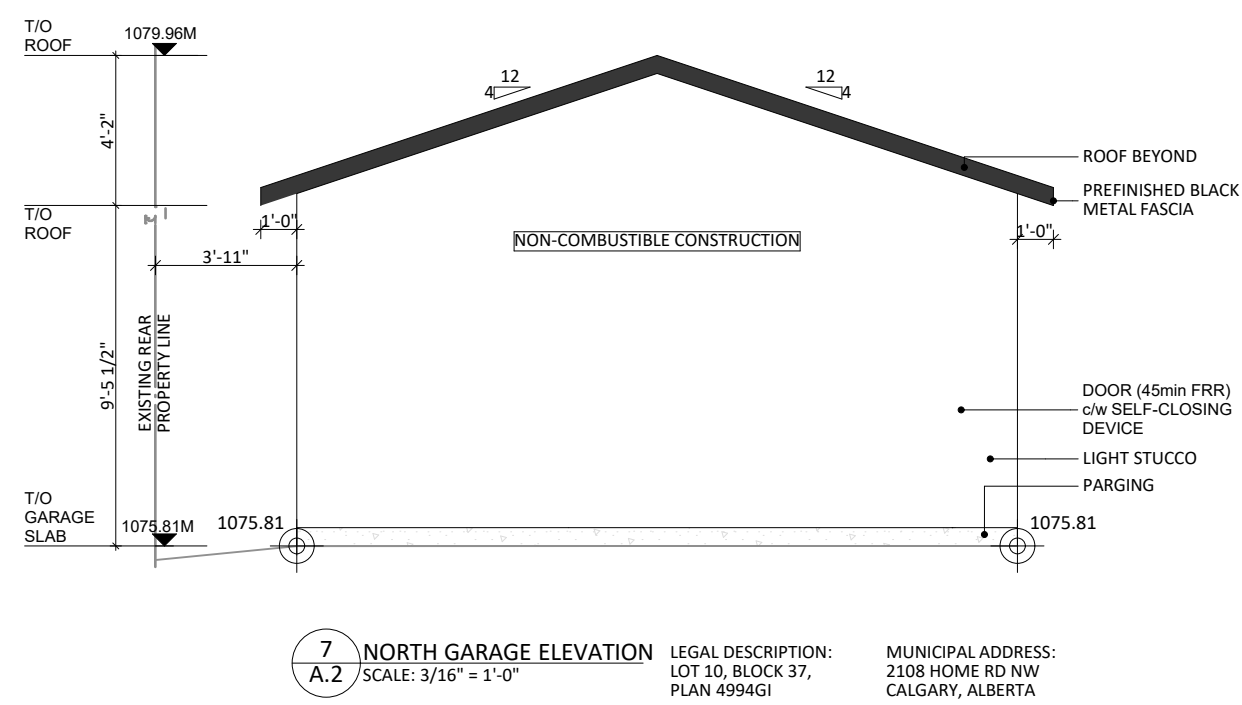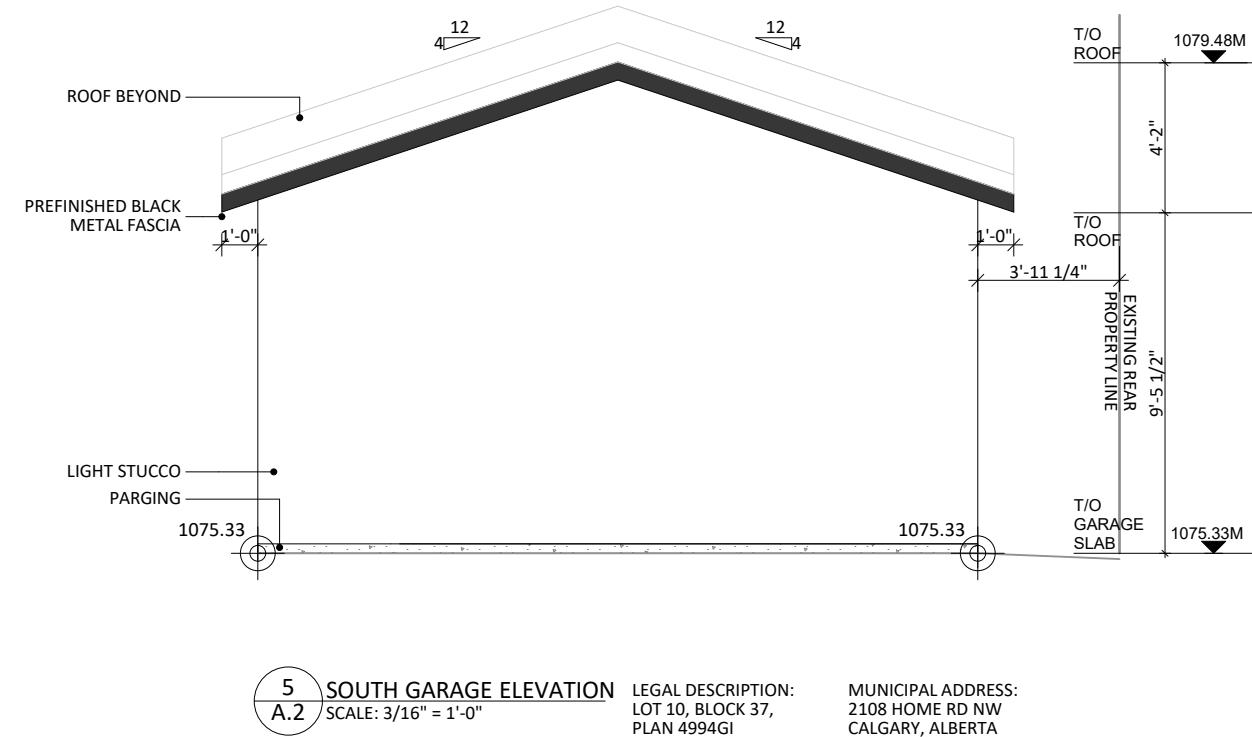

DEVELOPMENT
PERMIT
DECISION
RENDERED
ON THIS PLAN