



LOT 37

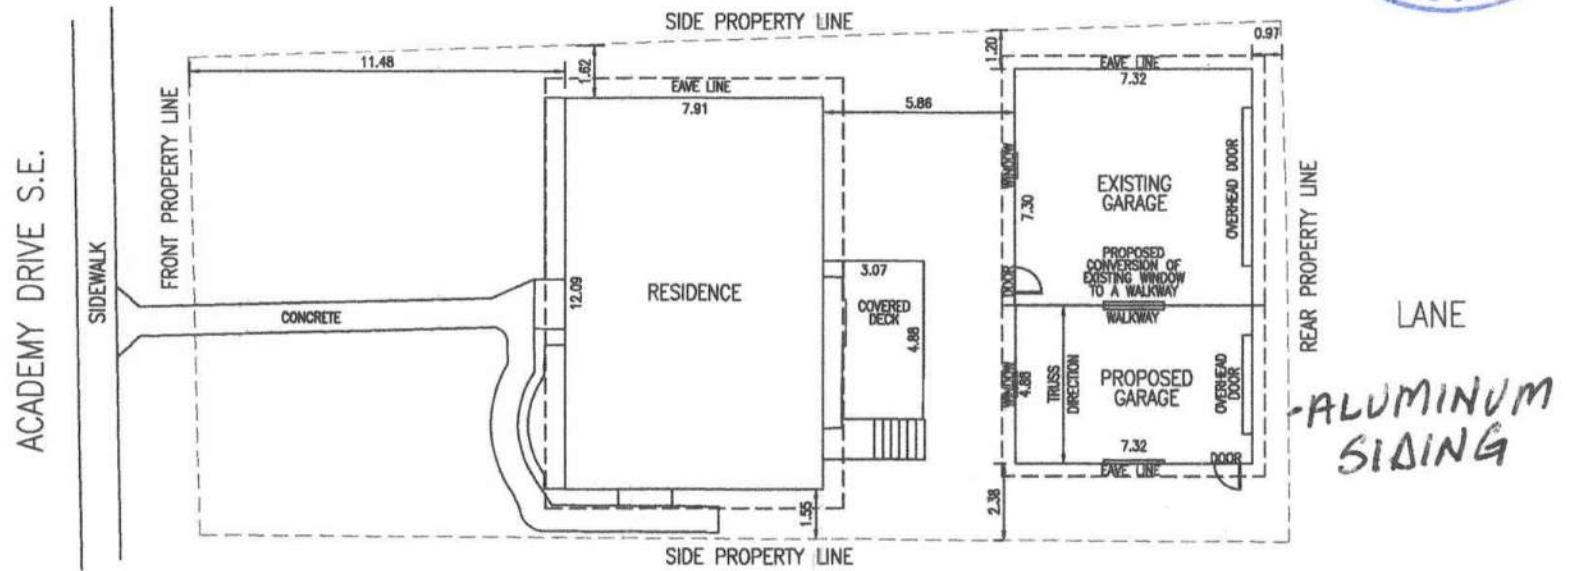


LOT 39


SITE PLAN
ADDRESS: 9440 ACADEMY DR SE, CALGARY, AB T2J 1A7
SCALE: 1:150

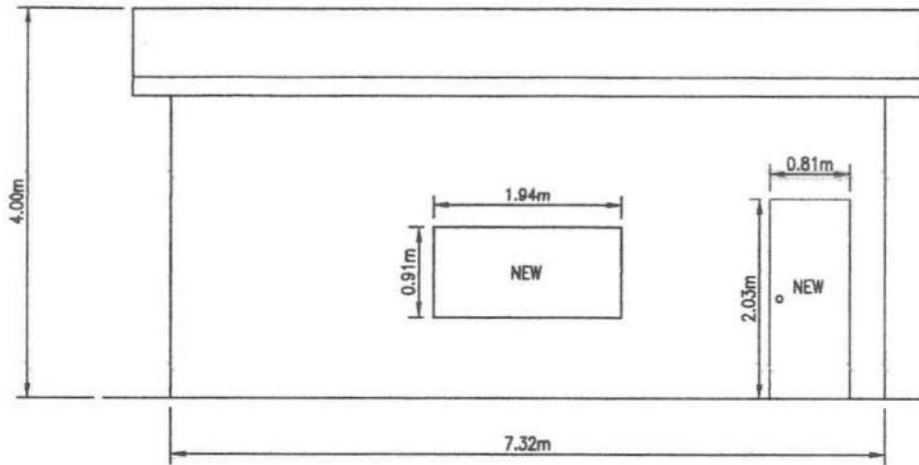

SIDE ELEVATION

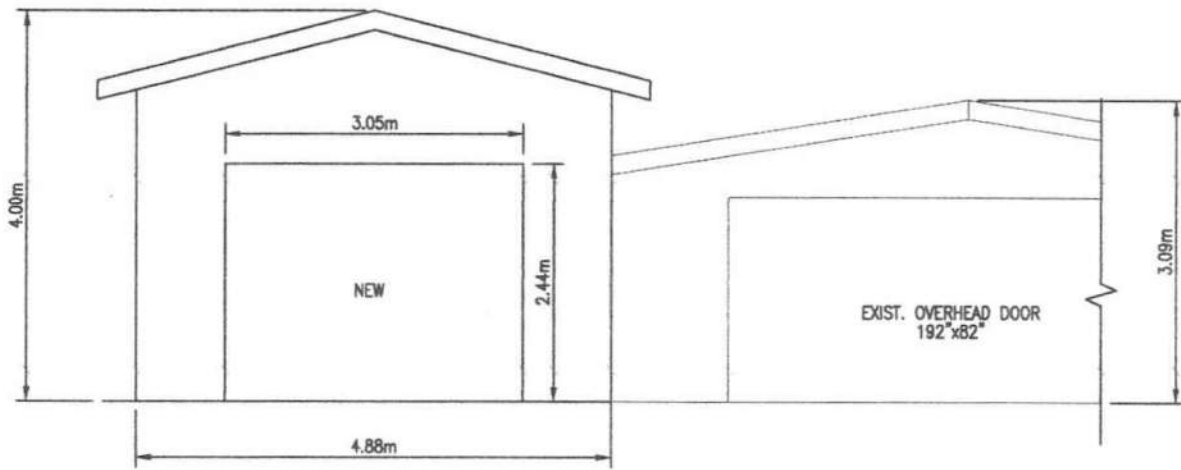

FRONT ELEVATION

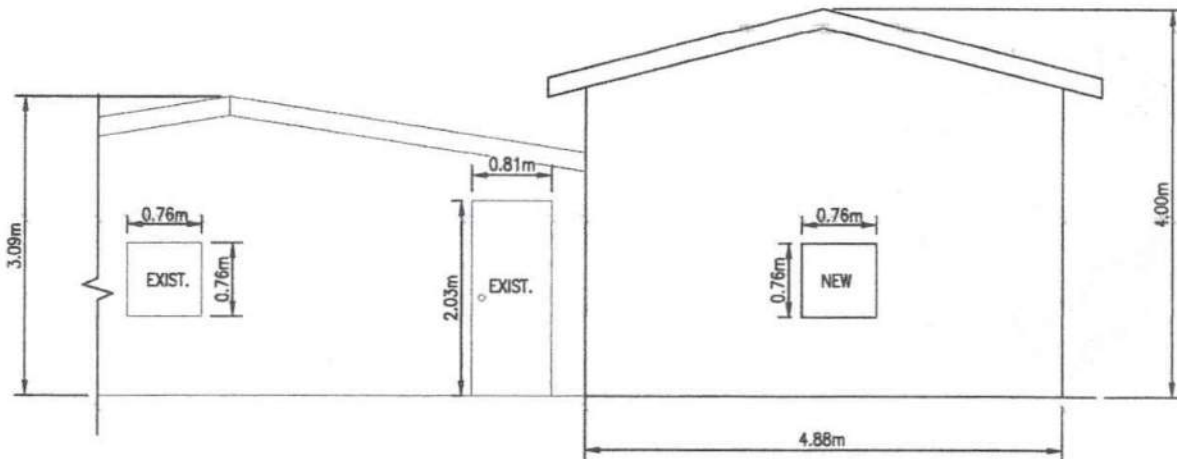

BACK ELEVATION

ADDRESS: 9440 ACADEMY DR SE, CALGARY, AB T2J 1A7
SCALE: 1:50