



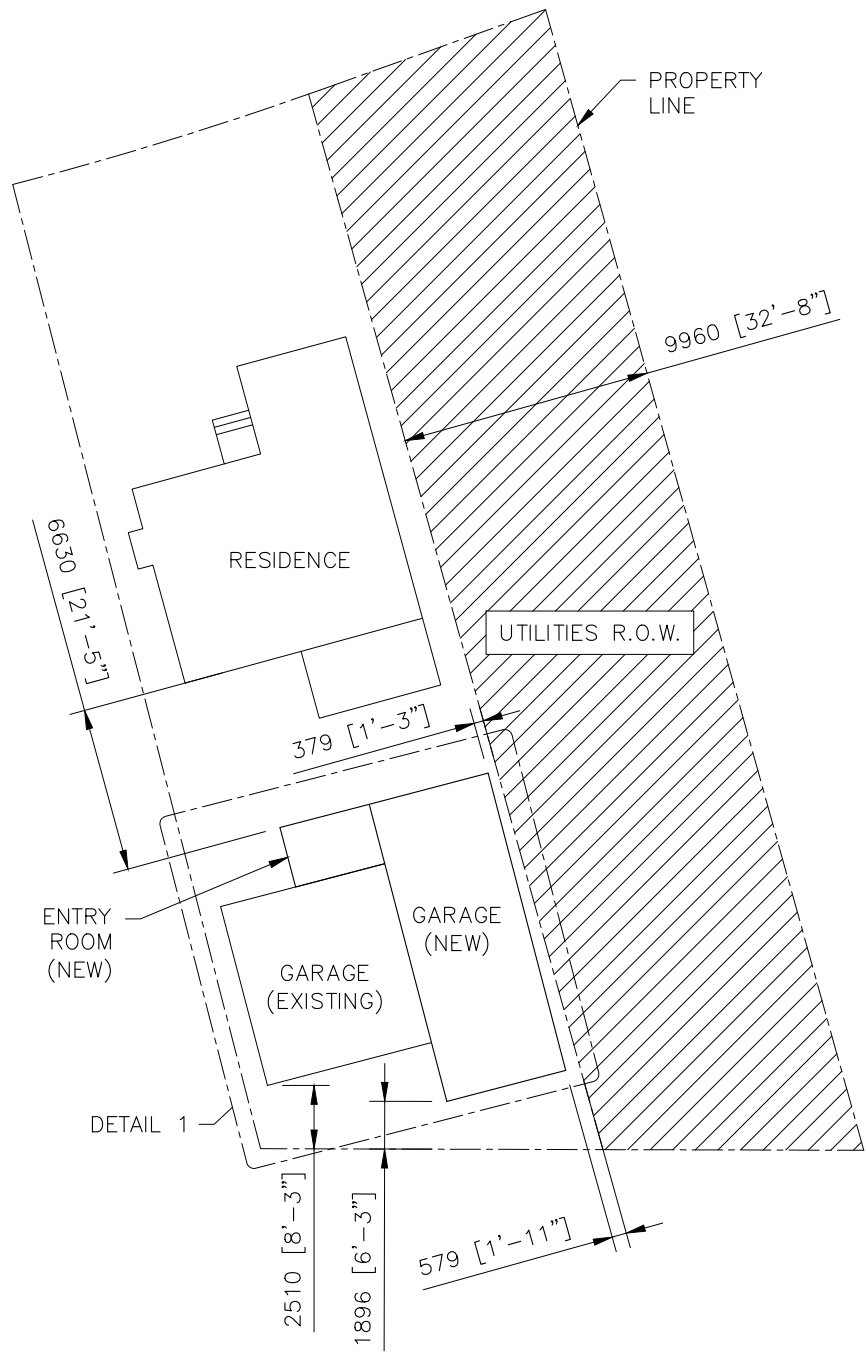

PLAN - PROPERTY
SCALE 1: 300

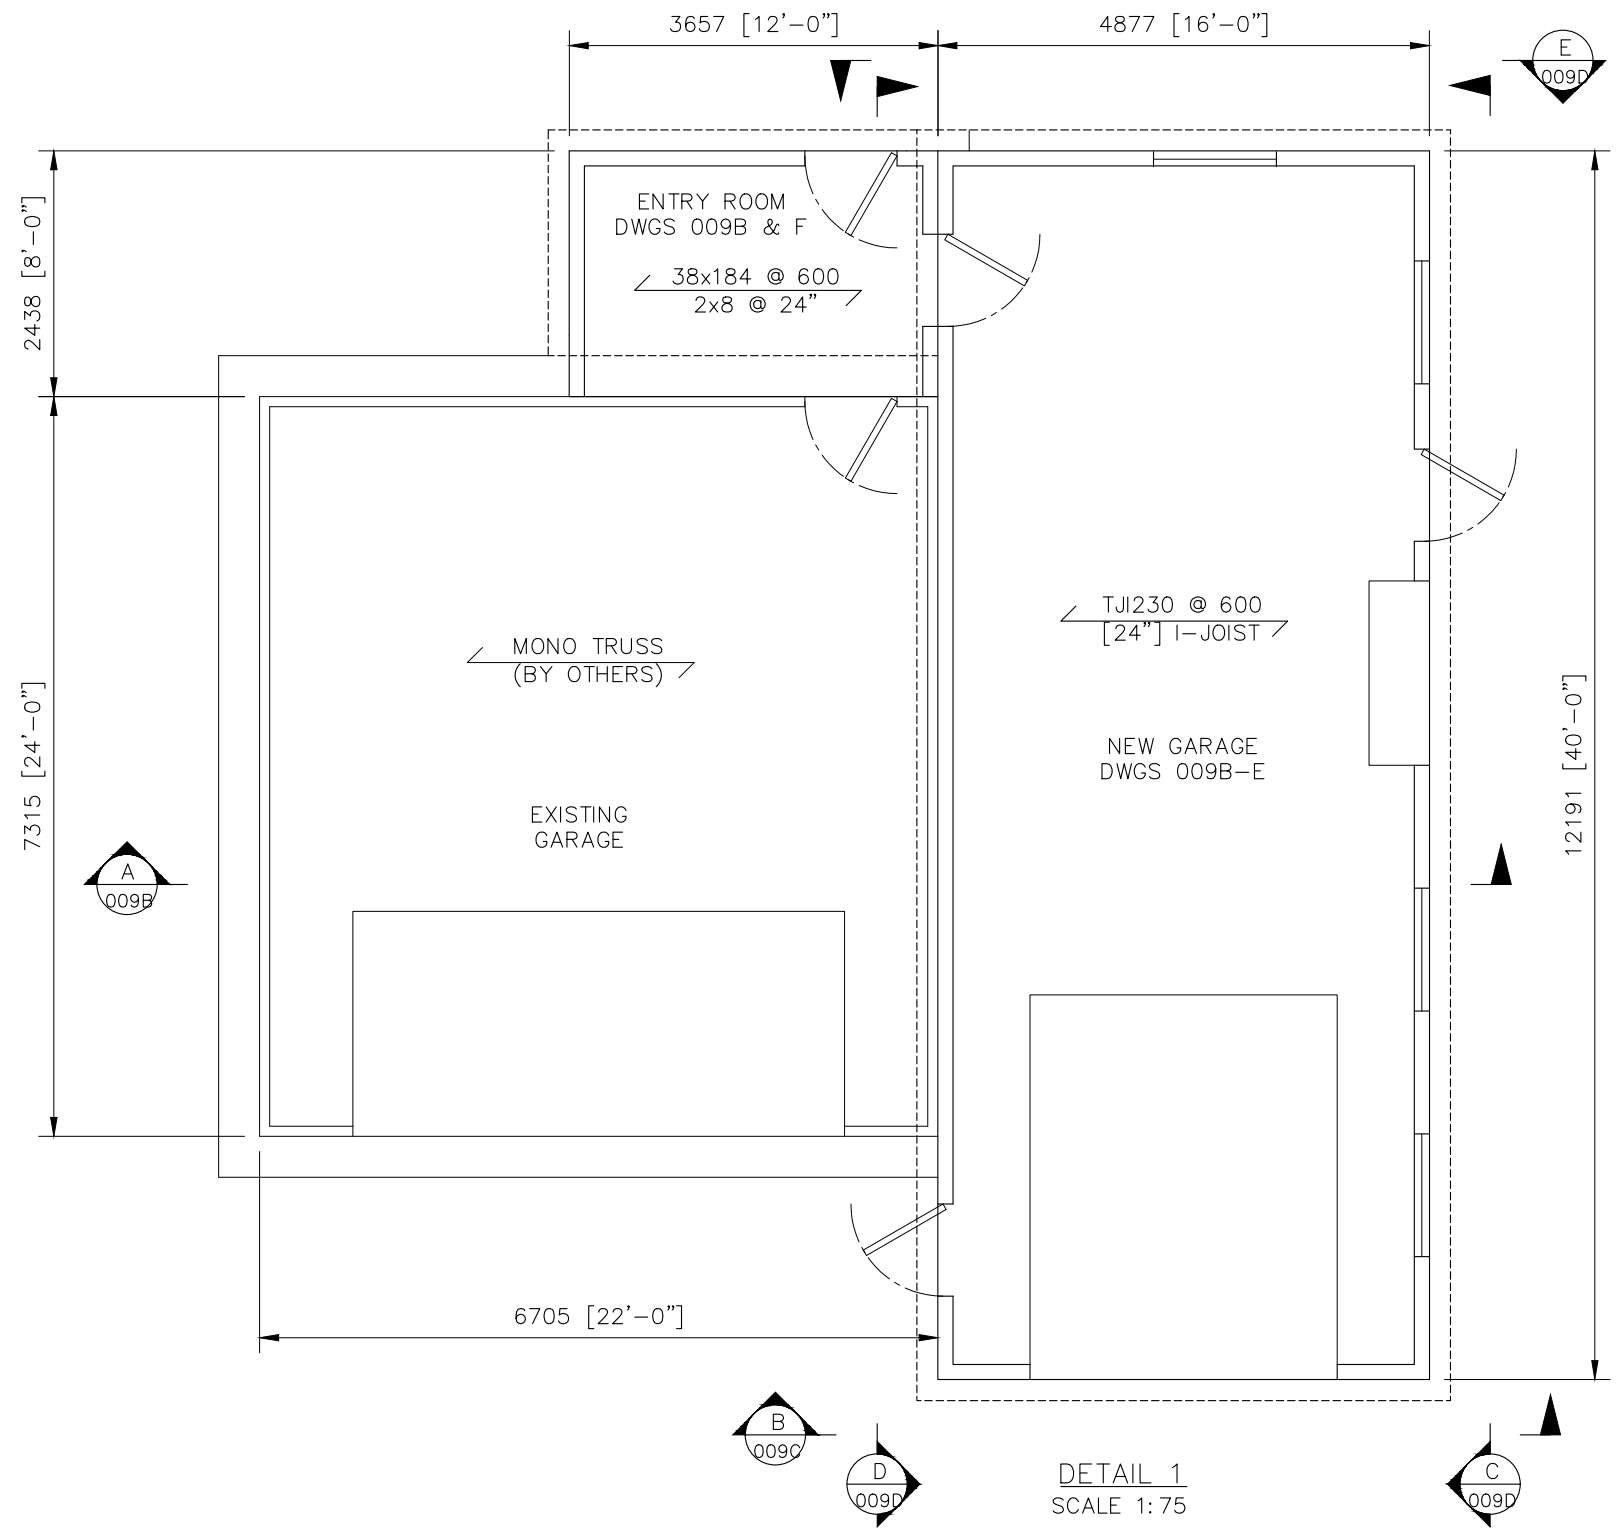

DETAIL 1
SCALE 1: 75

- NOTES:
1. SEE RPR FOR PROPERTY LAYOUT DETAILS.
 2. ALL DIMENSIONS TO BE FIELD CONFIRMED PRIOR TO COMMENCING DEMOLITION, PROCUREMENT OR CONSTRUCTION.
 3. ALL FRAMING WOOD TO BE S-P-F No 1/No 2.
 4. CONNECT ALL FRAMING WITH FASTENERS PER INDUSTRY STANDARDS.
 5. EXISTING GARAGE ROOF IS DETERMINED TO BE STRUCTURALLY UNSOUND AND IS RECOMMENDED FOR REPLACEMENT.




N DAMGAARD STRUCTURES


ndamgaardstructures@gmail.com 825-986-7667

485 72 AVENUE NE
GARAGE ADDITION
PLAN & DETAIL


DWG NO: 26-009A	REV: 1 IFC	DATE: 28-APR-26
-----------------	------------	-----------------

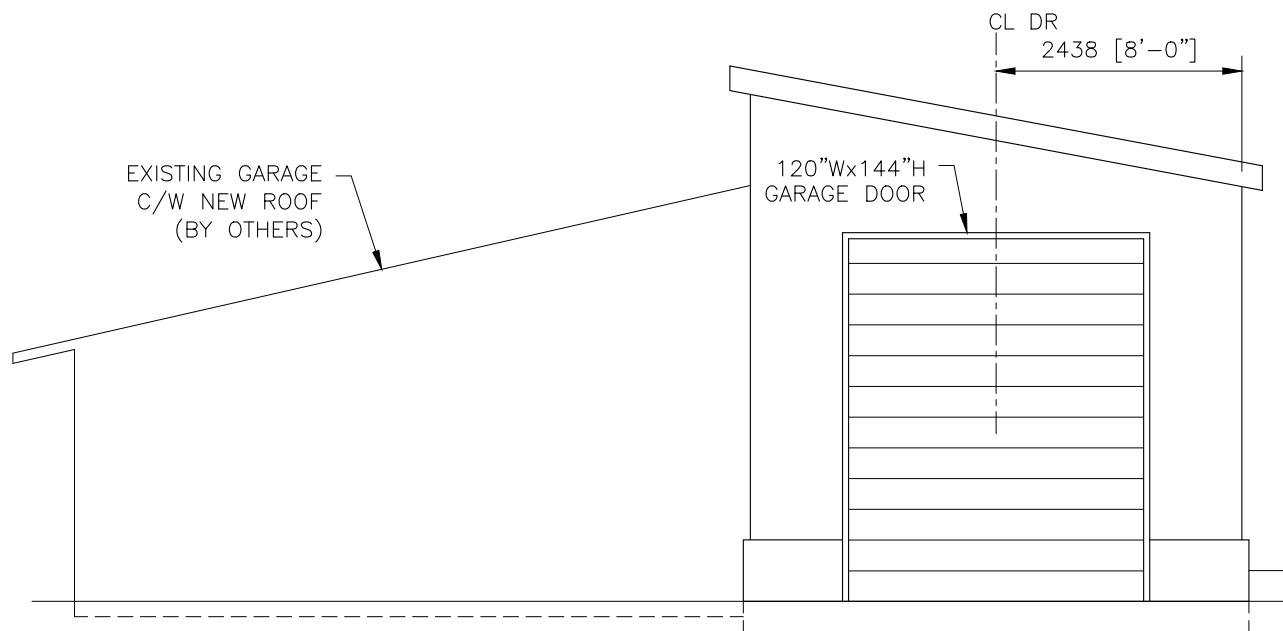


SOUTH ELEVATION
SCALE 1: 75

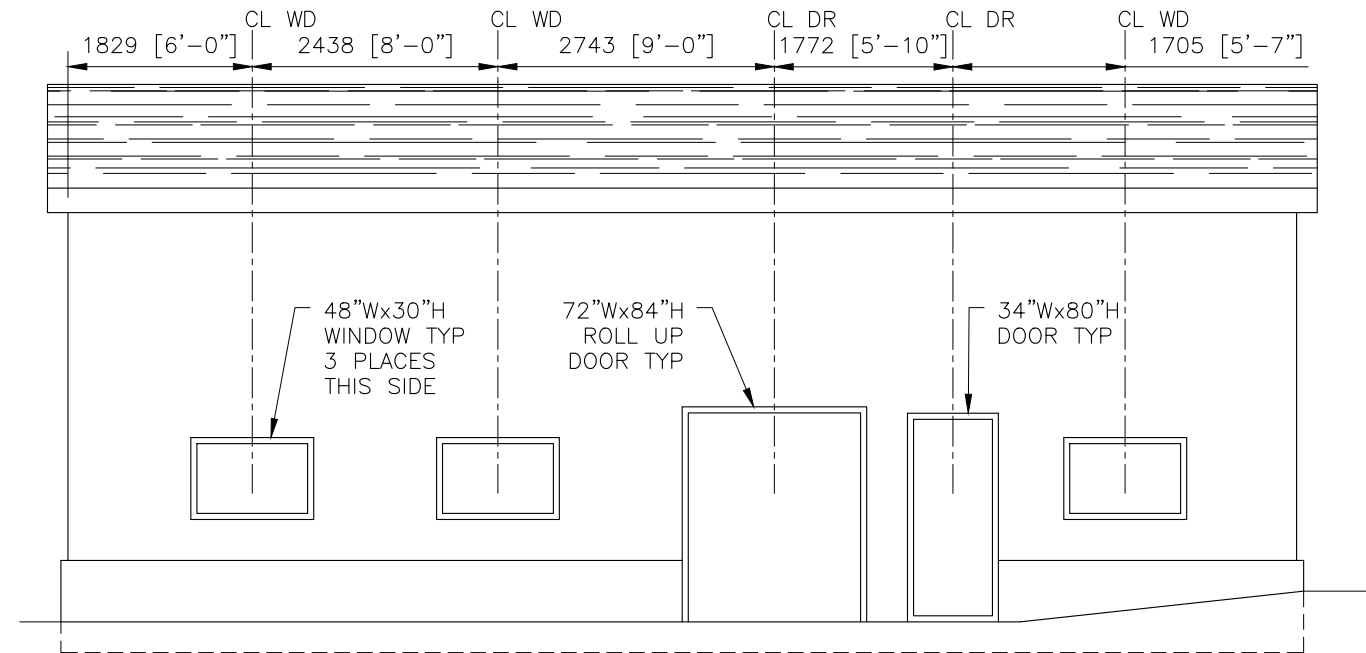

EAST ELEVATION
SCALE 1: 75

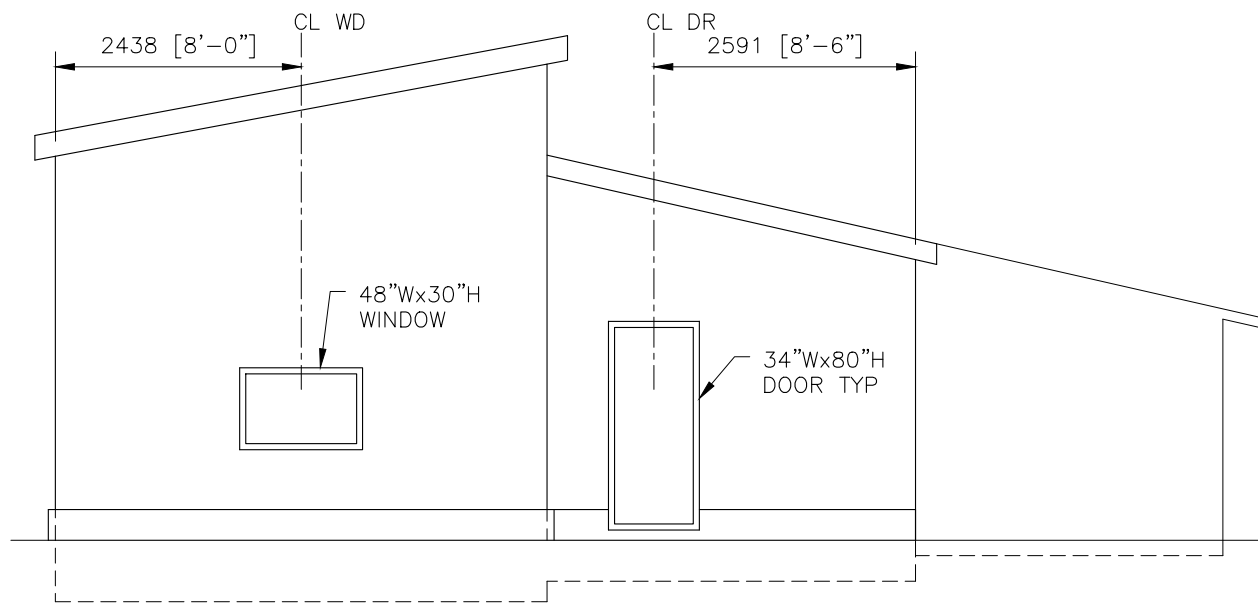

NORTH ELEVATION
SCALE 1: 75

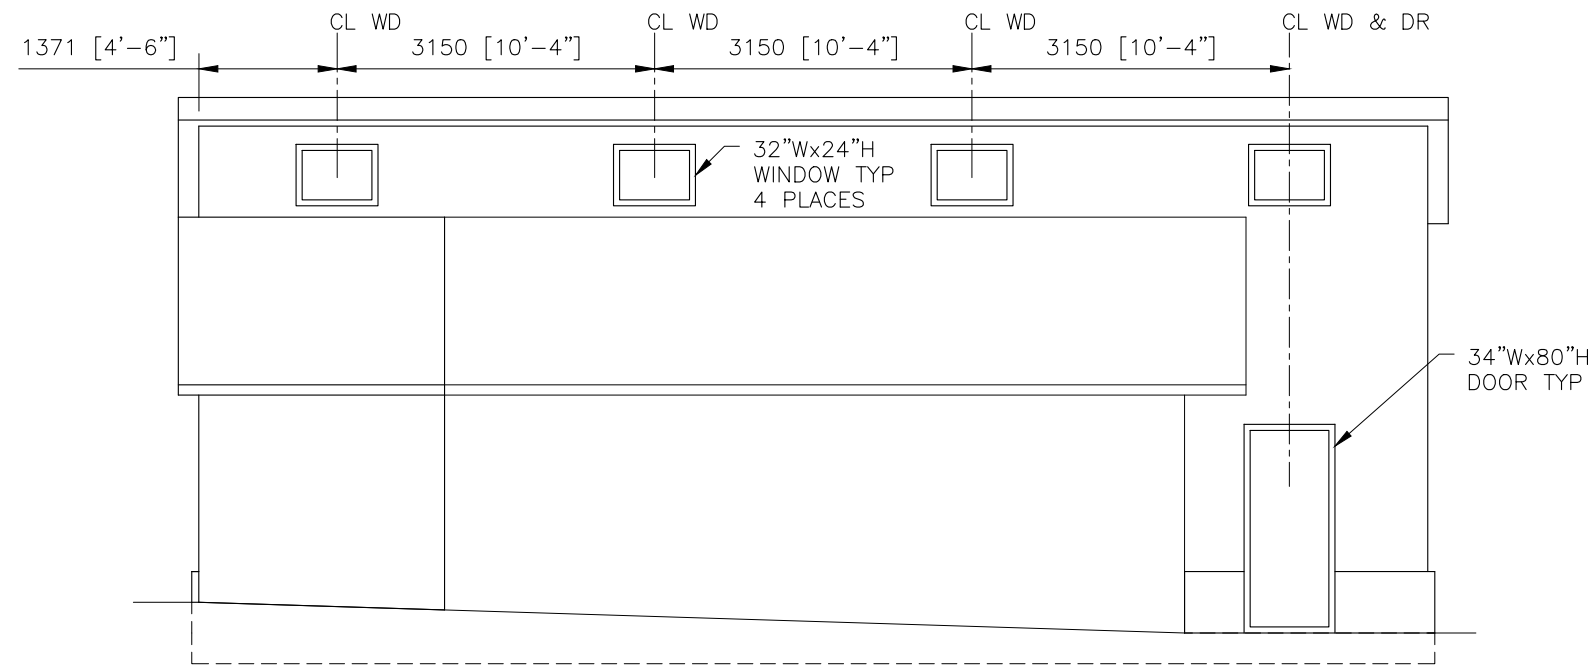

EAST ELEVATION
SCALE 1: 75

NOTES:

1. SEE DWG 009A FOR NOTES.



SOLE PROPRIETOR
2026-04-16
STAMP

N DAMGAARD STRUCTURES


ndamgaardstructures@gmail.com 825-986-7667

485 72 AVENUE NE
GARAGE ADDITION
ELEVATIONS


DWG NO: 26-009B

REV: 0 IFC


DATE: 15-APR-26

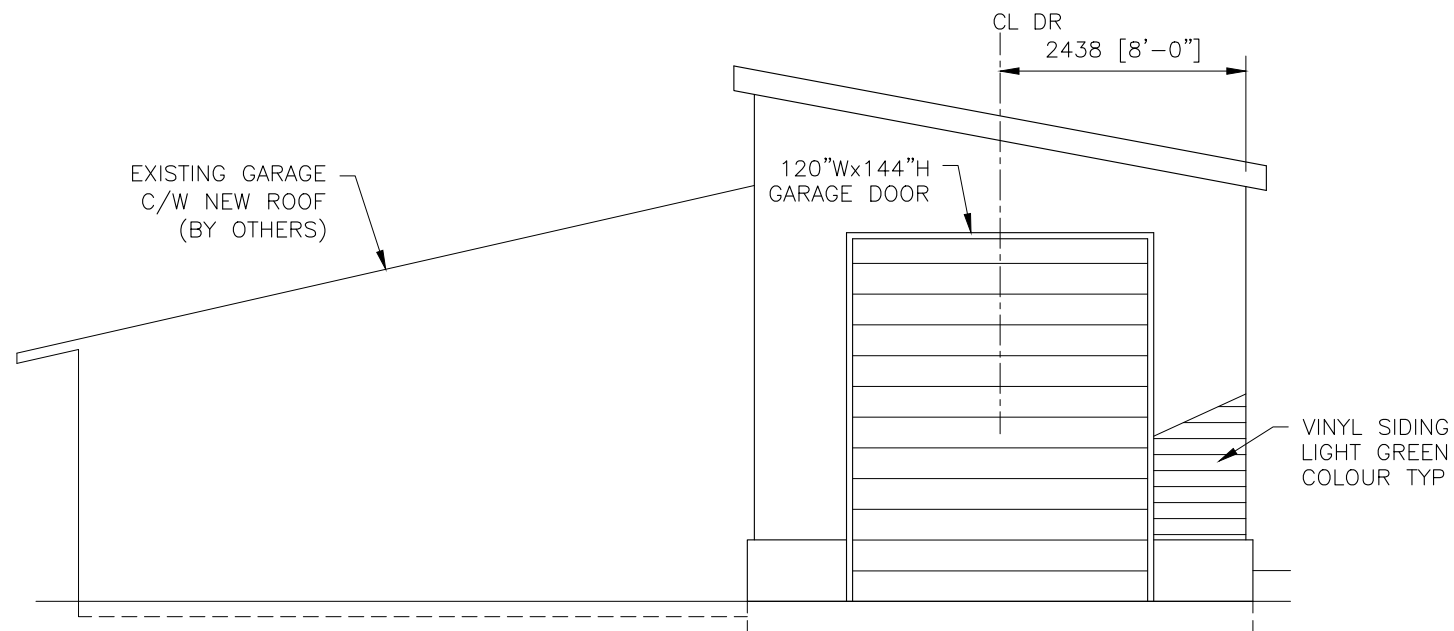


SOUTH ELEVATION
SCALE 1: 75

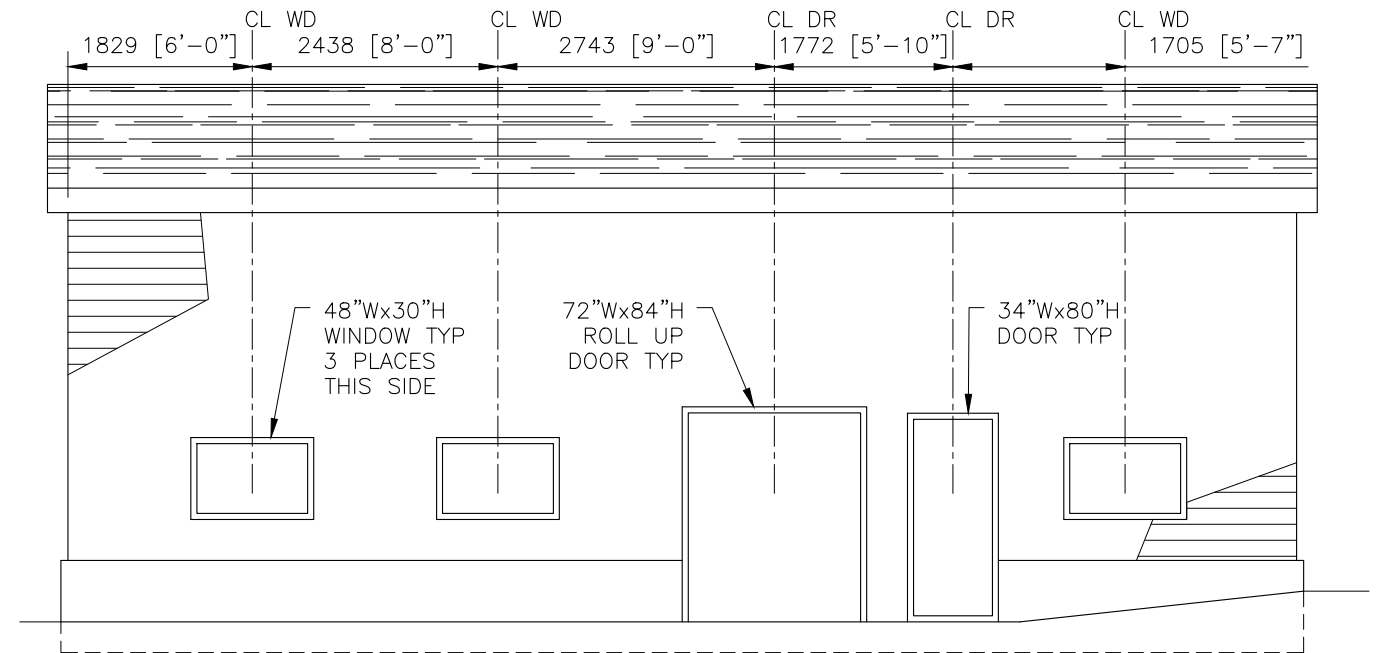

EAST ELEVATION
SCALE 1: 75

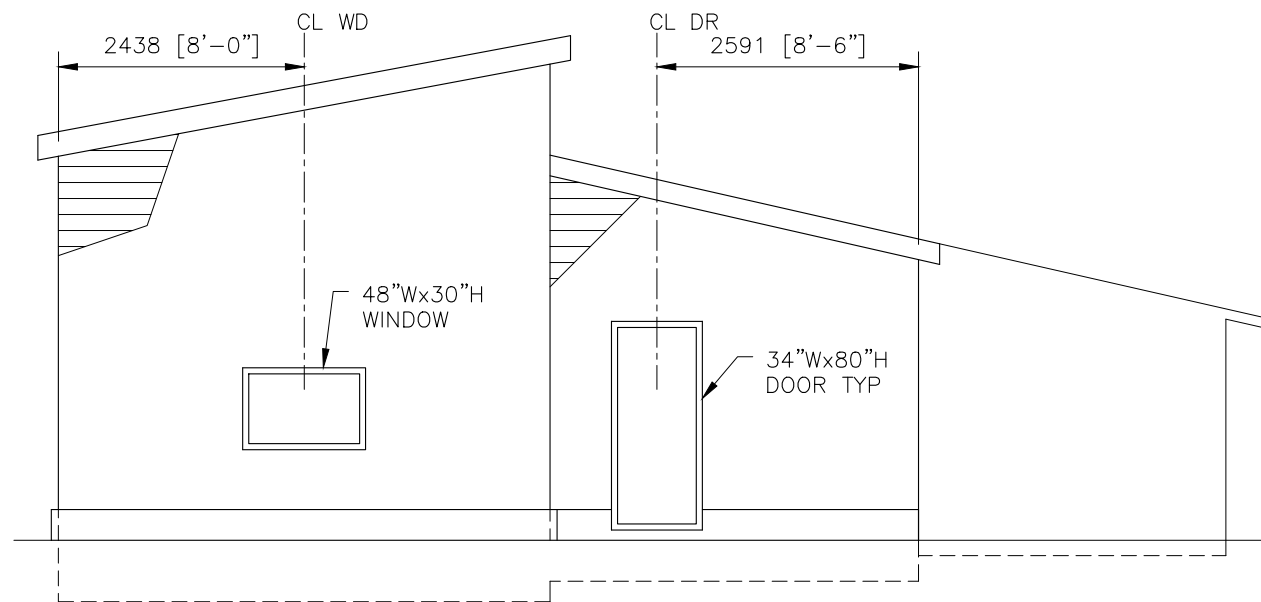

NORTH ELEVATION
SCALE 1: 75

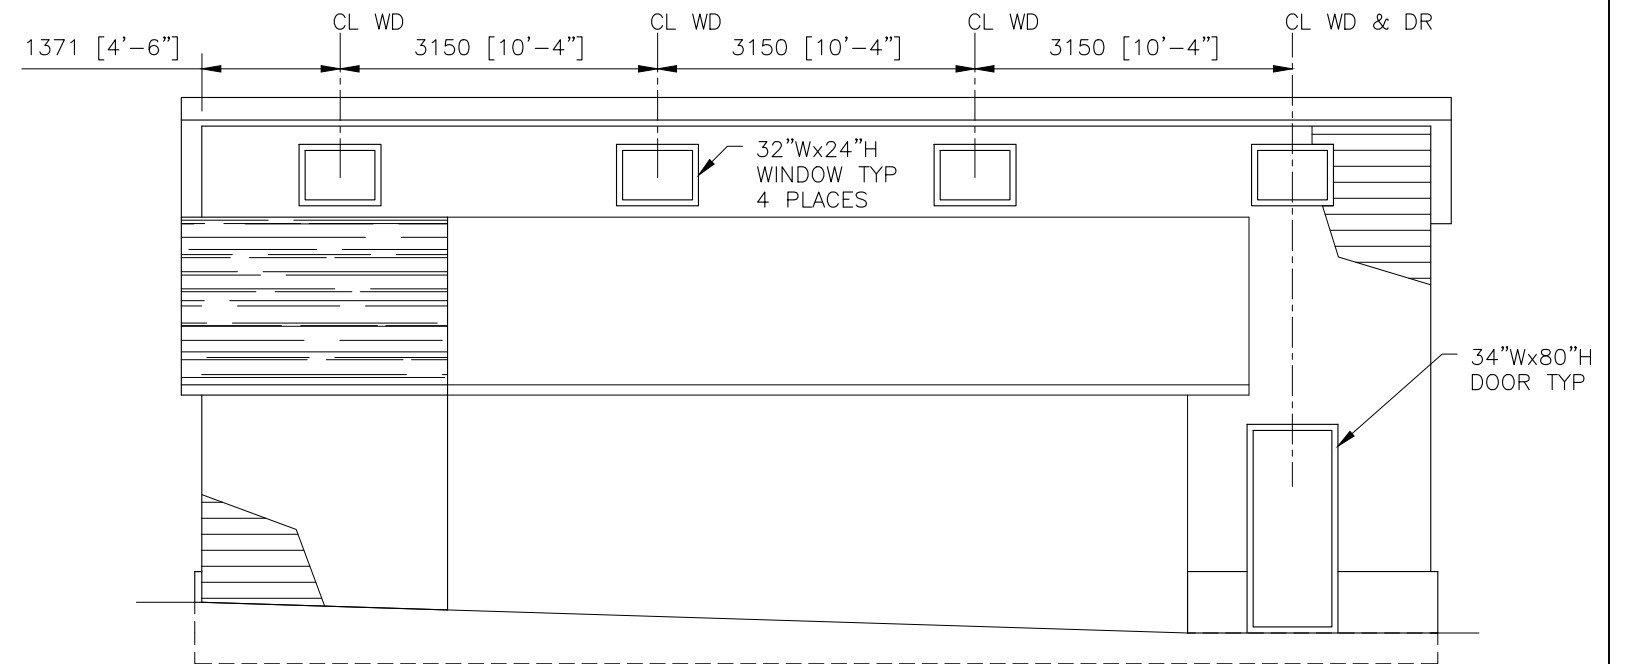

EAST ELEVATION
SCALE 1: 75

NOTES:

1. SEE DWG 009A FOR NOTES.



SOLE PROPRIETOR
2026-04-28
STAMP

N DAMGAARD STRUCTURES

ndamgaardstructures@gmail.com 825-986-7667

485 72 AVENUE NE
GARAGE ADDITION
ELEVATIONS

DWG NO: 26-009B

REV: 1 IFC

DATE: 28-APR-26