

Proposed Backyard suite


Address: 56 Berkshire Rd NW


LEGAL DESCRIPTION:

LOT 39
BLOCK 49
PLAN 7911 479


DRAWING LIST :

- | | |
|---------|-------------------------|
| A - 0.0 | COVER PAGE |
| A - 1.0 | SITE PLAN |
| A - 2.1 | LEVEL-1 |
| A - 3.1 | FRONT& REAR ELEVATIONS |
| A - 3.2 | LEFT & RIGHT ELEVATIONS |
| A - 4.0 | SECTION |

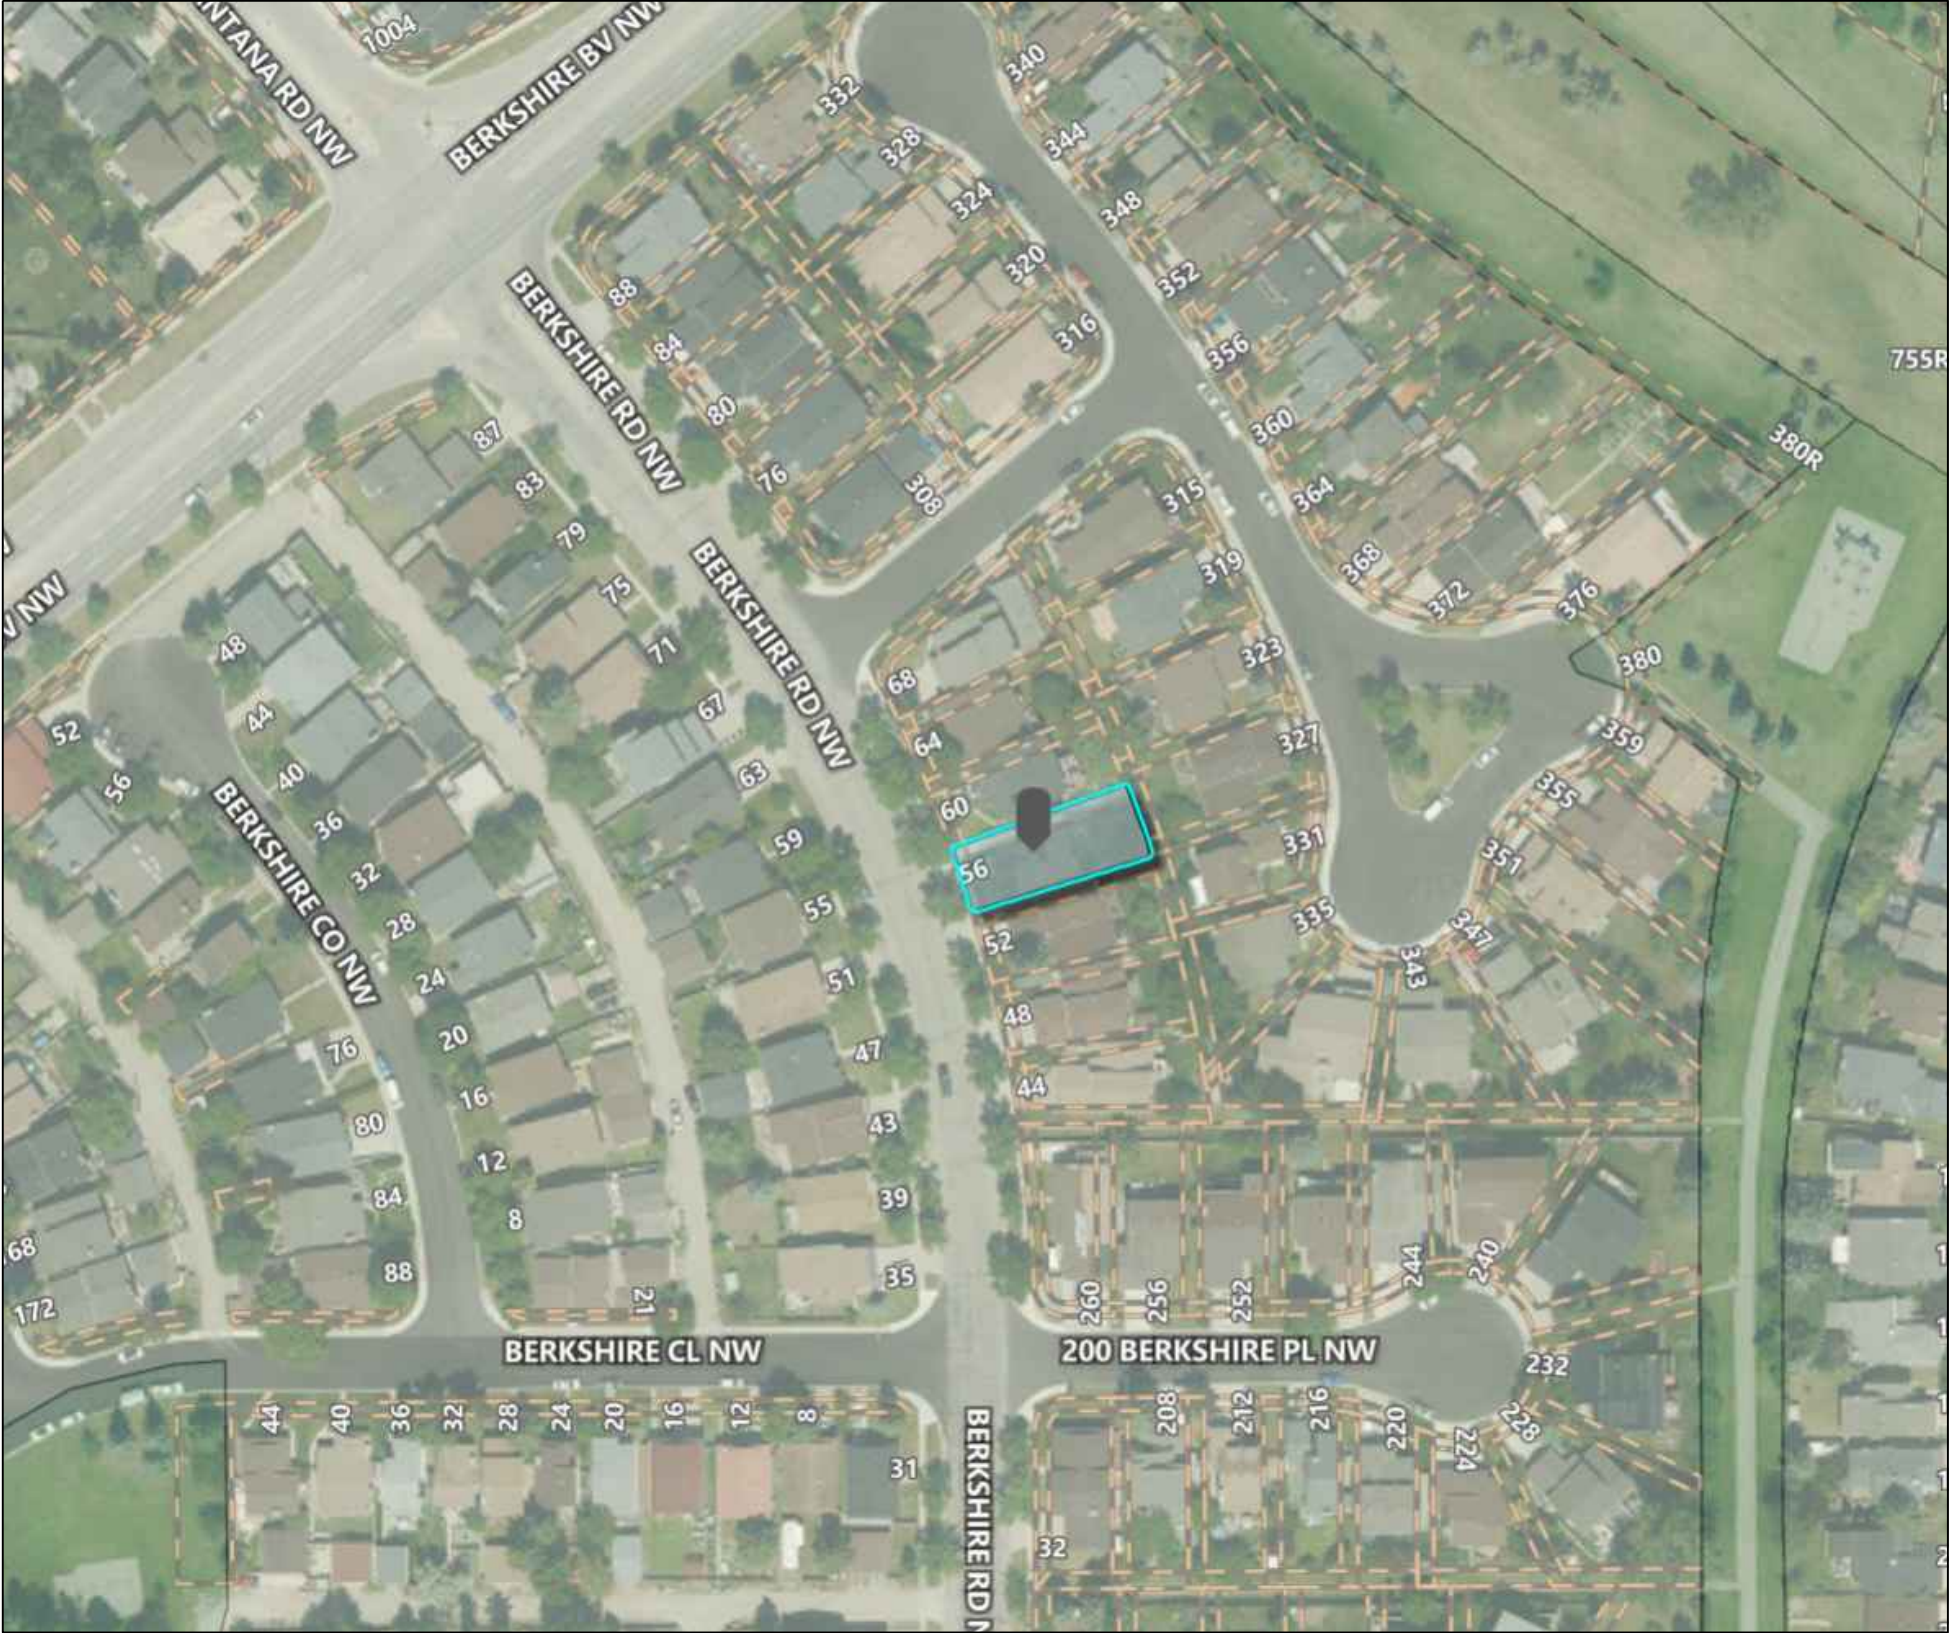


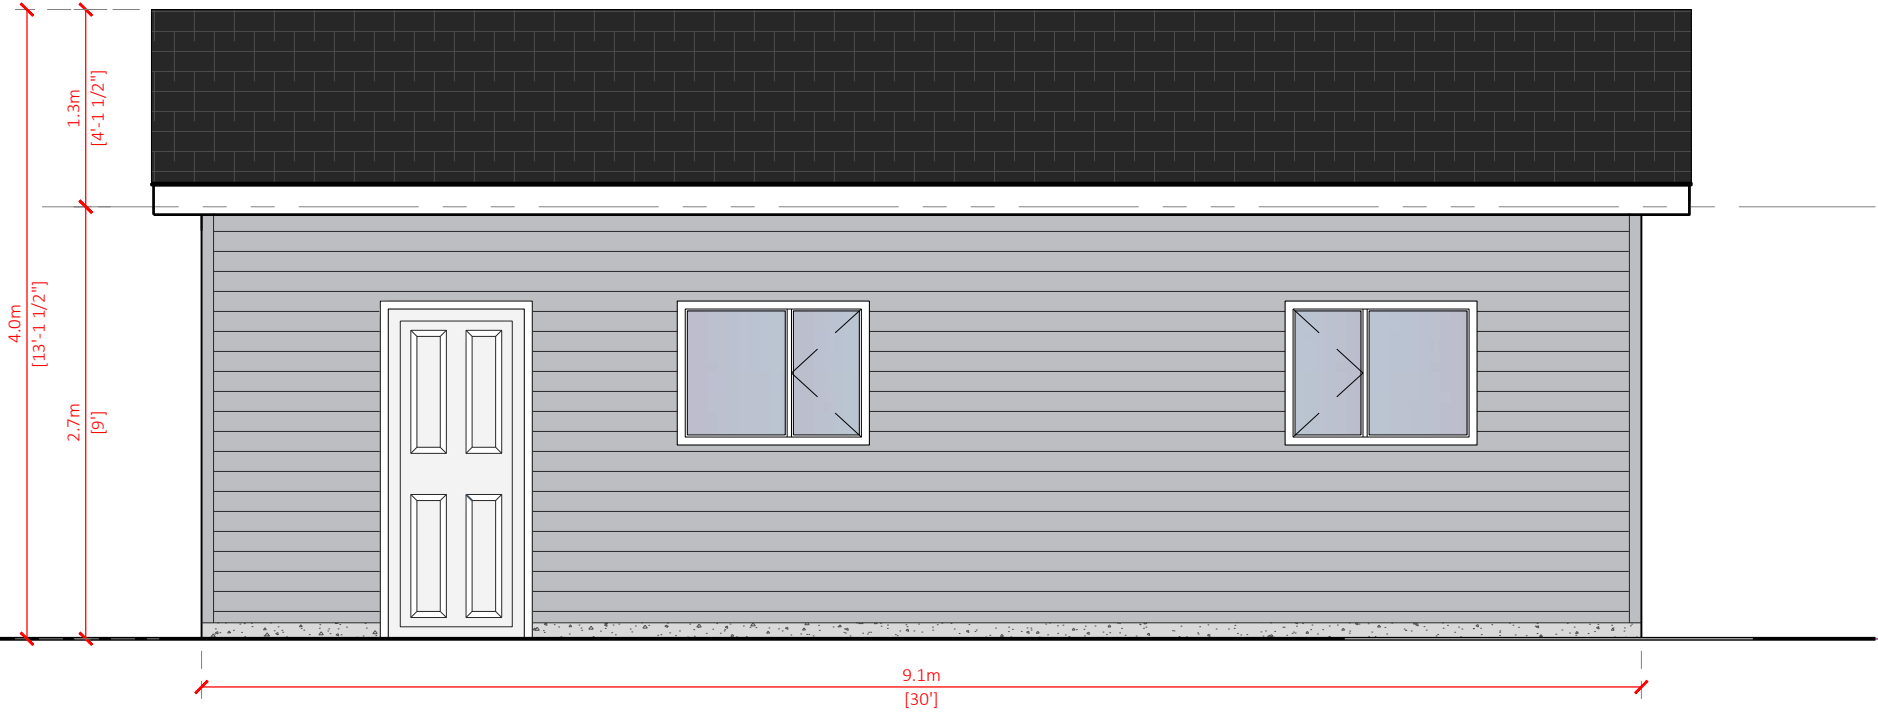


1 Front Elevation
Scale: 1/4"=1'

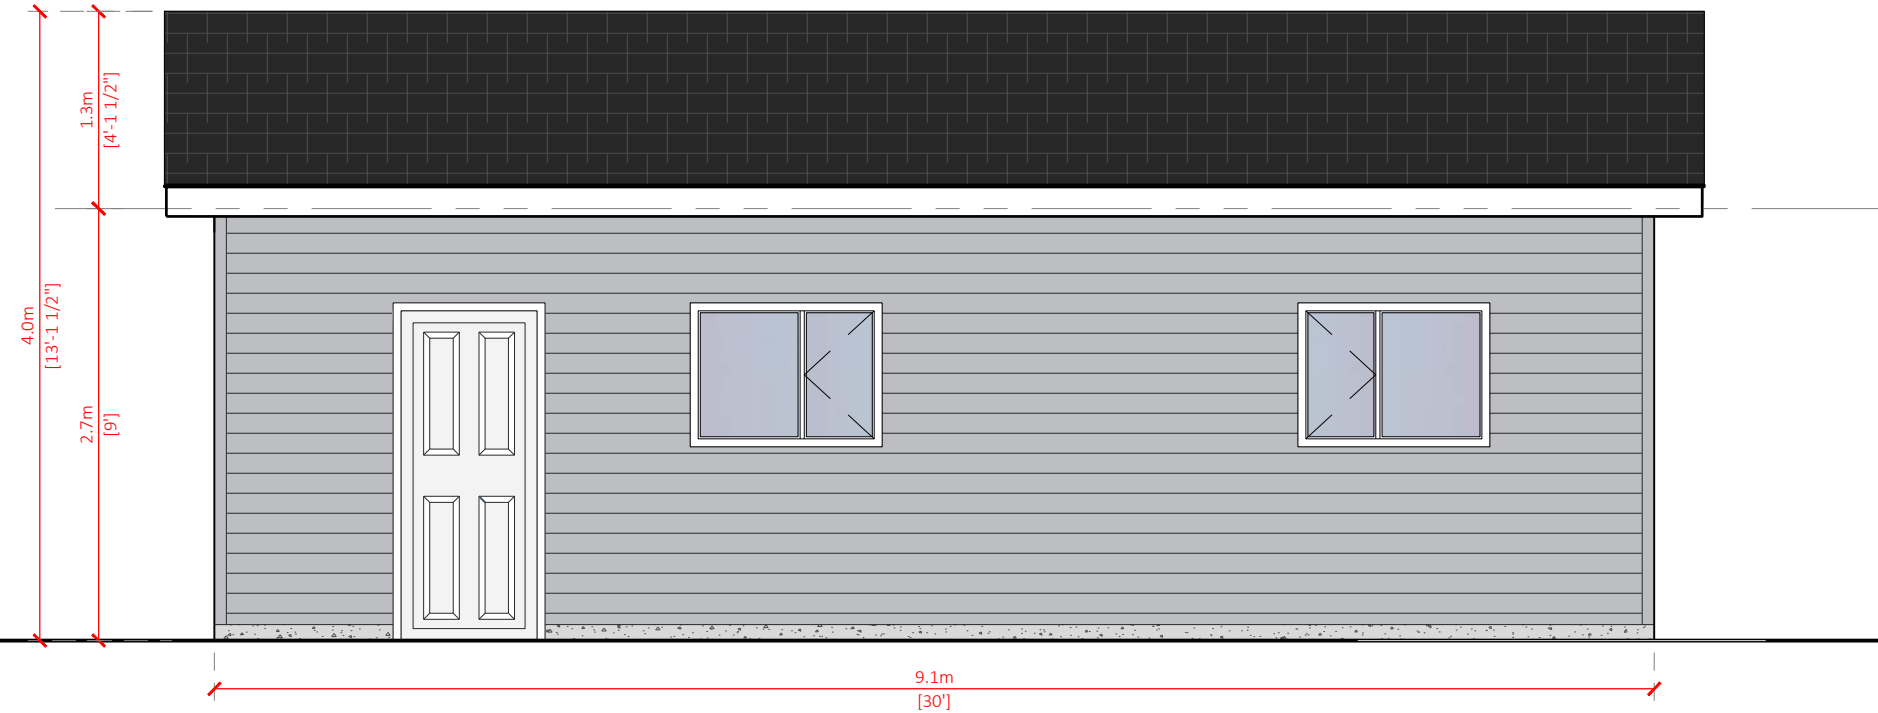

2 Rear Elevation
Scale: 1/4"=1'

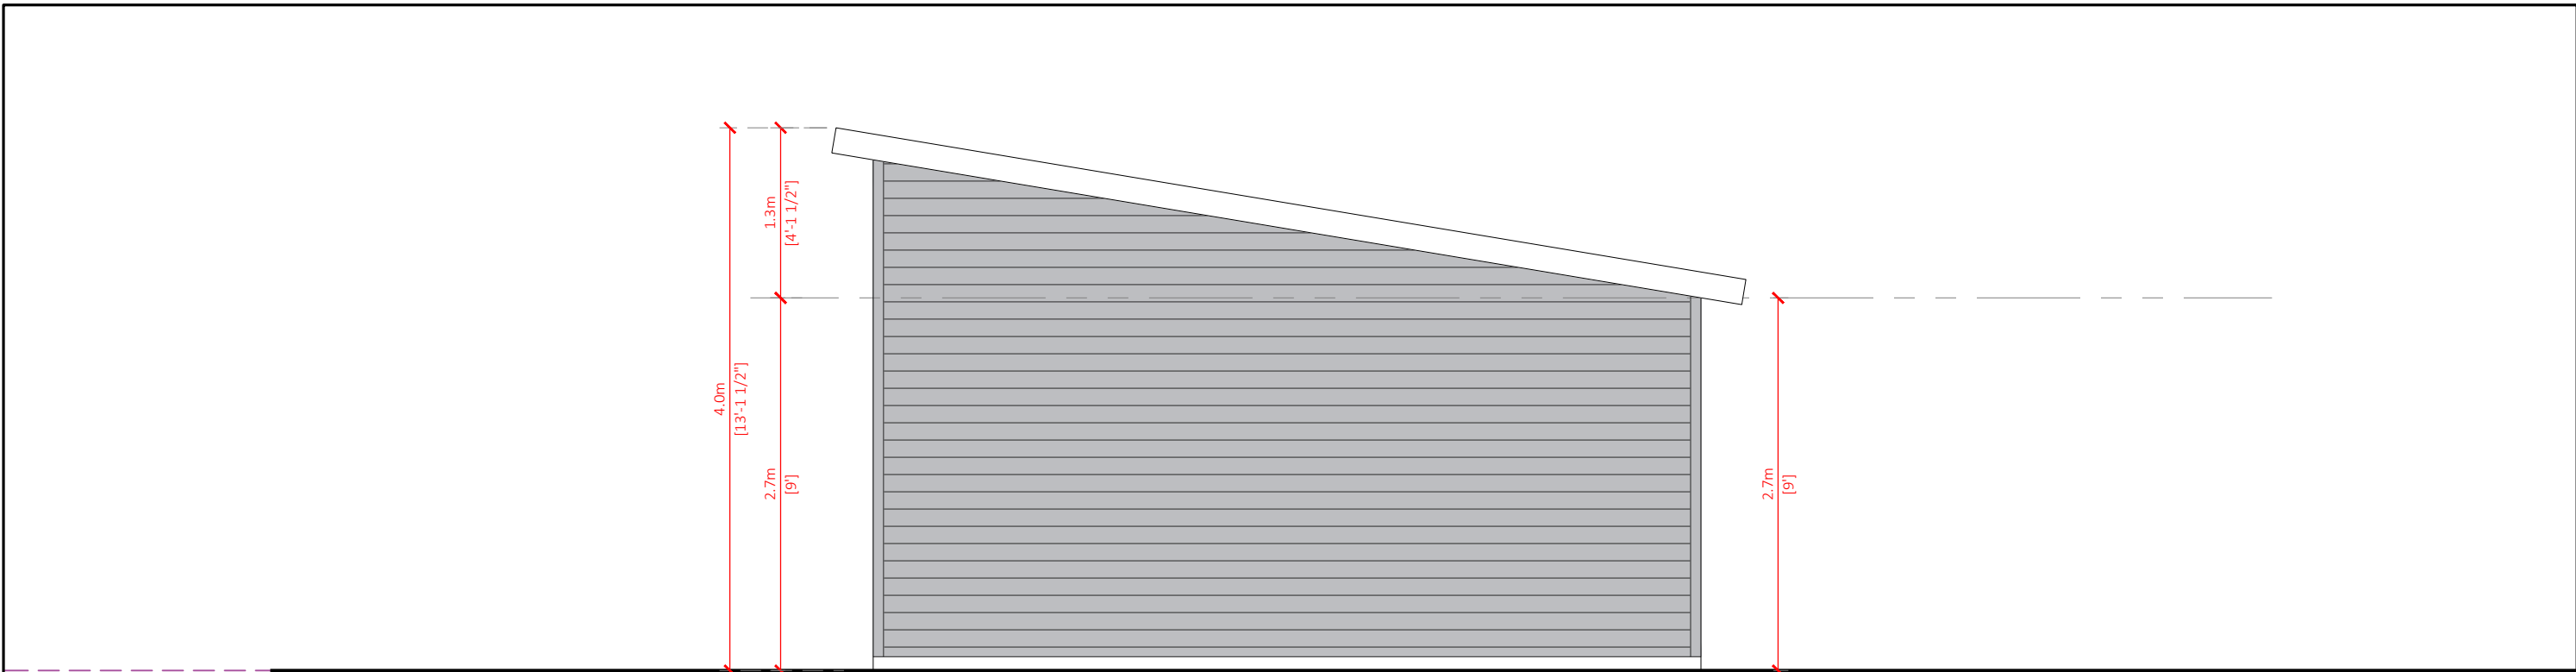

1 Right Elevation
Scale: 1/4"=1'

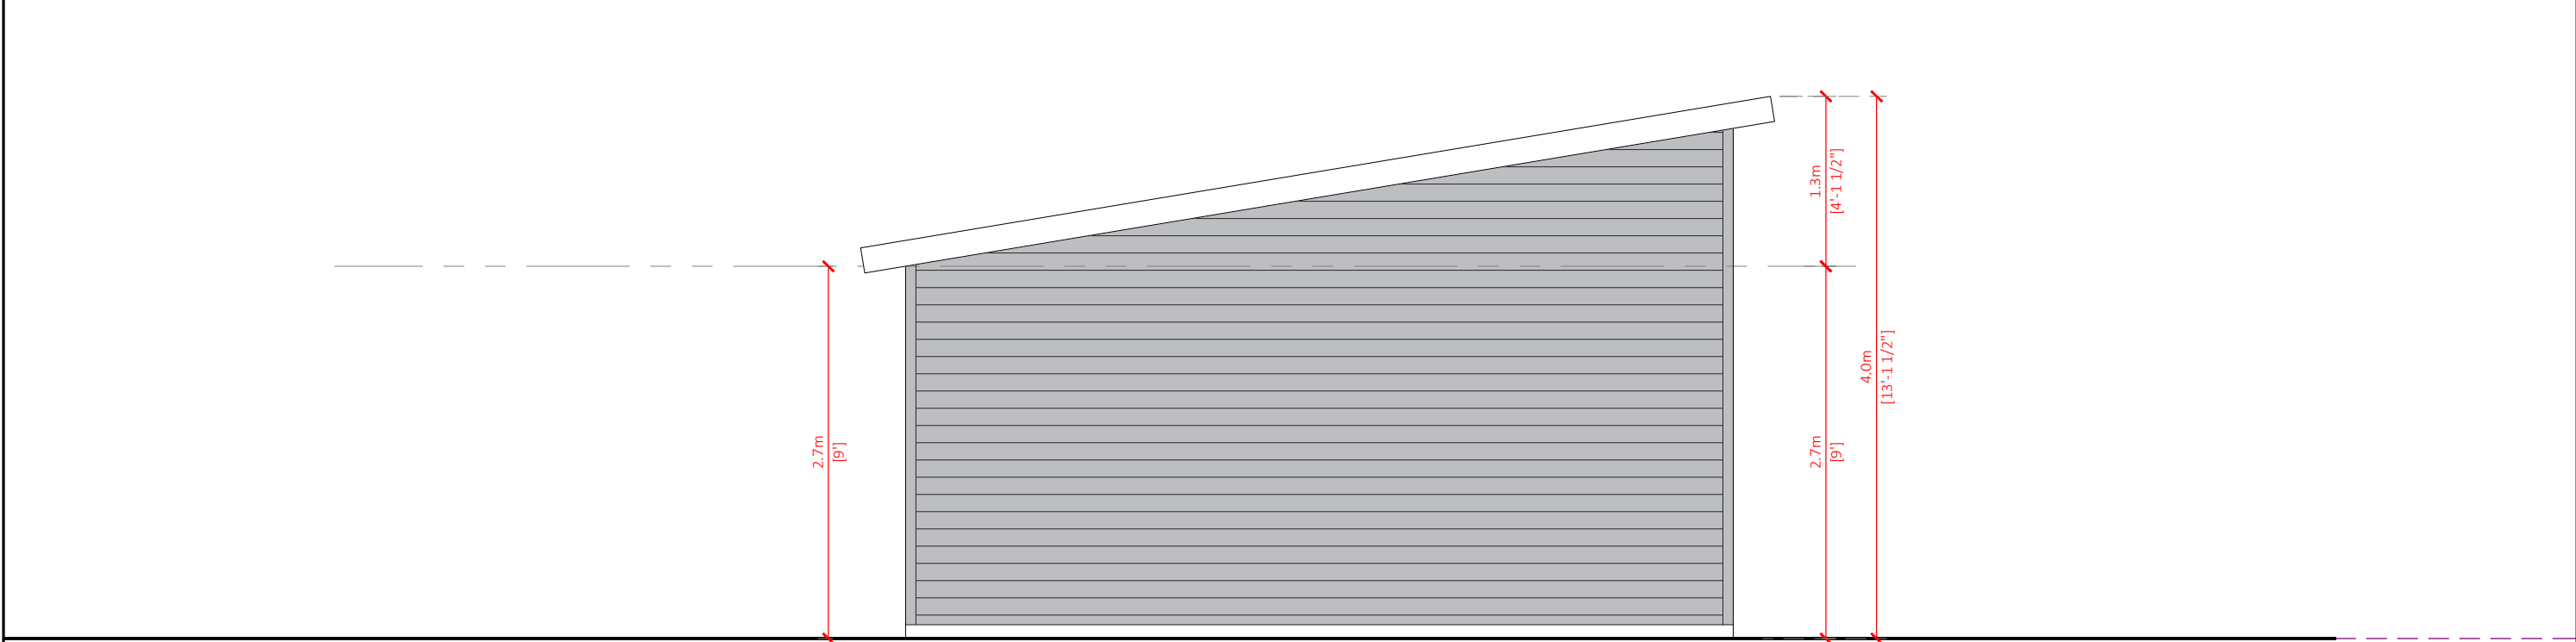

2 Left Elevation
Scale: 1/4"=1'