

Proposed Backyard suite

Address: 56 Berkshire Rd NW


LEGAL DESCRIPTION:


LOT 39
BLOCK 49
PLAN 7911 479



DRAWING LIST :


- | | |
|---------|--------------------------|
| A - 0.0 | COVER PAGE |
| A - 0.0 | CONTEXT PLAN |
| A - 1.0 | SITE PLAN |
| A - 2.1 | LEVEL-1 |
| A - 3.1 | FRONT& REAR ELEVATIONS |
| A - 3.2 | LEFT & RIGHT ELEVATIONS |
| A - 3.3 | EXISTING REAR ELEVATIONS |
| A - 4.1 | SECTION |



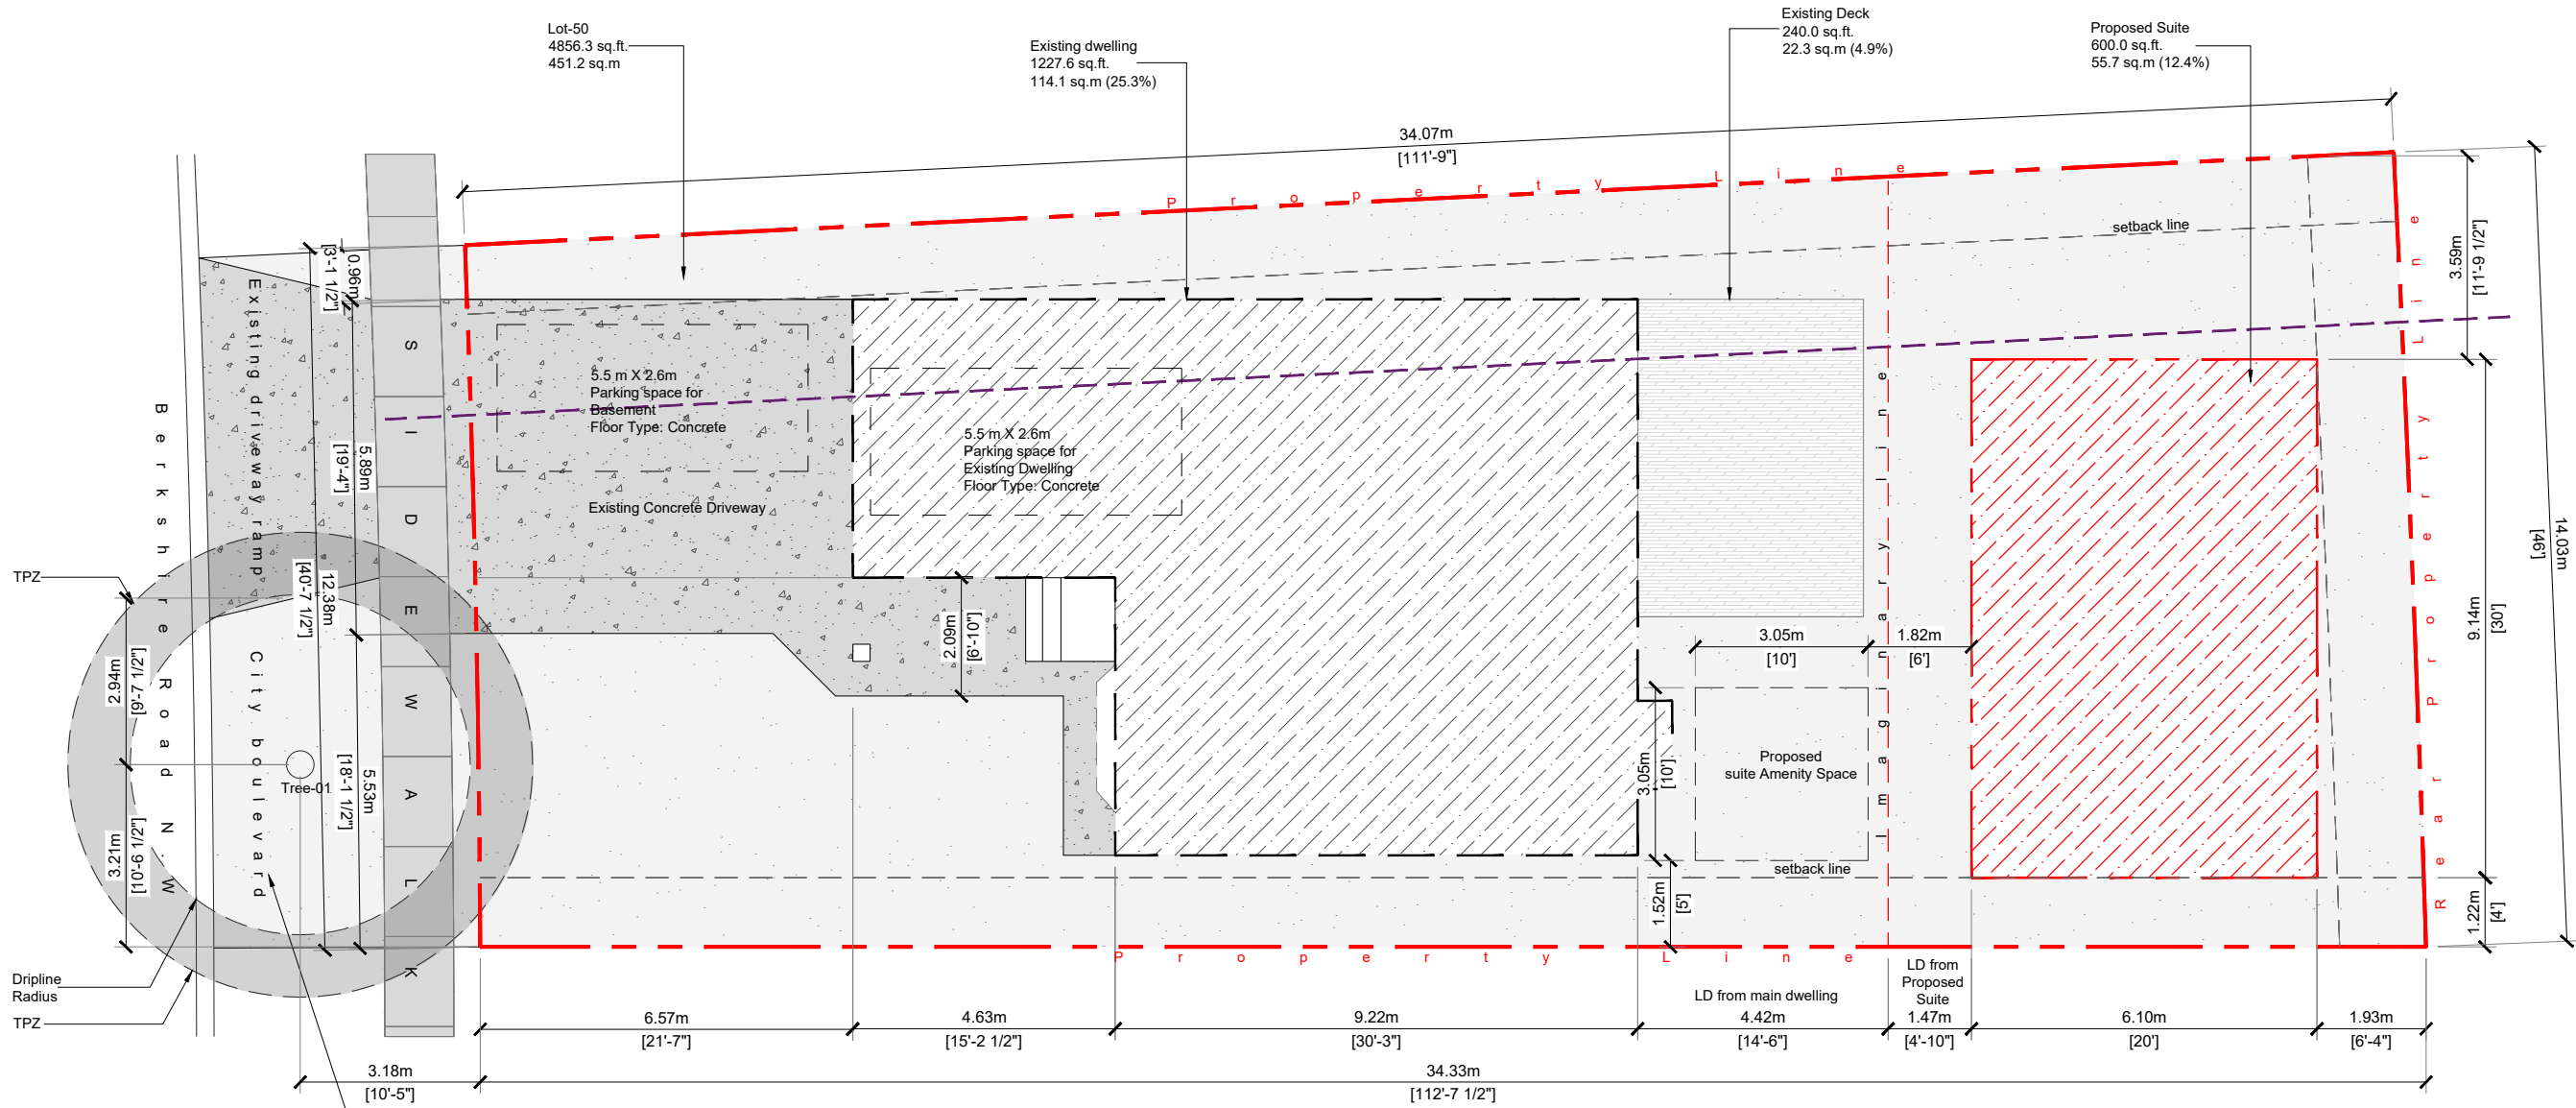

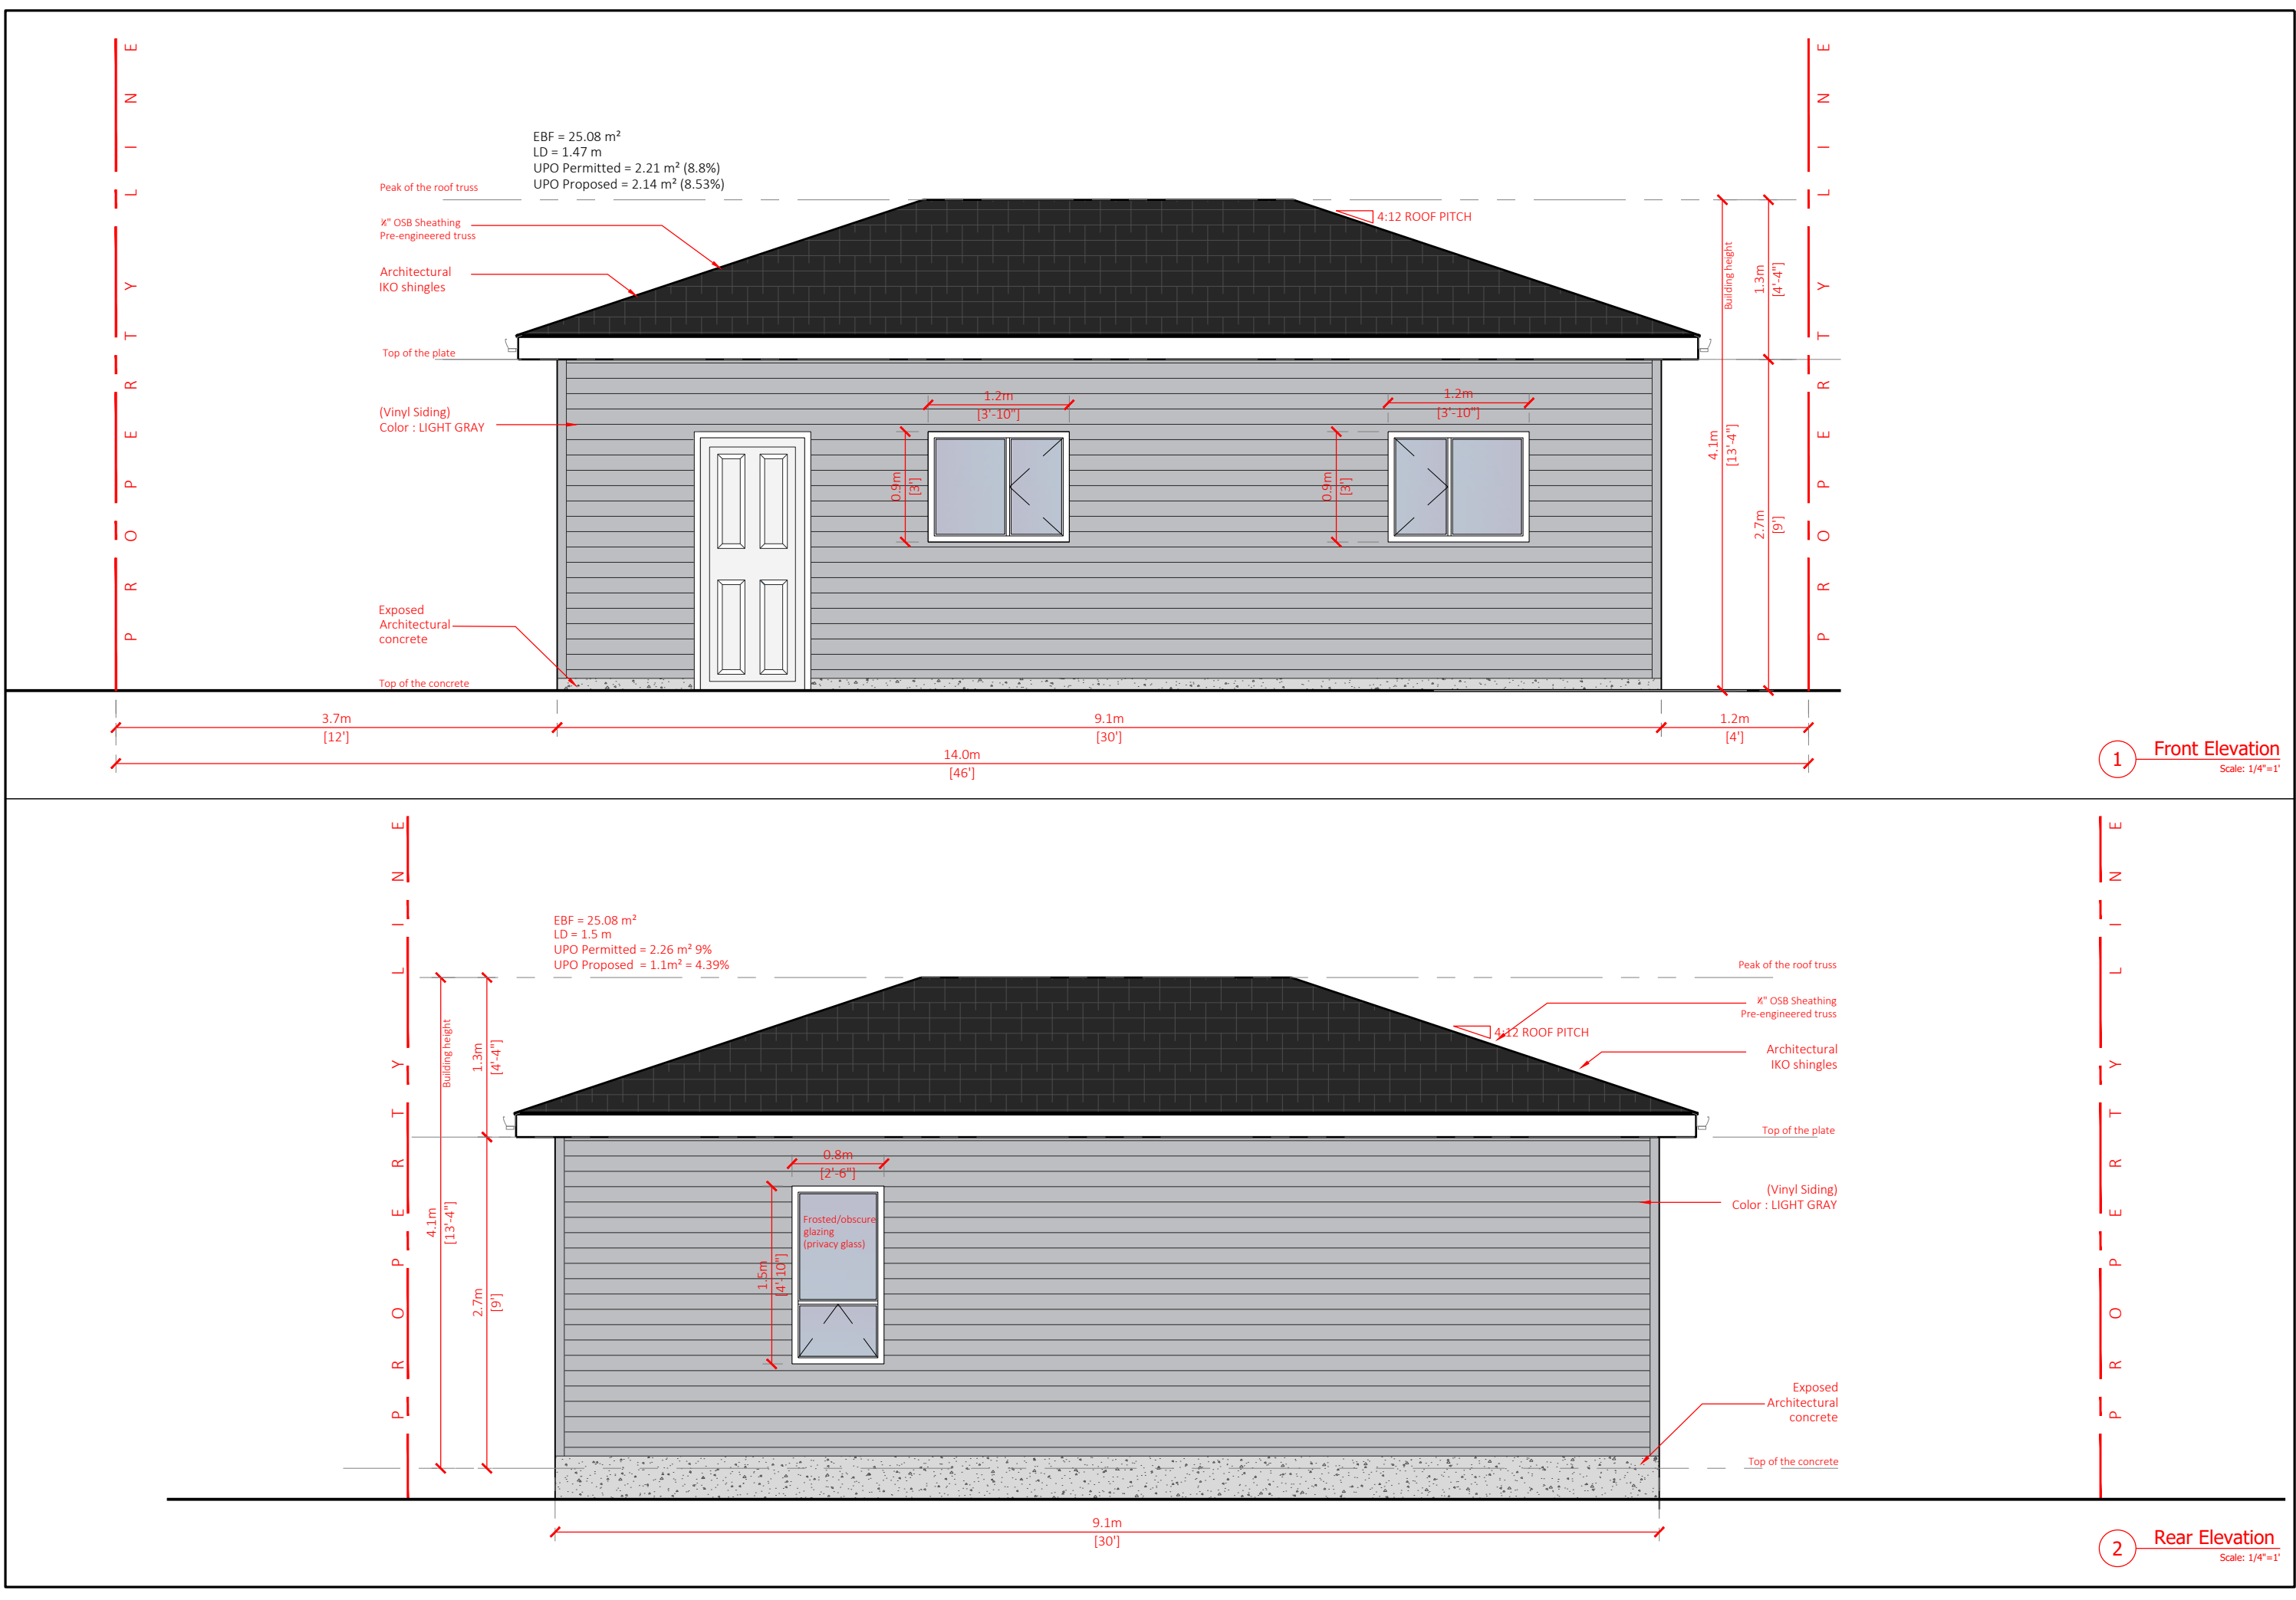

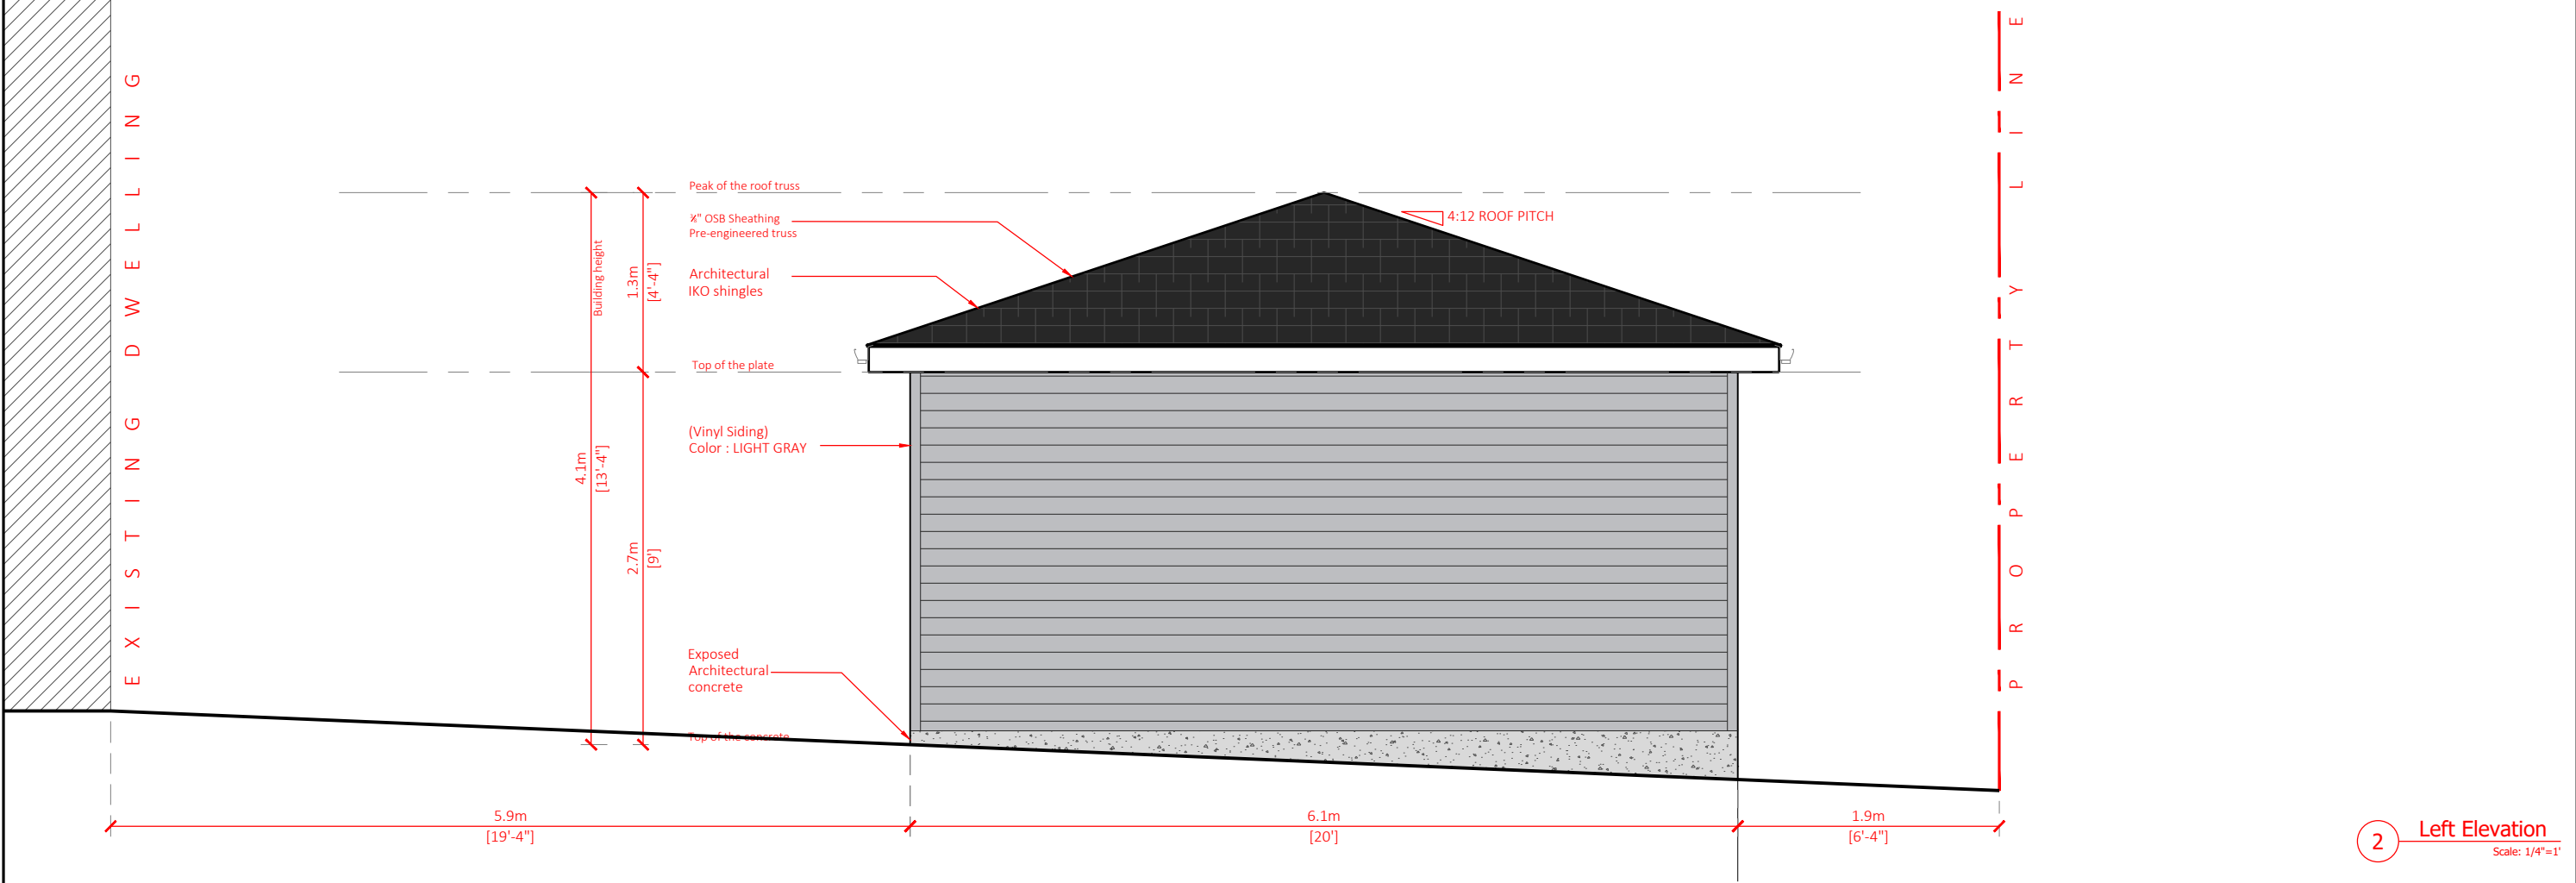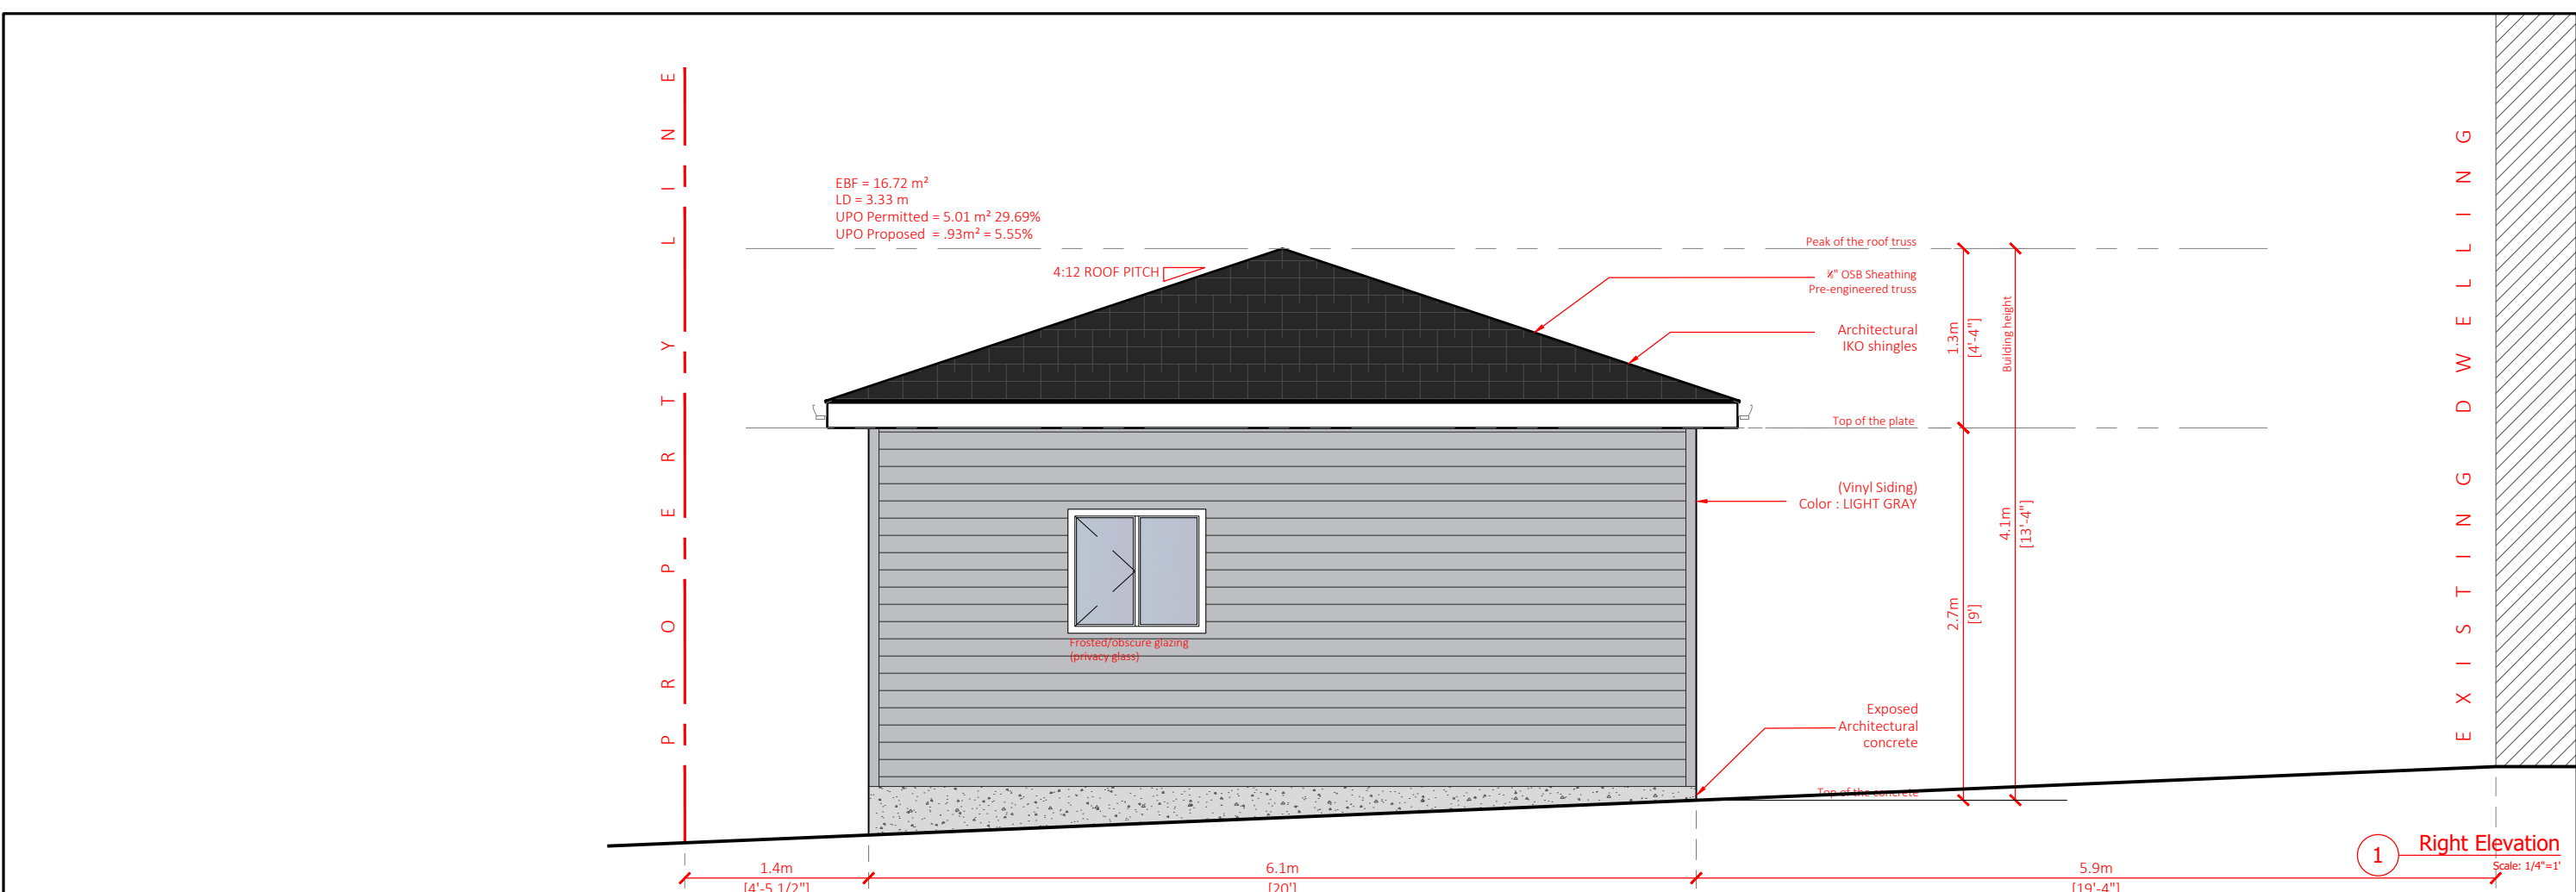

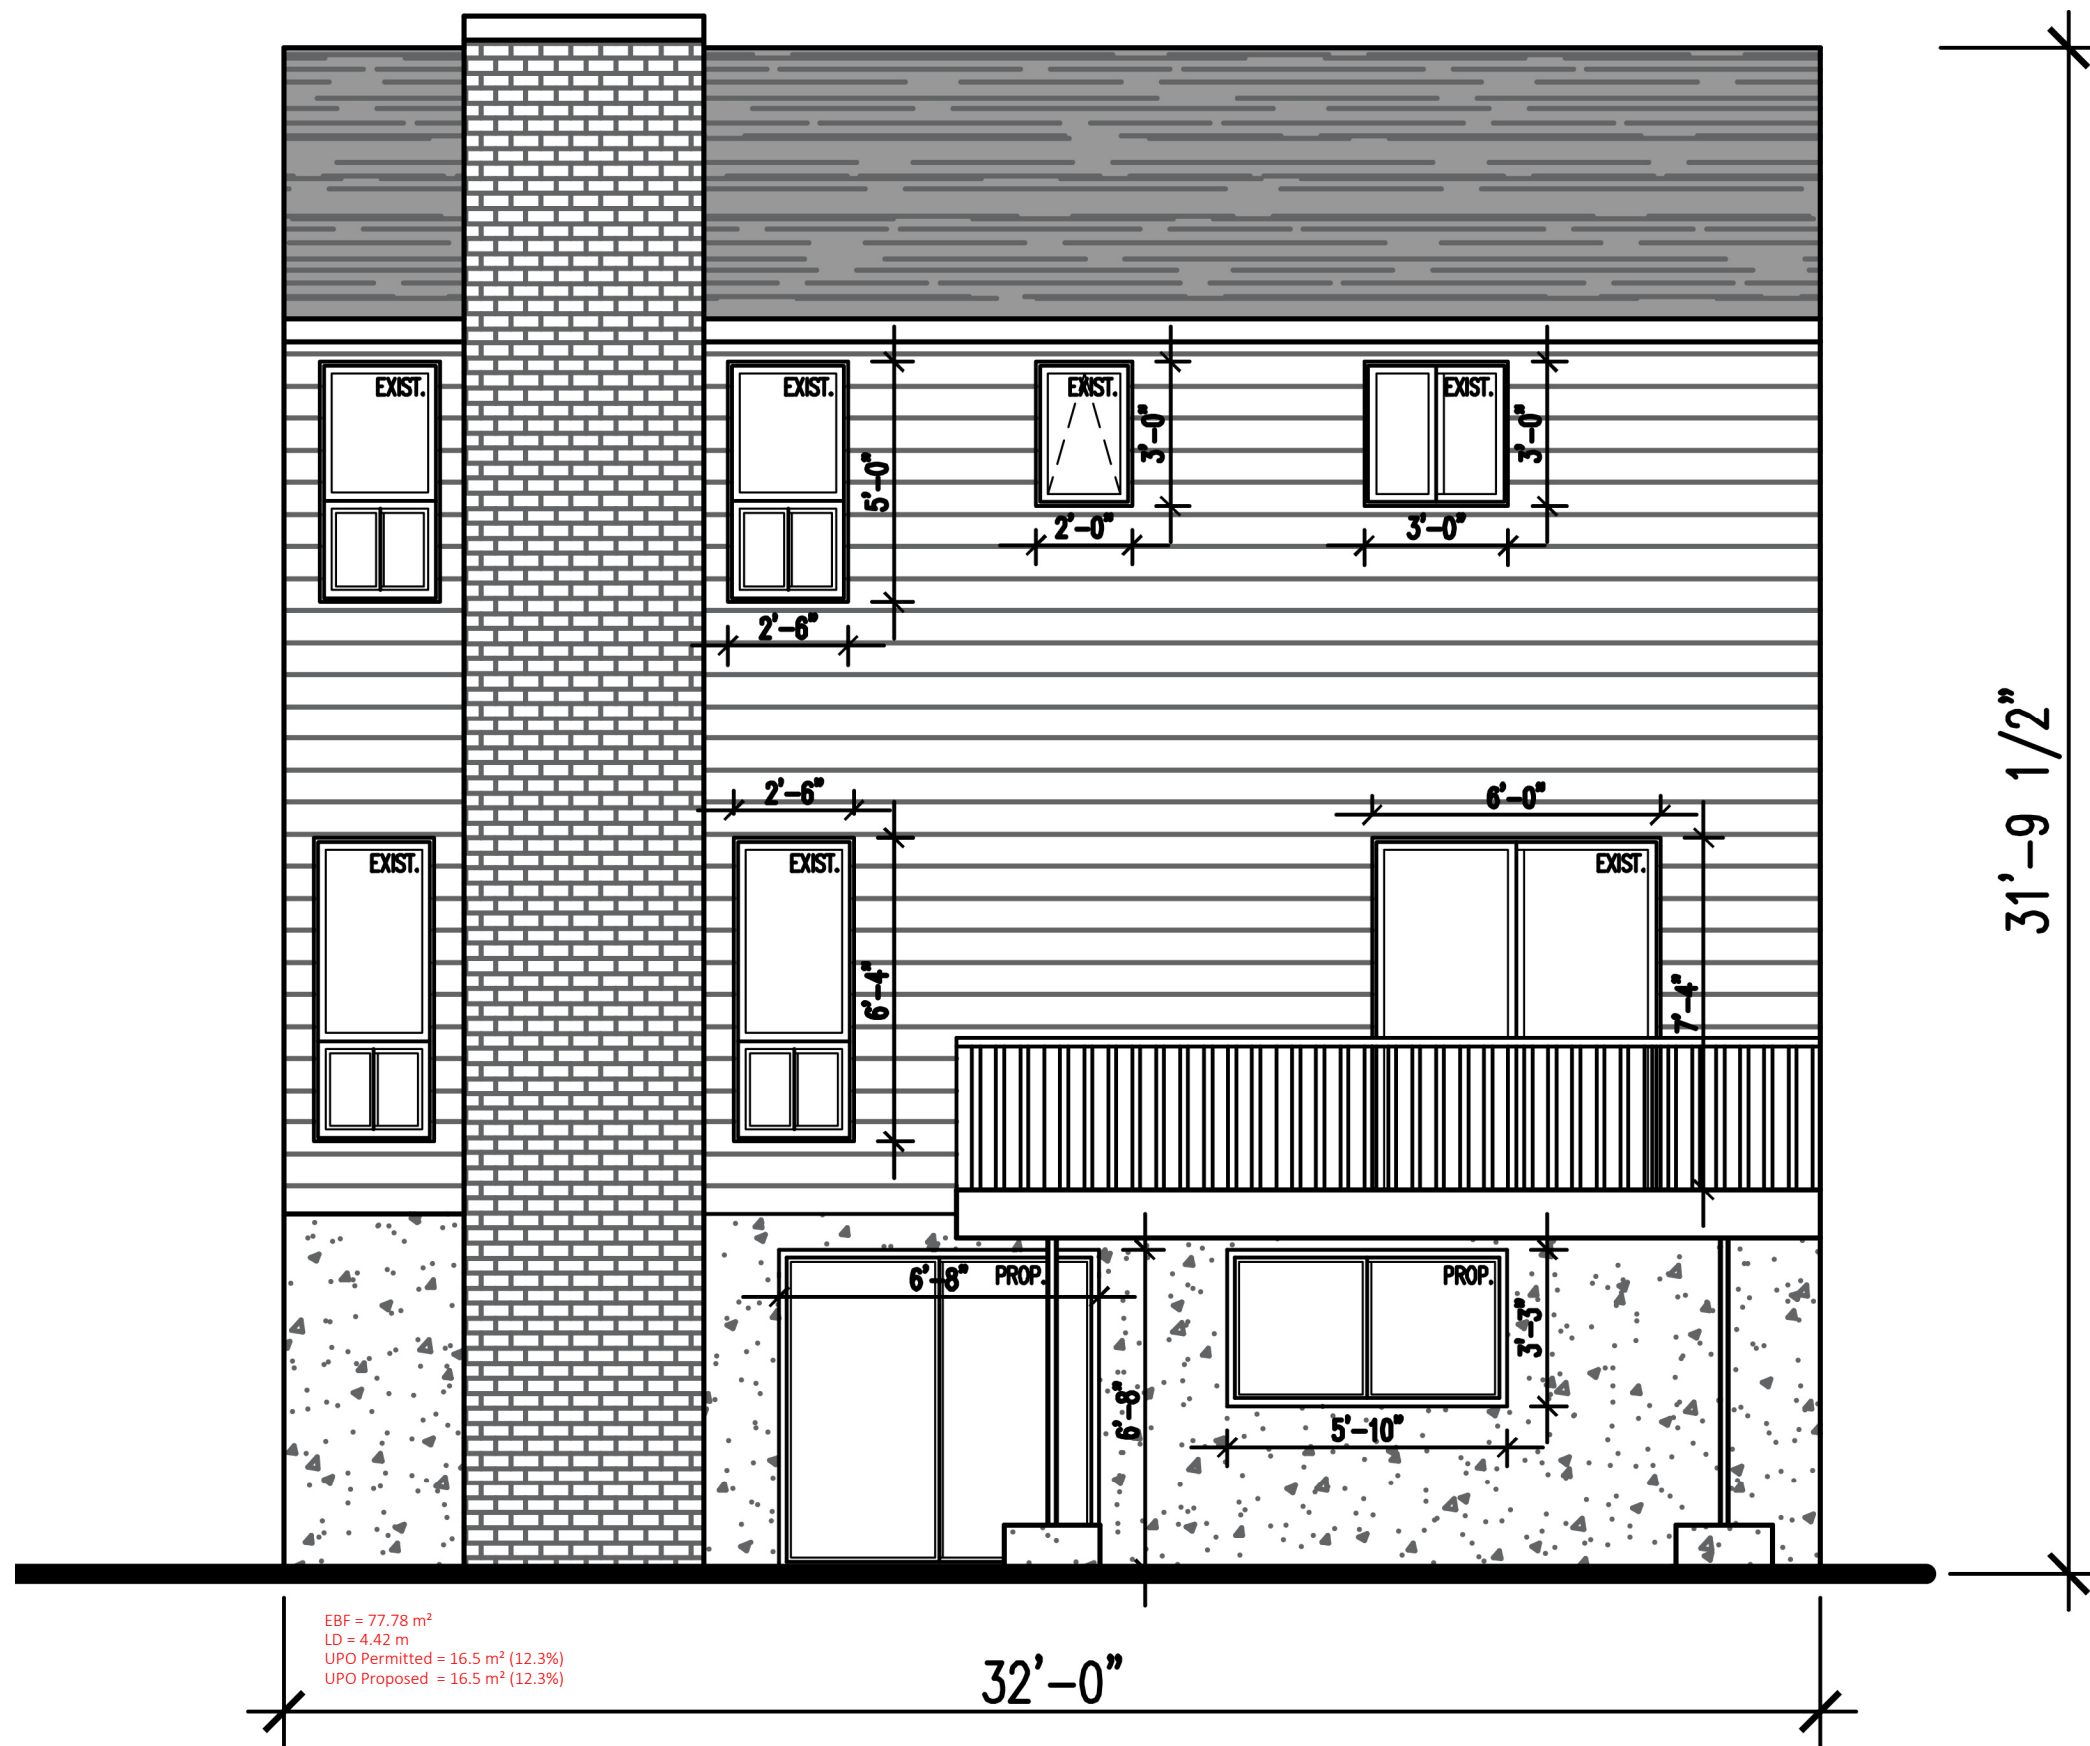

1 Rear elevation of existing Dwelling
Scale: 1/4"=1'



HAUS OF
SANDHU
DESIGN STUDIO

office@hausofsandhu.ca
Ph 236-632-2055

PROJECT INFO:

56 Berkshire Rd
NW Calgary

PROJECT NO:

26-120

SCALE:

1/4"=1'-0"

DATE: